



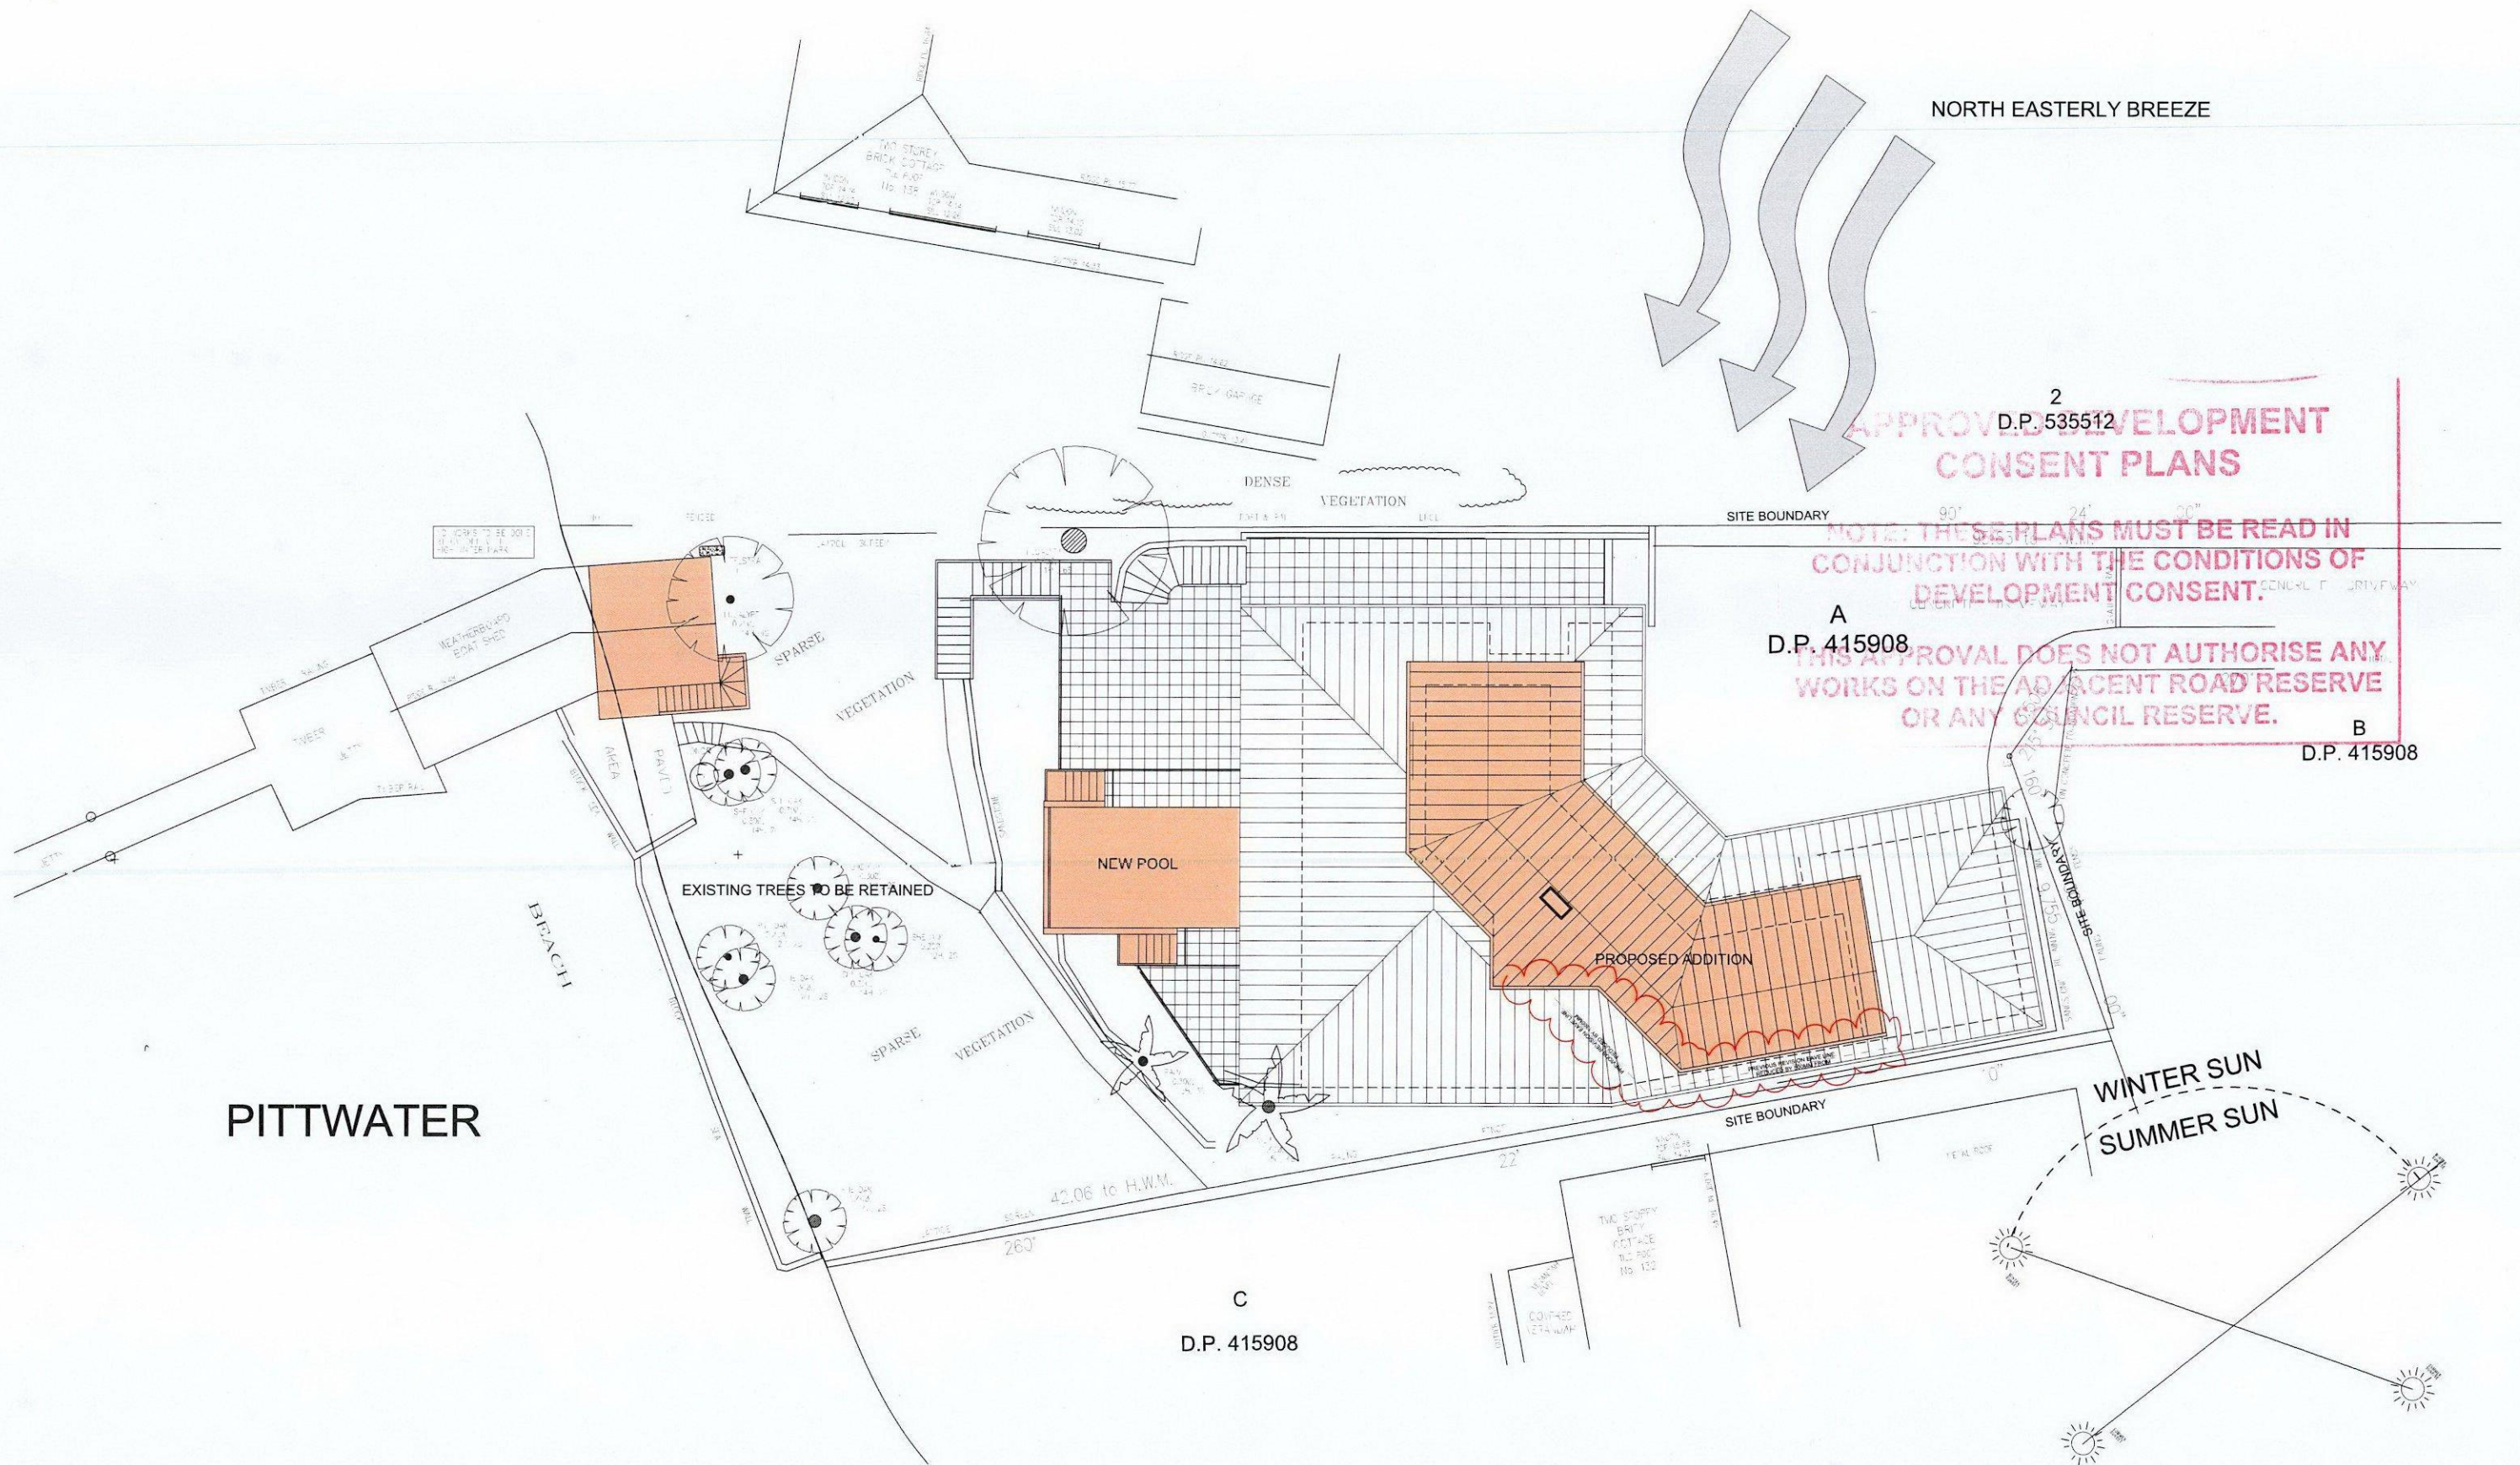

LEECH HARMON ARCHITECTS

NOMINATED ARCHITECT: DENIS LEECH REG NO. 3980
INCORPORATED IN NSW ABN 49 002 517 875
SUITE 4, 9 FOAMCREST AVE NEWPORT BEACH NSW 2106
TELEPHONE: (02) 9997 7288 EMAIL: dleech@bigpond.net.au


No.	Description	Date
-	DA ISSUE	04.05.16
1	FOR INFORMATION	10.08.16

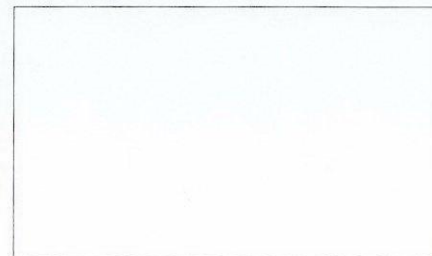

Alterations and Additions
136 Crescent Rd, Newport

Client
Mr and Mrs Hannan

SITE ANALYSIS PLAN			
	Name	SA01	Rev No. 1
	Current Issue Date	10 Aug, 2016	Scale 1:100 @ A1 1:200 @ A3

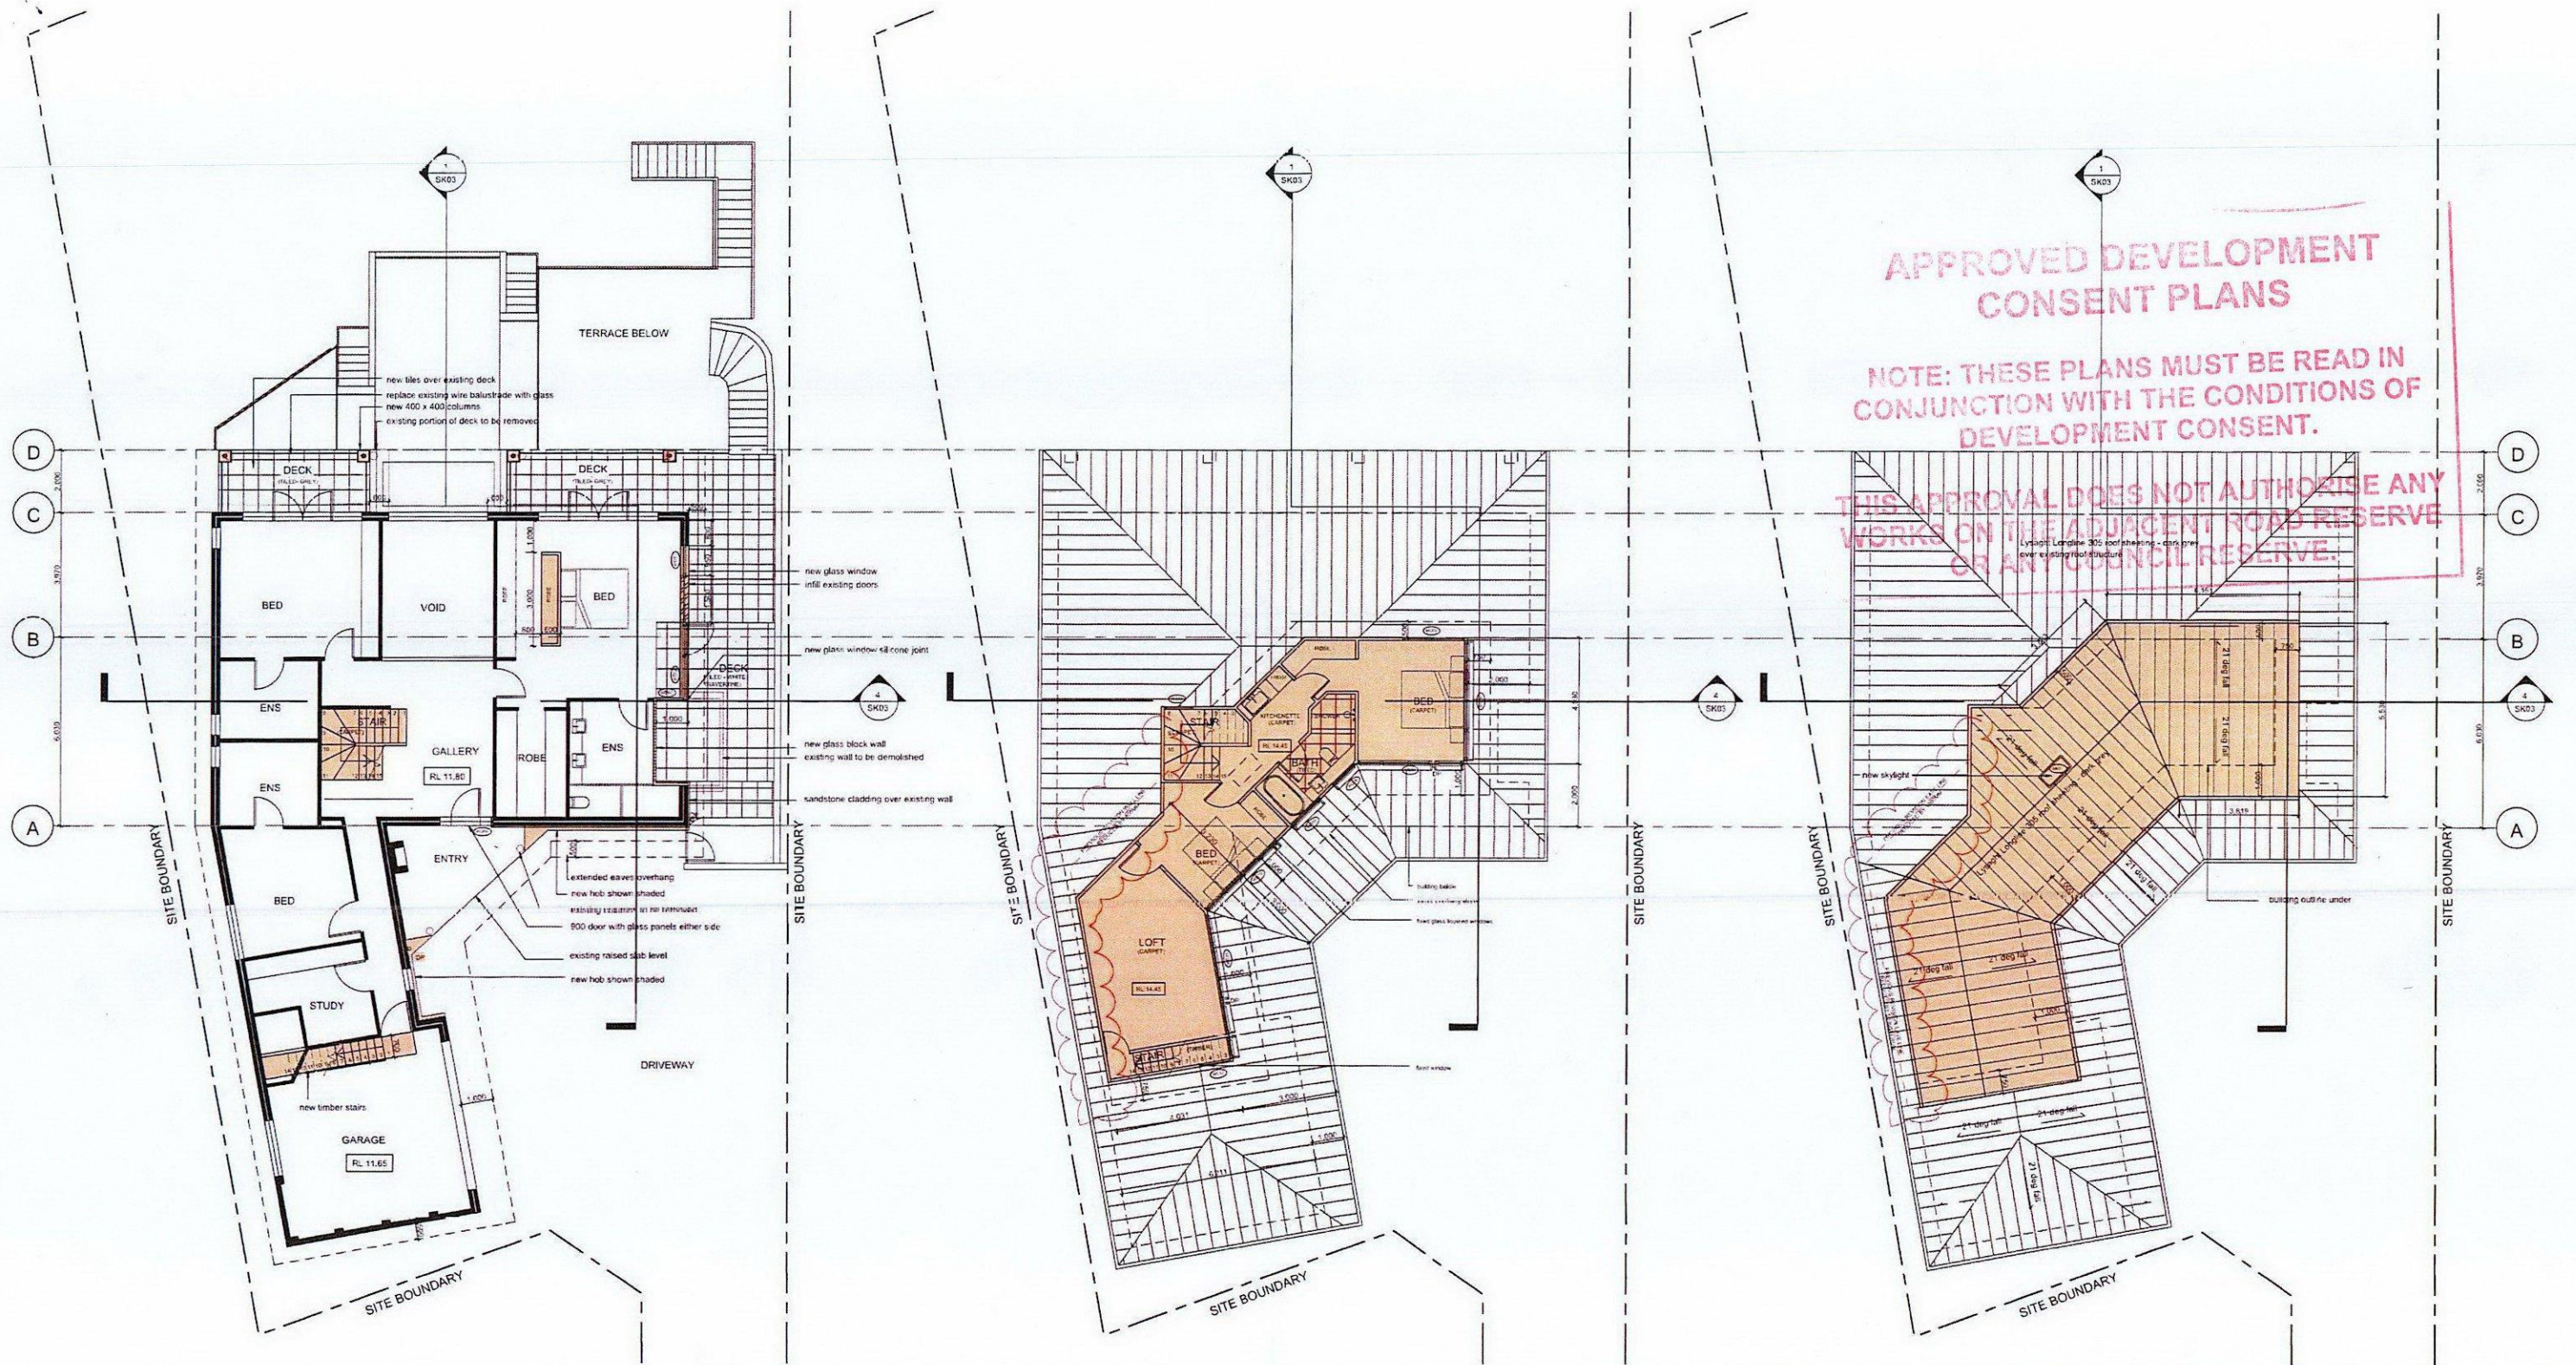

1 Ground Floor Plan


2 Upper Floor Plan

3 Roof Plan

LEECH HARMON ARCHITECTS

NOMINATED ARCHITECT: DENIS LEECH REG NO. 3980
 INCORPORATED IN NSW ABN 49 002 517 875
 SUITE 4, 9 FOAMCREST AVE NEWPORT BEACH NSW 2106
 TELEPHONE: (02) 9997 7288 EMAIL: dleech@bigpond.net.au

No.	Description	Date
1	FOR INFORMATION	02.08.16

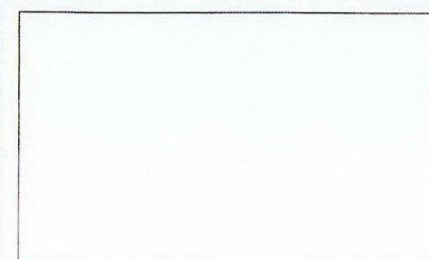

Alterations and Additions
 136 Crescent Rd, Newport


Client
 Mr and Mrs Hannan

FLOOR PLANS

Name **SK02** Rev No. **1**

Current Issue Date
 8 Aug, 2016

Scale
 1:100 @ A1
 1:200 @ A3

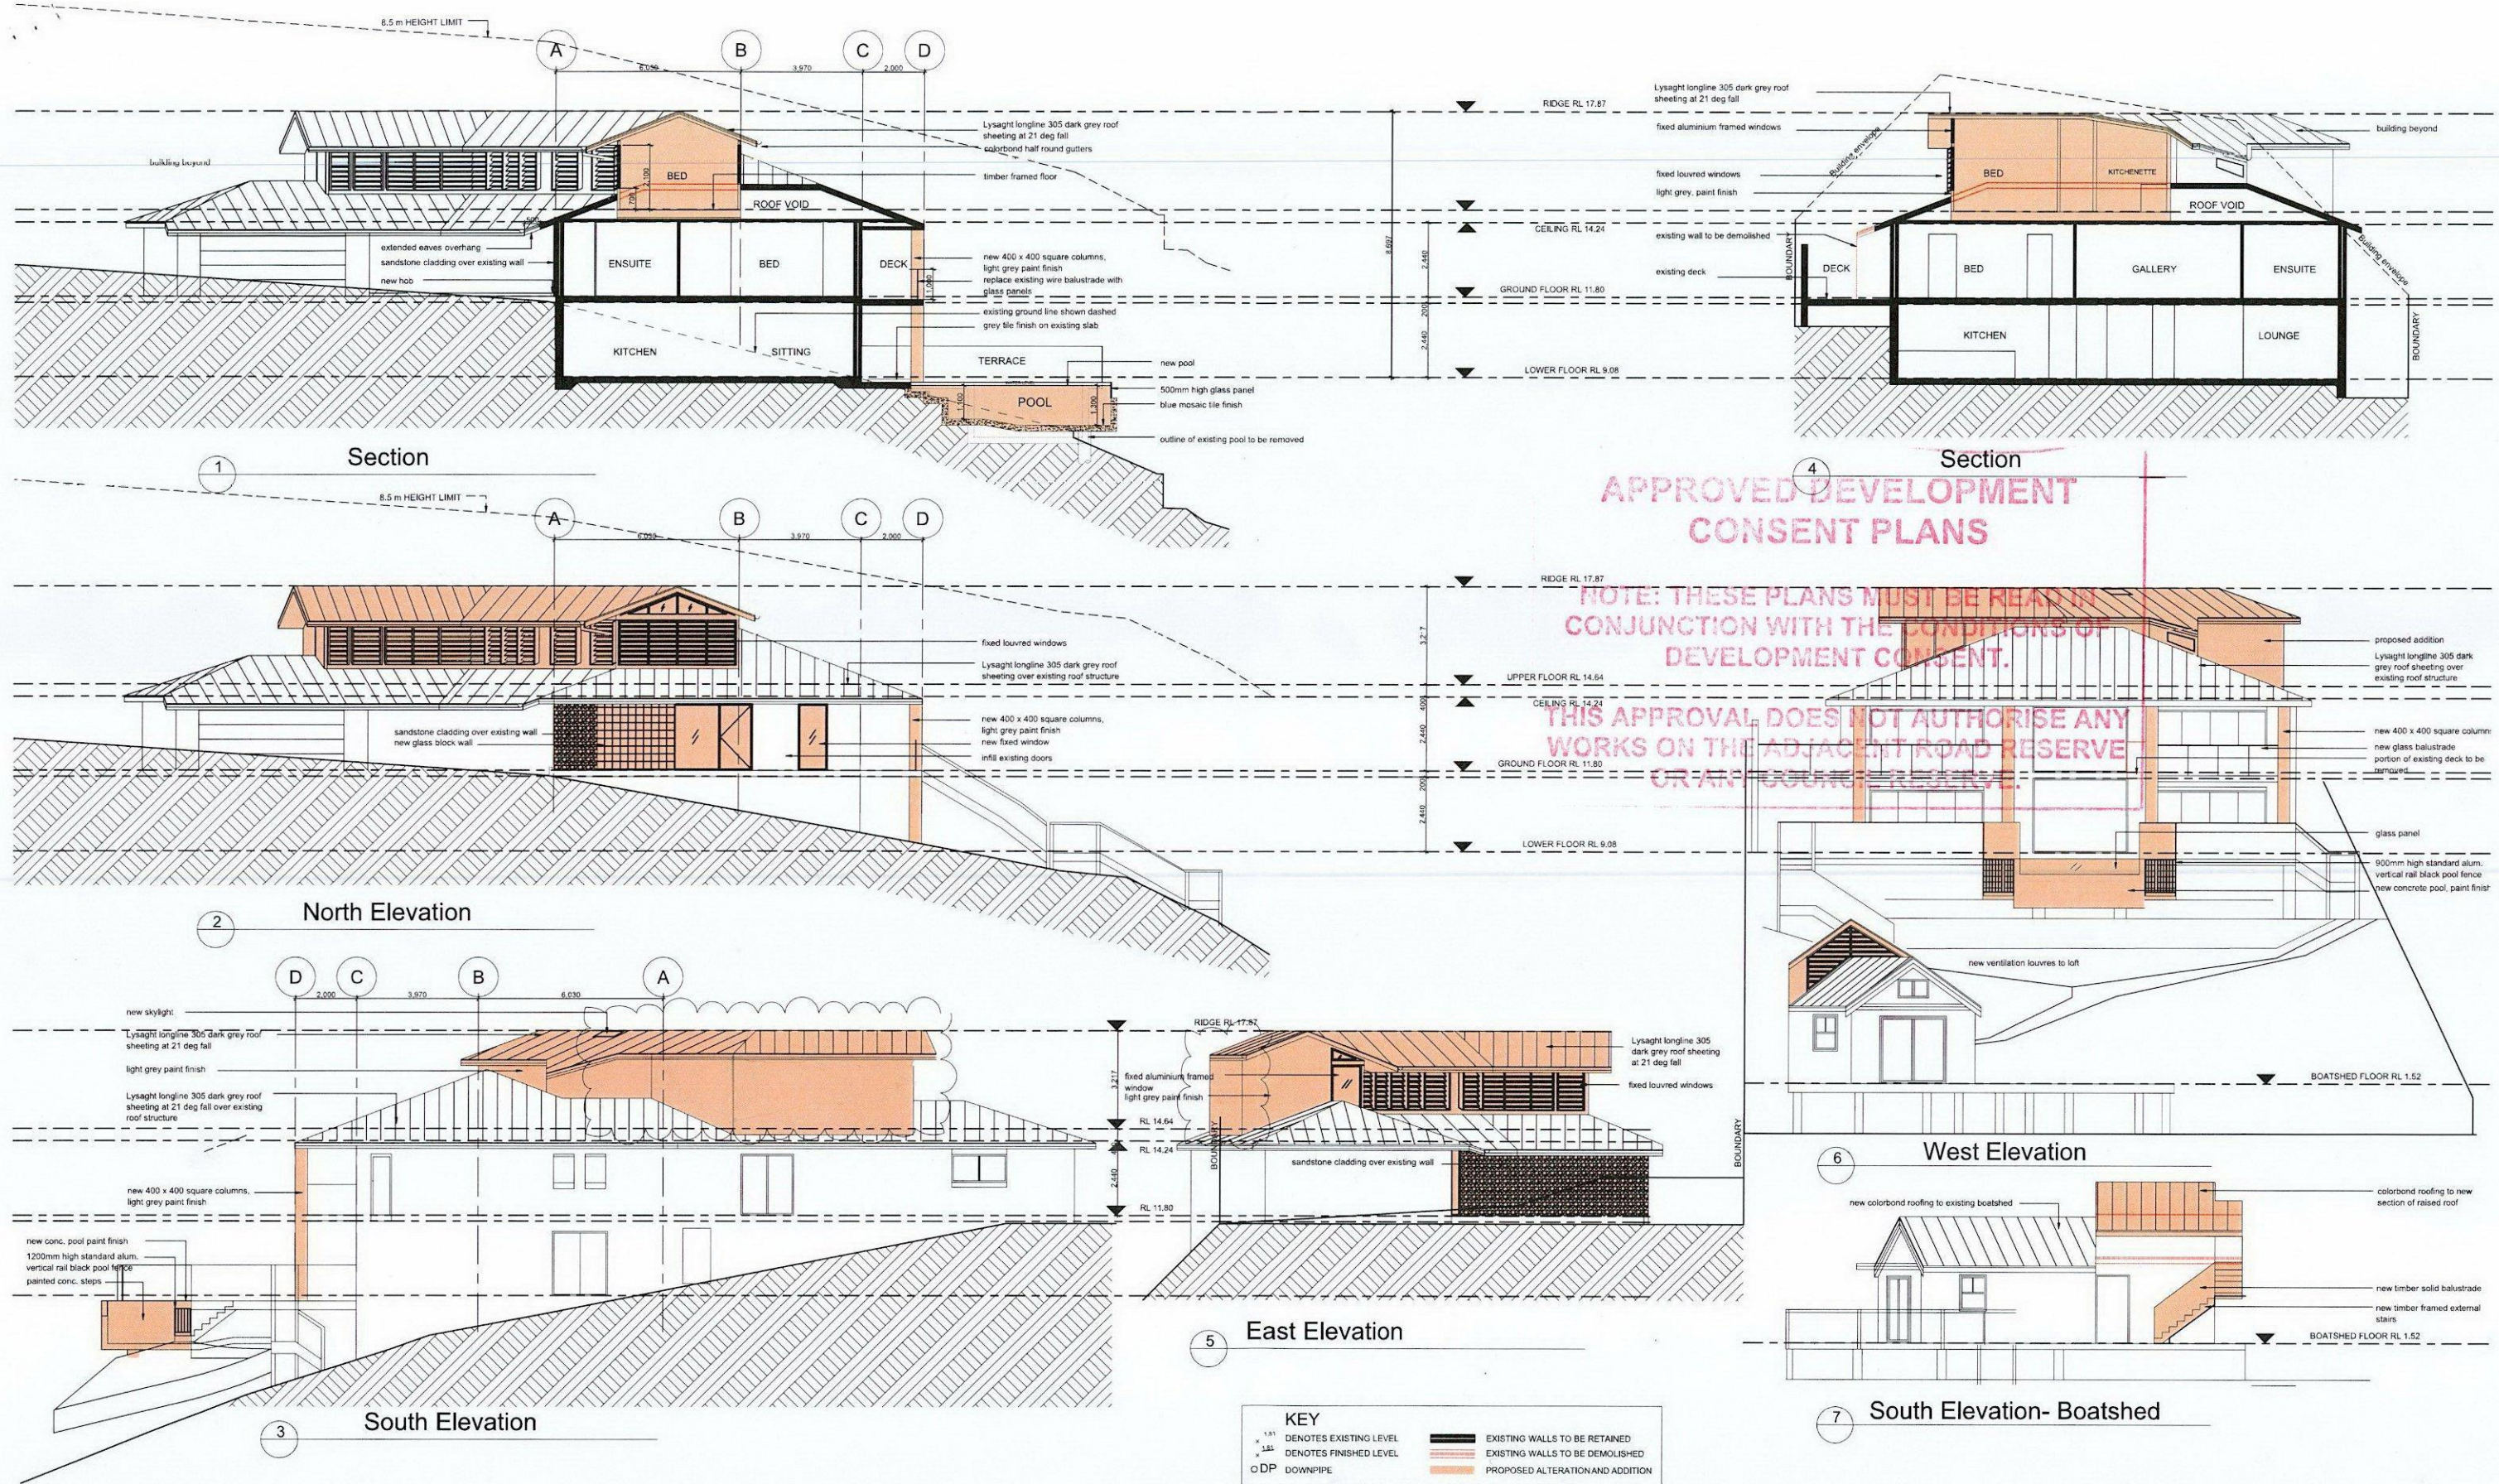

LEECH HARMON ARCHITECTS

NOMINATED ARCHITECT: DENIS LEECH REG NO. 3980
 INCORPORATED IN NSW ABN 49 002 517 875
 SUITE 4, 9 FOAMCREST AVE NEWPORT BEACH NSW 2106
 TELEPHONE: (02) 9997 7288 EMAIL: dleech@bigpond.net.au

No.	Description	Date
-	DA ISSUE	04.05.16
A	FOR INFORMATION	10.08.16


Alterations and Additions
 136 Crescent Rd, Newport

Client
 Mr and Mrs Hannan

SECTIONS / ELEVATIONS

Name **SK03** Rev No. **A**


Current Issue Date **10 Aug, 2016** Scale **1:100 @ A1
1:200 @ A3**

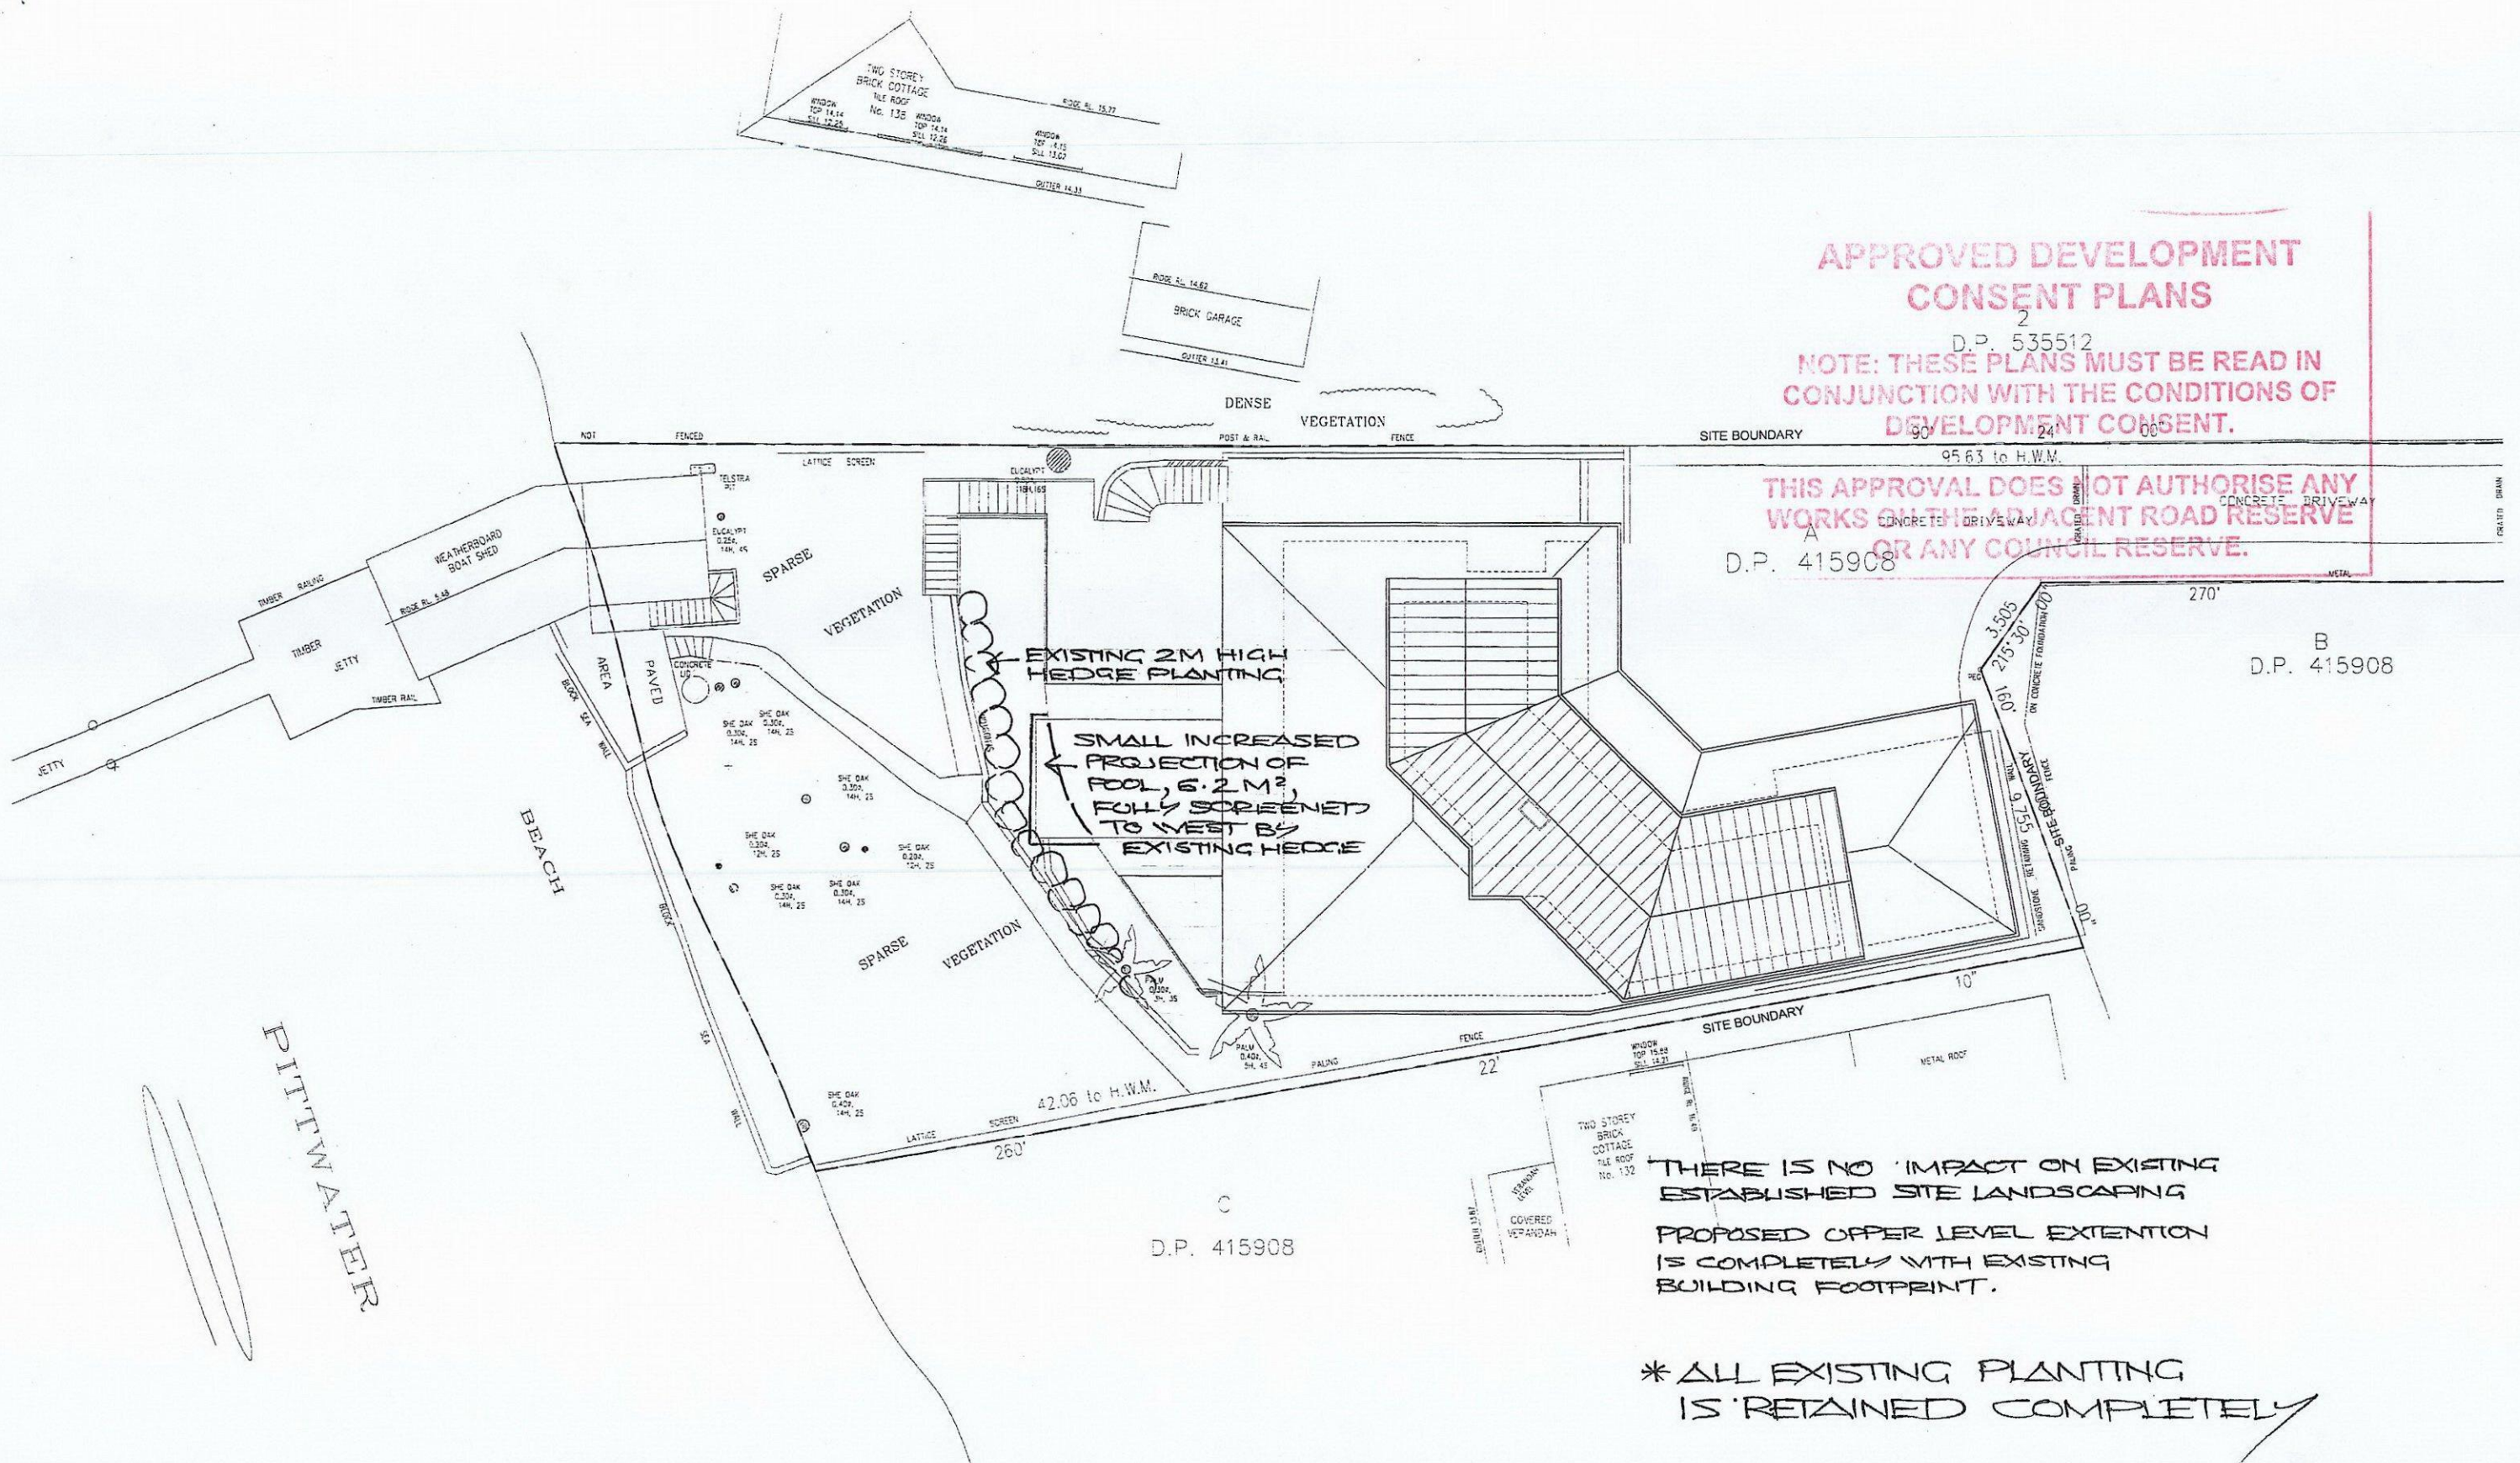

LEECH HARMON ARCHITECTS

NOMINATED ARCHITECT: DENIS LEECH REG NO. 3980
 INCORPORATED IN NSW ABN 49 002 517 875
 SUITE 4, 9 FOAMCREST AVE NEWPORT BEACH NSW 2106
 TELEPHONE: (02) 9997 7288 EMAIL: dleech@bigpond.net.au

No.	Description	Date
-	PRELIMINARY ISSUE FOR REVIEW	27 04 16

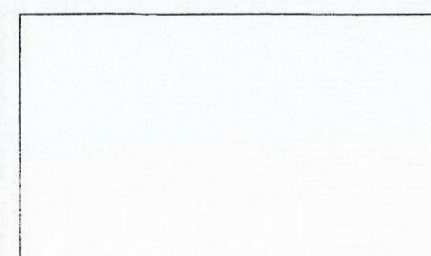

Alterations and Additions
 136 Crescent Rd, Newport

Client
 Mr and Mrs Hannan

Landscape Concept Plan

Name **LC-01** Rev No. **-**

Current Issue Date **27 April, 2016** Scale **1:100 @ A1
1:200 @ A3**