

PROPOSED ALTERATIONS AND ADDITIONS 1142 PITTWATER ROAD, COLLAROY STORMWATER CONCEPT DESIGN



LOCALITY SKETCH


SCALE: NTS

DRAWINGS LIST

DWG No.	TITLE
S4.55_C000	COVER SHEET
S4.55_C100	DETAIL PLAN - GROUND FLOOR
S4.55_C200	DETAILS SHEET
S4.55_C400	SEDIMENT AND EROSION CONTROL PLAN AND DETAILS

Scale Bars

North Point

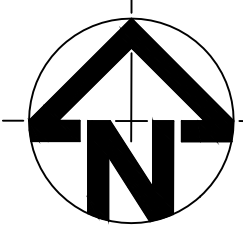

REVISION	AMENDMENT	DRAWN	DESIGNED	DATE
01	ISSUED FOR S4.55	FZ	FZ	13.03.2025

FOR APPROVAL
NOT TO BE USED FOR
CONSTRUCTION PURPOSES

Client
ANAG NSW

Architect
YAN HONDA
ARCHITECTS

Prepared by


FZ Consulting Engineers
T 0452 412 520
E fanni@fzce.com.au
ABN 45 589 089 316


Project
PROPOSED ALTERATIONS AND ADDITIONS
1142 PITTWATER ROAD, COLLAROY

Scale at A1
NOT TO SCALE


Drawing Title
COVER SHEET

Project number 24043	Drawing number S4.55_C000	Revision 01
--------------------------------	------------------------------	-----------------------

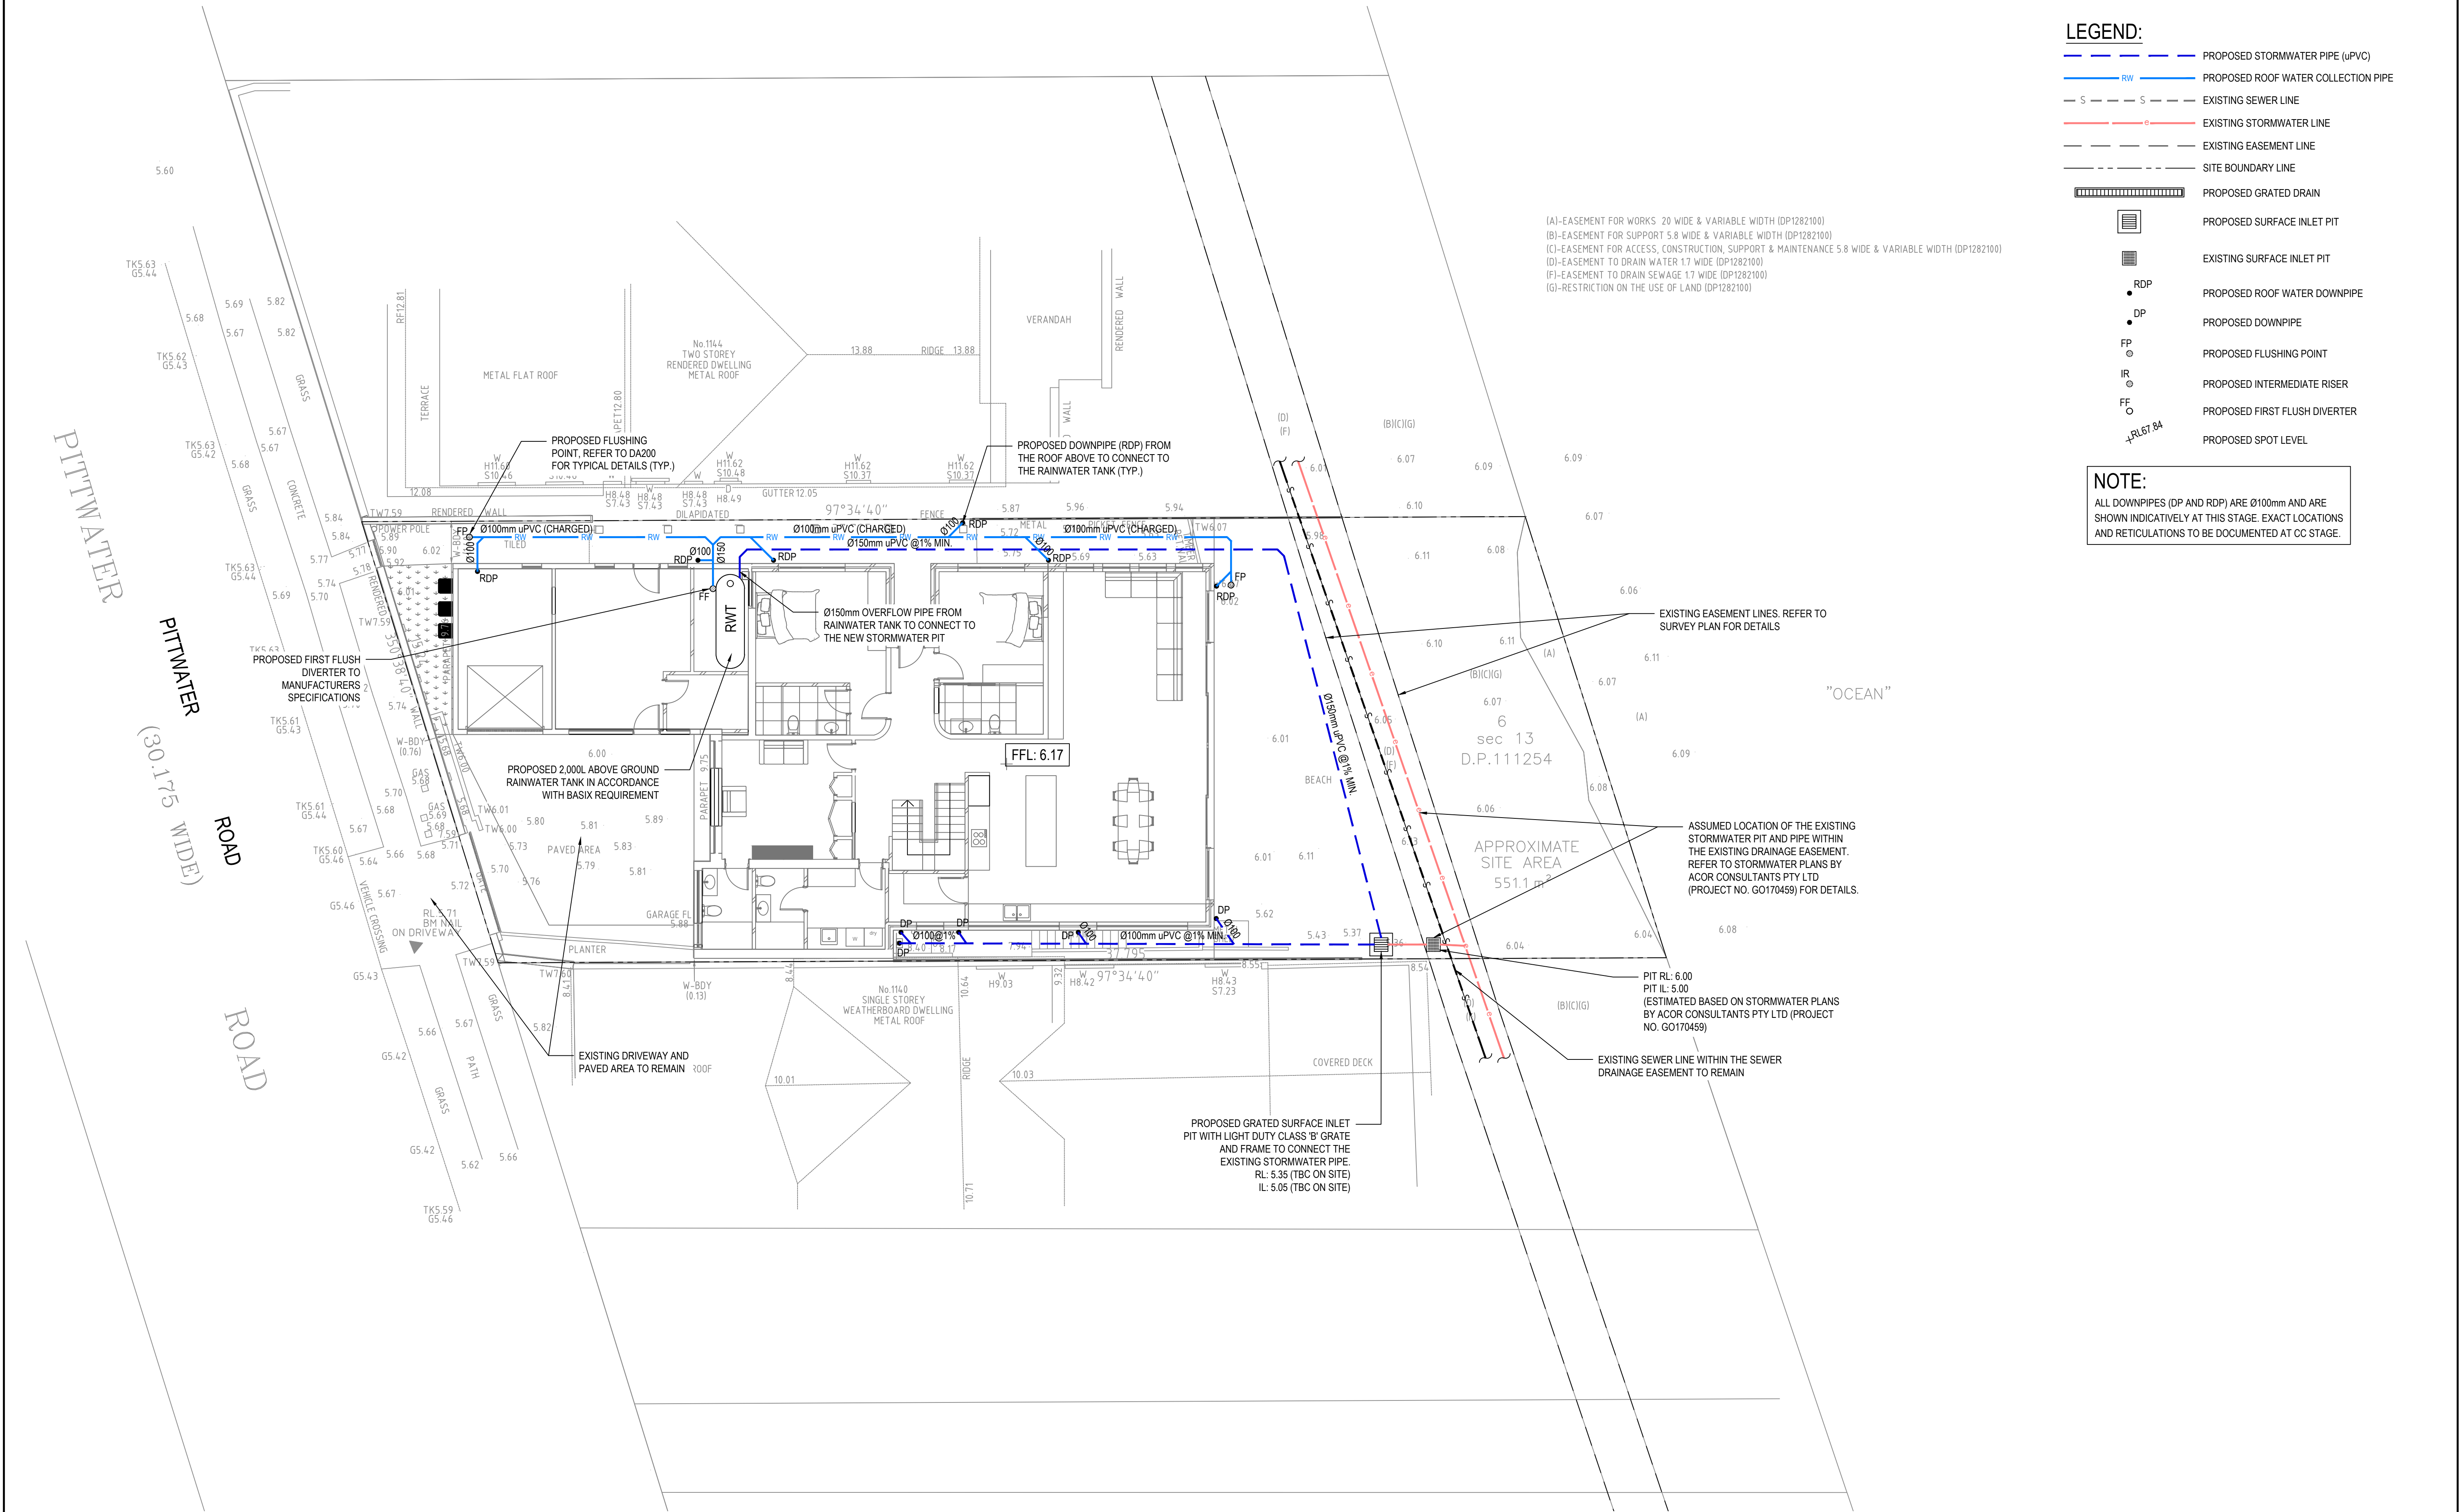

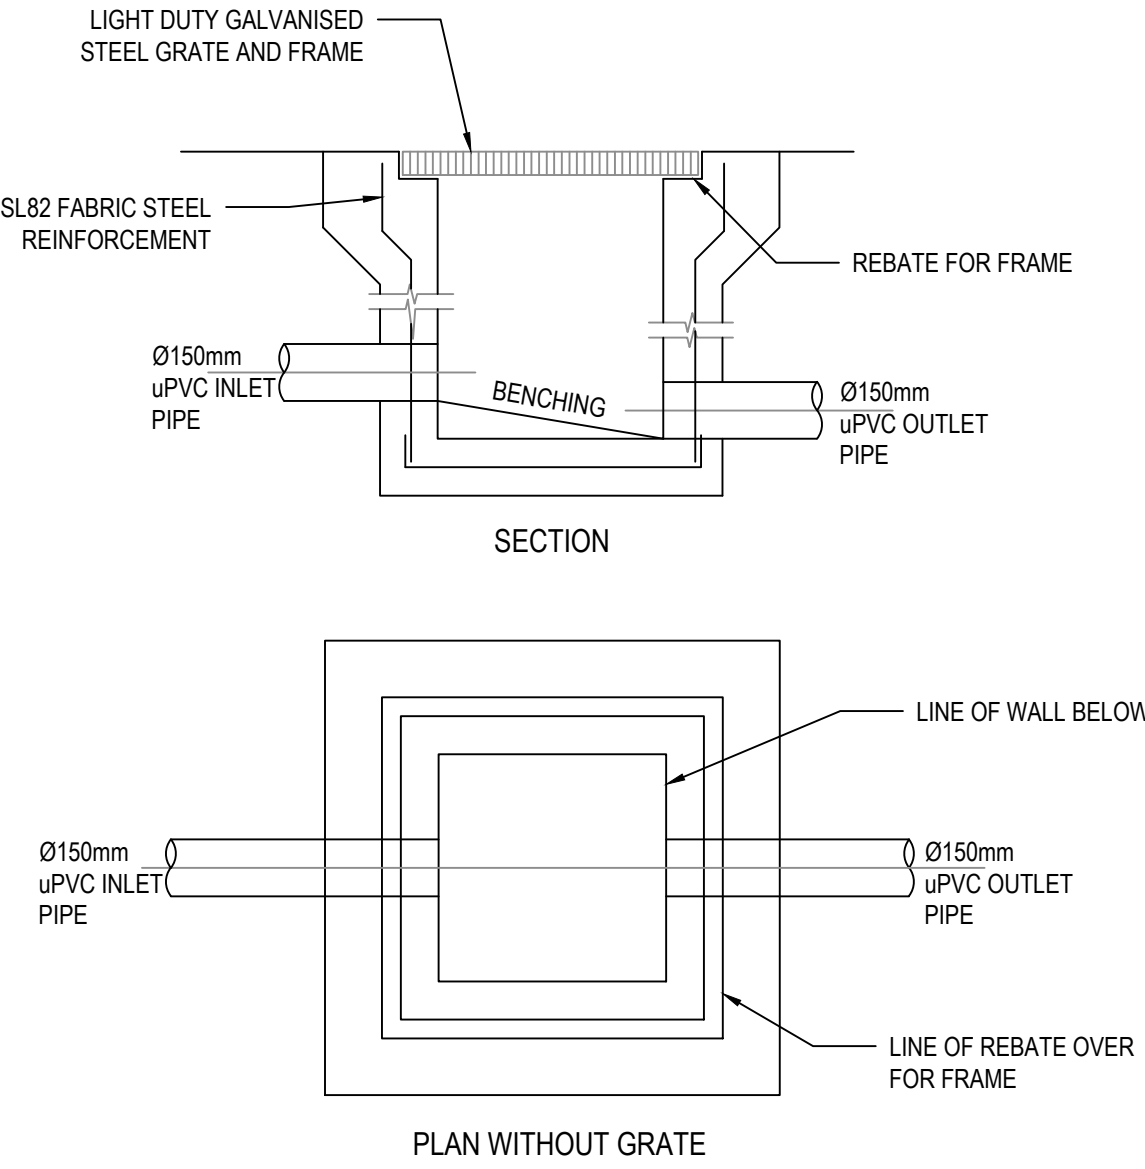

TYPICAL STORMWATER PIT DETAIL
SCALE 1:20

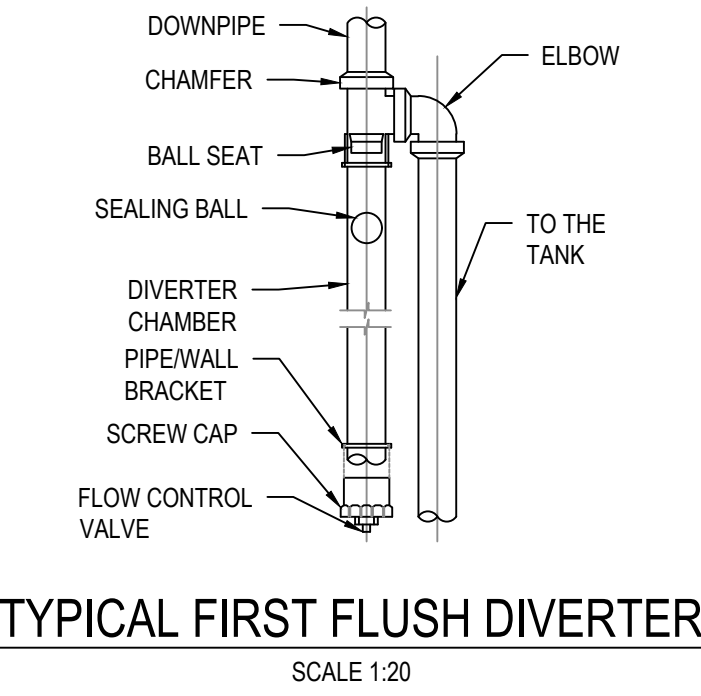


TYPICAL FIRST FLUSH DIVERTER
SCALE 1:20




RAINWATER SIGN
SCALE 1:20


LEGEND:
BACKGROUND IS YELLOW
TEXT IS WHITE ON BLACK
BACKGROUND

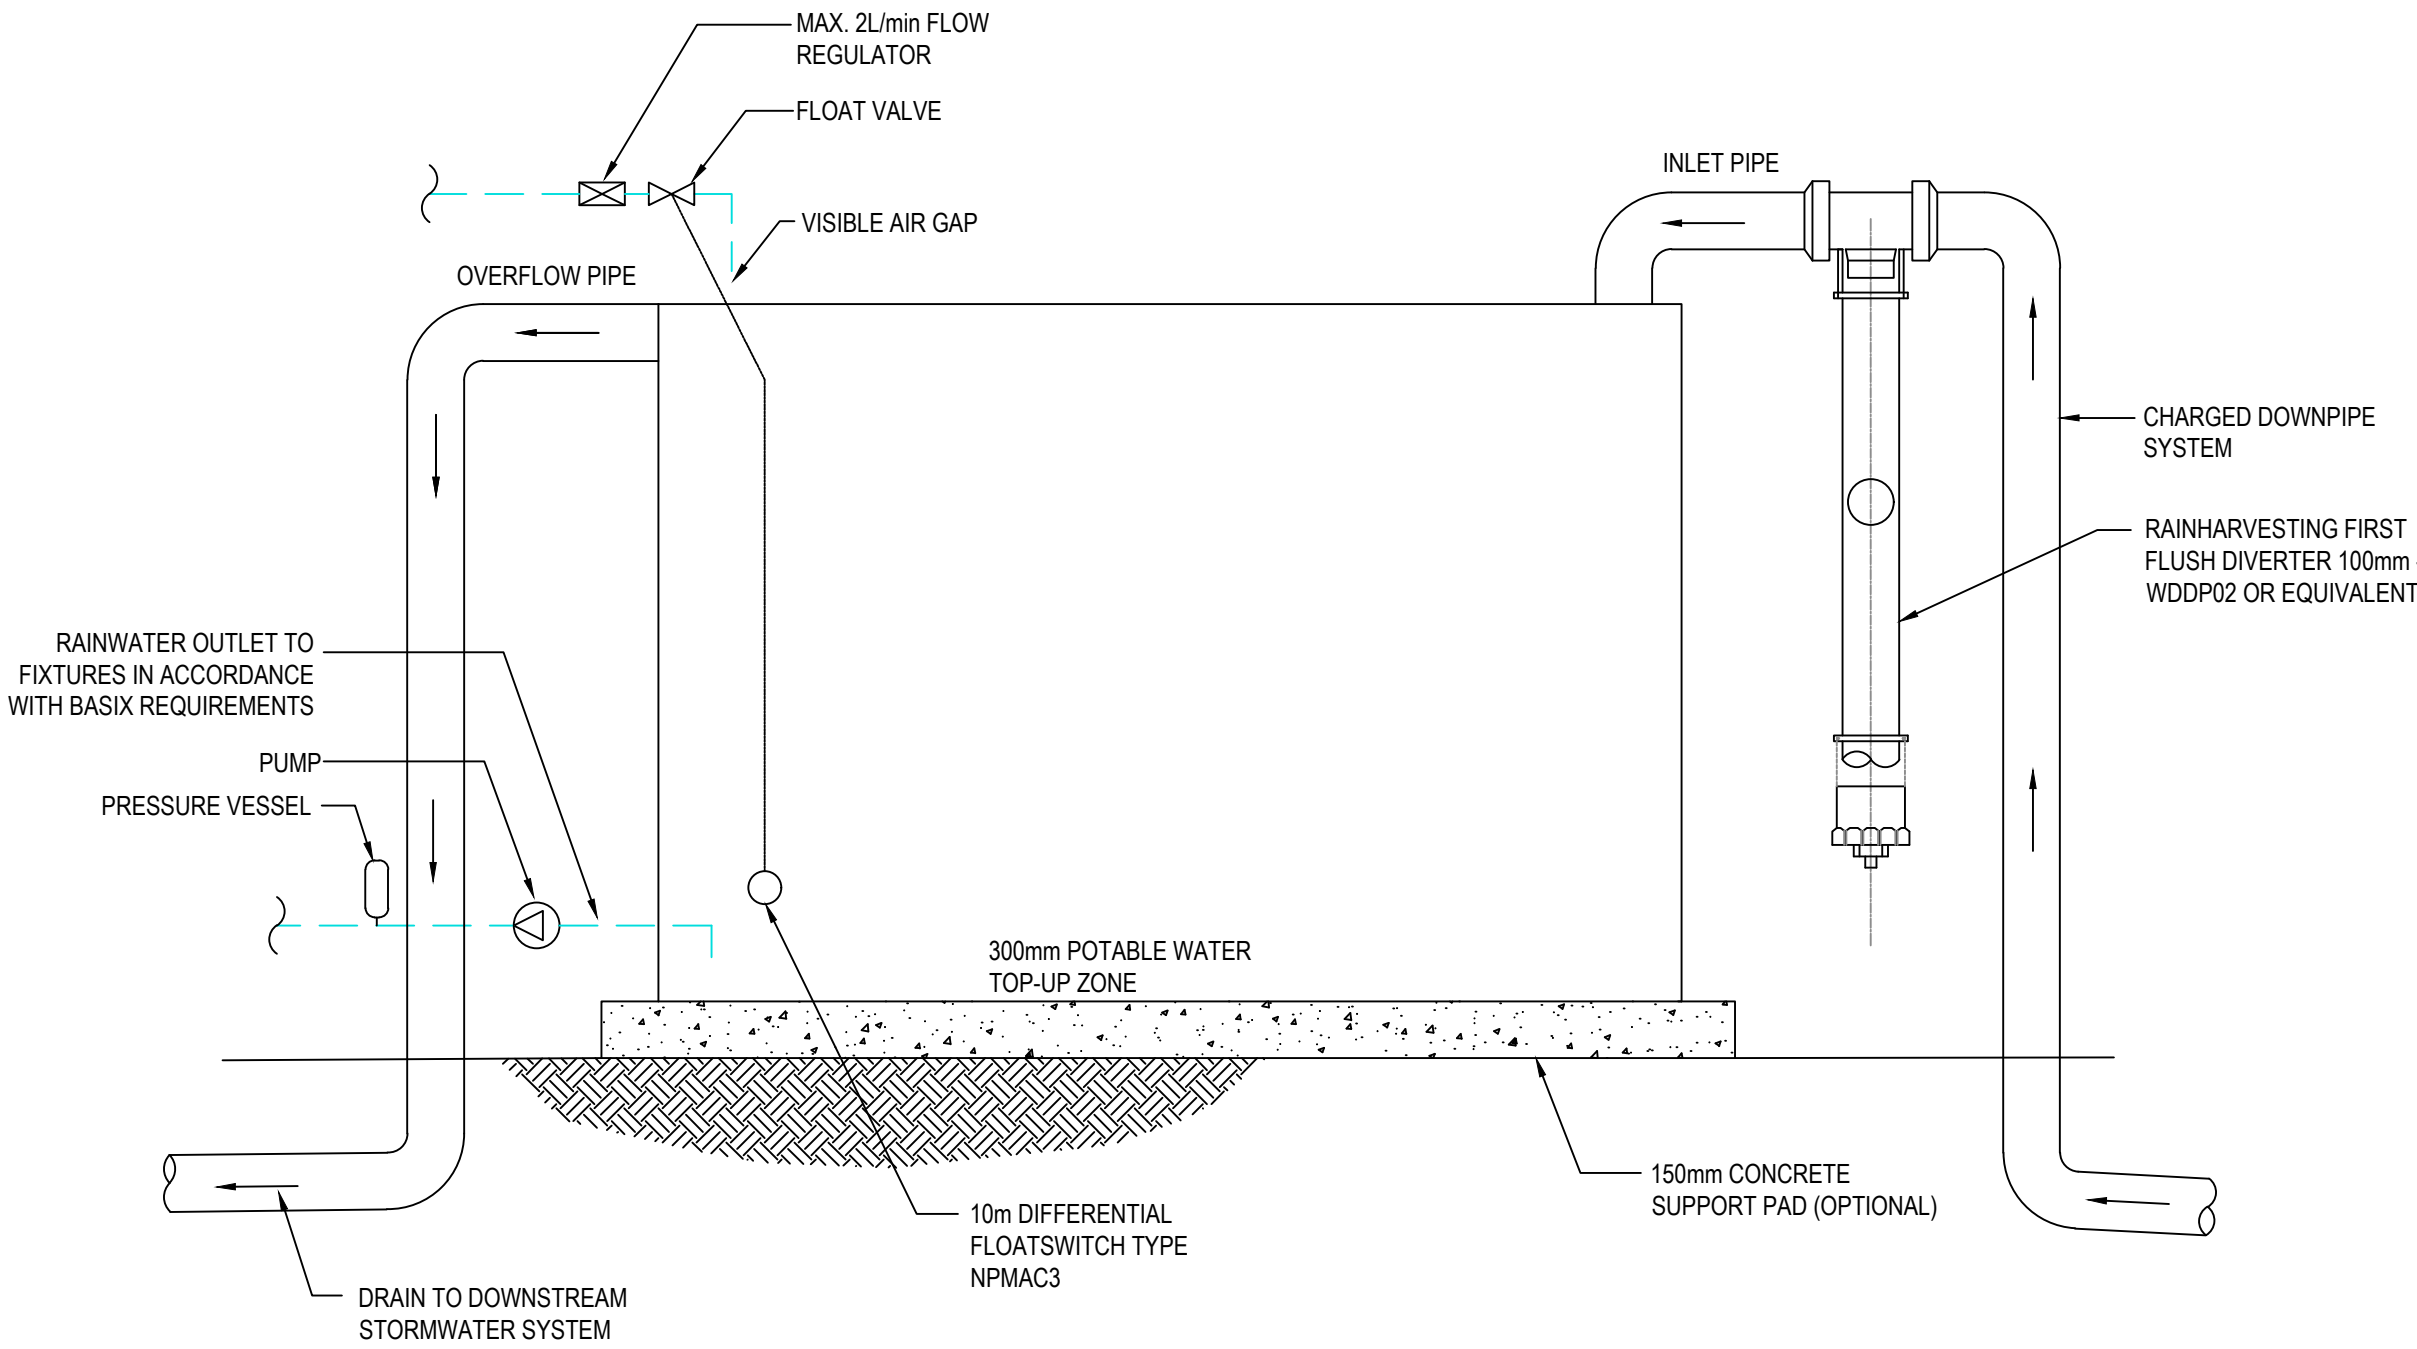

TYPICAL RAINWATER TANK DETAIL
SCALE 1:20

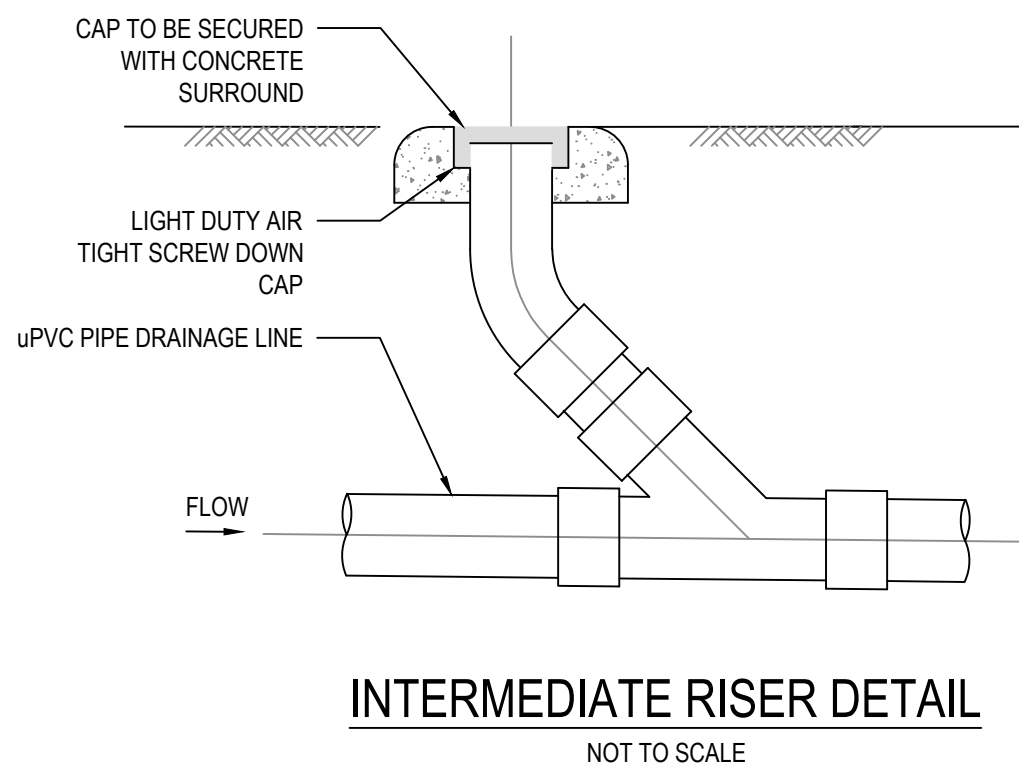

INTERMEDIATE RISER DETAIL
NOT TO SCALE

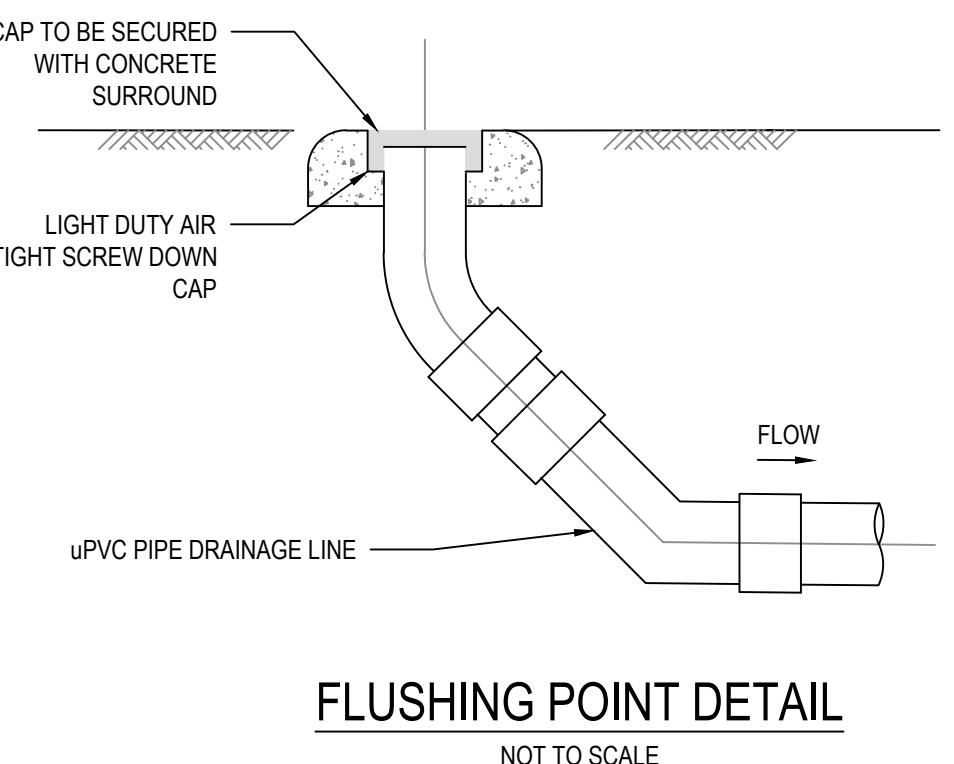

FLUSHING POINT DETAIL
NOT TO SCALE

