


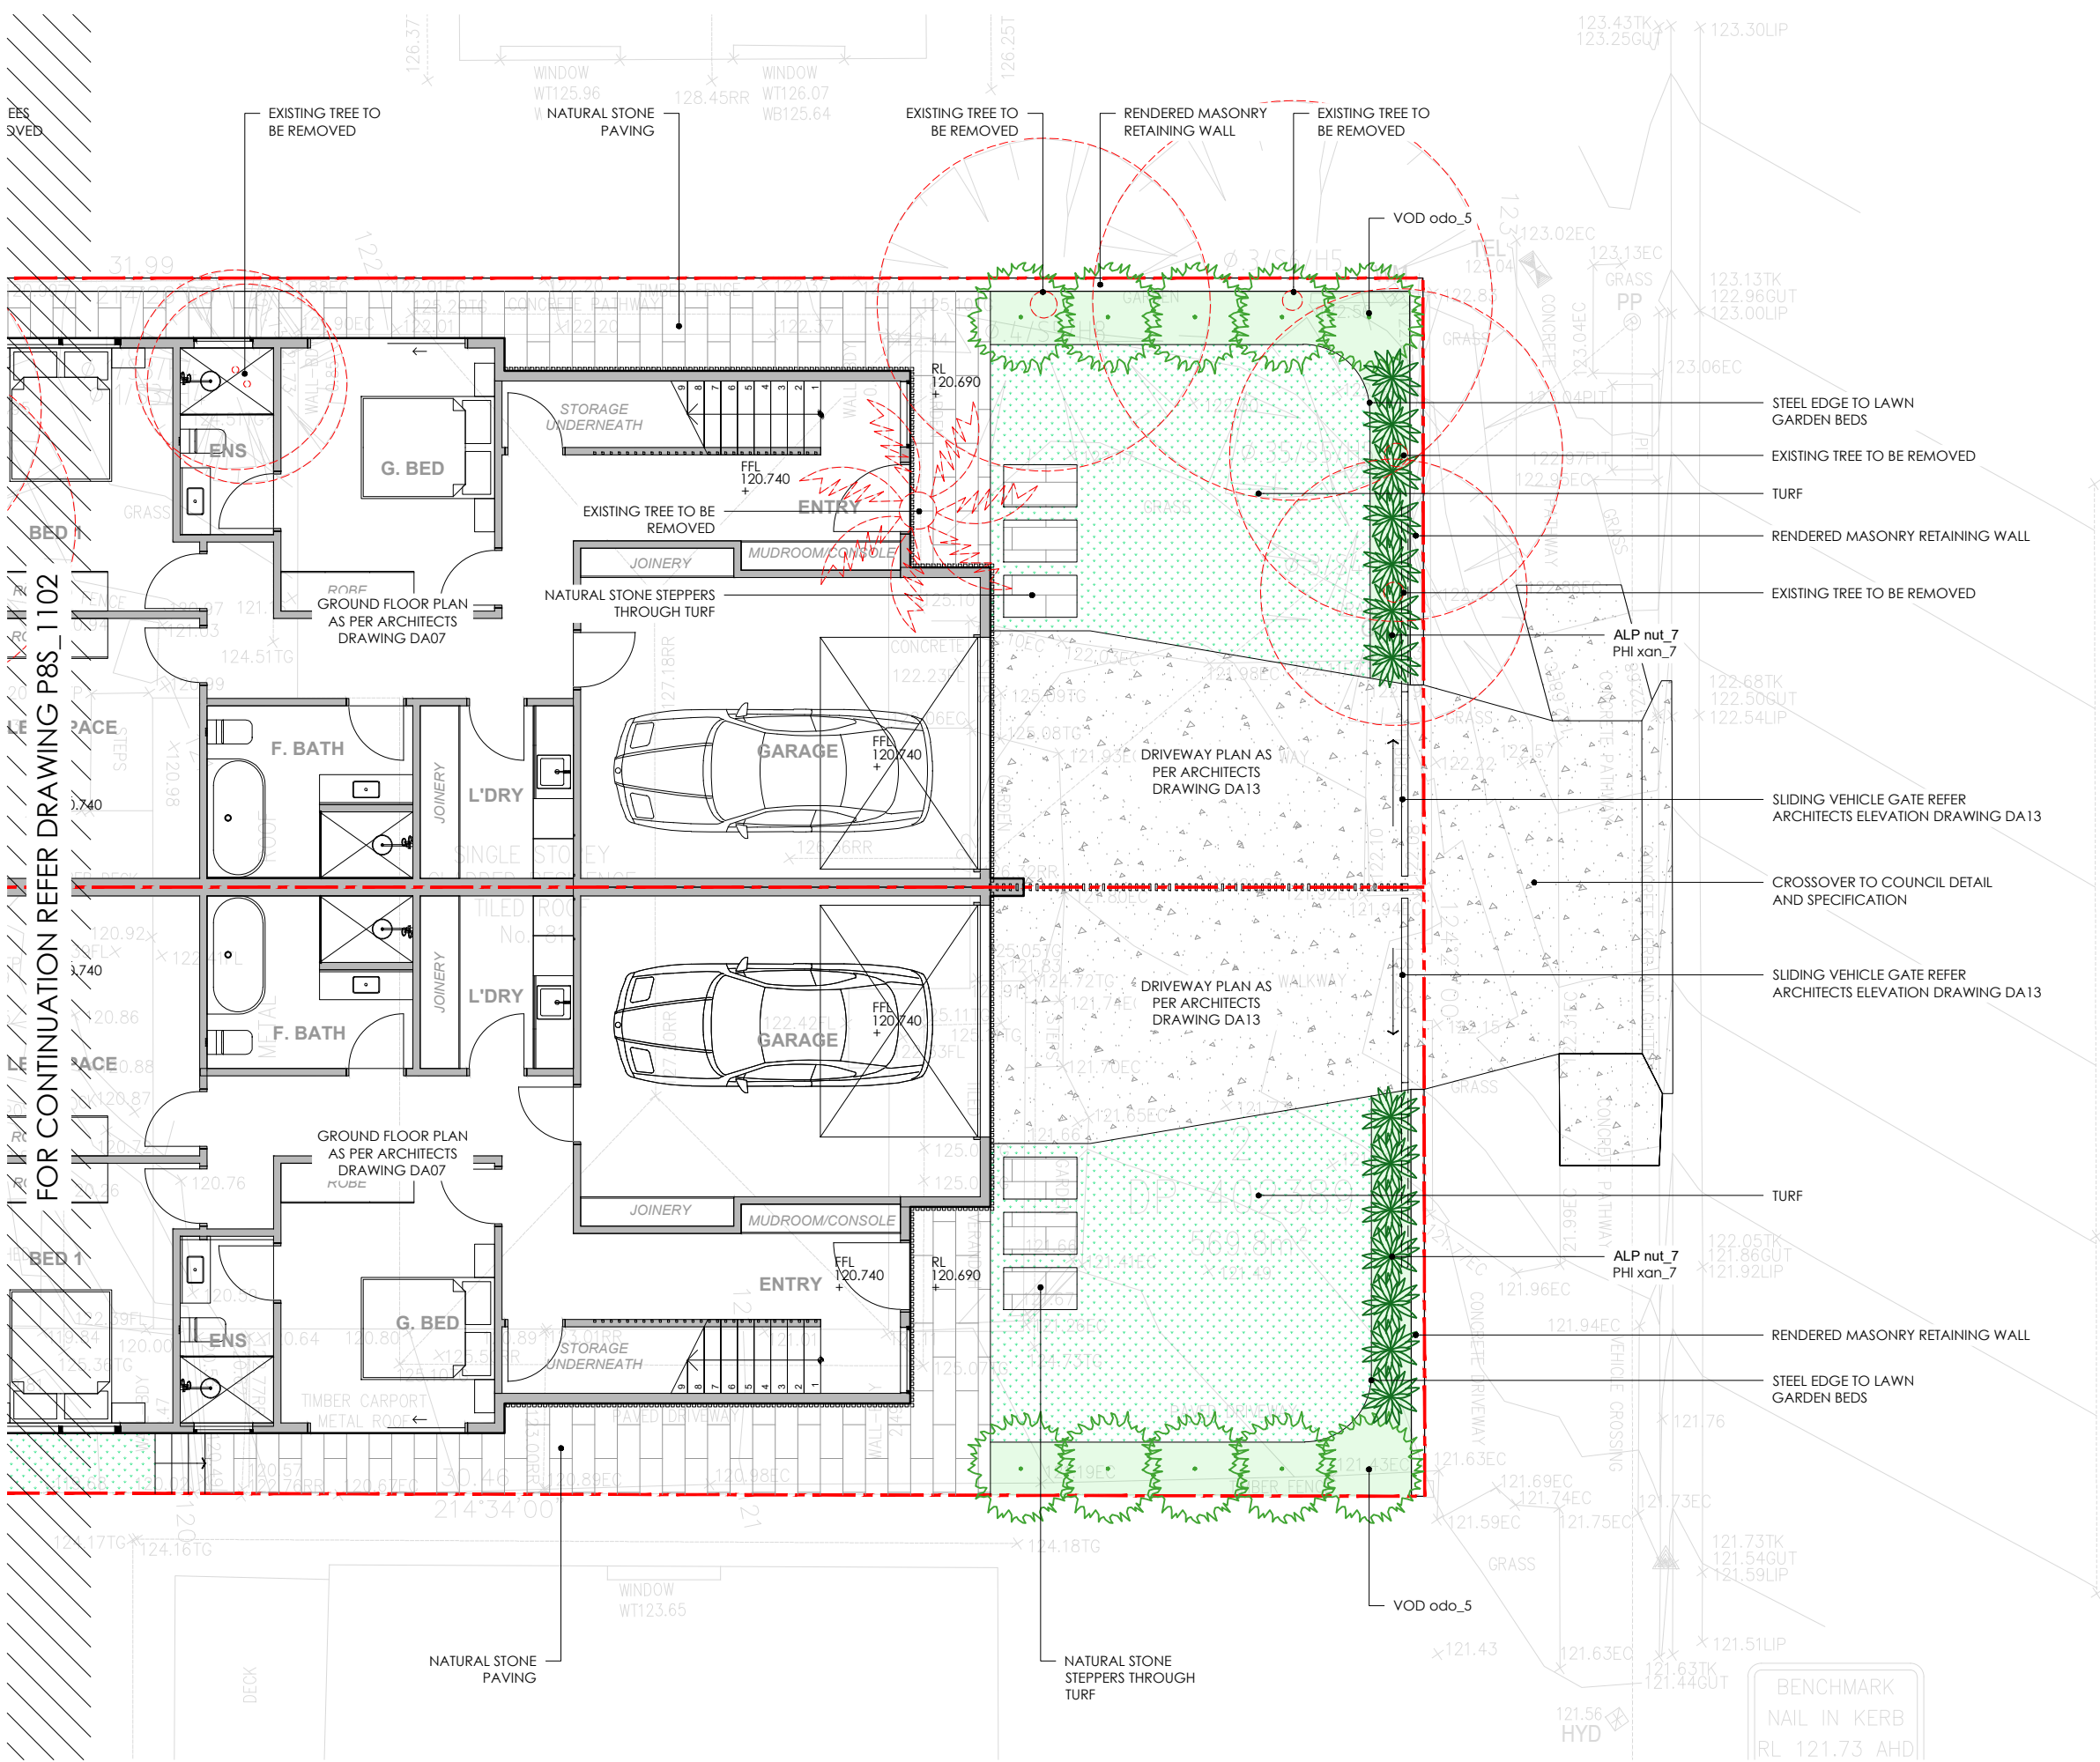

- LEGEND
- SITE BOUNDARY
  - EXISTING LEVELS
  - PROPOSED LEVELS
  - NATURAL STONE PAVING PEDESTRIAN
  - CONCRETE
  - MULCHED GARDEN BED
  - TURF
  - SHRUB PLANTING
  - TREE PLANTING
  - EXISTING TREE PLANTING TO BE REMOVED

PLANTING SCHEDULE

| TREES   |                        |                |          |               |       |
|---------|------------------------|----------------|----------|---------------|-------|
| CODE    | BOTANICAL NAME         | COMMON NAME    | POT SIZE | MATURE HEIGHT | TOTAL |
| VIB odo | Viburnum odoratissimum | Sweet Viburnum | 300mm    | 3-5           | 10    |


| SHRUBS  |                     |                |          |       |
|---------|---------------------|----------------|----------|-------|
| CODE    | BOTANICAL NAME      | COMMON NAME    | POT SIZE | TOTAL |
| ALP nut | Alpinia nutans      | False Cardamon | 200mm    | 14    |
| PHI xan | Philodendron Xanadu | Xanadu         | 200mm    | 14    |

NOTES:

The plant symbols shown do not represent the exact placement of individual species but rather shows design intent. The plant numbers allow for plants to be spaced according to their growth habit and potential mature size. Exact plant locations will be confirmed prior to construction.

FOR CONTINUATION REFER DRAWING P8S\_1102



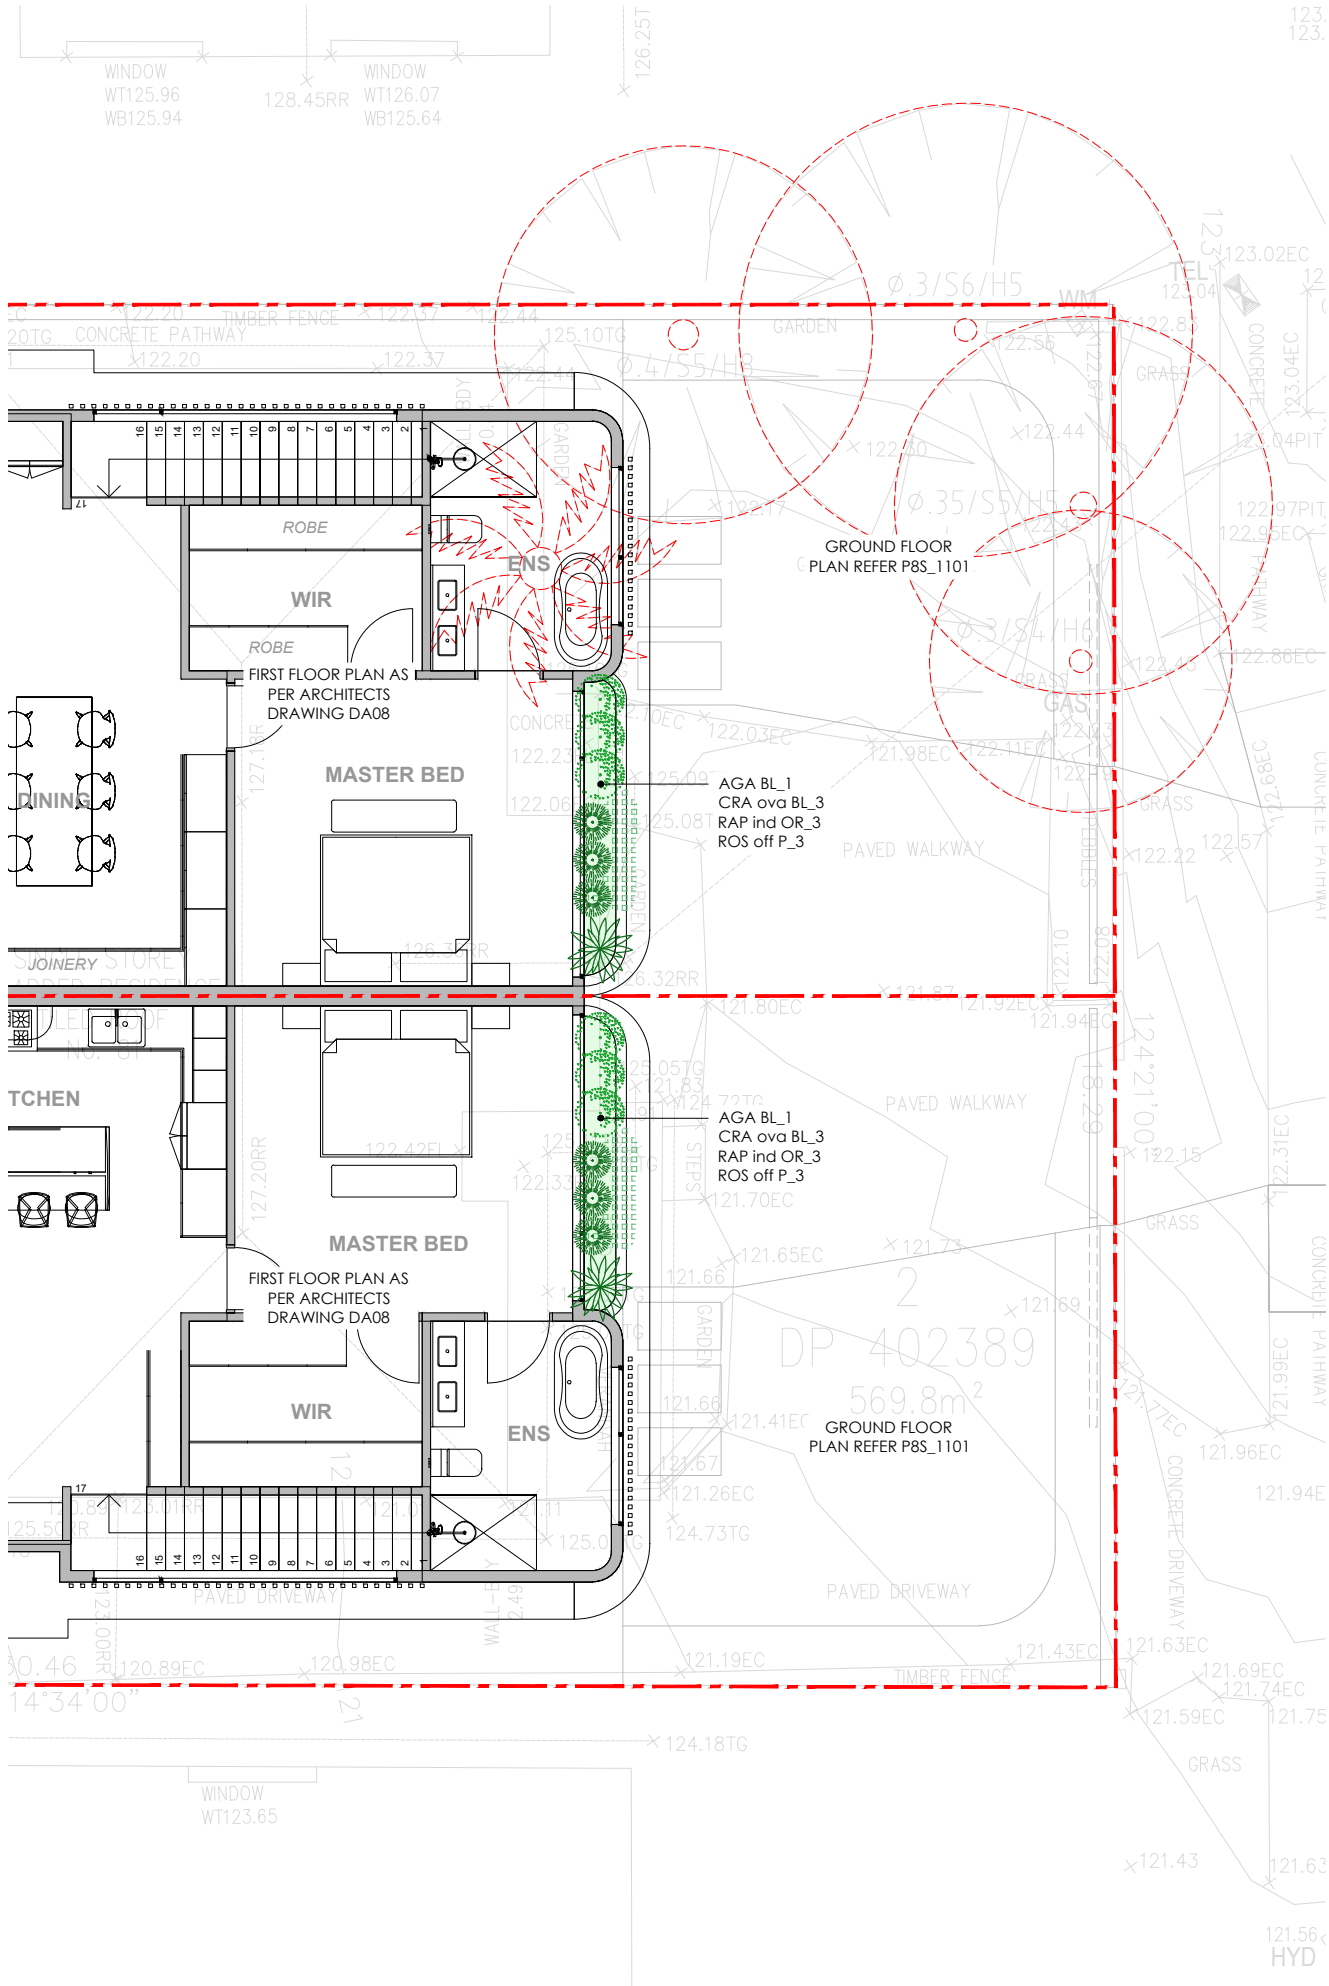

PLANTING SCHEDULE

| FIRST FLOOR PLANTER |                                     |                   |          |       |
|---------------------|-------------------------------------|-------------------|----------|-------|
| CODE                | BOTANICAL NAME                      | COMMON NAME       | POT SIZE | TOTAL |
| AGA BL              | Agave 'Blue Glow'                   | Agave Blue Glow   | 200mm    | 2     |
| CRA ova BL          | Crassula ovata 'Blue Bird'          | Bluebird          | 200mm    | 6     |
| RAP ind OR          | Raphiolepis indica 'Oriental Pearl' | Oriental Pearl    | 200mm    | 6     |
| ROS off P           | Rosemary officinalis prostratus     | Creeping Rosemary | 200mm    | 6     |

NOTES

- DO NOT SCALE DRAWINGS. USE FIGURED DIMENSIONS ONLY.
- DIMENSIONS ARE IN MILLIMETRES UNLESS NOTED DIFFERENTLY.
- CHECK AND VERIFY LEVELS AND DIMENSIONS ON SITE PRIOR TO COMMENCEMENT OF ANY WORK.
- THIS DRAWING IS COPYRIGHT OF PIER 8 STUDIO.
- THIS DRAWING MAY NOT BE REPRODUCED, ALTERED OR TRANSMITTED IN ANY FORM WITHOUT PERMISSION.
- THIS DRAWING ISSUE IS NOT FOR CONSTRUCTION.

REV


A ISSUED FOR DEVELOPMENT APPLICATION

DATE

26.05.25

SCALE @ A3

1:100

 

NORTH



PROJECT

JACKSON  
81 BEACON HILL ROAD  
BEACON HILL  
NSW 2100

STATUS

DEVELOPMENT APPLICATION

DRAWING TITLE

LANDSCAPE PLAN - FIRST FLOOR - 3/3

PROJECT NUMBER  
PS8-2504

DRAWING NUMBER  
1103

REV  
A