


4.55 MODIFICATION APPLICATION (DA2020/0706): SITE PLAN

PROPOSED ALTERATIONS AND ADDITIONS TO EXISTING DWELLING AT 42 UPPER CLIFFORD AVE, FAIRLIGHT



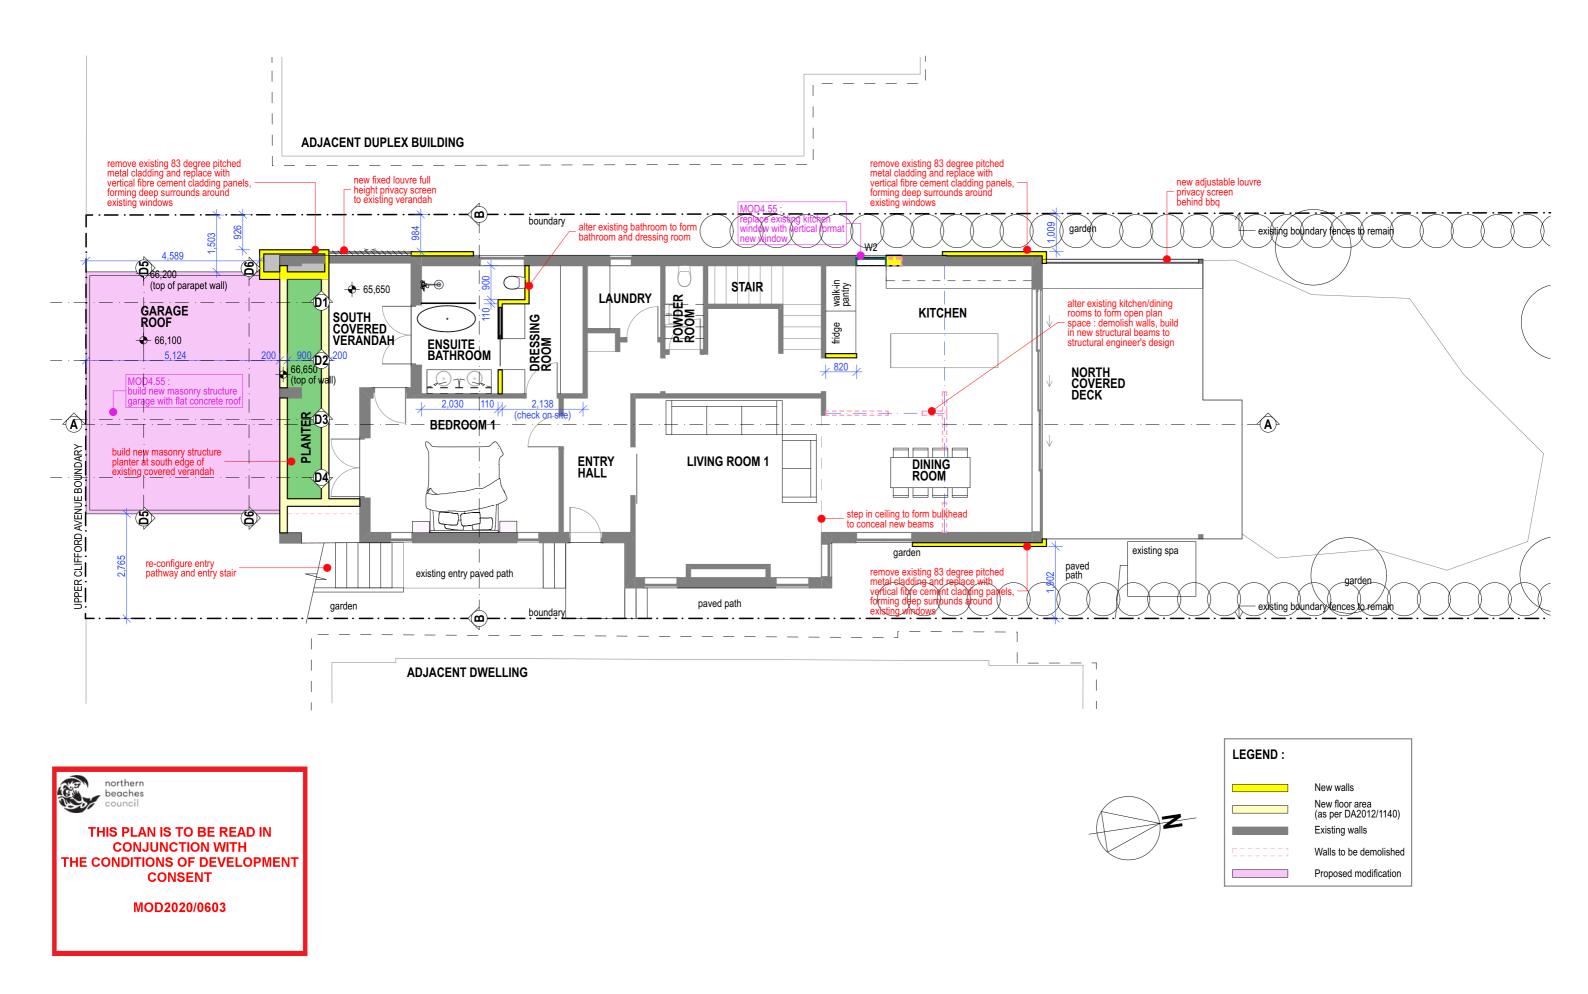


4.55 MODIFICATION APPLICATION (DA2020/0706): GROUND FLOOR PLAN

PROPOSED ALTERATIONS AND ADDITIONS TO EXISTING DWELLING AT 42 UPPER CLIFFORD AVE, FAIRLIGHT

Scale: 1:100



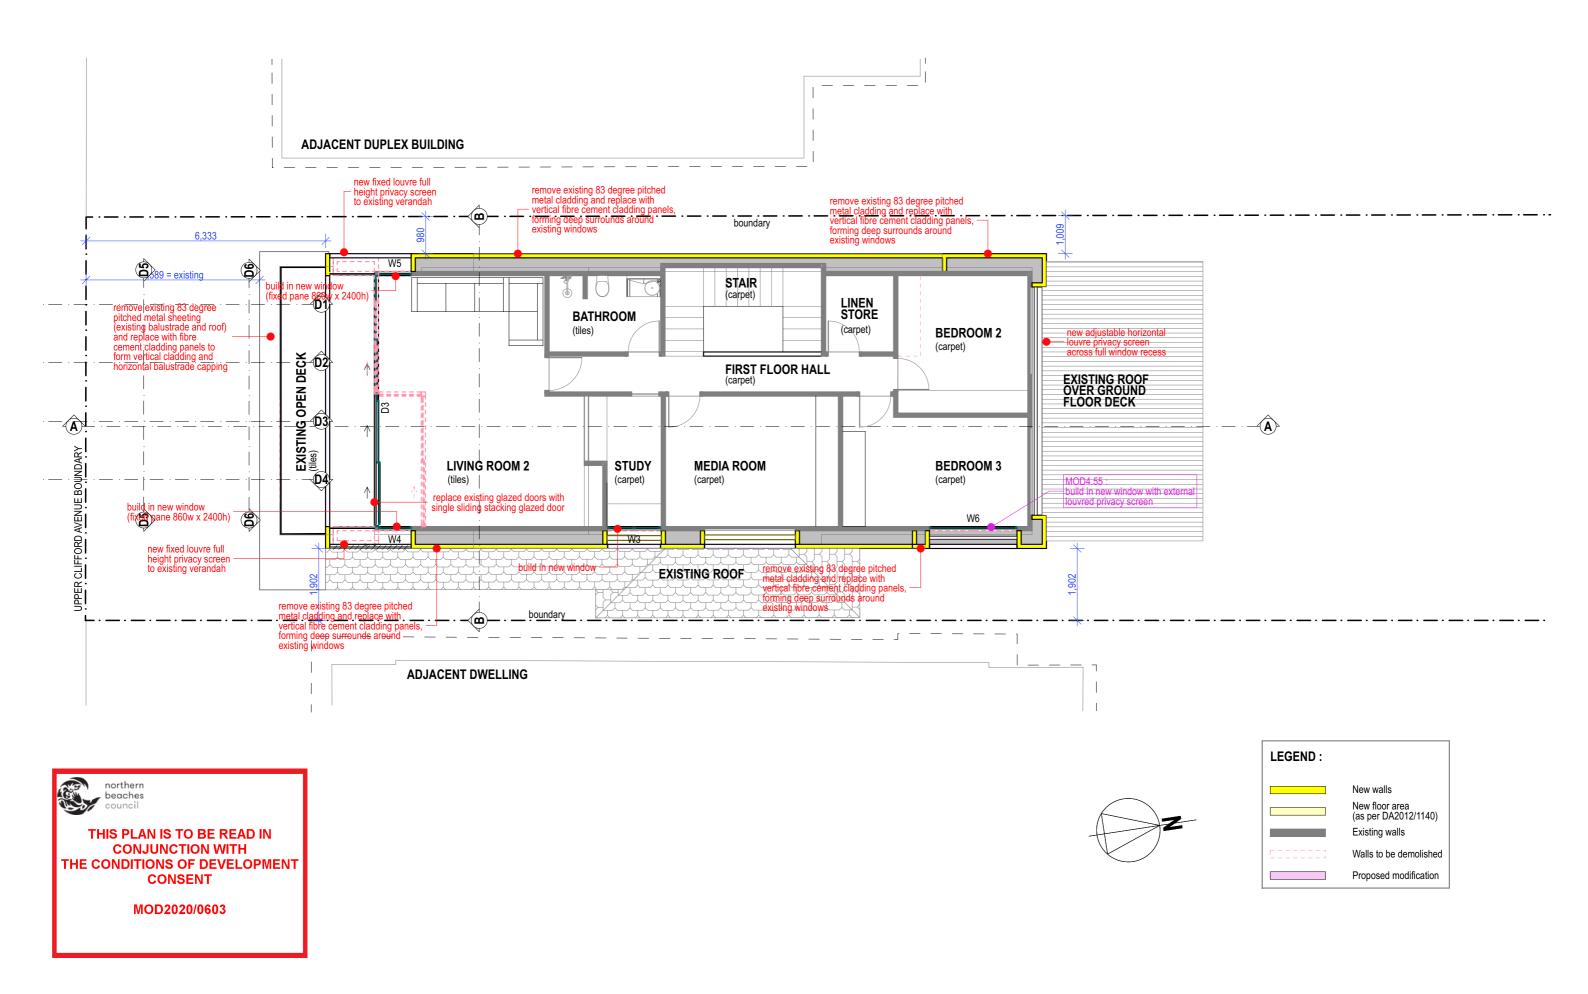


4.55 MODIFICATION APPLICATION (DA2020/0706): FIRST FLOOR PLAN

PROPOSED ALTERATIONS AND ADDITIONS TO EXISTING DWELLING AT 42 UPPER CLIFFORD AVE, FAIRLIGHT

Scale: 1:100




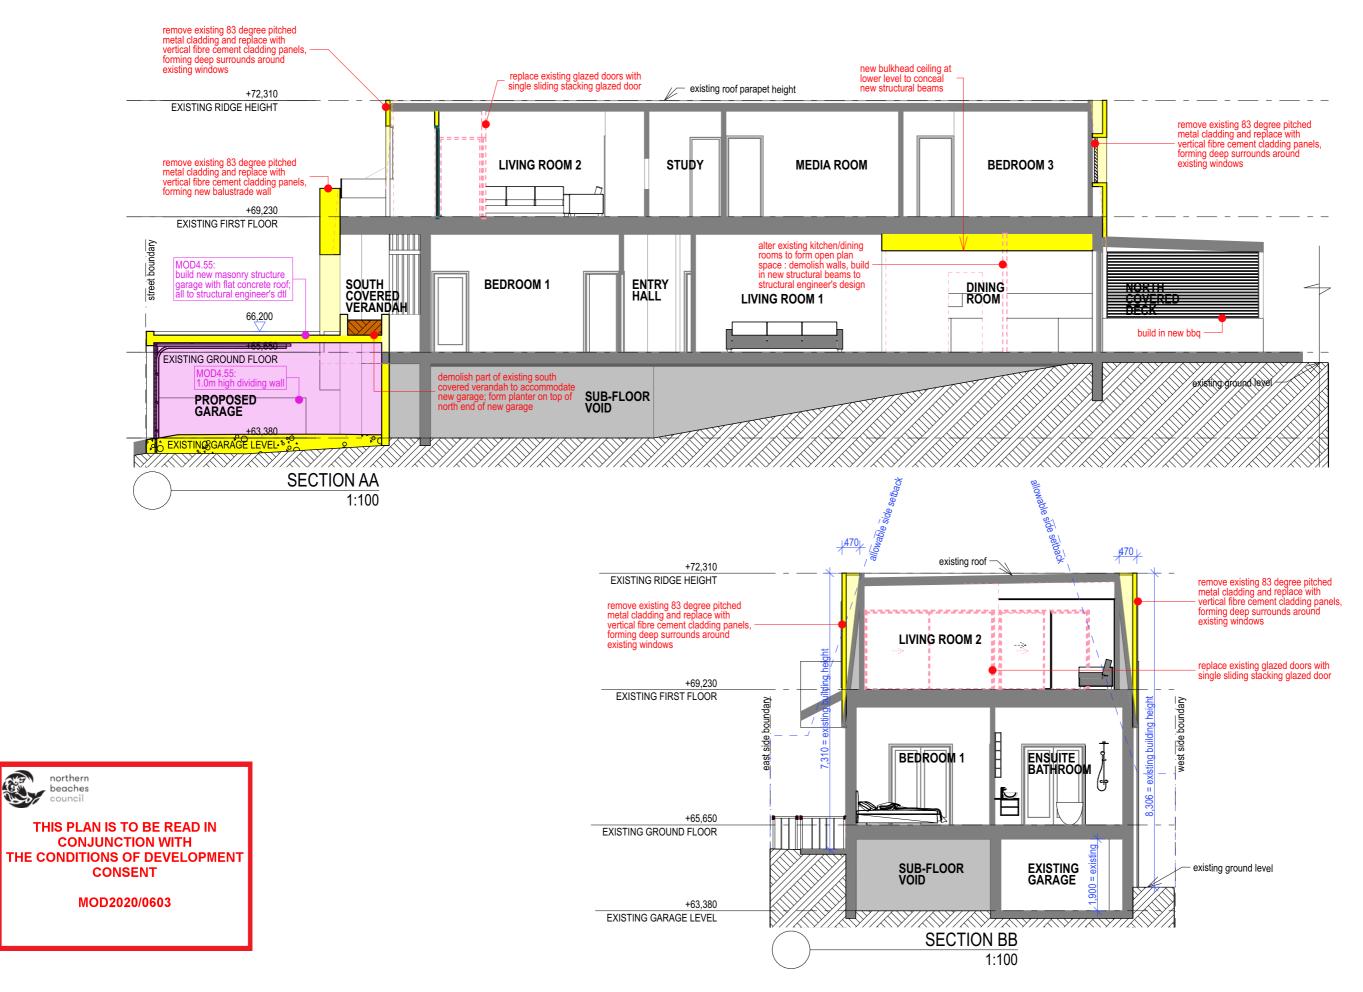


4.55 MODIFICATION APPLICATION (DA2020/0706): SECTIONS

PROPOSED ALTERATIONS AND ADDITIONS TO EXISTING DWELLING AT 42 UPPER CLIFFORD AVE, FAIRLIGHT



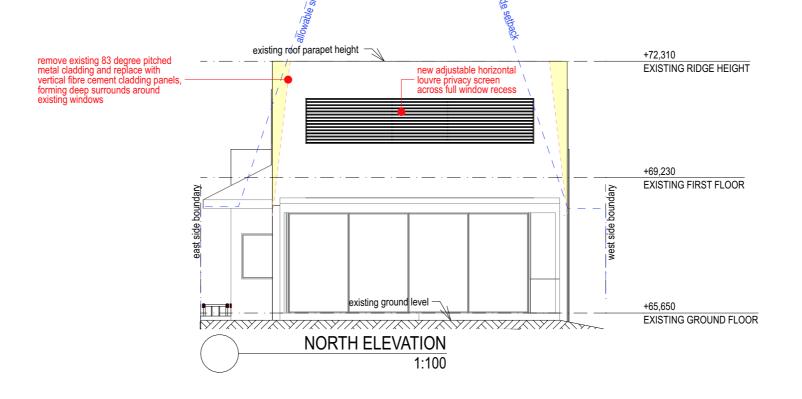

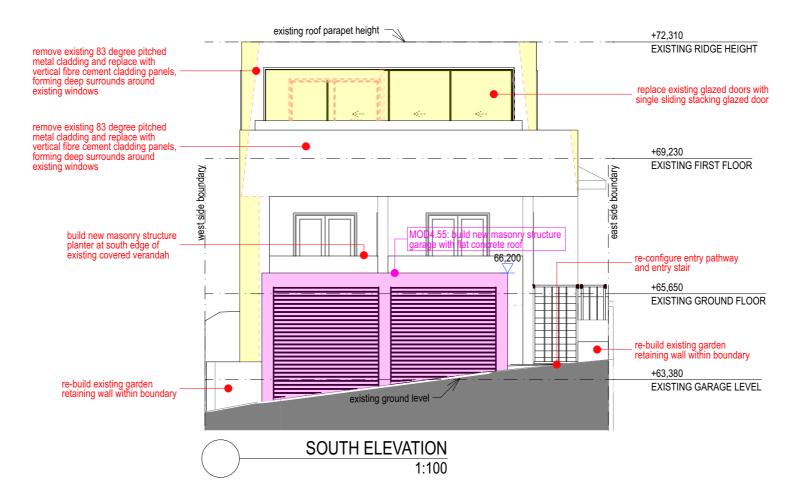




4.55 MODIFICATION APPLICATION (DA2020/0706): ELEVATIONS SHEET 1

PROPOSED ALTERATIONS AND ADDITIONS TO EXISTING DWELLING AT 42 UPPER CLIFFORD AVE, FAIRLIGHT



Date: Oct 2020

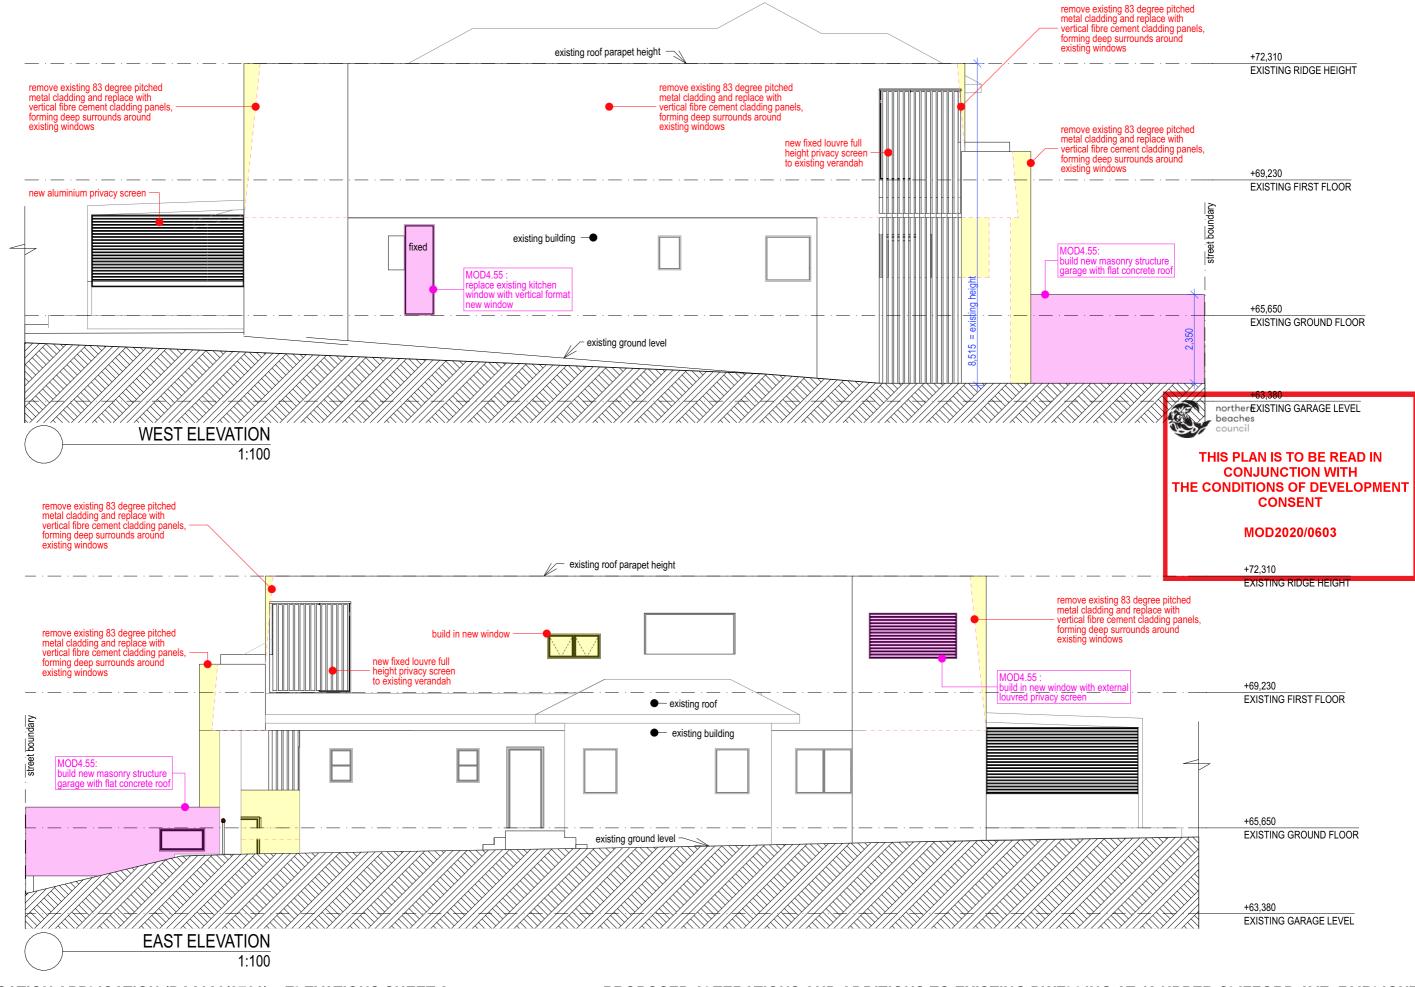

4.55 MODIFICATION APPLICATION (DA2020/0706): ELEVATIONS SHEET 2

PROPOSED ALTERATIONS AND ADDITIONS TO EXISTING DWELLING AT 42 UPPER CLIFFORD AVE, FAIRLIGHT

