




DEES WHY GRAND PLAZA
834 Pittwater Road, Dees Why

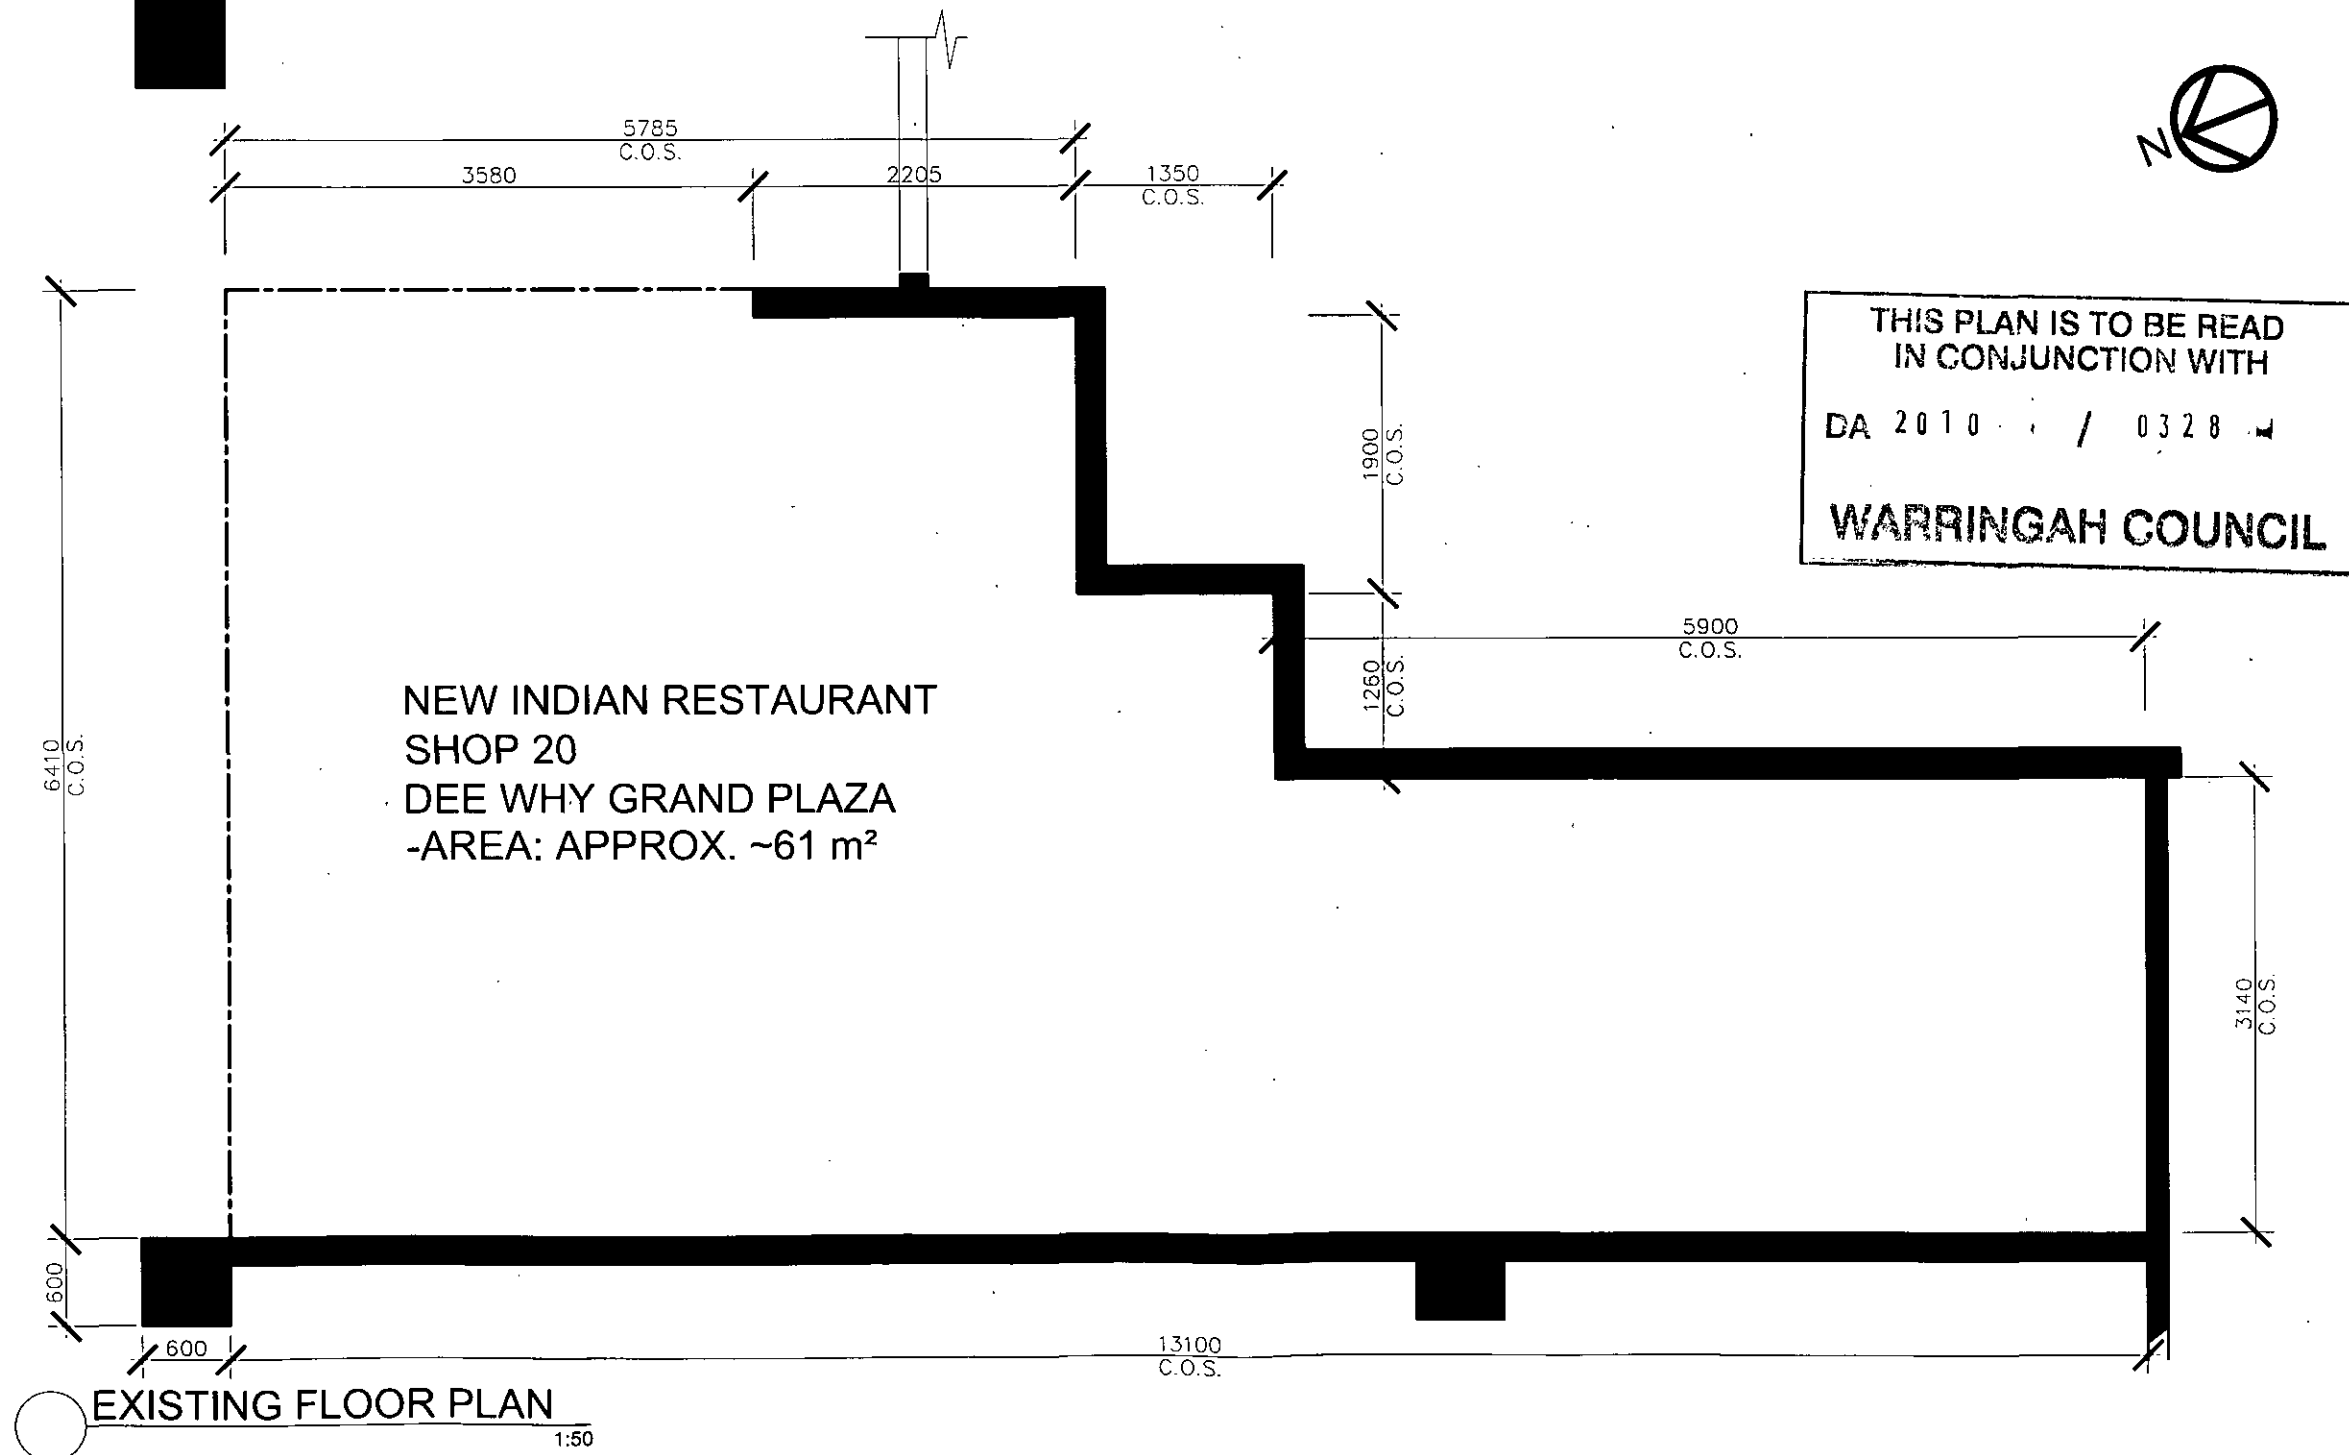

NORTH POINT	
NOTE: ALL plans and designs prepared by archizone design. Archizone design owns the copyright of these plans and will allow use of the plans only for the purpose and Site for which they have been prepared by archizone design. These plans cannot be copied or reproduced without permission of archizone design, any other use of these plans without permission of the archizone design is forbidden. Concept design provided by client.	
ISSUE/REV	NOTES
DATE	BY
A	FOR APPROVAL
ARCHIZONE SUITE 28, 105 LONGUEVILLE ROAD LANE COVE NSW 2066 AUSTRALIA T 02 9428 2857 F 02 9420 3976 E arch_d@tpg.com	
Project: DOWNUNDER INDIAN CUISINE	
Location: SHOP 20 DEES WHY GRAND PLAZA	
Drawing Title: SITE LOCALITY & EXISTING FLOOR PLAN	
Scale:	Project Number:
NTS 1:100@A3	
Drawn:	Checked:
FS	BP
Approved:	Date:
BP	19/11/2009
Drawing Number:	Rev:
D01	A

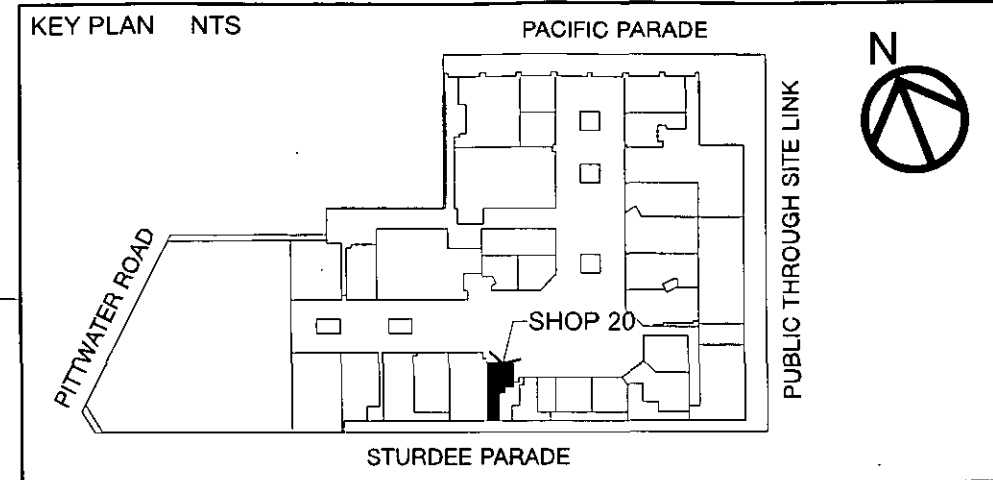

NORTH POINT					
NOTE: ALL plans and designs prepared by archizone design Archizone design owns the copyright of these plans and Will allow use of the plans only for the purpose and Site for which they have been prepared by archizone Design. These plans cannot be copied or reproduced Without permission of archizone design, any other use Of these plans without permission of the archizone design is forbidden Concept design provided by client.					
ISSUE	REV	NOTES	DATE	BY	
	C	FOR APPROVAL	29.01.10	AS	
	B	FOR APPROVAL	04/12/09	FS	
	A	FOR APPROVAL	03/12/09	FS	
ARCHIZONE SUITE 26, 105 LONGUEVILLE ROAD LANE COVE N S W 2066 AUSTRALIA T 02 9428 2857 F 02 9420 3976 E arch_d@tpg.com					
Project: NEW INDIAN RESTAURANT					
Location: SHOP 20, DEE WHY GRAND PLAZA					
Drawing Title: REFLECTED CEILING PLAN					
Scale: 1:50 @ A3		Project Number:			
Drawn: FS	Checked: BP	Approved: BP	Date: 19/11/2009		
Drawing Number: D04				Issue: C	

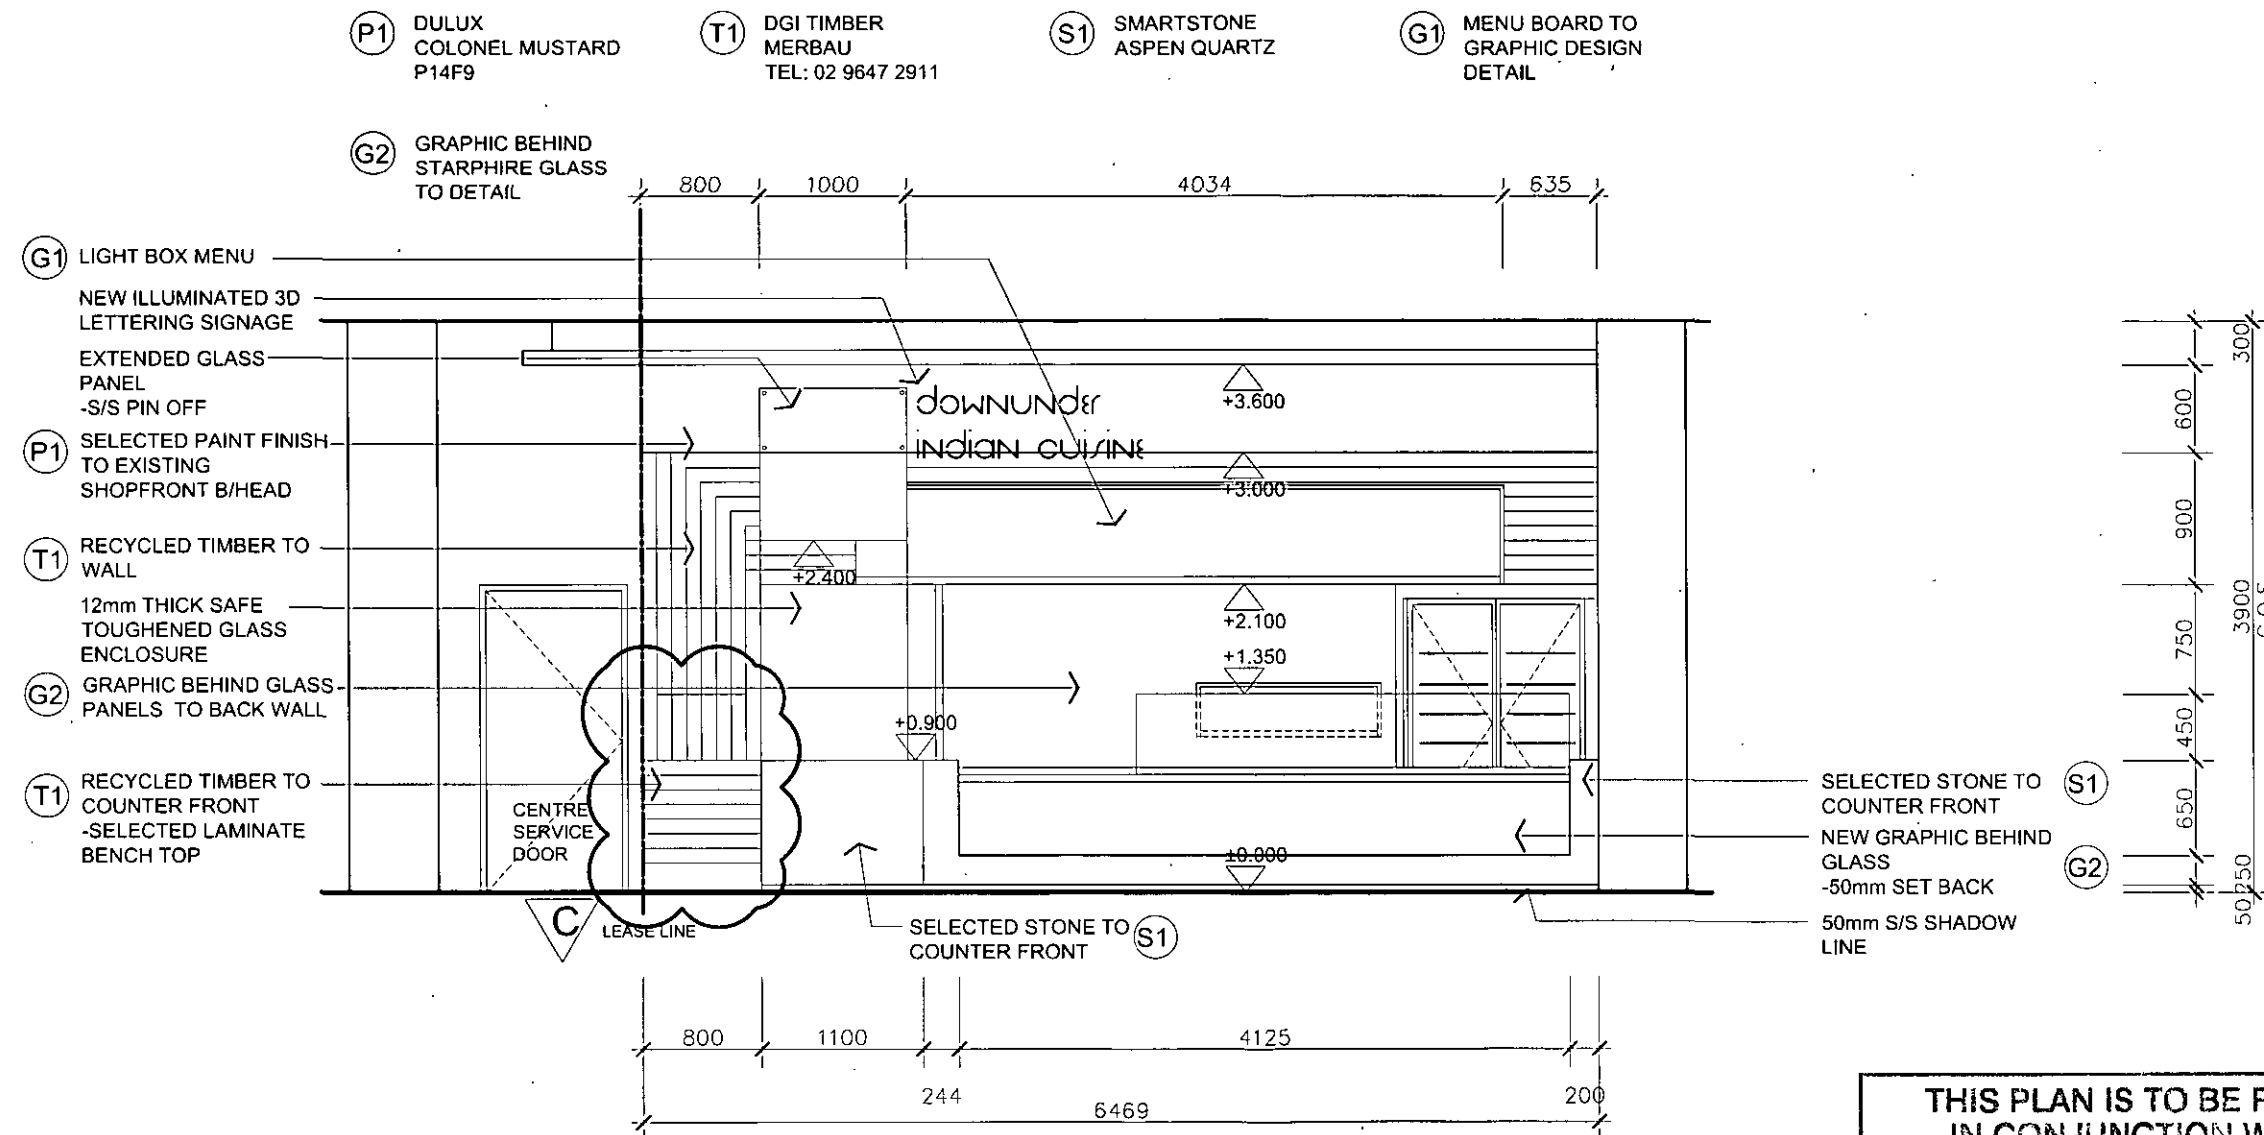


NORTH POINT				
NOTE: ALL plans and designs prepared by archizone design Archizone design owns the copyright of these plans and will allow use of the plans only for the purposes and sites for which they have been prepared by archizone design. These plans cannot be copied or reproduced without permission of archizone design, any other use of these plans without permission of the archizone design is forbidden. Concept design provided by client.				
ISSUE	REV	NOTES	DATE	BY
C		RELOCATED COLD BAR	25.02.10 AS	
B		FOR APPROVAL	28.01.10 AS	
A		FOR APPROVAL	03/12/09 FS	
ARCHIZONE SUITE 26, 105 LONGUEVILLE ROAD LANE COVE NSW 2066 AUSTRALIA T 02 9428 2857 F 02 9420 3976 E arch_d@tpg.com				
Project: DOWNUNDER INDIAN CUISINE				
Location: SHOP 20, DEE WHY GRAND PLAZA				
Drawing Title: SHOPFRONT ELEVATION & ELEVATION 2				
Scale: 1:50 @A3		Project Number:		
Drawn: FS	Checked: BP	Approved: BP	Date: 03/12/2009	Issue:
Drawing Number: D05				C



THIS PLAN IS TO BE READ
IN CONJUNCTION WITH
DA 2010 / 0328 -
WARRINGAH COUNCIL

Scale 1:50 @A3		Project Number	
Drawn FS	Checked BP	Approved BP	Date 03/12/2009
Drawing Number D06			Issue B

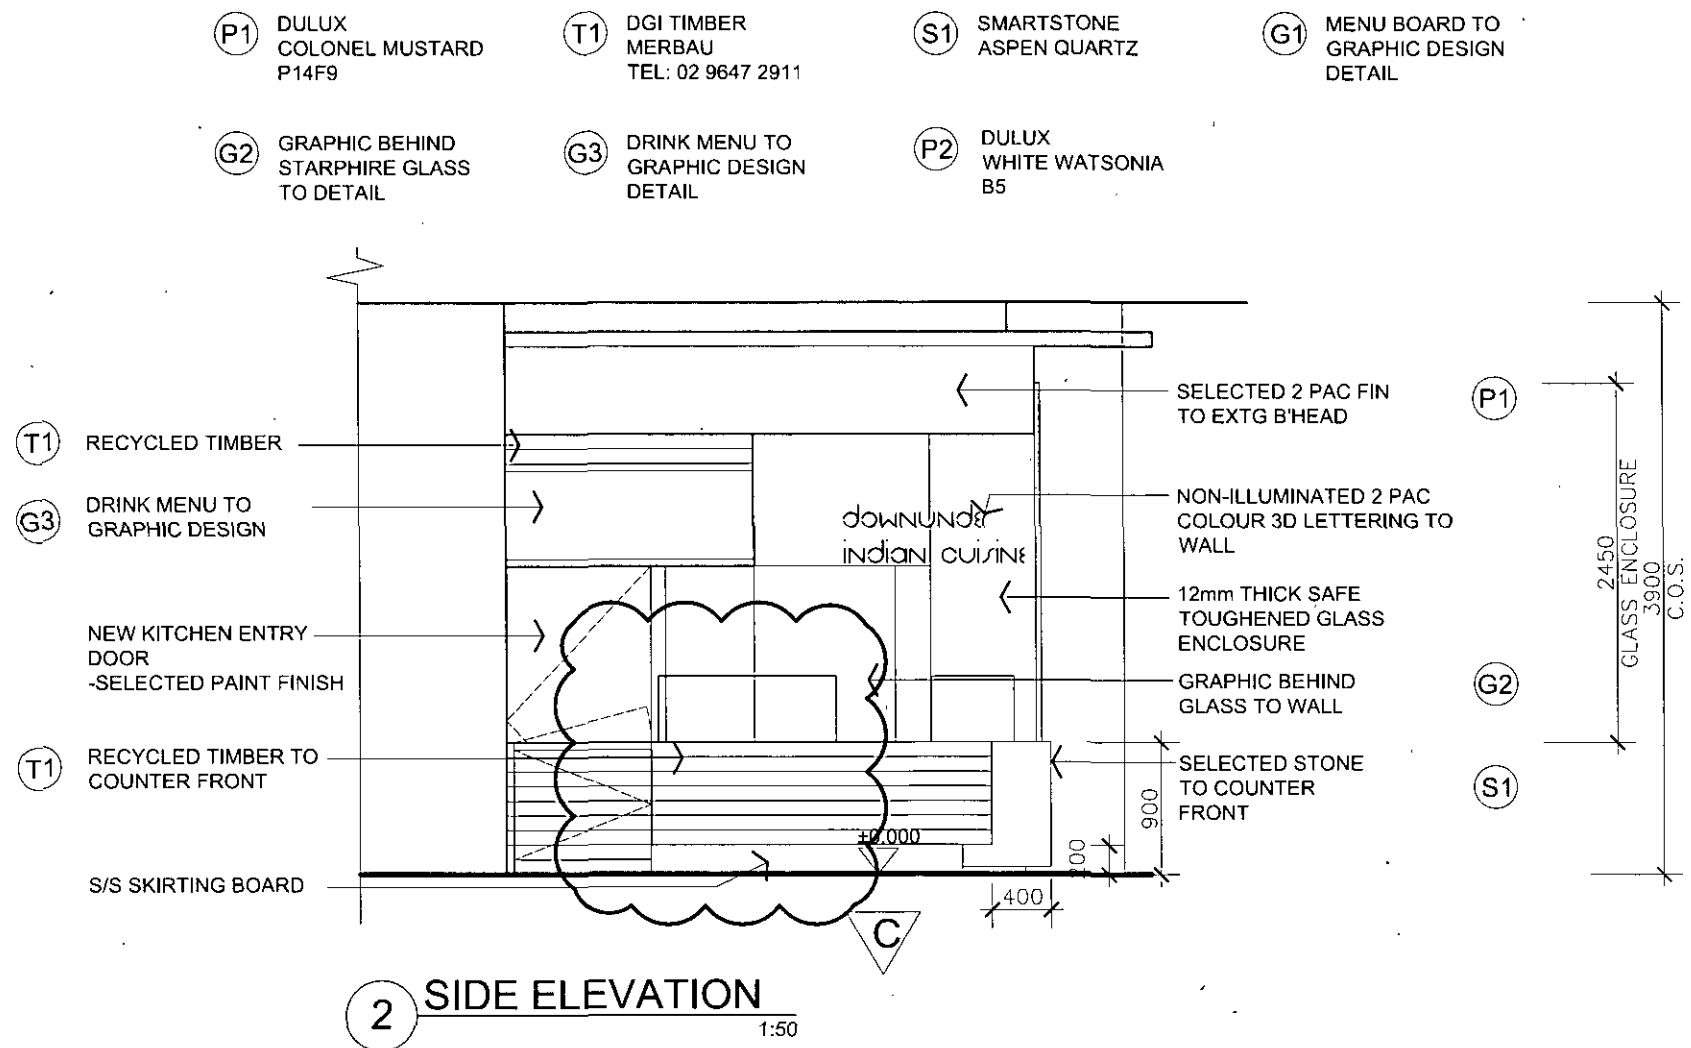

THIS PLAN IS TO BE READ
 IN CONJUNCTION WITH
 DA 2010 / 0328
 WARRINGAH COUNCIL

NORTH POINT

NOTE:
ALL plans and designs prepared by archizone design. Archizone design owns the copyright of these plans and will allow use of the plans only for the purposes and Site for which they have been prepared by archizone design. These plans cannot be copied or reproduced without permission of archizone design, any other use of these plans without permission of the archizone design is forbidden. Concept design provided by client.

ISSUE	REV	NOTES	DATE	BY
C		RELOCATED COLD BAR	29.01.10 AS	
B		FOR APPROVAL	29.01.10 AS	
A		FOR APPROVAL	03/12/09 FS	

ARCHIZONE
SUITE 26, 105 LONGUEVILLE ROAD
LANE COVE NSW 2066
AUSTRALIA
T 02 9428 2857 F 02 9420 3976
E arch_d@tpg.com

Project:
DOWNUNDER INDIAN CUISINE


Location:
SHOP 20, DEE WHY GRAND PLAZA

Drawing Title:
SHOPFRONT ELEVATION & ELEVATION 2


Scale	Project Number
1:50 @A3	

Drawn	Checked	Approved	Date
FS	BP	BP	03/12/2009

Drawing Number	Issue
D07	C

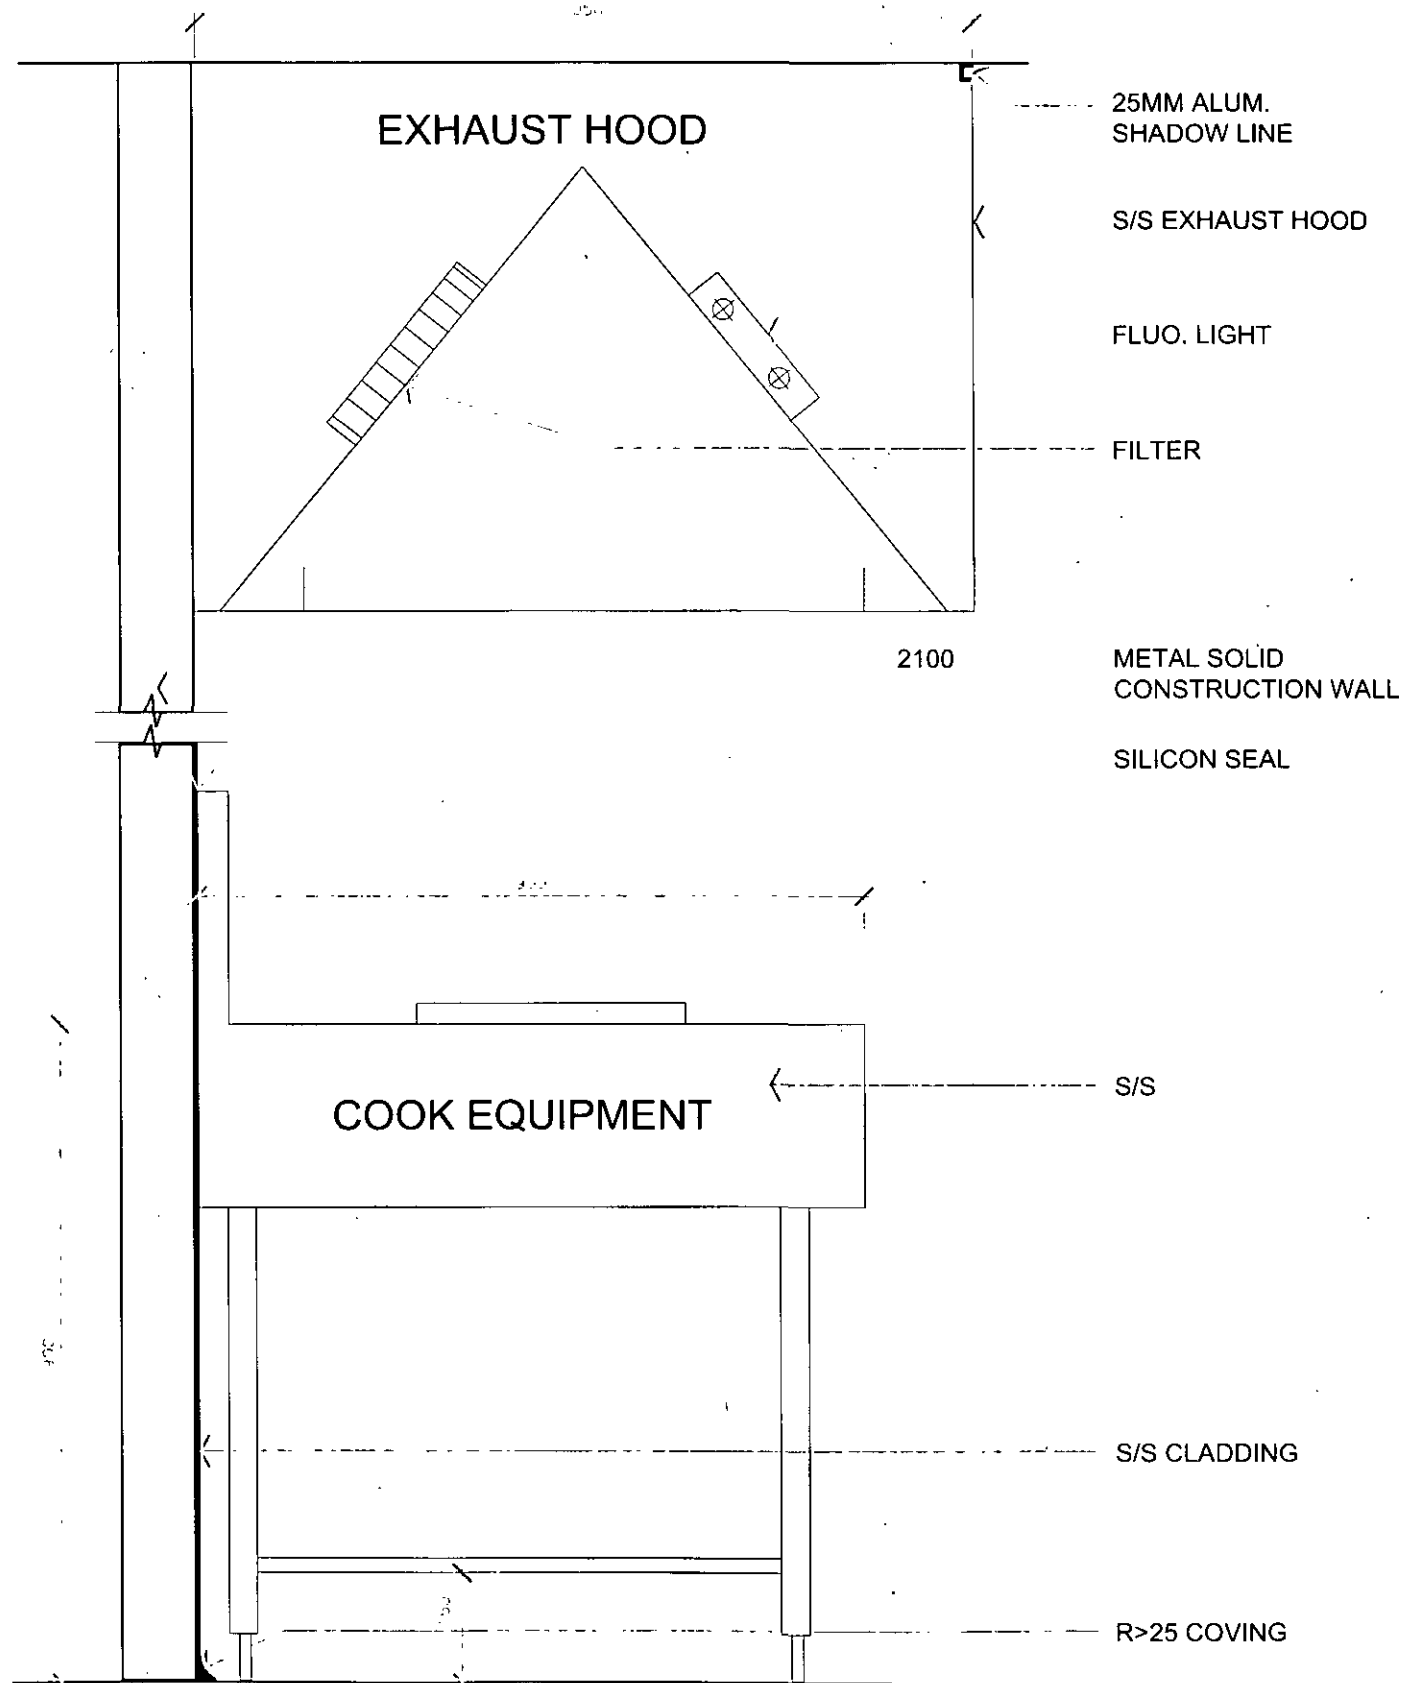

TYPICAL DETAILS
EXHAUST HOOD 1:10

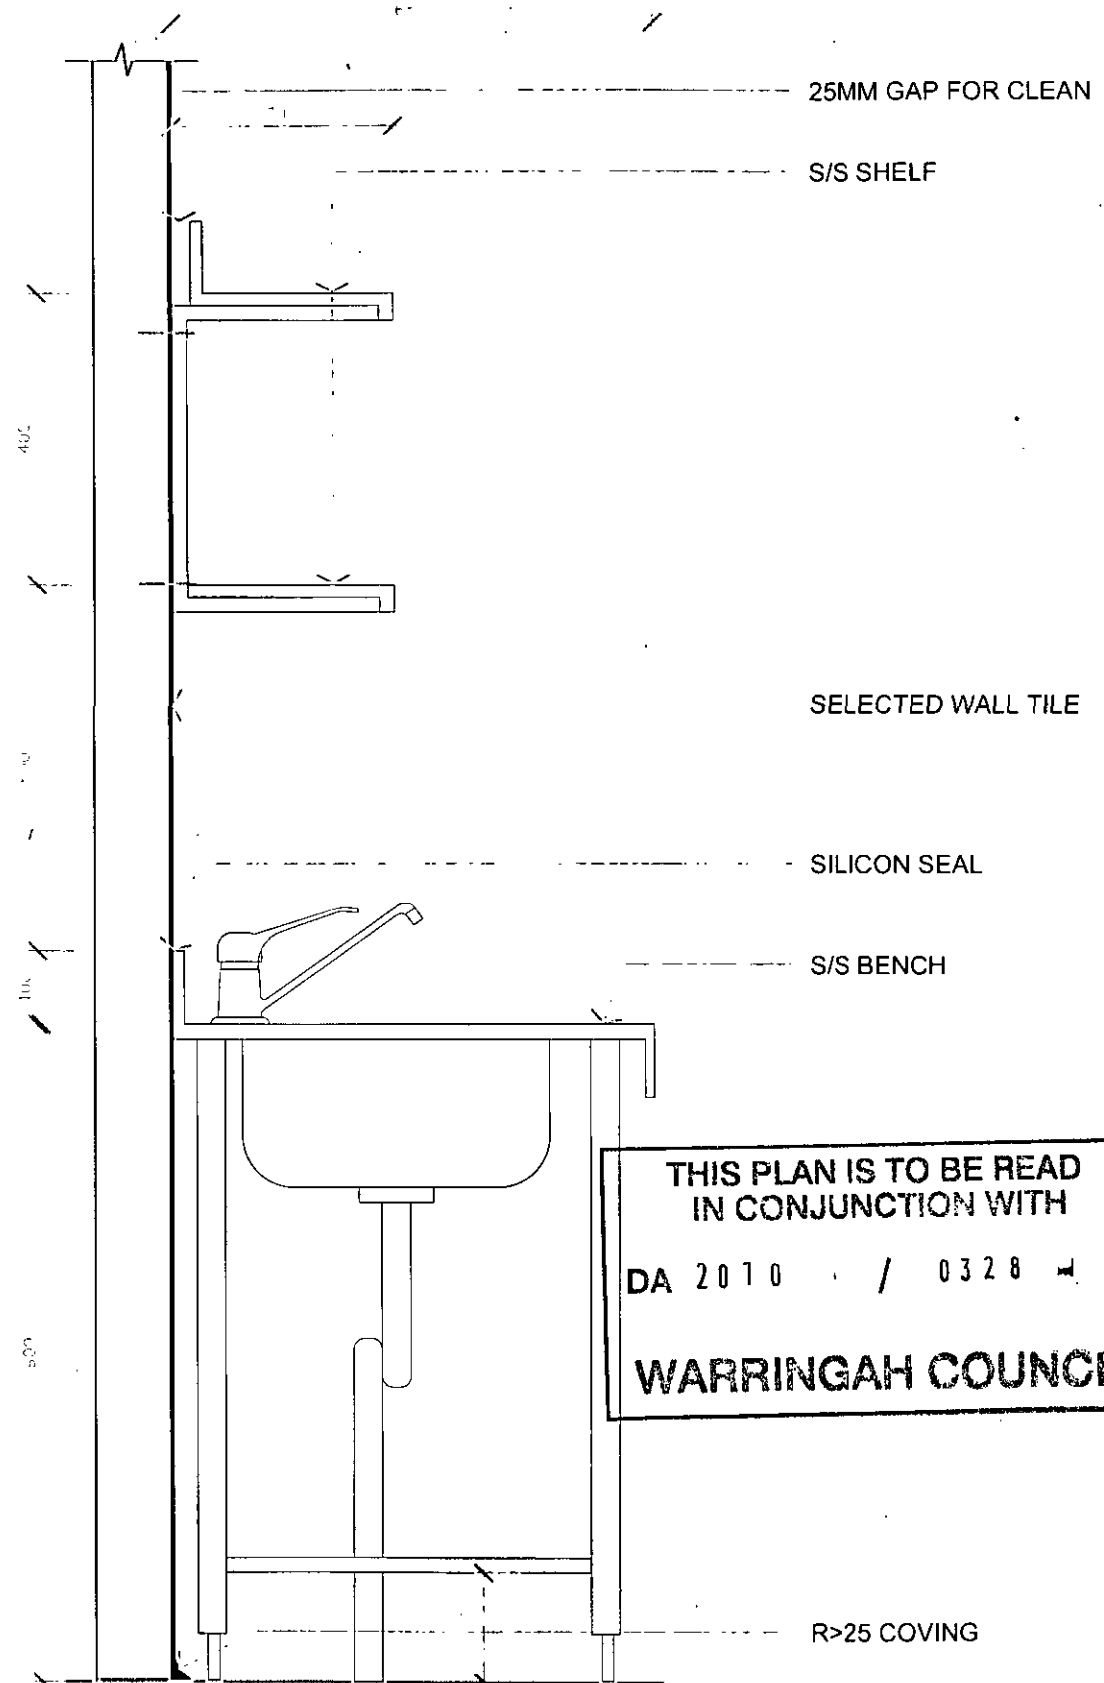

TYPICAL DETAILS
HAND BASIN 1:10

NORTH POINT			
NOTE: ALL plans and designs prepared by archizone design. Archizone design owns the copyright of these plans and will allow use of the plans only for the purposes and site for which they have been prepared by archizone design. These plans cannot be copied or reproduced without permission of archizone design, any other use of these plans without permission of the archizone design is forbidden. Concept design provided by client.			
ISSUE	REV	NOTES	DATE BY
A		FOR CONSTRUCTION	19/08/2009 FS
ARCHIZONE SUITE 26, 105 LONGUEVILLE ROAD LANE COVE N.S.W. 2066 AUSTRALIA T 02 9428 2857 F 02 9420 3976 E arch_d@tpg.com			
Project: NEW INDIAN RESTAURANT			
Location: SHOP 20, DEE WHY GRAND PLAZA			
Drawing Title: TYPICAL DETAILS			
Scale: 1:10@A3	Project to paper		
Drawn: FS	Checked: BP	Approved: BP	Date: 18/08/2009
Drawing Number: D12			Issue: A