
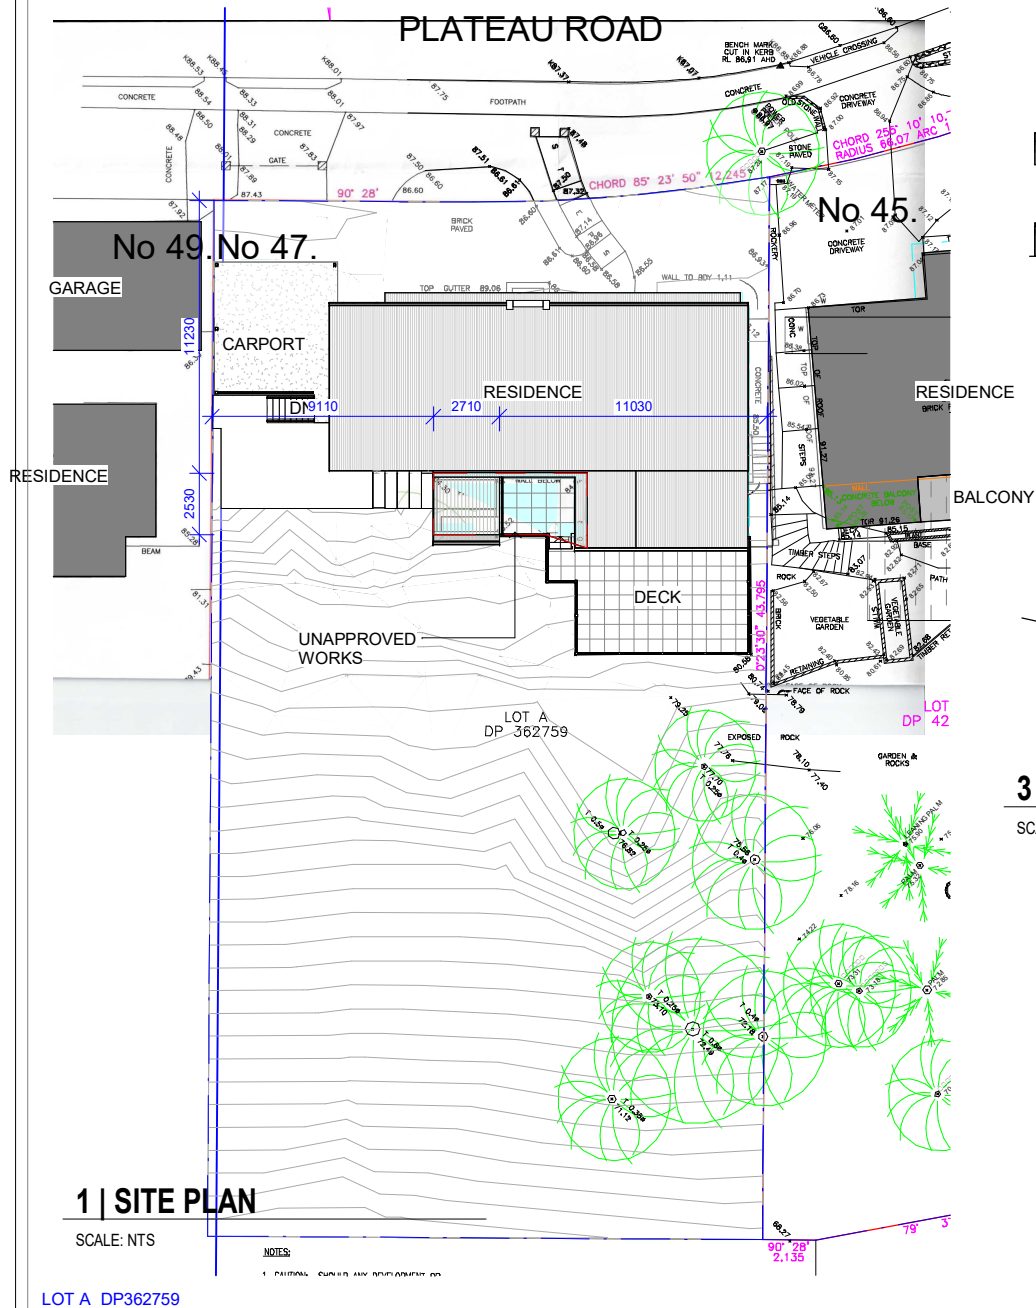


2 | SOUTH ELEVATION

SCALE: NTS

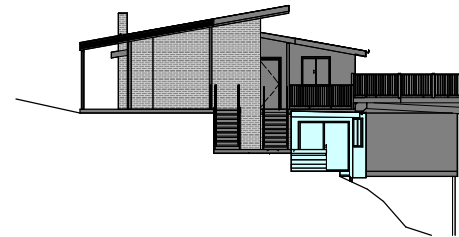

3 | WEST ELEVATION

SCALE: NTS

NOTES:

CODE	DESCRIPTION
	PREVIOUS APPROVALS
	DA 2942/84
	DA 568/85
	DA N0698/05
	WORKS COVERED BY BIC

PROJECT:


24000: GRIFFIN RESIDENCE
47 PLATEAU ROAD
AVALON BEACH
NSW

COMPANY TYPE:



CLIENT:

GRIFFIN RESIDENCE

 

REV	DESCRIPTION	DATE
A	BIC Draft	02/02/25

SCALE AT A3:	CHK: WFF	APP: BG
As indicated	DES: WFF	DRW: WFF

DRAWING TITLE:

NOTIFICATION PLAN

DRAWING NUMBER:

24000-N01

STATUS:
BUILDING INFORMATION CERT.

REV:
A