
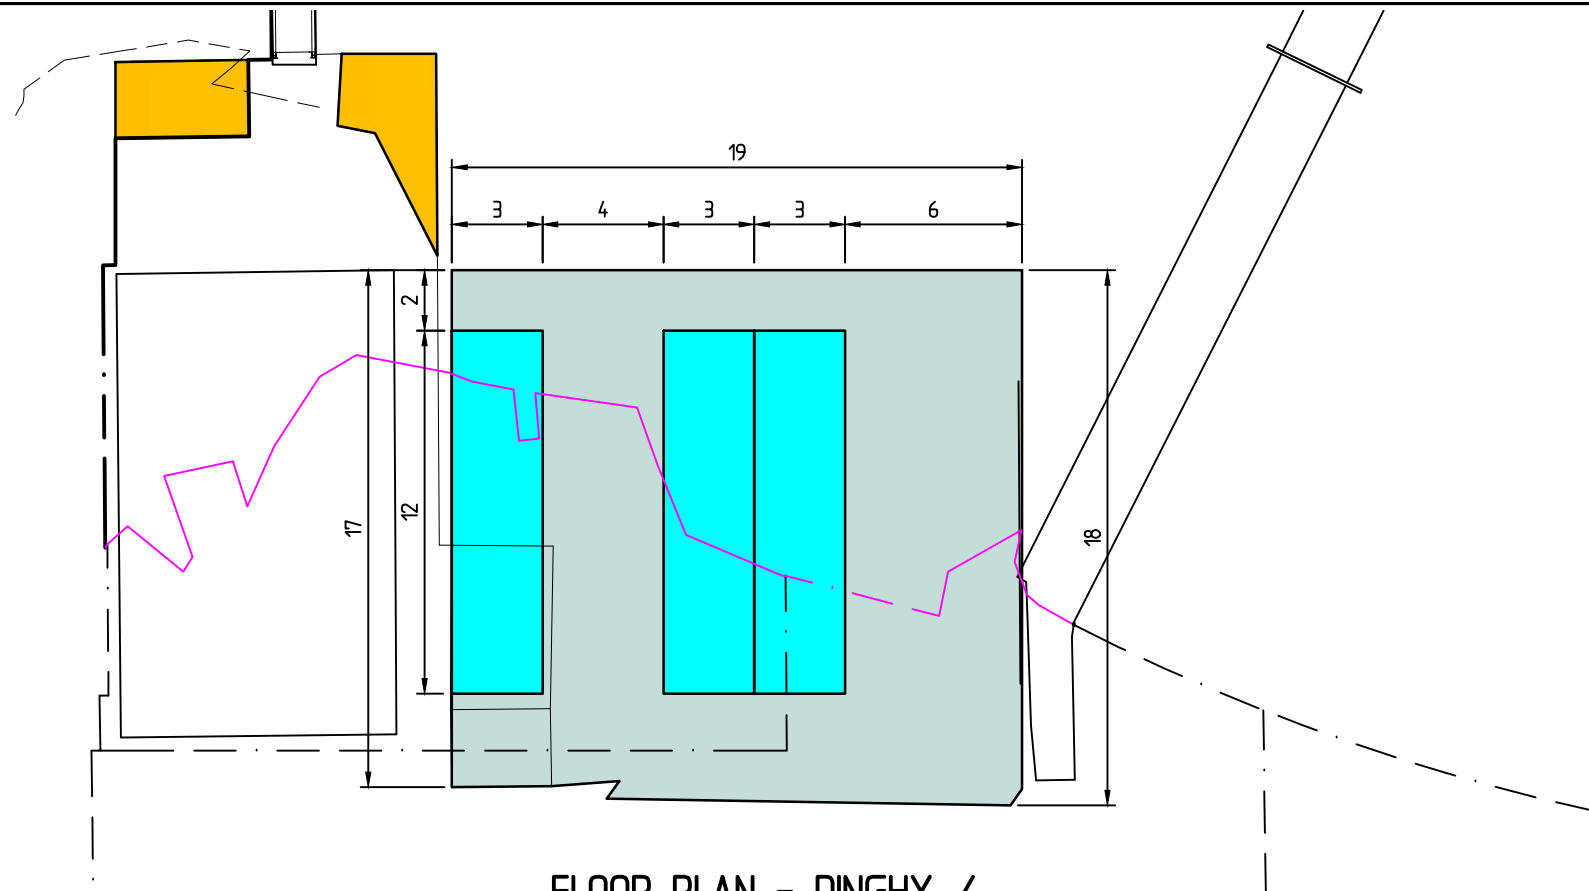


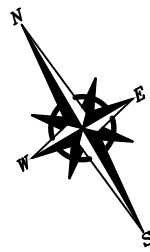

**FLOOR PLAN - DINGHY /
KAYAK AREA**


SCALE 1 : 250

NOTES:

1. ALL DIMENSIONS ARE IN METRES U.N.O.
2. ALL LEVELS ARE IN METRES AND REDUCED TO ZERO FORT DENSON TIDE GAUGE (Z.F.T.D.G.).
3. SEABED LEVELS ARE BASED ON BEE & LETHBRIDGE DRAWING 12722 REV 00.


LEGEND:

-  EXTENSION OF EXISTING DECK
-  3 LEVEL DINGHY / KAYAK STORAGE
-  NEW DECK

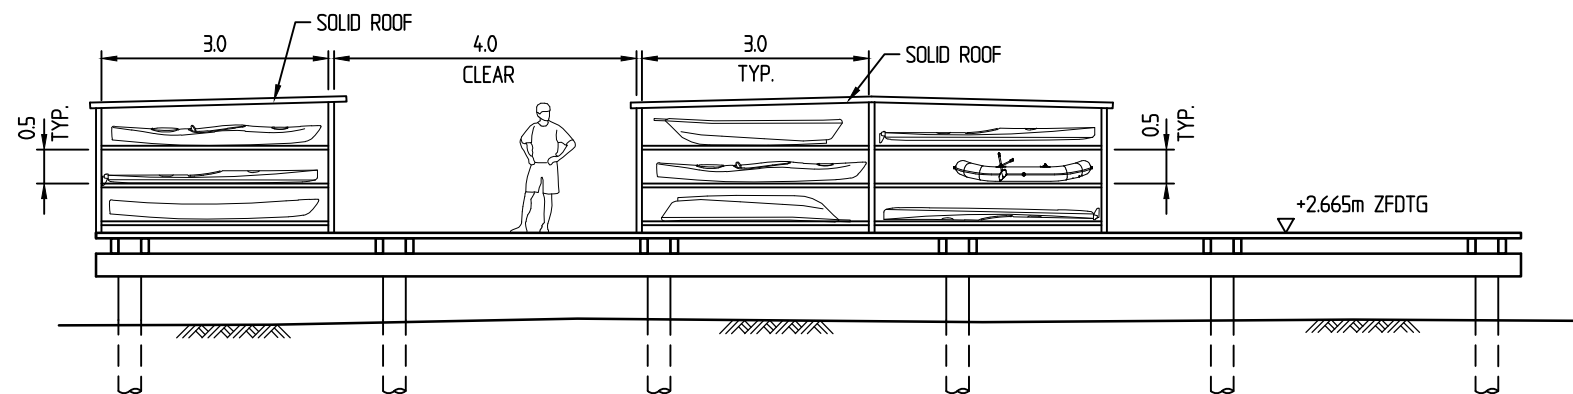

SOUTH ELEVATION

SCALE 1 : 100

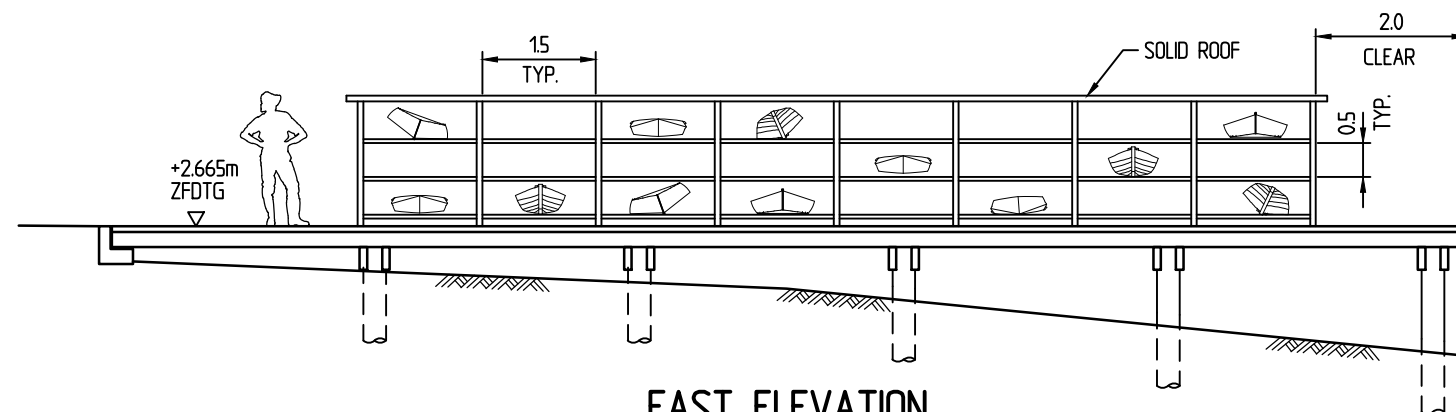

EAST ELEVATION

SCALE 1 : 100

PRELIMINARY

A 20/02/24 DECK FLOOR PLAN ADDED

Revisions

This plan is copyright and cannot be used or reproduced without the written permission of International Marina Consultants

**International
Marina
Consultants**

Consultants to the Marina Industry.

**International Marina
Consultants Pty. Ltd.**
A.C.N. 079 905 481

Suite 2, Building 4 107 Miles Platting Road,
EIGHT MILE PLAINS QLD 4113
AUSTRALIA
Phone (07)3892 5711 Fax (07)3892 5611
Email : imc@imc-marinas.com

CLIENT:

ADDENBROOKE PTY. LTD.

PROJECT:

NORTH HARBOUR MARINA

TITLE:

**DINGHY / KAYAK STORAGE
ELEVATIONS**



Date: 22/01/2024

Drawing No.: 6318-SK1/A

Scale: AS SHOWN

Drawn By: J.C. Checked By:

Approved By:

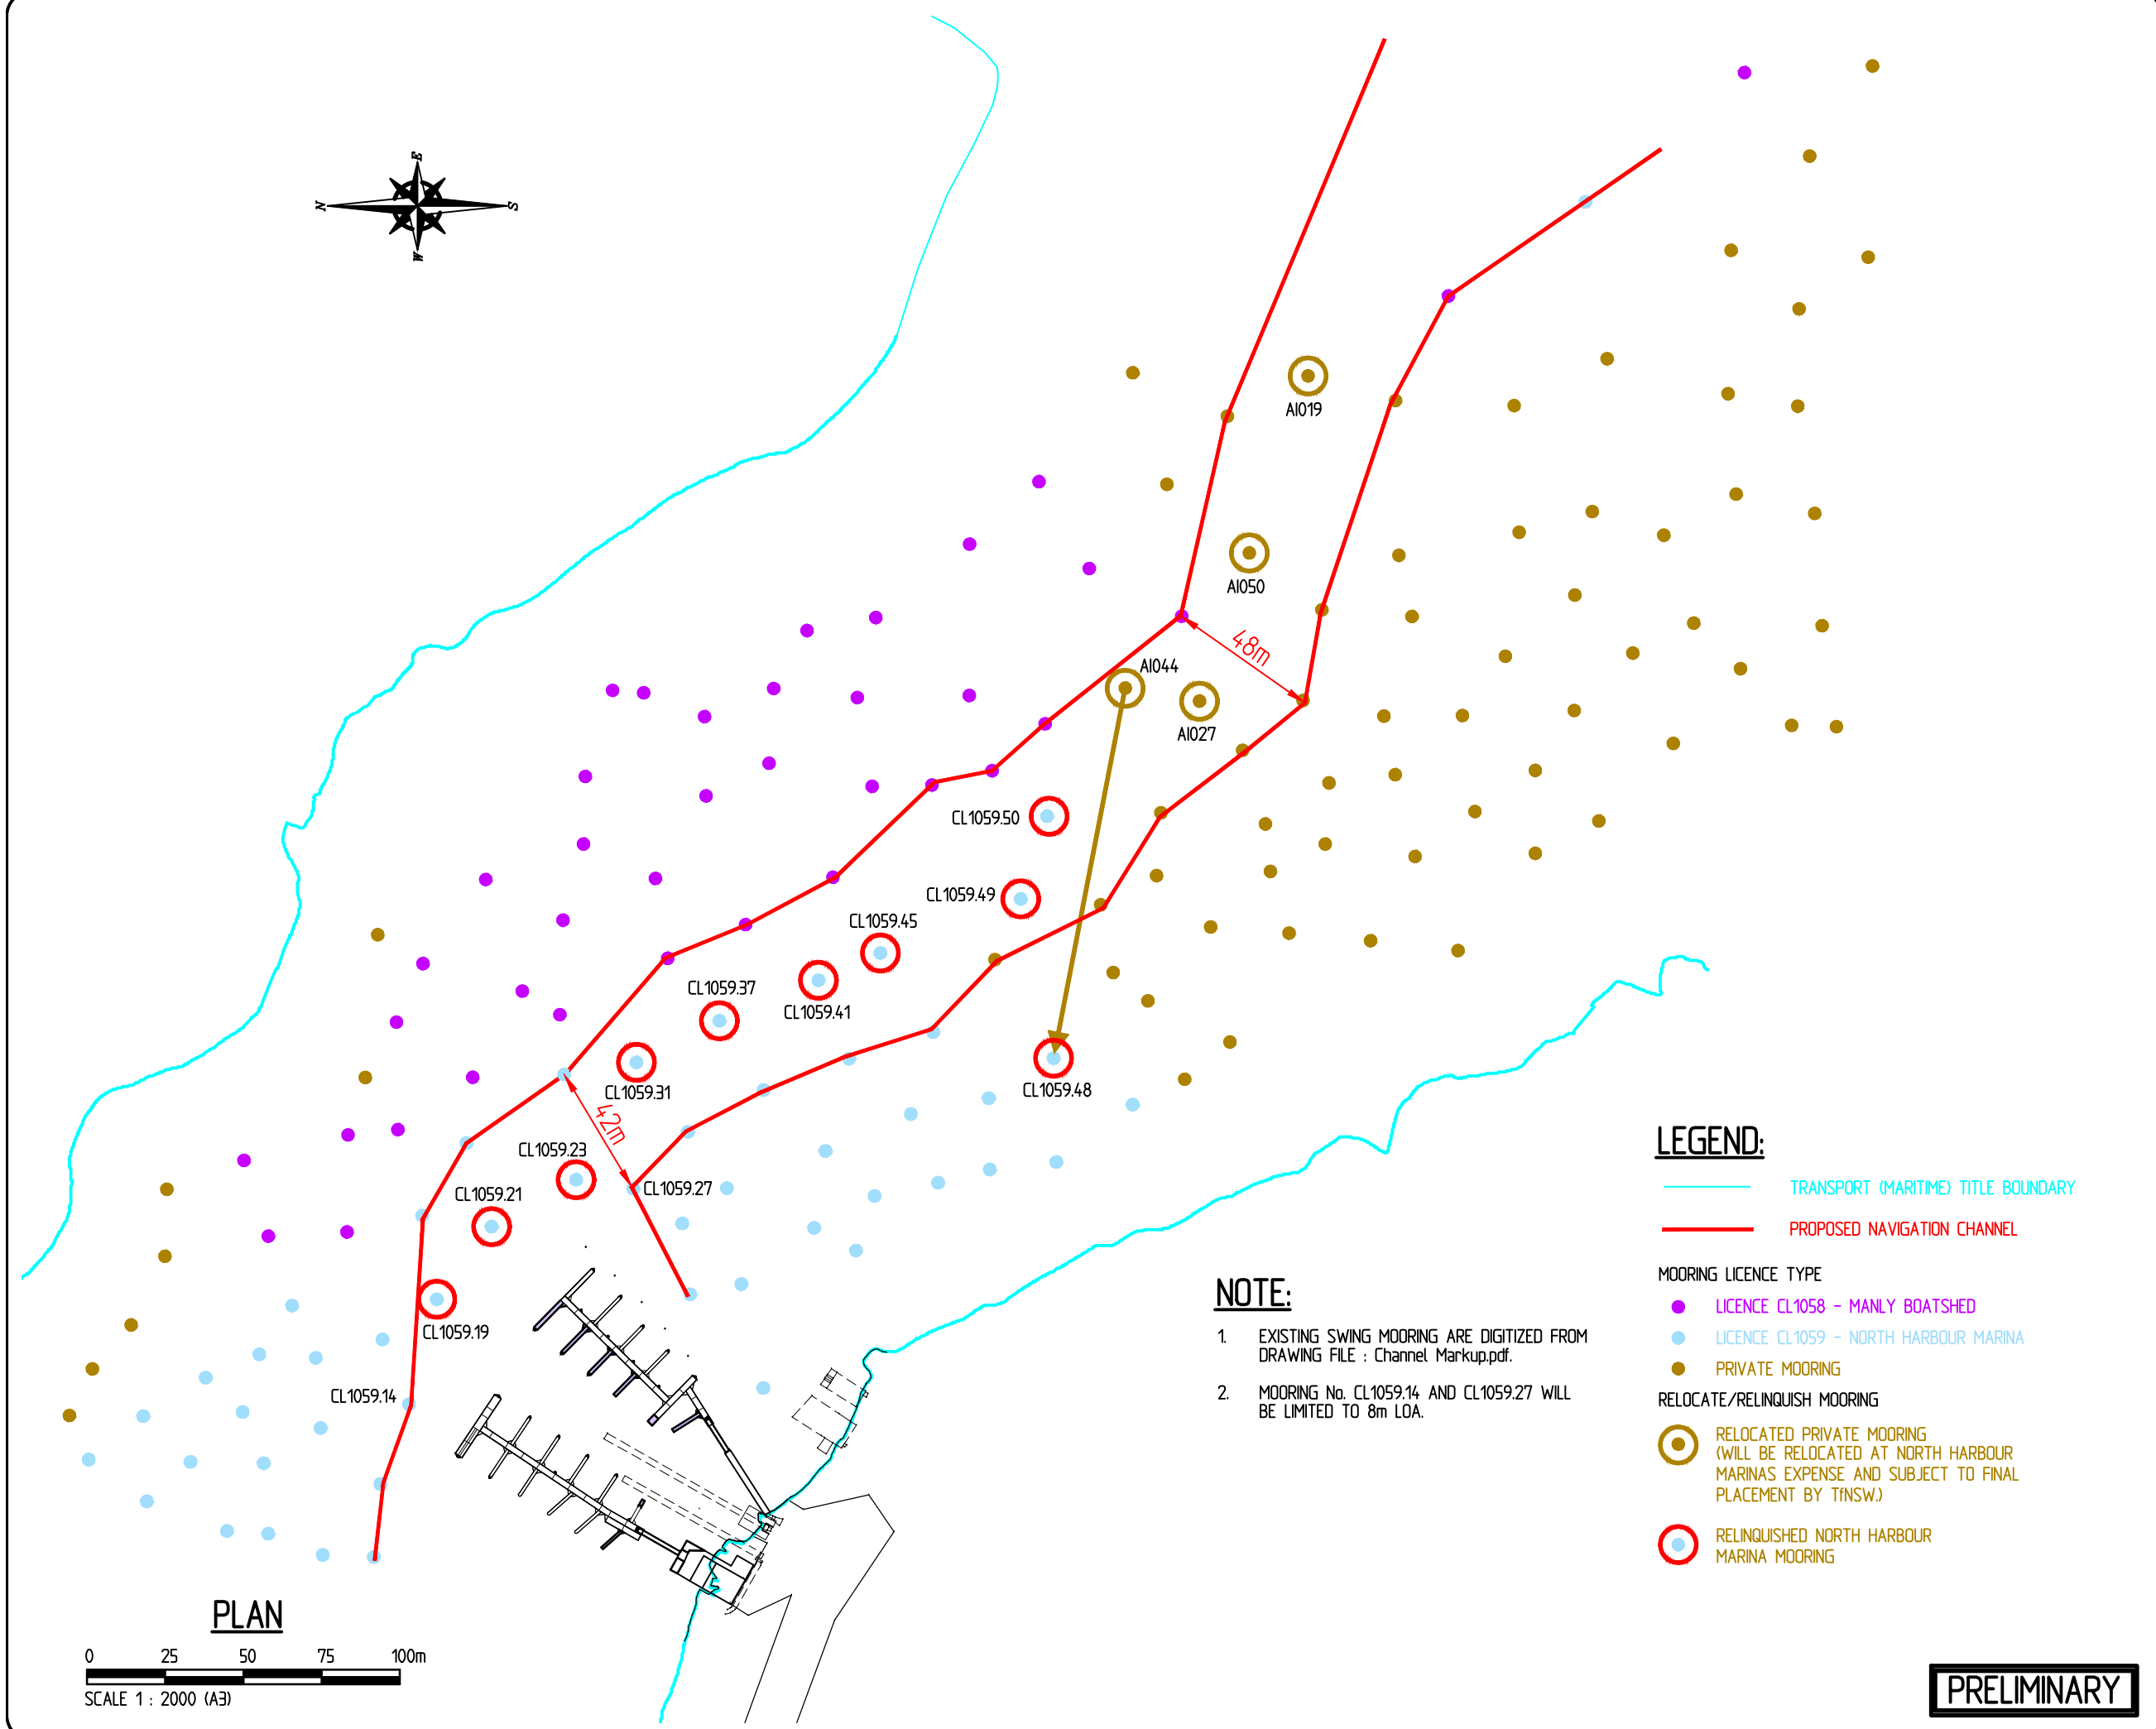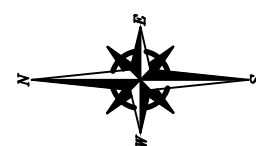


NOTE:

1. EXISTING SWING MOORING ARE DIGITIZED FROM DRAWING FILE : Channel Markup.pdf.
2. MOORING No. CL1059.14 AND CL1059.27 WILL BE LIMITED TO 8m LOA.

LEGEND:

- TRANSPORT (MARITIME) TITLE BOUNDARY
- PROPOSED NAVIGATION CHANNEL
- MOORING LICENCE TYPE
 - LICENCE CL1058 - MANLY BOATSHED
 - LICENCE CL1059 - NORTH HARBOUR MARINA
 - PRIVATE MOORING
- RELOCATE/RELINQUISH MOORING
 - RELOCATED PRIVATE MOORING (WILL BE RELOCATED AT NORTH HARBOUR MARINA'S EXPENSE AND SUBJECT TO FINAL PLACEMENT BY TfNSW.)
 - RELINQUISHED NORTH HARBOUR MARINA MOORING

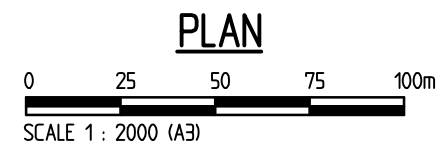

PRELIMINARY

- Revisions
- | Revision | Description |
|------------|---|
| L 27/08/24 | DIMENSION ADDED |
| K 27/08/24 | DIMENSION ADDED |
| J 27/08/24 | MOORING LAYOUT AND NAVIGATION CHANNEL CHANGED AS PER CLIENT'S MARK UP |
| H 28/06/24 | REVISED AS PER CLIENT COMMENTS |

This plan is copyright and cannot be used or reproduced without the written permission of International Marina Consultants


International Marina Consultants
Consultants to the Marina Industry.
International Marina Consultants Pty. Ltd.
A.C.N. 079 905 481
Suite 2, Building 4 107 Miles Platting Road,
EIGHT MILE PLAINS QLD 4113
AUSTRALIA
Phone (07)3892 5711 Fax (07)3892 5611
Email : imc@imc-marinas.com

CLIENT:
ADDENBROOKE PTY. LTD.

PROJECT:
NORTH HARBOUR MARINA

TITLE:
PROPOSED MARINA CHANNEL AND SWING MOORING REARRANGEMENT

Date:	15/08/2023
Drawing No.:	6318-02/L
Scale:	AS SHOWN
Drawn By: J.C.	Checked By:
Approved By:	

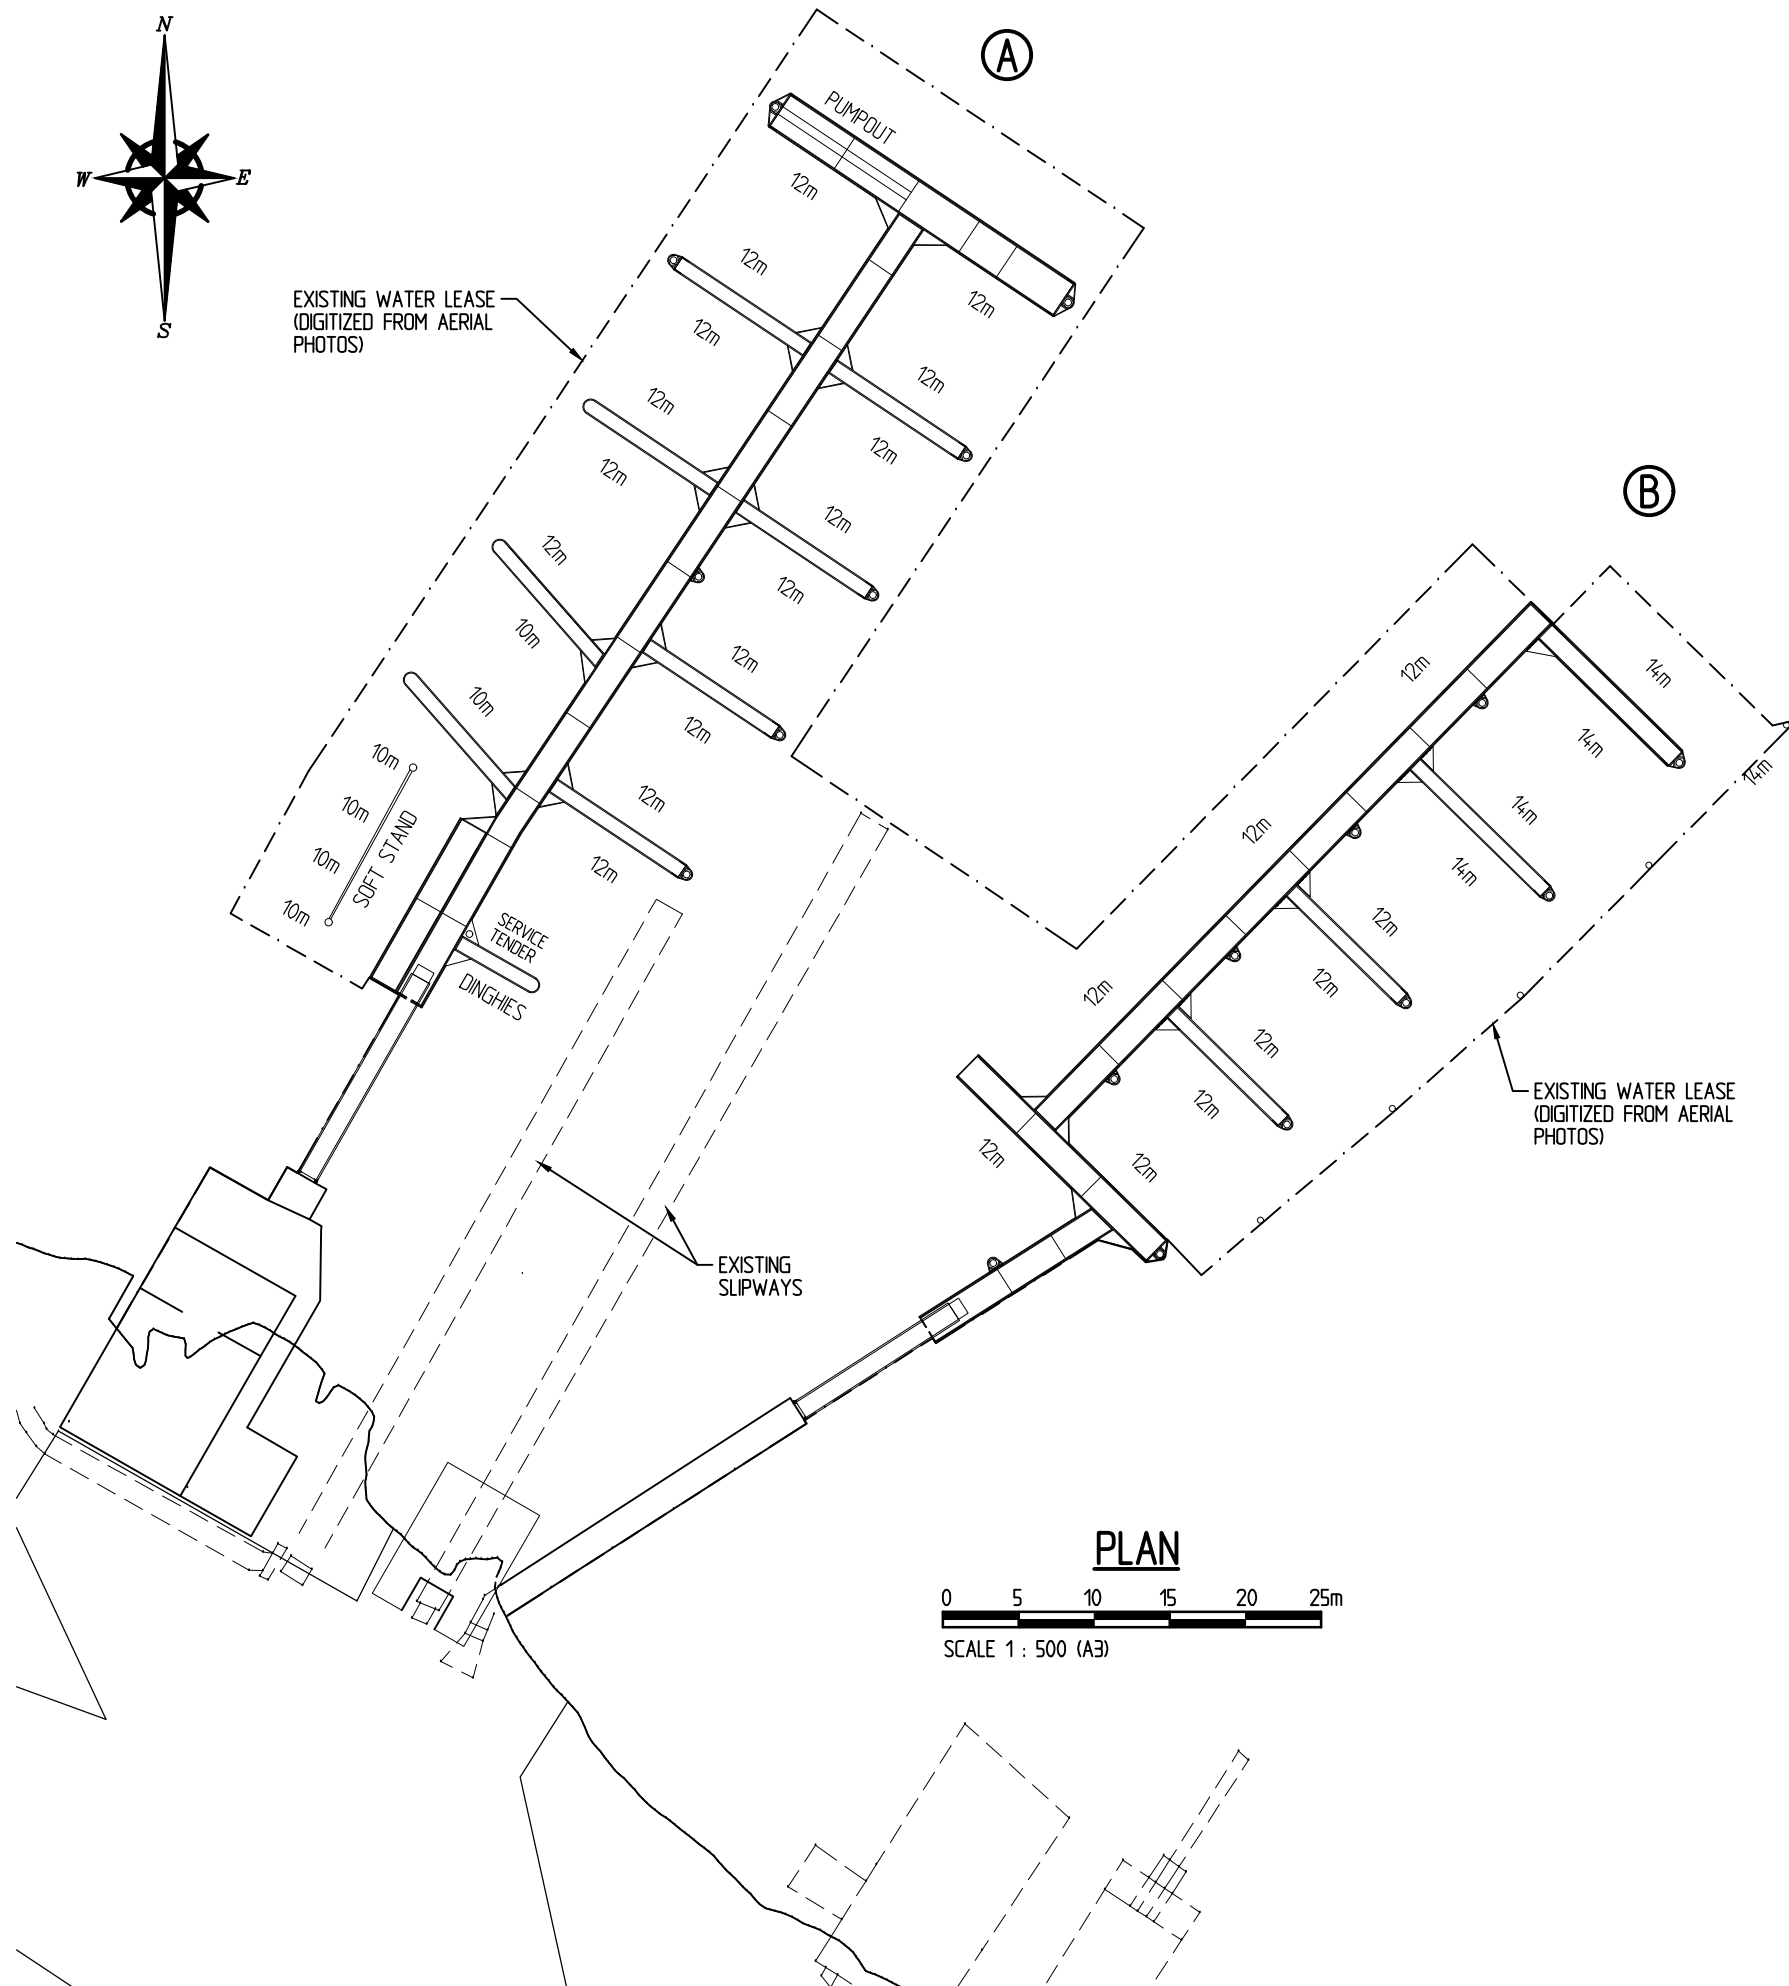

NOTES:

- 1. ALL DIMENSIONS ARE IN MILLIMETRES U.N.O.
- 2. ALL LEVELS ARE IN METRES AND REDUCED TO ZERO FORT DENSION TIDE GUAGE (Z.F.T.D.G.).
- 3. ON SHORE LAYOUT, EXISTING STRUCTURE AND WATER LEASE ARE DIGITIZED FROM AERIAL PHOTOS.

EXISTING BERTH SCHEDULE			
BERTH SIZE	ARM A (WESTERN ARM)	ARM B (EASTERN ARM)	TOTAL
SOFT STAND (10m BERTHS)	4	0	4
10m	2	0	2
12m	15	9	24
14m	0	4	4
PUMPOUT	1	0	1
TOTAL	22	13	35

LEGEND:

10m EXISTING BERTH IN METRES

International Marina Consultants
Consultants to the Marina Industry.
International Marina Consultants Pty. Ltd.
A.C.N. 079 905 481
Suite 2, Building 4 107 Miles Platting Road,
EIGHT MILE PLAINS QLD 4113
AUSTRALIA
Phone (07)3892 5711 Fax (07)3892 5611
Email : imc@imc-marinas.com

CLIENT:
ADDENBROOKE PTY. LTD.

PROJECT:
NORTH HARBOUR MARINA

TITLE:
EXISTING BERTH LAYOUT

Date: 24/11/2023

Drawing No.: 6318-03

Scale: AS SHOWN

Drawn By: J.C. Checked By:

Approved By:

FOR INFORMATION