


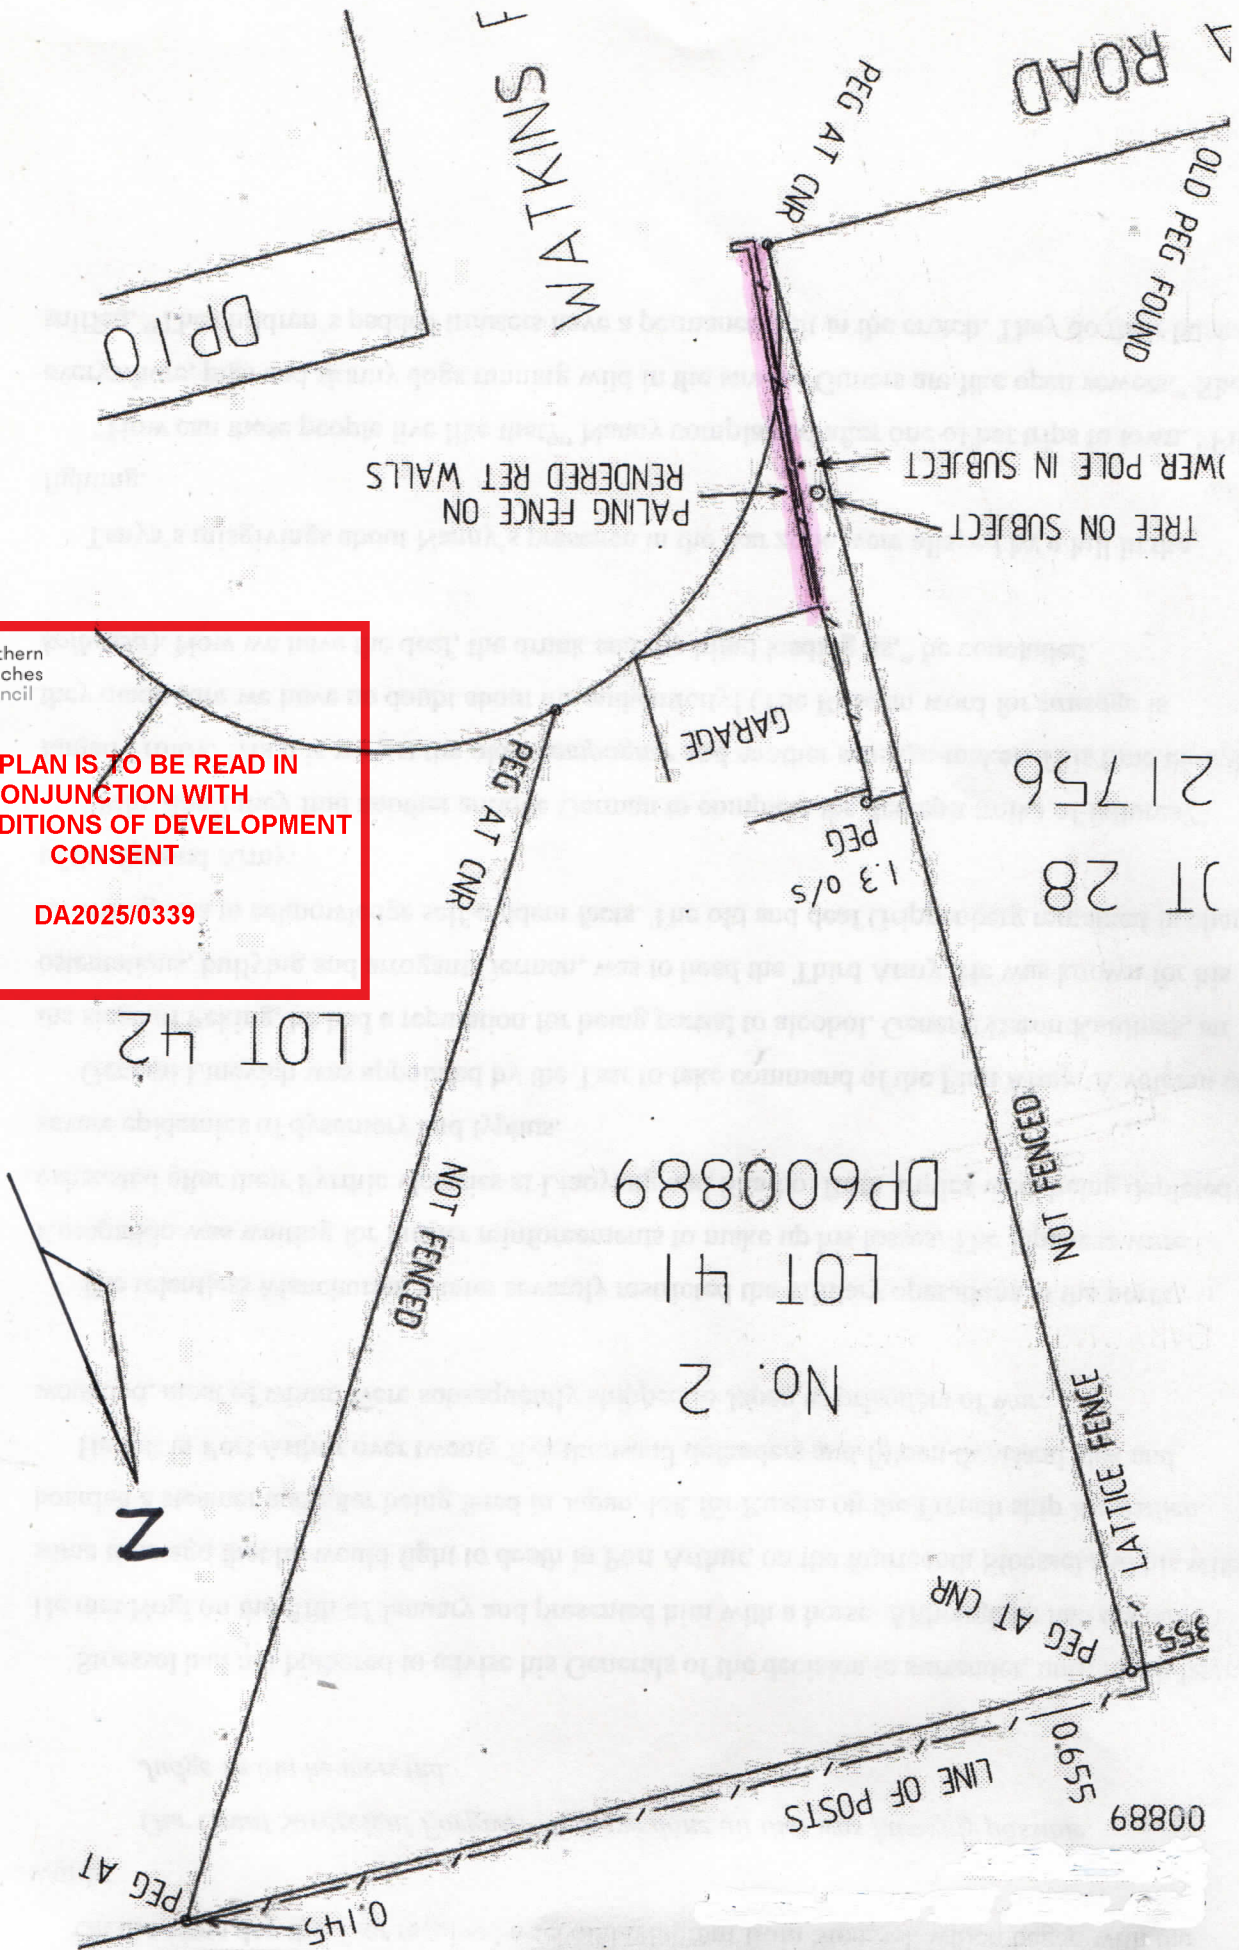

northern
beaches
council

THIS PLAN IS TO BE READ IN
CONJUNCTION WITH
THE CONDITIONS OF DEVELOPMENT
CONSENT

DA2025/0339



AMENDMENT	DATE	Mallory	SITE PLAN	SCALE	NTS on A1
All levels and boundaries from the Survey. Do not scale. If in doubt, check with the issuer.		BUILDING DESIGN PO Box 365 LINDFIELD 2070 Phone: 0421 436 301 E-mail: info@gmailory.com.au Web: www.gmallory.com.au	Retaining Wall	JOB No.	2071
			at 2 Milga Road, Avalon NSW	DRWG	1 of 4
			Lot 41 No. 2 DP 600889	DATE	02.11.2024
			This drawing is the copyright of Mallory, and may not be copied, altered or used in any manner without its written approval	DRAWN	GM
				CHECKED	GM


AMENDMENT	DATE	<i>Mallory</i>	PLAN	SCALE	1:100 on A1
		BUILDING DESIGN PO Box 365 LINDFIELD 2070 Phone: 0421 436 301 E-mail: info@gmallory.com.au	Retaining Wall	JOB No.	2071
			at 2 Milga Road, Avalon NSW	DRWG	2 of 4
			Lot 41 No. 2 DP 600889	DATE	02.11.2024
All levels and boundaries from the Survey. Do not scale. If in doubt, check with the issuer.		Web: www.gmallory.com.au	This drawing is the copyright of Mallory, and may not be copied, altered or used in any manner without its written approval	DRAWN	GM
				CHECKED	GM



northern
beaches
council

THIS PLAN IS TO BE READ IN
CONJUNCTION WITH
THE CONDITIONS OF DEVELOPMENT
CONSENT

DA2025/0339

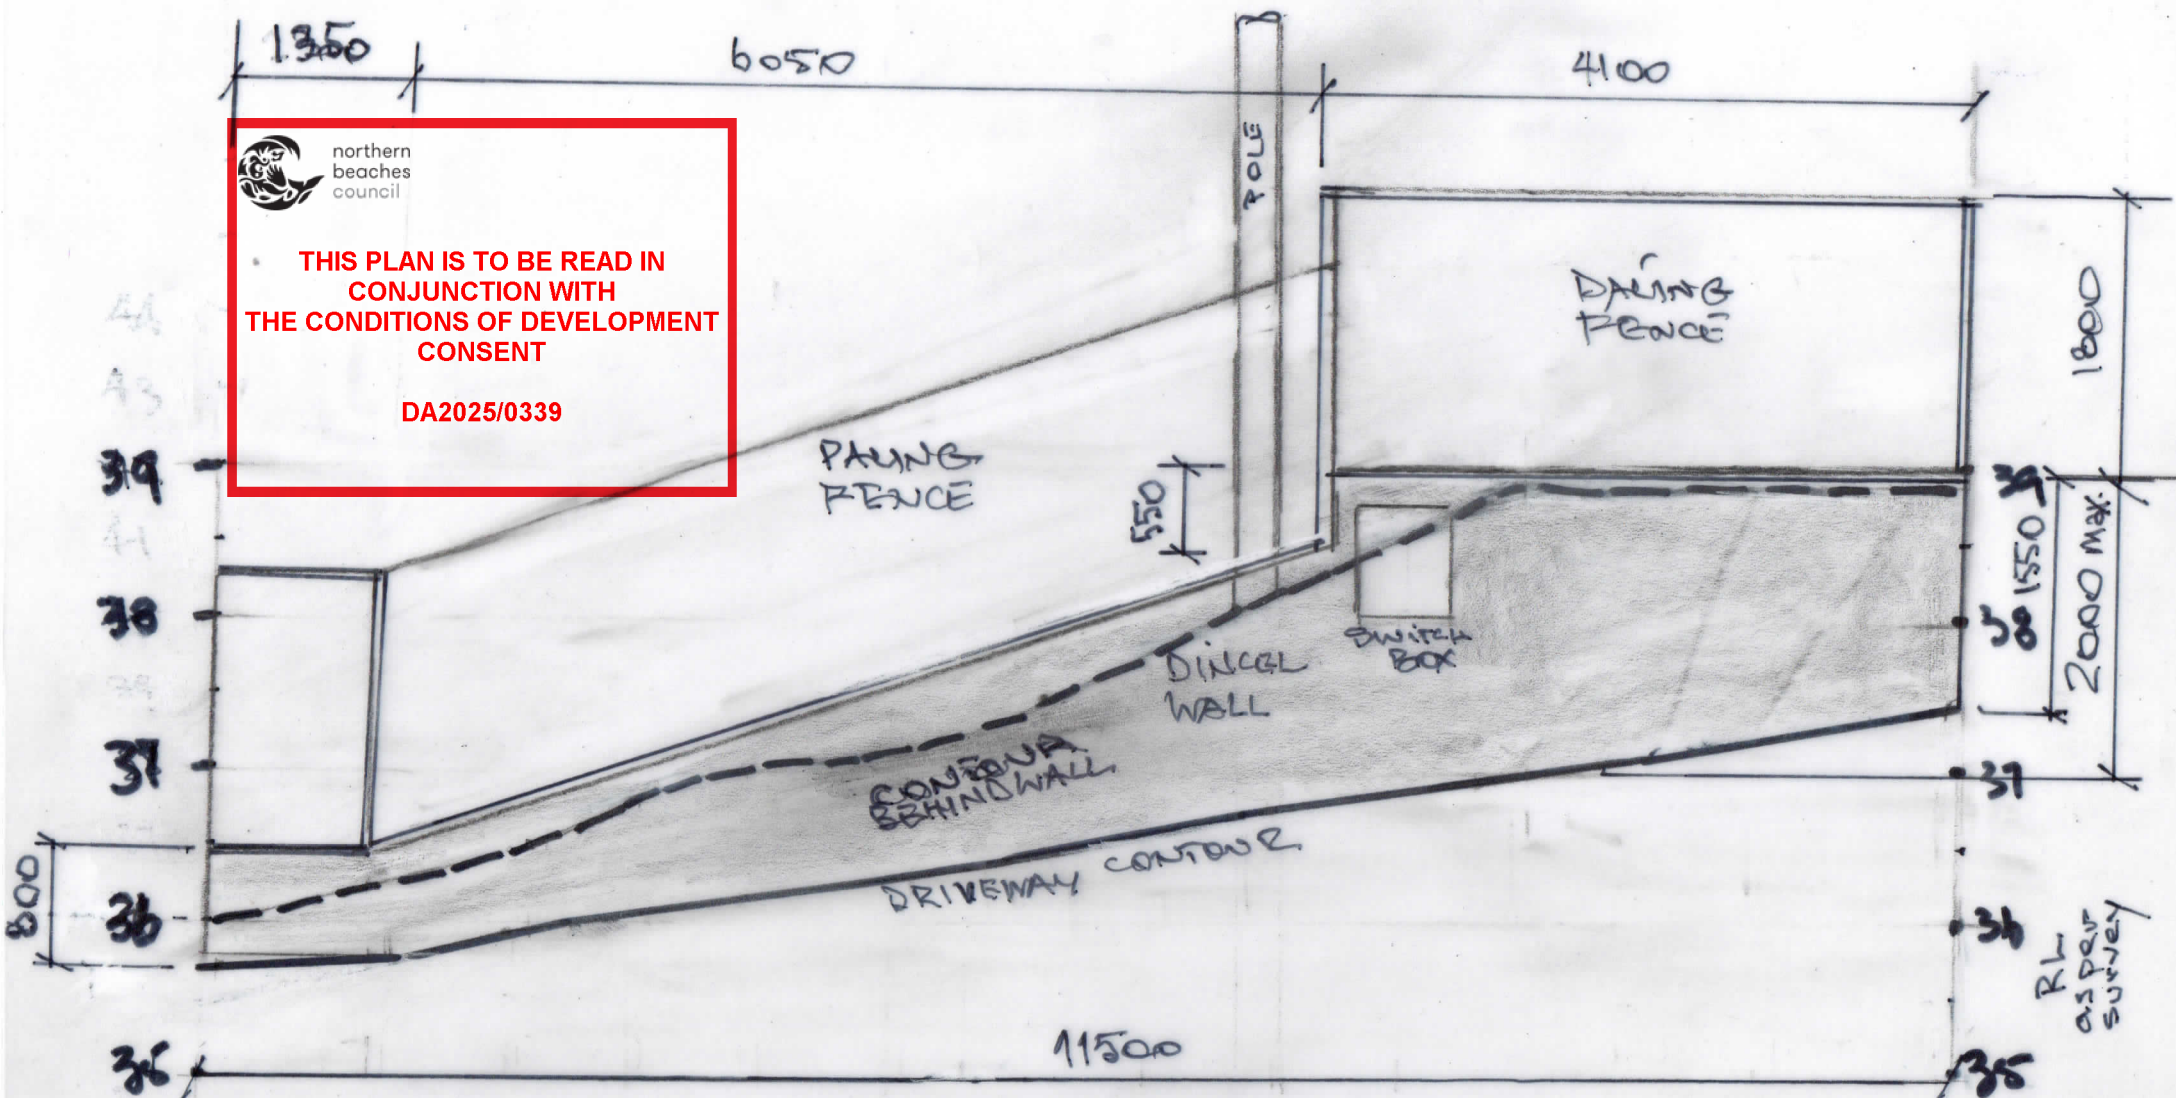

AMENDMENT	DATE	Mallory	WEST ELEVATION	SCALE	1:50 on A4
		BUILDING DESIGN PO Box 365 LINDFIELD 2070 Phone: 0421 436 301 E-mail: info@gmallory.com.au Web: www.gmallory.com.au	Retaining Wall at 2 Milga Road, Avalon NSW Lot 41 No. 2 DP 600889	JOB No. DRWG DATE DRAWN CHECKED	2071 3 of 4 02.11.2024 GM GM
All levels and boundaries from the Survey. Do not scale. If in doubt, check with the issuer.		This drawing is the copyright of Mallory, and may not be copied, altered or used in any manner without its written approval			




**BEFORE
YOU DIG**
www.byda.com.au

NOTE: CHECK ALL DIMENSIONS AND LEVELS FOR DRAINING.

NOTE:

ALL LAPS IN REINFORCEMENT
TO BE AS FOLLOWS:

NI2 BARS	=	500mm LAP
NI6 BARS	=	650mm LAP
N20 BARS	=	800mm LAP

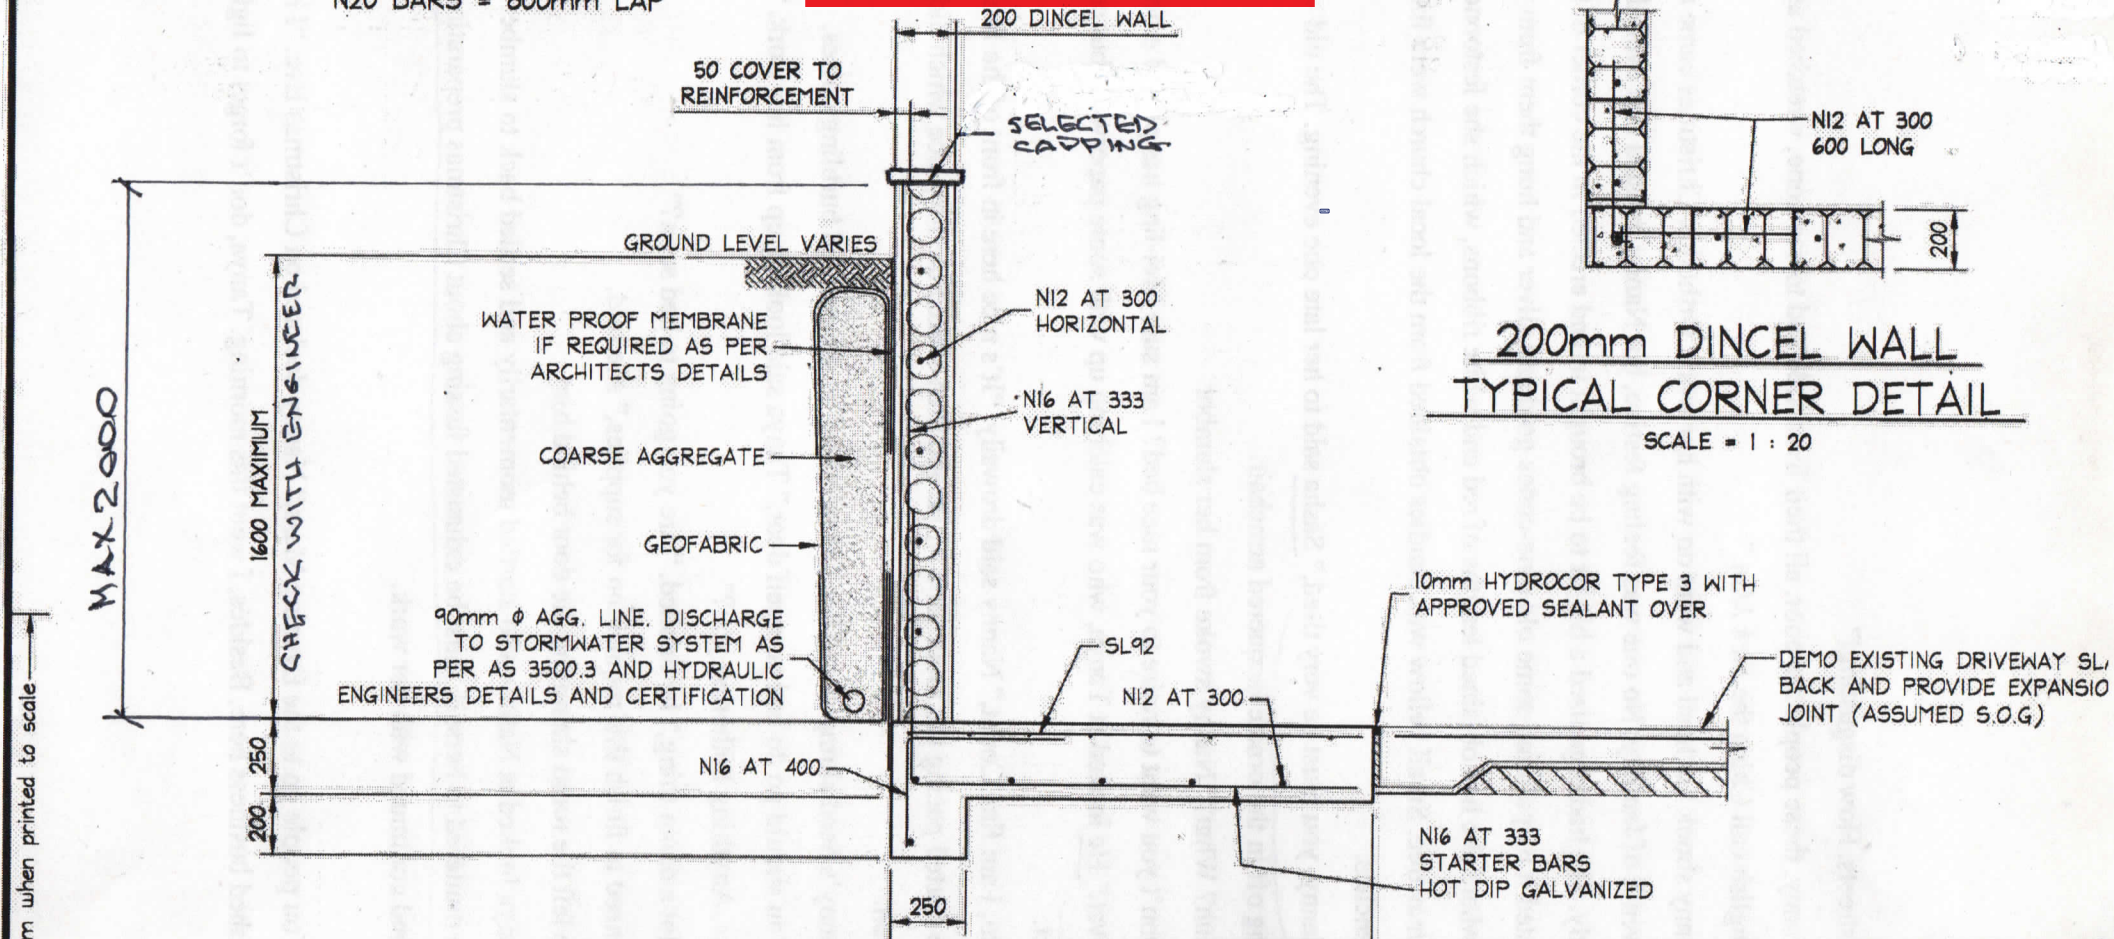

check - 100mm when printed to scale.

RETAINING WALL TYP

AMENDMENT	DATE	<i>Mallory</i>	SUTH ELEVATION & SECTION	SCALE	NTS on A1
		BUILDING DESIGN	Retaining Wall	JOB No.	2071
		PO Box 365 LINDFIELD 2070		DRWG	4 of 4
		Phone: 0421 436 301	at 2 Milga Road, Avalon NSW	DATE	02.11.2024
		E-mail: info@gmailory.com.au	Lot 41 No. 2 DP 600889	DRAWN	GM
All levels and boundaries from the Survey. Do not scale. If in doubt, check with the issuer.		Web: www.gmallory.com.au	This drawing is the copyright of Mallory, and may not be copied, altered or used in any manner without its written approval.	CHECKED	GM