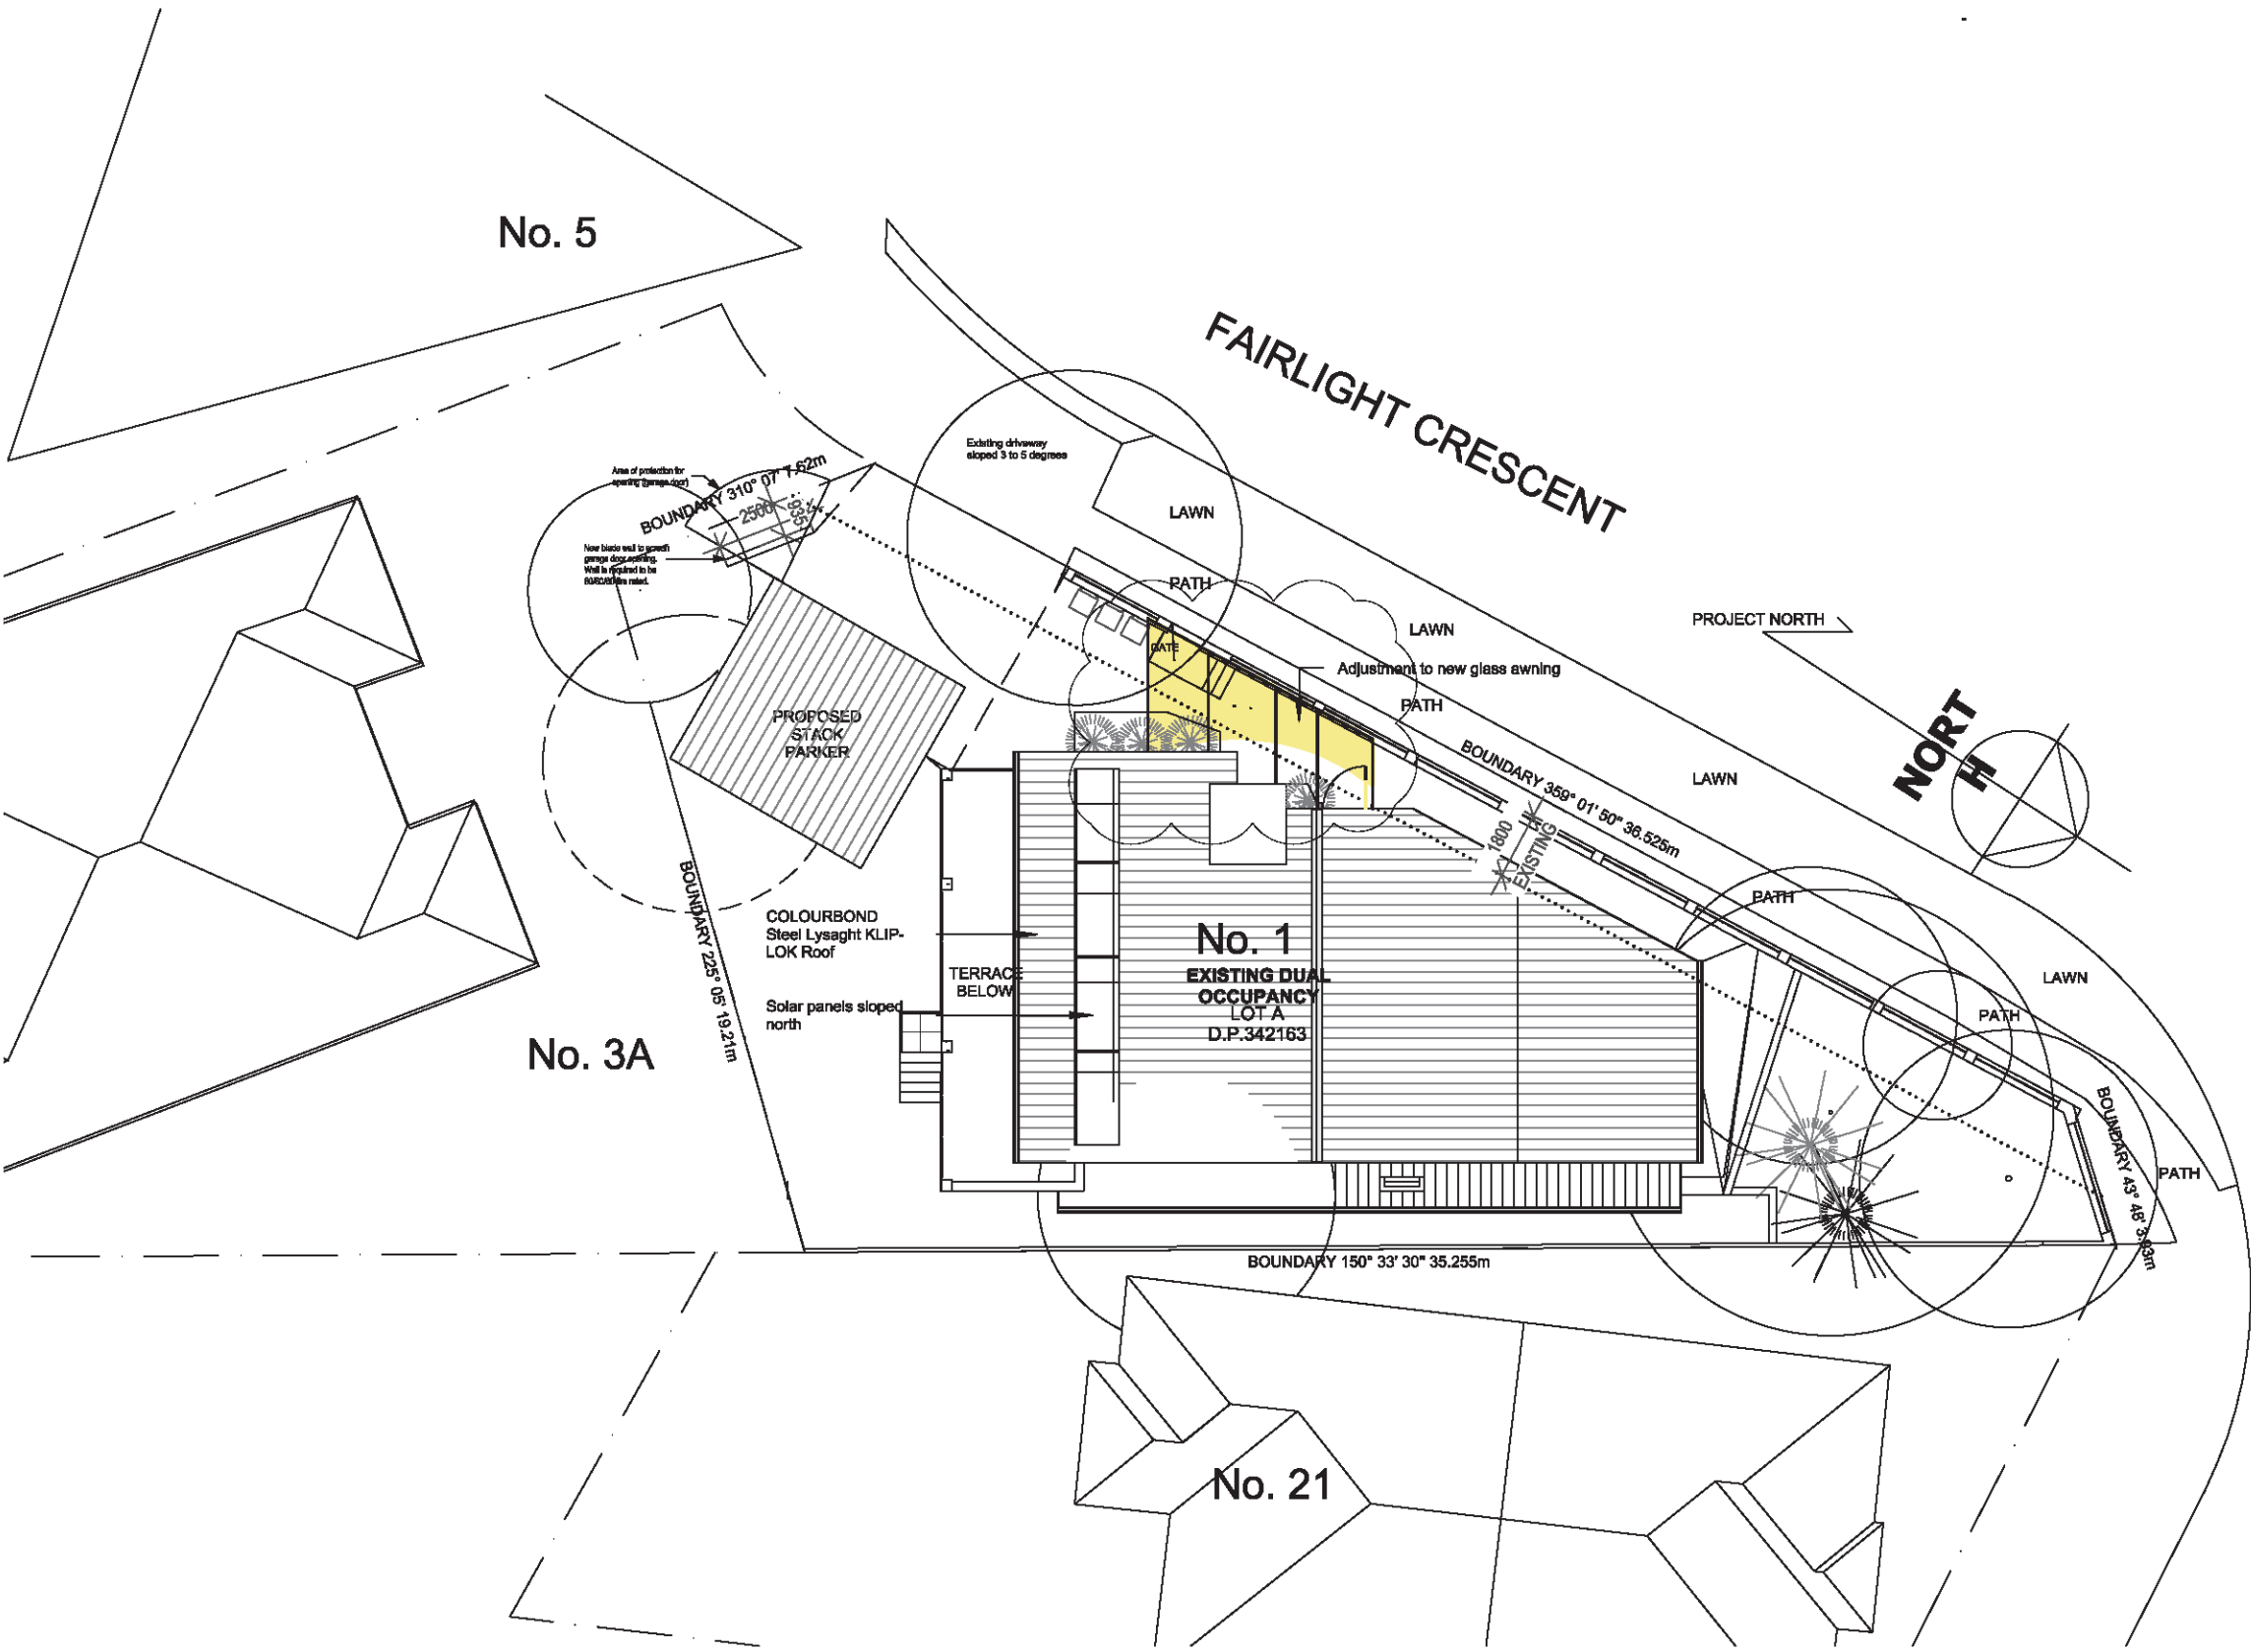


GENERAL NOTES
1. CONTRACTORS MUST VERIFY ALL DIMENSIONS ON SITE PRIOR TO THE COMMENCEMENT OF ANY WORK OR THE PREPARATION OF SHOP DRAWINGS.
2. FIGURED DIMENSIONS TO BE USED IN PREFERENCE TO SCALED DIMENSIONS.
USE OF THESE DRAWINGS
The design and details shown on these drawings are applicable to this project only and may not be reproduced in whole or in part or be used for any other project or purpose without the written permission of Woodhouse & Danks Pty. Ltd. with whom copyright resides.




No. DATE REVISION OR ISSUE DWN. CHK. No. DATE REVISION OR ISSUE

C	11.08.18	S98 SUBMISSION (awning)	BC
B	02.01.18	REVISED S98 SUBMISSION	BC
A	24.10.17	DA SUBMISSION	
	12.06.16	DA SUBMISSION	
DWN. CHK. No.	DATE	REVISION OR ISSUE	DWN. CHK.

ALTERATIONS AND ADDITION
1 FAIRLIGHT CRESCENT
FAIRLIGHT

SITE PLAN

WOODHOUSE & DANKS ARCHITECTS
Suite 207 Level 2, 20 Dale Street, Brookvale NSW 2100
E: reception@woodhousedanks.com.au T: (02) 9939 8810
FAX: 9374
JOB No. **15005**
DWG. No. **D01** REV **C**
SCALE 1:200@A3 DATE MARCH 2018 CAD FILE Cad file Name

 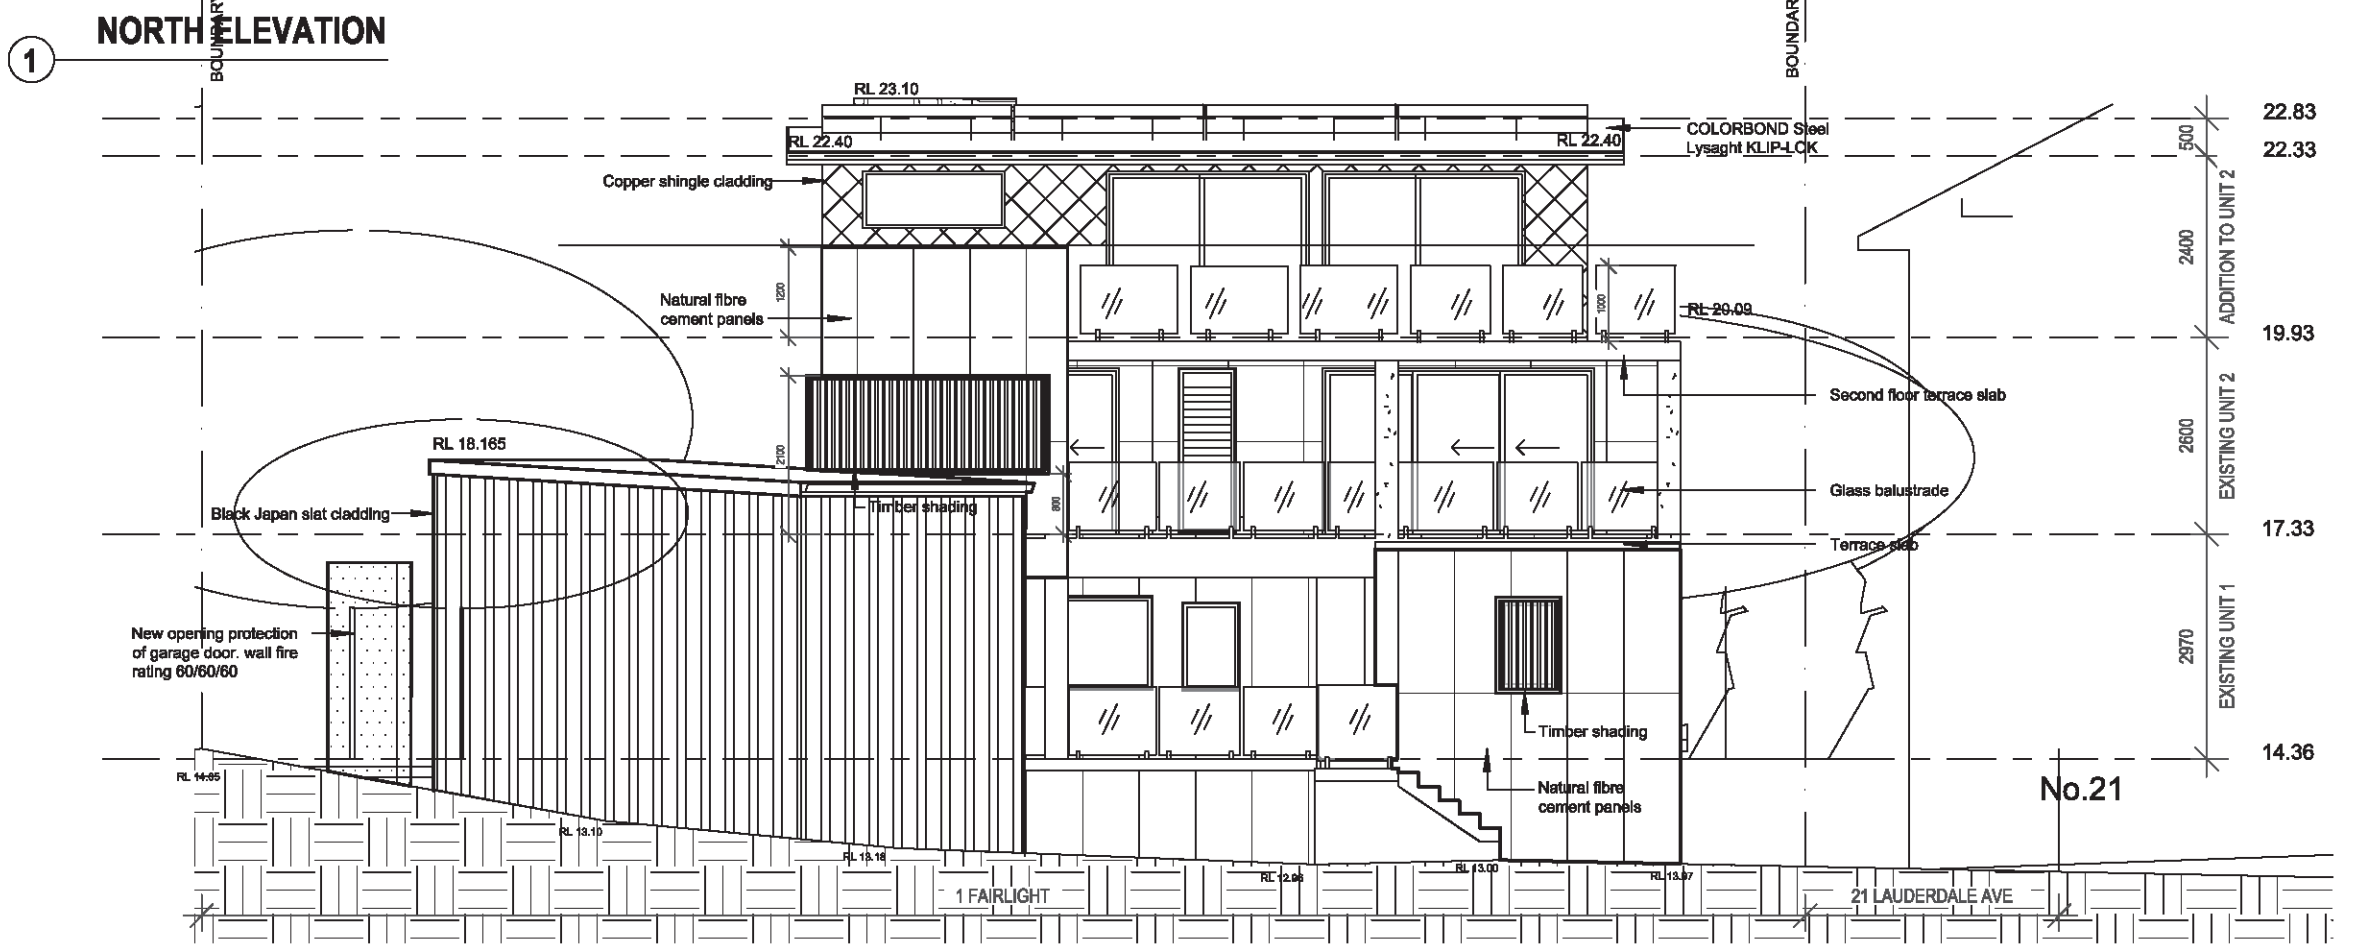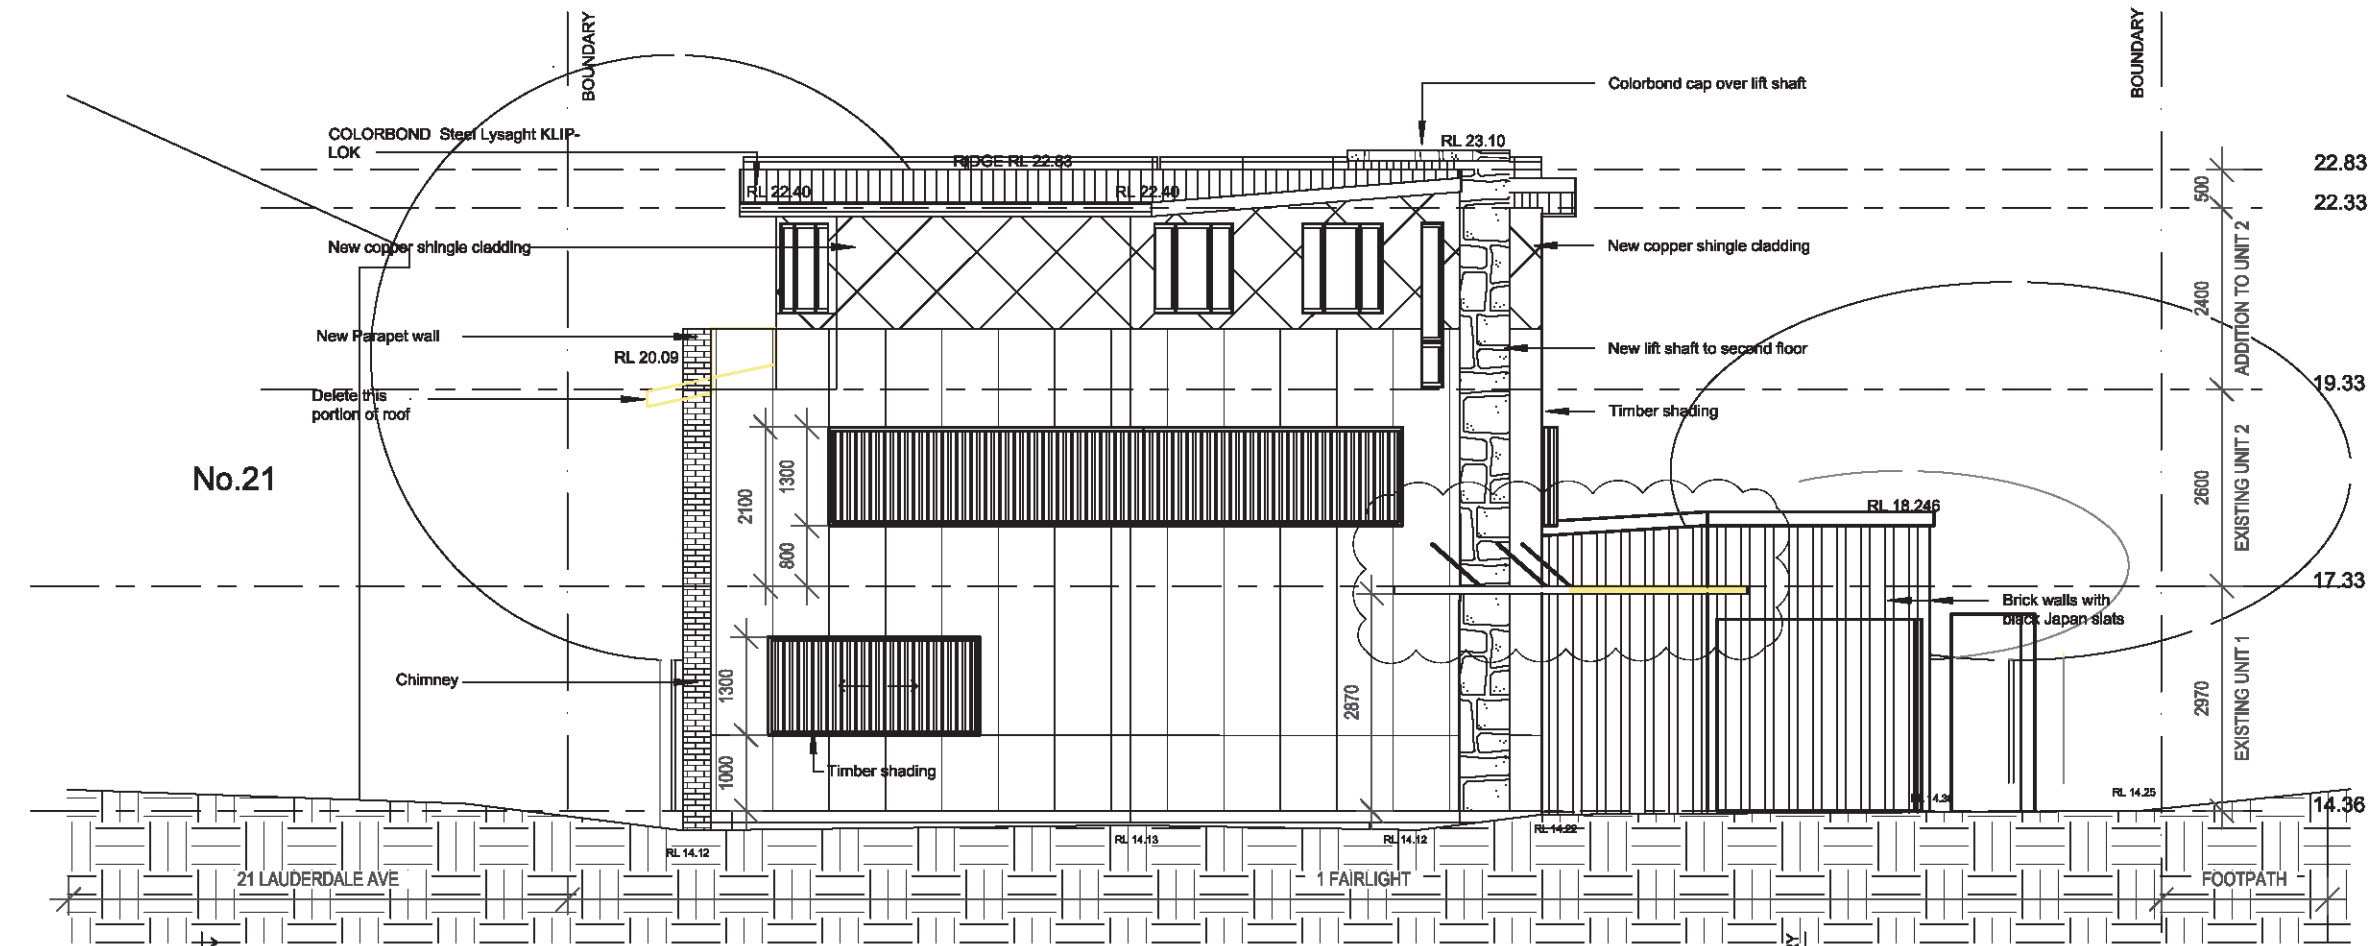

GENERAL NOTES
1. CONTRACTORS MUST VERIFY ALL DIMENSIONS ON SITE PRIOR TO THE COMMENCEMENT OF ANY WORK OR THE PREPARATION OF SHOP DRAWINGS.
2. FIGURED DIMENSIONS TO BE USED IN PREFERENCE TO SCALED DIMENSIONS.
USE OF THESE DRAWINGS
The design and details shown on these drawings are applicable to this project only and may not be reproduced in whole or in part or be used for any other project or purpose without the written permission of Woodhouse & Danks Pty. Ltd. with whom copyright resides.

No. DATE REVISION OR ISSUE

DWN. CHK. No. DATE REVISION OR ISSUE

C	11.08.18	S98 SUBMISSION (awing)	BC
B	02.01.18	REVISED S98 SUBMISSION	BC
A	24.10.17	S98 SUBMISSION	SW
	12.06.16	DA SUBMISSION	

DWN. CHK.

ALTERATION AND ADDITIONS
1 FAIRLIGHT CRESCENT
FAIRLIGHT

NORTH & SOUTH ELEVATIONS



WOODHOUSE & DANKS
ARCHITECTS

Suite 207 Level 2, 20 Dale Street, Brookvale NSW 2100

T: (02) 9939 8810

E: reception@woodhousedanks.com.au

SCALE

DATE

MARCH 2018

CAD FILE

Cad file Name

JOB No.

15005

DWG. No.


D20

DRAWN

AC

REV


C

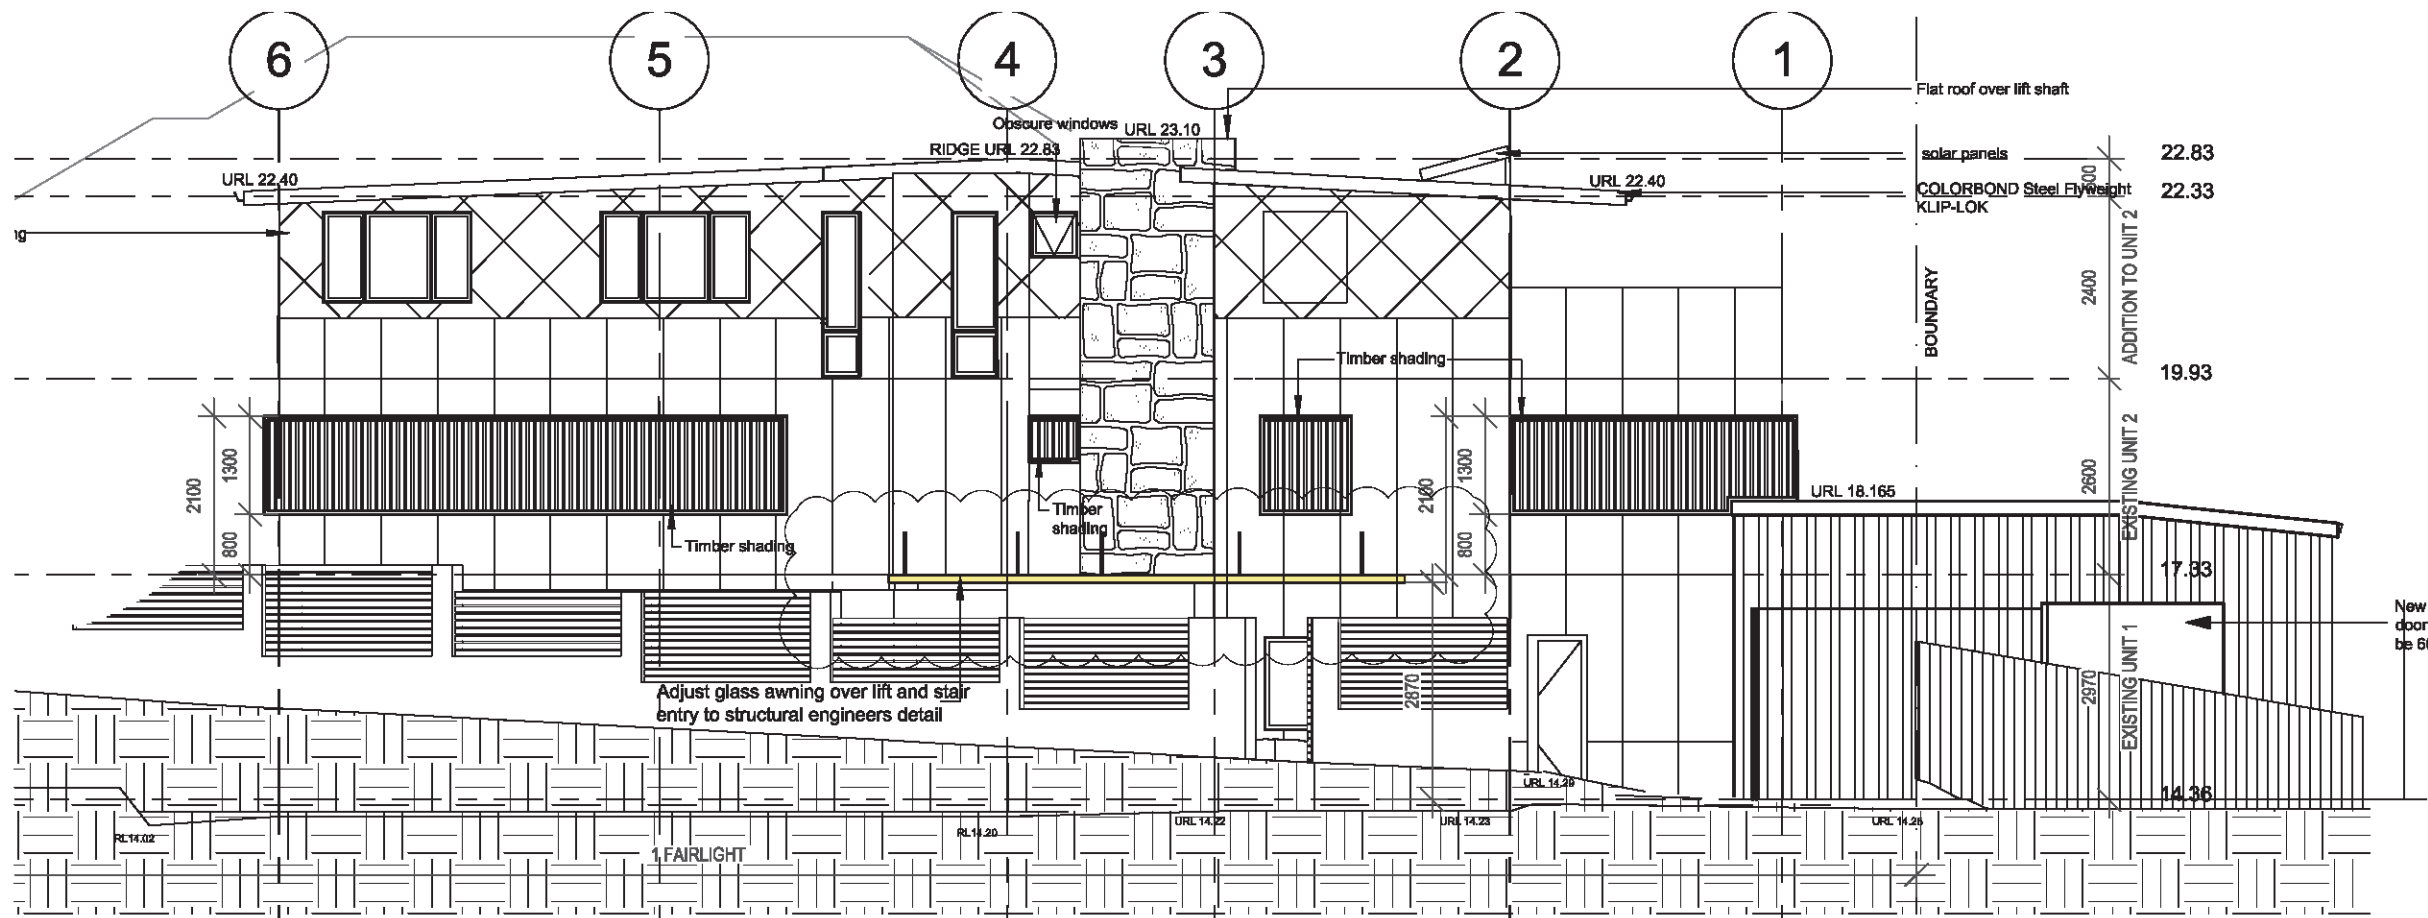

WEST ELEVATION

3

1:100@A3

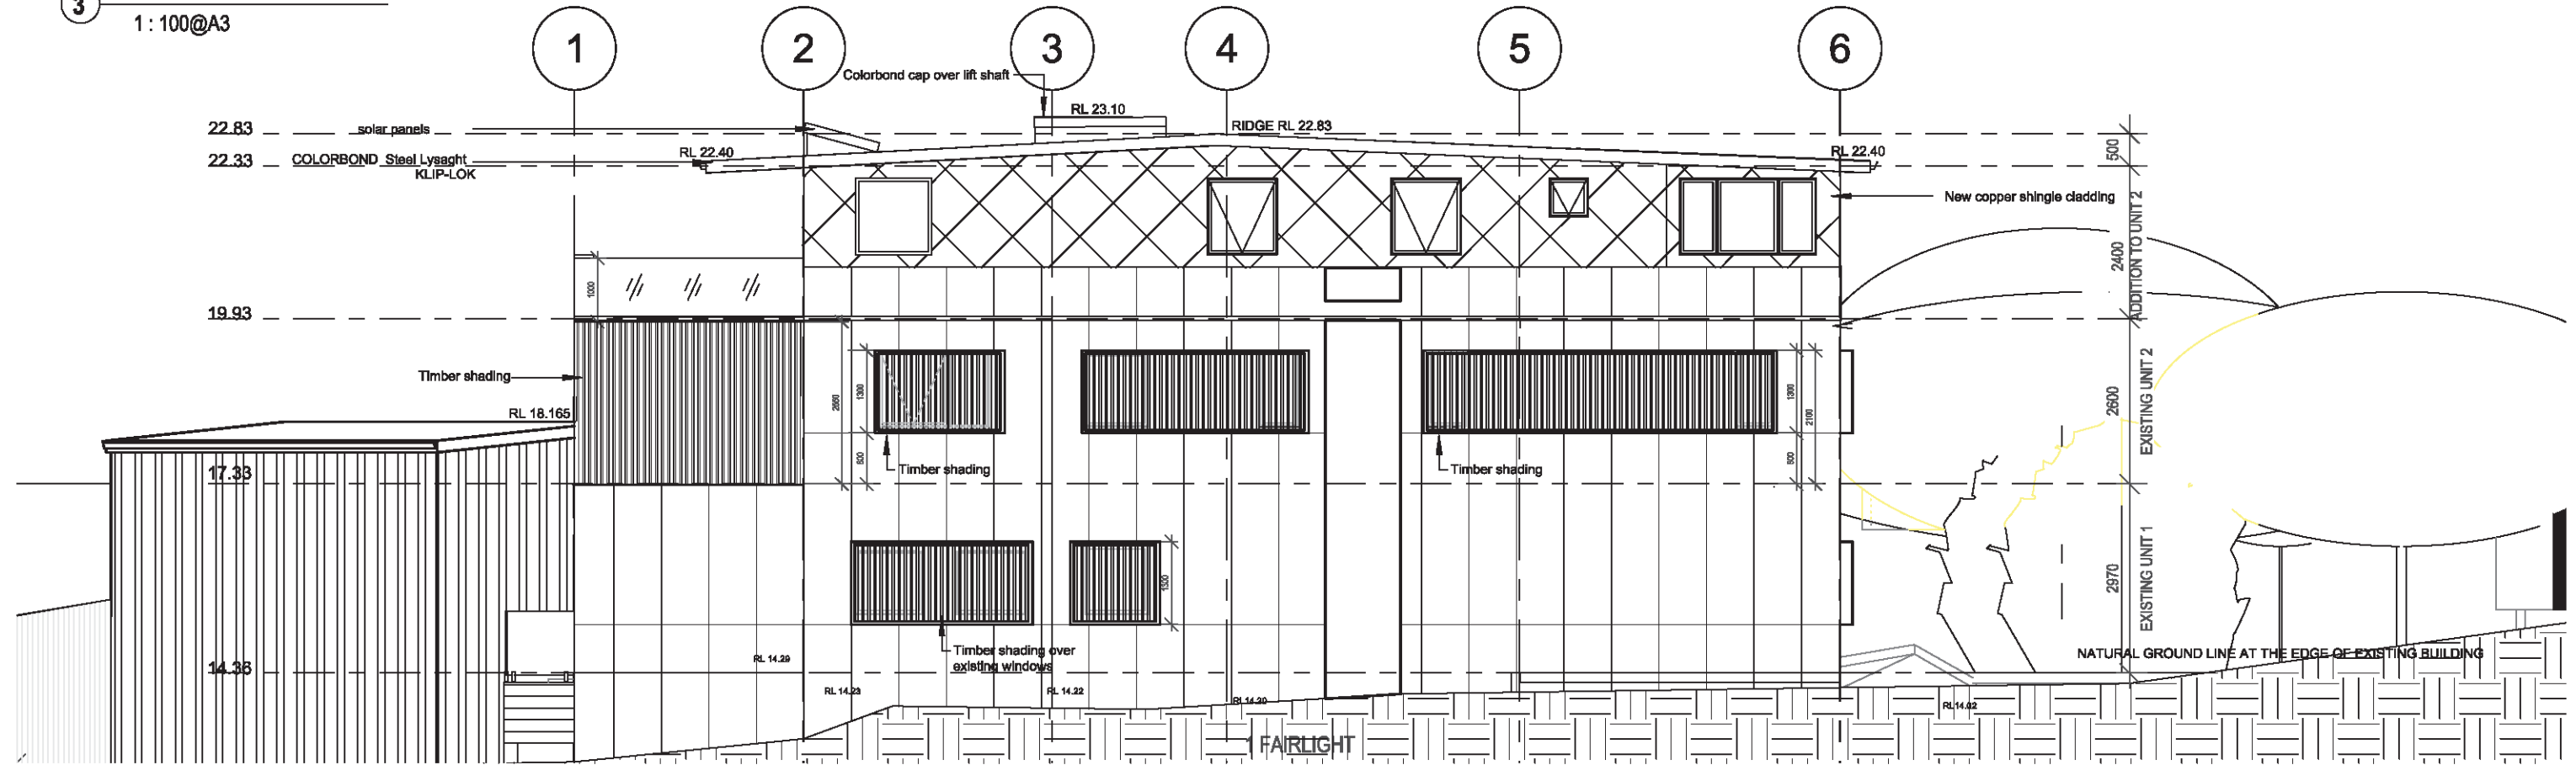

EAST ELEVATION

4

1:100@A3



GENERAL NOTES
1. CONTRACTORS MUST VERIFY ALL DIMENSIONS ON SITE PRIOR TO THE COMMENCEMENT OF ANY WORK OR THE PREPARATION OF SHOP DRAWINGS.
2. FIGURED DIMENSIONS TO BE USED IN PREFERENCE TO SCALED DIMENSIONS.
USE OF THESE DRAWINGS
The design and details shown on these drawings are applicable to this project only and may not be reproduced in whole or in part or be used for any other project or purpose without the written permission of Woodhouse & Danks Pty. Ltd. with whom copyright resides.

No. DATE REVISION OR ISSUE

DWN. CHK. No. DATE REVISION OR ISSUE

C	11.08.18	S98 SUBMISSION (awning)	BC
B	02.01.18	REVISED S98 SUBMISSION	BC
A	24.10.17	S98 SUBMISSION	SW
	12.05.18	DA SUBMISSION	

DWN. CHK. No. DATE REVISION OR ISSUE

DWN. CHK.

ALTERATIONS AND ADDITIONS
1 FAIRLIGHT CRESCENT
FAIRLIGHT

WEST & EAST ELEVATIONS



WOODHOUSE & DANKS
ARCHITECTS

Suite 207 Level 2, 20 Dale Street, Brookvale NSW 2100

T: (02) 9939 8810

E: reception@woodhousedanks.com.au

SCALE

1:100@A3

DATE

MARCH 2016

CAD FILE

Cad file Name

JOB No.

15005

DWG. No.

D21

DRAWN

REV

C