



PROJECT NAME:	BROOKVALE MITSUBISHI						
SITE ADDRESS:	780 PITTWATERROAD BROOKVALE NSW 2100						
CLIENT:	REITSMA CONSTRUCTIONS PTY LTD						
ARCHITECT:	P.S.	DRAWN:	L.R.				
Do not scale this drawing. Use figured dimensions only. Confirm all dimensions and levels on site prior to commencement of any work, preparation of shop drawings or fabrication of components.							
This drawing is protected under the Copyright Act 1968 and is the copyright of Centric Architects. Do not reproduce, modify or transmit this drawing without the permission of Centric Architects.							
PROJECT PHASE:	SECTION 96 APPLICATION						
DATE LAST PRINTED:	18/05/2016						
DRWG TITLE:	EXTERNAL ELEVATIONS & SECTION						
DRWG #:	0140 - 5000		ISSUE: H				
SCALE:	0m 1 2 3 4 5 6 7 8 9						

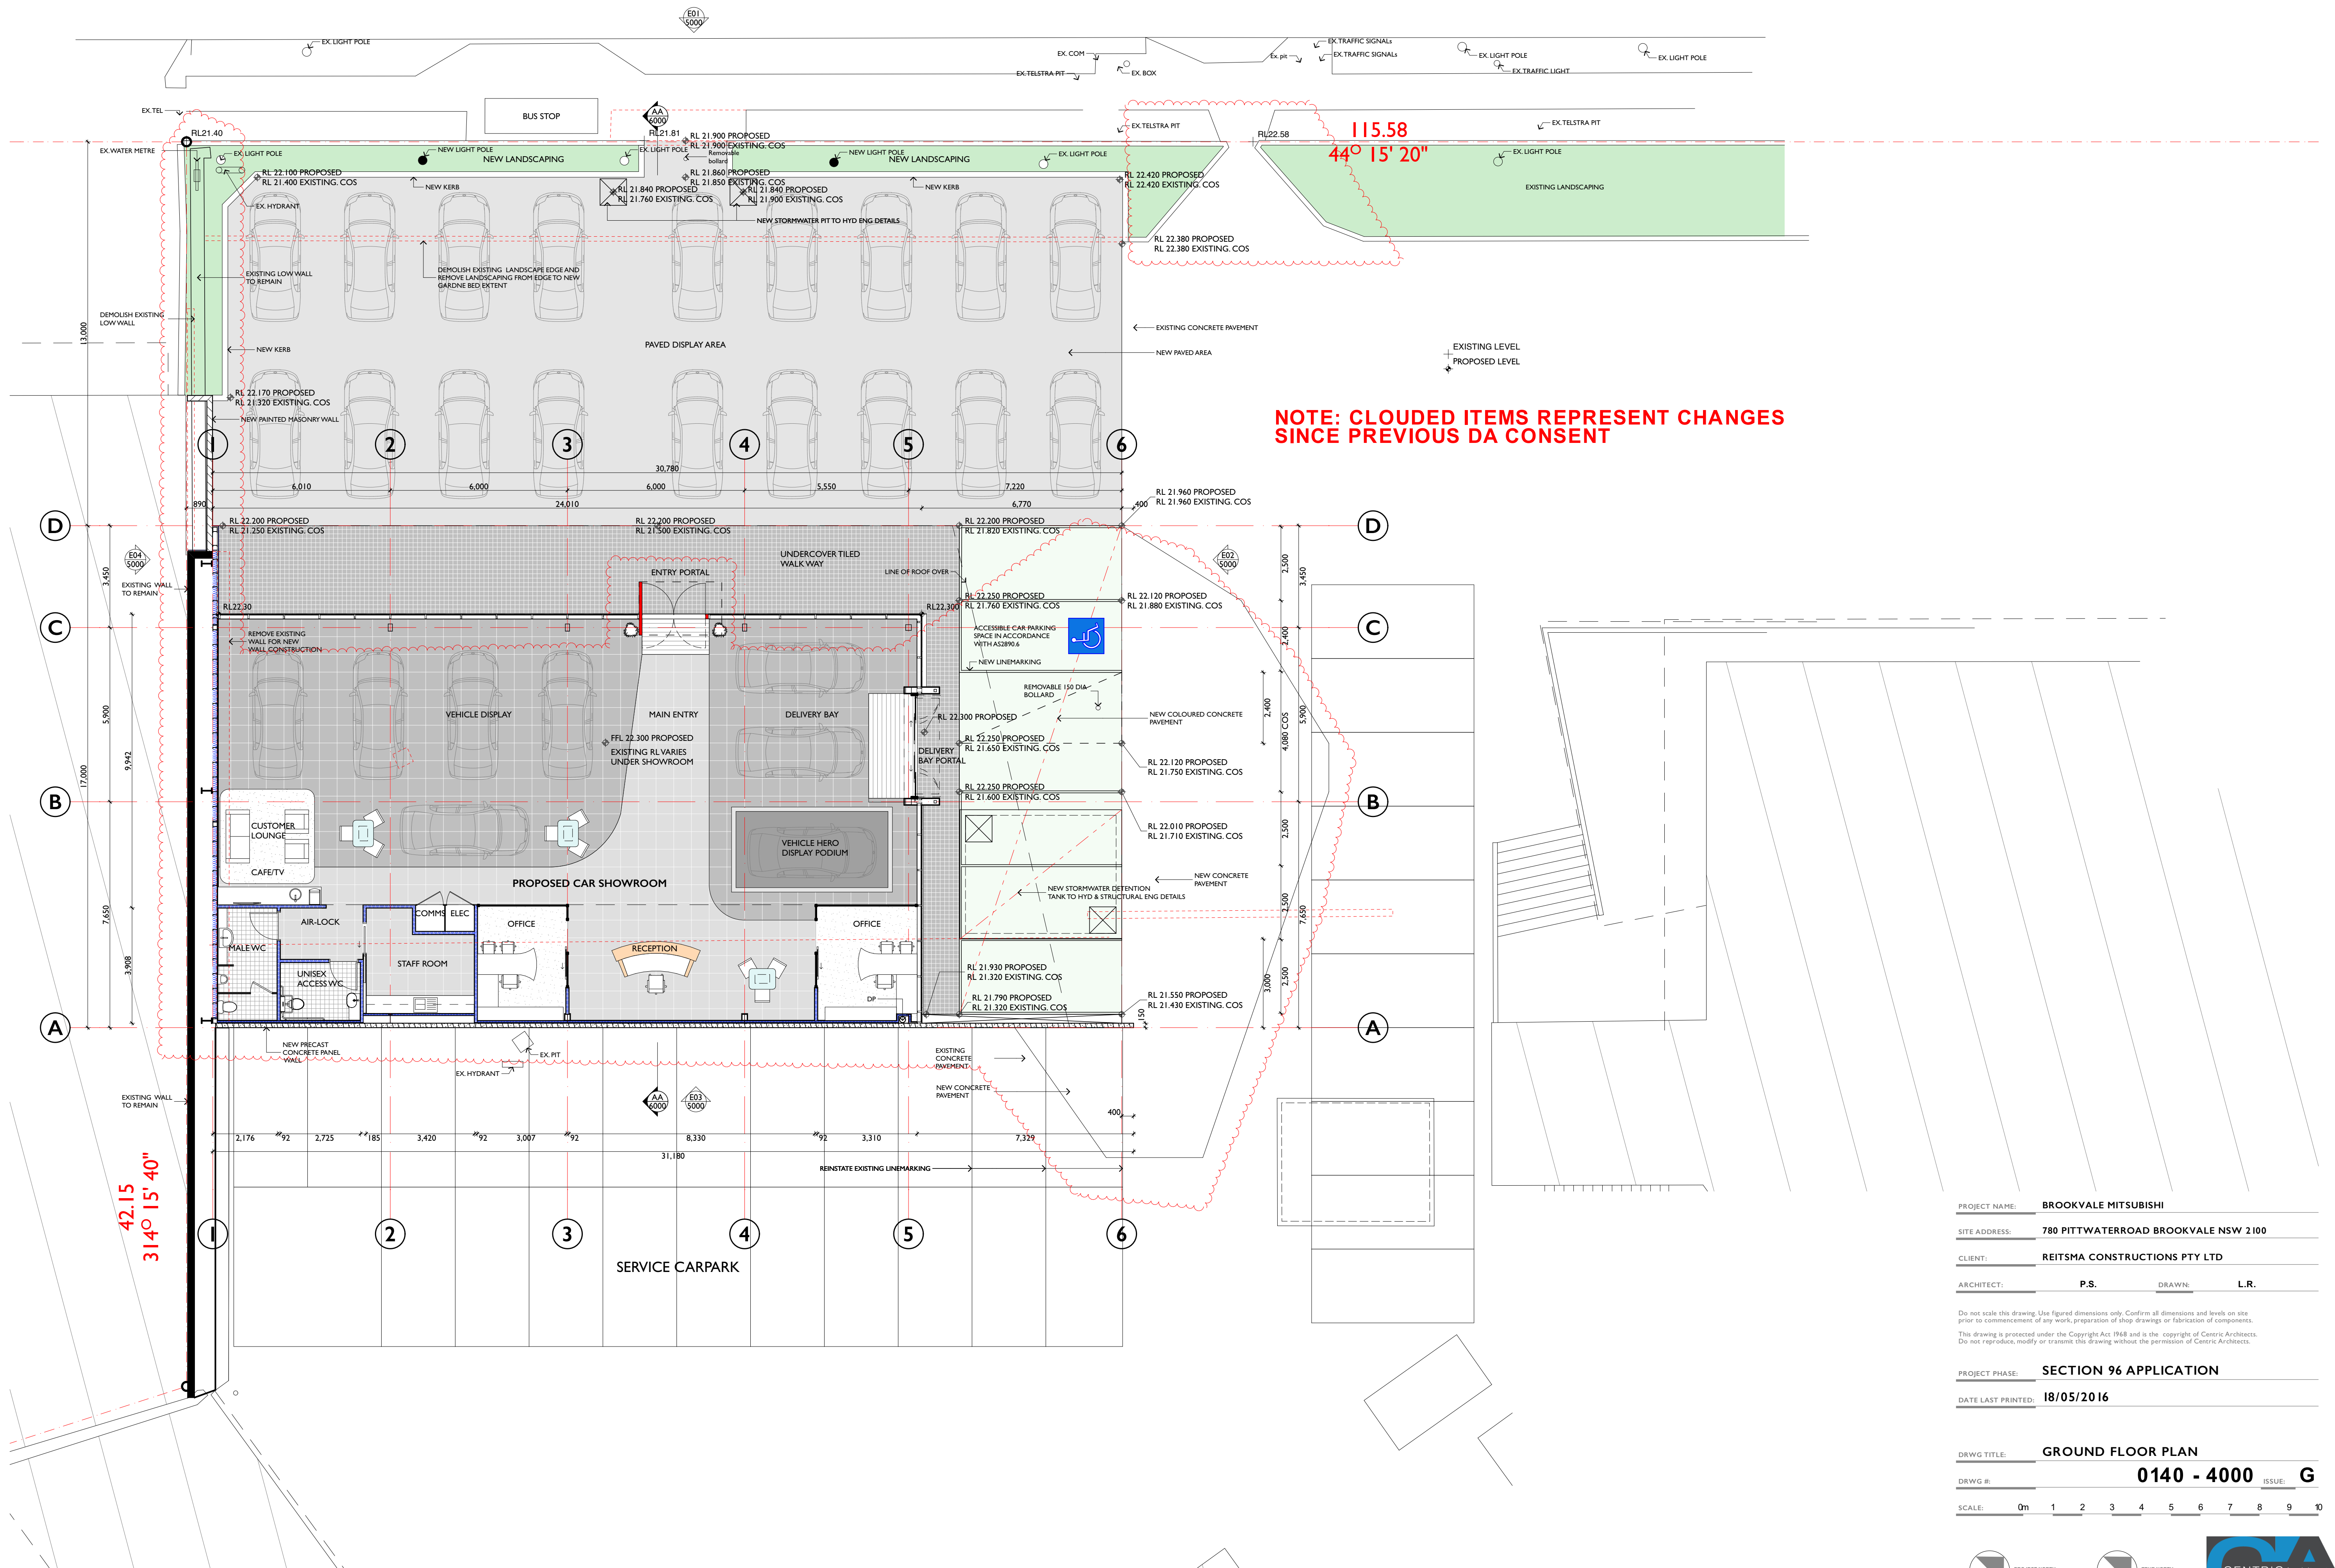

PROJECT NAME:	BROOKVALE MITSUBISHI
SITE ADDRESS:	780 PITTWATERROAD BROOKVALE NSW 2100
CLIENT:	REITSMA CONSTRUCTIONS PTY LTD
ARCHITECT:	P.S. DRAWN: L.R.
PROJECT PHASE:	SECTION 96 APPLICATION
DATE LAST PRINTED:	18/05/2016
DRWG TITLE:	GROUND FLOOR PLAN
DRWG #:	0140 - 4000
ISSUE:	G
SCALE:	0m 1 2 3 4 5 6 7 8 9 10

PITT WATER ROAD

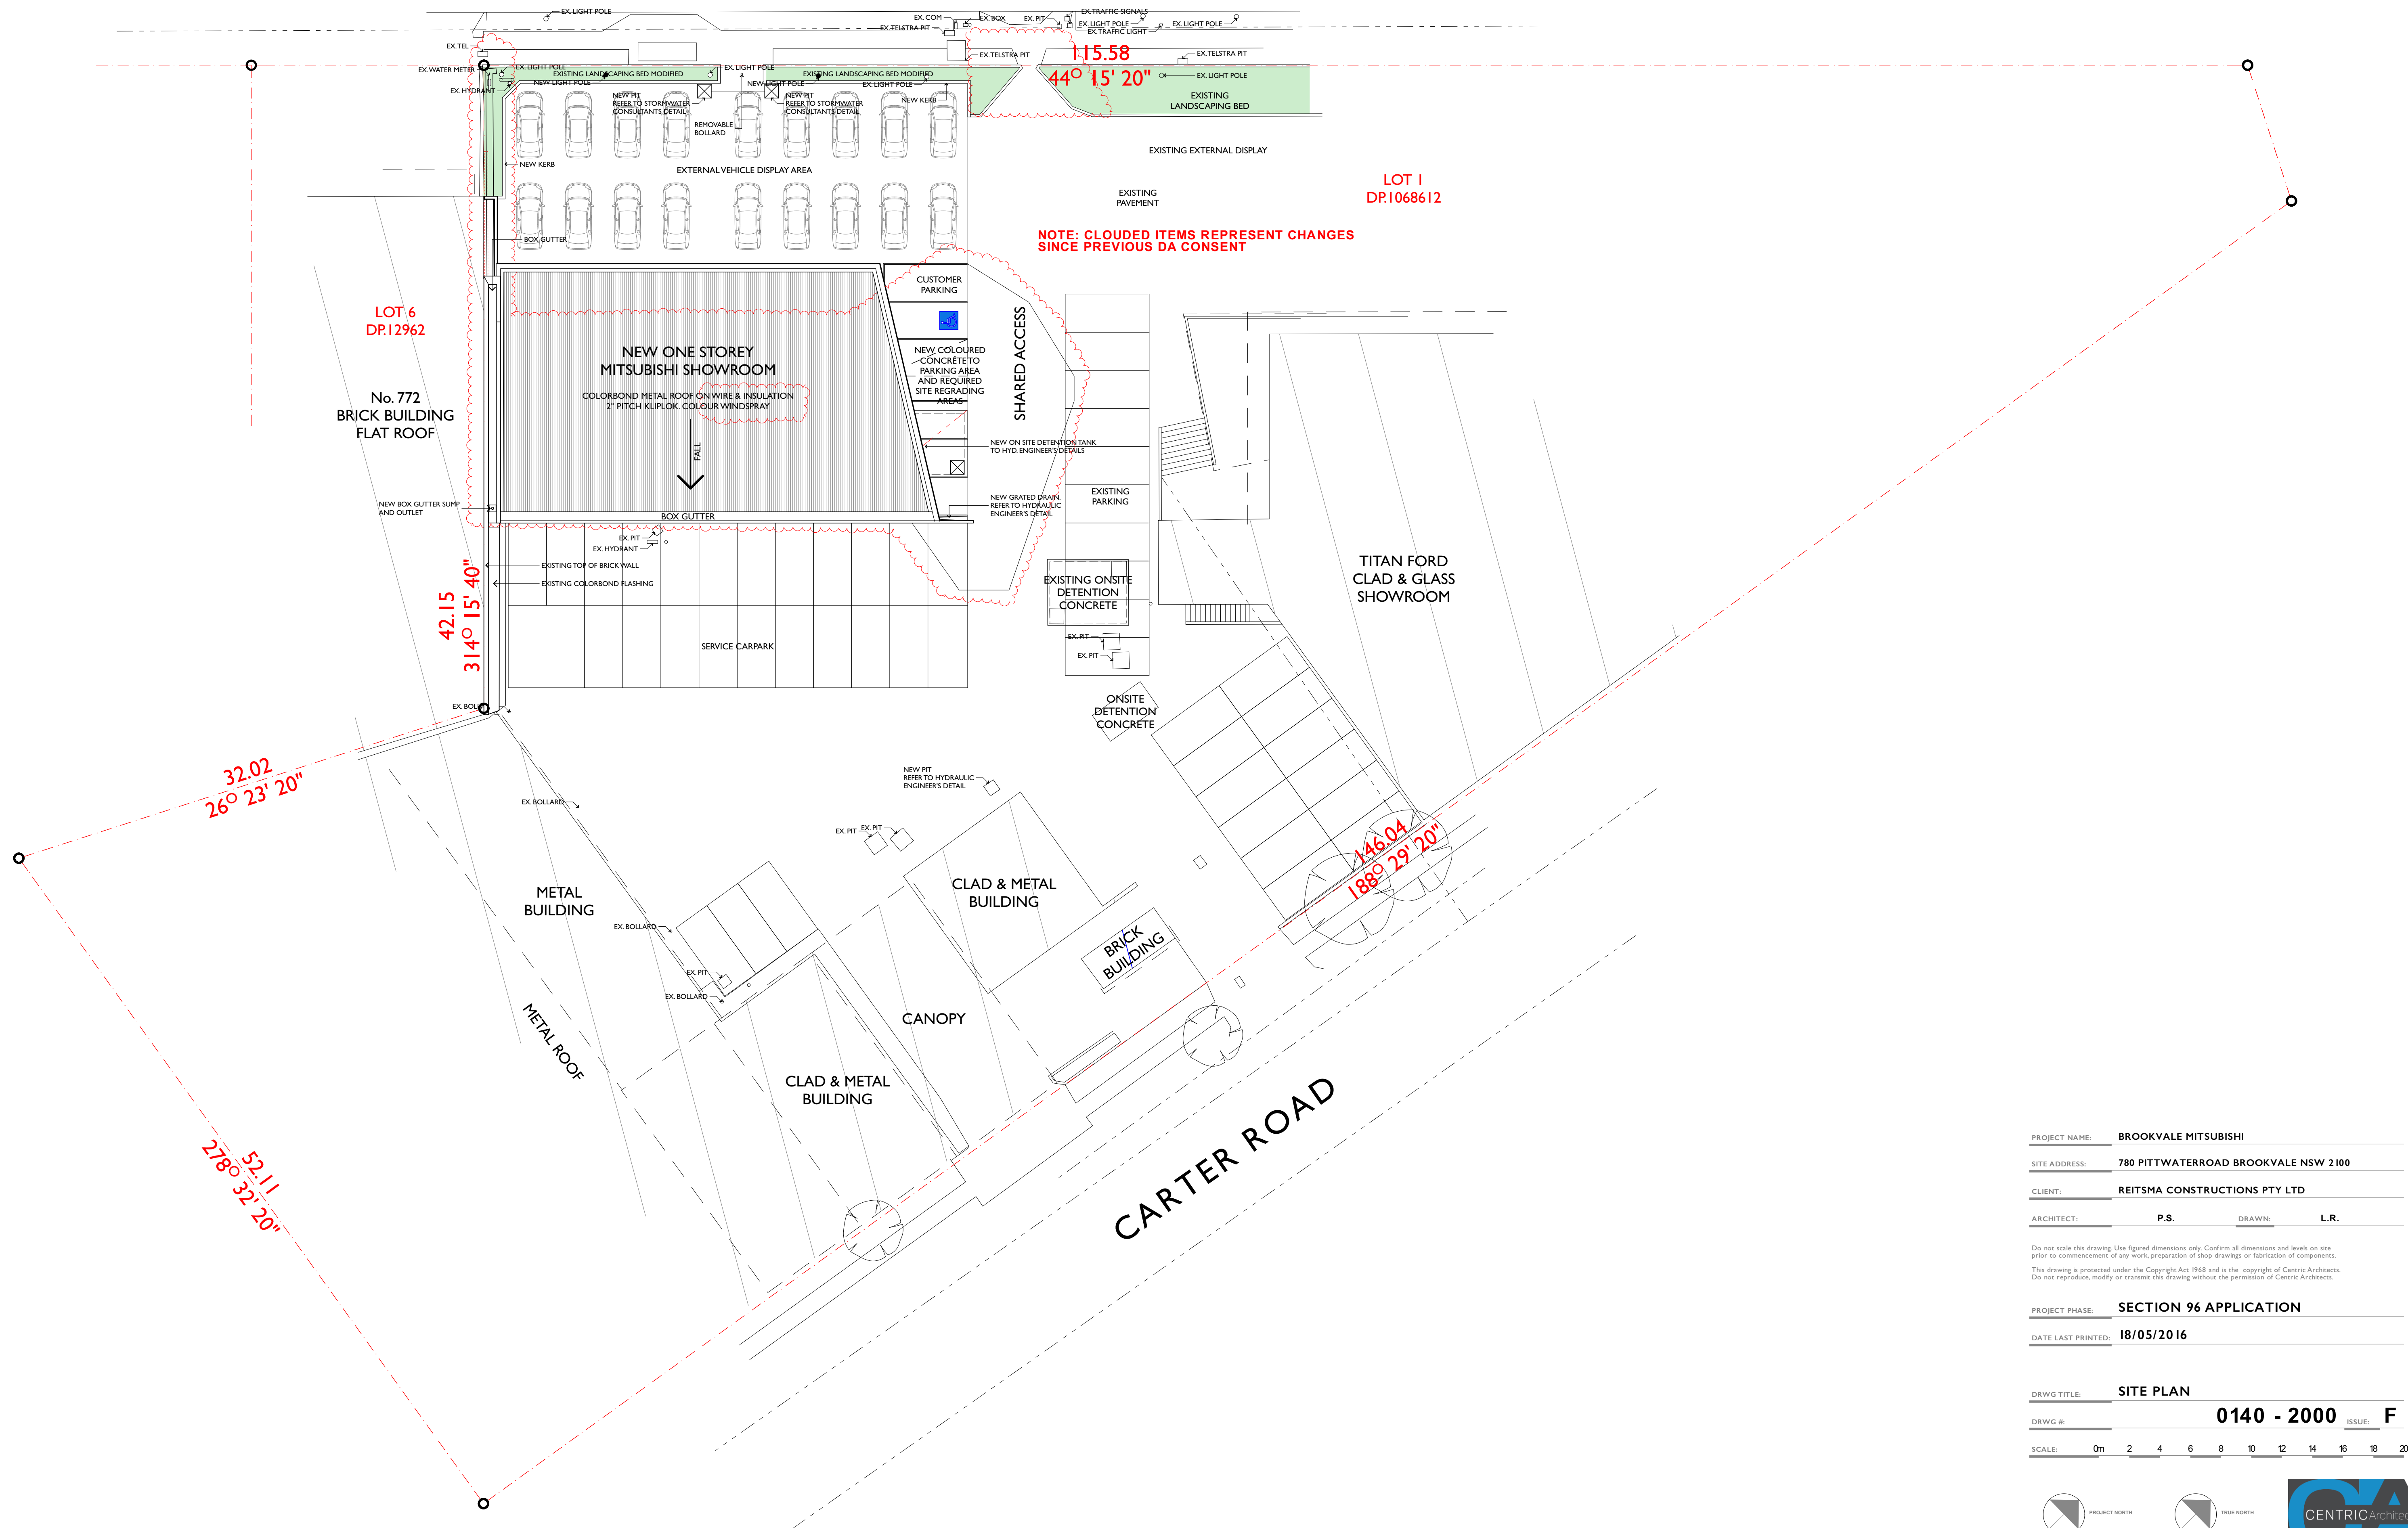

PROJECT NAME:	BROOKVALE MITSUBISHI		
SITE ADDRESS:	780 PITTWATERROAD BROOKVALE NSW 2100		
CLIENT:	REITSMA CONSTRUCTIONS PTY LTD		
ARCHITECT:	P.S.	DRAWN:	L.R.
PROJECT PHASE:	SECTION 96 APPLICATION		
DATE LAST PRINTED:	18/05/2016		

DRWG TITLE:	SITE PLAN		
DRWG #:	0140 - 2000	ISSUE:	F
SCALE:	0m 2 4 6 8 10 12 14 16 18 20		

