




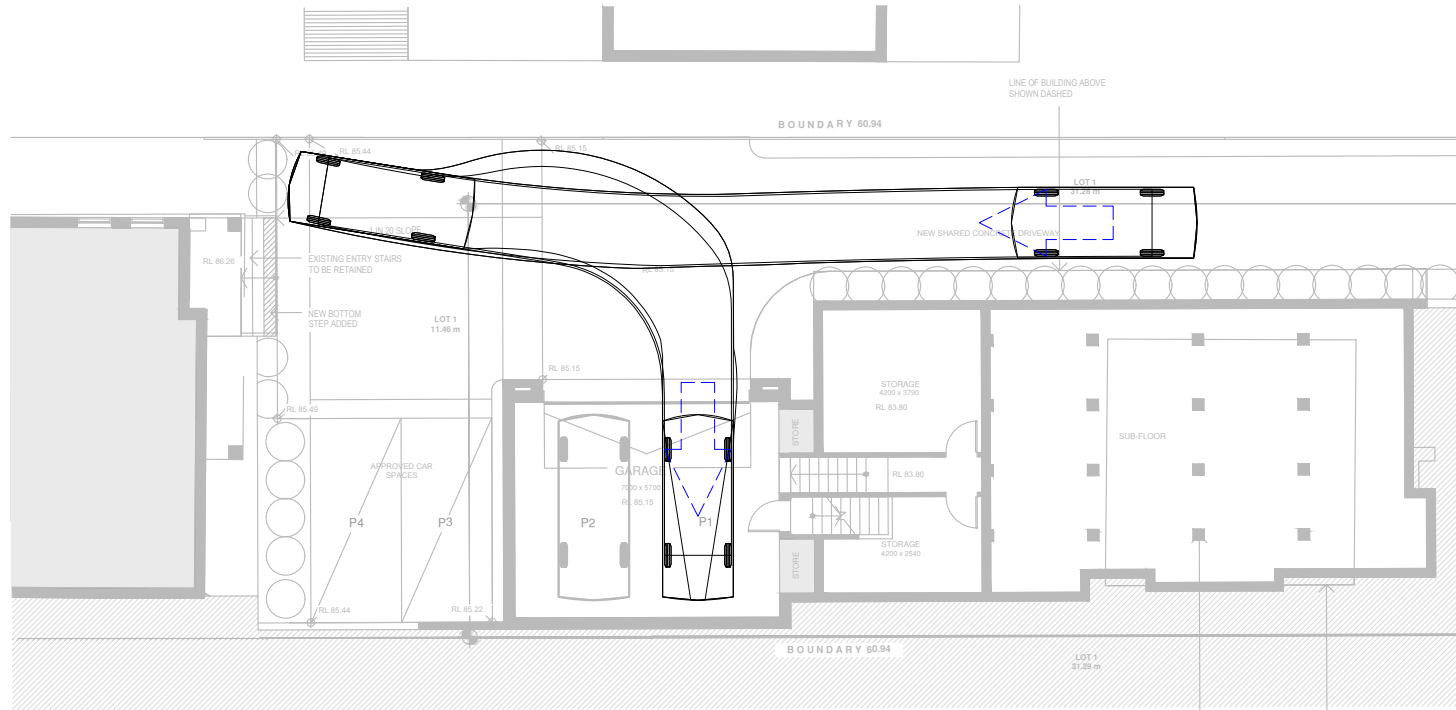


PLAN 1
1
SWEPT PATH ANALYSIS FOR LOT 1 CAR SPACES ENTRY – P1
1:200

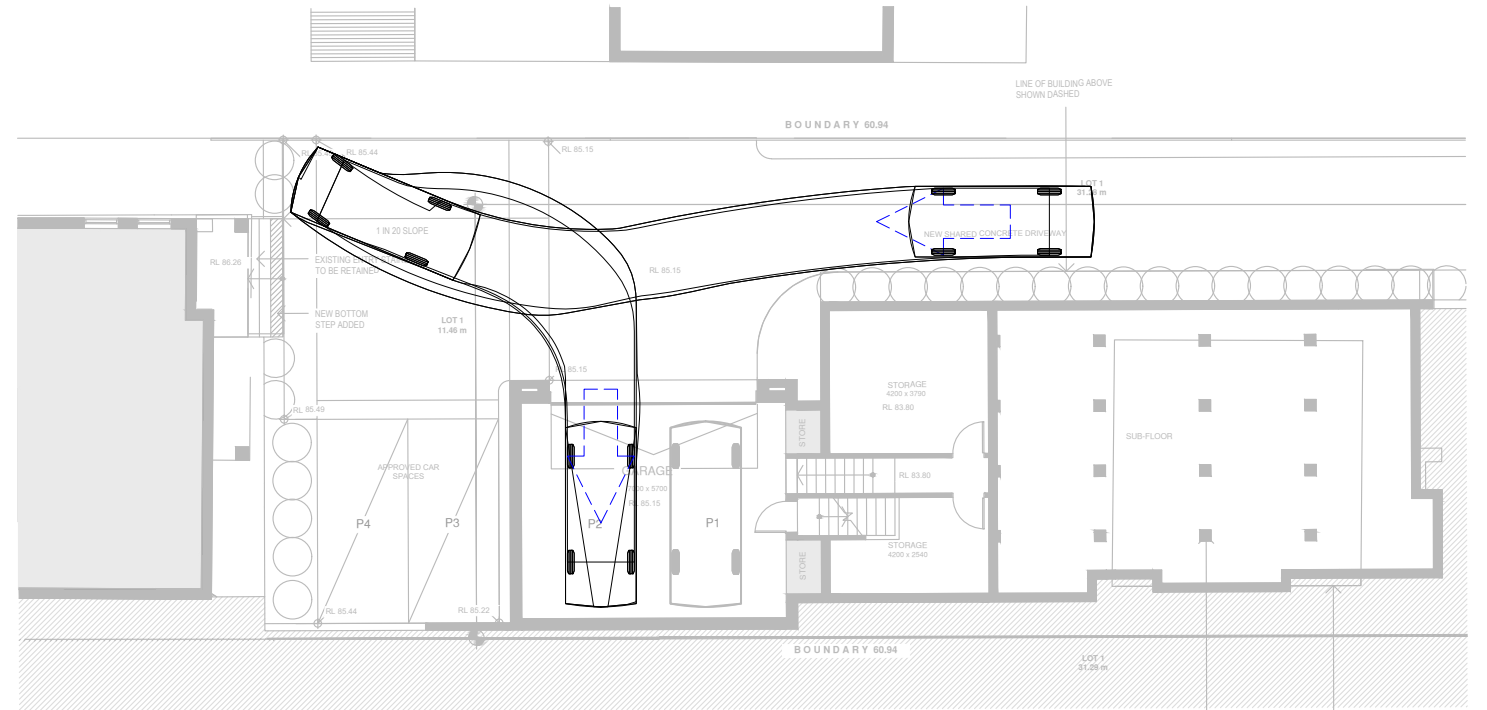

PLAN 2
2
SWEPT PATH ANALYSIS FOR LOT 1 CAR SPACES ENTRY – P2
1:200

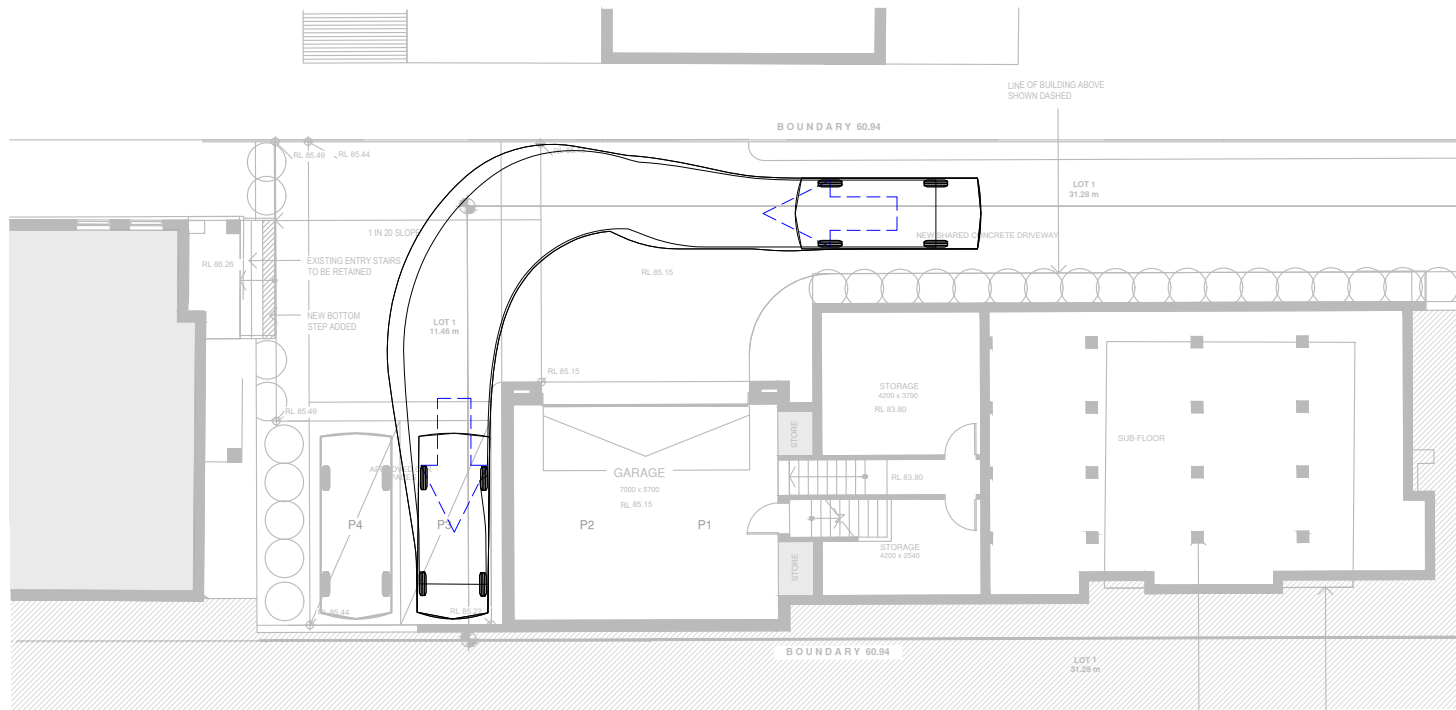

PLAN 3
3
SWEPT PATH ANALYSIS FOR LOT 2 CAR SPACES ENTRY – P3
1:200

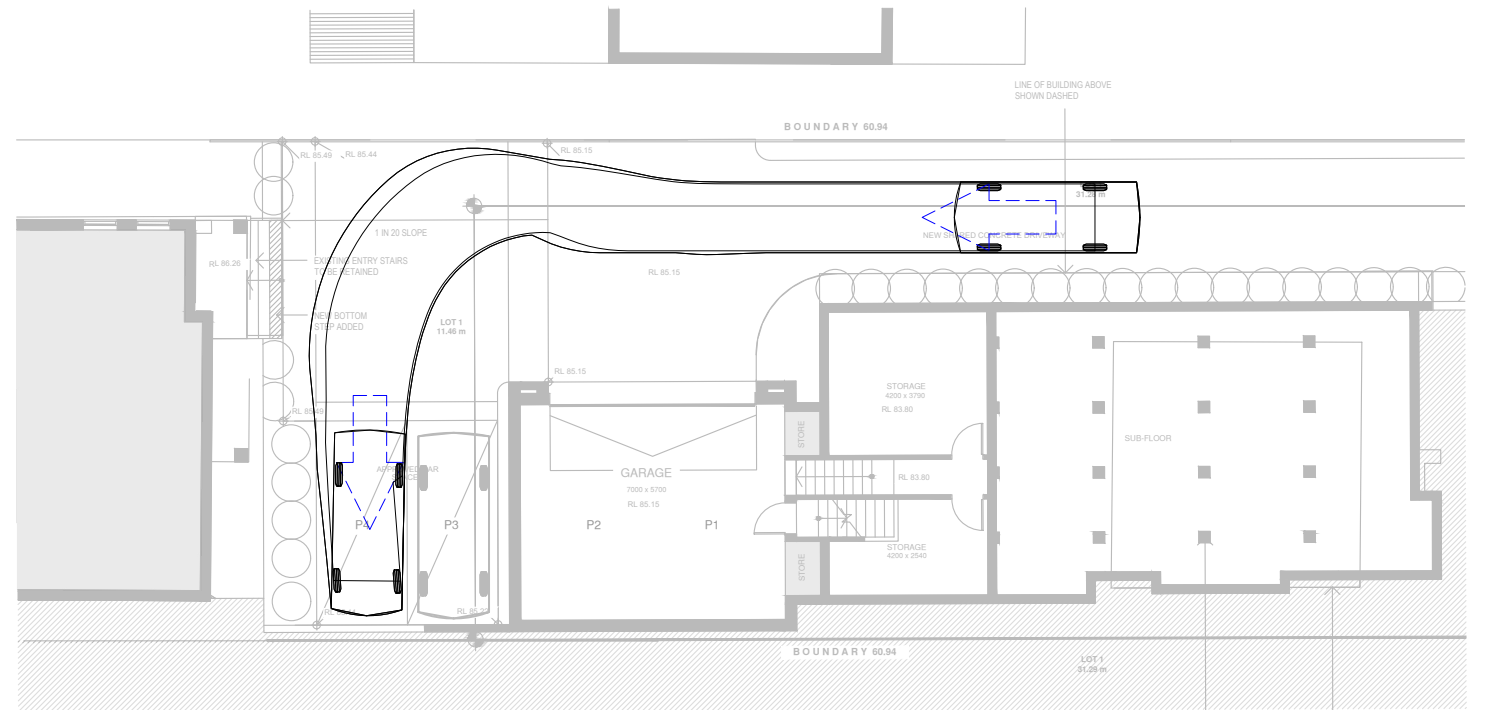


PLAN 4
4
SWEPT PATH ANALYSIS FOR LOT 2 CAR SPACES ENTRY – P4
1:200

NOT FOR CONSTRUCTION


This drawing is confidential and shall only be used for the purposes of this project.					Scale	AS NOTED	DO NOT SCALE. ALL DIMENSIONS ARE IN MILLIMETRES UNLESS OTHERWISE SPECIFIED	THE SIGNING OF THIS TITLE BLOCK CONFIRMS THE DESIGN AND DRAFTING OF THIS PROJECT HAVE BEEN PREPARED AND CHECKED IN ACCORDANCE WITH THE STELLEN QUALITY ASSURANCE SYSTEM				 Stellen	Stellen Consulting ABN 61 14 9 095 189	17 MARETIMO STREET, BALGOWLAH													
REVISIONS									DESIGNED	MAI	CHECKED			IRW	DRAWN	MAI	CHECKED	IRW	APPROVED	IRW	DATE	23/08/2018	SWEPT PATH ANALYSIS				
	1	MAI	23/08/2018	APPROVED FOR DA SUBMISSION				IRW																			
	0	MAI	26/07/2018	SKETCH				IRW																			
	No.	BY	DATE	DESCRIPTION	APPD															Size	A3	Status	APPROVED FOR DA SUBMISSION	Org No.	CV-000	Rev.	1



Stellen Consulting ABN 61 149 095 189

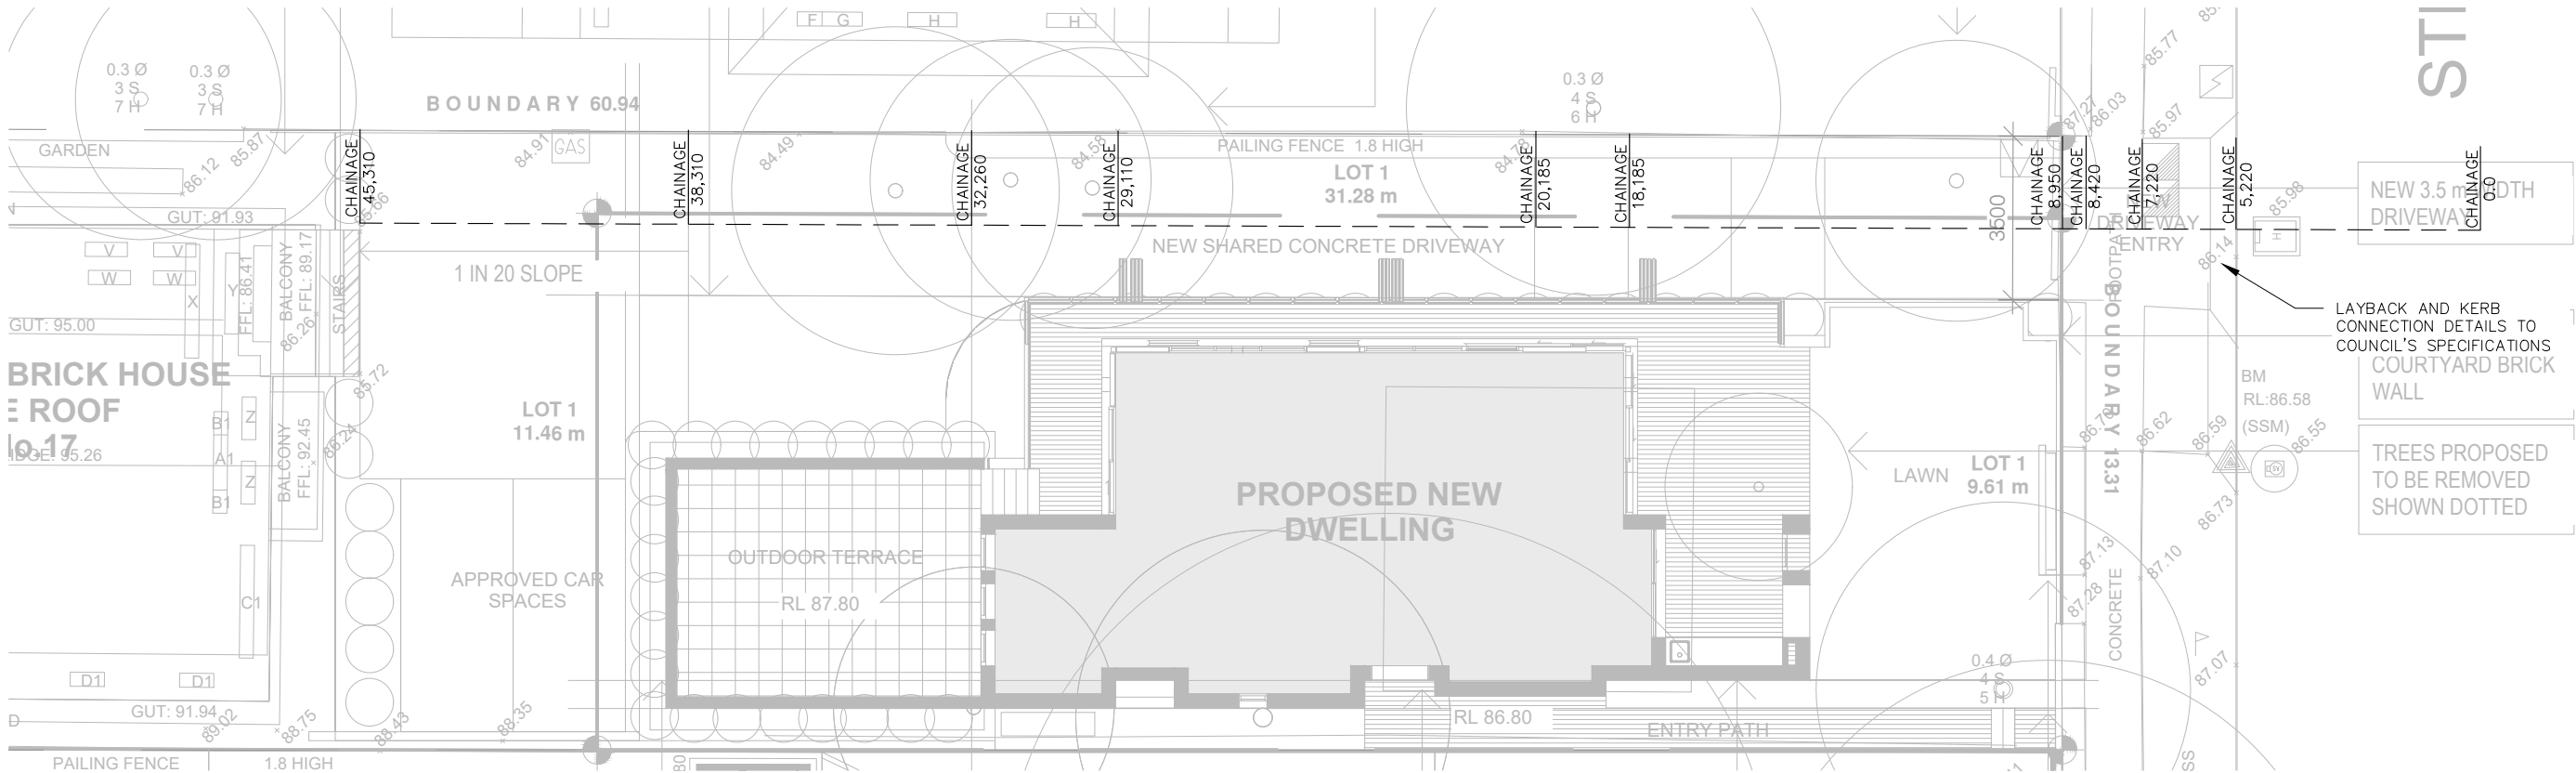


PLAN 9 DRIVEWAY PLAN 1:150

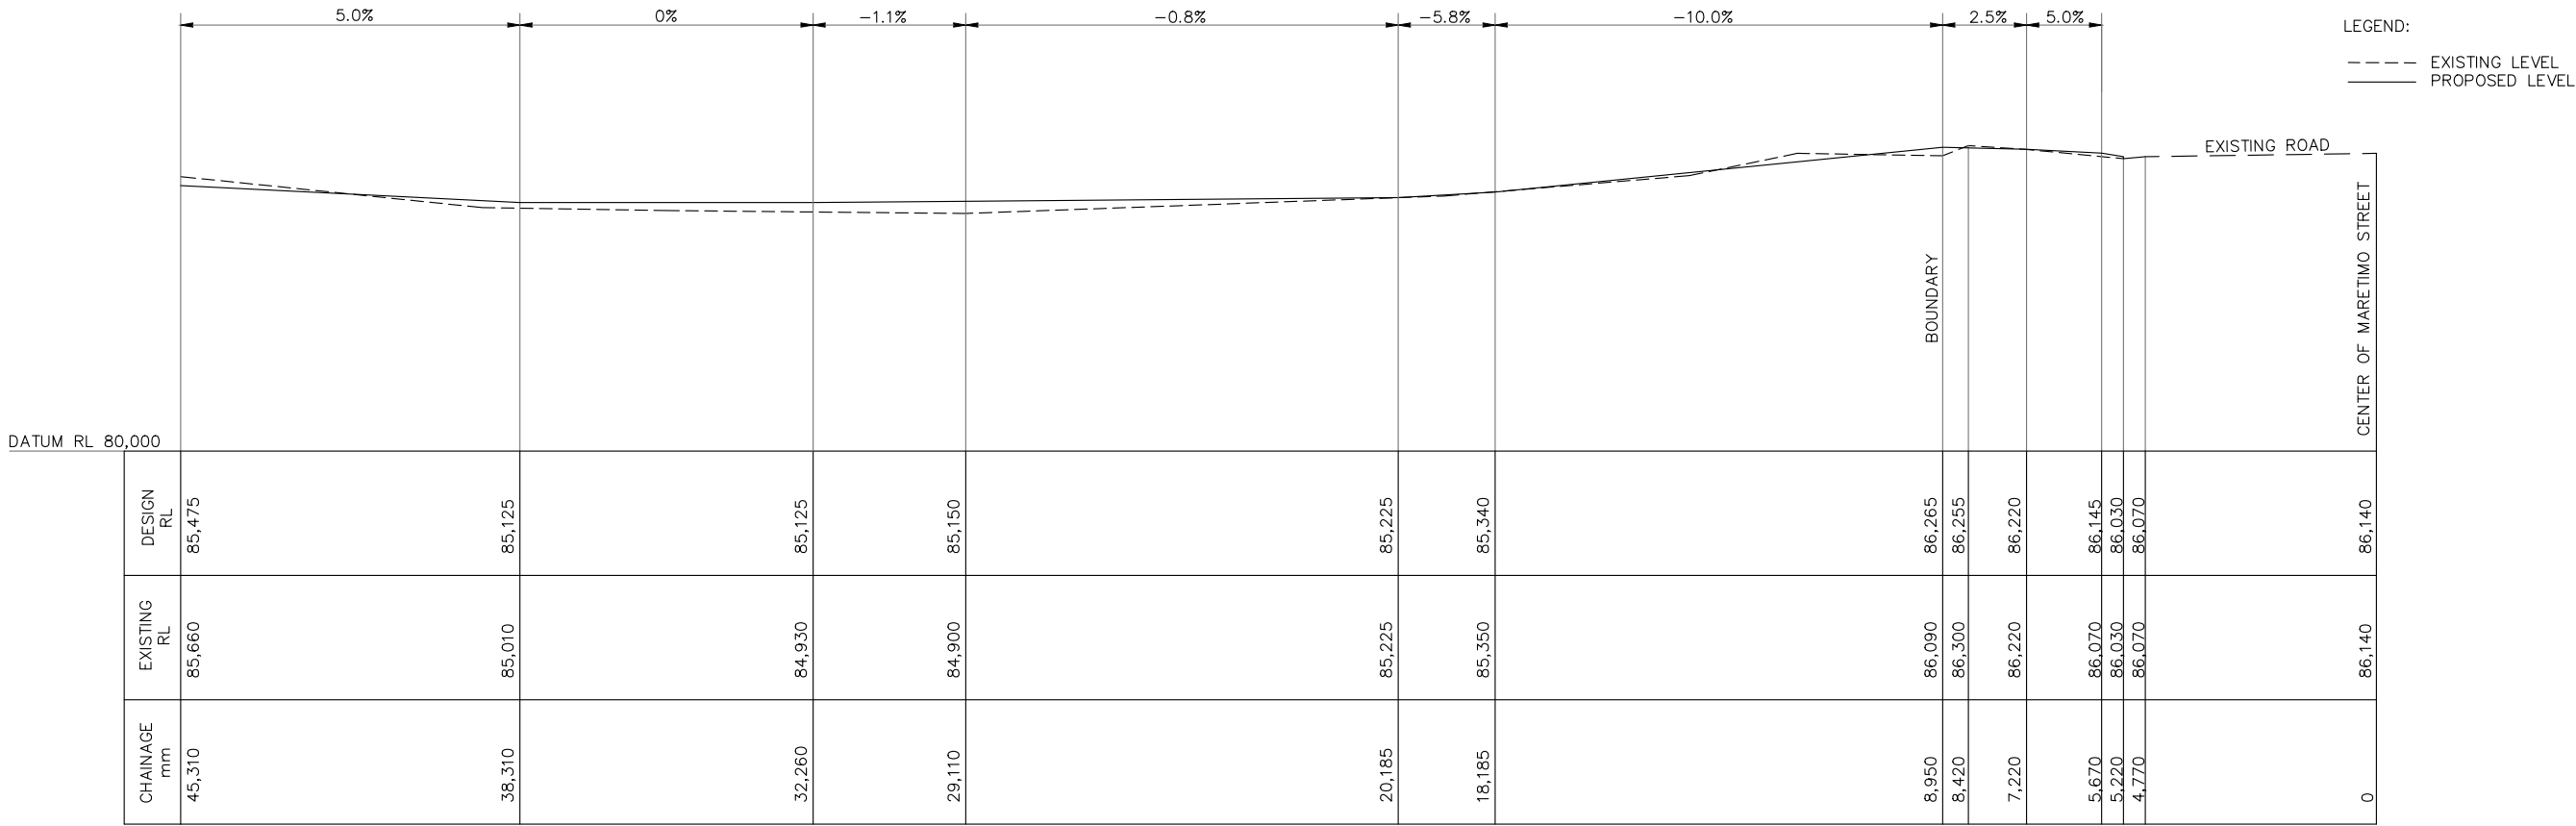

SECTION 1 DRIVEWAY LONG-SECTION ALONG CENTER-LINE 1:150

NOT FOR CONSTRUCTION

This drawing is confidential and shall only be used for the purposes of this project.					Scale AS NOTED DO NOT SCALE. ALL DIMENSIONS ARE IN MILLIMETRES UNLESS OTHERWISE SPECIFIED	THE SIGNING OF THIS TITLE BLOCK CONFIRMS THE DESIGN AND DRAFTING OF THIS PROJECT HAVE BEEN PREPARED AND CHECKED IN ACCORDANCE WITH THE STELLEN QUALITY ASSURANCE SYSTEM				 Stellen Stellen Consulting ABN 61 149 095 189	17 MARETIMO STREET, BALGOWLAH				
REVISIONS						DESIGNED	MAI	CHECKED	IRW		DRIVEWAY LAYOUT & LONG-SECTION				
						DRAWN	MAI	CHECKED	IRW						
						APPROVED	IRW	DATE	23/08/2018						
	1	MAI	31/08/2018	APPROVED FOR DA SUBMISSION		IRW									
	0	MAI	23/08/2018	DRAFT		IRW									
No.	BY	DATE	DESCRIPTION			APPD					Size	Status	Orig No.	Rev.	
										A3	APPROVED FOR DA SUBMISSION	CV-002	1		

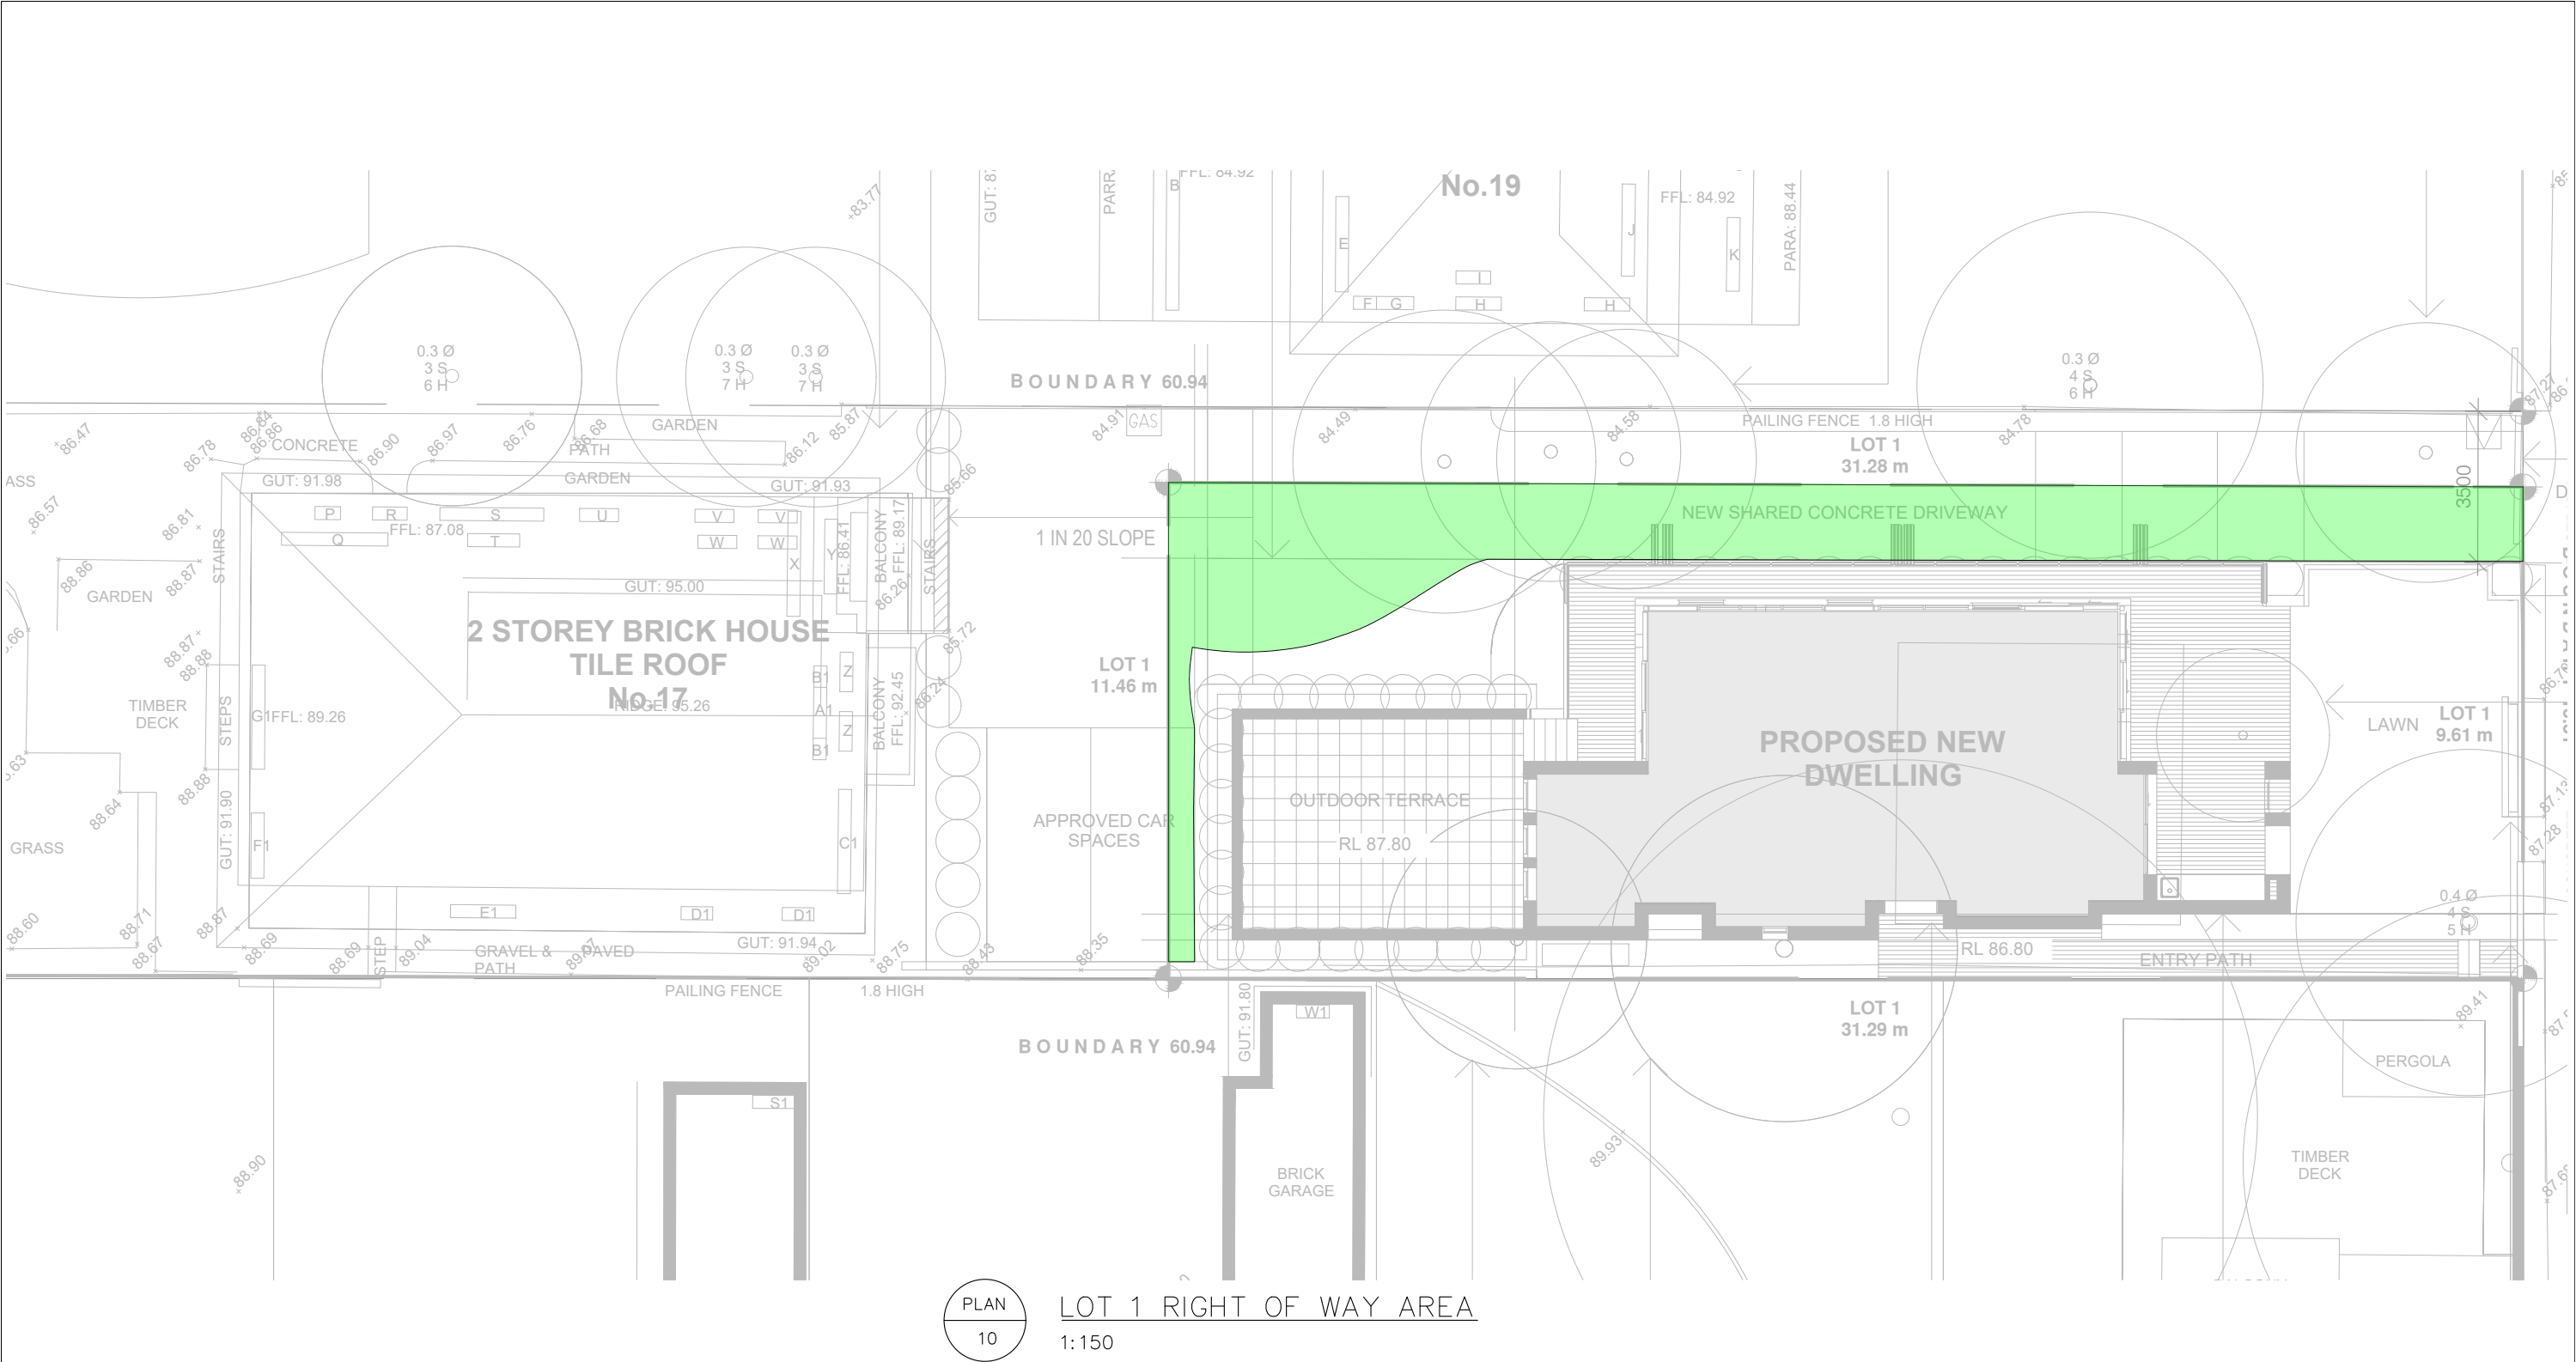


NOT FOR CONSTRUCTION

This drawing is confidential and shall only be used for the purposes of this project.					Scale	THE SIGNING OF THIS TITLE BLOCK CONFIRMS THE DESIGN AND DRAFTING OF THIS PROJECT HAVE BEEN PREPARED AND CHECKED IN ACCORDANCE WITH THE STELLEN QUALITY ASSURANCE SYSTEM				17 MARETIMO STREET, BALGOWLAH				
REVISIONS						DESIGNED	MAI	CHECKED	IRW	RIGHT OF WAY				
					AS NOTED	DRAWN	MAI	CHECKED	IRW					
	0	MAI	31/08/2018	APPROVED FOR DA SUBMISSION	DO NOT SCALE. ALL DIMENSIONS ARE IN MILLIMETRES UNLESS OTHERWISE SPECIFIED	APPROVED	IRW	DATE	31/08/2018					
	No.	BY	DATE	DESCRIPTION						Size	Status	Org No.	Rev.	
										A3	APPROVED FOR DA SUBMISSION	CV-003	1	



Stellen Consulting ABN 61 149 095 189

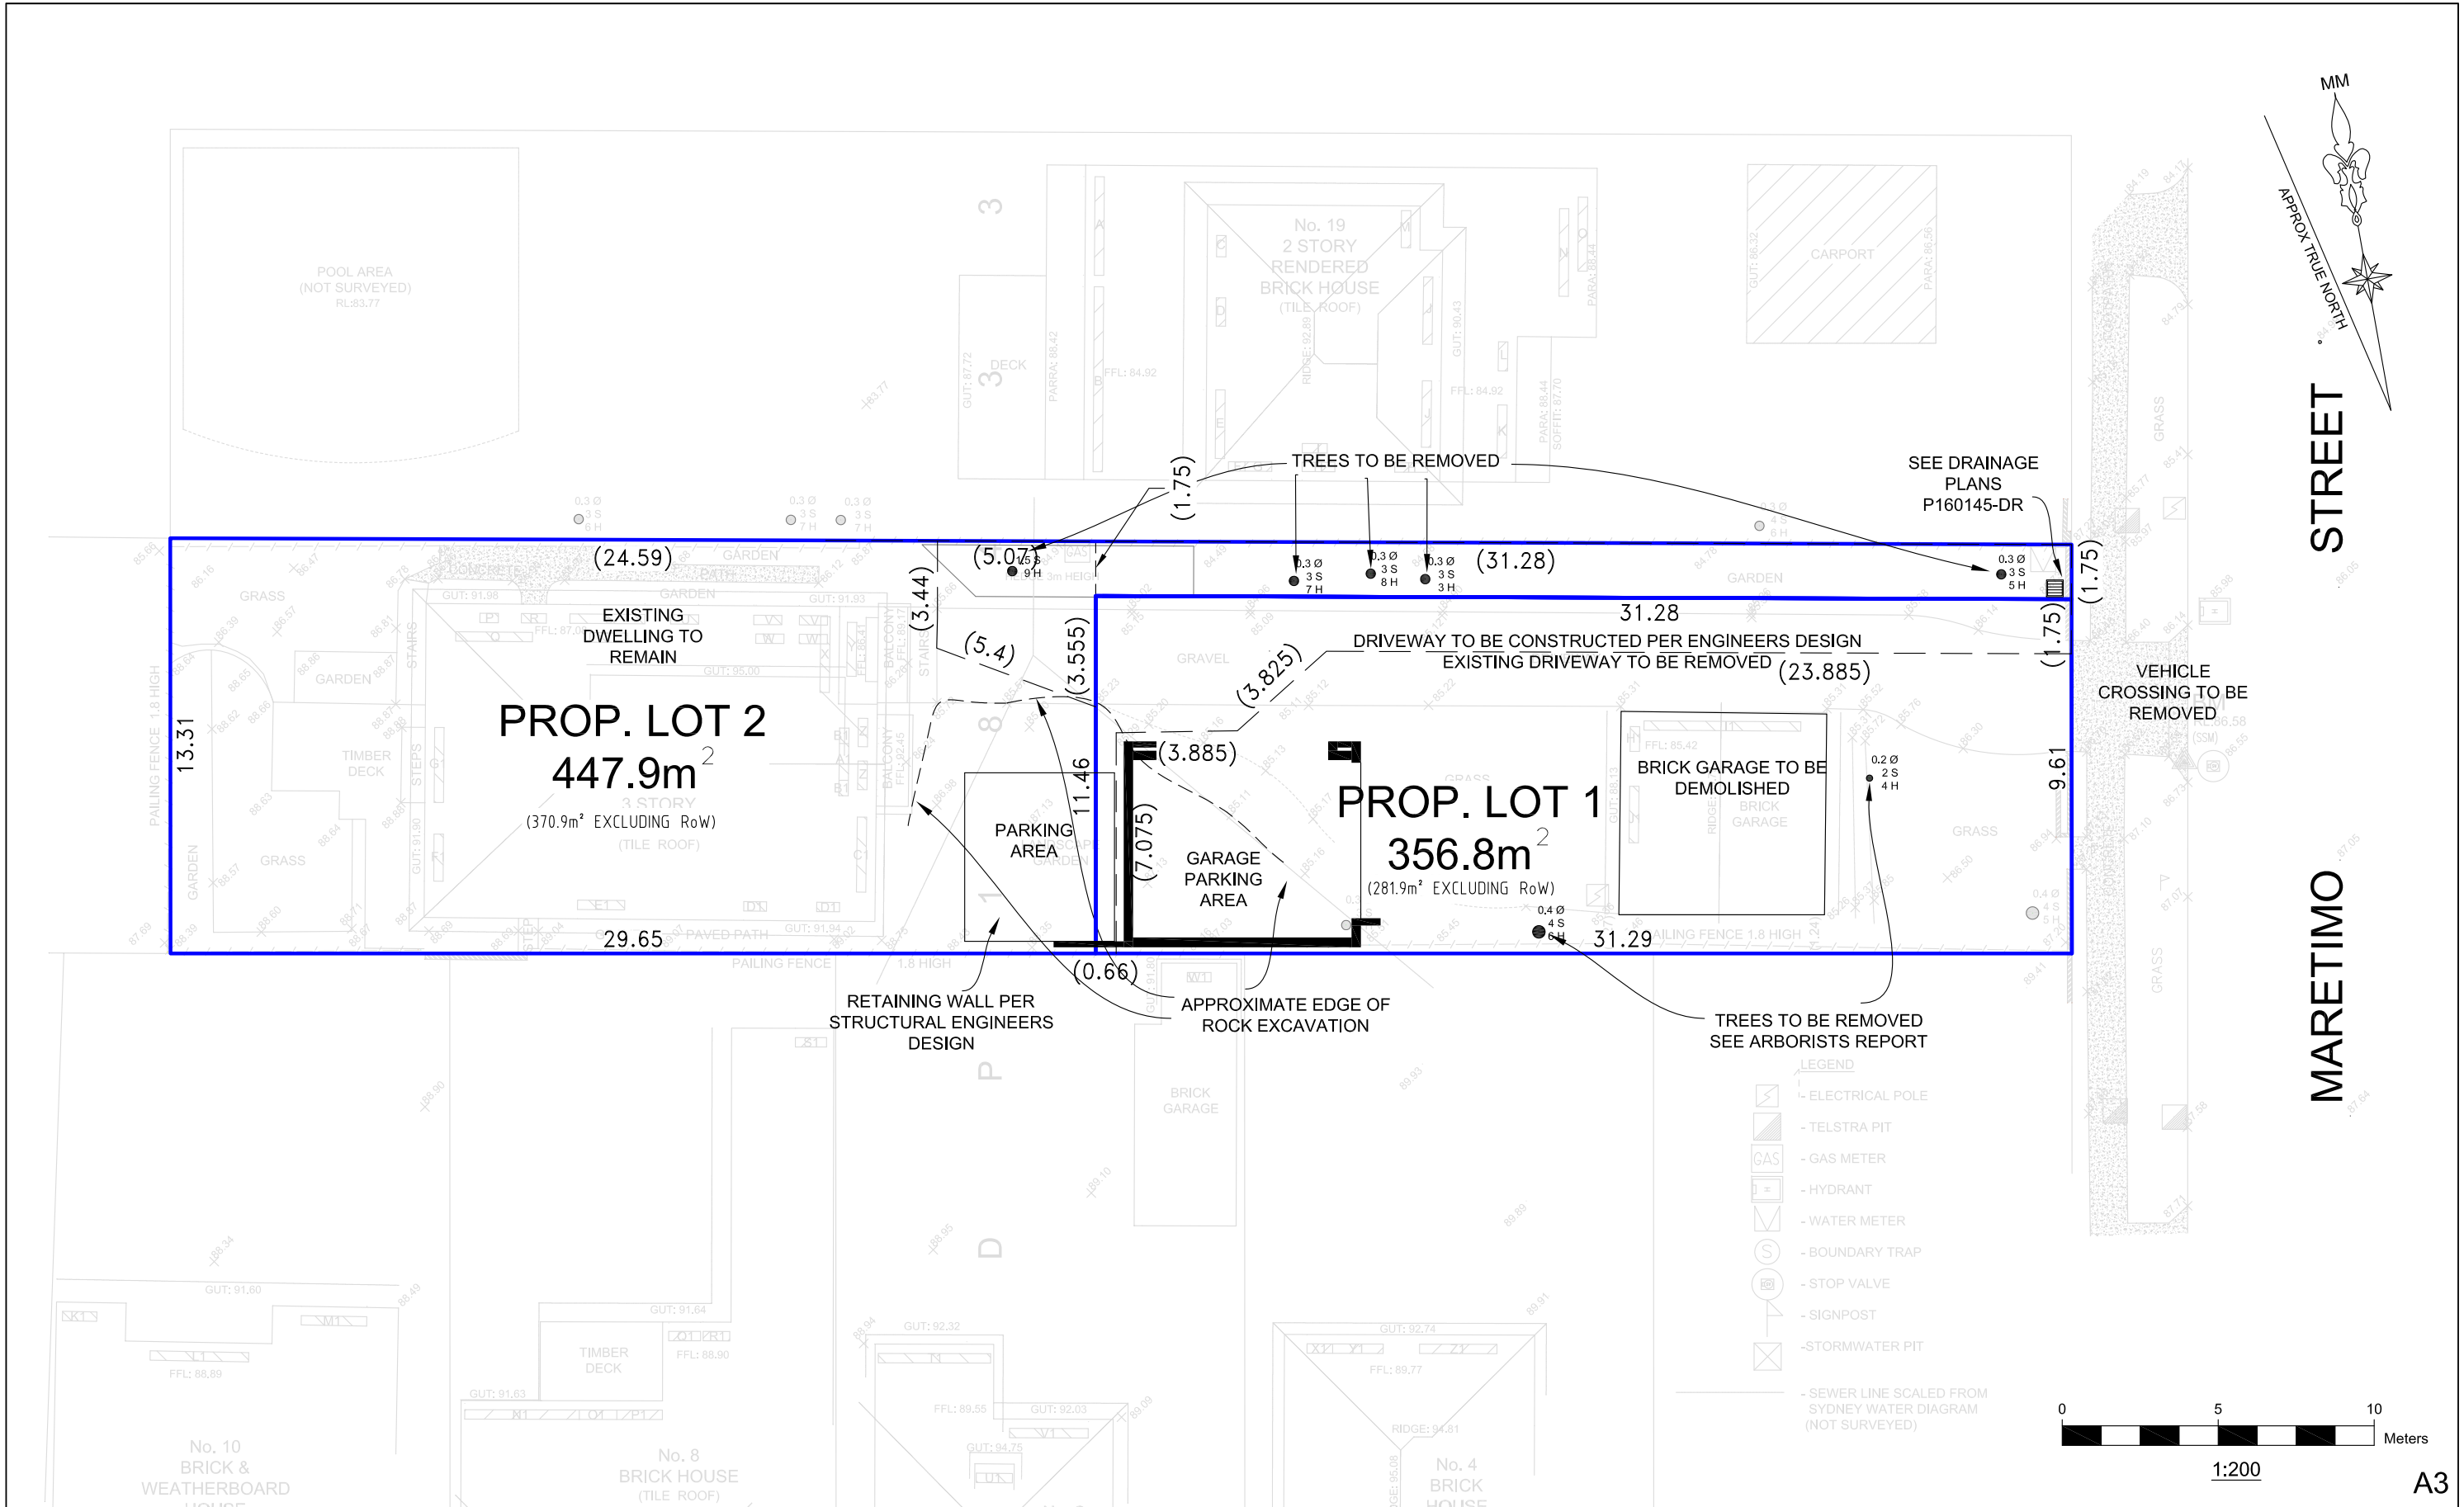

PINNACLE LAND SURVEYORS PTY LTD

MAIL: PO Box 112,
Baulkham Hills NSW 2153
ADDRESS: Suite 1A, Level 2
802 Pacific Highway
Gordon NSW 2072
PHONE: (02) 9686 2548
FAX: (02) 9844 5445
EMAIL: office@pinnaclesurveyors.com.au



VISIT US AT:
www.pinnaclesurveyors.com.au

ABN 59607099534
© Pinnacle Land Surveyors Pty Ltd

PROJECT : SITE PLAN FOR
LOT 6 DP18433 AT
17 MARETIMO STREET,
BALGOWLAH


CLIENT : Pasquale (Peter) Pagliaro

SHEET 1 OF 1

DRAWING No. : 1133SP.dwg

JOB REF : 1133SD

DATE : 27 Sep 2018

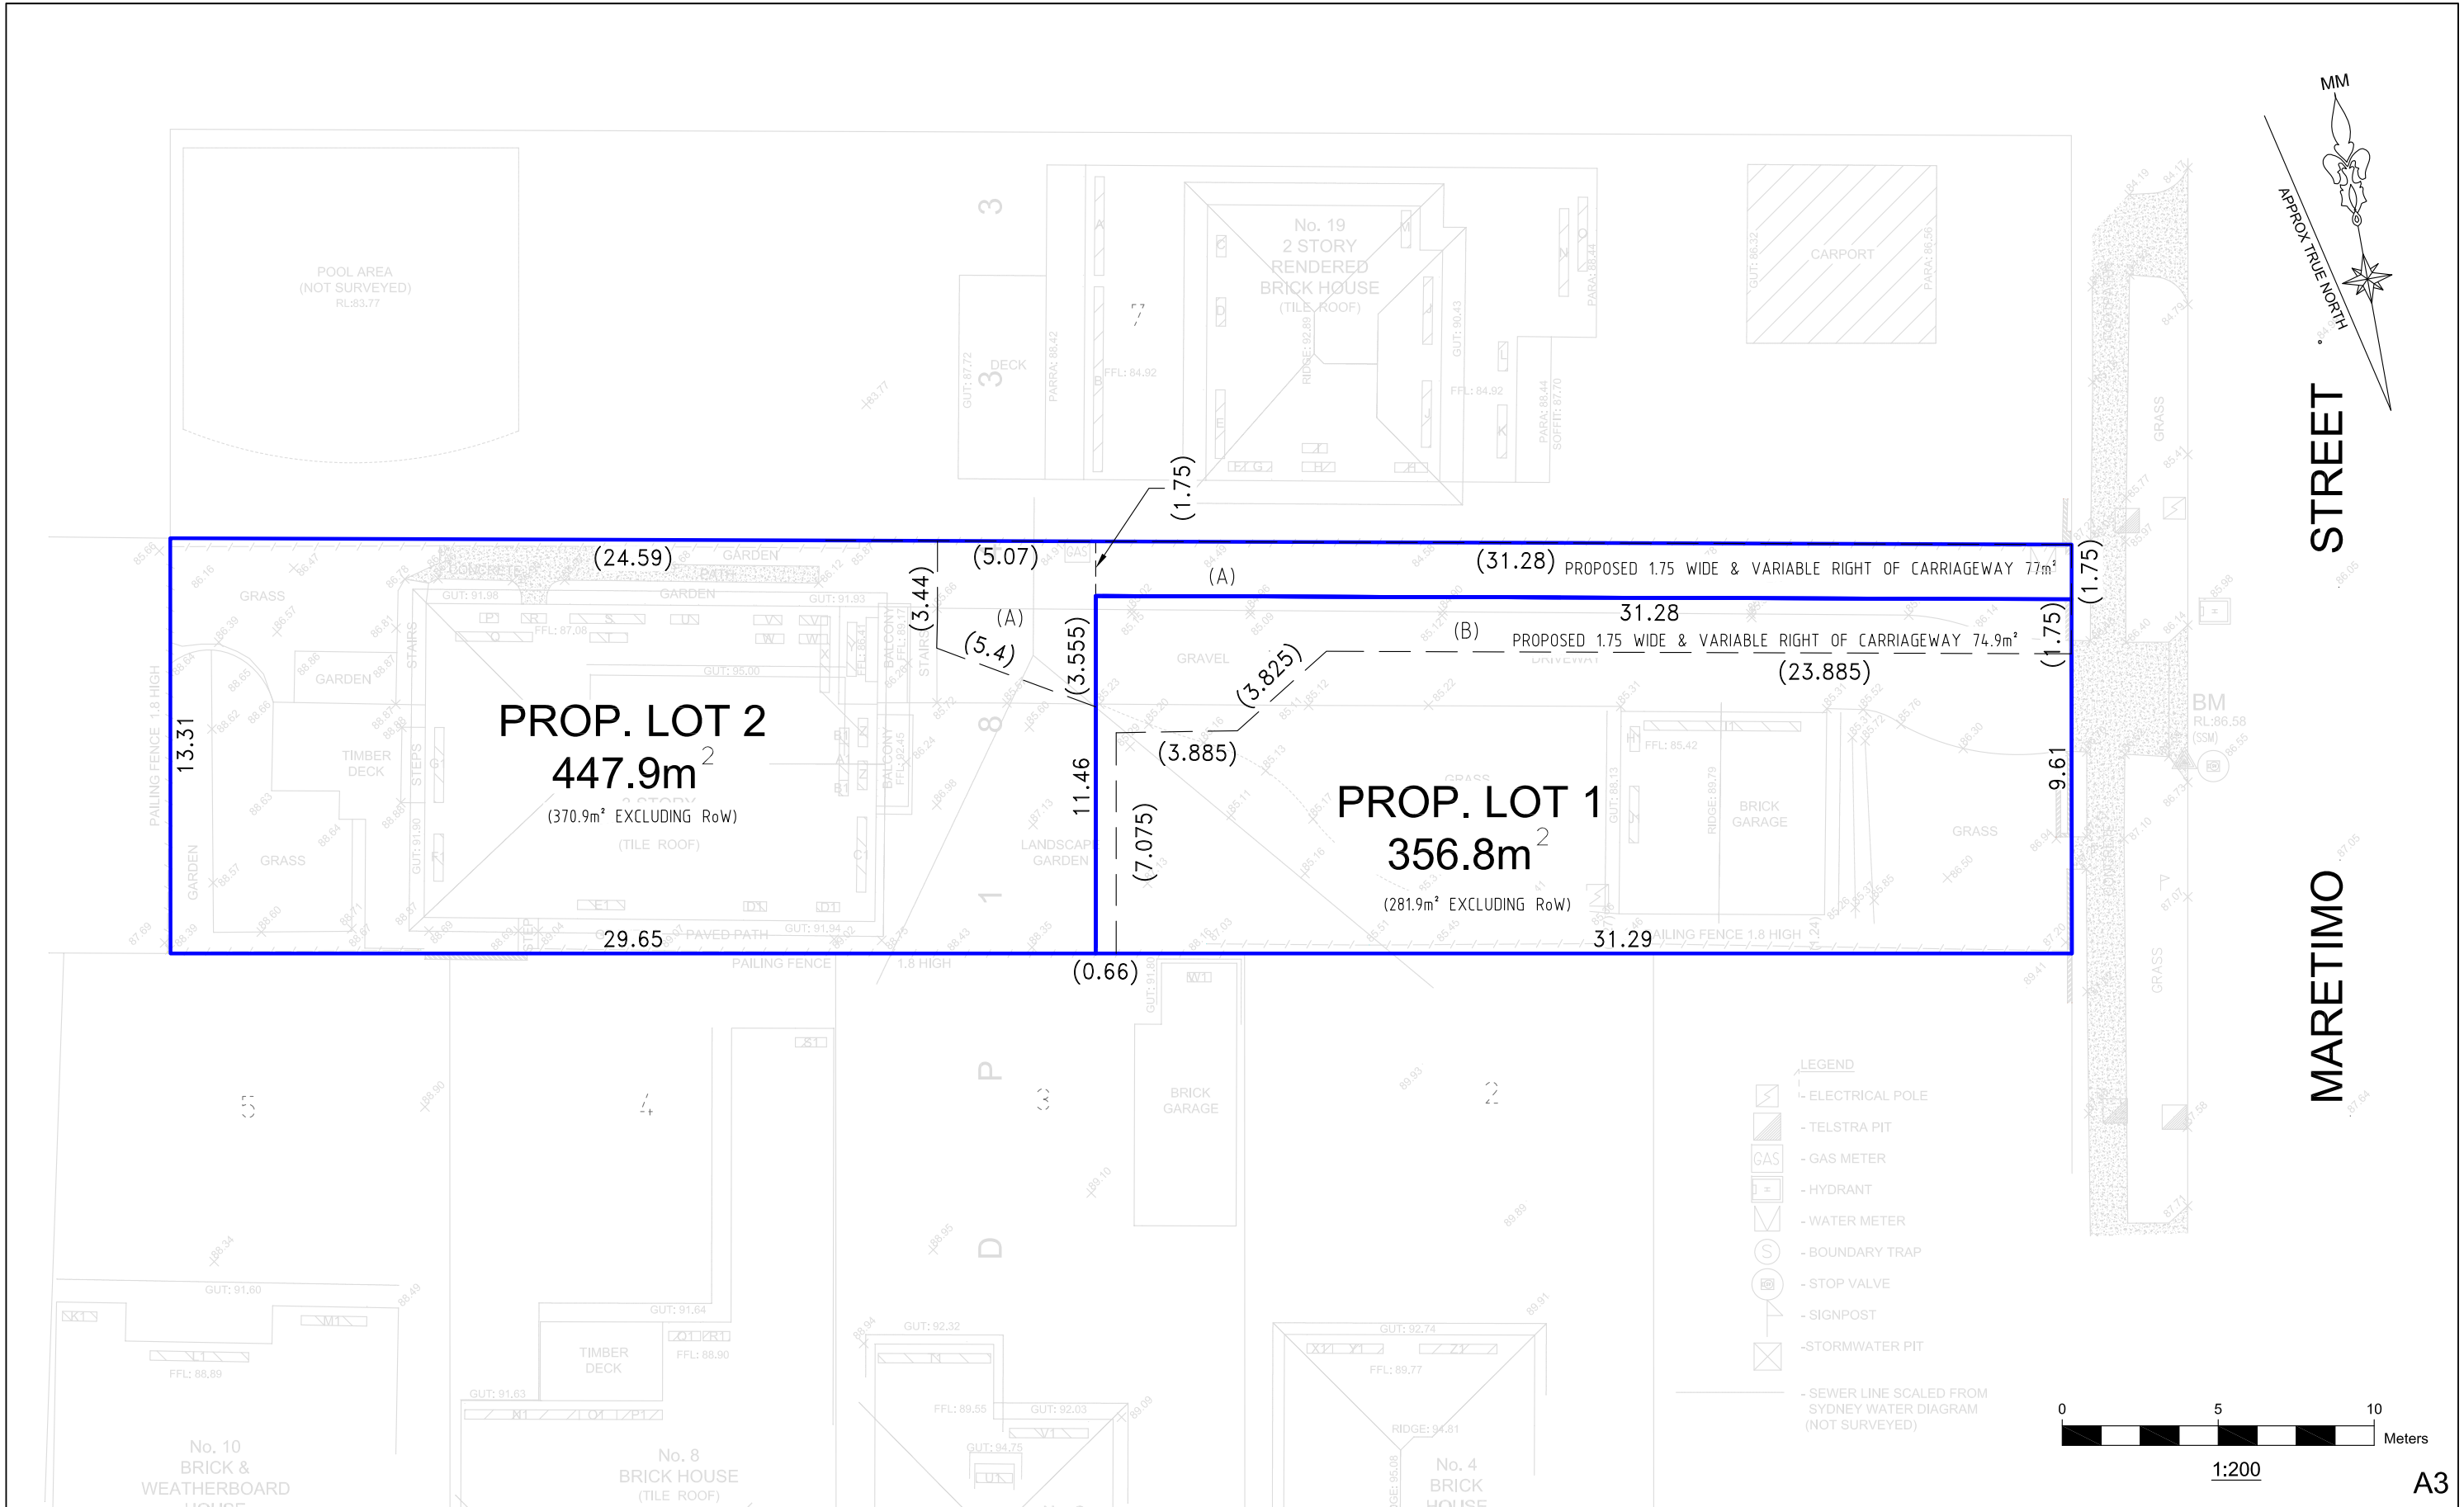

(A) PROPOSED EASEMENT FOR SERVICES & RIGHT OF WAY 1.75 WIDE AND VARIABLE
(B) PROPOSED EASEMENT FOR SERVICES & RIGHT OF WAY 1.75 WIDE AND VARIABLE

PINNACLE LAND SURVEYORS PTY LTD

MAIL: PO Box 112,
Baulkham Hills NSW 2153
ADDRESS: Suite 1A, Level 2
802 Pacific Highway
Gordon NSW 2072
PHONE: (02) 9686 2548
FAX: (02) 9844 5445
EMAIL: office@pinnaclesurveyors.com.au



VISIT US AT:
www.pinnaclesurveyors.com.au

ABN 59607099534
© Pinnacle Land Surveyors Pty Ltd

PROJECT : PROPOSED SUBDIVISION OF LOT 6 DP18433 AT 17 MARETIMO STREET, BALGOWLAH

CLIENT : Pasquale (Peter) Pagliaro

SHEET 1 OF 1

DRAWING No. : 1133SDa.dwg

JOB REF : 1133

DATE : 27 Sep 2018