


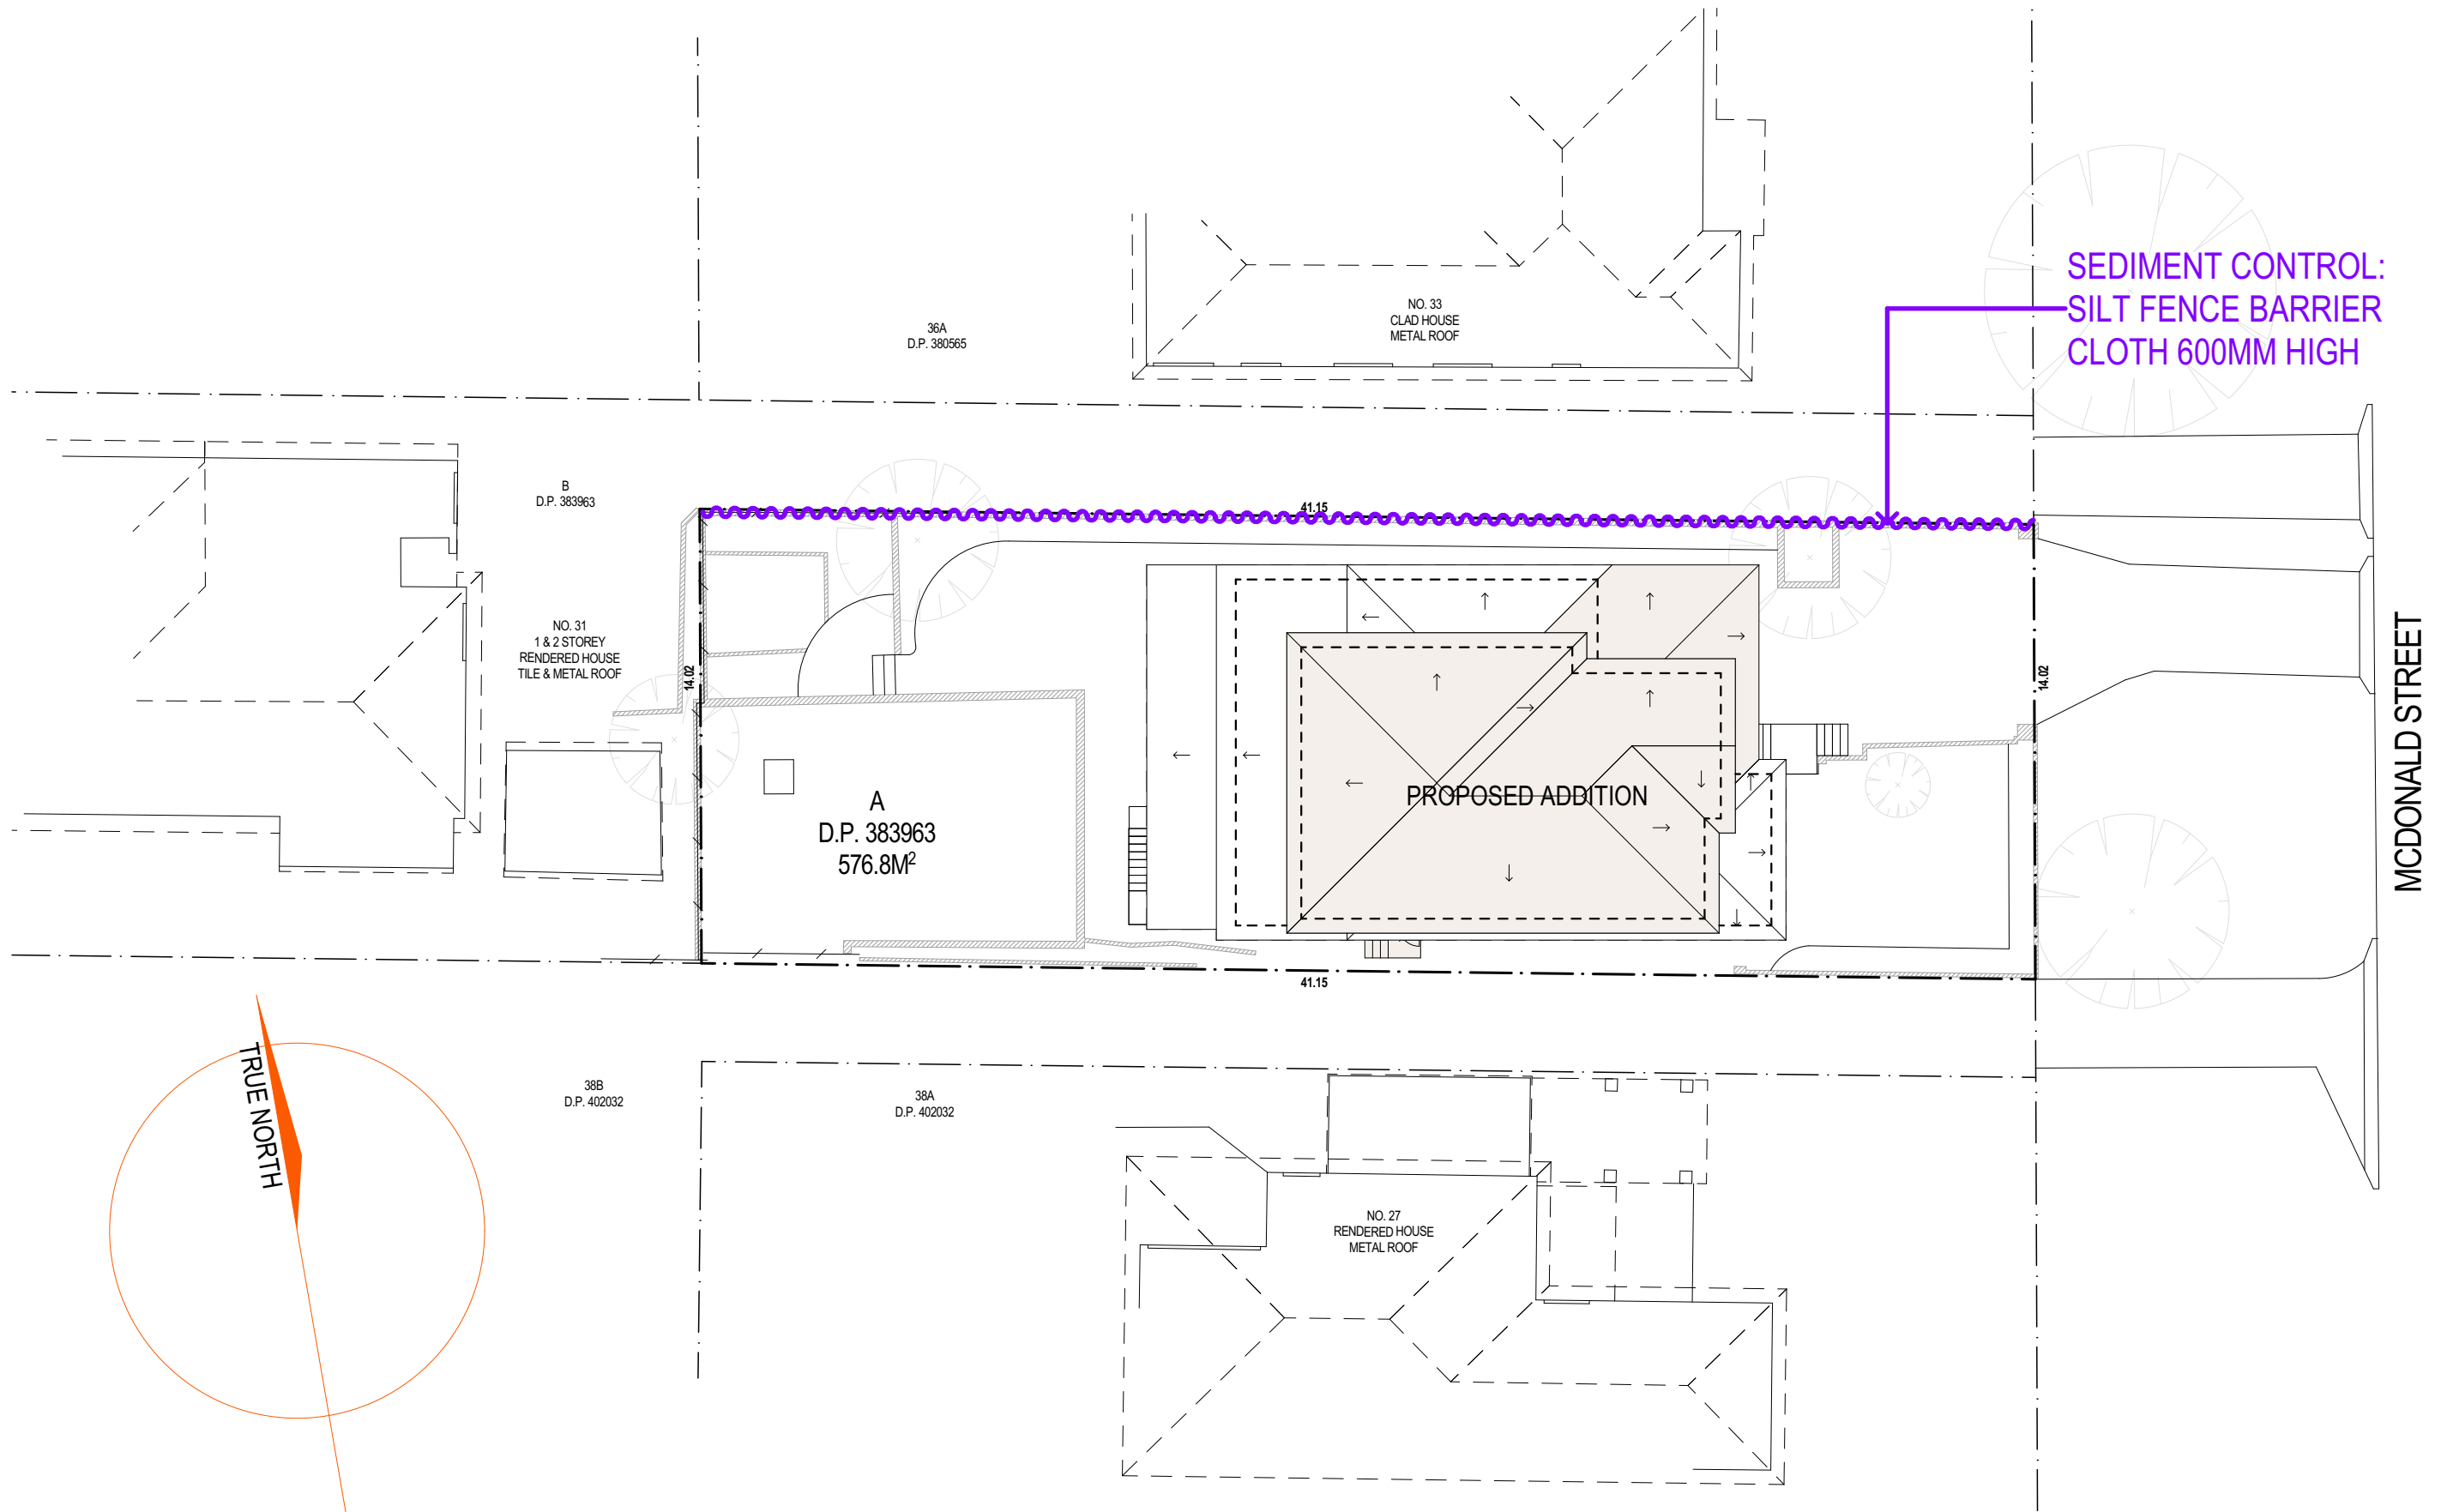

ADD-STYLE
HOME ADDITIONS
Upstairs Specialists

5/319 CONDOMINE ST MANLY VALE 2093 P: (02) 9907 9055 E: info@addstyle.com.au

Proposed Additions at:
29 McDonald Street, Freshwater 2096

DRAWING TITLE SEDIMENT AND EROSION CONTROL PLAN
SCALE 1:200 **DRAWN BY** KH **CHECKED BY** CW

DRAWING NO.
4261 DA 1
ISSUE
A

A	For Council	28/11/24	KH
NO.	REVISION	DATE	BY