


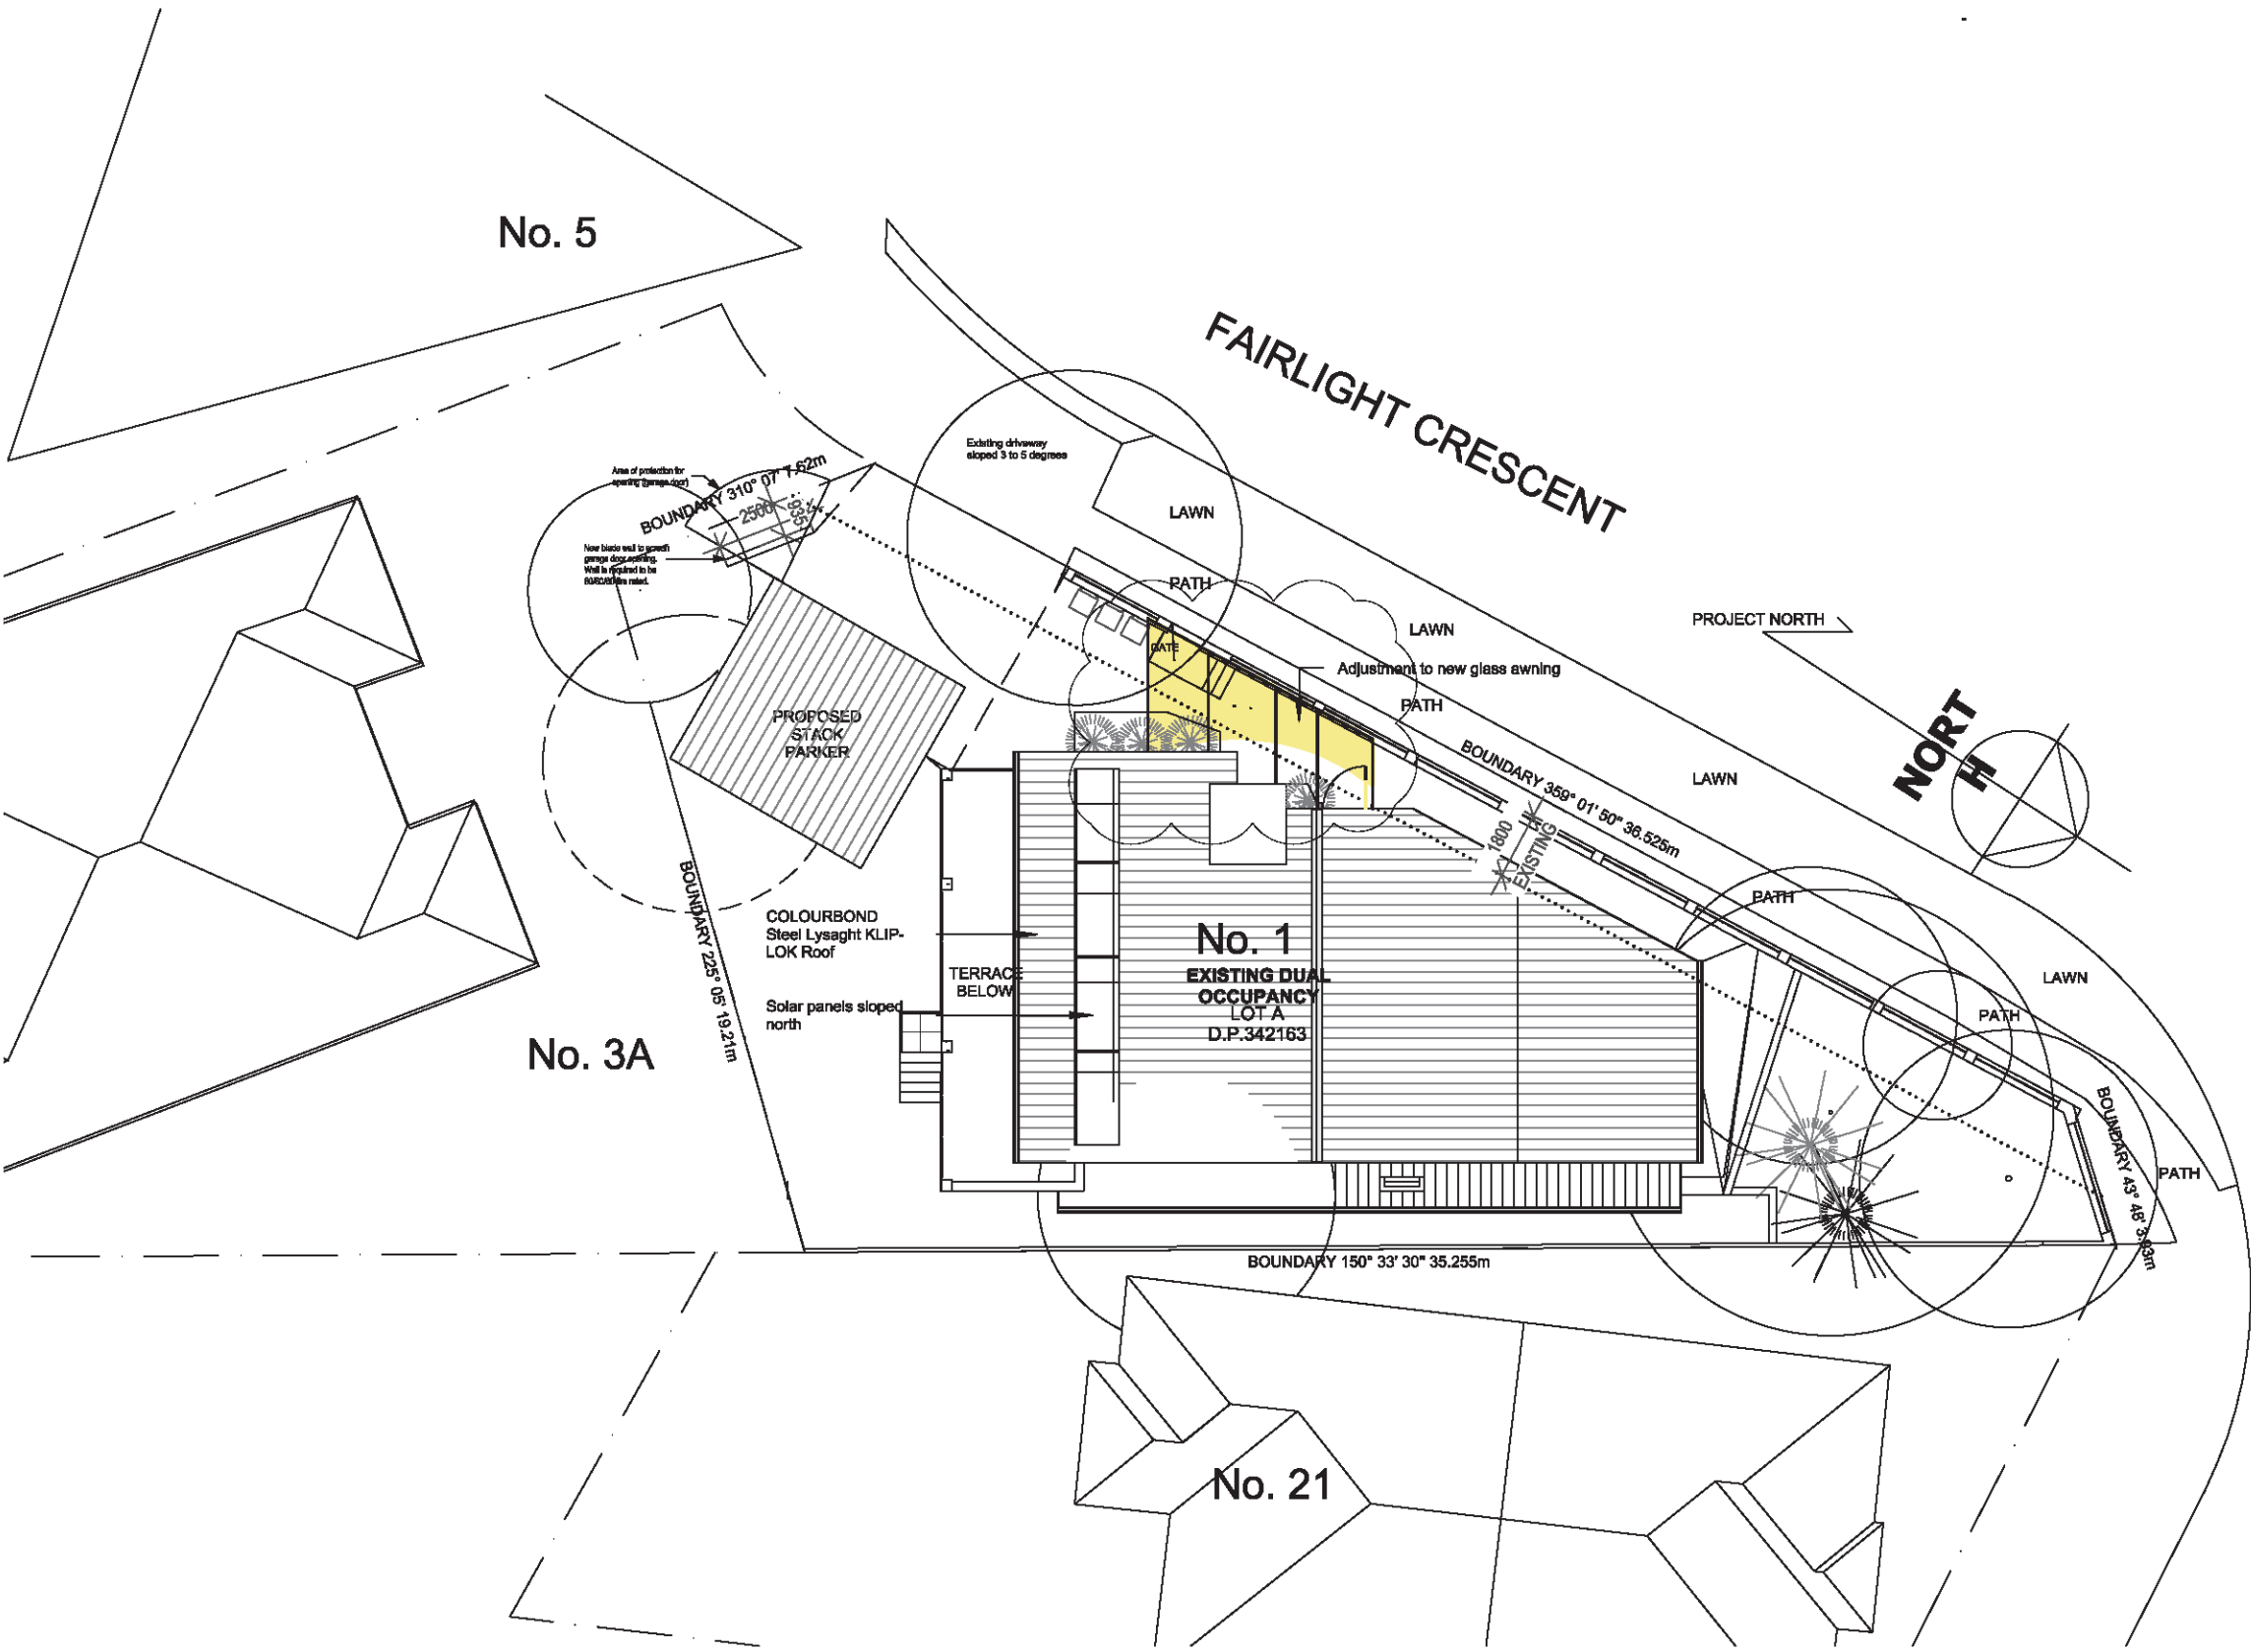

GENERAL NOTES
1. CONTRACTORS MUST VERIFY ALL DIMENSIONS ON SITE PRIOR TO THE COMMENCEMENT OF ANY WORK OR THE PREPARATION OF SHOP DRAWINGS.
2. FIGURED DIMENSIONS TO BE USED IN PREFERENCE TO SCALED DIMENSIONS.
USE OF THESE DRAWINGS
The design and details shown on these drawings are applicable to this project only and may not be reproduced in whole or in part or be used for any other project or purpose without the written permission of Woodhouse & Danks Pty. Ltd. with whom copyright resides.

No.	DATE	REVISION OR ISSUE	DWN.	CHK.	No.	DATE	REVISION OR ISSUE
-----	------	-------------------	------	------	-----	------	-------------------

C	11.08.18	S98 SUBMISSION (awning)	BC			
B	02.01.18	REVISED S98 SUBMISSION	BC			
A	24.10.17	DA SUBMISSION				
	12.06.16	DA SUBMISSION				
DWN.	CHK.	No.	DATE	REVISION OR ISSUE	DWN.	CHK.


ALTERATIONS AND ADDITION
1 FAIRLIGHT CRESCENT
FAIRLIGHT

SITE PLAN

WOODHOUSE & DANKS
ARCHITECTS
Suite 207 Level 2, 20 Dale Street, Brookvale NSW 2100
E: reception@woodhousedanks.com.au

JOB No. 15005
DWG. No. D01
REV C

SCALE 1:200@A3
DATE MARCH 2018
CAD FILE Cad file Name

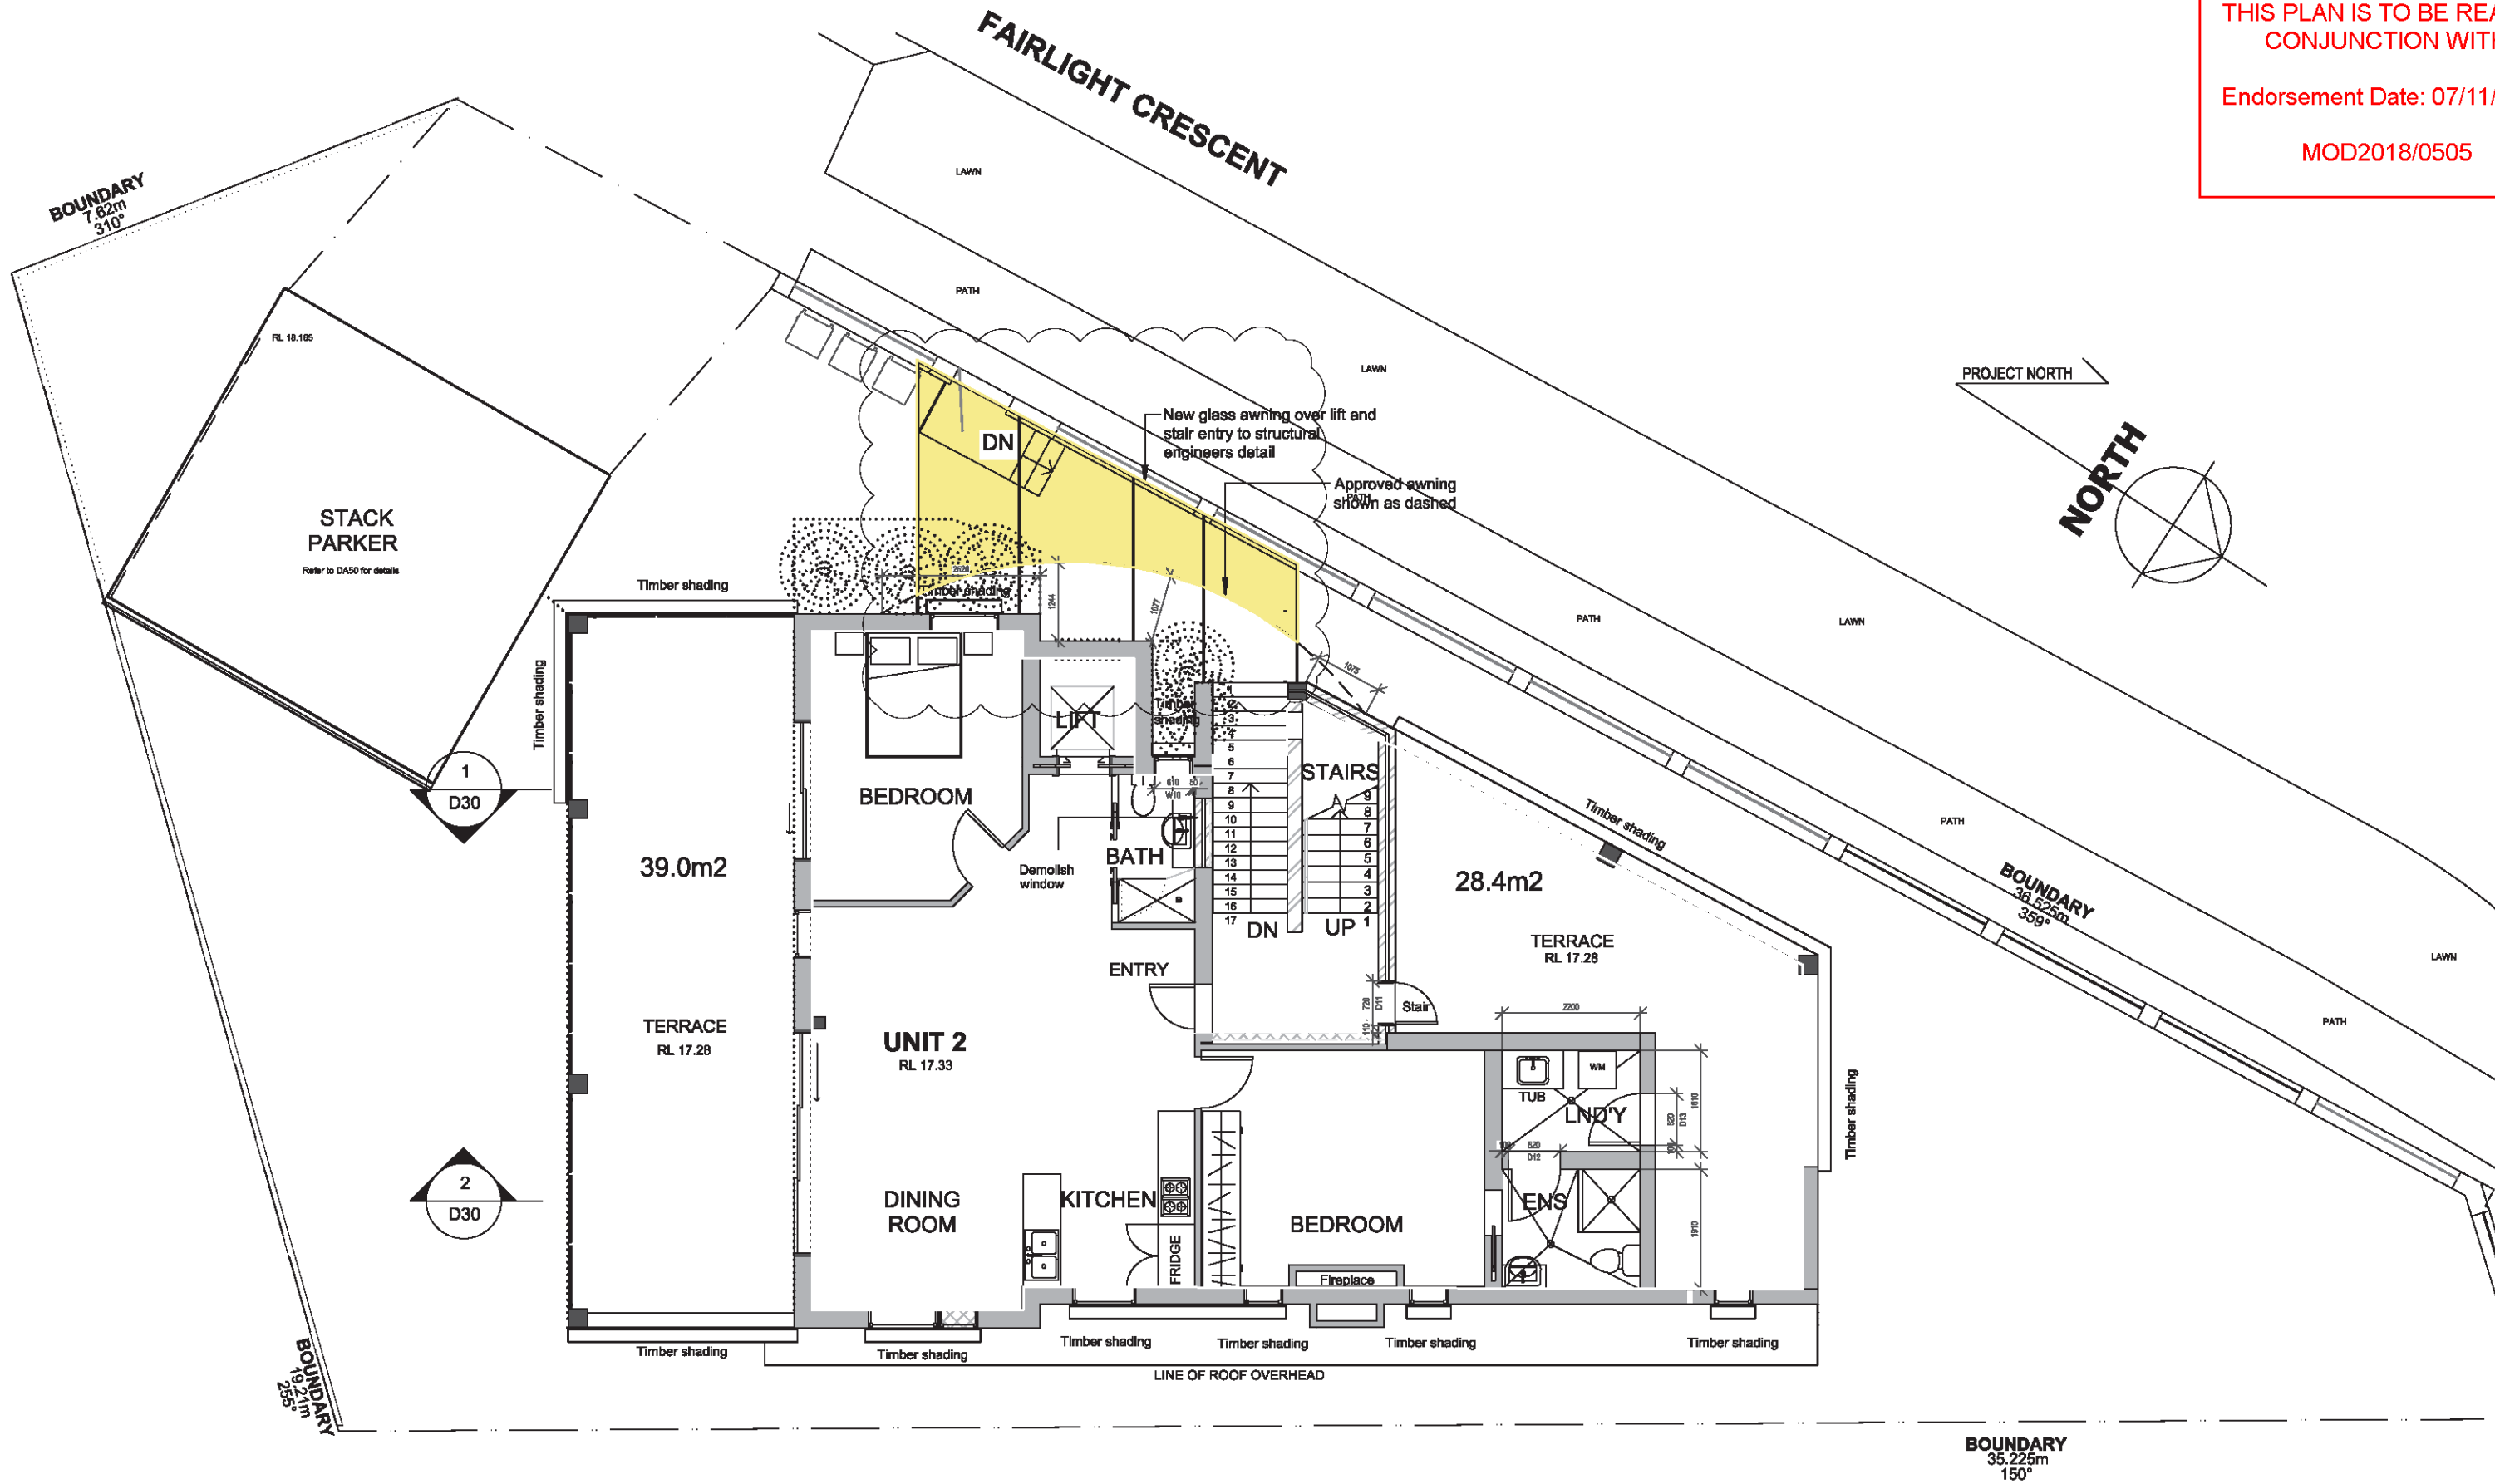

GENERAL NOTES
1. CONTRACTORS MUST VERIFY ALL DIMENSIONS ON SITE PRIOR TO THE COMMENCEMENT OF ANY WORK OR THE PREPARATION OF SHOP DRAWINGS.
2. FIGURED DIMENSIONS TO BE USED IN PREFERENCE TO SCALED DIMENSIONS.
USE OF THESE DRAWINGS
The design and details shown on these drawings are applicable to this project only and may not be reproduced in whole or in part or be used for any other project or purpose without the written permission of Woodhouse & Danks Pty. Ltd. with whom copyright resides.

No.	DATE	REVISION OR ISSUE
-----	------	-------------------

DWN.	CHK.	No.	DATE	REVISION OR ISSUE
------	------	-----	------	-------------------

C	11.08.18	S96 SUBMISSION (awning)	BC
B	02.01.16	S96 SUBMISSION REVISED	SW
A	24.10.17	S96 SUBMISSION	SW
	12.05.18	DA SUBMISSION	DWN.
		REVISION OR ISSUE	CHK.


BC
SW
DWN.
CHK.

ALTERATIONS AND ADDITIONS
1 FAIRLIGHT CRESCENT
FAIRLIGHT


FIRST FLOOR PLAN

WOODHOUSE & DANKS ARCHITECTS
Suite 207 Level 2, 20 Dale Street, Brookvale NSW 2100
T: (02) 9939 8810
E: reception@woodhousedanks.com.au

JOB No. 15005
DWG. No. D11
REV C
DATE MARCH 2018
SCALE 1:100@A3
CAD FILE
Caf file Name

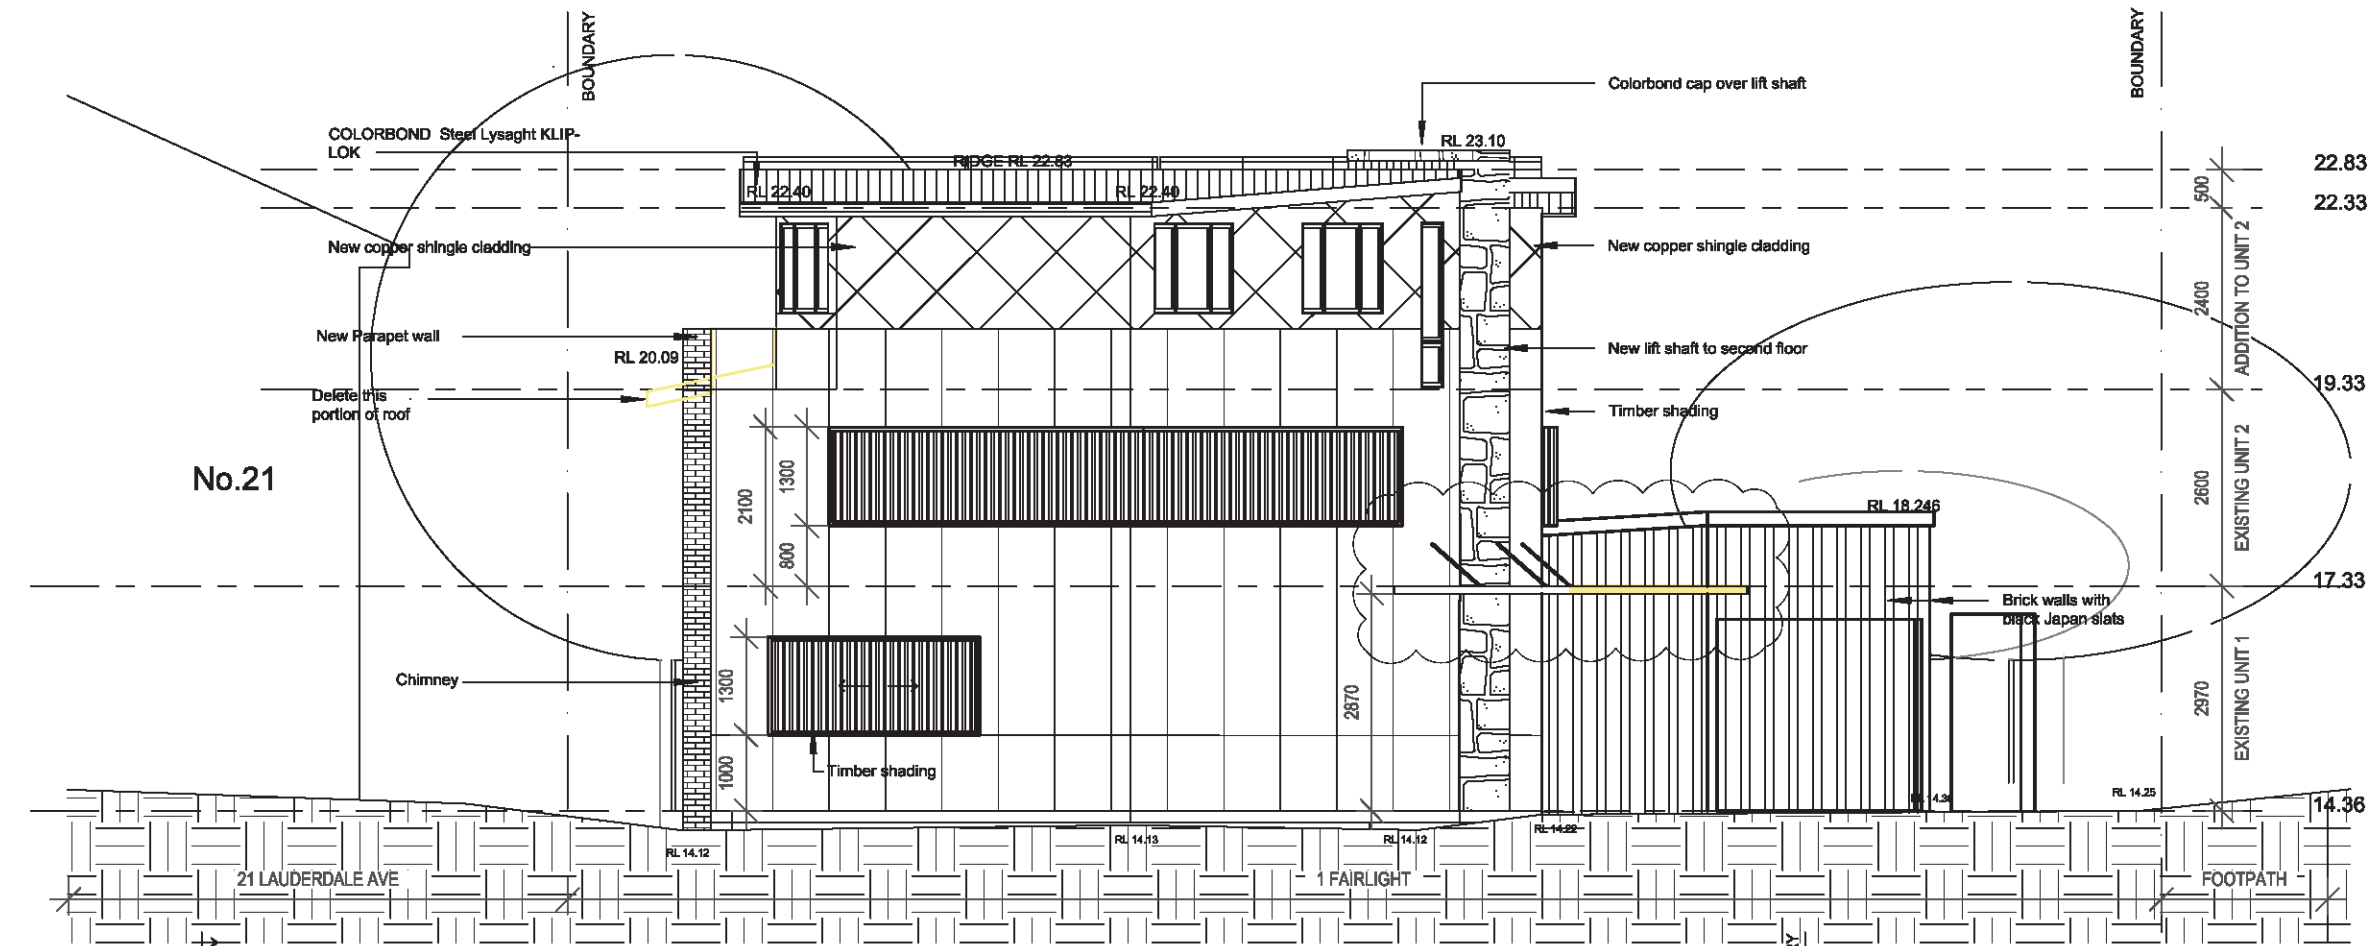

1 NORTH ELEVATION

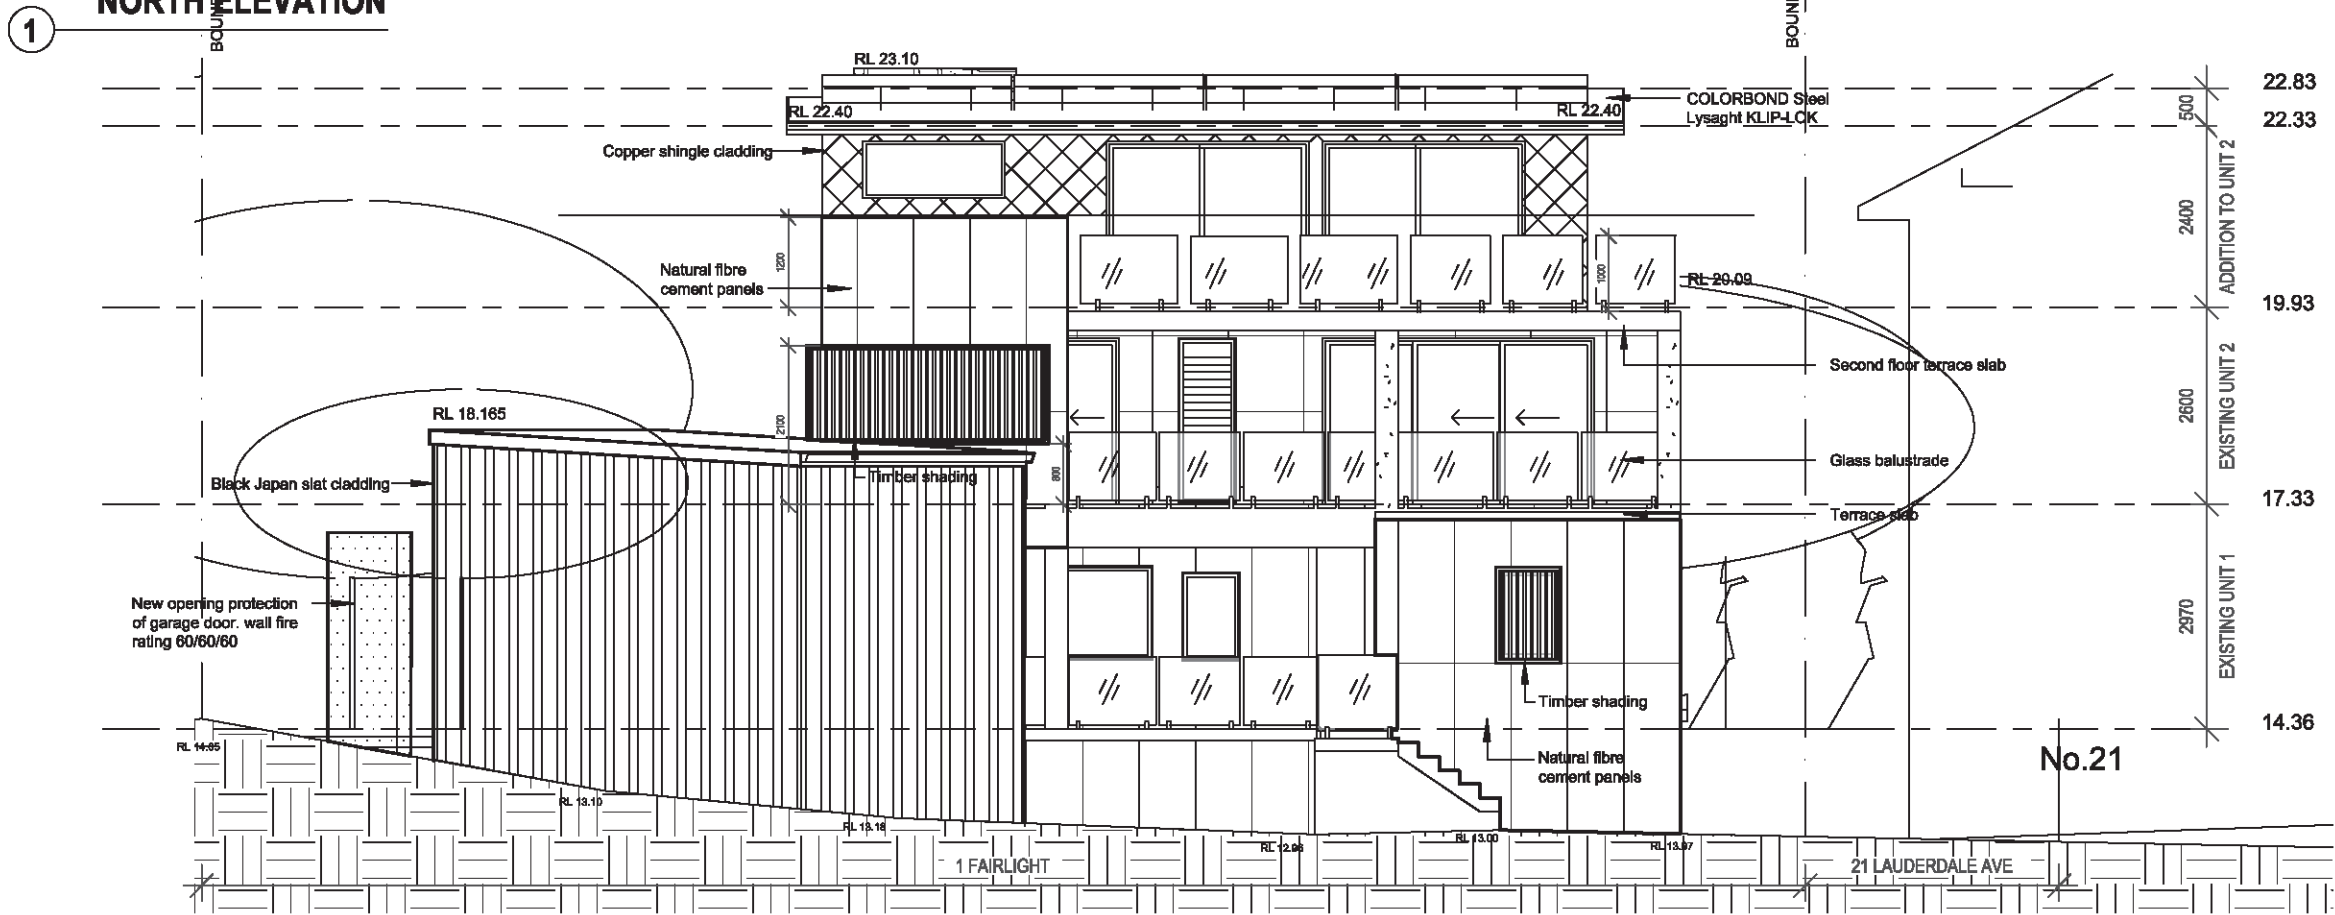

2 SOUTH ELEVATION



GENERAL NOTES
1. CONTRACTORS MUST VERIFY ALL DIMENSIONS ON SITE PRIOR TO THE COMMENCEMENT OF ANY WORK OR THE PREPARATION OF SHOP DRAWINGS.
2. FIGURED DIMENSIONS TO BE USED IN PREFERENCE TO SCALED DIMENSIONS.
USE OF THESE DRAWINGS
The design and details shown on these drawings are applicable to this project only and may not be reproduced in whole or in part or be used for any other project or purpose without the written permission of Woodhouse & Danks Pty. Ltd. with whom copyright resides.

No. DATE REVISION OR ISSUE

DWN. CHK. No. DATE REVISION OR ISSUE

C	11.08.18	S98 SUBMISSION (awing)	BC
B	02.01.18	REVISED S98 SUBMISSION	BC
A	24.10.17	S98 SUBMISSION	SW
	12.06.16	DA SUBMISSION	

DWN. CHK. No. DATE REVISION OR ISSUE

DWN. CHK.

ALTERATION AND ADDITIONS
1 FAIRLIGHT CRESCENT
FAIRLIGHT

NORTH & SOUTH ELEVATIONS



WOODHOUSE & DANKS
ARCHITECTS

Suite 207 Level 2, 20 Dale Street, Brookvale NSW 2100

T: (02) 9939 8810

E: reception@woodhousedanks.com.au

SCALE

1:100@A3

DATE

MARCH 2018

CAD FILE

Cad file Name

JOB No.

15005

DWG. No.


D20

DRAWN

AC

REV


C

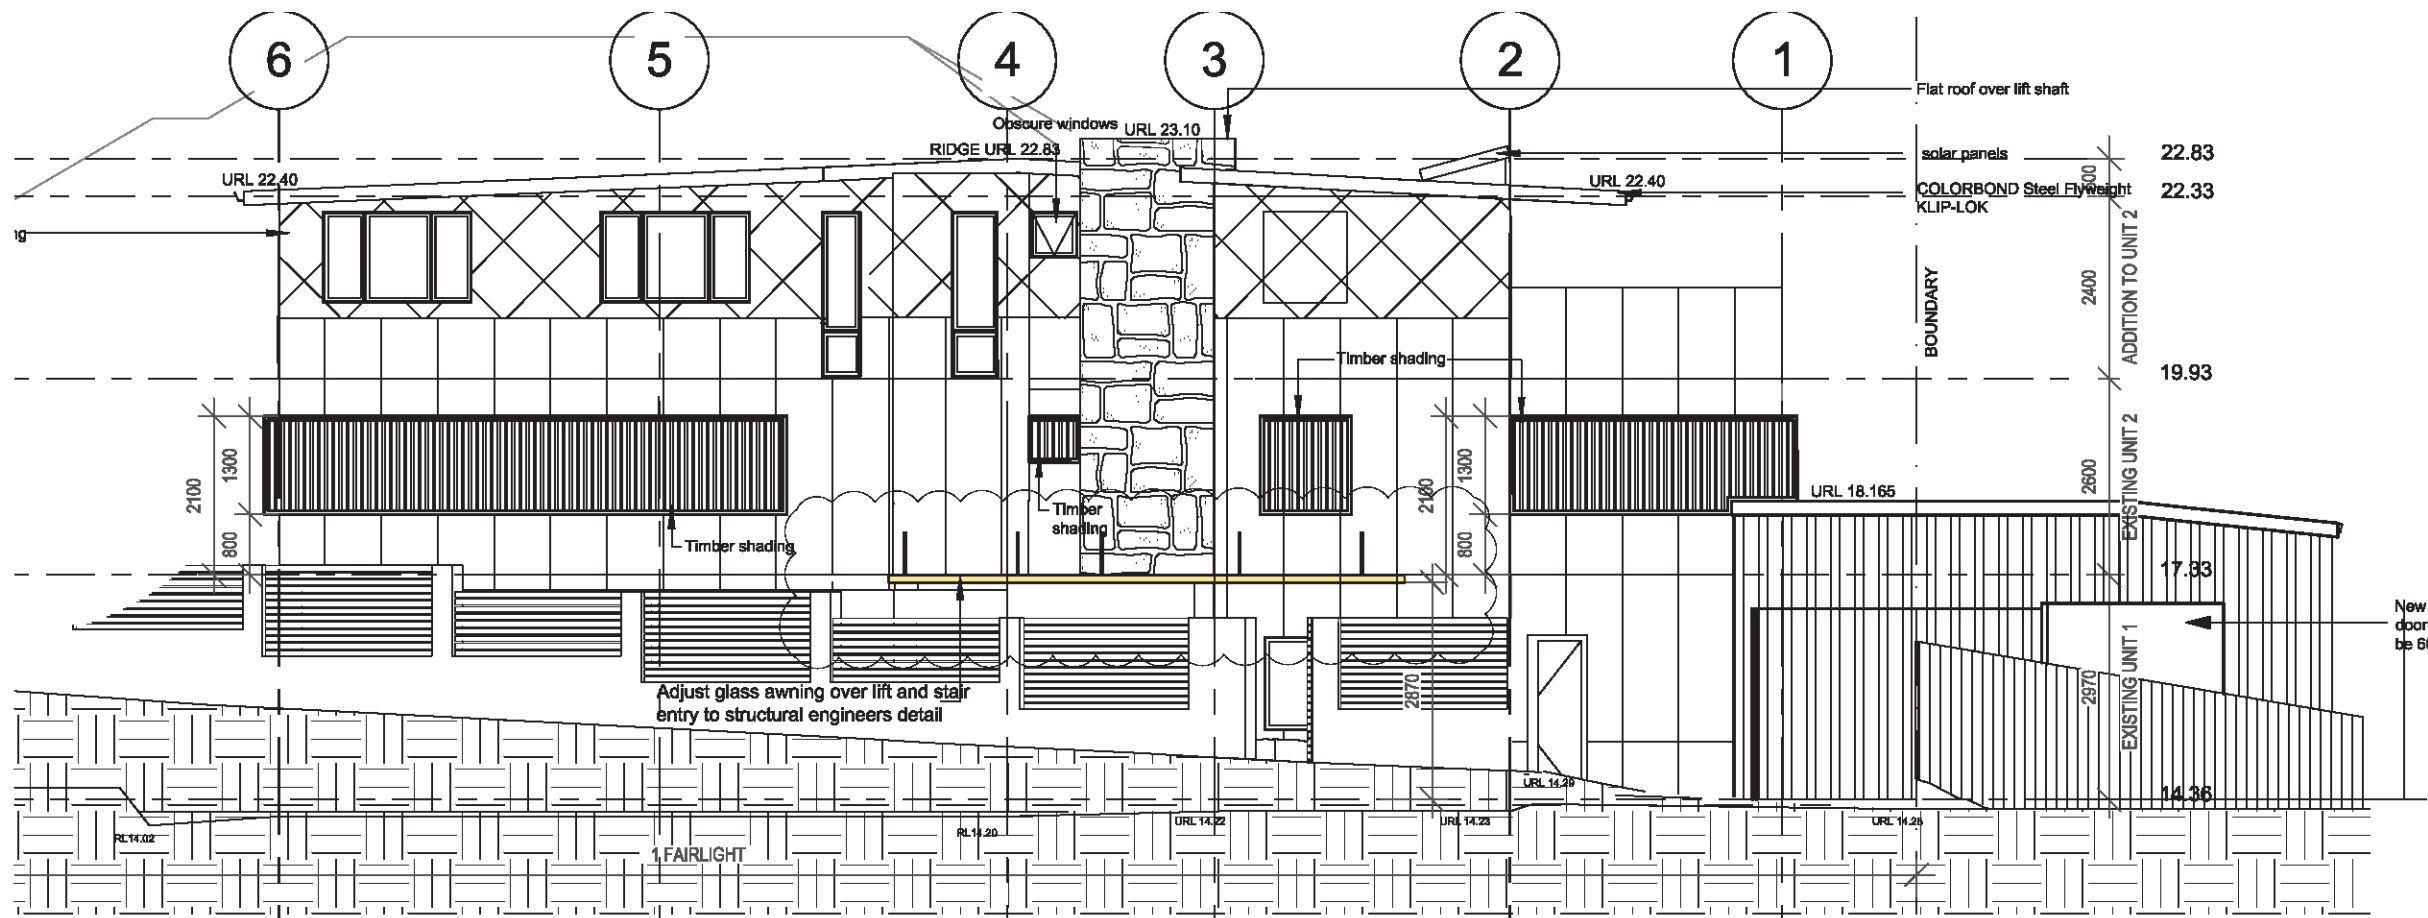

WEST ELEVATION

3

1:100@A3

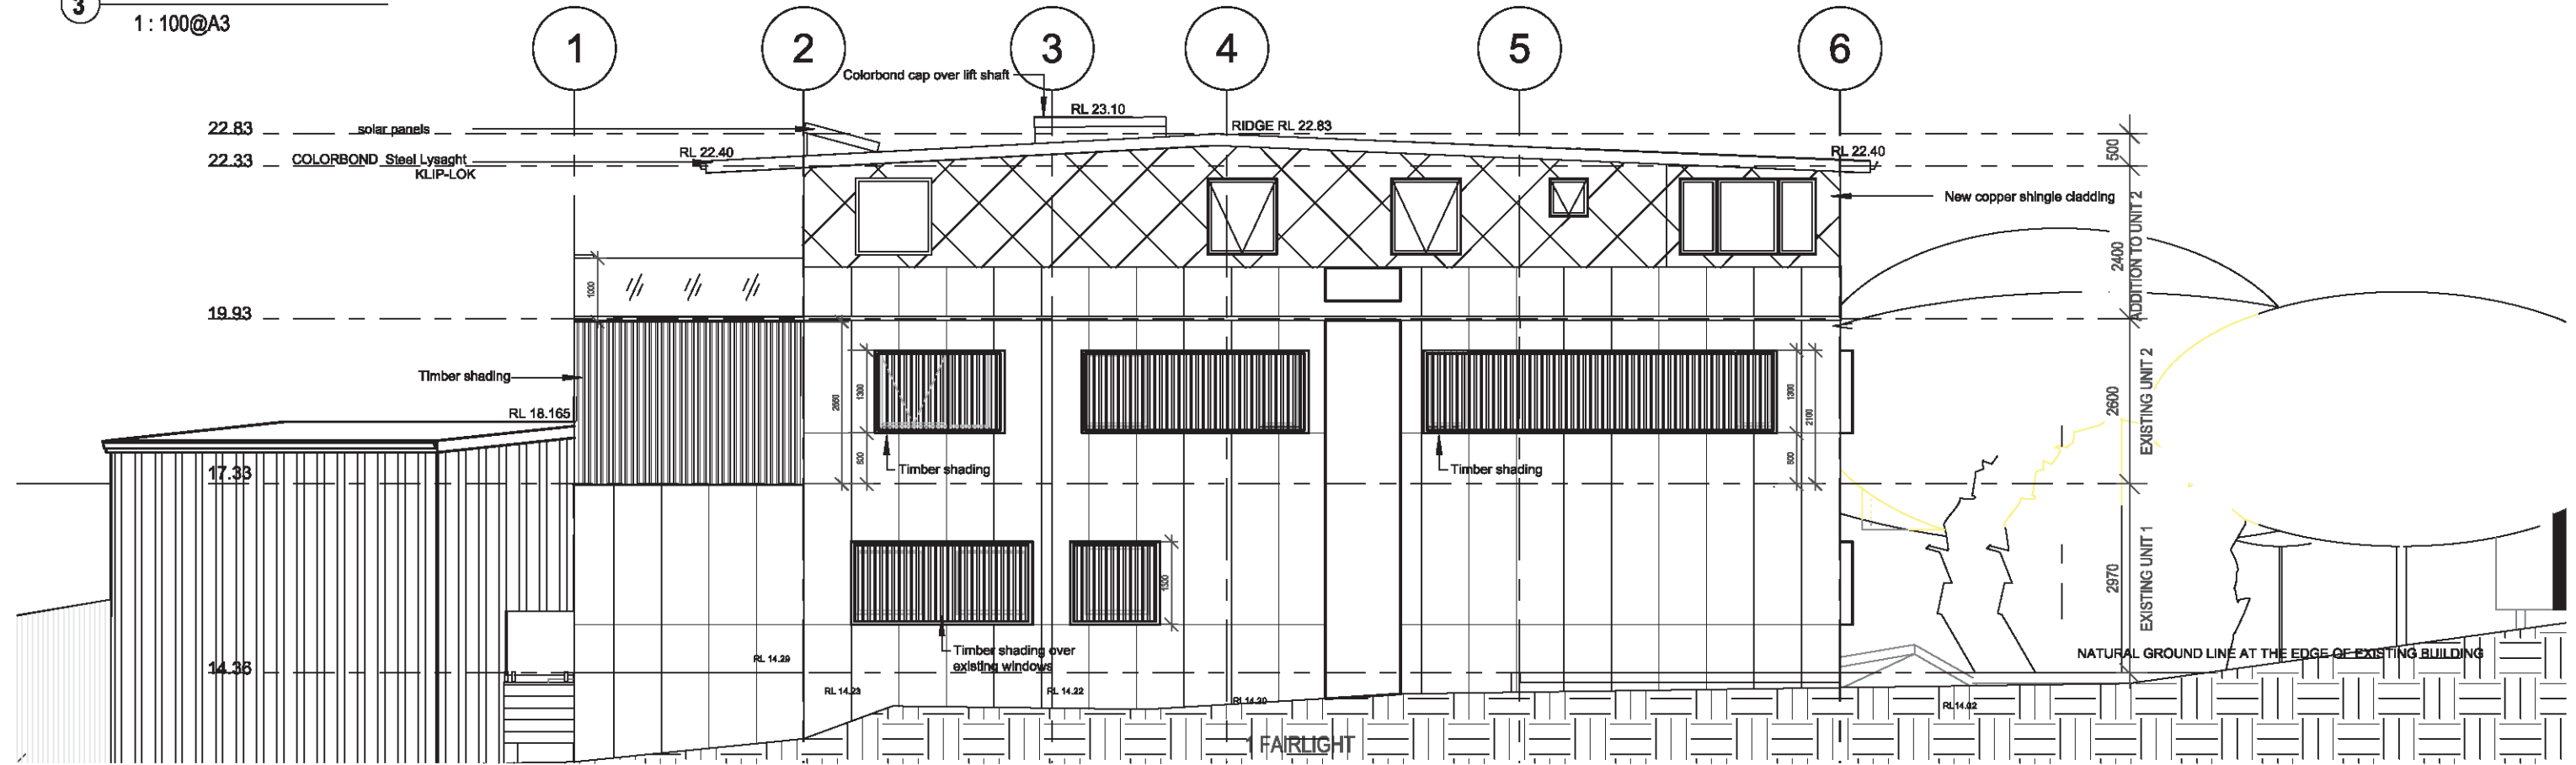

EAST ELEVATION

4

1:100@A3



GENERAL NOTES
1. CONTRACTORS MUST VERIFY ALL DIMENSIONS ON SITE PRIOR TO THE COMMENCEMENT OF ANY WORK OR THE PREPARATION OF SHOP DRAWINGS.
2. FIGURED DIMENSIONS TO BE USED IN PREFERENCE TO SCALED DIMENSIONS.
USE OF THESE DRAWINGS
The design and details shown on these drawings are applicable to this project only and may not be reproduced in whole or in part or be used for any other project or purpose without the written permission of Woodhouse & Danks Pty. Ltd. with whom copyright resides.

No. DATE REVISION OR ISSUE

DWN. CHK. No. DATE REVISION OR ISSUE

C	11.08.18	S96 SUBMISSION (awning)	BC
B	02.01.18	REVISED S96 SUBMISSION	BC
A	24.10.17	S96 SUBMISSION	SW
	12.05.18	DA SUBMISSION	

DWN. CHK. No. DATE REVISION OR ISSUE

DWN. CHK.

ALTERATIONS AND ADDITIONS
1 FAIRLIGHT CRESCENT
FAIRLIGHT

WEST & EAST ELEVATIONS



WOODHOUSE & DANKS
ARCHITECTS

Suite 207 Level 2, 20 Dale Street, Brookvale NSW 2100

T: (02) 9939 8810

E: reception@woodhousedanks.com.au

SCALE

1:100@A3

DATE

MARCH 2016

CAD FILE

Cad file Name

JOB No.

15005

DWG. No.

D21

DRAWN

REV

C