

MANLY WHARF

FELONS BARREL HALL SOLID FUEL EXHAUST



LOCATION OF PROPOSED BARREL HALL SOLID FUEL EXHAUST


Sheet Number	Sheet Name	Current Revision
D.99.00	COVER PAGE & SITE PLAN	3
D.99.01	ROOF PLANS - EXISTING AND PROPOSED	3
D.99.02	ELEVATIONS - EXISTING AND PROPOSED	3
D.99.03	AXONOMETRIC - DEMOLITION AND PROPOSED	3
D.99.04	SECTION AND DIAGRAM	3




THIS PLAN IS TO BE READ IN CONJUNCTION WITH THE CONDITIONS OF DEVELOPMENT CONSENT

MOD2025/0416

Issue	Description	Date
3	FOR APPROVAL	27.06.25
2	FOR REVIEW	17.06.25
1	FOR REVIEW	12.06.25

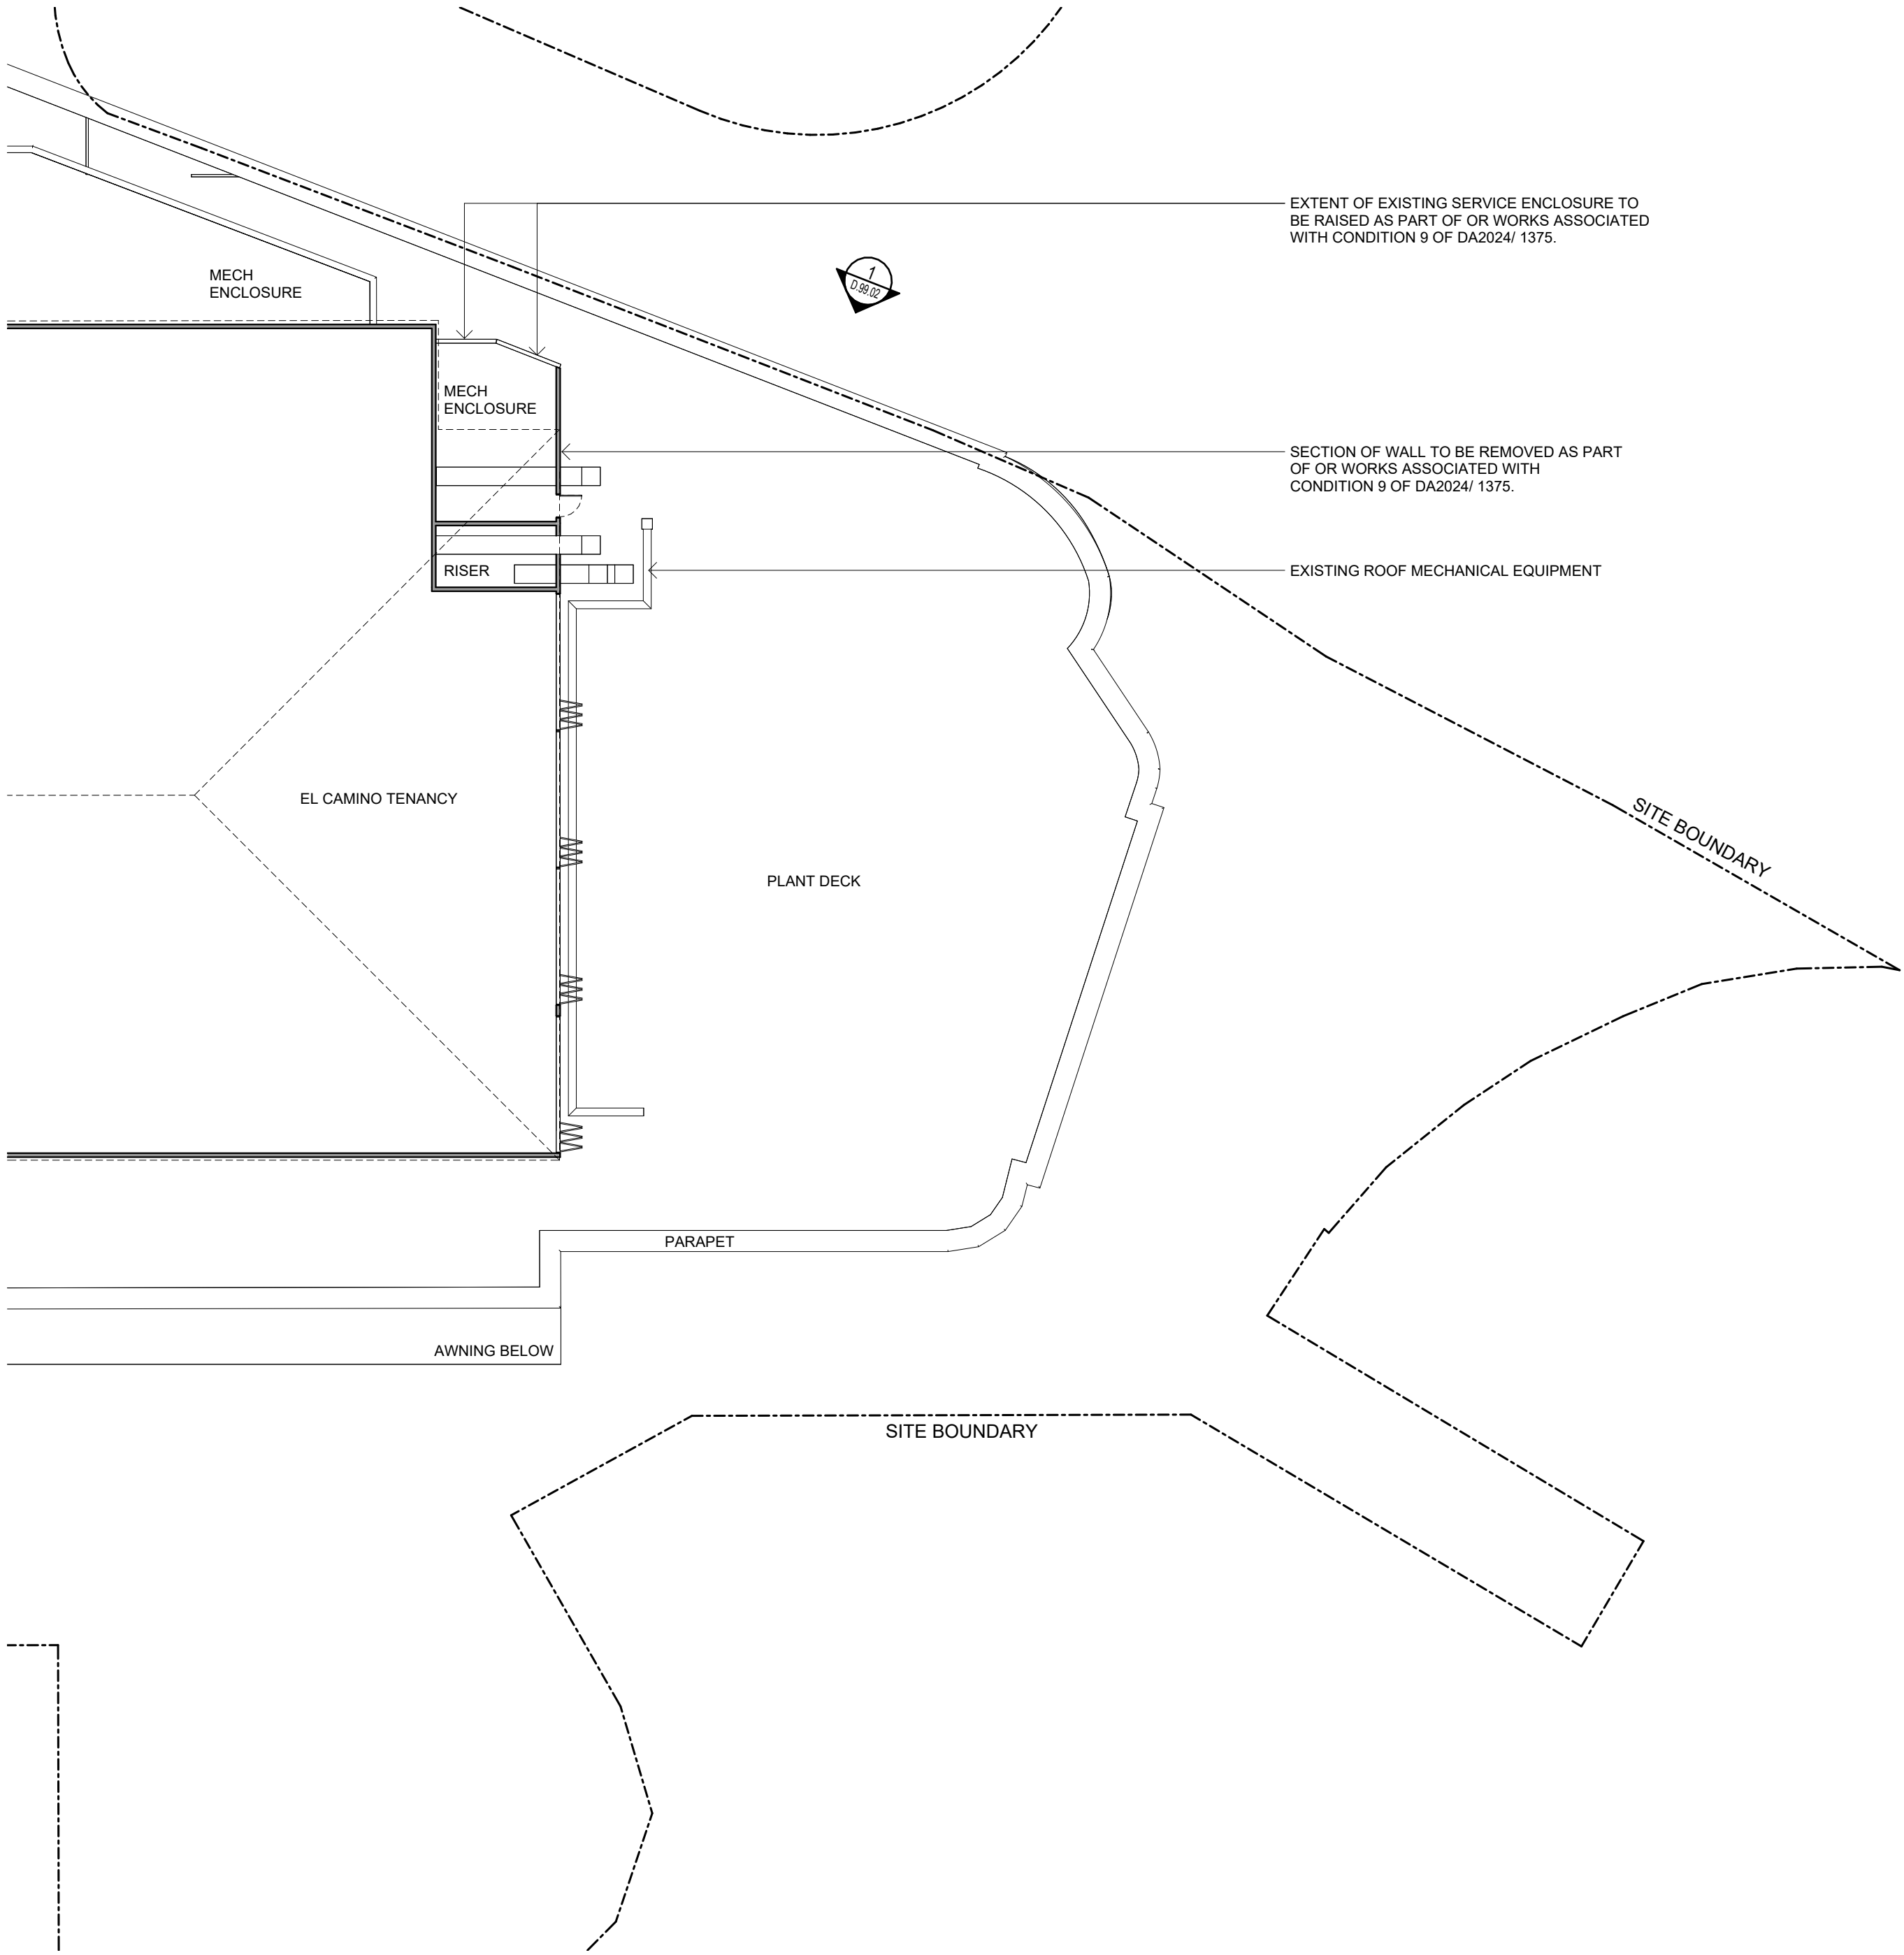

2 LEVEL 1 - MECH PLAN - EXISTING PLAN
SCALE 1 : 200

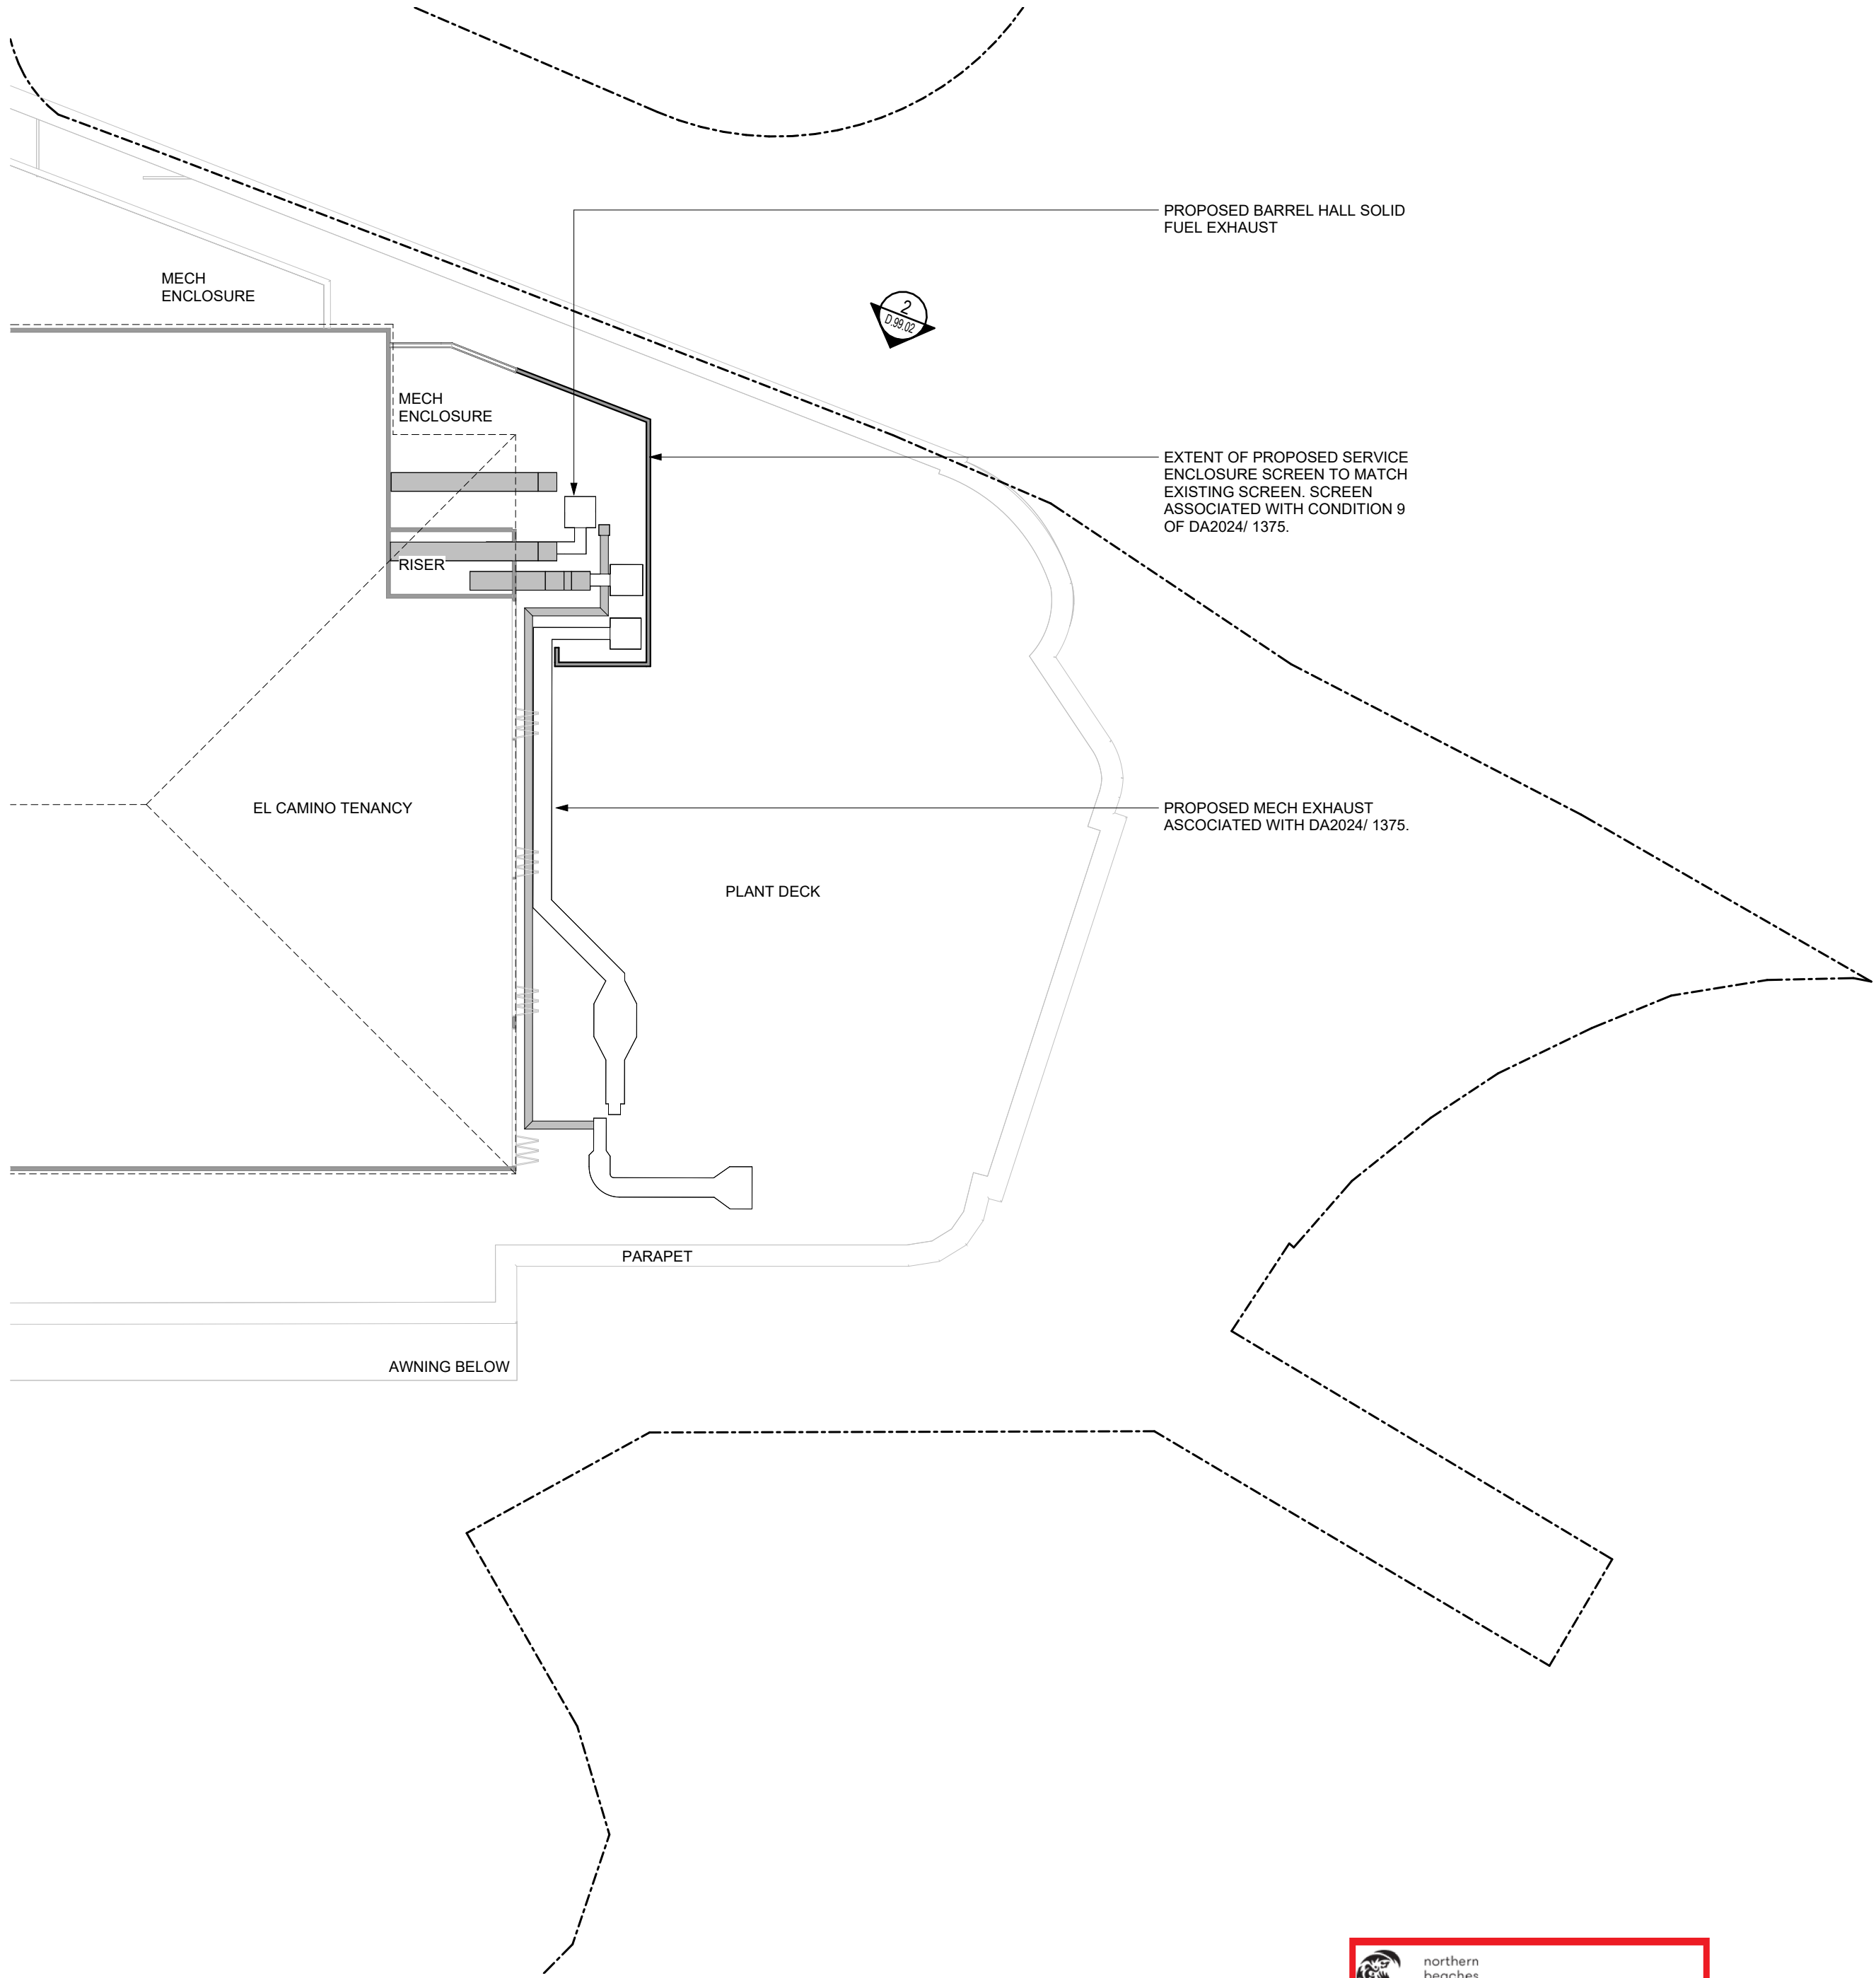


1 LEVEL 1 - MECH PLAN - PROPOSED DEMO PLAN
SCALE 1 : 200

 northern
beaches
council


**THIS PLAN IS TO BE READ IN
CONJUNCTION WITH
THE CONDITIONS OF DEVELOPMENT
CONSENT**

MOD2025/0416

Issue	Description	Date
3	FOR APPROVAL	27.06.25
2	FOR REVIEW	17.06.25
1	FOR REVIEW	12.06.25

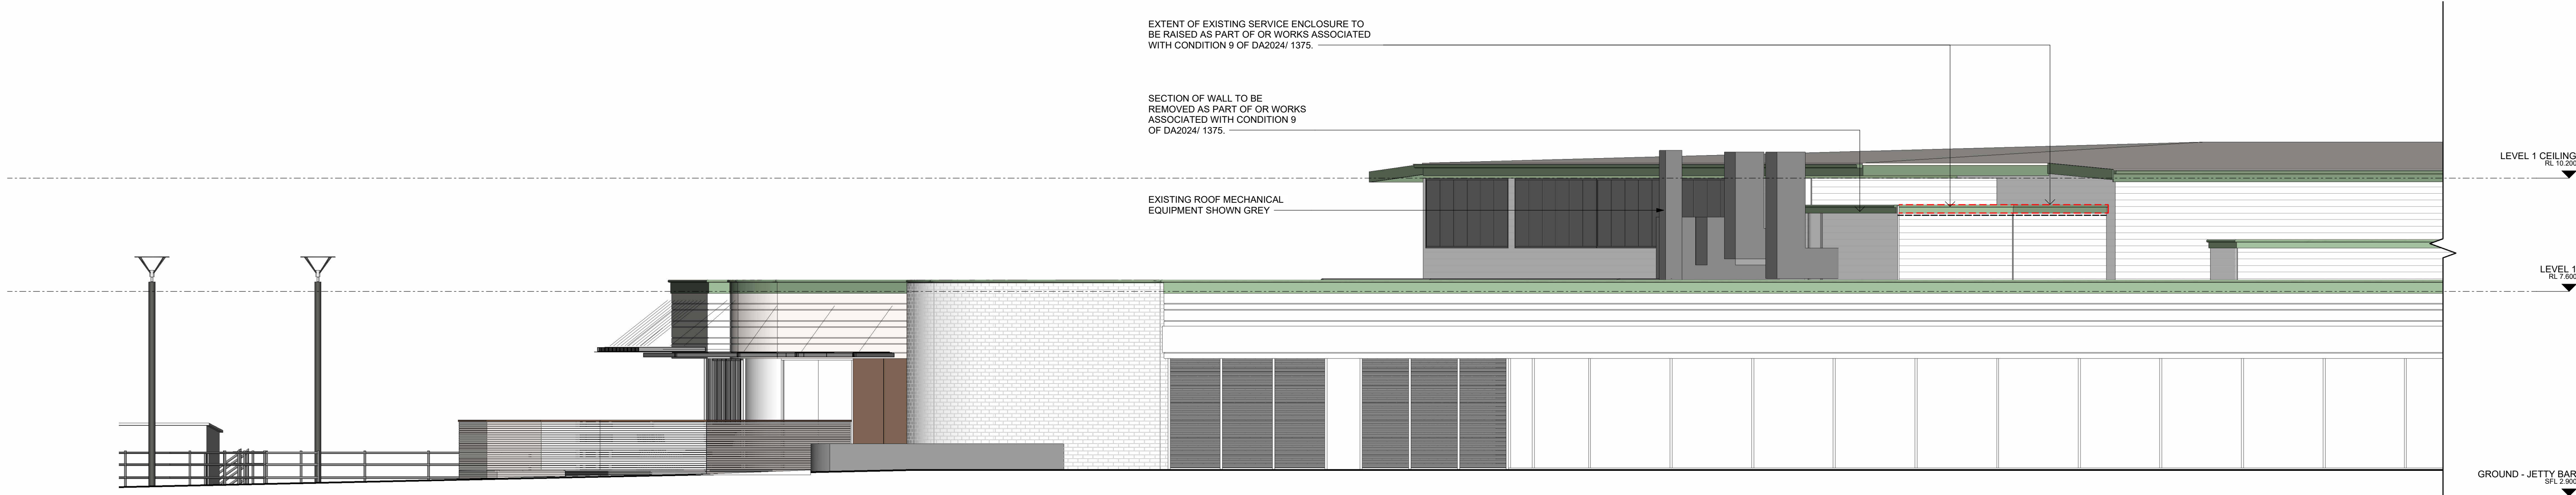

1
D.99.01
ELEVATION - EAST ESPLANADE - DEMOLITION
SCALE: 1 : 75

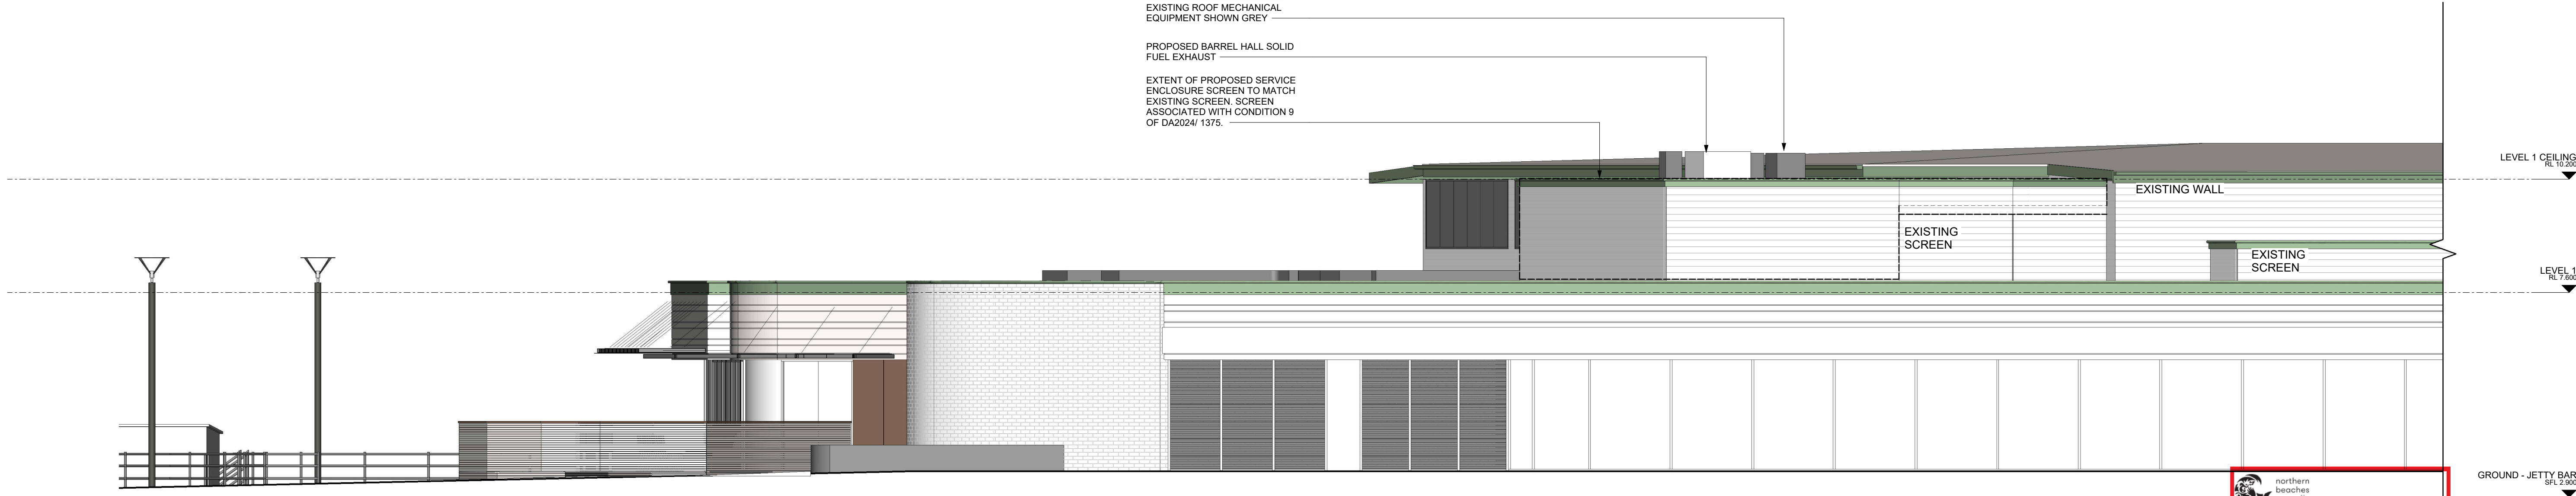


2
D.99.01
ELEVATION - EAST ESPLANADE - PROPOSED
SCALE: 1 : 75

 **northern
beaches
council**

**THIS PLAN IS TO BE READ IN
CONJUNCTION WITH
THE CONDITIONS OF DEVELOPMENT
CONSENT**

MOD2025/0416

Issue	Description	Date
3	FOR APPROVAL	27.06.25
2	FOR REVIEW	17.06.25
1	FOR REVIEW	12.06.25

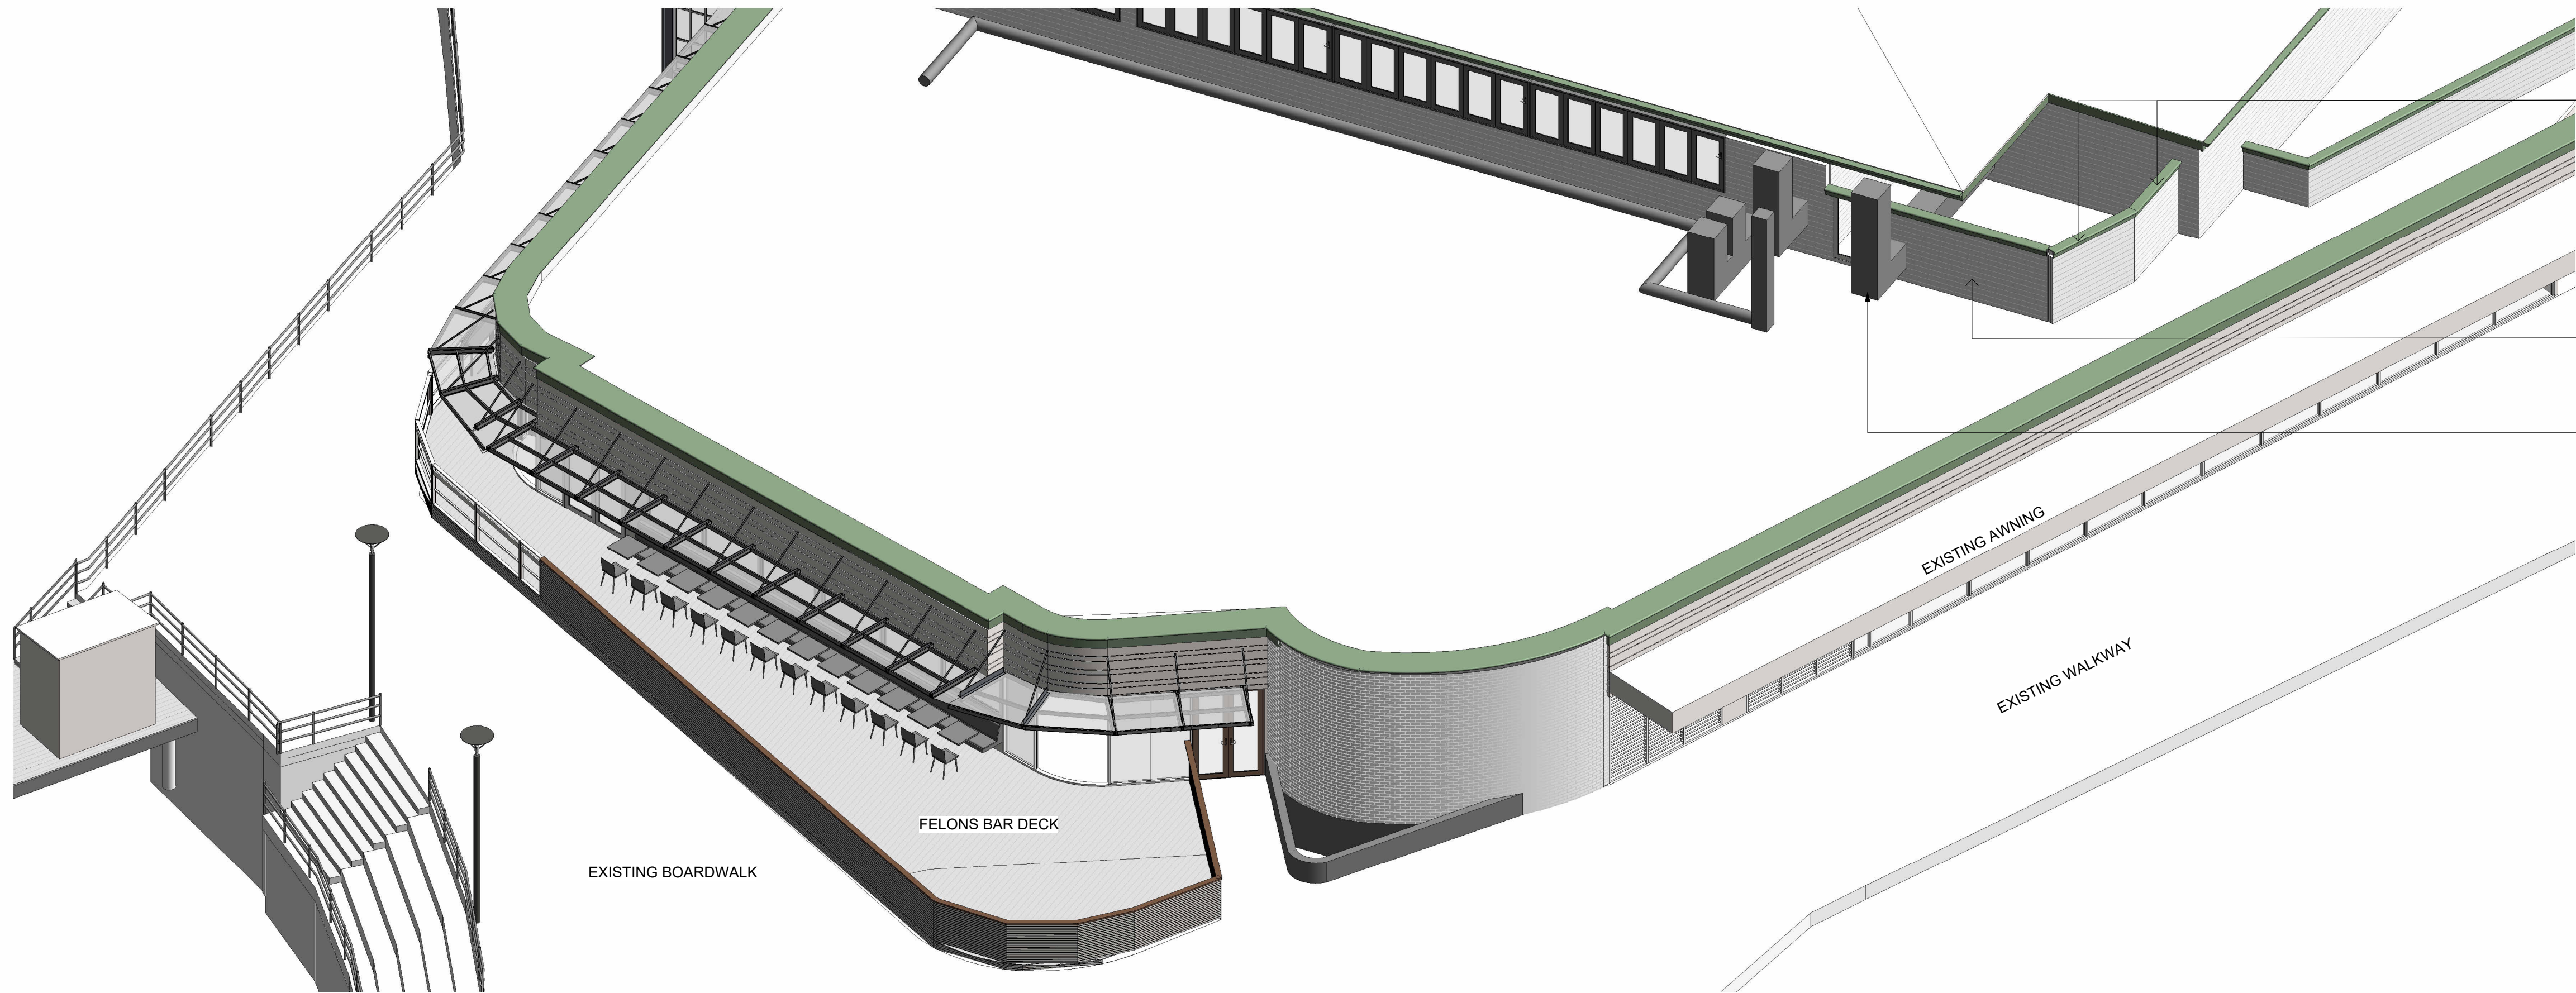


EXTENT OF EXISTING SERVICE ENCLOSURE TO BE RAISED AS PART OF OR WORKS ASSOCIATED WITH CONDITION 9 OF DA2024/ 1375.

SECTION OF WALL TO BE REMOVED AS PART OF OR WORKS ASSOCIATED WITH CONDITION 9 OF DA2024/ 1375.

EXISTING MECHANICAL EQUIPMENT SHOWN GREY

1
AXONOMETRIC - EXISTING SERVICE ENCLOSURE SCREEN
SCALE

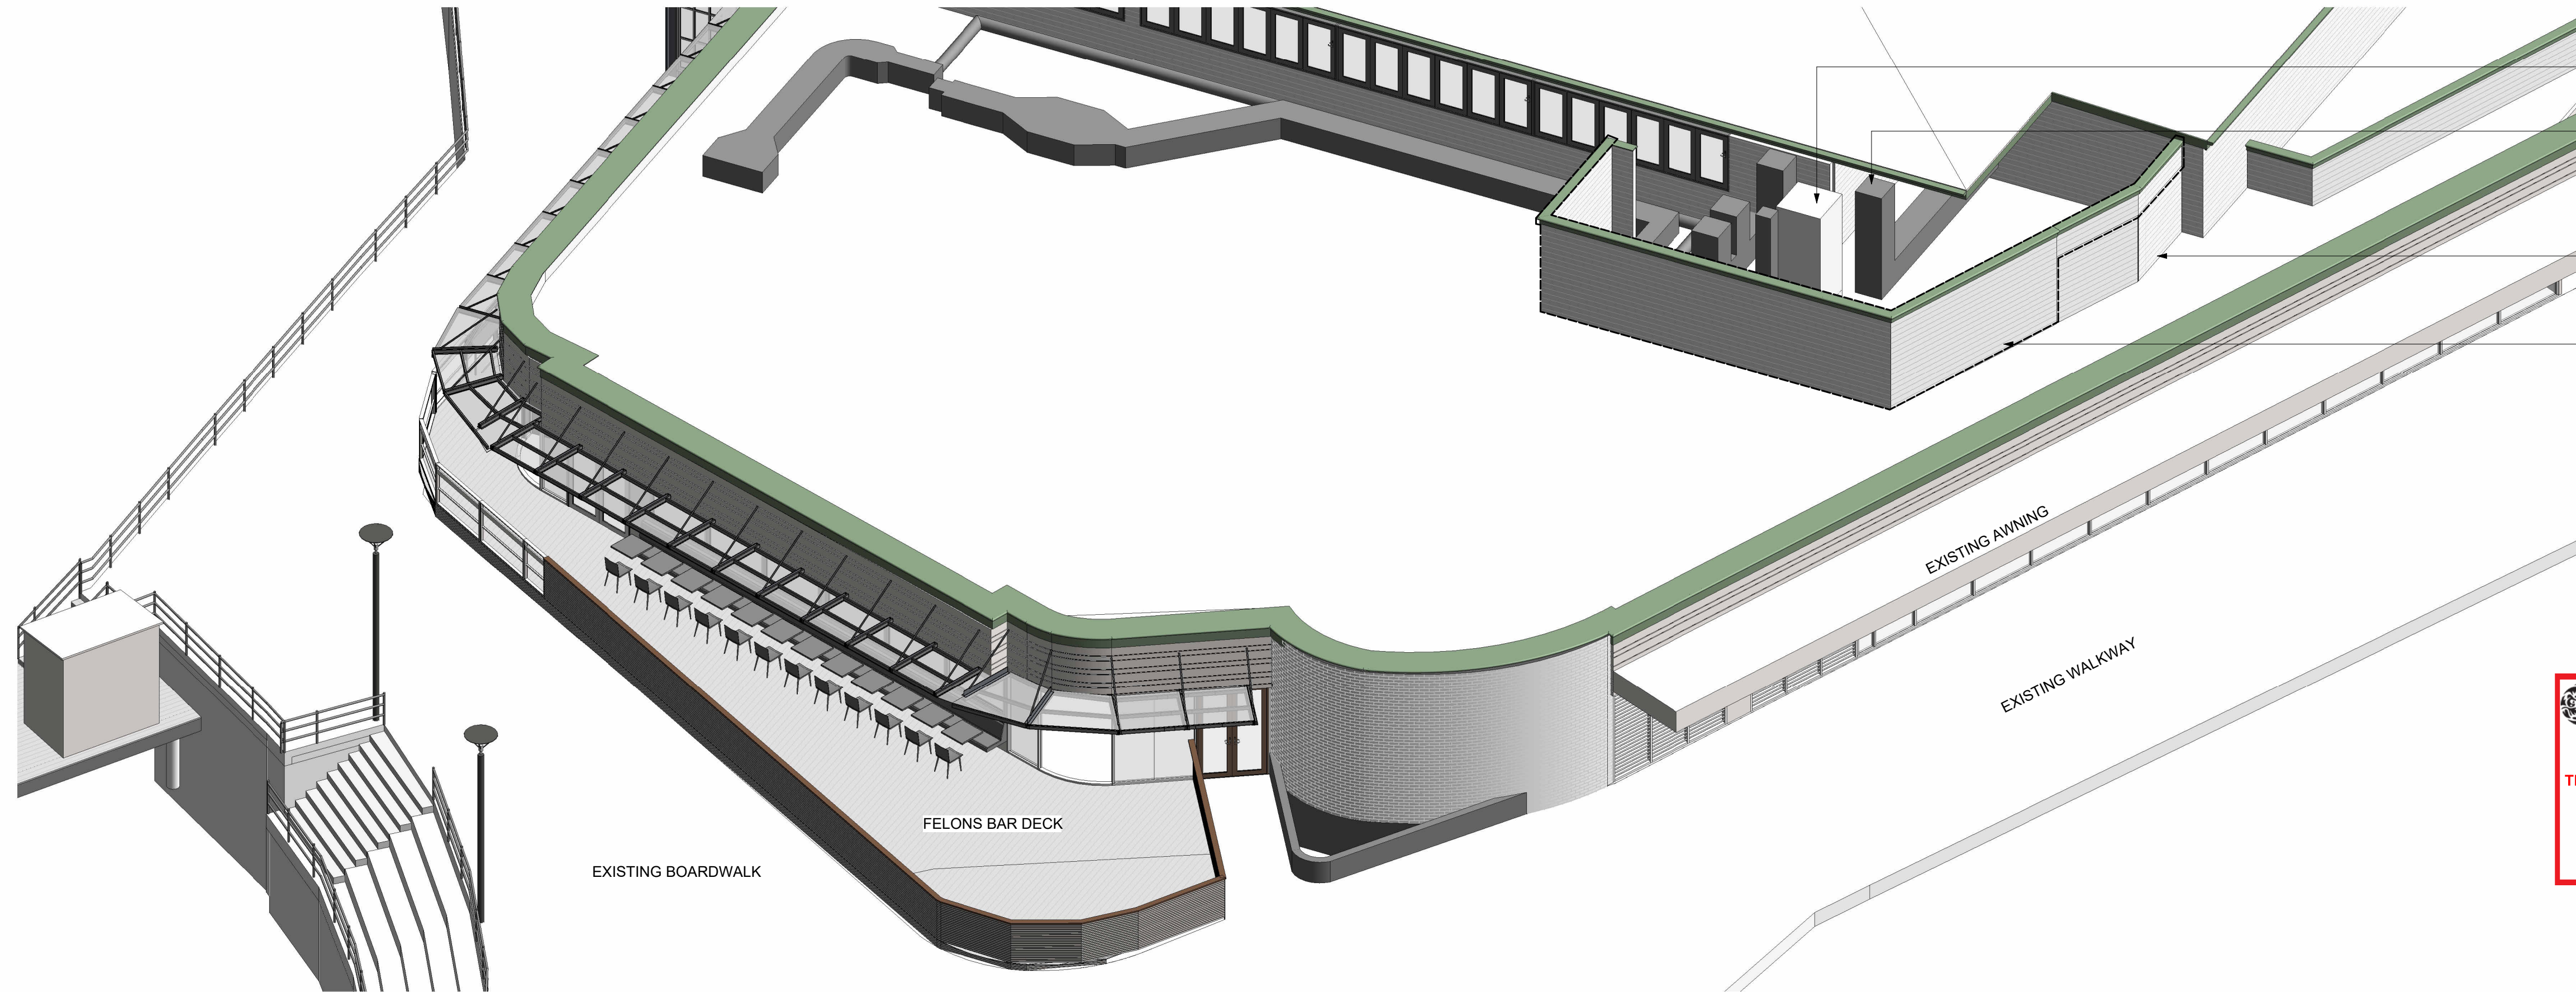

PROPOSED BARREL HALL SOLID FUEL MECH EXHAUST.

EXISTING MECHANICAL EQUIPMENT SHOWN GREY

EXISTING SERVICE ENCLOSURE SCREEN


EXTENT OF PROPOSED SERVICE ENCLOSURE SCREEN TO MATCH EXISTING SCREEN. SCREEN ASSOCIATED WITH CONDITION 9 OF DA2024/ 1375.

2
AXONOMETRIC - PROPOSED SERVICE ENCLOSURE SCREEN
SCALE


 northern beaches council
THIS PLAN IS TO BE READ IN CONJUNCTION WITH THE CONDITIONS OF DEVELOPMENT CONSENT
MOD2025/0416

Issue	Description	Date
3	FOR APPROVAL	27.06.25
2	FOR REVIEW	17.06.25
1	FOR REVIEW	12.06.25



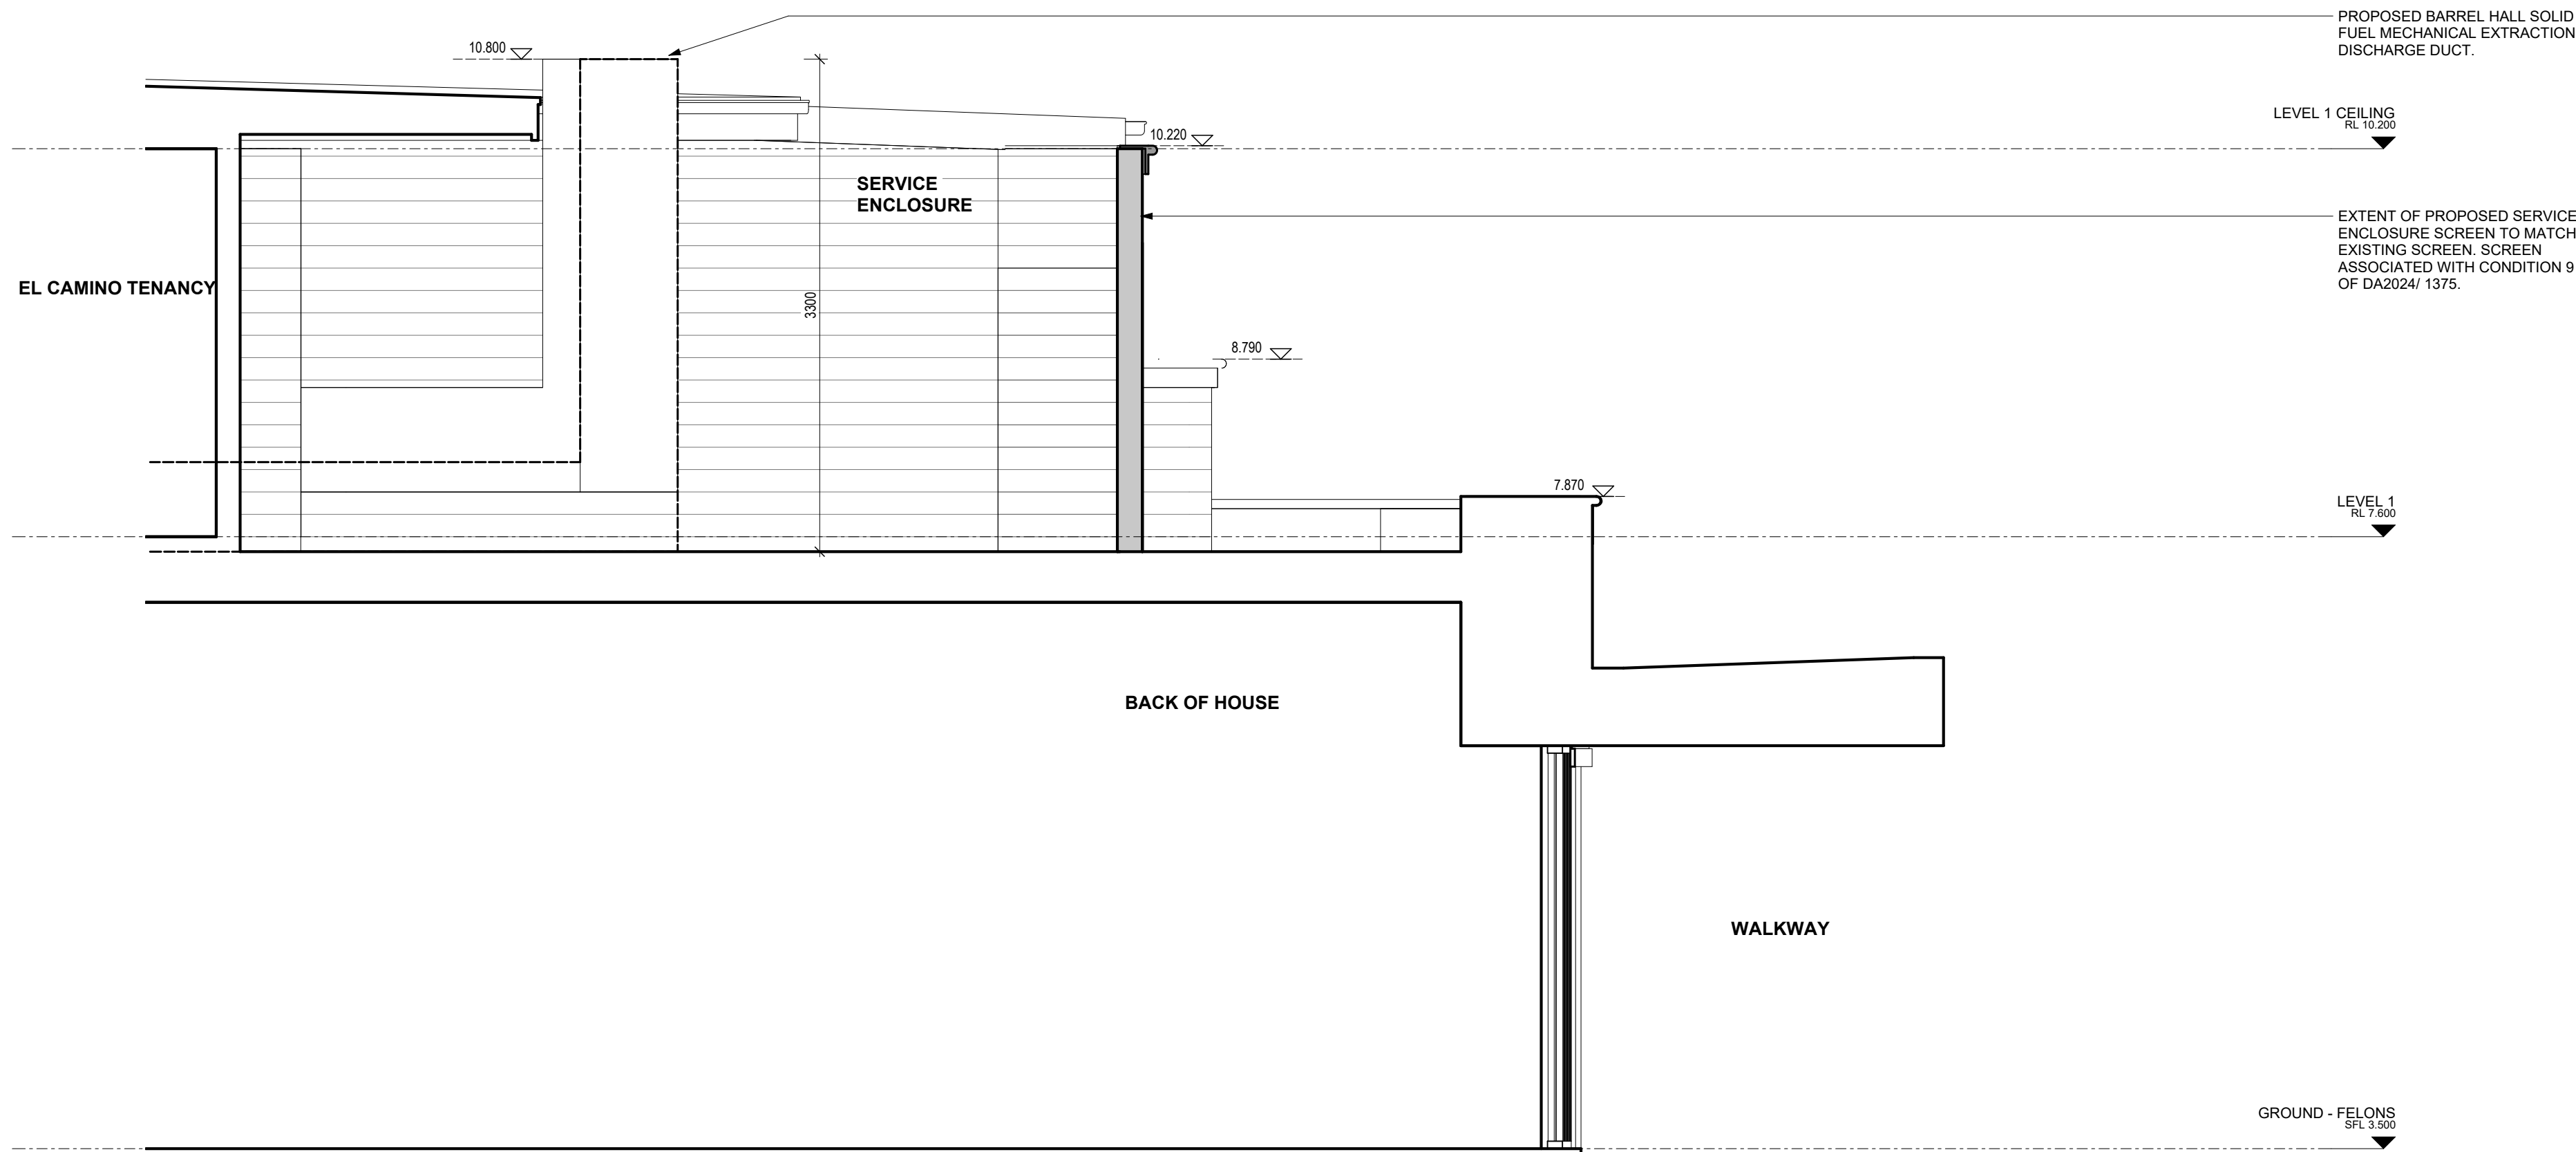

1
DETAIL SECTION - LEVEL 1 BARREL HALL EXHAUST DISCHARGE
SCALE: 1:50

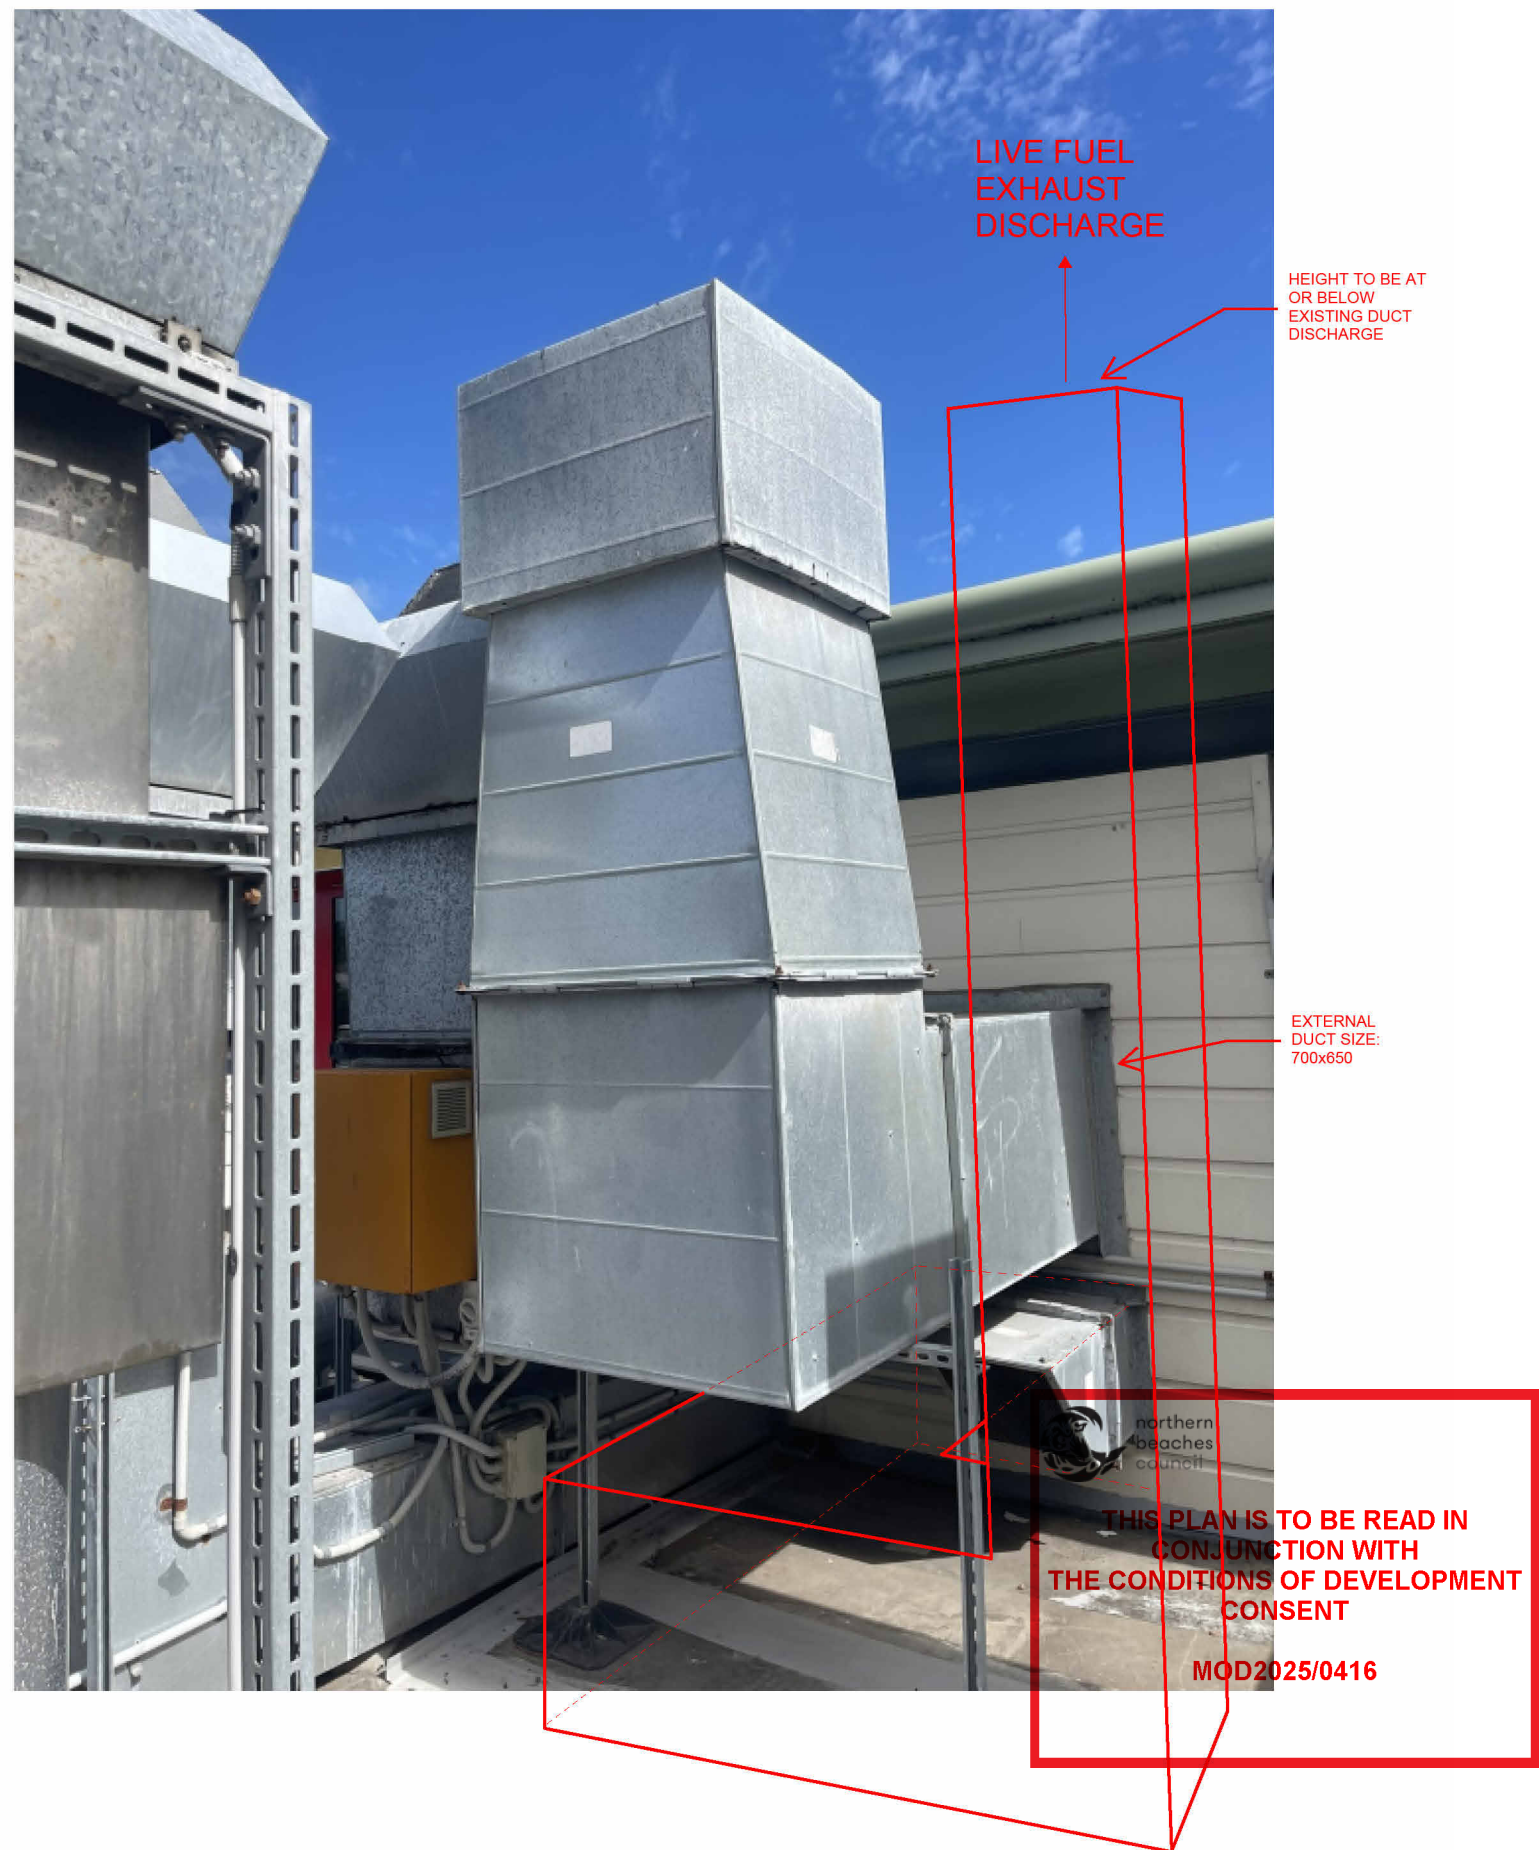

2
DIAGRAM - BARREL HALL EXHAUST
SCALE: 1:50

Issue	Description	Date
3	FOR APPROVAL	27.06.25
2	FOR REVIEW	17.06.25
1	FOR REVIEW	12.06.25