



N

Notes


Rev. No. | Date | Revision | Auth'd
A | 28/6/19 | DEVELOPMENT APPLICATION | TZ

NEW POWDERCOATED STRATCO
BATTEN FENCE



02 NORTH ELEVATION
scale 1:400

NEW POWDERCOATED STRATCO
BATTEN FENCE
NEW GATE WITH SECURE PUSH
BUTTON LOCK

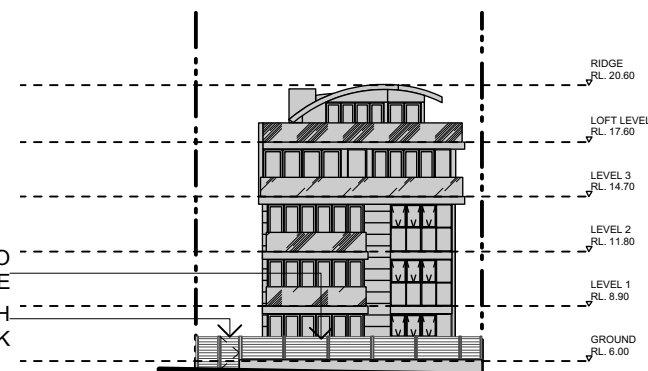

03 EAST ELEVATION
scale 1:400

CLIENT
TBC



www.qarch.com.au
Quattro Architecture
ACN 150 158 842
Sydney 61 2 9091 0190
Suite 129, Lifestyle Working
117 Old Pittwater Road Brookvale NSW 2100
Registered Architect - 6854
Peter Hosking (Director)
Canberra 61 2 6239 4044
Unit 3, Kingston Warehouse
71 Leichhardt Street Kingston
ACT 2604
Registered Architect - 2384
Tim Zuber

Project
LA CORNICHE APARTMENTS
120 NORTH STEYNE,
MANLY NSW
Drawing title
NOTIFICATION PLAN


Scale at A3 1:500
0m 1 2.5 5 10 20
Figured dimensions shall take precedence over scale. Contractors must verify all dimensions on job before commencing any work or making shop drawings.

Drawn By
TZ
Checked By
PH
Project Number
19-0547
Drawing Number
DA-A-051
Rev
A

DEVELOPMENT
APPLICATION

This drawing is protected by copyright.

01 SITE PLAN
scale 1:400

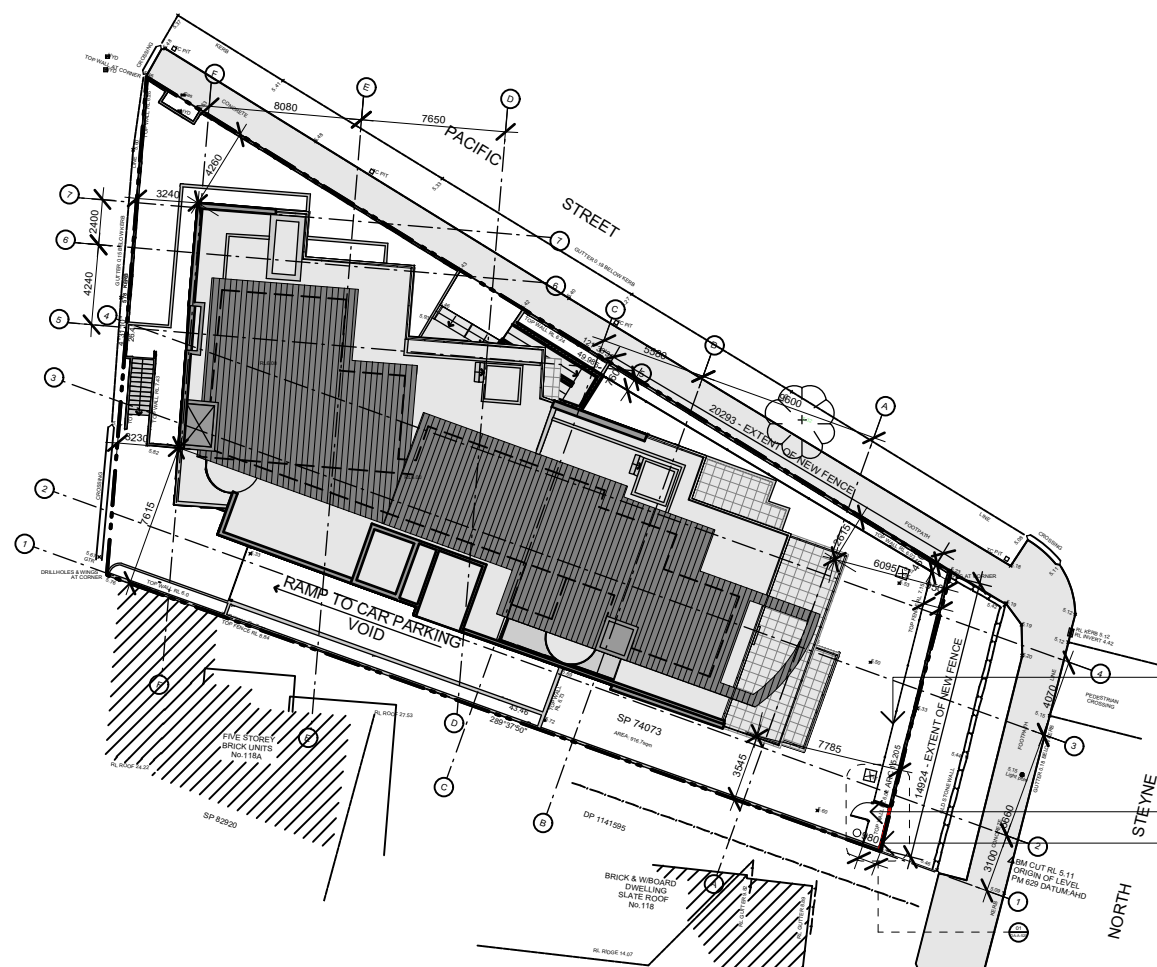

REPLACE EXISTING FENCE WITH
POWDERCOATED STRATCO BATTEN FENCE

NEW GATE WITH SECURE PUSH BUTTON LOCK
DEMOLISH PLANTER AND RETURN WALL