


The contractor is responsible for checking all dimensions and site conditions prior to commencing any work. Do not scale drawings, refer to figured dimensions only. Any discrepancies shall immediately be referred to ADCAR Consulting Pty Ltd for clarification. All drawings, plans and specifications are the property of ADCAR Consulting Pty Ltd and must not be used, reproduced or copied wholly or in part without the written permission of ADCAR Consulting Pty Ltd.

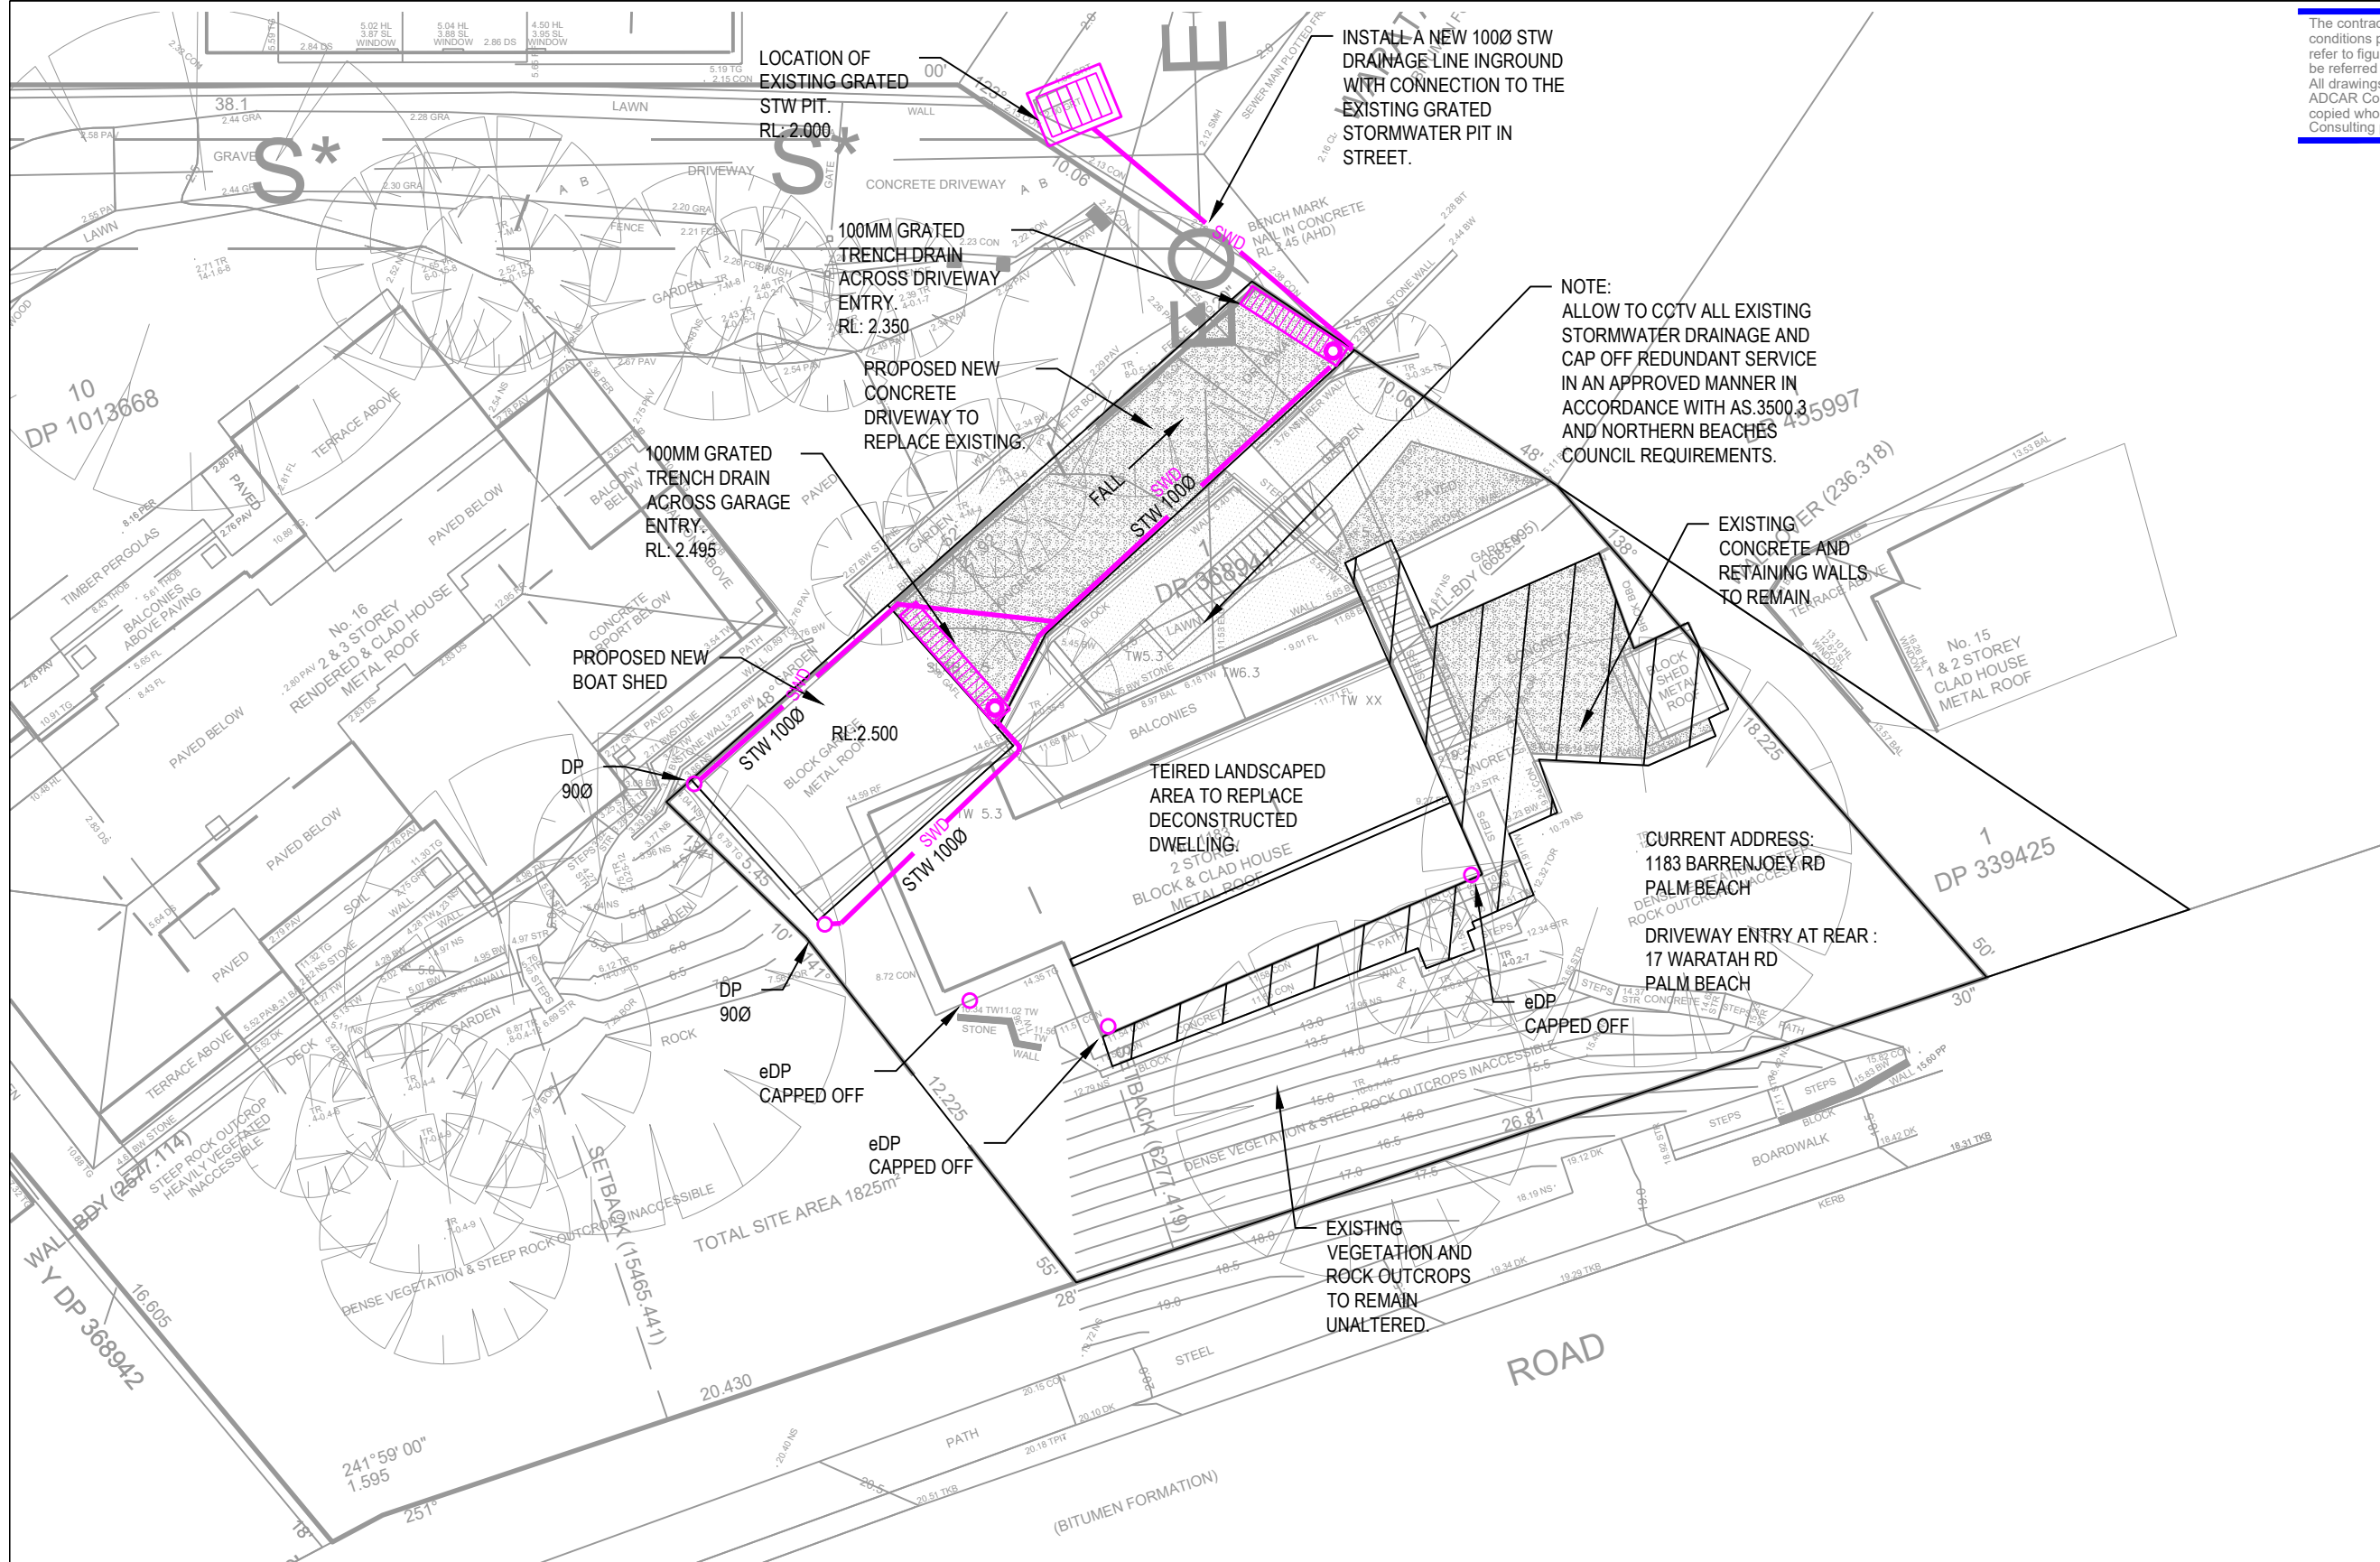

REV	DATE	DESCRIPTION	DRN	APP
A	30.09.25	DA ISSUE	MA	PC


Hydraulic Consultant:
ADCAR CONSULTING
 GPO Box 4055 Pitt Town NSW 2756
 Tel 0404 881 256
 Email info@adcar.com.au
 Web www.adcar.com.au
 Hydraulic & Fire Consultants
 ABN 12 152 581 587



Architect:
HOUSED ARCHITECTURE


Drawing Title:
**PROPOSED SITE PLAN
 STORMWATER SERVICES**

Project:
**1183 BARRENJOEY RD
 PALM BEACH, NSW**

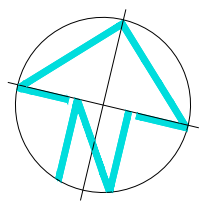		DRAWN	ENGINEER	CHECKED	SCALE
		MA	MA	PC	1:200
PROJECT No.		DRAWING No.		REVISION	
ADC250908		SW-100		A	

ORIGINAL SIZE: A3

The contractor is responsible for checking all dimensions and site conditions prior to commencing any work. Do not scale drawings, refer to figured dimensions only. Any discrepancies shall immediately be referred to ADCAR Consulting Pty Ltd for clarification. All drawings, plans and specifications are the property of ADCAR Consulting Pty Ltd and must not be used, reproduced or copied wholly or in part without the written permission of ADCAR Consulting Pty Ltd.

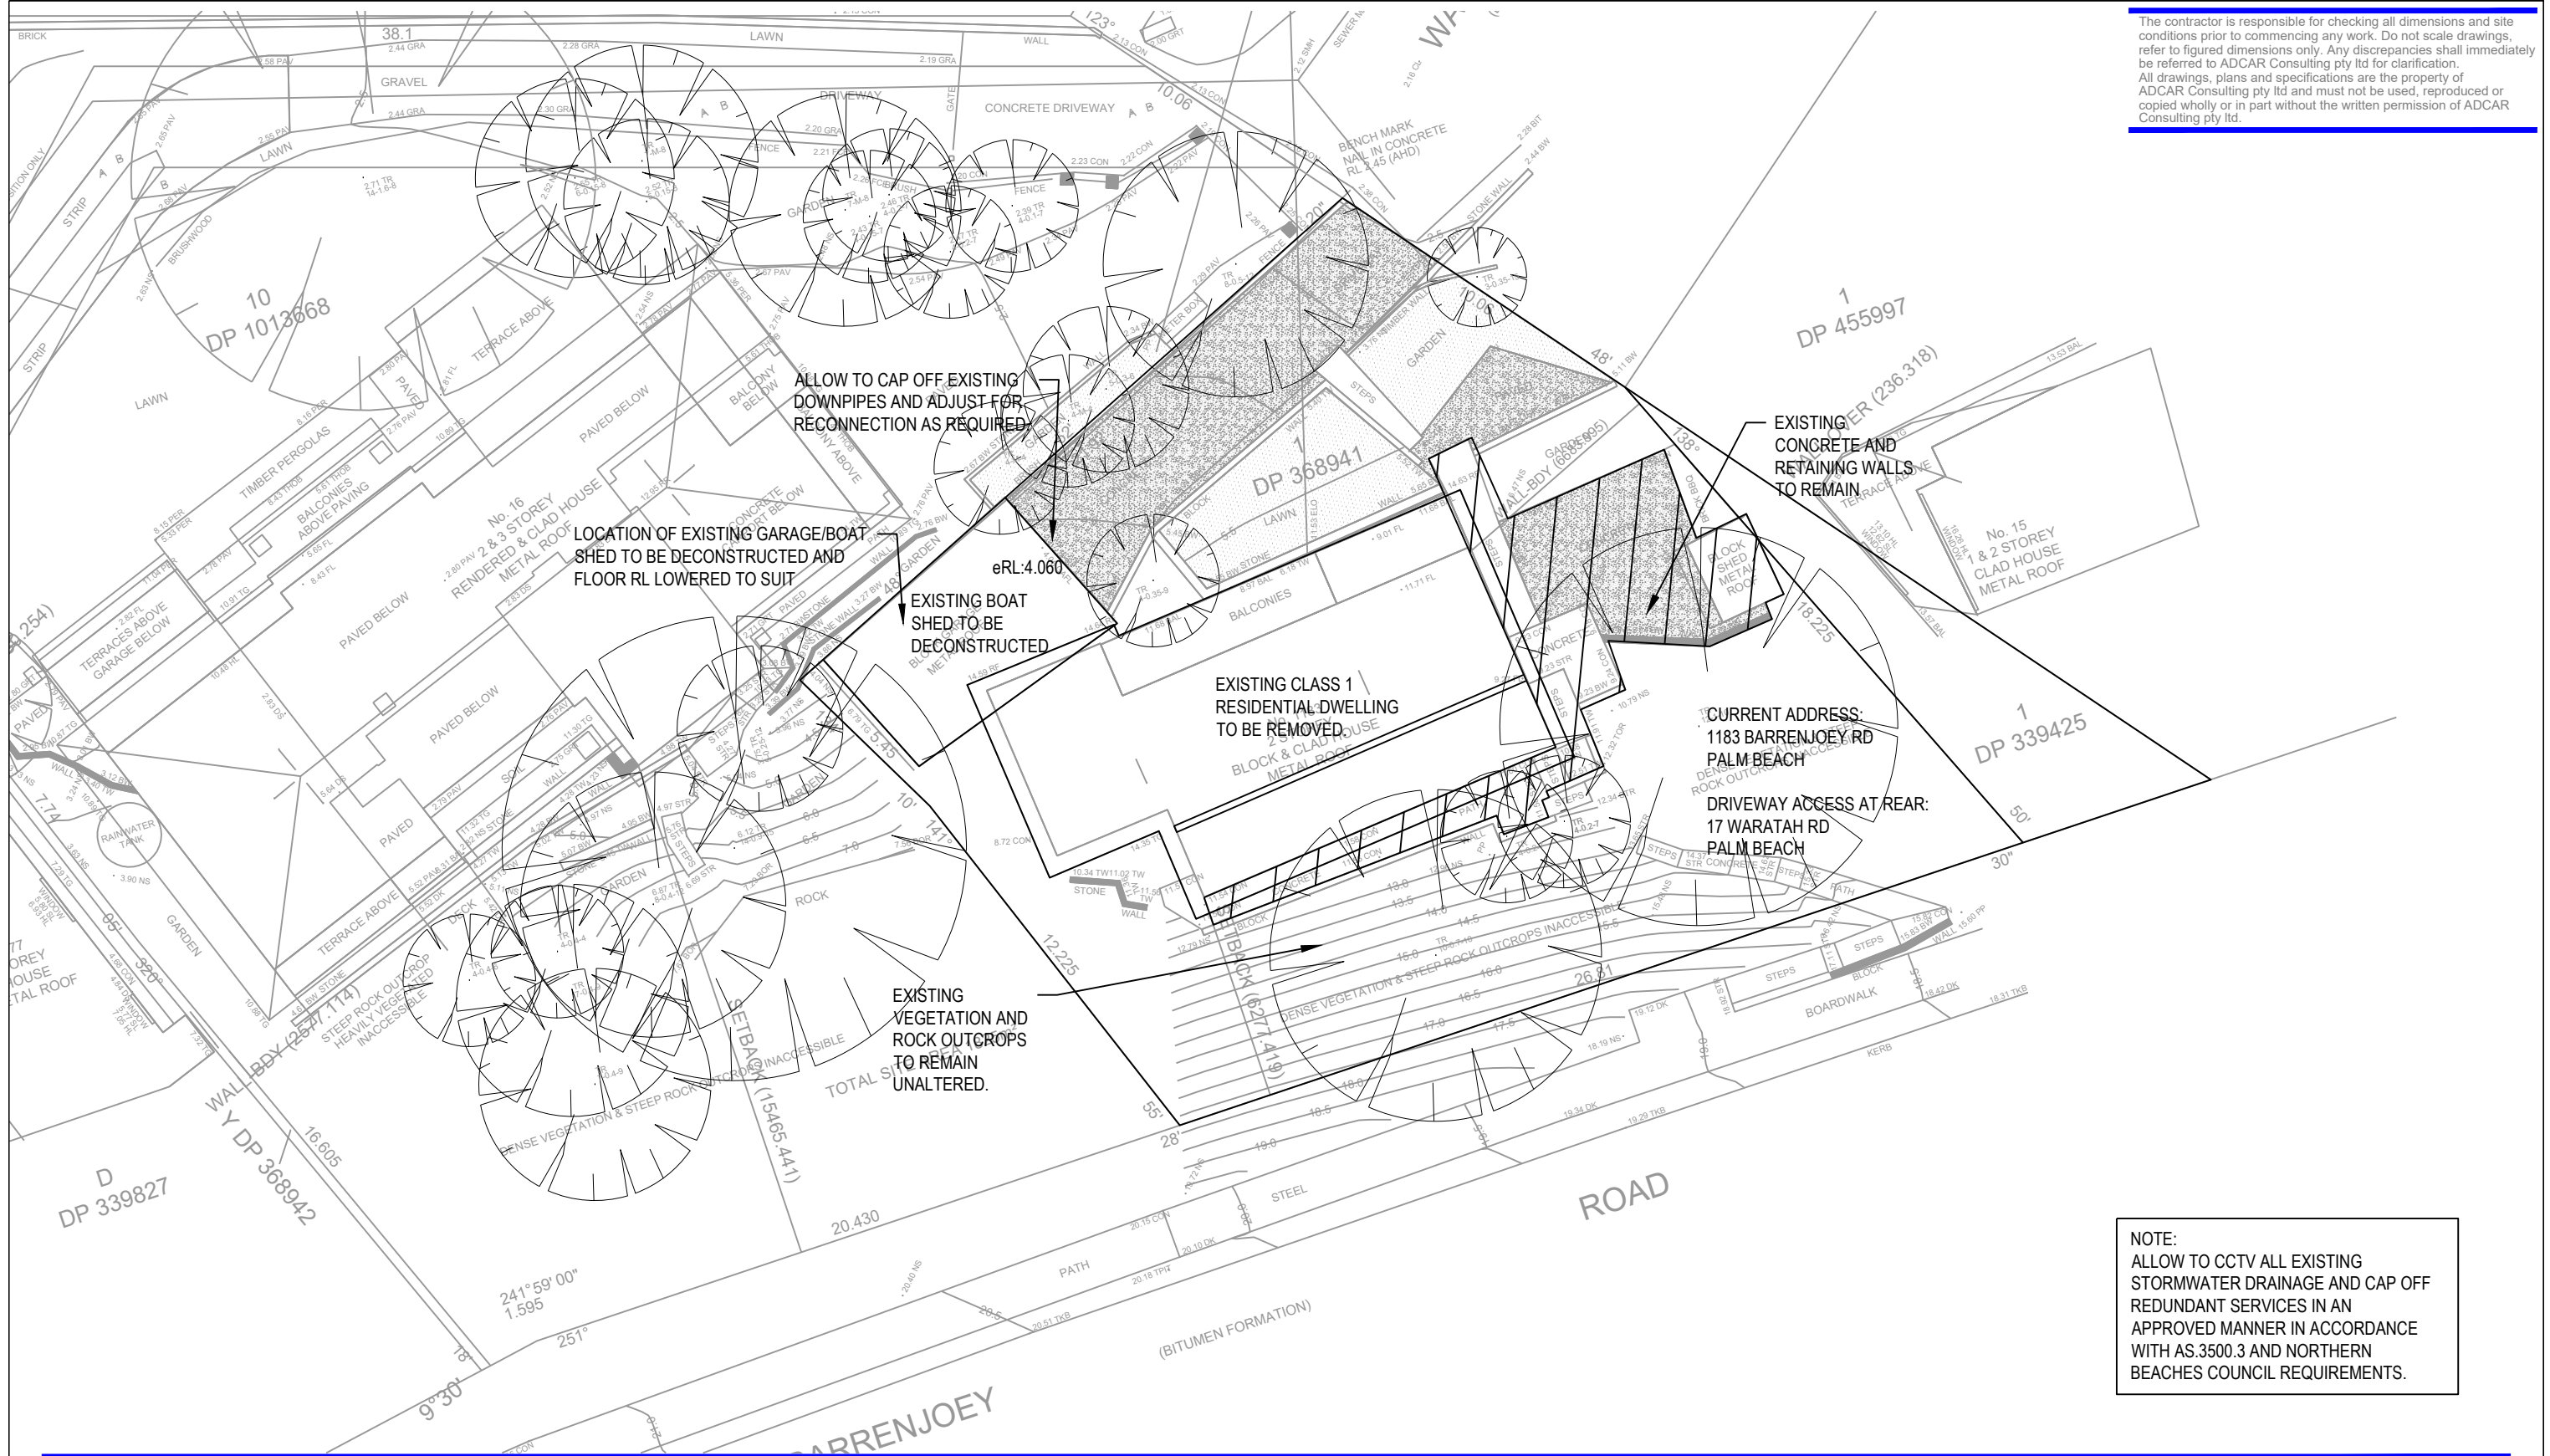

NOTE:
ALLOW TO CCTV ALL EXISTING STORMWATER DRAINAGE AND CAP OFF REDUNDANT SERVICES IN AN APPROVED MANNER IN ACCORDANCE WITH AS.3500.3 AND NORTHERN BEACHES COUNCIL REQUIREMENTS.

REV	DATE	DESCRIPTION	DRN	APP
A	30.09.25	DA ISSUE	MA	PC


Hydraulic Consultant:
ADCAR CONSULTING
 GPO Box 4055 Pitt Town NSW 2756
 Tel 0404 881 256
 Email info@adcar.com.au
 Web www.adcar.com.au
 Hydraulic & Fire Consultants
 ABN 12 152 581 587



Architect:
HOUSED ARCHITECTURE

Drawing Title:
**EXISTING SITE PLAN
 STORMWATER SERVICES**

Project:
**1183 BARRENJOEY RD
 PALM BEACH, NSW**

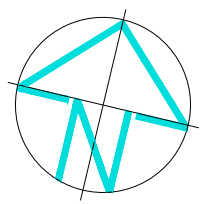

DRAWN MA	ENGINEER MA	CHECKED PC	SCALE 1:200
PROJECT No. ADC250908		DRAWING No. SW-101	REVISION A

ORIGINAL SIZE: A3