
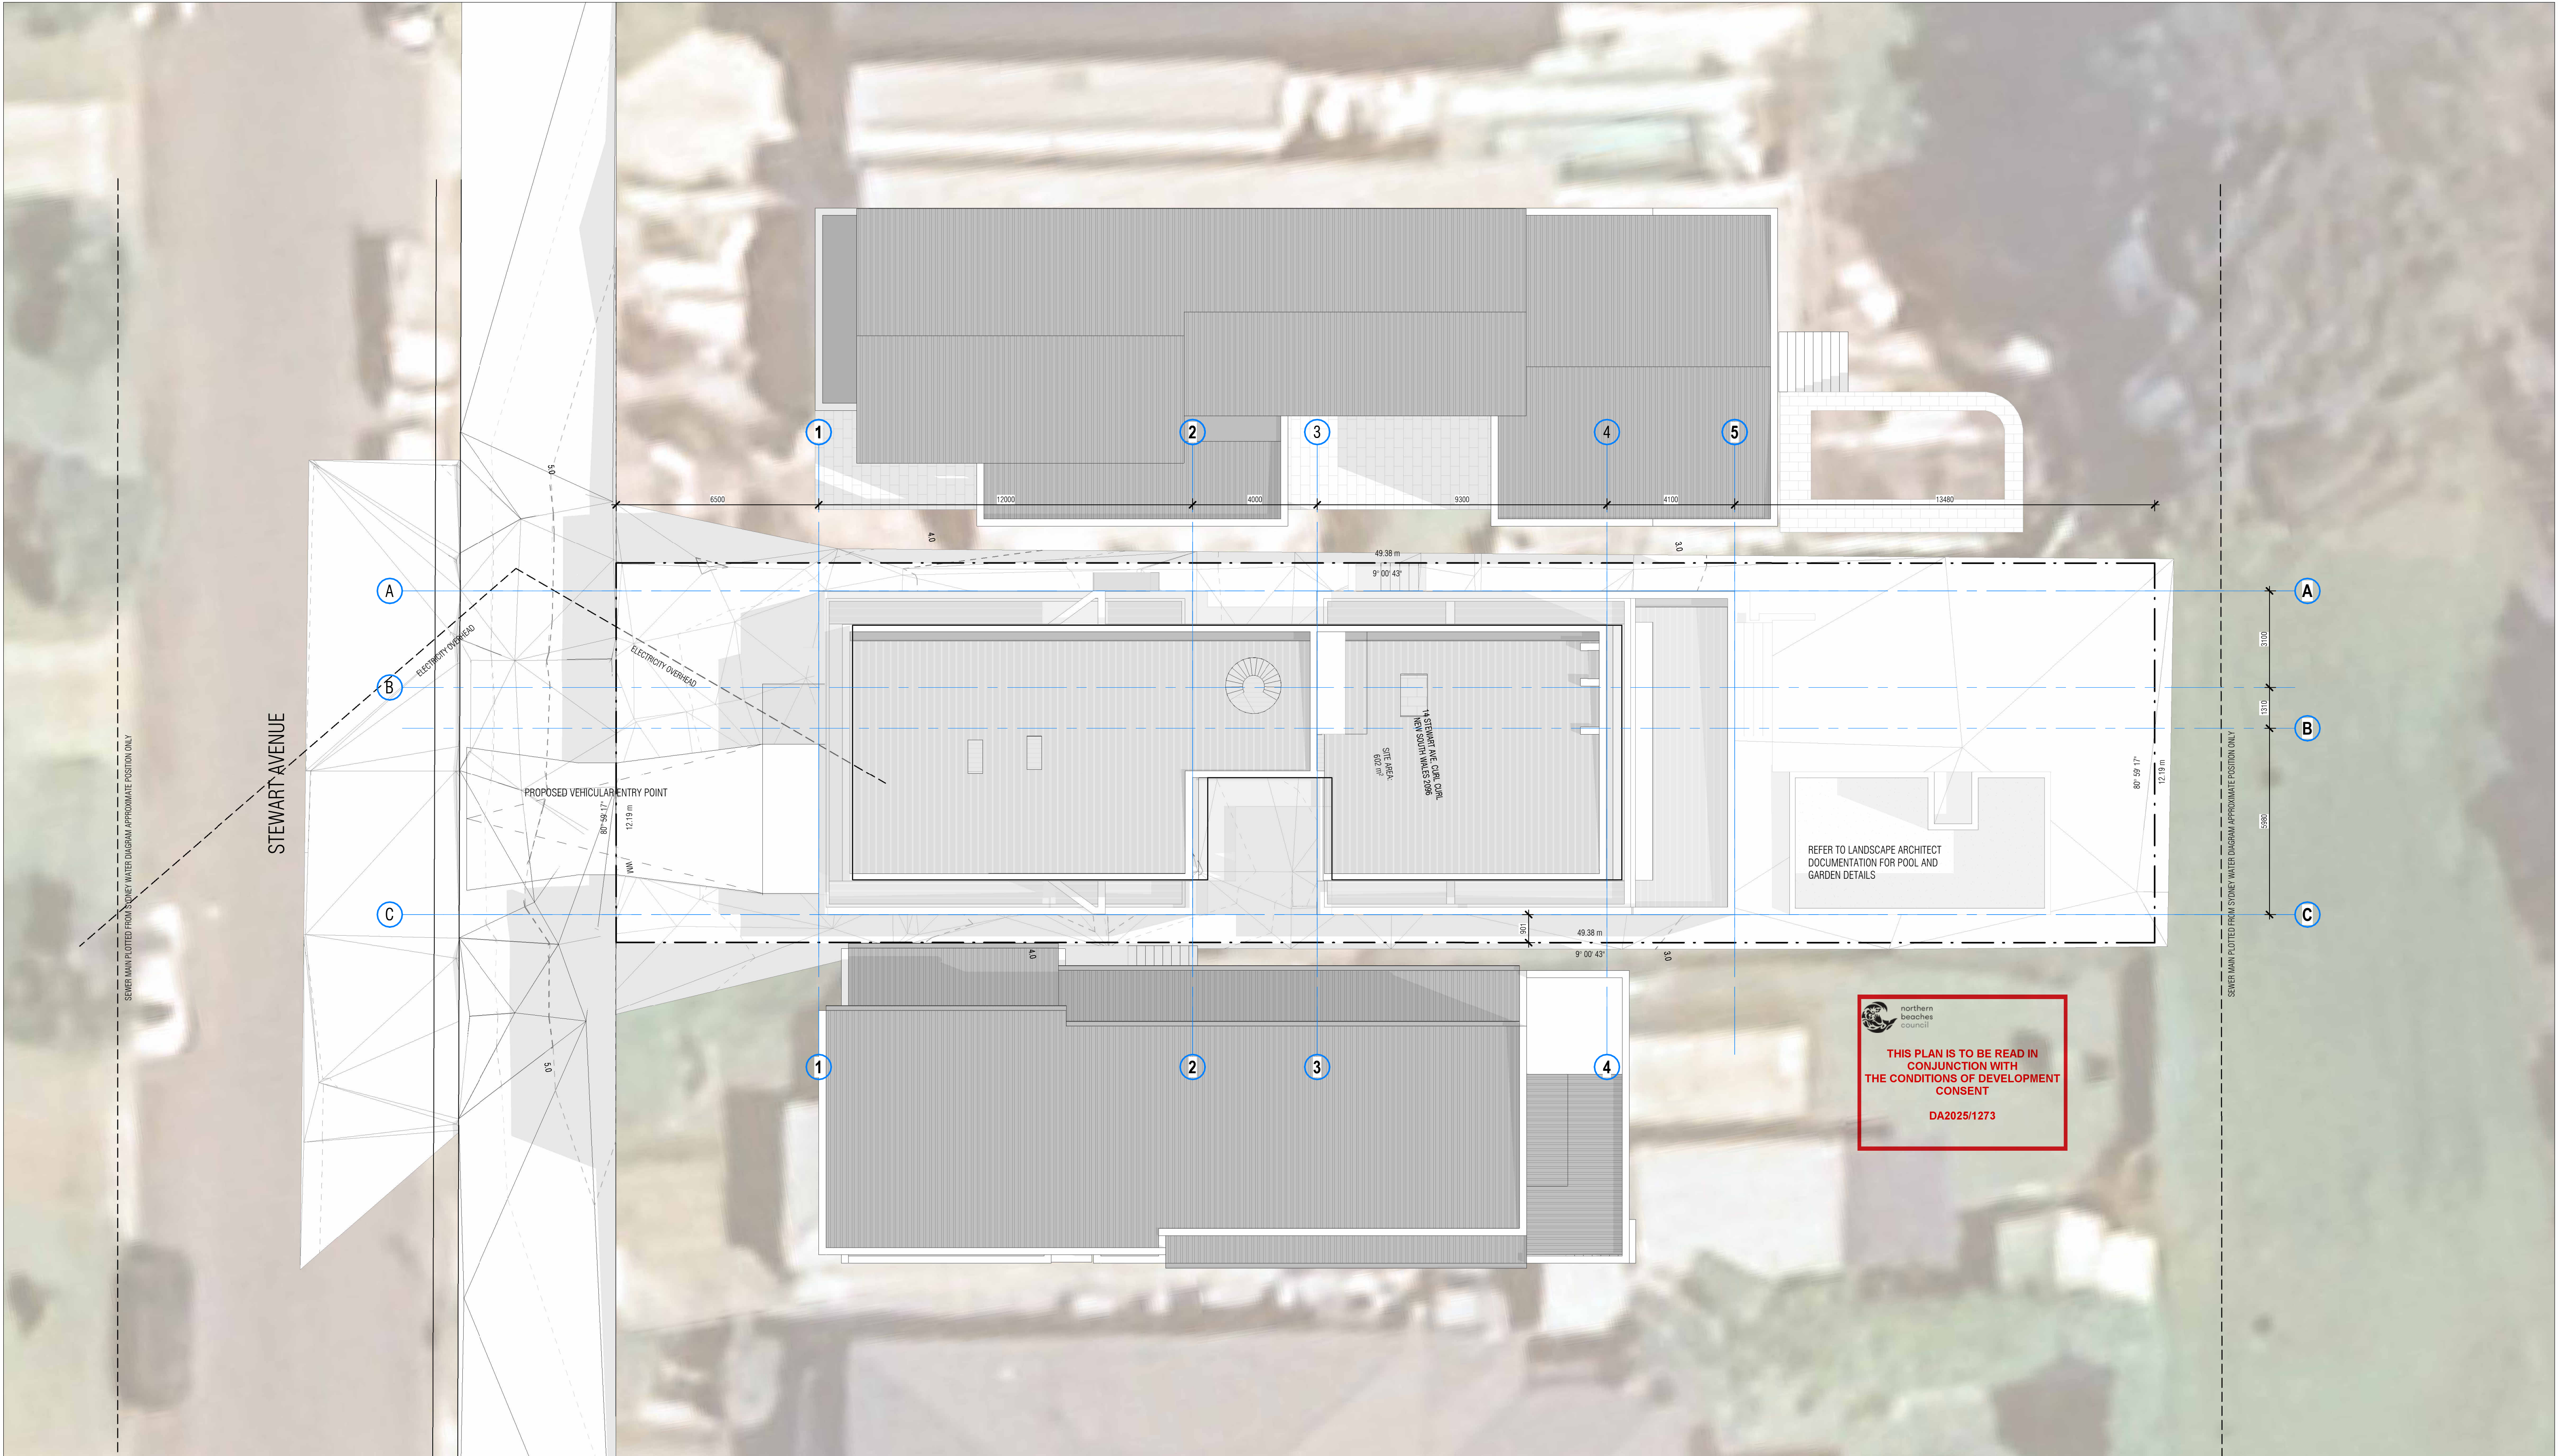


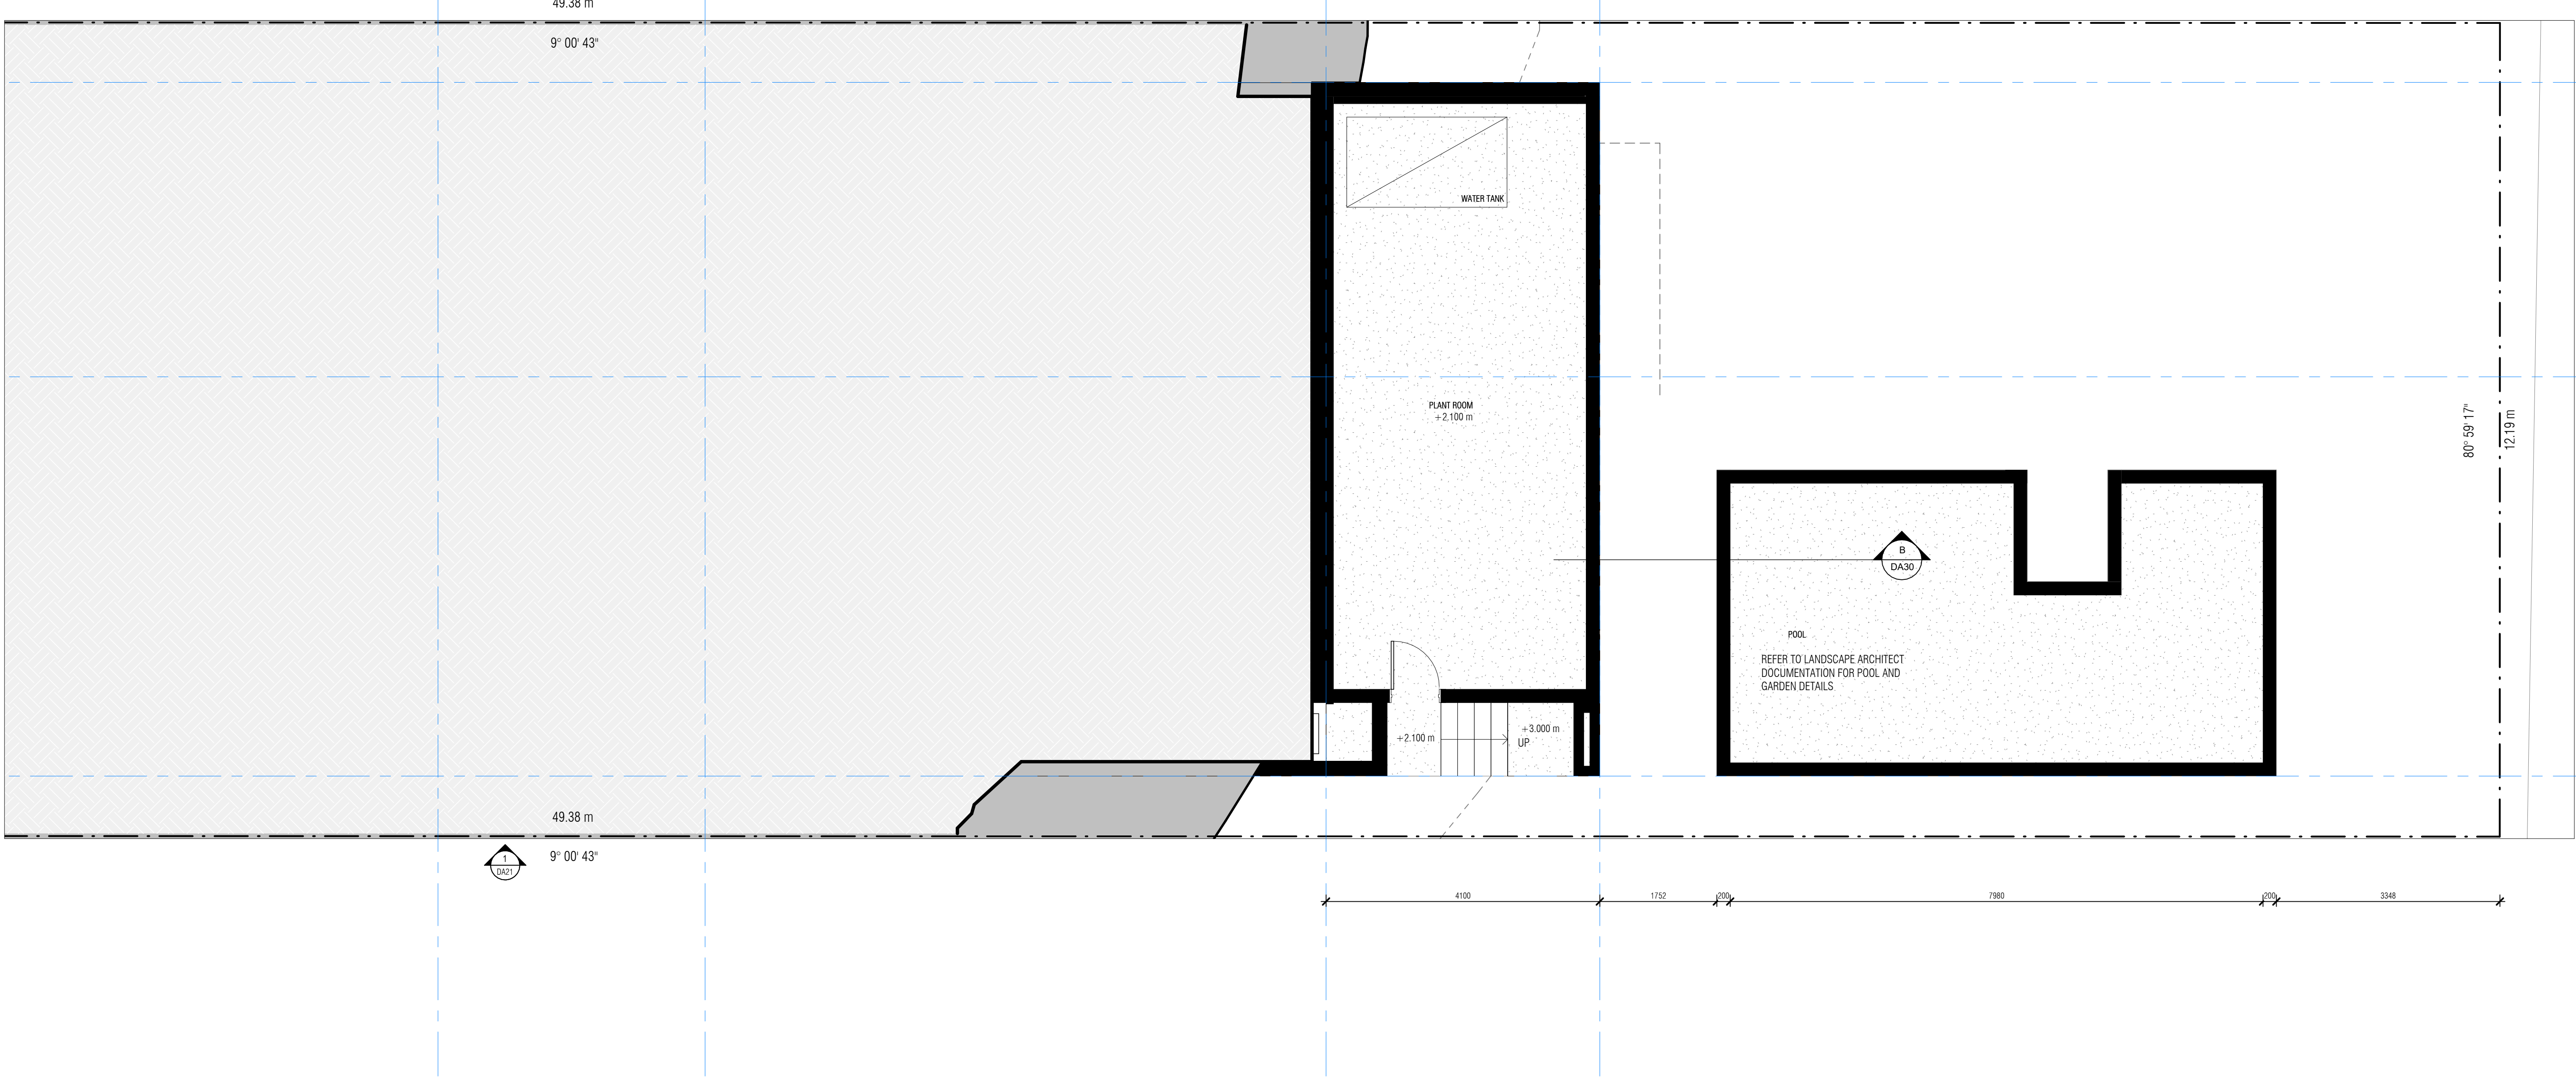

 northern
beaches
council

**THIS PLAN IS TO BE READ IN
CONJUNCTION WITH
THE CONDITIONS OF DEVELOPMENT
CONSENT**


DA2025/1273

 **Certificate No. #HR-Y6YDX5-01**
Scan QR code or follow website link for rating details.


Assessor name	Stefanie Simpson
Accreditation No.	HERA 10035
Property Address	14 Stewart Avenue, Curl Curl, NSW, 2096



<http://www.hero-software.com.au/pdf/HR-Y6YDX5-01>

 

A	DEVELOPMENT APPLICATION	27/08/2025
rev:	issue:	date:

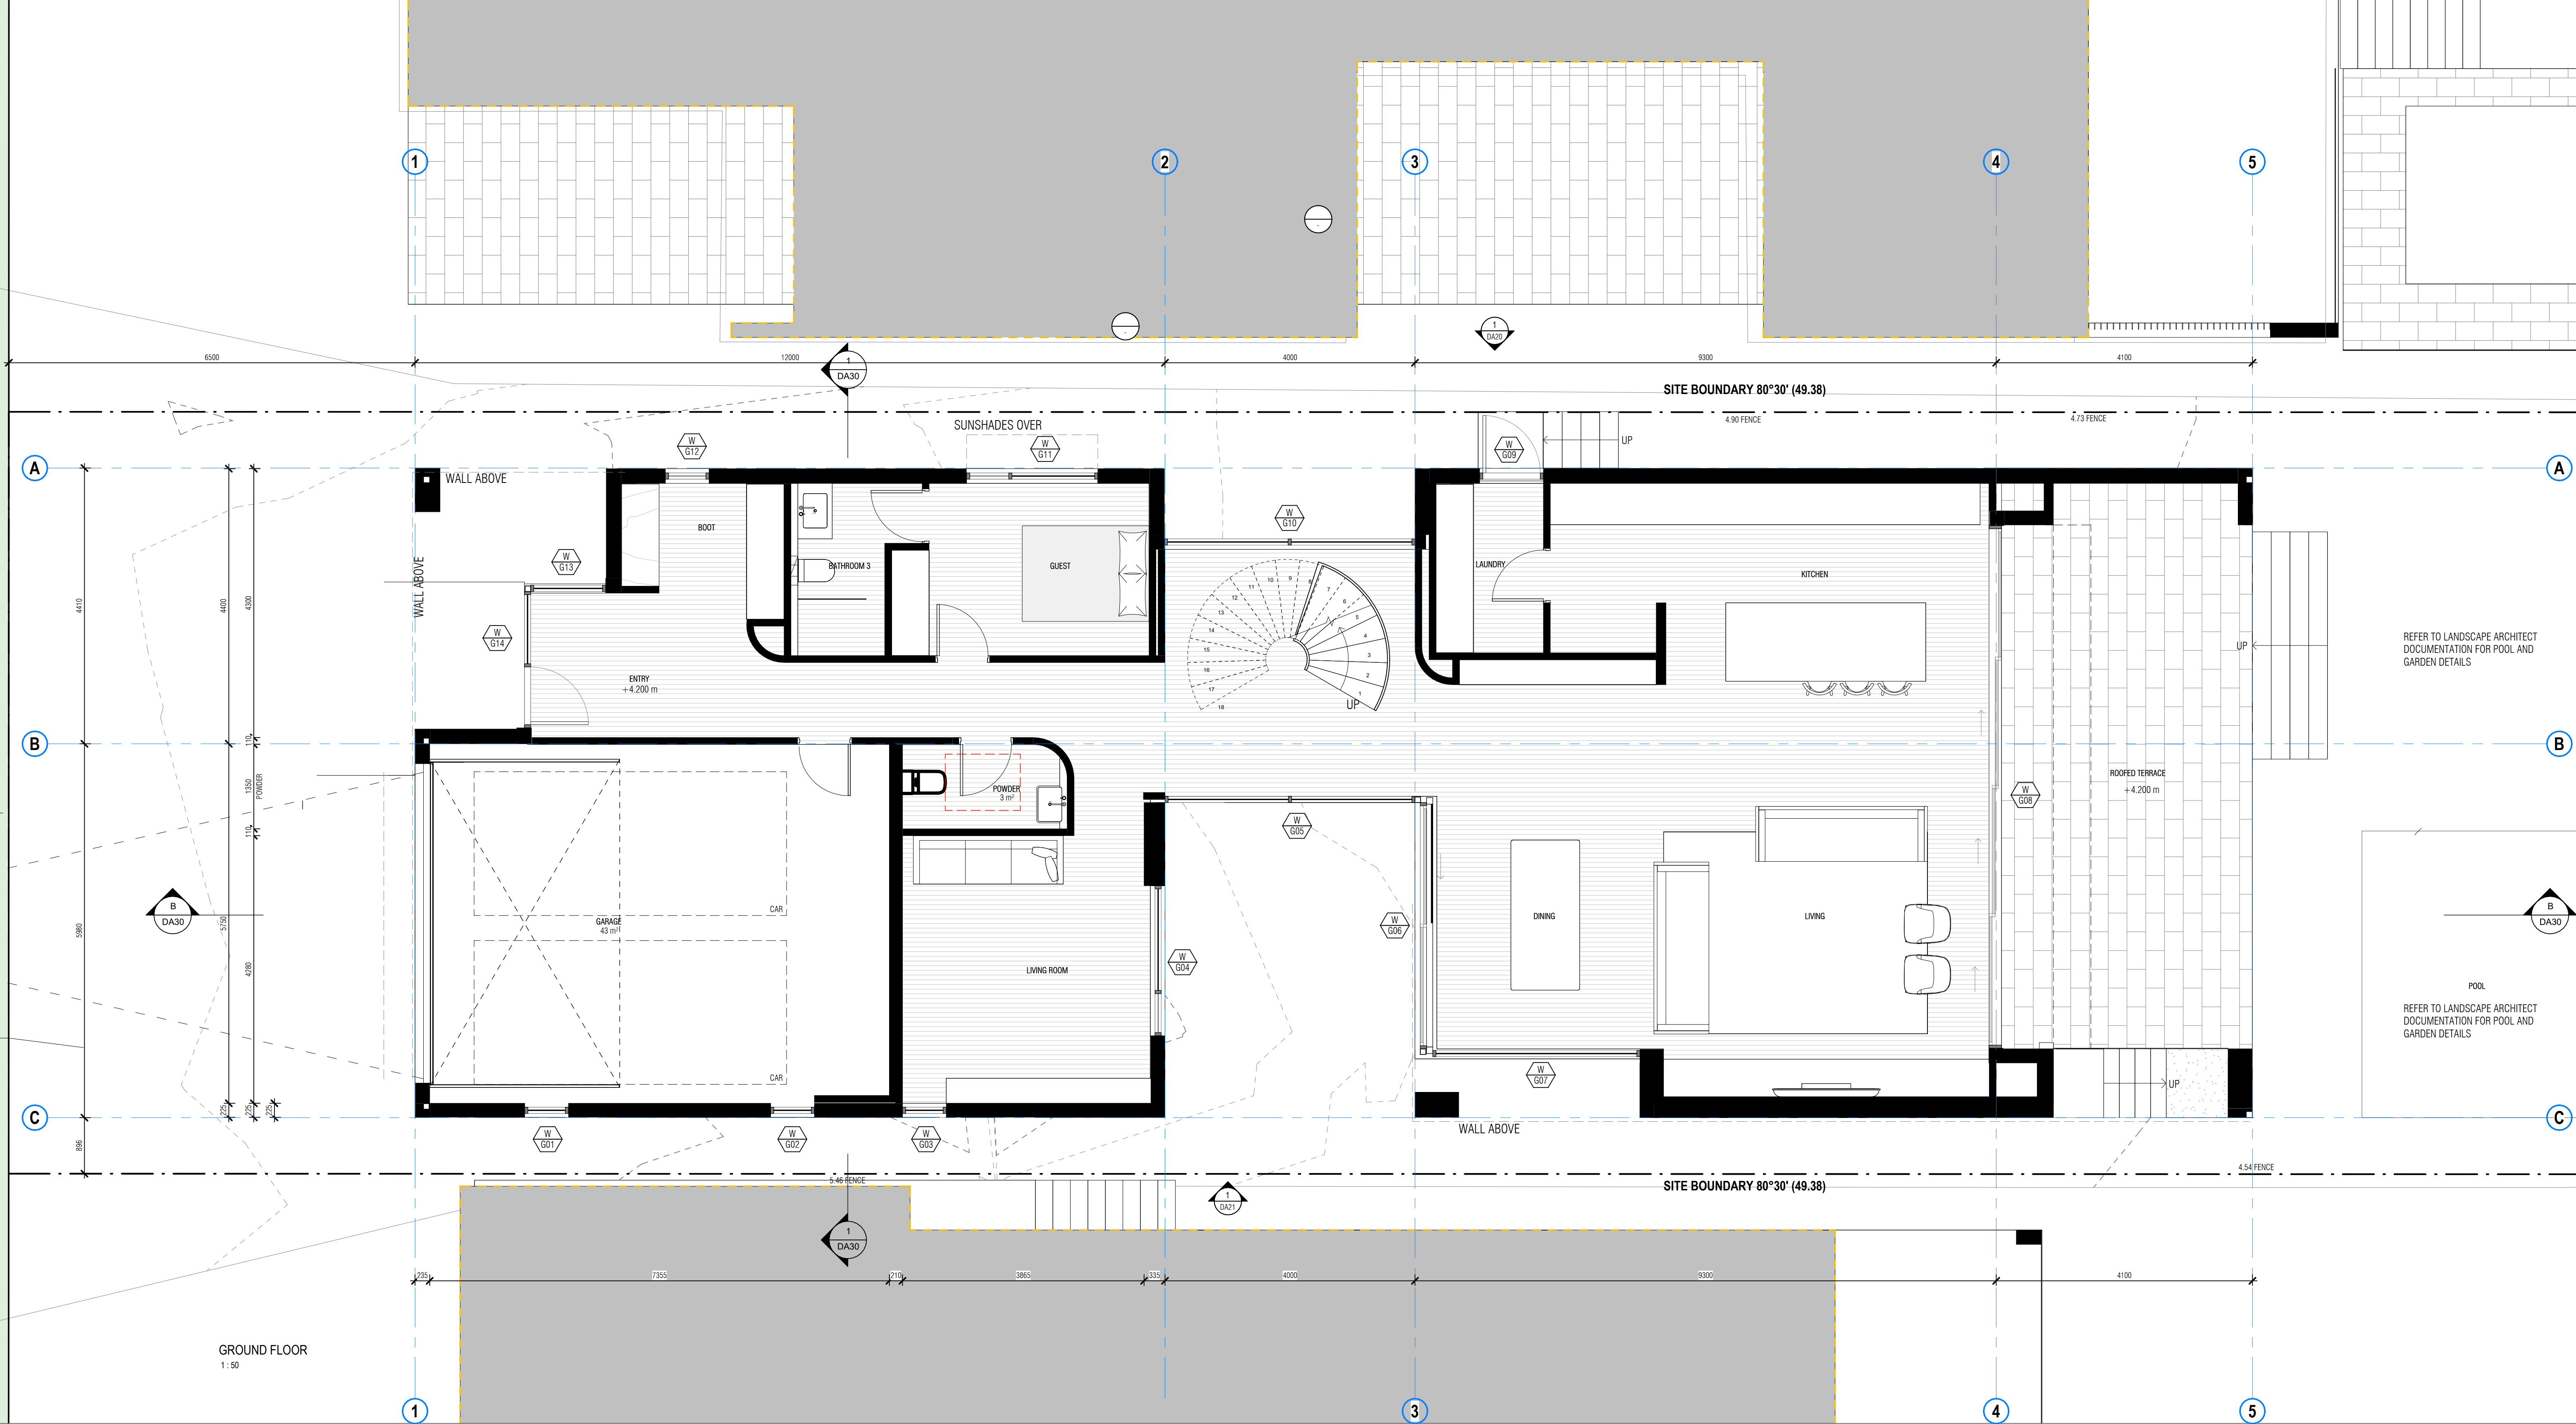


THIS PLAN IS TO BE READ IN
CONJUNCTION WITH
THE CONDITIONS OF DEVELOPMENT
CONSENT
DA2025/1273

Certificate No. #HR-Y6YDX5-01
Scan QR code or follow website link for rating details.

Assessor name: Stefanie Simpson
Accreditation No.: HERA 10035
Property Address: 14 Stewart Avenue, Curl Curl, NSW, 2096
<http://www.hero-software.com.au/pdf/HR-Y6YDX5-01>

ARCHITECTURE
ANDREW COLLINS ARCHITECTURE

PETER COLLINS : 0403 607 337
ANDREW COLLINS : 0403 607 339
Nominated Architect:
Andrew Collins NSW #7448

 

NOT FOR CONSTRUCTION
Use figured dimensions and do not scale off drawings. All dimensions and levels to be checked and verified on site prior to commencement of Works. Any form of reproduction of this drawing in full or part without the written permission of *collins parrington architects* constitutes an infringement of copyright.

_____	_____
_____	_____
_____	_____
_____	_____
A DEVELOPMENT APPLICATION	27/08/2025
rev: Issue:	date:

client:
ZOE AND SIMON INGRAM


project:
INGRAMRESIDENCE

drawing title:
GROUND FLOOR PLAN

14 STEWART AVE
CURL CURL, NSW 2096

scale: 1 : 50 @ A1
date: 27/08/2025
project no: 1

drawing no:
DA12
issue no:
A

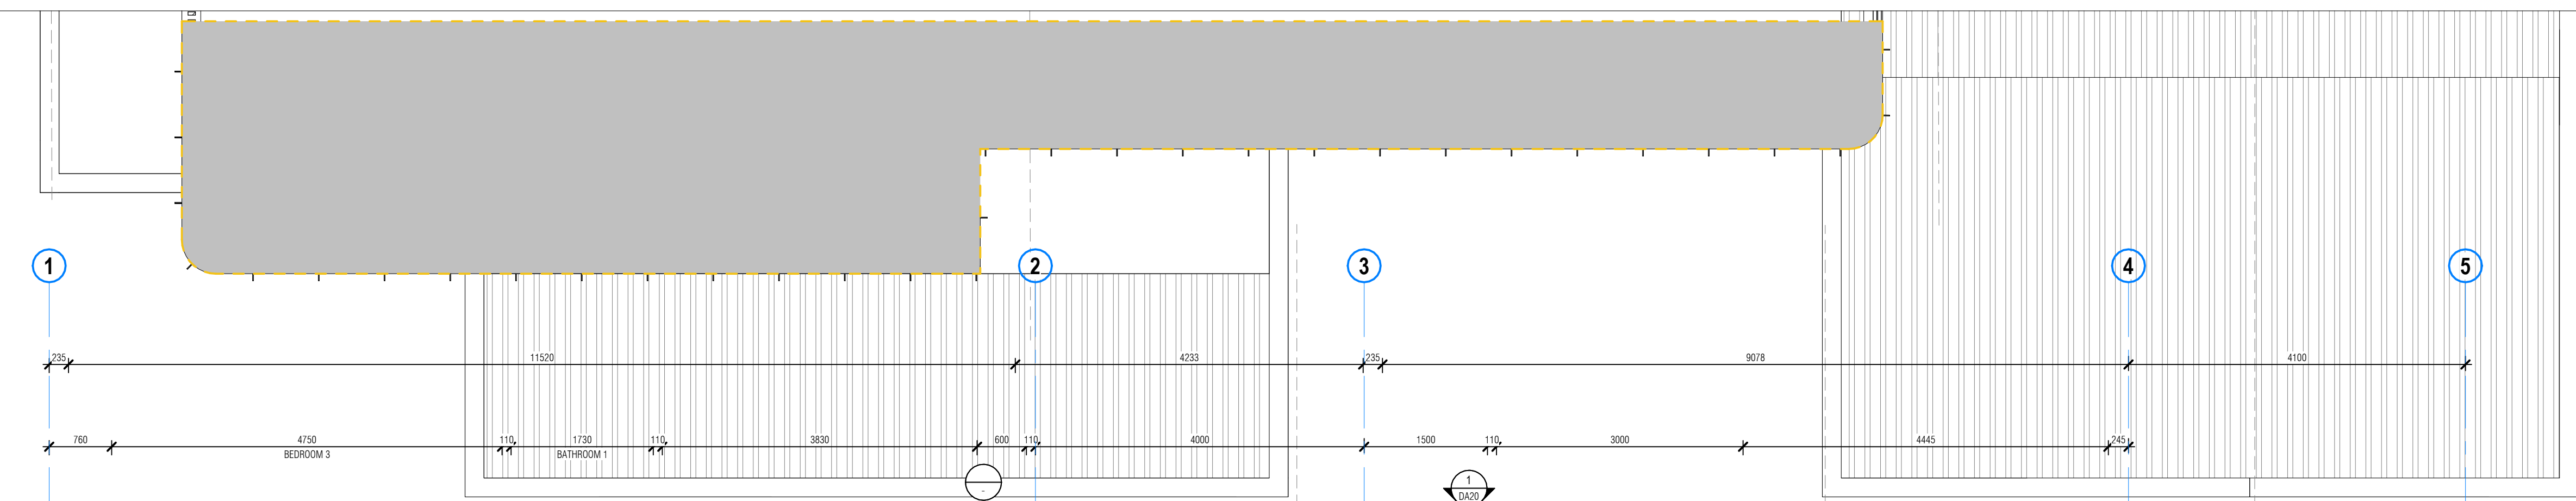

Architectural section drawing of a building facade. It shows a window with a black frame and a white wall. The drawing is a technical representation of the building's structure and materials.

Architectural section drawing showing three roof levels: ROOF 4, ROOF 5, and ROOF 7. The drawing includes structural elements like columns and beams, and labels for 'SHADE' and '1-13'.

This architectural section drawing illustrates a building facade with several distinct window types and structural details. From left to right, the elements include: a vertical window with a double-headed arrow indicating its height; a window labeled '1-14' with a small square symbol below it; a window labeled 'W' with '1-12' below it; a semi-circular window with radial muntins; a window with a semi-circular top; a window labeled 'W' with a small square symbol below it; and a window labeled 'W' with a small square symbol below it. The drawing uses solid lines for structural elements and dashed lines for hidden components.

Architectural drawing showing a section of a building. On the left, a staircase is visible. To the right, a room is labeled "ENTRANCE". The drawing includes structural elements like walls, doors, and stairs, with some areas shaded to indicate depth or material.

This architectural floor plan depicts a long, narrow corridor or hallway. On the left side, there are several small, rectangular rooms or alcoves, some of which appear to have doors leading into the main space. A staircase is located towards the right end of the corridor. The plan includes detailed wall lines, door swings, and room divisions. A dimension line at the bottom indicates a length of 3.600 units.

Floor plan of the second floor. The layout includes the following rooms and features:

- BED 5**: Located at the top left, with a width of 10'0".
- BATHROOM 2**: Located below BED 5, with a width of 5'0".
- BED 3**: Located to the right of BATHROOM 2, with a width of 10'0".
- STUDY**: Located below BED 3, with a width of 10'0".
- BED 1**: Located at the bottom right, with a width of 10'0".

The plan also shows a central hallway with a double-headed arrow indicating a width of 5'0". A north arrow is located in the top right corner, pointing towards the upper right.



1
2
[illegible][illegible]

FILED CLERK OF COURT
Certificate No. #HP-Y6YDY5-01


Certificate No: **UKR-101235-01**
 Scan QR code or follow website link for rating details.
Assessor name: Stefanie Simpson
Accreditation No: UCR-10096


NOT FOR CONSTRUCTION
 Use figured dimensions and do not scale off drawings. All dimensions and

client:	305 and SIMON NORMAN	project:	INCINCR RESIDENCE	drawing title:	FIRST FLOOR PLAN
accreditation no.	14 Stewart Avenue, Curt Curl, NSW, 2086	property address	14 Stewart Avenue, Curt Curl, NSW, 2086	http://www.hero-software.com.au/pdf/8HRY6YDX5-01	

levels to be checked and verified on site prior to commencement of Works.
Any form of reproduction of this drawing in full or part without the written permission of curlins pennington architects2024 constitutes an infringement of copyright.

14 STEWART AVE
CURL CURL, NSW 2096


PETER COLLINS : 0403 607 337
ANDREW COLLINS : 0403 607 339
Nominated Architect:
Andrew Collins NSW #7448

client:
ZOE AND SIMON INGRAM

project:
INGRAMRESIDENCE

drawing title:
FIRST FLOOR PLAN

14 STEWART AVE
CURL CURL, NSW 2096

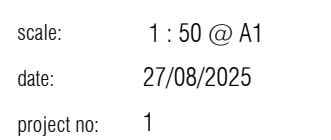

drawing no: _____ issue no: _____

DA13

A

LEGEND

BG1 BOX GUTTER TYPE 1
RS1 ROOF SHEET TYPE 1

5

4

3

2

1

ROOF 3
23 m²
RS1

ROOF 2
66 m²
RS1

ROOF 1
104 m²
RS1

4Kw (min) SOLAR PANELS

 **northern
beaches
council**

**THIS PLAN IS TO BE READ IN
CONJUNCTION WITH
THE CONDITIONS OF DEVELOPMENT
CONSENT**

DA2025/1273

 **Certificate No. #HR-Y6YDX5-01**
Scan QR code or follow website link for rating details.

Assessor name	Stefanie Simpson
Accreditation No.	HERA 10035
Property Address	14 Stewart Avenue, Curl Curl, NSW, 2096



<http://www.hera-software.com.au/pdf/HR-Y6YDX5-01>

scale: 1 : 50 @ A1
date: 27/08/2025
project no: 1

drawing no:
DA14

issue no:
A

drawing title:
ROOF PLAN


project:
INGRAMRESIDENCE

client:
ZOE AND SIMON INGRAM

A DEVELOPMENT APPLICATION 27/08/2025


rev: issue: date:

NOT FOR CONSTRUCTION
Use figured dimensions and do not scale off drawings. All dimensions and levels to be checked and verified on site prior to commencement of Works. Any form of reproduction of this drawing in full or part without the written permission of *collins panmington architects* constitutes an infringement of copyright.

 

PETER COLLINS : 0403 607 337
ANDREW COLLINS : 0403 607 339
Nominated Architect:
Andrew Collins NSW #7448

ARCHITECTURE
ANDREW COLLINS ARCHITECTURE

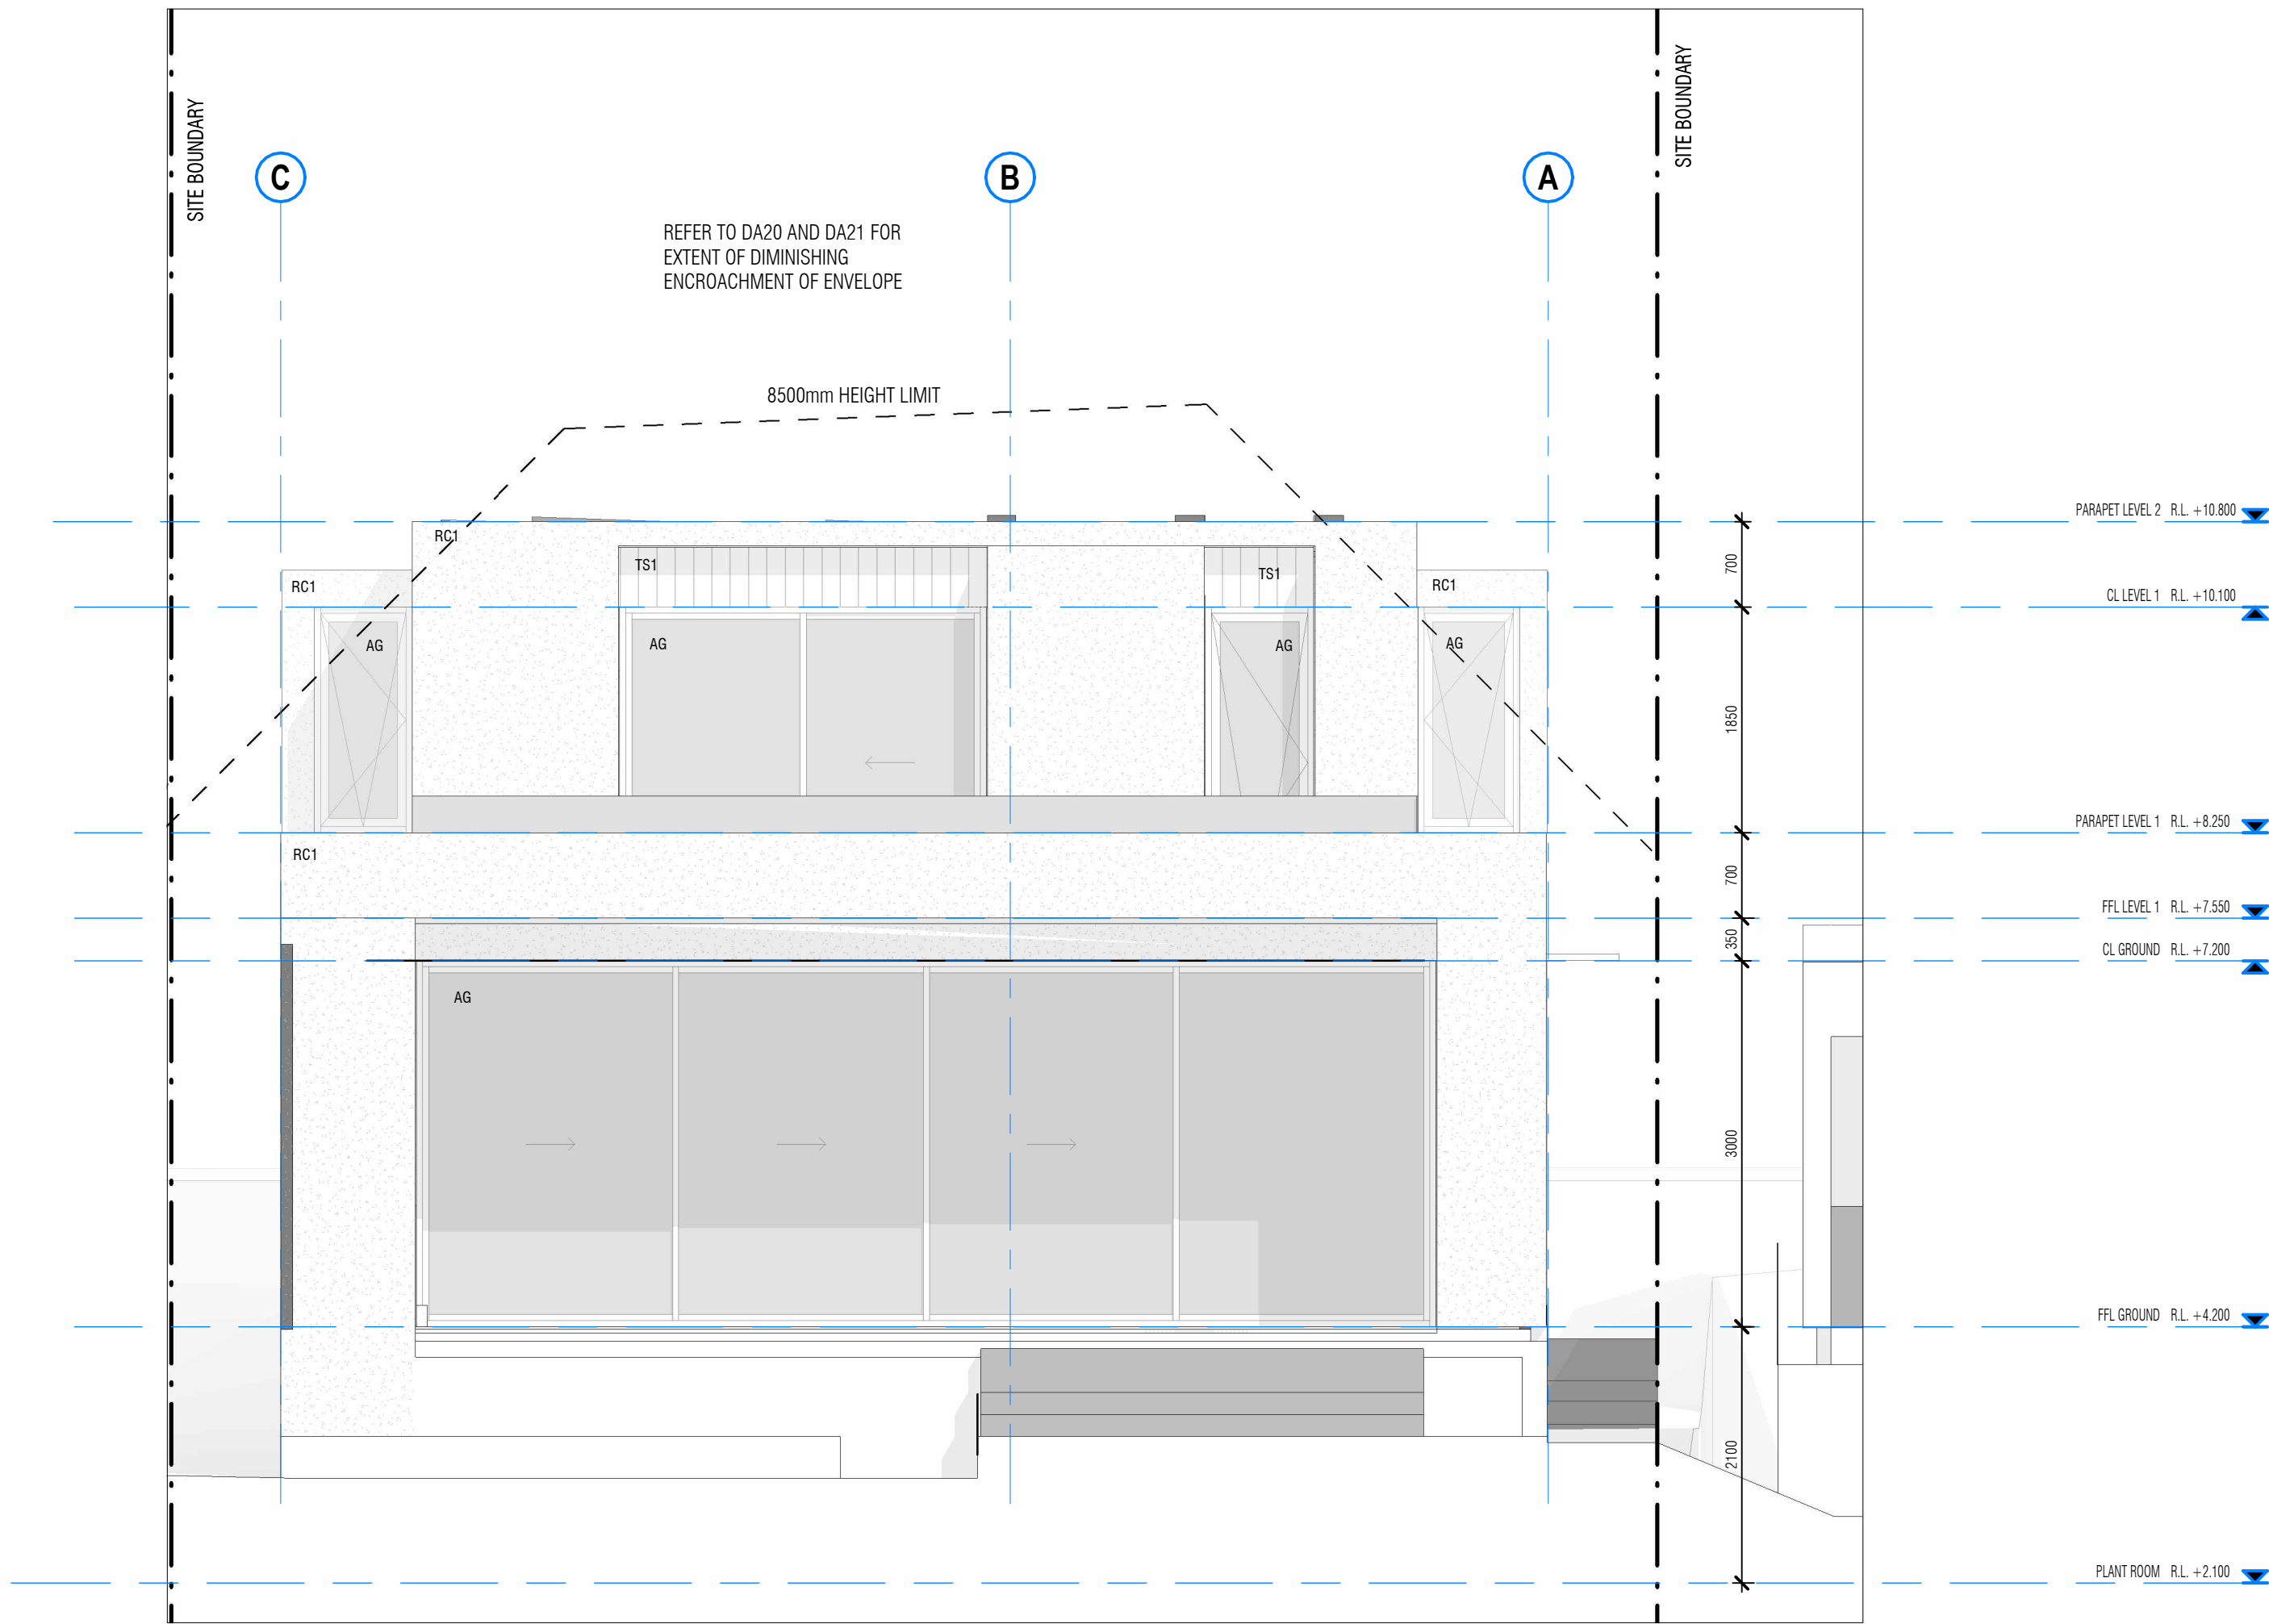



2 NORTH ELEVATION
SCALE 1:50

LEGEND

AD	ALUMINIUM FRAMED GLASS DOOR
AW	ALUMINIUM FRAMED WINDOW
CR	CEMENTED RENDER
GD	GARAGE DOOR
SS	STEEL SUNSHADE
TD	TIMBER DOOR

Certificate No. #HR-Y6YDX5-01
Scan QR code or follow website link for rating details.
Assessor name: Stefanie Simpson
Accreditation No.: HERA 10035
Property Address: 14 Stewart Avenue, Curl Curl, NSW, 2096
<http://www.hero-software.com.au/pdf/HR-Y6YDX5-01>

THIS PLAN IS TO BE READ IN CONJUNCTION WITH THE CONDITIONS OF DEVELOPMENT CONSENT
DA2025/1273

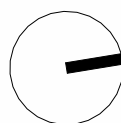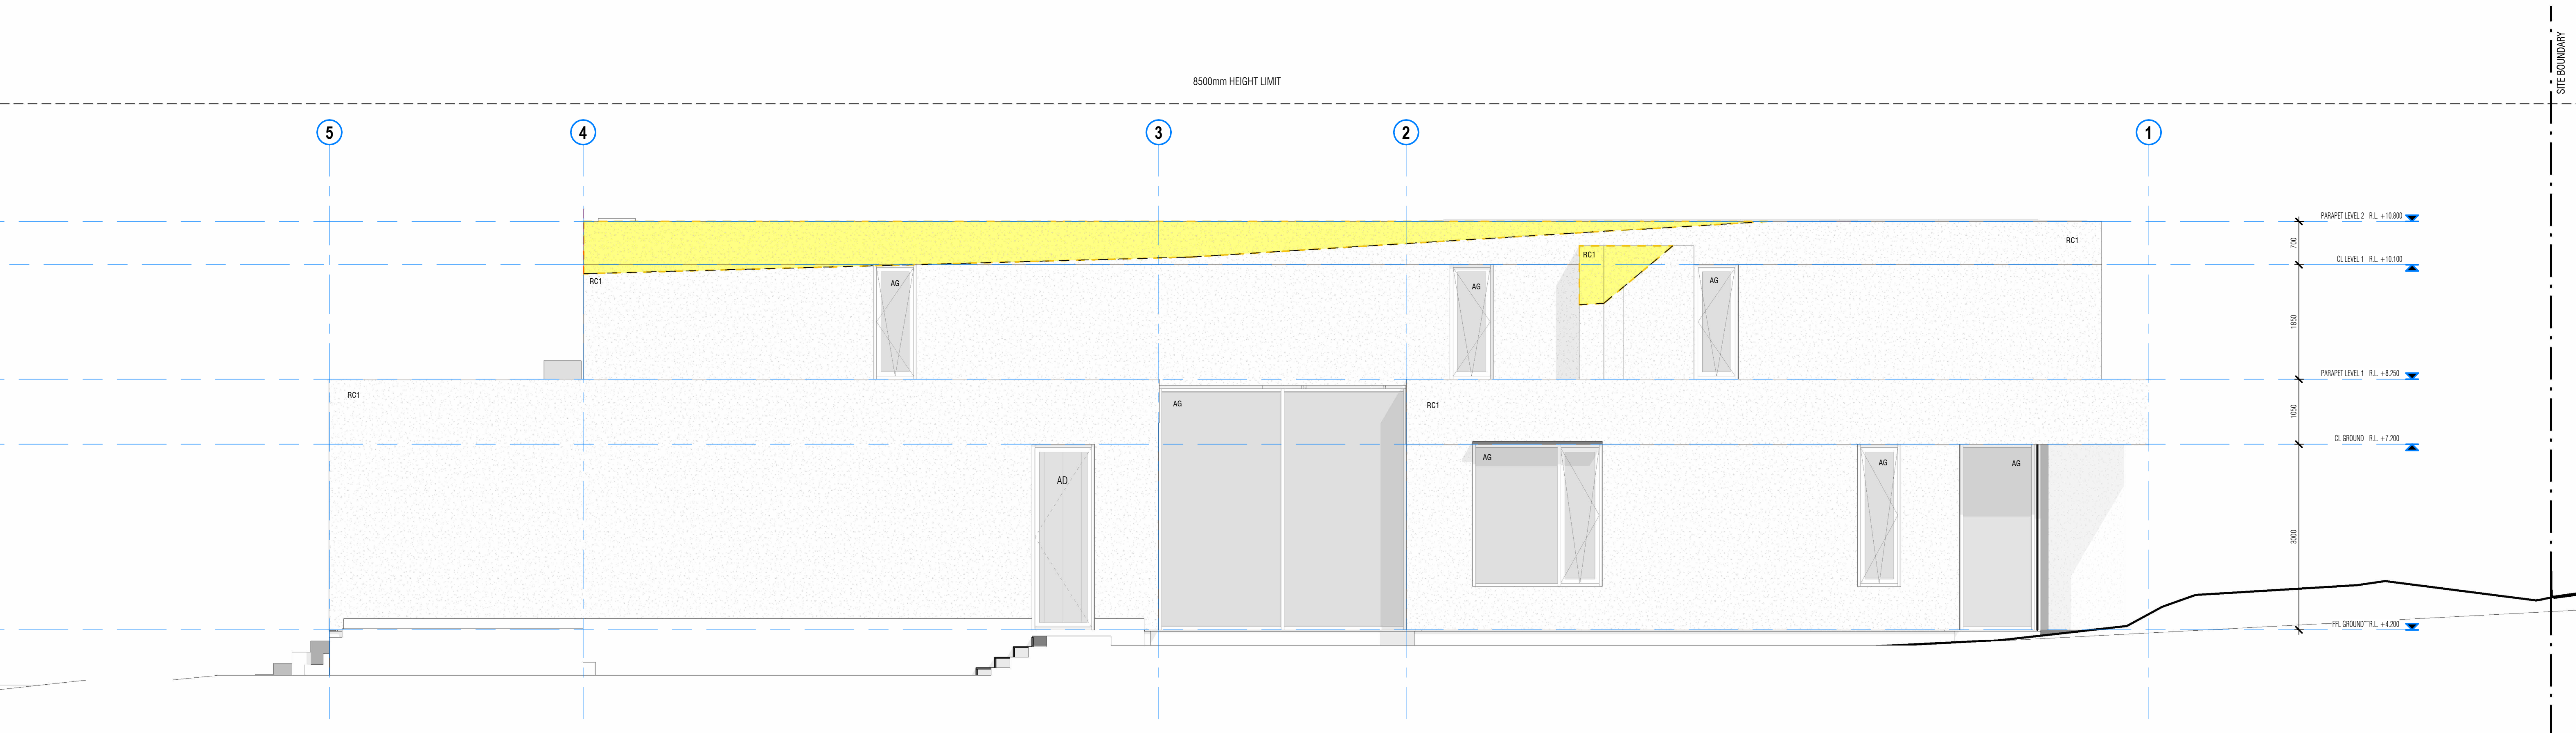

NOT FOR CONSTRUCTION

Use figured dimensions and do not scale off drawings. All dimensions and levels to be checked and verified on site prior to commencement of Works.
Any form of reproduction of this drawing in full or part without the written permission of collins_parramatta_architects2024 constitutes an infringement of copyright.

rev:	issue:	date:
A	DEVELOPMENT APPLICATION	27/08/2025

client:
ZOE AND SIMON INGRAM

project:
INGRAMRESIDENCE

drawing title:
ELEVATIONS 1

14 STEWART AVE
CURL CURL, NSW 2096

scale: 1:50 @ A1
date: 27/08/2025
project no: 1

DA20

A



**THIS PLAN IS TO BE READ IN
CONJUNCTION WITH
THE CONDITIONS OF DEVELOPMENT
CONSENT**



DA2025/1273

AG	ALUMINIUM-FRAMED GLAZING
PL	PANEL LIFT DOOR
RC1	RENDERED CLADDING TYPE 1
TS1	TIMBER SOFFIT TYPE 1

A certificate from the HERO Software House. The header features the HERO Software House logo on the left and the text "Certificate No. #HR-Y6YDX5-01" in large green letters on the right. Below the header, it says "Scan QR code or follow website link for rating details." The main body of the certificate is a table with three columns: "Assessor name", "Accreditation No.", and "Property Address". The first row contains the name "Stefanie Simpson", the accreditation number "HERA 10035", and the address "14 Stewart Avenue, Curti Curti, NSW, 2096". To the right of the table is a large QR code. At the bottom, a URL is provided: "http://www.hero-software.com.au/pdf/HR-Y6YDX5-01".

Assessor name	Accreditation No.	Property Address
Stefanie Simpson	HERA 10035	14 Stewart Avenue, Curti Curti, NSW, 2096

<http://www.hero-software.com.au/pdf/HR-Y6YDX5-01>

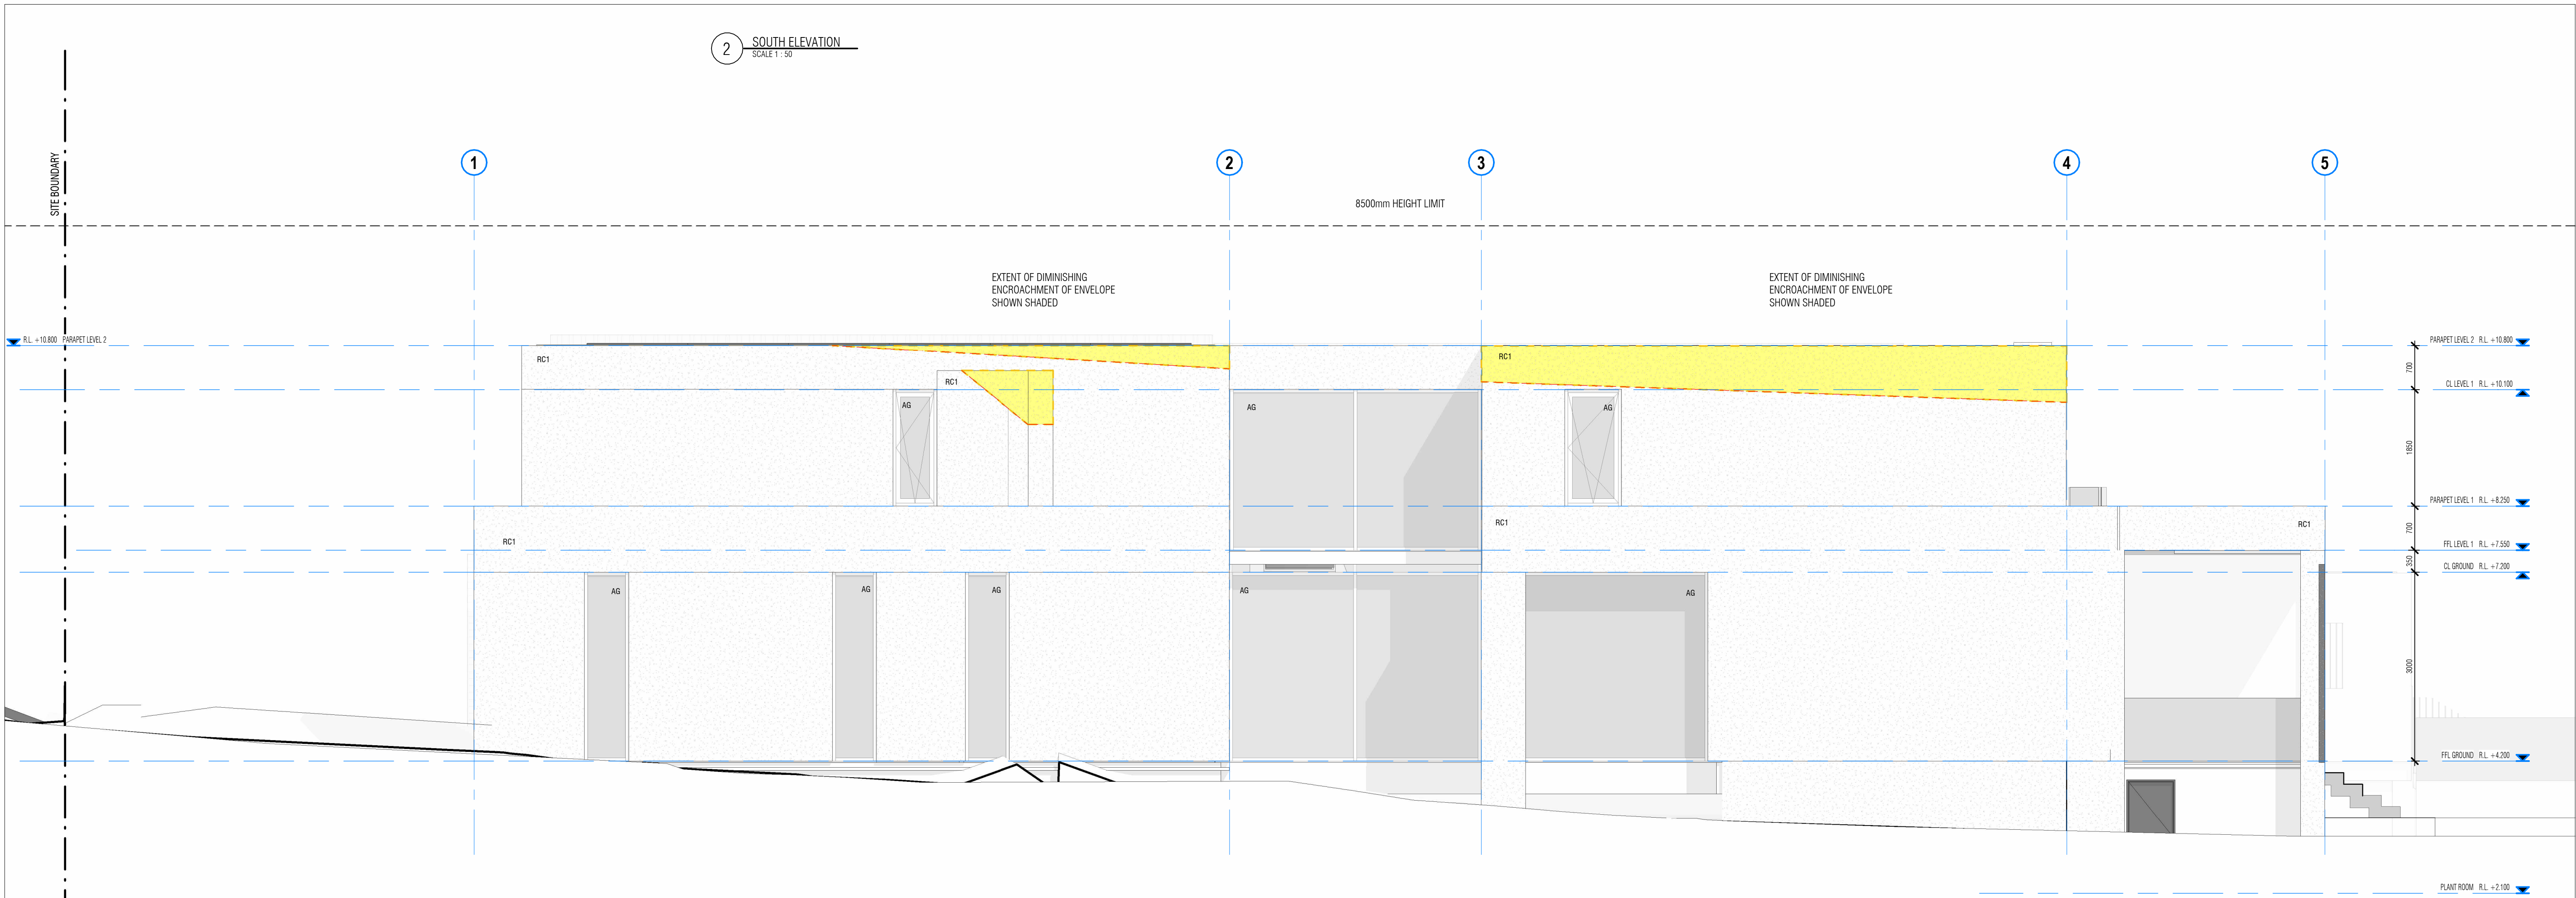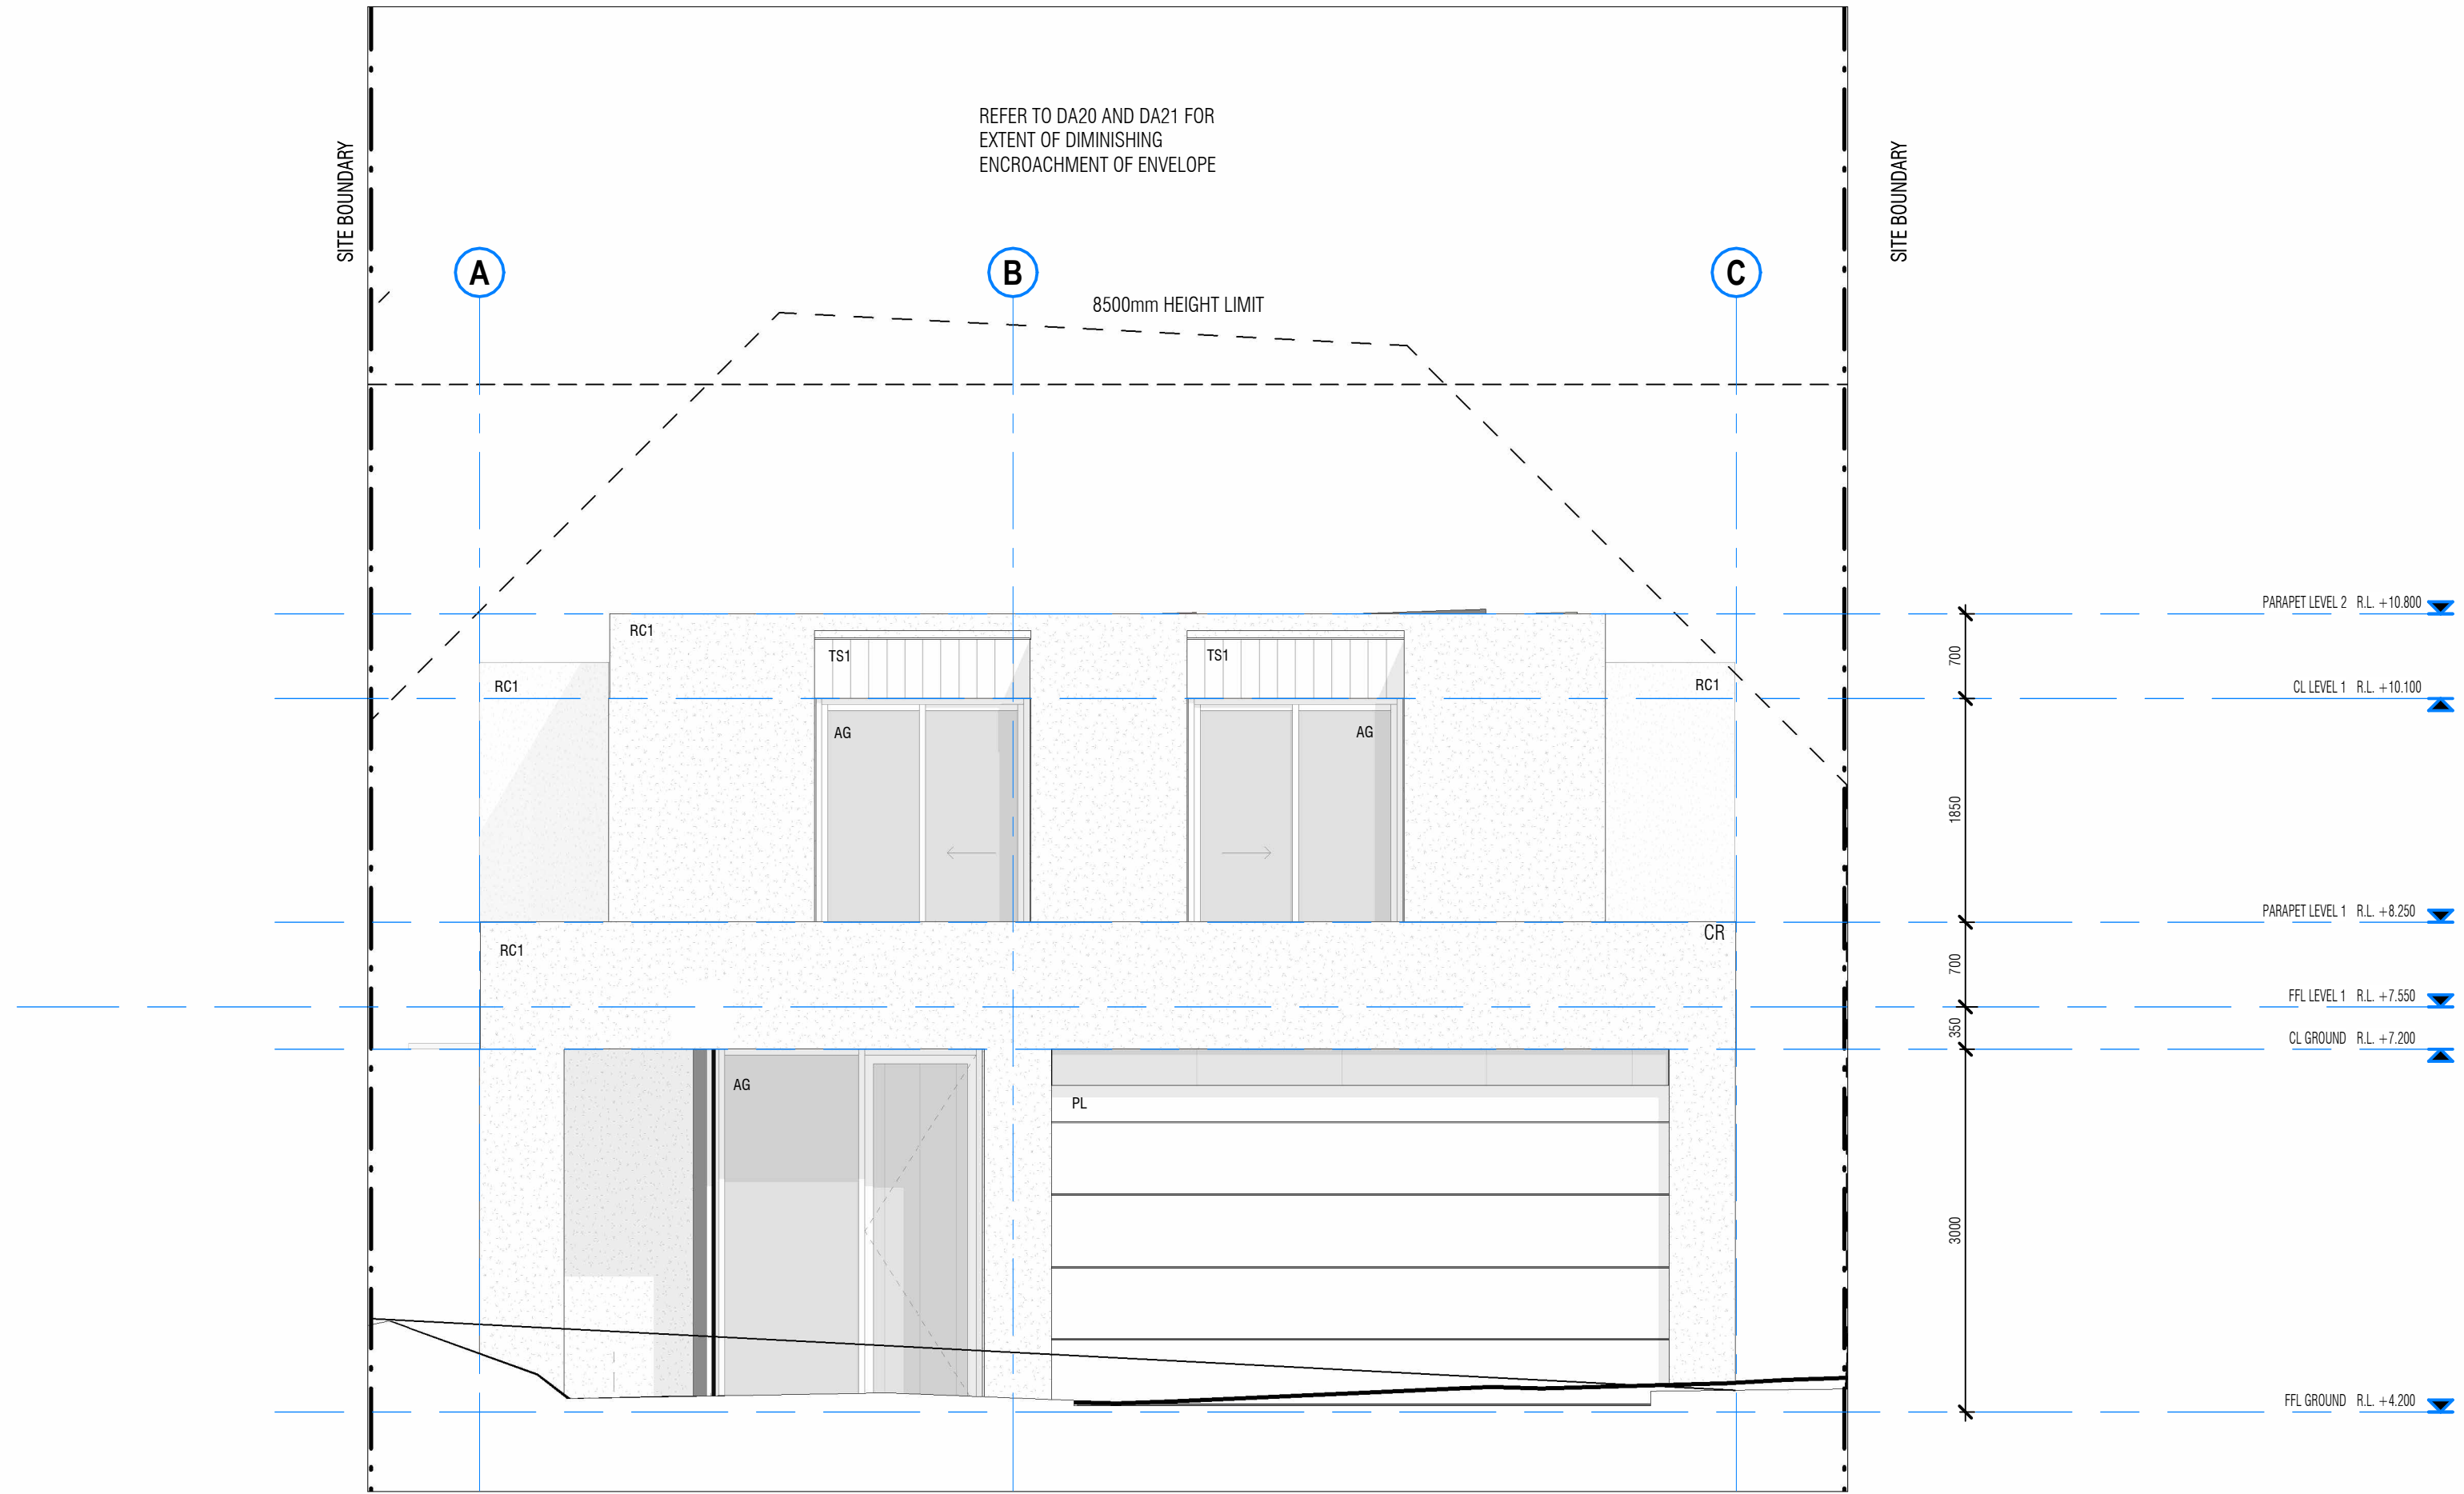

PETER COLLINS : 0403 607 337
ANDREW COLLINS : 0403 607 339
Nominated Architect:
Andrew Collins NSW #7448

NOT FOR CONSTRUCTION

Use figured dimensions and do not scale off drawings. All dimensions and levels to be checked and verified on site prior to commencement of Works. Any form of reproduction of this drawing in full or part without the written permission of *collins pennington architects*/2024 constitutes an infringement of copyright.

A	DEVELOPMENT APPLICATION	27/08/2025
rev:	issue:	date:

client:
ZOE AND SIMON INGRAM

project:
INGRAMRESIDENCE

drawing title:
ELEVATIONS 2

14 STEWART AVE
CURL CURL, NSW 2096

Scale: 1 : 50 @ A1
Date: 27/08/2025

Project no: 1

DA21

File no:

LEGEND

- AG

ALUMINIUM-FRAMED GLAZING
- PL

PANEL LIFT DOOR
- RC1

RENDERED CLADDING TYPE 1
- TS1


TIMBER SOFFIT TYPE 1




RC1
RENDERED CLADDING
COLOUR - OFF WHITE



AG
ALUMINIUM FRAMED GLAZING
COLOUR - WHITE


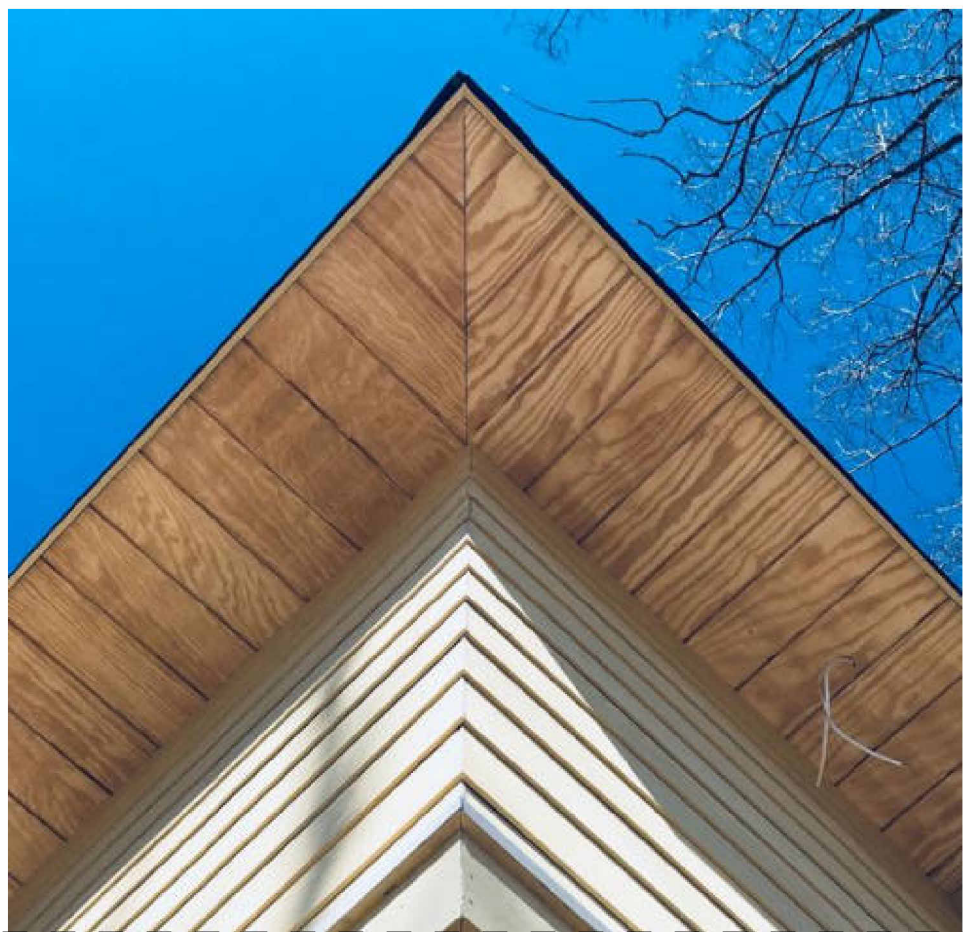



TS1
TIMBER SOFFIT
COLOUR - NATURAL STAIN

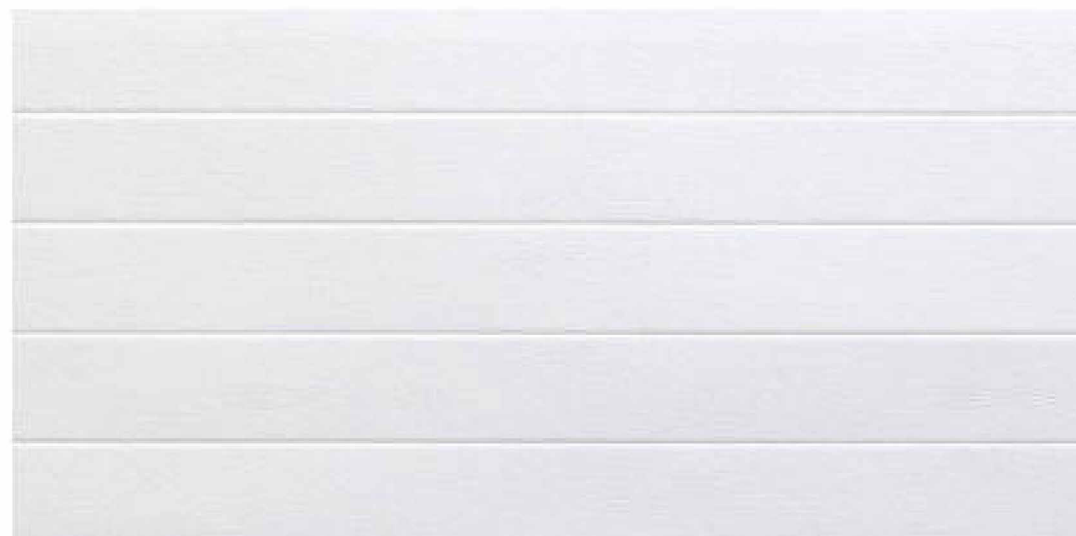

PL
PANEL LIFT DOOR
COLOUR - WHITE

MATERIALS
1 : 50

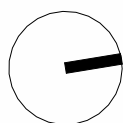
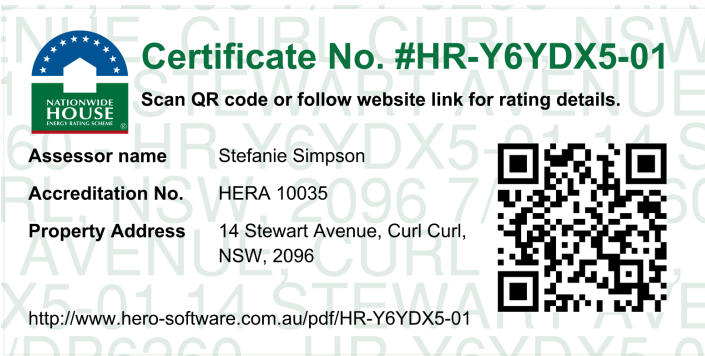


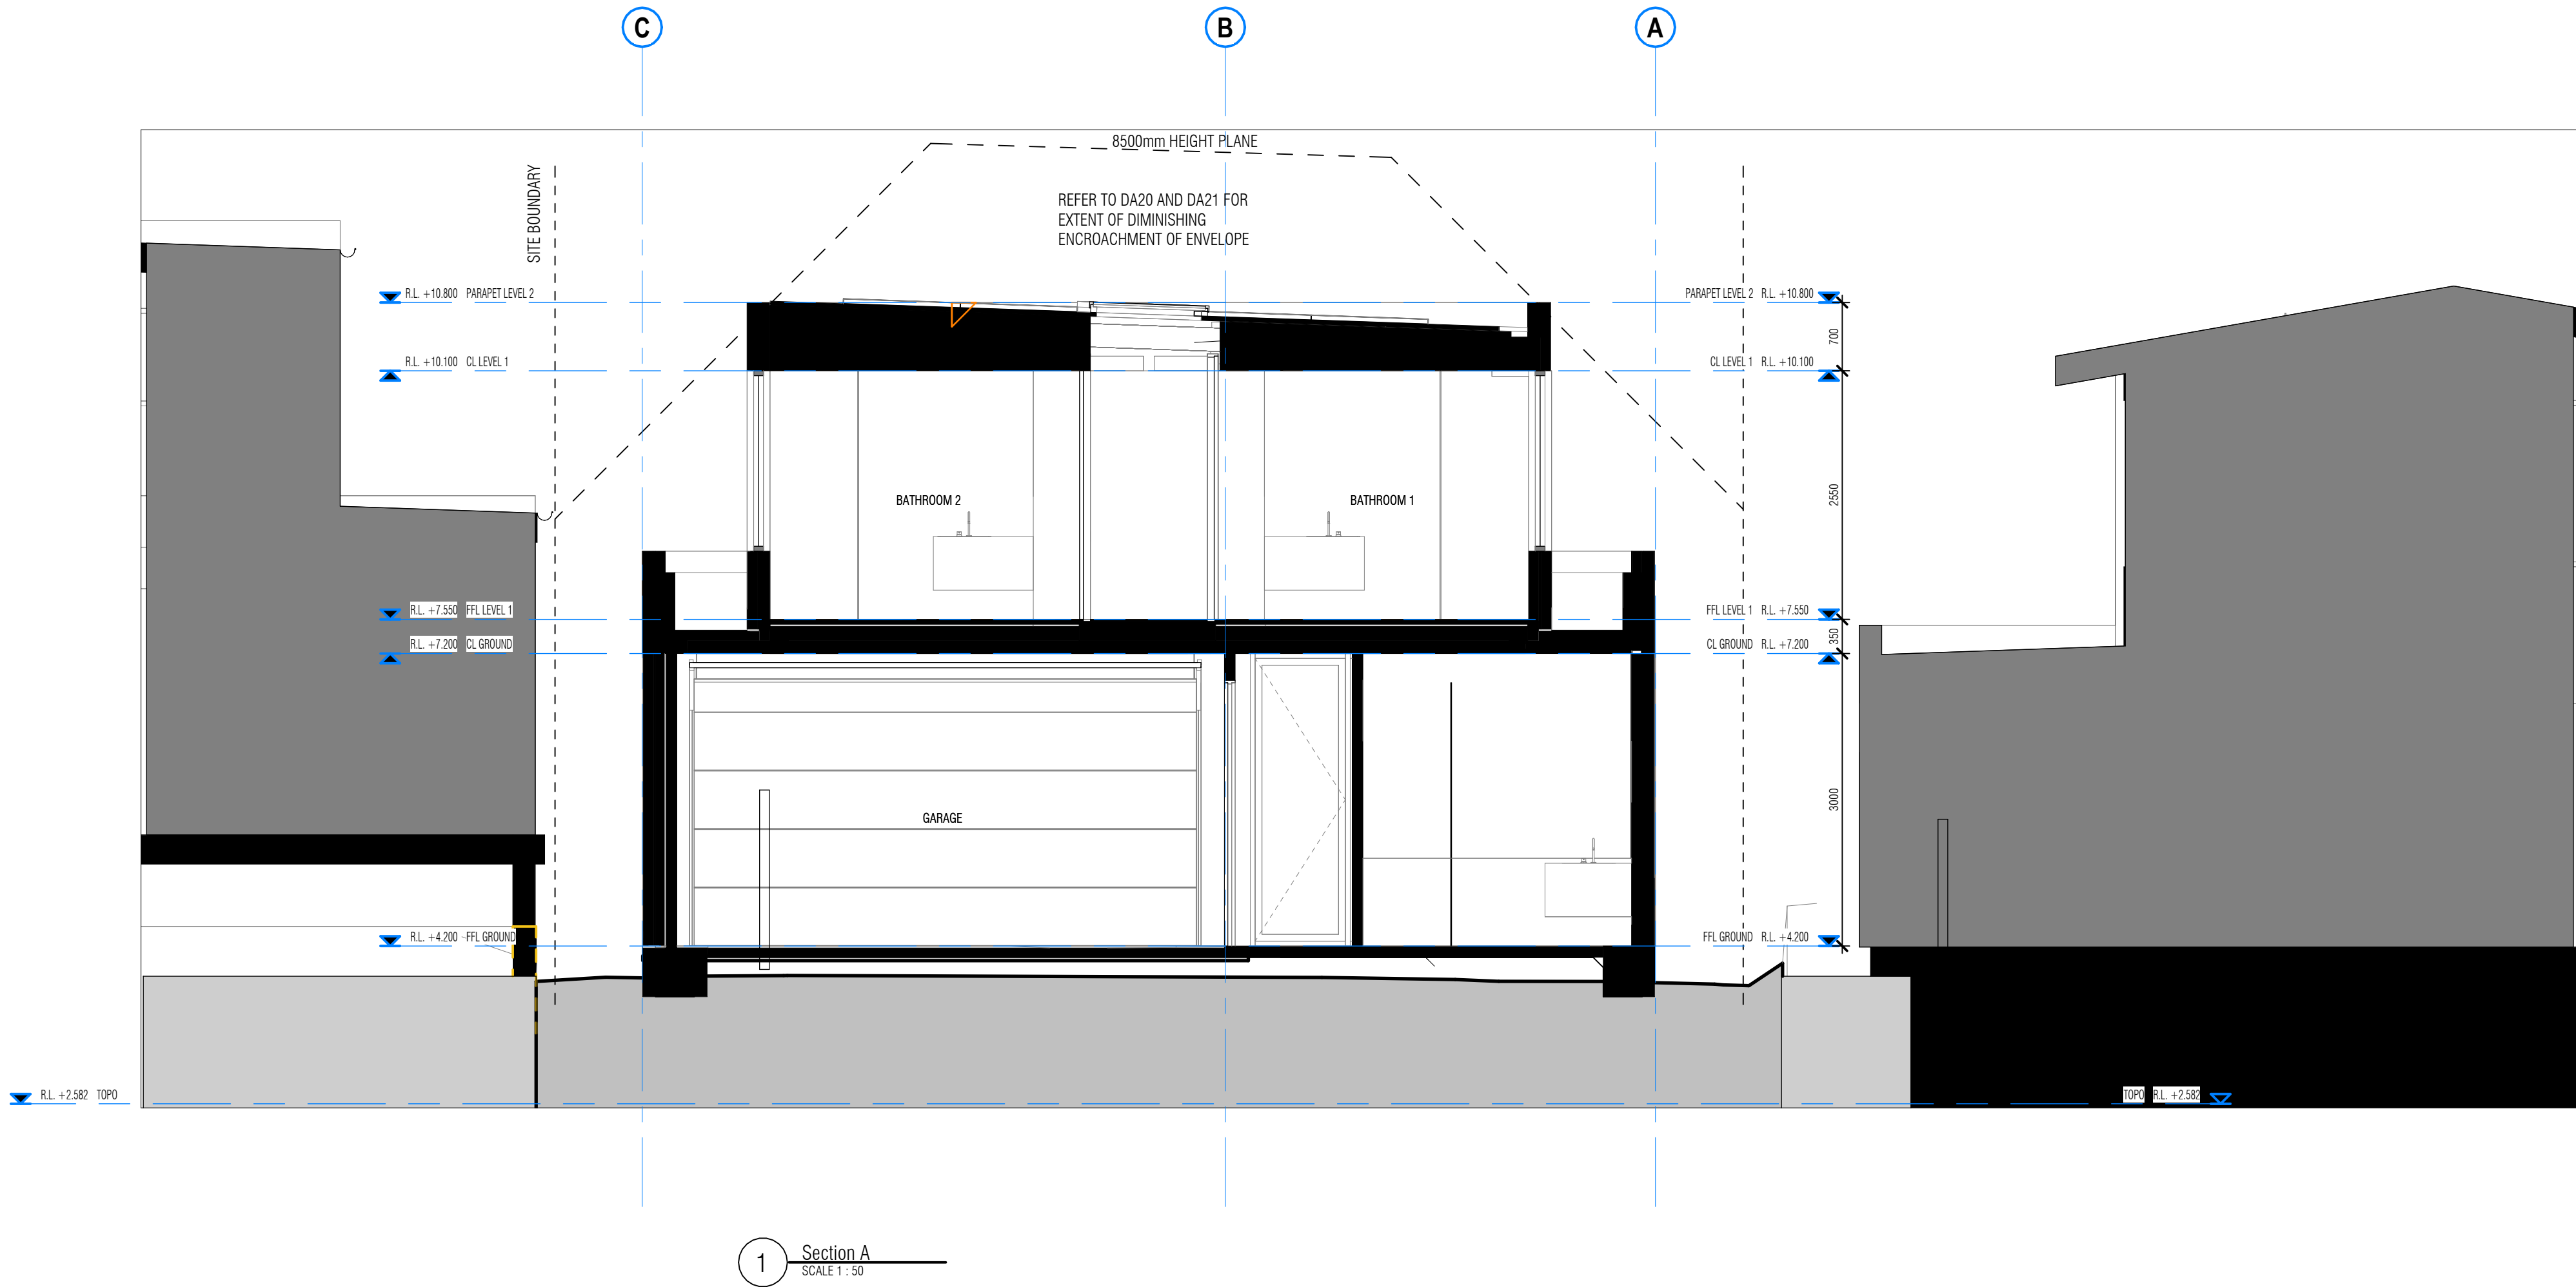

northern
beaches
council

THIS PLAN IS TO BE READ IN
CONJUNCTION WITH
THE CONDITIONS OF DEVELOPMENT
CONSENT

DA2025/1273

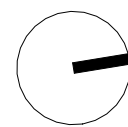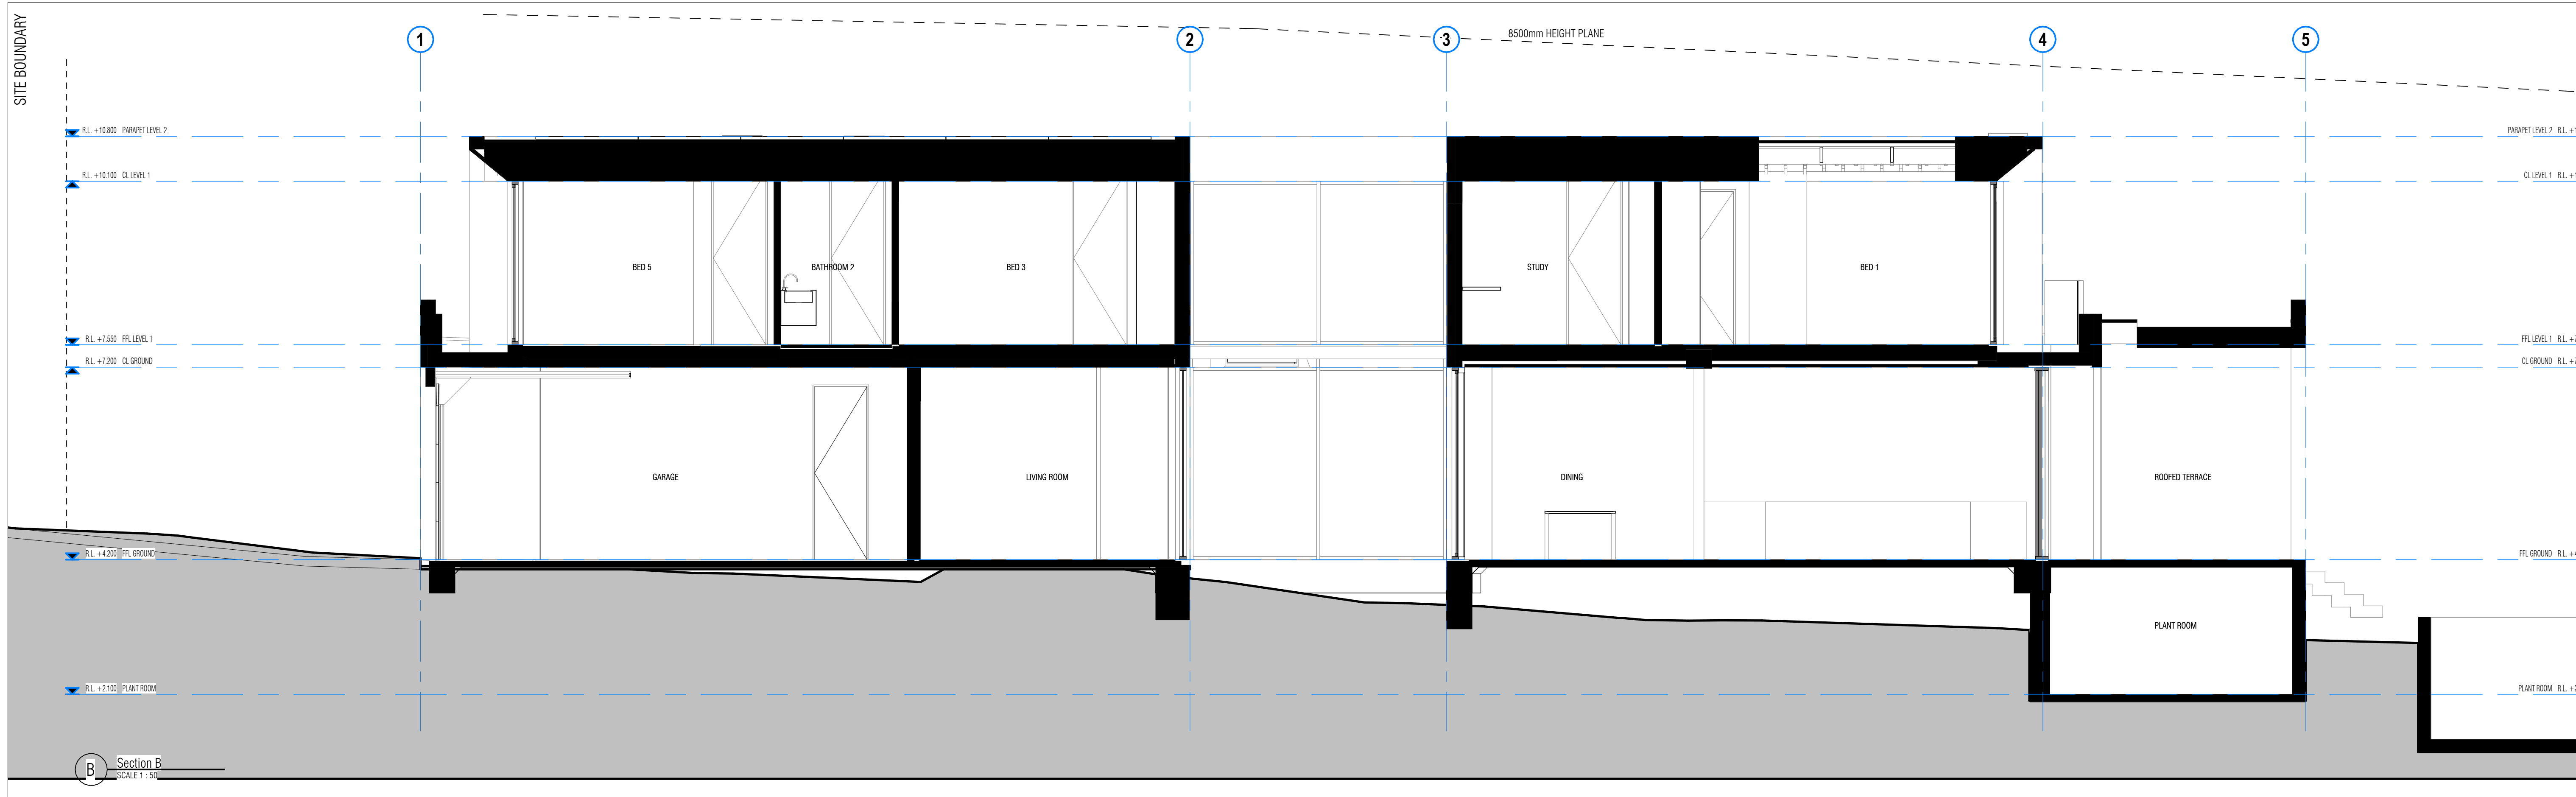

 northern
beaches
council

THIS PLAN IS TO BE READ IN
CONJUNCTION WITH
THE CONDITIONS OF DEVELOPMENT
CONSENT

DA2025/1273

