



 $\textbf{the blueprint}_{\text{\tiny{L}}}$

| DATE DRAWN | 18/08/2017 |
| A3 PAGE | 2 OF 30 |
| DRAWN BY | BW

Signage Locations

[J3937-DeeWhyWayfinding-DPack-V6-PDF.pdf] CHECKED BW www.theblueprint.com.au

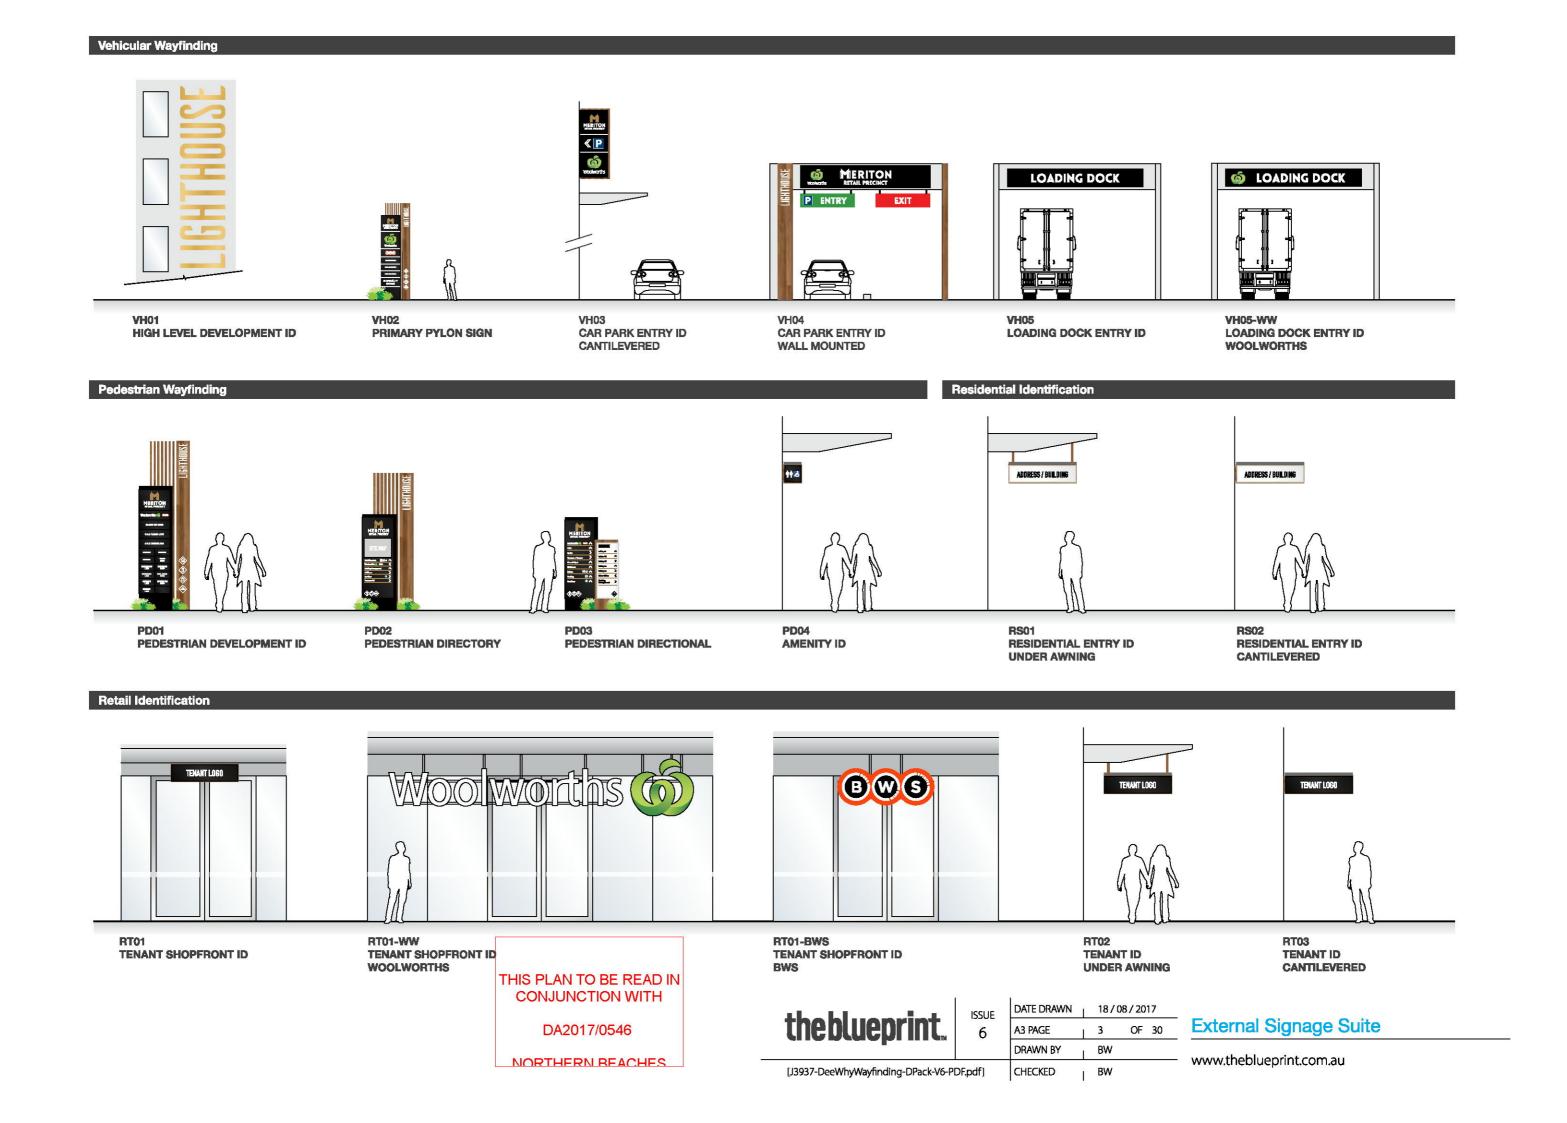

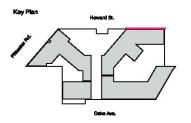



THIS PLAN TO BE READ IN CONJUNCTION WITH

DA2017/0546

NORTHERN BEACHES COUNCIL

North Elevation Scale 1:200

the blueprint...


[J3937-DeeWhyWayfinding-DPack-V6-PDF.pdf]

| DATE DRAWN | 18/08/2017 | A3 PAGE | 4 OF 30 | DRAWN BY | BW

BW

CHECKED

East Building Elevations

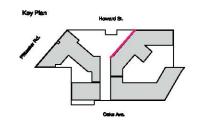



THIS PLAN TO BE READ IN **CONJUNCTION WITH**

DA2017/0546

NORTHERN BEACHES COUNCIL

North West Elevation Scale 1:200


theblueprint...

[J3937-DeeWhyWayfinding-DPack-V6-PDF.pdf]

DATE DRAWN 18/08/2017 ISSUE OF 30 5 A3 PAGE DRAWN BY BW BW

CHECKED

East Building Elevations

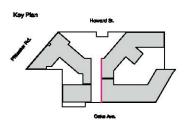




West Elevation Scale 1:200



[J3937-DeeWhyWayfinding-DPack-V6-PDF.pdf]

SSUE	DATE DRAWN	18/08	3/20	17
6	A3 PAGE	6	OF	30
	DRAWN BY	BW		
lf]	CHECKED	BW		

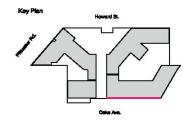



South Elevation Scale 1:200

> THIS PLAN TO BE READ IN **CONJUNCTION WITH**

> > DA2017/0546

NORTHERN BEACHES COUNCIL


theblueprint...

[J3937-DeeWhyWayfinding-DPack-V6-PDF.pdf]

ISSUE A3 PAGE

DATE DRAWN | 18/08/2017 OF 30 , 7 DRAWN BY BW CHECKED BW

East Building Elevations

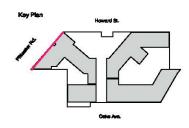



North West Elevation Scale 1:200


theblueprint...

[J3937-DeeWhyWayfinding-DPack-V6-PDF.pdf]

DATE DRAWN | 18/08/2017 ISSUE OF 30 A3 PAGE 8 DRAWN BY BW BW

CHECKED

West Building Elevations www.theblueprint.com.au

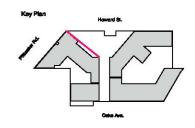




North West Elevation Scale 1:200

the blueprint..

| DATE DRAWN | 18 / 08 / 2017 |
| A3 PAGE | 9 OF 30 |
| DRAWN BY | BW

West Building Elevations

[J3937-DeeWhyWayfinding-DPack-V6-PDF.pdf] CHECKED BW www.theblueprint.com.au

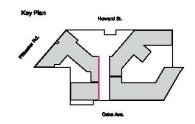




Scale 1:200

theblueprint...

DATE DRAWN 18/08/2017 10 OF 30 A3 PAGE DRAWN BY BW [J3937-DeeWhyWayfinding-DPack-V6-PDF.pdf] CHECKED BW

West Building Elevations

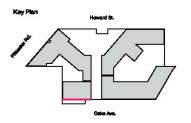



THIS PLAN TO BE READ IN **CONJUNCTION WITH**

DA2017/0546

NORTHERN BEACHES COUNCIL

South Elevation Scale 1:200

theblueprint...

[J3937-DeeWhyWayfinding-DPack-V6-PDF.pdf]

DATE DRAWN 18/08/2017 ISSUE 11 OF 30 A3 PAGE DRAWN BY BW BW

CHECKED

West Building Elevations

Signage Detail

THIS PLAN TO BE READ IN CONJUNCTION WITH

DA2017/0546

NORTHERN BEACHES COUNCIL

High Level Development ID

General Specifications

Informational Single Sided Wall Mounted

Illumination

Individual halo illuminated letters


Overall Dimensions

2000mmW x 8060mmH x 100mmD

Messaging


Development Logo

Quantity

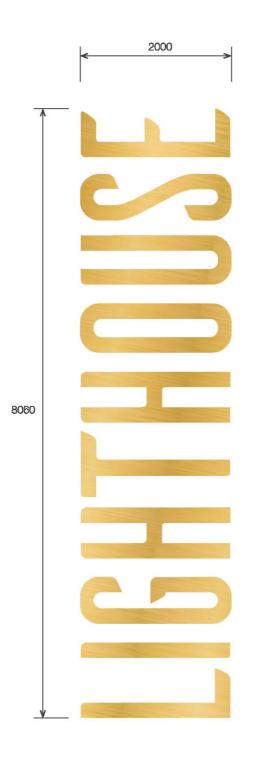

HIGH LEVEL DEVELOPMENT ID

HOHEL	LE DEVELOT MENT ID
ELEVATION	Front View
SCALE	1:50

 

THIS PLAN TO BE READ IN **CONJUNCTION WITH**

DA2017/0546

NORTHERN BEACHES COUNCIL

HIGH	LEVEL	DEVEL	.OPN	IENT	

	Side View
SCALE	1:50



W. D	ISSUE	DATE DRAWN	18/0	8/2017
theblueprint.	6	A3 PAGE	l 13	OF 30
	3-25			
[J3937-DeeWhyWayfinding-DPack-V6-Pl	DF.pdf]	CHECKED	BW	

High Level Development ID



Primary Pylon Sign

General Specifications

Informational Single Sided Free Standing

Illumination

All messaging and logos to be internally LED illuminated.

Overall Dimensions

1275mmW x 4250mmH x 600mmD

Messaging

Development Logo Tier 1 Retail Logos Tier 2 Retail Logos

Quantity

1

THIS PLAN TO BE READ IN CONJUNCTION WITH

DA2017/0546

NORTHERN BEACHES COUNCIL



PRIMARY PYLON SIGN

ELEVATION	Front View
SCALE	1:25

ELEVATION	Side View
SCALE	1:25

PRIMARY	PYLON SIGN

ELEVATION	Rear View
SCALE	1:25

theblueprint...

[J3937-DeeWhyWayfinding-DPack-V6-PDF.pdf]

DATE DRAWN	18/0	8/20	17
A3 PAGE	14	OF	30
DRAWN BY	BW		
	A3 PAGE	A3 PAGE 14	A3 PAGE 14 OF

_l BW

CHECKED

Primary Pylon Sign

Car Park Entry ID

General Specifications

Informational
Double Sided
Cantilevered

Illumination

All messaging and logos to be internally LED illuminated.

Overall Dimensions

1350mmW x 3100mmH x 200mmD

Messaging

Retail Precinct Logo Parking Icon Tier 1 Retail Logo


Quantity

0

THIS PLAN TO BE READ IN CONJUNCTION WITH

DA2017/0546

NORTHERN BEACHES COUNCIL

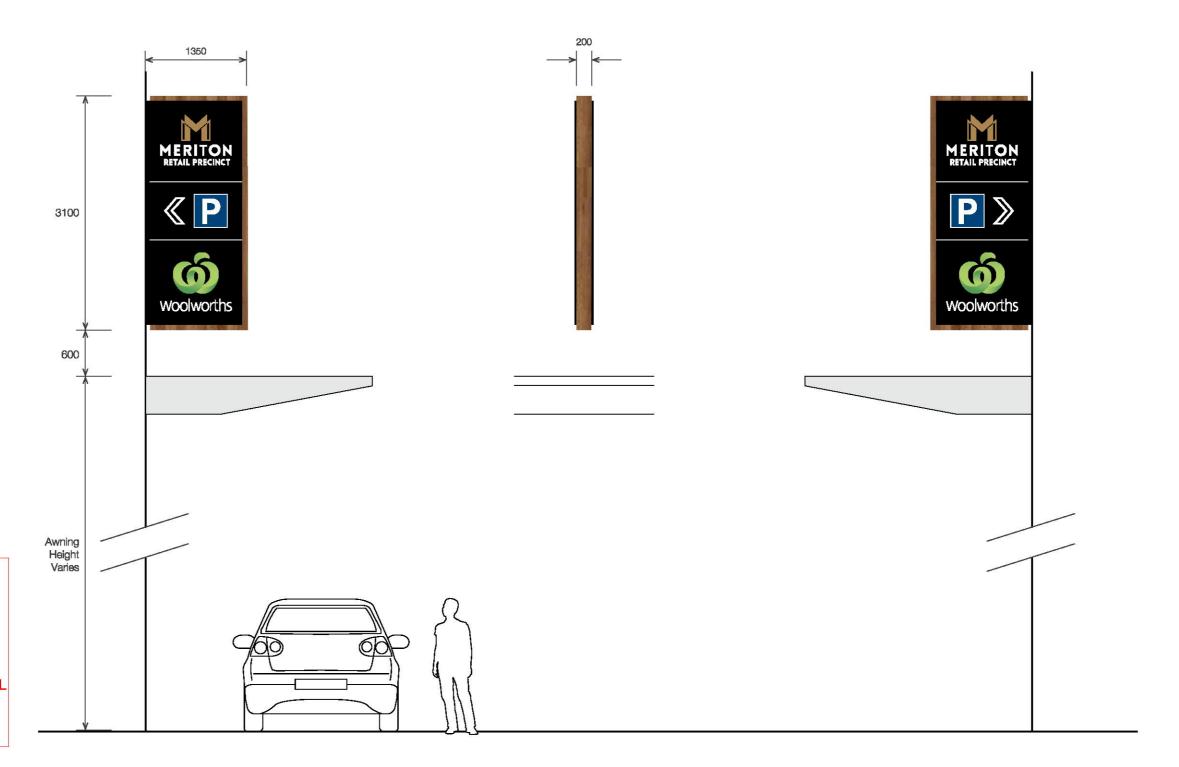

CAR PARK ENTRY ID - CANTILEVERED

ELEVATION	Front View
SCALE	1:50

CAR PARK	ENTRY	ID - C	ANTILE	VERED
			2 41 4 1 1 ==	

ELEVATION	Side View
SCALE	1:50

CAR PARK ENTRY ID - CANTILEVERED

ELEVATION	Rear View
SCALE	1:50

the blueprint...

[J3937-DeeWhyWayfinding-DPack-V6-PDF.pdf]

SSUE	DATE DRAWN	18/0	8/20	17
6	A3 PAGE	15	OF	30
	DRAWN BY	BW		

CHECKED

Car Park Entry ID - Cantilevered

Car Park Entry ID

General Specifications

Informational Single Sided Wall Mounted / Under Awning

Illumination

All messaging and logos to be internally LED illuminated.

Overall Dimensions

Varies - See drawing

Messaging


Development Logos Tier 1 Retail Logo Meriton Logo Parking Icon Entry / Exit

Quantity

THIS PLAN TO BE READ IN **CONJUNCTION WITH**

DA2017/0546

NORTHERN BEACHES COUNCIL

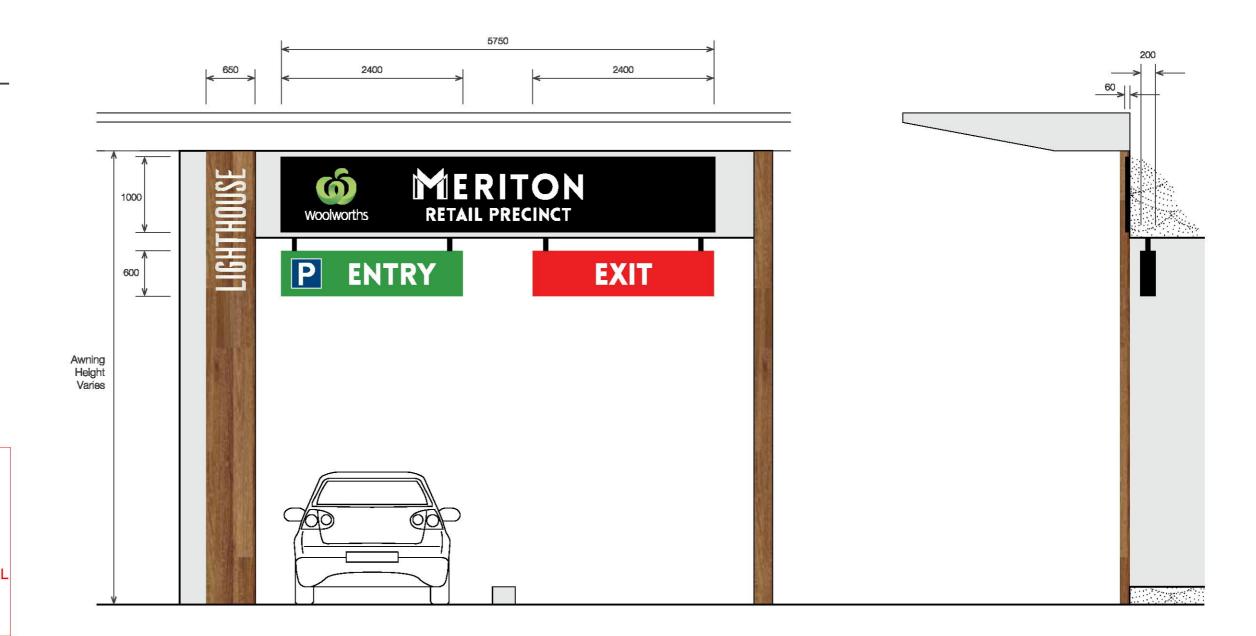

CAR PARK ENTRY ID - WALL MOUNTED

ELEVATION	Front View
SCALE	1:50

CAR PA	ARK ENT	RY ID	- WALL	MOUNT	ED

ELEVATION	Side View
SCALE	1:50

theblueprint

11 1.1 2	ISSUE 6	DATE DRAWN	18/08/2017		17
the blueprint.		A3 PAGE	16	OF	30
		DRAWN BY	BW		
[J3937-DeeWhyWayfinding-DPack-V6-PDF.pdf]		CHECKED	BW		

Loading Dock Entry ID

General Specifications

Informational Single Sided Wall Mounted

Illumination

All messaging to be internally LED illuminated.

Overall Dimensions

6000mmW x 800mmH x 60mmD


Messaging

Loading Dock

Quantity

THIS PLAN TO BE READ IN **CONJUNCTION WITH** DA2017/0546 NORTHERN BEACHES COUNCIL

800

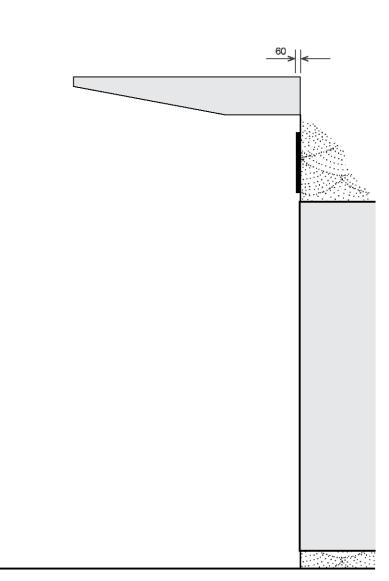

LOADING DOCK ENTRY ID - WALL MOUNTED

6000

LOADING DOCK

ELEVATION	Front View
SCALE	1:50

LOADING DOCK ENTRY ID - WALL MOUNTED

ELEVATION	Side View
SCALE	1:50

theblueprint

11. 11	ISSUE 6	DATE DRAWN	18/08/2017		
the blueprint.		A3 PAGE	17	OF	30
		DRAWN BY	BW		
[J3937-DeeWhyWayfinding-DPack-V6-PDF.pdf]		CHECKED	BW		

Loading Dock Entry ID

VH05-WW

Loading Dock Entry ID -Woolworths

General Specifications

Informational Single Sided Wall Mounted

Illumination

All messaging and logos to be internally LED illuminated.


Overall Dimensions

6000mmW x 800mmH x 60mmD

Messaging

Tier 1 Retail Logo Loading Dock

Quantity

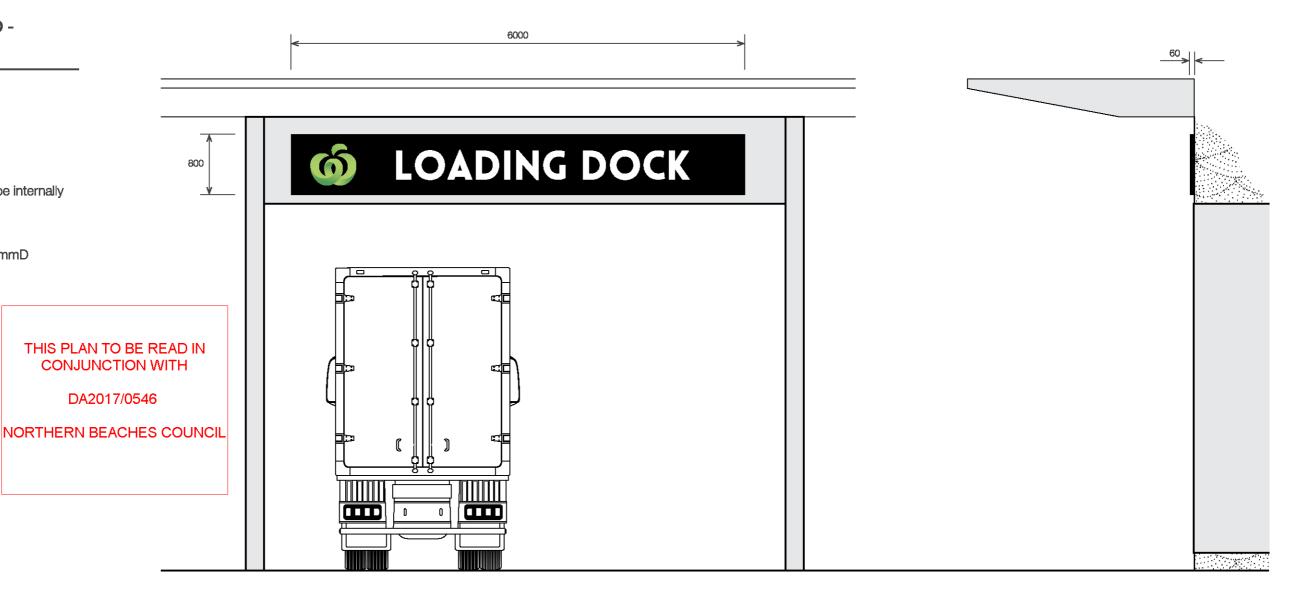

LOADING DOCK ENTRY ID - WOOLWORTHS

ELEVATION	Front View
SCALE	1:50

LOADING DOCK ENTRY ID - WOOLWORTHS

ELEVATION	Side View
SCALE	1:50

theblueprint

11. 11	ISSUE	DATE DRAWN	18/08	3/20	17
the blueprint.		A3 PAGE	18	OF	30
		DRAWN BY	BW		
[J3937-DeeWhyWayfinding-DPack-V6-PDF.pdf]		CHECKED	BW		

Pedestrian Development ID

General Specifications

Informational Single Sided Free Standing

Illumination

All messaging and logos to be internally LED illuminated.

Overall Dimensions

1125mmW x 3750mmH x 700mmD

Messaging

Development Logos

Tier 1 Retail Logos

Tier 2 Retail Logos

Tier 3 Retail Logos


Quantity

2

THIS PLAN TO BE READ IN **CONJUNCTION WITH**

DA2017/0546

NORTHERN BEACHES COUNCIL

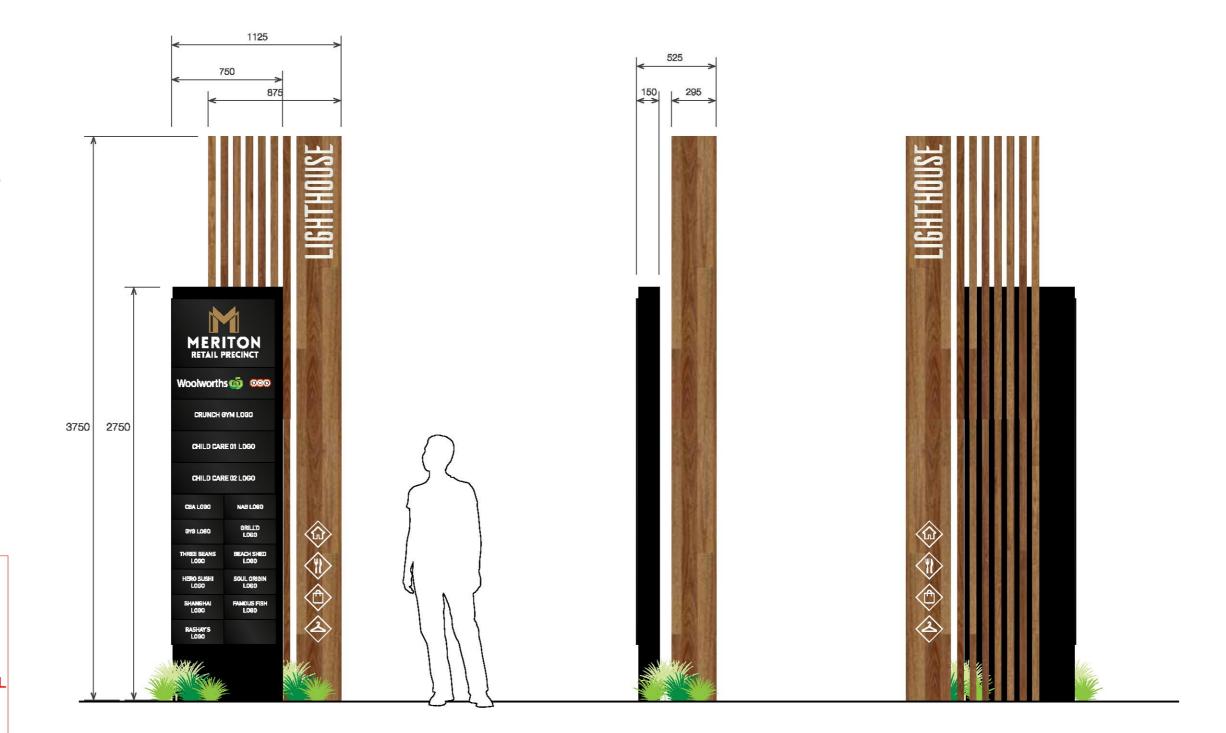

PEDESTRIAN DEVELOPMENT ID

ELEVATION	Front View
SCALE	1:25

PEDESTRIAN DEVELOPMENT ID

ELEVATION	Side View
SCALE	1:25

PEDESTRI	AN DEVEL	OPMENT I	IC

ELEVATION	Rear View
SCALE	1:25

11 1.1	ISSUE 6	DATE DRAWN	18/08/2017		
the blueprint.		A3 PAGE	19	OF	30
		DRAWN BY	BW		
[J3937-DeeWhyWayfinding-DPack-V6-PDF.pdf]		CHECKED	BW		

Pedestrian Development ID

Pedestrian Directory

General Specifications

Directional V Shaped - Both single sided Free Standing

Illumination

All messaging and logos to be internally LED illuminated.

Overall Dimensions

1075mmW x 3000mmH x 1055mmD

Messaging

Development Logos Site Map **Amenities** Tier 1 Retail Logos **Building Management** Tier 2 Retail Public Transport Landmarking


Quantity

THIS PLAN TO BE READ IN **CONJUNCTION WITH**

DA2017/0546

NORTHERN BEACHES COUNCIL



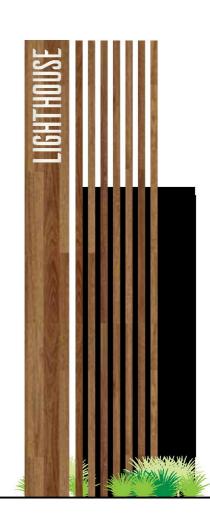

PEDESTRIAN DIRECTORY

ILDEOIN	I EDECITIAN DIRECTOR		
ELEVATION	Front View		
SCALE	1:25		

PEDEST	RIAN	DIR	ECT	OR

ELEVATION	Side View	
SCALE	1:25	

PEDESTRIAN	DIDECTOR
PEUESINIAN	DIRECTOR

ELEVATION	Rear View
SCALE	1:25

theblueprint...

ISSUE	DATE DRAWN	18/08	/ 201	17
6	A3 PAGE	20	OF	30
	DRAWN BY	BW		
pdf]	CHECKED	BW		

Pedestrian Directory

www.theblueprint.com.au

[J3937-DeeWhyWayfinding-DPack-V6-PDF.pdf]

Pedestrian Directional

General Specifications

Directional Double Sided Free Standing

Illumination

Logos to be internally LED illuminated. Messaging to be non-illuminated.

Overall Dimensions

1175mmW x 2050mmH x 320mmD

Messaging

Development Logos Tier 1 Retail Logos Tier 2 Retail Tier 3 Retail Amenities **Parking** Public Transport Landmarking


Residential Lobbies Sales Office **Building Management**

Quantity

THIS PLAN TO BE READ IN **CONJUNCTION WITH**

DA2017/0546

NORTHERN BEACHES COUNCIL

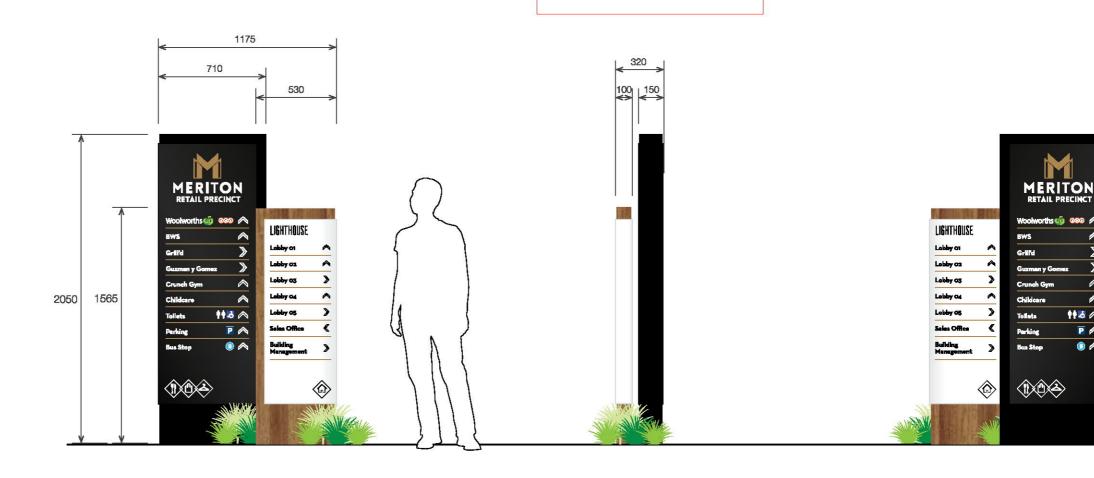

PEDESTRIAN DIRECTIONAL

ELEVATION	Front View
SCALE	1:25

PEDES	STRIAN	I DIDE	CTIC	SNA
LFFF	ינביאווווו		VIIV	

ELEVATION	Side View
SCALE	1:25

DEDECTOIAN	DIRECTIONAL
PEDESTRIAIN	DIDECTIONAL

ELEVATION	Rear View
SCALE	1:25

††3 🙈



SSUE	DATE DRAWN	18/0	8/2017	
6	A3 PAGE	21	OF 30	
225	DRAWN BY	BW		
df]	CHECKED	BW		

Pedestrian Directional

www.theblueprint.com.au

[J3937-DeeWhyWayfinding-DPack-V6-PDF.pdf]

Amenity ID

General Specifications

Informational Double Sided Cantilevered

Illumination

Internally LED illuminated.

Overall Dimensions

200mmW x 200mmH x 100mmD

Messaging


Amenity Icons

Quantity

THIS PLAN TO BE READ IN CONJUNCTION WITH

DA2017/0546

NORTHERN BEACHES COUNCIL

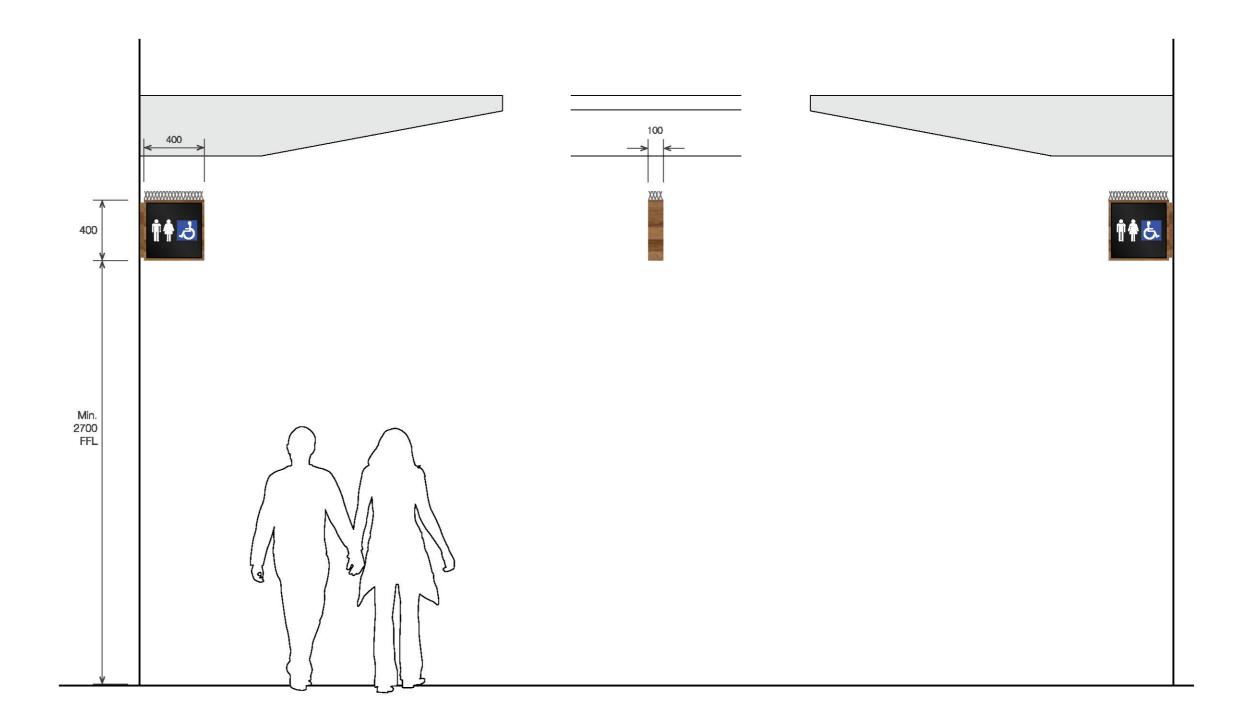

AMENITY ID

ELEVATION	
SCALE	1:25

AM	EN	IT	ΥI	D

,		
	ELEVATION	Side View
	SCALE	1:25

BA	117	~	ID
4IVI	WI I	- 1	II.

ELEVATION	Rear View		
SCALE	1:25		

theblueprint...

SSUE	DATE DRAWN	18/08/2017	
6	A3 PAGE	22	OF 30
	DRAWN BY	BW	

Amenity ID	Am	en	ty	D
------------	----	----	----	---

www.theblueprint.com.au

[J3937-DeeWhyWayfinding-DPack-V6-PDF.pdf]

CHECKED | BW

RT01

Tenant Shopfront ID

General Specifications

Informational Single Sided Wall Mounted

Illumination

Internally LED illuminated.

Overall Dimensions

1500mmW x 400mmH x 60mmD

Messaging

Tenant Logo


Quantity

13

THIS PLAN TO BE READ IN CONJUNCTION WITH

DA2017/0546

NORTHERN BEACHES COUNCIL

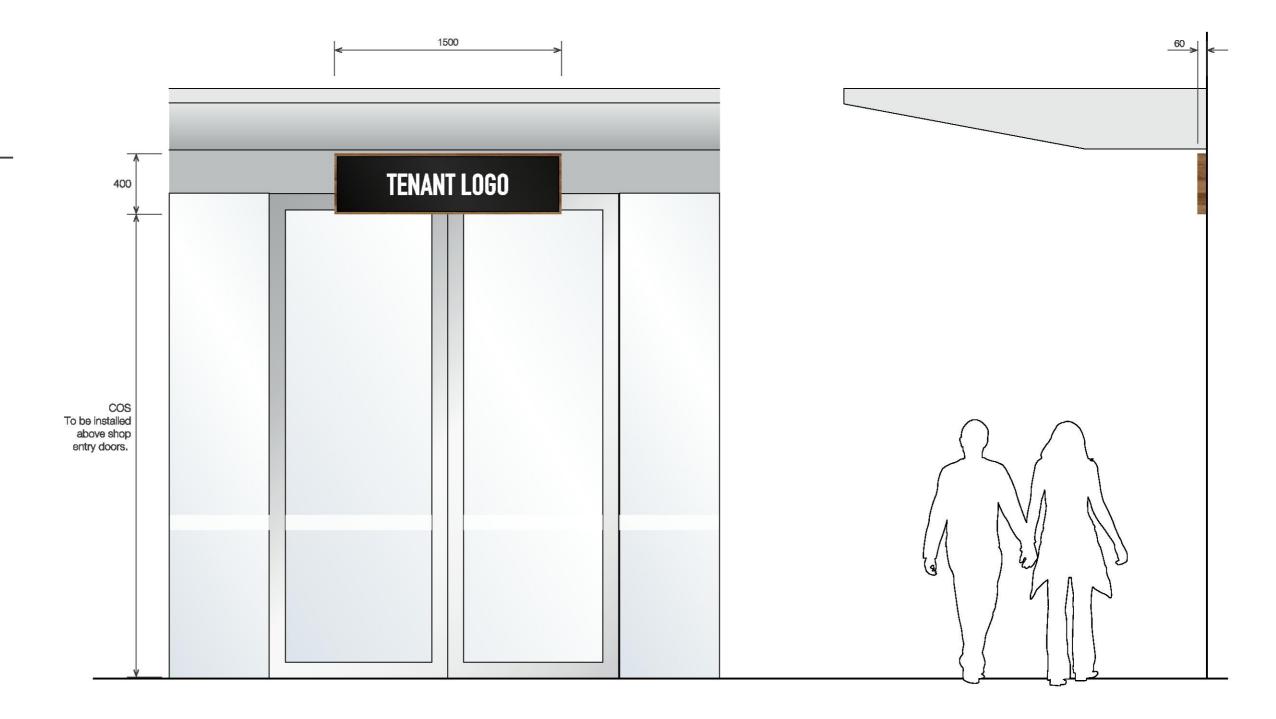

TENANT SHOPFRONT ID

ELEVATION Front View	
SCALE	1:25

TENANT	SHOPFRONT	ı
I FIAMI	SHOFFIGURE	Ш

ELEVATION	Side View
SCALE	1:25

	SHOPFRONT	III
-NANI	SHUDERUNU	11 3

ELEVATION	Rear View
SCALE	1:25

theblueprint.

[J3937-DeeWhyWayfinding-DPack-V6-PDF.pdf]

ISSUE 6	DATE DRAWN 18 / 08 / 20		8/2017	
	A3 PAGE	23	OF 30	
245	DRAWN BY	BW		

CHECKED

Tenant Shopfront ID - Wall Mounted

RT01-WW

Tenant Shopfront ID -Woolworths

General Specifications

Informational Single Sided **Under Awning**

Illumination

Internally LED illuminated.

Overall Dimensions

6270mmW x 1250mmH x 100mmD

Messaging

Woolworths Logo

Quantity

THIS PLAN TO BE READ IN **CONJUNCTION WITH**

DA2017/0546

NORTHERN BEACHES COUNCIL



TENANT SHOPFRONT ID - WOOLWORTHS

ELEVATION	Front View	
SCALE	1:40	

	TENANT	SHOPFRONT	ID - WOOLWO	DRTHS
--	--------	-----------	-------------	-------

E	LEVATION	Side View
S	CALE	1:40

LIVARI CHOLLINGIN ID WOOLWOITING	ENANT	SHOPE	RONT	'ID -	MOOL	WORTHS
----------------------------------	-------	-------	------	-------	------	---------------

ELEVATIO	N Rear View	
SCALE	1:40	

or 11 - 1 - 1	ISSUE 6	DATE DRAWN	18/08/2017	
theblueprint.		A3 PAGE	24	OF 30
	1000	DRAWN BY	BW	
[J3937-DeeWhyWayfinding-DPack-V6-PDF.pdf]		CHECKED	BW	

Tenant Shopfront ID - Woolworths

RT01-BWS

Tenant Shopfront ID - BWS

General Specifications

Informational Single Sided Under Awning

Illumination

Internally LED illuminated.

Overall Dimensions

2131mmW x 812mmH x 85mmD

Messaging


BWS Logo

Quantity

THIS PLAN TO BE READ IN CONJUNCTION WITH

DA2017/0546

NORTHERN BEACHES COUNCIL

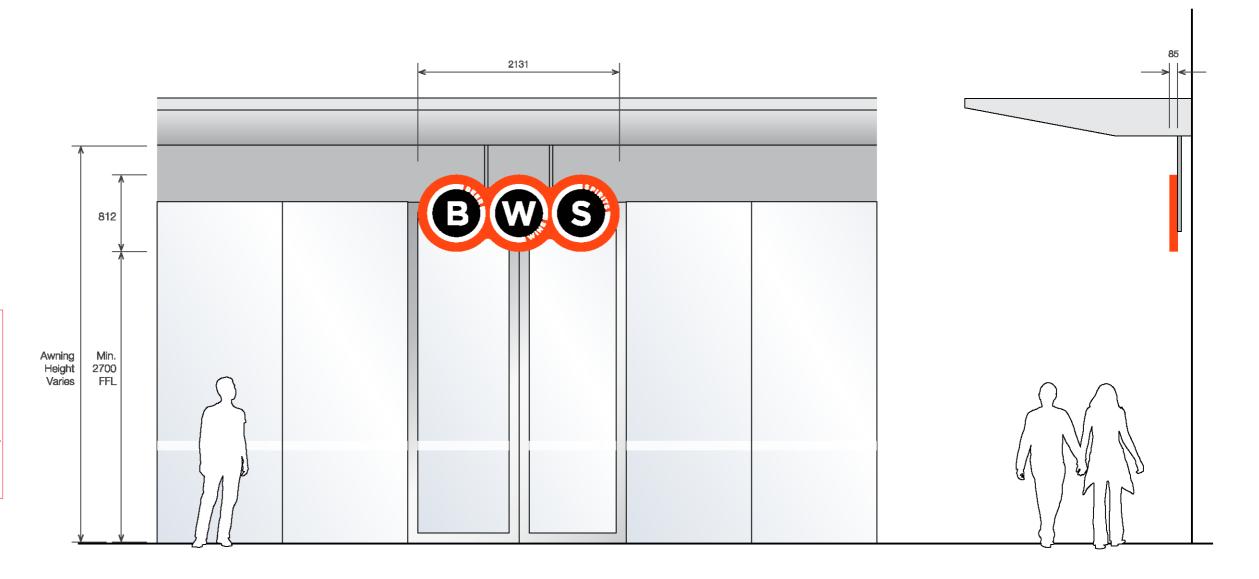

TENANT SHOPFRONT ID - BWS

ELEVATION	Front View
SCALE	1:40

TENANT SHOPFRONT ID - BW

ELEVATION	Side View
SCALE	1:40

ENANT	SHOP	FRONT	ID -	BWS

ELEVATION	Rear View
SCALE	1:40

theblueprint...

[J3937-DeeWhyWayfinding-DPack-V6-PDF.pdf]

ISSUE	DATE DRAWN		18/08/2017		
6	A3 PAGE	ı	25	OF	30
	DRAWN BY	ı	BW		

CHECKED

Tenant Shopfront ID - BWS

RT02

Tenant ID

General Specifications

Informational Double Sided

Under Awning

Illumination

Internally LED illuminated.

Overall Dimensions

1500mmW x 400mmH x 200mmD

Messaging

Tenant Logo

Quantity


19

CONJUNCTION WITH

THIS PLAN TO BE READ IN

NORTHERN BEACHES COUNCIL

DA2017/0546

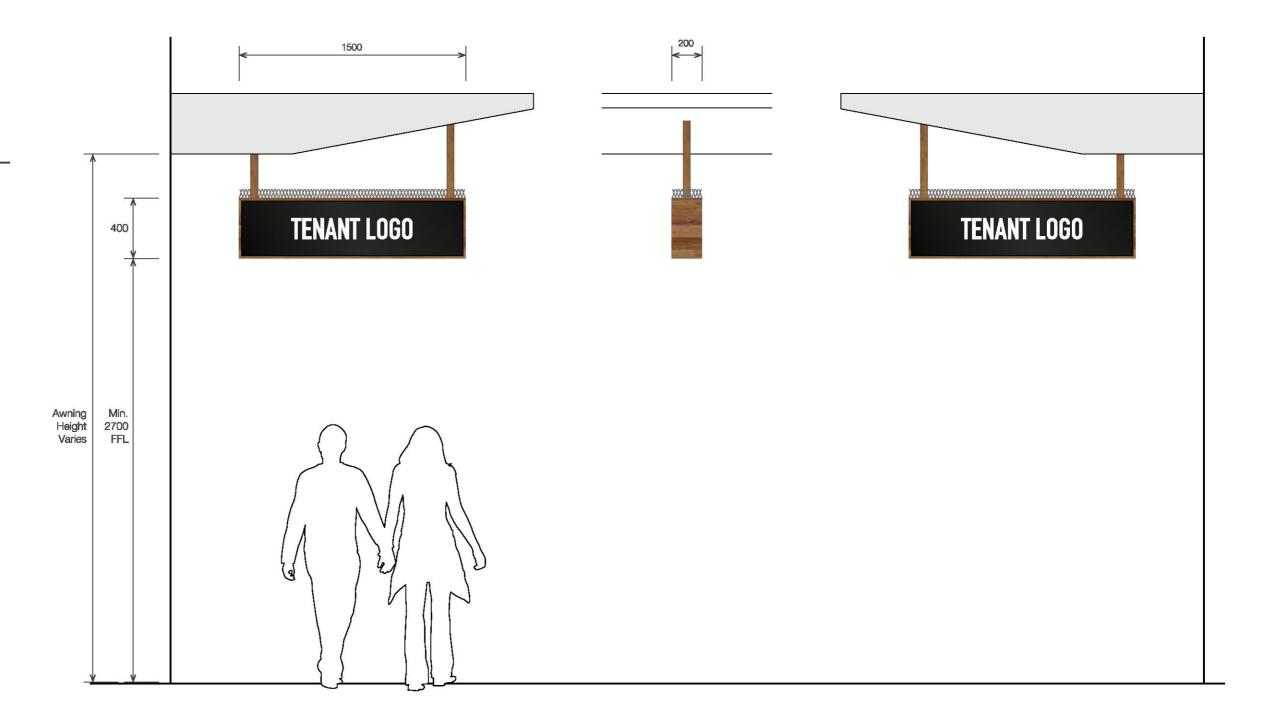

TENANT ID - UNDER AWNING

ELEVATION	Front View
SCALE	1:25

TENANT	ID - UND	DER AWNING	ľ

ELEVATION	Side View
SCALE	1:25

'ENANT ID - UNDER AWNING

ELEVATION	Rear View
SCALE	1:25

 $the blueprint \tt.$

[J3937-DeeWhyWayfinding-DPack-V6-PDF.pdf]

SSUE	DATE DRAWN	18/0	8/2017
6	A3 PAGE	26	OF 30
	DRAWN BY	BW	

CHECKED

Tenant ID - Under Awning

RT03

Tenant ID

General Specifications

Informational Double Sided

Cantilevered

Illumination

Internally LED illuminated.

Overall Dimensions

1500mmW x 400mmH x 200mmD

Messaging


Tenant Logo

Quantity

THIS PLAN TO BE READ IN CONJUNCTION WITH

DA2017/0546

NORTHERN BEACHES COUNCIL

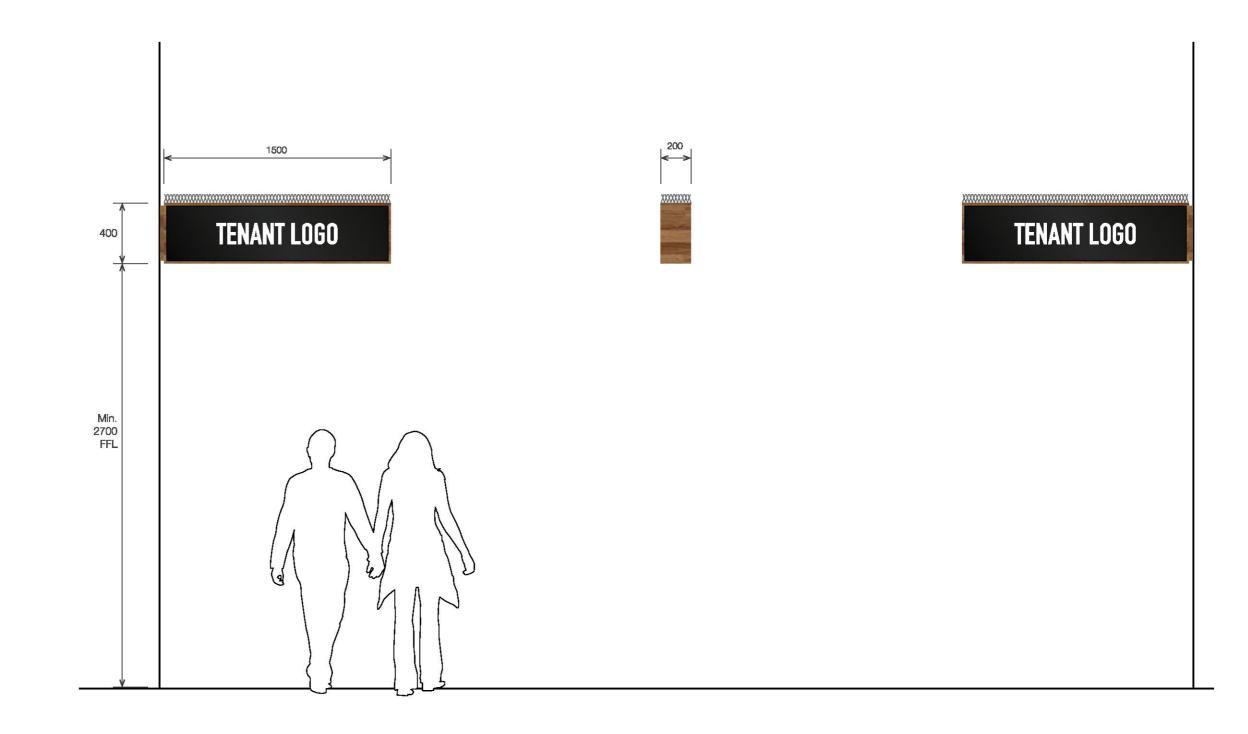

TENANT	ID -	CANTIL	FVFRFD

ELEVATION	Front View
SCALE	1:25

TENANT	ID - CAN	NTILEV	ERE

ELEVATION	Side View
SCALE	1:25

FNANT	ID - CA	NTILEVERE	D

ELEVATION	Rear View
SCALE	1:25

the blueprint.

SSUE	DATE DRAWN	18/0	18/08/2017		
6	A3 PAGE	27	OF 30		
	DRAWN BY	BW			

Tenant ID - Cantilevered

[J3937-DeeWhyWayfinding-DPack-V6-PDF.pdf] CHECKED BW www.theblueprint.com.au

Residential Entry ID

General Specifications

Informational Double Sided **Under Awning**

Illumination

Internally LED illuminated.

Overall Dimensions

1500mmW x 400mmH x 200mmD


Building Address or Building Name

Quantity

THIS PLAN TO BE READ IN **CONJUNCTION WITH**

DA2017/0546

NORTHERN BEACHES COUNCIL

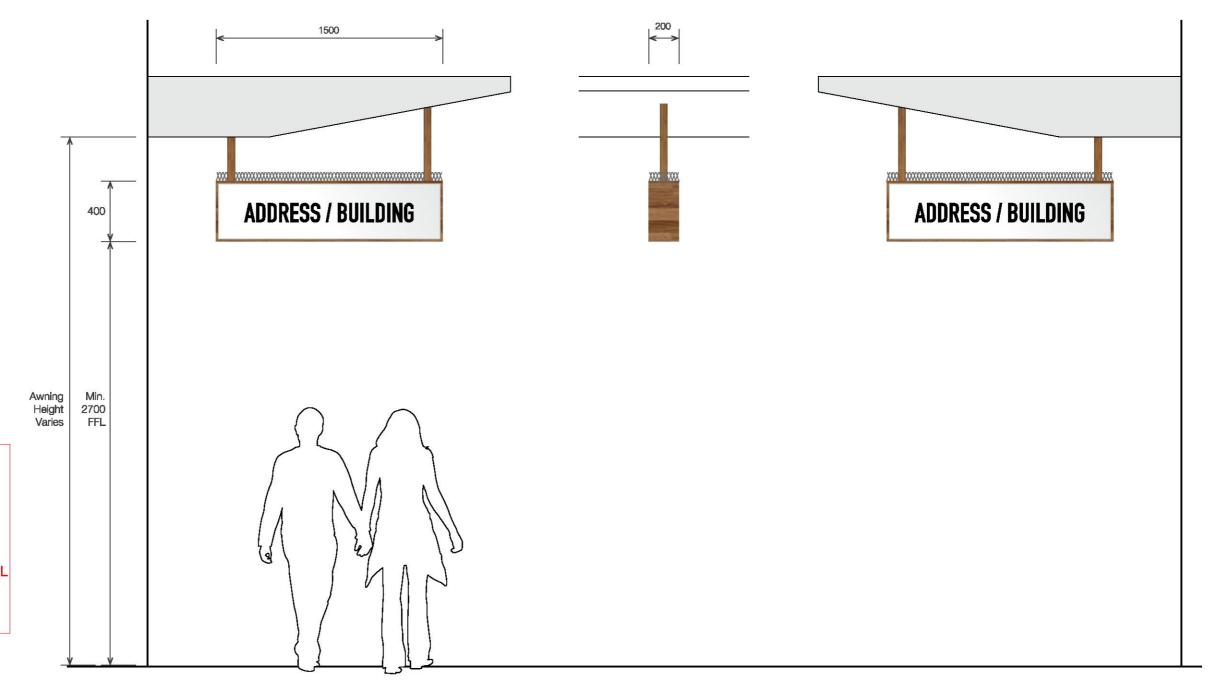

RESIDENTIAL ENTRY ID - UNDER AWNING

ELEVATION	Front View
SCALE	1:25

RESIDENTIAL ENTRY ID - UNDER AWNING

EL	EVATION	Side View
SC	ALE	1:25

RESIDENTIAL ENTRY ID - UNDER AWNING

ELEVATION	Rear View
SCALE	1:25

11 11 2	ISSUE	ISSUE DATE DRAWN A3 PAGE	18/08/2017	
theblueprint.	0 000000000000000000000000000000000000		28	OF 30
	DRA	DRAWN BY	BW	
[J3937-DeeWhyWayfinding-DPack-V6-PDF.pdf]		CHECKED	BW	

Residential Entry ID - Under Awning

Residential Entry ID

General Specifications

Informational Double Sided Cantilevered

Illumination

Internally LED illuminated.

Overall Dimensions

1500mmW x 400mmH x 200mmD

Messaging


Building Address or Building Name

Quantity

THIS PLAN TO BE READ IN CONJUNCTION WITH

DA2017/0546

NORTHERN BEACHES COUNCIL

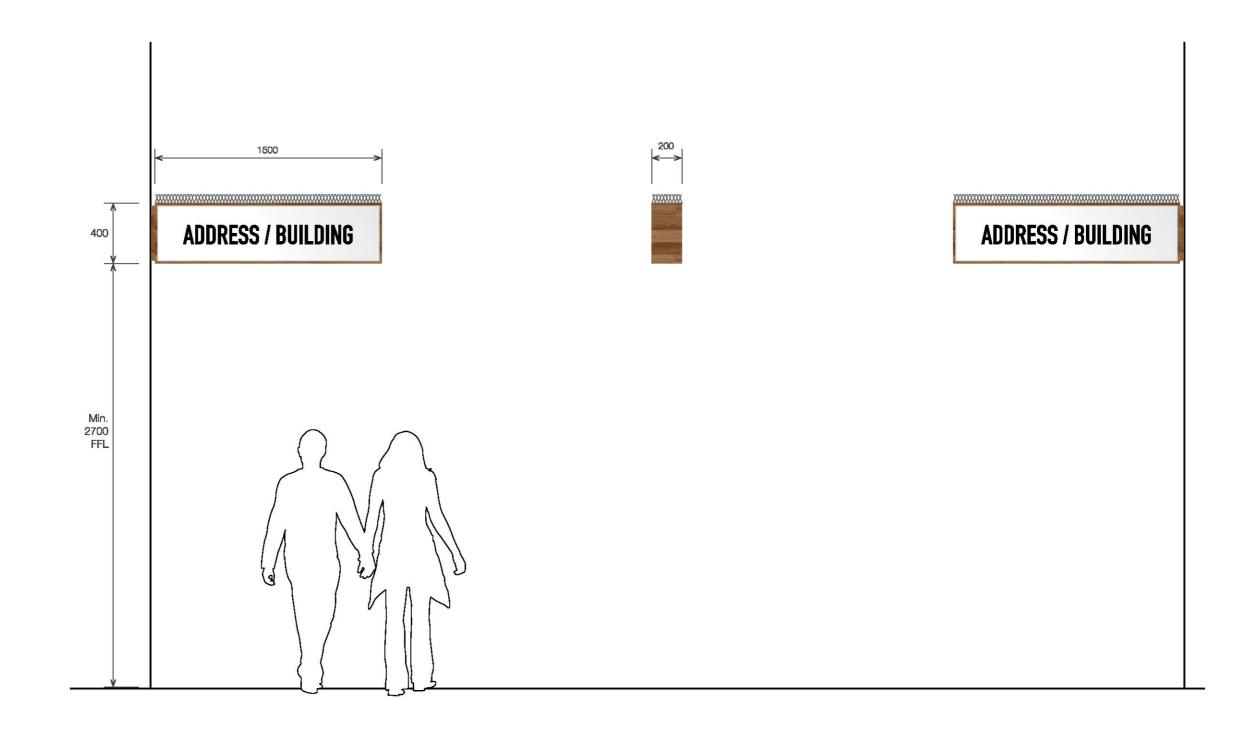

RESIDENTIAL ENTRY ID - CANTILEVERED

ELEVATION	Front View
SCALE	1:25

RESIDENTIAL ENTRY II	D - CANTILEVERED
----------------------	------------------

ELEVATION	Side View	
SCALE	1:25	

RESIDENTIAL ENTRY ID - CANTILEVERED

ELEVATION	Rear View
SCALE	1:25

or 11 - 1 - 1	ISSUE	DATE DRAWN A3 PAGE	18/08/2017	
theblueprint.	6		29	OF 30
		DRAWN BY	BW	
[J3937-DeeWhyWayfinding-DPack-V6-PDF.pdf]		CHECKED	BW	

Residential Entry ID - Cantilevered