

CONCEPT PLAN:

PROPOSED EXTENSION TO LINCENCE FROM
FRIDAY 5pm TO SUNDAY CLOSE



© COPYRIGHT 2019 - REPRODUCTION IN WHOLE OR PART IS FORBIDDEN



DeMont DeSign

P.O. Box 3471
Erina, NSW, 2250


Mobile: 0400 743 708
www.DeMontDeSign.com.au

No.	Description	Date

7th Day Brewery
c/o Mr Mike Beresford Jones
Unit 14 / 9 Powells Road
AKA 54 Wattle Road
BROOKVALE, NSW, 2100
SP 38006, LOT CP

3D VIEW

Start Date	21 October 2019	CP 01/02
Issue Date	22 October 2019	
Drawn by	DeMont DeSign	
Scale	1 : 1	

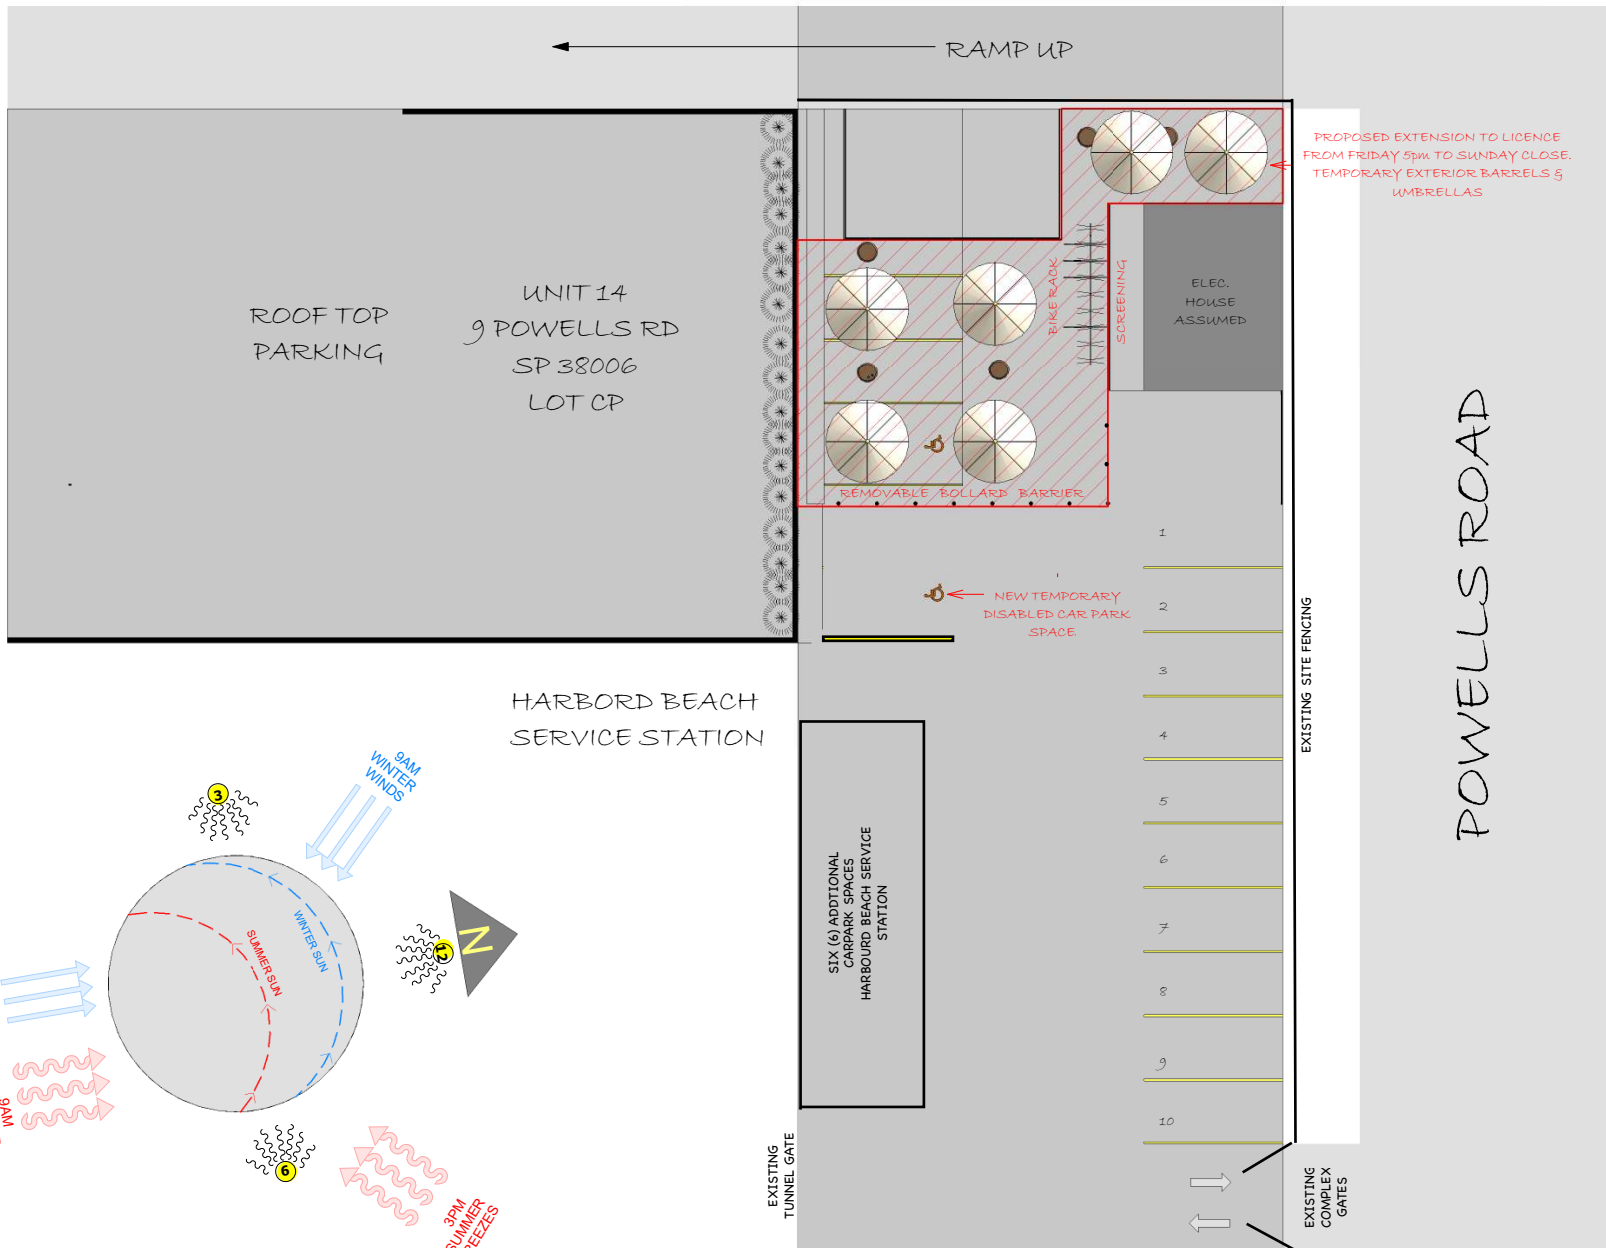



DeMont DeSign
P.O. Box 3471
Erina, NSW, 2250
Mobile: 0400 743 708
www.DeMontDeSign.com.au

No.	Description

SIX (6) ADDITIONAL
CARPARK SPACE
ALUXOR AWNING SYSTEMS

© COPYRIGHT 2019 - REPRODUCTION IN WHOLE OR PART IS FORBIDDEN

SITE PLAN

Start Date	21 October 2019	CP 02/02
Issue Date	22 October 2019	
Drawn by	DeMont DeSign	
Scale	1 : 200	