

notes

Legend

- Roof:
 rs corrugated copper sheeting, cappings, etc
 g copper gutters
 dp round copper down pipes
 Soffit:
 fc set three cement
 sl plywood soffit lining

Solar Panels:

- ta Solar hot water panels with remote storage
 tb Photovoltaic cells

Walls:

- External:
 fer(c) Fine cement render to concrete.
 (Colour: Porters "mineral" or similar)
 s Coursed sandstone
 Internal:
 rm Rendered masonry
 tm Tiles on masonry

Floors:


- st Stone tiling
 sp Stone paving
 hd Hardwood decking
 Ceilings:
 pb Set plaster board

Windows:

- stw Sliding timber windows
 fg fixed glass
 Doors:
 std Sliding timber framed doors
 gd panel lift garage door

Louvers/Screens:

- hss Hardwood timber slatted screen
 fml Fixed metal louvers

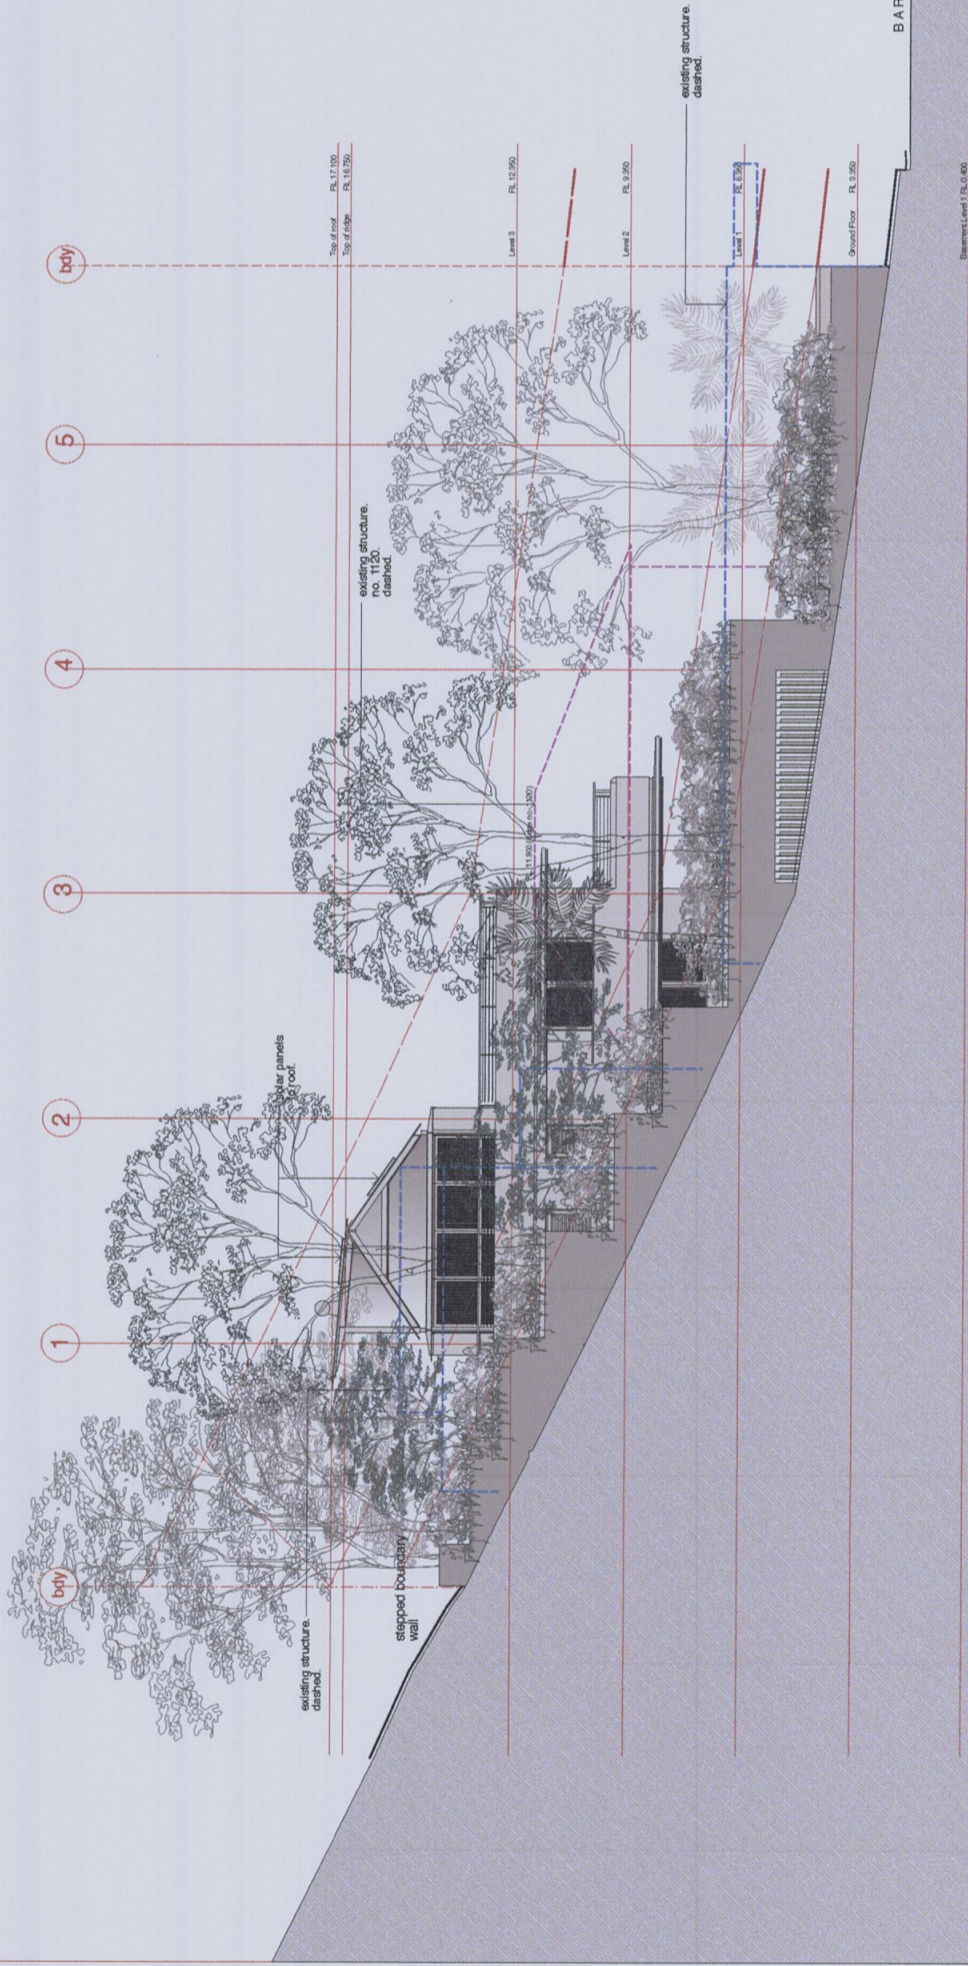

BARRENJOEY ROAD

Item	Specifications	RL
Roof	RT 1.5 asbestos blanket	
Roof colour	Black SA or PFS - 0.76	
Roof pitch	RT 1.5 maximum	
External wall colour	Black SA 2.0.70	
Total Whiteboard System value to all windows	Uw 0.80 - 0.85 - 0.74	
Weatherstripping to doors and windows	Yes	

OCT 09 A DEVELOPMENT APP.

date issue

amendments

drawing : north elevation

dwg. no. : DA 11

scale : 1:100@A1 / 1:200@A3

date : OCT 09

drawn :

checked :

1112-1118 Barrenjoey Road
 Palm Beach

north elevation

LESJUK ARCHITECTS PTY LTD
 the studio, 1118 barrenjoey road palm beach nsw
 po box 30 palm beach nsw 2108
 telephone : 02 9374 5524
 email : lesjukarchitects@bigpond.com

notes

Legend

- Roof:**
 rs corrugated copper sheeting, cappings, etc
 g copper gutters
 dp round copper down pipes
 Soffit:
 fc set fibre cement
 sl plywood soffit lining

Solar Panels:

- Type A: Solar hot water panels with remote storage
 Type B: Photovoltaic cells

Walls:

- External:
 fer(c) Fine cement render to concrete.
 (Colour to be determined or similar)
 s Coursed sandstone

Internal:

- rm Rendered masonry
 tm Tiles on masonry

Floors:

- st Stone tiling
 sp Stone paving
 hd Hardwood decking

Ceilings:

- pb Set plaster board

Windows:


- stw Sliding timber windows
 fg fixed glass

Doors:

- std Sliding timber framed doors
 gd panel lift garage door

Louvers/Screens:

- hss Hardwood timber slatted screen
 fml Fixed metal louvers

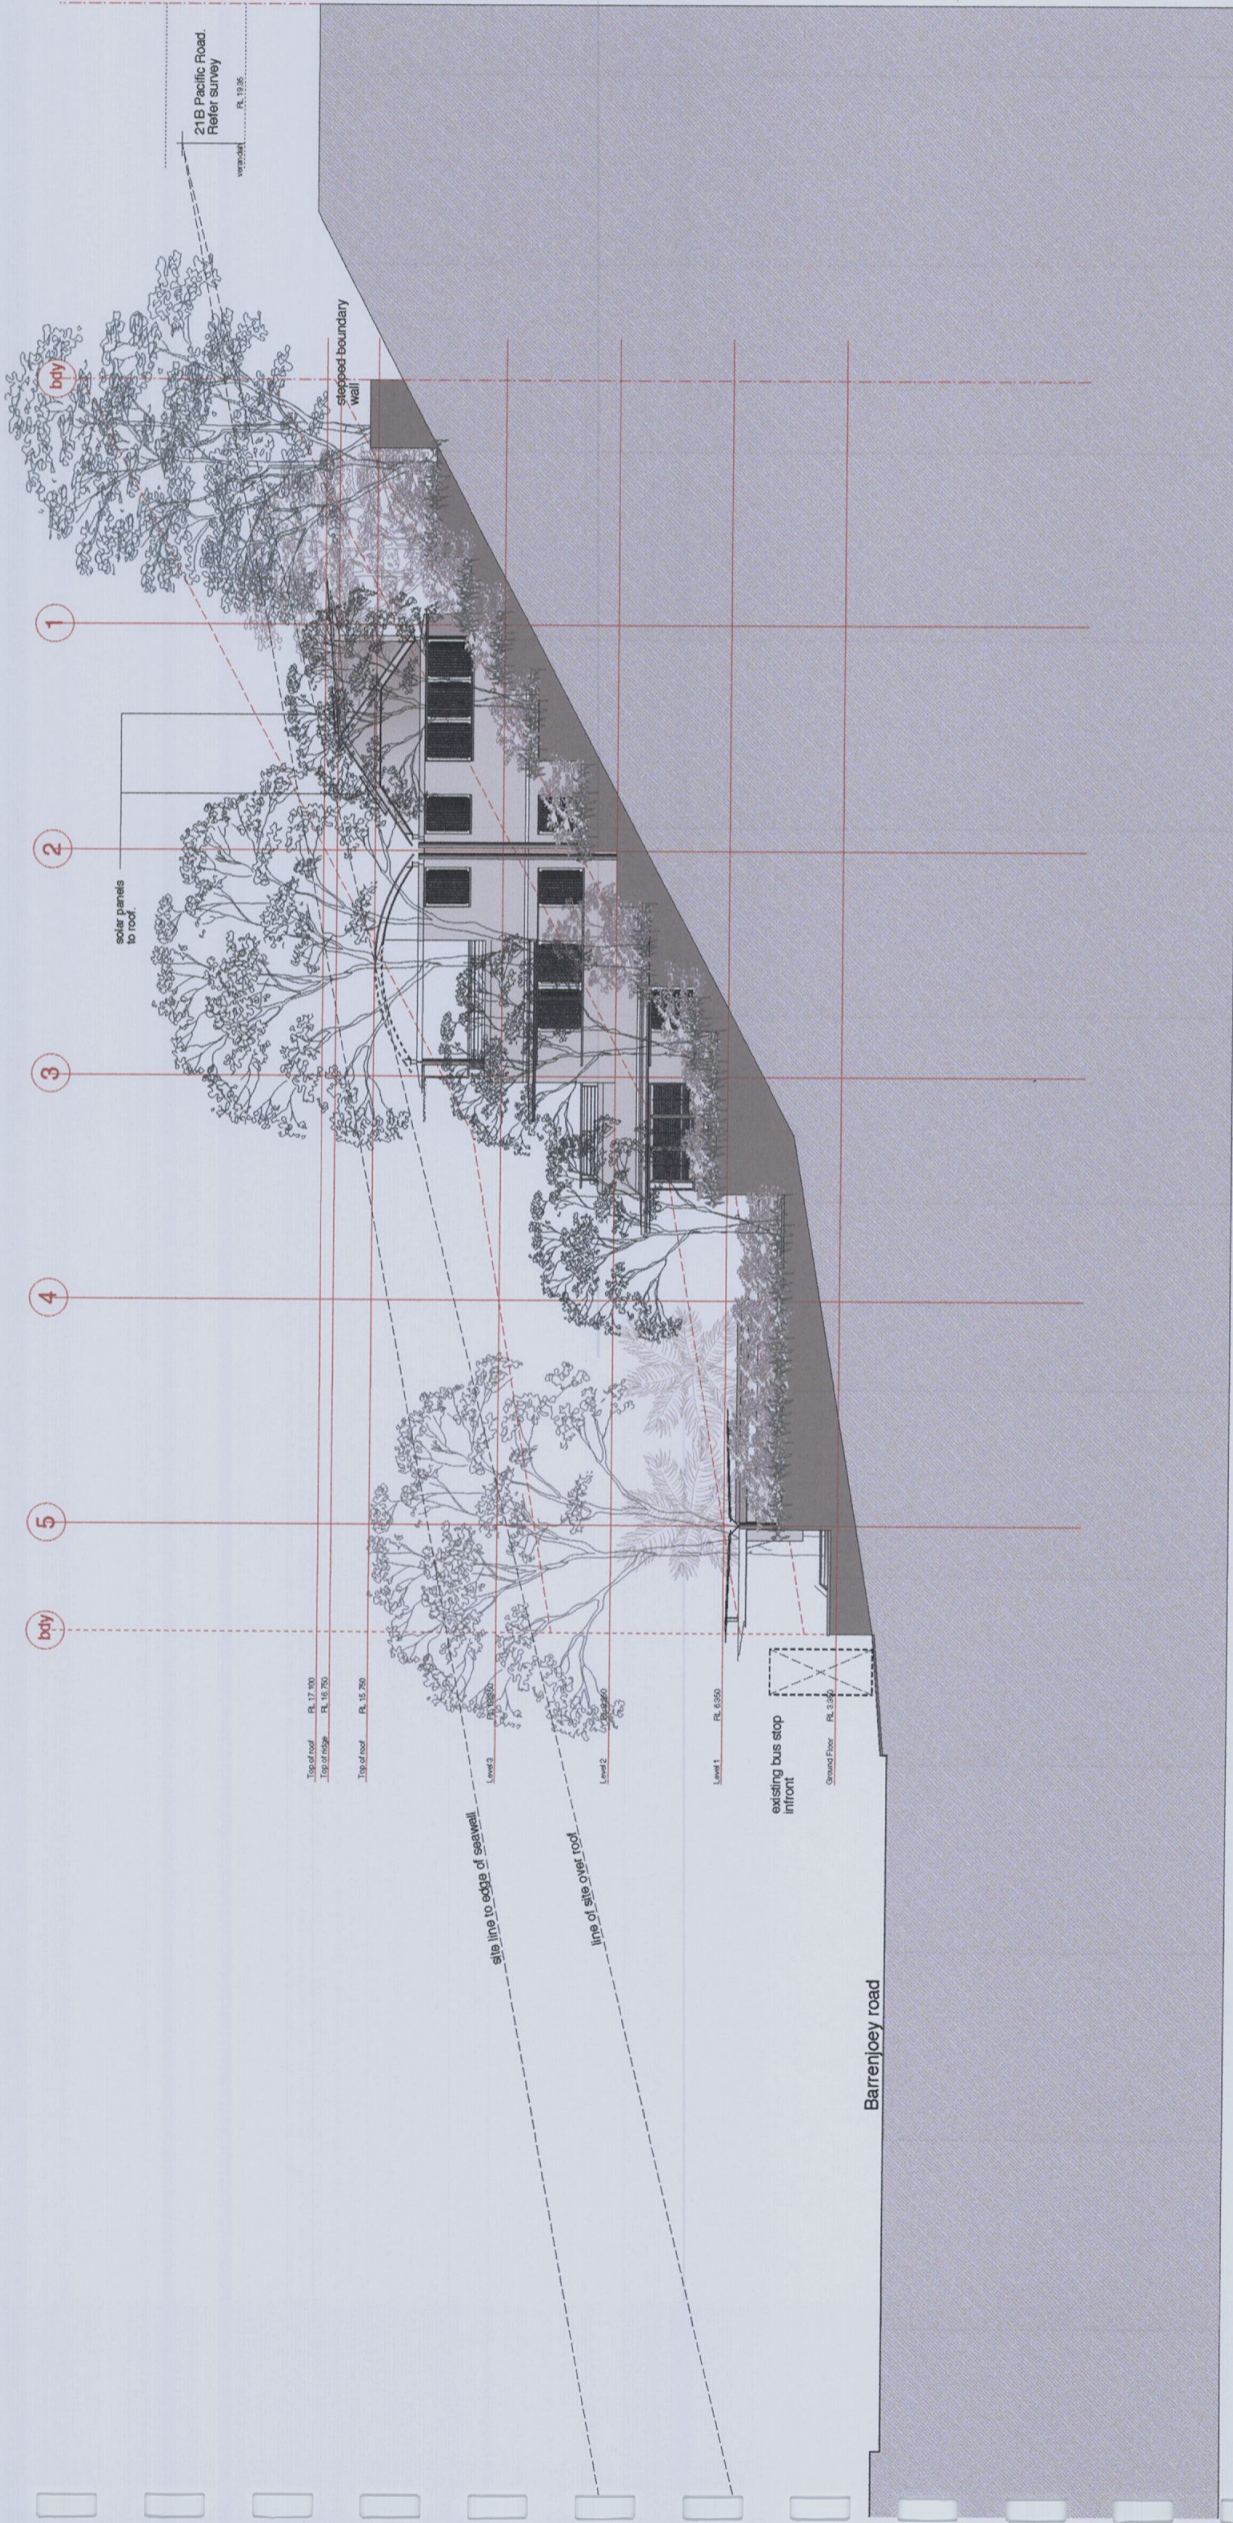

south elevation

Item	Specification
Roof	R1.5 medium density fibre board
Roof colour	Metals SA 70 475 x 975
External walls	R1.5 sandstone
External wall colour	Dark SA 12 15
Glazing	Low E66 6mm double glazing
Windows/Screens	LPBC Louvers
Doors	LPBC Doors
Floors	LPBC Floors
Ceilings	LPBC Ceilings
Walls	LPBC Walls
Roofs	LPBC Roofs

OCT 09 A DEVELOPMENT APP.

date issue

amendments

drawing : south elevation
 dwg. no. : DA 12
 scale : 1:100@A1 / 1:200@A3
 date : OCT 09
 drawn :
 checked :

1112-1118 Barrenjebey Road
 Palm Beach

LESJUK ARCHITECTS PTY LTD
 the studio, 1118 barrenjebey road palm beach new
 po box 30 palm beach nsw 21 08
 telephone 612 9974 1010 fax 612 9974 6502
 email lesjukarchitects@bigpond.com