

Construction Certificate Determination

issued under the Environmental
Planning and Assessment Act 1979
Section 109C (1) (b), 81A (2) and 81A (4)

Certificate No. 2005/737

Council	Pittwater
Determination date of determination	Approved 14 July 2005
Subject land Address Lot No, DP No.	117 Mona Vale Road, Ingleside Lot A DP 372094
Applicant Name Address Contact No. (phone)	Mr Rocco, Mr Robert & Mrs Vina Crea 177 Fisher Road, North Dee Why NSW 2099 9982 8585
Owner Name Address Contact No. (phone)	Mr Rocco, Mr Robert & Mrs Vina Crea 177 Fisher Road, North Dee Why NSW 2099 9982 8585
Description of Development Type of Work	Alterations & Additions to an Existing Dwelling, Swimming Pool & Machinery Shed
Builder or Owner/Builder Name Contractor Licence No/Permit	Robert Crea Owner Builder Permit No. 295820P
Value of Work Building	\$305,520.00
Attachments	<ol style="list-style-type: none">1. Pittwater Council receipt no. 167131, dated 16 May 2005, for payment of Long Service Levy2. NSW Rural Bush Fire Service letter reference no. DA04120316082, dated 16 December 2004

**Plans & Specification
approved**

List plans no(s) & specifications
Reference

1. **Architectural Details and Construction Specifications (including Pool Safety Details) reference nos CRE-704 Drawing nos E1, A1, A2, A3, A4, A5, A6, A7, A8 & A12, prepared by Sally Gardner Design & Draft dated September 2004**
 2. **Copy of Rising Main Detail, reference no. 79550WW, prepared by Sydney Water, dated 18 April 2005**
 3. **Onsite Stormwater Detention Details, reference no. 22187-H1 & H2, prepared and endorsed by Jack Hodgson Consultants Pty Ltd, dated 14 June 2005**
 4. **Erosion and Sediment Management Control Plan reference no. CRE-704, Drawing A9, prepared by Sally Gardner Design and Draft, dated September 2004**
 5. **Structural Details, reference no. 22187-S1, S2 & S3, prepared and endorsed by Jack Hodgson Consultants Consulting Structural & Geotechnical Engineers, dated 10 June 2005**
 6. **Certificate of Structural Adequacy, reference no. VP22187A, issued by Jack Hodgson Consultants Pty Ltd, dated 4 July 2005**
 7. **Completed Form 2 of Pittwater Council's Geotechnical Risk Management Policy, dated 4 July 2005**
-

Certificate

I certify that the work if completed in accordance with these plans and specifications will comply with the requirements of S81A(5) of the Environmental Planning and Assessment Act 1979.

Signed



**Date of endorsement
Certificate No.**

14 JUL 2005
2005/737

Certifying Authority

Name of Accredited Certifier
Accreditation No.
Accreditation Authority

Tom Bowden
93
Dept of Infrastructure, Planning & Natural Resources
(NSW Accreditation Scheme)
(02) 9999 0003
13/90 Mona Vale Road, Mona Vale NSW 2103

Contact No.
Address

Development Consent

Development Application No.
Date of Determination

**NO866/04
19 April 2005**

BCA Classification

1a, 10a & 10b

Pittwater Council

ABN: 61340837671

REPRINTED

TAX INVOICE

OFFICIAL RECEIPT

16/05/2005 Receipt No 167137

To: yabouco@esa

177 Flinders rd
New Mil

GL Ref	Description	Reference	Amount
		GL Ref - Bull	\$617.11
GL Ref	Jan 08 08/04		
1	00687-002		\$0.00
GL Ref	1 x Jan 08 08/04		
		GST	\$0.00
GL Ref			
		To GL Receipt:	

Total Amount: \$617.11

Includes GST of: \$0.00

Amounts Tendered

Card	\$617.11
Total	\$617.11
Rounding	\$0.00
Change	\$0.00
Nett	\$617.11

Printed 16/05/2005 9:55:41 AM

Cashier X89000

All communications to be addressed to:

Warringah / Pittwater FCC
NSW Rural Fire Service
PO Box 111
Terrey Hills NSW 2084

Telephone: (02) 9450 3000
e-mail: george.sheppard@rfs.nsw.gov.au

Warringah / Pittwater FCC
NSW Rural Fire Service
Thompson Dr Off Kamber Rd
Terrey Hills NSW 2084

Facsimile: (02) 9450 1028



The General Manager
Pittwater Council
PO Box 882
Mona Vale NSW 1660

Your Ref: N0866/04

Our Ref: DA04120316082 GS

Attention: Amanda Clarke

Date: 16-Dec-2004

Dear Amanda,

RE: Land Use Application for 117 Mona Vale Road, Ingleside NSW 2101

I refer to your letter dated 02-Dec-2004 seeking our advice in accordance with section 3.79BA of the Environmental Planning & Assessment Act 1979 for the above property.

Based upon an assessment of the plans and documentation received for the proposal, the NSW Rural Fire Service, in respect to bush fire matters, provides the advice that the development should have the following conditions:

1. Construction shall comply with AS3959 - 1999 level 2 'Construction of Buildings in bushfire prone areas'.
2. The structure shall incorporate gutterless roofing or leafless guttering to prevent the build up of flammable material.
3. Roller doors, tilt-a-doors and the like shall be sealed to prevent the entry of embers into the structure.
4. The entire property shall be managed as an 'Inner Protection Area' as outlined within section 4.2.2 in Planning for Bushfire Protection 2001.
5. All fencing shall be constructed from non-combustible materials.

For any enquiries regarding this correspondence please contact George Sheppard.

Yours faithfully,

Craig Geddes
Fire Control Officer

CREEA RESIDENCE PROPOSED ALTERATIONS AND SECOND STOREY ADDITION 117 MONA VALE ROAD, MONA VALE, 2103, N.S.W.

INSENOI DEVELOPMENT CONSENT

NOTE: THIS DRAWING IS TO BE READ IN CONJUNCTION WITH THE DEVELOPMENT CONSENT

Drawing List

- EI. Existing Plan
- A1. Site Analysis
- A2. Roof Plan
- A3. Upper Level Plan
- A4. Ground Floor Plan
- A5. Elevations sheet 1 of 2
- A6. Elevations sheet 2 of 2
- A7. Sections sheet 1 of 2
- A8. Machinery Shed Details
- A9. Sediment Control
- A10. Shadow Diagram
- A11. Stormwater Concept Plan
- A12. Site Plan 1:200
- A13. ABSA Specification

PLAN OR DOCUMENT CERTIFICATION
 I am a qualified Structural Draftsperson/Building Designer
 I hold the following qualifications or Licence No.
 Building Certificate - Sydney TAFE
 Further I am appropriately qualified to certify this
 component of the project.
 I hereby state that these plans or details comply with
 the conditions of development consent, the provisions
 of the Building Code of Australia and/or relevant
 Australian Industry standards.

Name Sally Gardner Date 23/9/04
 Signature *Sally Gardner*

SEPTEMBER 2004


INSISTENT DEVELOPMENT
 CONSULTANTS PTY LTD
 CONSENT NO. NO866/04 DATE 19/4/05
 CONSTRUCTION CERT. NO. 2005/737
 CONSTRUCTION
 CERTIFICATE PLANS
 Issued 14 JUL 2005
 T. Bowden Accreditation No. 93

SALLY GARDNER DESIGN & CONSTRUCTION
 47 Towradgi Street, Narramundi, NSW, 2099, Australia.
 ABN 33 099 834 153
 Phone/Fax 02 9971 2255, mobile 0414 731 685
 e-mail sallyg@dnsoptions.net.com.au

SEPTIC TANK

PITMATER COUNCIL
 APPROVED DEVELOPMENT CONSENT PLANS

NOTE: THESE PLANS MUST BE READ IN CONJUNCTION WITH THE CONDITIONS OF DEVELOPMENT CONSENT

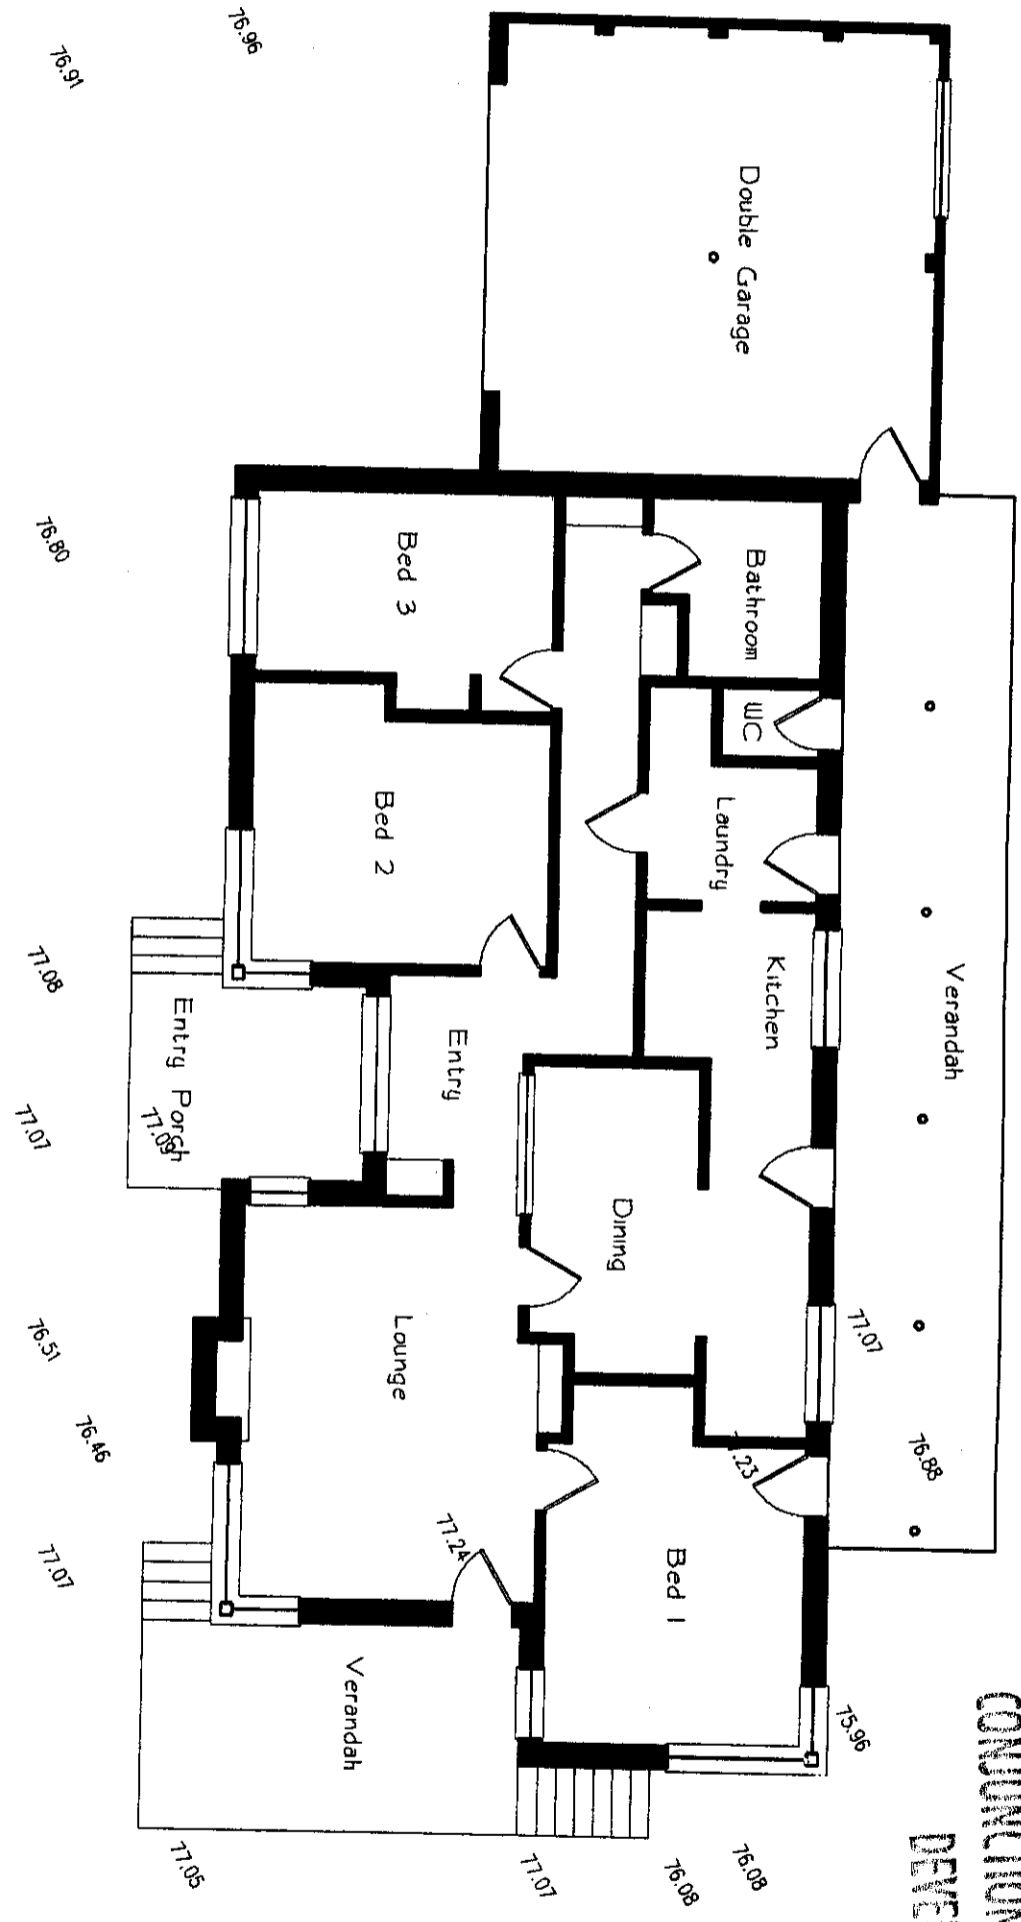

Project
 ALTERATIONS, SECOND STOREY
 ADDITION & MACHINERY SHED
 111 MONA VALE ROAD, MONA VALE

Drawing Title
 EXISTING GROUND
 FLOOR PLAN

Client
 Rocco & Vinas Crea
 SALLY GARDNER DESIGN & DRAFT
 47 Towroddi Street, Narroeween, NSW, 2099, Australia.
 Phone/Fax: 9971 2255, Mobile: 0414 731 685
 e-mail: sallygardner@optusnet.com.au



Scale
 1:100, 1:50.

Date
 SEPTEMBER 2004

Job Number
 CRE-704

Drawing Number
 E1

Rev.

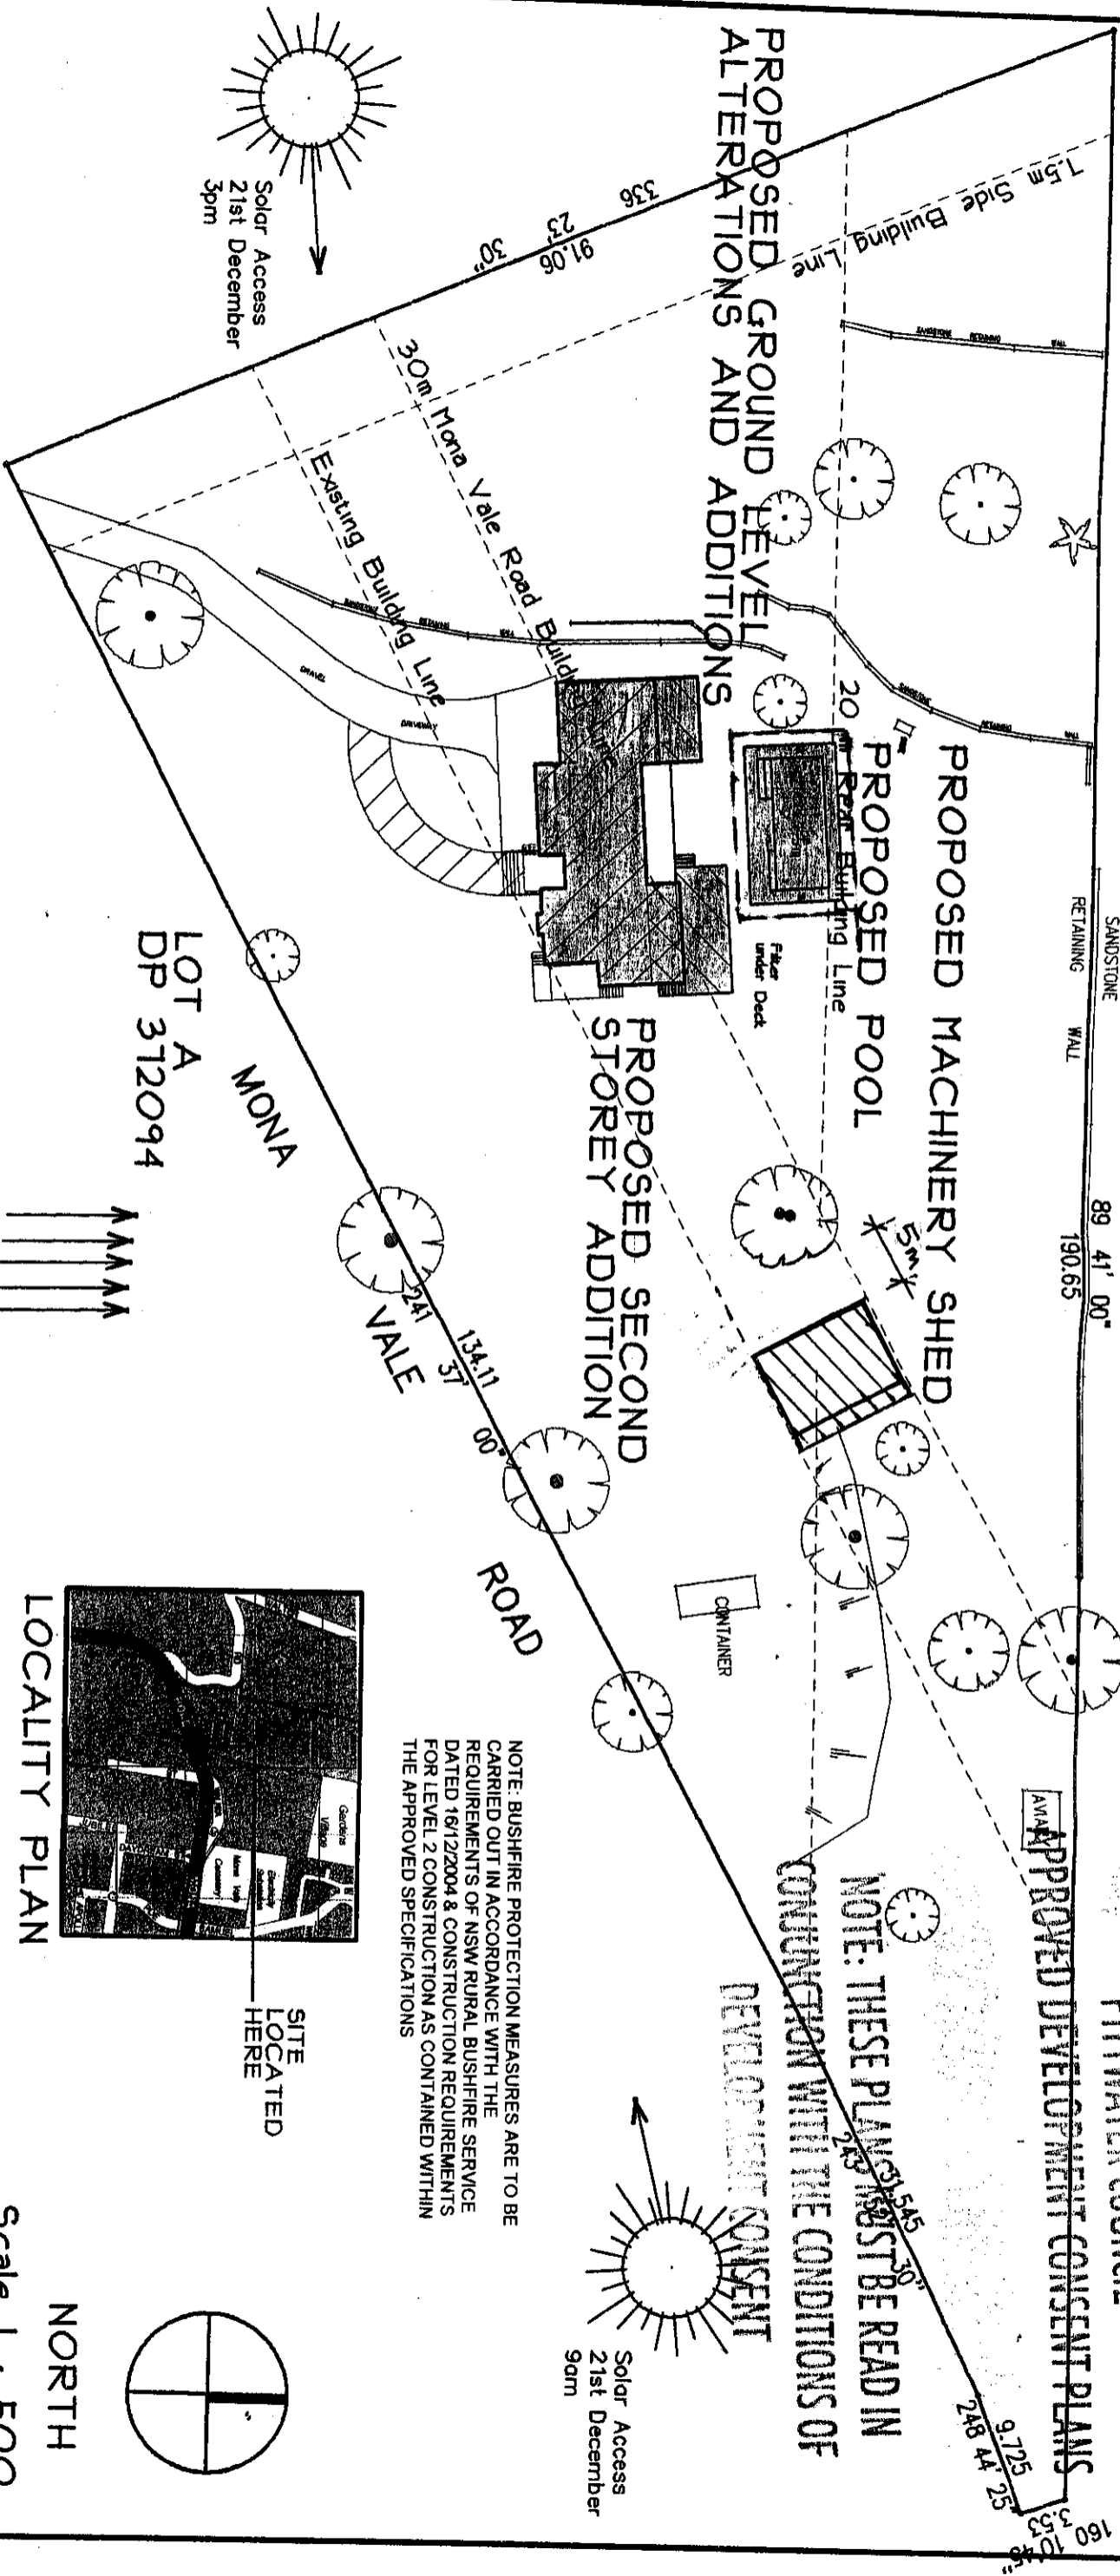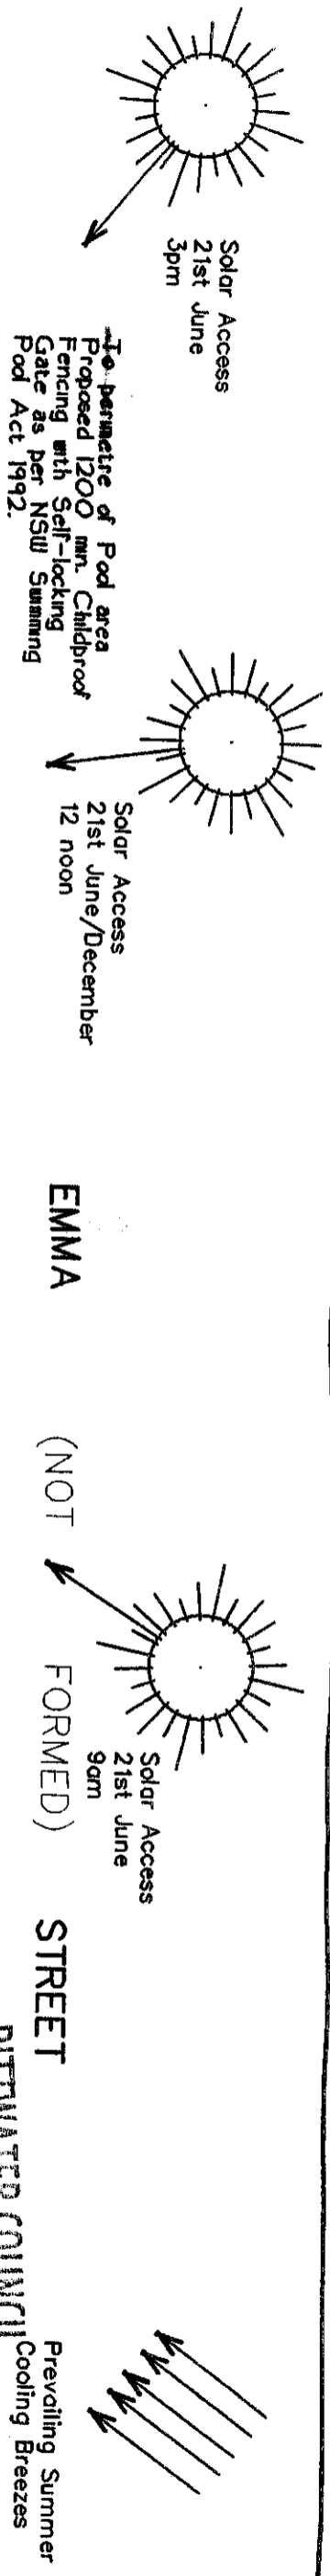


SITE DEVELOPMENT CALCULATIONS

Site Area = 8 102.15m²
 Existing Gravel Drive Area = 135.5/2 = 67.7m²
 Existing Residence Area = 221.6m²
 Existing Paved Area = 11m²
 Existing Sheds Area = 31.2m²
 Existing Developed Area = 391.4m²
 Existing Developed Ratio = 1:0.0490 or 4.9%

Gravel Drive/Walkway Area = 190.7/2 = 95.35m²
 Total Residence Area = 304.8m²
 Total Paved Area = 41.2m²
 Existing Sheds to remain = 31.2m²
 New Machinery Shed Area = 11.8m²
 Total Developed Area = 562.35m²
 Total Developed Ratio = 1:0.06940 or 6.94%
 Increase in Developed Area = 164.95m²


Prevailing Winter Chilling Winds

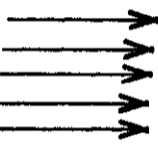

LOCALITY PLAN

Scale 1 : 500

NORTH

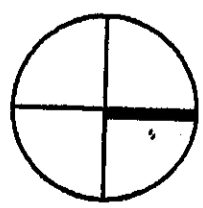

NOTE: BUSHFIRE PROTECTION MEASURES ARE TO BE CARRIED OUT IN ACCORDANCE WITH THE REQUIREMENTS OF NSW RURAL BUSHFIRE SERVICE DATED 16/12/2004 & CONSTRUCTION REQUIREMENTS FOR LEVEL 2 CONSTRUCTION AS CONTAINED WITHIN THE APPROVED SPECIFICATIONS

NOTE: THESE PLANS MUST BE READ IN CONNECTION WITH THE CONDITIONS OF DEVELOPMENT CONSENT

Prevailing Summer Cooling Breezes



Project ALTERATIONS, SECOND STOREY ADDITION & MACHINERY SHED 1/17 MONA VALE ROAD, MONA VALE		Client Rocco & Vina Crea SALLY GARDNER DESIGN & DRAFT 47 Towroddg Street, Narrabeena, NSW, 2099, Australia. Phone/Fax 9971 2256, Mobile 0414 731 685 e-mail: sallygardner@optusnet.com.au	
Drawing Title SITE ANALYSIS		Scale 1: 100, 1: 50.	Job Number CRE-704
Date SEPTEMBER 2004		Drawing Number A1	

Provide Colorbond Standard Quad Gutters to all new eaves. Set with sufficient fall to all downpipes and secure with brackets max 1200mm apart.




Colorbond 'Custom-orb' Roof Sheeting.
Dark in colour.
Reflective sarking to be installed under sheeting.
Provide all ridge, barge and other fittings as required to complete the roof and leave fully cleaned.
Fixed to Trusses in Accordance with Manufacturers Specifications



Provide Colorbond downpipes where required. Connect head to gutter & foot to drainage system with brackets at 2100mm max spacing with a minimum of 2 brackets.
All new downpipes are to be connected to the existing stormwater system, that discharges to an existing Council stormwater Collection system.



Timber Fascia Boards shall be of seasoned solid timber primed or stained all round prior to fixing and not less than 19mm finished or thickness for 600mm maximum centres.

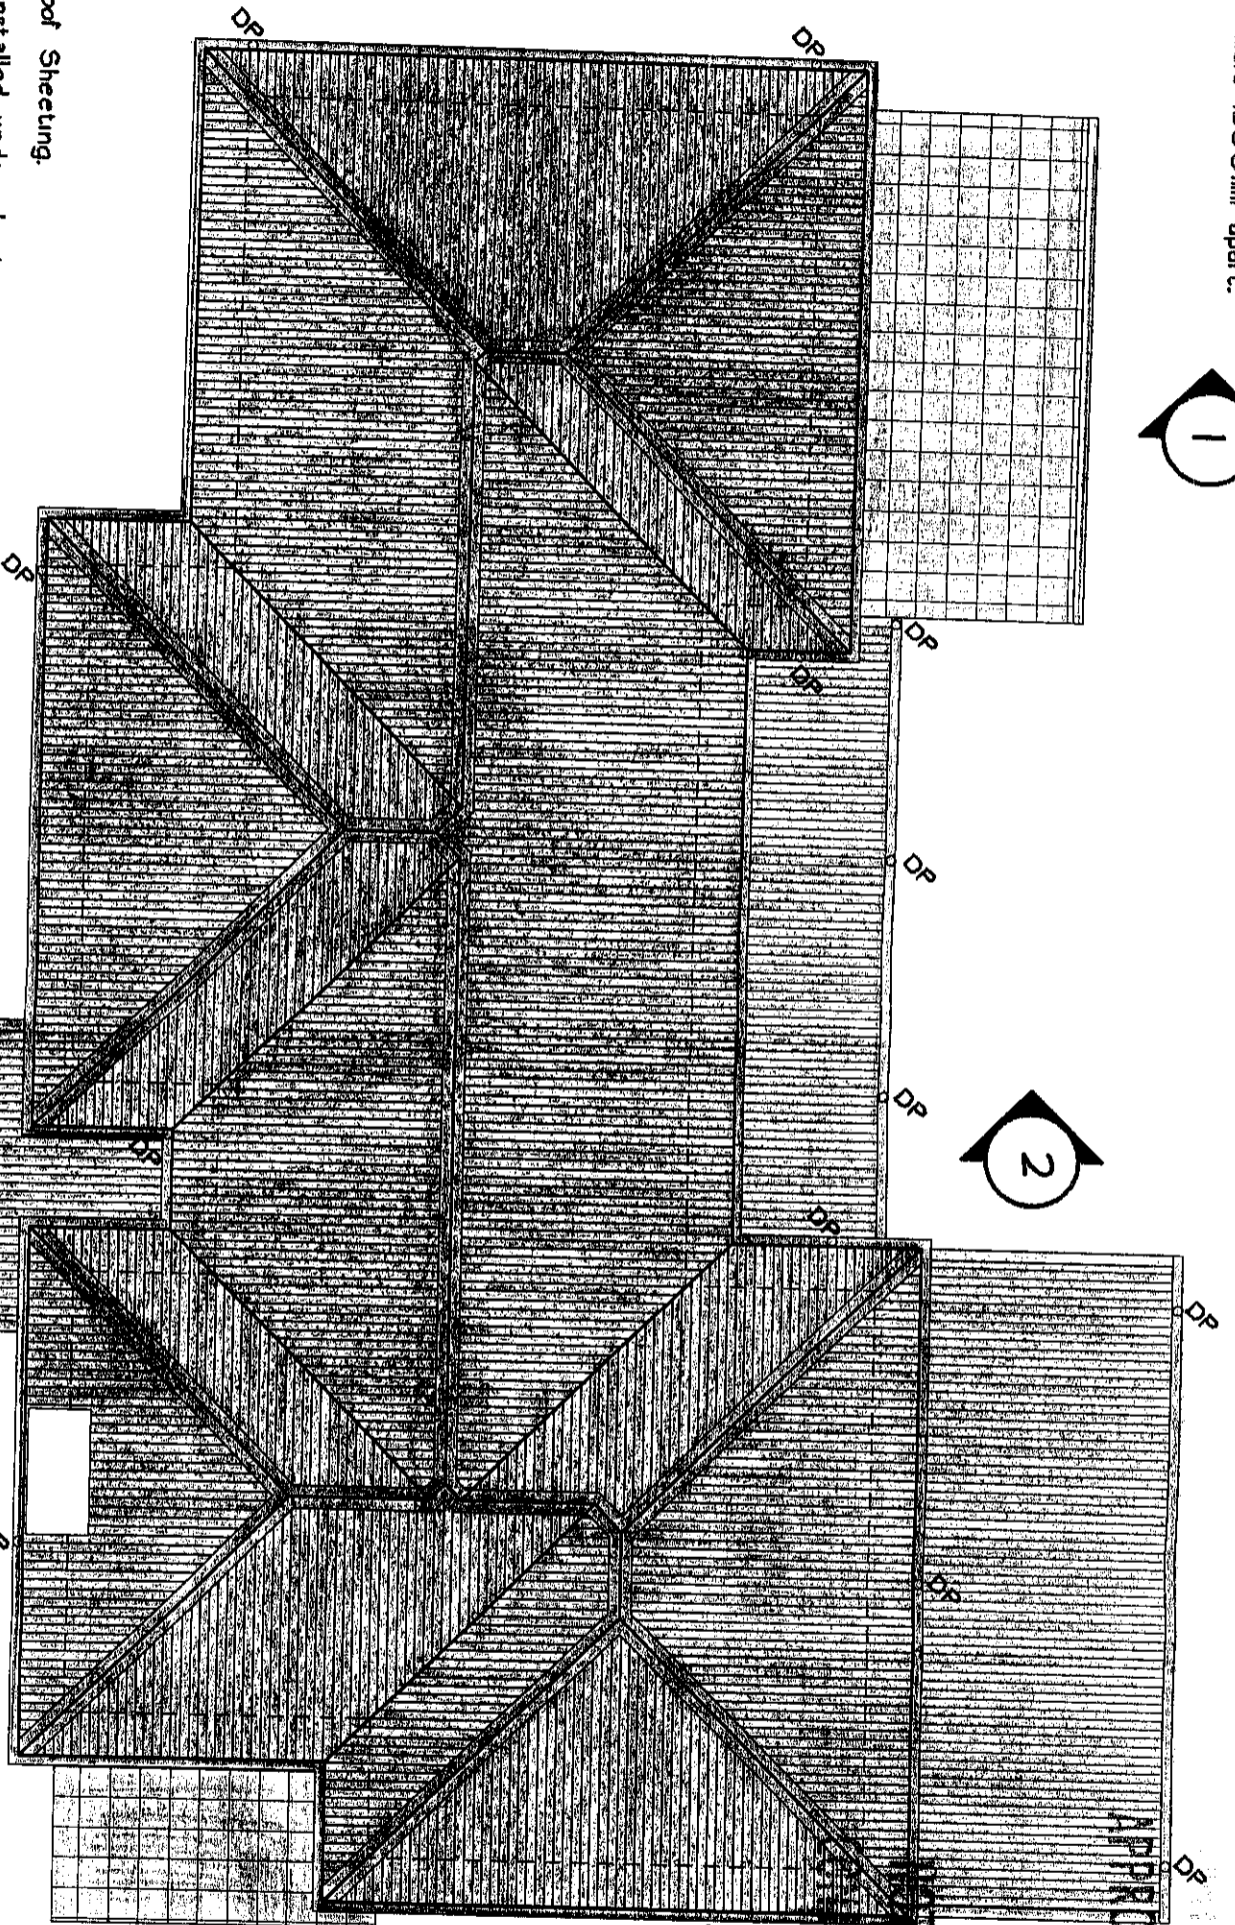


PITTWATER COUNCIL
APPROVED DEVELOPMENT CONSENT PLANS

NOTE: THESE PLANS MUST BE READ IN CONJUNCTION WITH THE CONDITIONS OF DEVELOPMENT CONSENT

Project ALTERATIONS, SECOND STOREY ADDITION & MACHINERY SHED 117 MONA VALE ROAD, MONA VALE		Client Rocco & Vina Crea SALLY GARDNER DESIGN & DRAFT 47 Towroddi Street, Narraweena, NSW, 2099, Australia. ABN 33 099 834 153 Phone/Fax 9971 2256, Mobile 0414 731 685 e-mail: sallygardner@optusnet.com.au	
Drawing Title ROOF PLAN		Scale 1:100, 1:50,	Job Number CRE-704
Date SEPTEMBER 2004	Drawing Number A2	Rev.	

23380

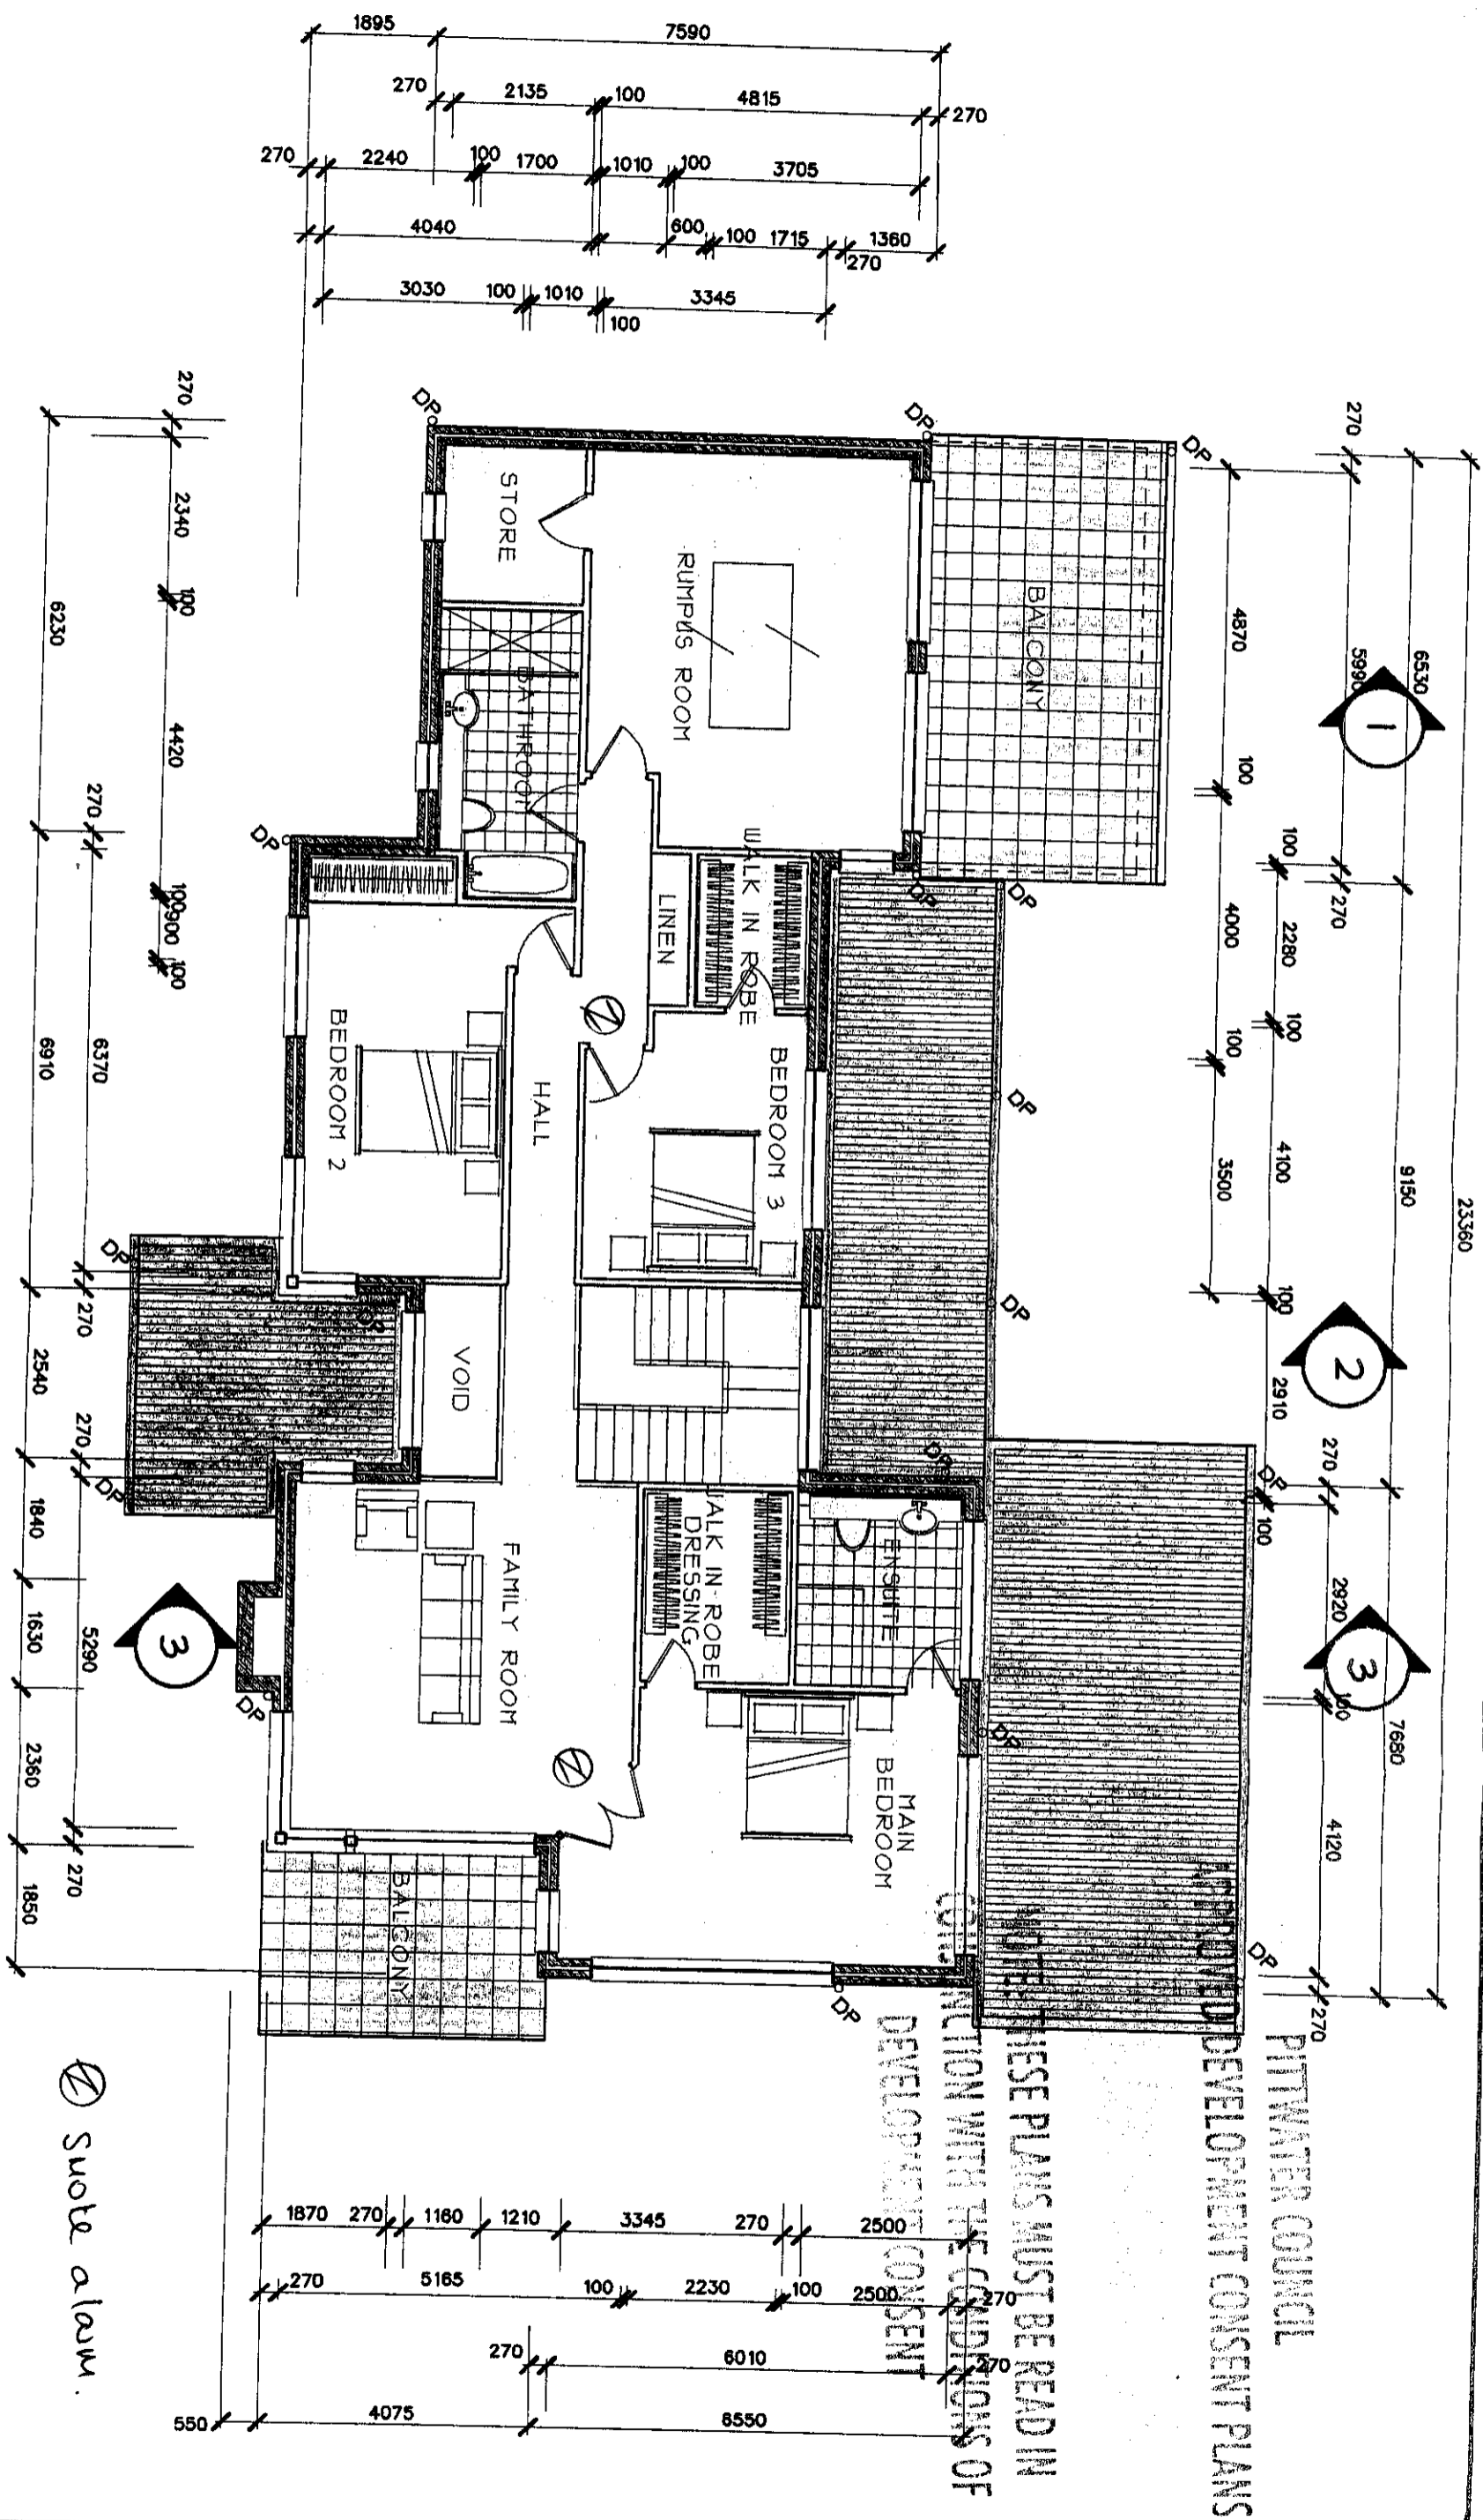

⊙ Note above.

Title Fixing
 Provide tiles as selected to all W.C., bathrooms, Laundry and other wet areas indicated, with falls where required.
 Provide to all W.C., bathrooms, laundry and other wet areas indicated as follows:
 150mm high tiled skirting generally.
 2100mm high to all bathrooms and ensuites.
 450mm high splashback over tubs and kitchen benches.



Project
**ALTERATIONS, SECOND STOREY
 ADDITION & MACHINERY SHED
 117 MONA VALE ROAD, MONA VALE**

Drawing Title
UPPER FLOOR PLAN

Client
Rocco & Vina Crea
 SALLY GARDNER DESIGN & DRAFT
 47 Towroddi Street, Narrabeena, NSW, 2099, Australia.
 Phone/Fax: 9971 2255, Mobile: 0414 731 885
 e-mail: sallygardner@opulstret.com.au
 ABN 35 099 834 153



Scale
 1:100, 1:50.

Date
 SEPTEMBER 2004

Drawing Number
CRE-704

Rev.
A3

THESE PLANS MUST BE READ IN
 CONJUNCTION WITH THE CONDITIONS OF
 DEVELOPMENT CONSENT
 PITWATER COUNCIL
 DEVELOPMENT CONSENT PLANS

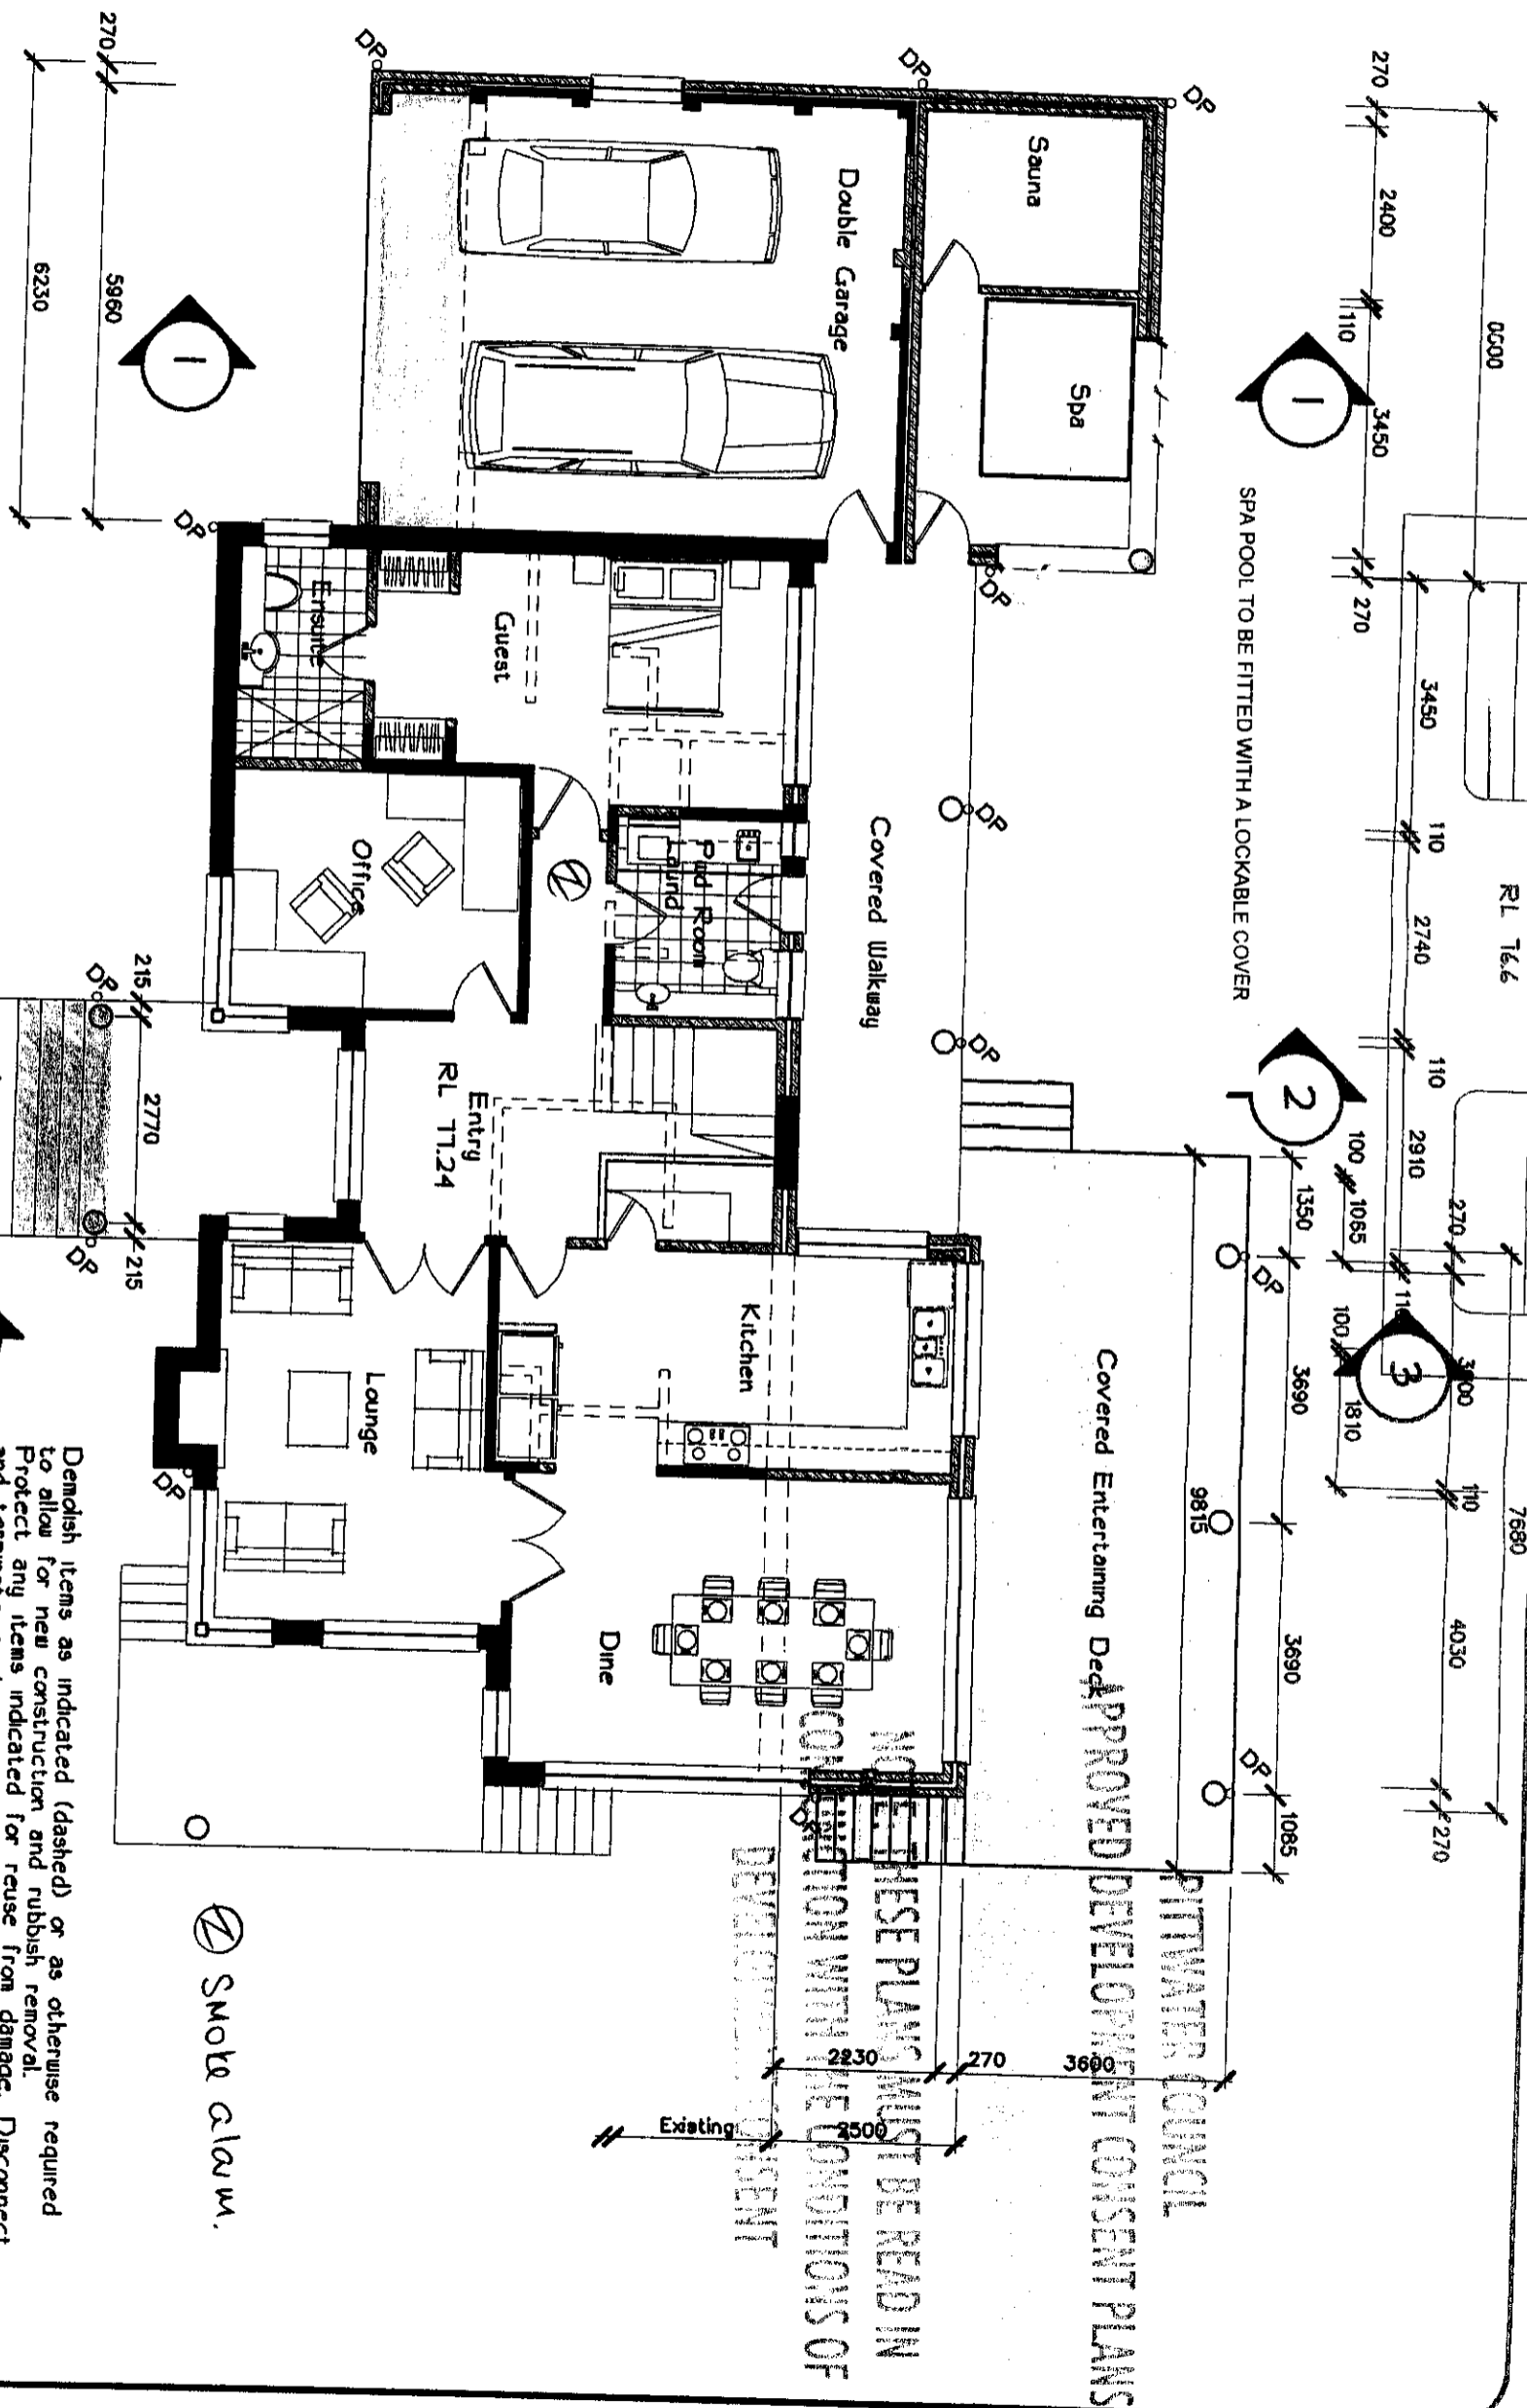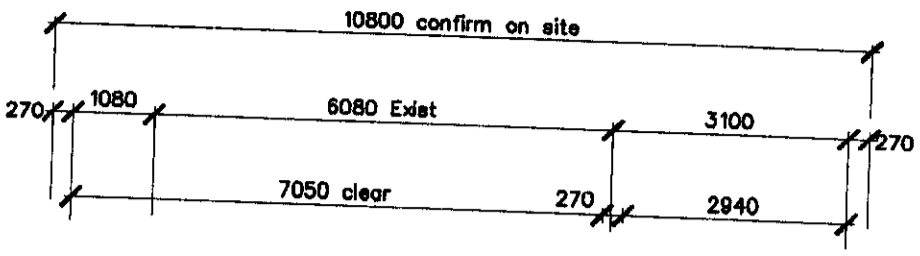

SPA POOL TO BE FITTED WITH A LOCKABLE COVER

APPROVED DEVELOPMENT CONSENT PLANS

THESE PLANS MUST BE READ IN CONJUNCTION WITH THE CONDITIONS OF DEVELOPMENT CONSENT

SMOLE C/LAW.

Demolish items as indicated (dashed) or as otherwise required to allow for new construction and rubbish removal. Protect any items indicated for reuse from damage. Disconnect and terminate existing services, pipelines etc in a workmanlike manner. Provide barricades, hoardings, tarpaulines etc as necessary to protect the remaining property and persons near the work.

Project ALTERATIONS, SECOND STOREY ADDITION & MACHINERY SHED 117 MONA VALE ROAD, MONA VALE		Client Rocco & Vina Crea SALLY GARDNER DESIGN & DRAFT 47 Towroddi Street, Narraweena, NSW, 2099, Australia. Phone/Fax: 9971 2235, Mobile: 0414 731 685 e-mail: sallygardner@opbusiness.com.au ABN: 33 099 834 153	
Drawing Title GROUND FLOOR PLAN		Scale 1:100, 1:50	Job Number CRE-704
Date SEPTEMBER 2004		Drawing Number A4	Rev.

MAXIMUM RIDGE LEVEL RL 84.44

CEILING LINE

Powder Coated Aluminum Windows
Frame Colour and Style as selected
by Owners.

UPPER FLOOR LEVEL RL 80.24

EX CEILING LINE

1000 high Handrail to
B.C.A. Requirements,
as selected by owner

GROUND FLOOR LEVEL RL 71.24

6.5m Maximum Building Height

NORTHERN ELEVATION

Natural Ground Level

6.5m Maximum Building Height

CEILING LINE

UPPER FLOOR LEVEL RL 80.24

EX CEILING LINE

GROUND FLOOR LEVEL RL 71.24

Natural Ground Level

'Automatic' Panel lift door
colour as selected by Owners.

SOUTHERN ELEVATION

Colorbond 'Custom-orb' Roof Sheeting.

Powder Coated Aluminum Doors
Frame Colour and Style as selected
by Owners.

PLEASE NOTE: WHERE WIRE BALUSTRADES ARE PROPOSED
THE DESIGN, REQUIRED WIRE TENSION AND PERMISSIBLE
DEFLECTION MUST BE IN ACCORDANCE WITH THE
REQUIREMENTS OF CLAUSE 3.9.2.3 OF THE
BUILDING CODE OF AUSTRALIA - HOUSING PROVISIONS

PITWATER COUNCIL

APPROVED DEVELOPMENT CONSENT PLANS


270 nom. Dia. FRC Column

NOTE: BUSHFIRE PROTECTION MEASURES ARE TO BE
CARRIED OUT IN ACCORDANCE WITH THE
REQUIREMENTS OF NSW RURAL BUSHFIRE SERVICE
DATED 16/12/2004 & CONSTRUCTION REQUIREMENTS
FOR LEVEL 2 CONSTRUCTION AS CONTAINED WITHIN
THE APPROVED SPECIFICATIONS

CONJUNCTION WITH THE CONDITIONS OF
DEVELOPMENT CONSENT

NOTE: BALCONIES MORE THAN 4m ABOVE THE
SURFACE BENEATH, MUST BE PROVIDED WITH
A 1m HIGH BALUSTRADE TO PREVENT CLIMBING
NO HORIZONTAL ELEMENTS ARE TO BE PROVIDED
TO A HEIGHT OF 760mm ABOVE FINISHED
FLOOR LEVEL

Project		Client	
ALTERATIONS, SECOND STOREY ADDITION & MACHINERY SHED 117 MONA VALE ROAD, MONA VALE		Rocco & Vina Crea	
Drawing Title		Date	
ELEVATIONS Sheet 1		SEPTEMBER 2004	
Scale		Drawing Number	
1:100, 1:50.		CRE-704	
Drawn By		Rev.	
Sally Gardner		A5	
47 Torrondgi Street, Narraweena, NSW, 2099, Australia. Phone/Fax 9971 2255, Mobile 0414 731 855 e-mail: sallygardner@optusnet.com.au			

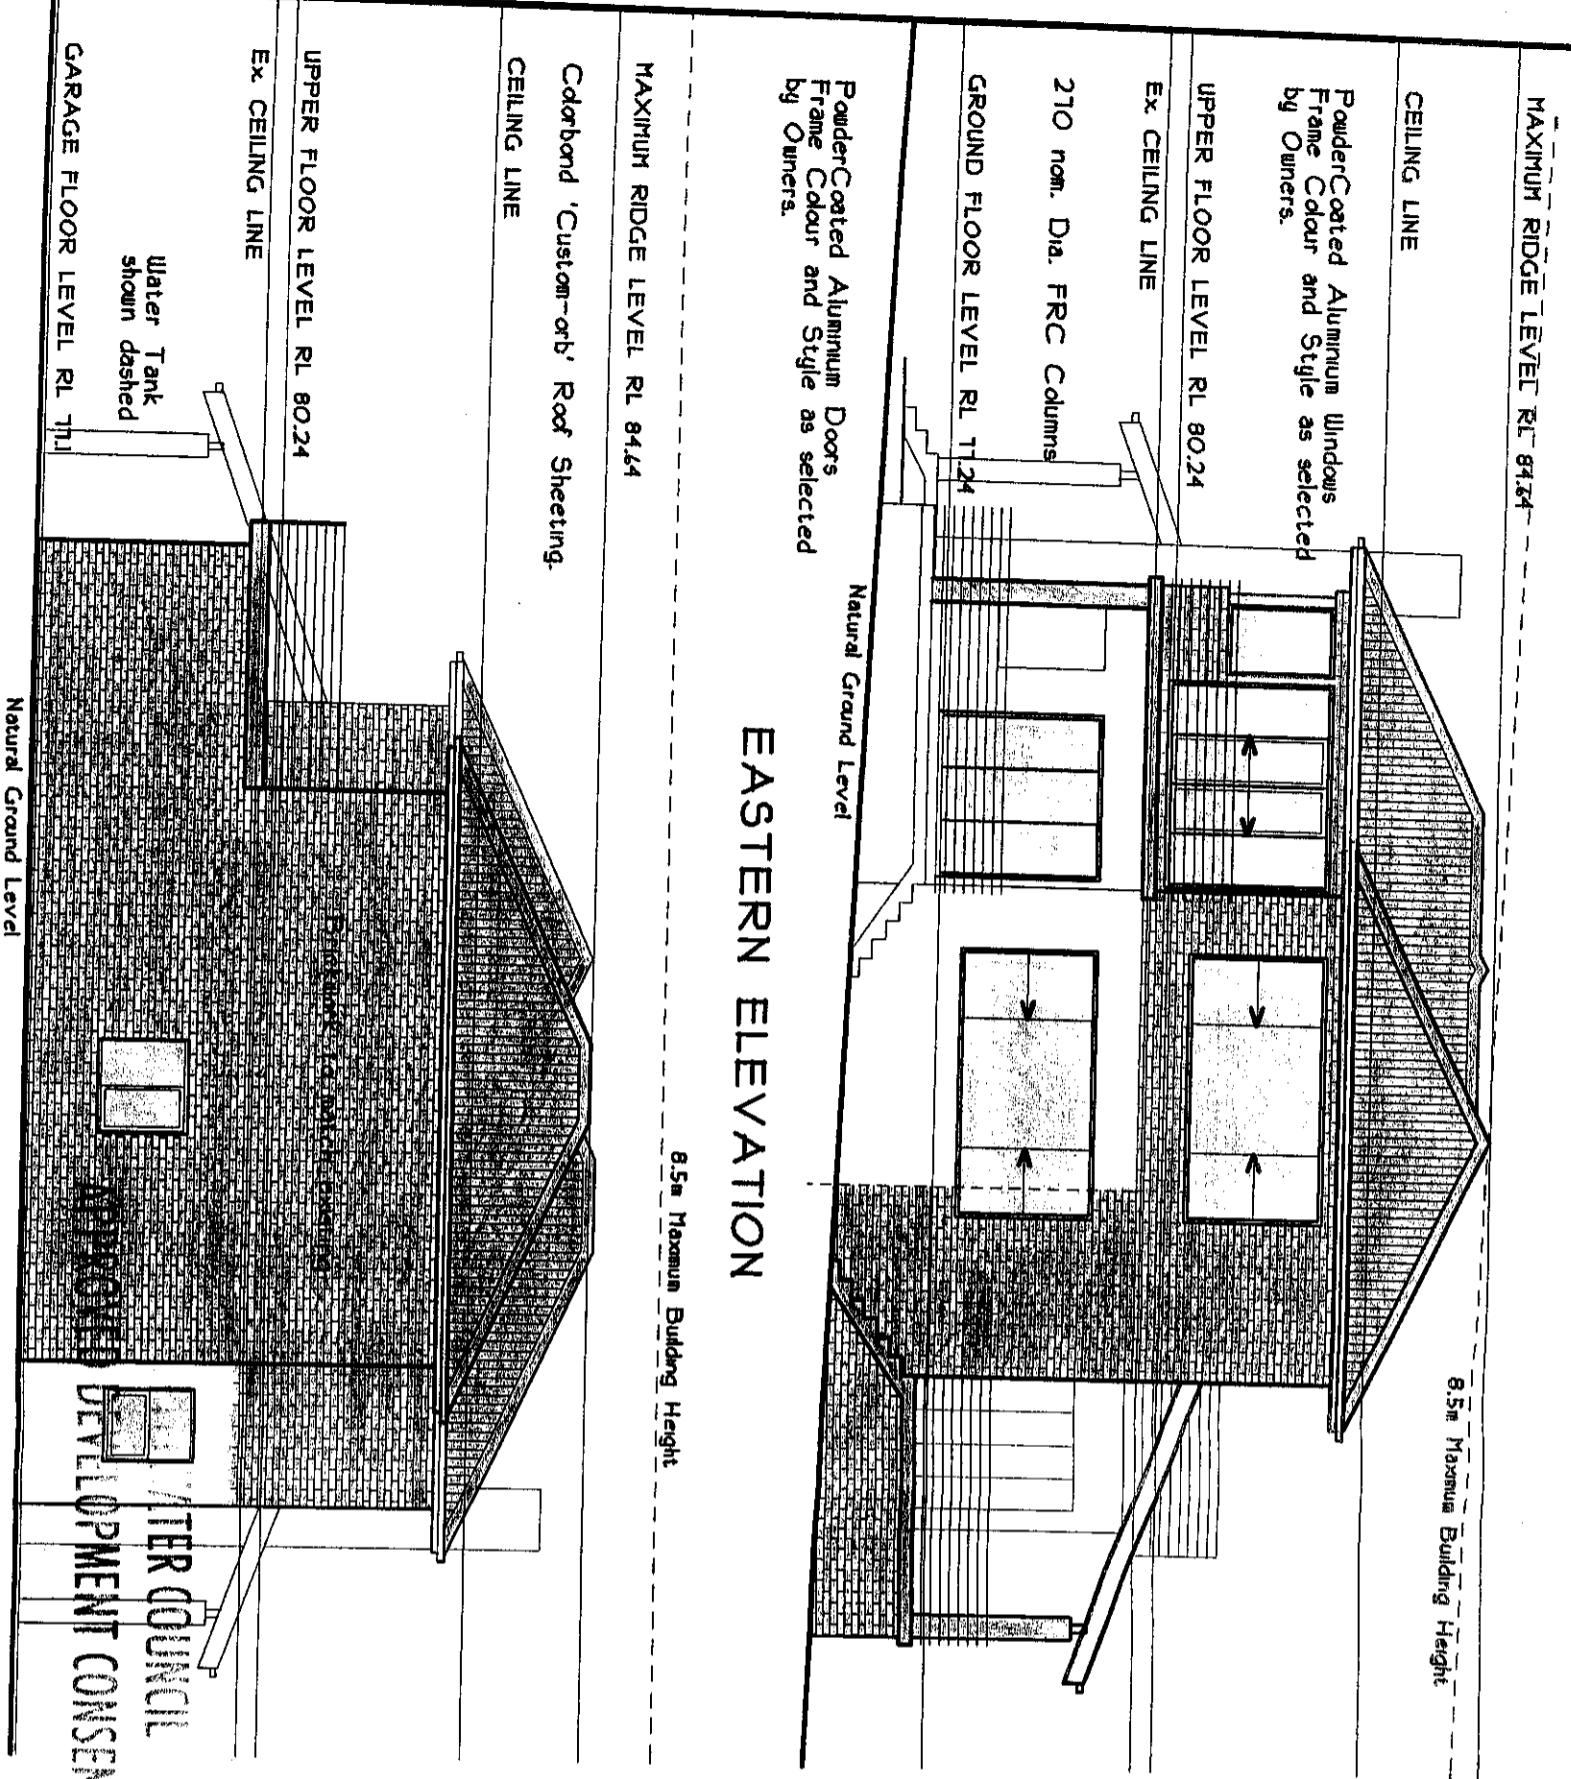

EASTERN ELEVATION

WESTERN ELEVATION

NOTE: BUSHFIRE PROTECTION MEASURES ARE TO BE CARRIED OUT IN ACCORDANCE WITH THE REQUIREMENTS OF NSW RURAL BUSHFIRE SERVICE DATED 16/12/2004 & CONSTRUCTION REQUIREMENTS FOR LEVEL 2 CONSTRUCTION AS CONTAINED WITHIN THE APPROVED SPECIFICATIONS

NOTE: THESE PLANS MUST BE READ IN CONJUNCTION WITH THE CONDITIONS OF THE DEVELOPMENT CONSENT

NOTE: Approved means by the 'The Relevant Local Authority' or 'Council'. The Owner will directly pay the fees associated with the following: building approval from council, footpath and kerb deposits with the local council, insurance fee to Building Services Corporation, Long Service Leave levy fee and approval fee by water and sewerage authority. All other fees are to be paid by the builder. The amount of any local authority deposits which are forfeited due to damage or other cause will be deducted from the payments due to the builder. The Builder is to provide at his/her own expense adequate Public Risk Insurance and arrange indemnification under the Workers Compensation Act. Works insurance to be as stated in the contract conditions. All tenderers are to visit the site to satisfy themselves as to the nature and extent of the works, facilities available and difficulties entailed in the works as Variations will not be allowed due to work arising owing to neglect of this clause. All work and materials to comply with the current Australian Standards at the time of commencement where applicable. These drawings shall be read in conjunction with all structural and other consultants drawings and specifications and with any such written instructions as may be issued during the course of the contract. Set out dimensions shown on this drawing shall be verified by the builder on site before commencement of any work. Dimensions shall not be obtained by scaling the drawings. Use only figured dimensions. All dimensions are in millimetres.

- The Builder is to ensure all construction, levels and other items comply with the conditions of the Building Approval.
- The Builder is to comply with all Ordinances, Local Authority regulations and the requirements of all services supply authorities having jurisdiction over the works.
- All new downpipes are to be connected to the existing Stormwater system that discharges to an existing Council Stormwater system.
- All Power and Stormwater outlet locations shall be determined on site by the Owner.
- Any detailing in addition to what is supplied shall be read/checked between the Owner and the Builder to the Owner approval, except for any structural details or design which is supplied by the engineer.
- All timber sizes and concrete details to be confirmed by the builder prior to commencement of any work.
- Any work indicated on the plans but not specified, and any item not shown on the plan which is obviously necessary as part of proper construction and/or finish is to be considered as shown and specified. Variations will not be permitted without the written consent of the Owner.
- The Builder shall provide sediment and siltation control measures as required by council and maintain them throughout the duration of the works.
- A legible copy of the plans bearing approval stamps must be maintained on the job at all times. Hours of construction shall be restricted to the times as required by the Building Approval.
- The Builder is to arrange for all inspections required by the authorities and lending institutions to their requirements.
- The Builder is to obtain approval for interruptions to existing services and minimise the duration and number of interruptions. Any interruptions with existing services and equipment to be to by appropriately skilled tradesmen. The Builder shall restore, reinstatement or replace any damage caused to existing structures or landscaping by construction work or workmen. Provide protection to existing trees to remain as required by Approval Conditions.

Drawing Title		Client	
ELEVATIONS Sheet 2		Rocco & Vna Crea	
Scale		Date	
1:100, 1:50.		SEPTEMBER 2004	
Drawing Number		Rev.	
CRE-704		A6	
Draftsman: SALLY GARDNER DESIGN & DRAFT 47 Towroddi Street, Narrogin, NSW 2699, Australia. Phone/Fax: 9971 2255, Mobile: 0414 731 685 e-mail: sallygardner@optusnet.com.au ABN 33 099 834 153			

8.5m maximum Building Height

MAXIMUM RIDGE LEVEL RL 84.44

CEILING LINE

4.5mm thk 'Hardiflex' 600 to Eaves Lining fixed to manufacturers instructions

UPPER FLOOR LEVEL RL 80.24

EX CEILING LINE

Reinforced Concrete Slab Refer to Engineer for Details

All Structural Beams are to be concealed in framing if possible.

GARAGE FLOOR LEVEL RL 77.1

SECTION A

Reinforced Concrete Slab/Spa Refer to Engineer for Details

Natural Ground Level

SECTION B

Natural Ground Level

Provide Colorbond Standard Quad Gutters to all new eaves. Set with sufficient fall to all downpipes and secure with brackets max. 1200mm apart.

Powder-Coated Aluminum Windows Frame Colour and Style as selected by Owners.

Rafters and Beams refer to Engineer 270 nom.Dia. FRC columns

Gang Nail & Timber Roof Trusses to Manufacturers Specifications

8.5m maximum Building Height

NOTE: ALL EXTERNAL BUILDING COMPONENTS TO BE CONSTRUCTED OUT OF NON-COMBUSTIBLE MATERIALS.

NOTE: THESE PLANS MUST BE READ IN CONJUNCTION WITH THE CONDITIONS OF DEVELOPMENT CONSISTENT WITH THE PITTWATER COUNCIL DEVELOPMENT CONSISTENT PLANS

'Cement rendered' or 'rendered & set' finishes shall have a minimum of 13mm coating thickness applied to the brickwork and in accordance with AS CA21.

TERMITE PROTECTION TO BE IN ACCORDANCE WITH AS 3680.1

Provide mains powered smoke & fire detection devices to comply with code requirements.

Reinforced Concrete Slab Refer to Engineer for Details

Timber Fascia Boards shall be of seasoned solid timber primed or stained all round prior to fixing and not less than 19mm maximum centres.

Clear site under and adjacent to building works, remove all Roots and Stumps etc. Level and Grade to ensure that surface and seepage water does not collect under area of new work. The Builder shall allow for excavation on the assumption that it shall be made in other than rock or shale. Should rock be encountered the appropriate 'extra over' rate shall be applied to the actual quality of rock necessarily and reasonably excavated.

INSULATION
Wall Sarking: Install double sided reflective insulation fixed with foil fasteners to all external timber wall frames, including behind Brick Veneering.
Wall Batts: Install closely fitting R1.5 Fibreglass wall batts to all timber framed external walls, just prior to the installation of internal wall linings.
Ceiling Batts: Install closely fitting R2.5 Fibreglass batts to all Ceilings adjacent to Roof Void or Roof.
Roof Sarking: To be installed under Tiles or Metal deck roofing.
Provide acoustic insulation (R1.5) between floors and internal walls.

Painting: All paints or other coatings shall be of the best quality materials & of approved manufacture. All priming materials shall be of an approved brand acceptable to the manufacturer of the finishing coats to be used. External joinery intended to be painted shall be primed on all faces at the place of assembly. Colours to be chosen by the Owner.
Where new work or alteration work adjoins existing painted surfaces allow for repainting existing surfaces to provide uniform appearance.

SECTION C

Strap Footings Refer to Engineer for Details

Lighting Provide low voltage halogen down lights spaced at average 1.8m centres throughout.

Provide Weatherstrips and door seals around openings to prevent drafts.

Project: ALTERATIONS, SECOND STOREY ADDITION & MACHINERY SHED 117 MONA VALE ROAD, MONA VALE

Client: Rocco & Vina Crea
SALLY GARDNER DESIGN & DRAFT
47 Towrodti Street, Narraveena, NSW, 2099, Australia.
Phone/Fax 9971 2255, Mobile 0414 731 685
e-mail: sallygardner@optusnet.com.au

SECTIONS

Scale: 1:100, 1:50.
Date: SEPTEMBER 2004
Drawing Number: CRE-704
Rev: A1

All new internal timber framed walls to be general areas and 'Hardies' Villoboard or similar to all 'wet' areas. Fixed & finished in accordance with manufacturers specifications.
To all Wardrobes allow for providing one 18mm edge stripped particleboard shelf 450mm wide supported on 50x25mm battens to sides and back. Provide 20mm hanging rail with fittings and supports to underside shelf.

Colorbond 'Custom-erb' Roof Sheeting. Reflective sarking to be installed under sheeting. Provide all ridge, barge and other fittings as required to complete the roof and leave fully cleaned. Fixed to Trusses in Accordance with Manufacturers Specifications

MAXIMUM RIDGE LEVEL RL 84.44

CEILING LINE


UPPER FLOOR LEVEL RL 80.24

EX CEILING LINE


Reinforced Concrete Slab Refer to Engineer for Details

ROUND FLOOR LEVEL RL 77.24


Plasterboard Lining to Timber Framed Ceilings.

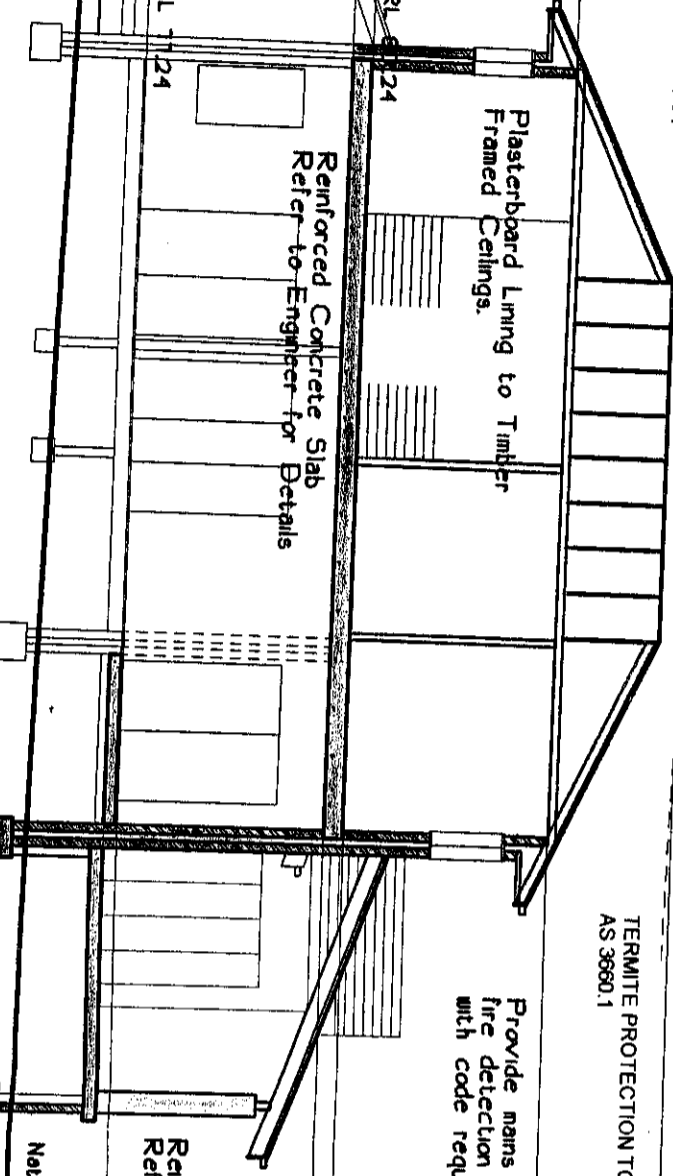

Natural Ground Level

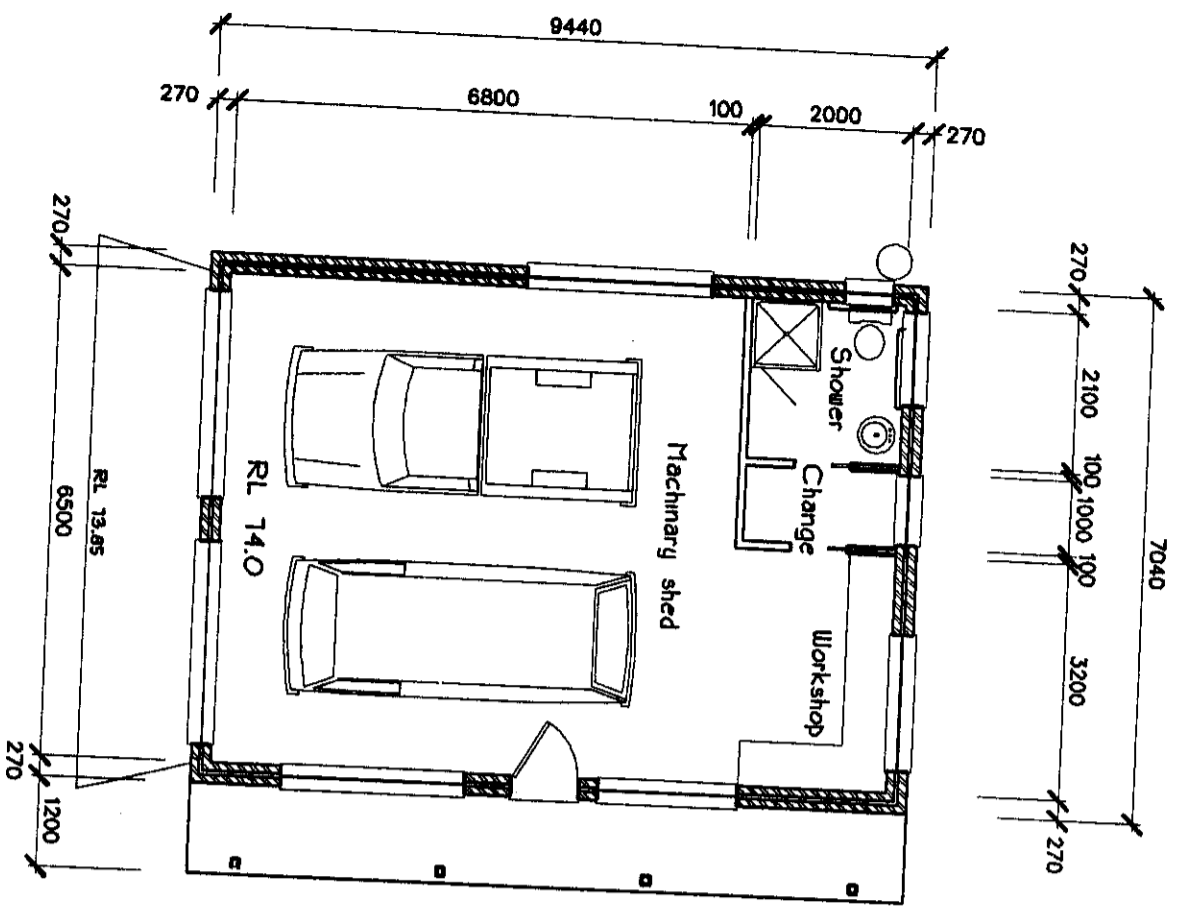


MACHINERY SHED PLAN

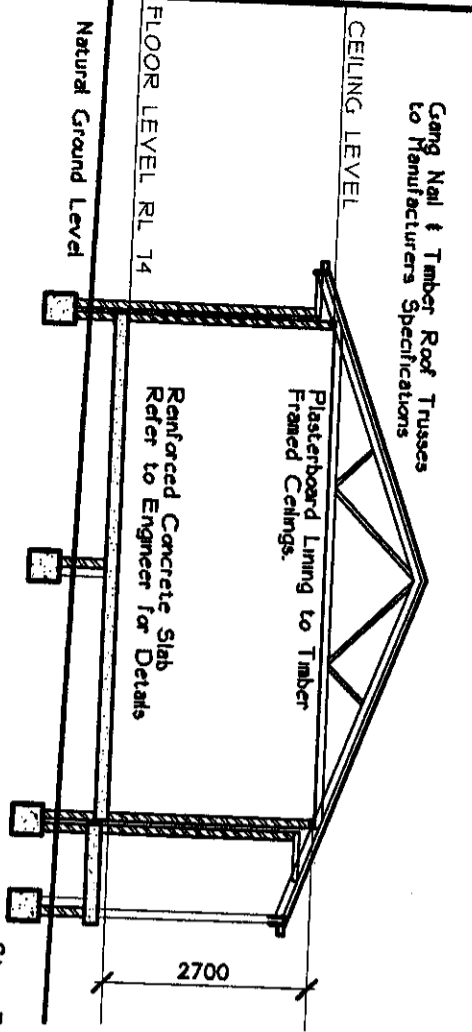


TYPICAL SECTION

NOTE:
ALL EXTERNAL BUILDING COMPONENTS TO BE CONSTRUCTED OUT OF NON-COMBUSTIBLE MATERIALS.

Carbonod 'Custom-ori' Roof Sheeting.
Reflective sarking to be installed under sheeting.
Provide all ridge, barge and other fittings as required to complete the roof and leave fully cleaned.
Fixed to Rafters in Accordance with Manufacturers Specifications

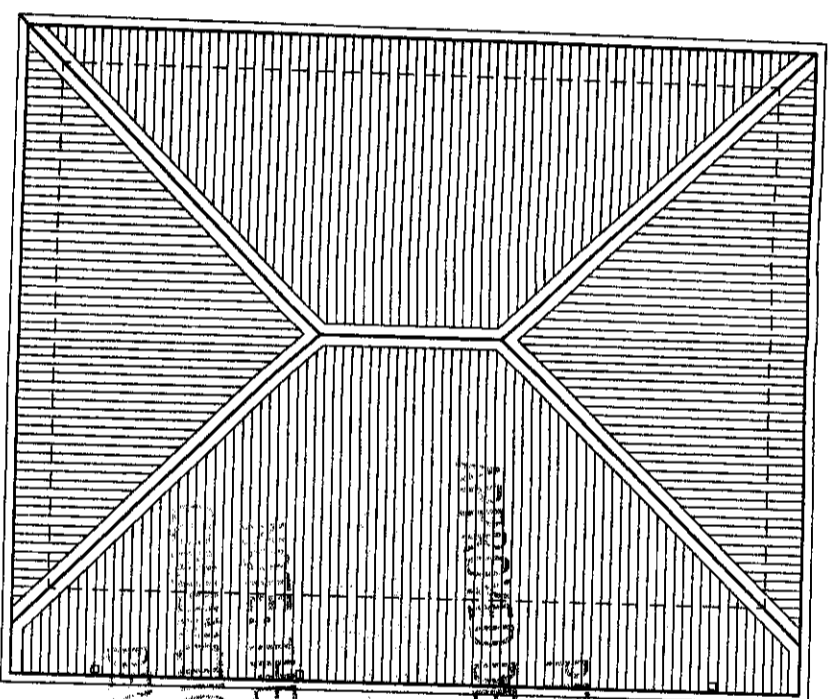


ROOF PLAN

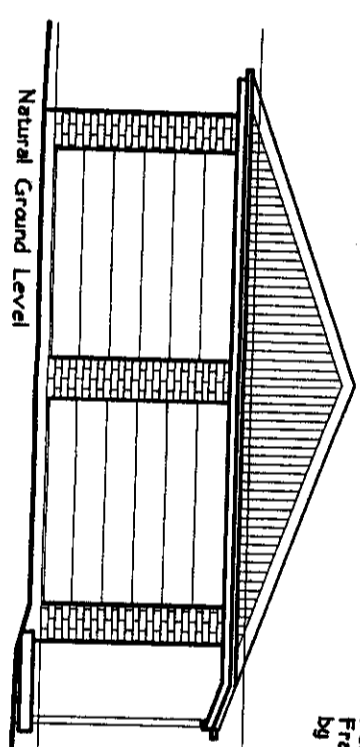


SOUTHERN ELEVATION

45mm thk 'Hardflex' to Eaves Lining fixed to manufacturers instructions

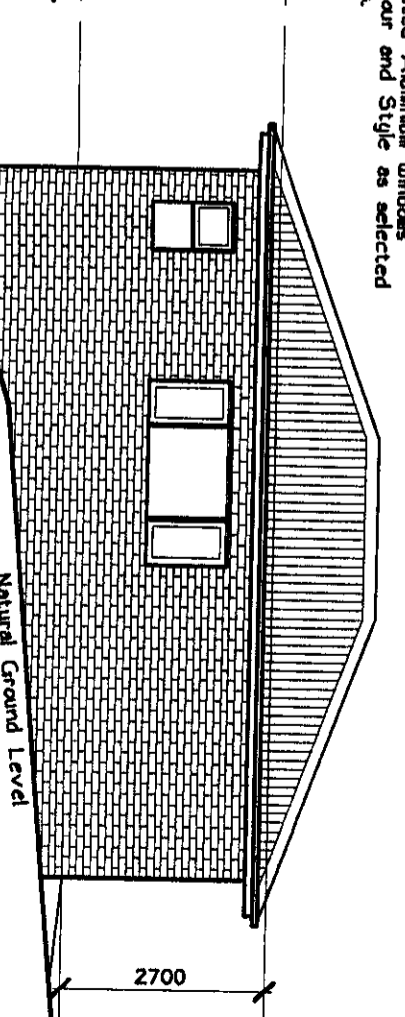

NORTHERN ELEVATION

Provide and install new PowderCoated Aluminium Windows Frame Colour and Style as selected by Owners.

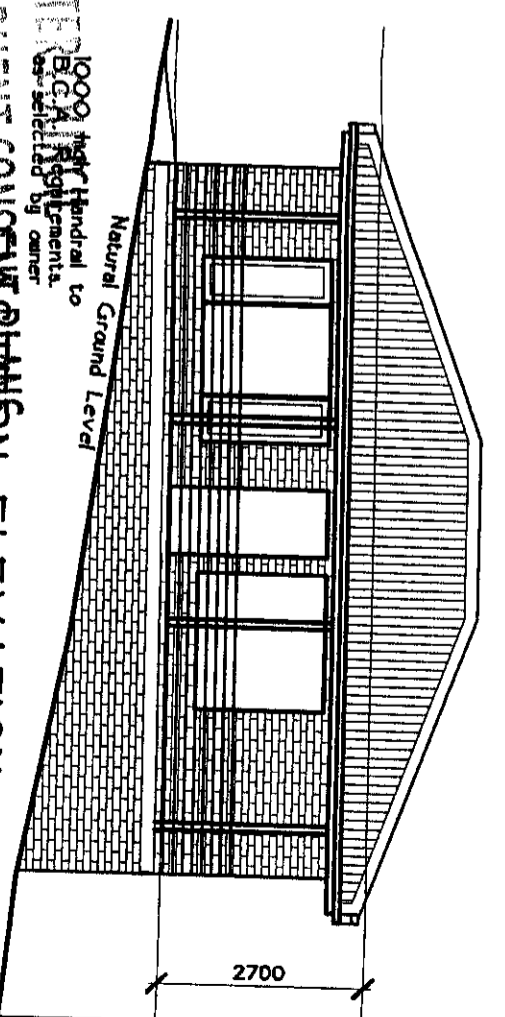

WESTERN ELEVATION


APPROVED DEVELOPMENT CONSENT
1000m Handrail to Boundary Elements as selected by owner
THESE PLANS MUST BE KEPT IN CONJUNCTION WITH THE CONDITIONS OF DEVELOPMENT CONSENT

Project: ALTERATIONS, SECOND STOREY ADDITION & MACHINERY SHED 117 MONA VALE ROAD, MONA VALE		Client: Rocco & Vina Crea SALLY GARDNER DESIGN & DRAFT 47 Towroddi Street, Narraweena, NSW, 2099, Australia. Phone/fac: 9971 2255, Mobile: 0414 731 885 e-mail: sallygardner@optusnet.com.au ABN 33 099 834 153	
Drawing Title: MACHINERY SHED PLAN ELEVATIONS & SECTION		Scale: E: 1:100, I: 1:50.	Job Number: CRE-704
Date: SEPTEMBER 2004		Drawing Number: A8	Rev.:



On-Site Practices
 All trenches must be filled immediately after services are laid.
 Excess materials such as cement, water from tool cleaning, paintbrushes and brick and concrete slurry, must not be washed into stormwater system. It is against the law to pollute waters with any solid, liquid or gas. Where possible construct a depression or earth dam below brick, concrete or tile cutting. If this is not possible, pass water through a filter.

Dust Control
 Where excavating into rock, keep the surface moist to minimise dust. Erect dust screens around perimeter of the property. Prevent dust by covering stockpiles.

PITWATER COUNCIL
 APPROXIMATE DEVELOPMENT CONSENT PLANS
 (NOT FORMED)
 EMMA

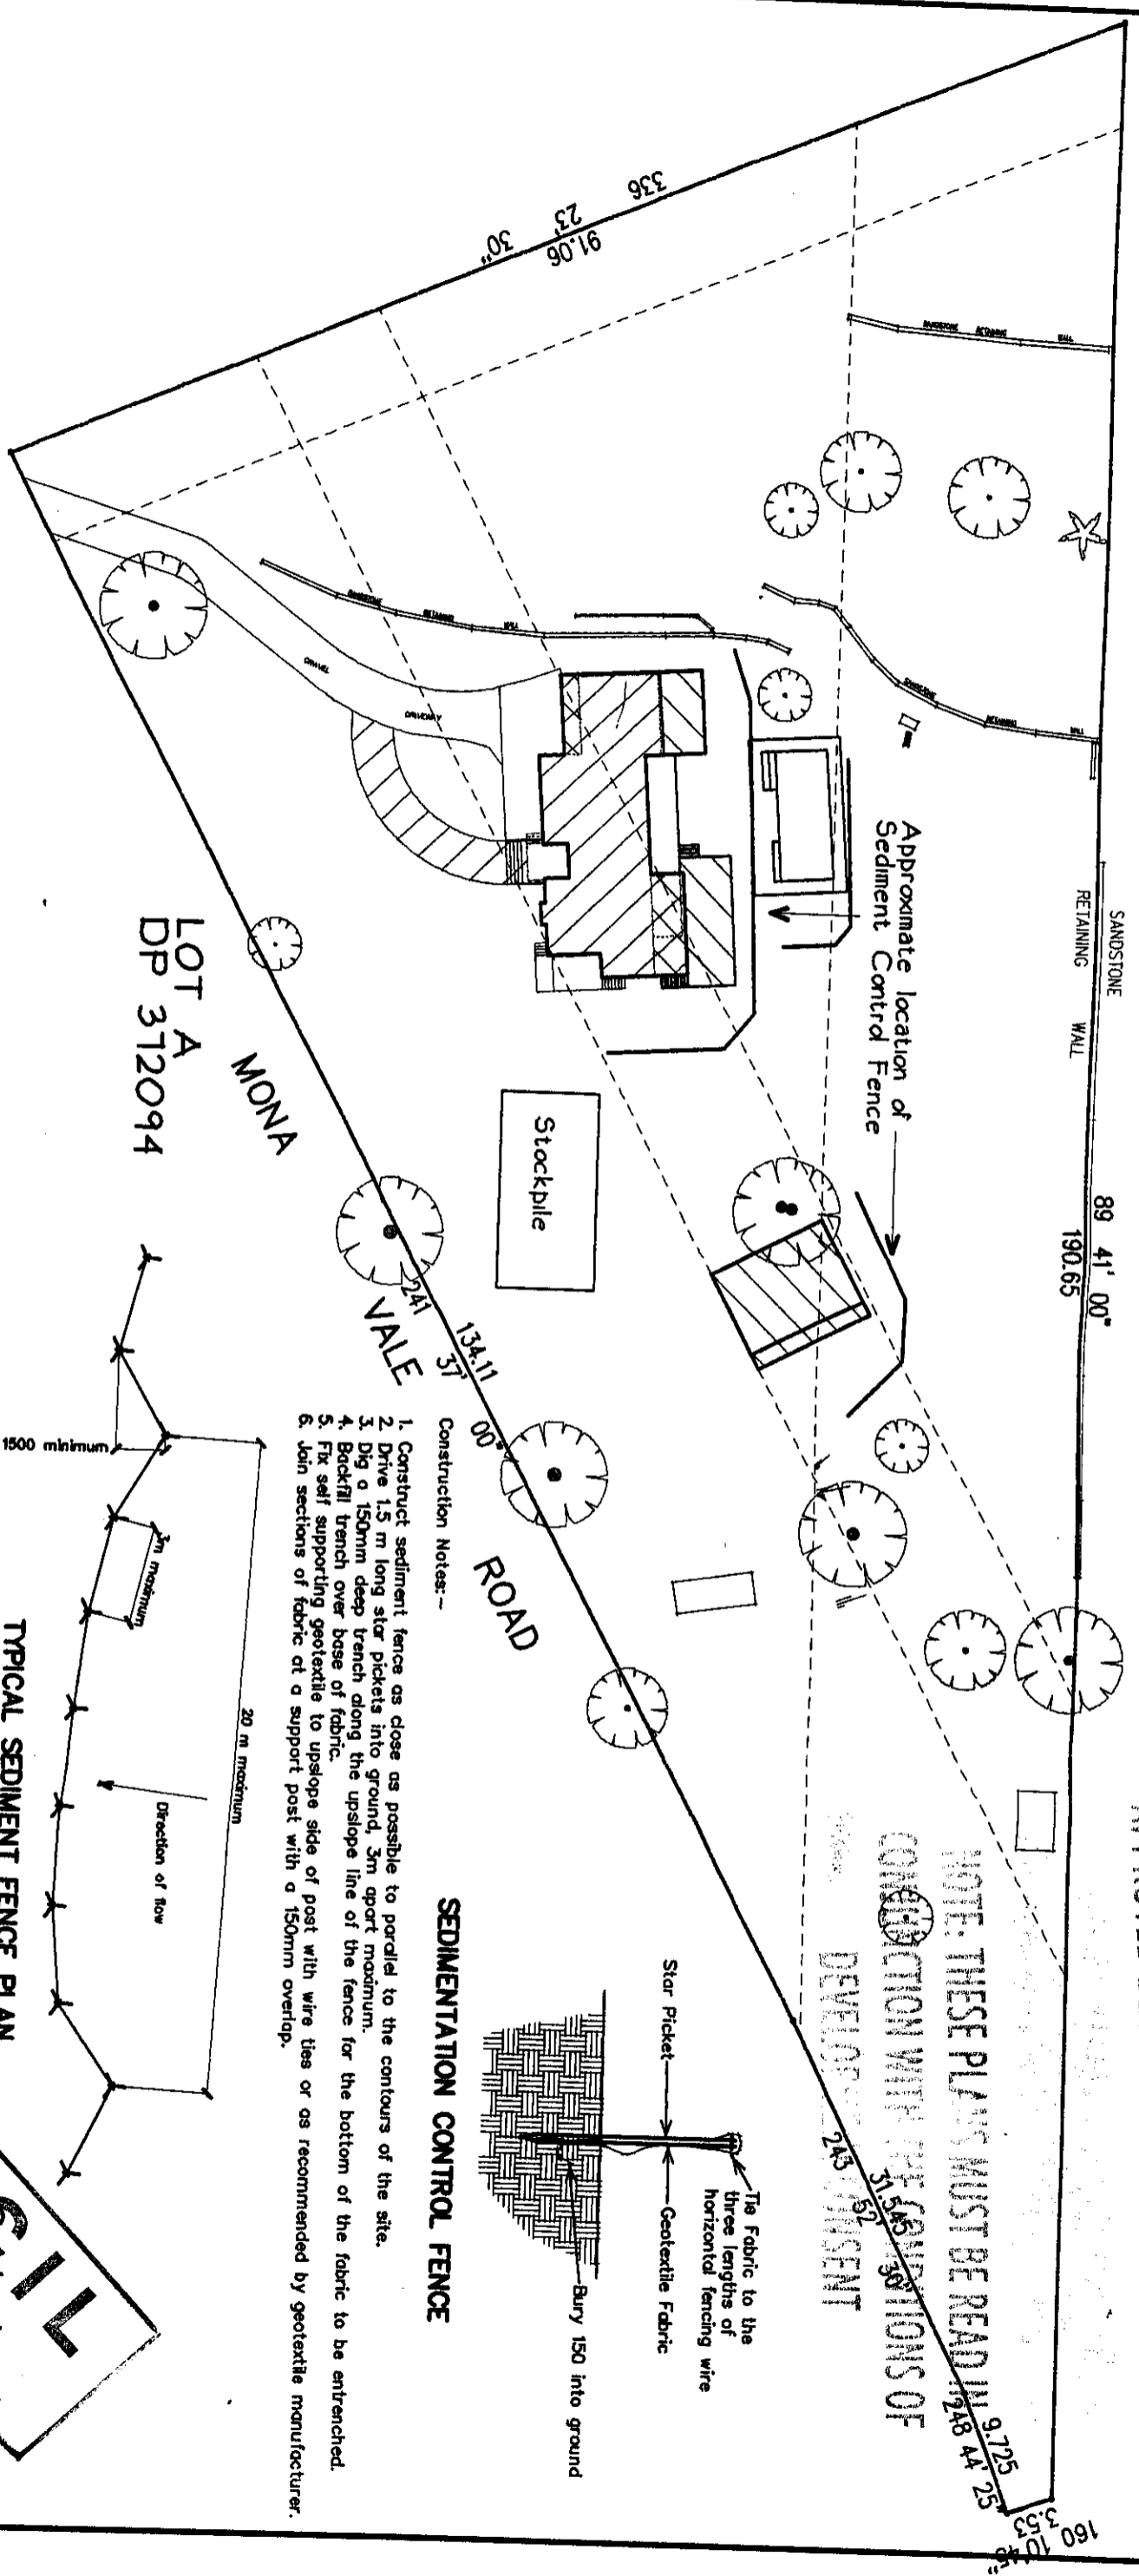

- Construction Notes:-**
1. Construct sediment fence as close as possible to parallel to the contours of the site.
 2. Drive 1.5 m long star pickets into ground, 3m apart maximum.
 3. Dig a 150mm deep trench along the upslope line of the fence for the bottom of the fabric to be entrenched.
 4. Backfill trench over base of fabric.
 5. Fix self supporting geotextile to upslope side of post with wire ties or as recommended by geotextile manufacturer.
 6. Join sections of fabric at a support post with a 150mm overlap.

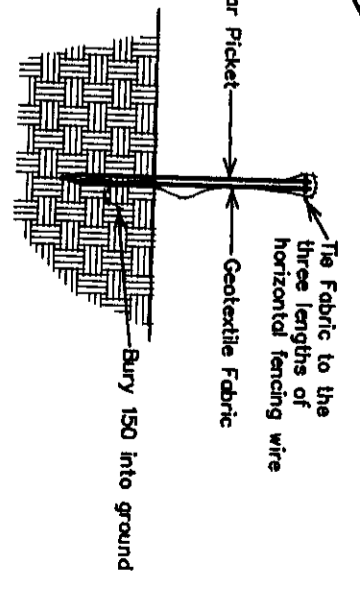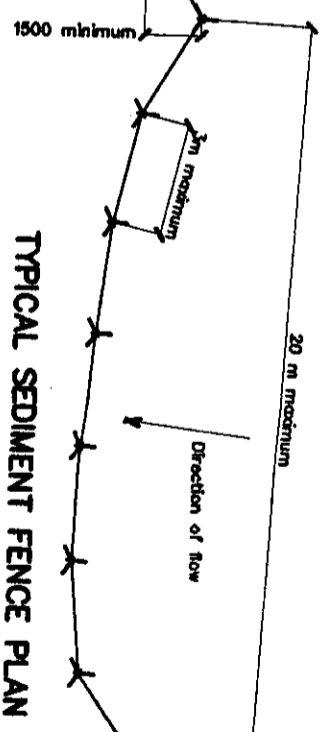

Site Access
 Vehicular access to the site must be via a single entry point that is stabilised to prevent the tracking of sediment onto the roads and footpath. Soil, earth, mud, clay, concrete washing, paint or similar materials must be removed from the roadway, by means other than washing, on a daily basis.

Stockpiles
 All stockpiles are to be kept on-site where possible. Any materials placed on the footpaths or nature strips require council's permission. All stockpiles are to be placed away from the drainage lines and street gutters. It is best to locate these on the highest part of the site if possible. Place waterproof covering over stockpiles. If required provide diversion drain & bank around stockpiles.

Project
 ALTERATIONS, SECOND STOREY
 ADDITION & MACHINERY SHED
 117 MONA VALE ROAD, MONA VALE

Client
 Rocco & Vira Crea
 SALEY GARDNER DESIGN & DRAFT
 47 North Sydney Road, North Sydney, NSW, 2099, Australia.
 Ph: (02) 9371 2255, Mobile: 0414 731 685
 E-Mail: saleygardner@optusnet.com.au
 ABN: 33 089 834 153

Drawing Title
 SEDIMENT CONTROL

Date
 SEPTEMBER 2004


Scale
 1:500

Rev.
 CRE-704


Drawing Number
 A9

Scale 1 : 500

DEVELOPER CONTRACT PLAN

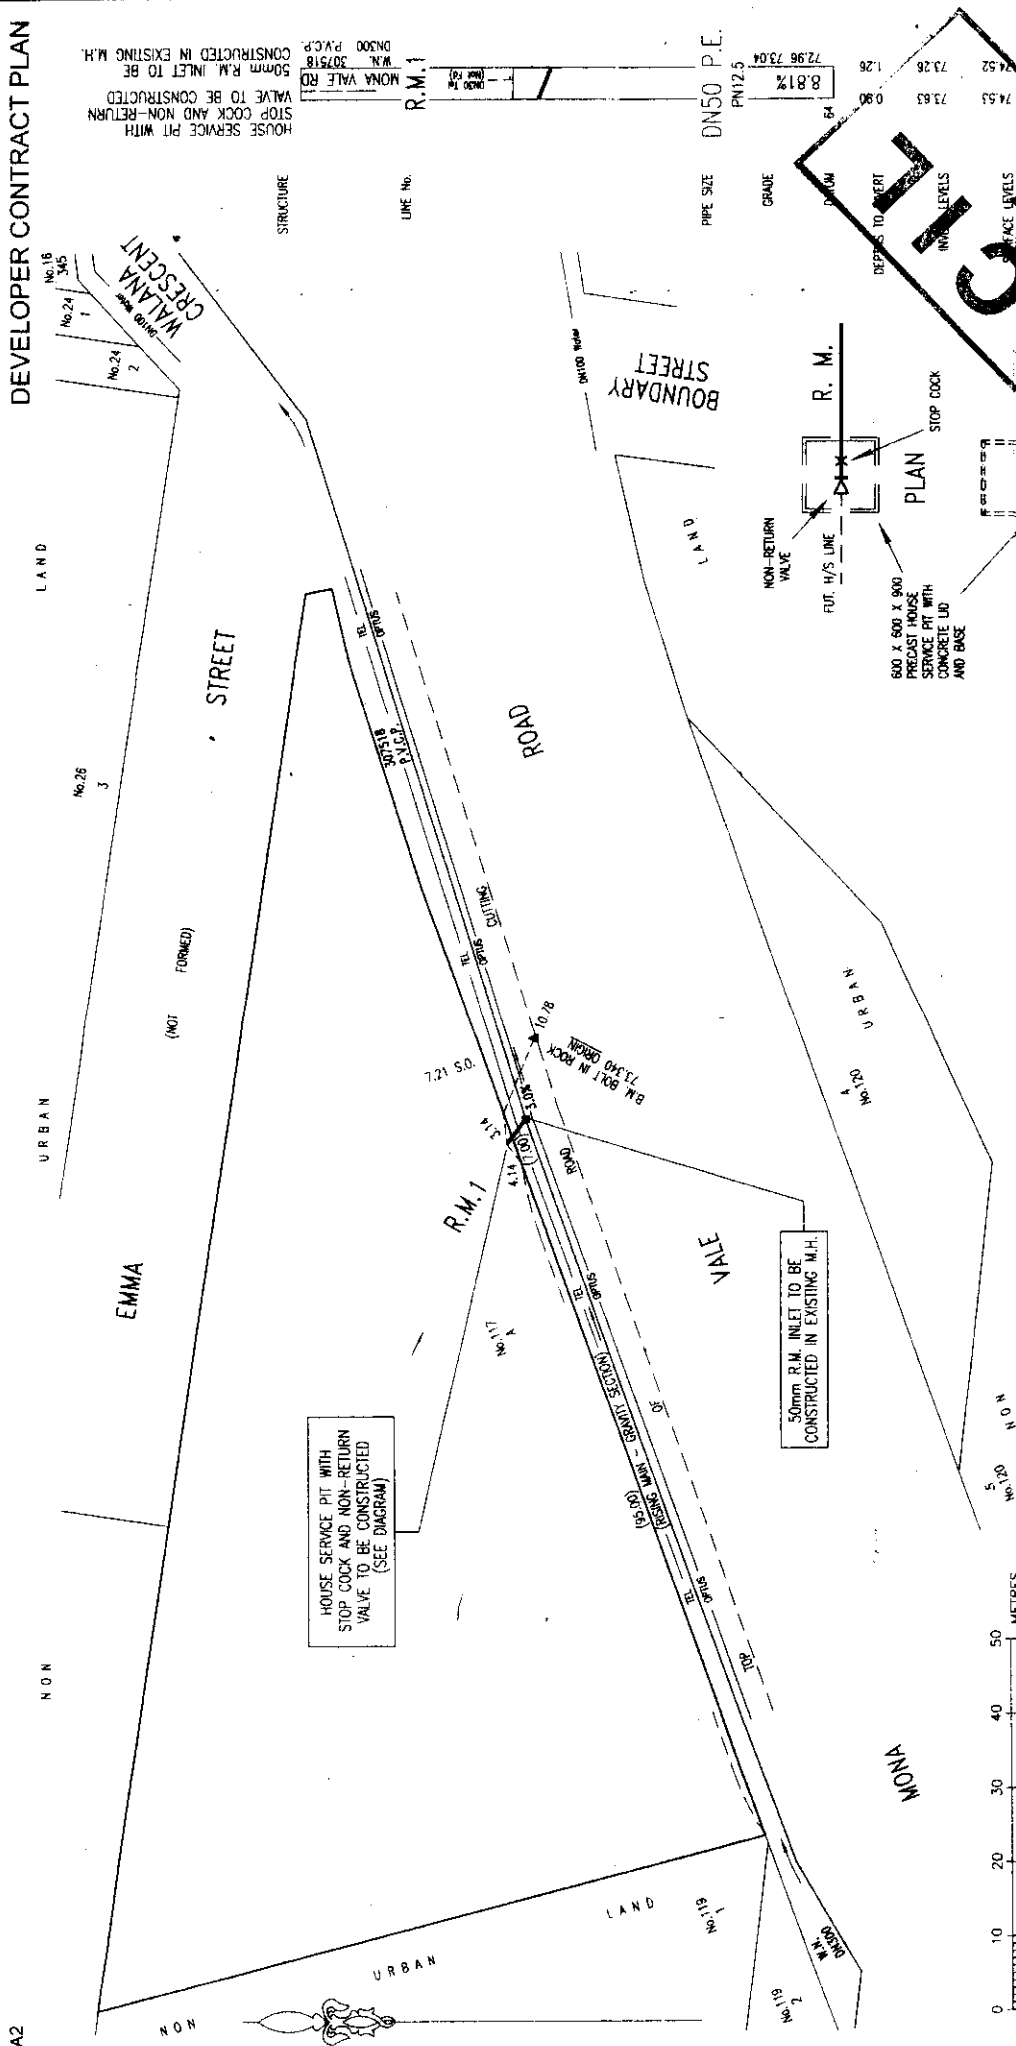

- NOTES:-
1. SURVEY DESIGN AND FINAL PLAN PREPARED BY BYRNE & ASSOCIATES PTY. LTD., P.O. BOX 167, NARRABEEN 2101 (PH 9813 7110) FOR ROCCA CRETA 177 FISHER ROAD, DEE WHY NSW 2099
 2. THE PROPOSED WORKS DETAILED HEREON MUST BE CONSTRUCTED IN ACCORDANCE WITH THE REQUIREMENTS CONTAINED IN THE LOCALITYS SEWERAGE CODE OF AUSTRALIA 1984 (22-2002-222) STONEY WATER EDITION NOV. 1984. WORKS SHALL BE IN ACCORDANCE WITH THE SUPPLIER INSTRUCTIONS & INTERIM WORK INSTRUCTIONS AS AMENDED.
 3. UNDERGROUND SERVICES SHOWN ON THIS PLAN HAVE BEEN PLOTTED FROM THE RELEVANT AUTHORITIES PLANS AS PROVIDED AND ARE INDICATIVE ONLY. PRIOR TO ANY EXCAVATION THE CONSTRUCTOR MUST OBTAIN A CURRENT SERVICES SEARCH (DIA BEFORE YOU DIG SERVICE) AND COMPLY WITH THE INDIVIDUAL AUTHORITIES DUTY OF CARE REQUIREMENTS CONCERNING LOCATING, EXCAVATION AND SAFETY NEAR THEIR ASSETS.
 4. OPTUS FIBRE OPTIC CABLES ARE LOCATED WITHIN THE VICINITY OF THE PROPOSED WORKS - CONSTRUCTOR IS TO ARRANGE FOR AN OPTUS ENGINEER TO LOCATE CABLES PRIOR TO EXCAVATION (PH: 1800 565 777)
 5. THE CONSTRUCTOR IS TO CONTACT THE DESIGNER (GIVING 24 HOURS NOTICE) PRIOR TO BACKFILLING OF TRENCHES FOR WORK AS CONSTRUCTED PURPOSES.
 6. AREA COVERED BY TREE PRESERVATION ORDER.
 7. THE MINIMUM NUMBER OF FIELD COMPACTION TESTS REQUIRED TO SATISFY THE SPECIFICATION CODE OF AUSTRALIA ARE:
PIPE EMBEDEDMENT ZONE: MANS DN500 OR SMALLER 1 TEST PER 100m OR PART THEREOF.
TRENCH FILL ZONE - TRAFFICABLE: 1 TEST PER 300mm LAYER PER 50m OR PART THEREOF.
TRENCH FILL ZONE - NON TRAFFICABLE: 1 TEST PER 900mm LAYER PER 100m OR PART THEREOF.

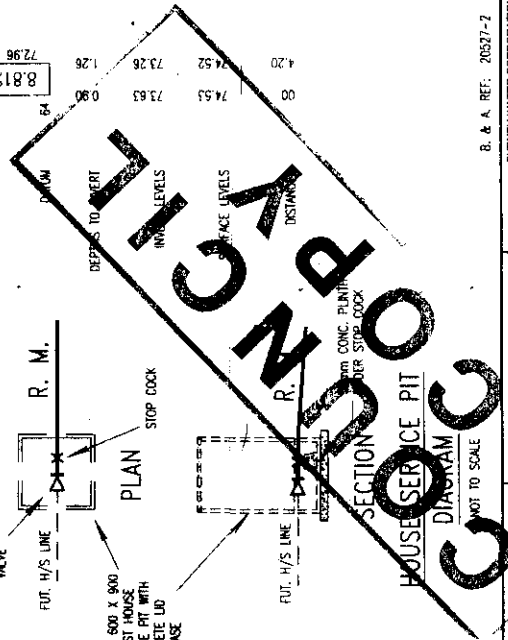

HOUSE SERVICE PIT SECTION DIAGRAM NOT TO SCALE

PIPE SIZE	DN50 P.E.
GRADE	PN12.5
DEPTHS TO PERT	0.90
INDIC LEVELS	73.26
FACE LEVELS	74.52
DISTANCE	4.20
8.81%	72.96
73.04	

<p>PLAN TO BE READ IN CONJUNCTION WITH CURRENT SYDNEY WATER STANDARDS</p> <p>SYDNEY WATER CORPORATION</p> <p>PRIOR TO COMMENCEMENT OF EXCAVATION FOR IMPROVED AND EXISTING SERVICES CONTACT:</p> <p>DIAL BEFORE YOU DIG Ph: 1100</p> <p>ELECTRICITY Ph: 851-0989</p> <p>GAS Ph: 877-6588</p> <p>TELECOMMUNICATIONS Ph: 920-0988</p> <p>WORKING AT LEAST 48 HOURS NOTICE.</p>		<p>UTILITIES</p> <table border="1"> <tr> <th>TYPE</th> <th>DATE</th> <th>REF.</th> </tr> <tr> <td>WATER</td> <td>DN10</td> <td>18-4-05</td> </tr> <tr> <td>TELSTRA</td> <td>TEL</td> <td>18-4-05</td> </tr> <tr> <td>OPTUS</td> <td>OPTUS</td> <td>15-4-05</td> </tr> </table>		TYPE	DATE	REF.	WATER	DN10	18-4-05	TELSTRA	TEL	18-4-05	OPTUS	OPTUS	15-4-05	<p>WORK AS CONSTRUCTED CERTIFICATION</p> <p>DEVELOPER: W.S.C.</p> <p>CONSTRUCTOR: COMPLETED</p> <p>DESIGNER: W.A.C. PREPARED</p> <p>I CERTIFY THAT THE WORKS HAVE BEEN CONSTRUCTED IN ACCORDANCE WITH THE WORK AS CONSTRUCTED DRAWINGS.</p>		<p>PIPE SCHEDULE</p> <table border="1"> <tr> <th>USE</th> <th>TYPE</th> <th>CLASS</th> <th>LENGTH</th> <th>NOTES</th> </tr> <tr> <td>50</td> <td>P.E.</td> <td>PN12.5</td> <td>4.20</td> <td>(5.80m.0.00)</td> </tr> </table>		USE	TYPE	CLASS	LENGTH	NOTES	50	P.E.	PN12.5	4.20	(5.80m.0.00)	<p>BOUNDARY TRAPS</p> <table border="1"> <tr> <th>DESIGN HEAD</th> <th>IN</th> <th>NO</th> <th>BOUNDARY TRAPS REQUIRED</th> </tr> <tr> <td></td> <td></td> <td></td> <td></td> </tr> </table>		DESIGN HEAD	IN	NO	BOUNDARY TRAPS REQUIRED				
TYPE	DATE	REF.																																					
WATER	DN10	18-4-05																																					
TELSTRA	TEL	18-4-05																																					
OPTUS	OPTUS	15-4-05																																					
USE	TYPE	CLASS	LENGTH	NOTES																																			
50	P.E.	PN12.5	4.20	(5.80m.0.00)																																			
DESIGN HEAD	IN	NO	BOUNDARY TRAPS REQUIRED																																				
<p>PLAN TO BE MADE TO THIS PLAN WITHOUT REFERENCE TO SYDNEY WATER.</p>		<p>AUSTRALIAN HEIGHT DATUM</p> <p>SCALES: HORIZ. 1:500, VERT. 1:125</p> <p>CROSS SECTIONS: NATURAL</p>		<p>NO AMENDMENTS ARE TO BE MADE TO THIS PLAN WITHOUT REFERENCE TO SYDNEY WATER.</p>		<p>FILE NO.: N/A</p>																																	
<p>SYDNEY WATER CORPORATION</p> <p>Case No. 79550WW</p>		<p>PIT/WATER SEWERAGE RISING MAIN FROM S.P. S. 940 PART 3 WARRIEWOOD S.T.W.</p>		<p>B. & A. REF: 205271-2</p>																																			

**GEOTECHNICAL RISK MANAGEMENT POLICY FOR PITTWATER
FORM NO. 2 – To be submitted with detailed design for construction certificate**

Development Application for _____ Name of Applicant
Address of site <u>117 MONA VALE ROAD, MONA VALE</u>

Declaration made by Structural or Civil Engineer in relation to the incorporation of the Geotechnical issues into the project design

I, JACK HODGSON on behalf of JACK HODGSON CONSULTANTS P/L
(insert name) (trading or company name)

on this the 4-7-05
(date)

certify that I am a Structural or Civil Engineer as defined by the Geotechnical Risk Management Policy for Pittwater. I am authorised by the above organization/company to issue this document and to certify that the organization/company has a current professional indemnity policy of at least \$2million. I also certify that I have prepared the below listed structural documents in accordance with the recommendations given in the Geotechnical Report for the above development

Geotechnical Report Details:

Report Title: <u>RISK ANALYSIS & MANAGEMENT FOR PROPOSED ADDITIONS</u>
Report Date: <u>14-10-2004</u> AT <u>117 MONA VALE ROAD, MONA VALE</u>
Author: <u>JACK HODGSON</u>

Structural Documents list:

<u>22187- S1, S2, S3 & S4</u>

I am also aware that Pittwater Council relies on the processes covered by the Geotechnical Risk Management Policy, including this certification as the basis for ensuring that the geotechnical risk management aspects of the proposed development have been adequately addressed to achieve an "Acceptable Risk Management" level for the life of the structure taken as at least 100 years unless otherwise stated and justified.


JACK HODGSON
(name)

[Signature]
(signature)

Declaration made by Geotechnical Engineer or Engineering Geologist in relation to Structural Drawings

I prepared and/or technically verified the abovementioned Geotechnical Report as per Form 1 dated 14-10-04 and now certify that I have viewed the above listed structural documents prepared for the same development. I am satisfied that the recommendations given in the Geotechnical Report have been appropriately taken into account by the structural engineer in the preparation of these structural documents. I am aware that Pittwater Council relies on the processes covered by the Geotechnical Risk Management Policy, including this certification as the basis for ensuring that the geotechnical risk management aspects of the proposed development have been adequately addressed to achieve an "Acceptable Risk Management" level for the life of the structure taken as at least 100 years unless otherwise stated and justified. In the Report and that reasonable and practical measures have been identified to remove foreseeable risk.

Signature
Name JACK HODGSON
Chartered Professional Status MEMBER SCFIE AUST
Membership No. 149 788

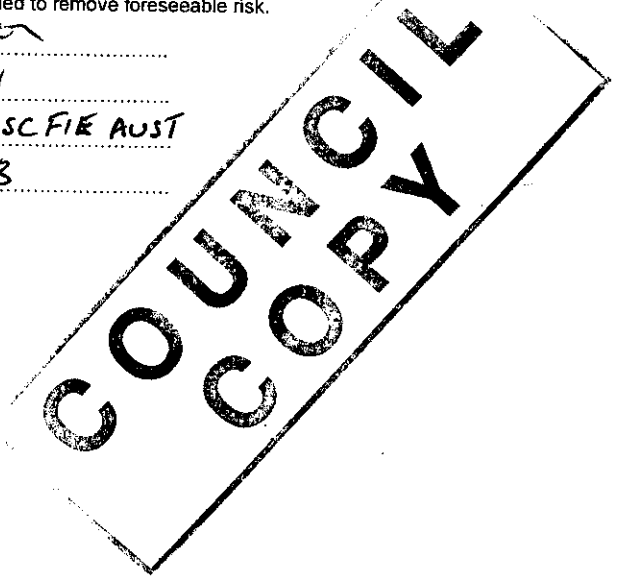



Jack Hodgson Consultants Pty Limited

CONSULTING CIVIL, GEOTECHNICAL AND STRUCTURAL ENGINEERS

ABN: 94 053 405 011

VP 22187A
4th July, 2005.
Page 1.

The General Manager
Pittwater Council
P O Box 882
MONA VALE NSW 1660

Dear Sir,


117 MONA VALE ROAD, MONA VALE
Development Application No. NO866/04.

This Report on Structural Adequacy is based on a surface inspection of the above property address. No opening up of the existing development or excavation has been carried out.

We have inspected the existing house at the subject address and examined the plans for the proposed additions. We are satisfied that the existing structure is adequate to support any loads likely to be imposed on it by the proposed additions, provided any point loads are taken directly down through the structure to old or new footings.

Our Mr Jack Hodgson is appropriately qualified and experienced to provide this certificate.

JACK HODGSON CONSULTANTS PTY. LIMITED.

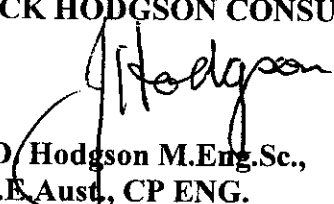
J. D. Hodgson M.Eng.Sc.,
F.I.E. Aust., CP ENG.
Civil & Structural Engineer.
Nper3, Struct. Civil. No. 149788.
Director.

**COUNCIL
COPY**

SPECIFICATION

CONSTRUCTION CERTIFICATE NO 2885 1957

of works for the erection of

A REAR PORCH & ADDITION TO AN EXISTING

RESIDENCE, COMPRISING FOOT & MASONRY WALL

AT

117 RIVERVALE CREED

IN

SECTION 8 DISTRICT NO 372094

117 RIVERVALE CREED

INGLISIDE

COUNCIL COPY

REGISTRAR

REVISION 17

BUILDING TYPE

- | | | |
|---|---|--|
| SINGLE DWELLING <input type="checkbox"/> | VILLA OR TOWNHOUSE <input type="checkbox"/> | INDUSTRIAL BUILDING <input type="checkbox"/> |
| DUAL OCCUPANCY <input type="checkbox"/> | GARAGE <input type="checkbox"/> | OFFICE BUILDING <input type="checkbox"/> |
| MEDIUM DENSITY UNITS <input type="checkbox"/> | RETAIL BUILDING <input type="checkbox"/> | ADDITION <input type="checkbox"/> |
| FARM SHED <input type="checkbox"/> | <input type="checkbox"/> | <input type="checkbox"/> |

CONSTRUCTION

- | | | |
|---------------------------------------|---------------------------------------|---|
| CAVITY BRICK <input type="checkbox"/> | WIRE FRAMED <input type="checkbox"/> | W.A.A. BLOCK/PANEL <input type="checkbox"/> |
| BRICK VENEER <input type="checkbox"/> | STEEL FRAMED <input type="checkbox"/> | MASONRY BLOCK <input type="checkbox"/> |
| SINGLE BRICK <input type="checkbox"/> | STEEL CLAD <input type="checkbox"/> | CONCRETE PANEL <input type="checkbox"/> |
| | | F/C SHEET <input type="checkbox"/> |

ADDENDUM

[Empty box for addendum text]

If any difference in requirements exists between this specification and the Building Code of Australia or relevant Standard that may apply to the construction of any building nominated by this specification, then the requirements of the Building Code of Australia and/or the appropriate Standard shall take precedence over this specification for any construction.

DISTRIBUTORS: SOUTHspec PUBLISHING
P.O. BOX 3381,
NORTH NOWRA NSW 2541

Phone: (02) 44460358
Mobile: 0410 470358
Fax: (02) 44460773

REVISION 17 - FEBRUARY 2005
BCA 2005
BASIX Vers. 1.0 (NSW only)

© COPYRIGHT

SPECIFICATION

FOR THE ERECTION AND COMPLETION OF BUILDING AT: LOT No. A DP No 372094.
ADDRESS 117 Hona Vate Road TOWN/AREA Ingside
MUNICIPALITY / SHIRE / CITY Putwater POST CODE
FOR Mr R & Mrs V Cra. Hereinafter called the Proprietor.

The builder must ensure that relative drawings, plans and construction comply with the prescribed construction, the Local Government Act, the Building Code of Australia and that the work and services are performed by the Builder to the satisfaction of the Proprietor and Lending Authorities.

INSPECTION NOTICE

This is to apply only if inspections are required by the Lending Authority. The building is to be inspected by the Society or Bank Representative at the following stages of construction and the Builder is to give the Lending Authority and Owner at least (2) clear working days notice that inspections are required.

1. When trenches for footings have been prepared or rock surfaces scabbled and in the case of reinforced concrete footings, when reinforcement and depth pegs have been placed in position just prior to placing of concrete. Footings must not be commenced until the trenches have been inspected and approved by the Society Representative.
2. On completion of floor, wall and roof framing with noggin in position and veneer walling, but before flooring is cut down, roof covering is laid and wall linings and sheetings are secured.
3. When the internal wall coverings have been secured and fixing out commenced, apron mouldings must not be fixed until flashings have been inspected and approved.
4. ON COMPLETION OF BUILDING. The owner is cautioned that if works have advanced beyond these stages without the requisite notices being given, inspections made and unsatisfactory conditions are discovered later, the offer of a loan or the terms and conditions of a loan may be varied by the lending authority.

REGULATIONS AND NOTICES:

The builder is to comply with the Building Code of Australia as amended and as applicable to the particular State or Territory in which the building is being constructed and the requirements of legally constituted Authorities for local Government and/or Services. The Builder is to give all notices, obtain all permits and pay all fees required by such Authorities. If any difference in requirements exists between this specification and the Building Code of Australia or relevant Standard that may apply to the construction of any building nominated by this specification then the requirements of the Building Code of Australia and/or the appropriate Standard shall take precedence over this specification for any construction. Where manufacturers materials, components, design factors and construction methods comply with the Performance Requirements of the B.C.A. these may be accepted by approval authorities as an alternative as per the Deemed to Satisfy Provisions.

INSURANCE:

Insurance of the works against fire will be effected as nominated in the Building Contract. The Builder shall at his own expense adequately insure against Public Risk and arrange indemnification in respect of his liability under the Workers' Compensation Act, Work Cover and/or other regulations as applicable.

VISIT THE SITE:

Builders tendering are to visit the site and satisfy themselves to the nature and extent of the work, the facilities available and the difficulties entailed in the execution of the said works. No extra amount above the accepted price will be allowed because of work arising due to neglect of this precaution, or assumptions made in respect of levels or ground slopes.

LABOUR AND MATERIALS:

The Builder is to provide all materials, labour, fittings and plant required to construct and complete the work. Materials shall be of the standard specified and workmanship in each trade shall be performed by tradesmen of that particular trade and in conformity with current good building practice.

SET OUT:

The Builder shall be responsible for the accuracy and clear delineation of the site boundaries and location of the buildings there on. The Builder is to set out and maintain the works in accordance with the drawings. Figured dimensions to be taken in preference to scale.

PLANS AND SPECIFICATIONS:

Any work indicated on the plans and not in the specification or vice versa, and any item not shown on either plans or specifications but which is obviously necessary as part of proper construction and/or finish, is to be considered as so shown or specified and is to be duly done as part of the contract. Any variations to plans or specifications to be agreed and recorded by the proprietor and the builder/contractor.

PLANS ON JOB:

The builder must at all times maintain on the job a legible copy of the plans and specifications, bearing the approval of the Municipal Authority concerned or Principal Certifying Authority.

STANDARDS

Where an Australian Standard (AS) or Australian New Zealand Standard (AS/NZS) is nominated in this specification then that nomination refers to the latest revision of that Standard unless the Building Code of Australia references a different revision.

EXCAVATOR - BCA part 3.1.

EARTHWORKS AND EXCAVATIONS:

All earthworks shall be designed and constructed in accordance with the guidelines of AS3798. Stormwater and other surface water drainage by underground piping or surface diversions shall be in accordance with AS/NZS3500.

All siteworks shall be in accordance with the Environmental Planning and Assessment Act and Regulations for siteworks for the erection of a building, safeguarding excavations, backfilling, preventing soil movement and supporting neighboring buildings. Drainage requirements must be determined according to the soil classifications BCA part 3.1.1.0 and part 3.2. Drainage in reactive soil areas must comply with the requirements of the clauses

FOOTINGS AND PIERS: BCA part 3.2.2

Excavate for all footings, piers, etc. to dimensions and minimum depth shown on plans or otherwise specified, or to depths necessary to secure solid bottoms and even bearing throughout similar strata. Bottoms of excavations to be level and stepped where necessary. Grade, fill and ram where necessary to receive concrete floors where shown on ground level.

At completion of foundations, all excavations to be filled, well rammed to ground level and surplus soil spread as directed. All seepage and soakage water to be effectively dealt with and diverted clear of the building. Excavate for and lay agricultural drains to back of walls retaining earth and to any other sections of foundations as may be necessary and/or directed.

ROCK EXCAVATIONS:

Should rock of any type be encountered in excavation of the works the cost of its removal is to be considered as an extra to the contract and charged for at a rate per cubic metre as indicated in the schedule of rates. The Proprietor is to be notified when rock is encountered in excavations.

CONCRETER - BCA part 3.2.3

All structural concrete shall be ready mixed and in compliance with AS3600, and unless otherwise specified on Engineers drawings, shall be of N20 grade.

The concrete shall be supplied by an approved firm and delivery dockets shall be kept on the job for inspection by the proprietor if he so desires. The concrete for minor works, where strength of concrete is not critical, such as paving on solid ground, may have a minimum compressive strength of 15MPa if unreinforced and 20 MPA if reinforced. Alternatively, such concrete may be mixed on site where the aggregate proportions and water/cement ratio can be controlled so that the required compressive strengths can be obtained.

All concrete work shall comply with the AS3600. Maximum slump shall be 80mm unless otherwise specified by Engineer. Concrete shall be carefully handled and placed to avoid segregation and shall be adequately compacted by means of mechanical vibrators or rodding and spading to ensure maximum compaction. Reinforcing mesh fabric to AS 1304 and all reinforcing bars mild steel grade unless otherwise specified.

FOOTINGS: BCA parts 3.2.3, 3.2.4 and 3.2.5

Where sites have soils or foundations of reactive nature or problem sites footings shall be approved by a practising structural engineer and in the case of known highly swelling soils or other unstable soils special precautions may have to be taken in the design and construction of concrete footings. In the case of concrete suspended floors to first floor it will be necessary for size of footings to be specified by a practising structural engineer. Footing sizes to be as per AS2870 part 1.

At completion of footing excavations fill to the underside of floor slab with approved hardcore so as to provide a minimum depth of 100mm. Such hardcore may be carried under minor interior footings if required. Cover areas as noted on drawings with waterproof membrane allowing sufficient at perimeters to extend membrane up face of footing to terminate under external brickwork.

Owners are advised that foundations and associated drainage of all buildings requires continuing maintenance to assist footing performance and advice is available in the CSIRO information sheet 10-91. It is the owners responsibility after occupation to maintain the site in accordance with this document.

TERMITE PROTECTION: BCA part 3.1.3

Where the building is being erected in a prescribed termite area and protection is required by regulation of local government or state authority then protection against subterranean termites shall be installed in accordance with AS 3660. Details of method of protection to be used shall be submitted where required, prior to commencement of building works. Written certification, signed by the installer, that the method used and the manufacturers specification complies with the Australian Standard shall be provided to the relevant authority and owner where required. A durable notice must be permanently fixed in a prominent location in the building prior to its occupation indicating: 1. The method and date of installation of the system and the need to inspect and maintain the system on a regular basis. 2. Where a chemical barrier is used, the life expectancy as listed on the National Registration Authority label and recommended date of renewal. Note that AS3660 and BCA lists the minimum acceptable level of protection only. Owners and/or builders may specify and install additional protection if desired.

FORMWORK: All formwork for concrete shall be in accordance with AS 3610.

PATHS: (see AS 3727 for guide to residential pavement construction)

Provide paths as indicated on plans. Concrete to be as previously specified and surfaced with wooden float. Excavate for and lay paths to even grades, true lines and curves. Car tracks to be a minimum of 100mm thick and paths a minimum of 75mm. Provide expansion joints in paths at a maximum spacing of 1200mm with bitumen impregnated felt joining strips the full thickness of concrete with tooled V-joints above same.

CROSS SECTION DIMENSIONS OF REINFORCED CONCRETE FOOTINGS: for buildings with timber framed floors, for sites classified a or s according to AS2870.

CONSTRUCTION OF WALL	Normal thickness of wall to be supported (not more than)	Size of Concrete (width x depth)	
		For stable soil foundations Class A	Other foundations not subject to significant movement Class S
Brick, single storey with wall height not exceeding 4200mm excluding any gable.	mm 270 110 270	mm 400x300 300x300 400x400	mm 400x400 400x400** 400x500**
Brick, two storey with external wall height not exceeding 7200mm excluding any gable internal wall height not exceeding 7200mm. ** use 11TM reinforcement Top and Bottom			
Brick veneer, single storey with wall height not exceeding 4200mm excluding any gable.	110	300x300	300x400
Brick veneer, two storey with external wall height not exceeding 7200mm excluding any gable.	110	300x300	300x400
Timber frame, single storey – foundation walling measured from the top of the strip footing.			
Up to 1500mm height	110	300x300	300x400
Exceeding 1500mm and up to 3000mm height	110	300x400	300x400

REINFORCEMENT FOR STRIP FOOTINGS	Width of Strip Footing	Minimum number of main wires per layer using 8TM or 11TM fabric	Minimum number of 10mm dia. bars per layer	Minimum number of 12mm dia. bars per layer
		300	3	3-Y10
	400	4	4-Y10	4-Y12

Where wall thickness exceeds as specified above, increase footing width to maintain the offset and provide additional bar or bars so that bar centres do not exceed 200mm, or an additional width of trench mesh, maintaining in all cases the required concrete cover.

CONCRETE FLOORS: BCA parts 3.2.3

Provide concrete floors where indicated on plans. Where not specifically detailed, floors are to be a minimum of 100mm thick, reinforced with No. F72 hard drawn reinforcing fabric set 32mm below top of concrete. Floor slabs to be full thickness and free from grooves and ridges. Finish surface in one operation as required for tiling or otherwise to fine finish with float or steel trowel and sponge. Thickness of floors shall be maintained under tiling recesses in all cases.

Note that in Climate Zones 6, 7 and 8 the edges and underneath some concrete slab construction may require thermal insulation.

INTEGRAL FLOOR SLABS AND SLAB ON GROUND: BCA part 3.2.5

Grade whole area occupied by floor to a minimum depth as required to remove top soil and grass roots etc. Determine level of top of floor to habitable rooms, a minimum of 150mm above highest point of adjacent proposed external ground level (adjust for fill or general excavation as required) or as otherwise required by Local Council.

The external finished ground surface must be graded to drain water away from the building at a minimum slope away of 50mm over the first 1m as per BCA Part3.1.2.3

Excavate for perimeter and other main footings to minimum depths as shown on Engineers drawings or to depths necessary to obtain solid bottoms and even bearing throughout a similar strata. Allow for sufficient recess for brickwork if carried under main footings so as to reduce the amount of concrete necessary, provided that the fill is retained from displacement under the footings (by a temporary earth bank or similar) and provided also that a minimum of 100mm depth of the same hardcore is provided under all footings in such case, roadbase or ungraded bluemetal is recommended as hardcore, coalwash is NOT to be used. Reinforce to Engineers detail and pour in one continuous operation in concrete Grade 20 unless otherwise nominated. Residential slabs and footings must be constructed in accordance with AS2870 as amended.

SUSPENDED REINFORCED CONCRETE SLABS:

All concrete slabs to separate areas within or adjoining a building generally of timber floor construction shall be suspended. Temporary formwork must be removed prior to final inspection. Permanent metal formwork approved by the lending authority may be used with slab sizes and reinforcement according to manufacturers recommendation.

Suspended floor slabs to have minimum of 100mm bearing on at least two sides and spans are not to exceed 2100mm except where specifically detailed. Solid fill forming may be used under concrete floors (eg. laundry, garage) adjoining the building providing that the level of the top of the slab is not less than 50mm below antcap and/or dampcourse level of the main building. For spans exceeding 2100mm, slabs supporting walls, cantilever slab floors or where beams and columns are used to support the slab, a practising structural engineers details shall be submitted with the drawings and specifications.

PRESTRESSED BEAM FLOORING:

Prestressed beams for areas to be constructed by this method shall be delivered to site and stacked for storage on timber packers to avoid damage and where stacked one above the other the timber packers shall be positioned in verticle lines.

Beams shall be purpose made by the manufacturer for this particular project, designed in accordance with AS3600. Beams shall be individually marked for their respective location on the job and positioned in the work to comply with manufacturers key drawing. Cutting or drilling into beams or modification in any way shall be done only with the express authority of the manufacturer or their site representative.

Seating for beams shall be true to line and level before positioning beams commences to ensure even, uniform bearing and such seatings shall be not less in length than shown on the drawing or as follows :

Brickwork - bearing not less than 100m	A.A.C. lightweight concrete
Steel - bearing not less than 70mm.	external walls - bearing not less than 140mm.
Concrete - bearing not less than 75mm.	Internal walls - full bearing across width of wall.

Spacing of beams and fibre cement infill panel placement shall be strictly to manufacturers detail. Topping slab concrete shall have a 28 day strength of not less than 20 MPA and thickness shall not exceed 50mm unless shown on the drawings. Reinforce with nominal F52 Mesh U.N.O. Topping slabs shall be continuously cured for 7 days to prevent non structural cracking.

BRICKLAYER - (construction of masonry building shall be as per AS3700) BCA part 3.3

CLAY BRICKS:

To be sound, hard, of well burnt clay and shale and comply with specifications AS1225 'Burnt Clay and Shale Building Bricks'.

SAND LIME BRICKS:

To Comply with AS1654 'Calcium Silicate Bricks' and have a transverse strength no less than as per Specification AS1640 'Clay Bricks'.

CONCRETE BLOCKS OR BRICKS:

To comply with AS4455 Masonry Building Blocks/Pavers

SAND:

To be clean, sharp and free from all impurities. **CEMENT MORTAR:** To be one part fresh cement to 3 parts sand.

LIME MORTAR: BCA part 3.3.1.6

To be one part lime to 3 parts sand. Lime to be well slaked before use. **COMPO MORTAR:** To be one part cement, one part lime and 6 parts sand. All bricks to be well wetted before use. This not to apply to textured bricks. Footing courses to be grouted solid with cement mortar. All brickwork to be properly bonded, laid on full bed and all perpendis filled. All piers are to be built solid and each course grouted as work proceeds. Carry up all work true and plumb to even gauge and in level courses the full height and thickness required. The brickwork faces above damp course level to be finished with neatly ironed or raked joints. Beds and joints to be kept to a reasonable thickness. Finish all other exposed brickwork faces with neat struck joints.

BUILD THE FOLLOWING IN CEMENT MORTAR: BCA part 3.3.1.6

All brickwork to underside of floor bearers level. All 110mm thick brickwork. All copings, steps, brick balustrade walls, sills, piers, wing walls, retaining walls. Brick Fences on alignment and/or brickwork under timber fencing also concrete blocks or bricks. **Build compo mortar:** All other Brickwork, including concrete masonry.

SLEEPER PIERS: BCA table 3.2.5.2.

230 x 230mm up to 1.5 high, footings are to be two courses of 350mm work. Where pier height exceeds 1.5m up to a maximum of 2.4m footings are to be two courses of 470 work and lower portion of pier to be 350 x 350. Concrete footings must be 500mm square and 200mm thick for an effective supported floor area of not more than 20m². All footings must have Engineers details for soil other than class A or S.

ENGAGED PIERS:

To be minimum of 230 x 110, spaced at not more than 1.8m centres up to 1200 high to support floor bearers and at similar centres to stiffen walls supporting concrete slabs. Piers over 1200 high to be 230 x 230. All engaged piers to be anchored to walls with specified wall ties.

VENEER WALLS: BCA 3.3.1.2

To be 110mm Brickwork built in Compo Mortar on foundation walls as previously specified. Internal faces to be 38mm from timber frames. Build in 3mm galvanised wall ties opposite each alternate stud, four courses above level of bottom plate, then every fourth course and spaced not more than 460mm horizontally and 610mm vertically or 610mm horizontally and 460mm vertically. Ties to be left open for attachment to studs. A cavity space of between 25mm and 50mm must be maintained throughout. Where thermal insulation is required to comply with Energy Efficiency requirements, clear cavity spaces must be maintained. Cavities and weep holes to be clean and clear at damp course level. All mortar droppings to be caught on paper or other material and removed before internal linings are fixed. Mortar joints on inside face walls to be flush with brickwork.

SPECIAL WALLS: (if shown on plans)

Walling not of timber. Veneer on-timber or masonry to be constructed as per Structural Engineers Detail and Certificate.

SINGLE LEAF MASONRY: (Garage Walls etc.)

Footings as per BCA part 3.2.5.1 engaged piers and reinforcing to be as per part 3.3.1.

ACCESS:

Adequate access in the external foundation wall must be provided with a weatherproof lockable door and crawl access is to be provided to all under floor areas.

VENTILATION: BCA part 3.4.1

Sub-floor areas shall be ventilated by means of evenly distributed openings with an unobstructed area of 7300mm² per lineal metre of external wall. Where particle board flooring is used the unobstructed area shall be increased to 7500mm² per lineal metre and evenly spaced. Ventilation of internal walls shall be a minimum of 22000mm²/m run of wall. Vents to be immediately below bearers and similarly provide vents under verandah floors and suspended floor slabs. Sufficient cross ventilation to be provided through all walls below floors. No section of the under-floor area should be so constructed that it will hold pockets of still air. Appropriate special provision to be made where a gas bath heater is installed. Ventilation may be varied by Local Council

BRICK REINFORCEMENT:

In full brick cavity walls at two courses above level of the highest opening built into each 110mm thickness one continuous strand of 64 wide galvanised metal reinforcement lapped 100mm at joints and full width of layer at intersections.

ANT CAPS:

To all brickwork and piers, at the level of underside of floorbearers, ant capping of 0.5mm gauge galvanised steel or other approved metal is to be set, projecting 38mm beyond the internal faces of all brickwork and turned down at a 45 degree angle, lapped 13mm and soldered or crimped at all joints and corners so as to provide a continuous and effective barrier against termites throughout the length of the material. Whole of house protection against subterranean termite attack shall be installed in accordance with AS 3660.

TIES: BCA PART 3.3.3.1

Wall ties complying with AS/NZS2699 shall be used for all tie requirements. Corrosion protection and installation of wall ties is to comply with AS3700.

STEPS:

If shown on plan in bricks to match other exposed brickwork. To be built in solid work or where side walls are provided in consolidated filling. Treads are to be brick on edge, or pre cast concrete units with a maximum of 355mm going and a maximum of 190mm and minimum of 115mm rises.

LINTELS: BCA PART 3.3.3.4 AND 3.3.3.5

Provide galvanised mild steel angle iron or bars of the following sizes over openings to each 110mm thickness (or part thereof) of brickwork, all having a minimum of 110 bearing each end. All lintel angles to be placed with the longer leg vertical.

UPPER STOREY	EXTERNAL WALLS	INTERNAL WALLS
Up to 1210mm span	One 76mmx10mm bar	One 76mmx10mm bar
Up to 1570mm span	One 76x51x10 angle	One 76x51x10 angle
Up to 2410mm span	One 127x76x10 angle	One 127x51x10 angle
Up to 3010mm span	One 152x89x10 angle	One 152x89x10 angle

LOWER STOREY OR BASEMENT	EXTERNAL WALLS	INTERNAL WALLS
Up to 910mm span	One 76x76x10 angle	One 76x76x10 angle
Up to 1210mm span	One 102x76x10 angle	One 127x76x10 angle
Up to 1810mm span	One 152x76x10 angle	One 152x89x10 angle
Up to 2410mm span	One 152x102x10 angle	One 152x102x10 angle

FIREPLACE CHIMNEY and FLUES: BCA part 3.2.5.5. and 3.7.3

Reinforced concrete footings 300mm wider all round than brick construction to be provided. Build 110mm brick wall and/or corbel courses to support hearth. Non combustible material to be used for upper surface of hearth with a minimum thickness of 155mm and shall extend not less than 300mm beyond the front of the fireplace opening and not less than 150mm beyond each side of the opening. Local council may vary this requirement. Upper surface of hearth not to slope away from grate. Provide fireplace and chimney in position as shown and to the dimensions on plan. Mild steel bars or angles of suitable sizes and with a 110mm bearing at each end to support work over openings. Up to the level of 300mm above the underside of the arch or lintel, the back and sides of the fireplace to be constructed in two separate sections of solid masonry minimum 190mm thick not including cavity. Concrete masonry not permitted in construction of inner section, balance of walling to be minimum of 90mm thick. Flue to be rendered minimum 12mm thick. Mix; 1 cement, 2 lime, 10 sand or L.C. approved material. Chimney stack is to be not less than the height of the main roof ridge and is to be built in compo mortar. The flue is to be 250 x 250mm or one tenth of the area of the fireplace opening, whichever is the greater, gathered over to break daylight and pargetted to the full height. An 0.6mm galvanised steel tray, in one piece, holed for flue is to be set at level of one course above roof covering on the high side of the roof. The internal edges are to be shaped to form a quadrant gutter 25mm wide, sweated at corners. The tray is to project a minimum of 25mm beyond the external faces of brickwork turned up and/or down as required. Where the tray is turned up, a clearance of at least 6mm is to be maintained between the brickwork and the tray. Provide weep holes by leaving open vertical joints in brickwork above tray. Rake joints in brickwork ready to receive flashing to be provided by Plumber. A loose brick must be left on the back of the chimney stack. This brick must not be set until after the tray has been cleared of all mortar droppings.

HEATING APPLIANCES: Domestic type Oil, Gas and Solid Fuel heater installations shall comply with AS2918 'Domestic solid fuel burning appliances – Installation' or AS1691 'Rules for installation of domestic Oil Fired appliances' as applicable. Installation of gas fired appliances shall be carried out by a licensed gas plumber.

DAMPCOURSE: BCA part 3.3.4

Provide a continuous run of L.C. Approved dampcourse material to full width of wall thickness on all brickwork at level not higher than bottom of floor bearers and engaged piers. Dampcourse material is to be run in long lengths, lapped minimum 100mm at joints and full width at all intersections. To wall surrounding concrete and/or solid floors an additional run of dampcourse is to be laid, one full course above floor level and stepped down to meet lower dampcourse where other walls about walls of bathroom, shower recess or laundry. Damp proof courses and flashings shall be installed to give performance as specified in AS/NZS 2904.

VERMIN PROOFING:

13mm mesh galvanised bird wire to be built into brickwork and taken across cavity and secured to bottom plate.

FLASHING:

L.C. approved dampcourse material to be built in under all window sills 25mm at back of wood sill and 50mm at each end of same. Flashing to be bent down across cavity and built 25mm into veneer wall. L.C. approved dampcourse material to be built in over all exposed window and external door openings.

WEEP HOLES:

Perpend joints are to be left open in exterior brick walls spaced approx. 600mm in course immediately over flashings of all exposed openings and to brick retaining walls, fender walls etc. as required. See Bushfire Clauses for protection of weep holes in bush fire areas.

RETAINING WALLS:

Retaining walls not specifically detailed, and foundation walling required to retain earth, are to be a minimum of 230mm thick, up to a height of 750mm of retained earth. Cavity walls used to retain earth are to have the leaf adjacent to the retained earth a minimum of 230mm thick, to a maximum of 900mm of retained earth height. All to be properly bonded (see 'Bonded Walls') and provide with a properly constructed agricultural drain to the earth side of retaining wall. For walls in excess of the above heights of retained earth, an Engineers detail will be required.

BONDED WALL:

Solid brick walls more than one brick width which are used to retain earth or are otherwise noted as 'Bonded Walls', shall be bonded throughout the thickness of the wall by either header bricks or equivalent tying. Where header bricks are used every sixth course shall be a header course or there shall be at least one header or equivalent tie to every 0.13sq metres (every third course at 480mm centres) Walls 350mm or more in thickness shall have overlapping headers or ties to provide a continuous tie through the wall.

CAVITY WALLS:

Walls indicated as cavity walls to be constructed with two leaves 110mm thick spaced nominally at 60mm apart. Where thermal insulation is required to comply with Energy Efficiency requirements clear cavity spaces must be maintained. Connect the two leaves with wall ties as per AS2699 set nominally 600mm apart in every fifth course. Ties to be embedded a minimum of 50mm in each leaf. Keep ties clean of mortar droppings and cavity clear as work proceeds.

STRAPS:

BCA part 3.3.3 To full brick cavity walls, secure door and window frames with 1.6mm galvanised iron straps set in brickwork. Straps to be 25mm wide and at least 300mm long, where practicable and spaced at a maximum of five courses apart. Set 25mm x 1.6mm galvanised iron straps 1800 apart and 1200mm down cavity with ends turned 75mm into brickwork to secure wall top plates.

COMPLETION:

Clean all cavities. Wait upon and make good after other trades. Replace all damaged and defective bricks. Clean all exposed brickwork with diluted spirits of salts, or as otherwise recommended by brick manufacturers, wash down with clean water and leave free from cement and mortar stains.

BRICKLAYER (Concrete brick) A.S. 1346 - BCA part 3.3.1

MORTAR: For normal conditions mortar to consist of: Above Dampcourse: 1 part cement 2 parts lime or lime putty 9 parts clean sand Below Dampcourse: 1 part cement 1 part lime or lime putty 6 parts clean sand

Mortar mixes must comply with A.S. 3400 (BCA parts 3.3.1.6 and 3.3.1.7

The substitution of other plasticisers for lime is not recommended. Under no circumstances should the proportion of cement be increased.

GENERALLY:

Bricks are to be dry when laid in wall. When delivered on site bricks should be stacked openly and off wet ground and where practicable to be covered in wet weather. Footing courses to be grouted solid. All brickwork to be properly bonded, laid on full bed and all perpend filled.

JOINTS: BCA part 3.3.1.7

Finish all external brickwork and internal feature walls with raked joints. Finish all other brickwork with neat struck joints. U.N.O.

JOINT REINFORCEMENT AND CONTROL JOINTS: BCA part 3.3.1.8 and 3.3.1.9

In addition to reinforcement over openings as later specified provide joint reinforcement in bed joints at vertical spacings not exceeding 600mm. Control joints, providing a continuous vertical separation through the entire thickness of the wall, are to be provided where indicated on plans or where walls exceed 9m in length, as close as practical building will permit. Reinforcement not to extend across control joints.

AUTOCLAVED AERATED CONCRETE BLOCKS:**GENERALLY:**

Lightweight blockwork shall be Autoclaved Aerated Concrete blocks consisting of sand, cement and lime and shall be installed to areas as indicated on drawings. Site provisions for storage of materials and for the mixing of adhesive shall be as recommended by the manufacturer.

WORKMANSHIP:

Fixings, fastenings, anchors, lugs and the like shall be of a type approved by the manufacturer and shall transmit the loads and stresses imposed and ensure the rigidity of the assembly. Block laying shall be in accordance with the manufacturers current published specifications.

TOLERANCES:

Maximum planar misalignment shall be 2mm along butt joints. The thickness and width of walls shall not vary by more than 5mm from design sizes. Deviation from plumb, level or dimensional angle must not exceed 5mm per 3.5m of length of member or 6mm in total run in any line.

INSTALLATIONS:

All lightweight blockwork shall be installed using thin bed adhesive mortar to all horizontals and perpend. The first course must be made true and level using a normal thick bed mortar with thin bed adhesive to fully seal the perpend. All thin bed adhesive shall be applied using a recommended notched trowel to obtain an even distribution of adhesive to achieve joint thickness of 2-3mm. All lightweight blockwork shall be laid in a format that the vertical joint of the lower course must be staggered at least 100mm relative to the vertical joint of the overlying course. A slip/joint bond breaker must be installed between the first course and the foundations or slab on all internal and external walls to allow for differential movement between the blocks and the supporting structure. Build in as necessary all flashings, reinforcements, arch

bars, lintels, frames, straps, bolts, lugs, wall ties, metalwork, precast units, sills, partitions, joists and the like. Carefully set out and leave openings for other trades to eliminate cutting.

CONTROL JOINTS: BCA part 3.3.1.8

Control joints should be built into walls at no greater than 8m centres and at locations in accordance with the recommendations of the manufacturer. Masonry expansion ties shall be installed across the joint every third course.

COMPLETION:

On completion clean out all blocks, mortar, droppings, debris etc. and remove all scaffolding, make good all put-log holes and other blemishes and leave all work in perfect condition and protect until handover.

CONCRETE BLOCK and REINFORCED MASONRY: AS 3700 - BCA part 3.3.2

GENERALLY: All masonry units shall comply with AS1500 'Hollow Load Bearing Concrete Units'. Masonry shall be stacked on planks off the ground and in wet weather shall be covered with tarpaulins or otherwise kept dry. At the end of each days work the top of the wall shall be covered with tar paper, polyethylene sheets or by other means protected from becoming excessively weck. Masonry units shall not be dampened prior to laying, but shall be laid in dry state.

MORTAR: BCA PARTS 3.3.1.6 AND 3.3.1.7

Mortar shall comply with AS123 in all respects. Plasticisers may be used when approved and where tests show the mortar with plasticisers meets the requirements of these specifications.

CONSTRUCTION BEDDING:

All face and end joints shall be fully filled with mortar and joints shall be squeezed tight. Slushing of mortar into joints shall not be permitted. The first course of blocks shall be laid in a full bed of mortar.

JOINTS:

Joints on all exposed surfaces shall be as specified. The joint shall be formed by striking the mortar flush and after it has partially set, tooling with the proper shaped tool to adequately compact the surface. The tool shall be of sufficient length to form a straight line free from waves. Internal joints shall be ironed. Where flush joints are left exposed, they shall be first compacted, then repointed and excess mortar removed. Joints shall be 10mm thick unless otherwise specified or directed.

PATTERNS AND BOND:

All walls shall be built plumb, true and level, to the thickness shown on the plans and with the pattern indicated, or running bond U.N.O.

CONTROL JOINTS:

Shall be located where shown and shall form a continuous vertical break from top to bottom of wall or from bond beam. Provision shall be made for adequate lateral stability. Joint shall be filled with mortar, raked back 16mm and pointed with a non-hardening plastic filler. No reinforcing shall be carried across control joint.

JOINT REINFORCEMENT: BCA part 3.3.2.3.

Reinforce every 600mm in height and in the two courses immediately above and below window openings. Lap mesh at least 150mm at all joints and intersections except at control and expansion joints where a slip joint must be provided.

BRACING DURING CONSTRUCTION:

Masonry walls constructed in locations where they may be exposed to highwinds during erection shall not be built higher than ten times their thickness unless adequately braced, or unless provision is made for prompt installation of permanent bracing such as intermediate floor or roof structure. Back filling shall not be placed against foundation walls or retaining walls before mortar or grouting has sufficiently hardened, or before wall has been permanently braced to withstand horizontal pressure.

WEATHERPROOFING: BCA part 3.3.4

All concrete masonry walls exposed to the weather or below ground level shall be adequately water proofed, using an approved paint or other coating and applied in accordance with the directions of the manufacturer.

CLEANING:

During the progress of the work, every effort shall be made to keep walls, that are to be left exposed, clean. Mortar smears shall be allowed to dry for a short period and shall then be promptly removed by trowel or wire brush or both. Care shall be taken to avoid damage to the mortar joint when brushing. Mortar burrs shall be promptly removed. At the conclusion of the work, walls shall be cleaned down, all scaffolding and debris removed and the wall left in good clean condition

BUSHFIRE PRONE AREAS – BCA 3.7.4

Performance requirements are satisfied for a class 1 building located in a designated bushfire prone area if constructed in accordance with AS3959.

- N.S.W. Variation:
- (a) AS3959 – Construction of buildings in bushfire prone areas, excluding section 2 of that standard which is replaced by "Planning for Bushfire Protection, appendix 3 – Site Assessment for Bushfire Attack.
 - OR
 - (b) subclause (a) as modified by development consent following consultation with NSW Rural Fire Service under sec. 79B of the Environmental Planning and Assessment Act 1979
 - OR
 - (c) subclause (a) as modified for development consent with a bushfire authority issued under section 100B of the Rural Fires Act 1997

CONSTRUCTION OF CLASS 1 BUILDINGS as per acceptable methods in BCA clause 3.7.4.1 (for information only)

BUILDING COMPONENT	BUSH FIRE ATTACK CATEGORY		
	MEDIUM	HIGH	EXTREME
Flooring system	(a) Concrete slab on ground (b) Suspended concrete floor (c) Framed floor with all joists and bearers above 600mm above ground (d) Framed floor where timbers are less than 600mm above ground (i) All timbers fire retardant OR (ii) subfloor space fully enclosed as per the wall above OR (iii) fully enclosed with non combustible material or 6mm thick F.R. cement sheets	As per medium requirements	As per medium requirements except that where bearers and joists are greater than 600mm above ground and not enclosed, all timbers must be fire retardant treated or sheeted underneath with non combustible material.
Supporting posts, piers stumps, poles (except where enclosed as per flooring systems)	(a) Non combustible material (b) Fire retardant treated timber to 400mm above ground (c) Timber mounted on 75mm high stirrups	As per medium requirements	As per medium requirements except that all timber is to be fire retardant treated
External Walls	(a) Masonry, concrete or earthwall (b) Framed wall with (i) sarking having a flammability index not more than 5 OR (ii) an insulation material of that standard (c) Timber logs with all joints between the logs planed and sealed (d) Combustible sheet cladding if cladding within 400mm of ground is covered by non combustible sheet material	As per medium requirements except that:- (a) P.V.C. cladding must not be used: and (b) Timber wall cladding must be fire retardant treated	As per high attack category
Windows	The openable part of a window must be screened with aluminium, steel or bronze corrosion resistant mesh with 1.8mm max. aperture size.	As per medium requirements except that: (a) timber must be fire retardant treated except if enclosed by non combustible shutters (b) Leadlight windows must be protected with non combustible material or toughened glass (c) Window screens must not be aluminium	As per high requirements except that windows not protected by non combustible shutters shall be glazed with toughened glass
External doors	External doors must be fitted with (a) weather strips or draught excluders to prevent build up of burning debris and (b) tight fitting screen doors with corrosion resistant mesh as per windows	As per medium requirements except that (i) aluminium mesh must not be used and (ii) leadlight panels must be protected by non combustible shutters or panels	As per high bushfire requirements except that:- (a) Timber doors must be fire retardant treated OR (b) Protected by non combustible shutters OR (c) Solidcore doors min 35mm

Vents and weepholes	Vents and weepholes must be protected by spark guards of corrosion resistant 1.8mm max. mesh size aluminium, steel or bronze	As per medium category except that aluminium mesh must not be used	As per high category requirements
Roof covering, eaves and fascias	(a) Timber shakes or shingles are not allowed. (b) Sheet roofing must be metal or fibre reinforced cement (c) Seal gaps under corrugations at wall or eaves line by (i) fully sarking roof OR (ii) corrosion resistant mesh as per weepholes or profiled metal sheet or mineral wool (d) Hip and ridge capping must be performed with no gaps or gaps sealed as per (c) (e) Roof wall junctions must be sealed by: (i) fascia and eaves lining OR (ii) sealing to u/side of roofing at wall line with non combustible material (f) Tiled roofs must be fully sarked (including ridge) with sarking directly under tiling battens. All sarking must have Flammability Index less than 5	As per medium requirements except that (a) all roof sheeting must be non combustible and sarked; and (b) Timber eaves lining and/or trimming strips must be of fire retardant treated timber; and (c) Fascias must be non combustible or fire retardant treated.	As per high category requirements except that:- (a) Fibre reinforced cement or aluminium sheet must not be used for roof sheeting or fascias; and (b) Aluminium must not be used for eaves linings
Roof lights	(a) rooflight penetrations and shafts must be sealed with non combustible sleeve and linings (b) A rooflight may be of metal framed thermoplastic provided that the diffuser at ceiling level is wired or toughened glass in a metal frame (c) Vents in rooflights must have a steel or bronze mesh screens with 1.8mm max aperture size	As per medium requirements, except that: (a) roof light glazing must be wired glass (Thermo plastic or toughened glass must not be used)	As per the requirements for high category attack
Roof Ventilators	All components of roof ventilators, including rotary ventilators must be of non combustible materials and ventilation openings must be protected by 1.8mm max. aperture size non corrosive steel or bronze screens.		
Gutters and downpipes	Must be constructed of non combustible materials including materials or devices to stop leaves collecting or clogging.		
Verandah and decks	Supporting posts, columns and piers and external walls must comply with previous requirements as per this table for all categories. If sheeted or tongue and grooved solid flooring is used, the flooring system must comply with previous requirements for flooring systems.		
	(a) spaced timber deck flooring (i) gaps in deck strips must not be less than 5mm (ii) the perimeter of the deck must not be enclosed (iii) The deck flooring must be separated from main building so fire will not spread	(a) spaced timber deck flooring must be fire retardant treated.	(a) as per high category except that all timber (including balustrades) must be fire retardant treated or all materials must be non combustible

- NOTES:
- Fire retardant timber must comply with requirements of AS/NZS3837. Some timber varieties naturally meet the Ignition and Heat Radiance Parameters when tested to ASTM D2898 Method B without having to be fire retardant treated.
 - External timbers in a verandah patio, deck or the like are regarded as protected also if they are under a roof or similar structure that projects to a line at an angle of 30° off the vertical from the base of the wall
 - Where roofing systems are fully sarked, mesh protected vents may be necessary to reduce condensation in some areas.
 - Where sub floor areas are enclosed termite protection must not be compromised.

ENERGY EFFICIENCY – BCA part 3.12

Performance provisions of the BCA part 2.6 requires that a building must have a level of thermal performance so that greenhouse gas emissions are reduced using energy efficiently. This level of thermal performance must facilitate the efficient use of energy for cooling and heating. This will be achieved by selection of materials and methods of construction of Building Fabric, External Glazing, Building sealing, Air movement and services as best suited to the particular Climatic Zone in which the building is sited. Map of Australian Climate Zones for Thermal Design can be viewed on the Australian Building Code Boards website at www.abcb.gov.au

R-Value is the Thermal Resistance of a component to heat and cold movement. Thermal movement is upwards or downward through a roof or a combination of both.

THERMAL RESISTANCE: minimum TOTAL R-Value required for various climatic zones											
BUILDING COMPONENT	CLIMATE ZONE										
	1	2 - Altitude less than 300		2 - Altitude 300m or more		3	4	5	6	7	8
ROOFS		Downwards		Downwards and upwards					Upwards		
Direction of heat flow		Downwards		Downwards and upwards					Upwards		
Minimum Total R-Value required	2.2	2.2		2.5		2.2	3.0	2.7	3.2	3.8	4.3

BUILDING COMPONENT	CLIMATE ZONE								
	1	2	3	4	5	6	7	8	
WALLS									
Minimum Total R – Value required		1.4		1.7	1.4	1.7		1.9	2.8
QLD. Variation minimum Total R-Value		1.0		n.a.	1.4			n.a.	

Special Condition apply to two storey houses

FLOORS	CLIMATE ZONES			6	7	8	Enclosed perimeters and heated slab floors have special requirements. Consult authorities
Suspended floors without heating and unenclosed around perimeter	1.0	1.0	2.5				

Added insulation to achieve minimum R-Values for various climate zones can be: (a) Reflective Insulation or (b) Bulk insulation or a combination of both. Reflective Insulation must be installed with not less than 20mm air space between the more reflective side and a building lining or cladding (note: cavity clearances are not to be reduced) and closely fitted against any penetration and or door/window frame, be adequately supported and overlapped to adjoining sheet not less than 150mm. Bulk insulation must be installed so that it maintains its position by not slumping and forming voids and must abut other installation or building members. Care should be taken that insulation does not interfere with the safety or performance of services or fittings. Insulation as manufactured must comply with AS/NZS4859.1.

R-VALUE OF INSULATION TO BE ADDED TO BUILDING COMPONENT TO MEET TOTAL R-VALUE REQUIRED										
ROOF TYPE	ROOFS	CLIMATE ZONE								
		1,2 Below 300m AHD altitude	1,2 at or over 300m AHD	3	4	5	6	7	8	
Minimum required Total R-Value for roofs		2.2	2.5	2.2	3.0	2.7	3.2	3.8	4.3	
FLAT ROOF, SKILLION ROOF AND CATHEDRAL CEILING – CEILING LINING UNDER RAFTERS										
TILED	Total R-Value of roof materials	0.4 downwards		0.4 down and up		0.40 upwards				
	Minimum R-Value of insulation to add	1.8		2.1		1.8	2.59	2.29	2.79	3.39
FLAT ROOF, SKILLION ROOF AND CATHEDRAL CEILING – CEILING ON TOP OF EXPOSED RAFTERS										
TILED	Total R-Value of roof materials	0.4 downwards		0.41 down and up		0.41 upwards				
	Minimum R-Value of insulation to add	1.79		2.09		1.79	2.59	2.29	2.79	3.39
FLAT CEILING WITH PITCHED ROOF – CAVITY ROOF SPACE										
TILED	Total R-Value of roof materials	0.7 downwards		0.35 down and up		0.35 upwards				
	Minimum R-Value of insulation to add	1.5		2.15		1.85	2.65	2.35	2.85	3.4
FLAT ROOF, SKILLION ROOF AND CATHEDRAL CEILING – CEILING LINING UNDER RAFTERS										
METAL	Total R-Value of roof materials	0.38 downwards		0.35 down and up		0.39 upwards				
	Minimum R-Value of insulation to add	1.82		2.12		1.82	2.61	2.31	2.81	3.41
FLAT ROOF, SKILLION ROOF AND CATHEDRAL CEILING – CEILING LINING OF TOP OF EXPOSED RAFTERS										
METAL	Total R-Value of roof materials	0.37 downwards		0.37 down and up		0.39 upwards				
	Minimum R-Value of insulation to add	1.83		2.13		1.83	2.61	2.31	2.81	3.41
FLAT CEILING WITH PITCHED ROOF – CAVITY ROOF SPACE										
METAL	Total R-Value of roof materials	0.5 downwards		0.4 down and up		0.4 upwards				
	Minimum R-Value of insulation to add	1.7		2.1		1.8	2.6	2.3	2.8	3.4

A roof must achieve the minimum Total R-Value specified. In Climate Zones 1, 2, and 3 pitched roof material with a flat ceiling must have a Solar Absorptance value less than 0.55, RBM installed below the roof and the roof space ventilated by roof, gable, eaves or ridge vents that allow an unobstructed air flow with no dead air spaces, Vents must have a total fixed open area of not less than 1% of the ceiling area. OR not less than 2 wind driven ventilators in association with fixed vents subject to approval.

TYPICAL SOLAR ABSORPTANCE VALUES OF COLOURED ROOFS


Slate (dark grey)	0.9			Light Grey	0.45
Red, Green	0.75	Zinc Aluminium (dull)	0.55	off white	0.35
Yellow, Buff	0.6	Galvanised steel (dull)	0.55	Light Cream	0.3

EXTERNAL WALLS

An external wall must achieve the minimum Total R-Value for the relevant Climate Zone or in Climate Zones 1,2 and 3 to be shaded by a verandah, balcony, carport eaves and gutter or the like. The horizontal projection from the external face of the building must be not less than one quarter of the overall height of the wall measured from the internal floor vertically to the underside of the projection. This applies to all stories. **NOTE:** In Climate Zones 4,5,6,7 and 8 all walls must achieve a surface density of not less than 220 Kg/m² and in Climate Zone 6 be constructed on a flooring system that is in direct contact of ground i.e. concrete slab or in Climate Zones 6,7, and 8 incorporate insulation with an R-Value not less than 1.0 to the edges and underneath the slab. These requirements do not apply to South facing walls in Climate Zones 1.2 and 3 south of latitude 20° south

TYPICAL WALL CONSTRUCTION	R - VALUES	CLIMATE ZONE			
		1,2,3,5	4,6	7	8
	Minimum required Total R – Value for Walls	1.4	1.7	1.9	2.8
(A) Weatherboard: minimum 70mm Timber Frame	Total R-Value of Wall Materials	0.47			
	Minimum R-Value of insulation to add	0.93	1.23	1.43	2.33
(B) Cement or Metal Sheet 70mm timber frame	Total R-Value of Wall Materials	0.4			
	Minimum R-Value of insulation to add	1.0	1.3	1.5	2.4
(C) Clay Masonry Veneer minimum 110mm Veneer	Total R-Value of Wall Materials	0.54			
	Minimum R-Value of insulation to add	0.86	1.16	1.36	2.26
(D) Concrete Block Masonry minimum 140mm Masonry	Total R-Value of Wall Materials	0.52			
	Minimum R-Value of insulation to add	0.88	1.18	1.38	2.28
(E) Cavity Clay Masonry 110 ext. veneer, 90mm internal (min)	Total R-Value of Wall Materials	0.67			
	Minimum R-Value of insulation to add	0.73	See note above		
(F) External insulated Clay Masonry Minimum 110 mm masonry	Total R-Value of Wall Materials	0.5			
	Minimum R-Value of insulation to add	0.9	1.2	1.4	2.3
(G) External insulated Corner Masonry minimum 140mm thick	Total R-Value of Wall Materials	0.48			
	Minimum R-Value of insulation to add	0.92	1.22	1.42	2.32
(H) Auto Claved Aerated Masonry minimum 200mm thick	Total R-Value of Wall Materials	1.73			
	Minimum R-Value of insulation to add	Nil	Nil	Nil	1.07

See diagrams next page for wall construction types A to H.

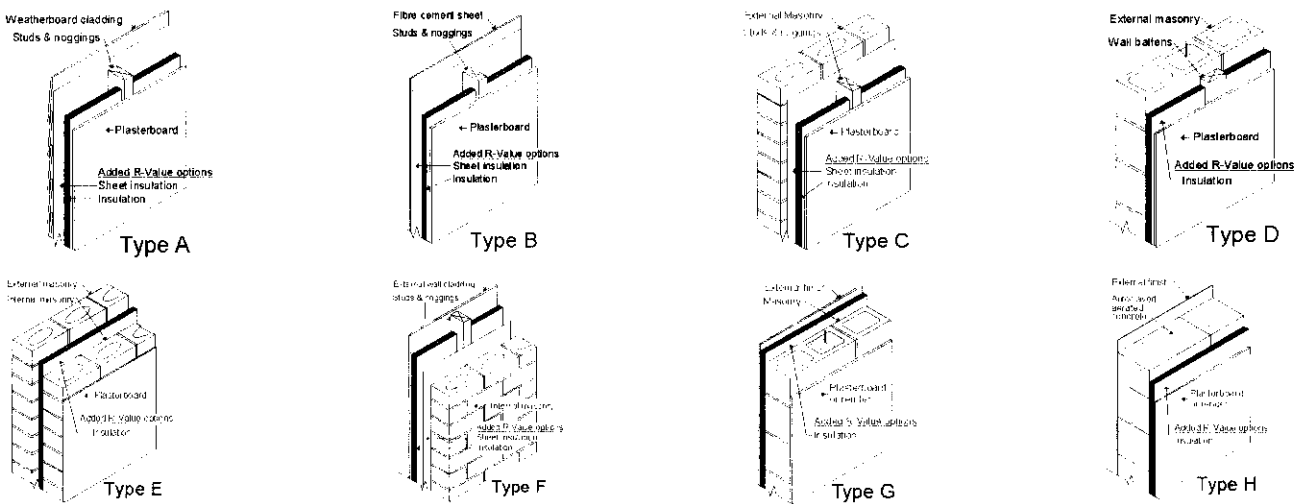

ENERGY EFFICIENT EXTERNAL GLAZING – BCA part 3.12.2

This part of the BCA applies to Class 1 buildings and class 10a buildings with a conditioned space. Acceptable Construction Practice: The effective glazing area of a building must not exceed the percentages of the building area as per BCA Table 3.12.2.1. This table defines the maximum effective glazing area (Total glazed area of all windows in a storey) as a percentage of the total floor area of a storey. The glazing area limits listed provide only the minimal protection against overheating (heat flow into the building via the glazing) and heat loss (through the glazing) in cold conditions. The heat loss or gain can be controlled by siting of windows, shading, use of protective films, double glazing with air or gas fill in a sealed unit, and size of windows. Window manufacturers can supply windows to suit the requirements for the site Climate Zone and the window construction depends on shading of the glazed area by verandahs, balcony, fixed canopies etc. or a shading device. A shading device must restrict at least 80% of the solar radiation when in use and can be a shutter, blind, vertical or horizontal screen with blades, battens, slats etc. and be adjustable by the building occupants. Where necessary the nomination of glazing types, window locations, shading etc. should be carried out by an approved specialist.

NSW requirements to comply with BASIX Specifications are selectable in NatHERS 2.32A

CARPENTER

GENERALLY:

All timber shall comply with the appropriate standard as listed below. Timber sizes to comply with AS1170.2 for serviceability and Design Wind Gust Velocities (permissible stress) of 33 M/s minimum. Substitution of some members may be required for higher Gust Wind Velocities and advice of local authorities Building Department or Structural Engineer should be sought as whether design to W41N or higher is required.

STRESS GRADES:

Visually Stress Graded Timber: Timbers whose species or place of growth is known may be visually graded for quality in accordance AS 2082.

Mechanically Stress Graded Timber of required stress grade according to AS/NZS 1748 may be used regardless of species.

Seasoned Timbers: All timber shall be regarded as seasoned only if its moisture content does not exceed 18 per cent.

FRAMING : BCA part 3.4.3.

Timber sizes in this specification are based on AS1684.4 Simplified Non-cyclonic areas with restrictions as follows: Maximum wind classification N2 (33m/s) - maximum roof pitch 30° - maximum building width 12.0m - maximum rafter overhang 750mm - maximum wall height at ext. walls, floor to ceiling 2400mm. The sizes are for information only and should not be used for construction. All design for a structure within these limits should be carried out by reference to AS1684.4

NOTE: for wind classification N3 (W41N) and N4 (W50N) Non-cyclonic areas with building widths 12.0m and up to 16.0m and with roof slopes exceeding 30° and up to 35°, design according to AS1684.2 is required

FLOOR FRAMING:

Ground floor timbers shall be only of hardwood, cypress pine or pressure treated Radiata or Canada Pine below a height of 300mm above finished ground level and must not be built into brickwork. Subfloor ventilation shall conform to BCA part 3.4.1. In Bushfire Prone Areas special conditions apply.

ANT CAPS:

To all brickwork and piers, at the level of underside of floorbearers, and capping of 0.5mm gauge galvanised steel or other approved metal is to be set, projecting 38mm beyond the internal faces of all brickwork and turned down at a 45 degree angle, lapped 13mm and soldered or crimped at all joints and corners so as to provide a continuous and effective barrier against termites throughout the length of the material. Whole of house protection against subterranean termite attack shall be installed in accordance with AS 3660.1

BEARERS:

Bearers should be laid in straight and normally parallel lines with top surfaces arranged to give level bedding for joists. Unless specifically noted as otherwise, bearers shall be located directly under all loadbearing walls, except where walls are located at right angles to line of bearers, in which case piers or other approved supports shall be provided for bearers at points where they cross under such walls. Bearers having minor excesses in depth shall be brought to required level by checking out underside over supports. Packing is to be avoided but where there is no alternative, corrosion resistant and incompressible sheet material over full area of contact may be permitted. Bearers having not more than permitted spring shall be placed so that they tend to straighten under loading. Joints in bearers, unless specifically detailed otherwise, shall be made only at points of support on which adequate bearing for both members can be provided and the joint shall be secured by means of bolting or spiking against displacement or separation.

JOISTS:

Joists shall be laid over bearers in straight and normally parallel lines with top surfaces set accurately to a common level to receive flooring. Underside of joists having minor excesses in depth to be notched out over bearers to obtain required common level. Packing may be employed if unavoidable similar to that for bearers, such packing to be securely fixed. Joists having not more than the permitted amount of spring shall be laid so that they tend to straighten under loading. Joints, unless specifically detailed, shall be made only over bearers or other supports. Joints occurring in joists which parallel and support wallplates shall be made at points of support which provide adequate bearing for both ends which shall be butted or scarfed to maintain a straight line. Posts shall be securely skew nailed, from both sides to bearers at all points of support.

Where floor joists abut solid masonry or concrete walls, they shall be supported on timber wall plates or bearers carried on walling, off-sets or attached piers; where such method is not practicable and height of floor is more than 1800mm above ground the ends of joists or bearers may bear in pockets formed in the wall which allow at least 12mm clear air space at sides and ends of members and provide solid bearing at least 100mm in depth. Where the unsupported span of deep joists exceed 2700mm, 50mm x 50mm herringbone strutting or solid blocking of 25mm min thickness shall be provided in continuous rows between joists at not more than 1800mm centres.

STUDS:

Housings or notchings to accept bracing, noggings, trimmers, lintels etc. may be made in any face of stud, providing that their depth does not exceed 10mm and the studs are designed as notched studs. Notches into stud depth are to be max. 20mm for diagonal cut in bracing only and providing also that where notchings or housings are made on opposite faces of the same stud, they shall be spaced not less than twelve times the width of the stud apart.

A stud to the side of openings may however have material equal to half its depth removed over an area sufficient to accept a head or lintel member, providing always that the head or lintel member continues through and is housed into the next stud adjoining the jamb stud.

Studs to sides of openings and studs supporting concentrated loads shall not be cut or notched except as permitted above. Junctions of loadbearing walls shall be framed with three studs. Well blocked and spiked together or with a solid post equal to the depths of intersecting walls.

In brick veneer construction framing of wall junctions with two studs is acceptable providing that such studs are joined at not less than 800mm centres along their height by securely spiking blocking pieces exceeding 200mm in length. Where corners are interrupted by windows the structural corner mullion shall be not less than 100mm x 100mm timber, or equivalent steel section.

Studs to side of openings shall have a depth equal to that of the common stud, except that double studs may be used providing that their total thickness is not less than the required single stud and that the studs are well spiked together. All notchings in studs shall comply with AS1684.4 table 6.1.

WALL PLATES:

Wall plates shall be in long lengths to each panel of walling and shall be not less than the size or lower in grade than common studs used in the particular wall section. Trenching shall be max. 3mm deep unless the design uses span tables based on remaining depth. Where plates are machined gauged to a uniform thickness trenching may be omitted. Where due to the use of different centre-to-centre spacing for studs and floor joists or for any other reason the points of support offered by joists, blocking pieces or concrete floors is not vertically over studs then a 75mm thick top plate shall be used in combinations as shown in AS1684.

Where roof trusses supporting tiled roofs are placed more than 50mm from wall studs, minimum thickness of top plates shall be 75mm unless otherwise specified hereunder. Where top plates are required to bear a major load arising from a roof strut, strutting beam, long span deep joists or the like, such loading shall be only at points immediately above a supporting stud, post or column. Where this is not practicable plate is to be adequately stiffened and the load distributed to adjoining studs by means of super imposed blocking pieces, close noggings from below or other approved means.

Where bottom plates are required to carry a stud to the side of an opening or a stud bearing a major load mentioned above the plates shall be supported by a joist, a blocking piece or a concrete floor slab directly beneath the point or points at which such studs are located.

EAVES BEAMS AND VERANDAH PLATES:

Eaves beams and verandah plates shall be provided to support rafters or trusses over full height openings or recesses in walls or over verandahs or porches covered by main roof structure. Any reduction in nominal size through mill dressing or scalloping shall be allowed for so that the minimum size listed is not reduced. The ends of eaves beams and verandah plates that are supported on stud wall shall be carried by studs or stud groups as for heads for equivalent spans. End fixing shall provide resistance to uplift or displacement. Verandah Posts to be not less than 100mm x 100mm in timber F11. If supporting roof loads they shall be as per AS1684.2.

ROOF FRAMING:

Pitch of roof is to be as shown on plans and length of rafter to longest ridge to be gauged to suit full tile courses.

Roof timbers are to be seated on timber wall frames, positioned so that they are adequately supported. Where supported on masonry walling, they are to be attached to timber wall plates of minimum dimensions 75mm x 38mm unless anchored directly to masonry. Wall plates to be secured to masonry as previously specified under bricklayer, where straps are used such straps are to be drawn snugly over and secured to top of plate. See bricklayer clauses for straps locations.

ROOFING BATTENS: Supporting roofing only. (Note: roofing battens are not suitable for the safe support of workers prior to fixing roof cladding). Battens should be continuous over a minimum of two spans and their design to suit rafter/truss spacing and batten spacing must be in accordance with AS1684 for the allowable roof mass.

CEILING JOISTS:

Joists shall be in single lengths where practicable, positioned beside and in direction of main rafters where practicable.

Secure to hangers with 35mm x 32mm timber cleats, MGPI0 (seas.), strapping of 25mm x 1.7mm galvanised iron or equivalent fasteners. Provide ceiling joists as shown in tables or AS1684.4 supported from hanging beams so that their span does not exceed 2.4m where joist is continuous over two spans, otherwise reduce span to 2.1m. Provide ceiling battens 38mm x 25mm at 450 centres in timber grade F4 or better where required.

HANGING BEAMS:

End bearing of hanging beams shall be the full width of wall plates and they shall be positioned either directly over a stud or their load adequately distributed to stud by intermediate blocking or local reinforcement of wall plate. Where length of hanger exceeds 4.8m the hanger is to be supported by a beam as for Strutting Beams and the size of hanger is to be governed by new span. (Roof not to be strutted off hangers or beam supporting hanger).

RIDGE BOARDS:

Ridge boards used in coupled roofs of simple construction, where they are not required to be strutted or propped and where opposing pairs of rafters are not separated by more than their own thickness at either side of their ridge junction, shall be 50mm greater in depth than rafters x 19mm thick. Otherwise they shall be 50 greater in depth and 35mm thick

VALLEY BOARDS:

Shall not be less than 19mm thick and of sufficient width to adequately support valley gutters.

UNDERPURLINS:

Underpurlins shall be in single lengths where possible and in straight runs at right angles to direction of rafters. Where splices cannot be avoided, joint shall be halved, lapped and spiked together at point of support. Ends of underpurlins shall not project (cantilever) beyond a support by more than 25 per cent of span distance of normal supports.

STRUTTING BEAMS:

Strutting beams may extend in any direction in roof space so long as their ends are supported on load bearing walls. Where supported by stud walling the beams shall land either directly above a stud of adequate size or their load shall be distributed over two or more studs by blocking or reinforcement of wall top plates. An initial clearance of 25mm shall be provided between underside of beams and top of ceiling joists. Loading of strutting beams over openings shall be avoided unless lintel above opening is sized to carry additional load.

MANHOLE:

Trim as required between ceiling joists for manhole 600 x 400mm minimum size. Line the opening and provide a suitable cover.

EAVES:

Project rafters to give a soffit at eaves of directed width and fix 200 x 25mm timber fascia or colourbond steel as directed. Where eaves are boxed in, soffit bearers (sprockets) of 50 x 38mm shall be provided, spaced to suit eaves lining and attached directly to outer ends of rafters. In brick veneer buildings the inner ends of soffit bearers shall be fixed to the frame so as to be 20mm or more clear above top of brickwork at time of construction.

In solid masonry buildings the inner ends of soffit bearers shall be located by means of 50 x 25mm hangers from rafters or wall plates.

PREFABRICATED TIMBER WALL FRAMES AND TRUSSES – BCA part 3.4.3

Where prefabricated frames and/or trusses are required for construction of the building, the manufacturers certification of construction according to AS1684.2 or AS1684.4 for the building on the particular site must be obtained. Where certification is attached to truss or framing members the certification labels shall be left in place after erection for approval by the appropriate Building Surveyor, P.C.A. or Council Authority. Timber trusses purpose manufactured for this project and engineer designed according to AS1720.1 are to be spaced at centres as directed, erected and fixed in accordance with the manufacturers instructions as approved. Support only on ends or designed bearing points. Where spacing of trusses exceeds 600mm centres provide intermediate ceiling joists in 100mm x 38mm hardwood (in F7) or 100mm x 50mm (in F8) supported from hangers at maximum of 2100 centres. Hanging beams shall be supported not more than 600mm from bottom chord panel points unless hangers are provided to nearest top chord panel points.

MASSES OF TYPICAL ROOF CONSTRUCTION


MASS OF ROOF	MATERIAL
10 kg/m ²	Steel sheet roofing 0.50mm thick and battens
20 kg/m ²	Metal sheet tiles or medium gauge steel sheet roofing, battens, 12mm softwood ceiling lining, sarking and lightweight insulation
30 kg/m ²	Steel sheet roofing 0.775mm thick, 13mm plaster ceiling, roof and ceiling battens, sarking and lightweight insulation
40 kg/m ²	Steel sheet roofing 0.75 thick, battens, graded purlins and high density fibreboard ceiling lining
60 kg/m ²	Terracotta or concrete tiles and battens
75 kg/m ²	Terracotta or concrete tiles, roofing and ceiling battens, 10mm plasterboard, sarking and insulation
90 kg/m ²	Terracotta or concrete tiles, purlins, roofing and ceiling battens, 19mm hardwood ceiling lining, sarking and insulation

DEFINITIONS:

Spacing - Where this term is used the measurement shall be the centre-to-centre distance between members.

Span - Where this term is used the measurement shall be the face-to-face distance between members.

Reference is made to effective roof spans in the tables - the span is an indicator of the mass of roof being carried by the outer wall members.

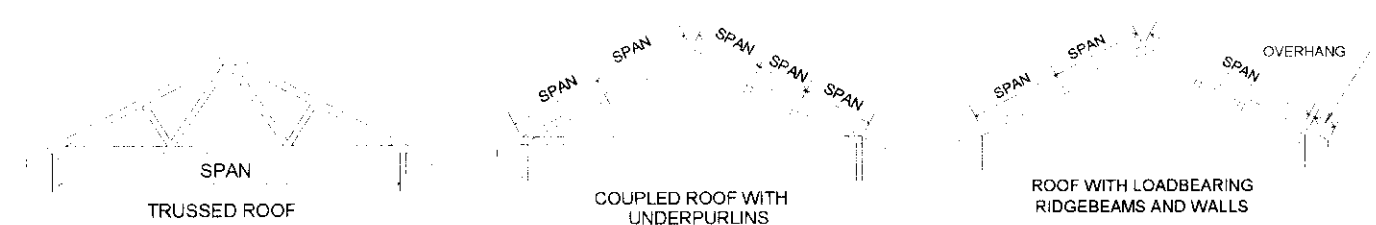

TABLES OF TIMBER SIZES

Framing Member Stud Height 2400	Span	SINGLE STOREY TILED ROOF				SINGLE STOREY SHEET ROOF			
		Unseasoned F8	F5	Seasoned MGP10	MGP12	Unseasoned F8	F5	Seasoned MGP10	MGP12
BEARERS-									
Strutted roof - max. rafter span 3000 @ 1800 spacing continuous over two or more spans-load bearing.	1500	100 x 75	2/120 x 35	2/120 x 35	2/90 x 35	100 x 75	2/90 x 35	2/90 x 35	2/90 x 35
	1800	125 x 75	2/140 x 35	2/120 x 35	2/90 x 35	125 x 75	2/120 x 35	2/120 x 35	2/90 x 35
Trussed Roof 9.0 Span. External Wall 1800 spacing continuous over two or more spans-load bearing.	1500	175 x 75	2/170 x 35	2/140 x 35	2/140 x 35	125 x 75	2/120 x 35	2/120 x 35	2/90 x 35
	1800	150 x 75	2/190 x 35	2/190 x 35	2/140 x 35	200 x 75	2/190 x 35	2/190 x 35	2/170 x 35
JOISTS-									
450 spacing-continuous over two or more spans	1800	125 x 38	120 x 45	120 x 35	120 x 35	125 x 38	120 x 45	120 x 35	120 x 35
WALL PLATES-									
Trenched for studs max. 3 @ up to 600 centres									
Raftered roof 3000 Span									
Top Plates		2/50 x 75	2/45 x 70	2/45 x 70	45 x 70	50 x 75	2/45 x 70	2/35 x 70	45 x 70
Bottom Plates		50 x 75	2/45 x 70	2/45 x 70	45 x 70	50 x 75	2/45 x 70	2/35 x 70	45 x 70
Trussed Roof 9000 Span									
Top Plates		3/50 x 75	-----	3/45 x 70	2/45 x 70	2/50 x 75	3/45 x 70	2/45 x 70	2/45 x 70
Bottom Plates		3/50 x 75	-----	3/45 x 70	2/45 x 70	2/50 x 75	3/45 x 70	2/45 x 70	2/45 x 70
JAMB STUDS- (70/75mm frame)	900	2/75 x 38	2/70 x 45	2/70 x 35	70 x 45	75 x 38	2/70 x 35	70 x 45	70 x 35
Truss or Rafter Span (9000 max.)	1800	2/75 x 50	3/70 x 45	2/70 x 45	2/70 x 35	2/75 x 38	2/70 x 45	2/70 x 45	70 x 45
Single storey or upper storey ext. or internal load bearing walls	2400	3/75 x 38	4/70 x 45	3/70 x 35	2/70 x 45	2/75 x 38	3/70 x 45	2/70 x 45	2/70 x 35
	3000	3/75 x 50	4/70 x 45	3/70 x 45	2/70 x 45	2/75 x 50	3/70 x 45	2/70 x 45	270 x 35
STUDS under concentrated loading @ 600 centres notched up to 20 for bracing Roof area 15m ²		3/75 x 50	-----	3/70 x 45	2/70 x 45	2/75 x 50	2/70 x 45	2/70 x 35	70 x 45
LINTELS-	900	75 x 75	90 x 35	90 x 35	90 x 35	75 x 50	90 x 35	90 x 35	90 x 35
Raftered roof 3000 Span	1200	100 x 50	2/90 x 35	90 x 45	90 x 35	100 x 38	120 x 35	90 x 45	90 x 35
	1500	125 x 75	120 x 45	2/90 x 35	2/90 x 35	100 x 75	120 x 45	90 x 45	90 x 35
	1800	150 x 75	2/120 x 45	2/120 x 35	120 x 45	125 x 50	2/90 x 45	2/90 x 35	90 x 45
	2100	175 x 75	190 x 35	170 x 35	2/120 x 45	125 x 75	2/120 x 35	120 x 45	2/90 x 35
	2400	200 x 75	2/170 x 45	2/140 x 45	2/140 x 35	150 x 75	2/120 x 45	2/120 x 35	120 x 45
	3000	2/50 x 75	2/240 x 35	2/190 x 45	2/170 x 45	200 x 75	2/170 x 35	170 x 45	2/140 x 35
	3600	300 x 75	2/290 x 35	2/240 x 45	2/24 x 35	250 x 75	2/240 x 35	2/190 x 45	2/170 x 45
Trussed Roof 9000 Span	900	100 x 75	2/90 x 35	90 x 45	90 x 35	100 x 50	2/90 x 35	90 x 45	90 x 35
	1200	125 x 75	2/120 x 35	120 x 45	2/90 x 45	125 x 50	140 x 45	2/90 x 45	2/90 x 35
	1500	175 x 75	2/140 x 45	2/120 x 45	2/120 x 45	150 x 50	2/120 x 35	2/140 x 35	2/90 x 45
	1800	200 x 75	2/170 x 45	2/170 x 35	2/140 x 35	150 x 75	2/140 x 35	2/120 x 35	2/120 x 35
	2100	225 x 75	2/240 x 35	2/170 x 45	2/170 x 35	175 x 75	2/170 x 35	170 x 45	2/120 x 45
	2400	275 x 75	2/240 x 35	2/240 x 35	2/190 x 45	200 x 75	2/170 x 45	2/170 x 35	2/140 x 45
	3000	-----	2/290 x 45	2/290 x 35	2/240 x 45	250 x 75	2/240 x 35	2/190 x 45	2/190 x 35
	3600	-----	-----	-----	2/290 x 45	-----	2/290 x 45	2/290 x 35	2/240 x 45

SINGLE STOREY TILED ROOF

Framing Member Stud Height 2400	Span	Unseasoned				Seasoned			
		F5	F7	F8	F11	F5	MGP10	MGP 12	
CEILING JOISTS at 600 centres over two or more max. 2400 Spans		125 x 38	125 x 38	100 x 50	100 x 50	120 x 35	120 x 35	90 x 45	
HANGING BEAMS @ max. 2400 centres	2400	100 x 50	150 x 38	150 x 38	125 x 50	120 x 45	120 x 45	120 x 35	
	3000	200 x 38	175 x 50	175 x 50	175 x 38	170 x 35	140 x 45	140 x 35	
	3600	225 x 50	225 x 38	200 x 50	200 x 50	190 x 45	170 x 45	170 x 35	
	4200	275 x 50	250 x 50	250 x 50	225 x 50	240 x 35	190 x 45	190 x 35	
	4800	300 x 50	300 x 50	275 x 50	275 x 50	290 x 35	240 x 35	240 x 35	
STRUTTING BEAMS @ 2400 centres, max. rafter span 3000	2400	250 x 75	250 x 75	225 x 75	225 x 75	2/240 x 35	2/190 x 45	2/170 x 45	
	3000	300 x 75	300 x 75	275 x 75	250 x 75	2/240 x 45	2/240 x 35	2/190 x 45	
	3600	-----	-----	300 x 75	300 x 75	2/290 x 35	2/240 x 45	2/240 x 35	
RAFTERS @ 600 centres - roof mass 60 kg/m ² continuous over two or more spans.	3000	150 x 38	125 x 50	125 x 38	125 x 38	120 x 35	120 x 35	90 x 45	
Overhang		750	750	750	750	500	550	750	
UNDERPURLINS CONTINUOUS SPAN. Max rafter span 3000. Max strut spacing 2400		-----	150 x 75	150 x 75	150 x 75	2/140 x 45	2/120 x 45	2/120 x 35	
COLLAR TIES to each alternate pair of rafters halved and shouldered	up to 4200 over 4200	75 x 50	75 x 50	75 x 50	75 x 50	70 x 45	70 x 35	70 x 35	
		100 x 50	100 x 50	100 x 50	100 x 50	90 x 45	90 x 35	90 x 35	

NOTES:

- Cantilevers shall not exceed 25% of the allowable span, except that allowable offsets and cantilevers of load bearing walls at right angles to bearers shall be as per Table 4.1 of AS1684.4
- Multiple members shall be vertically nail laminated according to Clause 2.3 of AS1684.4
- Edge distances for some sheet bracing materials may require a minimum plate depth and/or minimum stud breadth of 45mm for joining sheets
- For openings greater than 900mm a secondary jamb stud may be required to support a lintel as per tables

SINGLE STOREY SHEET ROOF

Framing Member Stud Height 2400	Span	Unseasoned				Seasoned			
		F5	F7	F8	F11	F5	MGP10	MGP12	
STRUTTING BEAMS @ 2400 centres max. rafter span 3000 under purlin span 2400	2400	200 x 75	200 x 75	175 x 75	175 x 75	2/170 x 35	2/140 x 45	2/140 x 35	
	3000	225 x 75	225 x 75	225 x 75	200 x 75	2/190 x 35	2/170 x 45	2/170 x 35	
	3600	275 x 75	250 x 75	250 x 75	225 x 75	2/240 x 35	2/190 x 45	2/170 x 45	
RAFTERS @ 900 centres roof mass 20kg/m ² continuous over two or more spans	3000	125 x 38	125 x 38	100 x 50	100 x 38	120 x 35	90 x 45	90 x 35	
Overhang		500	650	700	750	450	450	500	
UNDERPURLINS CONTINUOUS SPAN Max rafter span 3000. Max strut spacing 2400		125 x 75	125 x 75	125 x 75	100 x 75	2/90 x 35	2/90 x 45	2/90 x 35	

Where top plates are required to bear a load arising from the placement of a roof strut, such strut shall be located only at a point immediately above a supporting stud unless the top plate is adequately stiffened by means of an intermediate blocking piece. Where bottom plates are required to carry a stud to the side an opening or a stud bearing a major load, the plates shall be supported by a joist or intermediate blocking piece directly beneath that stud. Double studs to be well spiked to ensure their action as one structural member.

The above tables refer to size of studs notched up to 20 for bracing. For sizes of studs not notched refer to AS1684.

For doorway openings up to 900 wide where jamb linings or other comparable stiffening are used, common studs are permissible.

Lintels over 175 deep to be seasoned or a low shrinkage timber species used.

HIPS - Depth of Common Rafter + 50 x 13 less than Rafter thickness

RIDGE BOARDS - Depth of Common Rafter + 50 x 25 thick

VALLEY RAFTERS - Depth of Common Rafter + 50 x 38 thick
CEILING JOISTS, HANGING BEAMS, VALLEY BOARDS, COLLAR TIE - As for tiled roofs
 For floor joists at 450 centres over single 1800 spans, 100 x 50 unseasoned F8 or F11 can be used. For bearers and joists of other stress grades and spans refer to AS 1684.4 or AS1684.2.

Direct load in relation to top plates is where rafters or trusses are placed within 1.5 times the thickness of the plate from the stud; random load is where the placement of rafters or trusses exceeds that limit. Where points of fixing of studs on bottom wall plates occurs directly above points of support provided by joists, blocking pieces or by concrete floors, bottom wall plate may be as shown above for direct load.

GABLES OR VERGES:

Where open gables or verges are indicated on plans such are to be formed as extensions to main roof with rafters supported on cantilever extensions of ridge boards, underpurlins and wall plates. Extension to wall plates shall be same size as underpurlin. Alternatively the overhang shall be framed with jack rafters set at right angles to and framed into the common rafters.

Where boxed gables are indicated, such gables shall be framed as above but with 75 x 50mm gable studs halved to side of verge rafters at centres to suit lining material and having 75 x 38mm soffit bearers fixed between the lower ends of gable studs and the structural walls as for boxed eaves. Horizontal location for gable studs and fixing for lower edges of gable linings shall be provided by a 75 x 38mm plate-on-edge let into the face of gable stud level with the soffit bearers. Boxed gables shall be securely strutted from the structural wall plate to support the weight of the gable framing and the roof covering.

UNCOUPLED ROOF WITH LOADBEARING RIDGEBEAMS AND/OR WALLS
 Rafters supporting roof and ceiling loads – non coupled cathedral roof single span

Rafter Span	Rafter Spacing	Unseasoned				Seasoned			
		F5	F7	F8	F11	F5	MGP10	MGP12	F17
Tiled Roof Ceiled									
3000	600	200 x 38 750	200 x 50 750	175 x 50 750	175 x 50 750	175 x 45 750	140 x 45 750	140 x 45 750	140 x 35 750
3600	600	250 x 50 750	225 x 50 750	225 x 50 750	200 x 50 750	240 x 35 750	170 x 45 750	170 x 45 750	170 x 35 750
4200	600	275 x 50 750	275 x 50 750	250 x 50 750	250 x 50 750	240 x 45 750	240 x 35 750	190 x 45 750	190 x 45 750
4800	600	275 x 75 750	275 x 75 750	300 x 50 750	275 x 50 750	290 x 35 750	240 x 45 750	240 x 35 750	240 x 35 750
5400	600	-----	300 x 75 750	300 x 75 750	275 x 75 750	-----	290 x 35 750	290 x 35 750	240 x 45 750
Sheet Roof Ceiled									
3000	900	175 x 50 750	175 x 50 750	175 x 50 750	150 x 50 750	140 x 45 750	140 x 35 750	120 x 45 750	120 x 45 750
3600	900	225 x 50 750	200 x 50 750	200 x 50 750	200 x 50 750	170 x 45 750	170 x 35 750	140 x 45 750	140 x 45 750
4200	900	250 x 50 750	250 x 50 750	225 x 50 750	225 x 50 750	240 x 35 750	190 x 45 750	170 x 45 750	170 x 45 750
4800	900	300 x 50 750	275 x 50 750	275 x 50 750	250 x 50 750	240 x 45 750	240 x 35 750	190 x 45 750	190 x 45 750
5400	900	300 x 75 750	275 x 75 750	300 x 50 750	275 x 50 750	290 x 35 750	240 x 45 750	240 x 35 750	240 x 35 750

- NOTE:**
- Allowable overhangs are based on a maximum birdsmouth depth of D/3. Where rafters are not birdsmouthed, the allowable overhang may be increased to 30% of the single span for that member, provided that the overhang does not exceed 50% of the actual backspan.
 - Overhang limits are only applicable where rafter ends are supported by a structural fascia.

TABLE OF TIMBER SIZES LOWER STOREY OF TWO STOREY CONSTRUCTION - TILED ROOF

Framing Member Stud Height 2400	Span	Unseasoned				Seasoned		
		F5	F7	F8	F11	F5	MGP10	MGP12
BEARERS								
Strutted Roof – max. rafter span 3000, bearers @ 1800 spacing continuous over two or more spans - load bearing.	1200	125 X 75	125 X 75	100 X 75	100 X 75	2/120 X 35	2/90 X 45	2/90 X 35
Trussed Roof - 9000 span. Bearers @ 1800 spacing continuous over two or more spans - load bearing	1800	200 X 75	175 X 75	150 X 75	150 X 75	2/170 X 45	2/140 X 45	2/120 X 45
	1200	150 x 75	150 x 75	125 x 75	125 x 75	2/120 x 45	2/120 x 45	2/90 x 45
	1800	225 x 75	200 x 75	175 x 75	175 x 75	2/190 x 45	2/170 x 45	2/140 x 45
JOISTS TO GROUND FLOOR			Refer to	Single	Storey	Tables		
WALL PLATES – Not trenched, external load bearing walls - Joists at 600 centres RAFTER OR TRUSS SPAN 3000 (70/75mm frame)	B/plates T/plates	2/50 x 75 3/50 x 75	2/50 x 75 2/50 x 75	2/50 x 75 2/50 x 75	2/50 x 75 2/50 x 75	3/45 x 70 3/45 x 70	2/45 x 70 2/45 x 70	2/35 x 70 2/35 x 70
	B/plates T/plates	3/50 x 75 -----	3/50 x 75 3/50 x 75	3/50 x 75 3/50 x 75	2/50 x 75 2/50 x 75	----- -----	3/45 x 70 3/45 x 70	3/45 x 70 2/45 x 70
JAMB STUDS – (70/75mm frame) Truss or Rafter Span (9000 max) Opening span	900 1800 2400 3000	3/75 x 50 4/75 x 50 ----- -----	3/75 x 38 4/75 x 38 4/75 x 50 -----	2/75 x 50 3/75 x 50 4/75 x 50 4/75 x 50	2/75 x 38 3/75 x 38 3/75 x 50 4/75 x 50	3/70 x 45 4/70 x 45 ----- -----	2/70 x 35 2/70 x 45 3/70 x 45 4/70 x 35	2/70 x 35 2/70 x 45 3/70 x 35 3/70 x 45
COMMON STUDS - @ 600 centres notched up to 20mm for bracing RAFTER OR TRUSS SPAN	3000 9000	75 x 50 2/75 x 38	75 x 50 2/75 x 38	75 x 38 2/75 x 38	75 x 38 75 x 50	2/70 x 35 2/70 x 35	70 x 35 70 x 45	70 x 35 70 x 35
LINTELS Raftered roof 3000 span	900 1200 1500 1800 2400 3000	100 x 75 150 x 50 175 x 75 200 x 75 275 x 75 -----	100 x 75 125 x 50 175 x 75 200 x 75 250 x 75 -----	100 x 50 125 x 75 150 x 75 175 x 75 225 x 75 300 x 75	100 x 50 125 x 50 150 x 75 175 x 75 225 x 75 300 x 75	90 x 45 2/120 x 35 2/140 x 35 2/170 x 35 2/240 x 35 2/290 x 35	90 x 35 2/90 x 45 2/120 x 35 2/140 x 45 2/190 x 45 2/240 x 45	90 x 35 2/90 x 35 2/120 x 35 2/140 x 35 2/170 x 45 2/240 x 35
Trussed Roof 9000 span	900 1200 1500 1800 2400 3000	125 x 50 150 x 75 200 x 75 225 x 75 300 x 75 -----	125 x 50 150 x 75 200 x 75 225 x 75 300 x 75 -----	100 x 75 150 x 75 175 x 75 225 x 75 275 x 75 -----	100 x 75 150 x 75 175 x 75 225 x 75 275 x 75 -----	2/90 x 35 2/120 x 45 2/140 x 35 2/190 x 45 2/240 x 45 -----	90 x 45 2/120 x 35 2/140 x 35 2/170 x 35 2/240 x 45 2/290 x 45	90 x 35 120 x 45 2/120 x 45 2/170 x 35 2/240 x 35 2/290 x 45

NOTES: Member sizes shown in the above table are for structures with an upper floor joist maximum span of 4800mm. (for greater spans see AS1684.2)
 Direct load in relation to top plates is where first floor joists are placed within 1.5 times the thickness of the plate from the stud, random load is where placement of the joists exceeds that limit. Direct load in relation to bottom plates is where stud bearing occurs directly above points of support provided by joists, blocking pieces, or by concrete floors. Refer to single storey table for upper floor wall framing and roof. For doorway openings up to 900 wide where jamb linings or other comparable stiffenings are used common studs are permissible.

NOTE: Sizes shown in tables in this specification are intended only as a guide to the size and stress grade for a particular member of a building frame. All timber framing should be designed and constructed in accordance with AS1684.2 and/or AS1684.4

Sizes in this specification are based on AS1684.4 Simplified Non-cyclonic areas, with restrictions as follows:-

- Maximum wind classification N2 (33m/s)
 - Maximum Roof pitch 30°
 - Maximum building width 12.0m
- Where a building exceeds the restrictions as listed above, design to comply with AS1684.2 will allow wind speeds up to N4 (50 m/s), roof slopes up to 35° and building widths up to 16.0m.

PERMANENT BRACING OF WALLS AS PER AS1684.2 Section 8 - BCA parts 3.4.3.8, 3.4.3.11, 3.4.3.19, 3.4.3.20 and 3.4.3.21

This section 'Permanent Bracing of walls as per AS1684 shows typical bracing applicable to timber frame construction as explanatory information only. TYPE 'A' UNITS (Design racking resistance of 2kN). The following bracing units are deemed satisfactory type 'A' braces.

- A pair of diagonal timber or metal section braces in opposite directions from each end of the wall as per fig (A) OR galvanised metal tensioned strap bracing as per fig (B).
- Single diagonal timber or metal section brace as per figure (C).
- A 900mm minimum wide panel of structural plywood as per figure (D).

Type 'A' Bracing – Pair of diagonals from each end of wall		
Timber	Metal Section	Tensioned Straps
50mm x 19mm for studs up to 2.7m long 75mm x 19mm for studs over 2.7m long Fixing: galvanised flat head nail 2.8mm dia. x 50mm long to each plate and stud.	18mm x 16mm x 1.2mm min. galvanised angle brace fixed with one 2.8mm dia. x 30 long galvanised flat head nail to each plate and stud edge.	Flat galvanised straps 0.8mm thick x 20 wide. Fixings: one galvanised flat head nail 2.8mm dia. x 30mm long to each plate and stud edge. Tension straps.


Type 'A' Bracing – Single diagonal at end of wall.	
Timber	Metal Section
75mm x 19mm min. fixed with two 2.8mm dia x 50mm long flat head galvanised nails to each stud and plate.	Galvanised angle brace fixed with two 2.8mm dia x 30 long galvanised flat head nails to each plate and stud

Type 'B' Units (design racking resistance of 4kN. The following bracing units are deemed to be satisfactory type 'B' braces

- A pair of diagonal galvanised metal tension straps of minimum nominal dimension 30mm x 0.8mm in opposing directions on one side of timber frame. Ends of straps shall be bent over top and bottom faces of plates and fixed with four 3.15mm dia. x 30mm long galvanised flat head nails. Braces shall be fixed to stud edges with two similar nails to each crossing. End studs of braces section shall be strapped to top and bottom plates with 30mm x 0.8mm galvanised strap looped over plate and fixed to studs with four galvanised flat head nails 3.15mm dia x 30mm long each end of loop.
- A 900mm minimum wide panel of structural plywood as shown in figure (D). Fixed as follows:

Plywood stress grade F8	Stud spacing 450mm to be 7mm thick ply.	Stud spacing 600mm to be 9mm thick ply.
Plywood stress grade F11	Stud spacing 450mm to be 6mm thick ply.	Stud spacing 600mm to be 7mm thick ply.
Plywood stress grade F14	Stud spacing 450mm to be 4mm thick ply.	Stud spacing 600mm to be 6mm thick ply.

 Fixing: 2.8mm dia x 30mm long galvanised flat head nails at 50mm centres along top and bottom plates, 150mm centres along vertical edges and 300mm centres along intermediate studs.

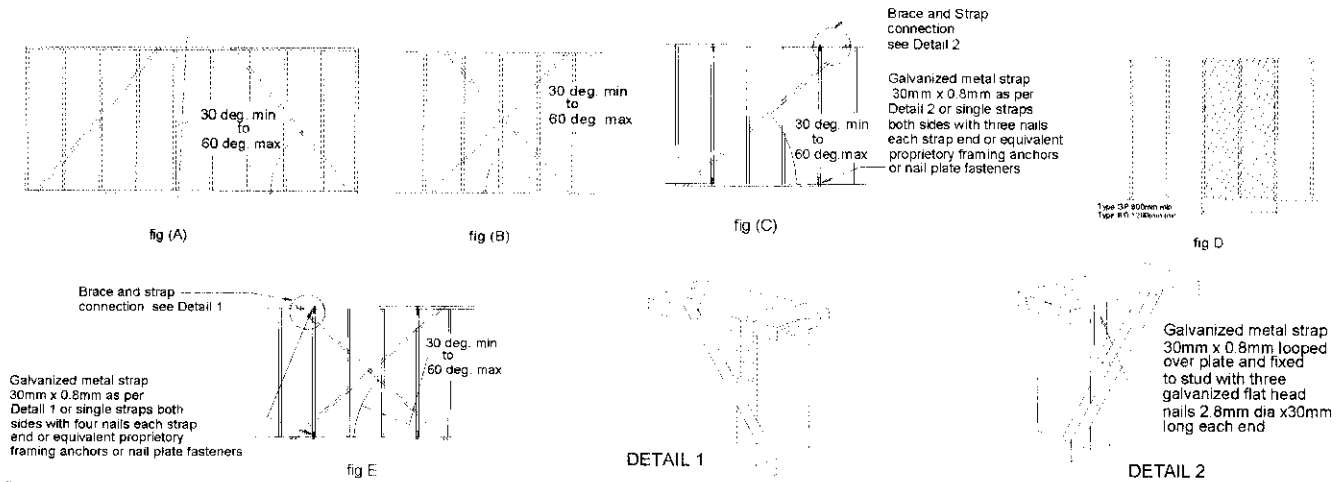

Diagrams as shown and explanation of the various types of bracings are not intended to specify bracing requirements for any timber frame construction. All bracing requirements for a particular design in timber framing must be determined in accordance with Section 8 of AS1684.2 or AS1684.4 as applicable.

TIEDOWN REQUIREMENTS: BCA tables 3.4.3.8, 3.4.3.9 and 3.4.3.18

Tie down requirements for timber frame construction can be determined from AS1684.4 Section 9 for maximum design gust wind speeds of 33m/sec. For wind speeds in excess of 33m/sec, design as per AS1684.2 is required.

Tie down fixings should be determined for the following connections:

- | | | |
|--|-----------------------------------|---|
| a) bearers to piers | d) studs to bottom and top plates | g) battens and/or purlins to rafters |
| b) floor joists to bearers | e) rafters to top plates | h) collar ties to rafters |
| c) Bottom plates to floor joists or concrete slabs | f) rafters to ceiling joists | i) verandah plates and eaves beams to posts |
- NOTE:** Special fastening requirements are required for type 'A' and 'B' wall bracing for connections (c) and (d) above.

CYCLONIC AND OTHER HIGH WIND AREAS

Where buildings are to be constructed in regions B, C, and D as per AS 1179.2 compliance with the Australian Wind loading Code AS1179.2-1989 or the Australian Standard Wind Loads for housing AS4055 is required.

In cyclonic areas buildings must be Engineer designed and/or structurally certified for wind speeds of 205.2 km/hr (55.7 m/s) in Region "C" and 243.4 km/hr (Vy 85 m/s) in Region D.

NOTE: High wind areas exist outside of cyclone regions B,C and D. Clarification of the category of the site should be sought from local authorities.

STEEL FRAMING AND OR TRUSSES - BCA part 3.4.2

MATERIALS:

All framing sections shall be manufactured from galvanised steel conforming to AS1397. Galvanised materials up to 3.2mm thick shall have minimum coating mass of 200 g/m². Design, fabrication and fixing shall be as per recommendations of the component manufacturers design manual.

FABRICATION AND ERECTION:

All structural components may be fabricated into frames and/or trusses in the shop or on site and shall be cut accurately to length to fit firmly against abutting members and held so until fastened. Studs shall be seated squarely in bottom plates with webs at 90deg. to the face of the wall and accurately located, plumbed and securely fixed to top and bottom plates. Multiple studs shall be used as specified at concentrated load points. Plates shall be securely spliced to maintain continuity. Splices in studs are not permitted. Structurally adequate heads shall be fitted over openings in walls. All frames shall be adequately braced for transport and resist wind loads in service. Preferred fastening is by MIG welding. Other fastening such as carbon arc welding, self tapping bolts and screws or blind rivets of adequate strength may be used. All welds shall be cleaned and painted with zinc rich paint. The bottom plate shall be securely fastened to sub floor at centres as recommended and all site connections shall be as specified in design manual. Holes for electrical wiring, other cables and plumbing services shall be max. 33 dia. flanged holes in studs and nogginns where required. Service pipes shall be effectively separated from framing by lagging and be securely fixed in cavities. Permanent electrical earthing of a steel frame building shall be carried out in accordance with the requirements of the local electrical authority. Where power tools are used on site, temporary earthing to the frame shall be made during construction. On completion of framing all debris shall be removed from cavities and bottom plates. Domestic metal framing shall be designed to comply with the load combinations as per AS3623.

STEEL WORKER - BCA part 3.4.4

GENERALLY:

All steel work is to be fabricated to details as shown on engineers drawings all work to be in accordance with AS4100 Steel Structures.

PURLINS AND GIRTS:

To roof and walls of building provide purlins and girts according to engineers details.

ROOFER AND SHEETER:

Cover roof and walls of building in full length sheets complete with all necessary flashings cappings etc. Secure as recommended by manufacturer and provide panels of selected translucent sheeting as indicated or directed.

ROOFER - BCA part 3.5.1

TILE ROOFING: BCA part 3.5.1.2.

Provide all roofs with first quality roofing tiles. Where pitch of rafters is less than 1:2.75 terra cotta Marseilles pattern, 1:3.7 Swiss pattern, 1:3.3 concrete tiles are used the roof shall be sarked with either 2 ply bituminous felt or double faced aluminium foil covered reinforced fabric as per AS1736. Between 1:3.7 and 1:4.5 slope, perimeter of roof shall be provided with an anti ponding board or device to ensure that all water will be discharged into eaves gutter, a clear space must be provided between edge of the device and the lowest side of the first batten so as to allow a free flow of water into the gutter. . Where one section of the roof discharges into a lower section, the discharge is to be widely distributed, and the roof is to be fully sarked. Elsewhere, where a spreader is used the roof shall be sarked from the point of discharge to Eaves with a minimum width of 1800mm approved sarking. Cover all ridges and hips with capping, starters and apex caps necessary and bed all capping and verge tiles on lime mortar and point with coloured cement mortar.

TERRA COTTA TILES:

To be glazed and manufactured in accordance with AS 2049. To be fixed to timber battens with copper wire ties every alternate tile, all fixed in accordance with AS2050.

CONCRETE TILES:

To conform to AS1757 and AS1758 and to be produced by manufacturers who provide a comprehensive guarantee and fix in accordance with AS1787. Tiles are to have an end lap of not less than 75mm. Where wiring holes are provided, every alternate tile in each course is to be tied to battens with approved wire. Where holes are

provided for nailing every tile in each third course is to be fixed with galvanised flat head nails at least 19mm into tile batten. Fixing to be as per AS2050.

CORRUGATED FIBRE CEMENT ROOFING:

To conform to AS1611 and fixed in accordance with AS1562 Pt.2. Minimum pitch of roof is to be 1:8 for large corrugations and 1:11 where the rafter length can be covered with a single sheet. Where pitch of roof is less than 1:6 in the case of large corrugations and 1:4.5 in the case of small corrugation end laps shall be at least 225mm and sealed. Sheets to be fixed with galvanised round head screws and felt washers set in mastic to each run of battens with side and end laps or other approved method in accordance with manufacturers instructions. All necessary accessories are to be provided and the roof is to be adequately birdproofed.

PROFILED STEEL ROOF: BCA part 3.5.1.3:

To be material as nominated on drawings. All necessary accessories to be provided and fixed according to manufactures recommendations. Roof is to be bird proofed. Sheet fixings and spacings are to be strictly as per manufacturers recommendations for the design wind speed for the area. Design and installation shall be in accordance with AS/NZS 1562.

SARKING:

Where sarking is specified or required by any authority the selection of and fixing shall be in accordance with the code of practice as specified in AS1736 for pliable roof sarking and/or AS1903-04 for reflective foil laminates. All installations must comply with the requirements of BCA part 3.7.4. in Bushfire prone areas.

FLOORING - BCA part 3.4.3.4

T & G STRIP FLOORING: BCA table 3.4.3.1:

Flooring shall be seasoned and stored in a way to preserve its delivery condition. Flooring boards shall be laid in straight and parallel lines with tongues fitted into grooves and cramped together with pressures suited to moisture content and seasonal conditions. End joints shall be made on a joist and joints in adjoining boards shall be staggered. Flooring shall be kept 12mm clear of walls or wall plates parallel with the direction of laying. Boards of normal width of 75mm and less shall be fixed with one nail at each joist and boards over 75mm shall be fixed with two nails at each joist. Nails in faces of boards are to be well punched to allow for subsequent sanding and stopping. Boards profiled for secret nailing are to be skew nailed through tongues at each joist with nail punched to permit the full entry of the tongue into the groove. Flooring is not to be cut in and fixed before roofing is complete, external walls sheathed or lined and all external openings covered.

SHEET FLOORING: BCA tables 3.4.3.2 and 3.4.3.3

The minimum height of sheet flooring above ground level and under-floor ventilation shall be in accordance with manufacturers instructions or as required by Council or Lending Authority.

Where sheet flooring is used in platform construction and a decorative finish is required it shall be sealed with a water repellent at time of fixing.

a) Structural Plywood: shall be manufactured in accordance with AS2269 and sheets stamped on the face side with manufacturers name or trade mark. Sheets shall be fixed in accordance with manufacturers instructions as approved.

b) Particle Board: Approved board bonded with phenolic resin to achieve a type 'A' bond as defined in AS1860 for plywood may be used in platform construction or as fitted flooring. Boards shall be fixed in accordance with manufacturers instructions as approved. The perimeter of flooring should be fully supported by joists or noggins. Other approved particle board may be used providing it is a minimum of 2100mm above the ground, well ventilated and the building completely weatherproof prior to fixing of the floor.

c) Compressed Fibre Cement: Sheet flooring not less than 18mm thick with density of not less than 1.8g/cm³ may be used in lieu of suspended concrete floors. Sheets shall be fixed in accordance with manufacturers instructions adequately flashed and suitably finished.

ELECTRICIAN

Provide all labour and materials necessary for the proper installation of electrical services in accordance with the appropriate AS Rules and requirements of the Local Supply Authority. Arrange with the supply Authority for connection from supply main to meter board. Provide for the proper installation and connect electricity stove/s and hot water unit/s. Provide light and power points as indicated on drawings or as directed and in accordance with AS/NZS1680. Provide box to enclose meters in accordance with the requirements of the Authority concerned. Arrange for inbuilt wiring for telephone, television, computer and security installation as required.

SMOKE DETECTORS/ALARMS : BCA part 3.7.2

Fire/smoke detectors selected by the owner and complying with the requirements of the Local Government Act and/or state or territory regulations must be fitted in the locations required and approved by the regulatory authority and shall be installed in accordance with AS3786.

LIGHTNING PROTECTION:

Where lightning protection is specified by the proprietor or required under regulatory provisions it shall be installed in accordance with AS1768.

EXTERNAL WALL CLADDING - BCA part 3.5.3

Weatherboards or profile sheeting as approved by the leading authority shall be fixed and flashed in accordance with manufacturers instructions and to the satisfaction of the lending authority. Weatherboards with laps as specified by the relevant AS shall be hardwood, pressure treated radiata pine or slash pine, cypress pine, baltic pine or western red cedar. The boards shall have a maximum moisture content of 15% be in long lengths with staggered end joints, securely nailed and fitted with angle stops. Western red cedar used externally shall be fixed with galvanised or cadmium plated fasteners. Boards exceeding 100mm in width shall be double fastened at all bearings. All boards shall be primed or sealed all around including rebates and ends before fixing. Where vertical boarding is used it shall be fixed to battens at not more than 600mm centres and sarking acceptable to the lending authority placed behind the battens to provide air space and fixed to the frame work with adequate provision for discharge of moisture. External boarding shall be in one length or have joints specially designed for external use.

FIBRE CEMENT: BCA part 3.5.3.3:

a) Flat Sheeting: Fibre cement sheeting shall be not less than 4.5mm thick and close jointed to full height of walling or above sill level where weatherboard dadoes are specified. Horizontal joints shall be flashed with 0.42mm galvanised steel turned up 13mm against stud faces and down 12mm over sheet faces, lapped 25mm at joints. Internal angles of walls shall be flashed with 38mm x 38mm x 0.42mm minimum base thickness galvanised steel angles or bitumen coated metal flashing to full height of studs and lapped 50mm at joints. All vertical and horizontal joints and angles shall be covered with timber, fibre cement or other mouldings as approved by the lending authority. Trimmers of not less than 75mm x 38mm timber shall be provided between ends of floor bearers to support lower edge of sheeting.

b) Profiled sheeting and Weatherboard: As approved by the lending authority shall be fixed and flashed in accordance with the manufacturers instructions and to the satisfaction of the lending authority.

INTERNAL WALL LININGS

Line all internal walls not specified as otherwise with Gypsum plaster board fixed horizontally in full length sheets, or with staggered end joints to ceiling height. Sheets to have recessed edges and of thickness as recommended by the manufacturer for the stud, batten or support spacing. Fixing is to be with galvanised clouts, manufacturer approved screws and/or approved adhesive and be strictly in accordance with manufacturers instructions. Set all internal angles. Note: Where below 1200mm in laundry, bathroom and W.C. and at back of kitchen sink unit and below 1800mm in shower recess, only approved water repellent sheet shall be used. Note: Adhesives must not be used to fix sheets in tiled areas.

FIBREBOARD:

Sheets shall not be less than 4.5mm thick except where tiled. Sheets to be tiled shall not be less than 6mm thick. Where flush jointing is required fibreboard sheets shall be used, fixed and jointed in accordance with manufacturers instructions.

CEILING FIXER

CEILINGS: Provide Gypsum plaster board to all internal ceilings unless otherwise specified. Sheets to have recessed edges and to be 10mm thick when fixed to ceiling battens/joists spaced at not more than 450mm and 13mm thick for 600mm spacings. Fixing is to be with galvanised clouts and/or approved adhesive and is to be in accordance with manufacturers recommendations as approved. Provide selected cornices, neatly mitred, properly fixed and scrimmed and set at all joints in full wall lengths where practicable. Gypsum plaster board for ceilings and walls shall be as per AS2589. Sheets of different thickness may be used at other spacings where their manufacture and installation complies with the Deemed to Satisfy Provisions.

PLASTERER

To all brick walls not specified as feature brickwork or otherwise (with exception of garage) apply render to minimum thickness of 12mm. Render to consist of one part fresh cement to 3 parts clean sand with 10 per cent hydrated lime added. Use only whilst fresh. All brickwork to be well wetted before plastering is commenced.

GENERALLY: Point up all flashings externally with cement mortar and make good as required after other trades.

JOINER

GENERALLY:

Joinery timber is to be of durable species seasoned and free from those defects which might effect its appearance and/or durability. All to be D A R accurately cut and fitted, properly mitred and scribed as required and securely fixed. All surfaces to be left free of mill marks or other defects, filled where necessary and ready for painting or staining. Where wood plugging is required it shall be a suitable species properly seasoned.

JAMB LININGS AND DOORS:

1. DOOR FRAMES - BRICK BUILDINGS:

Shall be at least 100mm x 50mm solid rebated properly dowelled to thresholds. Mullions shall be 75mm thick and double rebated.

2. JAMB LININGS - INTERIOR DOORS ALL BUILDINGS, EXTERIOR DOORS TIMBER FRAMED AND BRICK VENEER:

Linings shall be a minimum of 38mm thick solid rebated to all door openings. Where return plaster reveals occur linings shall be 75mm x 50mm rebated. Alternatively for internal doorways 25mm linings may be used with 12mm planted stops. In brick veneer and timber framed construction 12mm clearance shall be provided over jamb linings to external openings. Linings to openings not having doors or to have swing doors are to be 25mm thick timber securely fixed. Other proprietary linings may be approved by the owner.

DOORS:

Fit accurately to door frame. Hang external doors with three 88mm steel butts and internal doors unless otherwise specified with two 88mm steel butts. External doors shall not be less than 2040mm x 820mm x 40mm thick. Where sheathed with plywood, waterproof plywood only shall be used. All framed glazed doors (external or internal) shall be minimum of 40mm thick. Internal doors shall be minimum of 35mm thick and free of warping.

WINDOWS AND FRAMES:

In brick veneer construction 10mm clear space shall be left between underside of sill and brickwork. In two storey construction with hardwood timber framing the clearance shall be increased to 20mm.

INSTALLATION:

All windows shall be installed in accordance with the requirements of AS2047-48 for Aluminium windows and AS2146-47 for timber windows.

STAIRS AND HANDRAILS: BCA 3.9.1 and 3.9.2

Stairways shall be constructed to the layout as shown on plans with treads of equal dimensions except where shown or where winders are required. All risers in any flight shall be of equal height. All flights shall have a minimum of 2 and not more than 18 risers. Vertical clearances above stairs shall be 2000mm min. to soffit of floor or structure above when measured vertically above nose of tread. Relationship of riser to going shall be between 1:2 and 1:1.35 unless otherwise directed or as permitted in AS1657. Balustrades shall be provided to all landings, decks roofs other elevated platforms where the vertical distance from that level is more than 1 metre above the adjoining floor or finished ground level. Height of the balustrade must be a minimum of 1 metre above landings etc. and not less than 865mm above the nosings of any stair treads or floor of a ramp. Openings in balustrades (decorative or otherwise) and space between treads, eg. riser opening must not allow a 125 mm dia sphere to pass through. Resistance to loading forces of a balustrade must be in accordance with A.S. 1170. Materials and finish of handrails, newel posts and balustrading shall be as directed or agreed by owner. Where balustrades are constructed of tensioned wires provision shall be made to maintain tension applied.

ACCESS AND MOBILITY

Where access and mobility requirements are to be addressed in the construction of a new building, AS1428.1 General Requirements for Access – New Building Work contains the minimum design requirements to enable access for people with disabilities. Revision of the BCA in order to address requirements of the Disability Discrimination Act (DDA) as applies to the construction of buildings with public areas will require that the latest revision of AS1428 should be used.

PLUMBER AND DRAINER

EAVES GUTTERS AND DOWNPIPES:

Eaves gutters and downpipes of material and finish as nominated on drawings shall be installed as per manufacturers specification to all eaves as required with falls to downpipes in positions shown and to comply with AS/NZS 2179.

VALLEYS:

To be 0.6mm thickness galvanised steel 450mm wide and fixed to valley boards with edge beaded well lapped and soldered or silicone jointed.

FLASHINGS:

Flash around chimney stacks, exhaust flues and wherever else required with approved flashings dressed well down onto roof slopes and taken vertically at least 75mm. Wedge step flashing into brickwork joints and point up with cement mortar. Eaves gutters, valleys and roof flashings shall be selected from materials compatible with each other and the roof covering to prevent bi-metallic corrosion. (See BHP publications TB8, TB15). Use of lead for flashings, gutters, downpipes and roofing is prohibited if the roof will collect potable water.

WATER SERVICES:

Where a reticulated water supply is available all work shall be carried out by a licensed water plumber. All water supply installations shall be carried out in accordance with AS3500 'National Plumbing and Drainage Code'.

RETICULATED RECYCLED WATER:

Where a utility supplied reticulated recycled water supply is connected as a dual reticulation it is important that no cross connection between the potable and recycled water can occur. There must be at least one external tap for each system and the recycled water system must have lilac coloured components. Identification markings and signage shall be installed as per AS1319 and AS1345. Recycled water cannot be used for human consumption or contact, household cleaning, personal washing or irrigation where fruit and crops are eaten raw or unprocessed.

BATHROOM FLOOR:

Provide a 50mm grating to overflow outlet in bathroom floor. Connect waste to system or install dry waste if approved..

WET ROOM FLASHINGS: BCA 3.8.1

Waterproofing of wet areas shall be designed and installed in accordance with requirements and construction techniques as per AS3740 and appendix for wall/floor combinations. All to be inspected and approved prior to covering. Where waterproof membranes are used in the construction of wet area membranes shall comply with AS/NZS4858

HOT WATER SERVICE:

All installations must comply with AS3500.4 Provide from H/water unit with selected tubing to points necessary. Terminate with taps selected. Provide inlet stop cock to hot water unit.

GAS SERVICE:

The whole of the work to be carried out as per requirements of the Local Supply Authority. The plumber is to be responsible for the gas service from fence alignment, including fixing of the meter and cover for same. Installations for bottled gas supply shall comply with the relevant standard.

SEWERED AREAS:

Provide a drainage system from pedestal pan and from wastes of all fittings unless a grey water system is to be installed and connect to the sewer main. where shown on site plan all to be in accordance with the rules and requirements of the Authority for Water Supply and Sewerage. Provide at least one gully outside the building. The Authority Certificate to be produced at Completion of the Work.

UNSEWERED AREAS:

Provide a drainage system from all fittings and from grease trap in accordance with the requirements of the Local Authority concerned. Excavate for drains to provide even falls throughout and a minimum cover of 300mm. Lay 100mm socketed vitrified clay pipes or P V C to take soilwater from wastes of washbasins, bath, shower, washbasin and grease trap. All pipes to be completely jointed with rubber rings or solvent cement as approved. All drain lines to be laid so that water is discharged into an absorption trench provided in position shown on plan. Provide an approved grease trap with lid in position shown to take the water from kitchen sink. Top of trap to be 75mm above finished ground or nearby concrete paving level. All drainage work from fittings to the drainage line outside the building to be in accordance with the rules and requirements of the Water Supply and Sewerage Authority for sewer areas. That Authority 'Special Inspection' Certificate of the work to be produced by the builder. All plumbing and drainage shall be in accordance with the Code of Practice for state or territory and regulating local government area.

GREY WATER REUSE SYSTEMS:

Where a greywater reuse system is proposed the installation shall comply with the following Australian Standards and Codes: AS1546 parts 1 and 3; AS1547: NSW Health 1998 AWTS guideline; NSW Health 2000 Domestic greywater treatment guidelines and sewer single domestic premises. An on site greywater reuse system is not permitted in Reticulated Recycled water areas. Domestic Greywater Treatment Systems (DGTS) and Aerated Wastewater Treatment Systems (AWTS) require a certificate of accreditation from NSW Health

SEPTIC SYSTEM:

In position shown on site plan provide and install septic system as nominated by the proprietor together with a holding tank and length of absorption trench installed in accordance with the manufacturers instructions and the requirements of the Local Authority. Installations shall comply with AS1546 part 1

STORM WATER TREATMENT METHODS::

Provide roof water drains from downpipes and from grates in paving where shown on site plan. Drains to be 100mm socketed vitrified clay pipes or PVC laid to an even and regular fall so as to have a minimum cover of 150mm. Drains to discharge into street gutter where possible. Where outlets are shown within the site they are to discharge at least 3000mm clear of the building into rubble packing 600mm diameter and 600mm deep. Acceptable solutions for stormwater drainage to be as per AS/NZS3500 part 3.2. Stormwater treatment systems should satisfy the following performance requirements:-

1. Conserve Water
2. Prevent Increases In Flooding/Erosion
3. Maintain water balance
4. Control Stormwater Pollution.

Systems suitable for detached dwellings are:- Roof/rainwater tank; Detention device; Infiltration device and Filter strips. These are also suitable for multi-dwelling developments in addition to Stormwater tanks and Bio retention devices.

RAIN WATER TANKS:

Install rainwater tanks of selected material on slab or support as nominated by tank manufacturer. Rainwater tanks may be trickle topped up (max. 2litres/minute) from a potable water supply main and internally reticulated. A dual supply system should have no direct or indirect connection between the mains potable supply and the rainwater tank supply. Inground concrete tanks may be installed as an option with a suitable pressure pump and a testable backflow prevention device as per AS/NZS2845.1 Where an above ground tank is connected to internal reticulation, a meter with a dual check valve is to be installed and a visible air gap between the mains supply and the rainwater tank as per AS3500 and AS2845.2.1. (See NSW Health circular 2002/1: Use of rainwater tanks where a reticulated mains water supply is available).

NOTE: Drain pipes must not be taken through the footings of the building. All seepage and soakage water is to be effectively dealt with and diverted clear of the buildings as shown on site plan. Trenches for drains where running parallel to the building must not be within 600mm of the footings of the building.

TILELAYER

GENERALLY:

For guidance on installation of ceramic tiles see recommendations as set out in AS3958 parts 1 and 2.

WALLS:

Cover the following wall faces with selected glazed tiles:

To bathroom generally to a height of 135mm.

To bath recess to a height of 1350mm.

To shower recess to a height of 1800mm.

To enclosing of bath and hobs

To WC to height of one row of tiles or as directed

Above kitchen sink/s and cooking area/s allow for four rows tiles. Finish at top and salient angles with round edge tiles. Provide vent tiles and selected recess fittings. Tiles to be fixed to a backing of Fibre Cement with approved adhesive. Areas for tiles can be increased by proprietors direction or as noted on plans.

FLOORS:

Cover floors of bathroom, shower recess, WC and ES with selected ceramic tiles, set in cement mortar or approved adhesive and graded to give an even and adequate fall to floor waste.

PAINTER

GENERALLY:

All paints, stains, varnishes and water colours are to be of approved brands as selected. Materials used for priming and undercoating are to be the same brand as the finishing paints or as recommended by the manufacturers of the finishes used. All finishing colours are to be selected by the proprietor. Do all necessary stopping after the priming has been applied. Rub down all surfaces to a smooth finish prior the application of each successive coat of paint. External joinery or other exposed woodwork to have a clear plastic finish is to be treated with a priming oil containing wood preservative and a water repellent.

EXTERNALLY:

All external woodwork to be given one coat of primer, one coat of oil based undercoat and one coat of gloss finish enamel or to be given one coat of clear primer, one coat of flat clear plastic and one coat of clear plastic.

PRIMING WEATHERBOARDS:

Any Pine is to be primed all round as well as on the ends before fixing. Hardwood, cypress pine, radiata pine and oregon are to be primed on external faces including rebates before fixing, pressure treated canada pine is to be primed at ends before fixing.

IRONWORK:

Eaves, gutters, downpipes, exposed service pipes and wrought iron etc. to be cleaned and primed and give one coat of gloss paint all round.

FIBRE CEMENT:

Clean and prepare all external fibre cement surfaces and finish with two coats of water based paint.

INTERNALLY:

All exposed woodwork in kitchen, bathroom, laundry WC EC to be prepared primed and then given one undercoat and finished with one coat of full gloss paint or to be stained and finished with two coats of clear liquid plastic as selected.

CEILINGS:

To be given one coat of sealer and two coats of paint. The finishing coat of bathroom, laundry, and kitchen ceilings to be semi gloss. UNO

WALLS:

All rooms except bathroom, laundry and kitchen to be given one coat of sealer and two coats of water based paint. To bathroom, kitchen, WC EC and laundry where no tiled or pre surfaced material is required, walls are to be given one coat of sealer, one coat of undercoat and one coat of gloss oil paint system.

GLAZIER: BCA part 3.6

All sashes, doors, fixed lights and other glass in building shall be selected and installed by procedures as set out in AS1288 and/or AS2047 for type, thickness and area of glass according to wind loading, human impact and other considerations for glazing in frames of timber, steel, stainless steel, aluminium and bronze according to type of frame, height of building and glazing compound and for design and glazing of unframed toughened glass assemblies. Specific attention should be made to the selection of frame materials, glazing, location in walls and orientation to the path of the sun for various climate zone. Where windows are not shaded by roof, eaves or other building projections, advice by an approved specialist or manufacturer should be sought to ensure that all installations comply with the Energy Efficiency requirements of the BCA.

FENCING

Provide paling fence 1500mm height to side and rear boundaries. Posts to be 125 x 50mm in sawn approved durable hardwood, morticed for two rails and sunk into ground 600mm at maximum of 2700 mm. Posts at angles in fencing to be 125mm square. Well ram around posts. Where rock is encountered posts are to be set in concrete. Fit two rows of 75 x 50mm hardwood rails into mortises. Cover framing with hardwood palings. Double nail to rails at top and bottom. Cut line at top and top corners. All timber in ground or concrete to be well tarred or treated with an approved preservative. Allow for repairing any existing recommendations of the manufacturer.

FRONT FENCING:

Provide front fencing as directed.

ALPINE AREAS:

Where a building is to be constructed in an alpine area compliance with the requirements of BCA part 3.7.5. is required. Alpine areas are areas above Australian Height Datum (AHD) as follows:- NSW, VIC, ACT above 1,200 metres AHD. TASMANIA above 900 metres AHD. For sub alpine areas where significant snow loads may occur see BCA fig. 3.5.7.2

LANDSCAPING

The area to be landscaped shall comply with the landscape plan and requirements of the Local Council Authorities. Appropriate landscape design will reduce water usage in lawns and gardens by up to 50%. Selection of native (indigenous plants suited to the local micro climate along with exotic species from California, South Africa and the Mediterranean will normally require minimal maintenance and water use. (BASIX website: see table D.2.1 for indigenous plants in various local government areas).

CAR PARKING

All carparking and loading bays to be kerbed, guttered, sealed, drained, line marked and landscaped. Drainage of surface water into neighbouring properties is NOT permitted except where an easement is obtained. All car parks shall comply with the provision of Local Council Authorities.

COMPLETION

The building shall be completed in every trade. Sashes, doors, locks and all other equipment shall be checked and left in a satisfactory operating condition. Timber floors shall be at least rough sanded. Where fine sanding is specified see CA39: Code of practice for sanding interior wooden floors. All plant, surplus materials and rubbish is to be removed from site. Gutters and drains shall be cleared and the building generally to be left clean and fit for occupation.

The Builder is to furnish the Owner with:

- | | |
|---|---|
| 1 Notification of Completion | 4 Certificate from Sewerage Authority re-sanitary drainage. |
| 2 All Keys for all doors. | 5 Invoices for all PC items required. |
| 3 Certificate of termite protection treatment | |

It is the responsibility of the builder to arrange any inspections necessary by Local Council, Waterboard or Lending Authorities and/or Principal Certifying Authority.

It is the responsibility of the Owner to apply to Local Supply Authorities for connection of Electricity from mains to meter box.

'APPROVAL TO OCCUPY' MUST BE OBTAINED.

BASIX: NSW only

BASIX: The Building Sustainability Index.

This is a planning tool that measures the performance of a new dwelling (residential) by comparing its potential to consume less mains water supply and energy than an existing average home.

Sustainability Indices are assessed for Energy, Water usage, Thermal Comfort, Stormwater treatment and reuse and Landscaping

NSW Government targets of a 40% reduction in water consumption and a 25% reduction in Greenhouse Gas emissions can be achieved by dwelling design and sustainability features incorporated. These features may include design elements such as recycled water, rainwater tanks, AAA rated shower heads and taps. Heat pump or solar water heaters, gas space heaters, roofs, eaves, awnings and insulation of walls and ceilings.

BASIX Certificate must be submitted with Development Application and/or Complying Development Certificate applications for all of NSW as from 1 July 2005.

Data required to Complete a BASIX Assessment can be found via the BASIX Data Input checklist and should be used in conjunction with the BASIX Assessment Tool.

BASIX Specification

This information is part of the BASIX Specification version 1.0 dated 25 June 2004 © JULY 2004 NSW Department of Infrastructure, Planning and Natural Resources.

Extracts from the BASIX Specification are reproduced with the permission of DIPNR. Further information about BASIX can be found at www.basix.nsw.gov.au

SECTION A. WELL-VENTILATED REFRIGERATOR SPACE

A.1 OBJECTIVES

- A.1.1 To improve the efficiency of the refrigerator by ensuring there is adequate air passing over the refrigerator coils.

A.2 PERFORMANCE REQUIREMENTS

A.2.1 PROVISION OF VENTILATION OVER REFRIGERANT COILS

(a) A refrigerator space is well ventilated if:

- i. The refrigerator would be completely freestanding; or
- ii. The space for the refrigerator is enclosed on only three sides, including the rear and top; or
- iii. Where the refrigerator is installed there is at least a 75mm air space around all sides of the refrigerator ; or
- iv. If the refrigerator is to be enclosed on three sides or more, excluding (ii), ventilation grills should be installed below the refrigerator (either in the floor underneath the refrigerant coils, from the rear, or within the plinth) and above the refrigerant coils to allow an airflow equal to the air flow that would pass over the refrigerant coils in A2.1(a)(iii)

SECTION B. GREYWATER

B.1 OBJECTIVES

- B.1.1 To ensure that public health and the environment are not adversely affected by the installation of a greywater re-use system.
- B.1.2 To minimise the adverse impact on the amenity of the premises and surrounding land.
- B.1.3 To provide for the reuse of resources.

B.2 PERFORMANCE REQUIREMENTS

- B.2.1 GREYWATER DIVERSION DEVICES (GDD)**
A greywater diversion device must be installed in accordance with the most recent edition of NSW Health's Greywater reuse in sewered single domestic premises.
- B.2.2 DOMESTIC GREYWATER TREATMENT SYSTEMS (DGTS)**
(a) A domestic greywater treatment system that collects, stores, treats and may disinfect all or any of the sources of greywater must be either:
I. A greywater treatment system device that is accredited by NSW Health in accordance with the DTGS Accreditation Guideline, as amended from time-to-time; or
II. An aerated wastewater treatment system (AWTS) accredited by NSW Health in accordance with the NSW Health's AWTS Guidelines, as amended from time-to-time; or
III. A facility that is purposely designed for a particular premises and approved in accordance with the Local Government (Approvals) Regulation 1999, as amended from time-to-time.
- B.2.3 GREYWATER RE-USE STANDARDS**
(a) Greywater must meet the requirements outlined in the most recent edition of NSW Health's Greywater reuse in sewered single domestic premises.

SECTION C. THERMAL COMFORT

C.1 OBJECTIVES

- C.1.1 To maintain consistency between the assumptions made within the BASIX tool and the built outcome
C.1.2 To ensure an adequate level of thermal performance for the building fabric
C.1.3 To provide applicants, local government, principal certifying authorities and accredited certifiers with the technical requirements relating to commitments made in BASIX.

C.2 PERFORMANCE REQUIREMENTS

C.2.1. SIMULATION METHOD

- (a) Assessments of the thermal performance of the dwelling undertaken through the 'Simulation' method within the BASIX tool are to be in accordance with the BASIX Thermal Comfort Protocols. Assessments are to be conducted by an accredited assessor using approved software.
(b) Terms used in assessor certificates that are defined or covered by this specification or the BASIX Definitions have the meaning given in this specification and the BASIX Definitions.

C.2.2. DEEMED-TO-COMPLY METHOD

- (a) Assessments of the thermal performance of the dwelling undertaken using the 'Deemed-to-Comply' method within the BASIX tool are required to satisfy the performance requirements C2.3 to C2.9 (inclusive) below. Terms used on the BASIX Certificate have the meaning given in this document.
(b) If a commitment in a BASIX Certificate requires a person to do something in accordance with the BASIX Specification. Then the person must do that thing in accordance with the applicable requirements set out in clauses C2.3 to C2.9 (inclusive) below.
(c) If a commitment in a BASIX Certificate required a person to install something which meets the requirements set out in the BASIX Specification, then the person must install that thing so it meets the applicable requirements set out in clauses C2.3 to C2.9 (inclusive) below.

C.2.3 PRECONDITIONS

- (a) The total area of all skylights must not occupy more than 2% of the gross floor area.

C.2.4 CONSTRUCTION

- (a) Walls
I. Wall types: When a wall type is selected, the properties of the materials must be such that the required minimum R-value of the total system is achieved as stated in the 'Required Insulation and Roof Colours' section of the BASIX Deemed to Comply option.
II. Wall areas: The wall area is measured from the internal face of the external wall. It excludes the area of walls adjacent to garages, enclosed sub-floor zones, but includes walls of storerooms, laundries and party walls.

C.2.5 CROSS VENTILATION

- (a) Living area cross ventilation
I. The total area of ventilation openings in all living areas must be greater than 12.5% of the floor area of all living areas.
II. Openings must be provided on opposite or adjacent walls of every living area.
(b) Bedroom cross ventilation
I. The bedroom must contain at least two windows or a window and a skylight, which can be opened

C.2.6 GLAZING AND SKYLIGHTS

- (a) Orientation
For the purposes of the BASIX Thermal Comfort Deemed-to-Comply method, the orientations of north, south, east and west are defined as the following compass sectors: NORTH: 316-45, EAST: 46-135, SOUTH: 136-225, WEST: 226-315. (where 0 = north, 90 = east, 180 = south, 270 = west).
(b) Glazing and skylight types
I. Glazing types selected within the BASIX Deemed-to-Comply method, or on an assessor certificate if using the BASIX Simulation method must have the characteristics nominated in Appendix1 Glazing and skylight characteristics. (Available on BASIX website)

C.2.7 SHADING

- (a) Eaves and projections
I. May include an eave, horizontal opaque projection, awning or pergola that will block solar gain for the length of the required projection.
II. Materials/construction: The device shall be made of a durable material suitable for external use.
III. The projection is measured horizontally from the face of the wall/building. The measurement may include fascias and/or gutters which are fixed and provide shading to the glazing.
IV. The eave/projection must be located such that the outside edge of the projection is no greater than 2400mm vertically above the sill of the glazing system or a proportionally equivalent projection.
(b) Vertical adjustable external shading
I. An adjustable shading device may comprise of shutters, louvres or panels.
II. Materials/construction: The device should be made of a durable material suitable for external use and must be able to be readily operated either manually, mechanically or electronically by the building occupants.
III. An adjustable shading device must comply with (d)(i) and (d)(ii).
(c) Vertical fixed external shading
I. A fixed shading device may comprise of shutters, louvres or panels.
II. Materials/Construction: They should be made of a durable material suitable for external use.
III. A fixed shading device must comply with (d)(i).
IV. An adjacent building over 5 m in height and less than 3.1 m from glazing sill is equivalent to fixed vertical shading.
(d) Controlling solar gain
I. BLOCKING SOLAR GAIN: A shading device must restrict at least 80% of solar radiation at the summer solstice. IF: - Adjustable, when the shading device is fully closed or lowered, or - Fixed, at 9.00 am for glazing in the east sector; 12.00 pm noon for glazing in the north sector or 3.00 pm for glazing in the west sector
II. PERMITTING SOLAR GAIN: An adjustable shading device must permit at least 70% of solar radiation when fully opened at 12.00pm noon at the winter solstice if required to protect glazing in the north sector.
(e) Concessions to shading requirements
The following glazing concessions apply and are not required to comply with (a), (b), (c) or (d) above:
I. Five percent of the maximum glazing area may be unshaded.
II. Twenty percent of the north sector glazing may have eave/projection greater than the maximum eave/projection (i.e. 1100 mm) or vertical fixed shading as defined by C2.7(c)

C.2.8 REQUIRED INSULATION AND ROOF COLOURS

- (a) Roof colour; Roof colour is defined by the solar absorptions set out in Table C.2.8
TABLE C.2.8. SOLAR ABSORPTANCE VALUES
LIGHT <0.475 MEDIUM 0.475 – 0.70 DARK >0.70
(b) Insulation
I. The technical and installation requirements for thermal insulation are in accordance with the Building Code of Australia, Volume 1 or 2, NSW Appendix
II. If a foil-backed blanket is used under the roof, then the R-value of the ceiling insulation may be reduced by R0.5
III. External garage walls do not require insulation to be added to the wall.

C.2.9 ROOF VENTILATION

- (a) Roof ventilation is required to meet the following criteria:

- I. WIND-DRIVEN VENTILATOR: Not less than two wind-driven roof ventilators having an aggregate opening area of not less than 0.14 m², in conjunction with eave vents, roof vents or the like having an aggregate fixed open area of not less than 0.2% of the ceiling area.
- II. GABLE END VENTS: Not less than two gable end vents having an aggregate opening area of not less than 0.8m².

SECTION D. INDIGENOUS PLANT SPECIES

D.1 OBJECTIVES

- D.1.1. To promote the planting of indigenous plant species to preserve the character of the local environment and promote a balanced ecosystem.
- D.1.2. To ensure that the species selected are adapted to the natural rainfall patterns of the locality, and hence require minimal additional water consumption to remain healthy.

D.2 PERFORMANCE REQUIREMENTS

D.2.1 INDIGENOUS PLANT LIST

- (a) The indigenous plants for each local government area are set out in Table D.2.1. of the full BASIX Specification on www.basix.nsw.gov.au
- (b) In addition, a plant species is considered to be indigenous to a local government area for the purposes of BASIX commitment, if the local council for that area states in writing that the species is indigenous to that local government area.

(Note: Section paragraph numbering has been changed from BASIX sequence to correct numerical order.)

Generation of a BASIX Certificate can only be made in the NSW Department of Infrastructure, Planning and Natural Resources BASIX Website: www.basix.nsw.gov.au

ADDITIONAL REQUIREMENTS:

This is the specification referred to in the Contract dated:

Date for Completion: PROPRIETOR / /

..... BUILDER / /

MASONRY CONSTRUCTION	Clay Bricks	<input type="checkbox"/>	Face	<input type="checkbox"/>	Commons	<input type="checkbox"/>	Stone	<input type="checkbox"/>
	Concrete Bricks	<input type="checkbox"/>	Concrete Blocks	<input type="checkbox"/>	AAC Blocks	<input type="checkbox"/>	AAC Panels	<input type="checkbox"/>
	Rendered	<input type="checkbox"/>	Bagged	<input type="checkbox"/>	Painted	<input type="checkbox"/>	<input type="checkbox"/>
MORTAR JOINTS	Colour.....	<input type="checkbox"/>	Ironed	<input type="checkbox"/>	Flush	<input type="checkbox"/>	Raked	<input type="checkbox"/>
SILLS	Brick	<input type="checkbox"/>	Quarry Tiles	<input type="checkbox"/>	<input type="checkbox"/>	<input type="checkbox"/>
EXTERNAL WALL SHEETING	Timber Cladding	<input type="checkbox"/>	Fibre Cement Cladding	<input type="checkbox"/>	Metal Cladding	<input type="checkbox"/>	PVC/Vinyl	<input type="checkbox"/>
	Type.....	<input type="checkbox"/>	Type.....	<input type="checkbox"/>	Type.....	<input type="checkbox"/>	Type.....	<input type="checkbox"/>
FLOOR CONSTRUCTION	Timber	<input type="checkbox"/>	Concrete	<input type="checkbox"/>	Pre.Str. Beam Floor	<input type="checkbox"/>	Steel	<input type="checkbox"/>
FLOORING	T & G	<input type="checkbox"/>	Species.....	<input type="checkbox"/>	Compressed FC Sheet	<input type="checkbox"/>	Structural Plywood	<input type="checkbox"/>
	Particle Board	<input type="checkbox"/>	Tiles: Ceramic	<input type="checkbox"/>	Terra Cotta	<input type="checkbox"/>	Quarry	<input type="checkbox"/>
DECKING	Treated Pine	<input type="checkbox"/>	Other.....	<input type="checkbox"/>	<input type="checkbox"/>	<input type="checkbox"/>
FRAME CONSTRUCTION	Timber	<input type="checkbox"/>	Hardwood	<input type="checkbox"/>	Pine	<input type="checkbox"/>	Oregon	<input type="checkbox"/>
	High strength galvanised steel framing	<input type="checkbox"/>	<input type="checkbox"/>	Structural Steel	<input type="checkbox"/>	<input type="checkbox"/>
ROOF CONSTRUCTION	Pitched Roof	<input type="checkbox"/>	Exposed Rafters	<input type="checkbox"/>	Oregon	<input type="checkbox"/>	Hardwood	<input type="checkbox"/>
	Roof Trusses	<input type="checkbox"/>	Raked Ceiling	<input type="checkbox"/>	Pine	<input type="checkbox"/>	Steel Framing	<input type="checkbox"/>
	Flat/Skillion	<input type="checkbox"/>	<input type="checkbox"/>	<input type="checkbox"/>	<input type="checkbox"/>
ROOF COVER	Concrete Tiles	<input type="checkbox"/>	Terra Cotta Tiles	<input type="checkbox"/>	Shingles/Slate	<input type="checkbox"/>	Corrugated FC	<input type="checkbox"/>
	Zincalume	<input type="checkbox"/>	Colorbond	<input type="checkbox"/>	Polycarbonate	<input type="checkbox"/>	Profile.....	<input type="checkbox"/>
THERMAL INSULATION	Roof/ceiling	<input type="checkbox"/>	Reflective Insulation Rating R.....	<input type="checkbox"/>	Bulk Insulation Rating R.....	<input type="checkbox"/>	<input type="checkbox"/>
	Walls	<input type="checkbox"/>	Reflective Insulation Rating R.....	<input type="checkbox"/>	Bulk Insulation Rating R.....	<input type="checkbox"/>	<input type="checkbox"/>
	Floors	<input type="checkbox"/>	Reflective Insulation Rating R.....	<input type="checkbox"/>	Bulk Insulation Rating R.....	<input type="checkbox"/>	<input type="checkbox"/>
INTERNAL WALL LININGS	Gypsum Plasterboard	<input type="checkbox"/>	FC Sheeting	<input type="checkbox"/>	Timber Panelling	<input type="checkbox"/>	Cement Render	<input type="checkbox"/>
	Face Brick	<input type="checkbox"/>	Other.....	<input type="checkbox"/>	<input type="checkbox"/>	<input type="checkbox"/>
WET AREA LININGS	WR Gyp. Plasterboard	<input type="checkbox"/>	Villaboard	<input type="checkbox"/>	Timber Panelling	<input type="checkbox"/>	Laminated Panel	<input type="checkbox"/>
CEILINGS	Gypsum Plasterboard	<input type="checkbox"/>	Timber Panelling	<input type="checkbox"/>	FC Sheeting	<input type="checkbox"/>	<input type="checkbox"/>
CORNICE	Type.....	<input type="checkbox"/>	Size.....mm	<input type="checkbox"/>	<input type="checkbox"/>	<input type="checkbox"/>
DOOR JAMBS	Timber	<input type="checkbox"/>	Galvanised Steel	<input type="checkbox"/>	<input type="checkbox"/>	<input type="checkbox"/>
WINDOWS	Timber	<input type="checkbox"/>	Aluminium	<input type="checkbox"/>	Type/Manufacturer.....	<input type="checkbox"/>	<input type="checkbox"/>
FLYSCREENS	Timber	<input type="checkbox"/>	Aluminium	<input type="checkbox"/>	Other	<input type="checkbox"/>	<input type="checkbox"/>
JOINERY	Timber	<input type="checkbox"/>	Species.....	<input type="checkbox"/>	Stained/Polished	<input type="checkbox"/>	Painted	<input type="checkbox"/>
	Architrave Size.....mm	<input type="checkbox"/>	Skirting Size.....mm	<input type="checkbox"/>	Material.....	<input type="checkbox"/>	<input type="checkbox"/>
	Kitchen Cupboards.....	<input type="checkbox"/>	<input type="checkbox"/>	Stained	<input type="checkbox"/>	Painted	<input type="checkbox"/>
	Front Door Type.....	<input type="checkbox"/>	<input type="checkbox"/>	Stained	<input type="checkbox"/>	Painted	<input type="checkbox"/>
	Other External Doors Type.....	<input type="checkbox"/>	<input type="checkbox"/>	Stained	<input type="checkbox"/>	Painted	<input type="checkbox"/>
	Internal Doors Type.....	<input type="checkbox"/>	<input type="checkbox"/>	Stained	<input type="checkbox"/>	Painted	<input type="checkbox"/>
	Garage Door Type.....	<input type="checkbox"/>	<input type="checkbox"/>	Size.....mm	<input type="checkbox"/>	Colour.....	<input type="checkbox"/>
EXTERNAL STAIRS	Timber	<input type="checkbox"/>	Steel	<input type="checkbox"/>	Concrete	<input type="checkbox"/>	Brick	<input type="checkbox"/>
INTERNAL STAIRS	Timber	<input type="checkbox"/>	Steel	<input type="checkbox"/>	Concrete	<input type="checkbox"/>	Brick	<input type="checkbox"/>
	as manufactured by.....	<input type="checkbox"/>	<input type="checkbox"/>	Balustrade type.....	<input type="checkbox"/>	<input type="checkbox"/>
ELECTRICIAN	Provide:	<input type="checkbox"/>	Light Points.....	<input type="checkbox"/>	Single Switches.....	<input type="checkbox"/>	Two way switches.....	<input type="checkbox"/>
		<input type="checkbox"/>	Power Outlets.....	<input type="checkbox"/>	Single.....	<input type="checkbox"/>	Double.....	<input type="checkbox"/>
	Light Fittings.....	<input type="checkbox"/>	<input type="checkbox"/>	Smoke Detectors.....	<input type="checkbox"/>	Exhaust Fans.....	<input type="checkbox"/>
ROOF PLUMBER	Quad Gutters (size.....)	<input type="checkbox"/>	Box Gutters	<input type="checkbox"/>	Sheerline Gutters	<input type="checkbox"/>	<input type="checkbox"/>
GUTTERS/DOWNPINES	Downpipes 100 x 50	<input type="checkbox"/>	100 x 75	<input type="checkbox"/>	100 x 100	<input type="checkbox"/>	Round.....dia	<input type="checkbox"/>
	Colorbond	<input type="checkbox"/>	PVC	<input type="checkbox"/>	Copper	<input type="checkbox"/>	Zincalume	<input type="checkbox"/>
	Aluminium	<input type="checkbox"/>	Galvanised	<input type="checkbox"/>	<input type="checkbox"/>	<input type="checkbox"/>
WATER SERVICE	Copper pipe	<input type="checkbox"/>	PVC Pipe	<input type="checkbox"/>	Flex. pipe system	<input type="checkbox"/>	<input type="checkbox"/>
RETICULATED RECYCLED WATER	All Reticulation Systems for Recycled Water must have Lilac Coloured components and markings.							
RAINWATER STORAGE TANKS	Type.....	<input type="checkbox"/>	Size.....(kl)	<input type="checkbox"/>	Nos.	<input type="checkbox"/>	Pressure Pump	<input type="checkbox"/>
STORMWATER STORAGE TANKS	Type.....	<input type="checkbox"/>	Size.....(kl)	<input type="checkbox"/>	<input type="checkbox"/>	<input type="checkbox"/>
HOT WATER SERVICE	Electric	<input type="checkbox"/>	Gas	<input type="checkbox"/>	Solar	<input type="checkbox"/>	<input type="checkbox"/>
	Mains Pressure	<input type="checkbox"/>	Gravity Fed	<input type="checkbox"/>	Cylinder capacity.....litres	<input type="checkbox"/>	<input type="checkbox"/>
INTERNAL SEWER SERVICE	Copper	<input type="checkbox"/>	PVC	<input type="checkbox"/>	<input type="checkbox"/>	<input type="checkbox"/>
DRAINER	Sewer connection	<input type="checkbox"/>	Septic System	<input type="checkbox"/>	Aerated System	<input type="checkbox"/>	Greywater diversion	<input type="checkbox"/>
	PVC pipes	<input type="checkbox"/>	Vitrified clay pipes	<input type="checkbox"/>	Copper pipes	<input type="checkbox"/>	<input type="checkbox"/>
FENCING	Brick	<input type="checkbox"/>	Paling	<input type="checkbox"/>	Rail	<input type="checkbox"/>	Brushwood	<input type="checkbox"/>
	Front Boundary	<input type="checkbox"/>	Side Boundary	<input type="checkbox"/>	Rear Boundary	<input type="checkbox"/>	Colorbond	<input type="checkbox"/>
	As manufactured by.....	<input type="checkbox"/>	<input type="checkbox"/>	Type.....	<input type="checkbox"/>	<input type="checkbox"/>
POOL	Type.....	<input type="checkbox"/>	Inground	<input type="checkbox"/>	Above Ground	<input type="checkbox"/>	Pool Cover	<input type="checkbox"/>

This Schedule is to be fully completed. Items applicable should be marked - items with blank spaces will NOT be included in the works

PROPRIETOR.....

BUILDER.....

DATE / /200

MEMORANDUM FOR THE RECORD

DATE:

TIME:

BY:

1. _____

2. _____

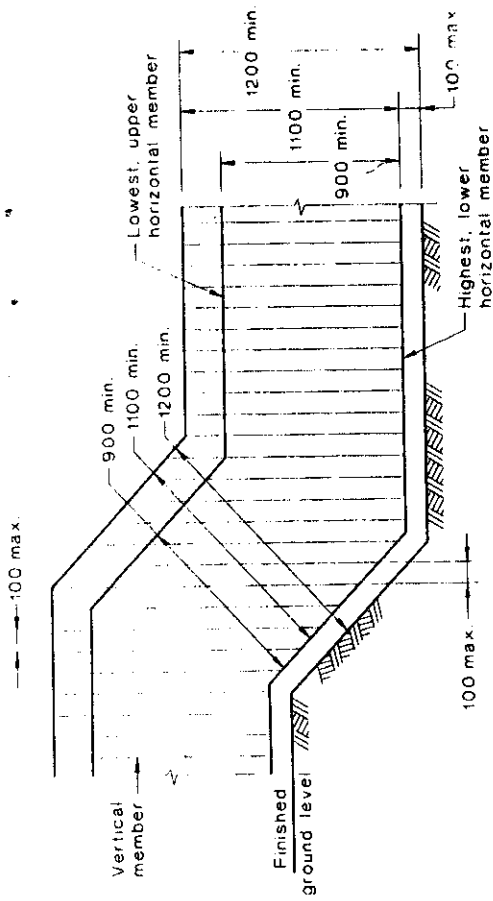


PERPENDICULAR FENCING DIMENSIONS ON SLOPING GROUND

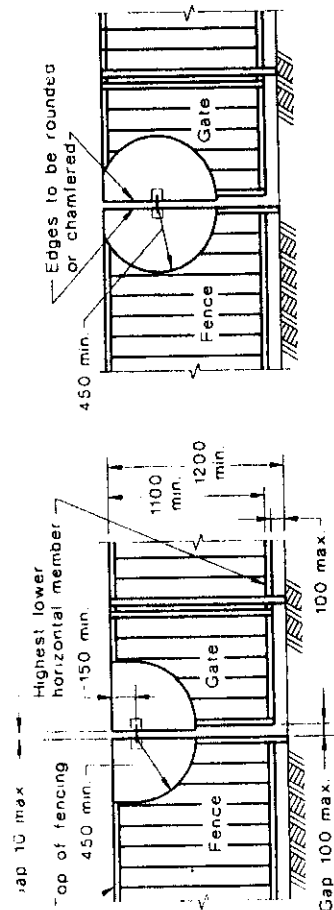


(a) Basic requirements
(b) Latch more than 150 below top of fence (shielding is centred on latch)

LATCH POSITIONING AND SHIELDING REQUIREMENTS

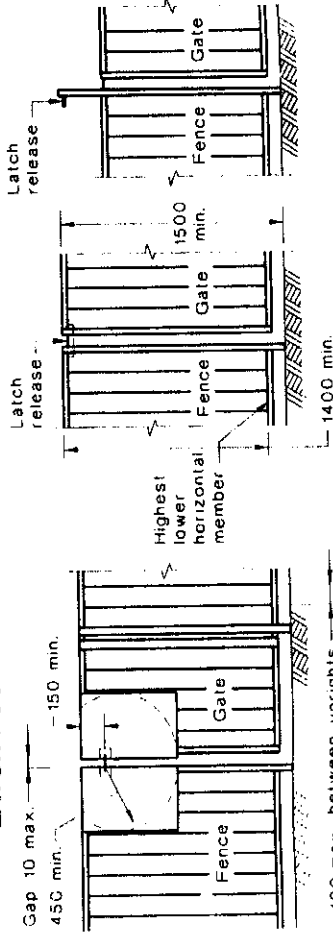


100 max. between uprights
Shield larger than minimum size
Shield not required for latch or release located at 1500 or higher

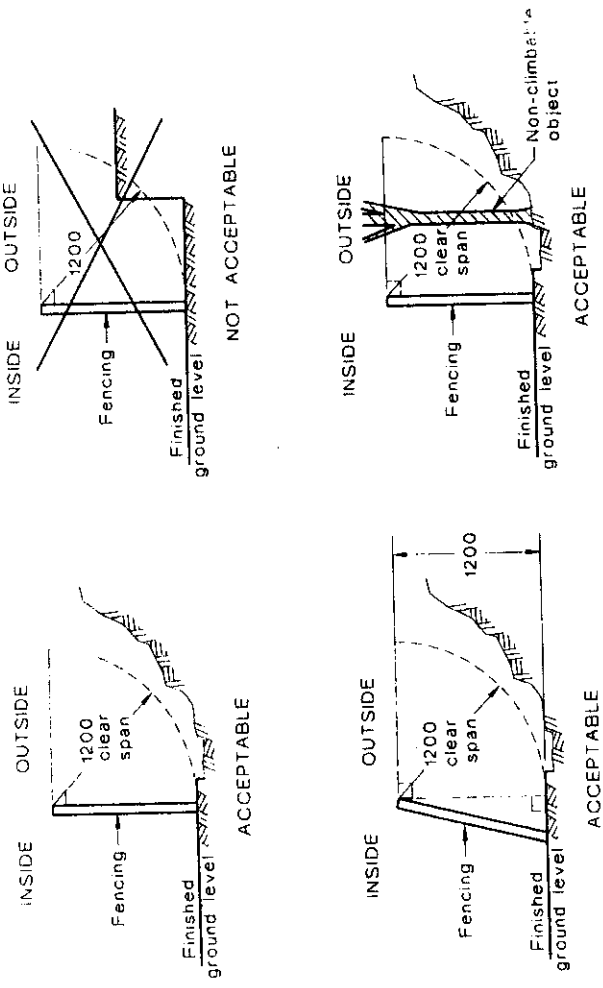

DIMENSIONS IN MILLIMETRES


EFFECTIVE FENCE HEIGHT

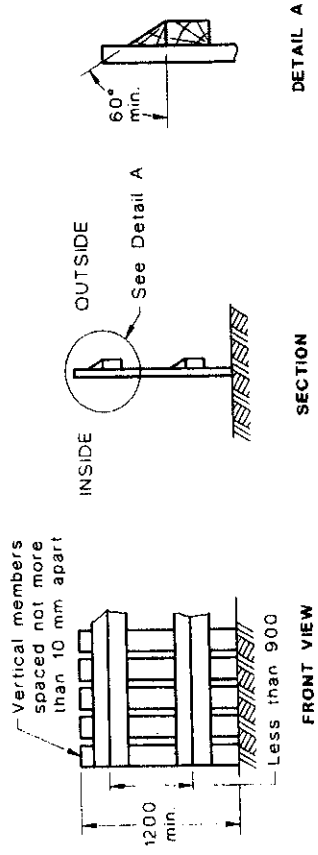

FENCE WITH HORIZONTAL MEMBERS NOT ACTING AS A HOLD FOR CLIMBING

SWIMMING POOL SAFETY FENCE DETAILS

117 MONA VALE ROAD, INGLESIDE

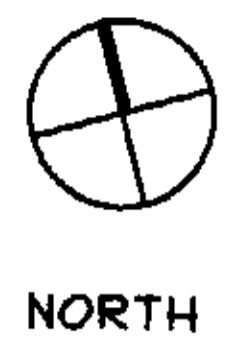

EMMA (NOT FORMED) STREET

PITTSWATER COUNCIL
APPROVED DEVELOPMENT CONSENT PLANS
THESE PLANS MUST BE READ IN
CONJUNCTION WITH THE CONDITIONS OF
DEVELOPMENT CONSENT

LOT A
DP 312044

POOL FENCING (CHILD RESISTANT BARRIER) TO BE
DESIGNED AND CONSTRUCTED TO SATISFY THE
REQUIREMENTS OF THE SWIMMING POOL ACT
AND REGULATIONS

PROPOSED SWIMMING POOL

PROPOSED GROUND LEVEL
ALTERATIONS AND ADDITIONS

PROPOSED MACHINERY SHED

PROPOSED SECOND
STOREY ADDITION

NOTE: BUSHFIRE PROTECTION MEASURES ARE TO BE
CARRIED OUT IN ACCORDANCE WITH THE
REQUIREMENTS OF NSW RURAL BUSHFIRE SERVICE
DATED 16/12/2004 & CONSTRUCTION REQUIREMENTS
FOR LEVEL 2 CONSTRUCTION AS CONTAINED WITHIN
THE APPROVED SPECIFICATIONS

PROPOSED SANDSTONE
PAVING TO ENTRANCE

Survey Details provided by
BEE & LETHBRIDGE PTY. LIMITED
Consulting Surveyors, Forestville,
New South Wales, A.H.D.

**COUNCIL
COPY**

PROPOSED ALTERATIONS AND ADDITIONS 11 MONA VALE ROAD, MONA VALE		Rocco & Vina Crea SALLY GARDNER DESIGN & DRAFT 47 Torwood Street, Narraweena, NSW 2208, Australia Phone/Fax 0271 2288 2288 Mobile 0414 731 080 e-mail: sally@rvc.com.au	
Drawing No: SITE PLAN	Scale: 1:100, 1:50	Drawing No: CRE-704	Date: SEPTEMBER 2004

- CONCRETE & BLOCK NOTES**
- All concrete work to be in accordance with AS 3600.
 - Refer to table.
 - Maximum aggregate size = 20 for footings, slabs & beams.
= 10 for block filling.
 - Slump = 80.
 - All concrete, including block filling, to be vibrated.
 - Slabs to be kept damp for at least 14 days after placing.
 - All blockwork to be in accordance with SAA Masonry Code AS 4700.
 - All devices of block work to be thoroughly cleaned out, using knock out blocks or other suitable means, before filling with grout or concrete.
 - 200 & 300 blocks to be hollow retaining wall blocks with a characteristic strength of 20 MPa.
 - Blocks may be filled with a C.L. 0.5 : 3 : 4.5 mortar as the block laying proceeds.
 - Reinforcing Steel to comply with AS/NZS 4671:2001, and to be D500N unless noted otherwise. (where 500 = strength grade in megapascals & N = Normal ductility class)
 - Bar Chairs to be no more than 800mm centre to centre spacings.
 - Reinforcement to be tied at every other intersection minimum.
 - Metal roofing being used as formwork (not Bondock or similar). Depth of Slab must be taken from the Top of the Roof Rib. Specified bottom cover must be taken from the Top of the Roofing Rib or be protected by an approved curing membrane.
 - Moisture Vapour Membrane to be 200 Microns thick.
 - U.V. Resistant and to be in accordance with AS 2970-1998.

WARNING

The stamping of this plan by Development Consultants Pty Ltd does not constitute an approval from Sydney Water or any other authority.

The Applicant's responsibility to obtain a Structural Engineer or Professional Engineer of the State of New South Wales to certify the design of the structure and to stamp the drawings with their name and seal, shall remain the responsibility of the Applicant.

Element	Cover (mm)		F _c at 28 days	
	Protected	Exposed	Protected	Exposed
Piers	65	45	25 MPa	25 MPa
Footings	50	25	25 MPa	25 MPa
Block Filling	refer to detail	25	25 MPa	25 MPa
Slab on Ground	30	45	32 MPa	32 MPa
Beams	50	50	32 MPa	32 MPa
Columns	30	45	32 MPa	32 MPa
Slabs	30	45	32 MPa	32 MPa
Walls	30	45	32 MPa	32 MPa

The minimum clear cover is to reinforcement ties and stirrups.

- CONCRETE NOTES - POOL**
- All concrete work to be in accordance with AS 3600.
 - F_c = 32 MPa. Cover 65 min to water surface and Ground. 45 everywhere else.
 - Maximum aggregate size = 10 for Pool.
 - Slump = 80.
 - All concrete to be vibrated.
 - Slabs to be kept damp for at least 14 days after placing or to be protected by an approved curing membrane.
 - Bar Chairs to be no more than 800mm centre to centre spacing.
 - Reinforcing Steel to comply with AS/NZS 4671:2001, and to be D500N unless noted otherwise. (where 500 = strength grade in megapascals & N = Normal ductility class)
 - Reinforcement to be tied at every other intersection minimum.
 - Metal roofing being used as formwork (not Bondock or similar). Depth of Slab must be taken from the Top of the Roof Rib. Specified bottom cover must be taken from the Top of the Roofing Rib.

- TIMBER NOTES :**
- All work including bracing, wind bracing & tie down shall be carried out in accordance with AS 3600, AS 1684.2, AS 1720.1 and the specification.
 - Refer to the Architects Drawings and the specification for all timber sizes not shown on these drawings.
 - All timber shall be free of Gum veins, pockets, knots, holes or splits within 25mm of any connection.
 - Refer to specification for preservatives and finishes to timbers.
 - All bolts, nuts, washers and timber connectors shall be hot dip galvanized unless noted otherwise.
 - All F7 timber shown are nominal sizes only.

PLAN OR DOCUMENT CERTIFICATION

I am a qualified... CIVIL, GEOTECHNICAL & STRUCTURAL ENGINEER...
I hold the following qualifications or license No. M.Eng.Sc.
F.I.E. Aust. No. 3... Struct. Civil No. 149788...
Further I am appropriately qualified to certify this component of the project.
I hereby state that these plans or details comply with the conditions of development consent, the provisions of the Building Code of Australia, A.S.1170.1, A.S.1170.2, A.S.1184.1, A.S.1884.1, A.S.2870.1, A.S.3600.1, A.S.3700.1, A.S.4100 & A.S. 1163

Jack D. Hodgson
Name Date Signature

FOOTING PLANS and MACHINERY SHED SLAB PLAN and DETAILS

PROPOSED ALTERATIONS AND ADDITIONS
117 MONA VALE ROAD,
MONA VALE.


ROCCO and VINA CREA

Our drawings are based on the information provided by SALLY GARDNER DESIGN AND DRAFT Drawing No. GDC - 704 AT - All Dates after 1st 2004 Amendment: - Date: -


The Structural Details shown on this drawing are NOT to change under any circumstances. NO details will be issued for start NOT in accordance with the drawing.

JACK HODGSON CONSULTANTS PTY. LIMITED.
Consulting Civil, Geotechnical and Structural Engineers.
87 Darley Street, MONA VALE 2103, P.O. Box 300, Post Code 1500.
Telephone (02) 9673 0000 Fax (02) 9673 0028 A.C.N. 053 405 011


Design: JDH, SG
Check: JDH, SG
Drawing No. 22187-S1
Date: 2 JUNE 2005

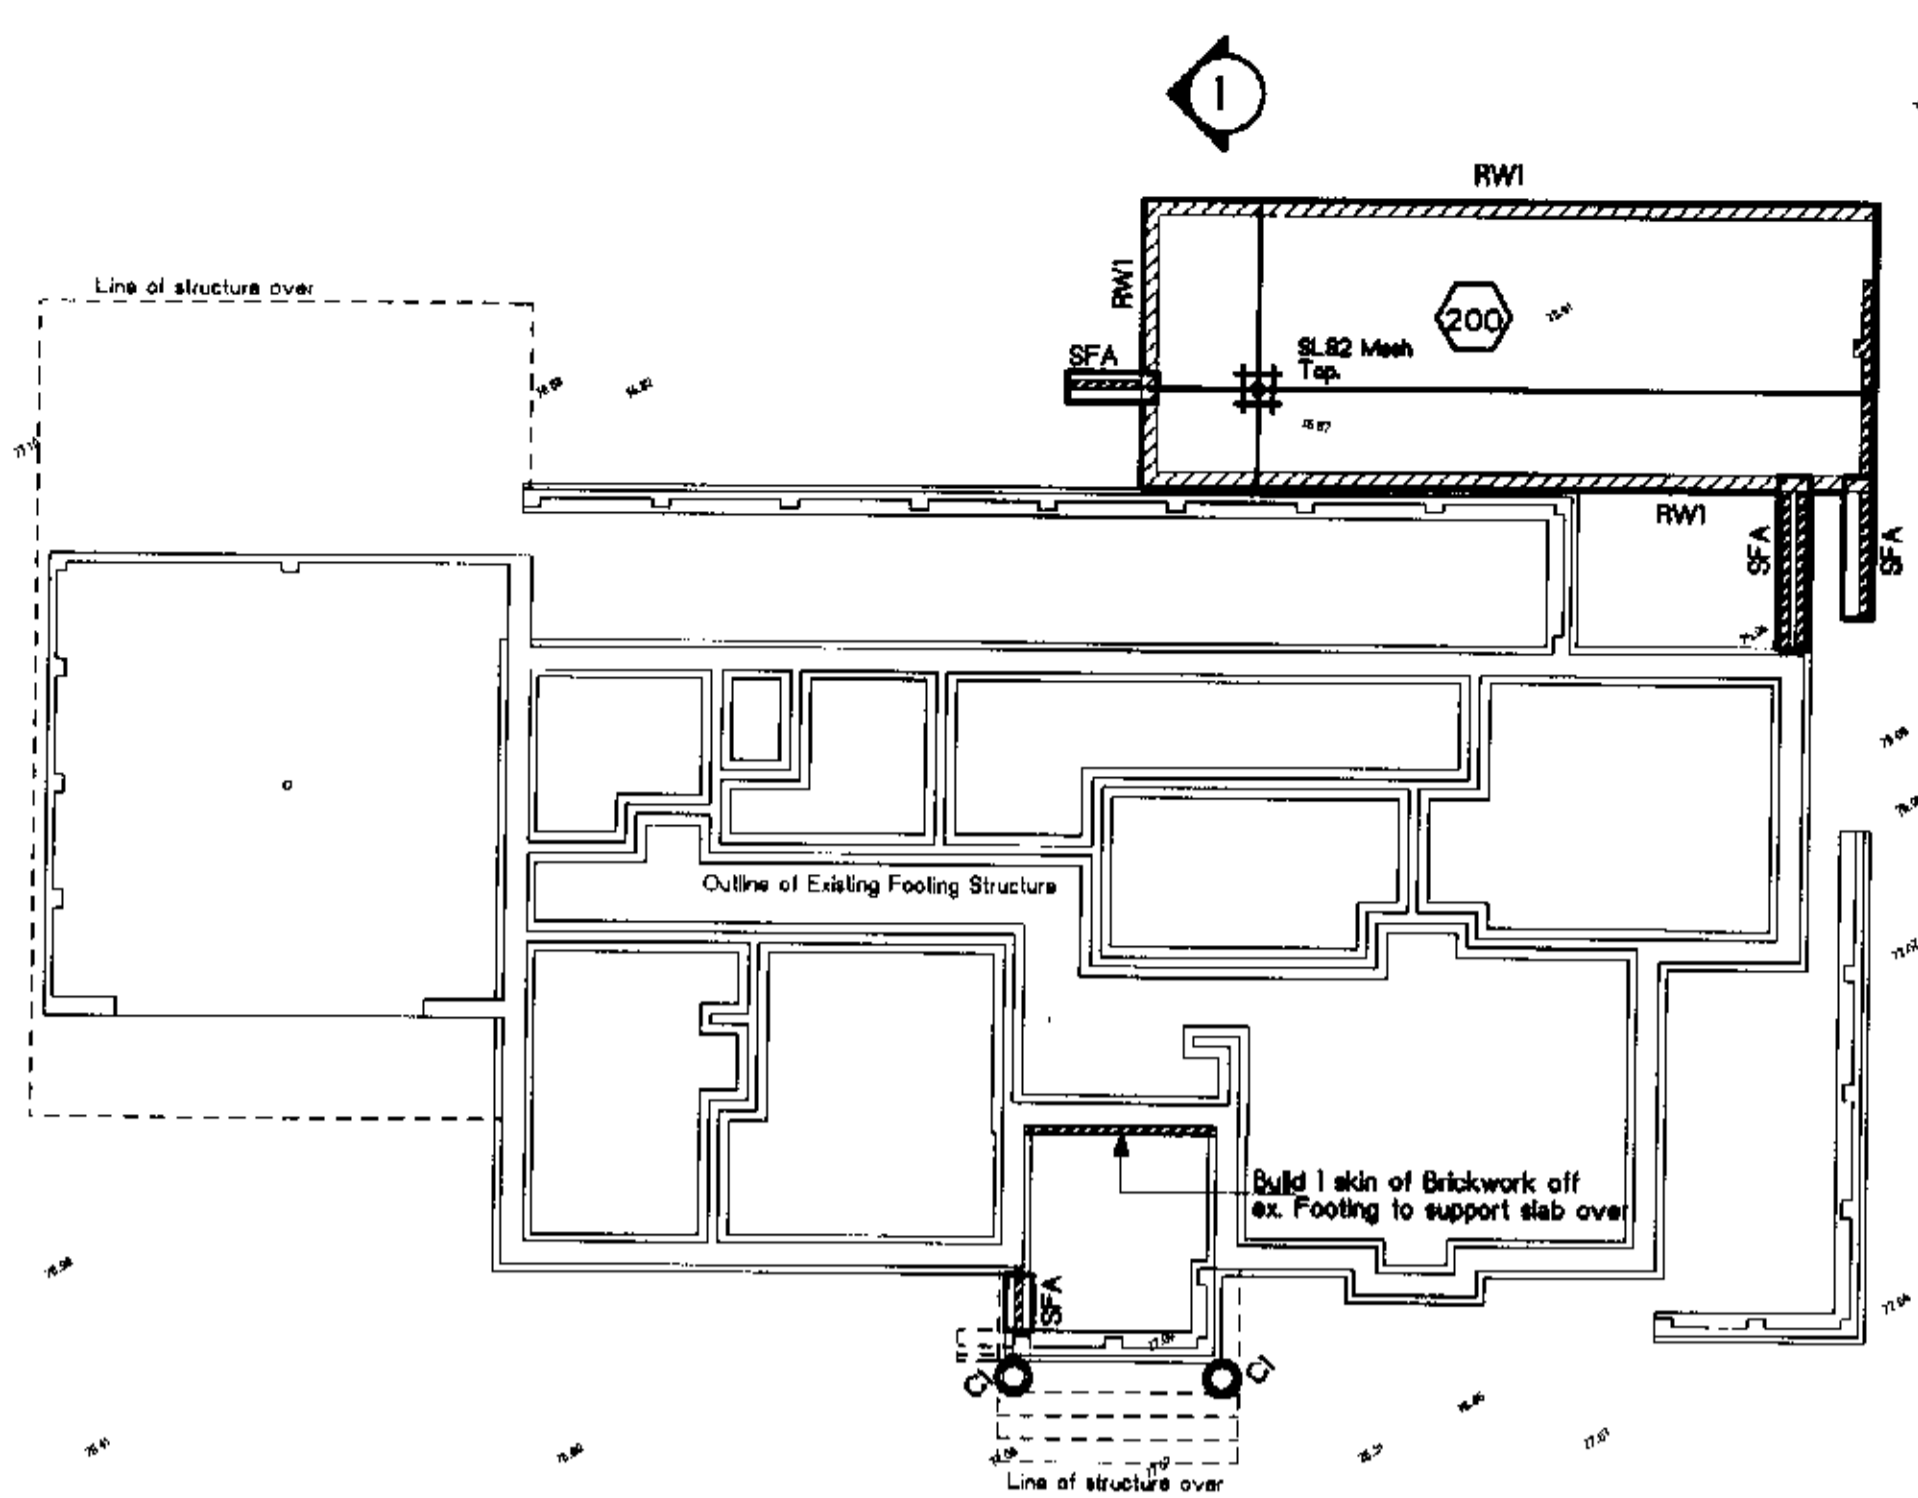


FOOTING PLAN

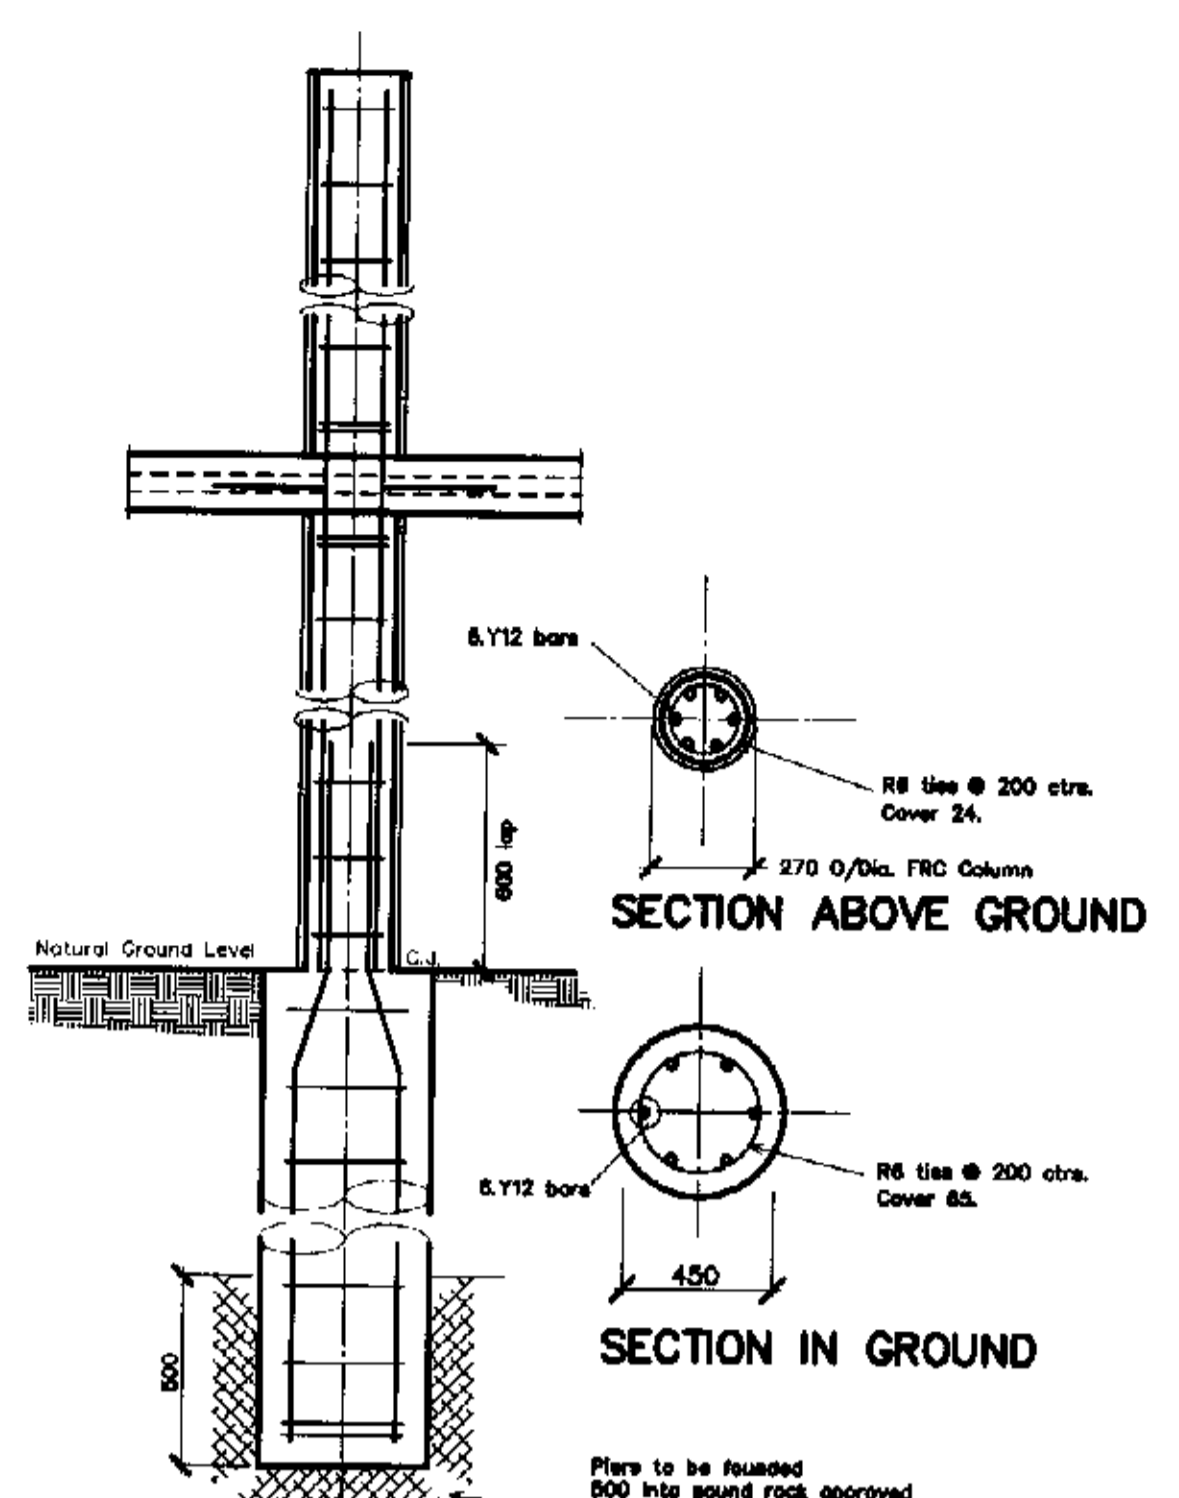


PIER / COLUMN 'C1' DETAIL
Scale 1:20

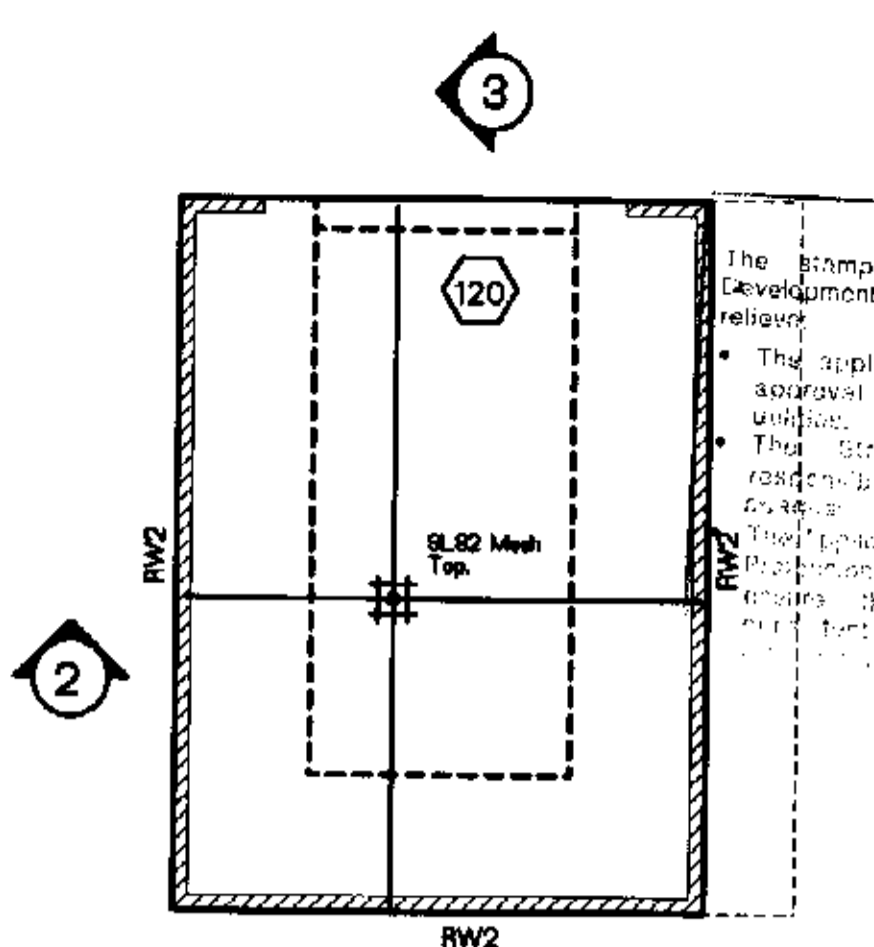


MACHINERY SHED - FOOTING PLAN

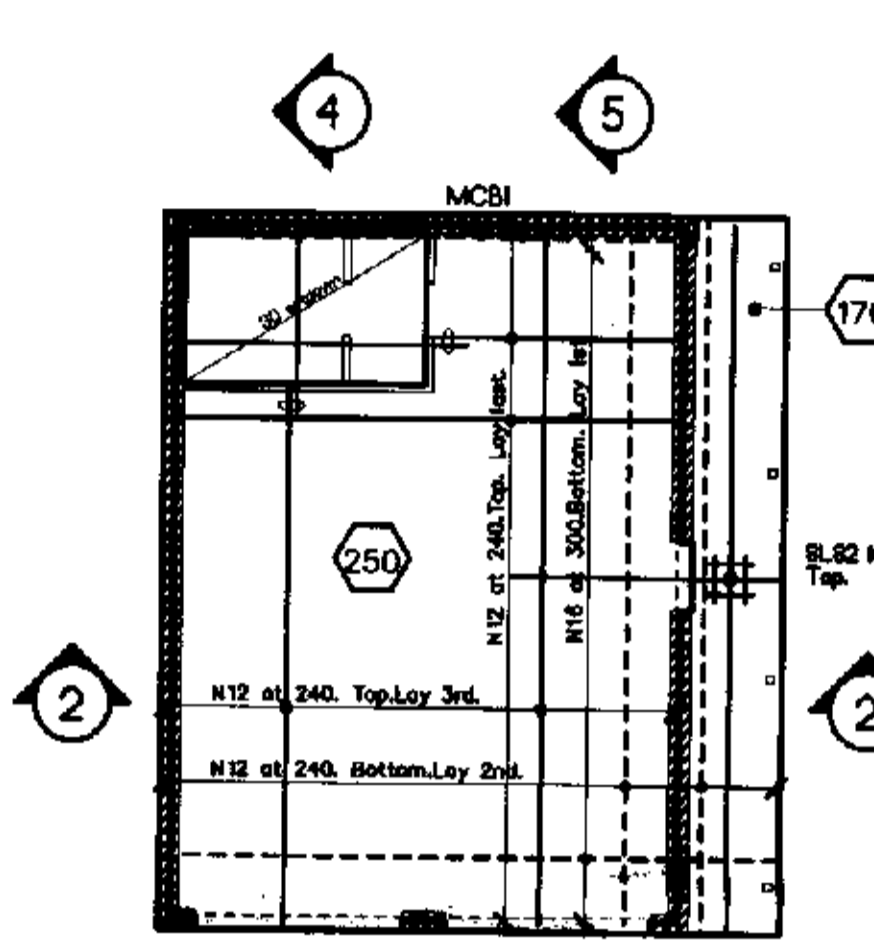


MACHINERY SHED - SLAB PLAN

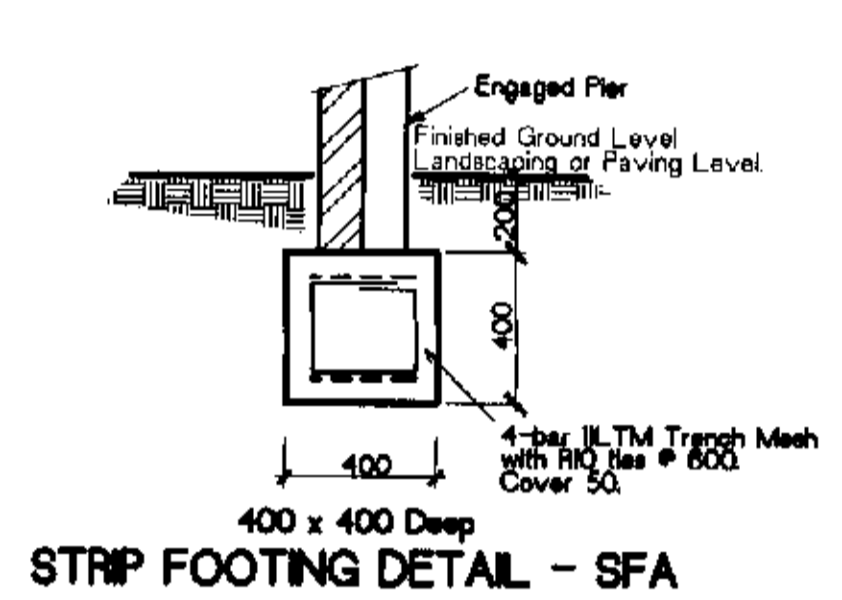


STRIP FOOTING DETAIL - SFA

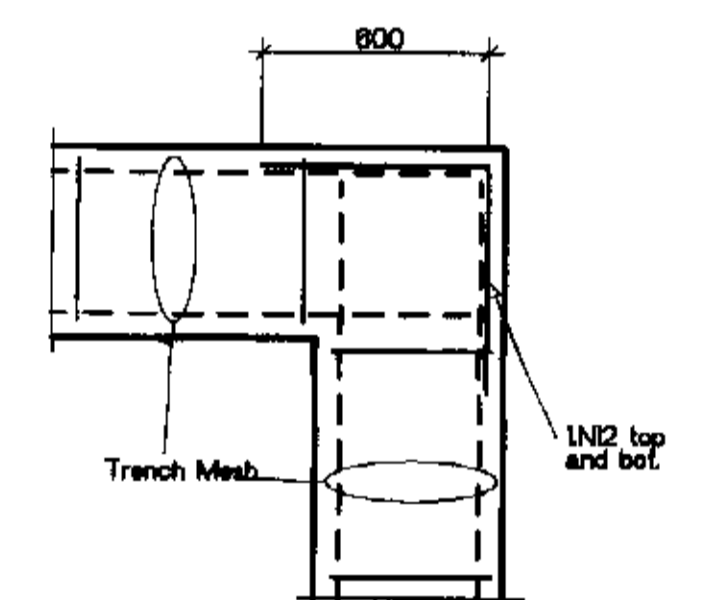

CORNER DETAIL

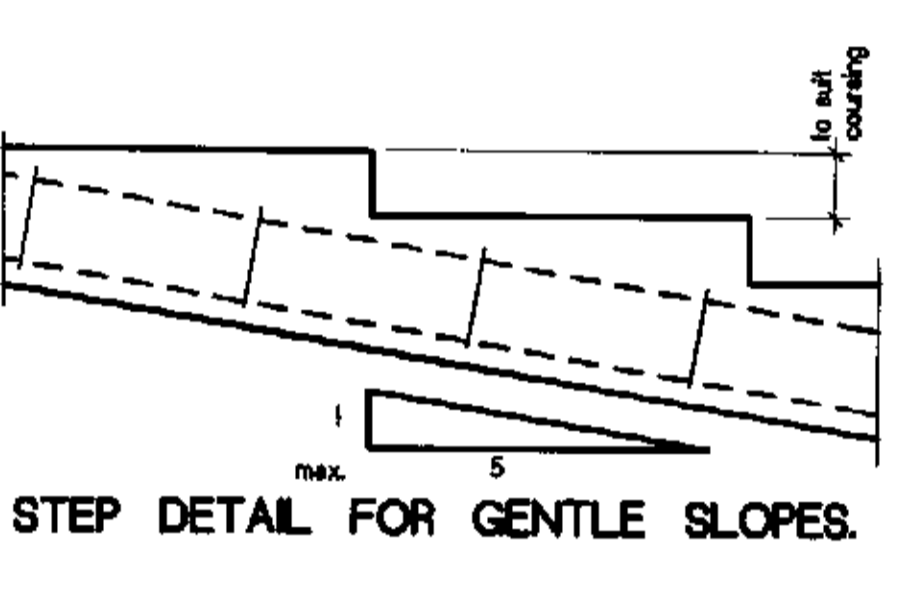


STEP DETAIL FOR GENTLE SLOPES.

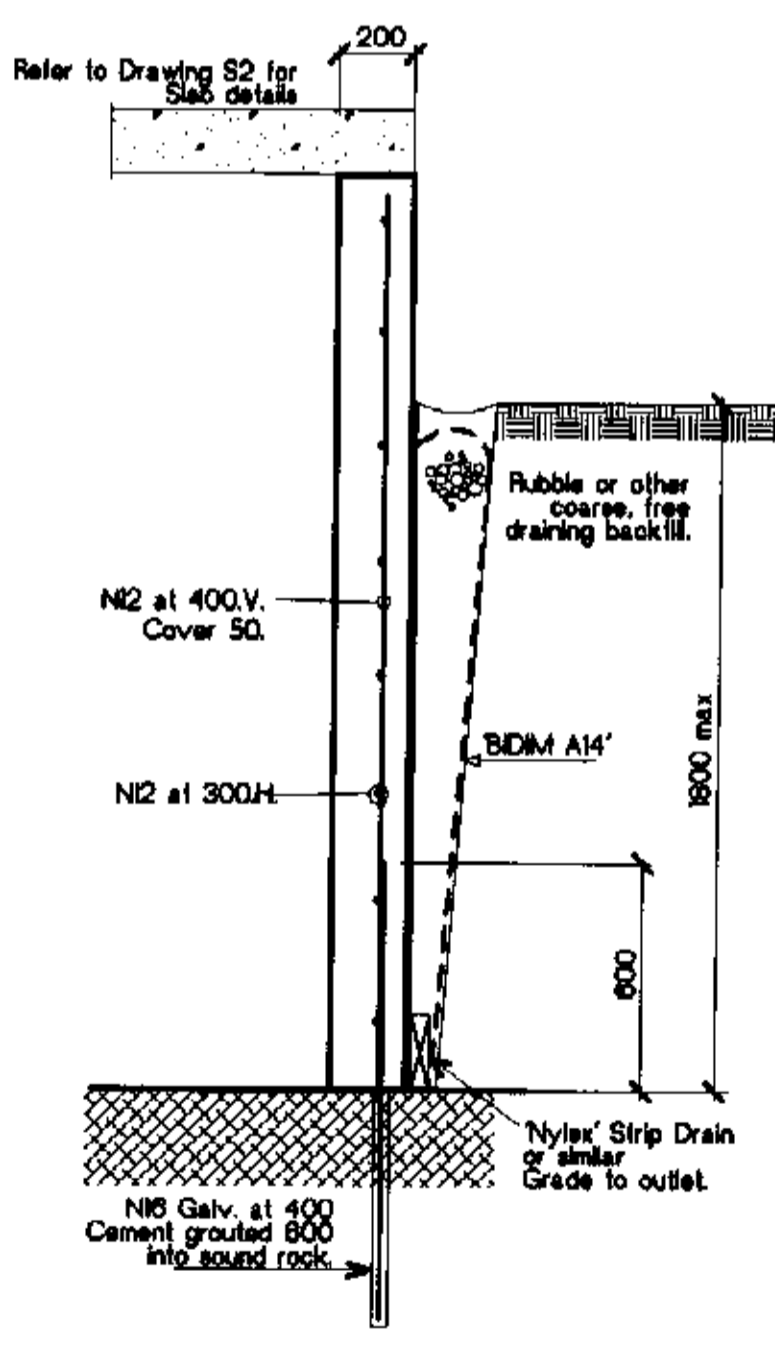


TYPICAL BLOCK RETAINING WALL 'RW1' OFF ROCK ALTERNATIVE

SECTION 1
Scale 1:20

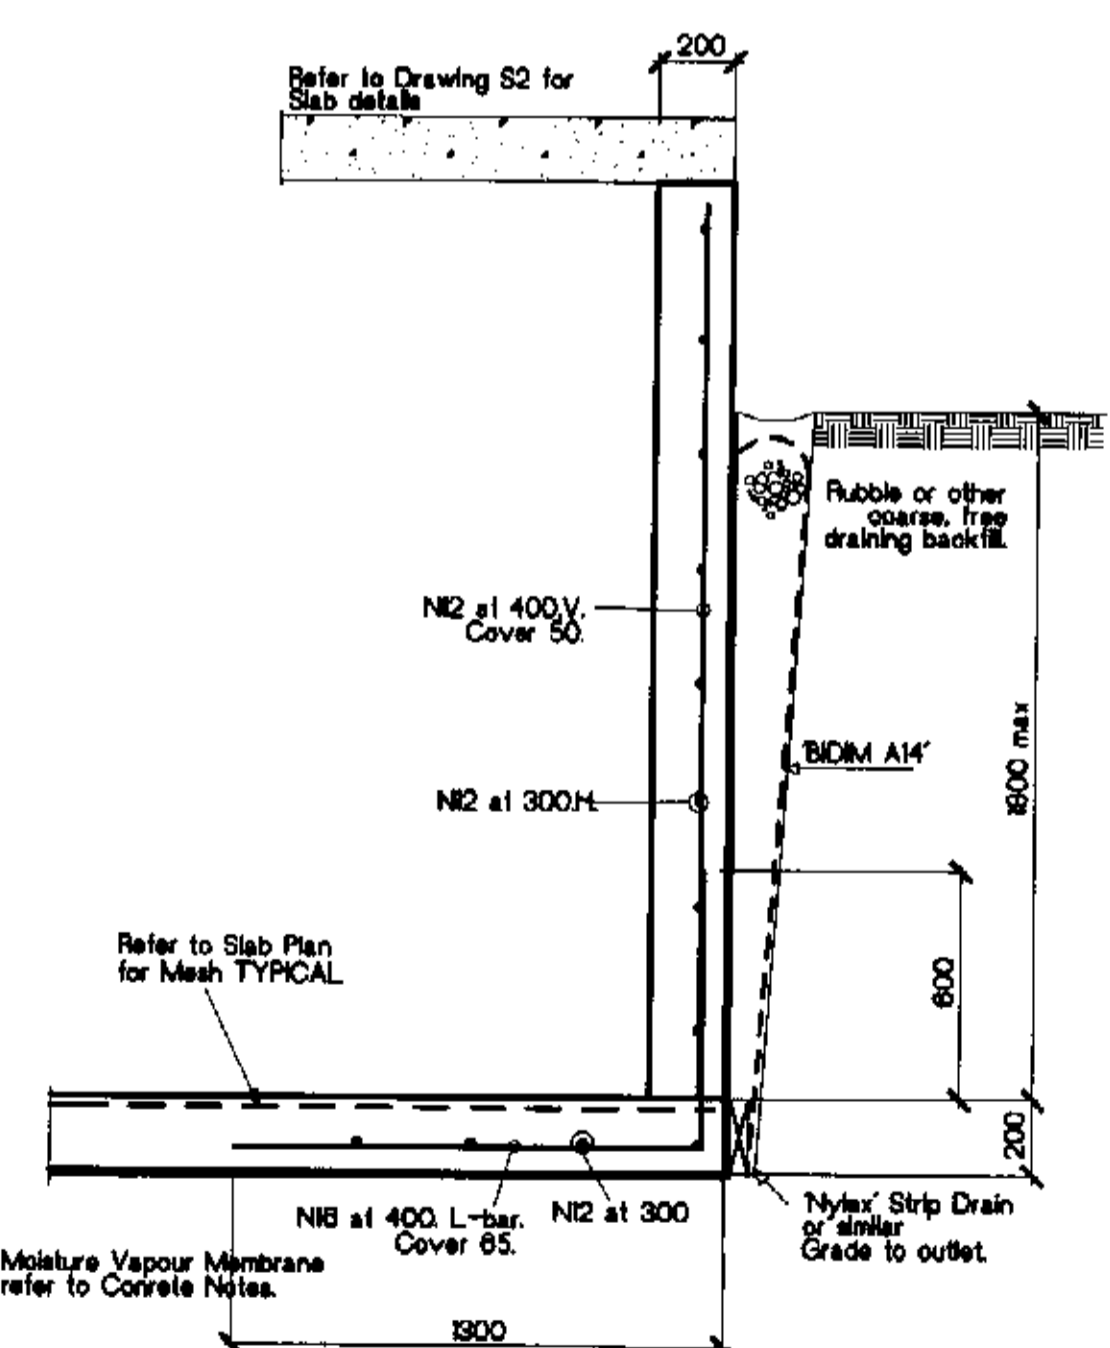


TYPICAL BLOCK RETAINING WALL 'RW1'

SECTION 1
Scale 1:20

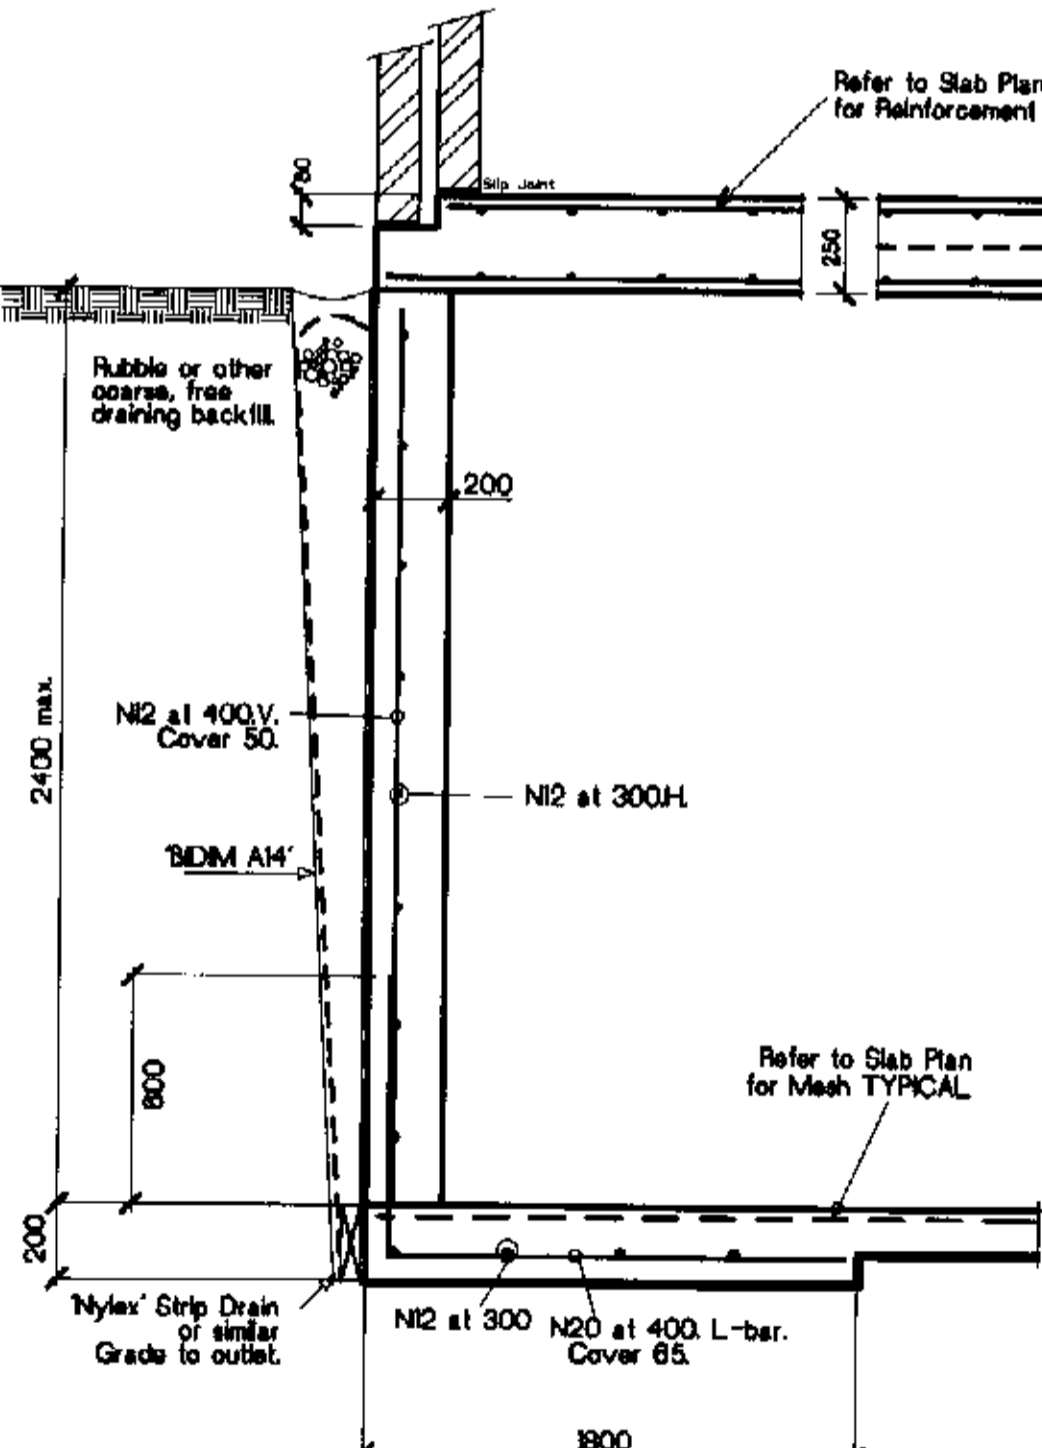


TYPICAL BLOCK RETAINING WALL 'RW2'

SECTION 2
Scale 1:20




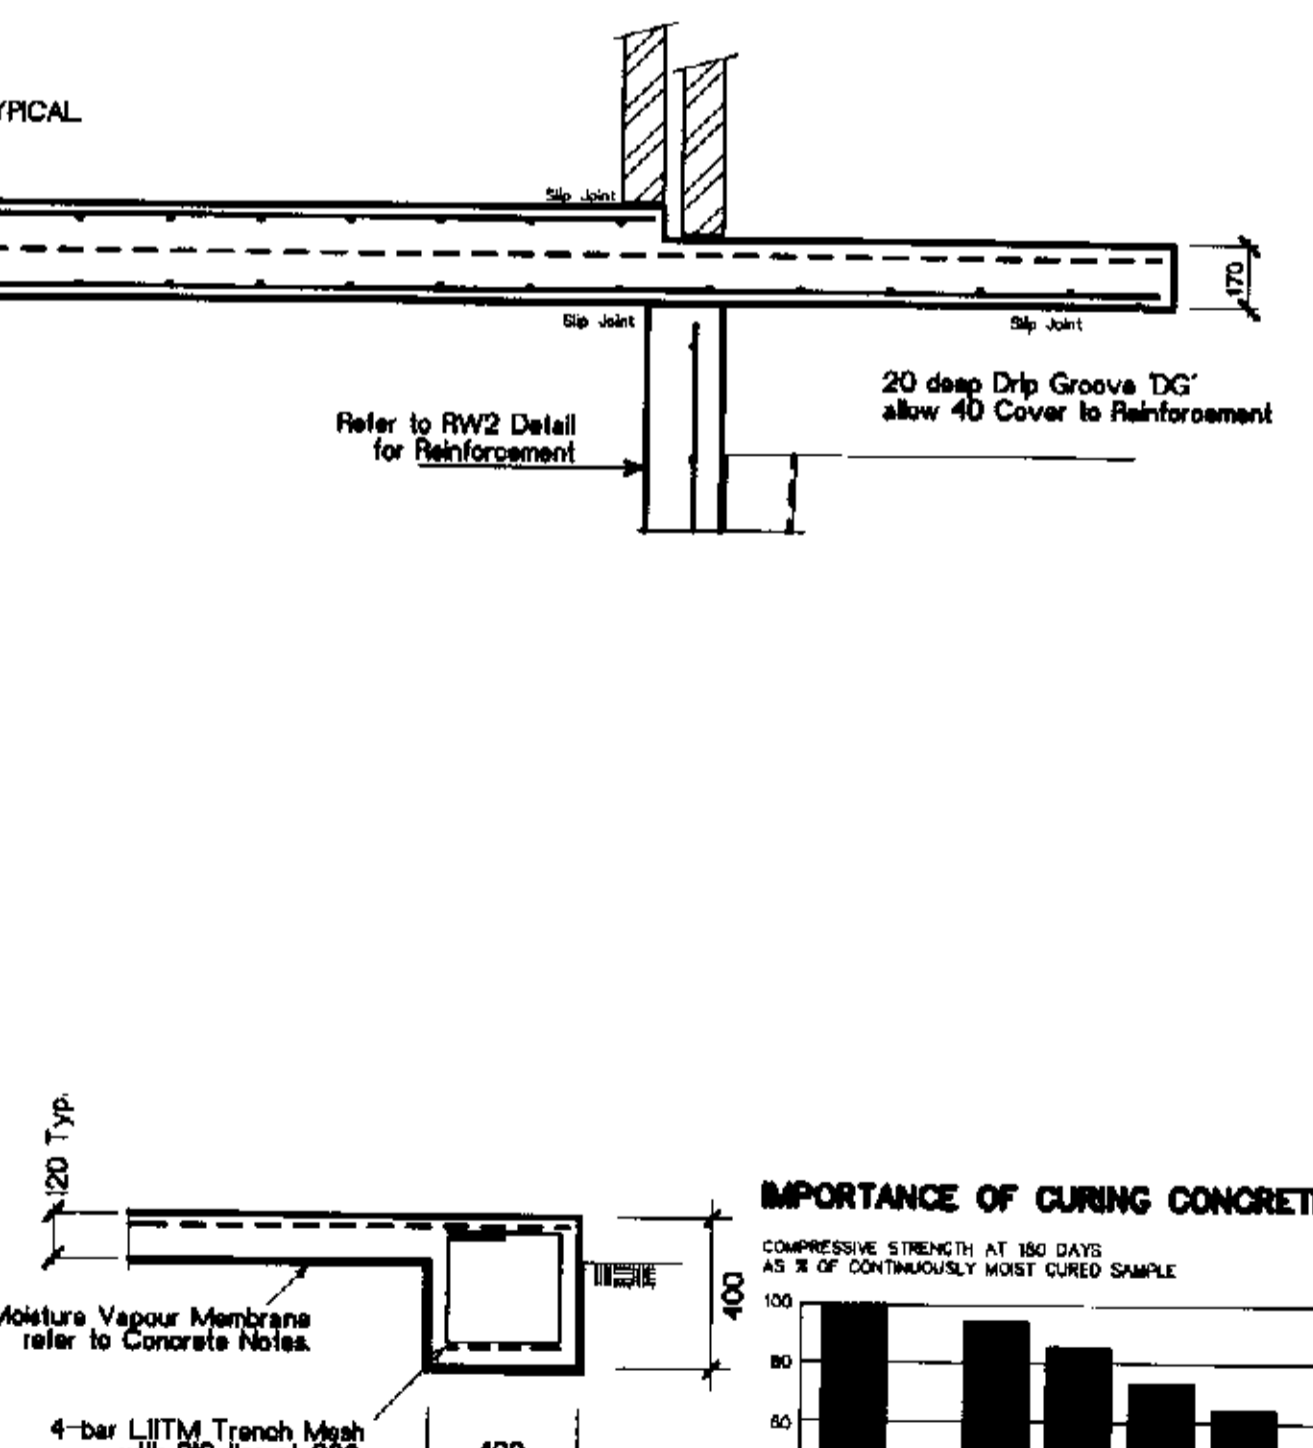


TYPICAL SLAB EDGE DETAIL






SECTION 3
Scale 1:20

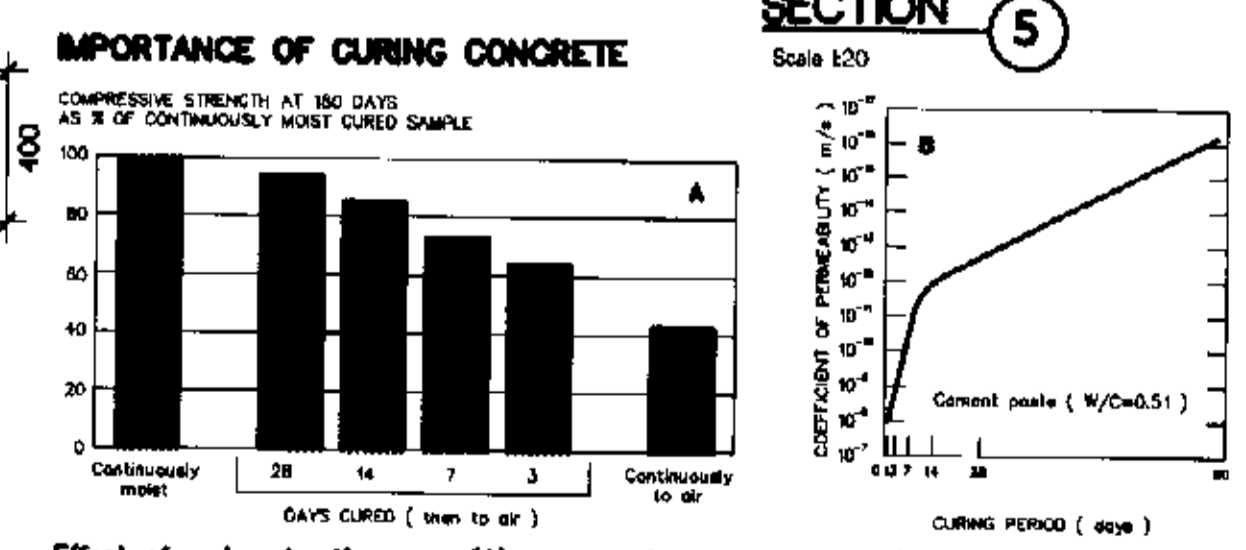

IMPORTANCE OF CURING CONCRETE
Effect of curing duration on: (A) compressive strength; and (B) concrete permeability
Acknowledgement: Diagram is based on fig 1.2 of Guide to Concrete Repair & Protection (SAA/1884:1998)

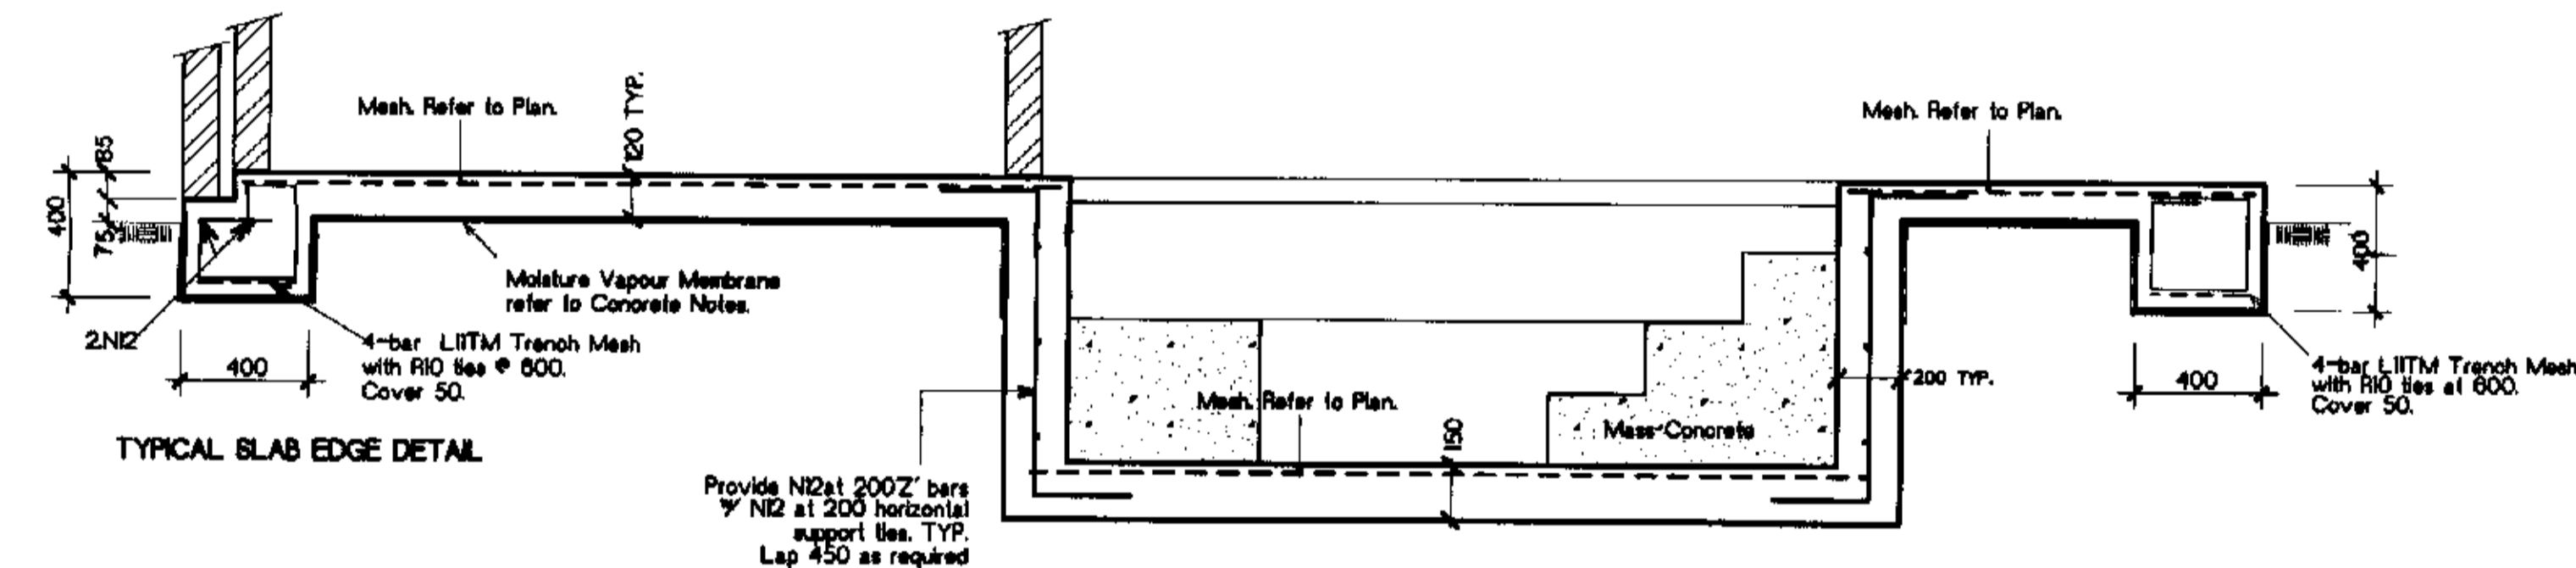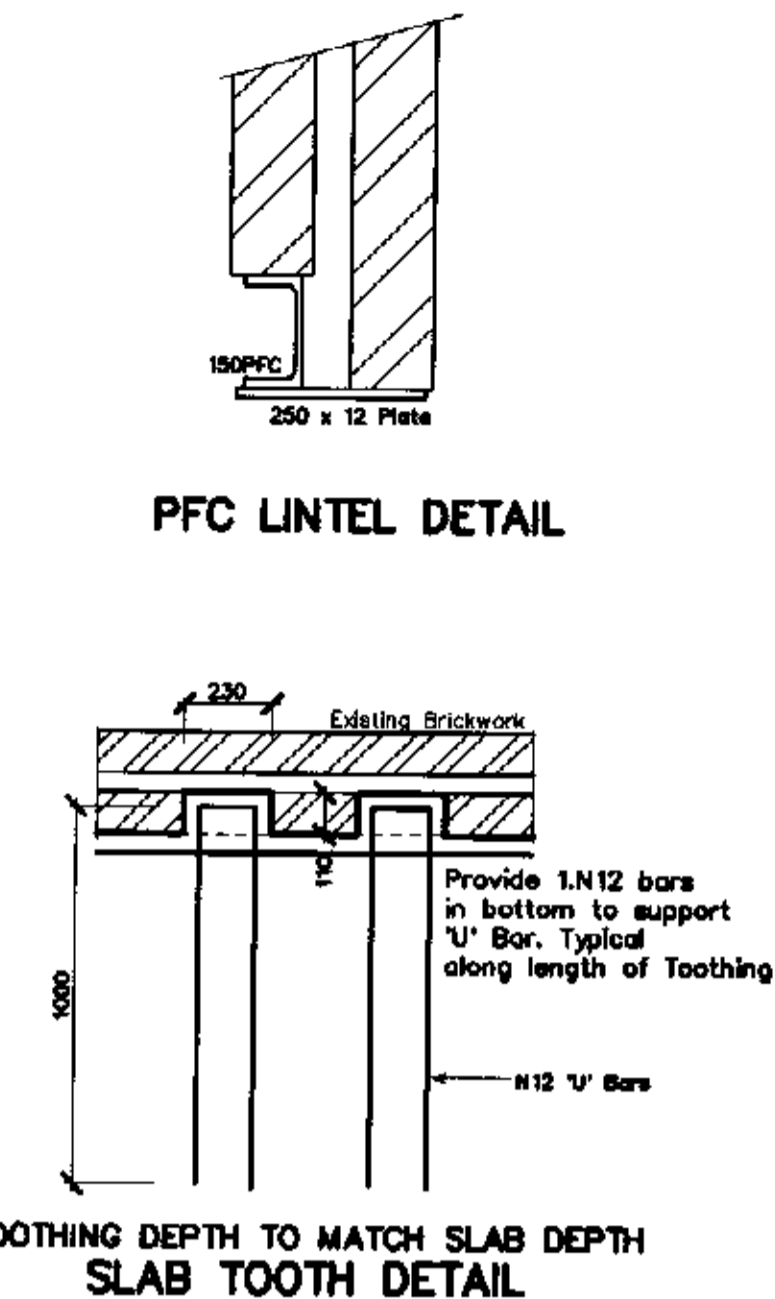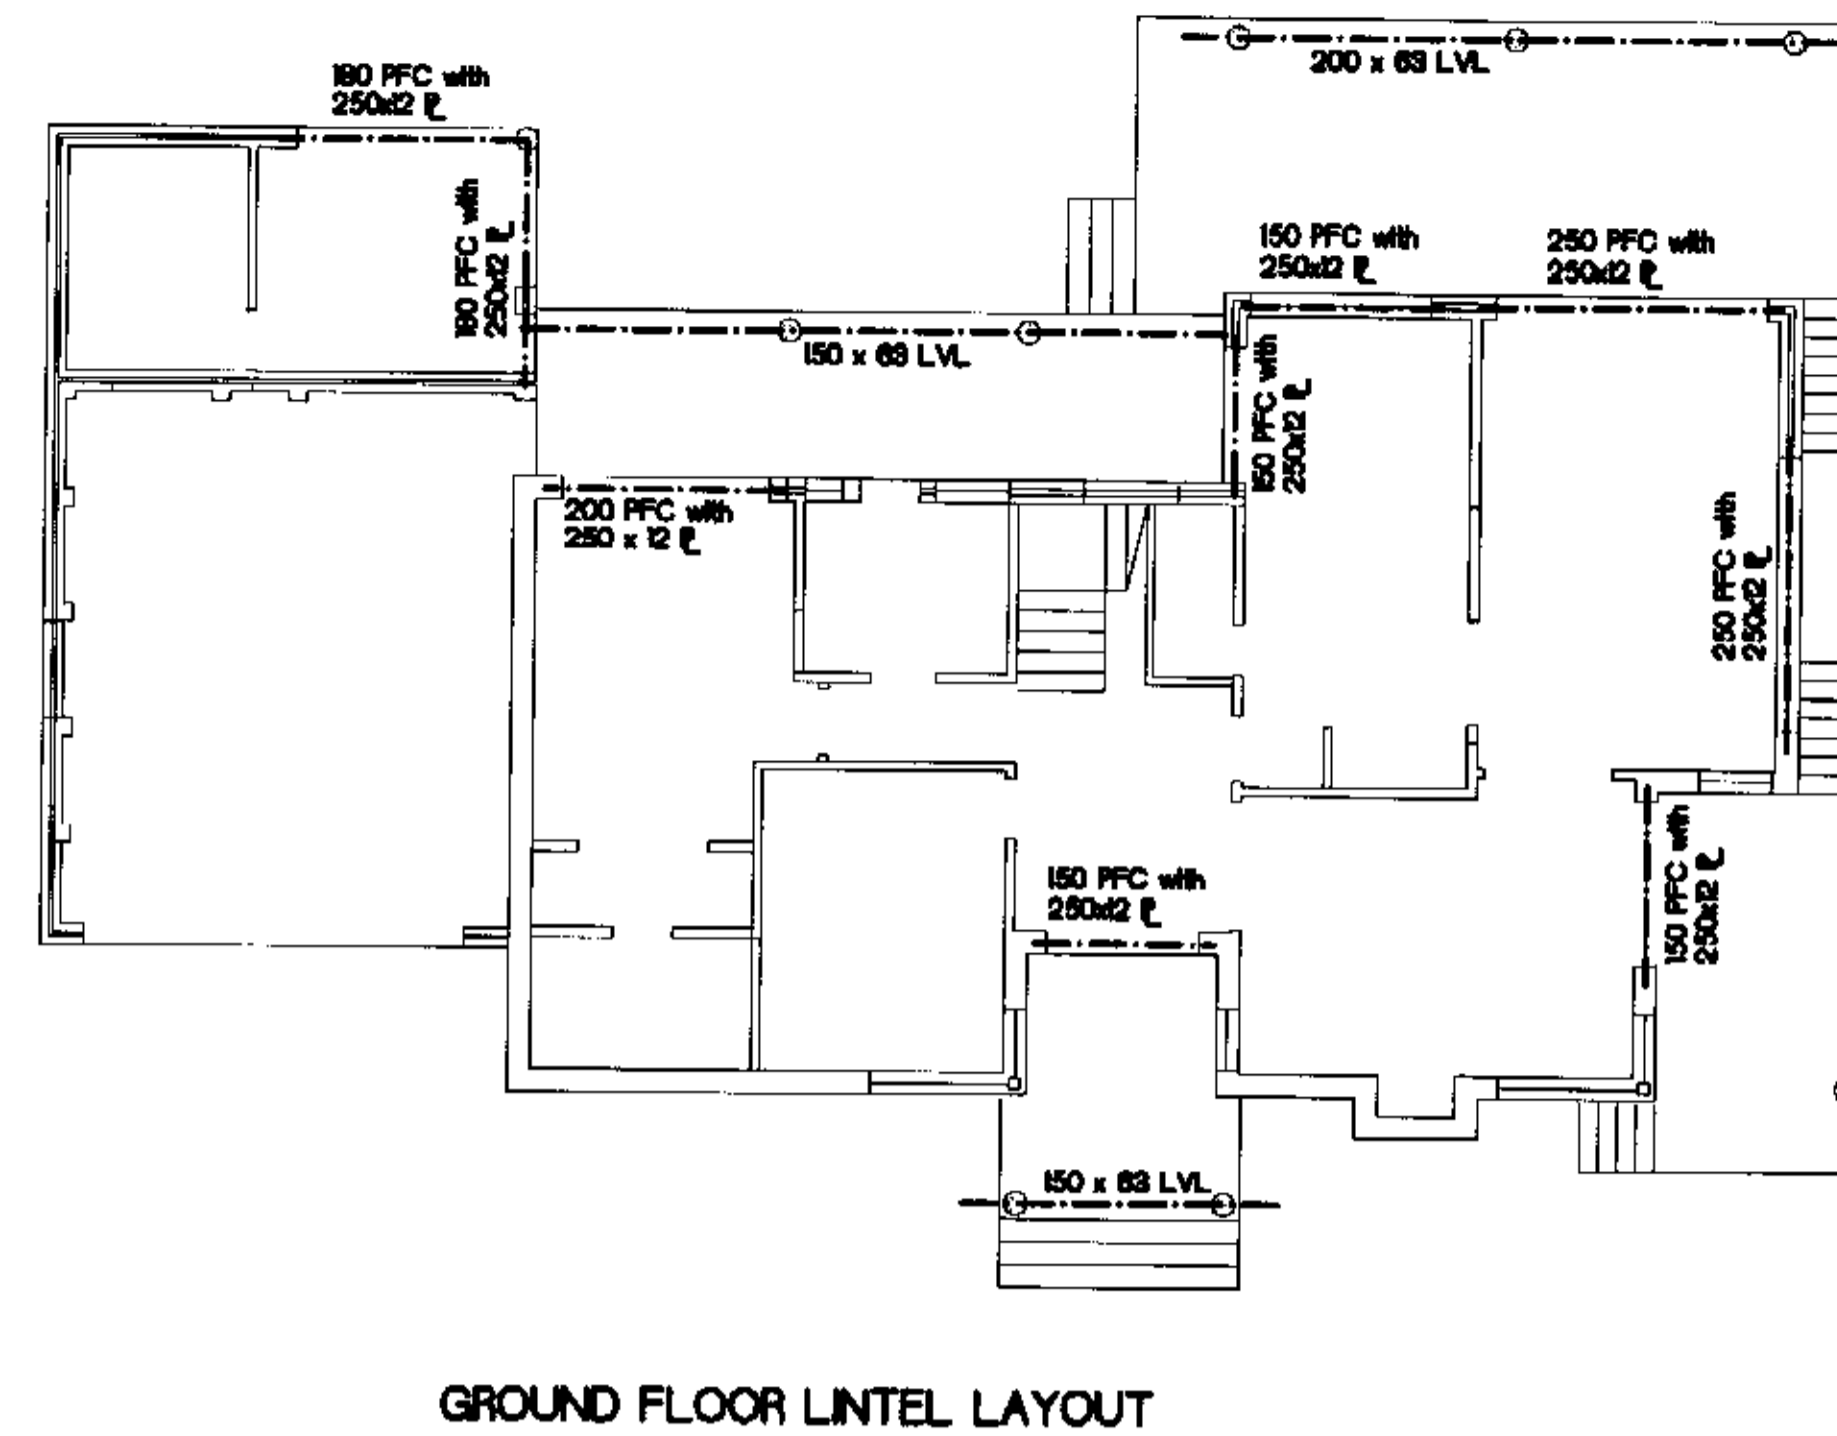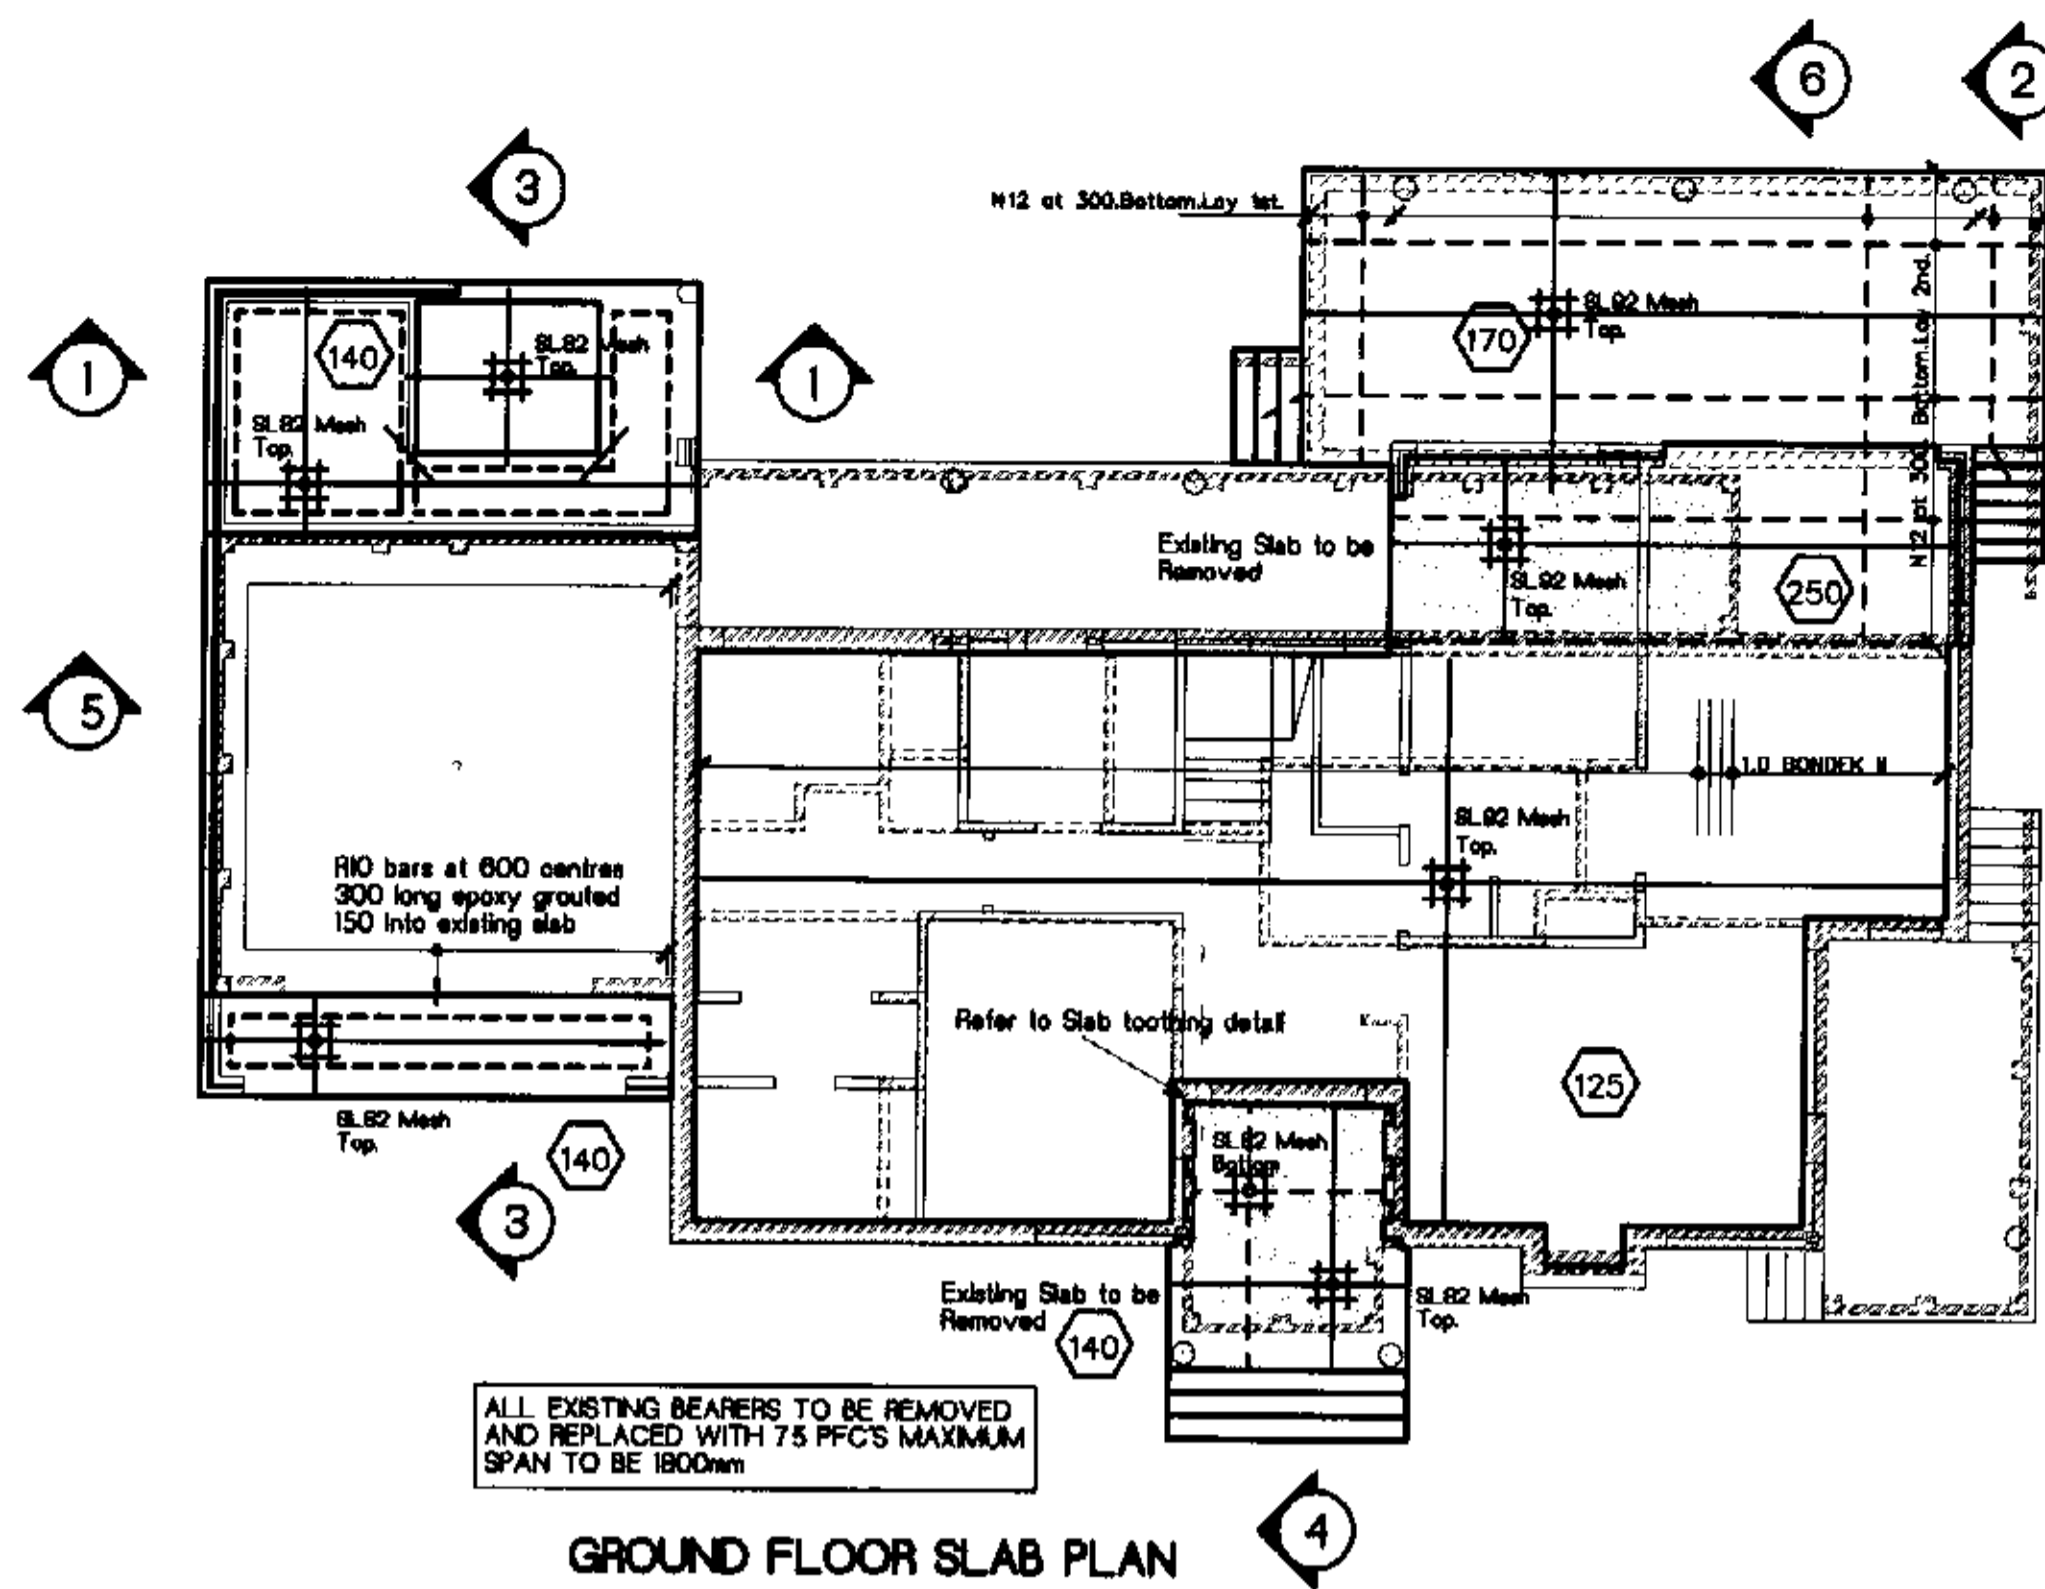

SECTION 1
Scale 120

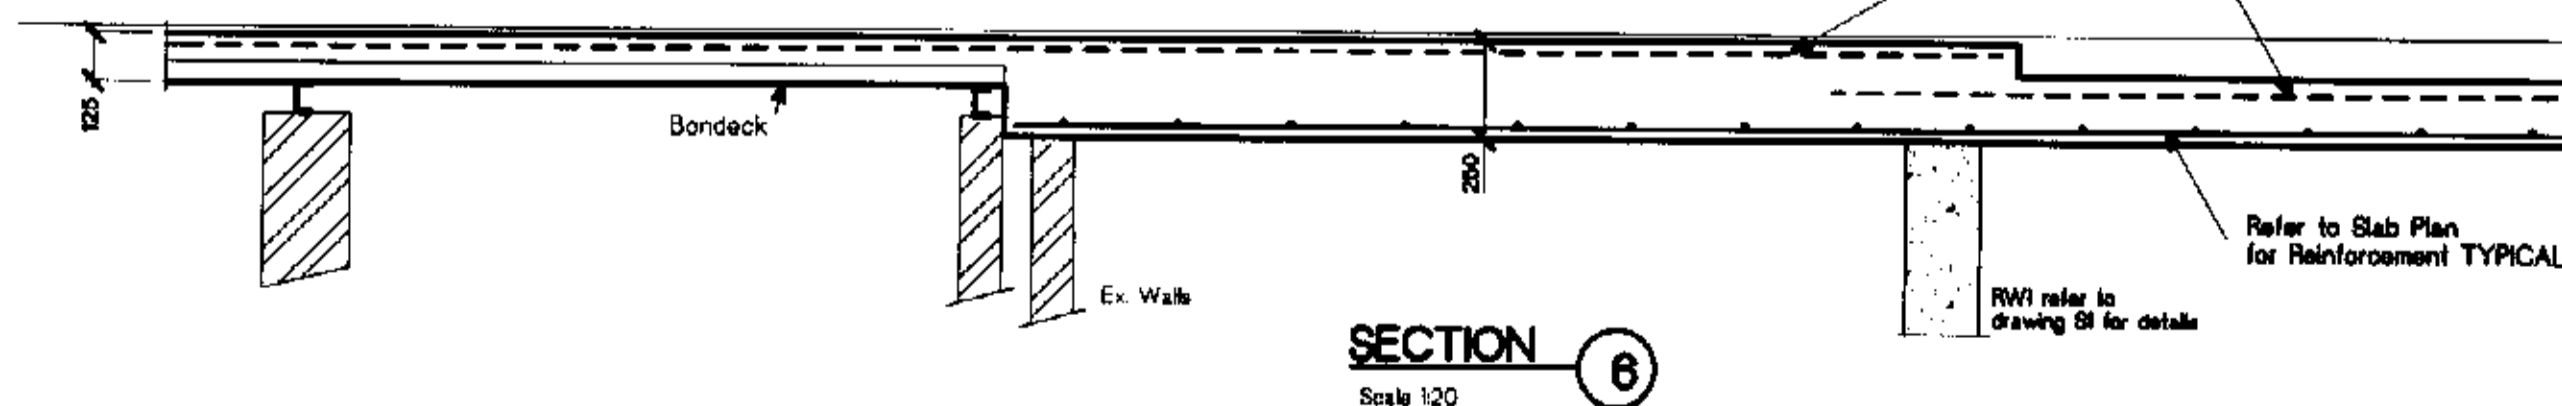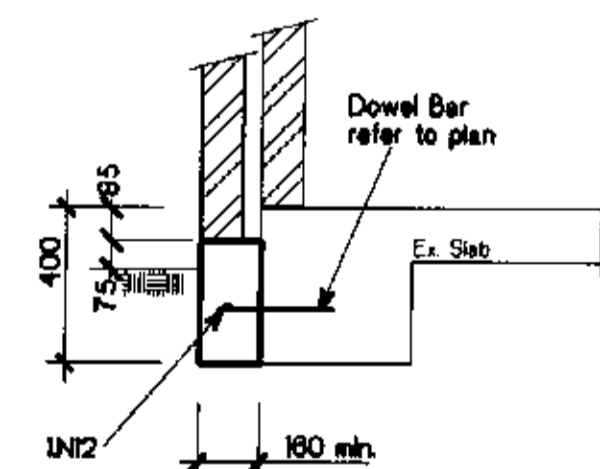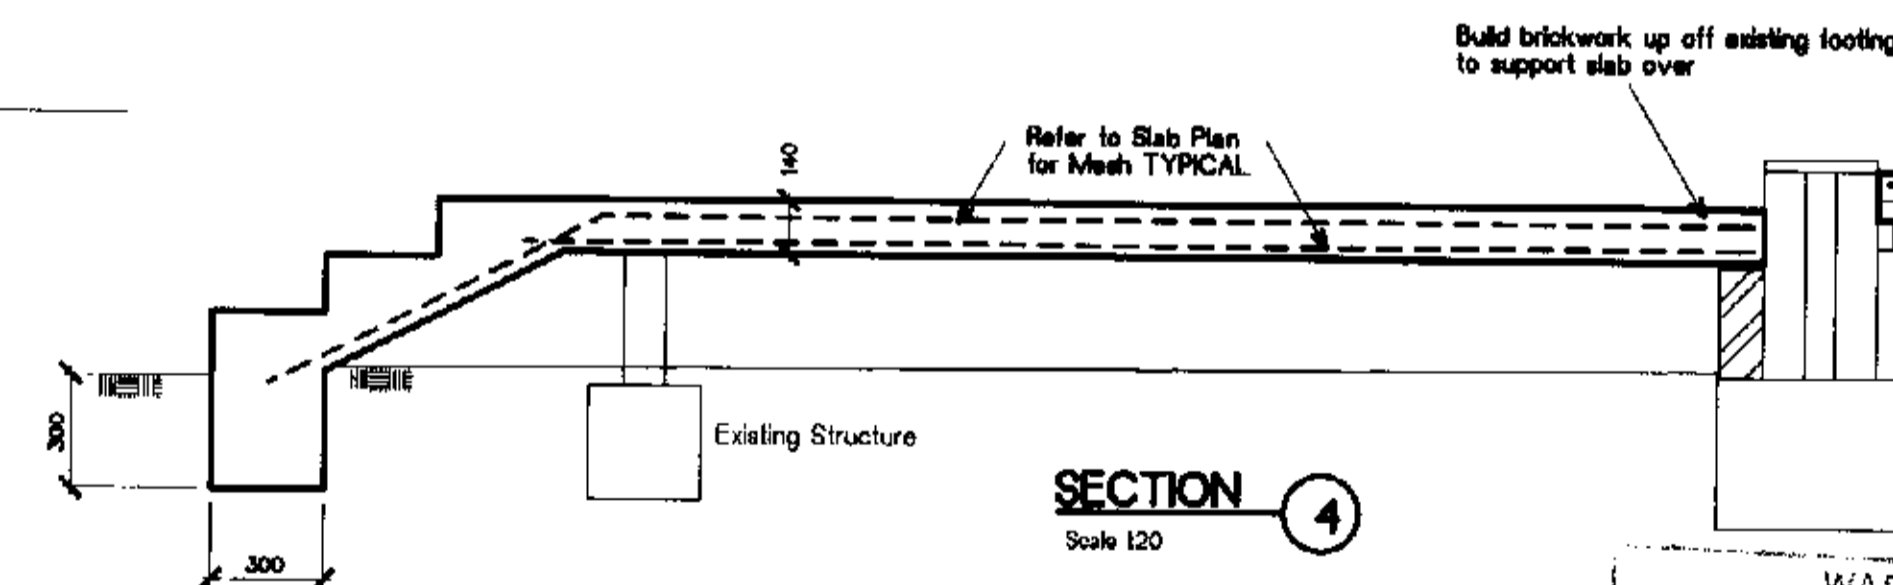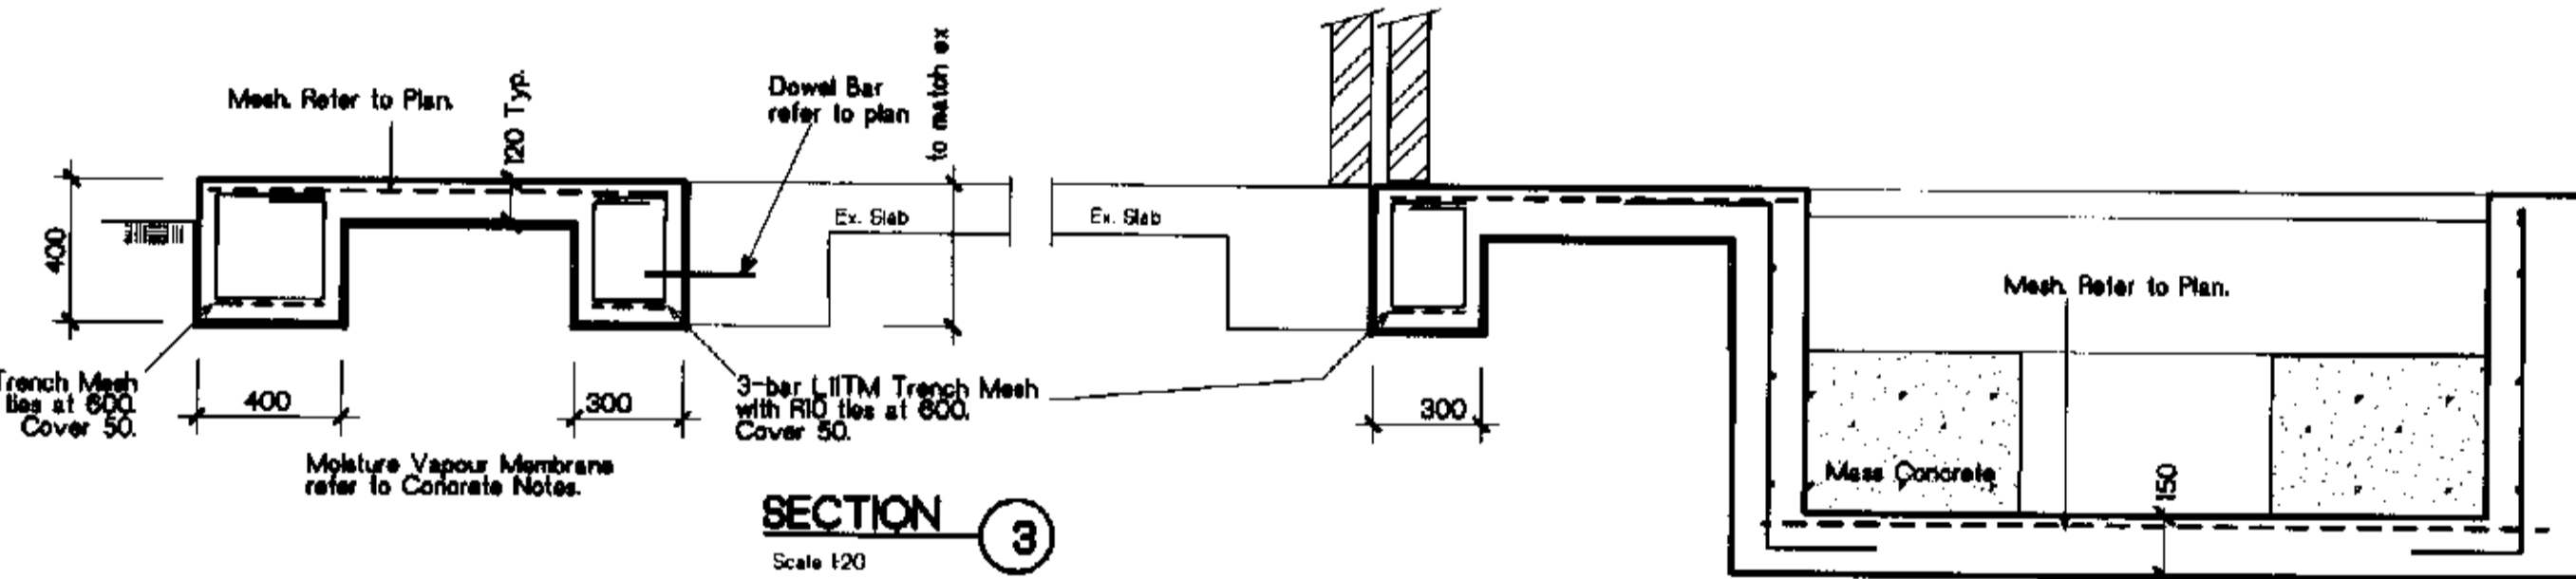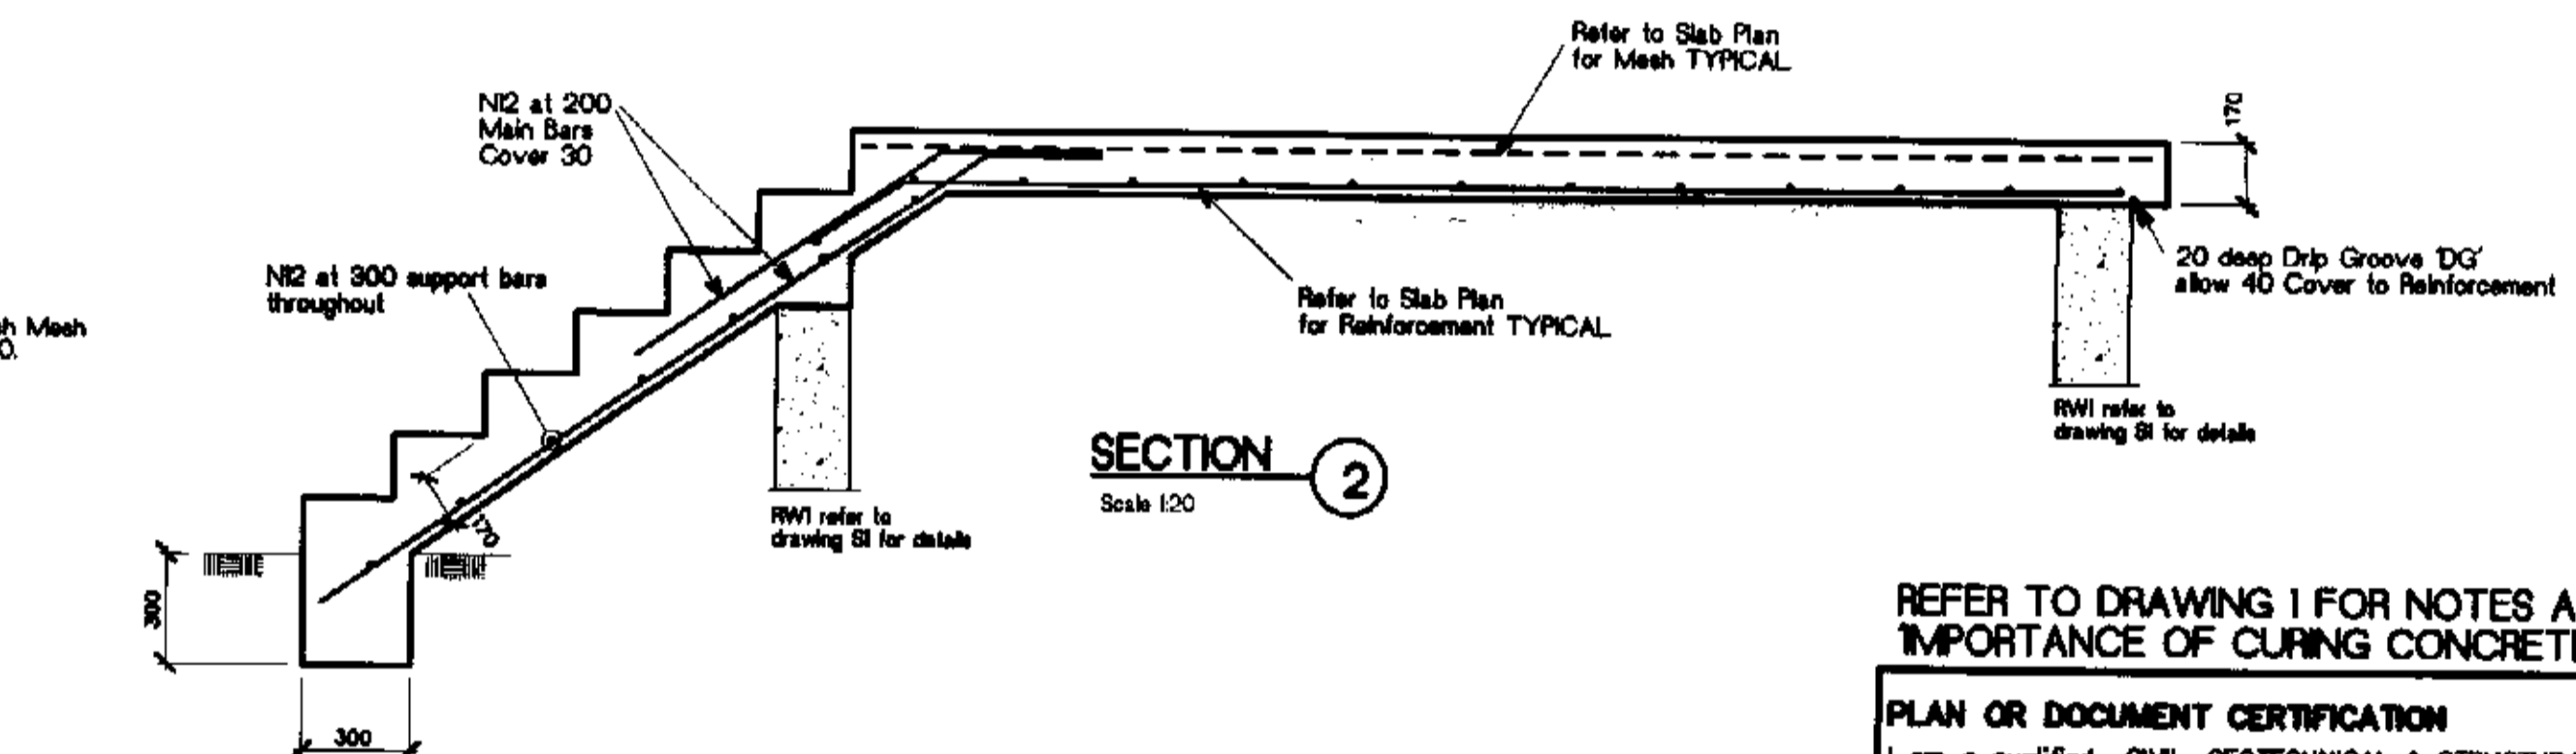







REFER TO DRAWING 1 FOR NOTES AND THE 'IMPORTANCE OF CURING CONCRETE' GRAPH.

PLAN OR DOCUMENT CERTIFICATION
I am a qualified...CIVIL, GEOTECHNICAL & STRUCTURAL ENGINEER...
I hold the following qualifications or licence No.....M.Eng.Sc.....
.....F.I.E.Aust.....Nper3.....Struct.Civil.No.148788.....
Further I am appropriately qualified to certify this component of the project.
I hereby state that these plans or details comply with the conditions of development consent, the provisions of the Building Code of Australia, A.S.1170, A.S.1170.1, A.S.1170.2, A.S.1684, A.S.2670.1, A.S.3900, A.S.3700, A.S.4100 & A.S. 1163
Jack D. Hodgson 10/16/05
Name Date Signature

WARNING
The stamping of this plan by Development Consultants Pty Ltd relieves:
• The applicant's responsibility approval from Sydney Water
• The Structural Engineer's responsibility to draw the structural details
• The Applicant's responsibility for Professional of their approval
Our drawings are based on the information provided by:
SALLY GARDNER DESIGN AND DRAFT
Drawing No: - CRE - 704 A1 - A11 Date: - AUGUST 2004
Amendment: - Date: -
The Structural Details shown on this Drawing are NOT to change under any circumstances. NO Certificates will be issued for work NOT in accordance with this Drawing.

No. Amendment		Drawn Date	
Unless this company carries out the inspections of all the structural elements and approves them, NO responsibility will be taken for the structural integrity of the completed work.			
GROUND FLOOR SLAB and LINTEL PLAN and DETAILS			
PROPOSED ALTERATIONS AND ADDITIONS			
177 MONA VALE ROAD, MONA VALE			
ROCCO and VINA CREA			
Our drawings are based on the information provided by: SALLY GARDNER DESIGN AND DRAFT Drawing No: - CRE - 704 A1 - A11 Date: - AUGUST 2004 Amendment: - Date: -			
The Structural Details shown on this Drawing are NOT to change under any circumstances. NO Certificates will be issued for work NOT in accordance with this Drawing.			
JACK HODGSON CONSULTANTS PTY. LIMITED. Consulting Civil, Geotechnical, and Structural Engineers. 87 Dorset Street, MONA VALE 2105, P.O. Box 388, Post Code 1505. Telephone (02) 8679 8733. Facsimile (02) 8679 6928. A.C.N. 053 400 011			
Designed JDH	Drawn SG	Job No.	Drawing No.
Design Check JDH	Drawing Check JDH	22187-S2	
Date 2 JUNE 2005			

STAIR REINFORCEMENT TO BE
N18 AT 200 MAIN BARS WITH
N12 AT 300 SUPPORT BARS
TOP AND BOTTOM
THROAT THICKNESS 180

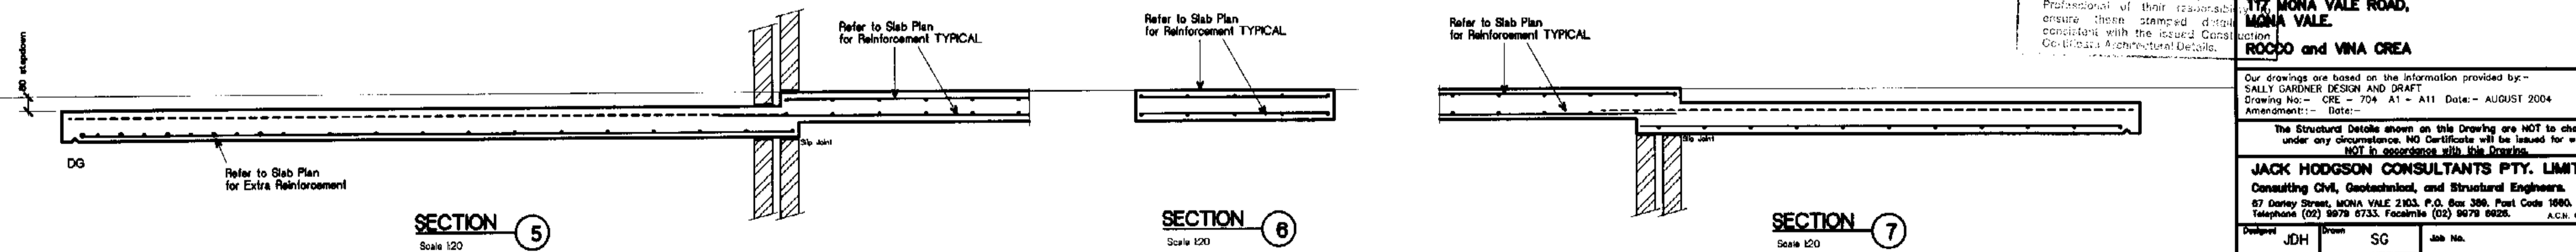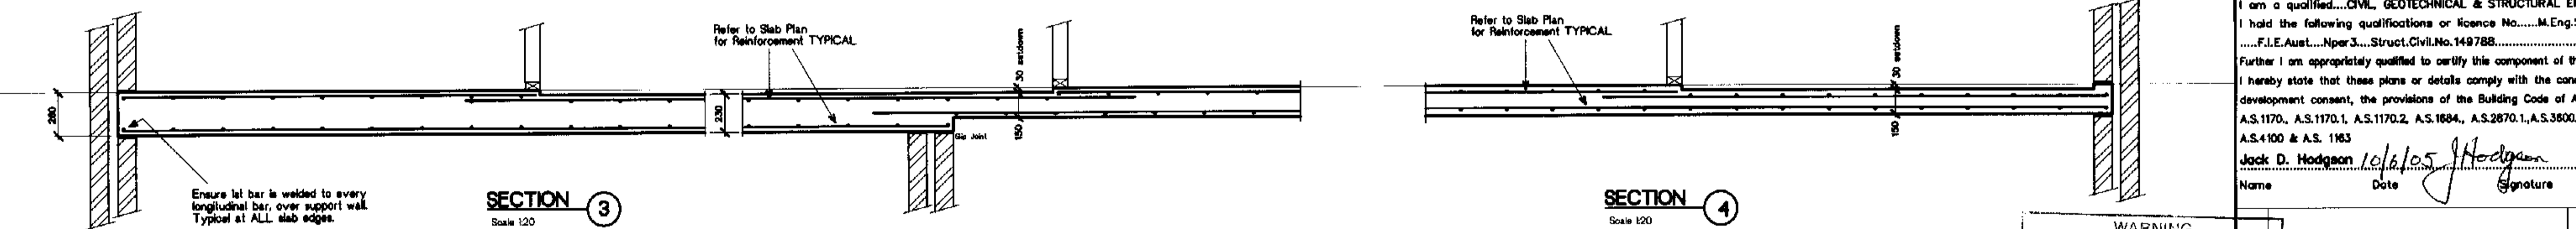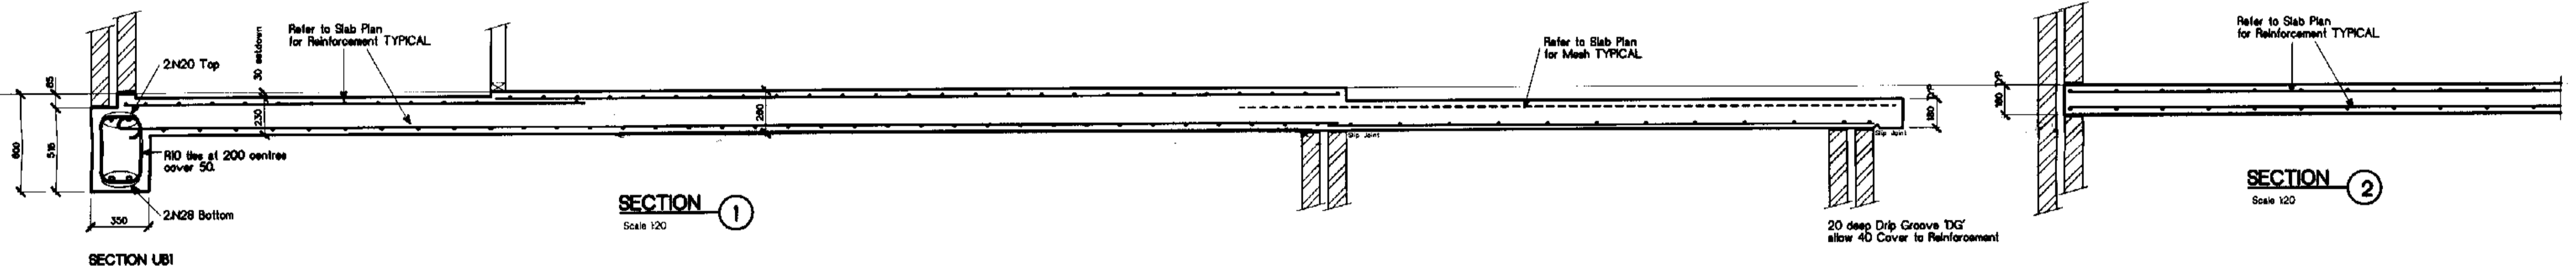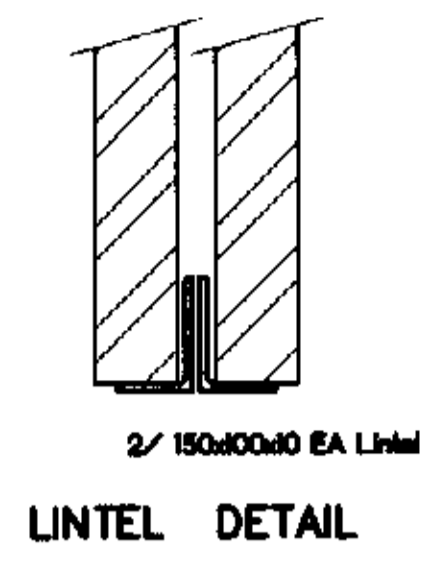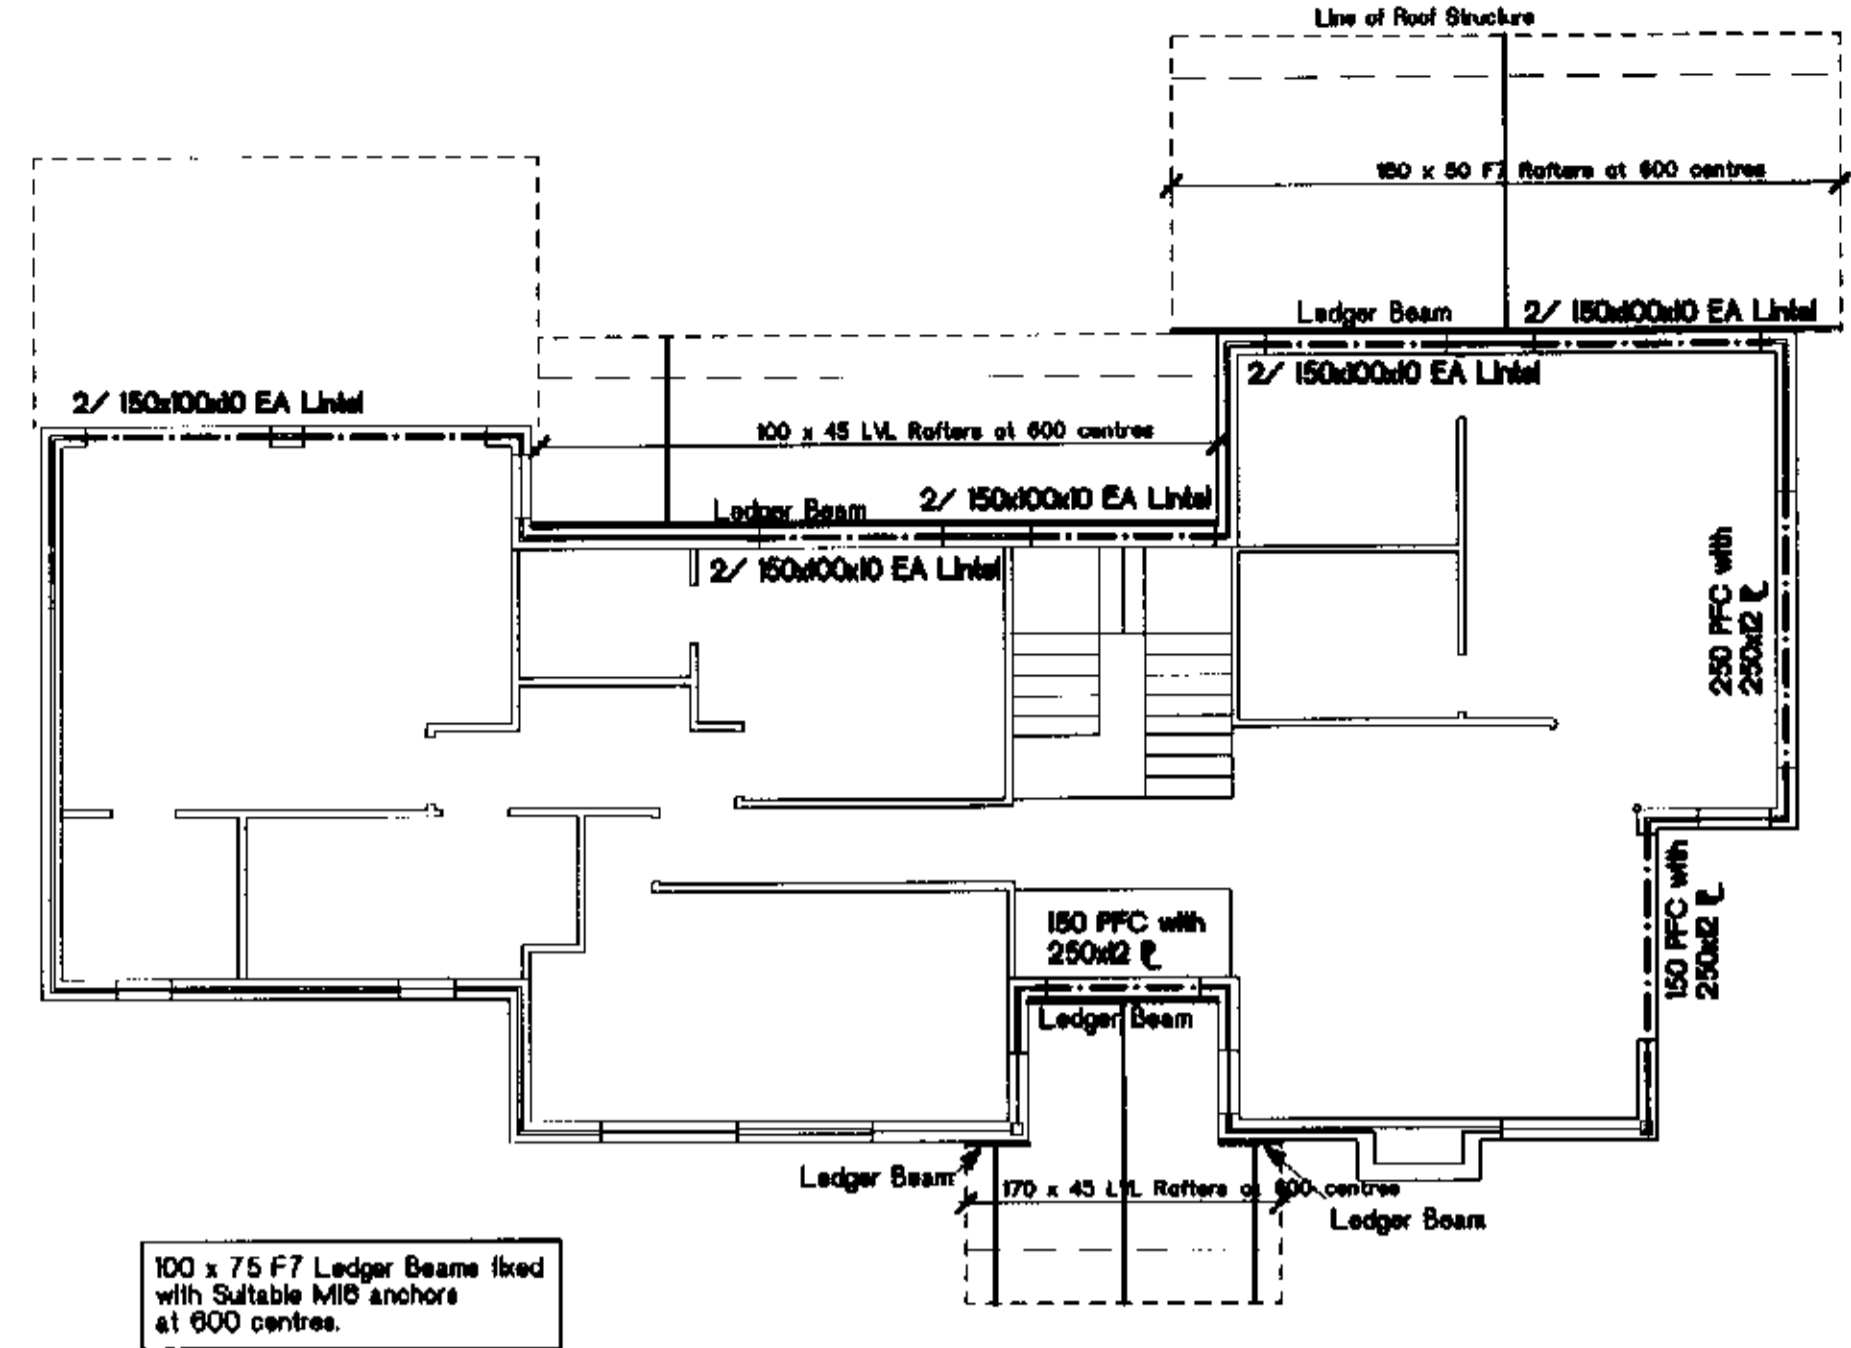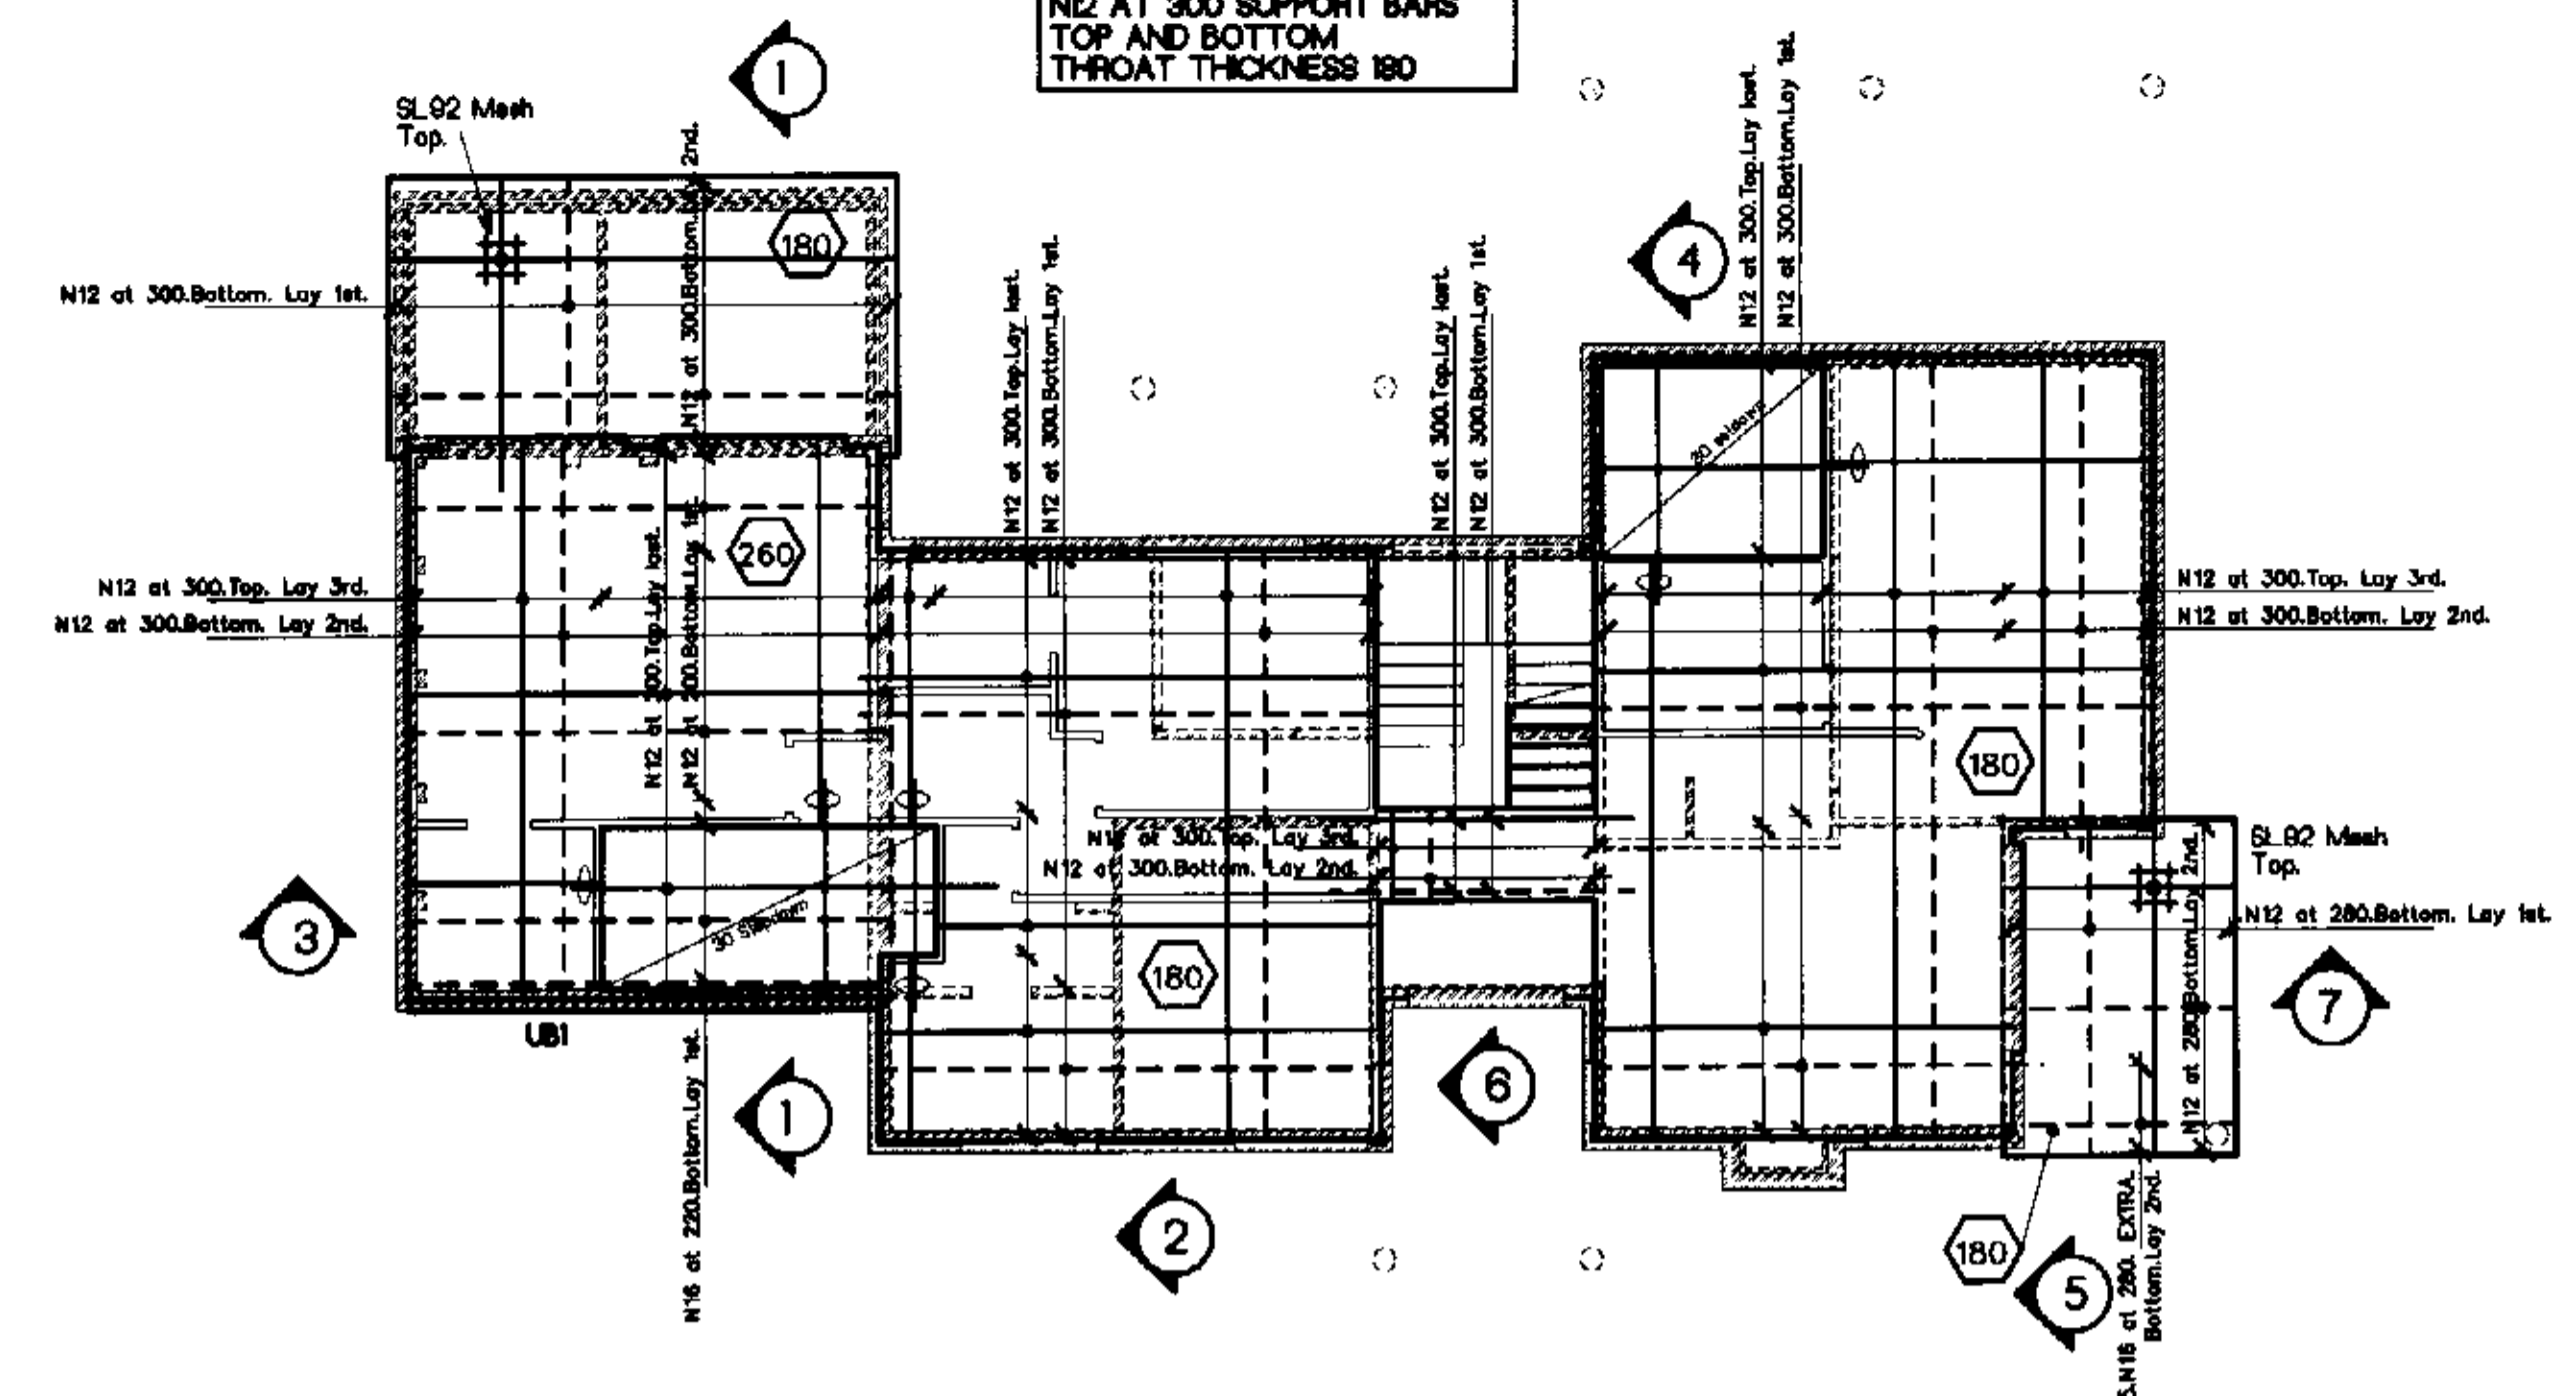

REFER TO DRAWING 1 FOR NOTES AND THE IMPORTANCE OF CURING CONCRETE GRAPH.

PLAN OR DOCUMENT CERTIFICATION
I am a qualified... CIVIL, GEOTECHNICAL & STRUCTURAL ENGINEER...
I hold the following qualifications or licence No. M.Eng.Sc.
..... F.I.E. Aust. Nper 3. Struct. Civil. No. 148788.
Further I am appropriately qualified to certify this component of the project.
I hereby state that these plans or details comply with the conditions of development consent, the provisions of the Building Code of Australia.
A.S.1170, A.S.1170.1, A.S.1170.2, A.S.1684, A.S.2870.1, A.S.3600, A.S.3700
A.S.4100 & A.S. 1163
Jack D. Hodgson 10/6/05 J. Hodgson
Name Date Signature

WARNING
The stamping of this plan by Development Consultants Pty Ltd does not relieve:
• The applicant's responsibility to approval from Sydney Water authorities.
• The Structural Engineer or responsible person to ensure the structural integrity of this project.
• The Applicant, Structural Engineer or Professional of their responsibility ensure these stamped details consistent with the issued Council Co-located Architectural Details.


UPPER FLOOR SLAB and LINTEL PLAN
PROPOSED ALTERATIONS AND ADDITIONS
177 MONA VALE ROAD,
MONA VALE
ROCKO and VINA CREA

Our drawings are based on the information provided by:-
SALLY GARDNER DESIGN AND DRAFT
Drawing No. - CRE - 704 A1 - A11 Date: - AUGUST 2004
Amendment: - Date: -


The Structural Details shown on this Drawing are NOT to change under any circumstance. NO Certificate will be issued for work NOT in accordance with this Drawing.

JACK HODGSON CONSULTANTS PTY. LIMITED.
Consulting Civil, Geotechnical, and Structural Engineers.
87 Dorey Street, MONA VALE 2103, P.O. Box 386, Post Code 1680.
Telephone (02) 9879 8733, Facsimile (02) 9879 8625. A.C.N. 083 408 011

Design	JDH	Drawn	SG	Job No.	Drawing No.
Check	JDH	Checked	JDH	22187-S3	
Date	2 JUNE 2005				

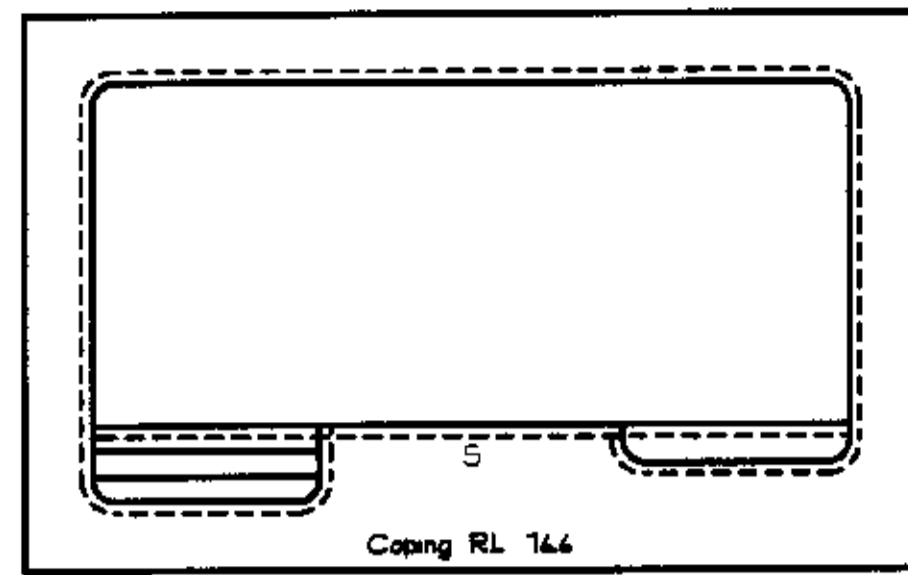


POOL PLAN

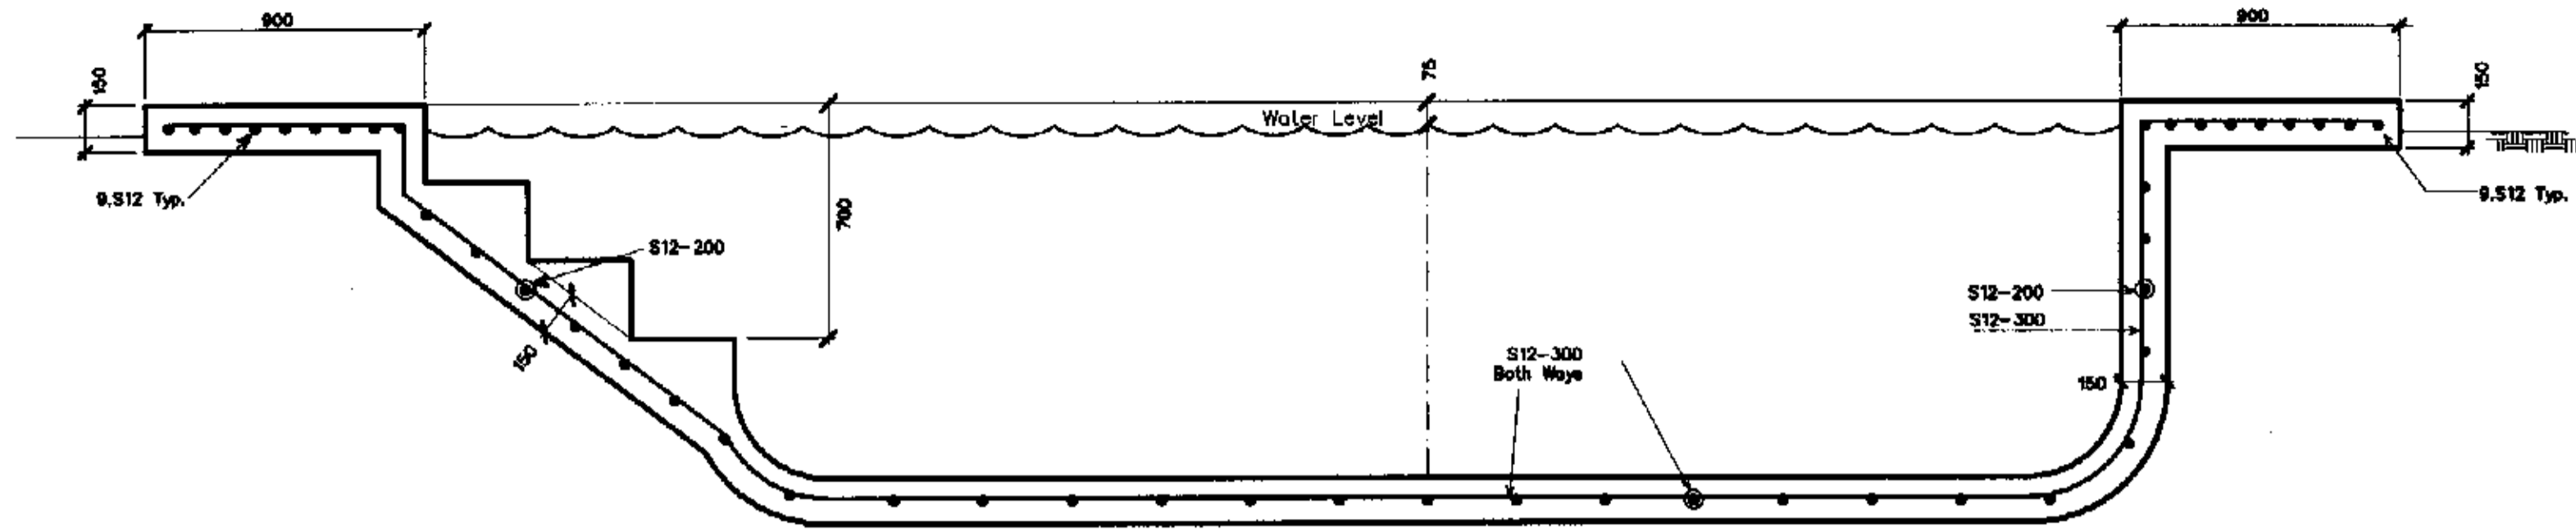

TYPICAL SECTION THROUGH SHALLOW END
Scale 1:20


- CONCRETE NOTES - SWIMMING POOL.**
- All concrete work to be in accordance with AS 3600.
 - Fc = 32 MPa. Cover 85 mm to water surface and Ground 45 everywhere else.
 - Maximum aggregate size = 10 for Pool.
 - Slump = 80.
 - All concrete to be vibrated.
 - Slabs to be kept damp for at least 14 days after placing or to be protected by an approved curing membrane.
 - Bar Chairs to be no more than 800mm c/c to c/c spacing.
 - Reinforcing Steel to comply with AS/NZS 4672:2001 and to be D500N unless noted otherwise (where 500 = strength grade in megapascals & N = Normal ductility class).
 - Reinforcement to be tied at every other intersection minimum.
 - Metal roofing being used as formwork not Bonded or similar. Depth of Slab must be taken from the Top of the Roof Fib. Specified bottom cover must be taken from the Top of the Roofing Fib.

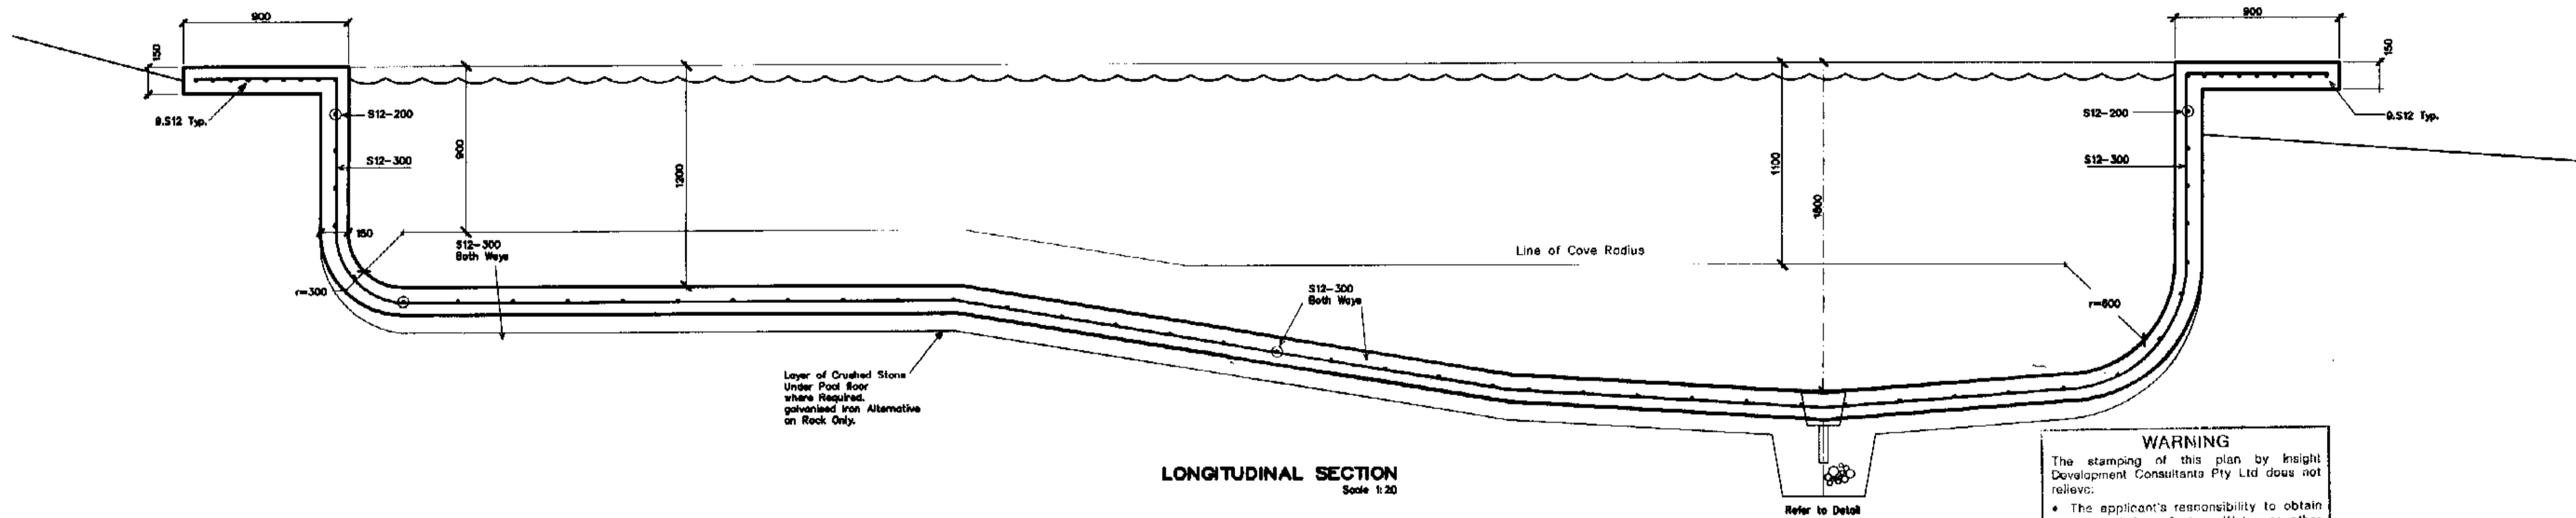


LONGITUDINAL SECTION
Scale 1:20

WARNING
The stamping of this plan by Insight Development Consultants Pty Ltd does not relieve:


- The applicant's responsibility to obtain approval from Sydney Water or other utilities.
- The Structural Engineer of their responsibility to verify the structural adequacy of the project.
- The Applicant, Structural Engineer, Professional of their respective liability to comply with the issued Code of Practice for Structural Engineers.

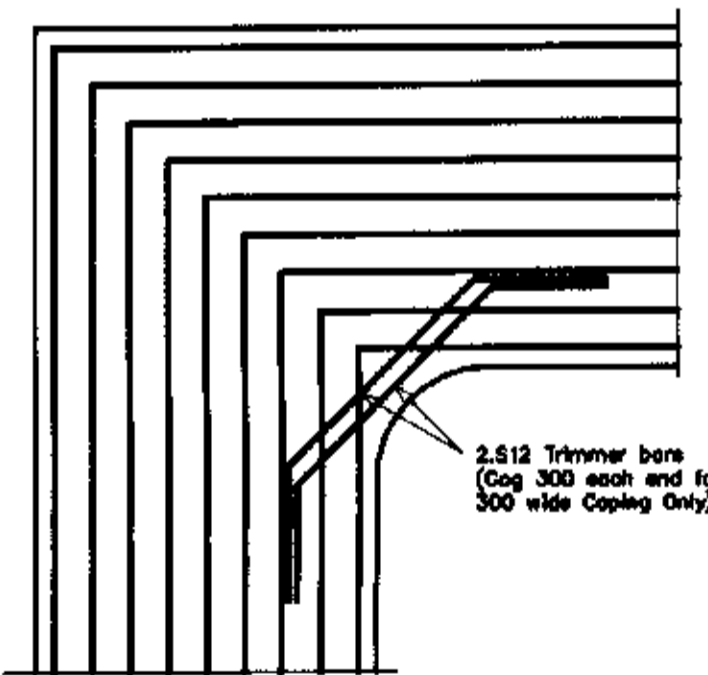


COPING CORNER DETAIL
Scale 1:20

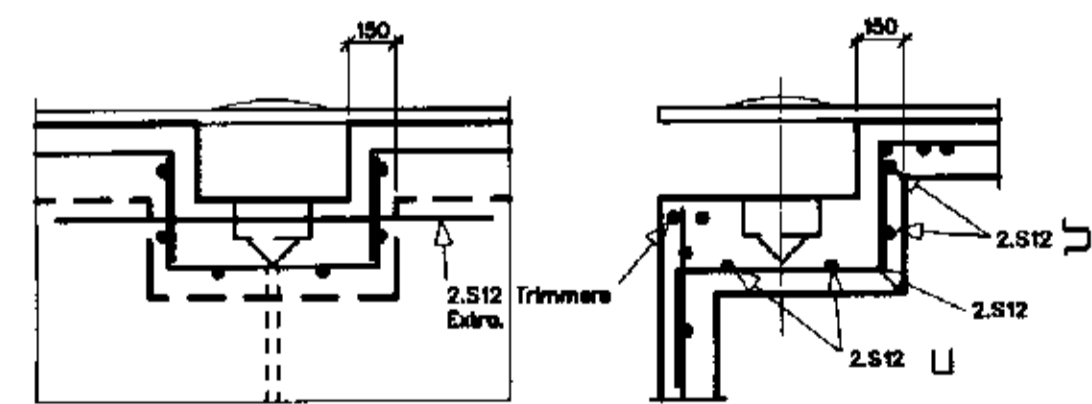

ELEVATION. SECTION
SKIMMER DETAILS.
Scale 1:20

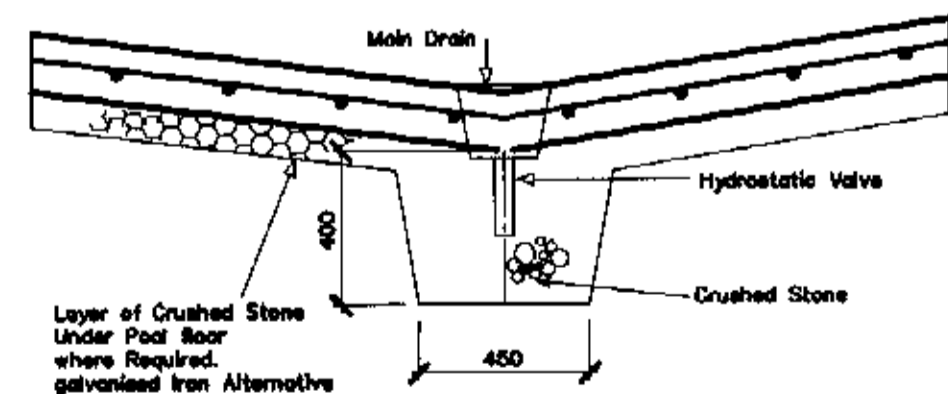

HYDROSTATIC VALVE DETAIL

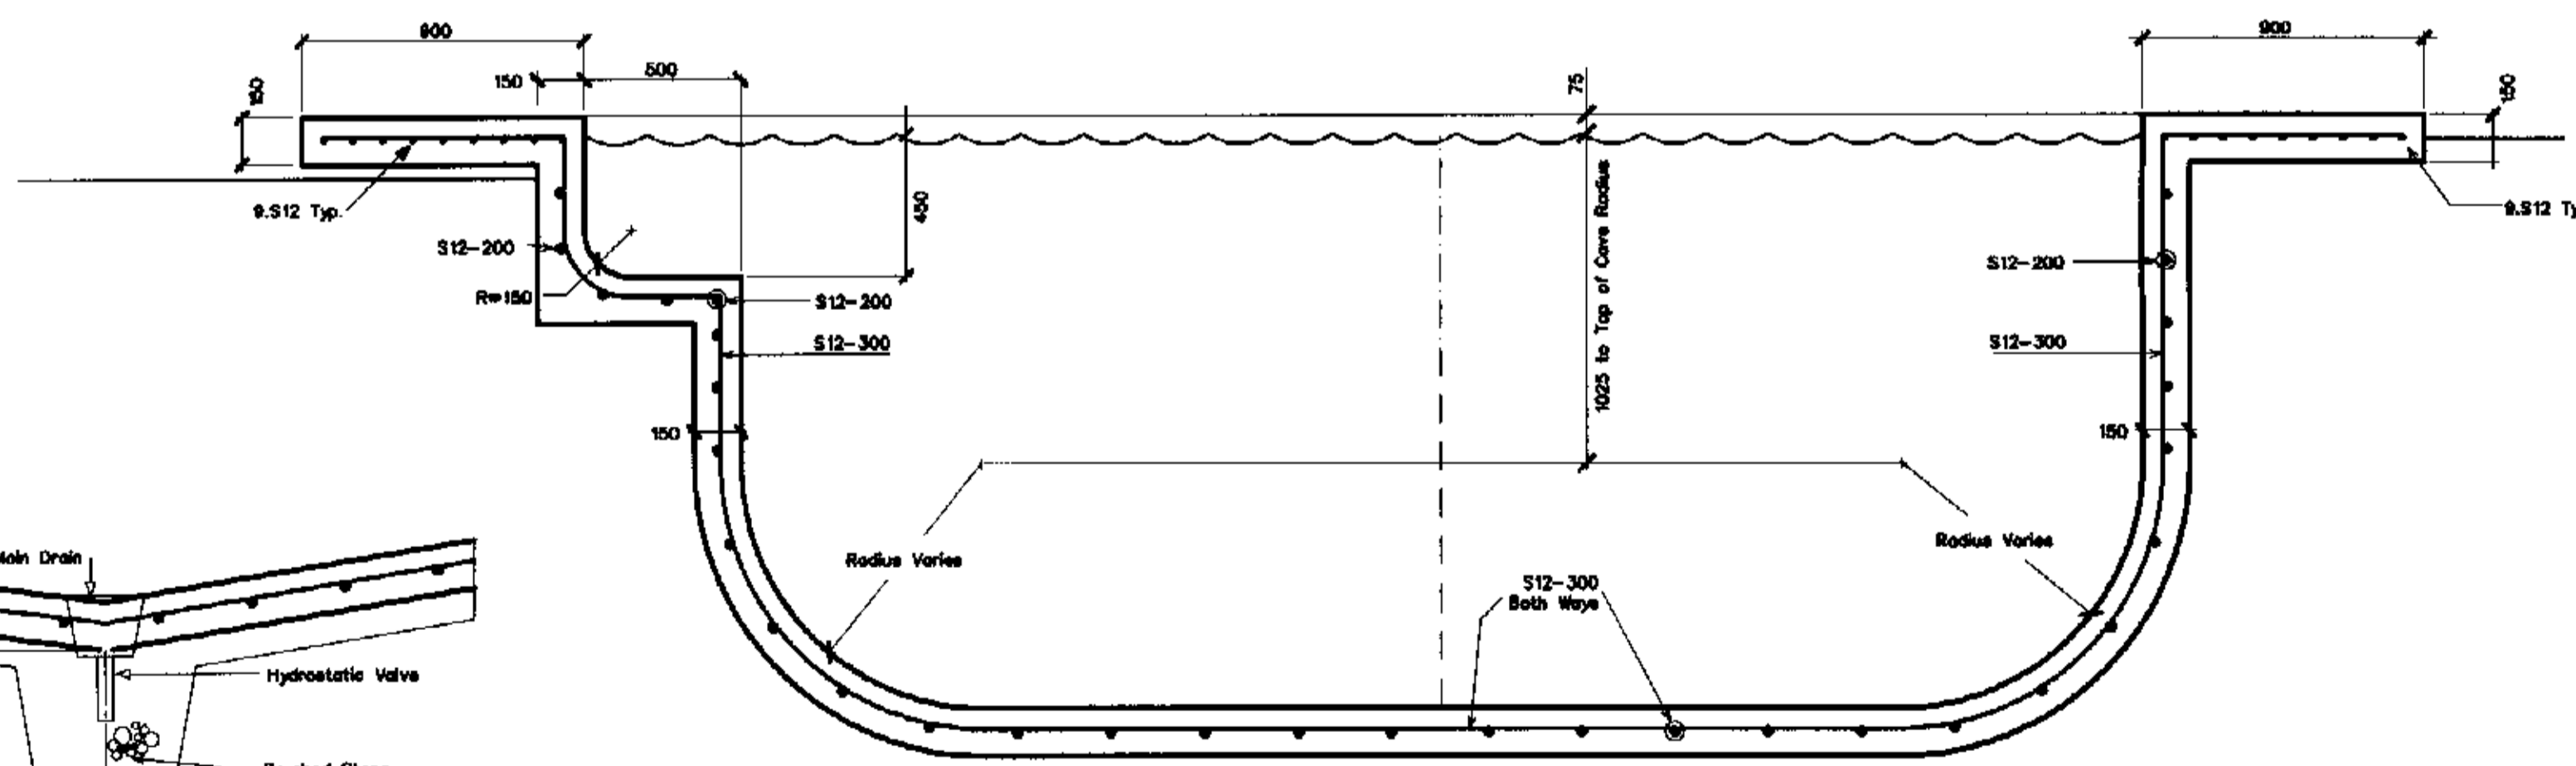

TYPICAL SECTION THROUGH DEEP END
Scale 1:20

PLAN OR DOCUMENT CERTIFICATION
I, the undersigned, being a duly qualified CIVIL, GEOTECHNICAL & STRUCTURAL ENGINEER, do hereby certify that the above mentioned plans and details were prepared by me or under my direct supervision and that I am a holder of the following qualifications or licence No. M.Eng.Sc. 1016/05

Further I am appropriately qualified to certify this component of the project. I hereby state that these plans or details comply with the conditions of development consent, the provisions of the Building Code of Australia, A.S.1170, A.S.1170.1, A.S.1170.2, A.S.1664, A.S.2870, L.A.S.3600, A.S.3700, A.S.4100 & A.S. 1163.
Name: Jack D. Hodgson Date: 10/6/05 Signature: [Signature]

No.	Amendment	Drawn	Date

Unless this company carries out the inspections of all the structural elements and approves them, NO responsibility will be taken for the structural integrity of the completed work.


SWIMMING POOL PLANS and DETAILS
PROPOSED ALTERATIONS AND ADDITIONS
117 MONA VALE ROAD,
MONA VALE.
ROCCO and VINA CREA

Our drawings are based on the information provided by: SALLY GARDNER DESIGN AND DRAFT
Drawing No: - CRE - 704 A1 - A11 Date: - AUGUST 2004
Amendment: - - - - -

The Structural Details shown on this Drawing are NOT to change under any circumstances. NO Certificate will be issued for work NOT in accordance with this Drawing.

JACK HODGSON CONSULTANTS PTY. LIMITED.
Consulting Civil, Geotechnical, and Structural Engineers.
57 Dorsey Street, MONA VALE 2103, P.O. Box 398, Post Code 1600.
Telephone (02) 9979 6733, Facsimile (02) 9979 6926. A.C.N. 063 406 011

Designer	Drawn	Job No.	Drawing No.
JDH	SG		22187-S4
Check Designer	Check Drawn		
JDH	JDH		
Date	2 JUNE 2005		

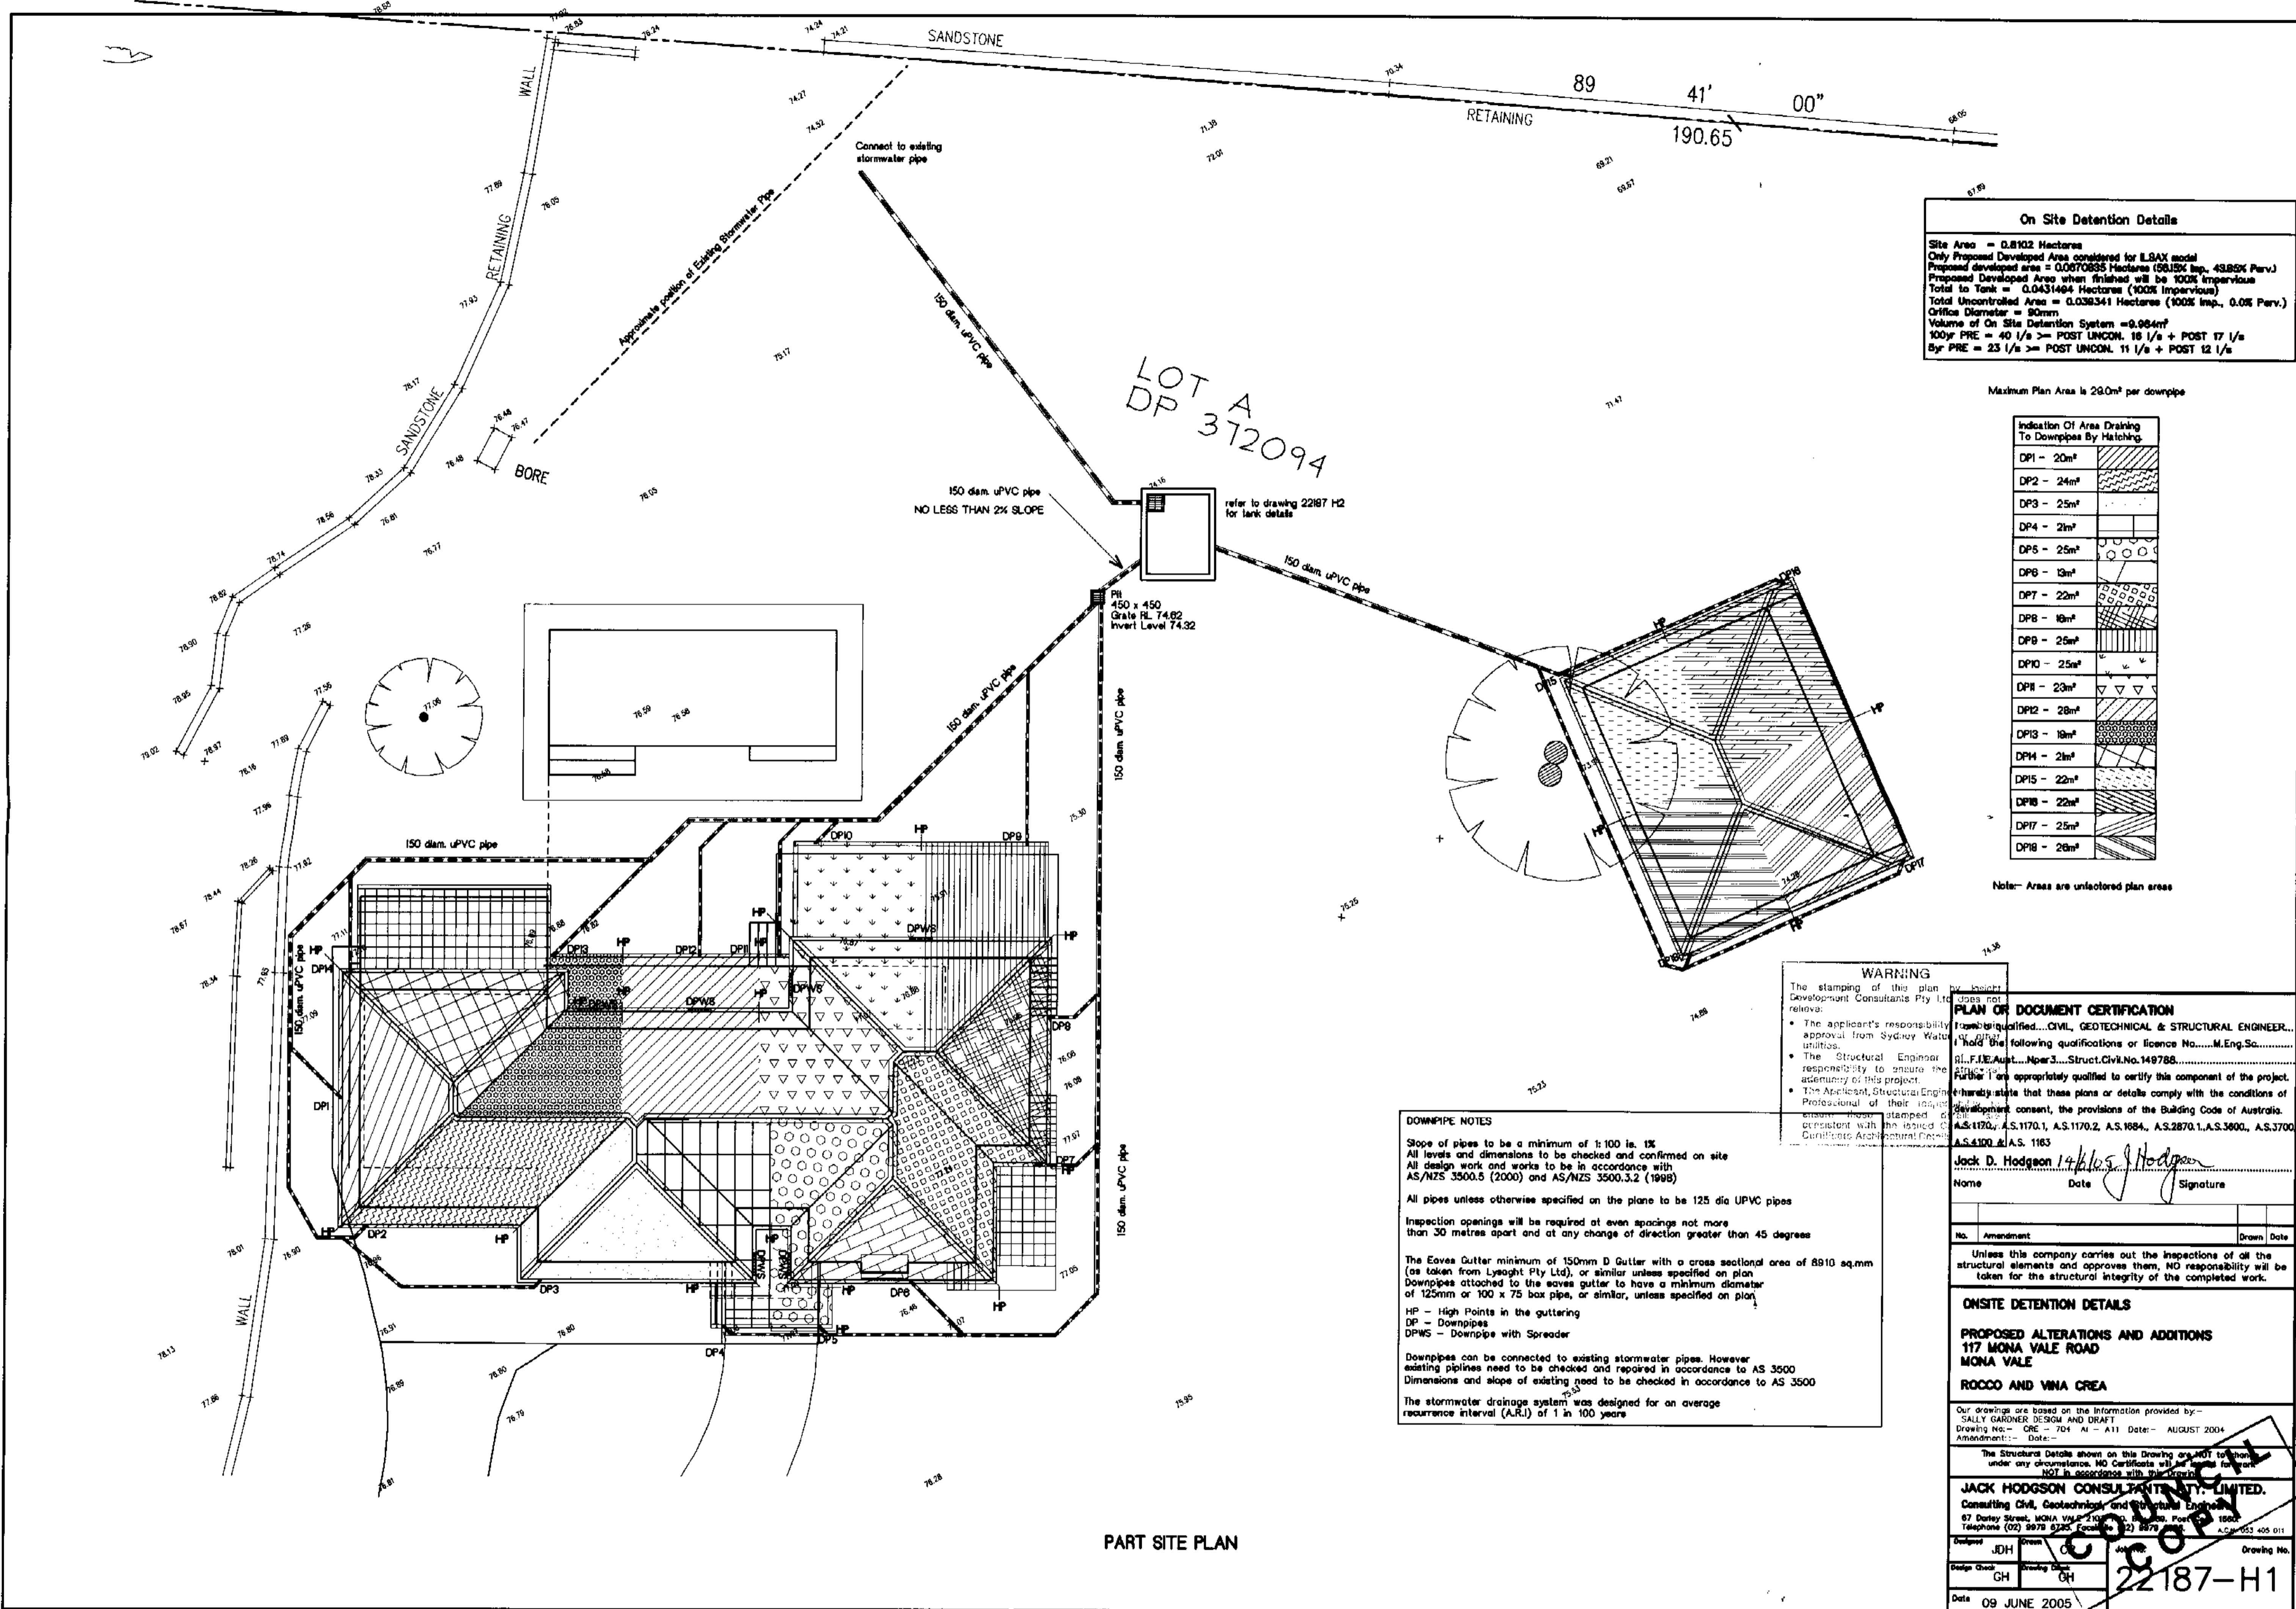

On Site Detention Details

Site Area = 0.8102 Hectares
 Only Proposed Developed Area considered for LRSAX model
 Proposed developed area = 0.0670835 Hectares (56.15% Imp., 43.85% Per. v.)
 Proposed Developed Area when finished will be 100% Impervious
 Total to Tank = 0.0431484 Hectares (100% Impervious)
 Total Uncontrolled Area = 0.038341 Hectares (100% Imp., 0.0% Per. v.)
 Orifice Diameter = 80mm
 Volume of On Site Detention System = 9.954m³
 100yr PRE = 40 l/s > POST UNCON. 18 l/s + POST 17 l/s
 5yr PRE = 23 l/s > POST UNCON. 11 l/s + POST 12 l/s

Maximum Plan Area is 28.0m² per downpipe

Indication Of Area Draining To Downpipes By Hatching	Downpipe
[Hatching pattern]	DP1 - 20m ²
[Hatching pattern]	DP2 - 24m ²
[Hatching pattern]	DP3 - 25m ²
[Hatching pattern]	DP4 - 21m ²
[Hatching pattern]	DP5 - 25m ²
[Hatching pattern]	DP6 - 13m ²
[Hatching pattern]	DP7 - 22m ²
[Hatching pattern]	DP8 - 16m ²
[Hatching pattern]	DP9 - 26m ²
[Hatching pattern]	DP10 - 25m ²
[Hatching pattern]	DP11 - 23m ²
[Hatching pattern]	DP12 - 28m ²
[Hatching pattern]	DP13 - 18m ²
[Hatching pattern]	DP14 - 21m ²
[Hatching pattern]	DP15 - 22m ²
[Hatching pattern]	DP16 - 22m ²
[Hatching pattern]	DP17 - 25m ²
[Hatching pattern]	DP18 - 26m ²

Note: Areas are unisected plan areas

WARNING

The stamping of this plan is the responsibility of the Professional Engineer. The Professional Engineer is not responsible for the design of the structure. 

PLAN OF DOCUMENT CERTIFICATION

I, the undersigned, being a duly qualified CIVIL, GEOTECHNICAL & STRUCTURAL ENGINEER, do hereby certify that I have prepared the following plans and details in accordance with the provisions of the Building Code of Australia, A.S.1170.1, A.S.1170.2, A.S.1084, A.S.2870.1, A.S.3600, A.S.3700, A.S.4100 & A.S. 1163

Jack D. Hodgson
 Date: 14/05/05
 Signature: [Signature]

DOWNPIPE NOTES

Slope of pipes to be a minimum of 1:100 ie. 1%

All levels and dimensions to be checked and confirmed on site

All design work and works to be in accordance with AS/NZS 3500.5 (2000) and AS/NZS 3500.3.2 (1998)

All pipes unless otherwise specified on the plan to be 125 dia UPVC pipes

Inspection openings will be required at even spacings not more than 30 metres apart and at any change of direction greater than 45 degrees

The Eaves Gutter minimum of 150mm D Gutter with a cross sectional area of 8910 sq.mm (as taken from Lysaght Pty Ltd), or similar unless specified on plan

Downpipes attached to the eaves gutter to have a minimum diameter of 125mm or 100 x 75 box pipe, or similar, unless specified on plan

HP - High Points in the guttering
 DP - Downpipes
 DPWS - Downpipe with Spreader

Downpipes can be connected to existing stormwater pipes. However existing pipelines need to be checked and repaired in accordance to AS 3500

Dimensions and slope of existing need to be checked in accordance to AS 3500

The stormwater drainage system was designed for an average recurrence interval (A.R.I.) of 1 in 100 years

PART SITE PLAN

ONSITE DETENTION DETAILS

PROPOSED ALTERATIONS AND ADDITIONS
 117 MONA VALE ROAD
 MONA VALE
 ROCCO AND VINA CREA







Our drawings are based on the information provided by:-
 SALLY GARDNER DESIGN AND DRAFT
 Drawing No:- CRE - 704 AI - A11 Date:- AUGUST 2004
 Amendment:- Date:-

The Structural Details shown on this Drawing are NOT to be used under any circumstances. NO Certificate will be issued for them. NOT in accordance with the Building Code of Australia.

JACK HODGSON CONSULTANTS LIMITED.
 Consulting Civil, Geotechnical, and Structural Engineers
 87 Darcy Street, MONA VALE, NSW 2150
 Telephone (02) 8978 8725, Facsimile (02) 8978 8726
 A.C.N. 053 405 011

Design: J.D.H. Date: 14/05/05
 Design Check: G.H. Drawing Check: G.H.
 Date: 09 JUNE 2005

22187-H1

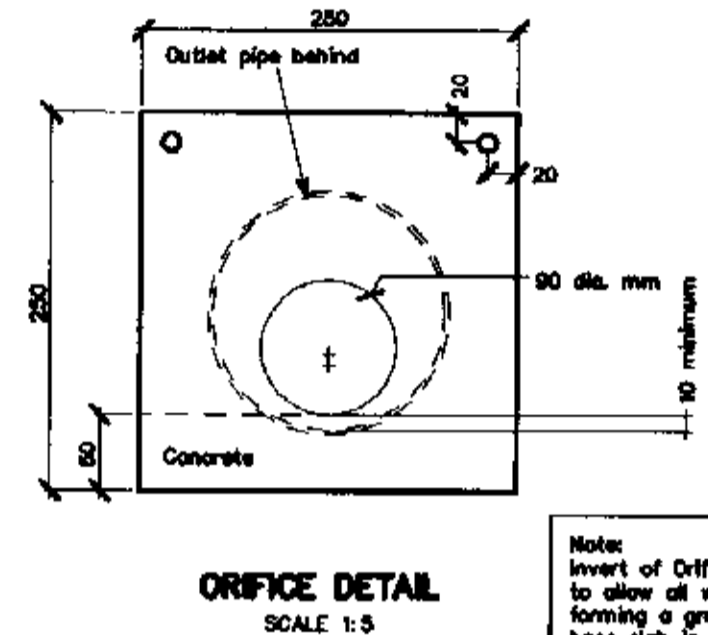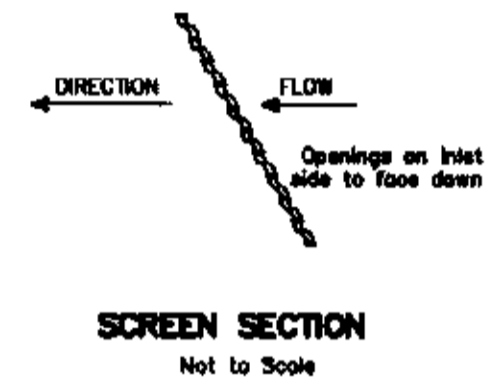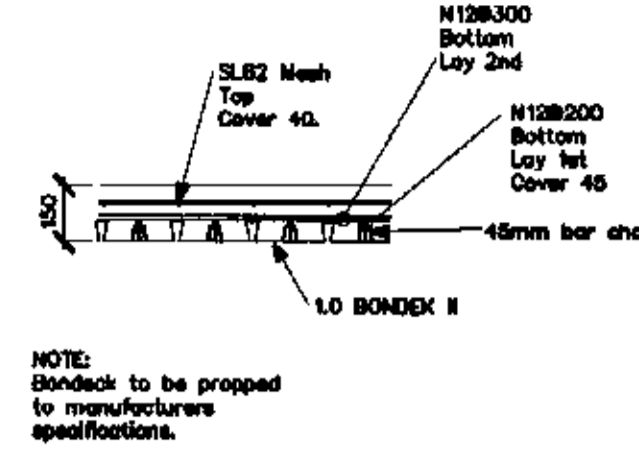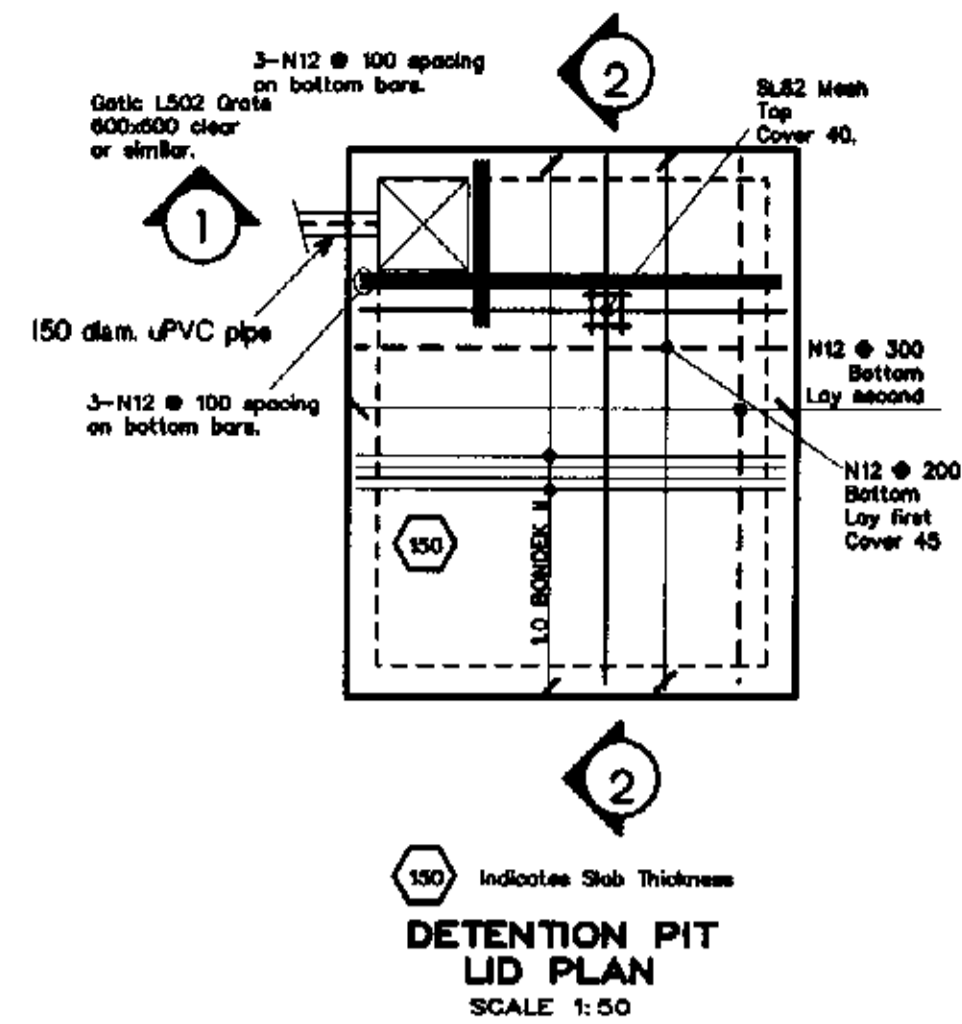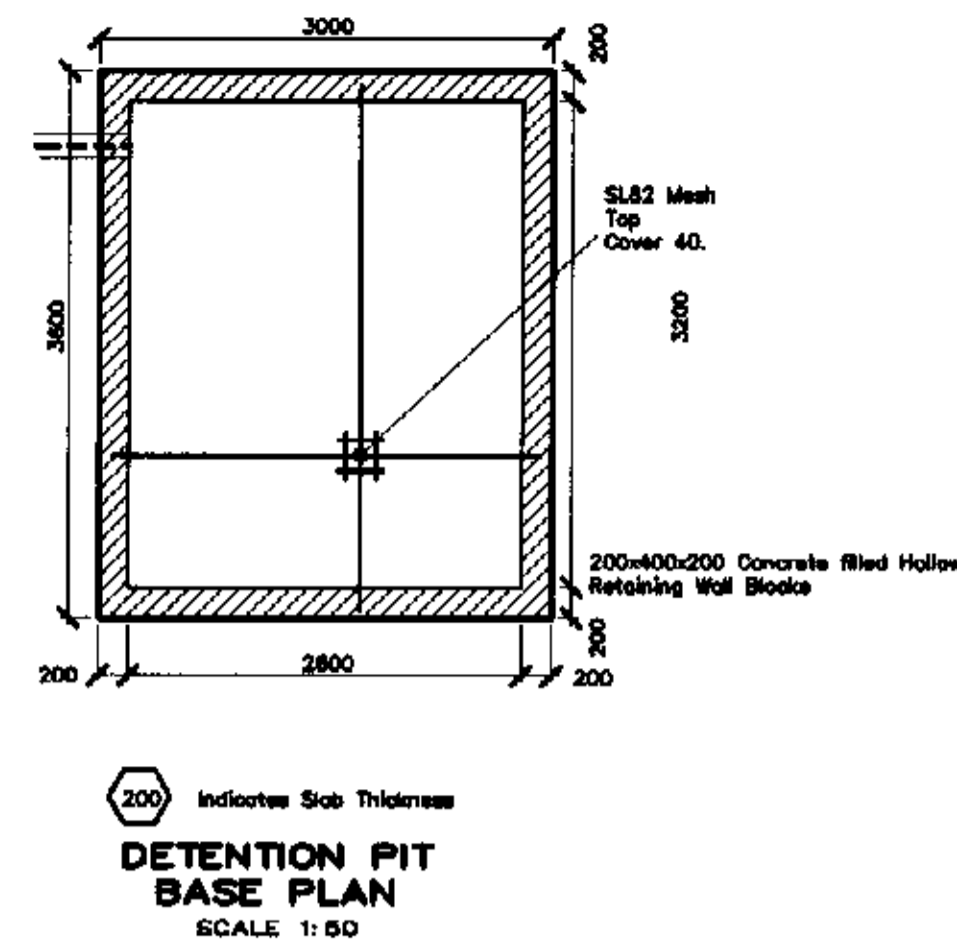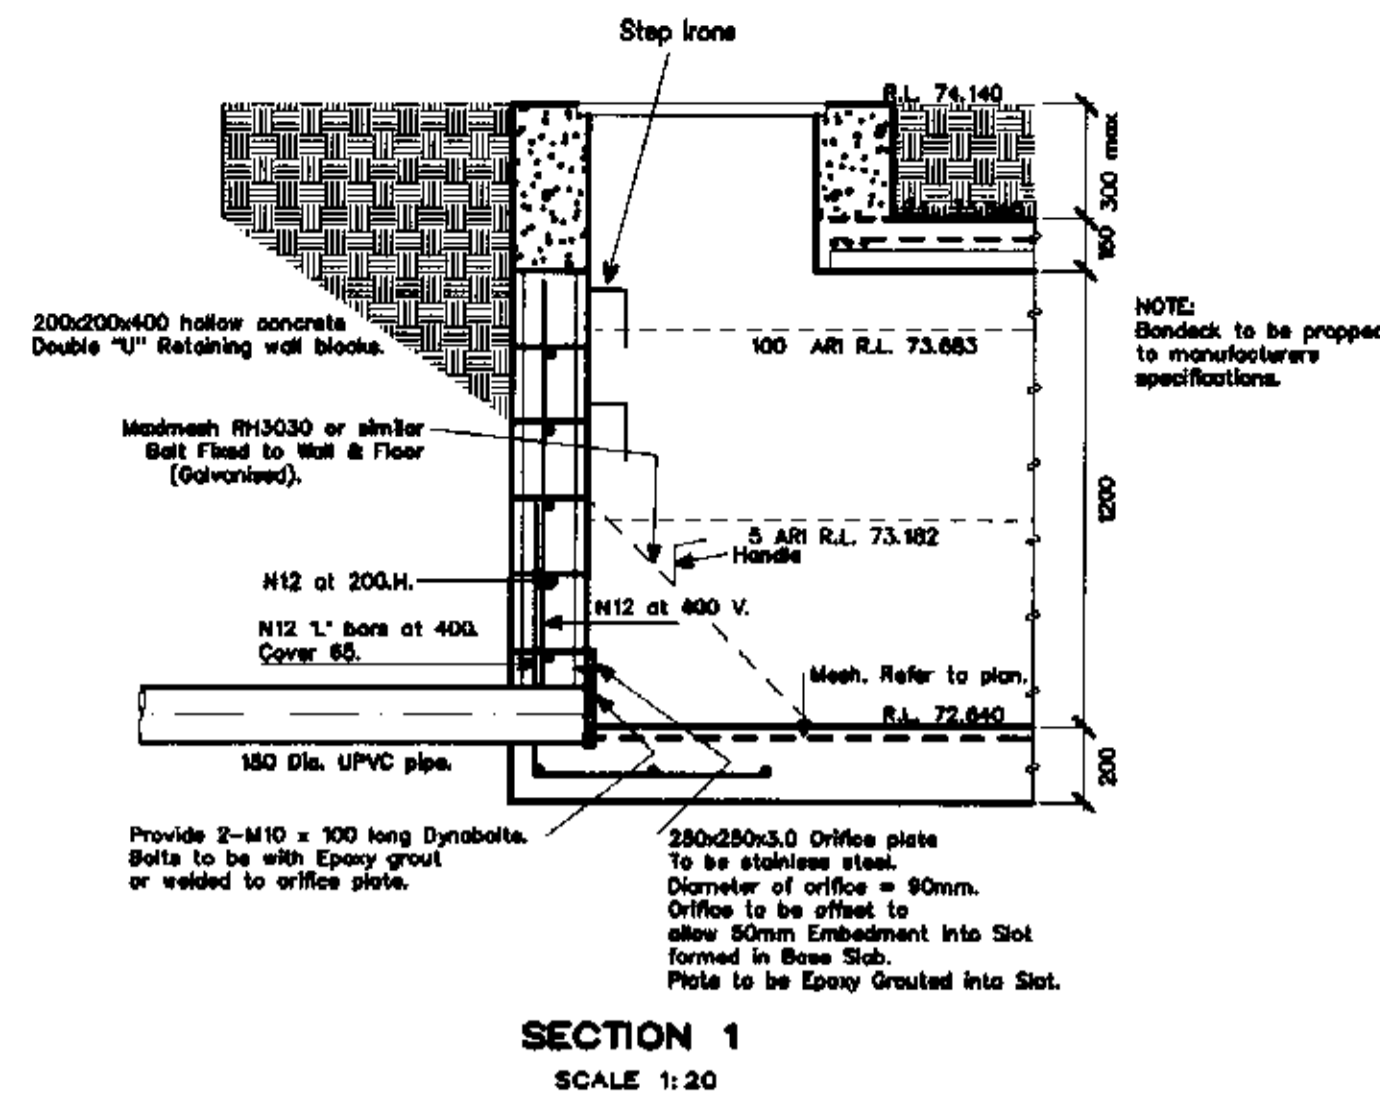

- CONCRETE & BLOCK NOTES**
- All concrete work to be in accordance with AS 3600.
 - F_o Refer to table.
 - Maximum aggregate size = 20 for footings, slabs & beams = 10 for block filling.
 - Slump = 80.
 - All concrete, including block filling, to be vibrated.
 - Slabs to be kept damp for at least 14 days after placing.
 - All blockwork to be in accordance with SAA Masonry Code AS 3700.
 - All cavities of block work to be thoroughly cleaned out, using knock out blocks or other suitable means, before filling with grout or concrete.
 - 200 & 300 blocks to be hollow retaining wall blocks with a characteristic strength of 20 MPa.
 - Blocks may be filled with a C.I.L. 0.5 S 4.5 mortar as the block laying proceeds.
 - Reinforcing Steel to comply with AS/NZS 4671:2001, and to be D500N unless noted otherwise, (where 500 = strength grade in megapascals & N = Normal quality class).
 - Bar Chairs to be no more than 500mm centre to centre spacings.
 - Reinforcement to be tied at every other intersection minimum.
 - Metal roofing being used as formwork (not Bondack or similar). Depth of Slab must be taken from the Top of the Roof Rib. Specified bottom cover must be taken from the Top of the Roofing Rib or be protected by an approved curing membrane.
 - Moisture Vapour Membrane to be 200 Microns thick, U.V. Resistant and to be in accordance with AS 2870-1998.

Element	Cover (mm)		F _c at 28 days	
	Protected	Exposed	Protected	Exposed
Piers				25 MPa
Footings				25 MPa
Block Filling		refer to detail		25 MPa
Slab on Ground				32 MPa
- Top	30	45		
- Bottom				
Beams	50	50		
Columns				
Slabs				
Walls				

WARNING
The stamping of this plan by Ingham Development Consultants Pty Ltd does not relieve:
• The applicant's responsibility to obtain approval from Sydney Water or other utilities.
• The Structural Engineer's responsibility to ensure the adequacy of this project.
• The Applicant's responsibility to ensure that the Professional of their responsibility to ensure that the stamped or stamped on drawings are appropriately qualified to certify this component of the project.
I hereby state that these plans or details comply with the conditions of development consent, the provisions of the Building Code of Australia, AS.1170.1, AS.1170.2, AS.1170.3, AS.1884, A.S.2870.1, A.S.3600, A.S.3700, A.S.4100 & A.S. 1183

PLAN OR DOCUMENT CERTIFICATION
I, the undersigned, a duly qualified CIVIL, GEOTECHNICAL & STRUCTURAL ENGINEER, hold the following qualifications or licence No. M.Eng.Sc. 149788.
I am appropriately qualified to certify this component of the project.
I hereby state that these plans or details comply with the conditions of development consent, the provisions of the Building Code of Australia, AS.1170.1, AS.1170.2, AS.1170.3, AS.1884, A.S.2870.1, A.S.3600, A.S.3700, A.S.4100 & A.S. 1183

Name: Jack D. Hodgson
Date: 14/6/05
Signature: [Signature]

No. Amendment: _____
Drawn Date: _____
Unless this company carries out the inspections of all the structural elements and approves them, NO responsibility will be taken for the structural integrity of the completed work.



ONSITE DETENTION DETAILS
PROPOSED ALTERATIONS AND ADDITIONS
117 MONA VALE ROAD
MONA VALE
ROCCO AND VINA CREA

Our drawings are based on the information provided by:
SALLY GARDNER DESIGN AND DRAFT
Drawing No: CRE - 704 A1 - A11 Date: AUGUST 2004
Amendment: - - - - - Date: - - - - -



The Structural Details shown on this Drawing are NOT to change under any circumstances. NO Certificate will be issued for work NOT in accordance with this Drawing.

JACK HODGSON CONSULTANTS PTY. LIMITED.
Consulting Civil, Geotechnical, and Structural Engineers.
87 Darkey Street, MONA VALE 2103, P.O. Box 336, Post Code 1590.
Telephone (02) 8678 6733, Facsimile (02) 8678 6828. A.C.N. 053 426 011

Design: JQH
Checked: CP
Job No.:
Design Check: GH
Drawing Check: GH
Drawing No.: **22187-H2**
Date: 09 JUNE 2005

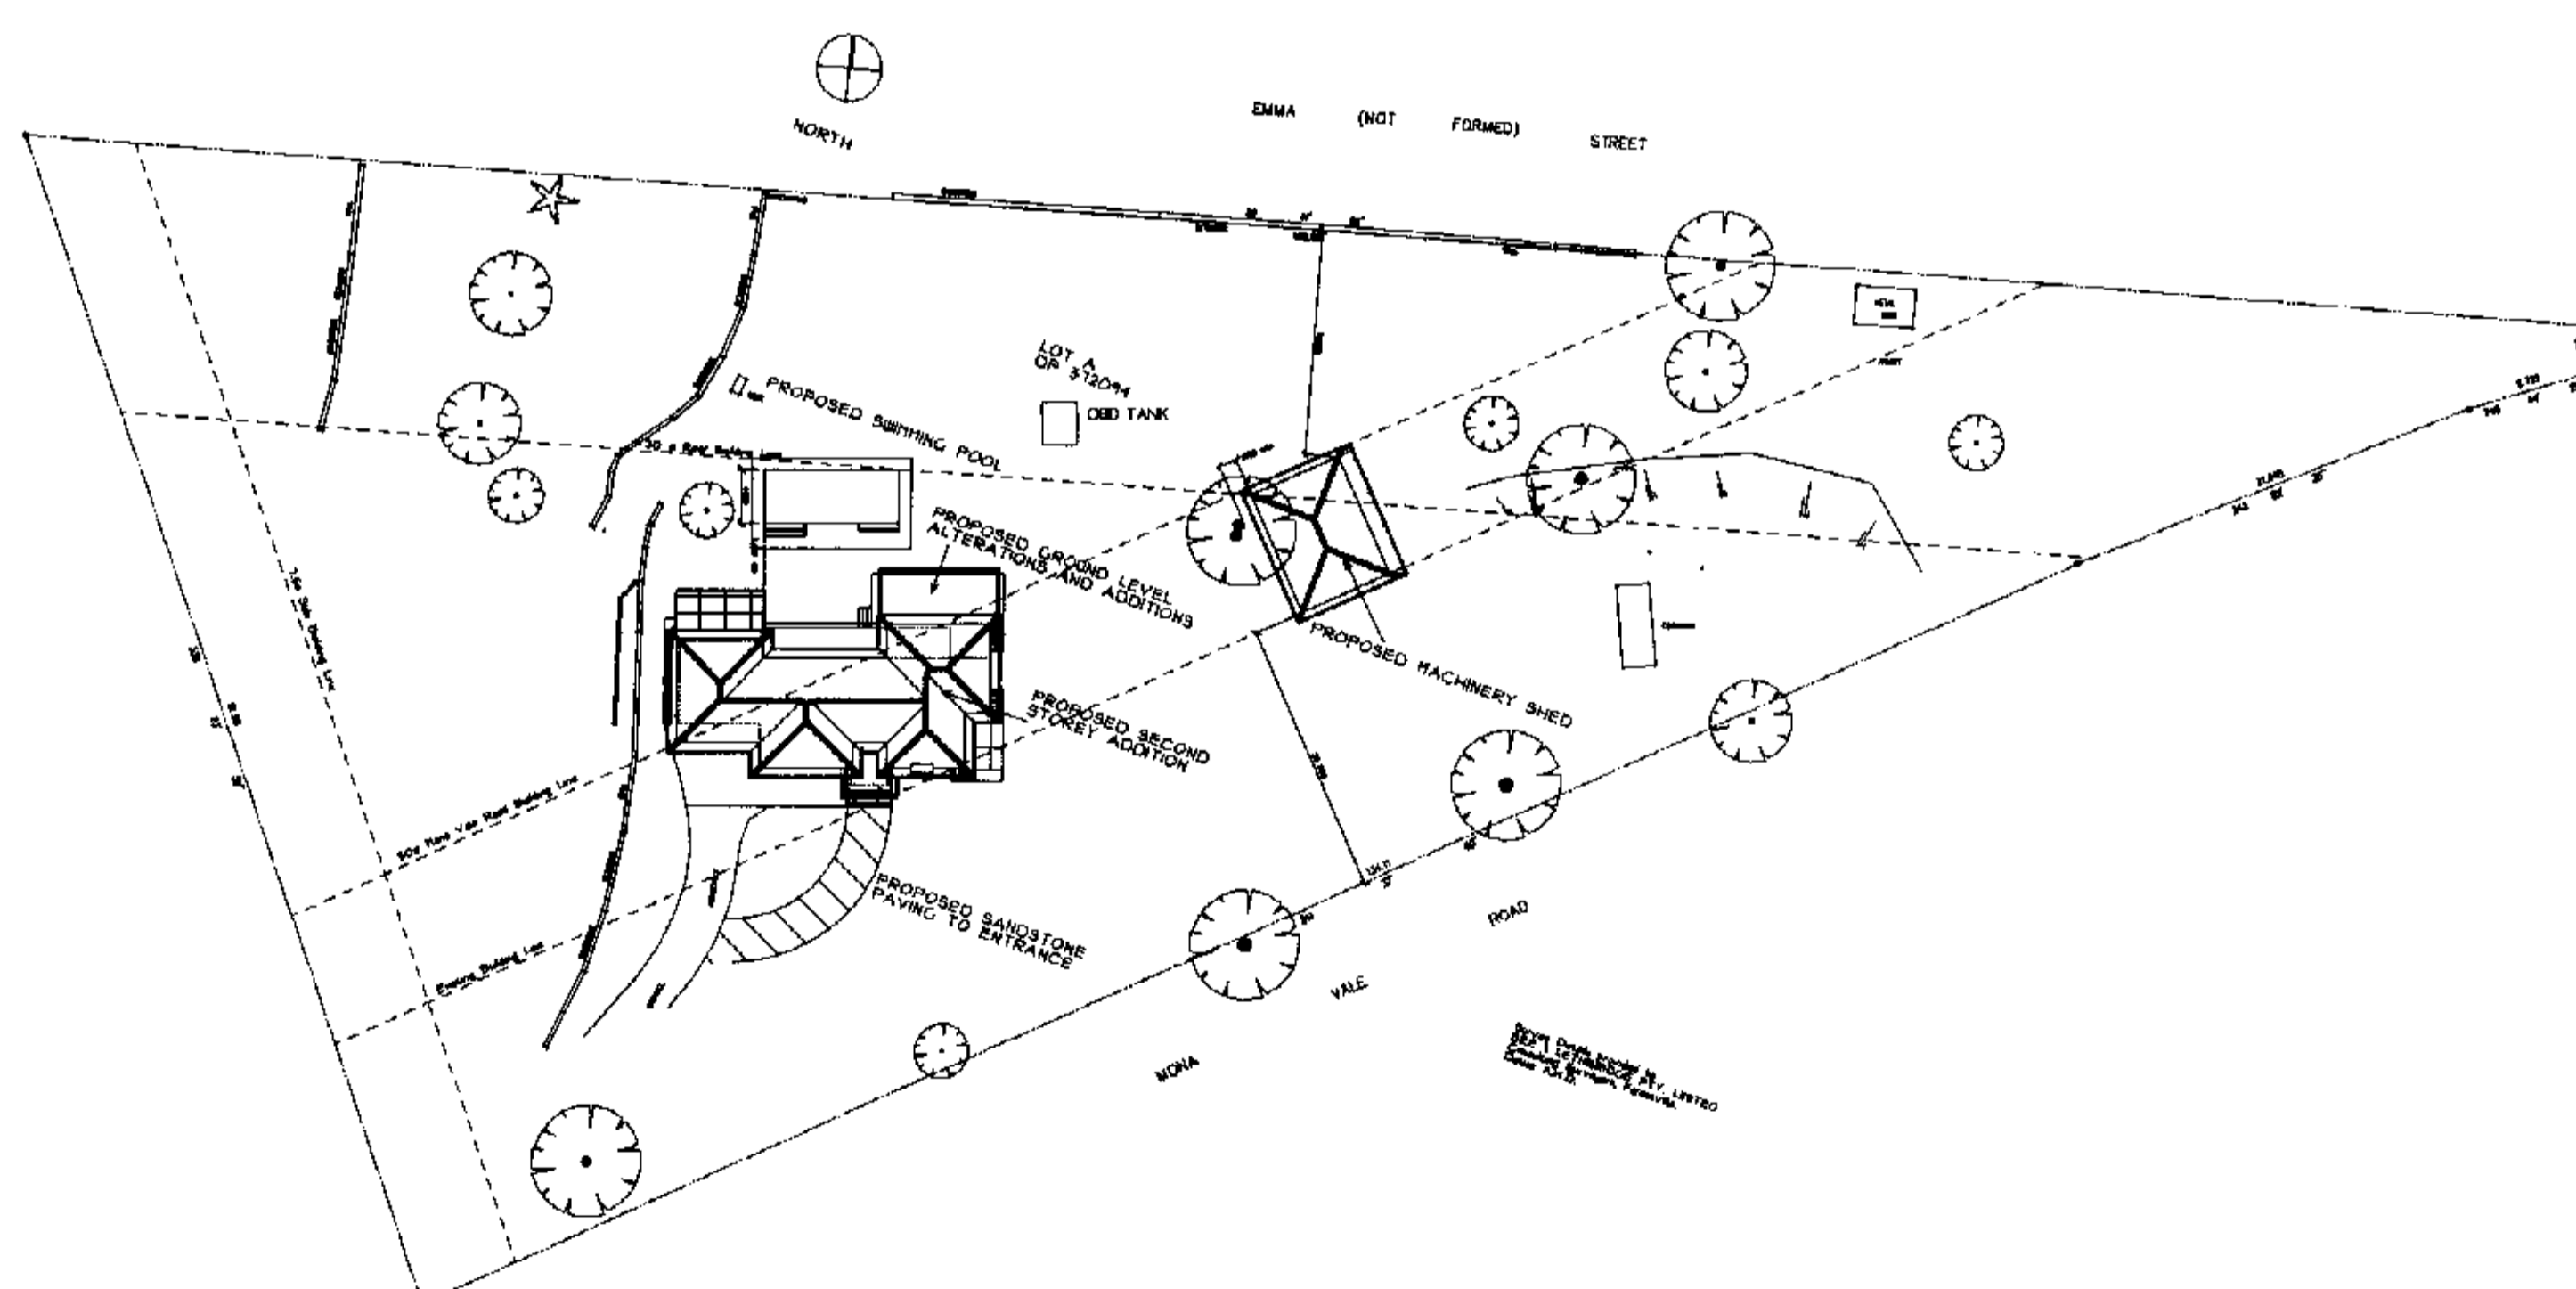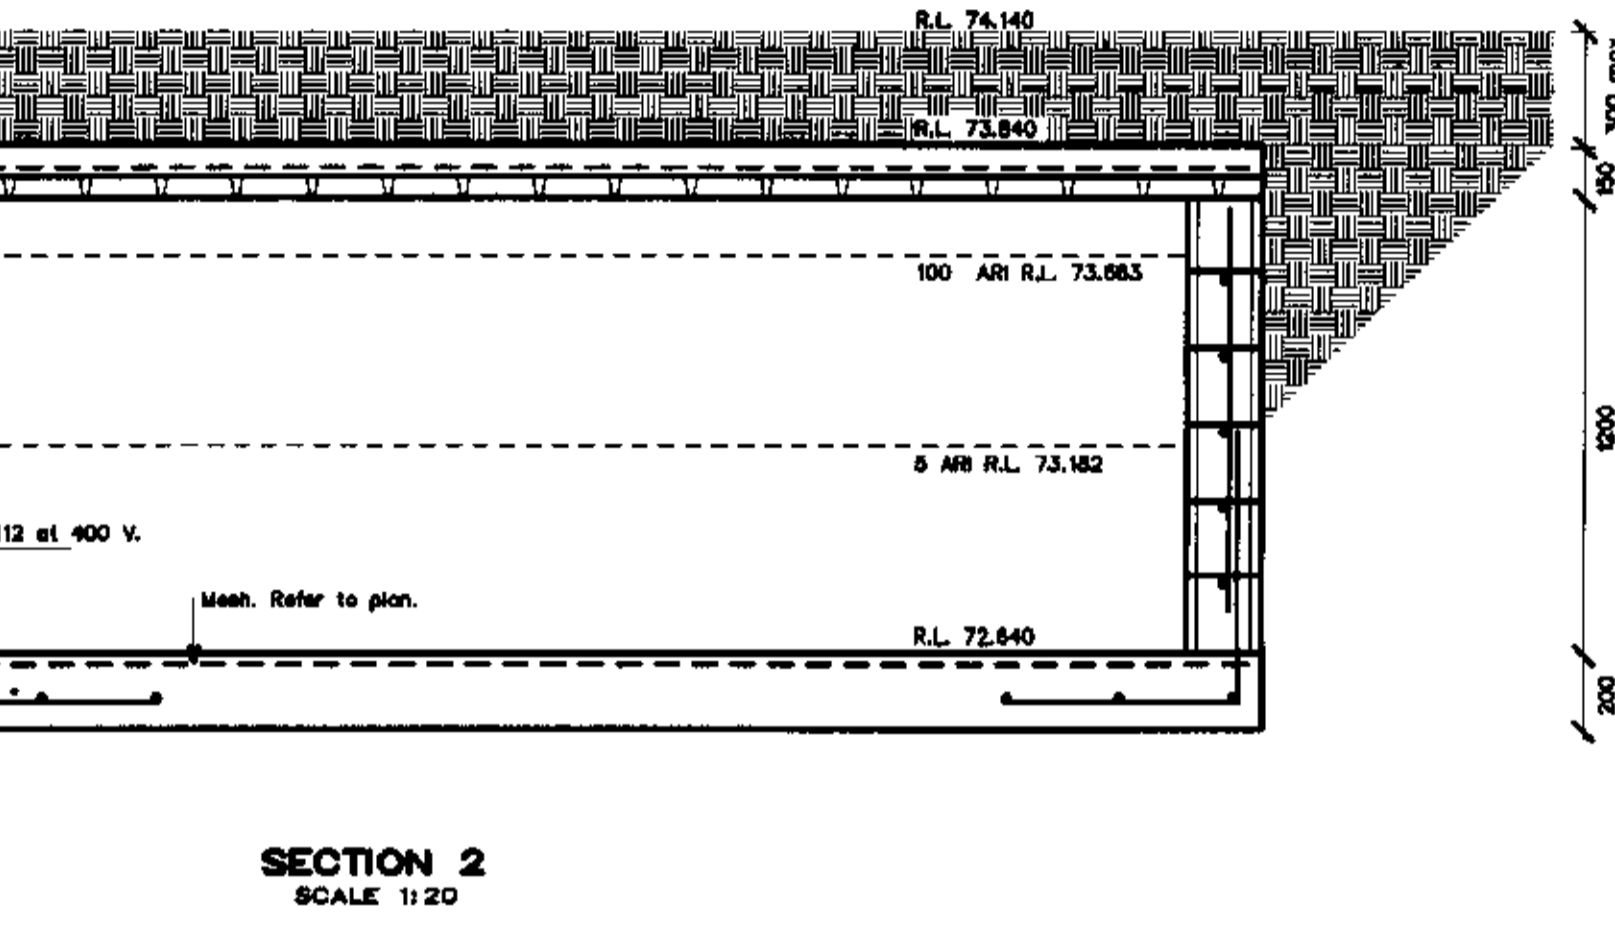

IMPORTANCE OF CURING CONCRETE

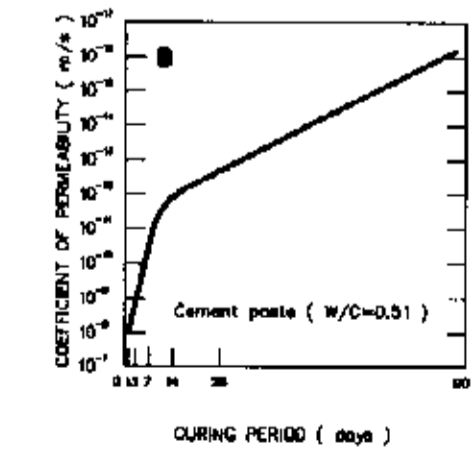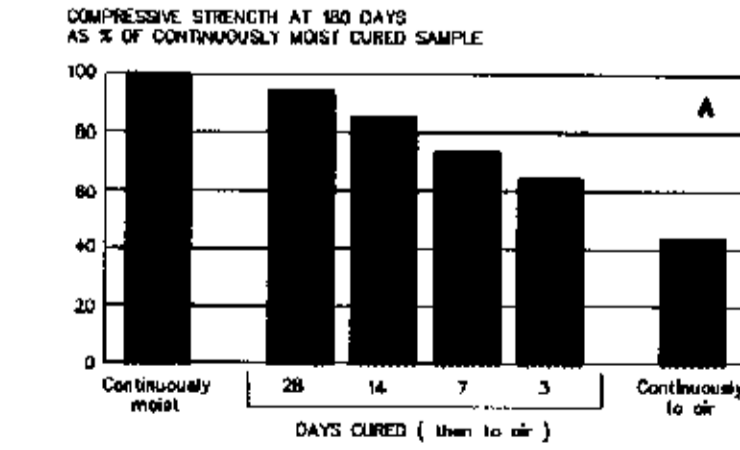

Effect of curing duration on: (A) compressive strength; and (B) concrete permeability
Acknowledgement: Diagram is based on Fig 1.2 of Guide to Concrete Repair & Protection (SAA/1884:1998)

