



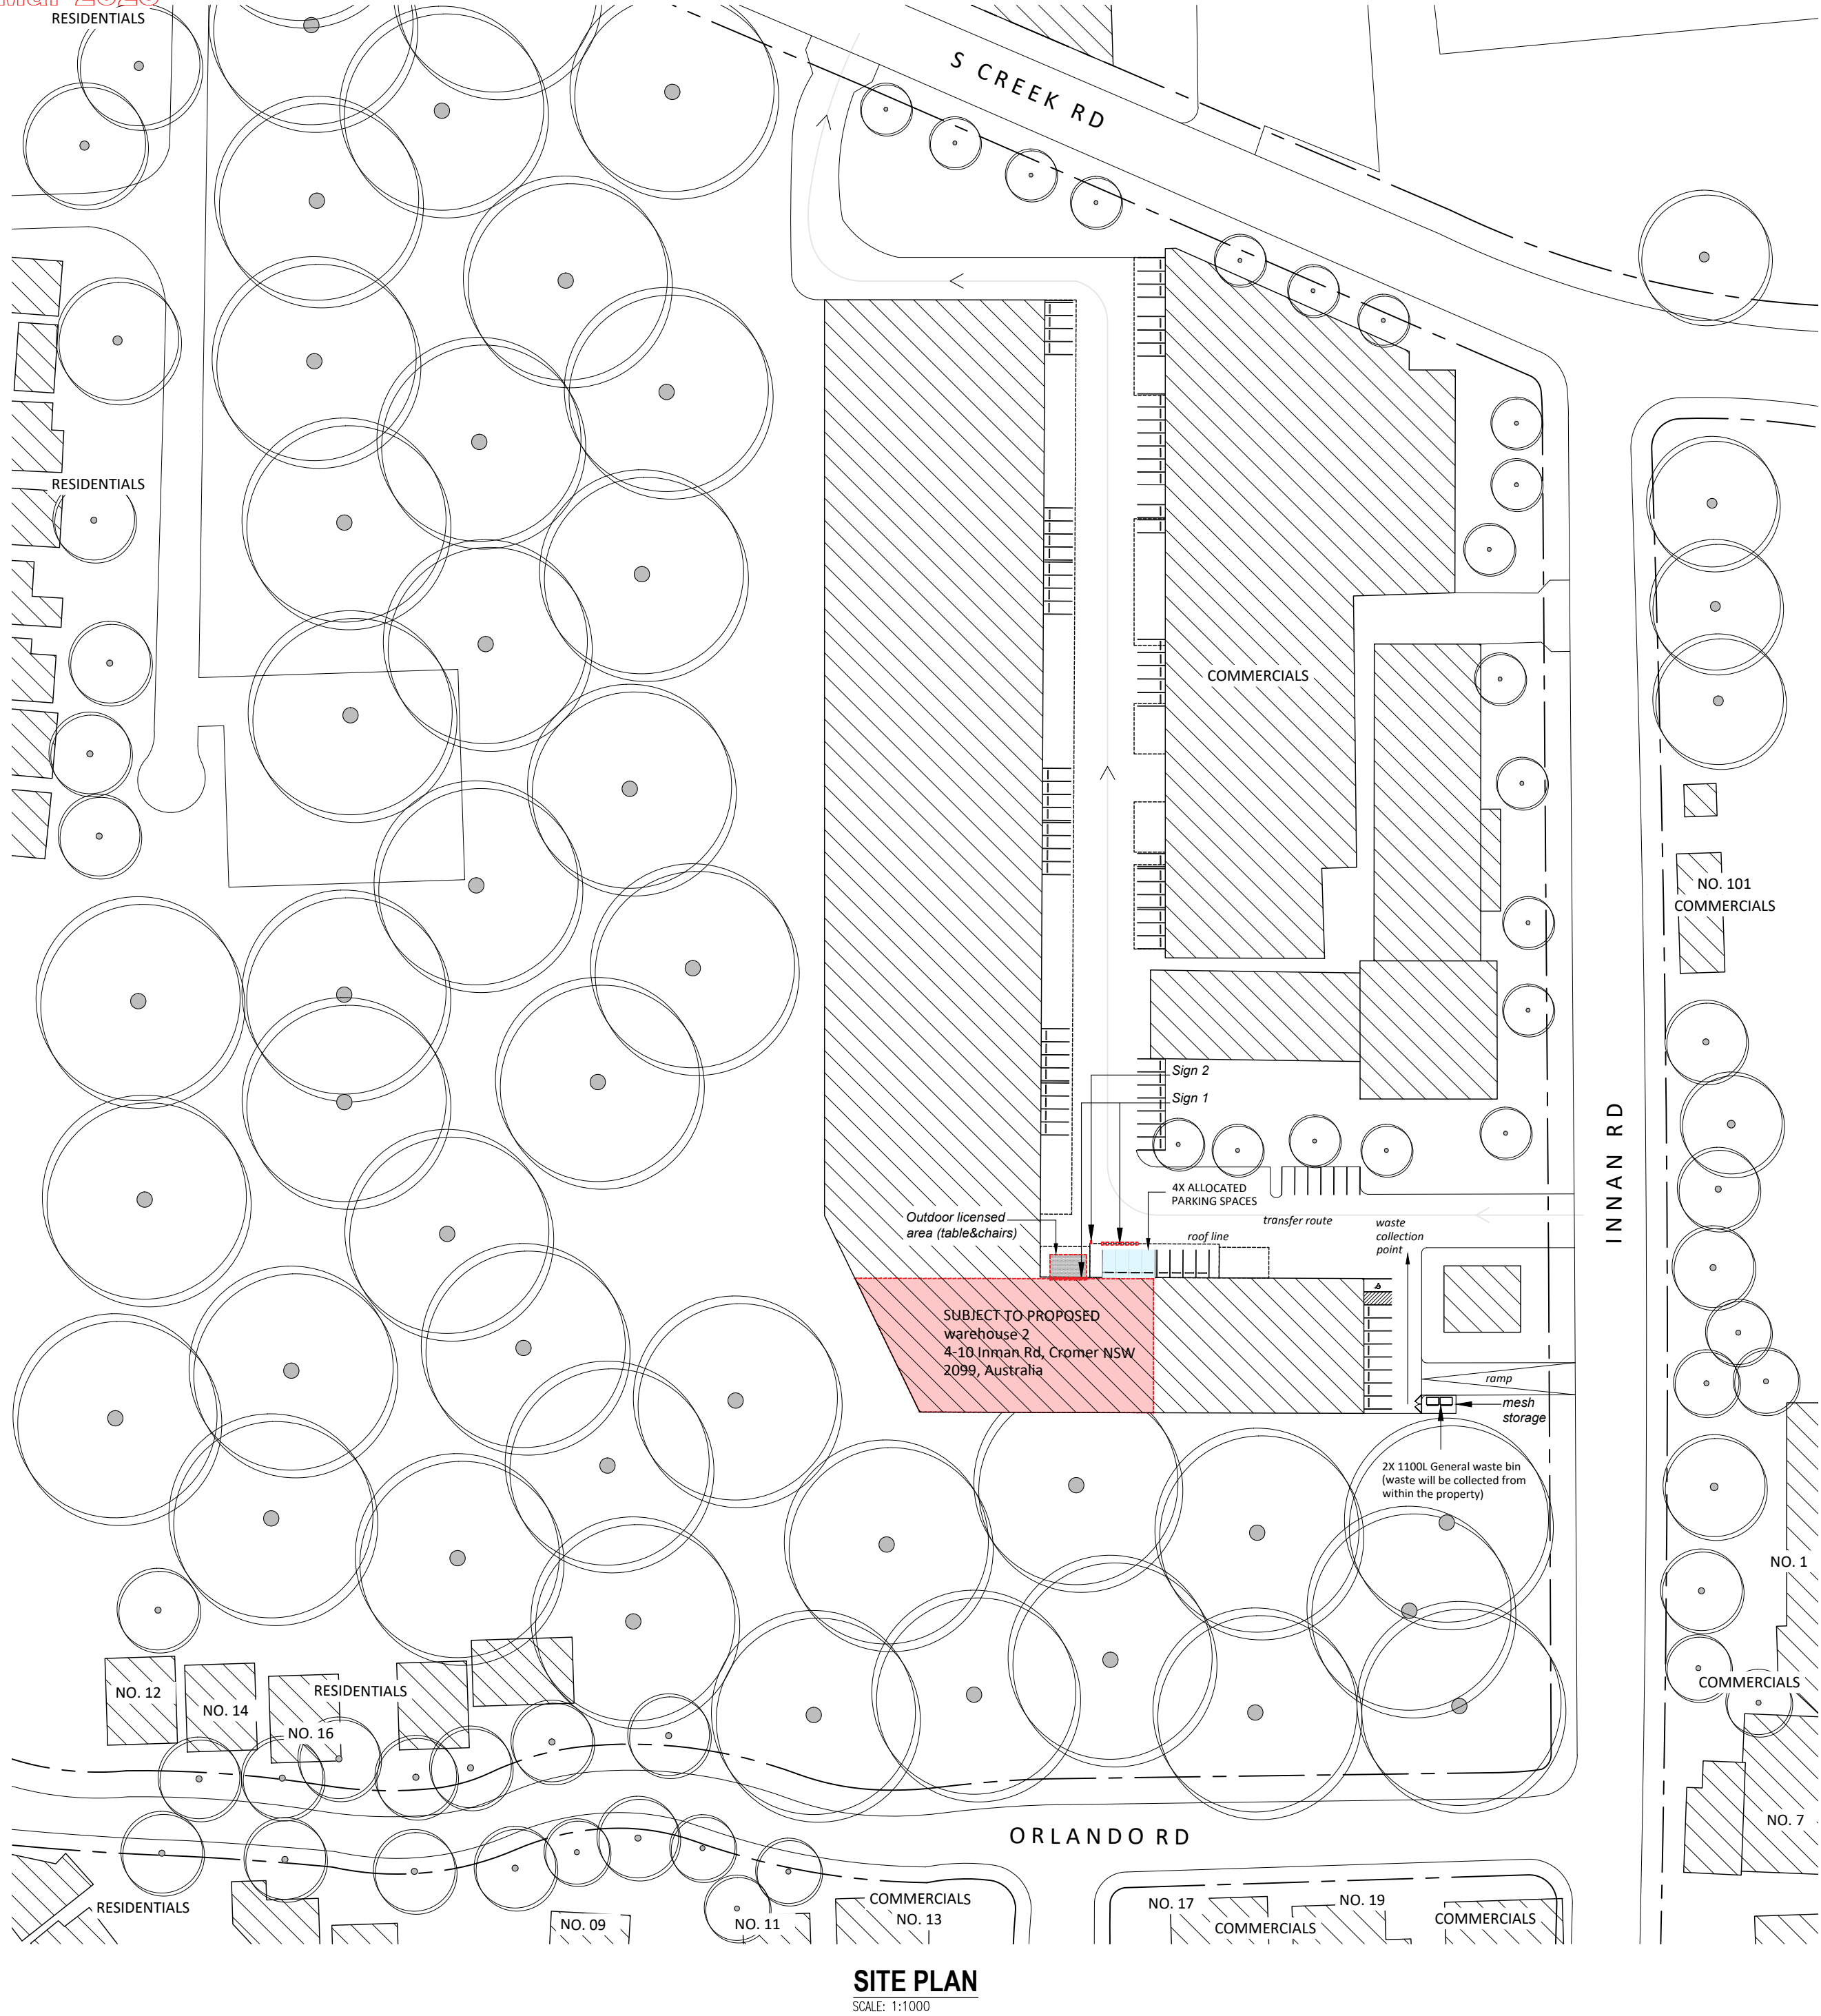

LEGEND:

- existing buildings
- subject to proposed warehouse
- allocated parking space
- outdoor licensed area (table&chairs)
- sign 1
- sign 2

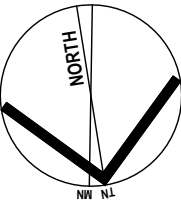

N/A N/A PRELIMINARY - FOR REVIEW ONLY

ISSUE DATE DESCRIPTION



Nominated Architect: Martin Bednarczyk | NSW ARB #8912
Suite C5, 8 Allen St, Waterloo NSW 2017 | A.B.N. 68 662 638 413
m: 0419 670 108 | ph: (02) 8399 2807 | e: office@archispectrum.com.au

PROJECT:

Unit 2, 4-10 Innan Rd, Cromer NSW

CLIENT:


Indoor Padel
Unit 2, 4-10 Innan Rd, Cromer NSW

SHEET TITLE:


Site Plan

SCALE: 1:1000 @ A2 SHEET SIZE DWG NO: REVISION:


DRAWN: Lucile A. **A2 CD00.01** n/a

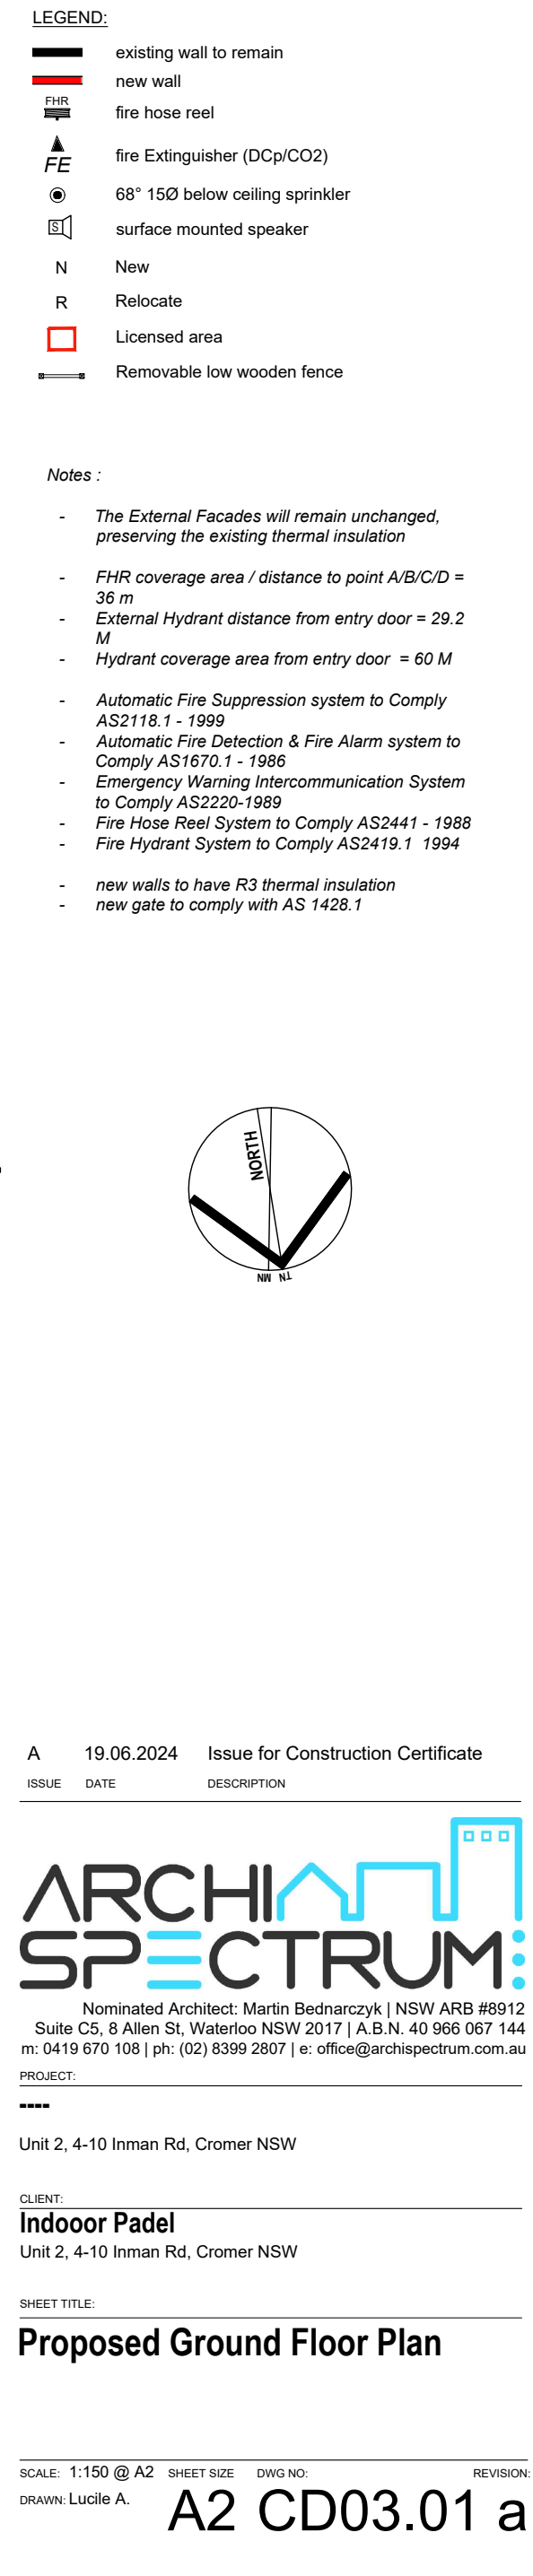

SCALE: 1:150 @ A2 SHEET SIZE DWG NO: REVISION:
DRAWN: Lucile A. **A2 CD03.01 a**

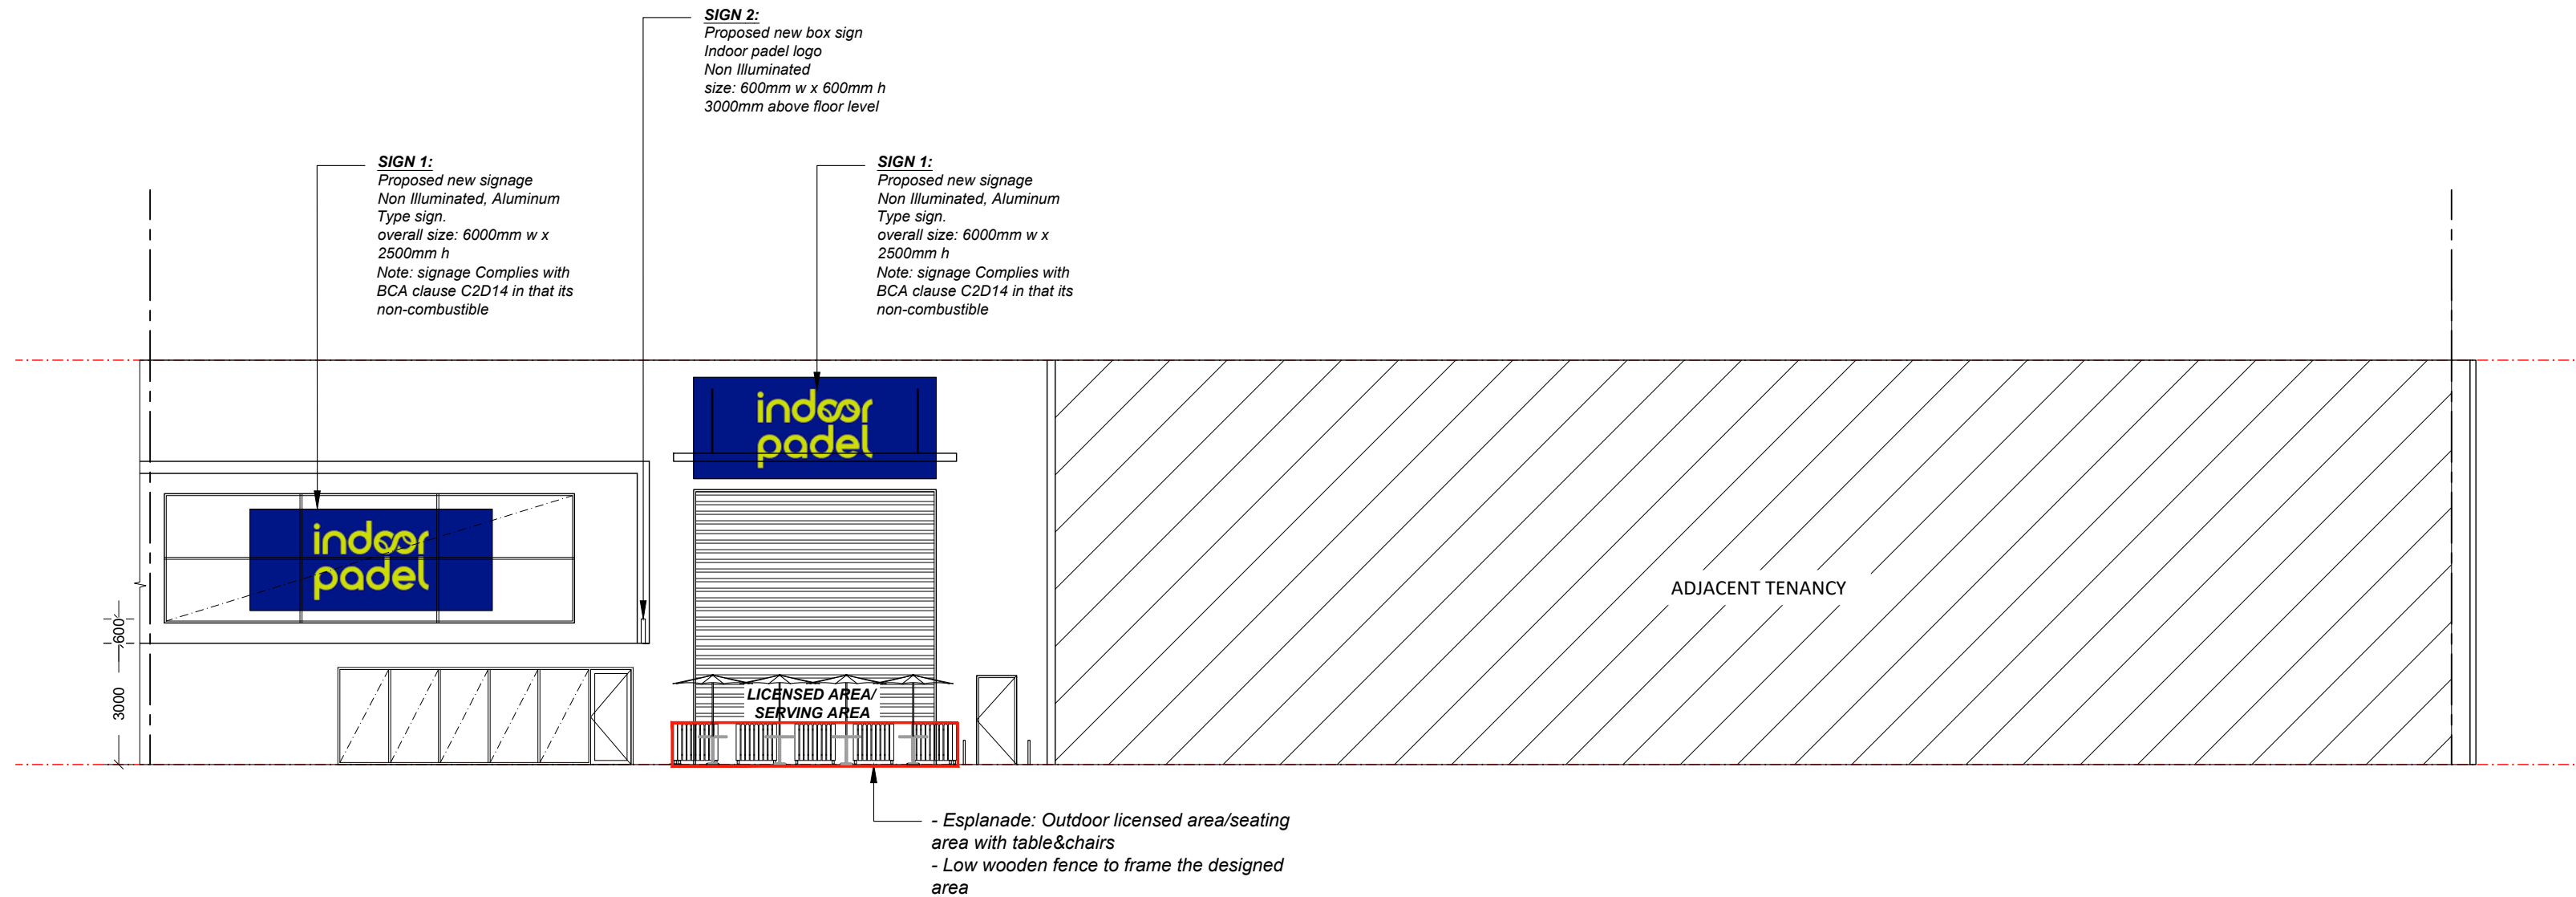

SOUTH ELEVATION
SCALE: 1:150

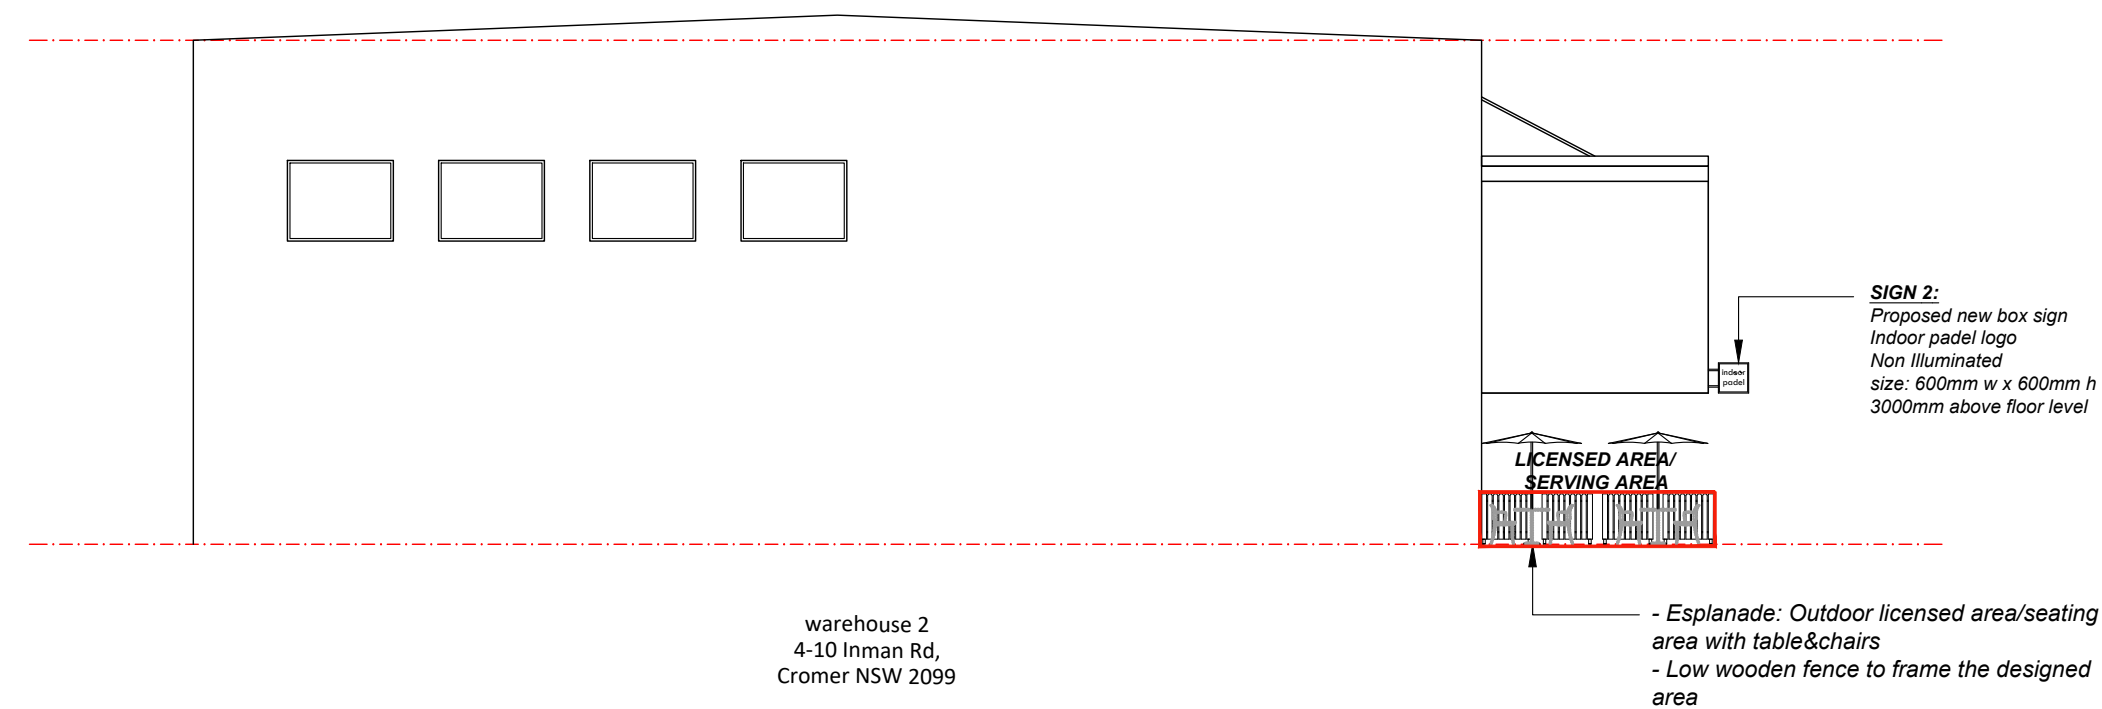

WEST ELEVATION
SCALE: 1:150

A	19.06.2024	Issue for Construction Certificate
ISSUE	DATE	DESCRIPTION

ARCHISPECTRUM

Nominated Architect: Martin Bednarczyk | NSW ARB #8912
Suite C5, 8 Allen St, Waterloo NSW 2017 | A.B.N. 68 662 638 413
m: 0419 670 108 | ph: (02) 8399 2807 | e: office@archispectrum.com.au

PROJECT:

Unit 2, 4-10 Inman Rd, Cromer NSW

CLIENT:
Indoor Padel
Unit 2, 4-10 Inman Rd, Cromer NSW

SHEET TITLE:
External Elevations

SCALE: 1:150 @ A2 SHEET SIZE: DWG NO: REVISION:
DRAWN: Lucile A.

A2 CD04.01 a