




TOP ELEVATION

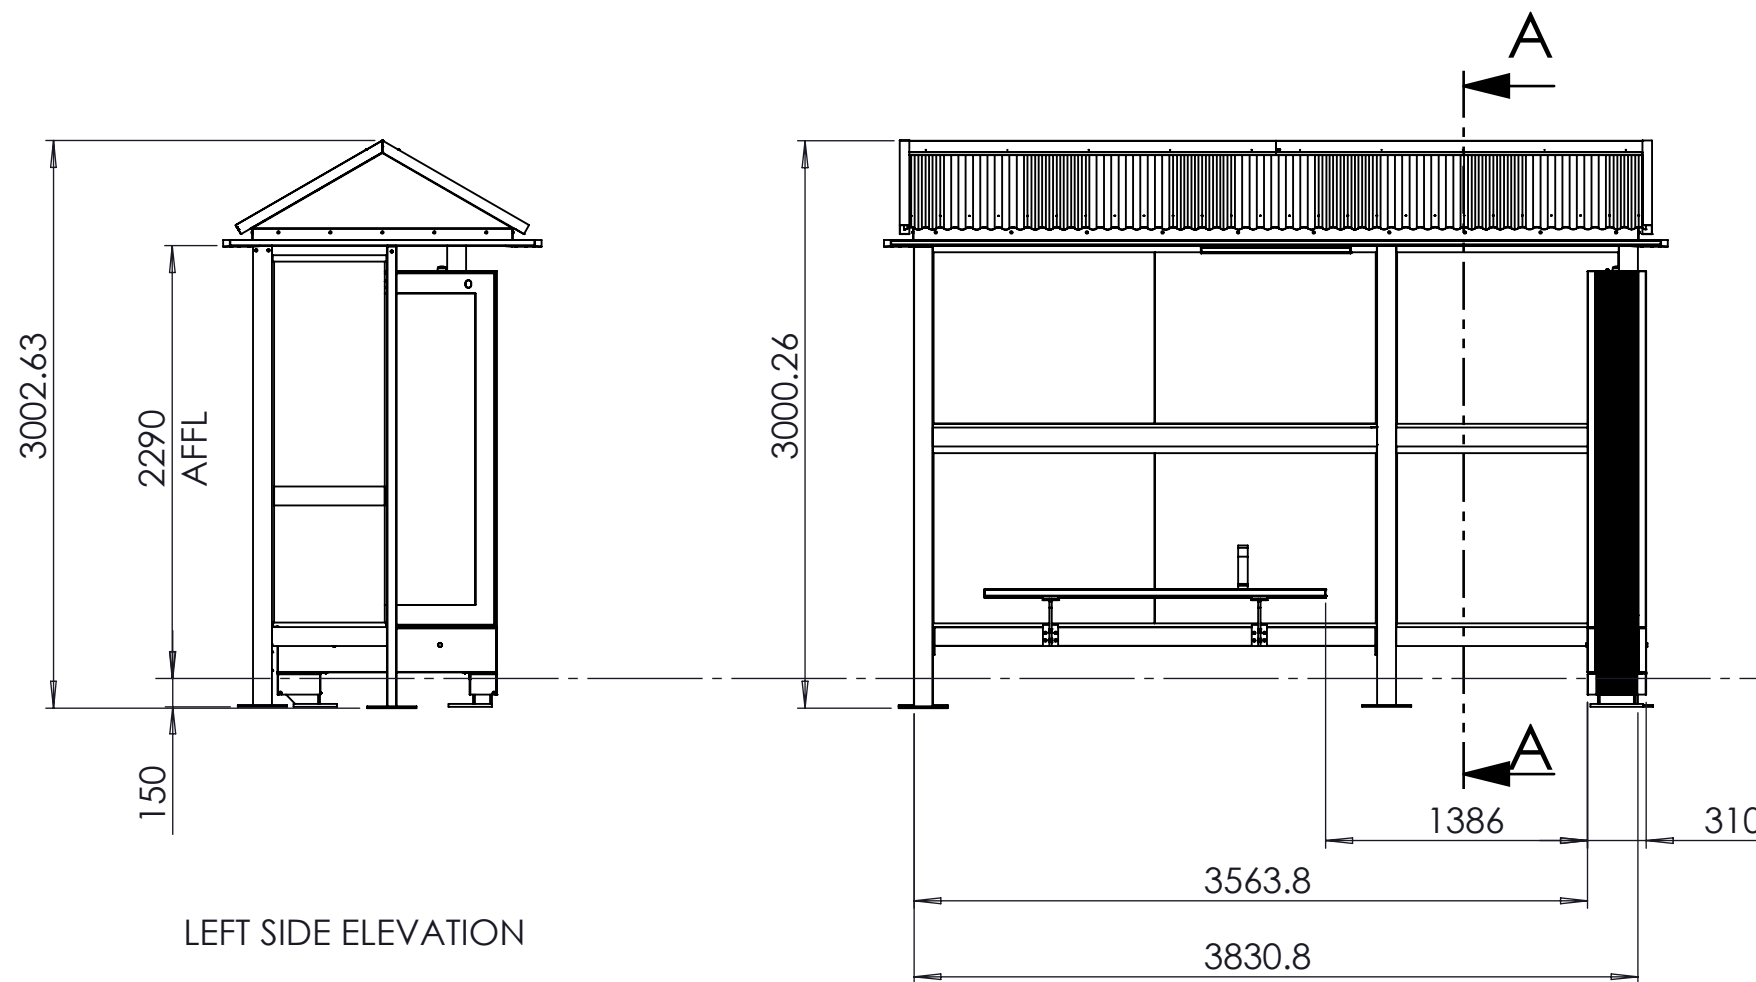

FRONT ELEVATION

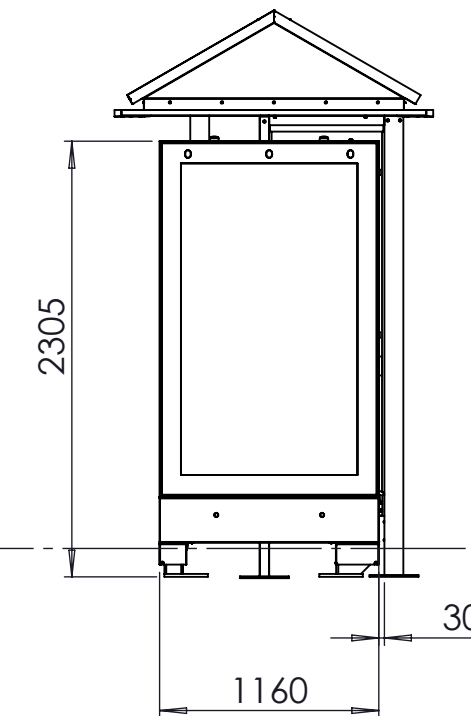

RIGHT SIDE ELEVATION

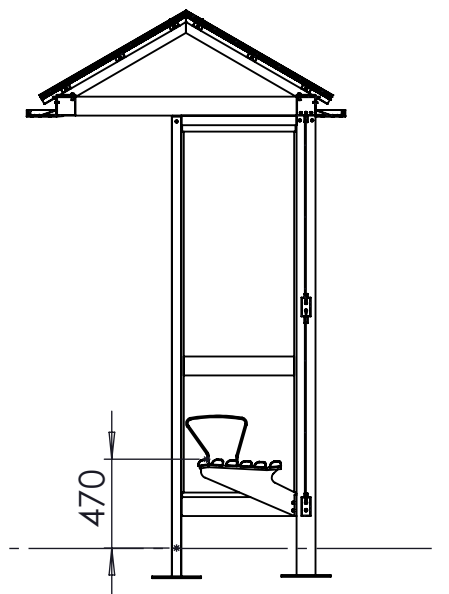

SECTION A-A
SCALE 1 : 40



UNLESS OTHERWISE SPECIFIED: DIMENSIONS ARE IN MILLIMETERS <small>= XX = INDICATES DIMENSION SYMMETRIC ABOUT CENTRELINE</small>		TOLERANCES: LINEAR: ± 0.5mm ANGULAR: ± 0.5°		DRAWN: PD		DATE: 03/03/2025		 Level 2, 73 Miller Street North Sydney, NSW 2060		TITLE: RAT FEDERATION - EBOX UPGRADE DIGITAL/STATIC		DRAWING NO: NBC-000-100017-01									
CAD GENERATED DRAWING DO NOT MANUALLY UPDATE DO NOT SCALE DRAWING				REVISION: -		DATE: -				DRAWING TYPE: Fabrication Drawing		MATERIAL:		FINISH: -		SIZE: A3		SCALE: 1:50		SHEET: 2	
				CHECKED: -		DATE: -															