



pacific lodge aged care
 the salvation army aged care plus,
 COLLAROY

project reference: SAL12066
drawn: JC | SN | SL
checked: ST | AE | JC
scale: 1:500, 1:1000 @ a2





- F4 - bowral bricks - renovation gertrudis brown
- F1 - borla bricks - crevole (velour)
- F1(A) - austral - symmetry portland

Copyright © 2007 by The McGraw-Hill Companies, Inc.
All rights reserved. No part of this publication may be reproduced, stored in a retrieval system, or transmitted, in any form or by any means, electronic, mechanical, photocopying, recording, or by any information storage or retrieval system, without prior written permission from The McGraw-Hill Companies, Inc.

  
[illegible]

CC BY-NC-SA

Symbol	Material	Symbol	Material
001	concrete	002	brickwork
003	timber	004	metal cladding
005	glass	006	stone cladding
007	render	008	metal roof
009	timber roof	010	metal roof
011	timber roof	012	metal roof
013	timber roof	014	metal roof
099	timber roof	100	metal roof

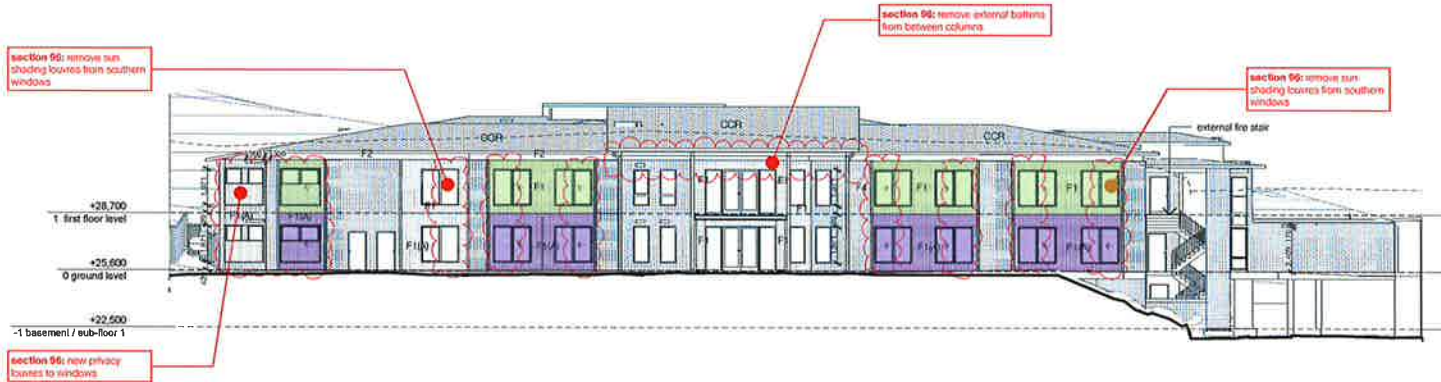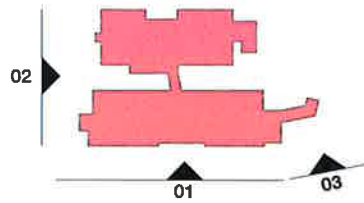

01 | South Elevation
1:200

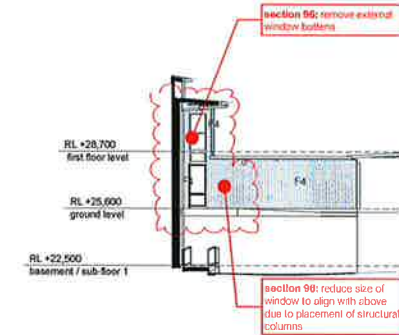

03 | passageway south
1:200



02 | West Elevation
1:200

south & west elevations

pacific lodge aged care
the salvation army aged care plus,
COLLAROY

project reference: SAL12066
drawn: JC | SN | SL
checked: ST | AE | JC
scale: 1:200, 1:1000 @ a2





brick colour legend


- F4 - bowral bricks - renovation gertrudis brown
- F1 - borral bricks - crevole (velour)
- F1(A) - austral - symmetry portland

Report dimensions have been measured and scaled. Drawings are for information only and do not constitute a contract. All dimensions are approximate and subject to change without notice. The client is responsible for ensuring that the drawings are used for the intended purpose and that any changes are made in accordance with the relevant building codes and standards. The client is also responsible for ensuring that the drawings are used for the intended purpose and that any changes are made in accordance with the relevant building codes and standards.


Symbol	Description	Symbol	Description
1	Architect	1	Architect
2	Structural Engineer	2	Structural Engineer
3	Electrical Engineer	3	Electrical Engineer
4	Mechanical Engineer	4	Mechanical Engineer
5	Plumbing Engineer	5	Plumbing Engineer
6	Fire Engineer	6	Fire Engineer
7	Acoustic Engineer	7	Acoustic Engineer
8	Environmental Engineer	8	Environmental Engineer
9	Transport Engineer	9	Transport Engineer
10	Water Engineer	10	Water Engineer
11	Waste Engineer	11	Waste Engineer
12	Energy Engineer	12	Energy Engineer
13	Health Engineer	13	Health Engineer
14	Education Engineer	14	Education Engineer
15	Research Engineer	15	Research Engineer
16	Development Engineer	16	Development Engineer
17	Construction Engineer	17	Construction Engineer
18	Operations Engineer	18	Operations Engineer
19	Maintenance Engineer	19	Maintenance Engineer
20	Quality Engineer	20	Quality Engineer

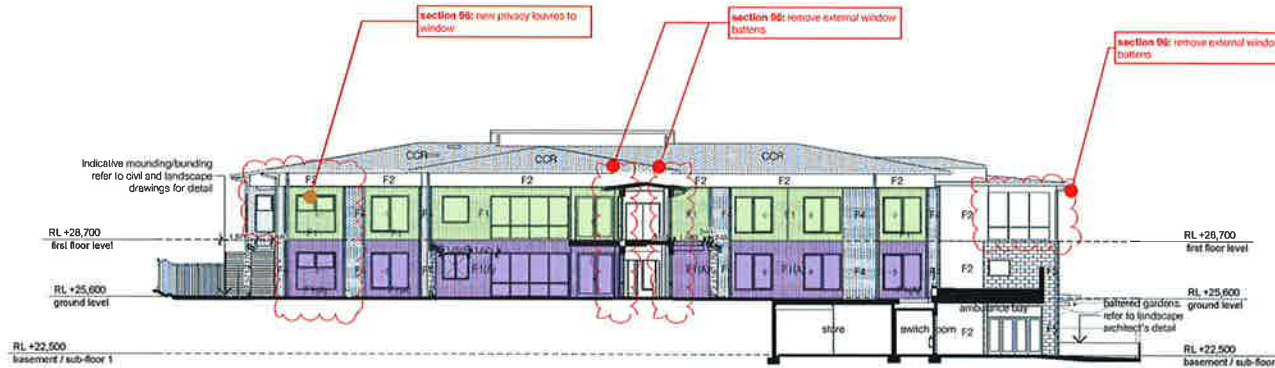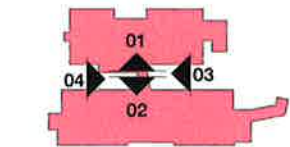


1 | courtyard north
1:200

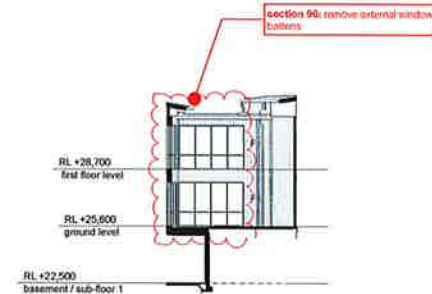

3 | courtyard east
1:200

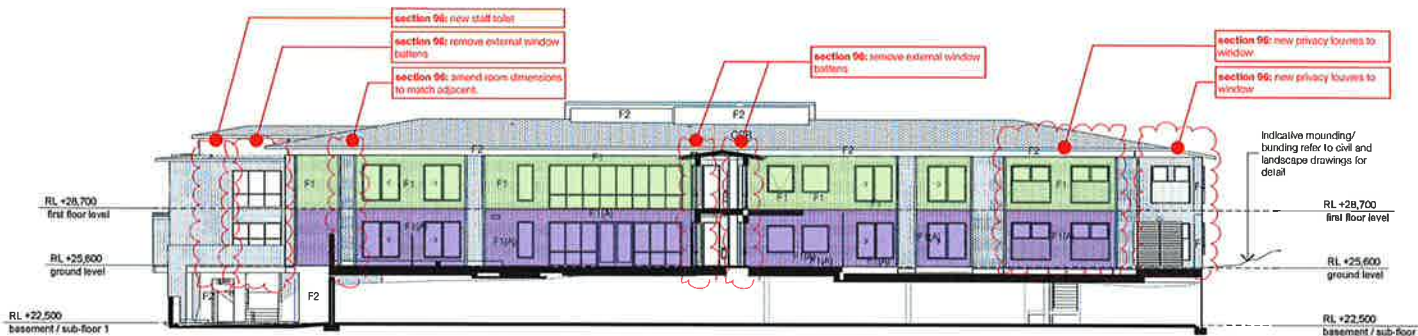

2 | courtyard south
1:200

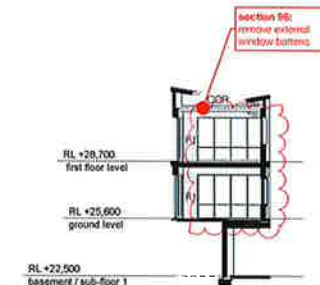

4 | courtyard west
1:200

courtyard elevations

pacific lodge aged care
the salvation army aged care plus,
COLLAROY

project reference: SAL12006
drawn: JC | SN | SL
checked: ST | AE | JC
scale: 1:200, 1:1000 @ a2

