




THIS PLAN IS TO BE READ IN
CONJUNCTION WITH
THE CONDITIONS OF DEVELOPMENT
CONSENT

MOD2022/0568

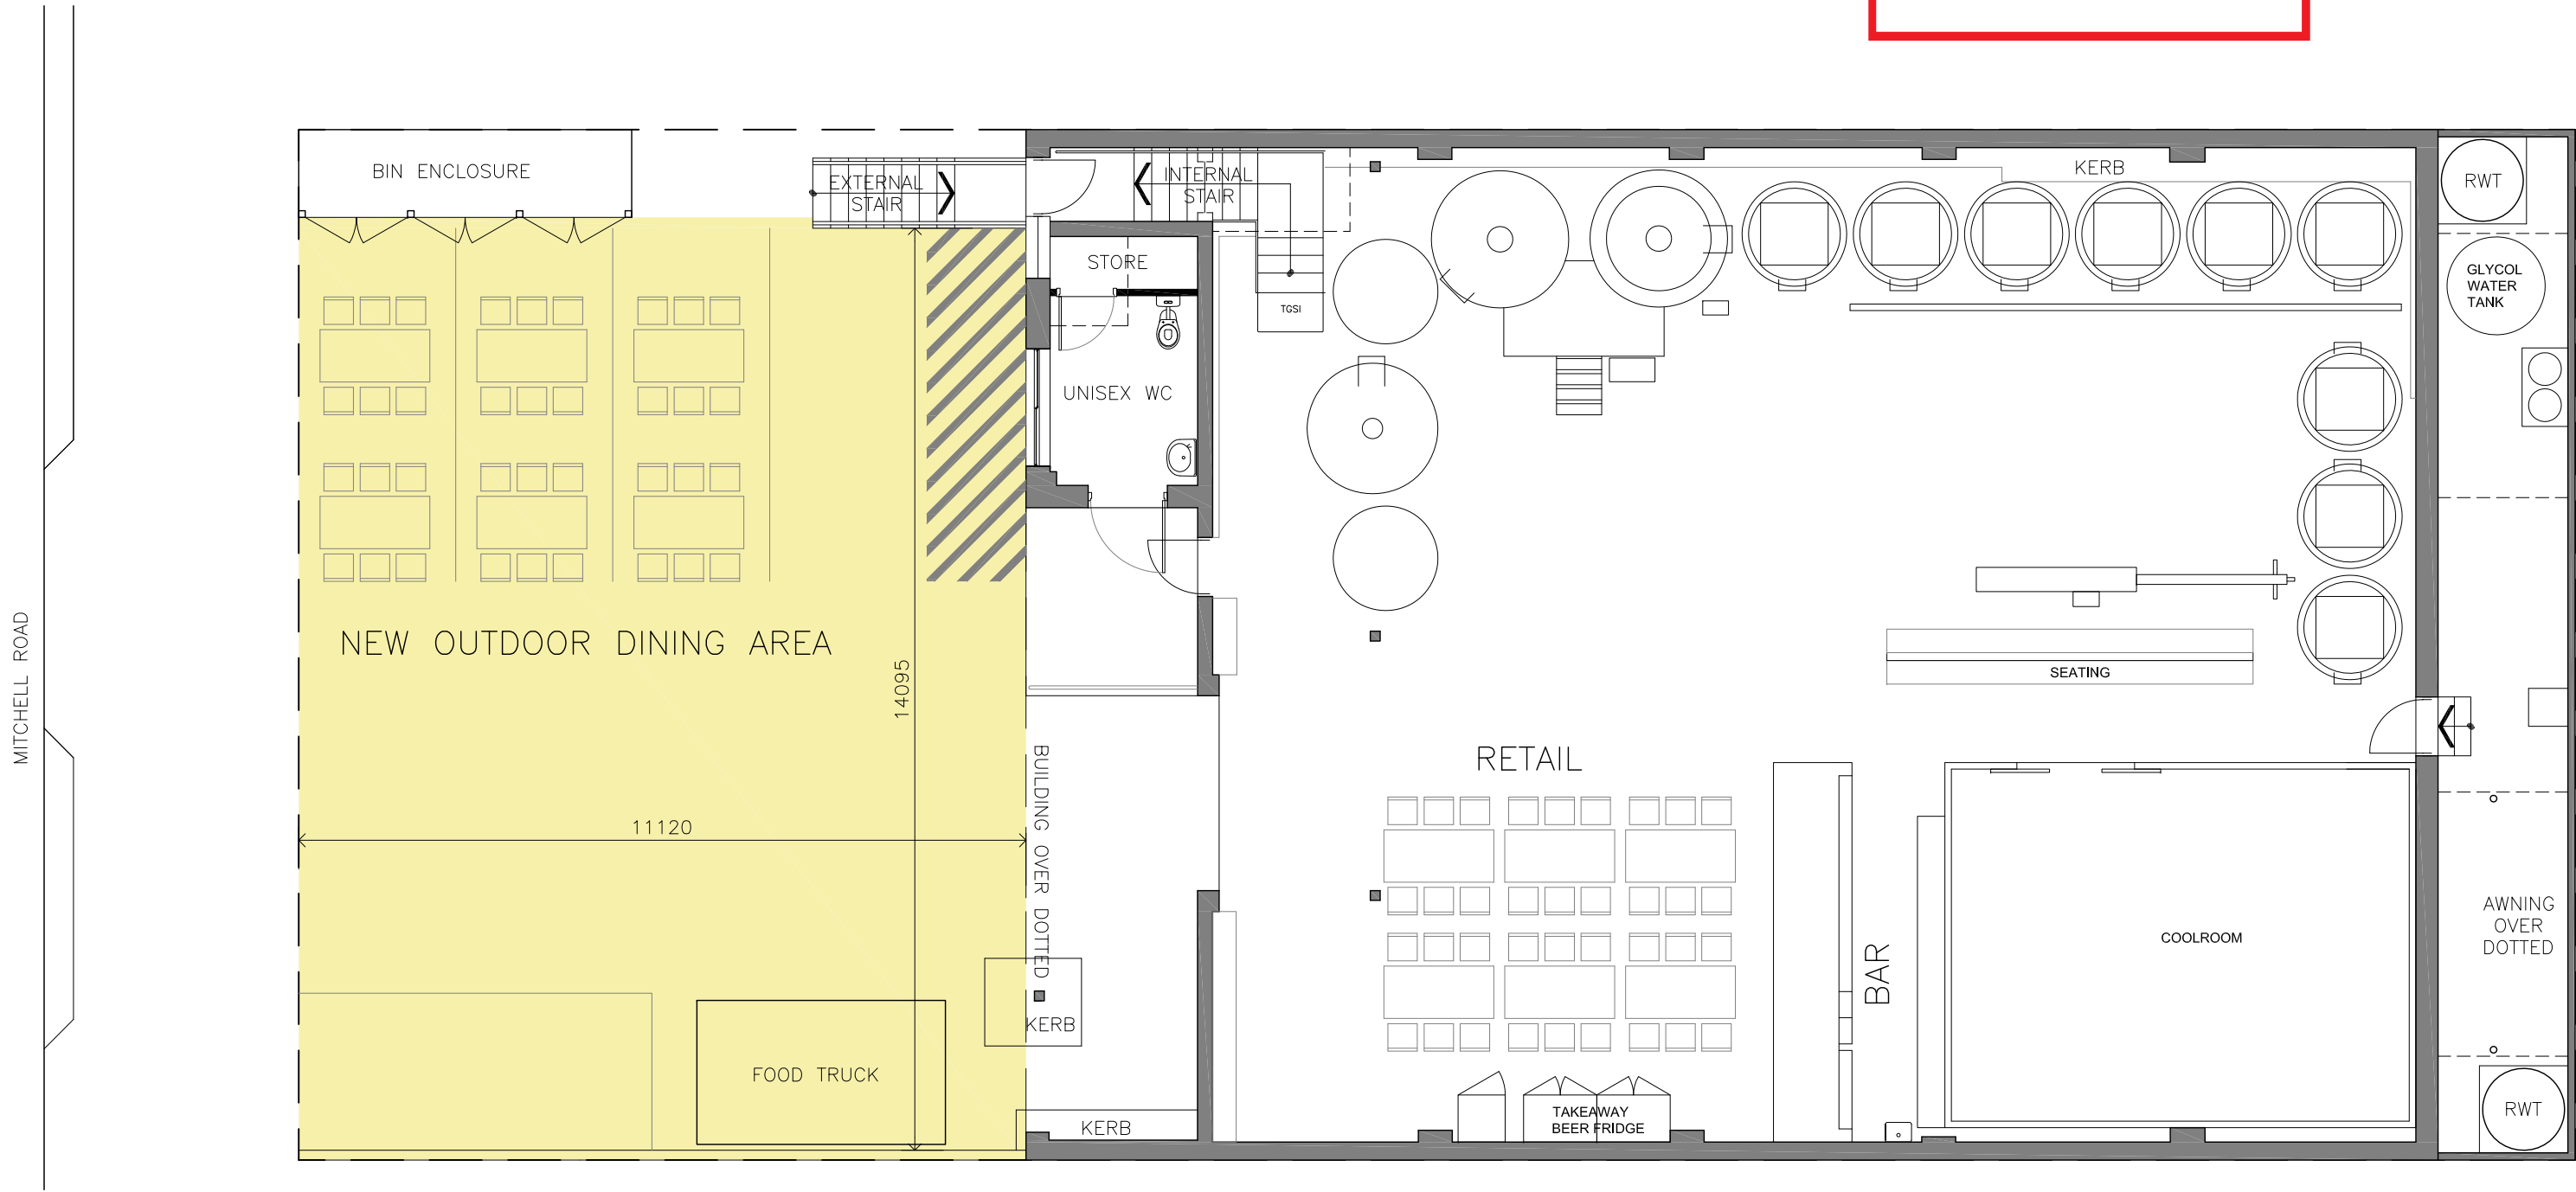

SUBJECT APPLICATION AREA SHADED IN YELLOW



www.hao.com.au
M: 0403 263 365
admin@hao.com.au

REVISION	AMENDMENT	DATE
B	COUNCIL SUBMISSION	09.08.22
A	FIRST ISSUE	14.10.21

PROJECT:

**TAKE OVER CARPAKING SPACE
FOR OUTDOOR DINING**

45 MITCHELL ROAD
BROOKVALE NSW 2100



DRAWING TITLE:

GROUND FLOOR PLAN

DRAWING STATUS:

**OUTDOOR DINING
APPLICATION**

SCALE: 1:100

SIZE: A3

DATE: 9 AUGUST 2022

PROJECT No:
2110141

CAD FILE: 01_Plan-Ground.dwg

DESIGN: N/A


CAD: DL

DRAWING No:

01

REVISION:

B

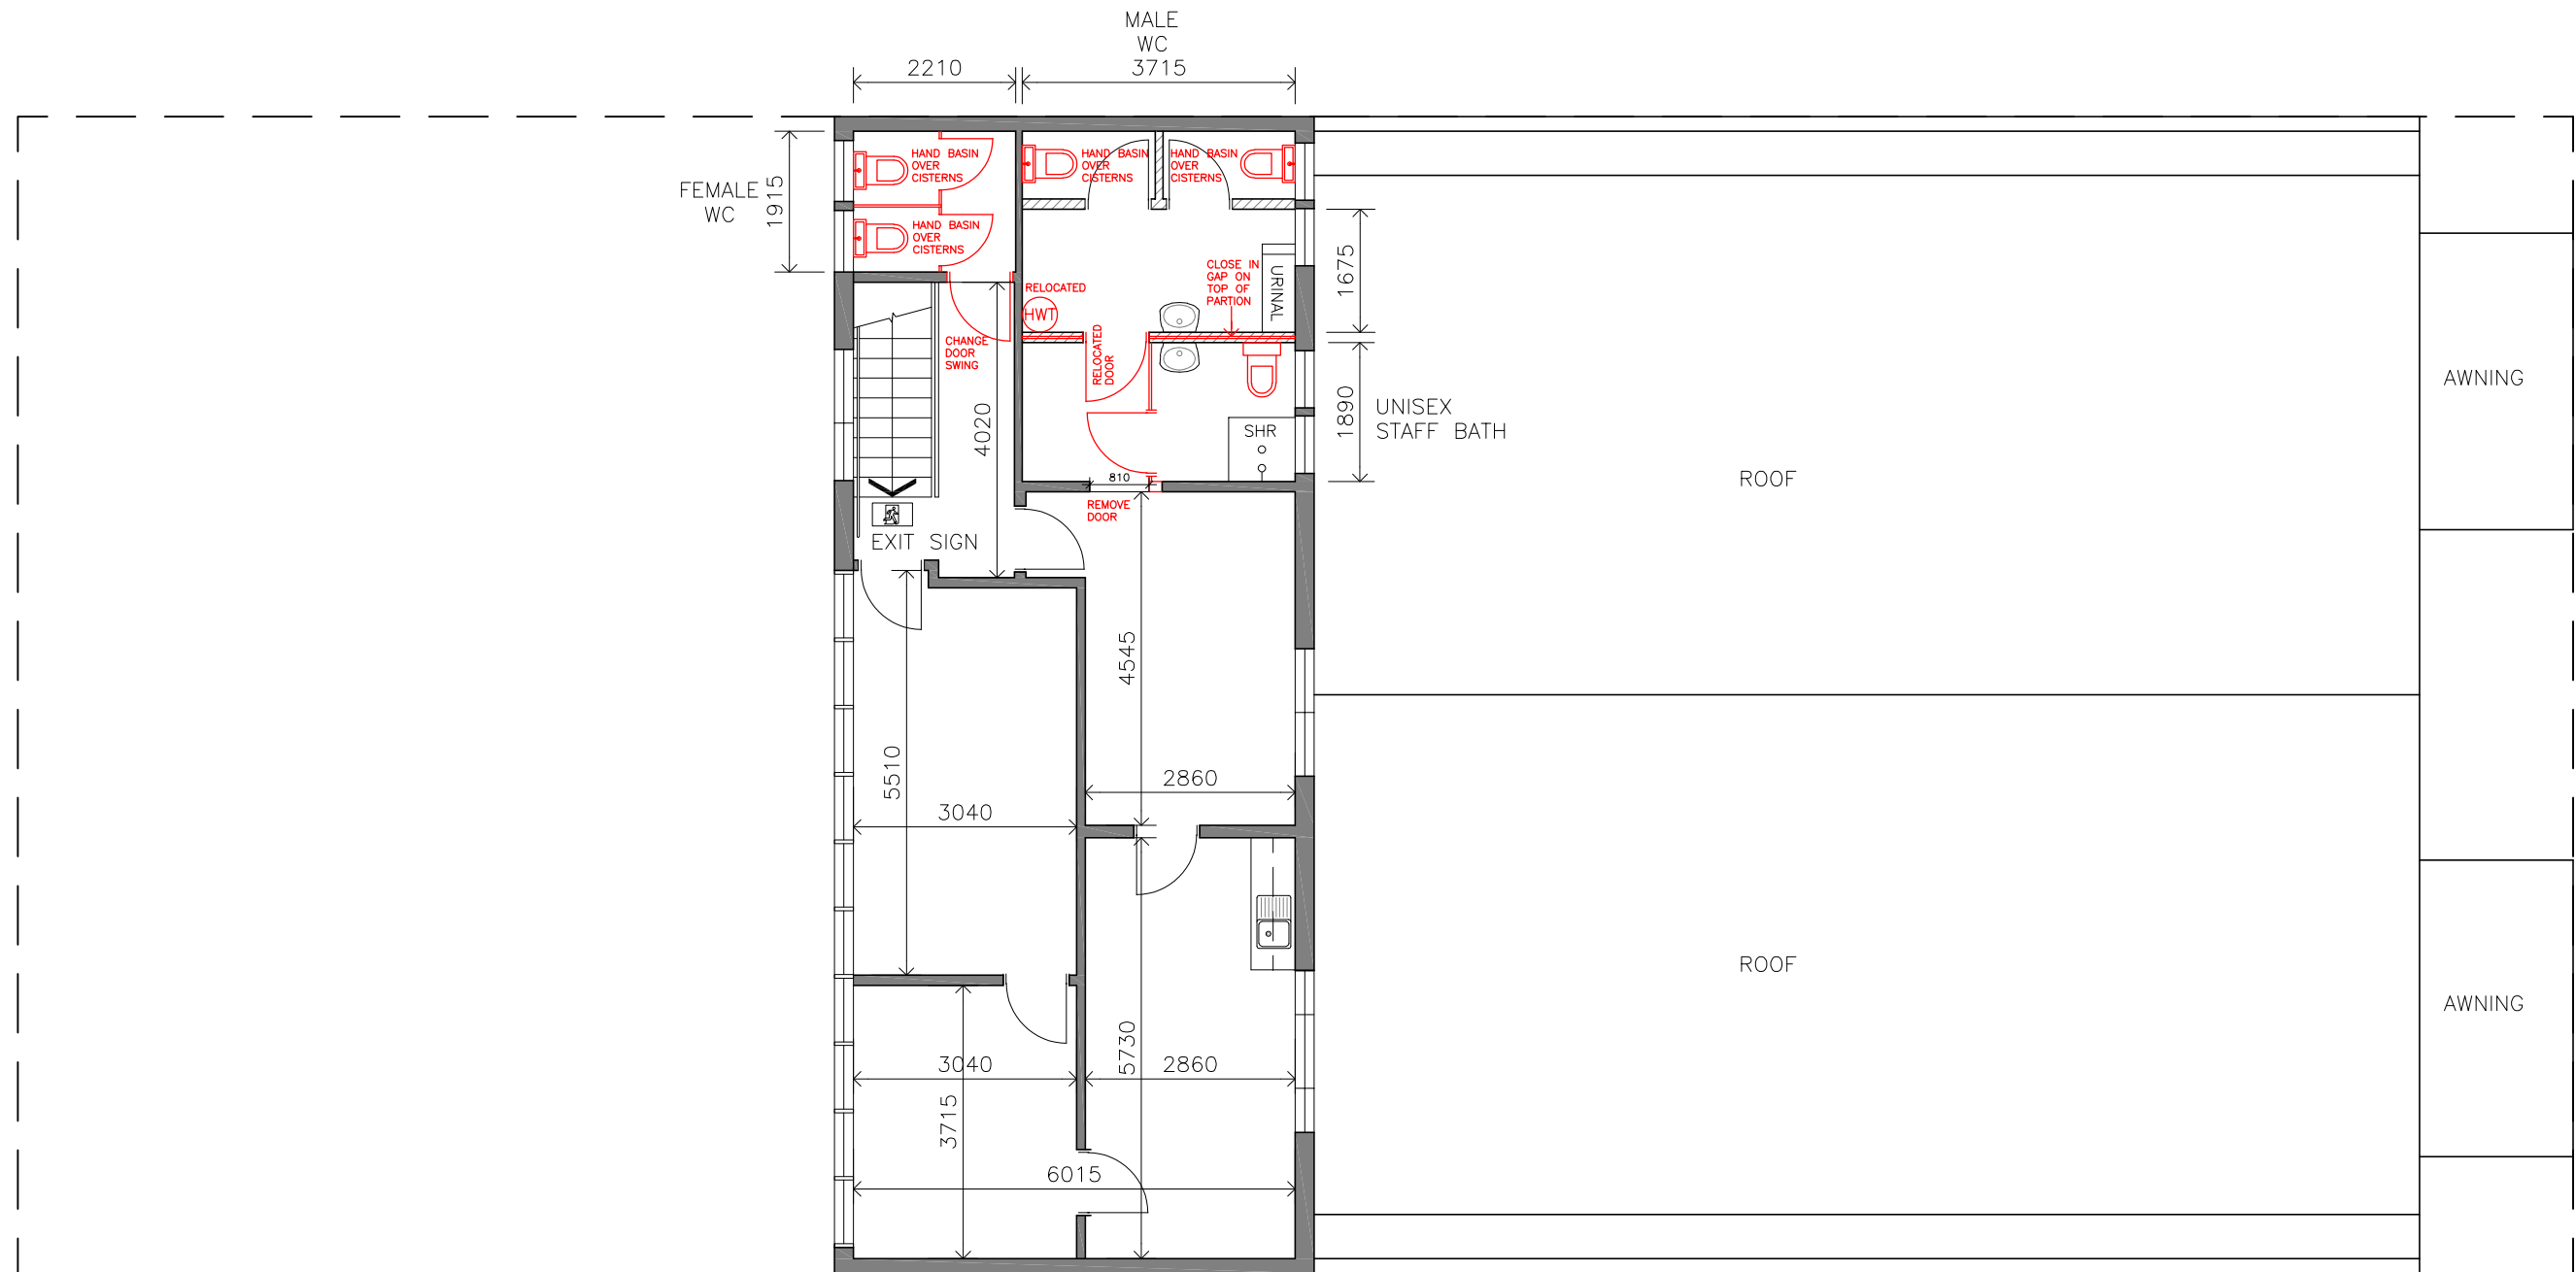

 northern
beaches
council

**THIS PLAN IS TO BE READ IN
CONJUNCTION WITH
THE CONDITIONS OF DEVELOPMENT
CONSENT**

MOD2022/0568