




Client Name :	MATT & BARBARA AUSTIN	Drawing Title :	NOTIFICATION PLANS		 9938 5611 www.yourstyle.com.au
Client Address :	31 COREEN AVE, TERRY HILLS 2084	Drawing No. :	25	DRAWINGS	
Client No. :	DUF 0425 01 DA	Plot Date :	Tuesday, 17 June 2025	NOT TO SCALE	
Project Name :	First Floor Addition	PO BOX 1183 • DEE WHY 2099 TEL : 9938 5611 FAX : 9938 5911 EMAIL : sales@yourstyle.com.au WEB : www.yourstyle.com.au			ABN 92 003 918 116 • ACN 003 918 116 BUILDER LICENCE • 60007C A DIVISION OF TAG TEAM CONSTRUCTIONS PTY LTD

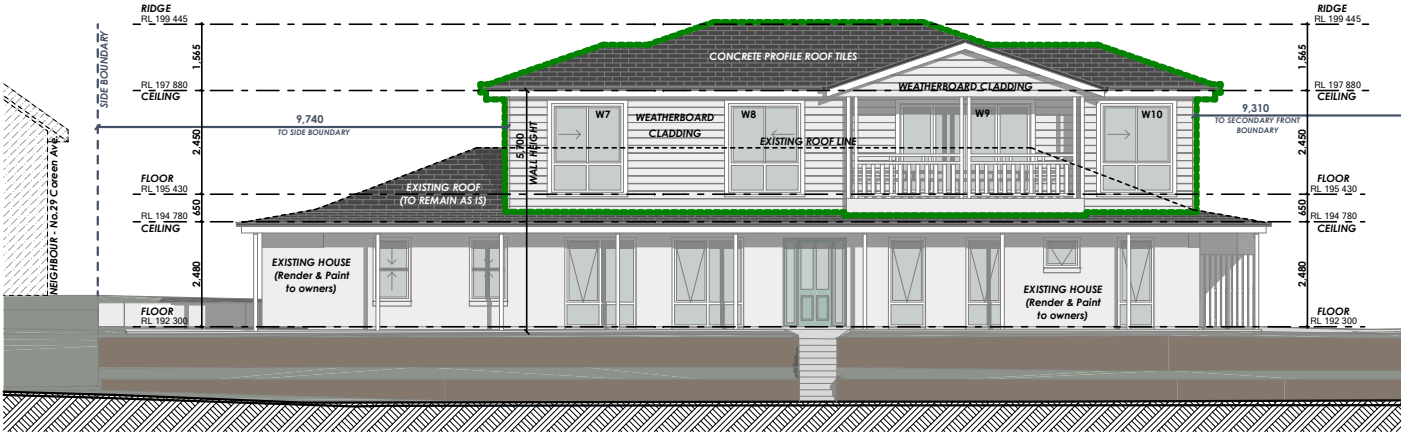


NORTH ELEVATION (PRIMARY FRONT ELEVATION)

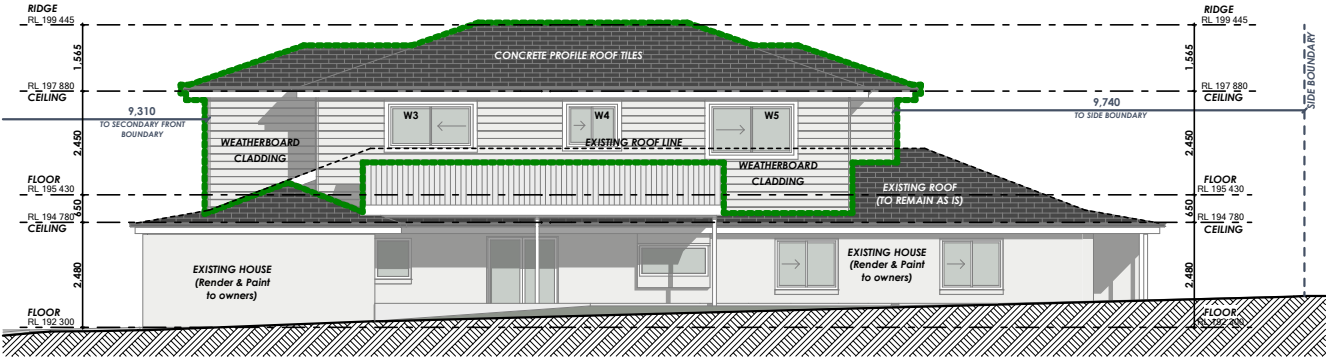

SOUTH ELEVATION

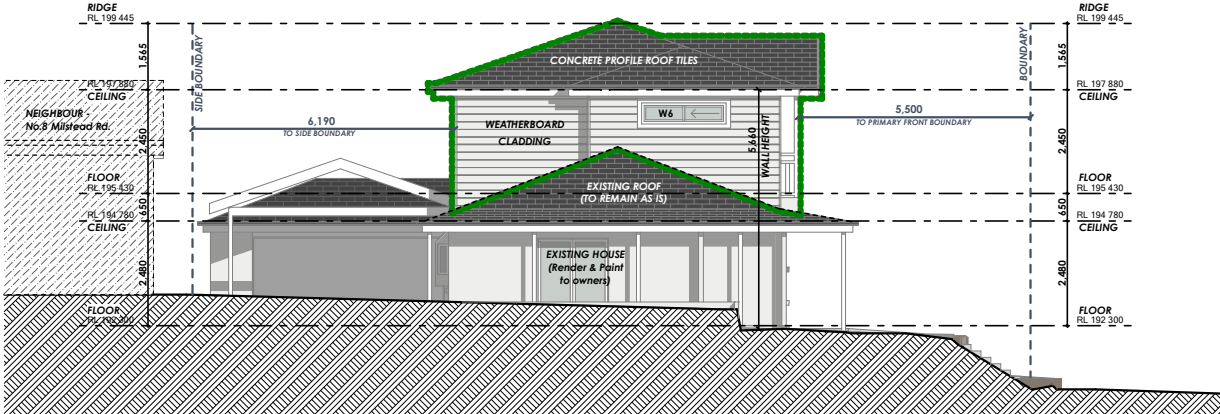

EAST ELEVATION

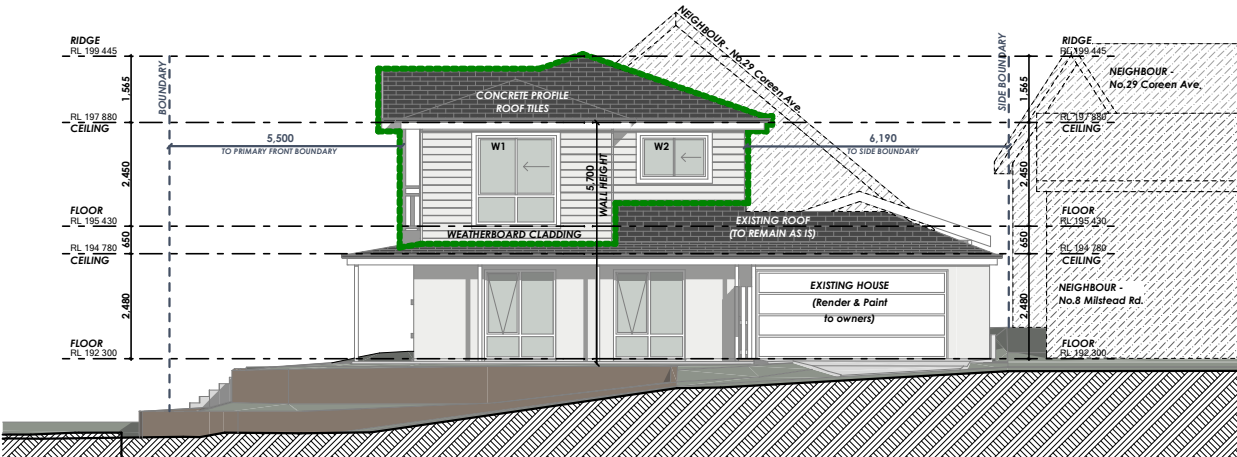

WEST ELEVATION (SECONDARY FRONT ELEVATION)