

GENESIS MAUI

WARRINGAH ROAD & WAKEHURST PARKWAY

DRAWING SCHEDULE

DRAWING NO.	DRAWING TITLE
000	COVER SHEET
100	LANDSCAPE MASTERPLAN
201	SETOUT AND GRADING PLAN
301	HARDWORKS PLAN
400	PLANT SCHEDULE
401	PLANTING PLAN
601	LANDSCAPE DETAILS - HARDWORKS
602	LANDSCAPE DETAILS - SOFTWORKS
701	LANDSCAPE SPECIFICATION


LOCATION PLAN

SCALE: NTS



KEY PLAN

SCALE: 1:300 @ A1

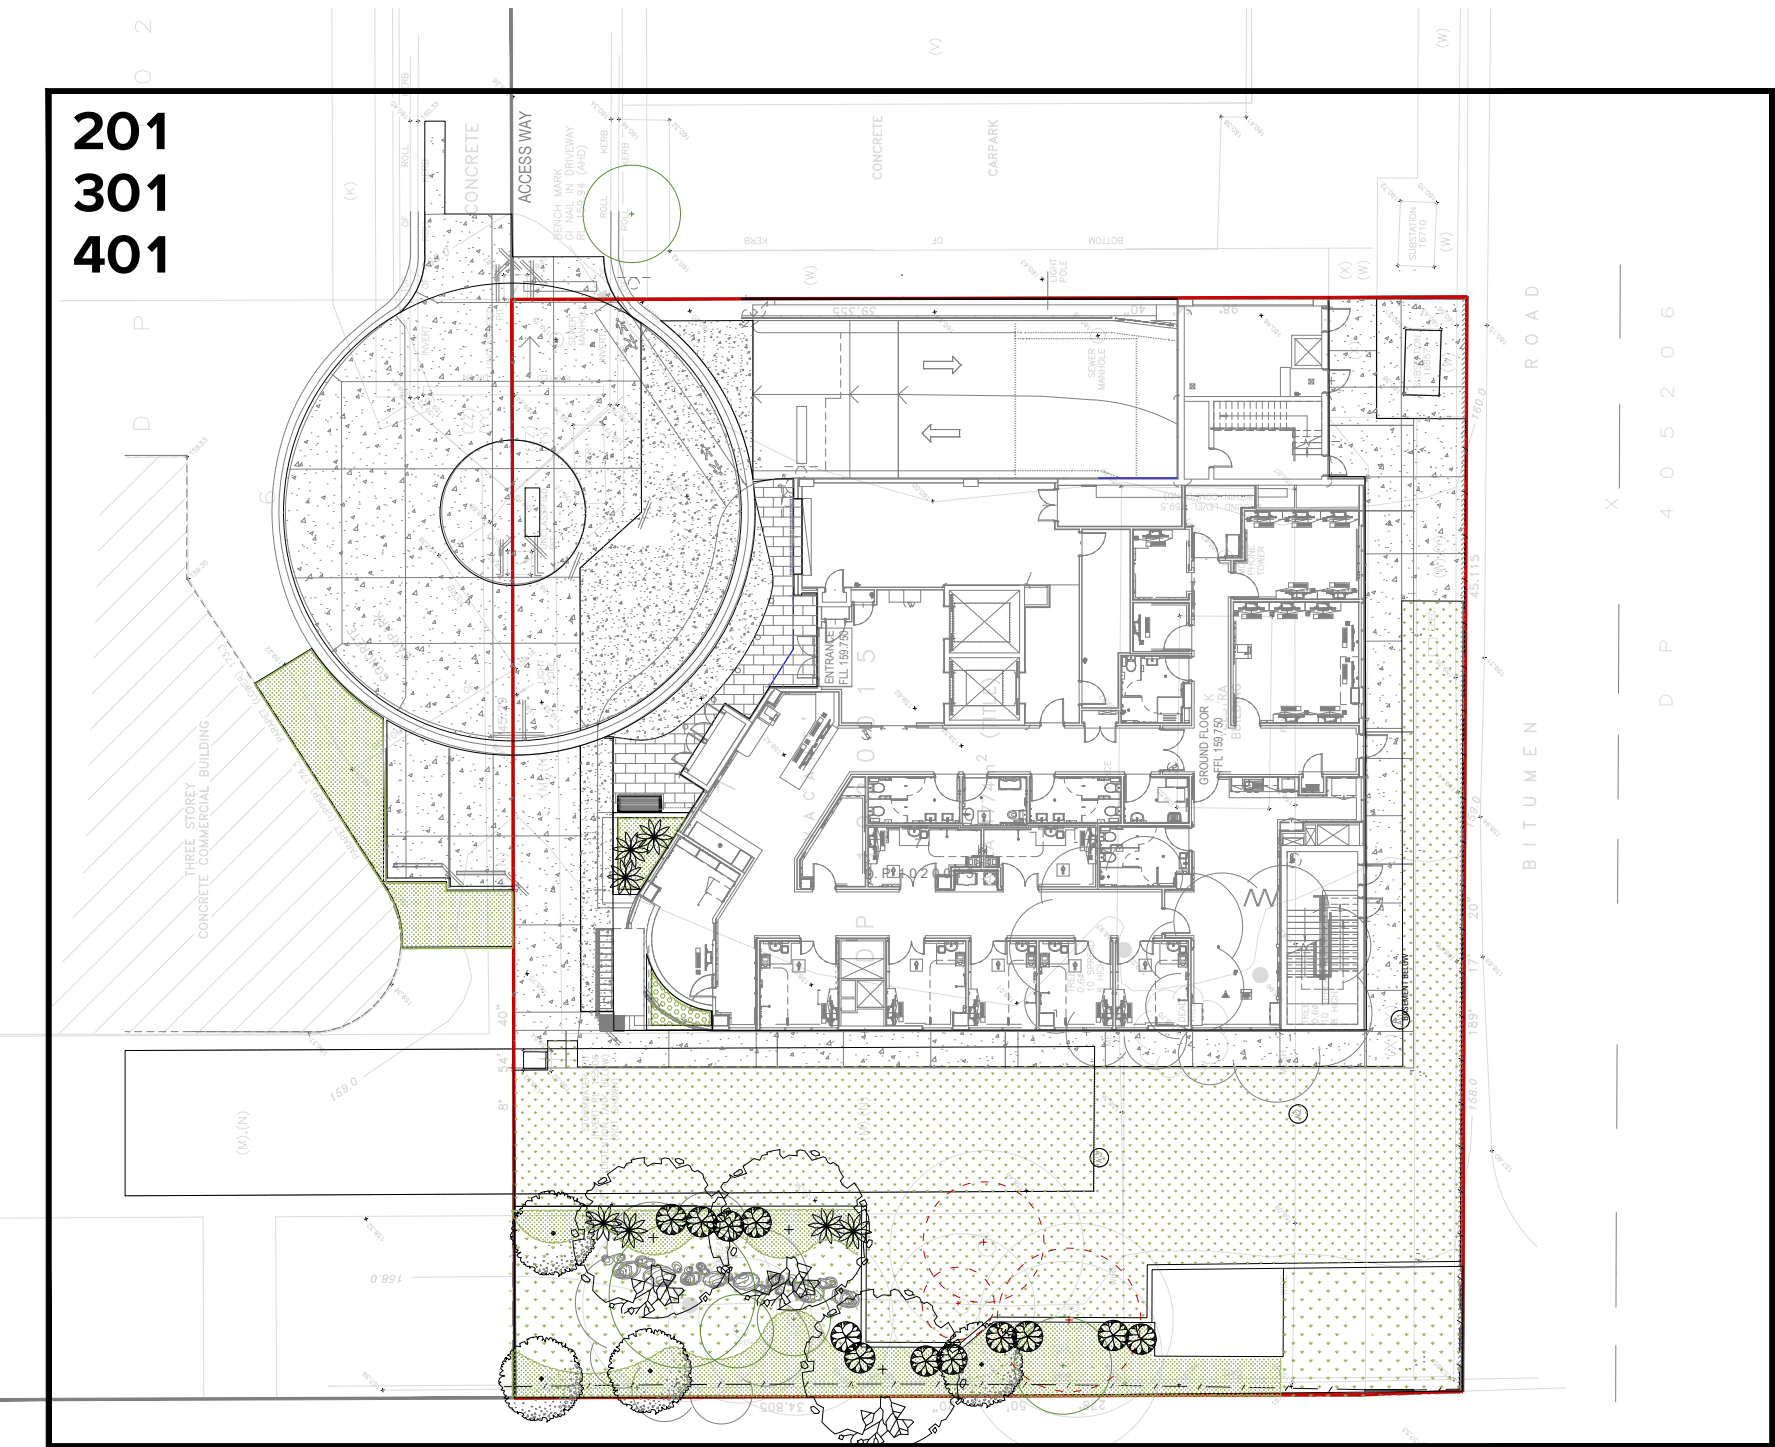

B	S. 4.55 Modification	MM	VO	28.10.22
A	S. 4.55 Modification	FL	VO	05.04.22
Issue	Revision Description	Drawn	Check	Date

Not for Construction

Project

Maui - Healthcare
Warringah Road & Wakehurst
Parkway, Frenchs Forest, NSW
Section 4.55 Modification


Client Genesis Care
11/ 41-43 Bourke Rd, Alexandria, NSW, 2015
(02) 8236 3300
Architect Team 2
701/1 Chandos Street, St Leonards, NSW, 2065
(02) 9437 3166

Drawing No. Drawing Name
L-000 Cover Sheet

Job No. 19-635
Issue B
Scale as shown @A1

Sydney, Suite 76, Jones Bay
Wharf, 26-32 Pirrama Road,
Pyrmont NSW 2009
E sydney@arcadiala.com.au
T 02 8571 2900

ARCADIA

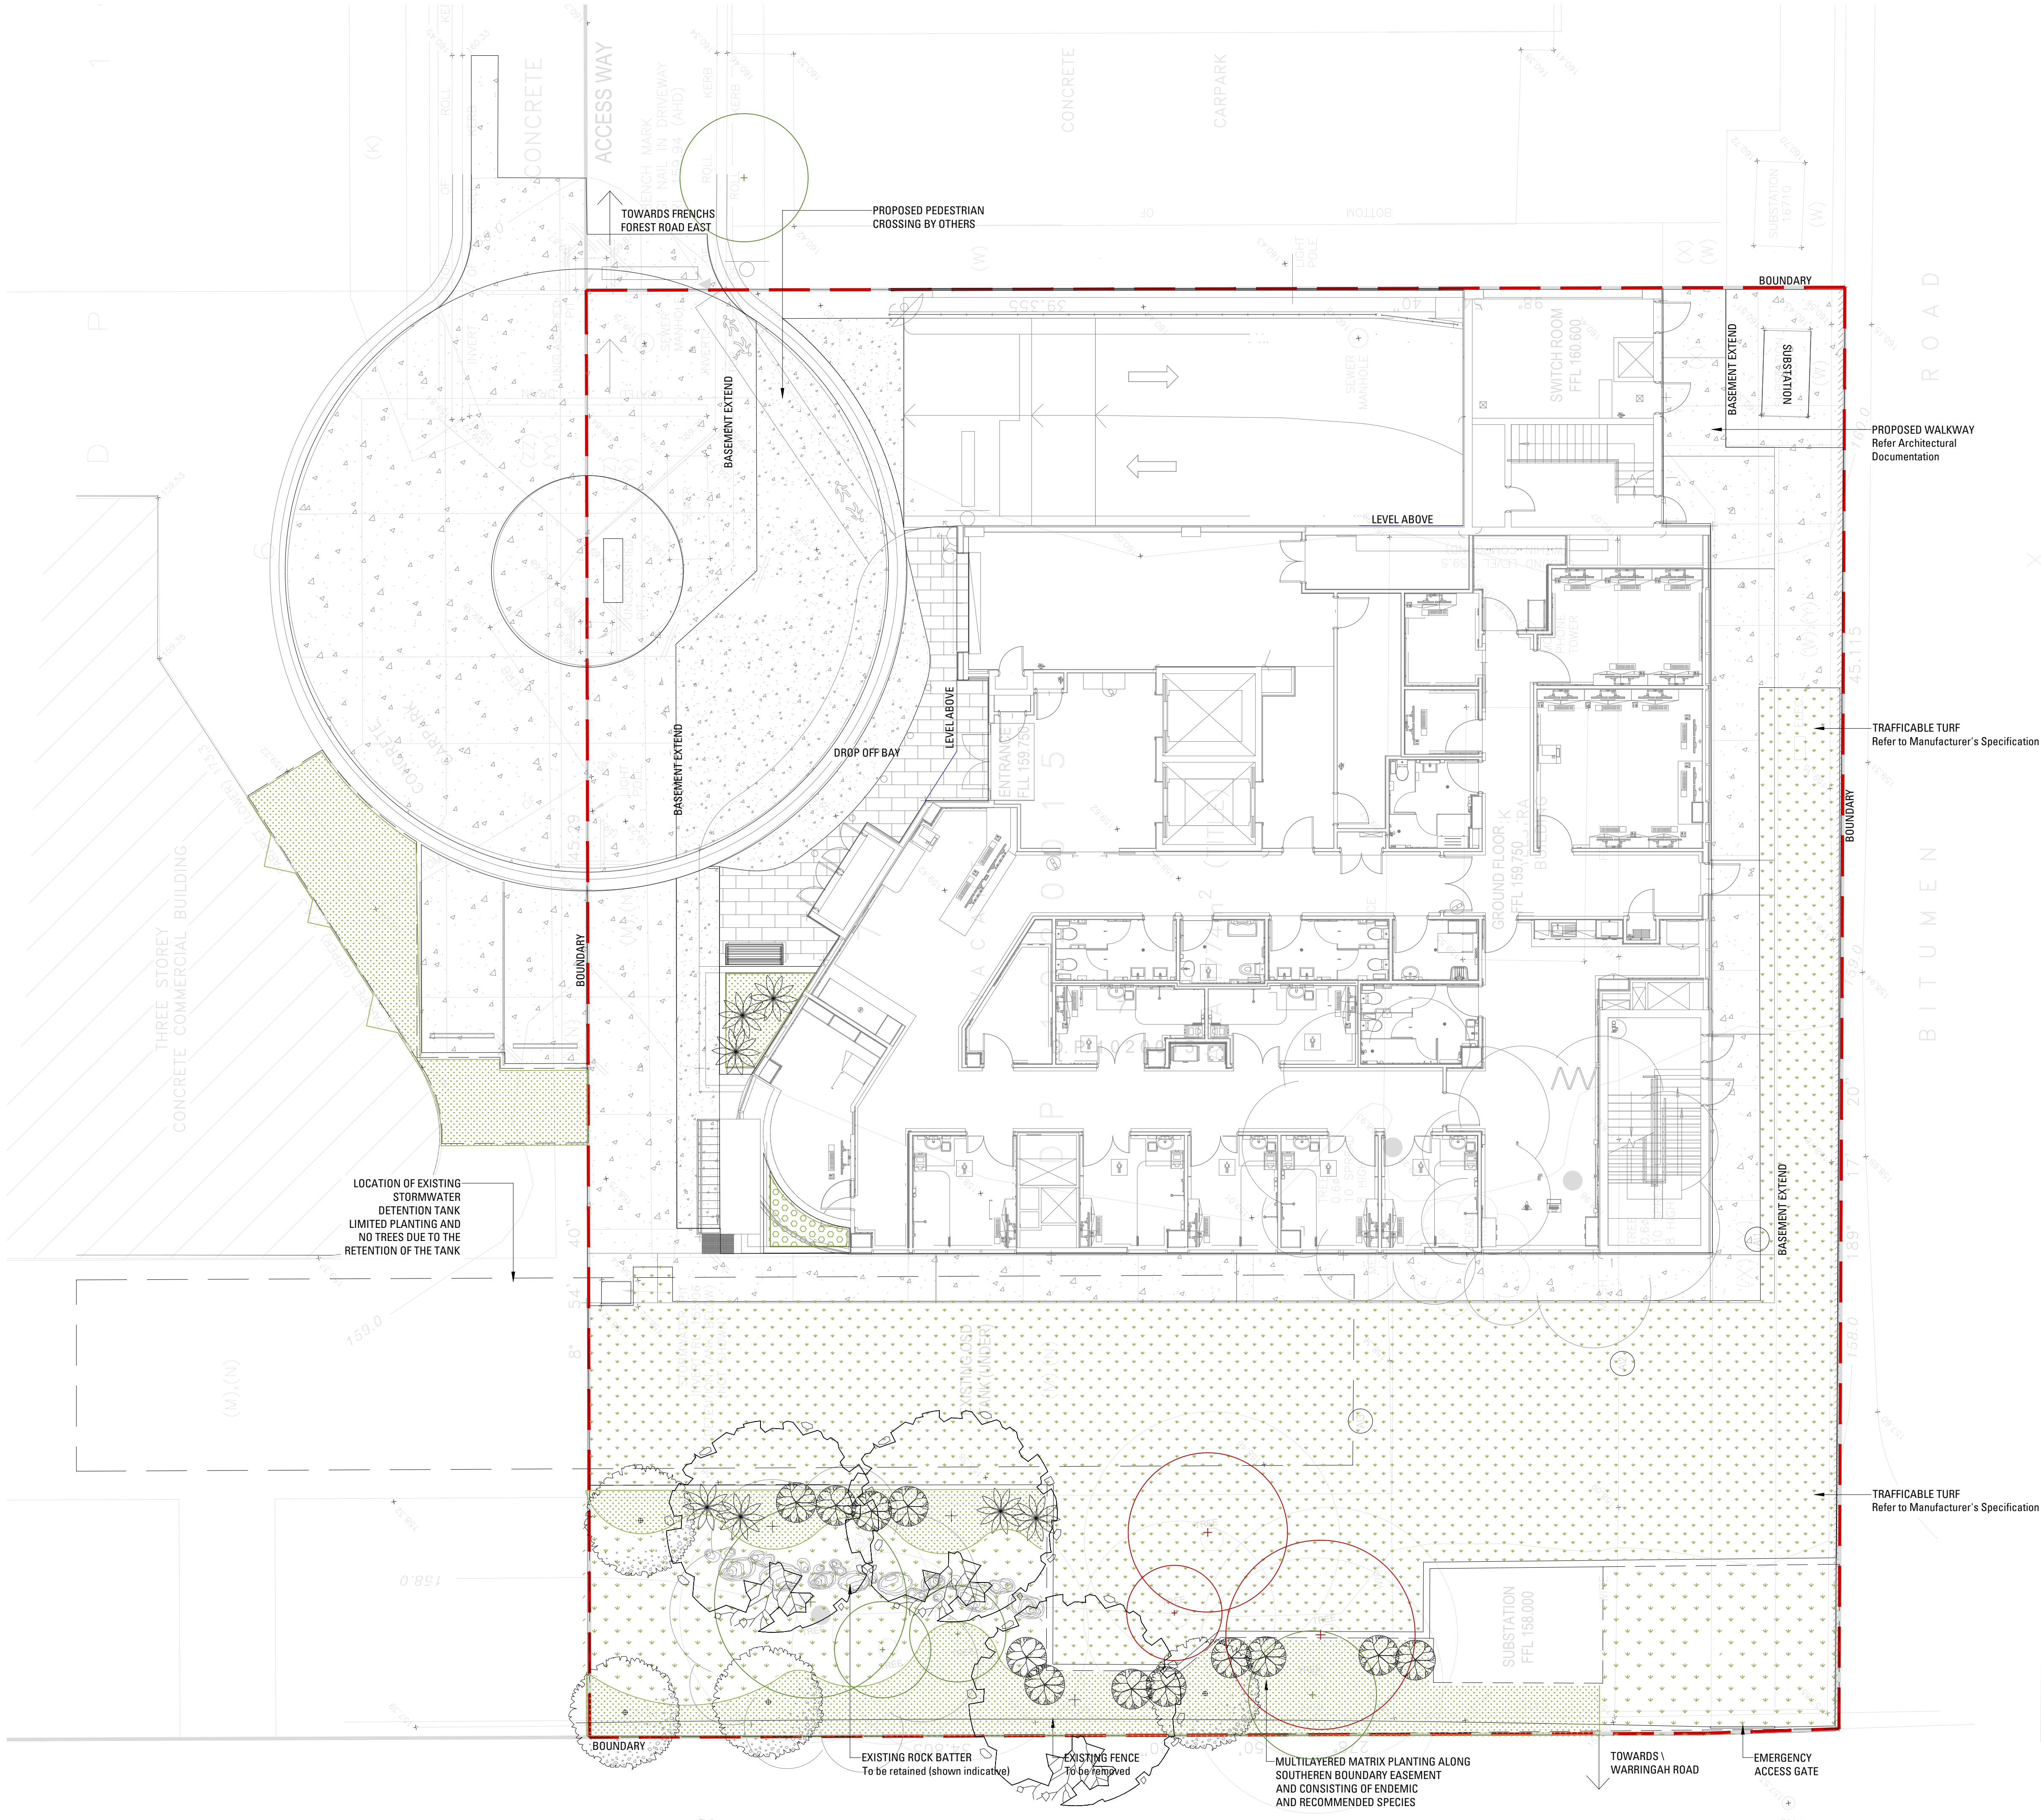

Copyright remains the property of Arcadia Design Group Pty Ltd. Use only figured dimensions. Any other required dimensions are to be referred to and supplied by the landscape architect. All discrepancies to be referred to the project manager and Arcadia Design Group Pty Ltd prior to construction. Ensure compliance with the Building Code of Australia and all relevant Australian Standards and Authority requirements.

Legend

MASTERPLAN

15

- CONCRETE PAVING
Refer Civil Engineer's Documentation
- UNIT PAVING
Refer Landscape Specification
- RETAINING WALL
Refer Landscape Specification
- FURNITURE Type F1
Refer Landscape Specification
- FENCE AND ACCESS GATE
Refer Landscape Specification
- EXISTING TREES TO BE RETAINED
Refer Landscape Specification
- EXISTING TREES TO BE REMOVED
Refer Landscape Specification
- TREE PLANTING
Refer Landscape Specification
- SHRUB AND ACCENT PLANTING
Refer Landscape Specification
- GROUND COVER PLANTING
Refer Landscape Specification
- MATRIX PLANTING
Refer Landscape Specification
- TURF
Refer Landscape Specification
- REINFORCED/ TRAFFICABLE TURF
Refer Civil Engineer's Documentation

B	S. 4.55 Modification	MM	VO	28.10.22
A	S. 4.55 Modification	FL	VO	05.04.22
Issue	Revision Description	Drawn	Check	Date

Not for Construction

Project

Maui - Healthcare
Warringah Road & Wakehurst
Parkway, Frenchs Forest, NSW
Section 4.55 Modification

Client Genesis Care
11/41-43 Bourke Rd, Alexandria, NSW, 2015
(02) 8236 3300
Architect Team 2
701/1 Chandos Street, St Leonards, NSW, 2055
(02) 9437 3166

Drawing No. L-101
Drawing Name Landscape Masterplan

Job No. 19-635
Issue B
Scale 1:100 @ A1
0 1 2 3 4 5m

Sydney, Suite 76, Jones Bay
Wharf, 26-32 Pirrama Road,
Pyrmont NSW 2009
E sydney@arcadia.com.au
T 02 8571 2900

ARCADIA


Legend

SETOUT

- ANGLE MEASUREMENT
- DISTANCE MEASUREMENT
- RADIUS MEASUREMENT
- SETOUT GUIDES
- SETOUT MARKER

GRADING

- RL REDUCED LEVEL
- FFL FINISHED FLOOR LEVEL
- TS/BS TOP / BOTTOM OF STEP
- S STEP HEIGHT
- TW/BW TOP / BOTTOM OF WALL
- TP TOP OF STORMWATER PIT
- TOS TOP OF SEAT
- TR/BR TOP / BOTTOM OF RAMP

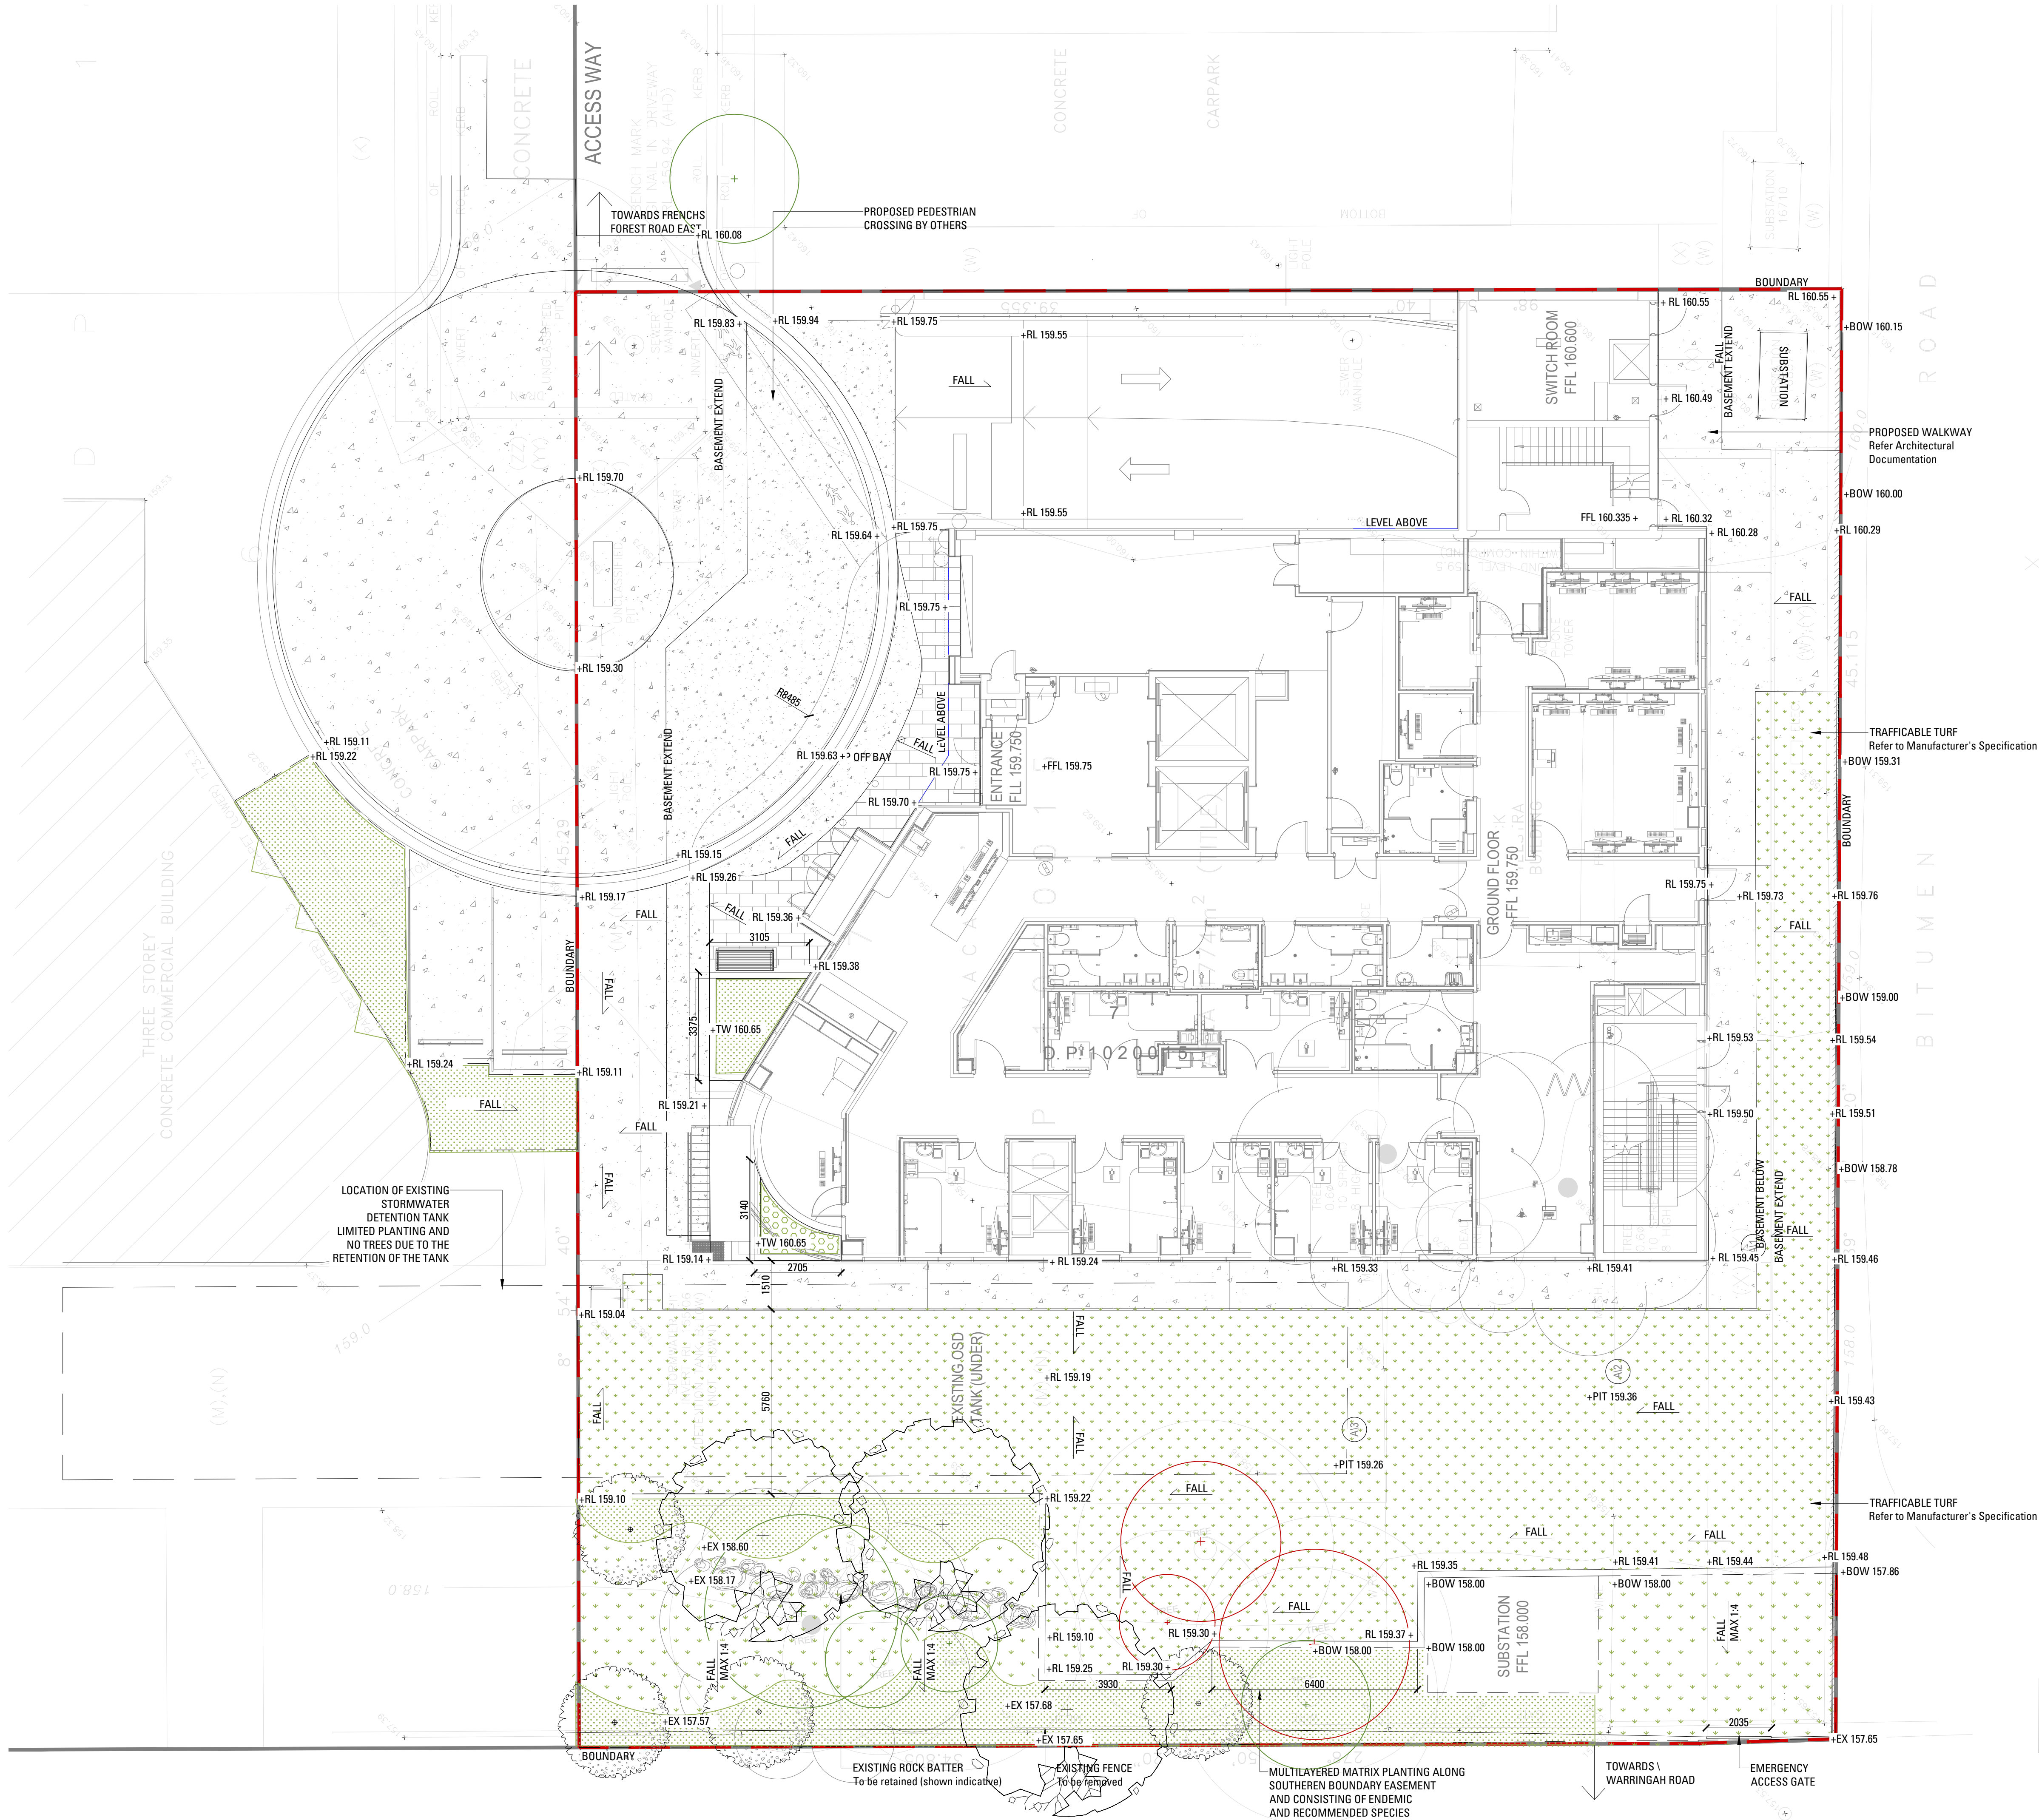

B	S. 4.55 Modification	MM	VO	28.10.22
A	S. 4.55 Modification	FL	VO	05.04.22
Issue		Revision Description	Drawn	Check Date

Not for Construction

Project

Maui - Healthcare
Warringah Road & Wakehurst
Parkway, Frenchs Forest, NSW
Section 4.55 Modification

Client Genesis Care
11/41-43 Bourke Rd, Alexandria, NSW, 2015
(02) 8236 3300
Architect Team 2
701/1 Chandos Street, St Leonards, NSW, 2055
(02) 9437 3166

Drawing No. L-201 Drawing Name Setout and Grading Plan

Job No. 19-635
Issue B
Scale 1:100 @ A1
0 1 2 3 4 5m

Sydney, Suite 76, Jones Bay
Wharf, 26-32 Pirrama Road,
Pyrmont NSW 2009
E sydney@arcadia.com.au
T 02 8571 2900

ARCADIA

Legend

HARDWORKS

- P1** SLAB ON GROUND
Refer Civil Engineer's Documentation
- P2** TRAFFICABLE SLAB OVER BASEMENT
Refer Civil Engineer's Documentation
- P3** REINFORCED/ TRAFFICABLE TURF
Refer Civil Engineer's Documentation
- P4** UNIT PAVING
Refer Landscape Specification
- W1** RETAINING WALL Type W1
Refer Landscape Specification
- F1** FURNITURE Type F1
Refer Landscape Specification
- FENCE AND ACCESS GATE**
Refer Landscape Specification
- EJ** EXPANSION JOINT
Refer Civil Engineer's Documentation
- CJ** CONTRACTION JOINT
Refer Civil Engineer's Documentation

B	S. 4.55 Modification	MM	VO	28.10.22
A	S. 4.55 Modification	FL	VO	05.04.22
Issue	Revision Description	Drawn	Check	Date

Not for Construction

Project

Maui - Healthcare
Warringah Road & Wakehurst
Parkway, Frenchs Forest, NSW
Section 4.55 Modification


Client Genesis Care
11/41-43 Bourke Rd, Alexandria, NSW, 2015
(02) 8236 3300
Architect Team 2
701/1 Chandos Street, St Leonards, NSW, 2056
(02) 9437 3166

Drawing No. L-301
Drawing Name Hardworks Plan

Job No. 19-635
Issue B
Scale 1:100 @ A1
0 1 2 3 4 5m

Sydney, Suite 76, Jones Bay
Wharf, 26-32 Pirrama Road,
Pyrmont NSW 2009
E sydney@arcadiala.com.au
T 02 8571 2900

ARCADIA

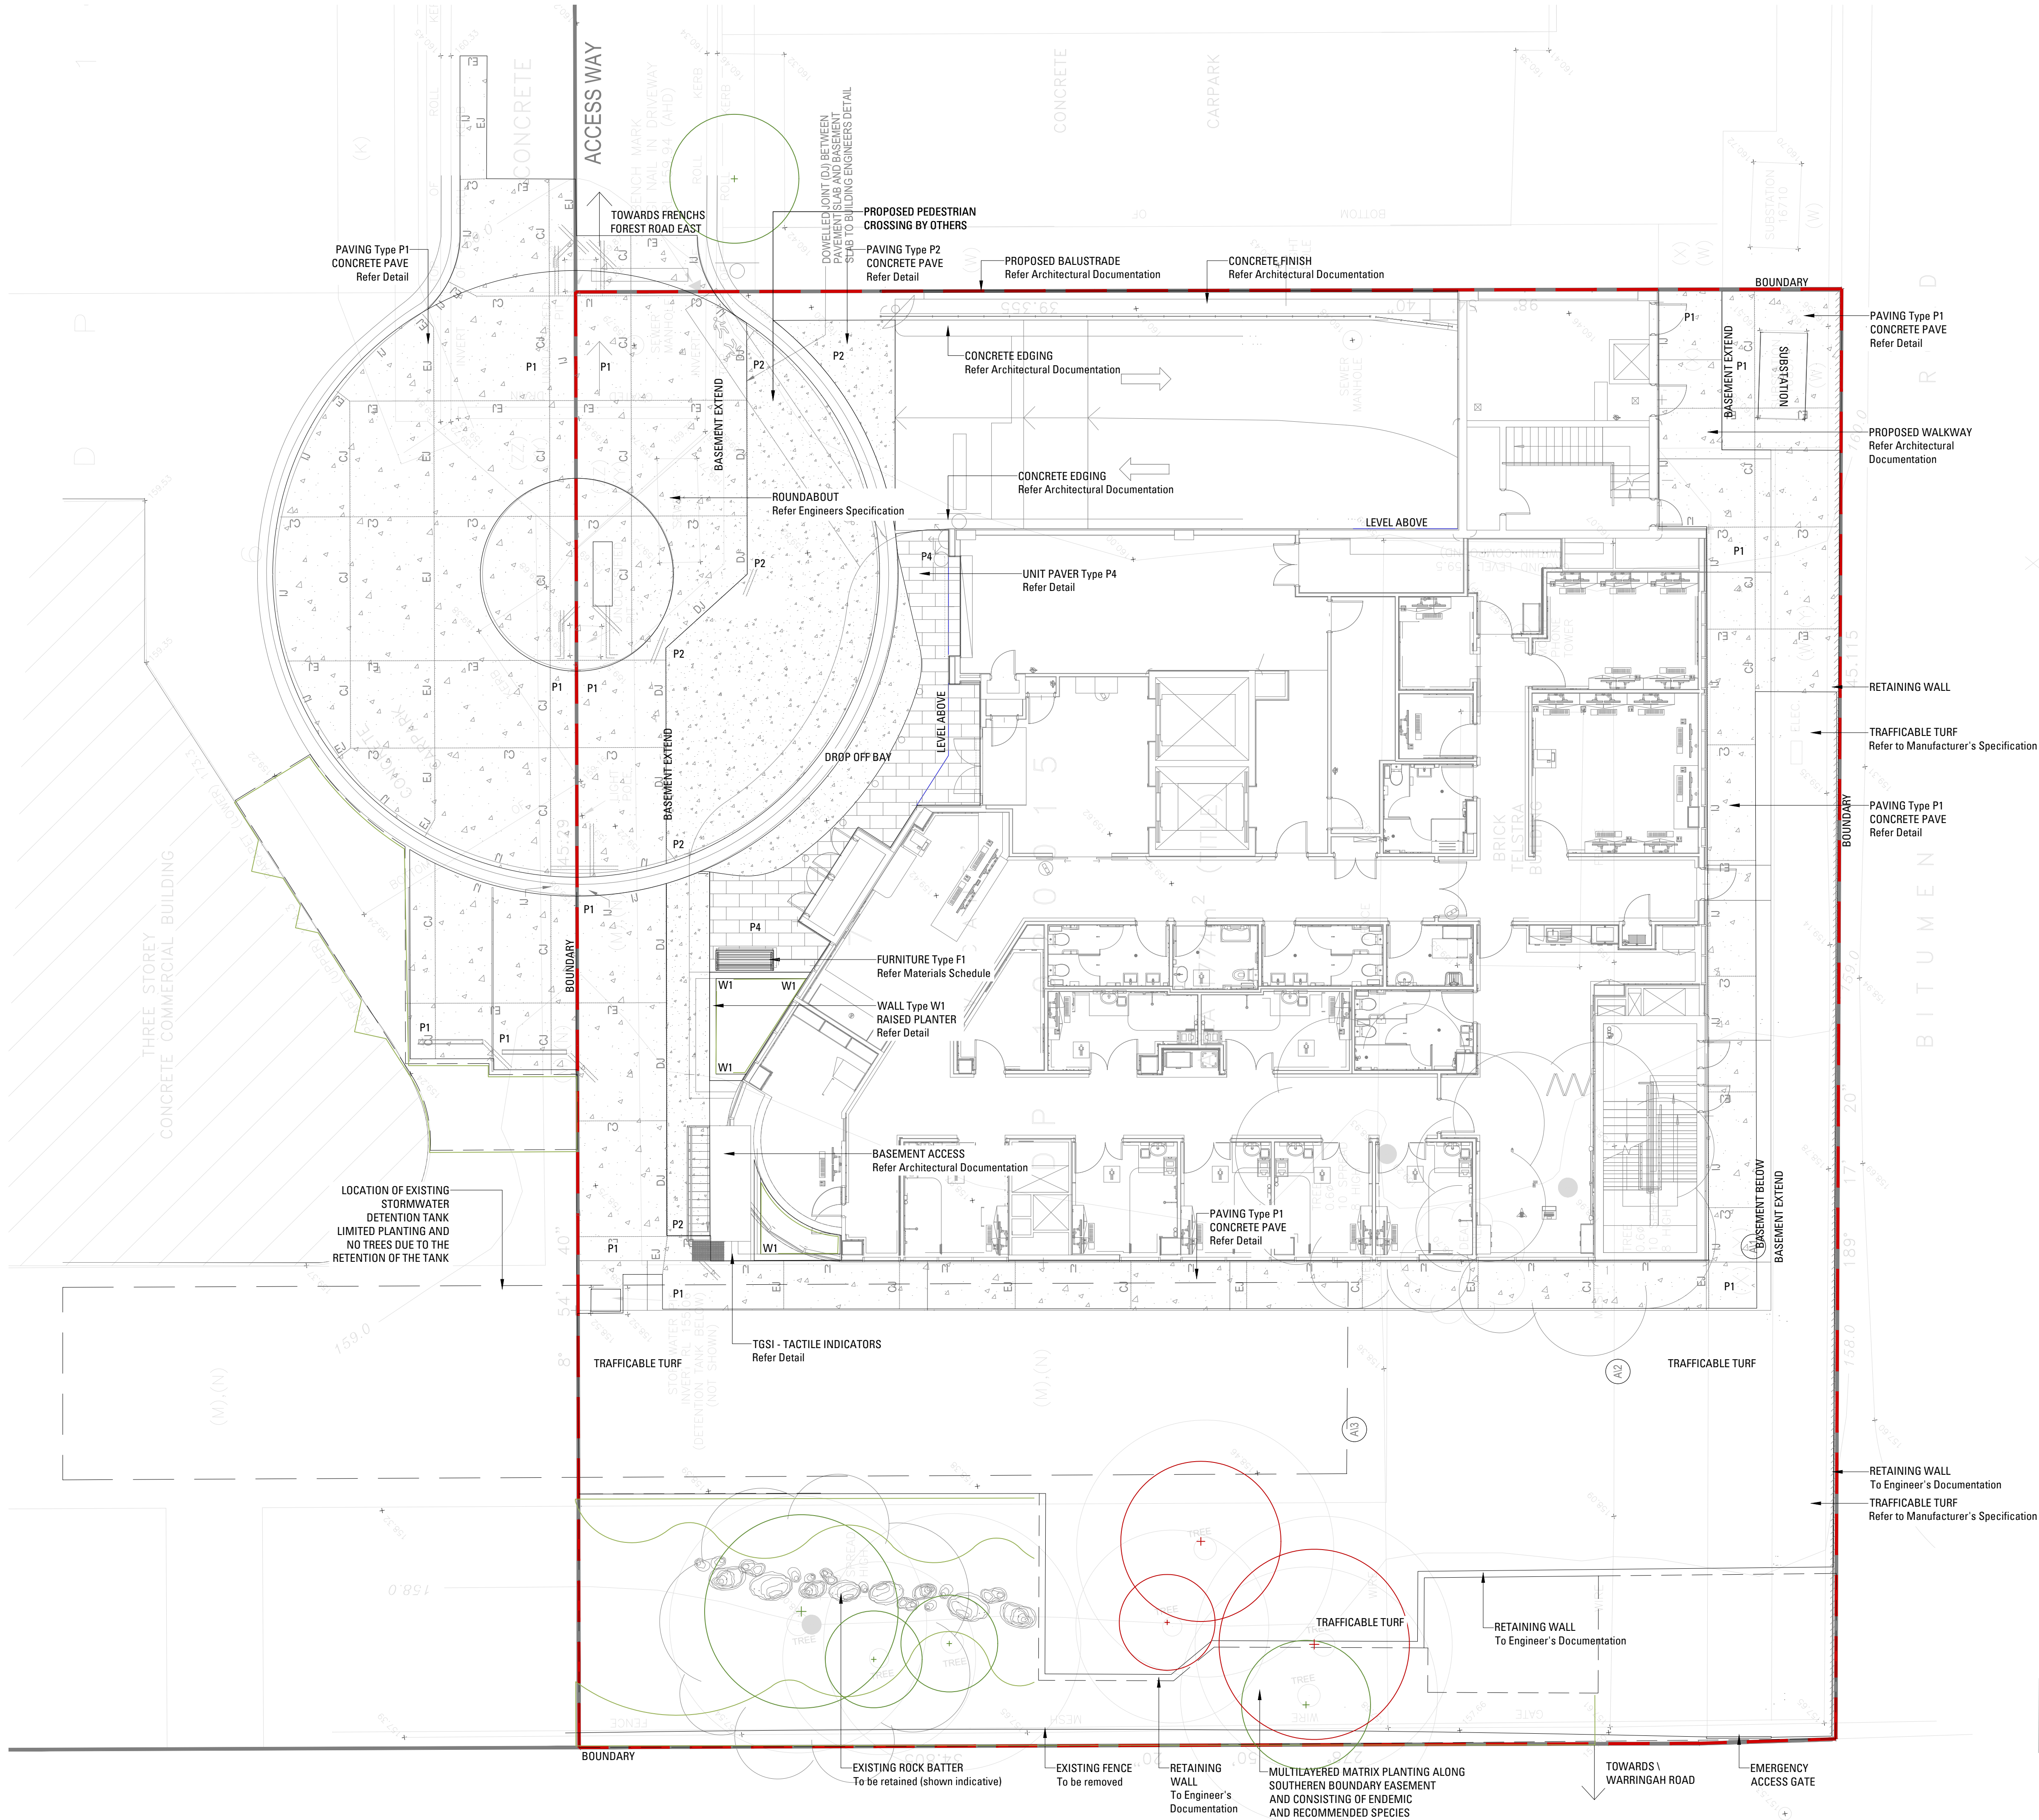

19-635 GENESIS MAUI PLANT SCHEDULE					
CODE	B O T A N I C N A M E	C O M M O N N A M E	M A T U R E S I Z E (h x w) (m)	PROPOSED POT SIZE	QUANTITY
	TREES & PALMS				
Ep	<i>Eucalyptus piperita</i>	Sydney Peppermint	20 x 10	100L	3
Tl	<i>Tristaniopsis laurina</i>	Water Gum	10 x 5	100L	4
	SHRUBS & ACCENTS				
Ac	<i>Alpinia caerulea</i>	Native Ginger	2 x 2	200mm	7
Vj	<i>Viminaria juncea</i>	Native Broom	5 x 2.5	200mm	12
	STREET MATRIX 01				
Ag	<i>Anigozanthos Spp.</i>	Kangaroo Paws	1.5 x 1.5	150mm	75
Cm	<i>Carpobrotus menziesii</i>	Native Pigface	0.15 x spreading	150mm	75
Lt	<i>Lomandra 'Tanika'</i>	Mat Rush	0.6 x 0.6	150mm	75
	NATIVE SHADE MATRIX 02				
Ll	<i>Lomandra longifolia</i>	Spiny Headed Mat Rush	0.7 x 0.5	200mm	6
Vh	<i>Viola hederacea</i>	Native violet	0.25 x spreading	150mm	6
Dr	<i>Dichondra repens</i>	Kidney Weed	0.2 x spreading	150mm	6
	NATIVE GRASS MATRIX 03				
Ll	<i>Lomandra longifolia</i>	Spiny Headed Mat Rush	1 x 1	150mm	131
PE	<i>Poa labillardieri 'Eskdale'</i>	Tussock Grass	0.5 x 0.5	150mm	131
Ta	<i>Themeda australis</i>	Kangaroo Grass	1 x 1	150mm	131
Dc	<i>Dianella caerulea</i>	Blue flax- lily	0.5 -1 x 0.5	150mm	131

SCHEDULE OF CHANGES:
1. Plant Schedule updated.

B	S. 4.55 Modification	MM	VO	28.10.22
A	S. 4.55 Modification	FL	VO	05.04.22
Issue		Revision Description	Drawn	Check Date

Not for Construction

Project

Maui - Healthcare
Warringah Road & Wakehurst
Parkway, Frenchs Forest, NSW
Section 4.55 Modification


Client	Genesis Care 11/ 41-43 Bourke Rd, Alexandria, NSW, 2015 (02) 8236 3300
Architect	Team 2 701/1 Chandos Street, St Leonards, NSW, 2065 (02) 9437 3166

Drawing No.	Drawing Name
L-400	Plant Schedule

Job No.	19-635
Issue	B
Scale	NA @ A1

Sydney, Suite 76, Jones Bay
Wharf, 26-32 Pirrama Road,
Pyrmont NSW 2009
E sydney@arcadiala.com.au
T 02 8571 2900

ARCADIA

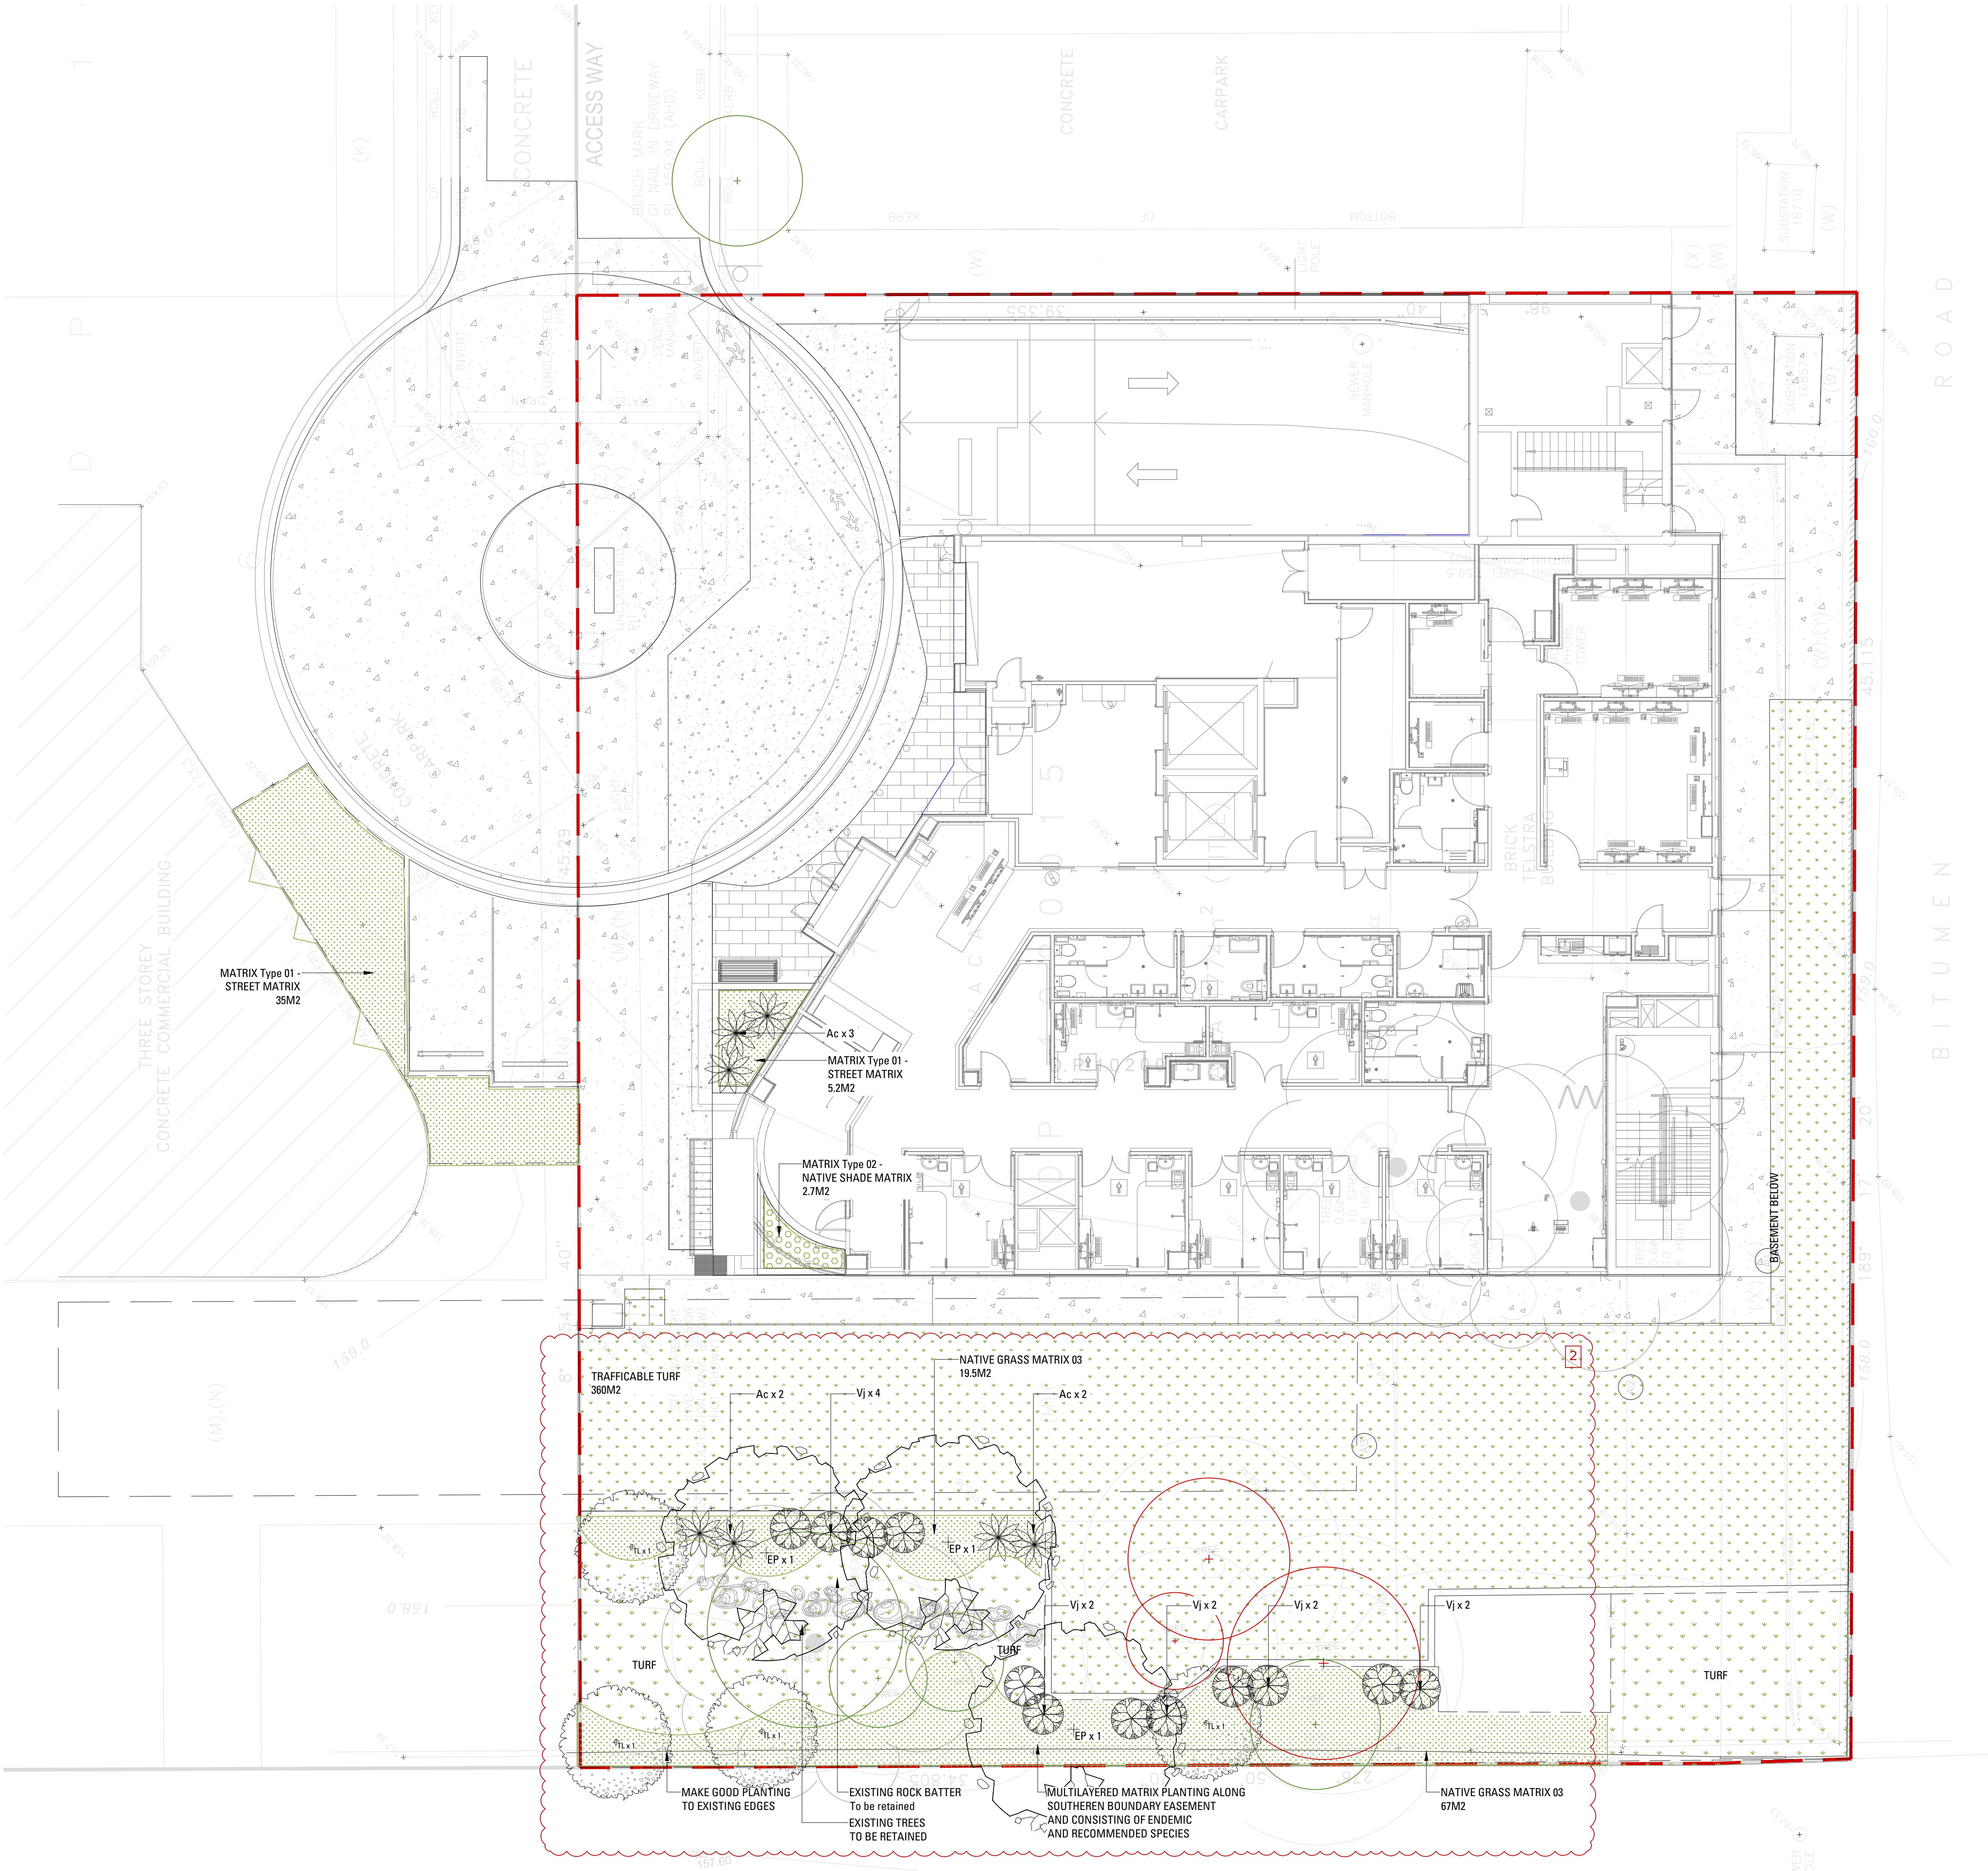

Copyright remains the property of Arcadia Design Group Pty Ltd. Use only figured dimensions. Any other required dimensions are to be referred to and supplied by the landscape architect. All discrepancies to be referred to the project manager and Arcadia Design Group Pty Ltd prior to construction. Ensure compliance with the Building Code of Australia and all relevant Australian Standards and Authority requirements.

Legend

SOFTWORKS

- EXISTING TREES TO BE RETAINED
Refer Landscape Specification
- EXISTING TREES TO BE REMOVED
Refer Landscape Specification
- FEATURE TREE PLANTING
Refer Landscape Specification
- SHRUB AND ACCENT PLANTING
Refer Landscape Specification
- GROUNDCOVER PLANTING
Refer Landscape Specification
- MATRIX PLANTING
Refer Landscape Specification
- TURF
Refer Landscape Specification
- REINFORCED/ TRAFFICABLE TURF
Refer Civil Engineer's Documentation

SCHEDULE OF CHANGES:
1. Plant Plan updated.

B	S. 4.55 Modification	MM	VO	28.10.22
A	S. 4.55 Modification	FL	VO	05.04.22
Issue	Revision Description	Drawn	Check	Date

Not for Construction

Project

Maui - Healthcare
Warringah Road & Wakehurst
Parkway, Frenchs Forest, NSW
Section 4.55 Modification


Client Genesis Care
11/41-43 Bourke Rd, Alexandria, NSW, 2015
(02) 8236 3300
Architect Team 2
701/1 Chandos Street, St Leonards, NSW, 2055
(02) 9437 3166

Drawing No. L-401
Drawing Name Planting Plan


Job No. 19-635
Issue B
Scale 1:100 @ A1
0 2 3 4 5m

Sydney, Suite 76, Jones Bay
Wharf, 26-32 Pirrama Road,
Pyrmont NSW 2009
E sydney@arcadia.com.au
T 02 8571 2900


ARCADIA

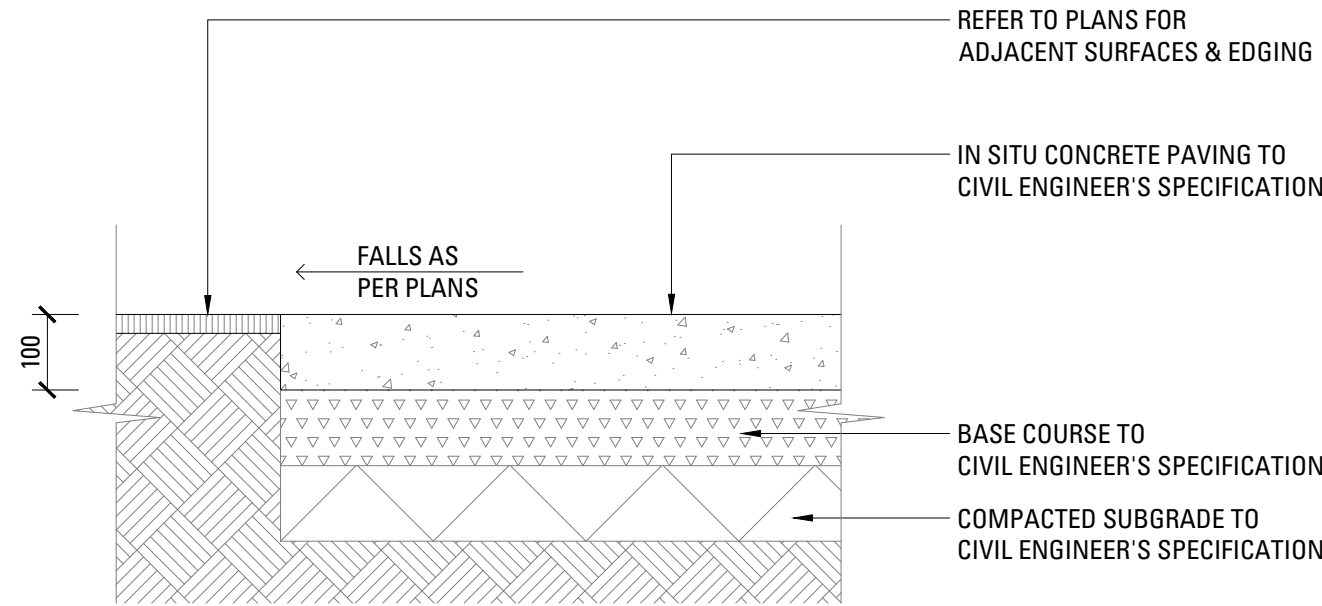


01 PAVING Type P1, P2, - INSITU CONCRETE PAVING
601 SCALE 1:10

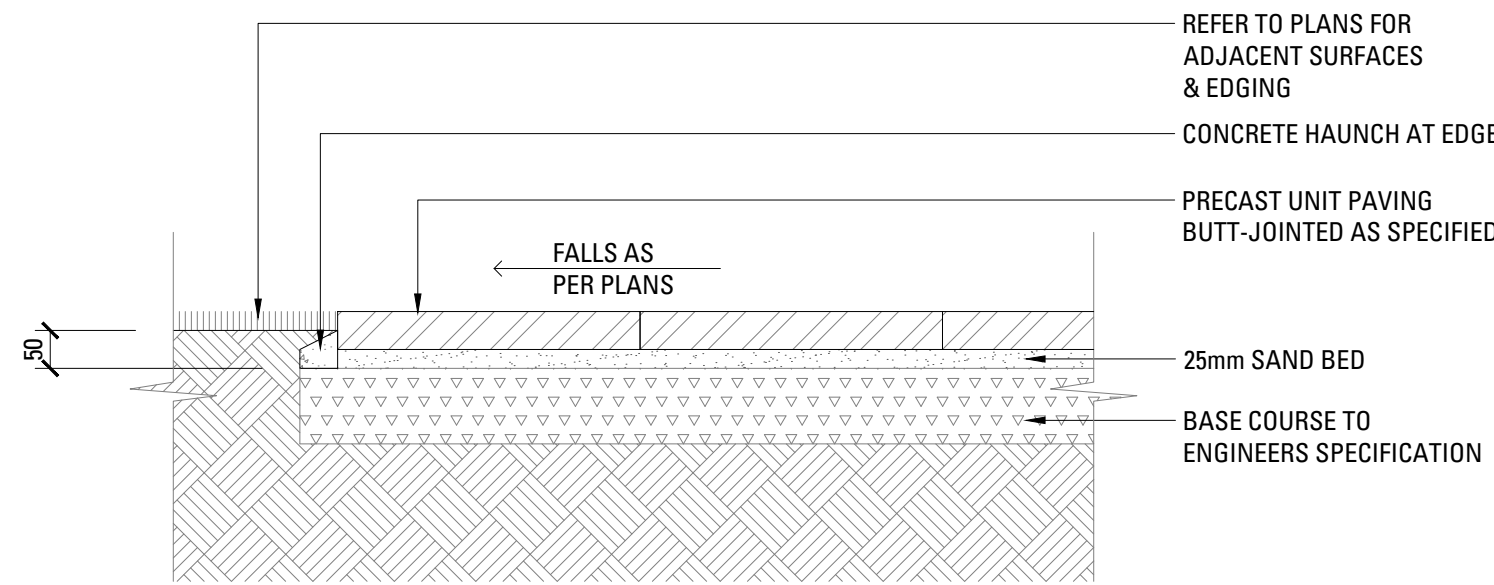


02 PAVING Type P3 - PRECAST UNIT PAVERS ON GRADE
601 SCALE 1:10

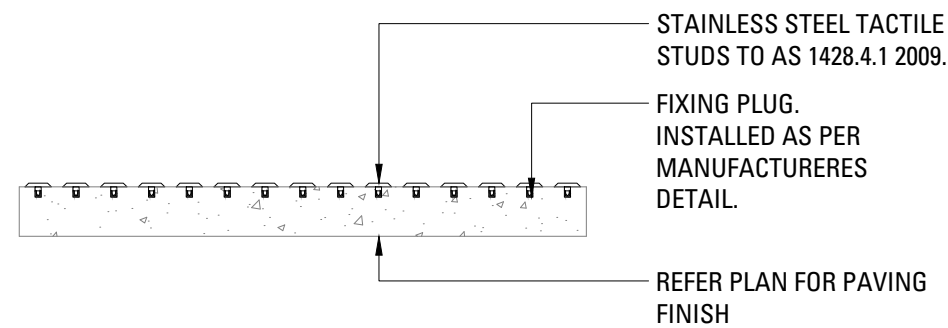


03 TGS1 - TACTILE INDICATORS
601 SCALE 1:10

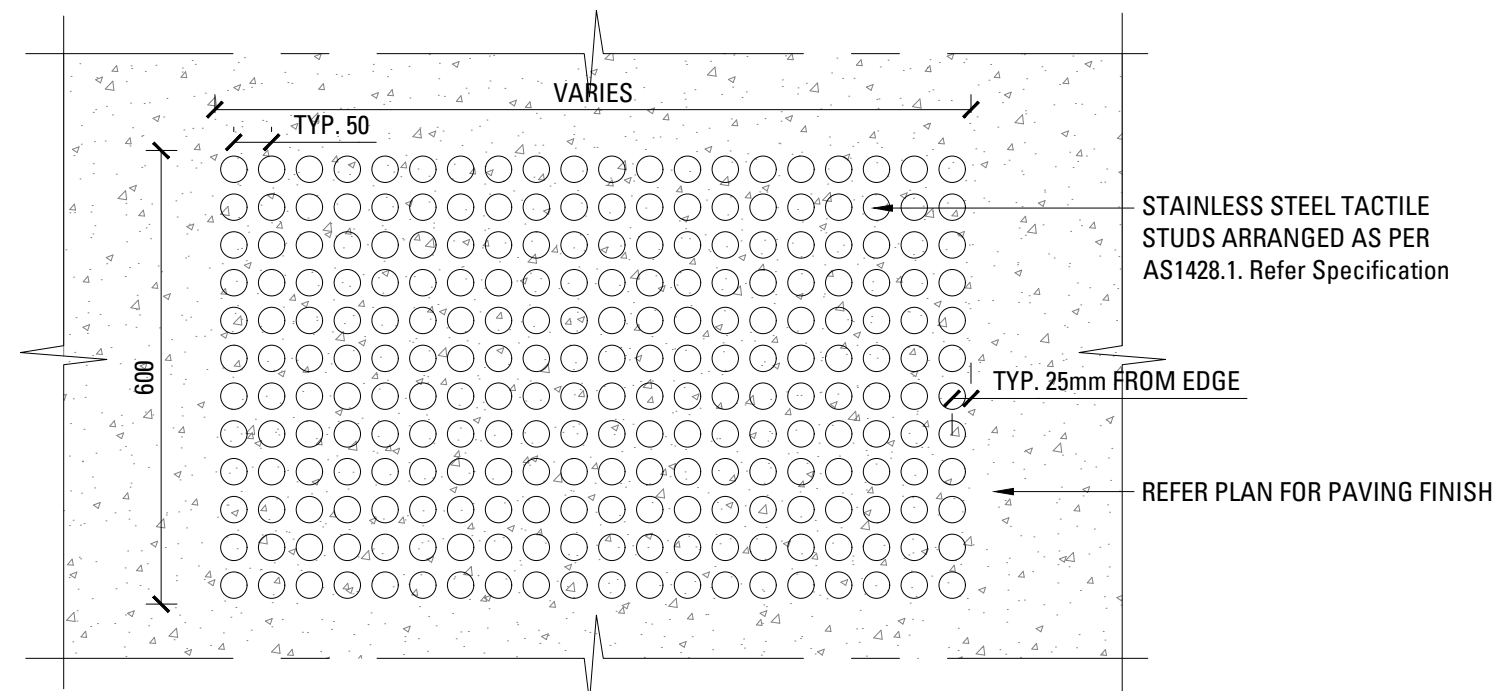

04 TGS1 - TACTILE INDICATORS - TYPICAL PLAN
601 SCALE 1:10

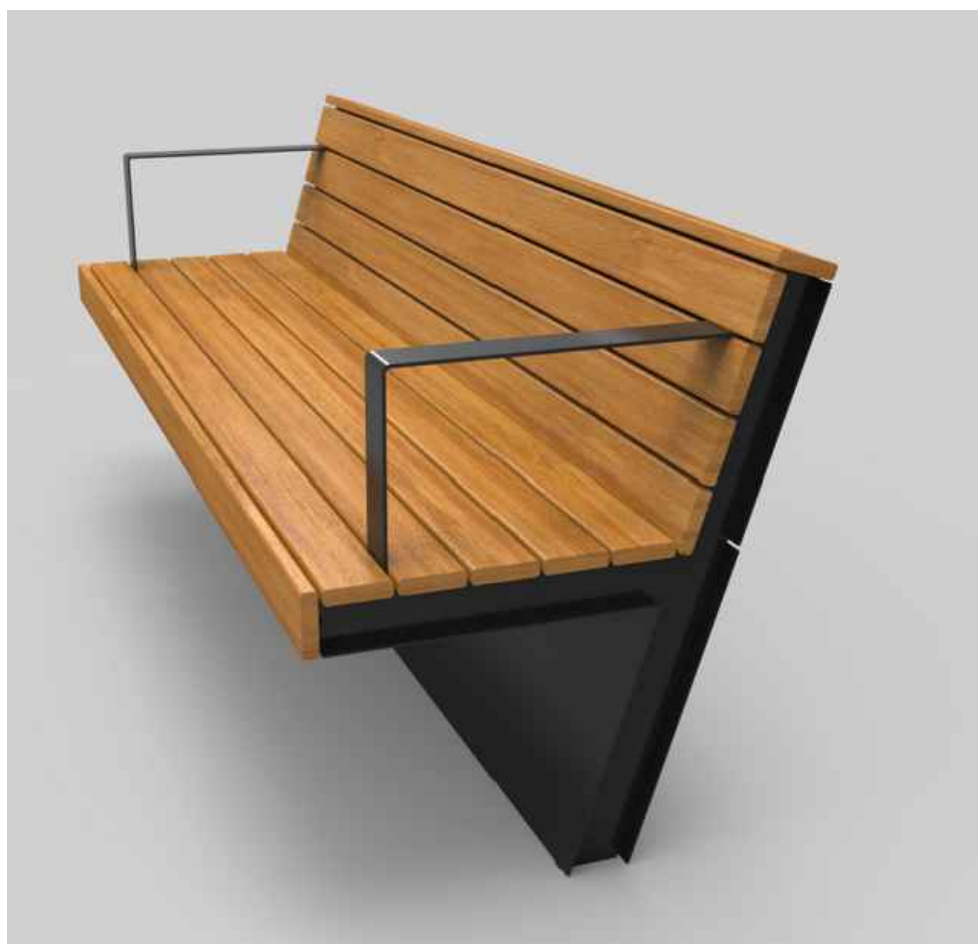

05 FURNITURE Type F1 - TIMBER BENCH SEAT
601 NTS

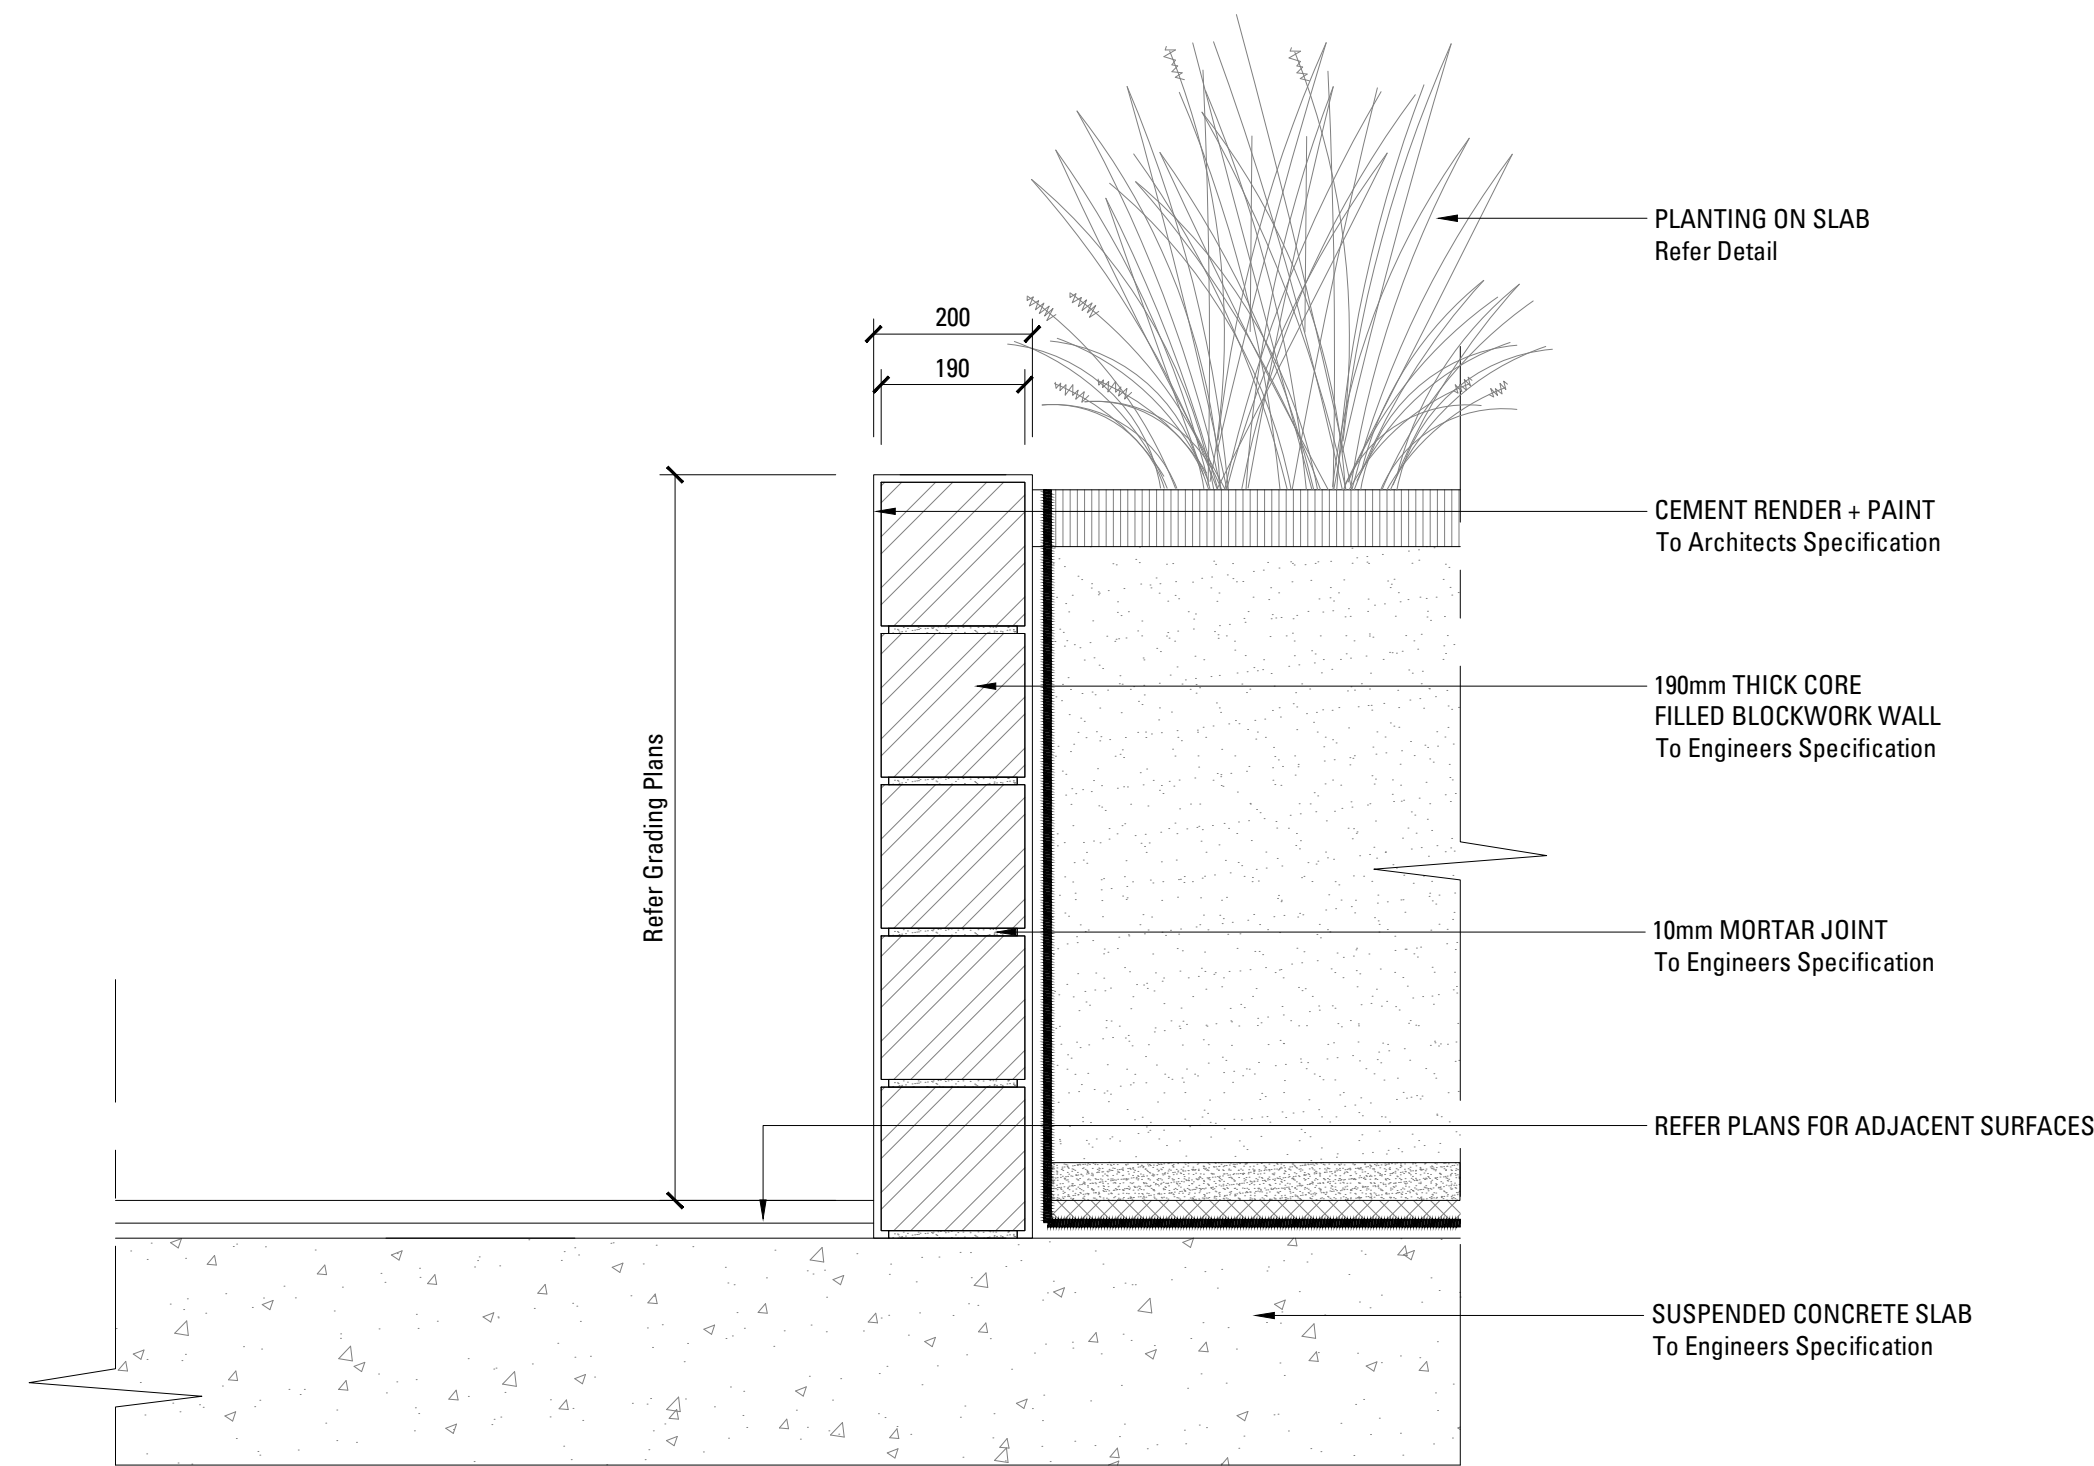

06 RETAINING WALL Type W1 - 190mm CONCRETE BLOCK WALL WITH RENDERED FACING - ON SLAB
601 SCALE 1:10

B	S. 4.55 Modification	MM	VO	28.10.22
A	S. 4.55 Modification	FL	VO	05.04.22
Issue		Revision Description	Drawn	Check Date

Not for Construction

Project

Maui - Healthcare
Warringah Road & Wakehurst
Parkway, Frenchs Forest, NSW
Section 4.55 Modification


Client Genesis Care
11/ 41-43 Bourke Rd, Alexandria, NSW, 2015
(02) 8236 3300
Architect Team 2
701/1 Chandos Street, St Leonards, NSW, 2065
(02) 9437 3166

Drawing No. Drawing Name
L-601 Landscape Softworks
Details

Job No. 19-635
Issue B
Scale As shown @ A1
0 1 2 3 4 5m


Sydney, Suite 76, Jones Bay
Wharf, 26-32 Pirrama Road,
Pyrmont NSW 2009
E sydney@arcadiala.com.au
T 02 8571 2900

ARCADIA

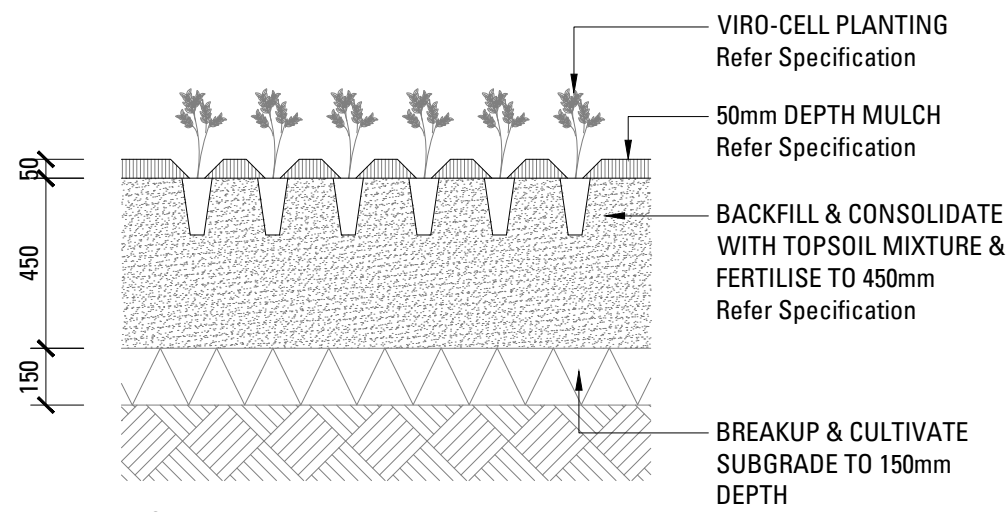


NOTE:
MULCH TO BE SPREAD TO 50mm DEPTH MAX. OVER TOPSOIL PRIOR TO PLANTING OF VIRO-CELLS.


01
602 VIRO-CELLS GROUNDCOVER
SCALE 1:20

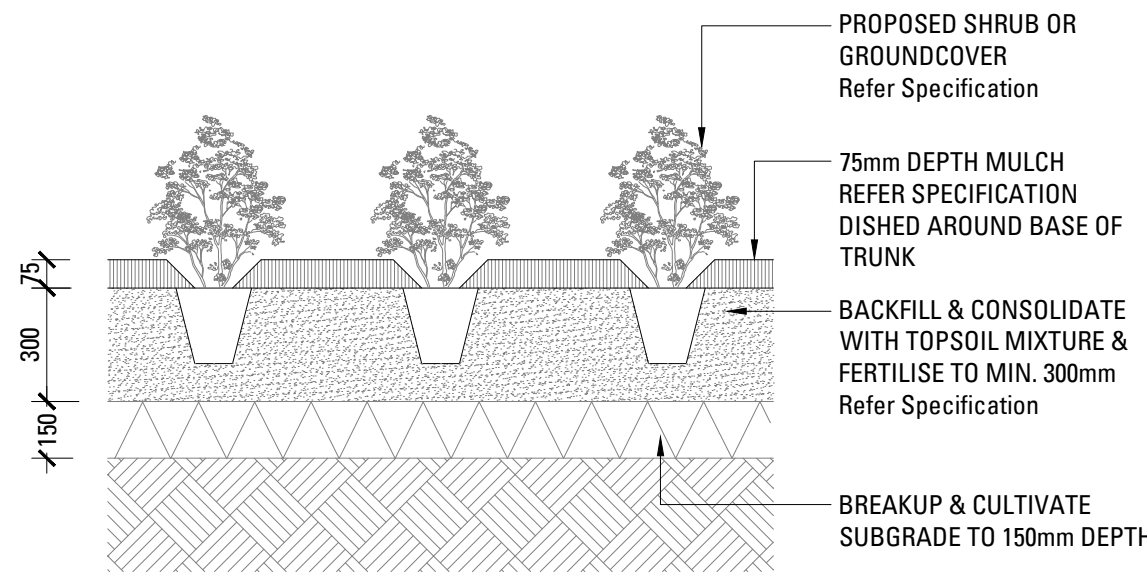


02
602 SHRUB OR GROUNDCOVER IN PLANTING BED
SCALE 1:20

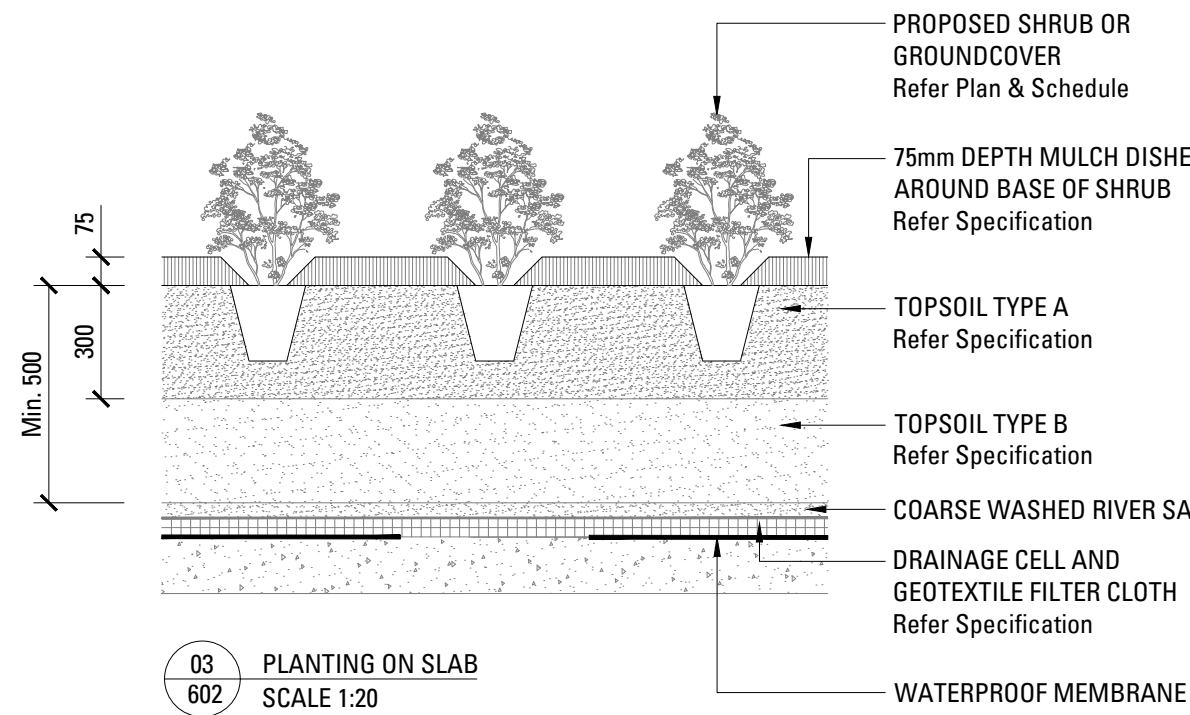


03
602 PLANTING ON SLAB
SCALE 1:20

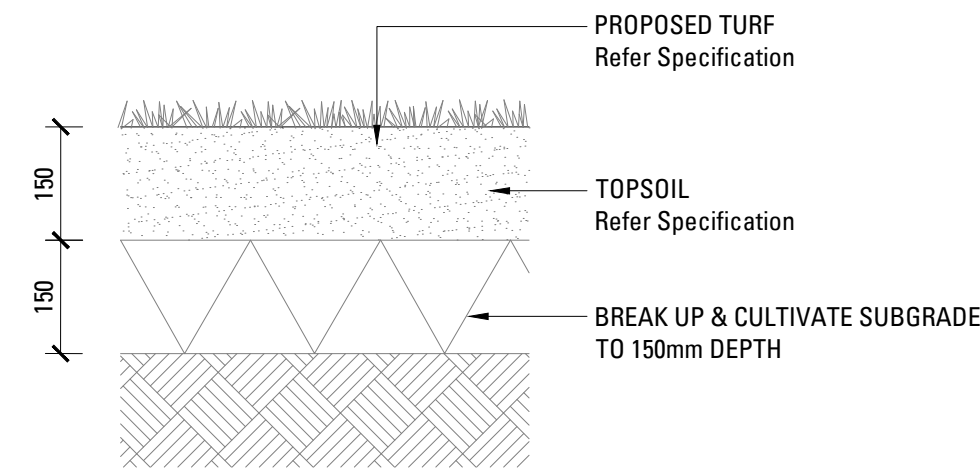

04
602 TURF ON GRADE
SCALE 1:10

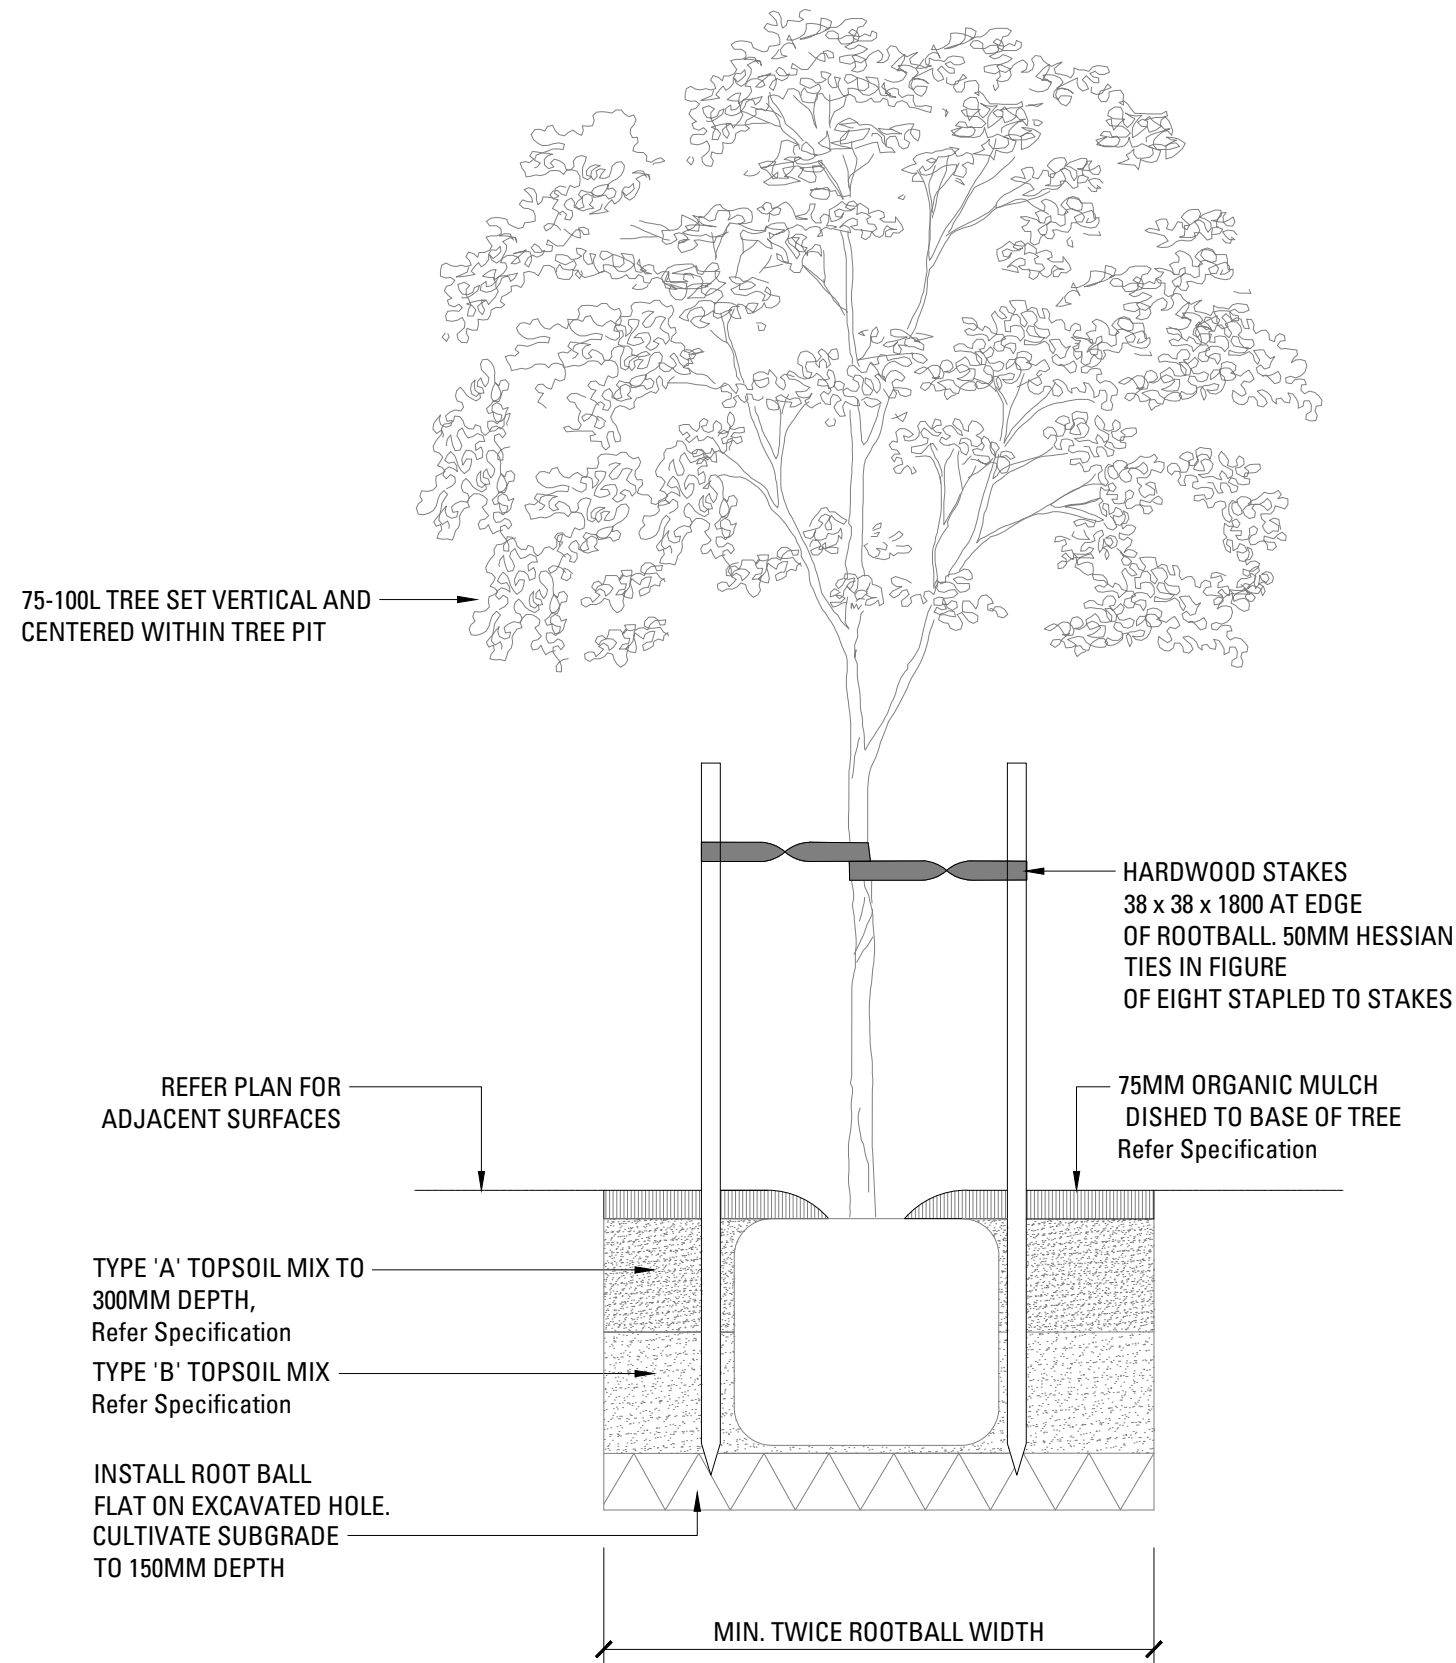


05
602 TREE PLANTING 75-100L
SCALE 1:20

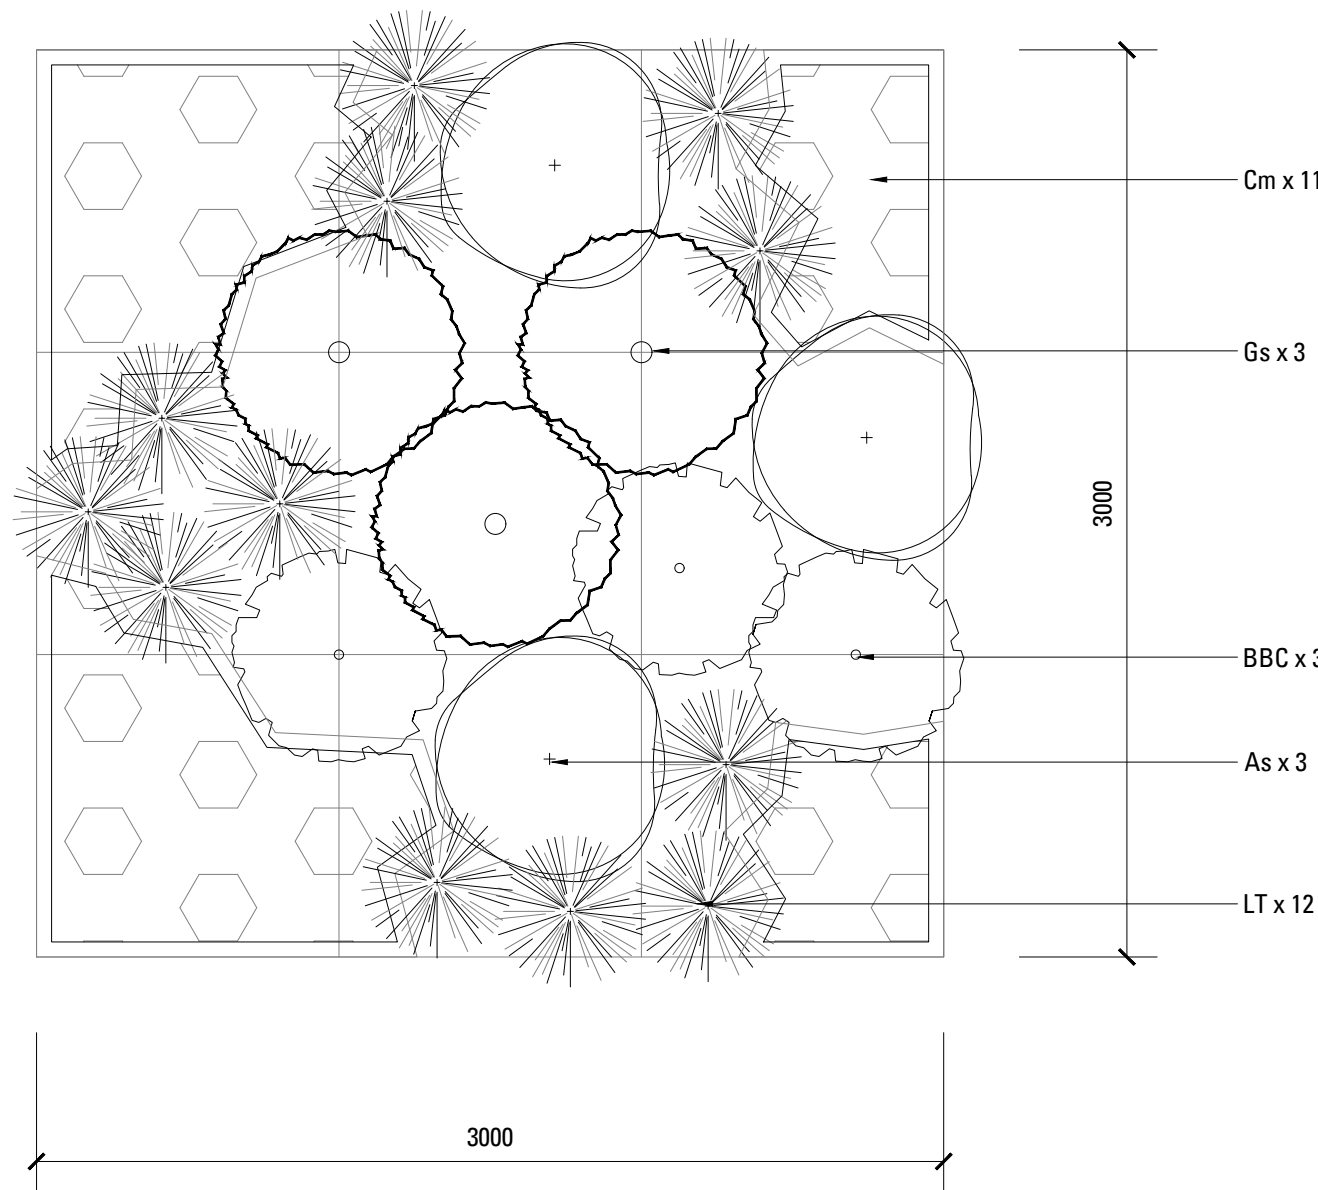


06
602 MATRIX Type 01 - STREET MATRIX - 3m x 3m
SCALE 1:25

NOTE: DETAIL IS INDICATIVE ONLY,
PLANT ALL SPECIES RANDOMLY

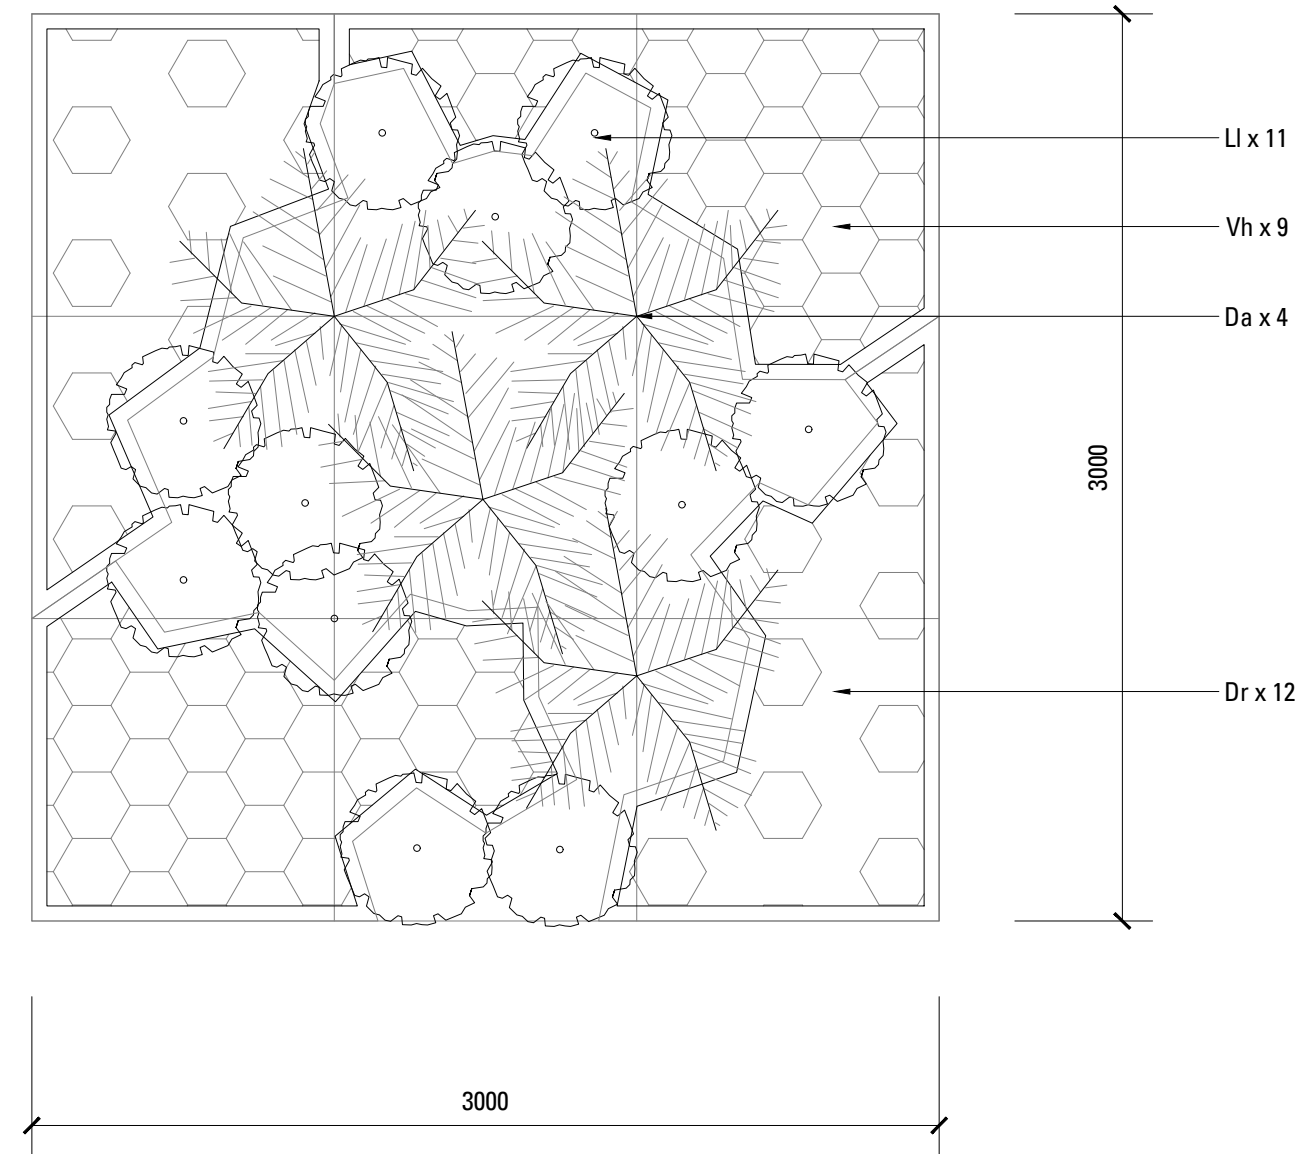

07
602 MATRIX Type 02 - NATIVE SHADE MATRIX - 3m x 3m
SCALE 1:25

NOTE: DETAIL IS INDICATIVE ONLY,
PLANT ALL SPECIES RANDOMLY

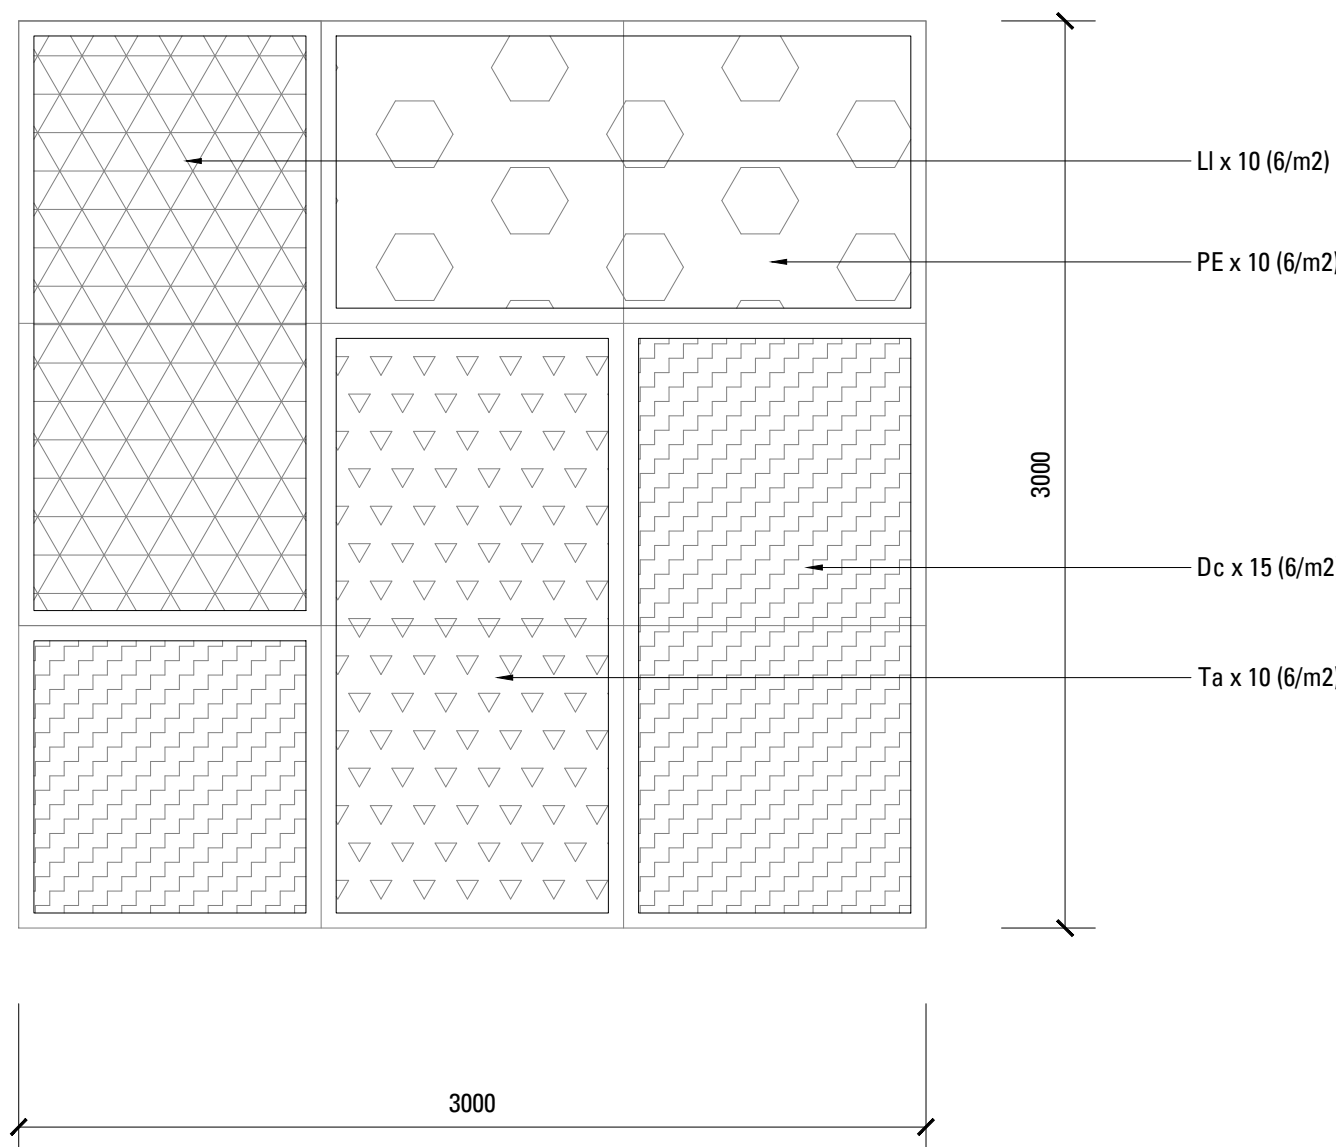

08
602 MATRIX Type 03 - NATIVE GRASS MATRIX - 3m x 5m - 15m2
SCALE 1:25

20

Copyright remains the property of Arcadia Design Group Pty Ltd. Use only figured dimensions. Any other required dimensions are to be referred to and supplied by the landscape architect. All discrepancies to be referred to the project manager and Arcadia Design Group Pty Ltd prior to construction. Ensure compliance with the Building Code of Australia and all relevant Australian Standards and Authority requirements.

Issue	Revision Description	Drawn	Check	Date
B	S. 4.55 Modification	MM	VO	28.10.22
A	S. 4.55 Modification	FL	VO	05.04.22

Not for Construction

Project

Maui - Healthcare
Warringah Road & Wakehurst
Parkway, Frenchs Forest, NSW
Section 4.55 Modification

Client	Genesis Care 11/41-43 Bourke Rd, Alexandria, NSW, 2015 (02) 8236 3300
Architect	Team 2 701/1 Chandos Street, St Leonards, NSW, 2065 (02) 9437 3166

Drawing No.	Drawing Name
L-602	Landscape Softworks Details

Job No.	19-635
Issue	B
Scale	

Sydney, Suite 76, Jones Bay
Wharf, 26-32 Pirrama Road,
Pyrmont NSW 2009
E sydney@arcadiala.com.au
T 02 8571 2900

ARCADIA

LANDSCAPE SPECIFICATION NOTES

SERVICES

BEFORE LANDSCAPE WORK IS COMMENCED THE LANDSCAPE CONTRACTOR IS TO ESTABLISH THE POSITION OF ALL SERVICE LINES AND ENSURE TREE PLANTING IS CARRIED OUT AT LEAST 3 METRES AWAY FROM THESE SERVICES. SERVICE LIDS, VENTS AND HYDRANTS SHALL BE LEFT EXPOSED AND NOT COVERED BY ANY LANDSCAPE FINISHES (TURFING, PAVING, GARDEN BEDS ETC.) FINISH ADJOINING SURFACES FLUSH WITH PIT LIDS.

ABORIST MANAGEMENT OF TREE PROTECTION

A QUALIFIED AND APPROVED ABORIST IS TO BE CONTRACTED TO UNDERTAKE OR MANAGE THE INSTALLATION OF PROTECTIVE FENCING, AND TO UNDERTAKE SUCH MEASURES AS HE DEEMS APPROPRIATE TO PRESERVE THE SUBJECT TREES TO BE RETAINED. THE ARBORIST IS TO BE RETAINED FOR THE ENTIRE CONTRACT PERIOD TO UNDERTAKE ONGOING MANAGEMENT AND REVIEW OF THE TREES.

DRAINAGE CELL AND FILTER FABRIC

FOR ON-SLAB AREAS INSTALL AN APPROVED 'DRAINAGE CELL' PRODUCT TO COMPREHENSIVELY COVER THE BOTTOM OF ALL PLANTERS. OVER DRAINAGE CELL TO ON-SLAB AREAS, A POLYFELT GEOTEXTILE LINING (AS SUPPLIED BY 'POLYFELT TS' OR APPROVED EQUIVALENT) IS TO BE INSTALLED TO COVER THE BOTTOM OF ALL PLANTERS, TURNED UP 300MM AND TAPED TO THE PLANTER SIDES TO ENSURE SOIL MIX DOES NOT ESCAPE INTO DRAINAGE OUTLETS/HOLES. INSTALL MIN. 50MM COARSE RIVER SAND OVER ALL GEOTEXTILE LINING PRIOR TO INSTALLATION OF SOIL MIX.

PLANTING MIXTURE

SHALL BE HOMOGENOUS BLEND OF SOIL AND ADDITIVES IN THE FOLLOWING PROPORTIONS:

EXISTING SITE SOIL IF SUITABLE OR
IMPORTED TOPSOIL 50%
COMPOST 30%
D/W SAND 20%

SOIL TESTING OF EXISTING SITE SOIL IS TO BE UNDERTAKEN TO ASSESS SUITABILITY OF USE AS PLANTING TOPSOIL AND COMPLIANCE WITH AUSTRALIAN STANDARDS.

MULCH APPLICATION

PLACE MULCH TO THE REQUIRED DEPTH, (REFER TO DRAWINGS) CLEAR OF PLANT STEMS, AND RAKE TO AN EVEN SURFACE FINISHING 25MM BELOW ADJOINING LEVELS. ENSURE MULCH IS WATERED IN AND TAMPED DOWN DURING INSTALLATION.

MULCH TYPE

PINE BARK: FROM MATURE TREES, GRADED IN SIZE FROM 15MM TO 30MM, FREE FROM WOOD SLIVERS. DARK BROWN IN COLOUR AND TEXTURE.

COMPOST

SHALL BE WELL ROTTED VEGETATIVE MATERIAL OR ANIMAL MANURE, OR OTHER APPROVED MATERIAL, FREE FROM HARMFUL CHEMICALS, GRASS AND WEED GROWTH AND WITH NEUTRAL PH. PROVIDE A CERTIFICATE OF PROOF OF PH UPON REQUEST.

PLANT MATERIAL

ALL PLANTS SUPPLIED ARE TO CONFORM WITH THOSE SPECIES LISTED IN THE PLANT SCHEDULE ON THE DRAWINGS. GENERALLY PLANTS SHALL BE VIGOROUS, WELL ESTABLISHED, HARDENED OFF, OF GOOD FORM CONSISTENT WITH SPECIES OR VARIETY, NOT SOFT OR FORCED, FREE FROM DISEASE OR INSECT PESTS WITH LARGE HEALTHY ROOT SYSTEMS AND NO EVIDENCE OF HAVING BEEN RESTRICTED OR DAMAGED. TREES SHALL HAVE A LEADING SHOOT. IMMEDIATELY REJECT DRIED OUT, DAMAGED OR UNHEALTHY PLANT MATERIAL BEFORE PLANTING. ALL STOCK IS TO BE CONTAINER GROWN FOR A MINIMUM OF SIX (6) MONTHS PRIOR TO DELIVERY TO SITE

FERTILISER MASS PLANTING AREAS:

FERTILISER SHALL BE 'NUTRICOTE' OR APPROVED EQUIVALENT IN GRANULE FORM INTENDED FOR SLOW RELEASE OF PLANT NUTRIENTS OVER A PERIOD OF APPROXIMATELY NINE MONTHS. THOROUGHLY MIX FERTILISER WITH PLANTING MIXTURE AT THE RECOMMENDED RATE, PRIOR TO INSTALLING PLANTS.

TURF

SHALL BE SIR WALTER BUFFALO. SHIRLEYS NO. 17 OR APPROVED EQUAL LAWN FOOD SHALL BE THOROUGHLY MIXED INTO THE TOPSOIL PRIOR TO PLACING TURF.

TREES IN GRASS AND SUPER ADVANCED TREES:

PELLETS SHALL BE IN THE FORM INTENDED TO UNIFORMLY RELEASE PLANT FOOD ELEMENTS FOR A PERIOD OF APPROXIMATELY NINE MONTHS EQUAL TO SHIRLEYS KOKEI PELLETS, ANALYSIS 6.3:1.8:2.9. KOKEI PELLETS SHALL BE PLACED AT THE TIME OF PLANTING TO THE BASE OF THE PLANT, 50MM MINIMUM FROM THE ROOT BALL AT A RATE OF TWO PELLETS PER 300MM OF TOP GROWTH TO A MAXIMUM OF 8 PELLETS PER TREE.

STAKING AND TYING

STAKES SHALL BE STRAIGHT HARDWOOD, FREE FROM KNOTS AND TWISTS, POINTED AT ONE END AND SIZED ACCORDING TO SIZE OF PLANTS TO BE STAKED.

A. 5-15 LITRE SIZE PLANT 1X(1200X25X25MM)
B. 35-75 LITRE SIZE PLANT 2X(1500X38X38MM)
C. 100-GREATER THAN 200LITRE 3X(1800X50X50MM)

TIES SHALL BE 50MM WIDE HESSIAN WEBBING OR APPROVED EQUIVALENT NAILED OR STAPLED TO STAKE. DRIVE STAKES A MINIMUM ONE THIRD OF THEIR LENGTH, AVOIDING DAMAGE TO THE ROOT SYSTEM, ON THE WINDWARD SIDE OF THE PLANT.

IRRIGATION SYSTEM

SUPPLY AN AUTOMATIC WATERING SYSTEM USING 'TORO IRRIGATION SYSTEM' OR SIMILAR APPROVED, WITH MICRO-JET SPRINKLER HEADS AND LOW DENSITY, RUBBER MODIFIED POLYPROPYLENE RETICULATION, TO INCLUDE FILTERS, BENDS JUNCTIONS, ENDS AND OTHER ANCILLARY EQUIPMENT. THE LANDSCAPER SHALL NOMINATE HIS SOURCE OF SUPPLY FOR THE WATERING SYSTEM AND OBTAIN APPROVAL FROM THE SUPERINTENDENT BEFORE PLACING ORDERS FOR EQUIPMENT OR SUPPLY.

A SCHEMATIC PLAN OF THE PROPOSED IRRIGATION SYSTEM IS TO BE PREPARED BY THE CONTRACTOR, SHOWING SOLENOIDS, PIPE DIAMETERS, AND ALL NOZZLE AND TRICKLE ATTACHMENT TYPES (INCLUDING SPRAY/HEAD ANGLE), FOR REVIEW BY THE SUPERINTENDENT PRIOR TO INSTALLATION

THE CONTRACTOR IS TO LIASE WITH THE HYDRAULIC ENGINEER AND COUNCIL AS NECESSARY, TO ENSURE THE THE IRRIGATION SYSTEM CONFORMS WITH ALL THE COUNCIL AND WATER BOARD CODES AND REQUIREMENTS.

PROVIDE AN AUTOMATIC CONTROLLER THAT PROVIDES FOR TWO WEEK SCHEDULING AND HOURLY MULTI-CYCLE OPERATION. THE CONTROLLER SHALL MANUAL OVERRIDE. PROGRAMMING SHALL BE UNDERTAKEN BY THE CONTRACTOR WHO SHALL ADVISE ON THE OPERATION OF THE SYSTEM.

PROVISION OF SECURE HOUSING FOR THE AUTOMATIC IRRIGATION CONTROLLER TO BE LOCATED IN ASSOCIATION WITH THE LANDSCAPE CONTRACTOR AND LOCATION CONFIRMED BY THE SUPERINTENDENT. WIRING TO CONNECT REMOTE SOLENOID LOCATIONS IS TO BE PROVIDED. THE CONTROLLER SHALL BE LOCATED IN A DRY PLACE, PROTECTED FROM THE WEATHER, AND ALL CABLE CONNECTIONS SHALL BE MADE WITH WATERPROOF CONNECTORS.

WATER SUPPLY POINTS TO BE SUPPLIED BY BUILDER.

IT SHALL BE THE CONTRACTOR'S RESPONSIBILITY TO ENSURE AND GUARANTEE SATISFACTORY OPERATION OF THE IRRIGATION SYSTEM.

AFTER THE SYSTEM HAS BEEN INSTALLED TO THE SATISFACTION OF THE SUPERINTENDENT, THE INSTALLATION SHALL BE TESTED UNDER KNOWN WORKING CONDITIONS. ACCEPTANCE OF THE INSTALLED PLANT AND EQUIPMENT SHALL BE SUBJECT TO THESE BEING SATISFACTORY.

TREATED PINE TIMBER EDGING

TIMBER EDGE: 100 X 25MM CCA TREATED RADIATA PINE TIMBER STAKES: 50 X 50 X 500MM CCA TREATED RADIATA PINE-SHARPENED AT ONE END. INSTALL IN LOCATIONS SHOWN ON THE DRAWINGS FLUSH TO FINISHED SURFACE LEVELS.

TURF

TURF ALL LANDSCAPE AREAS AS SHOWN ON THE LANDSCAPE DRAWINGS. TURF IS TO HAVE AN EVEN THICKNESS OF NOT LESS THAN 25MM. OBTAIN TURF FROM AN APPROVED GROWER. FURNISH A WARRANTY FROM THE GROWER THAT THE TURF IS FREE FROM WEEDS AND OTHER FOREIGN MATTER. DELIVER TURF TO THE SITE WITHIN 24 HOURS OF BEING CUT, AND LAY IT WITHIN 24 HOURS OF BEING DELIVERED.

TO PREPARE GRADED AREAS TO RECEIVE TURF, EXCAVATE THE AREA AND CULTIVATE SO AS TO ALLOW FOR IMPORTING OF 100MM OF TURF UNDERLAY SOIL. REMOVE ALL STONES OVER 50MM Ø AND REMOVE ALL WEEDS AND FOREIGN MATTER. SPREAD SOIL MIX A.B.S TO A DEPTH OF 100MM AND GRADE TO APPROPRIATE LEVELS TO ACHIEVE GENERAL EVEN GRADES TO DRAINAGE OUTLETS INSTALLED BY OTHERS.

LAY THE TURF ALONG THE LAND CONTOURS WITH STAGGERED, CLOSE BUTTED JOINTS, SO THAT THE FINISHED TURF SURFACE IS FLUSH WITH ADJACENT FINISHED SURFACES OF PAVING AND THE LIKE. AS SOON AS PRACTICABLE AFTER LAYING, ROLL THE TURF WITH A ROLLER WEIGHING NOT MORE THAN 90KG PER METRE OF WIDTH FOR SANDY OR LIGHT SOILS.

WATER AS NECESSARY TO KEEP THE SOIL MOIST TO A DEPTH OF 100MM. PROTECT NEWLY TURFED AREAS AGAINST TRAFFIC UNTIL GRASS IS ESTABLISHED. FERTILISE TWO WEEKS AFTER LAYING FERTILISE A.B.S

'TOP DRESS' THE TURF WHEN IT IS ESTABLISHED TO A DEPTH OF 10MM WITH COARSE WASHED RIVER SAND. RUB THE DRESSING WELL INTO THE JOINTS AND CORRECT ANY UNEVENNESS IN THE TURF SURFACES.

LANDSCAPE MAINTENANCE PROGRAM

MAINTENANCE SHALL MEAN THE CARE AND MAINTENANCE OF THE LANDSCAPE WORKS BY ACCEPTED HORTICULTURAL PRACTICE AS RECTIFYING ANY DEFECTS THAT BECOME APPARENT IN THE LANDSCAPE WORKS UNDER NORMAL USE. THIS SHALL INCLUDE, BUT SHALL NOT BE LIMITED TO, WATERING, MOWING, FERTILISING, RESEEDING, RETURFING, WEEDING, PEST AND DISEASE CONTROL, STAKING AND TYING, REPLANTING, CULTIVATION, PRUNING, AERATING, RENOVATING, TOP DRESSING, MAINTAINING THE SITE IN A NEAT AND TIDY CONDITION AS FOLLOWS:-

GENERAL

THE LANDSCAPE CONTRACTOR SHALL MAINTAIN THE LANDSCAPE WORKS FOR THE TERM OF THE MAINTENANCE (OR PLANT ESTABLISHMENT) PERIOD TO THE SATISFACTION OF THE COUNCIL. THE LANDSCAPE CONTRACTOR SHALL ATTEND TO THE SITE ON A WEEKLY BASIS. THE MAINTENANCE PERIOD SHALL COMMENCE AT PRACTICAL COMPLETION AND CONTINUE FOR A PERIOD OF TWENTY SIX (26) WEEKS.

WATERING

GRASS, TREES AND GARDEN AREAS SHALL BE WATERED REGULARLY SO AS TO ENSURE CONTINUOUS HEALTHY GROWTH.

RUBBISH REMOVAL

DURING THE TERM OF THE MAINTENANCE PERIOD THE LANDSCAPE CONTRACTOR SHALL REMOVE RUBBISH THAT MAY OCCUR AND REOCCUR THROUGHOUT THE MAINTENANCE PERIOD. THIS WORK SHALL BE CARRIED OUT REGULARLY SO THAT AT WEEKLY INTERVALS THE AREA MAY BE OBSERVED IN A COMPLETELY CLEAN AND TIDY CONDITION.

REPLACEMENTS

THE LANDSCAPE CONTRACTOR SHALL REPLACE ALL PLANTS THAT ARE MISSING, UNHEALTHY OR DEAD AT THE LANDSCAPE CONTRACTOR'S COST. REPLACEMENTS SHALL BE OF THE SAME SIZE, QUALITY AND SPECIES AS THE PLANT THAT HAS FAILED UNLESS OTHERWISE DIRECTED BY THE LANDSCAPE ARCHITECT. REPLACEMENTS SHALL BE MADE ON A CONTINUING BASIS NOT EXCEEDING TWO (2) WEEKS AFTER THE PLANT HAS DIED OR IS SEEN TO BE MISSING.

STAKES AND TIES

THE LANDSCAPE CONTRACTOR SHALL REPLACE OR ADJUST PLANT STAKES, AND TREE GUARDS AS NECESSARY OR AS DIRECTED BY THE LANDSCAPE ARCHITECT. REMOVE STAKES AND TIES AT THE END OF THE MAINTENANCE PERIOD IF SO DIRECTED.

PRUNING

TREES AND SHRUBS SHALL BE PRUNED AS DIRECTED BY THE LANDSCAPE ARCHITECT. PRUNING WILL BE DIRECTED AT THE MAINTENANCE OF THE DENSE FOLIAGE OR MISCELLANEOUS PRUNING AND BENEFICIAL TO THE CONDITION OF THE PLANTS. ANY DAMAGED GROWTH SHALL BE PRUNED. ALL PRUNED MATERIAL SHALL BE REMOVED FROM THE SITE.

MULCHED SURFACES

ALL MULCHED SURFACES SHALL BE MAINTAINED IN A CLEAN AND TIDY CONDITION AND BE REINSTATED IF NECESSARY TO ENSURE THAT A DEPTH OF 75MM IS MAINTAINED. ENSURE MULCH IS KEPT CLEAR OF PLANT STEMS AT ALL TIMES.

PEST AND DISEASED CONTROL

THE LANDSCAPE CONTRACTOR SHALL SPRAY AGAINST INSECT AND FUNGUS INFESTATION WITH ALL SPRAYING TO BE CARRIED OUT IN ACCORDANCE WITH THE MANUFACTURER'S DIRECTIONS. REPORT ALL INSTANCES OF PESTS AND DISEASES (IMMEDIATELY THAT THEY ARE DETECTED) TO THE LANDSCAPE ARCHITECT.

GRASS AND TURF AREAS

THE LANDSCAPE CONTRACTOR SHALL MAINTAIN ALL GRASS AND TURF AREAS BY WATERING, WEEDING, DRESSING, ROLLING, MOWING, TRIMMING OR OTHER OPERATIONS AS NECESSARY. SEED AND TURF SPECIES SHALL BE THE SAME AS THE ORIGINAL SPECIFIED MIXTURE. GRASS AND TURF AREAS SHALL BE SPRAYED WITH APPROVED SELECTIVE HERBICIDE AGAINST BROAD LEAFED WEEDS AS REQUIRED BY THE LANDSCAPE ARCHITECT AND IN ACCORDANCE WITH THE MANUFACTURER'S DIRECTIONS. GRASS AND TURF AREAS SHALL BE FERTILISED ONCE A YEAR IN AUTUMN WITH 'DYNAMIC LIFTER' FOR LAWNS AT A RATE OF 20KG PER 100M2. FERTILISER SHALL BE WATERED IN IMMEDIATELY AFTER APPLICATION. IRREGULARITIES IN THE GRASS AND TURF SHALL BE WATERED IN IMMEDIATELY AFTER APPLICATION. GRASS AND TURF AREAS SHALL BE KEPT MOWN TO MAINTAIN A HEALTHY AND VIGOROUS SWARD. MOWING HEIGHT: 30-50MM.

WEED ERADICATION

ERADICATE WEEDS BY ENVIRONMENTALLY ACCEPTABLE METHODS USING A NON-RESIDUAL GLYPHOSATE HERBICIDE (EG. 'ROUNDUP') IN ANY OF ITS REGISTERED FORMULAE, AT THE RECOMMENDED MAXIMUM RATE. REGULARLY REMOVE BY HAND, WEED GROWTH THAT MAY OCCUR OR RECUR THROUGHOUT GRASSED, PLANTED AND MULCHED AREAS. REMOVE WEED GROWTH FROM AN AREA 750MM DIAMETER AROUND THE BASE OF TREES IN GRASSED AREAS. CONTINUE ERADICATION THROUGHOUT THE COURSE OF THE WORKS AND DURING THE MAINTENANCE PERIOD.

SOIL SUBSIDENCE

ANY SOIL SUBSIDENCE OR EROSION WHICH MAY OCCUR AFTER THE SOIL FILLING AND PREPARATION OPERATIONS SHALL BE MADE GOOD BY THE LANDSCAPE CONTRACTOR AT NO COST TO THE CLIENT.

B	S, 4.55	Modification	MM	VO	28.10.22
A	S, 4.55	Modification	FL	VO	05.04.22
Issue	Revision	Description	Drawn	Check	Date

Not for Construction

Project

Maui - Healthcare
Warringah Road & Wakehurst
Parkway, Frenchs Forest, NSW
Section 4.55 Modification

Client	Genesis Care 1/1, 41-43 Bourke Rd, Alexandria, NSW, 2015 (02) 8236 3300
Architect	Team 2 701/1 Chandos Street, St Leonards, NSW, 2065 (02) 9437 3166

Drawing No.	Drawing Name
L-701	Landscape Specification

Job No.	19-635
Issue	B
Scale	

Sydney, Suite 76, Jones Bay
Wharf, 26-32 Pirrama Road,
Pyrmont NSW 2009
E:sydney@arcadiala.com.au
T:02 8571 2900

ARCADIA