


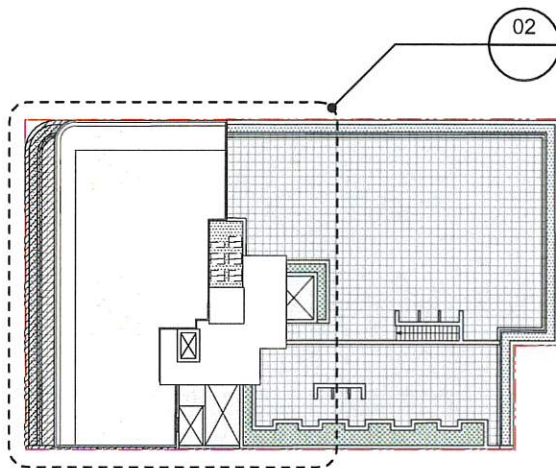

01 ROOF PLAN
scale 1:500


HATCHED AREA INDICATES LEVEL BELOW

NEW ROOF OVER UPGRADED LIFT
SHAFT

EXISTING EXHAUST DUCT ADAPTED
TO PROTRUDE THROUGH NEW ROOF

- EXISTING BUILDING
- DA APPROVED PORTION OF BUILDING
- PROPOSED S4.55 UPDATES
- DEMOLITION

02 PROPOSED ROOF PLAN
scale 1:100

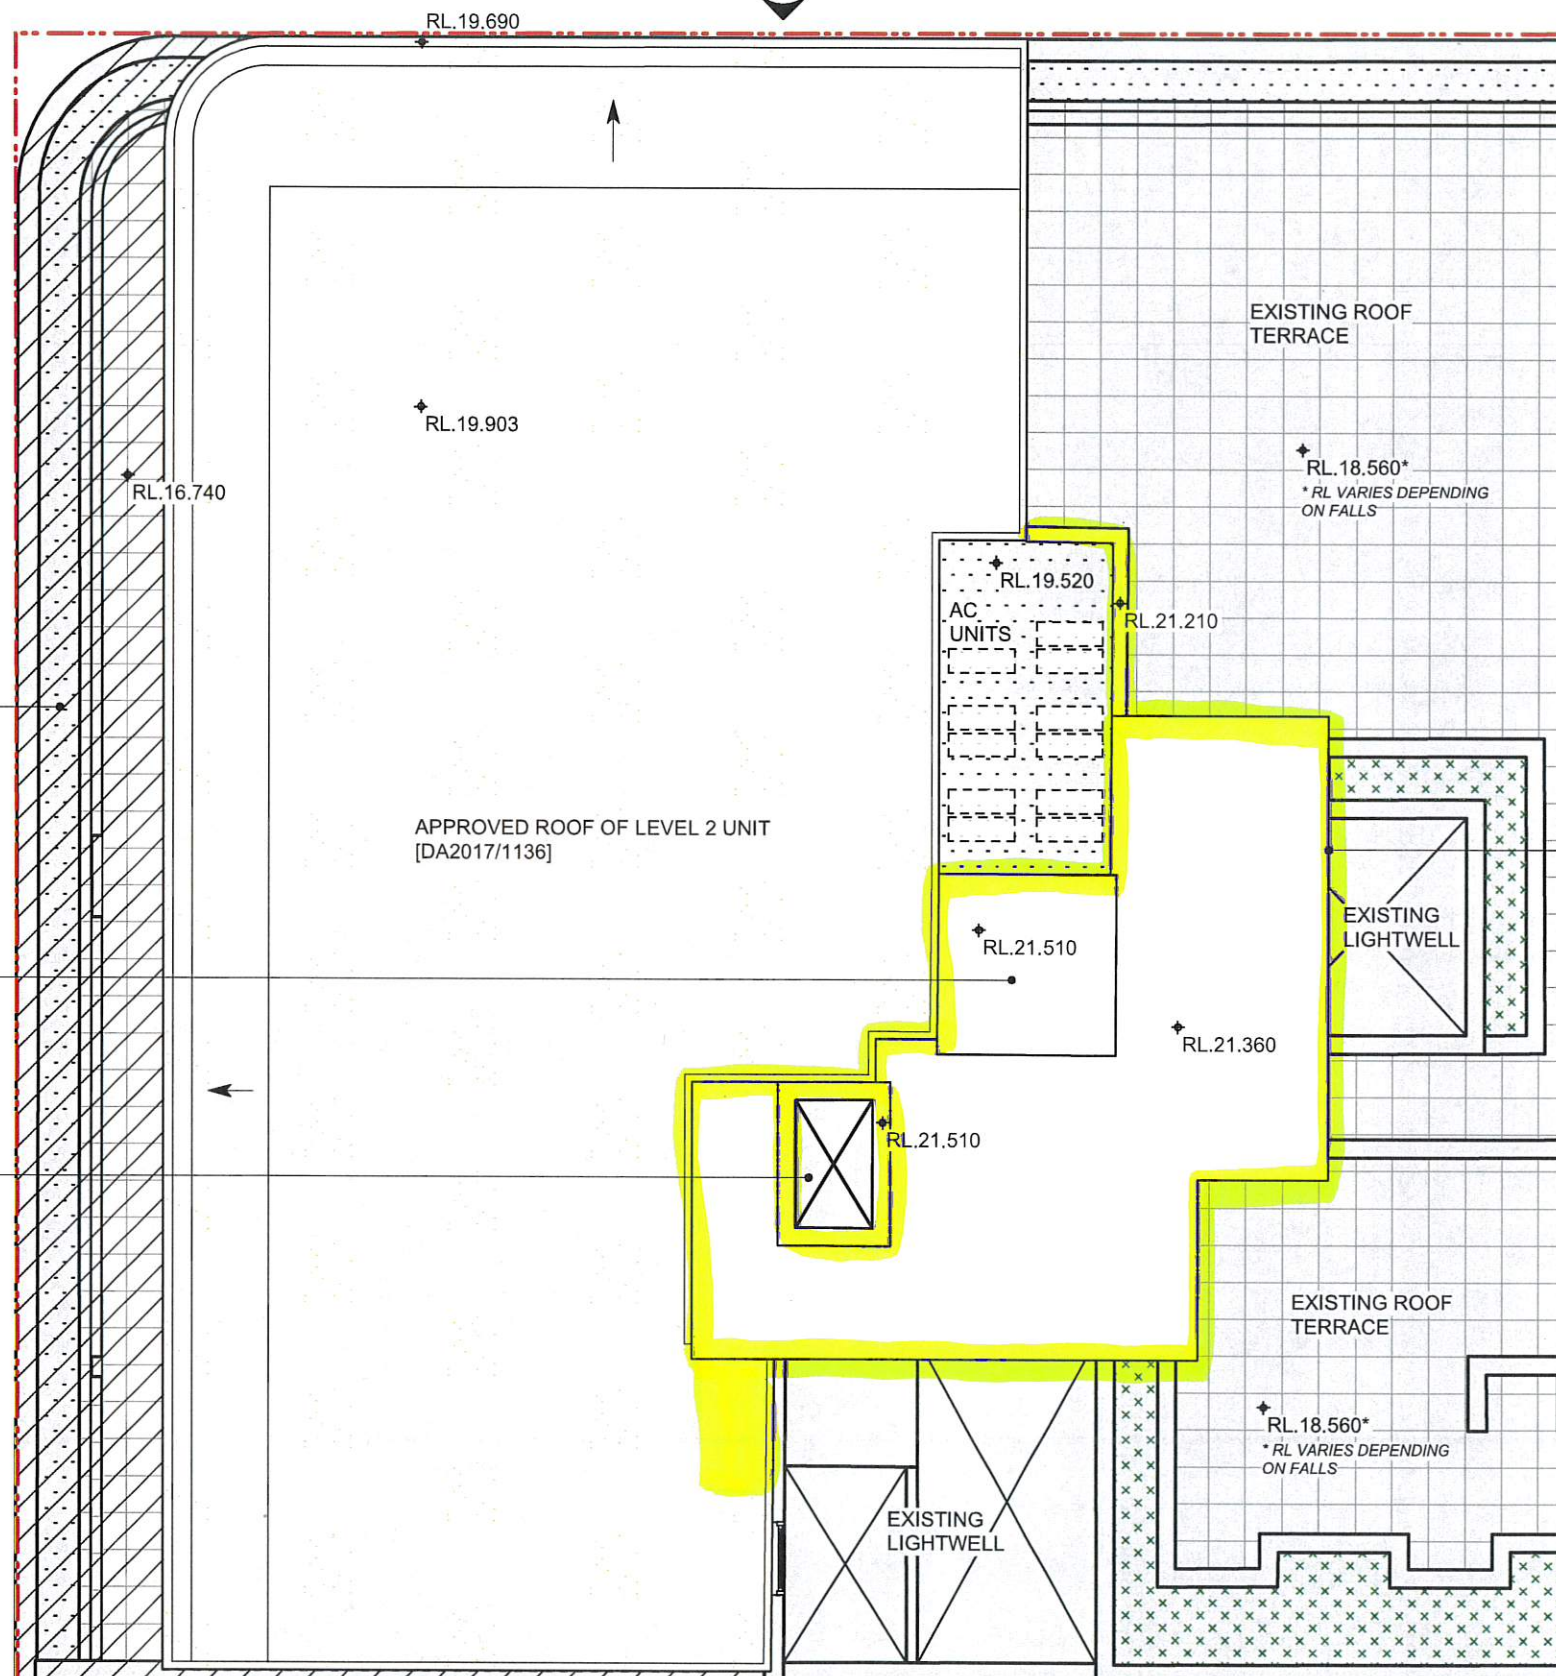

Notes

Rev. No.	Date	Revision	Author

CLIENT
MR CHEDID

quattro
architecture

10/04/1981-11/07/1981
Qualified Architect
ACT 117, 118, 142
Sydney 61 2 5061 0100
Suite 128, Lifestyle Working
117 Old Pittwater Road Brookvale NSW 2100
Registered Architect - 6854
Peter Hosking (Director)
Canberra 61 2 6328 3026
Unit 111, Level 1, Philip Court
43-57 Townsend Street Phillip ACT 2606
Registered Architect - 2364
Teri Zuber


Project
**ALTS AND ADDS:
209-211 OCEAN ST,
NORTH NARRABEEN**
Drawing title
ROOF PLAN

Scale at A3 1:100
0m 500m 1m 2.5m 4m
Figured dimensions shall take precedence over scale. Contractors must verify all dimensions on job before commencing any work or making shop drawings.


Drawn By	Checked By	Checked By
WW	PH	
Project Number	Drawing Number	Rev
17-0421	S4.55-A-104	

S4.55

This drawing is protected by copyright.

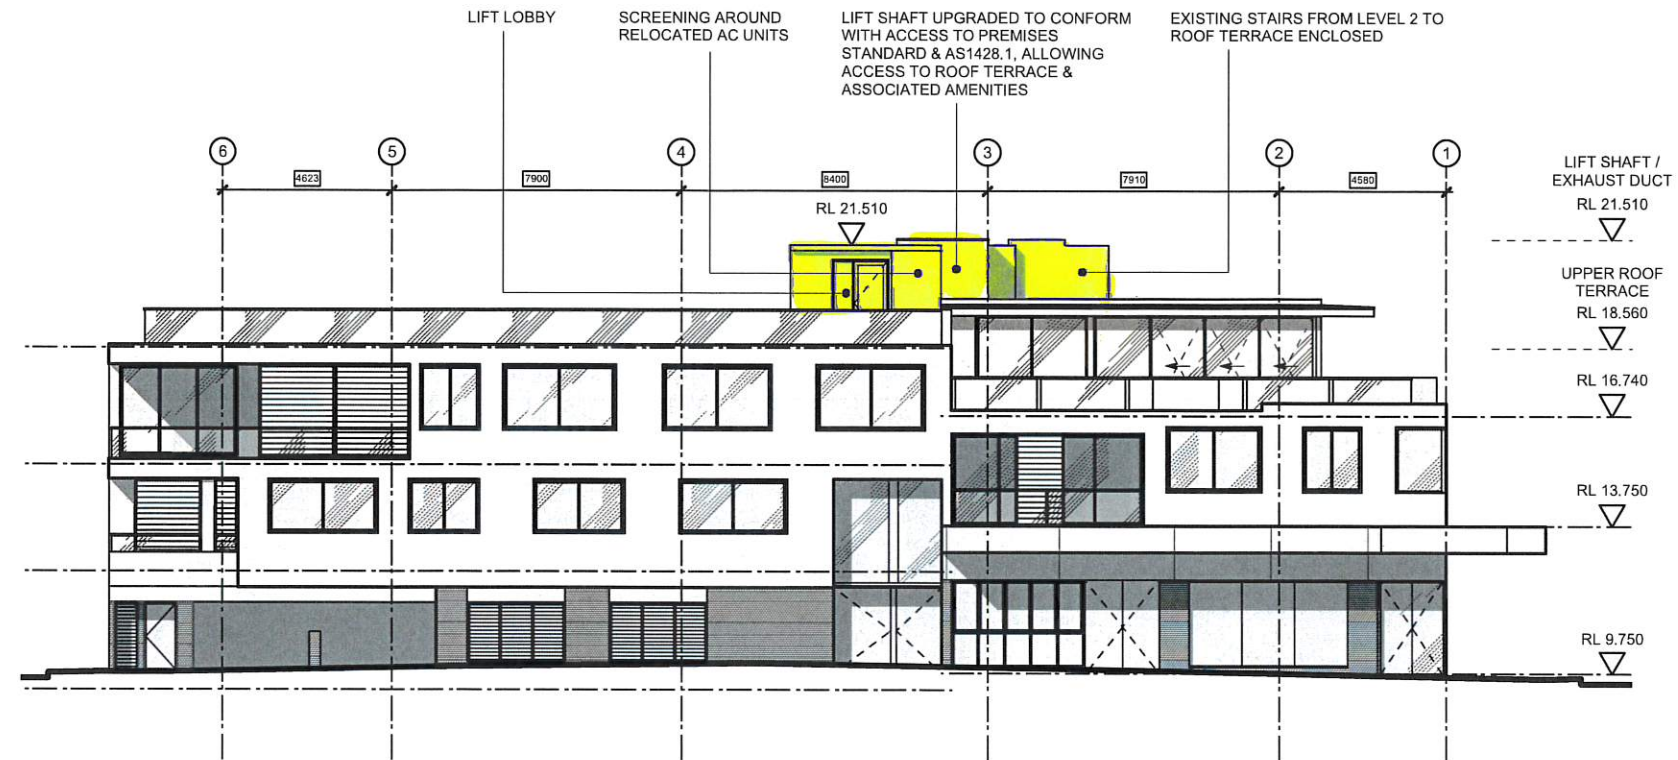

01 PROPOSED NORTH ELEVATION
scale 1:200

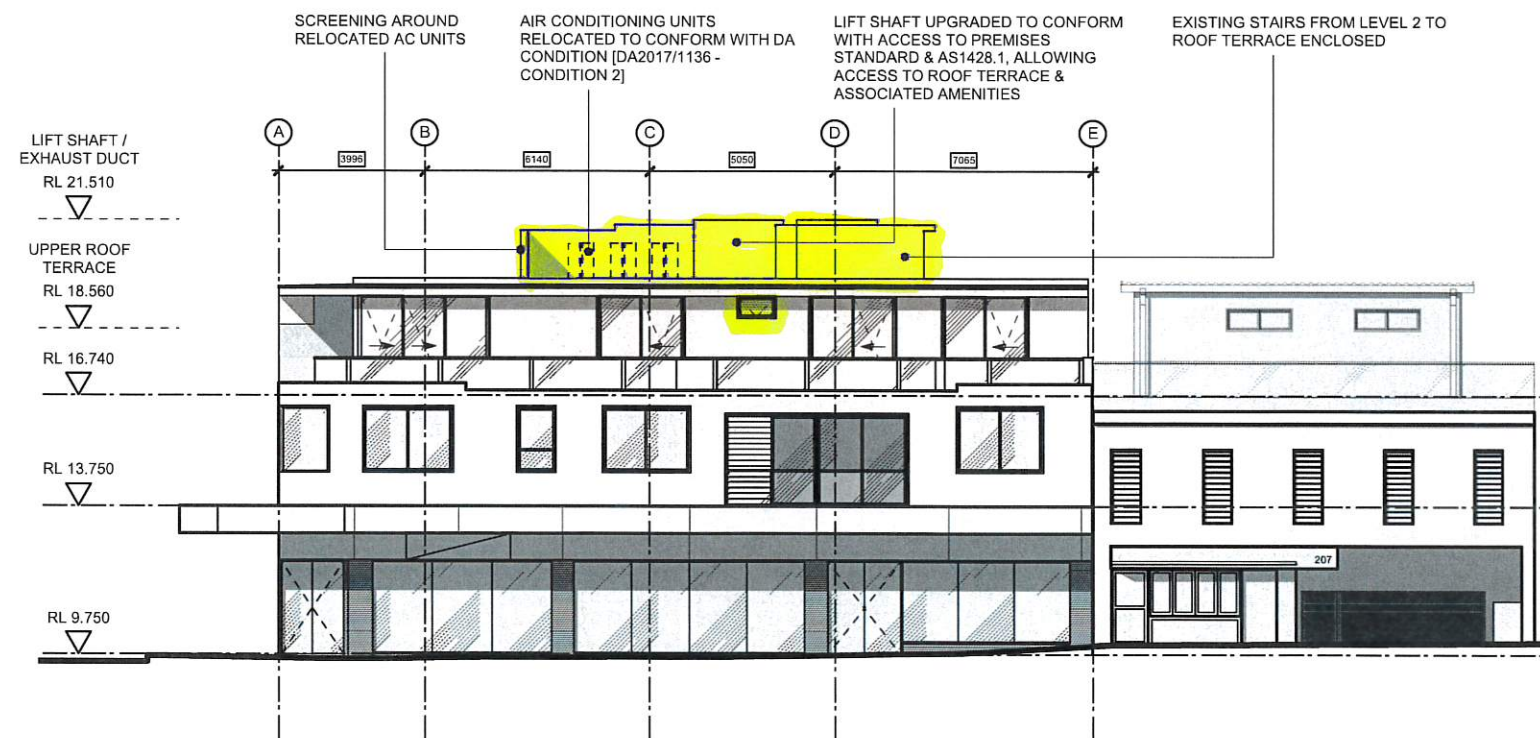

02 PROPOSED WEST ELEVATION
scale 1:200

- EXISTING BUILDING
- DA APPROVED PORTION OF BUILDING
- PROPOSED S4.55 UPDATES
- DEMOLITION

Notes

Rev. No. | Date | Revision | Auth'd

CLIENT
MR CHEDID



quattro architecture
612 8081 0100
Suite 125, Lifestyle Working
117 Old Pittwater Road Brookvale NSW 2100
Registered Architect - 6356
Peter Hosking (Director)
Canberra 612 6785 3038
Unit 111, Level 1, Philip Court
43/57 Townsend Street Phillip, ACT 2606
Registered Architect - 2364
Tim Zuber


Project
**ALTS AND ADDS:
209-211 OCEAN ST,
NORTH NARRABEEN**
Drawing title
**PROPOSED ELEVATIONS
SHEET 1**

Scale at A3 1:100
0m 500 1m 2.5 4
Figured dimensions shall take precedence over scale. Contractors must verify all dimensions on job before commencing any work or making shop drawings.


Drawn By
WW
Project Number
17-0421
Checked By
PH
Drawing Number
S4.55-A-200
Rev

S4.55

This drawing is protected by copyright.

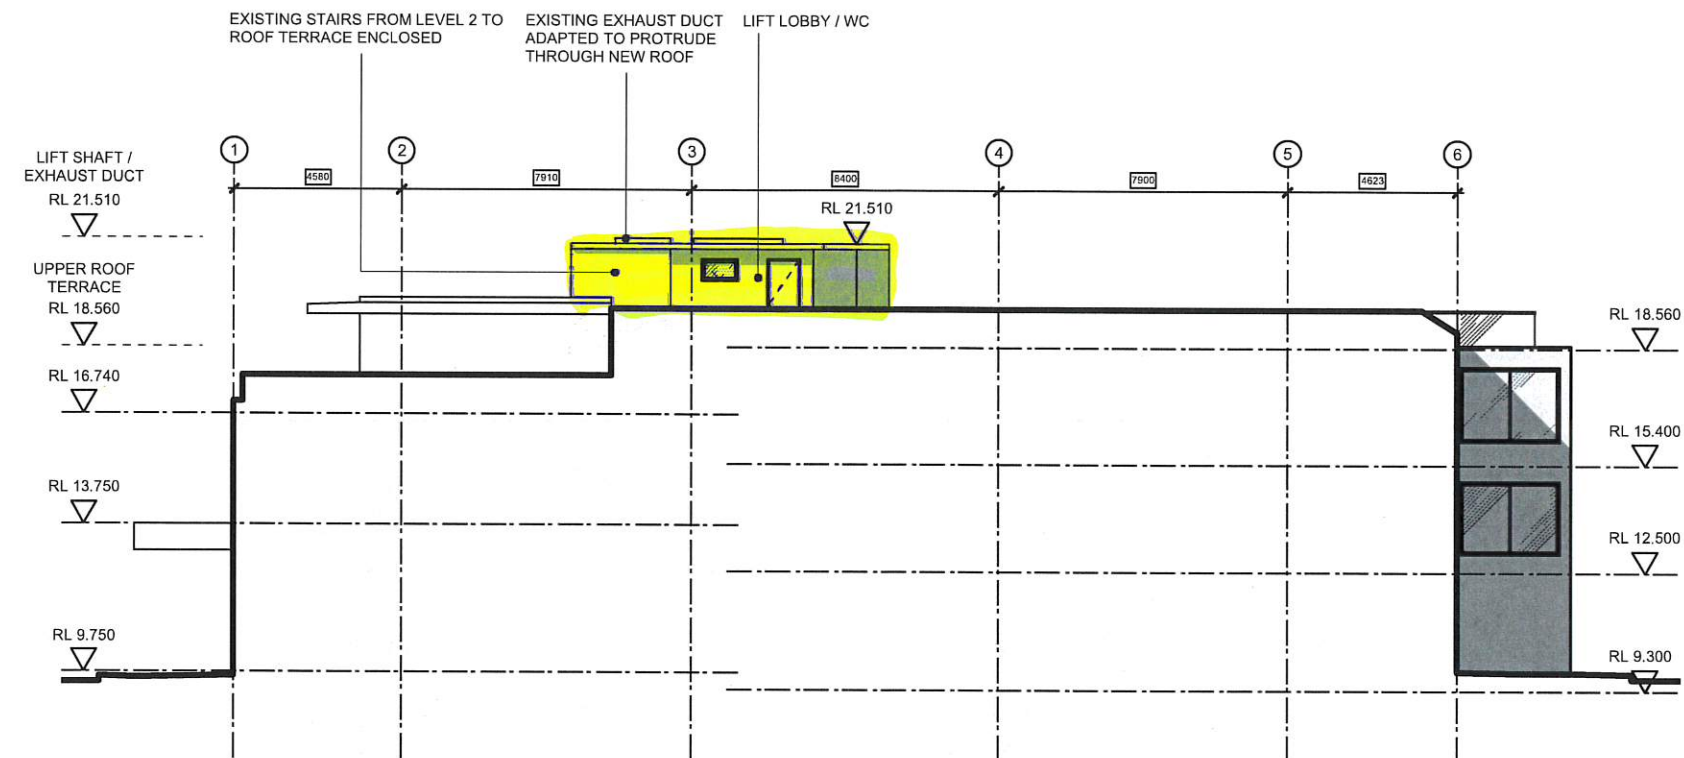

01 PROPOSED SOUTH ELEVATION
scale 1:200

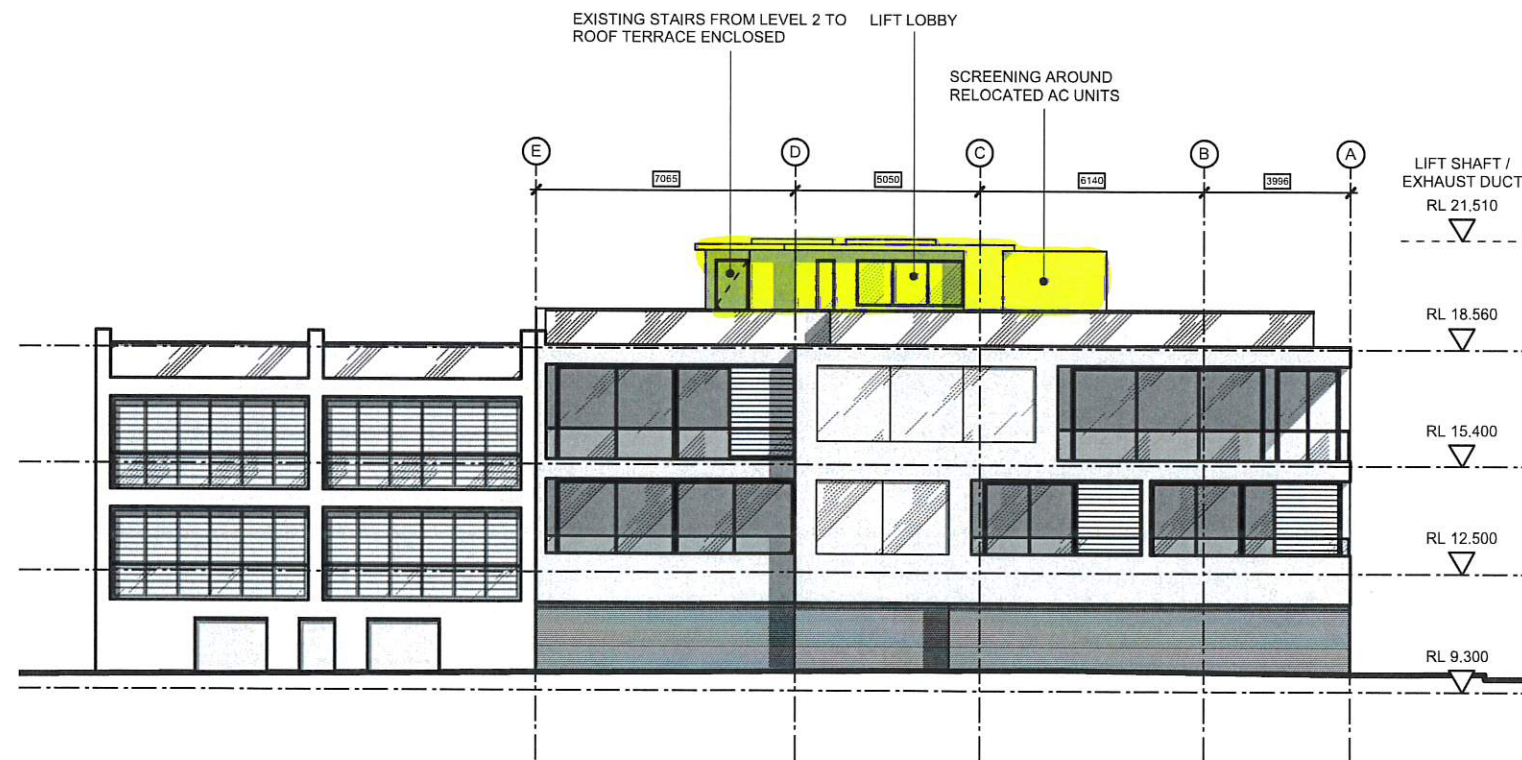

02 PROPOSED EAST ELEVATION
scale 1:200

- EXISTING BUILDING
- DA APPROVED PORTION OF BUILDING
- PROPOSED S4.55 UPDATES
- DEMOLITION

Notes

Rev. No. | Date | Revision | Auth'd

CLIENT
MR CHEDID

quattro
architecture

www.quattro.au
Quattro Architecture
ACT 120 119 642
Sydney 61 2 9061 0190
Suite 125, Lifestyle Working
117 Old Pittwater Road Brookvale NSW 2100
Registered Architect - 6854
Peter Hawking (Director)
Canberra 61 2 6266 3036
Unit 111, Level 1, Phillip Court
43-67 Townsend Street Phelp, ACT 2636
Registered Architect - 2394
Tim Zuber

Project
ALTS AND ADDS:
209-211 OCEAN ST,
NORTH NARRABEEN
Drawing title
PROPOSED ELEVATIONS
SHEET 2

Scale at A3 1:100
0m 500 1m 2.5 4
Figured dimensions shall take precedence over scale. Contractors must verify all dimensions on job before commencing any work or making shop drawings.

Drawn By
WW
Checked By
PH
Project Number
17-0421
Drawing Number
S4.55-A-201
Rev

S4.55

This drawing is protected by copyright.