


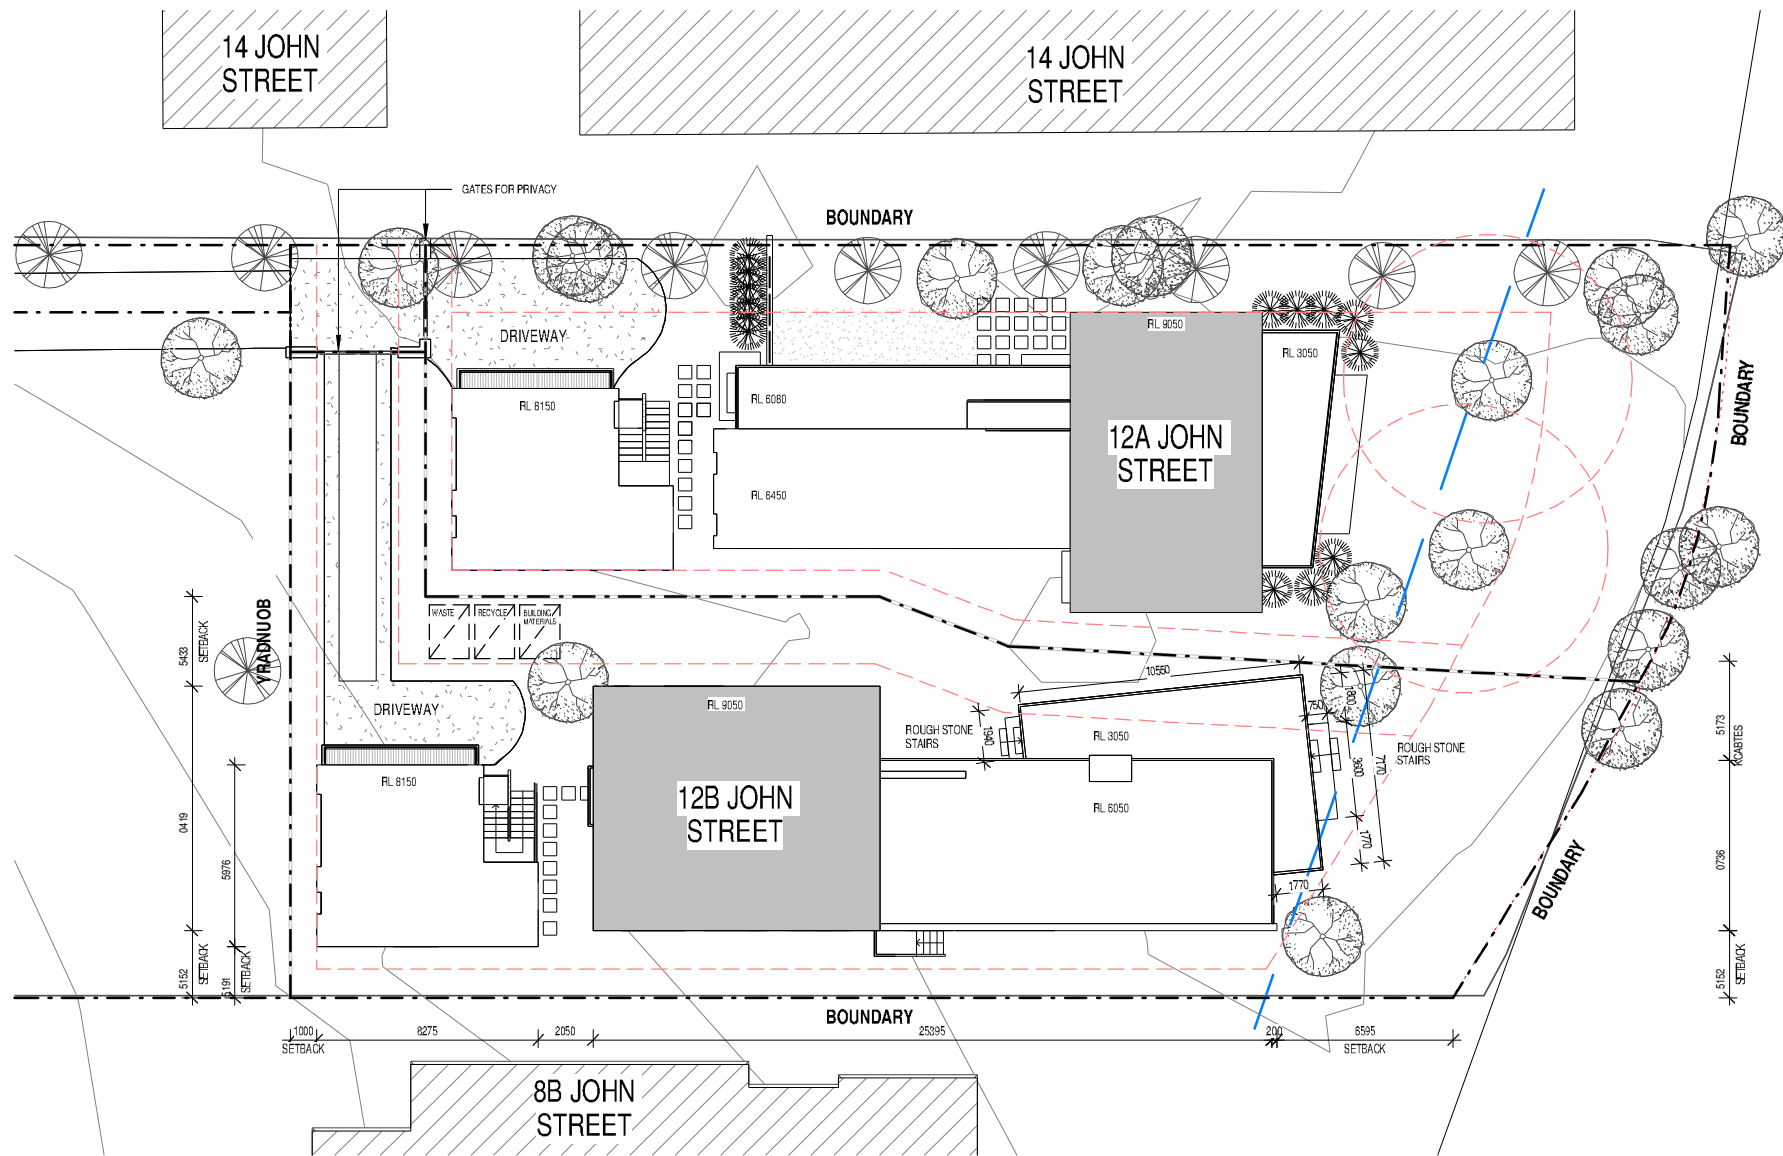


1
01
SITE PLAN
1 : 200




ARCHITECTS WORK IS COPYRIGHT AND COVERED BY COPYRIGHT ACT 1968
DRAWINGS NOT TO BE SCALED. USE FIGURED DIMENSIONS ONLY. CHECK ALL DIMENSIONS ON SITE. ELECTRONIC COPIES OF DRAWINGS SHOULD BE VERIFIED AGAINST PRINTED COPIES TO ENSURE NO LOSS OF INFORMATION. IF IN DOUBT ASK

ARCHITECT  reg# NSW 7417 - TIM WEST ph. 02 9918 5085 e. tim@thw.net.au m. Suite 101 - Level 1, 60 Old Barrenjoey rd, Avalon NSW, 2107	SURVEY BEE & LETHBRIDGE PTY LTD SUITE 2, 14 STARKY ST, FORESTVILLE, NSW, 2087 P. 9975 3335 E. SURVEY@BEELETH.COM.AU W. BEELETH.COM.AU	PLANNER VAUGHAN MILLIGAN DEVELOPMENT CONSULTING VAUGHAN MILLIGAN 8/1 KALINTYA ST, NEWPORT, NSW, 2106 9999 4922	LANDSCAPE A TOTAL CONCEPT 65 WEST ST, NORTH SYDNEY, NSW, 2060 DESIGN@TOTALCONCEPT.COM.AU 9957 5122	PROJECT PROPOSED DWELLING 12B JOHN ST, AVALON, NSW, 2107	C 16/10/2019 DA B 30/09/2019 PRELIMINARY DA A 13/09/2019 CONSULTANTS SET IS DATE COMMENTS	JOB NUM# 142 DRAWN BY MV CHK. BY TW PAGE SIZE A3	PROJECT NAME 12B JOHN ST DRAWING NAME SITE PLAN SCALE As indicated DRAWING NUMBER A 01 -C
	STORMWATER / FLOOD BARRENJOEY CONSULTING ENGINEERS 34 GEORGE ST, AVALON, NSW, 2107 LUCAS@BCE@GROND.COM 0416 620 330	BASIS / NATHERS SUSTAINABLE THERMAL SOLUTIONS 136 COMBES RD, MOSMANN, NSW, 2088 ENQUIRE@SUSTAINABLETHERMALSOLUTIONS.COM.AU 0420 312 721	BIODIVERSITY / COASTAL ECOLOGICAL CONSULTANTS AUSTRALIA ECOLOGICALCA@OUTLOOK.COM 9918 4486	CLIENT TIM DONOVAN TDONOVAN@CITYFREEHOLDS.COM.AU			

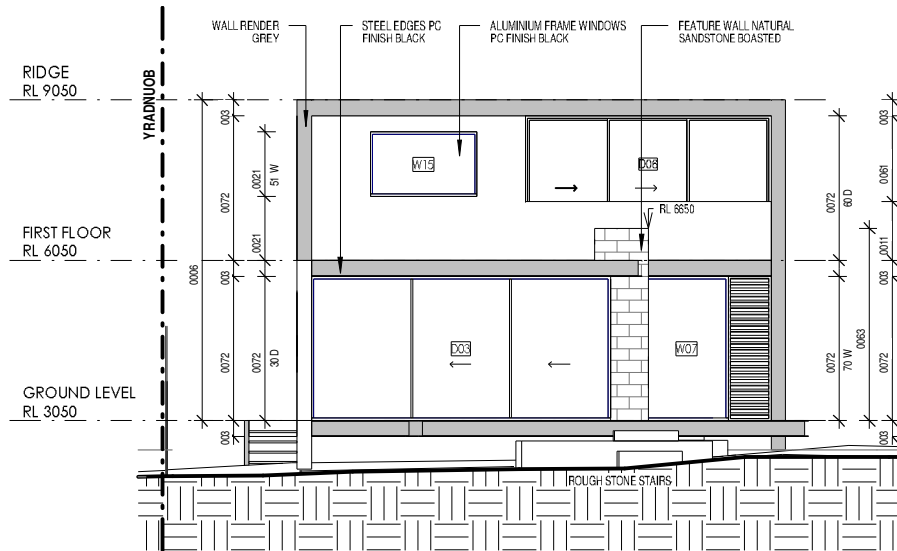

1 EAST ELEVATION
10 1:100

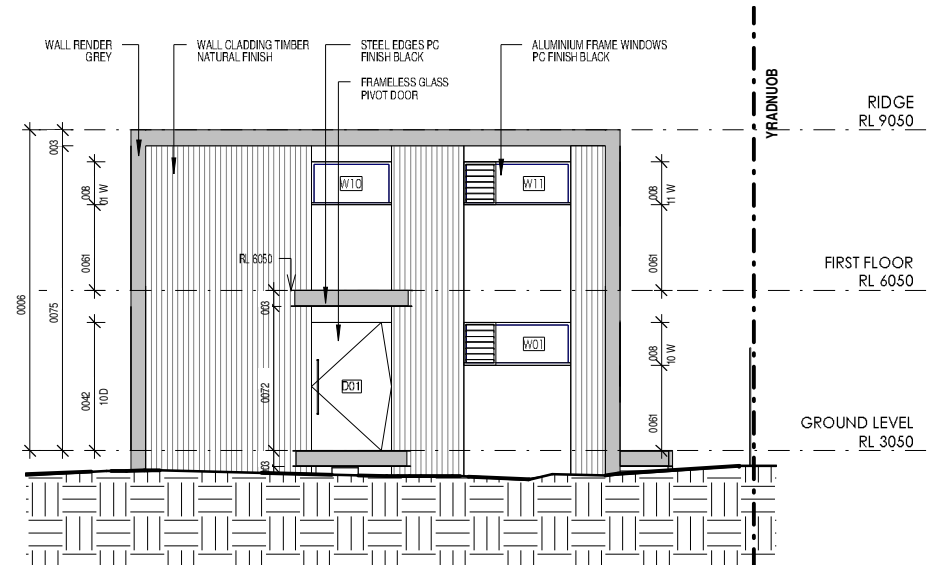

2 WEST ELEVATION
10 1:100



- DEMOLISHED
- HIDDEN
- OVERHEAD
- EXISTING
- PROPOSED
- NEW WORKS

0 5 10 m

ARCHITECTS WORK IS COPYRIGHT AND COVERED BY COPYRIGHT ACT 1968
DRAWINGS NOT TO BE SCALED. USE FIGURED DIMENSIONS ONLY. CHECK ALL DIMENSIONS ON SITE. ELECTRONIC COPIES OF DRAWINGS SHOULD BE VERIFIED AGAINST PRINTED COPIES TO ENSURE NO LOSS OF INFORMATION. IF IN DOUBT ASK



reg# NSW 7417 - TIM WEST
ph. 02 9918 5085
e. tim@thw.net.au
m. Suite 101 - Level 1, 60 Old Barrenjoey rd, Avalon NSW, 2107

SURVEY
BEE & LETHBRIDGE PTY LTD
SUITE 2, 14 STARKLEY ST, FORESTVILLE, NSW, 2087
P. 9975 3335
E. SURVEY@BEELETH.COM.AU
W. BEELETH.COM.AU

STORMWATER / FLOOD
BARRENJOEY CONSULTING ENGINEERS
34 GEORGE ST, AVALON, NSW, 2107
LUCAS@BCE@GROND.COM
0418 620 330

PLANNER
VAUGHAN MILLIGAN DEVELOPMENT CONSULTING
VAUGHAN MILLIGAN
8/1 KALINTA ST, NEWPORT, NSW, 2106
9999 4922

BASIX / NATHERS
SUSTAINABLE THERMAL SOLUTIONS
138 COMBES RD, MOSMAN, NSW, 2088
LUCAS@SUSTAINABLETHERMAL SOLUTIONS.COM.AU
0420 312 721

LANDSCAPE
A TOTAL CONCEPT
65 WEST ST, NORTH SYDNEY, NSW, 2060
DESIGN@ATOTALCONCEPT.COM.AU
9957 5122


BIODIVERSITY / COASTAL
ECOLOGICAL CONSULTANTS AUSTRALIA
ECOLOGICALCA@OUTLOOK.COM
9918 4486

PROJECT
PROPOSED DWELLING
12B JOHN ST, AVALON, NSW, 2107

CLIENT
TIM DONOVAN
TDONOVAN@CITYFREEHOLDS.COM.AU

C	16/10/2019	DA
B	30/09/2019	PRELIMINARY DA
A	13/09/2019	CONSULTANTS SET
IS	DATE	COMMENTS


JOB NUM#	DRAWN BY	CHK. BY	PAGE SIZE
142	MV	TW	A3
PROJECT NAME			SCALE
12B JOHN ST			1:100
DRAWING NAME			DRAWING NUMBER
ELEVATIONS			A 10 -C

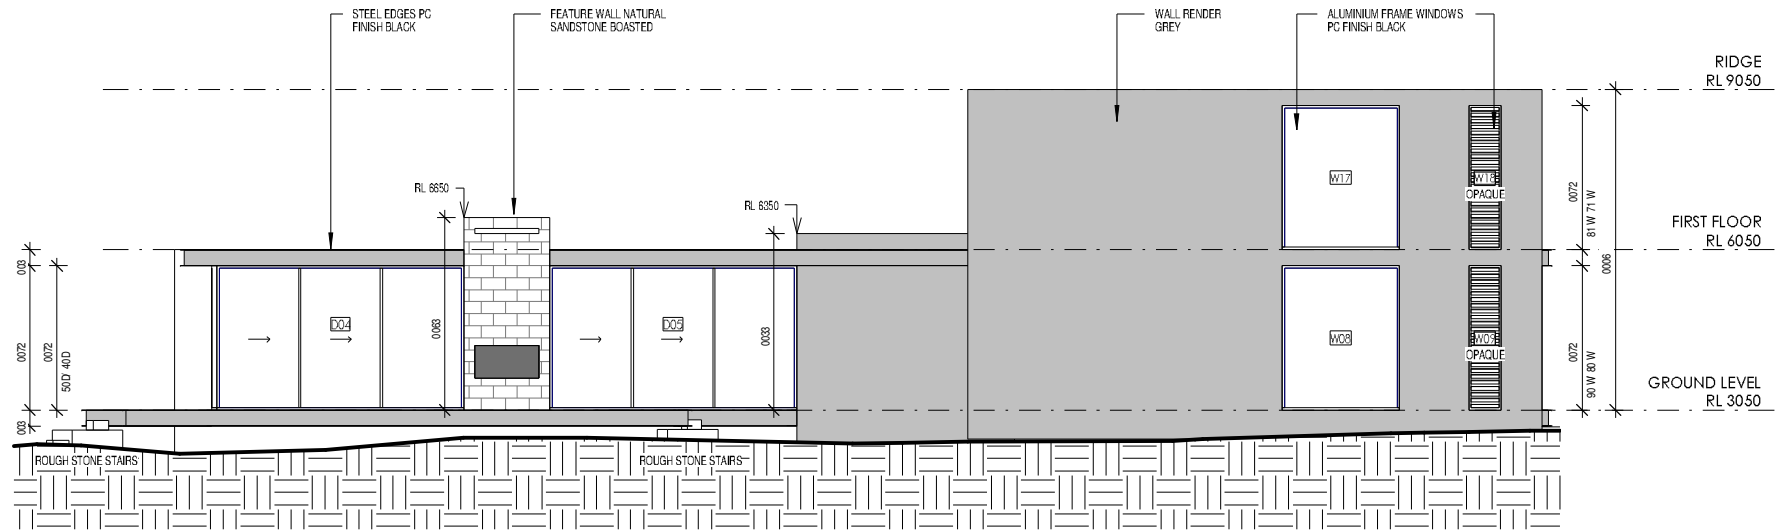

1 NORTH ELEVATION
11 1:100



- DEMOLISHED
- HIDDEN
- OVERHEAD
- EXISTING
- PROPOSED
- NEW WORKS

 


ARCHITECTS WORK IS COPYRIGHT AND COVERED BY COPYRIGHT ACT 1968
DRAWINGS NOT TO BE SCALED. USE FIGURED DIMENSIONS ONLY. CHECK ALL DIMENSIONS ON SITE. ELECTRONIC COPIES OF DRAWINGS SHOULD BE VERIFIED AGAINST PRINTED COPIES TO ENSURE NO LOSS OF INFORMATION. IF IN DOUBT ASK

ARCHITECT  reg# NSW 7417 - TIM WEST ph. 02 9918 5085 e. tim@thw.net.au m. Suite 101 - Level 1, 60 Old Barrenjoey rd, Avalon NSW, 2107	SURVEY BEE & LETHBRIDGE PTY LTD SUITE 2, 14 STARKY ST, FORESTVILLE, NSW, 2087 P. 9975 3335 E. SURVEY@BEELETH.COM.AU W. BEELETH.COM.AU		PLANNER VAUGHAN MILLIGAN DEVELOPMENT CONSULTING VAUGHAN MILLIGAN 8/1 KALINTA ST, NEWPORT, NSW, 2106 9999 4922		LANDSCAPE A TOTAL CONCEPT 65 WEST ST, NORTH SYDNEY, NSW, 2060 DESIGN@TOTALCONCEPT.COM.AU 9957 5122		PROJECT PROPOSED DWELLING 12B JOHN ST, AVALON, NSW, 2107		JOB NUM# 142	DRAWN BY MV	CHK. BY TW	PAGE SIZE A3
	STORMWATER / FLOOD BARRENJOEY CONSULTING ENGINEERS 34 GEORGE ST, AVALON, NSW, 2107 E. LUCAS@BCE@GPROND.COM 0418 620 330		BASIX / NATHERS SUSTAINABLE THERMAL SOLUTIONS 138 COMBES RD, MOSMAN, NSW, 2088 LUCAS@SUSTAINABLETHERMALSOLUTIONS.COM.AU 0420 312 721		BIODIVERSITY / COASTAL ECOLOGICAL CONSULTANTS AUSTRALIA ECOLOGICALCA@OUTLOOK.COM 9918 4486		CLIENT TIM DONOVAN TDONOVAN@CITYFREEHOLDS.COM.AU		PROJECT NAME 12B JOHN ST		SCALE 1:100	
									DRAWING NAME ELEVATIONS		DRAWING NUMBER A 11 -C	
									DATE	COMMENTS		



- - - - DEMOLISHED
 - - - - HIDDEN
 — — OVERHEAD
 ■ EXISTING
 ■ PROPOSED
 ■ NEW WORKS

 

ARCHITECT

 **THW**
ARCHITECTS

SURVEY
BEE & LETHBRIDGE PTY LTD
SUITE 2, 14 STARKEY ST, FORESTVILLE, NSW, 2067
P. 9975 3535
E. SURVEY@BEELETH.COM.AU
W. BEELETH.COM.AU

STORMWATER / FLOOD
 BARRENJOEY CONSULTING ENGINEERS
 34 GEORGE ST, AVALON, NSW, 2107
 LUCASBCE@BIGPOND.COM
 0418 620 330

PLANNER
VAUGHAN MILLIGAN DEVELOPMENT CONSULTING
VAUGHAN MILLIGAN
8/1 KALINYA ST, NEWPORT, NSW, 2106
9999 4922

BASIX / NATHERS
SUSTAINABLE THERMAL SOLUTIONS
130 COWLES RD, MOSMAN, NSW, 2088
ENQUIRES@SUSTAINABLETHERMAL SOLUTIONS.COM.AU
0420 312 721

LANDSCAPE
A TOTAL CONCEPT
65 WEST ST, NORTH SYDNEY, NSW, 2060
DESIGN@TOTALCONCEPT.COM.AU
7957 5122

BIODIVERSITY / COASTAL
ECOLOGICAL CONSULTANTS AUSTRALIA
ECOLOGICALCA@OUTLOOK.COM
7918 4486

PROJECT
PROPOSED DWELLING
128 JOHN ST. AVALON, NSW. 2107

CLIENT
TIM DONOVAN
TDONOVAN@CITYFREEHOLDS.COM.AU


C	16/10/2019	DA
B	30/09/2019	PRELIMINARY DA
A	13/09/2019	CONSULTANTS SET
IS	DATE	COMMENTS

JOB NUM# 142	DRAWN BY MV	CHK. BY TW
PROJECT NAME 12B JOHN ST		
DRAWING NAME ELEVATIONS		

PAGE SIZE	A3
SCALE	1 : 100
DRAWING NUMBER	A 13 -C



- - - - DEMOLISHED
 - - - - HIDDEN
 — — OVERHEAD
 ■ EXISTING
 ■ PROPOSED
 ■ NEW WORKS

 

reg# NSW 7417 - TIM WEST
ph. 02 9918 5085
e. tim@thw.net.au
m. Suite 101 - Level 1, 60 Old Barrenjoey rd, Avalon NSW, 2107

STORMWATER / FLOOD
 BARRENJOEY CONSULTING ENGINEERS
 34 GEORGE ST, AVALON, NSW, 2107
 LUCASBCE@BIGPOND.COM
 0418 620 330


BASIX / NATHERS
SUSTAINABLE THERMAL SOLUTIONS
139 COWLES RD, MOSMAN, NSW, 2088
ENQUIRIES@SUSTAINABLETHERMAL SOLUTIONS.COM.AU
0420 312 721

BIODIVERSITY / COASTAL
ECOLOGICAL CONSULTANTS AUSTRALIA
ECOLOGICALCA@OUTLOOK.COM
9918 4486

CLIENT
TIM DONOVAN
TDONOVAN@CITYFREEHOLDS.COM.AU


C	16/10/2019	DA
B	30/09/2019	PRELIMINARY DA
A	13/09/2019	CONSULTANTS SET
IS	DATE	COMMENTS

DRAWING NAME ELEVATIONS	DRAWING NUMBER A 14 -C
-----------------------------------	----------------------------------

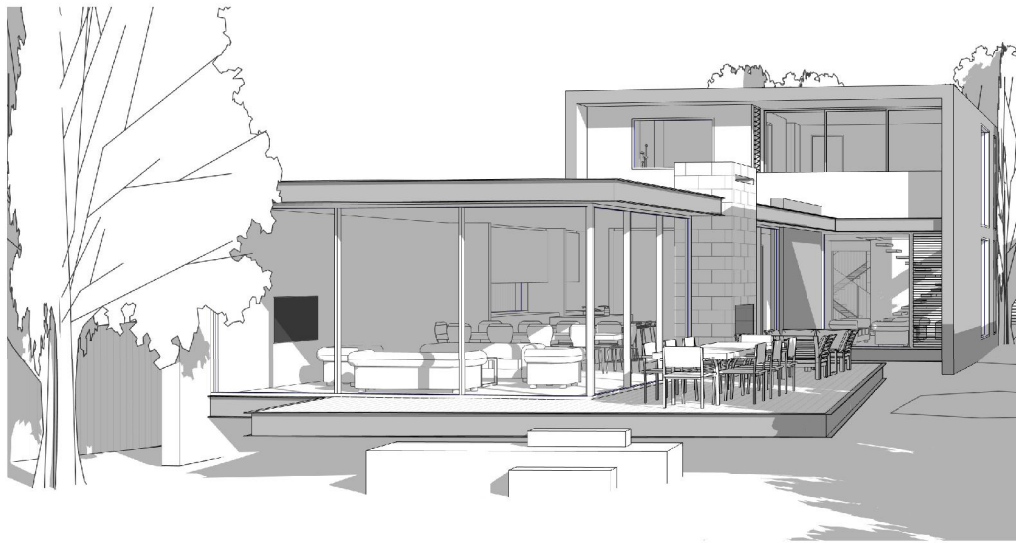

1 12B PERSPECTIVE 1

106

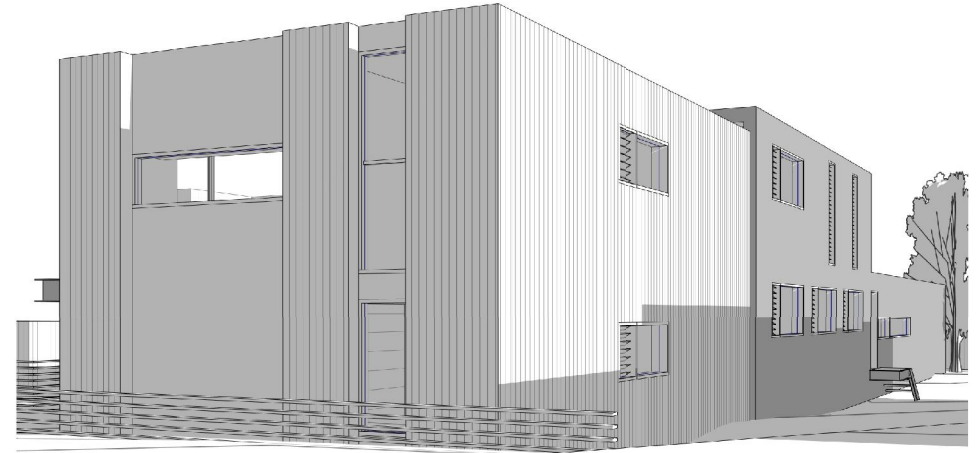


2 12B PERSPECTIVE 2

106



3 12B PERSPECTIVE 3

106

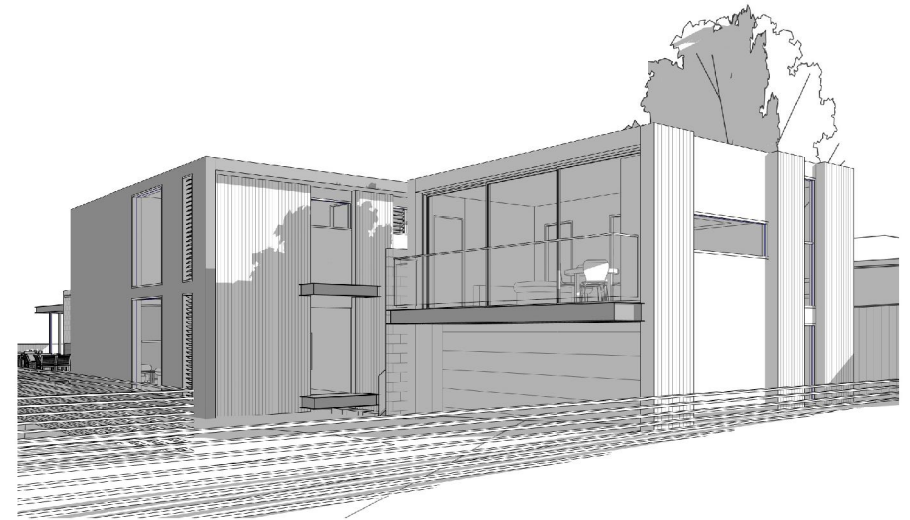

4 12B PERSPECTIVE 4

106

ARCHITECTS WORK IS COPYRIGHT AND COVERED BY COPYRIGHT ACT 1968
DRAWINGS NOT TO BE SCALED. USE FIGURED DIMENSIONS ONLY. CHECK ALL DIMENSIONS ON SITE. ELECTRONIC COPIES OF DRAWINGS SHOULD BE VERIFIED AGAINST PRINTED COPIES TO ENSURE NO LOSS OF INFORMATION. IF IN DOUBT ASK



reg# NSW 7417 - TIM WEST
ph. 02 9918 5085
e. tim@thw.net.au
m. Suite 101 - Level 1, 60 Old Barrenjoey rd, Avalon NSW, 2107

SURVEY
BEE & LETHBRIDGE PTY LTD
SUITE 2, 14 STARKY ST, FORESTVILLE, NSW, 2087
P. 9975 3335
E. SURVEY@BEELETH.COM.AU
W. BEELETH.COM.AU

STORMWATER / FLOOD
BARRENJOEY CONSULTING ENGINEERS
34 GEORGE ST, AVALON, NSW, 2107
LUCAS@BCE@IGROND.COM
0418 620 330

PLANNER
VAUGHAN MILLIGAN DEVELOPMENT CONSULTING
VAUGHAN MILLIGAN
8/1 KALINTA ST, NEWPORT, NSW, 2106
9999 4922

BASIX / NATHERS
SUSTAINABLE THERMAL SOLUTIONS
136 COMBES RD, MOSMANN, NSW, 2088
ENQUIRIES@SUSTAINABLETHERMALSOLUTIONS.COM.AU
0420 312 721

LANDSCAPE
A TOTAL CONCEPT
65 WEST ST, NORTH SYDNEY, NSW, 2060
DESIGN@TOTALCONCEPT.COM.AU
9957 5122

BIODIVERSITY / COASTAL
ECOLOGICAL CONSULTANTS AUSTRALIA
ECOLOGICALCA@OUTLOOK.COM
9918 4486

PROJECT
PROPOSED DWELLING
12B JOHN ST, AVALON, NSW, 2107

CLIENT
TIM DONOVAN
TDONOVAN@CITYFREEHOLDS.COM.AU

C	16/10/2019	DA
B	30/09/2019	PRELIMINARY DA
A	13/09/2019	CONSULTANTS SET
IS	DATE	COMMENTS

JOB NUM#	DRAWN BY	CHK. BY	PAGE SIZE
142	MV	TW	A3
PROJECT NAME			SCALE
12B JOHN ST			
DRAWING NAME			DRAWING NUMBER
3D'S			A 106 -C