




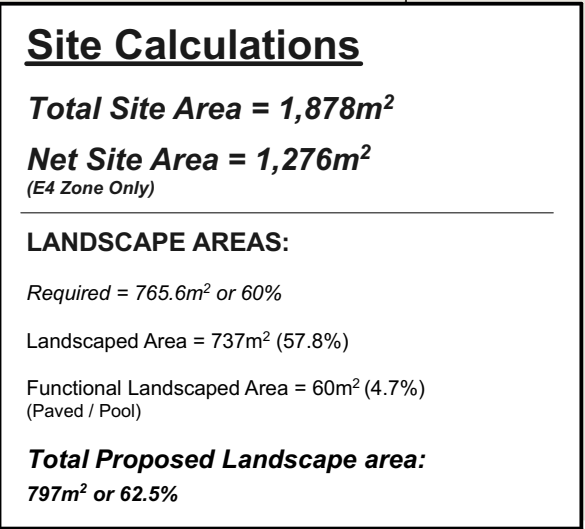




NOTE:
SECONDARY DWELLING AREA - 72.40 SQ.M
HOUSE AREA - 345.24 SQ.M
RATIO - 21% OF HOUSE AREA
[AS PER PLEP 2014 - 5.4 (9)]

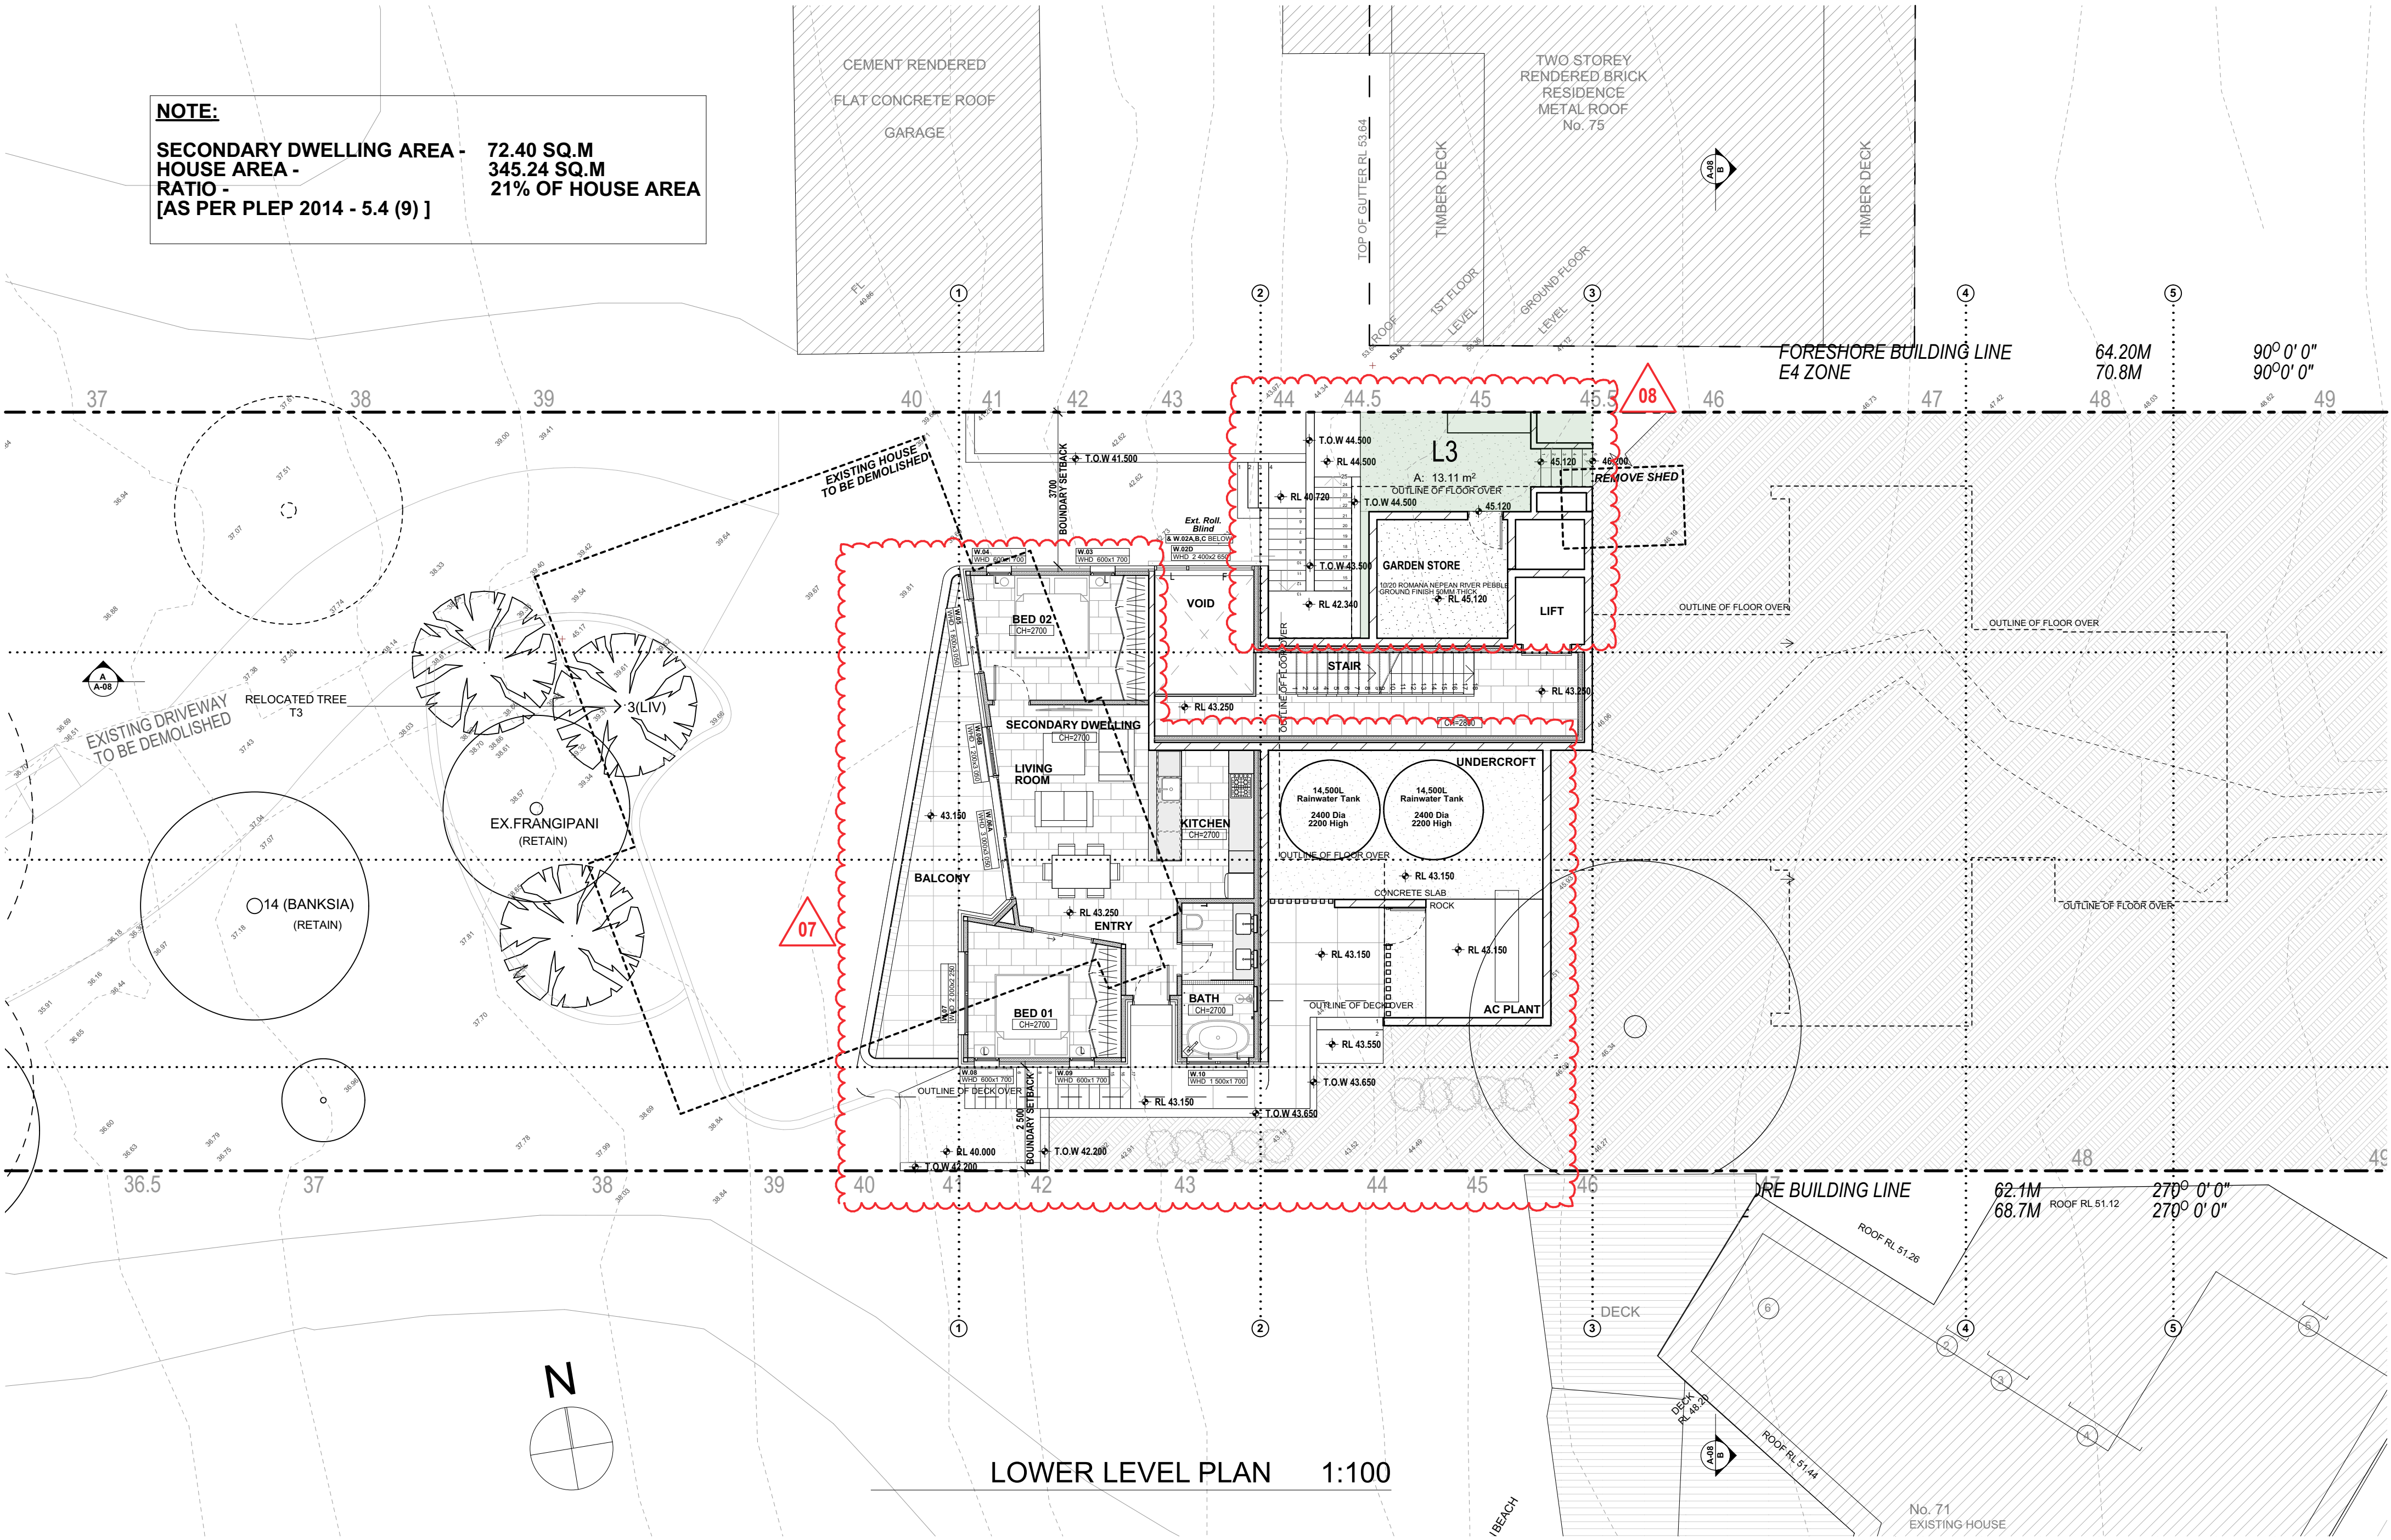

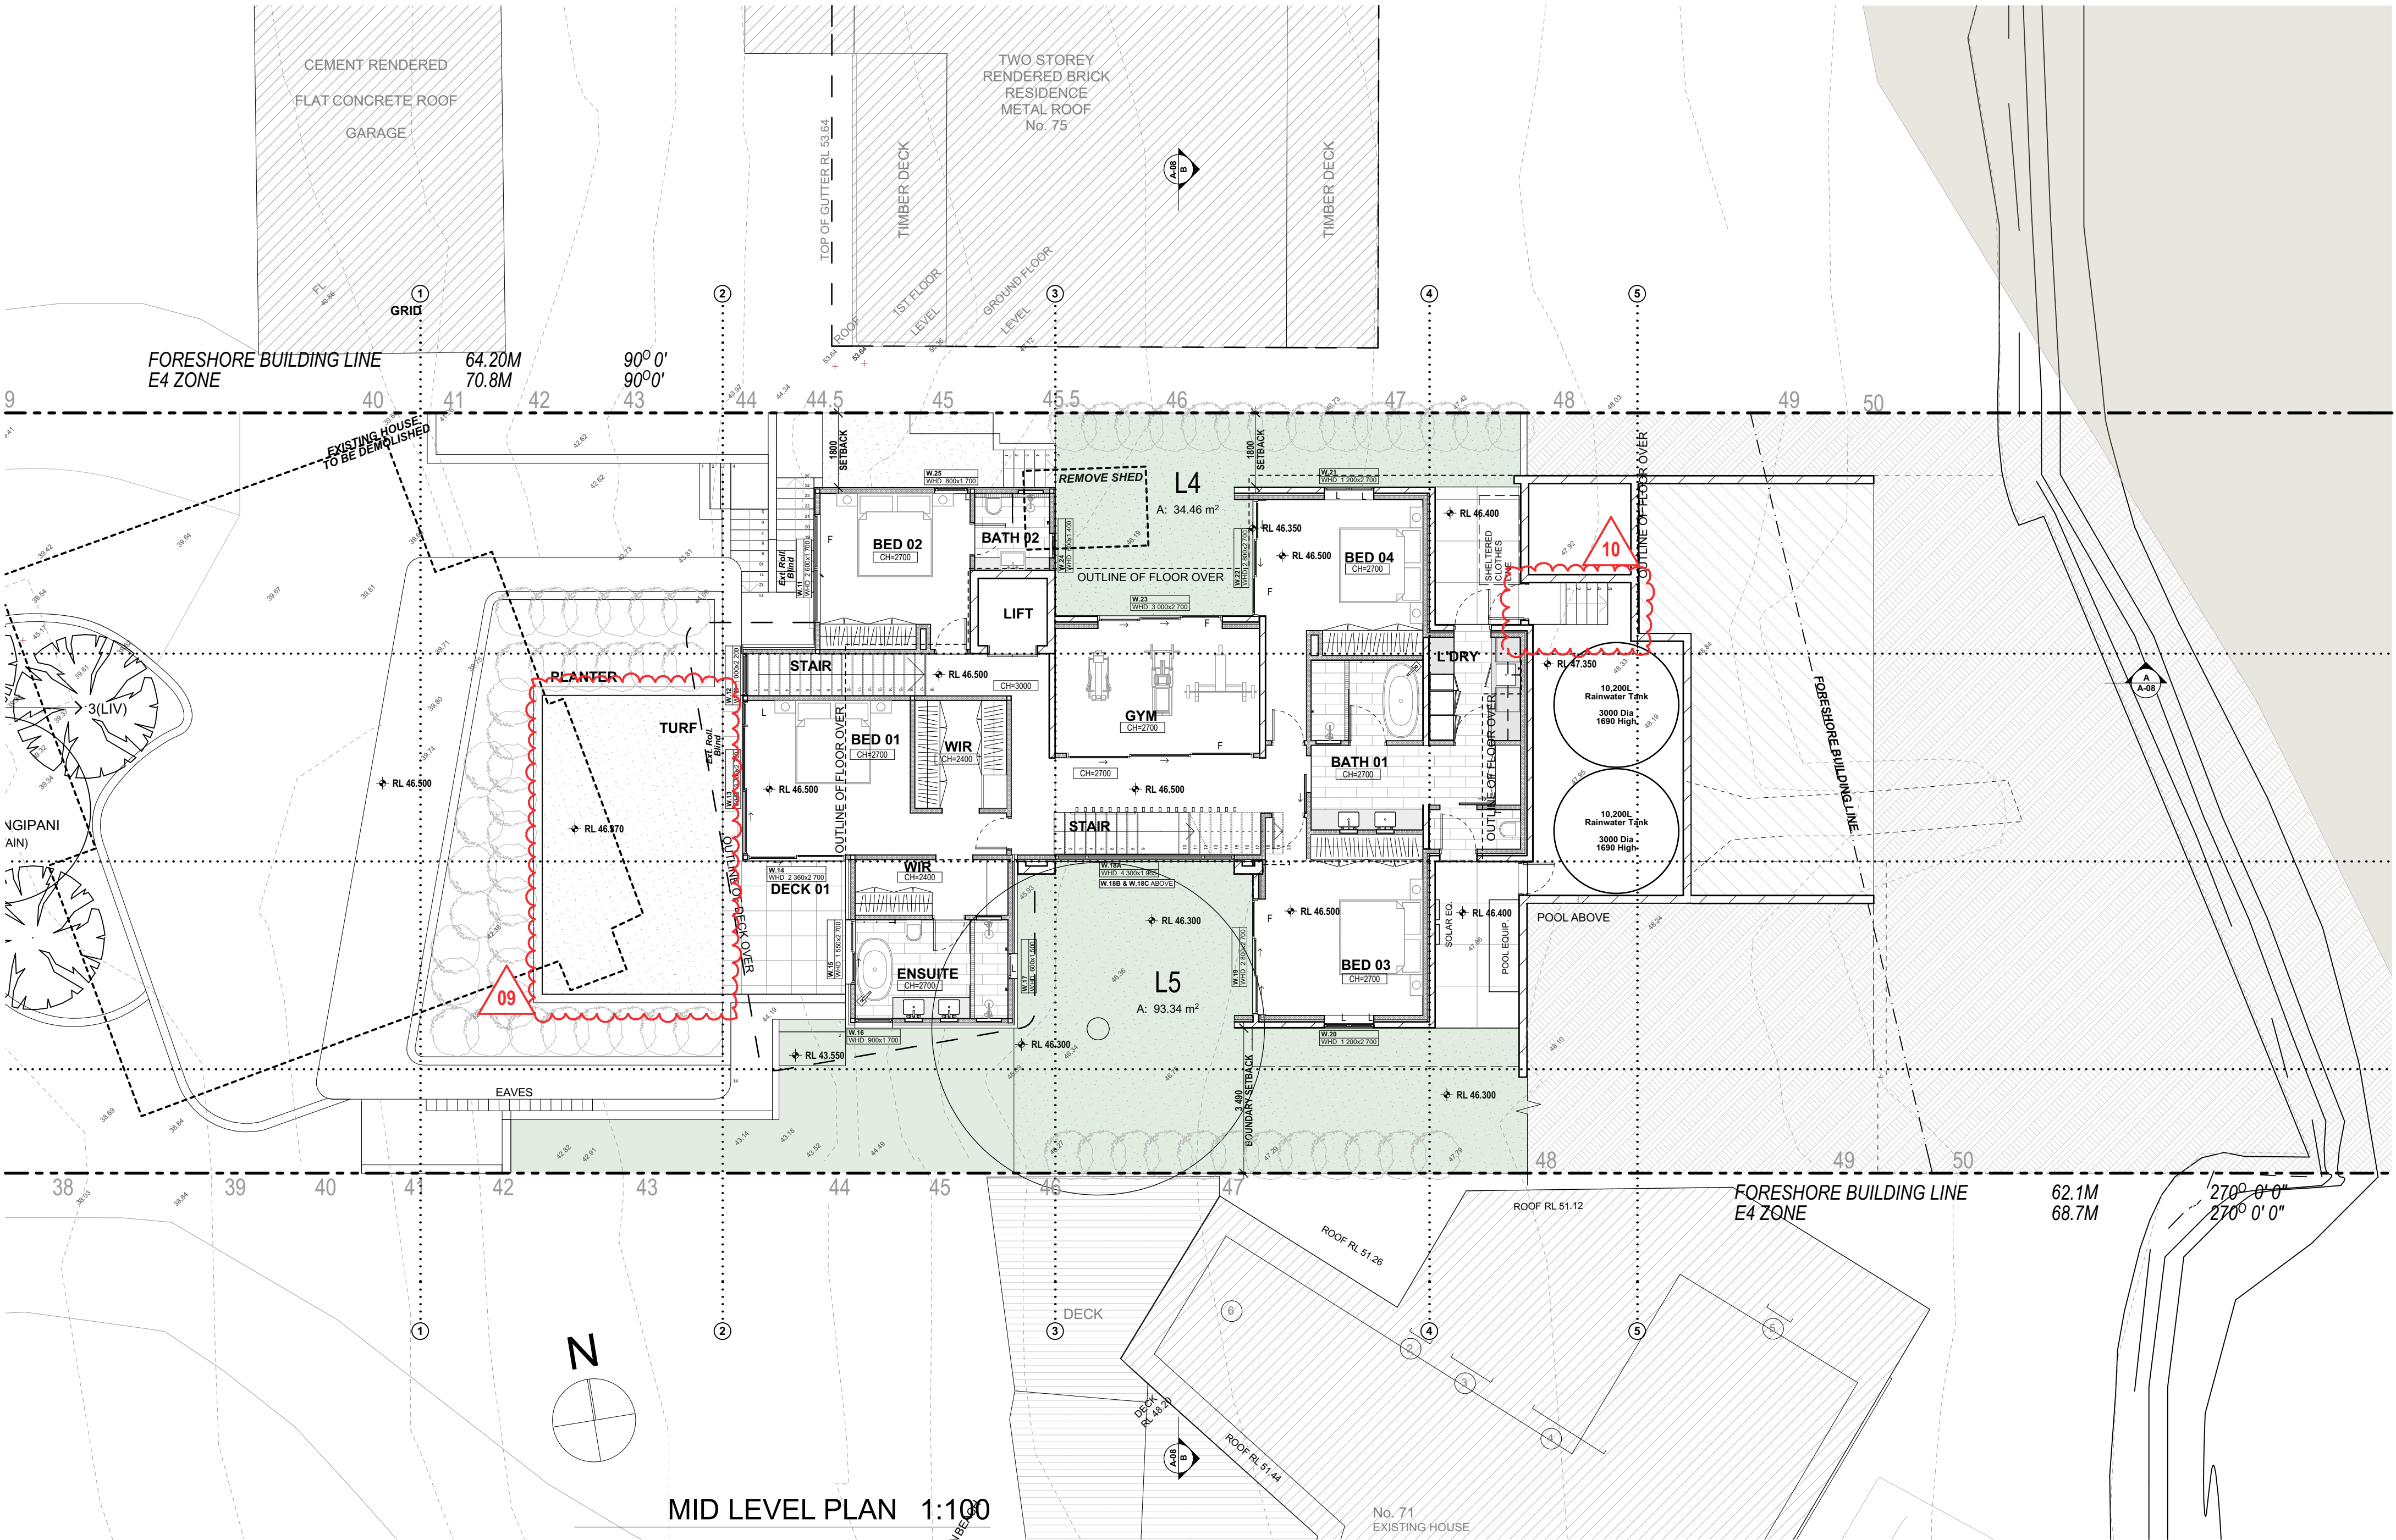


MID LEVEL PLAN 1:100

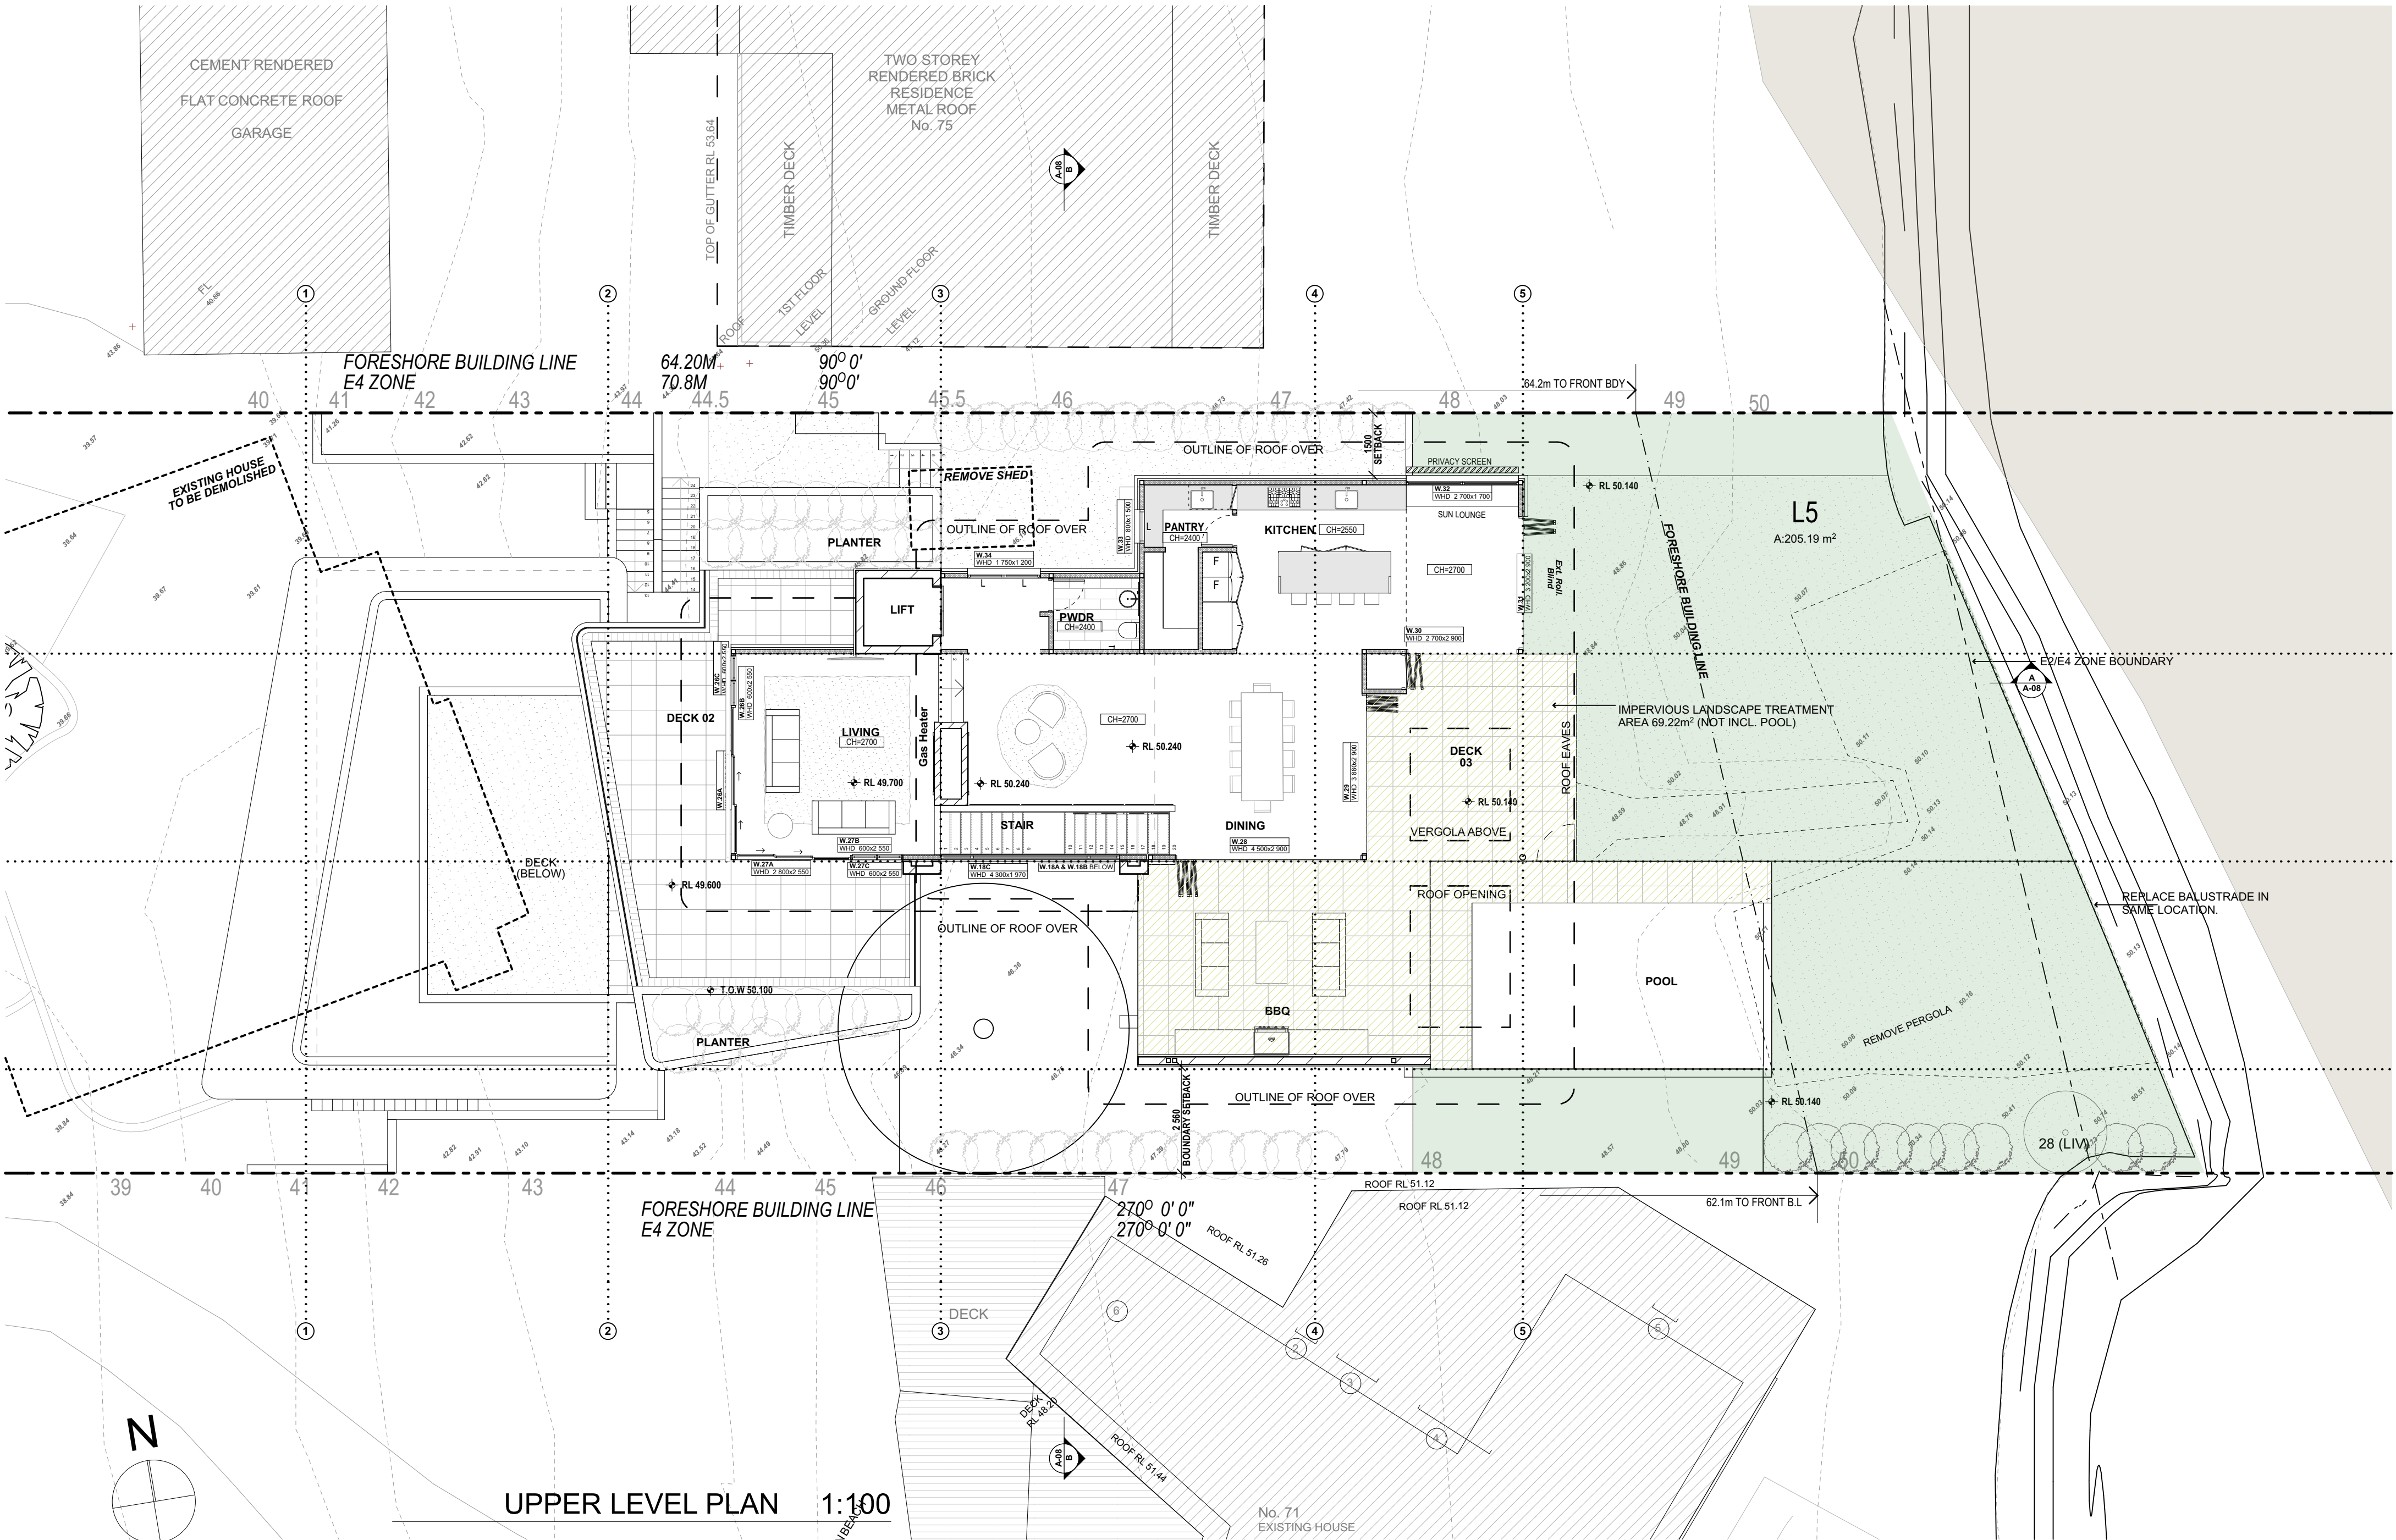


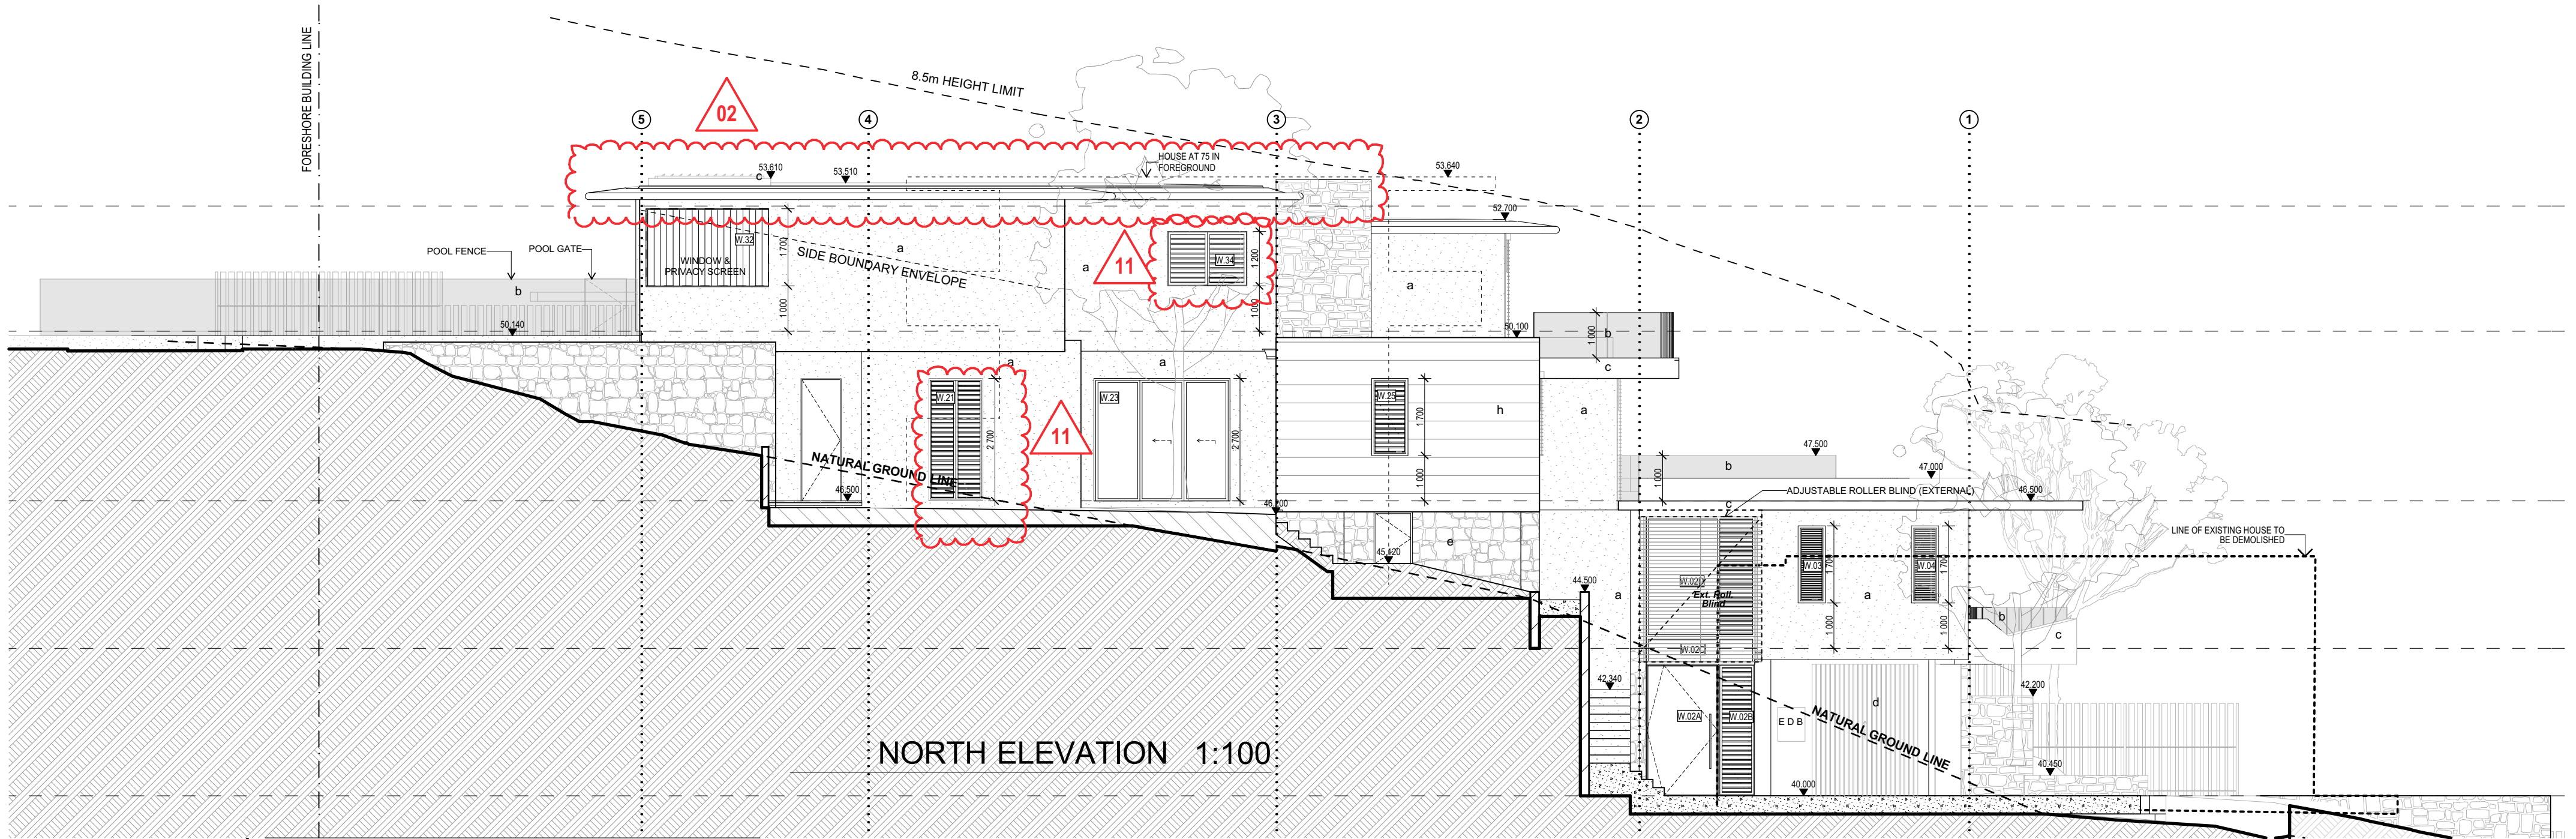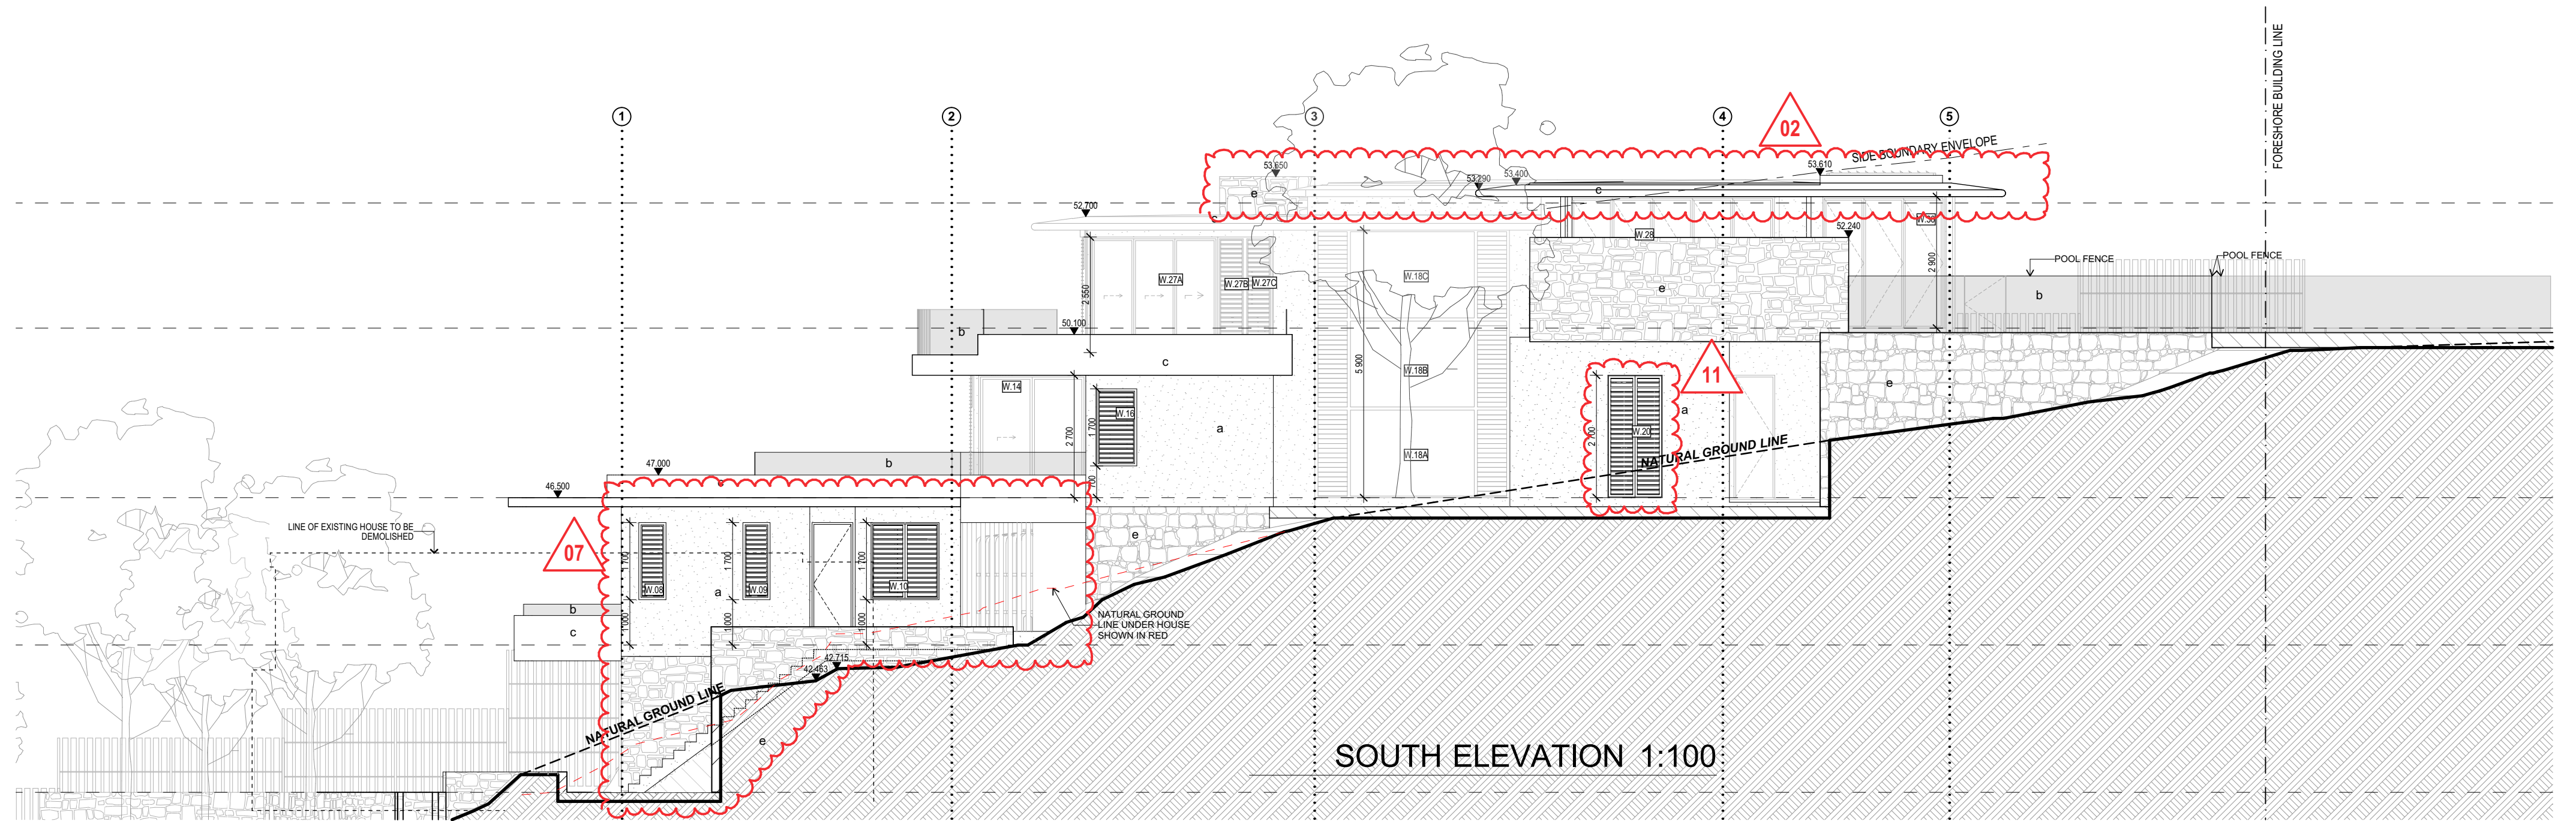


Issue Date	Rev	Description	Drawn	Checked
25/01/2022	A	DEVELOPMENT APPLICATION	AB	SG
05/05/2022	B	REVISIONS TO DRAWINGS AS CLOUDED	AB	SG
06/09/2023	C	REVISIONS TO DRAWINGS AS CLOUDED	AK	SG

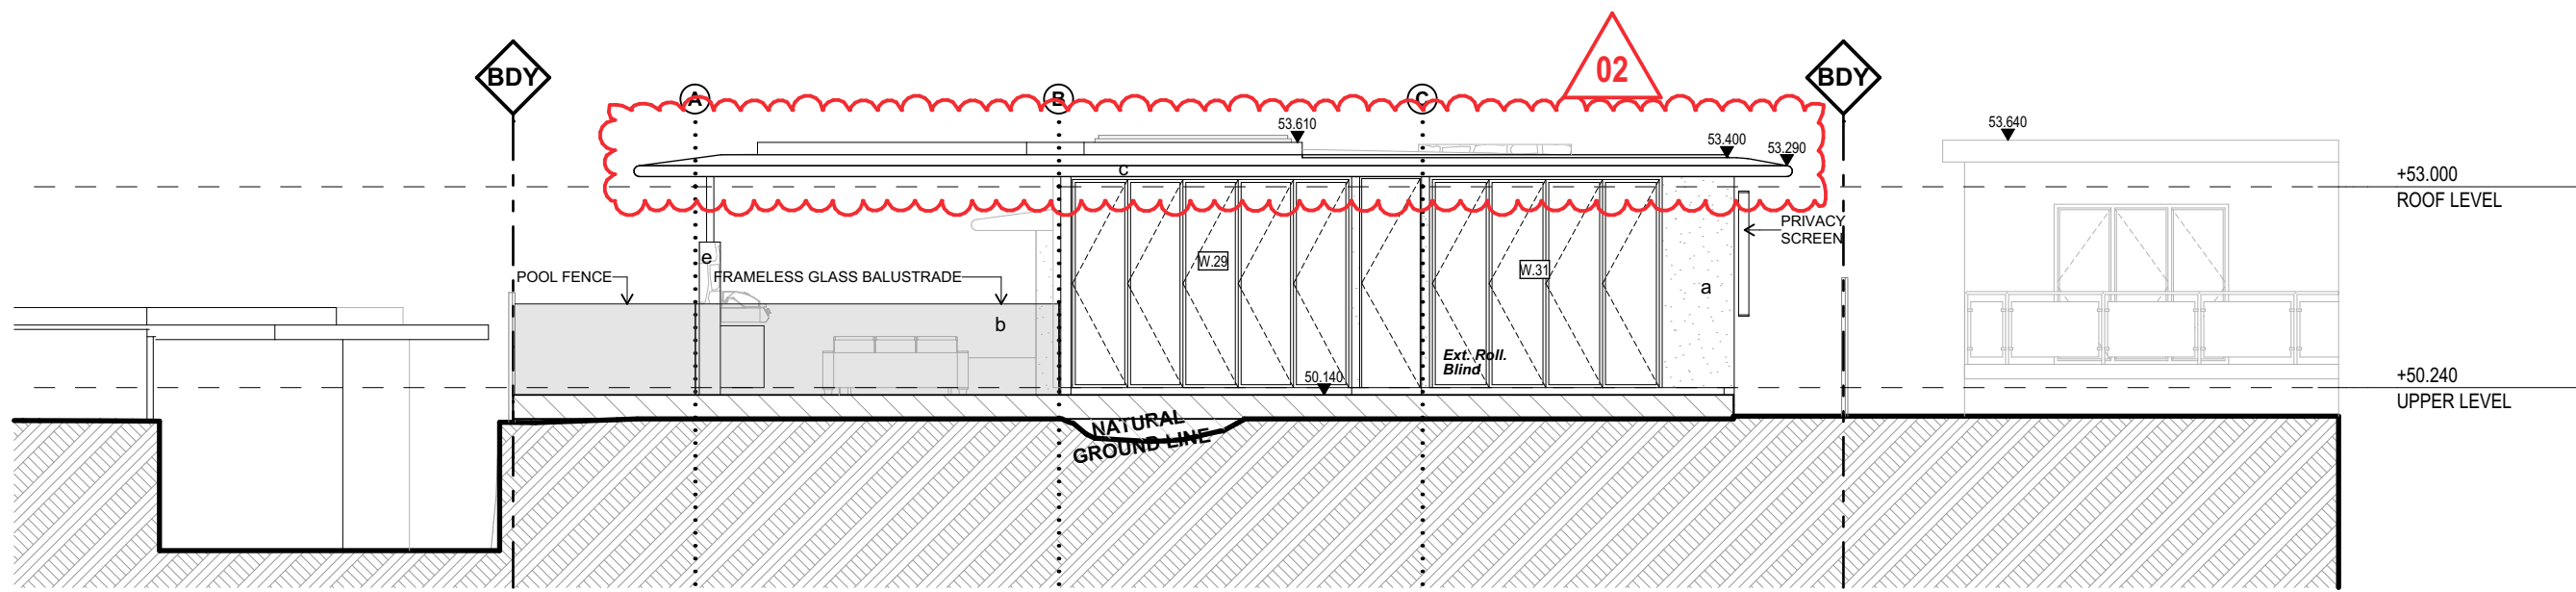

EAST ELEVATION 1:100

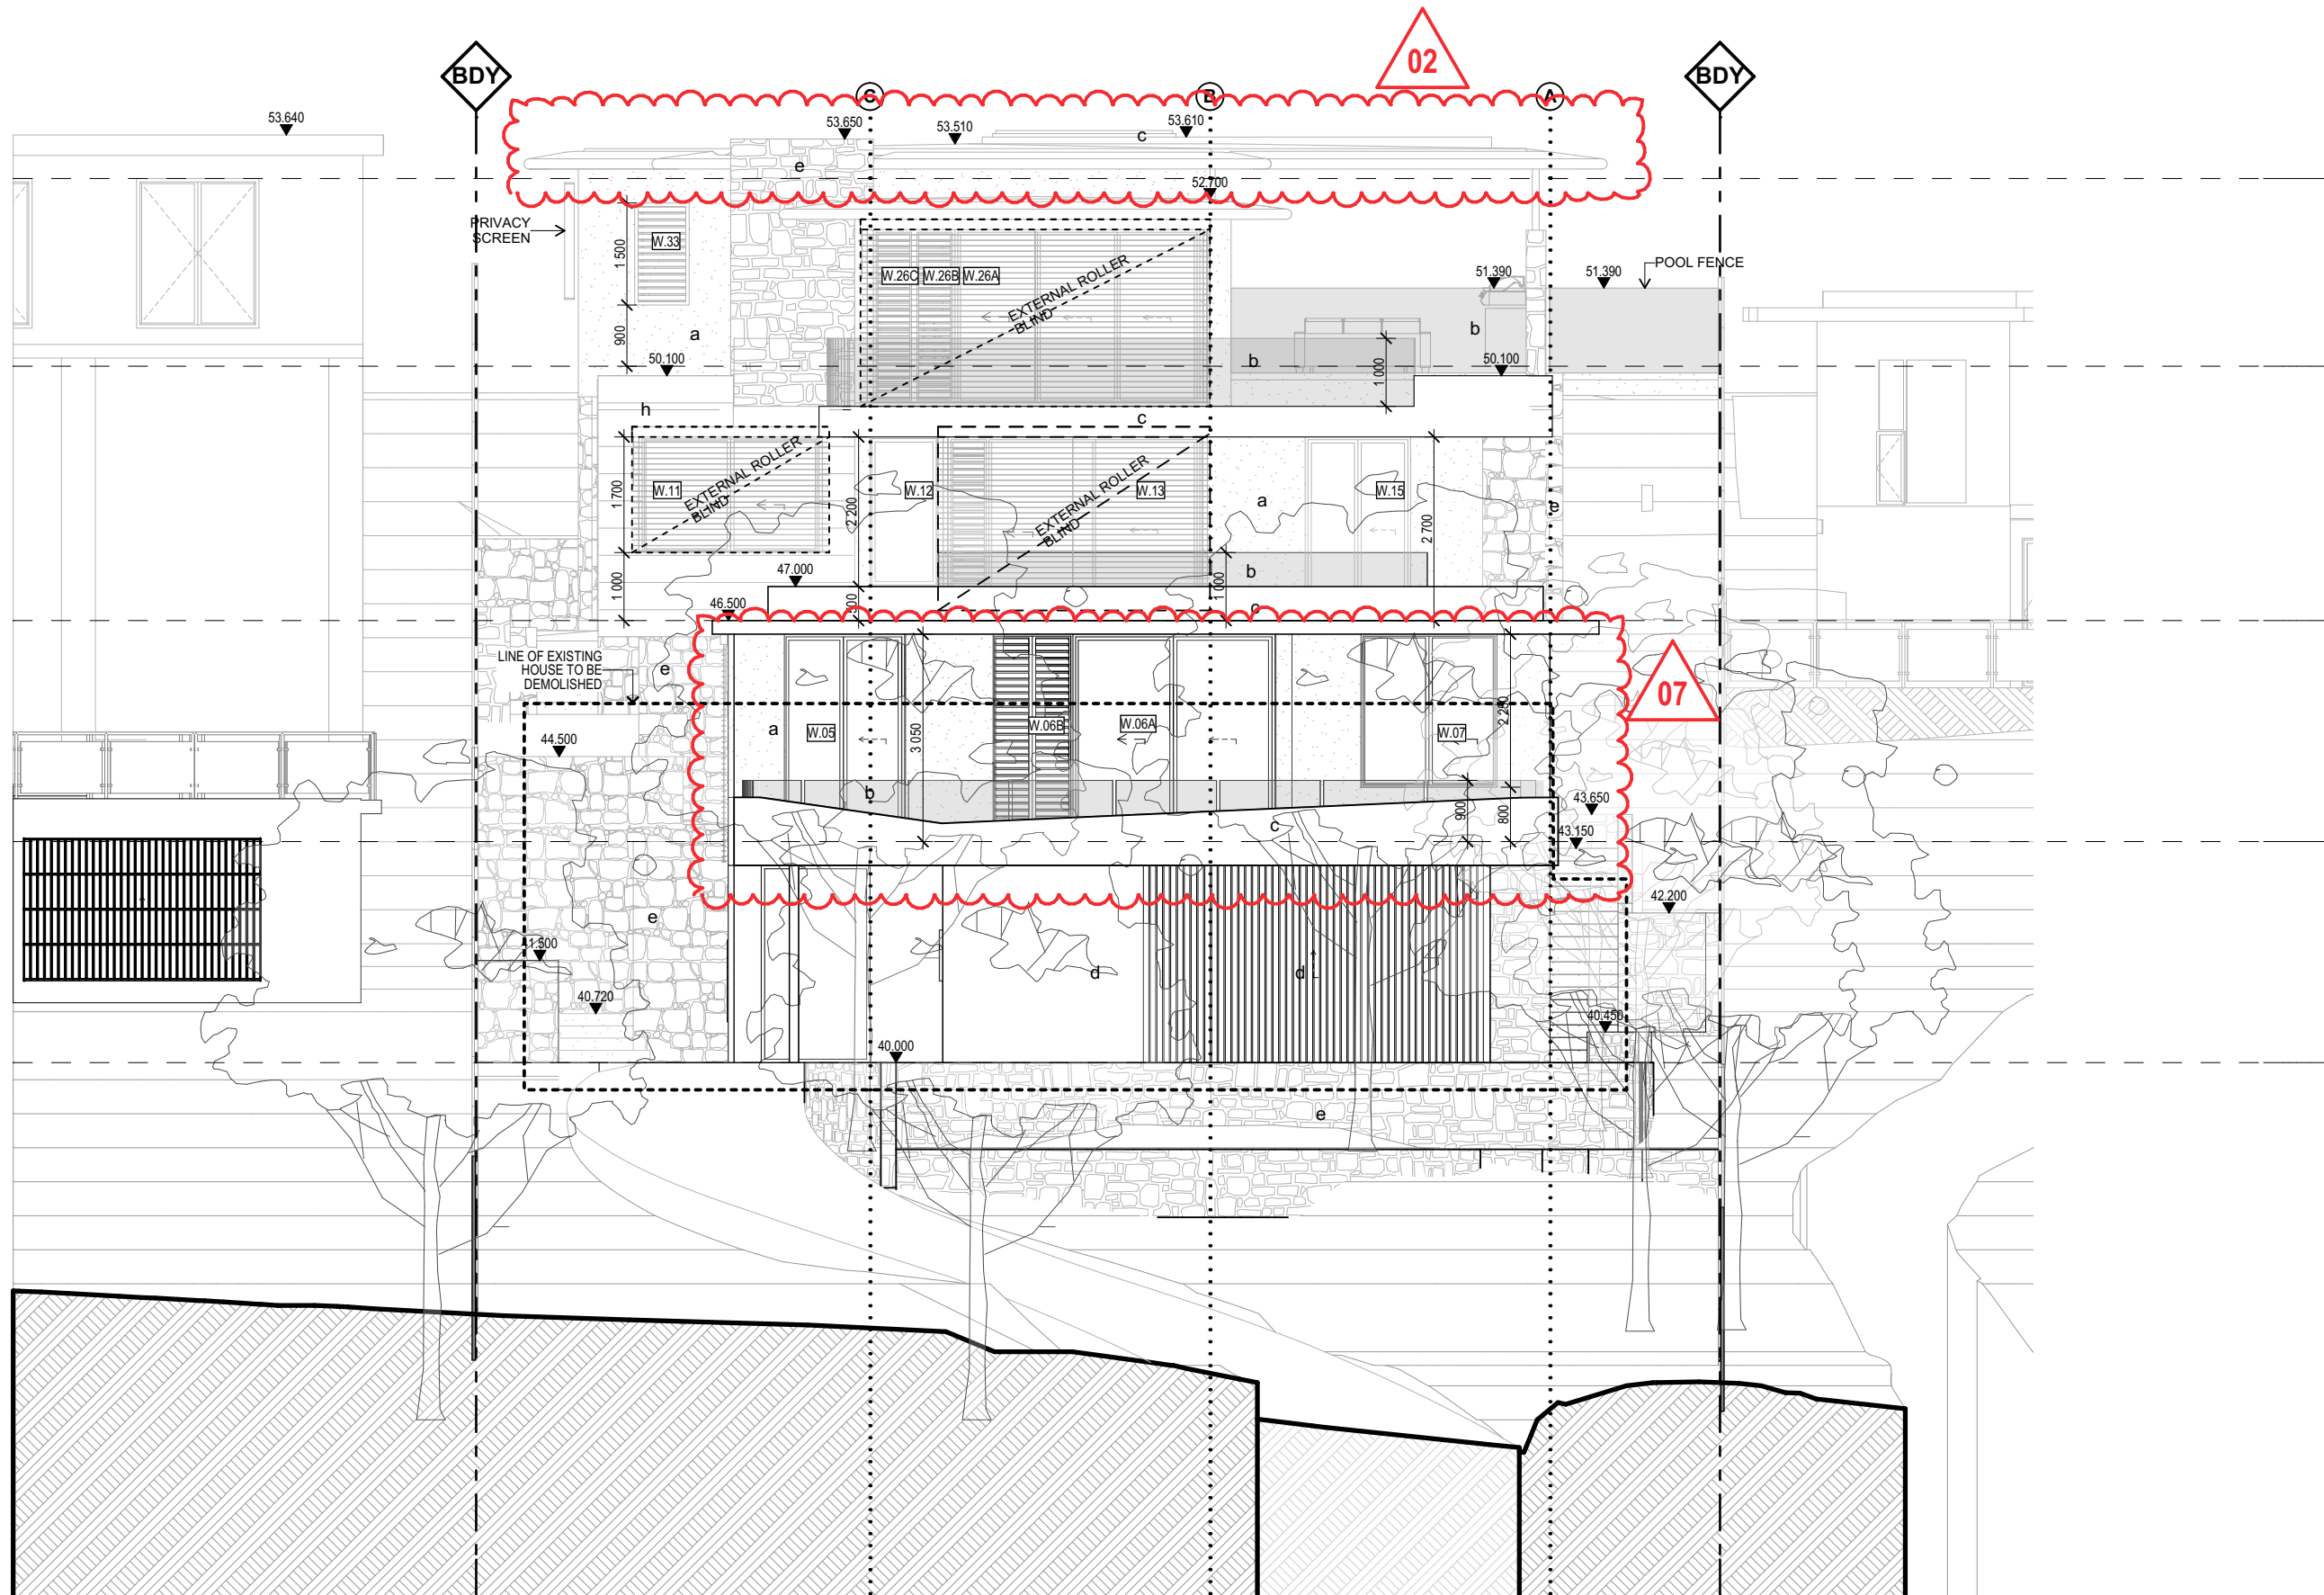

WEST ELEVATION 1:100

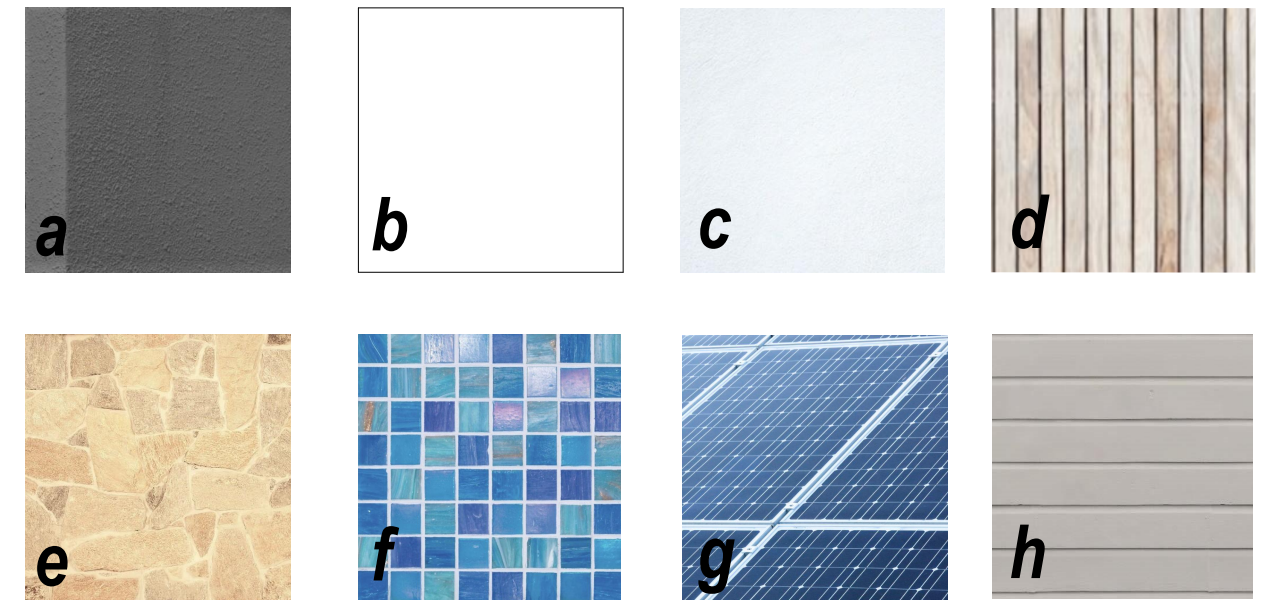

EXTERIOR FINISHES LEGEND

- a TEXTURED RENDER WITH PAINT FINISH - EQUAL TO RESENE DOUBLE GRAVEL
b GLASS BALUSTRADE
c OFF FORM CONCRETE BALUSTRADE - RESENE 'GLISTENING WHITE' PAINT FINISH
d HORIZONTAL TIMBER "THIN" CLADDING TO BALCONY SOFFIT - NATURAL CLEAR FINISH
e 'BODEGA' NATURAL STONE WALL CLADDING
f GLAZED MOSAIC TILES TO POOL
g SOLAR PANELS TO ROOF
h WEATHERBOARD



