

NO. 19

EXISTING KITCHEN JOINERY
AND FITTINGS TO BE
DEMOLISHED SHOWN DOTTED


MATERIALS AND
EX.

MATERIALS AND
WASTE TO BE STORED

northern
beaches
council

THIS PLAN IS TO BE READ IN
CONJUNCTION WITH
THE CONDITIONS OF DEVELOPMENT
CONSENT

DA2025/1230

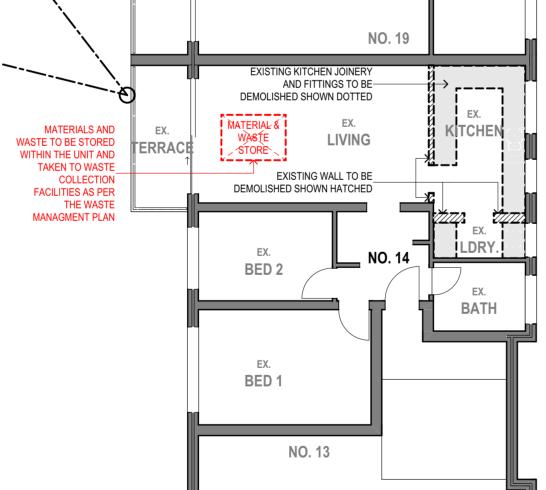

DEMOLITION PLAN
1:100






ALTERATIONS TO EXISTING APARTMENT AT 14/2 QUEENSCLIFF RD, QUEENSCLIFF 14/-/SP1595 FOR MR RHYS WILLIAMS

		FI OOF	R PLANS			
A: FOR DA (09/25)		. 2001		PROJECT	DWG NO.	ISSU
A: FOR	ISSNE	SCALE: DATE:	1:100@A2 01/09/25	AKQC	DA100	1


EX. FLOOR PLAN


1:100



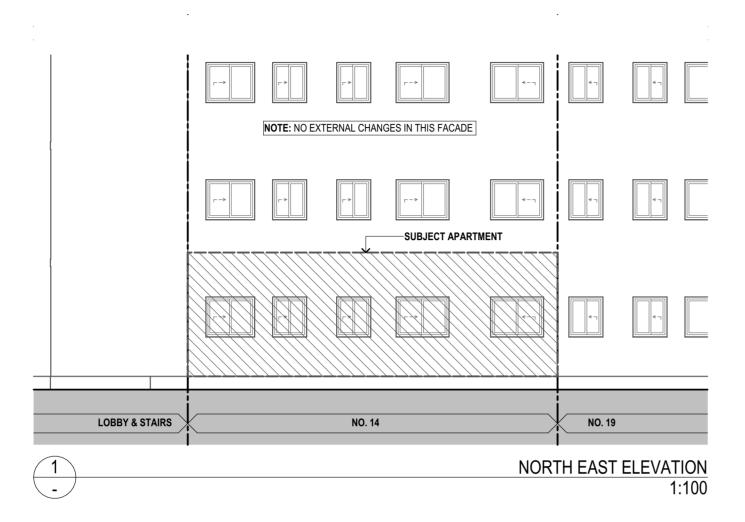



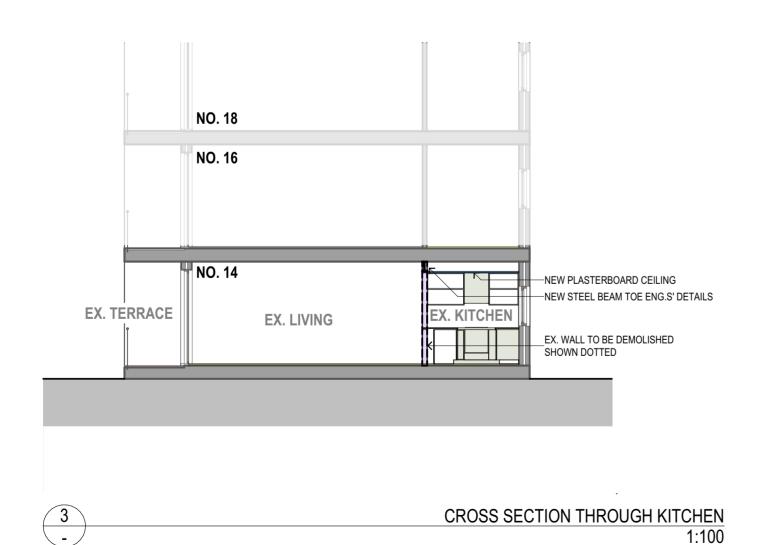

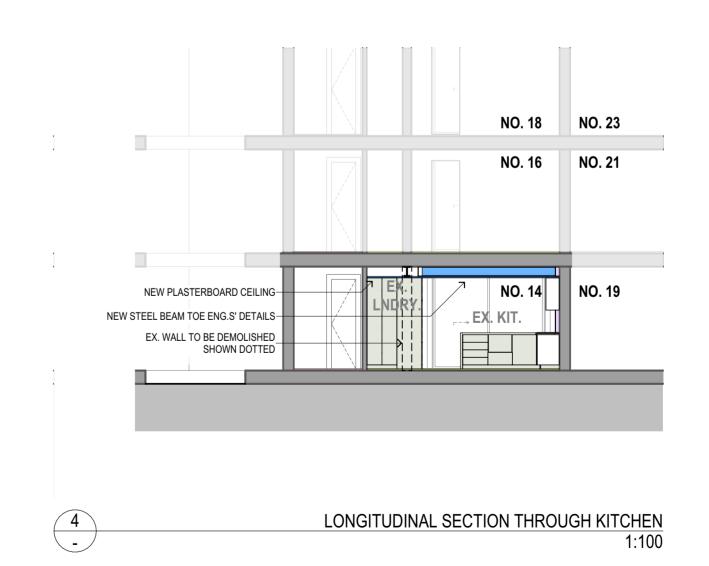

ALAN KEMPSTER ARCHITECTS PTY LTD 6 GOODCHAP STREET SURRY HILLS NSW 2010 PH (02) 9212 3242 Eadmin@akarchitects.com.au REG NO. 3655

ALTERATIONS TO EXISTING APARTMENT AT 14/2 QUEENSCLIFF RD, QUEENSCLIFF 14/-/SP1595 FOR MR RHYS WILLIAMS SECTIONS AND ELEVATIONS

PROJECT DWG NO. ISSUE
SCALE: 1:100@A2 AKQC DA101 A