




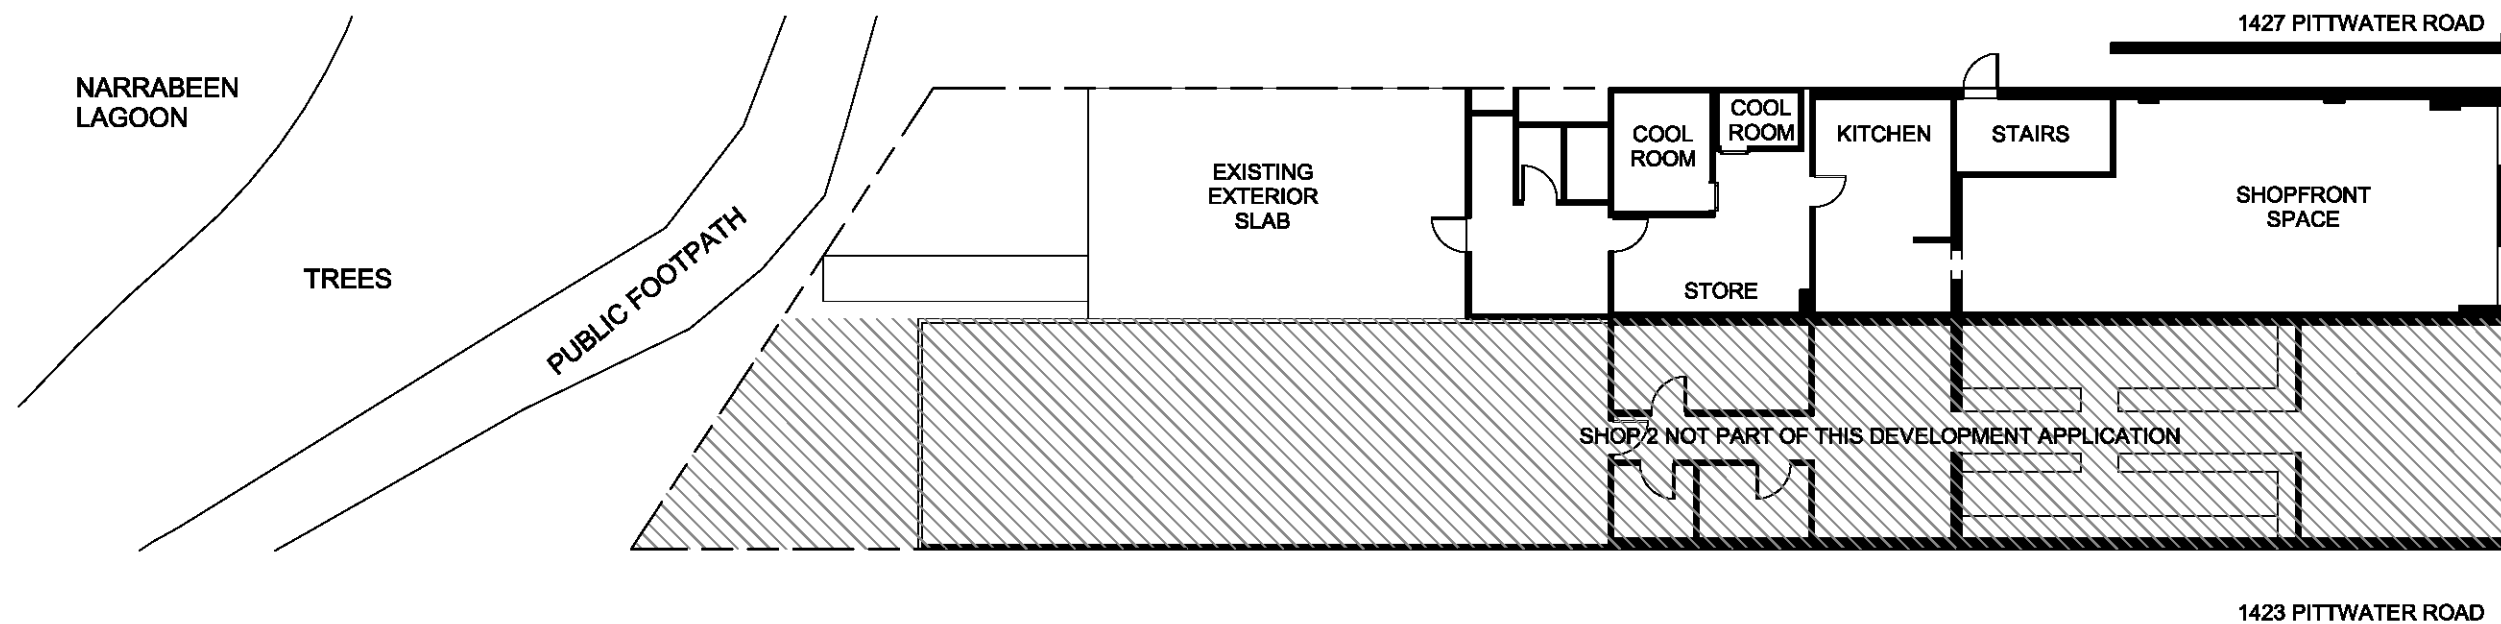


1 EXISTING OVERALL PLAN
1 : 200

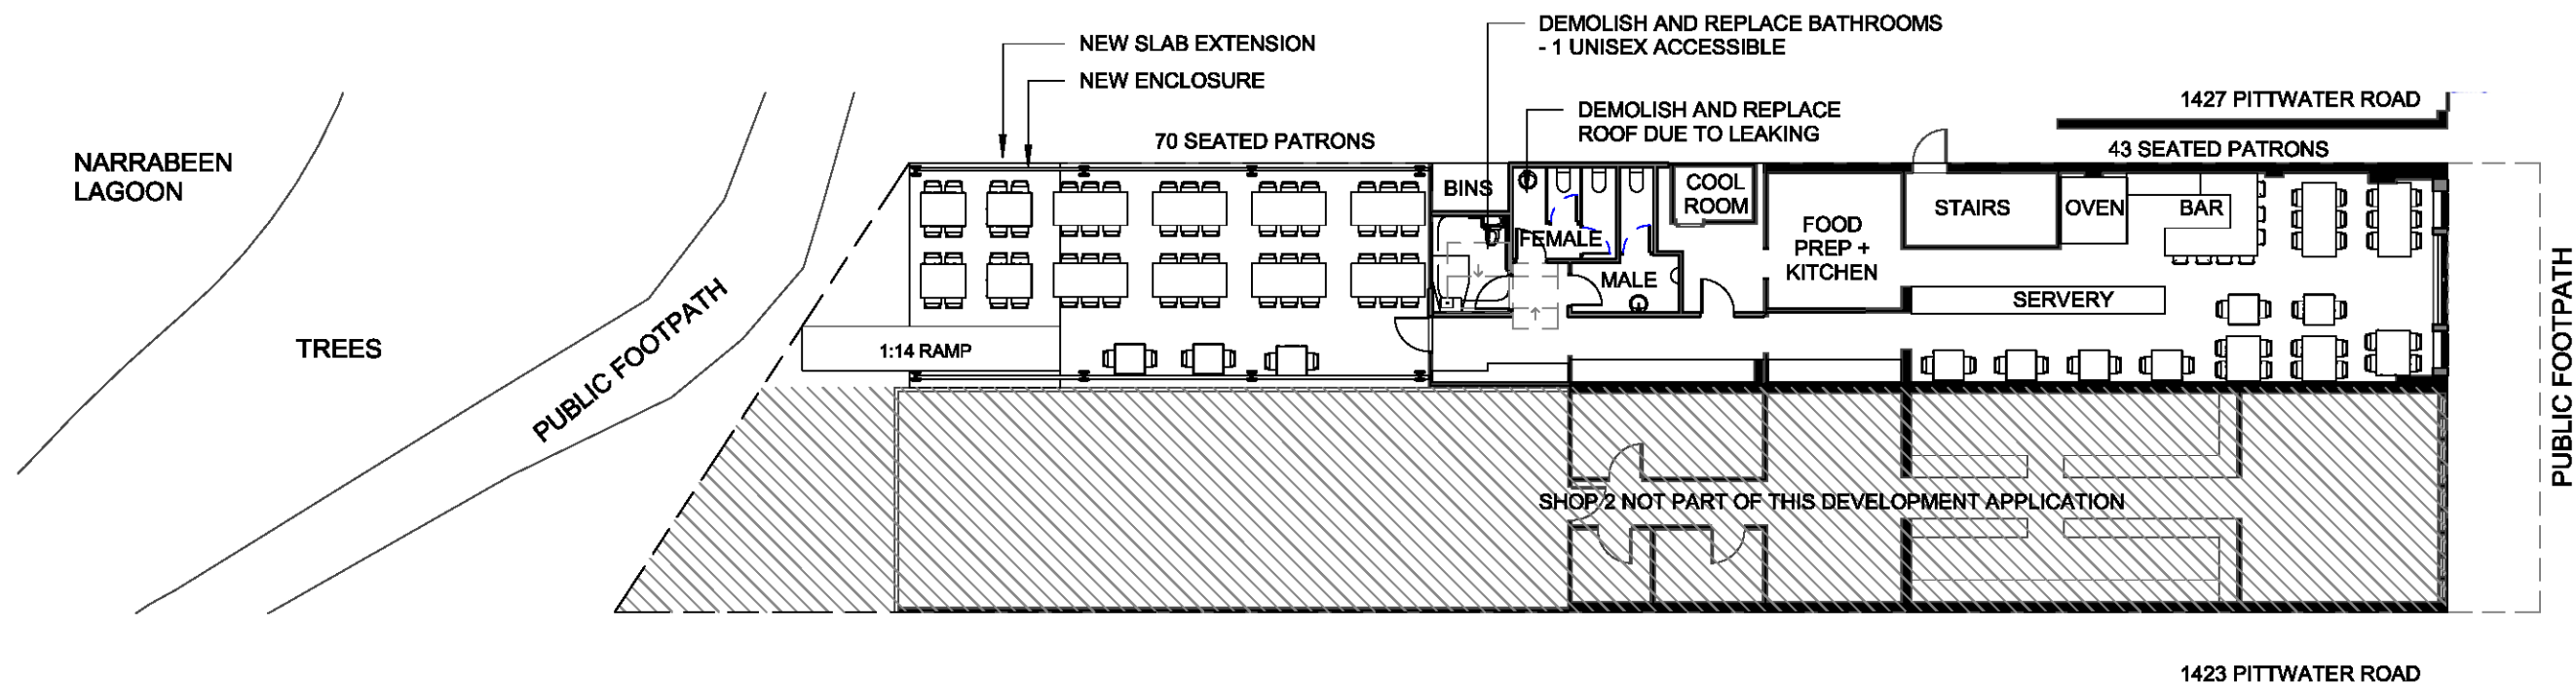

2 PROPOSED OVERALL PLAN
1 : 200

 


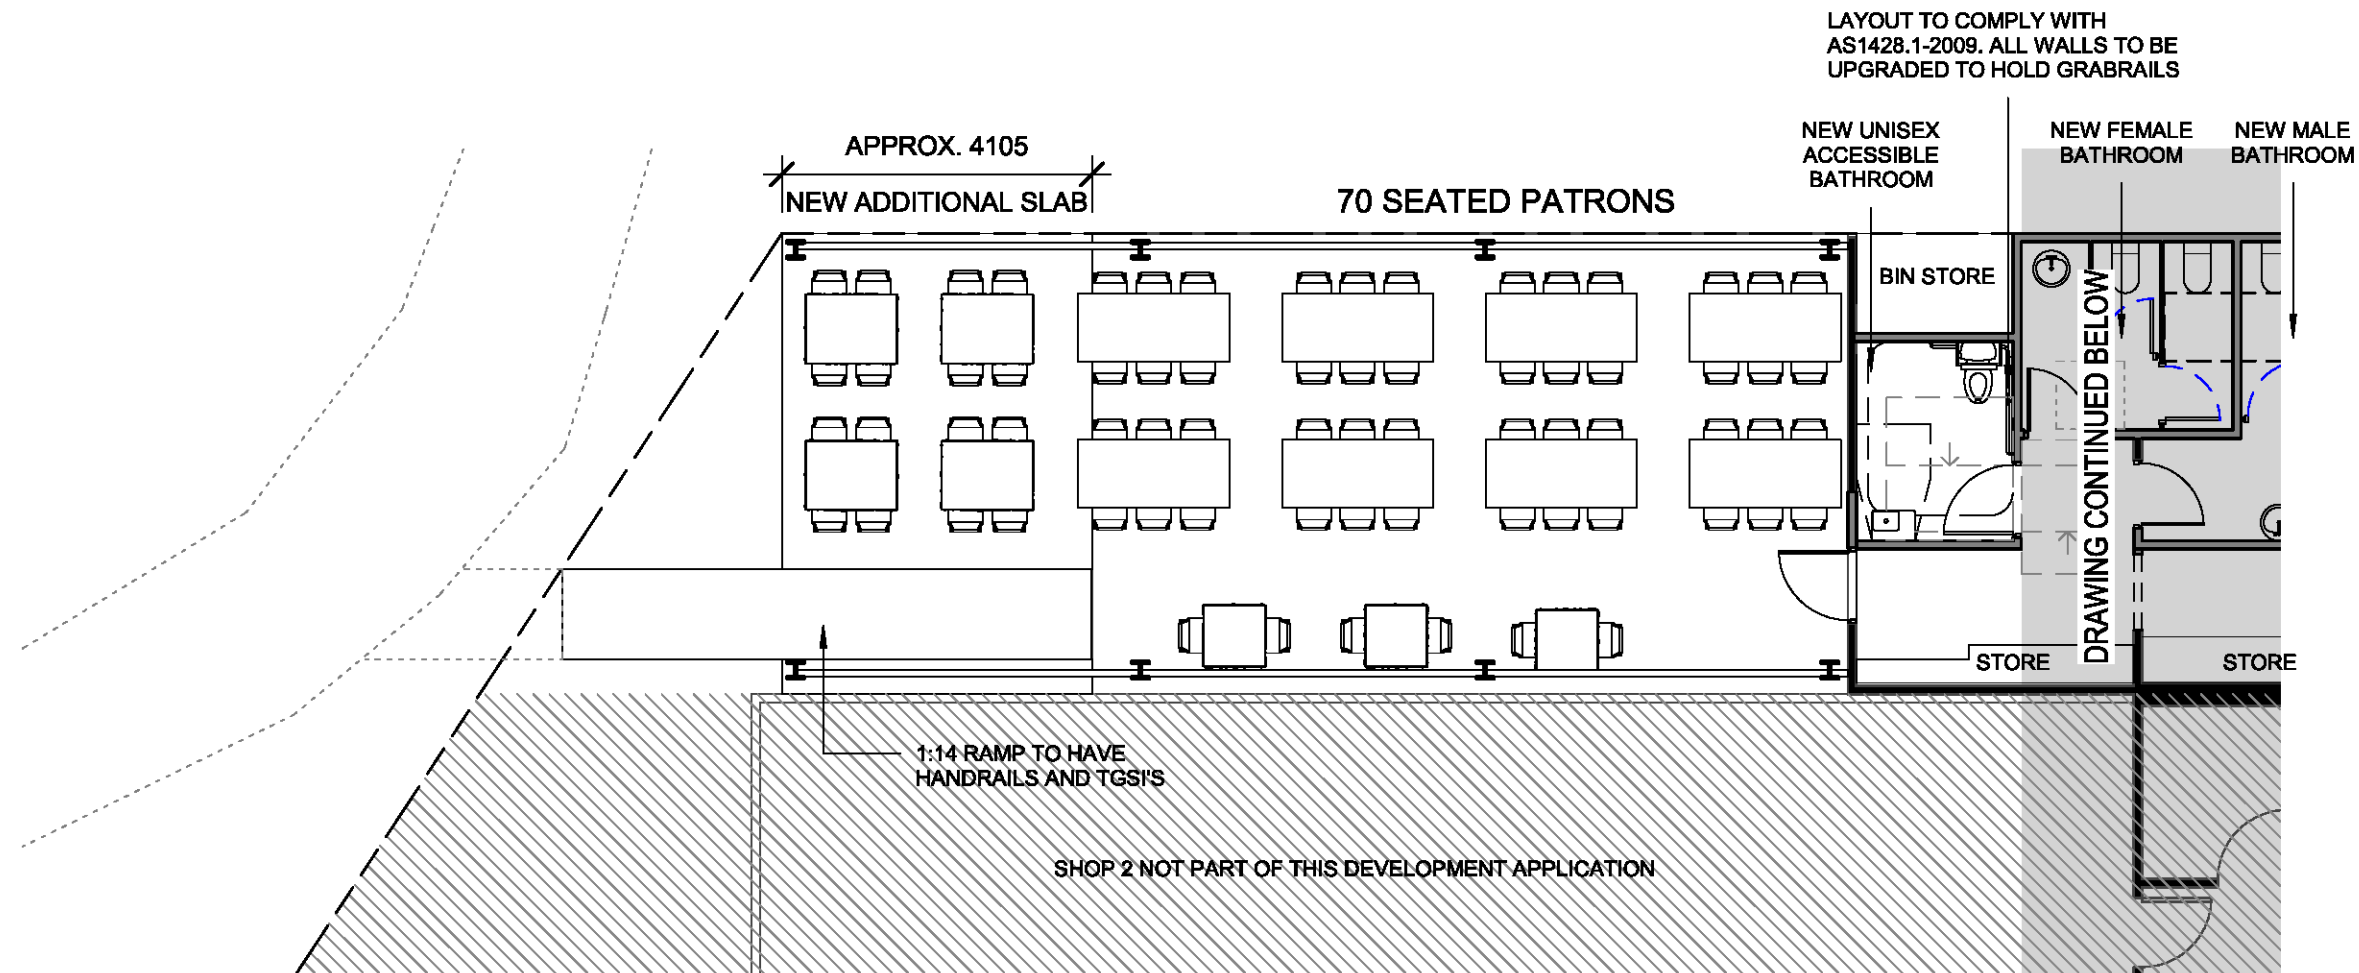

THIS PLAN TO BE READ IN
CONJUNCTION WITH

DA2017/ 1102

NORTHERN BEACHES COUNCIL

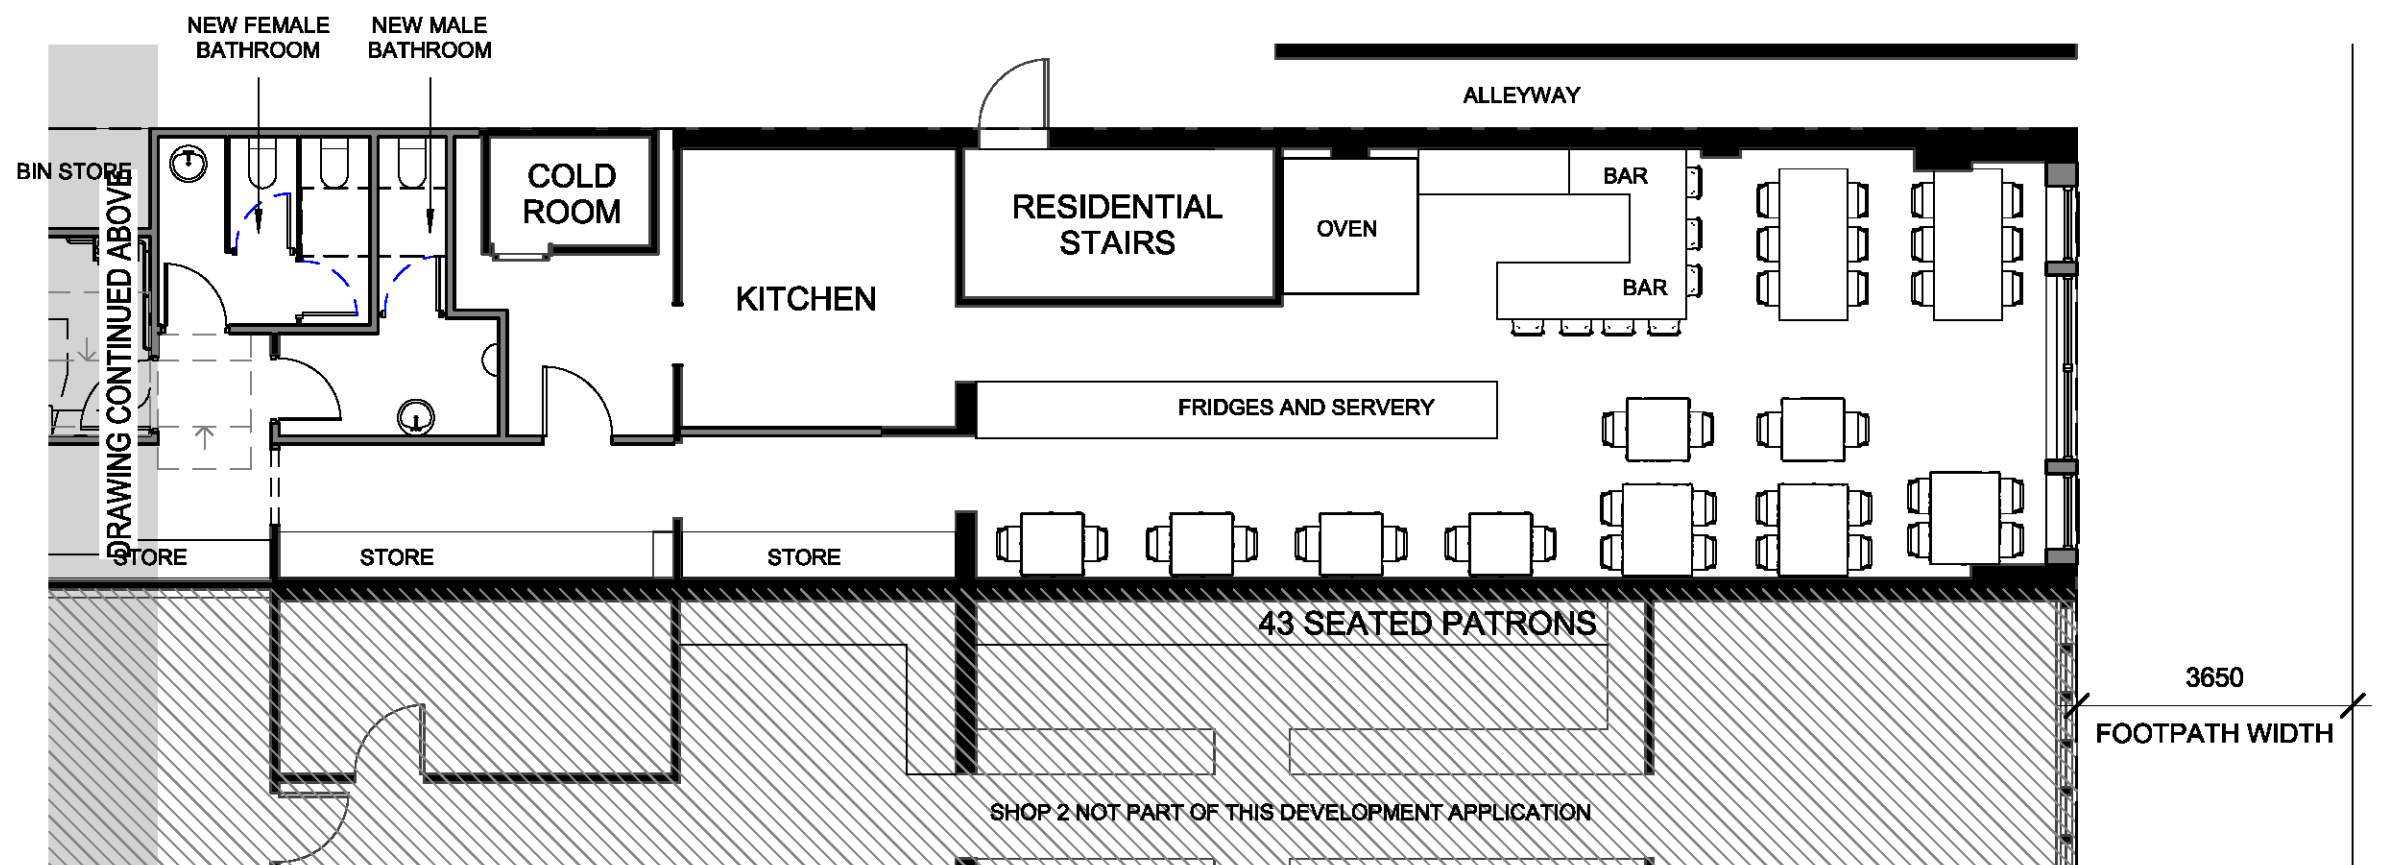

Project: Shop 1 - 1425 Pittwater Rd
Narrabeen

Client: Joy Adams

WALSH DRAFTING

www.walshdrafting.com.au

scott@walshdrafting.com.au

0488 048 880

Scale

1 : 100 @ A3

30/10/2017 11:18:19 AM

Sheet Name

PROPOSED FLOOR PLAN

This drawing is copyright and remains the property of Walsh Drafting.
This drawing is for development application purposes only and not for construction.

Number

A03

No.

1

2

Description

ISSUE FOR CLIENT REVIEW

FOR DA APPROVAL


Date

19/09/2017


30/10/2017

Rev.


2

 

THIS PLAN TO BE READ IN
CONJUNCTION WITH
DA2017/ 1102
NORTHERN BEACHES COUNCIL

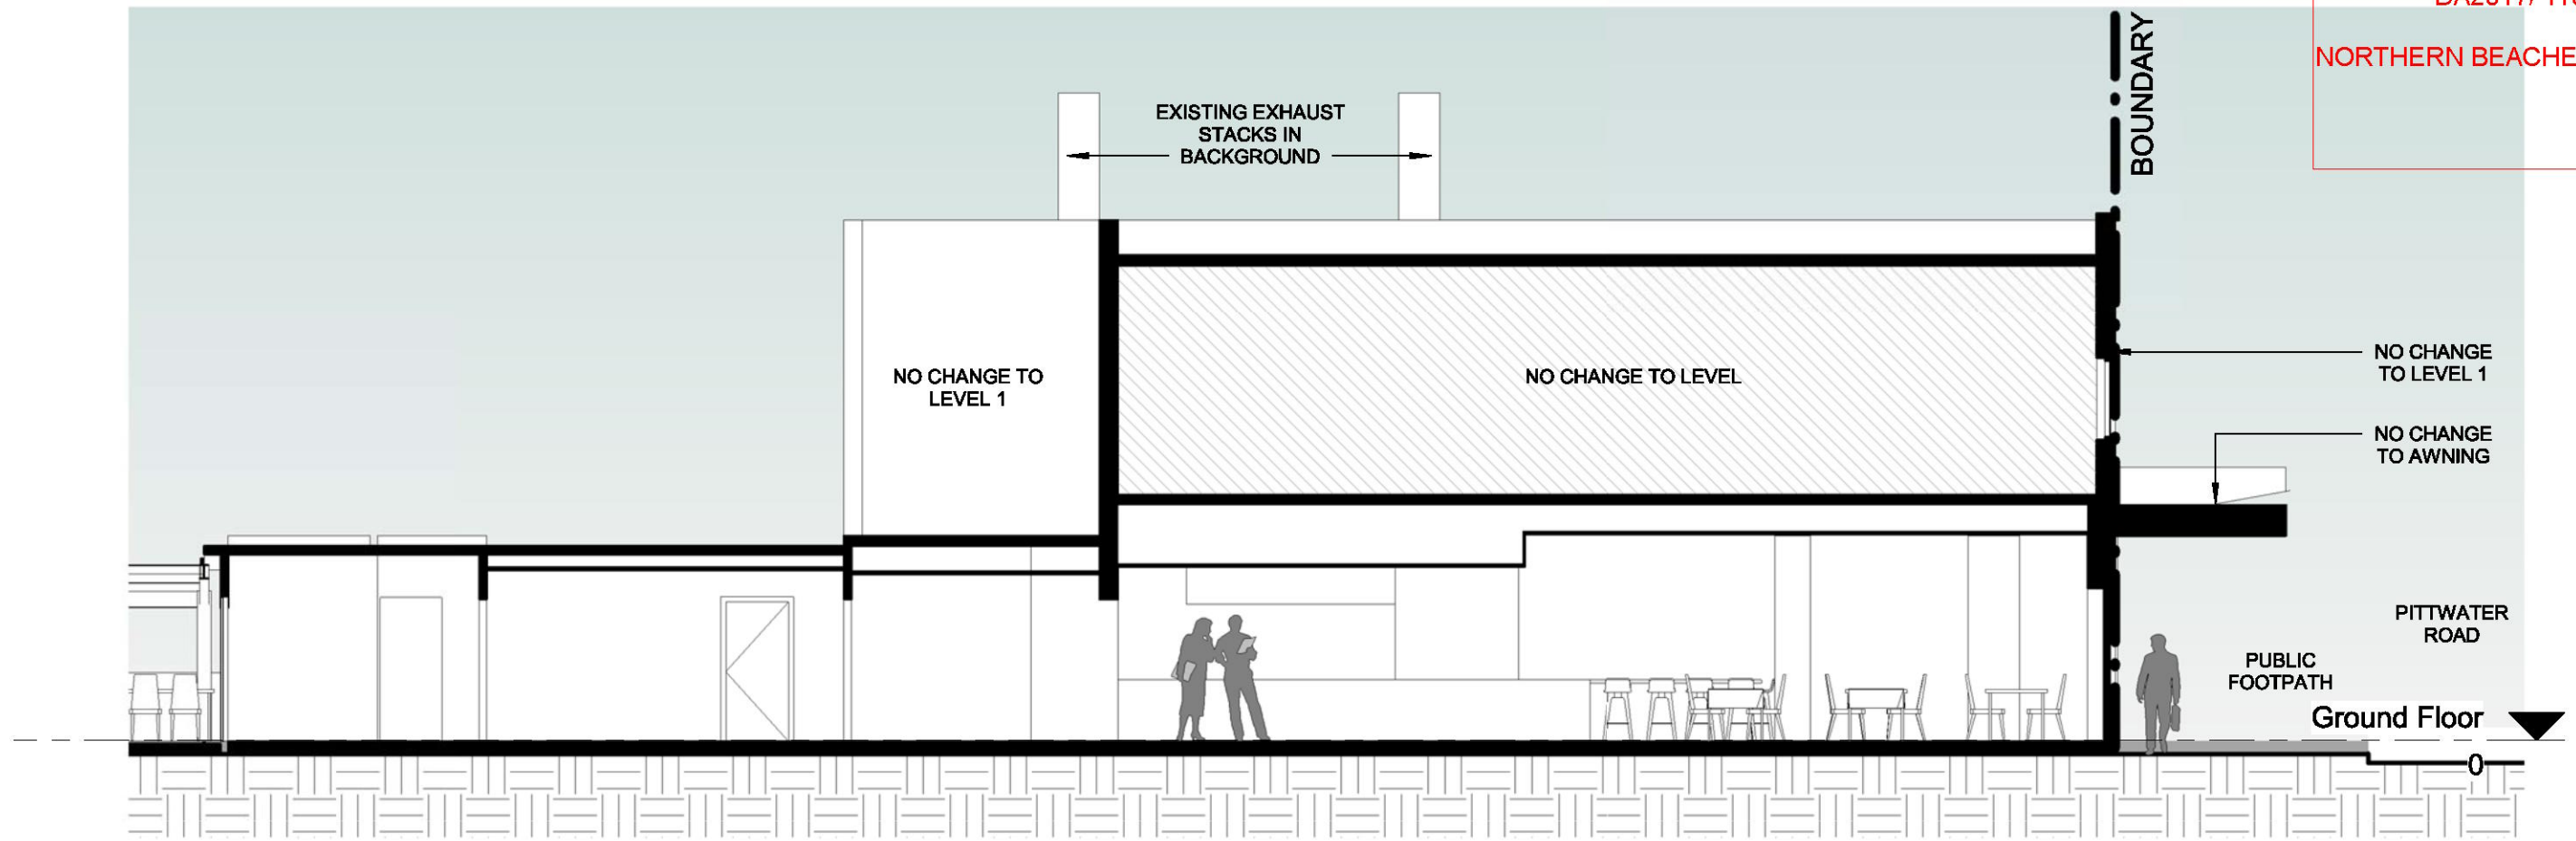

1 SECTION 1 - PART A
1:100

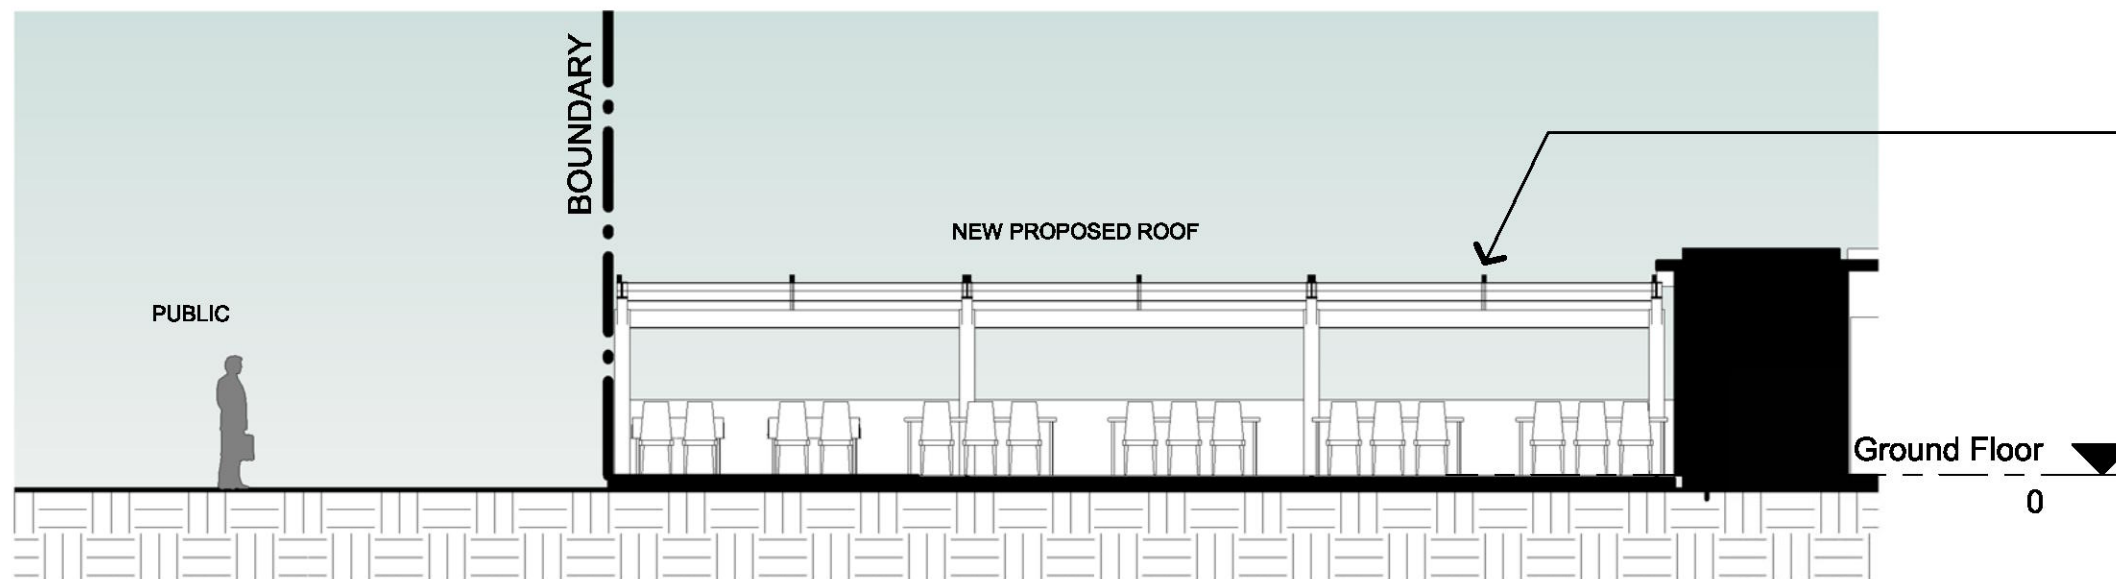

2 SECTION 1 - PART B
1:100



ROOF INSPIRATION -
EASY LANE @ WINDSOR

Project: Shop 1 - 1425 Pittwater Rd
Narrabeen
Client: Joy Adams

WALSH DRAFTING
www.walshdrafting.com.au
scott@walshdrafting.com.au
0480 049 880

Scale
1:100 @ A3
30/10/2017 11:18:21
AM

Sheet Name
PROPOSED CROSS SECTION
This drawing is copyright and remains the property of Walsh Drafting.
This drawing is for development application purposes only and not for construction.

Number
A04

No.	Description
1	ISSUE FOR CLIENT REVIEW
2	FOR DA APPROVAL

Date
19/09/2017
30/10/2017

Rev.
2


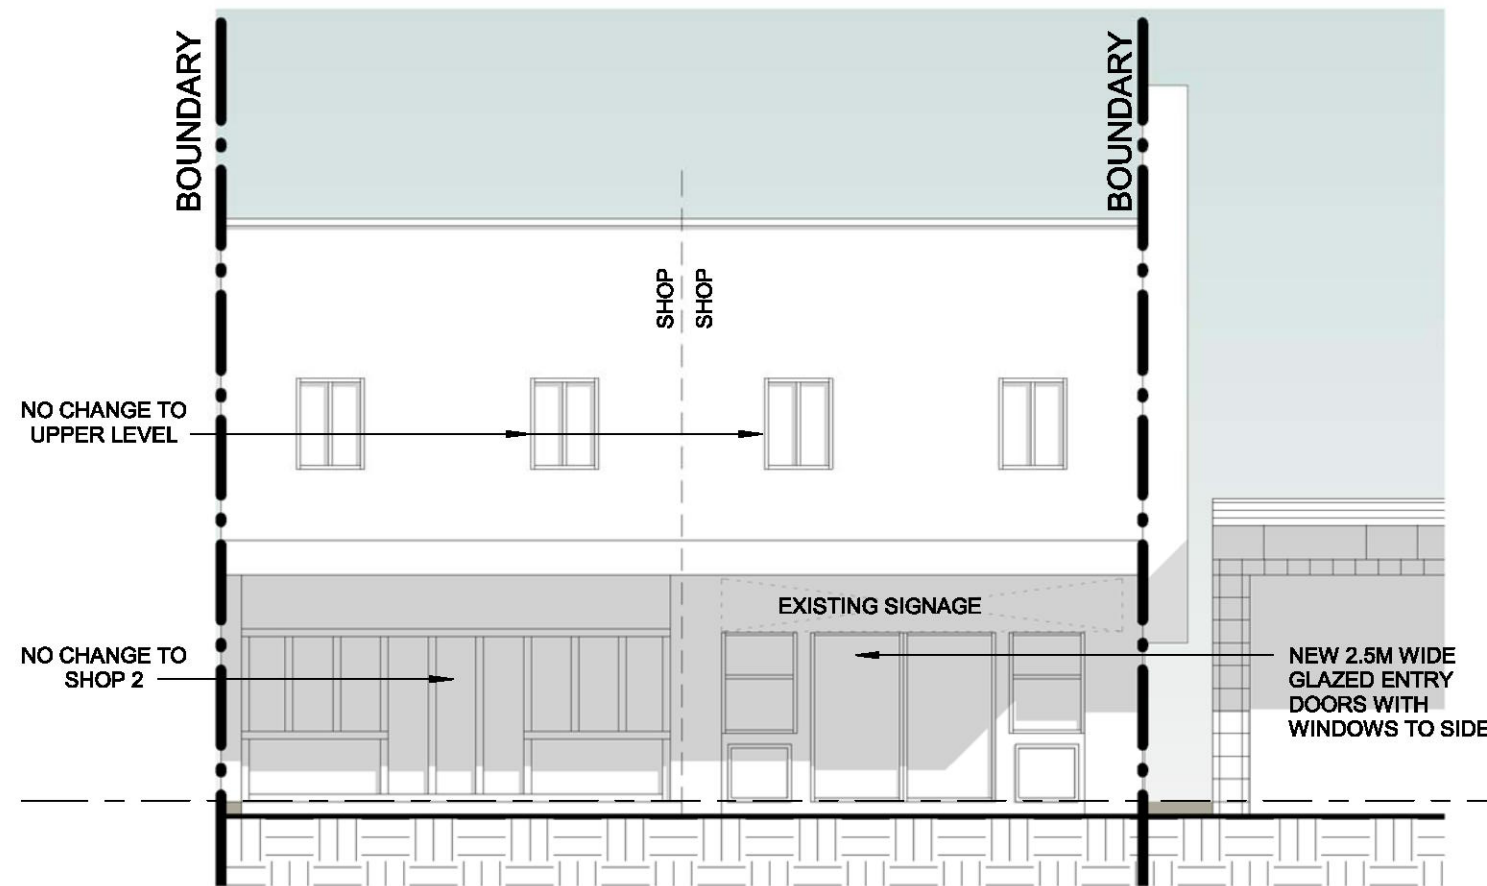


IMAGE OF EASTERN FACADE

Ground Floor
0

1 EAST ELEVATION - PITTWATER ROAD
1 : 100

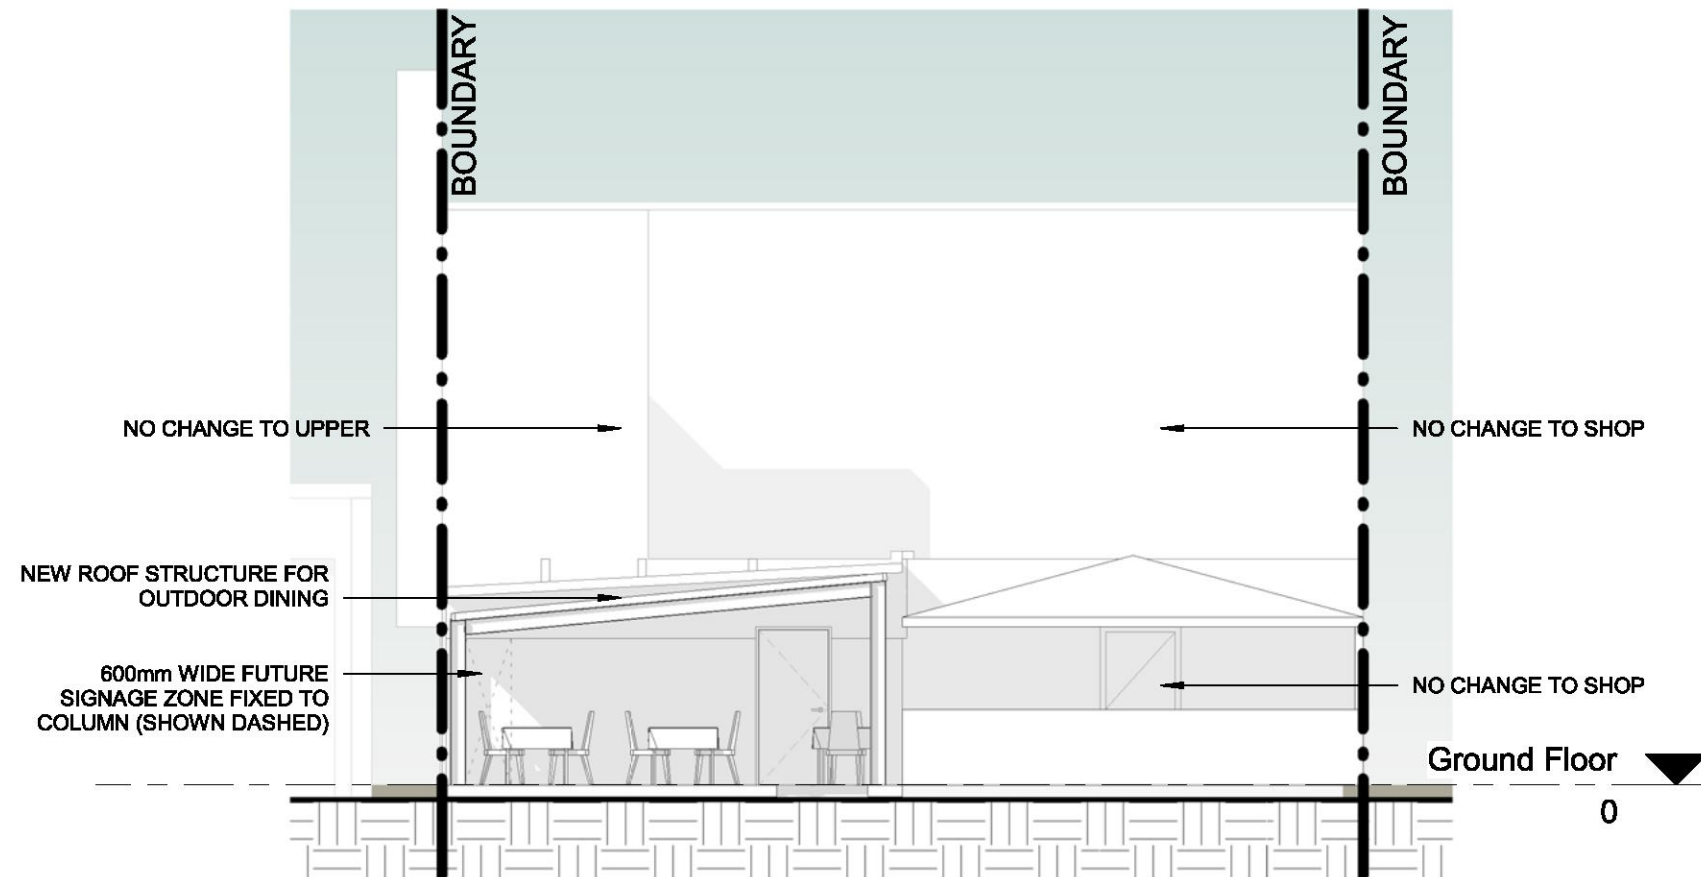


THIS PLAN TO BE READ IN
CONJUNCTION WITH


DA2017/ 1102

NORTHERN BEACHES COUNCIL

2 WEST ELEVATION - PUBLIC WALKWAY
1 : 100

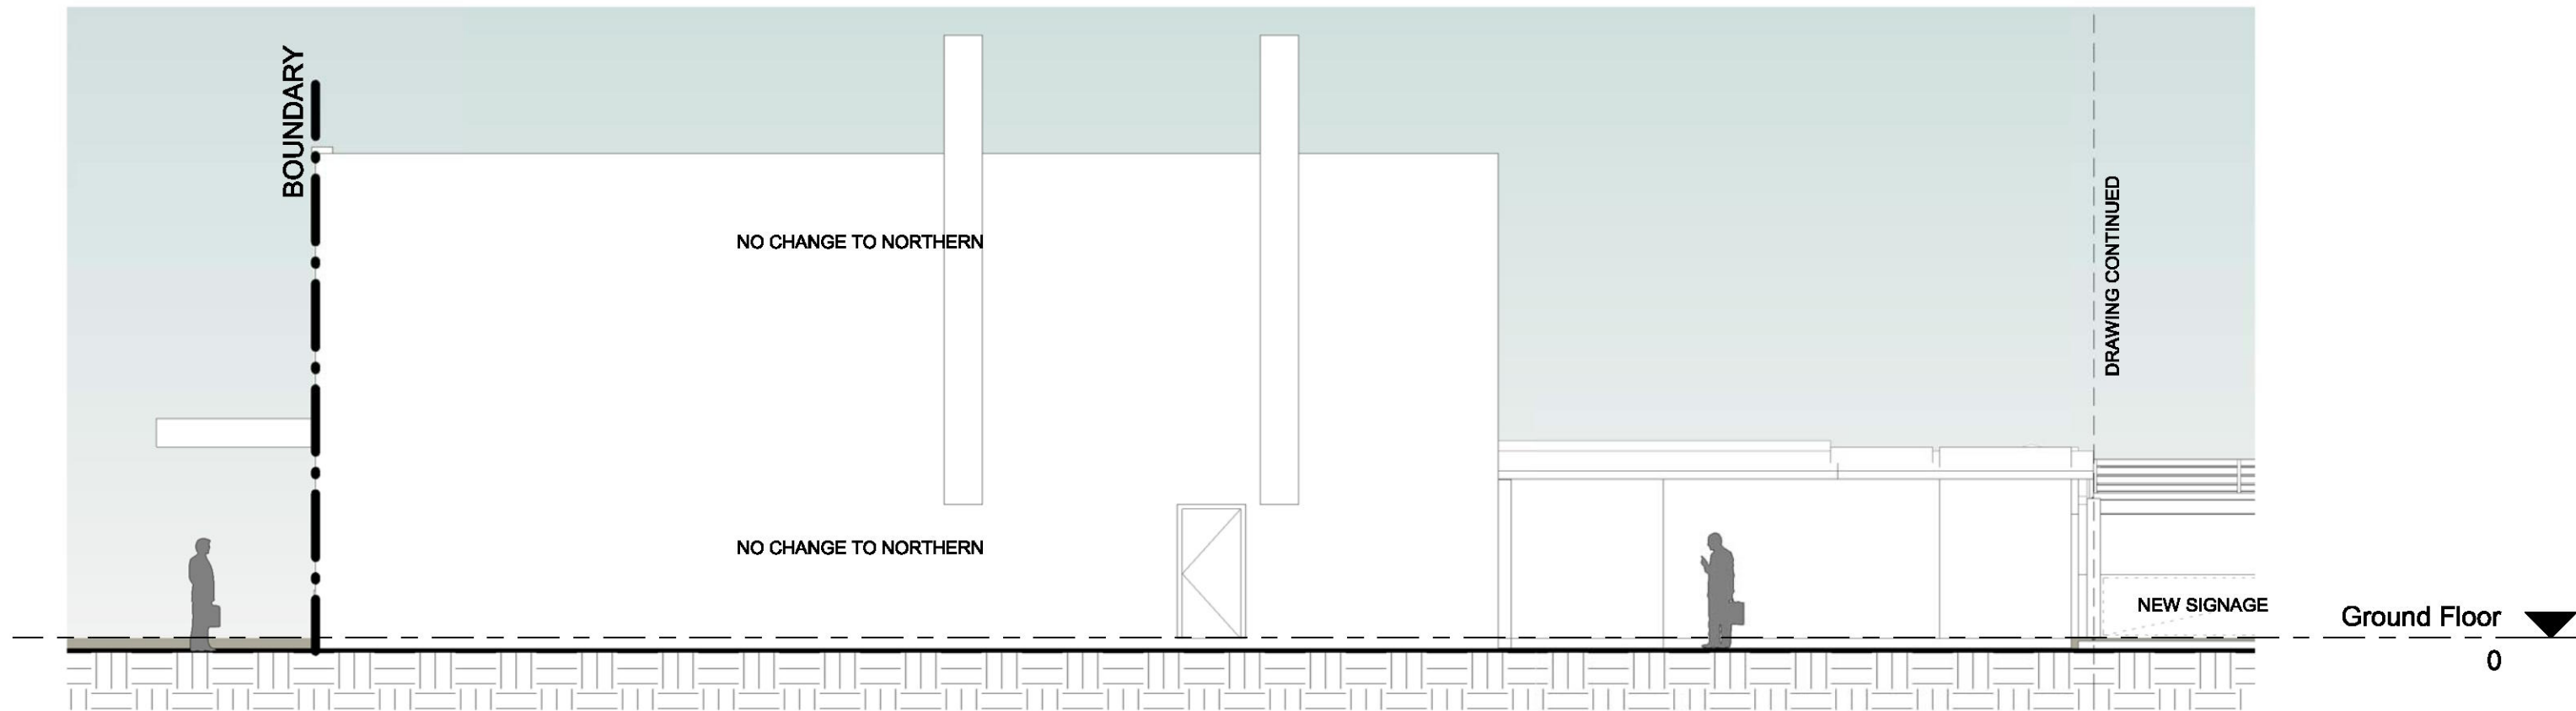

1 NORTH ELEVATION - PART 1
1:100

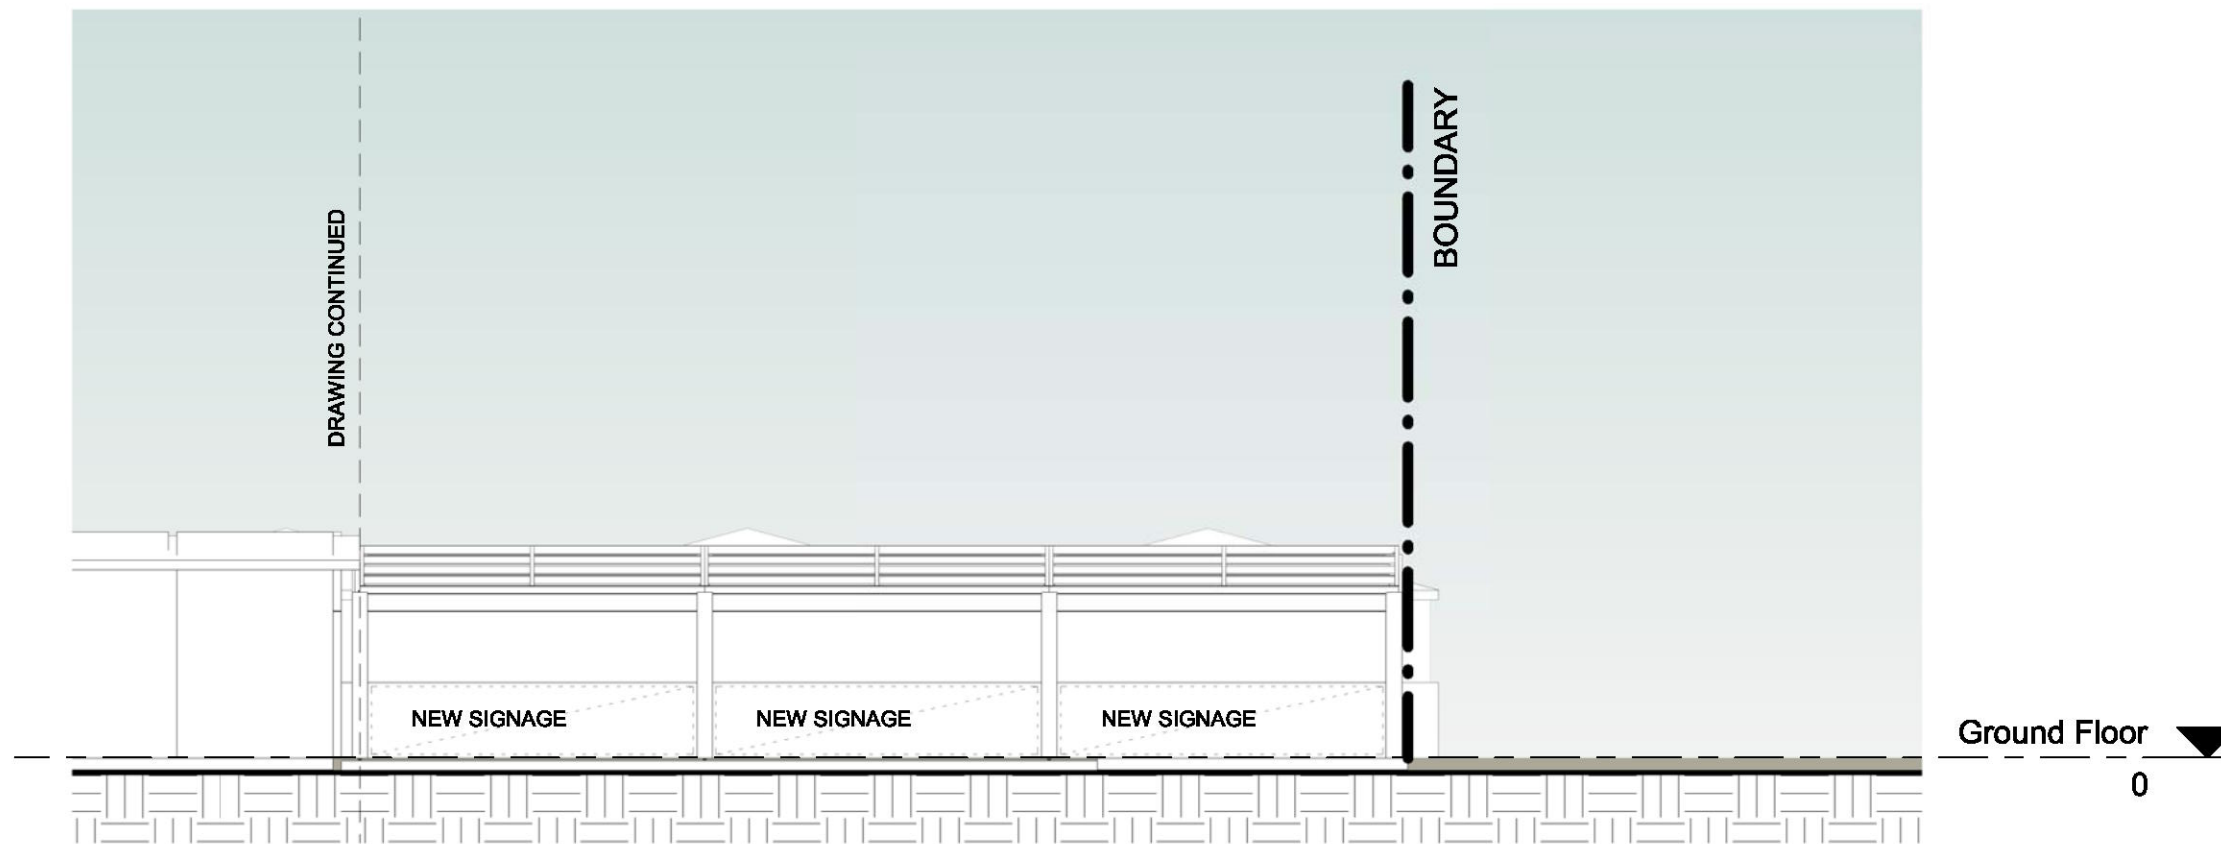

2 NORTH ELEVATION - PART 2
1:100

THIS PLAN TO BE READ IN
CONJUNCTION WITH
DA2017/ 1102
NORTHERN BEACHES COUNCIL

Project: Shop 1 - 1425 Pittwater Rd
Narrabeen
Client: Joy Adams

WALSH DRAFTING
www.walshdrafting.com.au
scott@walshdrafting.com.au
0480 049 880

Scale
1:100 @ A3
30/10/2017 11:18:27
AM

Sheet Name
PROPOSED ELEVATIONS
This drawing is copyright and remains the property of Walsh Drafting.
This drawing is for development application purposes only and not for construction.

Number
A06

No.	Description
1	ISSUE FOR CLIENT REVIEW
2	FOR DA APPROVAL

Date
19/09/2017
30/10/2017

Rev.
2