



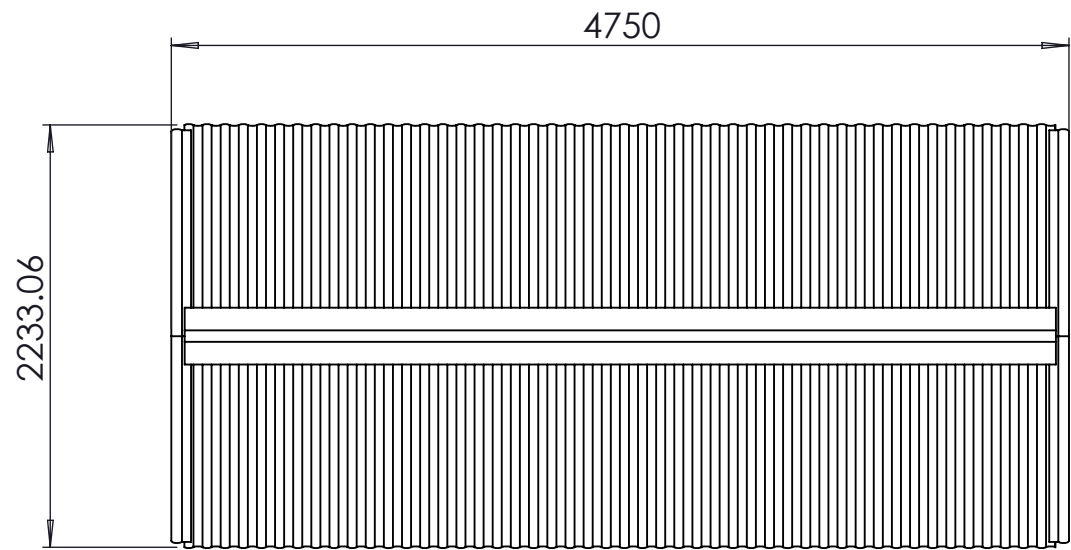

TOP ELEVATION

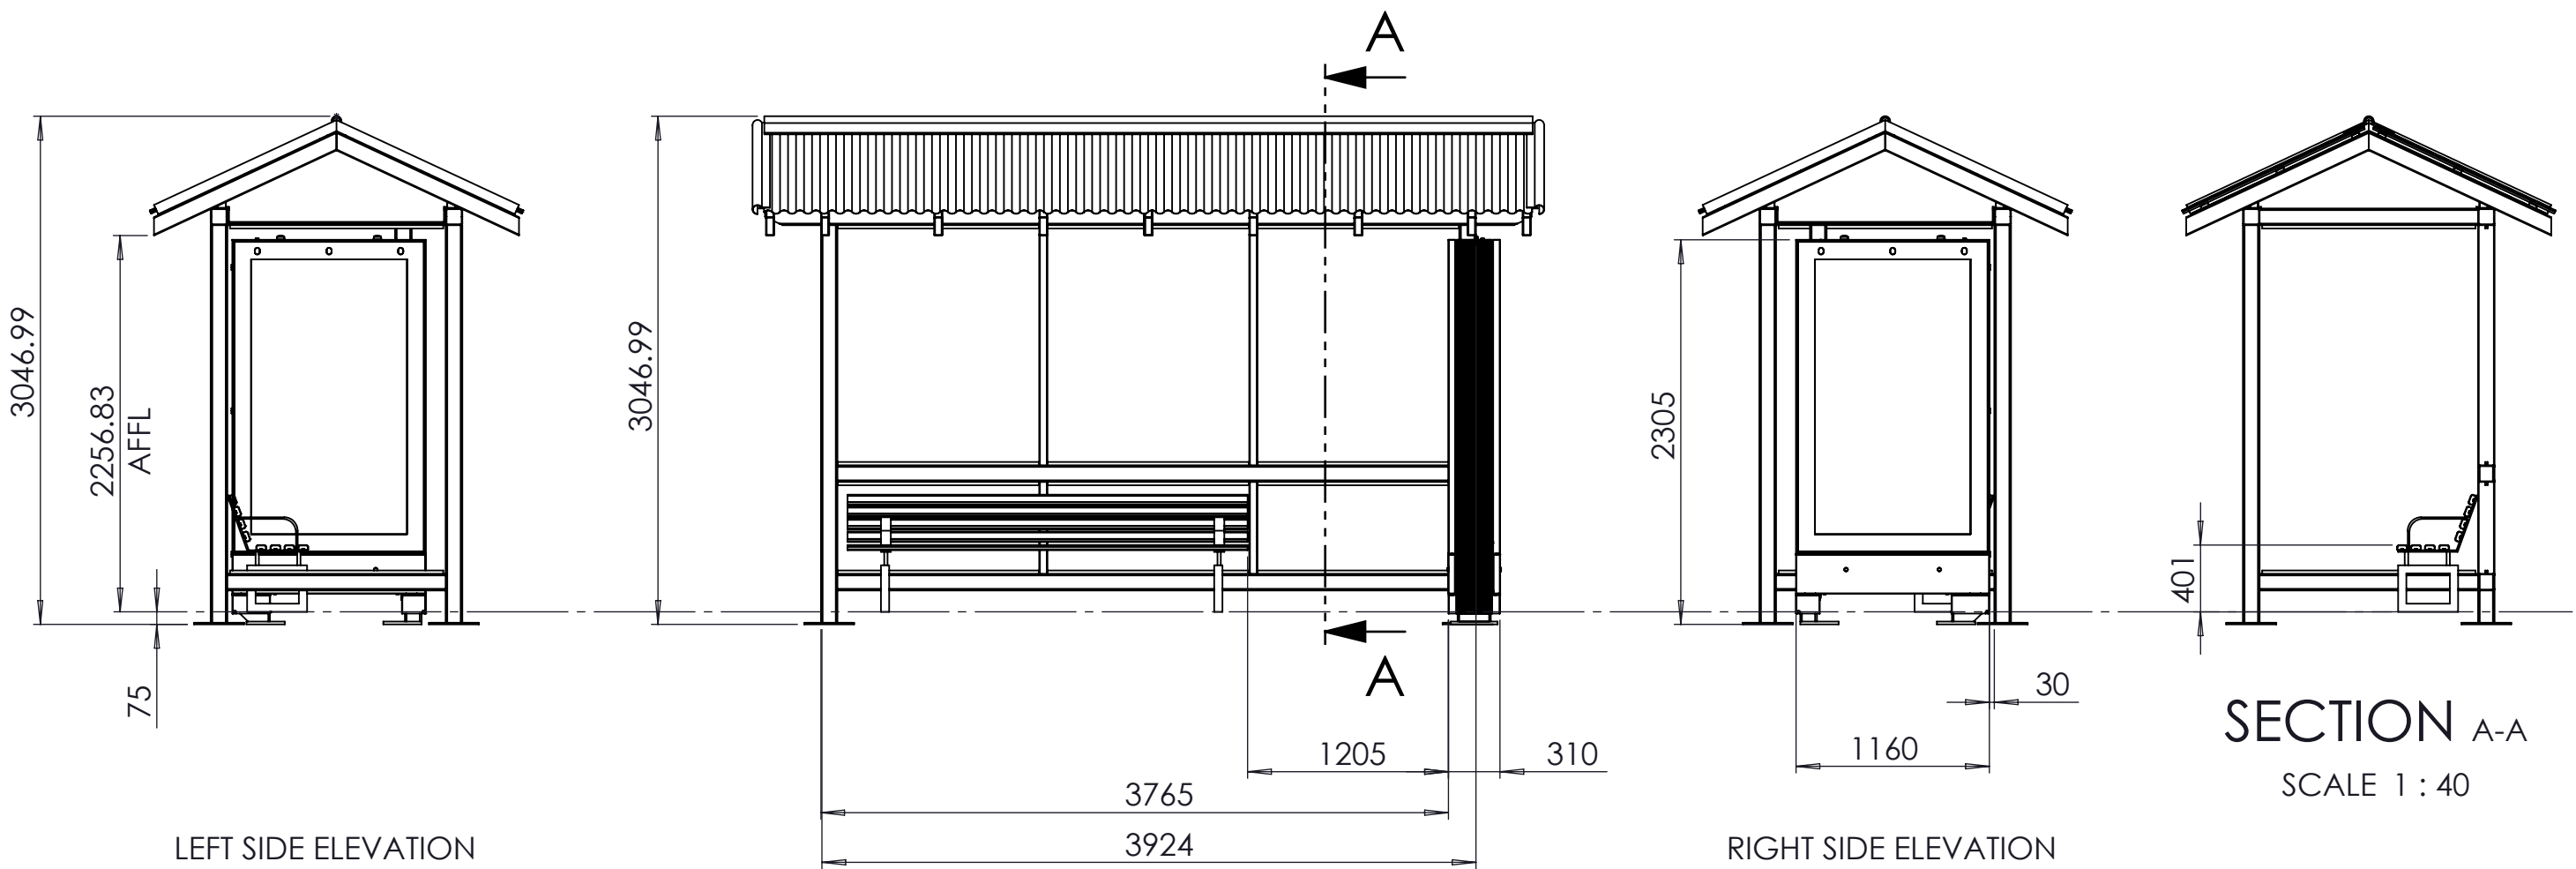


LEFT SIDE ELEVATION

FRONT ELEVATION


RIGHT SIDE ELEVATION

SECTION A-A
SCALE 1 : 40

UNLESS OTHERWISE SPECIFIED: DIMENSIONS ARE IN MILLIMETERS = XX = INDICATES DIMENSION SYMMETRIC ABOUT CENTRELINE	TOLERANCES: LINEAR: ± 0.5mm ANGULAR: ± 0.5°	DRAWN: PD	DATE: 28/02/2025	 Level 2, 73 Miller Street North Sydney, NSW 2060 TITLE: PITTWATER - EBOX UPGRADE DIGITAL/DIGITAL	DRAWING NO: C-000-100185-01				
		REVISION: -	DATE: -						
		CHECKED: -	DATE: -						
CAD GENERATED DRAWING DO NOT MANUALLY UPDATE DO NOT SCALE DRAWING				DRAWING TYPE: Fabrication Drawing	MATERIAL:	FINISH: -	SIZE: A3	SCALE: 1:50	SHEET: 1

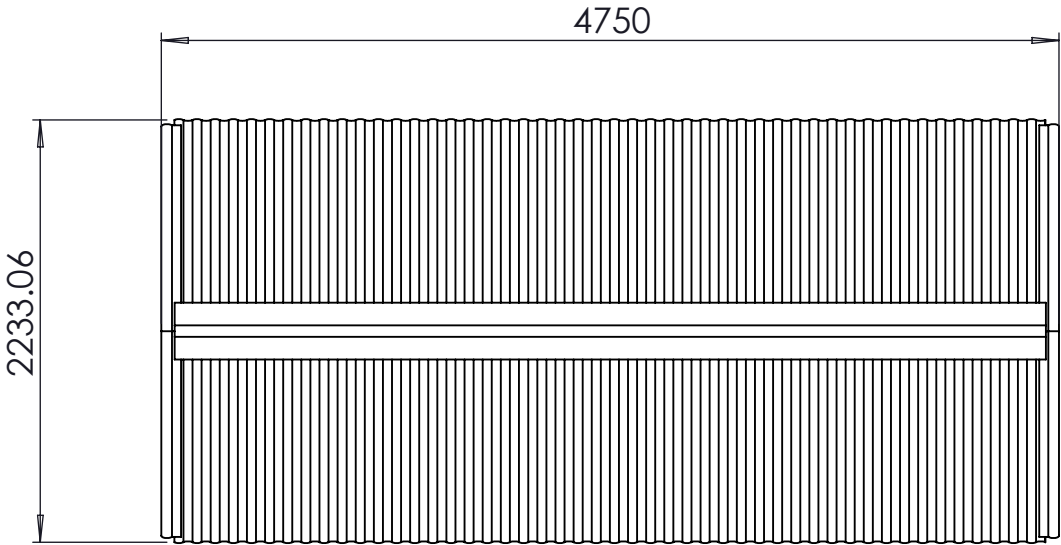

TOP ELEVATION

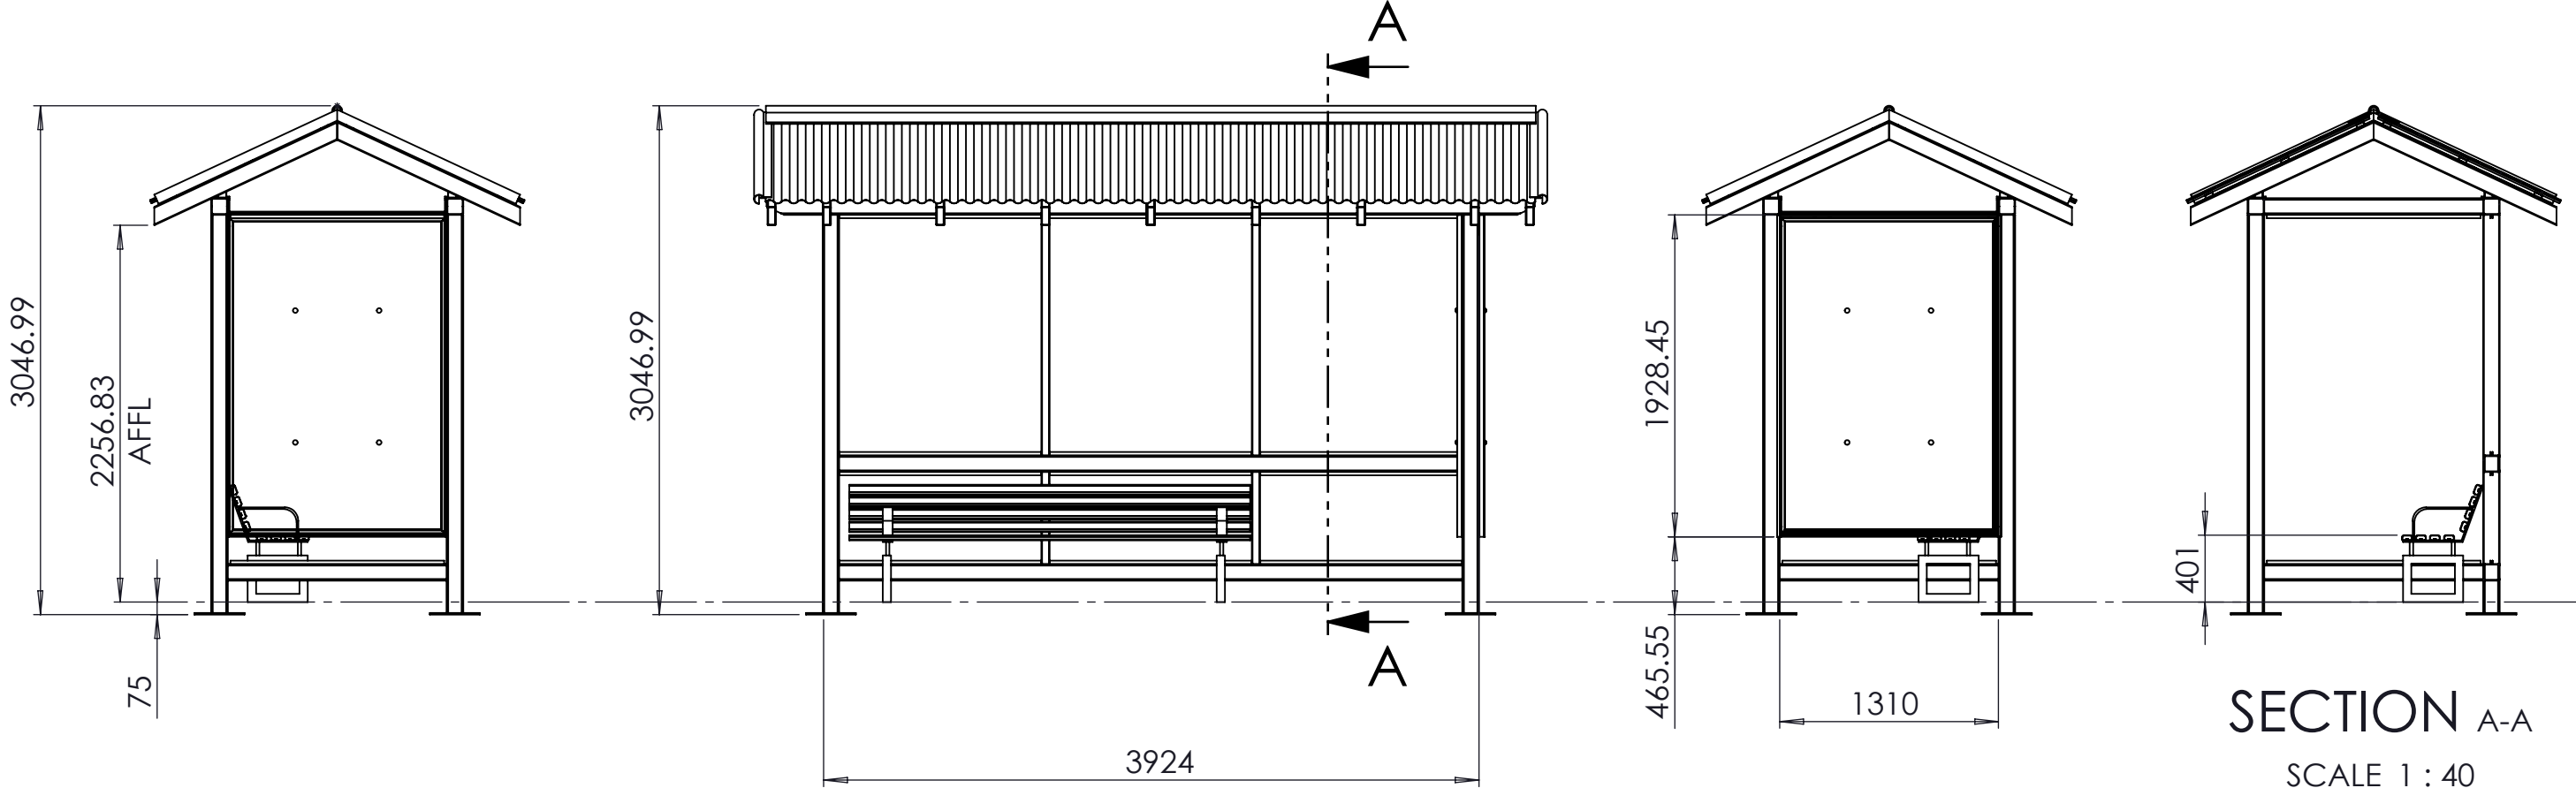

LEFT SIDE ELEVATION

FRONT ELEVATION

RIGHT SIDE ELEVATION

SECTION A-A
SCALE 1 : 40

UNLESS OTHERWISE SPECIFIED: DIMENSIONS ARE IN MILLIMETERS = XX = INDICATES DIMENSION SYMMETRIC ABOUT CENTRELINE	TOLERANCES: LINEAR: ± 0.5mm ANGULAR: ± 0.5°	DRAWN: PD	DATE: 28/02/2025	 Level 2, 73 Miller Street North Sydney, NSW 2060	TITLE: PITTWATER - EXISTING STATIC/STATIC		DRAWING NO: C-000-100185-01			
		REVISION: -	DATE: -							
		CHECKED: -	DATE: -							
CAD GENERATED DRAWING DO NOT MANUALLY UPDATE DO NOT SCALE DRAWING					DRAWING TYPE: Fabrication Drawing	MATERIAL:	FINISH: -	SIZE: A3	SCALE: 1:50	SHEET: 3