

GENERAL NOTES
1. CONTRACTORS MUST VERIFY ALL DIMENSIONS ON SITE PRIOR TO THE COMMENCEMENT OF ANY WORK OR THE PREPARATION OF SHOP DRAWINGS.
2. FIGURED DIMENSIONS TO BE USED IN PREFERENCE TO SCALED DIMENSIONS.
USE OF THESE DRAWINGS
The design and details shown on these drawings are applicable to this project only and may not be reproduced in whole or in part or be used for any other project or purpose without the written permission of Woodhouse & Danks Pty. Ltd. with whom copyright resides.

No. DATE REVISION OR ISSUE

DWN. CHK. No. DATE REVISION OR ISSUE

C	11.09.18	S96 SUBMISSION (awning)	BC
B	02.01.18	REVISED S96 SUBMISSION	BC
A	24.10.17	DA SUBMISSION	
	12.05.16	DA SUBMISSION	

DWN. CHK. No. DATE REVISION OR ISSUE

DWN. CHK.

ALTERATIONS AND ADDITION
1 FAIRLIGHT CRESCENT
FAIRLIGHT

SITE PLAN



WOODHOUSE & DANKS LTD
ARCHITECTS
Stephen R Fayle
ABN: 26 064 690 106
ARN: 3274

Suite 207 Level 2, 20 Dale Street, Brookvale NSW 2100
T: (02) 9939 8810
E: reception@woodhousedanks.com.au

SCALE
1:200@A3

DATE
MARCH 2016
CAD FILE
Cad file Name

JOB No.

15005


DWG. No.

D01

DRAWN


REV

C

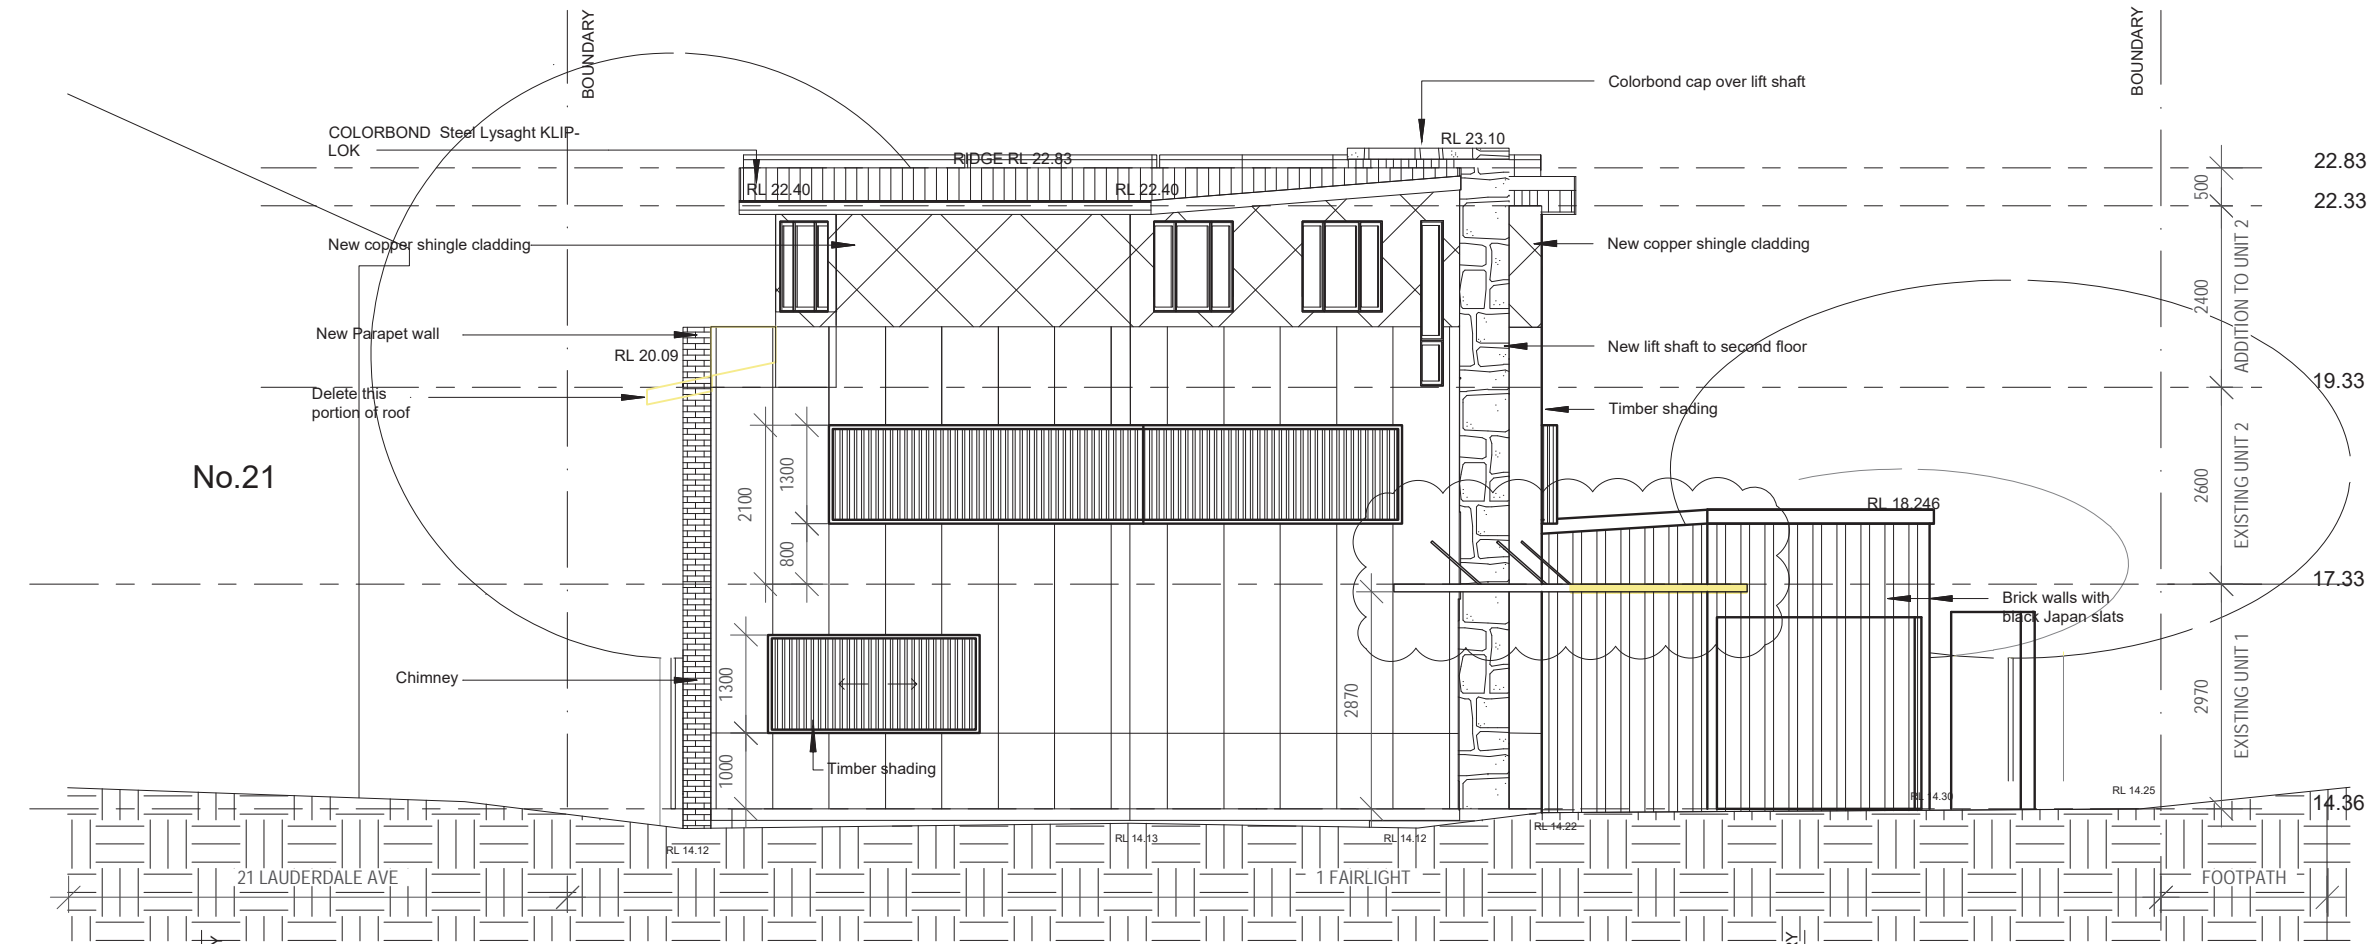

NORTH ELEVATION

1

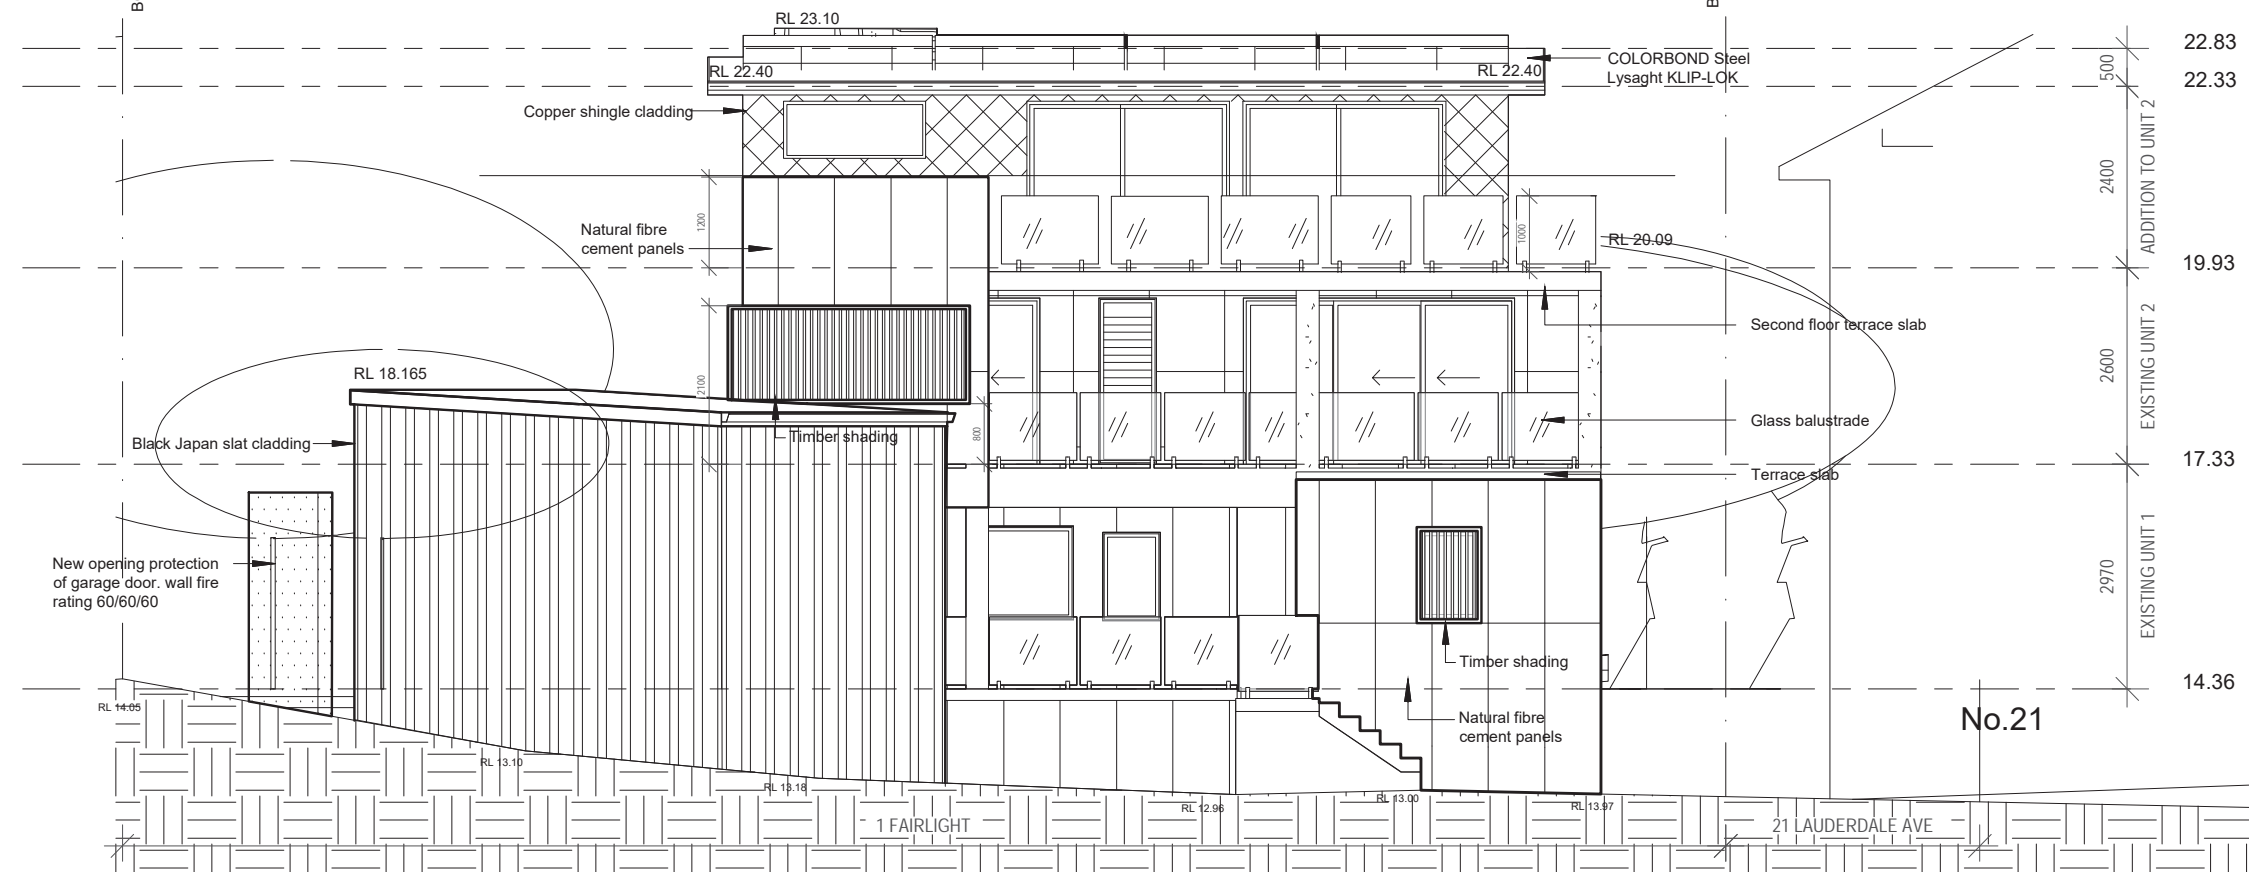

SOUTH ELEVATION

2



GENERAL NOTES
1. CONTRACTORS MUST VERIFY ALL DIMENSIONS ON SITE PRIOR TO THE COMMENCEMENT OF ANY WORK OR THE PREPARATION OF SHOP DRAWINGS.
2. FIGURED DIMENSIONS TO BE USED IN PREFERENCE TO SCALED DIMENSIONS.
USE OF THESE DRAWINGS
The design and details shown on these drawings are applicable to this project only and may not be reproduced in whole or in part or be used for any other project or purpose without the written permission of Woodhouse & Danks Pty. Ltd. with whom copyright resides.

No. DATE REVISION OR ISSUE

DWN. CHK. No. DATE REVISION OR ISSUE

C	11.09.18	S96 SUBMISSION (awning)
B	02.01.18	REVISED S96 SUBMISSION
A	24.10.17	S96 SUBMISSION
	12.05.16	DA SUBMISSION

DWN. CHK. No. DATE REVISION OR ISSUE

BC
BC
SW


DWN. CHK.

ALTERATION AND ADDITIONS
1 FAIRLIGHT CRESCENT
FAIRLIGHT
NORTH & SOUTH ELEVATIONS

WOODHOUSE & DANKS ARCHITECTS
Suite 207 Level 2, 20 Dale Street, Brookvale NSW 2100
E: reception@woodhousedanks.com.au
T: (02) 9939 8810
CAD FILE
MARCH 2016
Cad file Name

JOB No. 15005
DWG. No. D20
REV C
AC


SCALE 1:100@A3

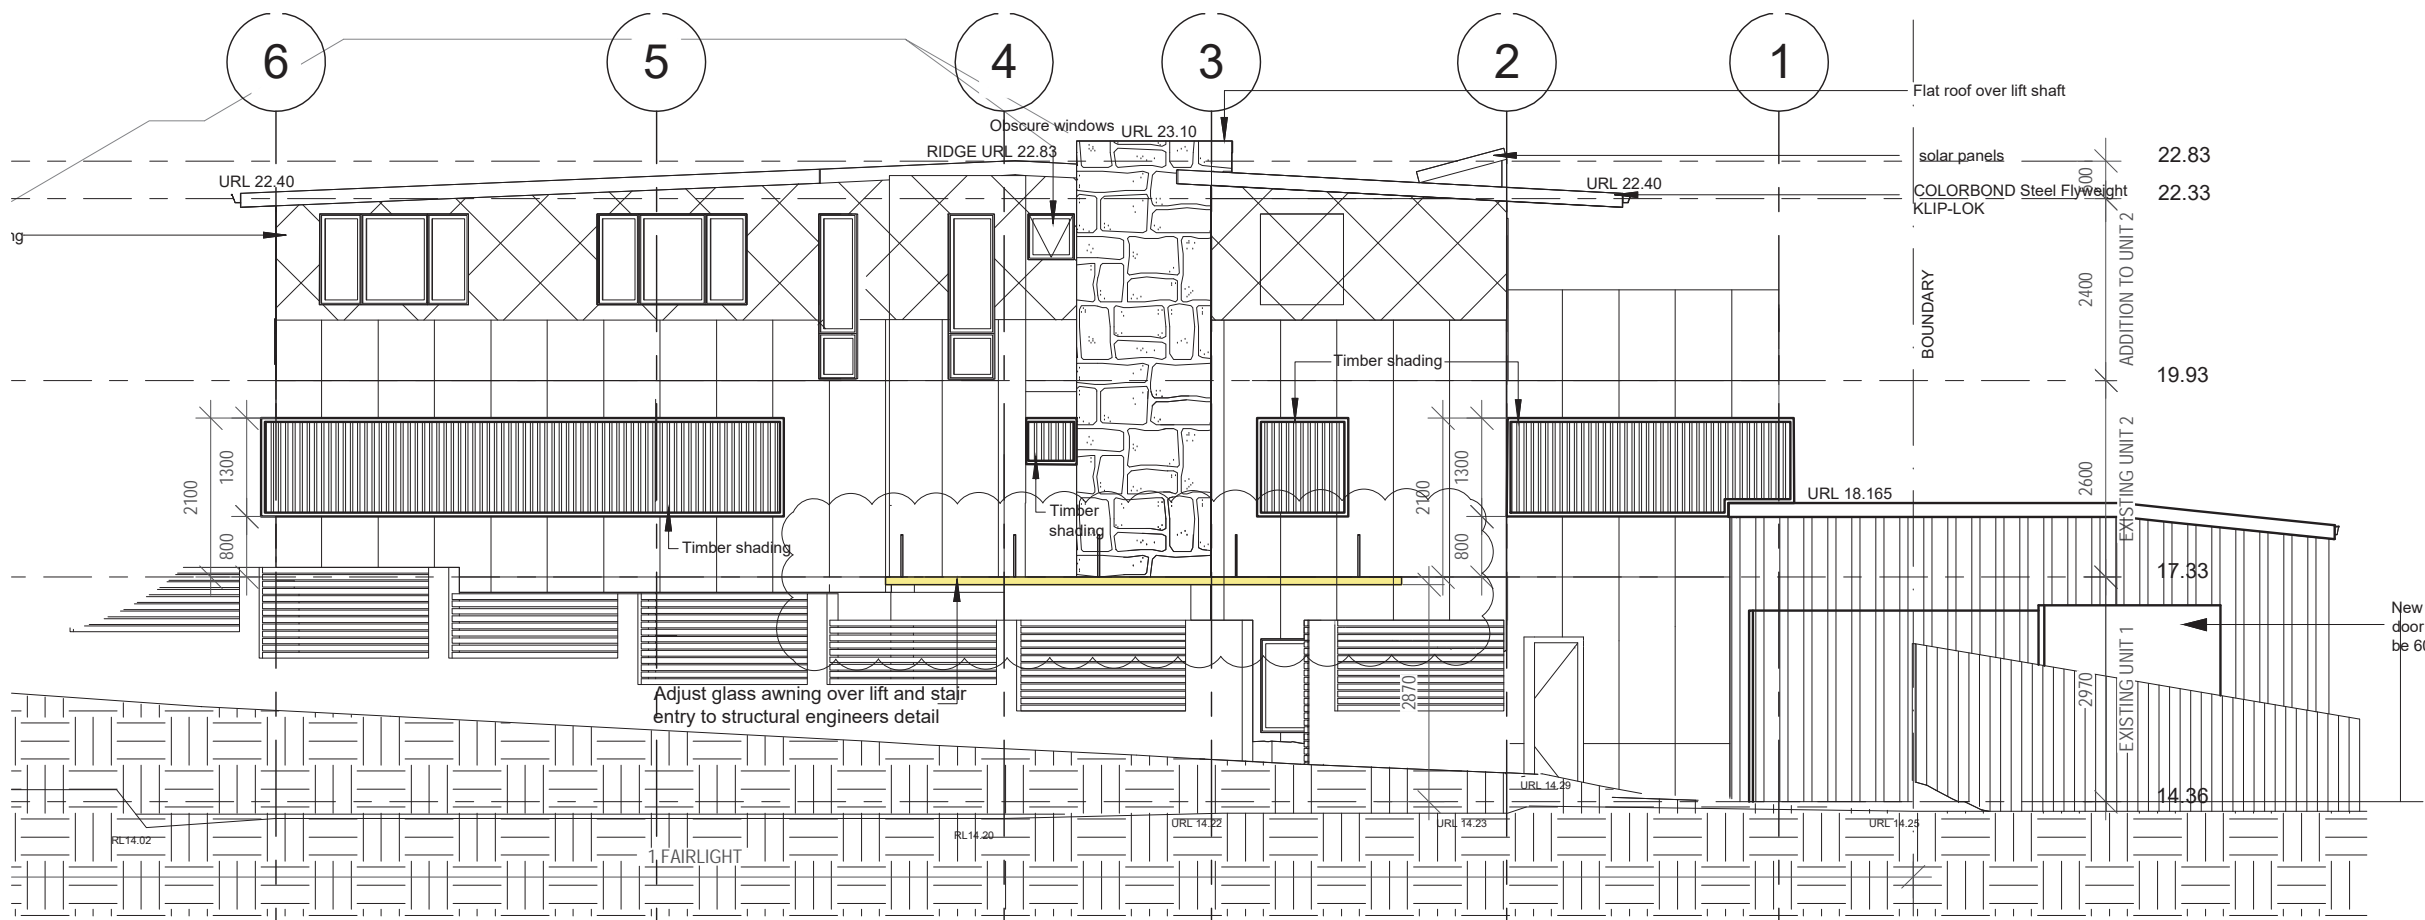

WEST ELEVATION

3


1 : 100@A3

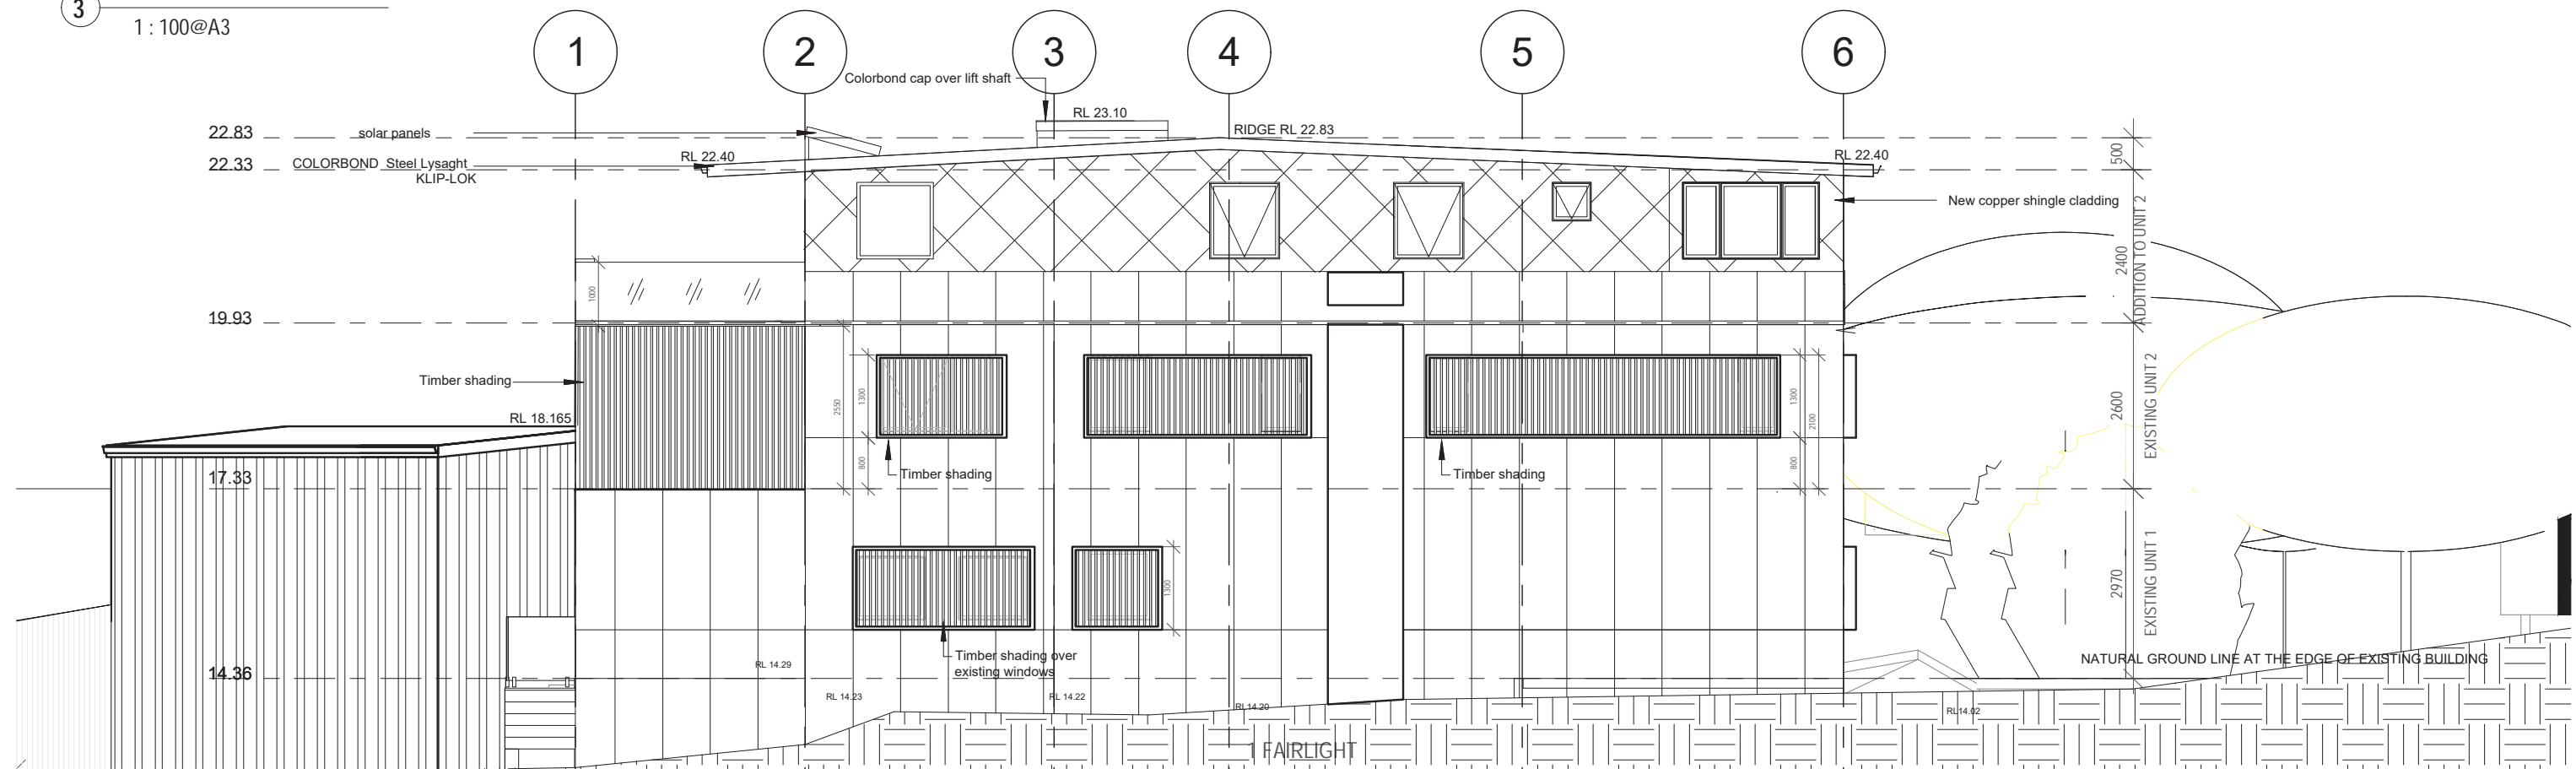

EAST ELEVATION

4

1 : 100@A3

 

GENERAL NOTES
1. CONTRACTORS MUST VERIFY ALL DIMENSIONS ON SITE PRIOR TO THE COMMENCEMENT OF ANY WORK OR THE PREPARATION OF SHOP DRAWINGS.
2. FIGURED DIMENSIONS TO BE USED IN PREFERENCE TO SCALED DIMENSIONS.
USE OF THESE DRAWINGS
The design and details shown on these drawings are applicable to this project only and may not be reproduced in whole or in part or be used for any other project or purpose without the written permission of Woodhouse & Danks Pty. Ltd. with whom copyright resides.

No. DATE REVISION OR ISSUE

DWN. CHK. No. DATE REVISION OR ISSUE

C	11.09.18	S96 SUBMISSION (awning)	BC
B	02.01.18	REVISED S96 SUBMISSION	BC
A	24.10.17	S96 SUBMISSION	SW
	12.05.16	DA SUBMISSION	

DWN. CHK. No. DATE REVISION OR ISSUE

BC
BC
SW
DWN. CHK.

ALTERATIONS AND ADDITIONS
1 FAIRLIGHT CRESCENT
FAIRLIGHT

WEST & EAST ELEVATIONS



WOODHOUSE & DANKS ARCHITECTS
Suite 207 Level 2, 20 Dale Street, Brookvale NSW 2100
E: reception@woodhousedanks.com.au
T: (02) 9939 8810
CAD FILE

JOB No.
15005
DWG. No.
D21
REV
C

SCALE
1:100@A3
DATE
MARCH 2016
Cad file Name