


NOTIFICATION - SITE PLAN

REVISION	<p>peterdownes multi-award winner designs</p> <p>address 77 Riviera rd, Avalon 2017 phone 0488 662 445 www.peterdownes.com.au</p>	PROJECT	Proposed addition of 2 new Railius Railgliders at 1 G Cabarita Rd, Avalon	DRAWN	SD	CHECKED	PD
		DRAWING	Notification - Site	SCALE	1 : 100	DATE	15.6.20
				DRG.	A2	2003	05

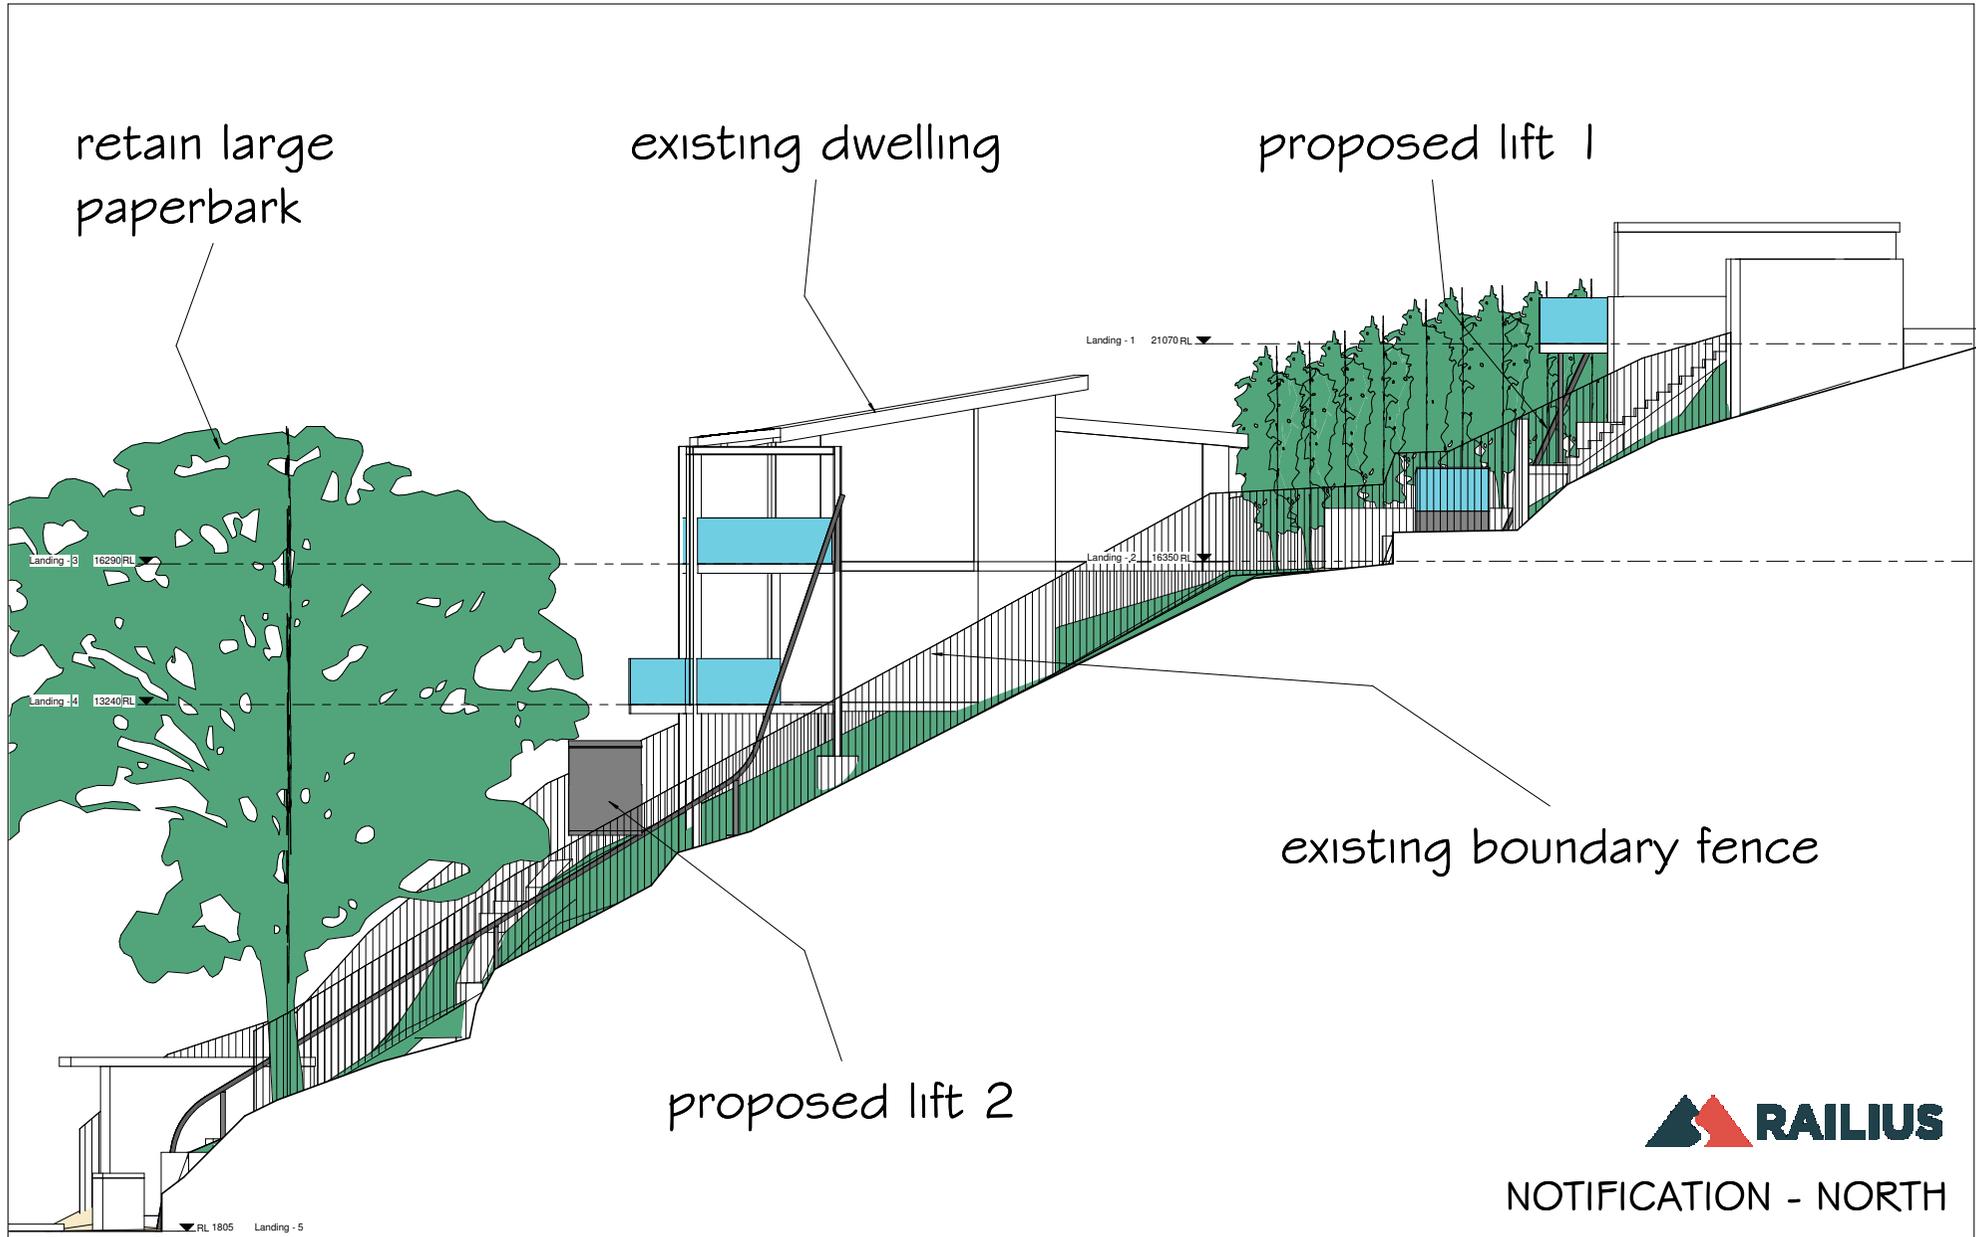

NOTIFICATION - NORTH

REVISION



peterdownes
multi-award winner designs

address 77 Riviera rd, Avalon 2017
phone 0488 662 445 www.peterdownes.com.au

PROJECT Proposed addition of 2 new Railius Railgliders at 16 Cabanta Rd, Avalon
DRAWING Notification - NORTH

DRAWN SD	CHECKED PD
SCALE 1 : 75	DATE 15.6.20
DRG. A2 2003 06	