Sheet List

P-01	Perspective Views - Sheet 1
P-02	Perspective Views - Sheet 2
C-01	Exterior Mood Board
C-02	Exterior Mood Board
C-03	Interior Mood Board
DA-01 DA-02 DA-03 DA-04 DA-05 DA-06 DA-07 DA-08 DA-09 DA-10 DA-11 DA-11	Site Plan + Analysis Lower Floor Plan Ground Floor Plan First Floor Plan Roof + Stormwater Concept Plan North Elevation South Elevation East Elevation West Elevation West Elevation Sections Existing Shadow Diagram Proposed Shadow Diagram Sediment + Erosion Plan Notification Plan

BALDOCK RESIDENCE

CONCEPT PLAN 4 GILBERT STREET, MANLY

for T + A. BALDOCK

December, 2019



M. +6I 422 050 001 I E. inlo@pittwaterdd.com.au I www.pittwaterdd.com.au








PITTWATER DESIGN AND DRAFT CONDITIONS OF USE:
THIS DOCUMENT MAY ONLEY BE USED FOR THE PURPOSE OF WHICH IT WAS COMMISIONED AND IN ACCORDANCE WITH THE TERMS OF ENGAGEMENT FOR COMMISSION ALL WORKS ARE TO BE IN ACCORDANCE WITH AUSTRALIAN STANDARDS, THE BUILDING CODE OF AUSTRALIA, OTHER RELEVANT CODES AND MANUFACTURERS' SPECIFICATIONS.
DO NOT SCALE FROM DRAWINGS. BUILDER/CONTRACTORS ARE TO VERIFYALL DIMENSIONS PRIOR TO COMMENCEMENT OF SITE WORK OR OFF-SITE FABRICATION.

ADDRESS: 4 GILBERT STREET, MANLY SHEET TITLE:
PERSPECTIVE VIEWS - SHEET 1 DATE 21 11 19 CLIENT: PROJECT No: 1912 SCALE: DWG No: P-01 ISSUE

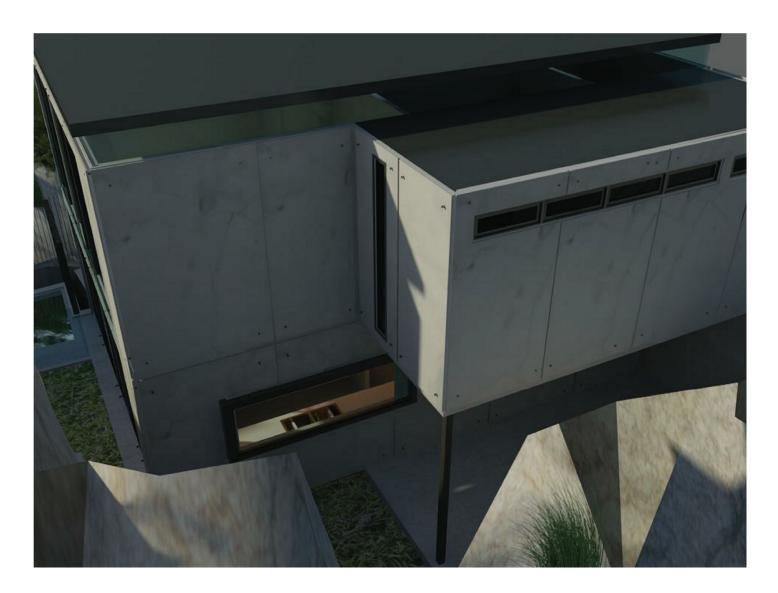





PITTWATER DESIGN AND DRAFT CONDITIONS OF USE:
THIS DOCUMENT MAY ONLEY BE USED FOR THE PURPOSE OF WHICH IT WAS COMMISIONED AND IN ACCORDANCE WITH THE TERMS OF ENGAGEMENT FOR COMMISSION ALL WORKS ARE TO BE IN ACCORDANCE WITH AUSTRALIAN STANDARDS, THE BUILDING CODE OF AUSTRALIA, OTHER RELEVANT CODES AND MANUFACTURERS' SPECIFICATIONS.
DO NOT SCALE FROM DRAWINGS. BUILDER/CONTRACTORS ARE TO VERIFYALL DIMENSIONS PRIOR TO COMMENCEMENT OF SITE WORK OR OFF-SITE FABRICATION.

COPYRIGHT - THIS DOCUMENT IS AND SHALL REMAIN THE PROPERT OF PITTWATER DESIGN AND DRAFT.


PITTWATER DESIGN AND DRAFT CONDITIONS OF USE:

| ISSUE | DATE | PRELIMINARY ISSUE 1 | DEVELOPMENT APPLICATION ISSUE 1 |

ADDRESS: 4 GILBERT STREET, MANLY	SHEET TITLE: PERSPECTIV	VE VIEWS - SHE	ET 2	21.11.19
CLIENT:	SCALE:	PROJECT No: 1912	DWG No: P-02	ISSUE 1





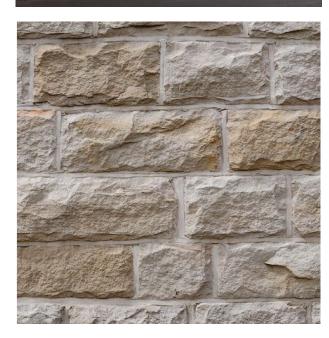















PITTWATER DESIGN AND DRAFT CONDITIONS OF USE:
THIS DOCUMENT MAY ONLY BE USED FOR THE PURPOSE OF WHICH IT WAS COMMISIONED AND IN ACCORDANCE WITH THE TERMS OF ENGAGEMENT FOR COMMISSION.
ALL WORKS ARE TO BE IN ACCORDANCE WITH AUSTRALIAN STANDARDS, THE BUILDING CODE OF AUSTRALIA, OTHER RELEVANT CODES AND MANUFACTURERS' SPECIFICATIONS.
DO NOT SCALE FROM DRAWINGS. BUILDER/CONTRACTORS ARE TO VERIFYALL DIMENSIONS PRIOR TO COMMENCEMENT OF SITE WORK OR OFF-SITE FABRICATION.

ISSUE .

DATE

AMENDMENT

ADDRESS:
4 GILBERT STREET, MANLY

SHEET TITLE:
EXTERIOR MOOD BOARD

O9.11.19

CLIENT:

SCALE:

PROJECT No:
1912

DWG No:
1912

ISSUE



















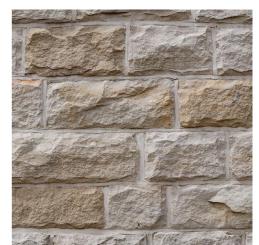

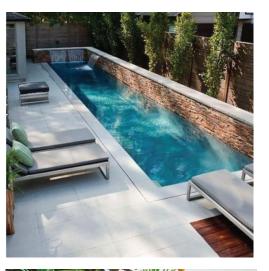







PITTWATER DESIGN AND DRAFT CONDITIONS OF USE:
THIS DOCUMENT MAY ONLY BE USED FOR THE PURPOSE OF WHICH IT WAS COMMISIONED AND IN ACCORDANCE WITH THE TERMS OF ENGAGEMENT FOR COMMISSION.
ALL WORKS ARE TO BE IN ACCORDANCE WITH AUSTRALIAN STANDARDS, THE BUILDING CODE OF AUSTRALIA, OTHER RELEVANT CODES AND MANUFACTURERS' SPECIFICATIONS.
DO NOT SCALE FROM DRAWINGS. BUILDER/CONTRACTORS ARE TO VERIFYALL DIMENSIONS PRIOR TO COMMENCEMENT OF SITE WORK OR OFF-SITE FABRICATION.

ISSUE .

DATE

AMENDMENT


ADDRESS:
4 GILBERT STREET, MANLY

CLIENT:
SHEET T
EXTE

SHEET TITLE: EXTERIOR MOOD BOARD


09.11.19

SCALE: PROJECT No: 1912

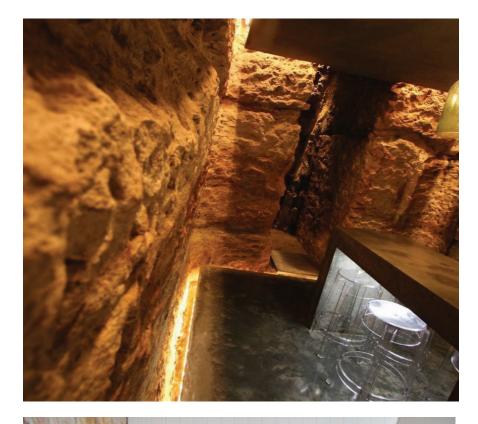






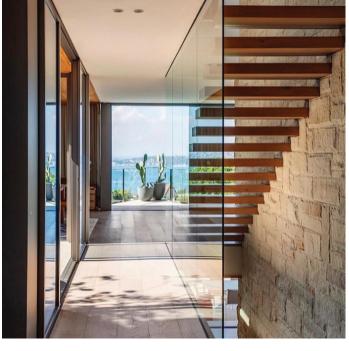







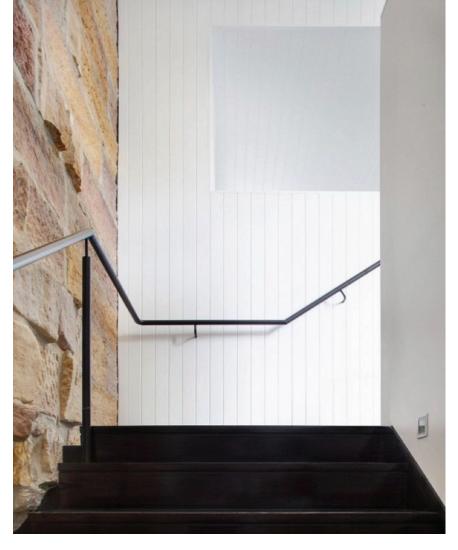







PITTWATER DESIGN + DRAFT
M. +61 422 050 001 E. info@pittwaterdd.com.au www.pittwaterdd.com.au


 $\hbox{\hbox{${\tt COPYRIGHT-THIS DOCUMENT IS AND SHALL REMAIN THE PROPERT OF PITTWATER DESIGN AND DRAFT.}}\\$


PITTWATER DESIGN AND DRAFT CONDITIONS OF USE:
THIS DOCUMENT MAY ONLY BE USED FOR THE PURPOSE OF WHICH IT WAS COMMISIONED AND IN ACCORDANCE WITH THE TERMS OF ENGAGEMENT FOR COMMISSION.
ALL WORKS ARE TO BE IN ACCORDANCE WITH AUSTRALIAN STANDARDS, THE BUILDING CODE OF AUSTRALIA, OTHER RELEVANT CODES AND MANUFACTURERS' SPECIFICATIONS.
DO NOT SCALE FROM DRAWINGS. BUILDER/CONTRACTORS ARE TO VERIFYALL DIMENSIONS PRIOR TO COMMENCEMENT OF SITE WORK OR OFF-SITE FABRICATION.

DATE

AMENDMENT

ADDRESS:
4 GILBERT STREET, MANLY SHEET TITLE:
INTERIOR MOOD BOARD DATE 09.11.19 CLIENT: DWG No: C-03 SCALE: PROJECT No: ISSUE 1912

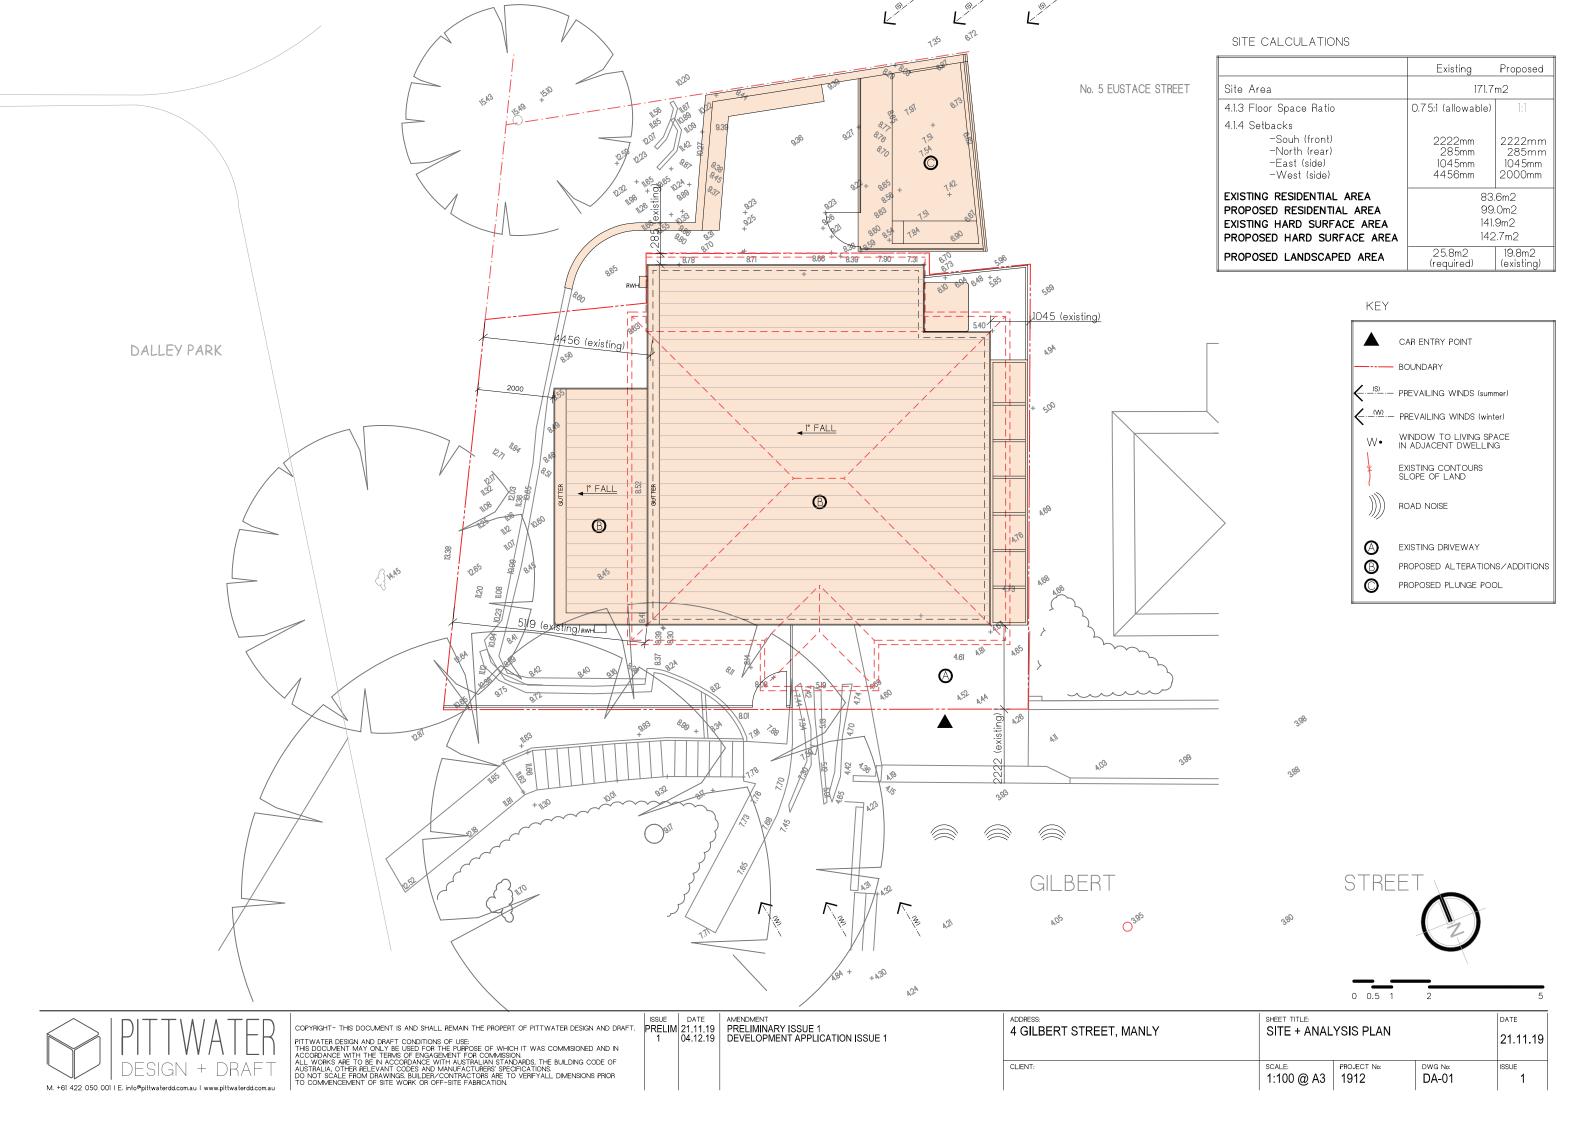

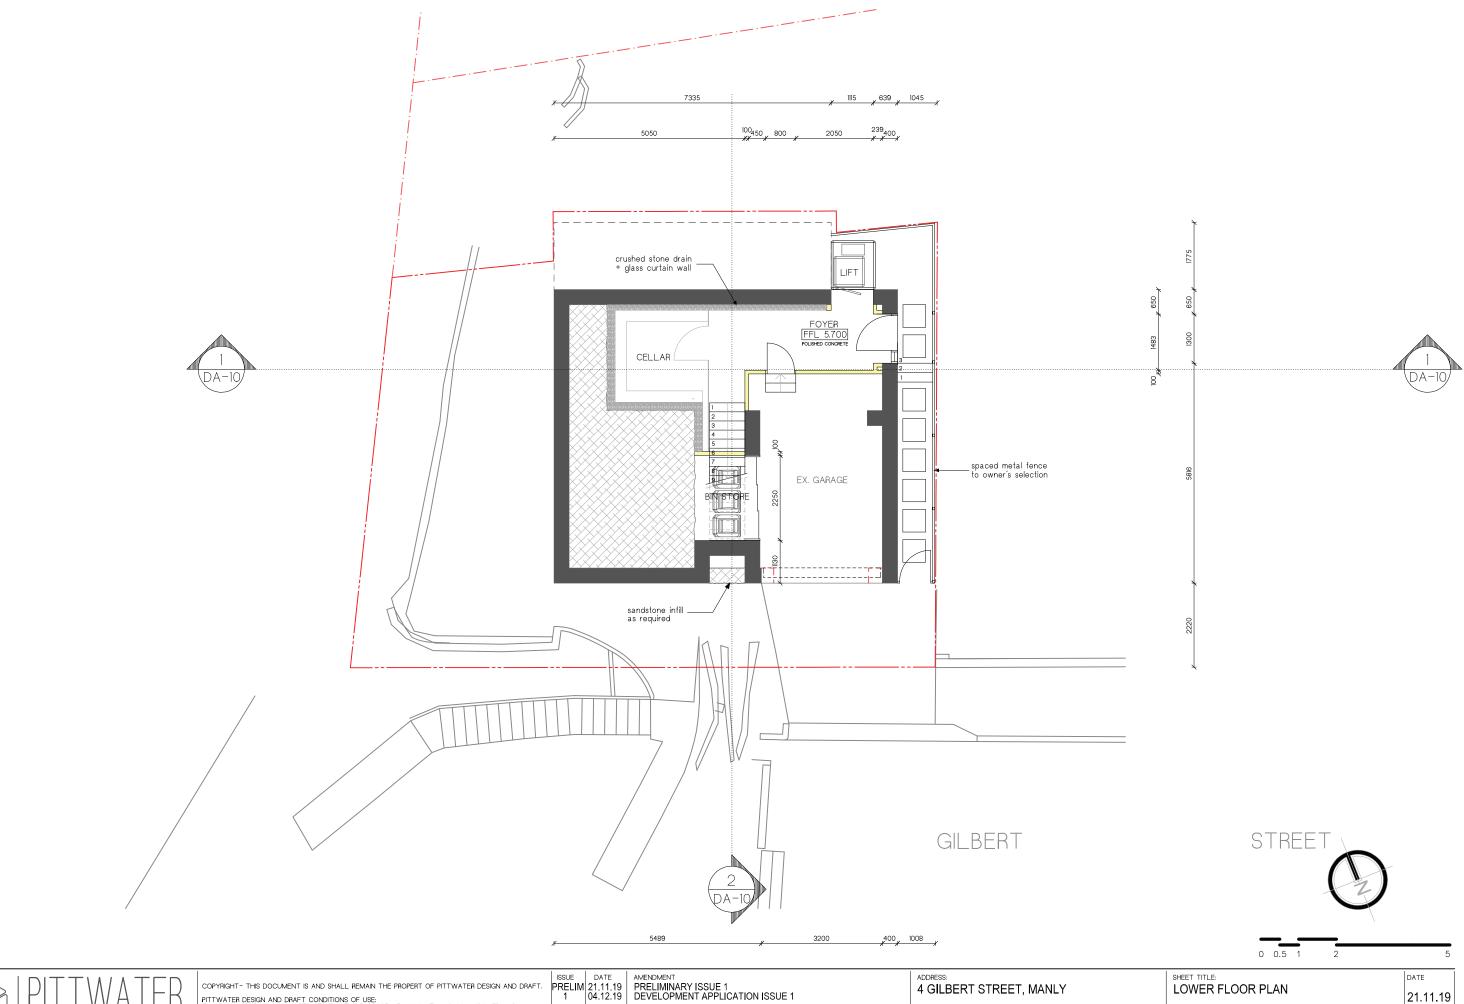




THIS DOCUMENT MAY ONLY BE USED FOR THE PURPOSE OF WHICH IT WAS COMMISIONED AND IN ACCORDANCE WITH THE TERMS OF ENGAGEMENT FOR COMMISSION.

ALL WORKS ARE TO BE IN ACCORDANCE WITH AUSTRALIAN STANDARDS, THE BUILDING CODE OF AUSTRALIA, OTHER RELEVANT CODES AND MANUFACTURERS' SPECIFICATIONS, DO NOT SCALE FROM DRAWINGS. BUILDER/CONTRACTORS ARE TO VERIFYALL DIMENSIONS PRIOR TO COMMENCEMENT OF SITE WORK OR OFF-SITE FABRICATION.

T.	PRELIM 1	21.11.19 04.12.19

4 GILBERT STREET, MANLY	SHEET TITLE: LOWER FLO	OR PLAN		21.11.19
CLIENT:	1:100 @ A3	PROJECT No: 1912	DWG No: DA-02	ISSUE 1

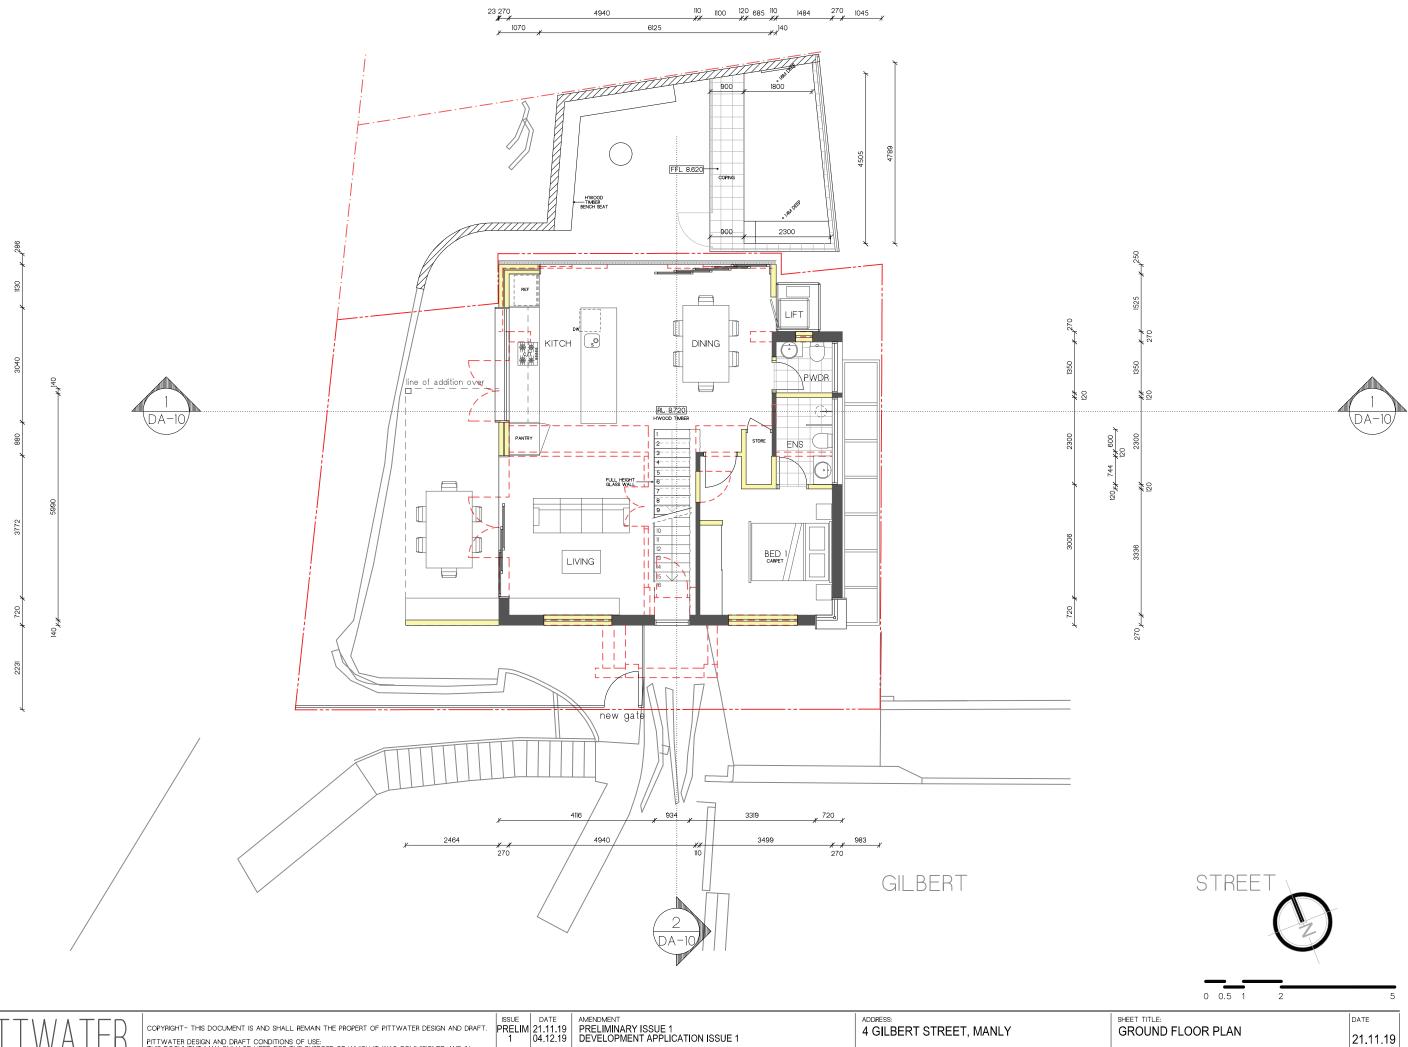



PITTWATER DESIGN AND DRAFT CONDITIONS OF USE:
THIS DOCUMENT MAY ONLY BE USED FOR THE PURPOSE OF WHICH IT WAS COMMISIONED AND IN ACCORDANCE WITH THE TERMS OF ENGAGEMENT FOR COMMISSION.
ALL WORKS ARE TO BE IN ACCORDANCE WITH AUSTRALIAN STANDARDS, THE BUILDING CODE OF AUSTRALIA, OTHER RELEVANT CODES AND MANUFACTURERS' SPECIFICATIONS.
DO NOT SCALLE FROM DRAWINGS. BUILDER/CONTRACTORS ARE TO VERIFYALL DIMENSIONS PRIOR TO COMMENCEMENT OF SITE WORK OR OFF-SITE FABRICATION.


21.11.19 SCALE: PROJECT No: 1:100 @ A3 1912 DWG No: DA-03 CLIENT:







PITTWATER DESIGN AND DRAFT CONDITIONS OF USE:
THIS DOCUMENT MAY ONLY BE USED FOR THE PURPOSE OF WHICH IT WAS COMMISIONED AND IN ACCORDANCE WITH THE TERMS OF ENGAGEMENT FOR COMMISSION. ALL WORKS ARE TO BE IN ACCORDANCE WITH AUSTRALIAN STANDARDS, THE BUILDING CODE OF AUSTRALIA, OTHER RELEVANT CODES AND MANUFACTURERS' SPECIFICATIONS.
DO NOT SCALLE FROM DRAWINGS. BUILDER/CONTRACTORS ARE TO VERIFYALL DIMENSIONS PRIOR TO COMMENCEMENT OF SITE WORK OR OFF-SITE FABRICATION.

ADDRESS: 4 GILBERT STREET, MANLY	SHEET TITLE: FIRST FLOO	R PLAN - OPTIC	ON 8	21.11.19
CLIENT:	SCALE:	PROJECT No:	DWG No:	ISSUE
	1:100 @ A3	1912	DA-04	1 1

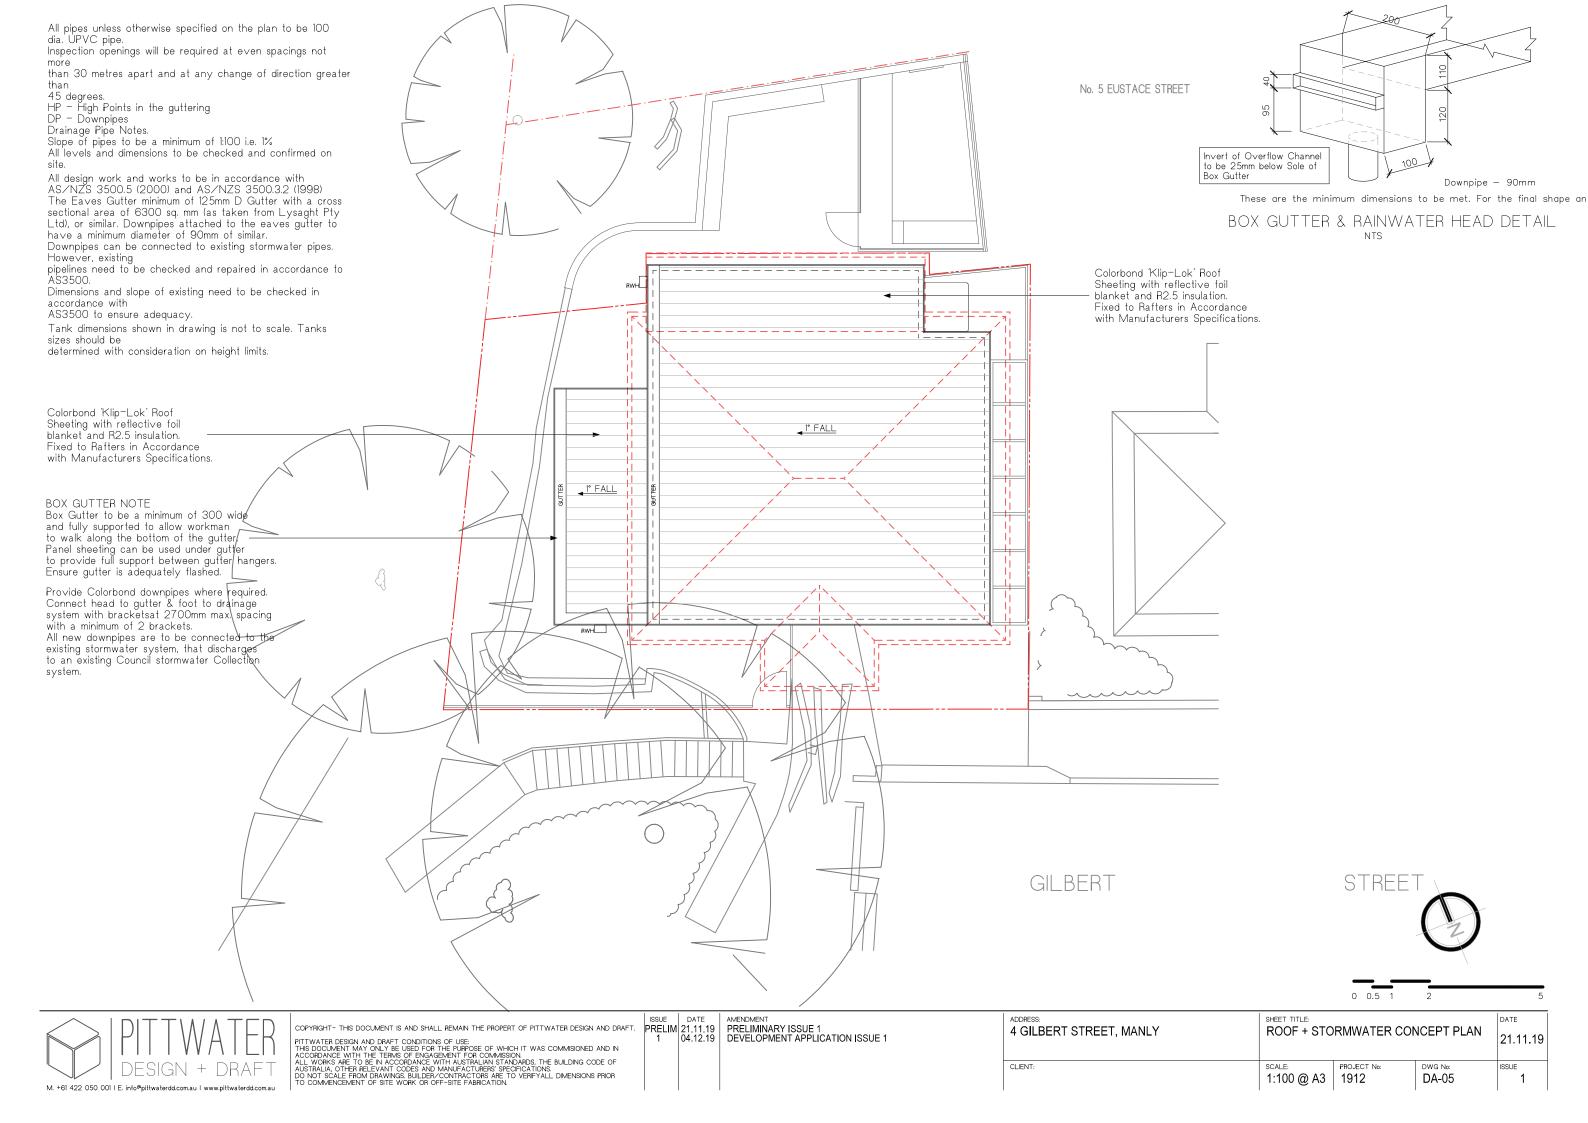

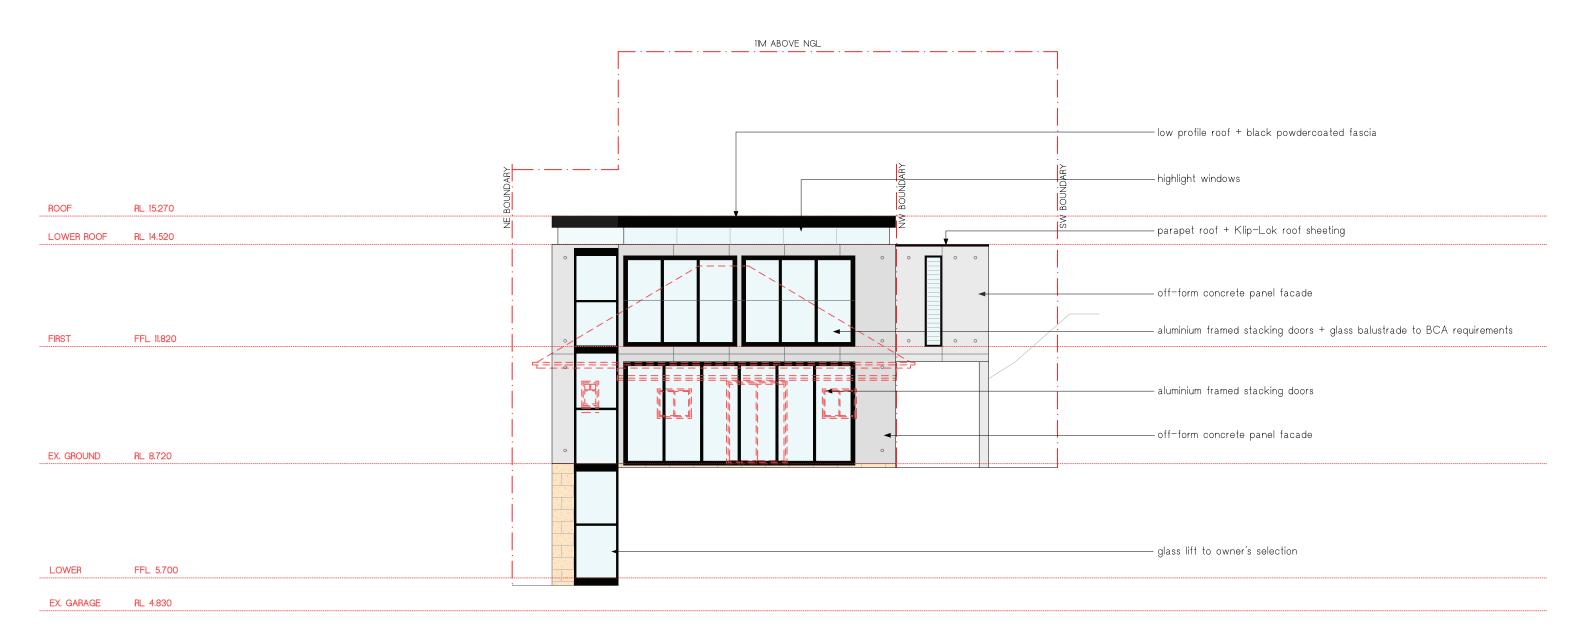

 


	PITTWATER Design + Draft
M. +61 422 050 001	I E. info@pittwaterdd.com.au I www.pittwaterdd.com.au

PITTWATER DESIGN AND DRAFT CONDITIONS OF USE:
THIS DOCUMENT MAY ONLY BE USED FOR THE PURPOSE OF WHICH IT WAS COMMISIONED AND IN
ACCORDANCE WITH THE TERMS OF ENGAGEMENT FOR COMMISSION.
ALL WORKS ARE TO BE IN ACCORDANCE WITH AUSTRALIAN STANDARDS, THE BUILDING CODE OF
AUSTRALIA, OTHER RELEVANT CODES AND MANUFACTURERS' SPECIFICATIONS,
DO NOT SCALE FROM DRAWINGS, BUILDER/CONTRACTORS ARE TO VERIFYALL DIMENSIONS PRIOR
TO COMMENCEMENT OF SITE WORK OR OFF-SITE FABRICATION.

ISSUE PRELIM 1	21.11. 04.12.

AMENDMENT
PRELIMINARY ISSUE 1
DEVELOPMENT APPLICATION ISSUE 1

ADDRESS: 4 GILBERT STREET, MANLY	SHEET TITLE: NORTH ELE	VATION		21.11.19
CLIENT:	SCALE: 1:100 @ A3	PROJECT No: 1912	DWG No: DA-06	ISSUE 1

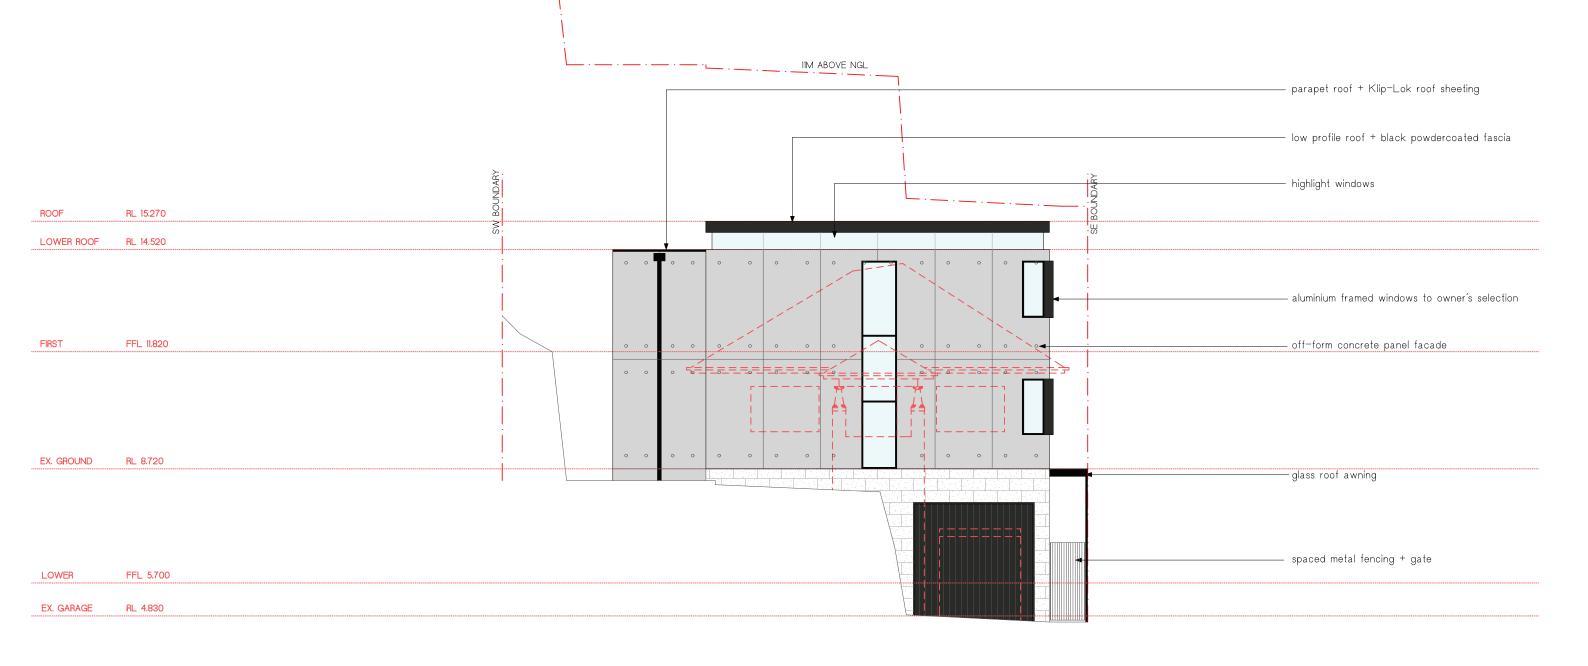

_	_	_		
	_			_
Ω	0.5	1	2	5

PITTWATER
DESIGN + DRAFT

M. +61 422 050 001 | E. info@pittwaterdd.com.au | www.pittwaterdd.com.au

COPYRIGHT - THIS DOCUMENT IS AND SHALL REMAIN THE PROPERT OF PITTWATER DESIGN AND DRAFT.

PITTWATER DESIGN AND DRAFT CONDITIONS OF USE:


1 USUE PRELIMINA
1 04.12.19 DEVELOPM

PITTWATER DESIGN AND DRAFT CONDITIONS OF USE.
THIS DOCUMENT MAY ONLY BE USED FOR THE PURPOSE OF WHICH IT WAS COMMISIONED AND IN ACCORDANCE WITH THE TERMS OF ENGAGEMENT FOR COMMISSION.
ALL WORKS ARE TO BE IN ACCORDANCE WITH AUSTRALIAN STANDARDS, THE BUILDING CODE OF AUSTRALIA, OTHER RELEVANT CODES AND MANUFACTURERS' SPECIFICATIONS.
DO NOT SCALE FROM DRAWINGS, BUILDER/CONTRACTORS ARE TO VERIFYALL DIMENSIONS PRIOR TO COMMENCEMENT OF SITE WORK OR OFF-SITE FABRICATION.

	PRELIMINARY ISSUE 1 DEVELOPMENT APPLICATION ISSUE 1

ADDRESS: 4 GILBERT STREET, MANLY	SHEET TITLE: SOUTH ELEV	SHEET TITLE: SOUTH ELEVATION		21.11.19
CLIENT:	scale: 1:100 @ A3	PROJECT No:	DWG No: DA-07	ISSUE 1



 



COPYRIGHT - THIS DOCUMENT IS AND SHALL REMAIN THE PROPERT OF PITTWATER DESIGN AND DRAFT.


PITTWATER DESIGN AND DRAFT CONDITIONS OF USE:

1 USUE DATE PRELIMINA
1 04.12.19 DEVELOPM

PITTWATER DESIGN AND DRAFT CONDITIONS OF USE:
THIS DOCUMENT MAY ONLY BE USED FOR THE PURPOSE OF WHICH IT WAS COMMISIONED AND IN ACCORDANCE WITH THE TERMS OF ENGAGEMENT FOR COMMISSION.
ALL WORKS ARE TO BE IN ACCORDANCE WITH AUSTRALIAN STANDARDS, THE BUILDING CODE OF AUSTRALIA, OTHER RELEVANT CODES AND MANUFACTURERS' SPECIFICATIONS.
DO NOT SCALE FROM DRAWINGS, BUILDER/CONTRACTORS ARE TO VERIFYALL DIMENSIONS PRIOR TO COMMENCEMENT OF SITE WORK OR OFF-SITE FABRICATION.

	PRELIMINARY ISSUE 1 DEVELOPMENT APPLICATION ISSUE 1

ADDRESS: 4 GILBERT STREET, MANLY	SHEET TITLE: EAST ELEVA	ATION		21.11.19
CLIENT:	1:100 @ A3	PROJECT No: 1912	DWG No: DA-08	ISSUE 1

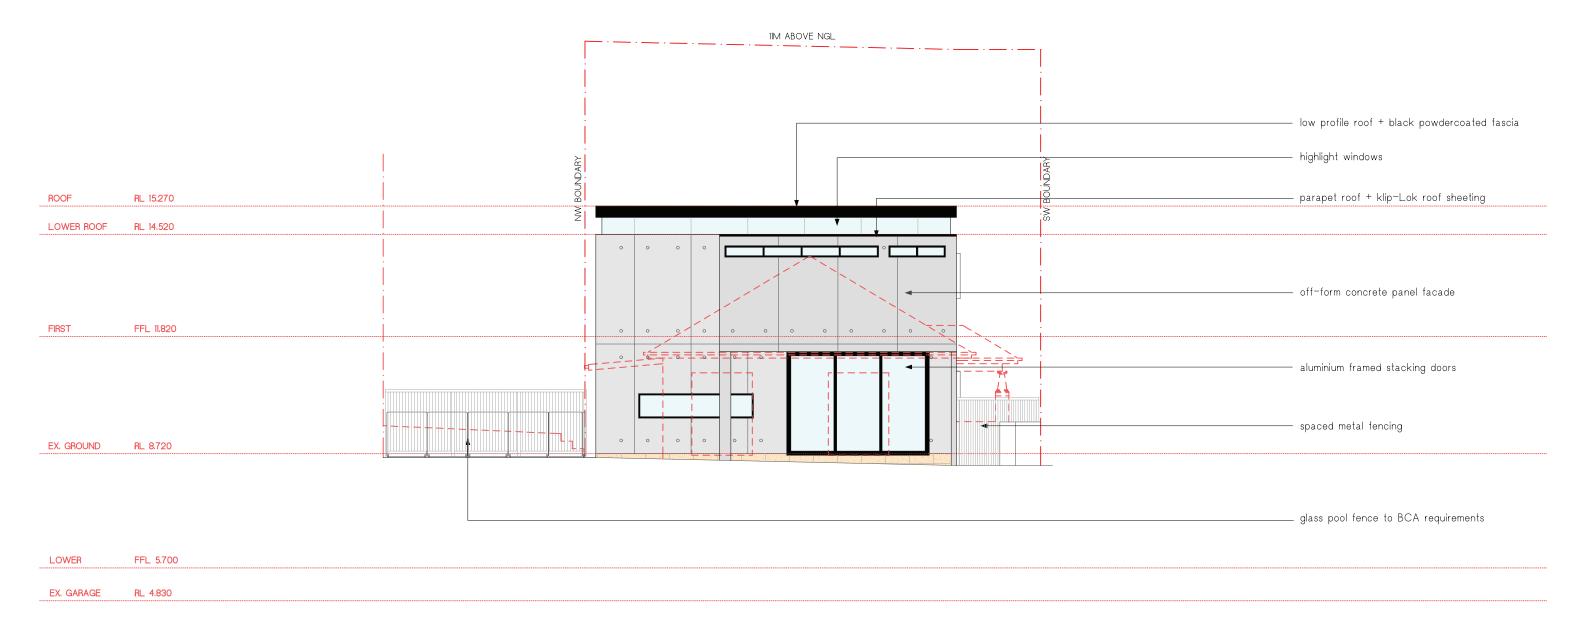




	PITTWATER Design + Draft
M. +61 422 050 001	I E. info@pittwaterdd.com.au I www.pittwaterdd.com.au

COPYRIGHT - THIS DOCUMENT IS AND SHALL REMAIN THE PROPERT OF PITTWATER DESIGN AND DRAFT.

PITTWATER DESIGN AND DRAFT CONDITIONS OF USE:

| ISSUE | DATE | PRELIMINARY ISSUE 1 | DEVELOPMENT APPLICATION ISSUE 1 | PITTWATER DESIGN AND DRAFT CONDITIONS OF USE:
THIS DOCUMENT MAY ONLY BE USED FOR THE PURPOSE OF WHICH IT WAS COMMISIONED AND IN ACCORDANCE WITH THE TERMS OF ENGAGEMENT FOR COMMISSION. ALL WORKS ARE TO BE IN ACCORDANCE WITH AUSTRALIAN STANDARDS, THE BUILDING CODE OF AUSTRALIA, OTHER RELEVANT CODES AND MANUFACTURERS' SPECIFICATIONS.
DO NOT SCALLE FROM DRAWINGS. BUILDER/CONTRACTORS ARE TO VERIFYALL DIMENSIONS PRIOR TO COMMENCEMENT OF SITE WORK OR OFF-SITE FABRICATION.

ADDRESS: 4 GILBERT STREET, MANLY	SHEET TITLE: WEST ELEV	ATION		21.11.19
CLIENT:	scale: 1:100 @ A3	PROJECT No: 1912	DWG No: DA-09	ISSUE 1

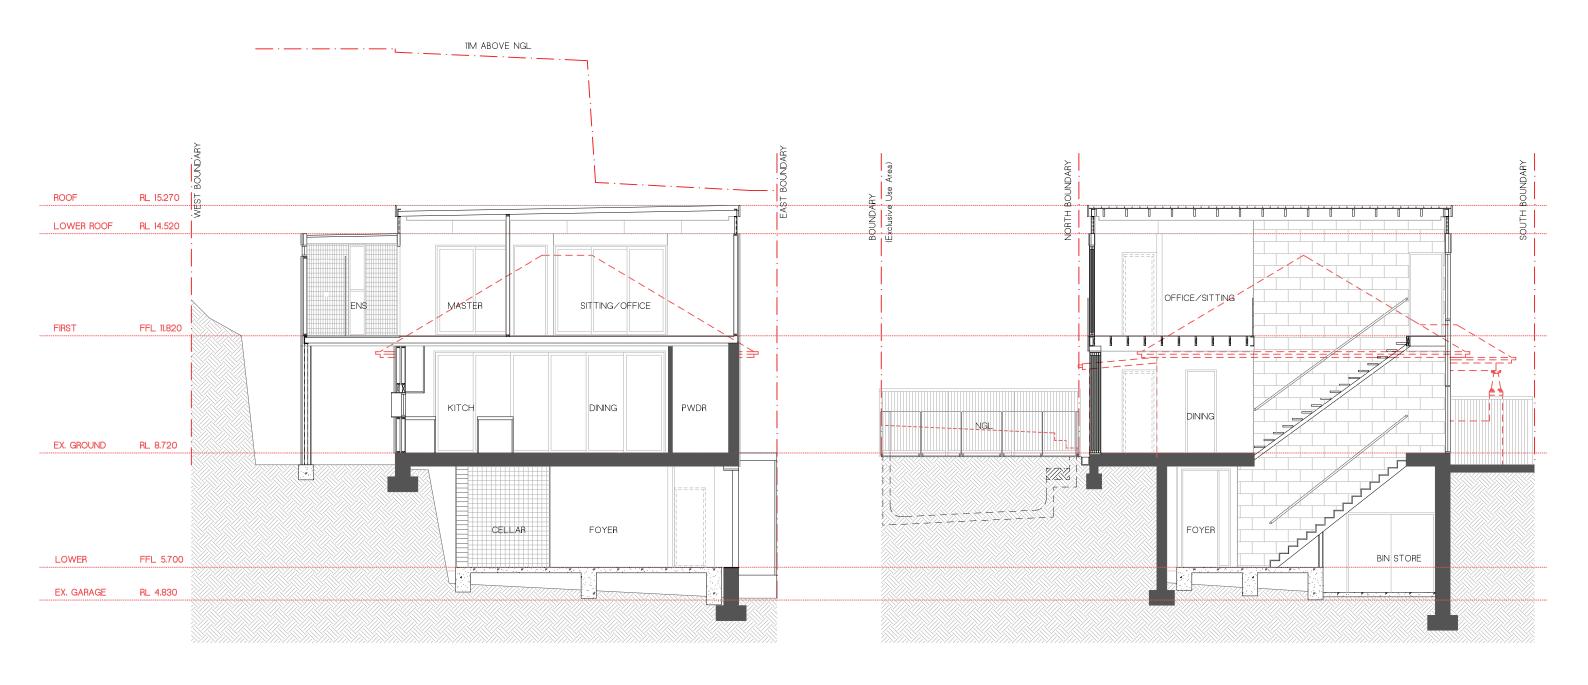






	PITTWATER
	DESIGN + DRAFT
M. +61 422 050 001	I.E. info@pittwaterdd.com.au I.www.pittwaterdd.com.au


PITTWATER DESIGN AND DRAFT CONDITIONS OF USE:
THIS DOCUMENT MAY ONLY BE USED FOR THE PURPOSE OF WHICH IT WAS COMMISIONED AND IN
ACCORDANCE WITH THE TERMS OF ENGAGEMENT FOR COMMISSION.
ALL WORKS ARE TO BE IN ACCORDANCE WITH AUSTRALIAN STANDARDS, THE BUILDING CODE OF
AUSTRALIA, OTHER RELEVANT CODES AND MANUFACTURERS' SPECIFICATIONS,
DO NOT SCALE FROM DRAWINGS, BUILDER/CONTRACTORS ARE TO VERIFYALL DIMENSIONS PRIOR
TO COMMENCEMENT OF SITE WORK OR OFF-SITE FABRICATION.

ISSUE	DATE
PRELIM	21.11.19
1	04.12.19

AMENDMENT
PRELIMINARY ISSUE 1
DEVELOPMENT APPLICATION ISSUE 1

4 GILBERT STREET, MANLY	SHEET TITLE: SECTIONS			21.11.19
CLIENT:	SCALE:	PROJECT No: 1912	DWG No: DA-10	ISSUE 1

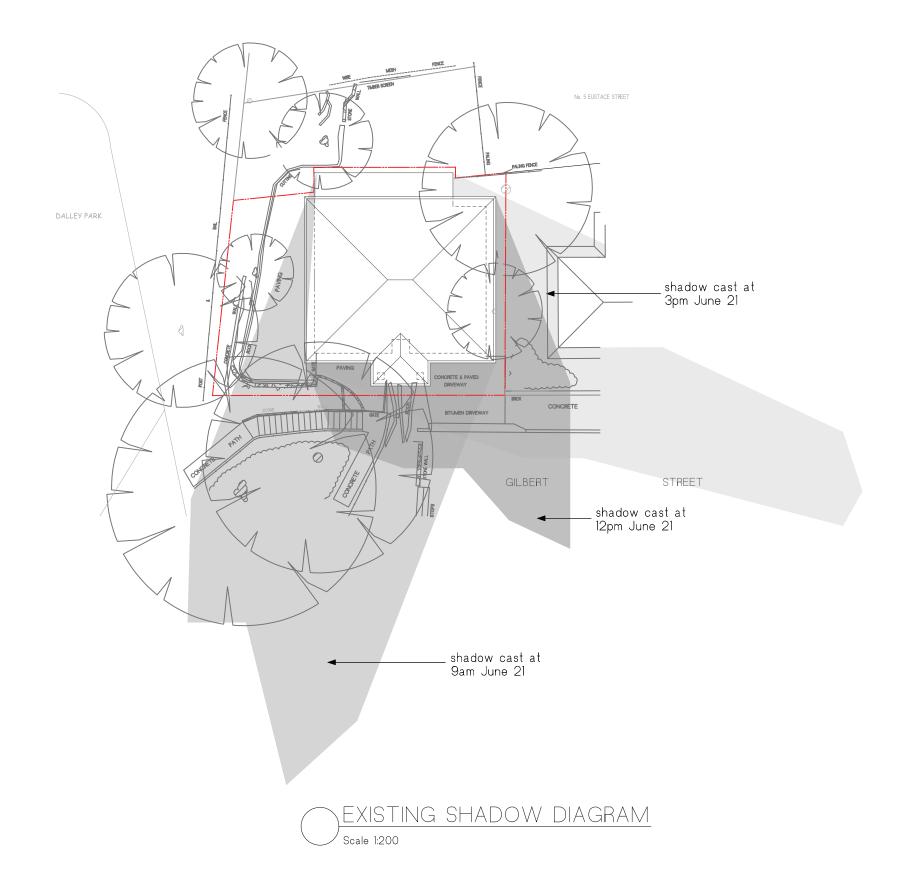

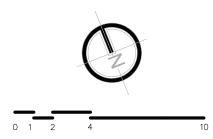




COPYRIGHT - THIS DOCUMENT IS AND SHALL REMAIN THE PROPERT OF PITTWATER DESIGN AND DRAFT.

PITTWATER DESIGN AND DRAFT CONDITIONS OF USE:


| ISSUE | DATE | PRELIMINARY ISSUE 1 | DEVELOPMENT APPLICATION ISSUE 1 |

THIS DOCUMENT MAY ONLY BE USED FOR THE PURPOSE OF WHICH IT WAS COMMISIONED AND IN ACCORDANCE WITH THE TERMS OF ENGAGEMENT FOR COMMISSION ALL WORKS ARE TO BE IN ACCORDANCE WITH STANDARDS, THE BUILDING CODE OF AUSTRALIA, OTHER RELEVANT CODES AND MANUFACTURERS SPECIFICATIONS. DO NOT SCALE FROM DRAWINGS, BUILDER/CONTRACTORS ARE TO VERIFYALL DIMENSIONS PRIOR TO COMMENCEMENT OF SITE WORK OR OFF-SITE FABRICATION.

ADDRESS: 4 GILBERT STREET, MANLY	SHEET TITLE: EXISTING SH	HADOW DIAGRA		21.11.19
CLIENT:	1:200 @ A3	PROJECT No: 1912	DWG No: DA-11	ISSUE 1

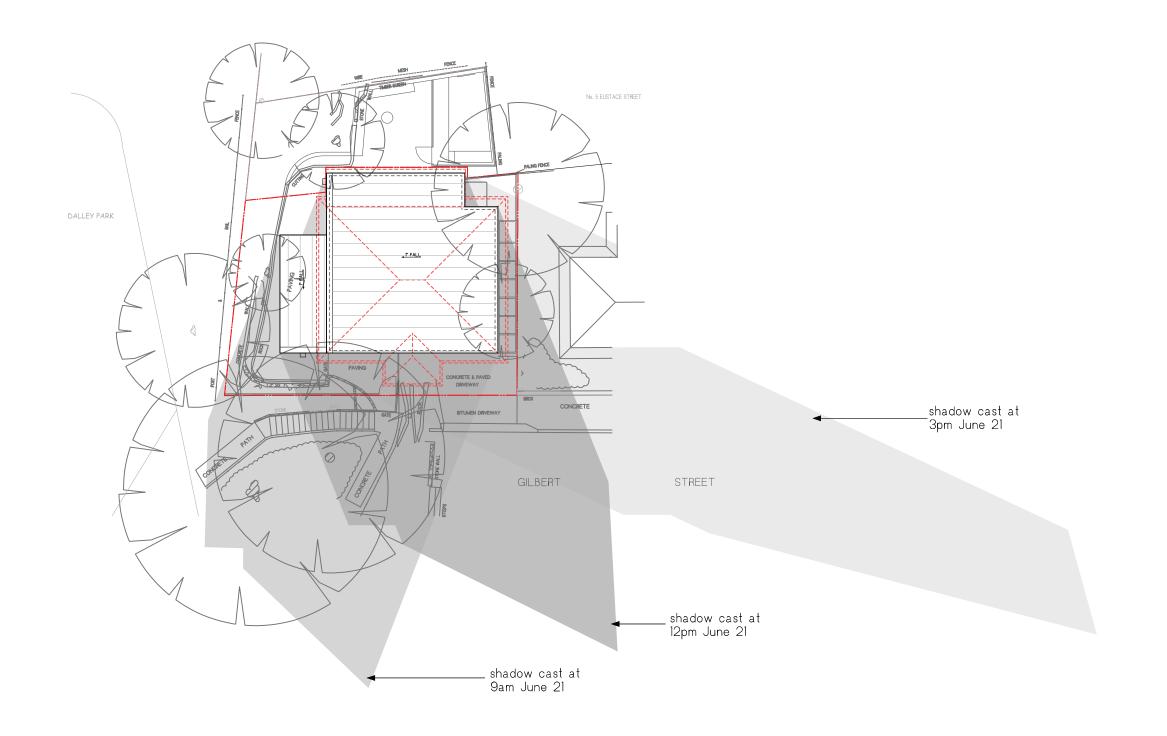

PROPOSED SHADOW DIAGRAM Scale 1:200

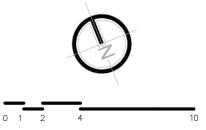






COPYRIGHT- THIS DOCUMENT IS AND SHALL REMAIN THE PROPERT OF PITTWATER DESIGN AND DRAFT.

PITTWATER DESIGN AND DRAFT CONDITIONS OF USE:
THIS DOCUMENT MAY ONLY BE USED FOR THE PURPOSE OF WHICH IT WAS COMMISIONED AND IN ACCORDANCE WITH THE TERMS OF ENGAGEMENT FOR COMMISSION. ALL WORKS ARE TO BE IN ACCORDANCE WITH AUSTRALIAN STANDARDS, THE BUILDING CODE OF AUSTRALIA, OTHER RELEVANT CODES AND MANUFACTURERS' SPECIFICATIONS.
DO NOT SCALLE FROM DRAWINGS. BUILDER/CONTRACTORS ARE TO VERIFYALL DIMENSIONS PRIOR TO COMMENCEMENT OF SITE WORK OR OFF-SITE FABRICATION.

ADDRESS: 4 GILBERT STREET, MANLY	SHEET TITLE: PROPOSED	SHADOW DIAG	RAM	21.11.19
CLIENT:	scale: 1:200 @ A3	PROJECT No: 1912	DWG No: DA-12	ISSUE 1

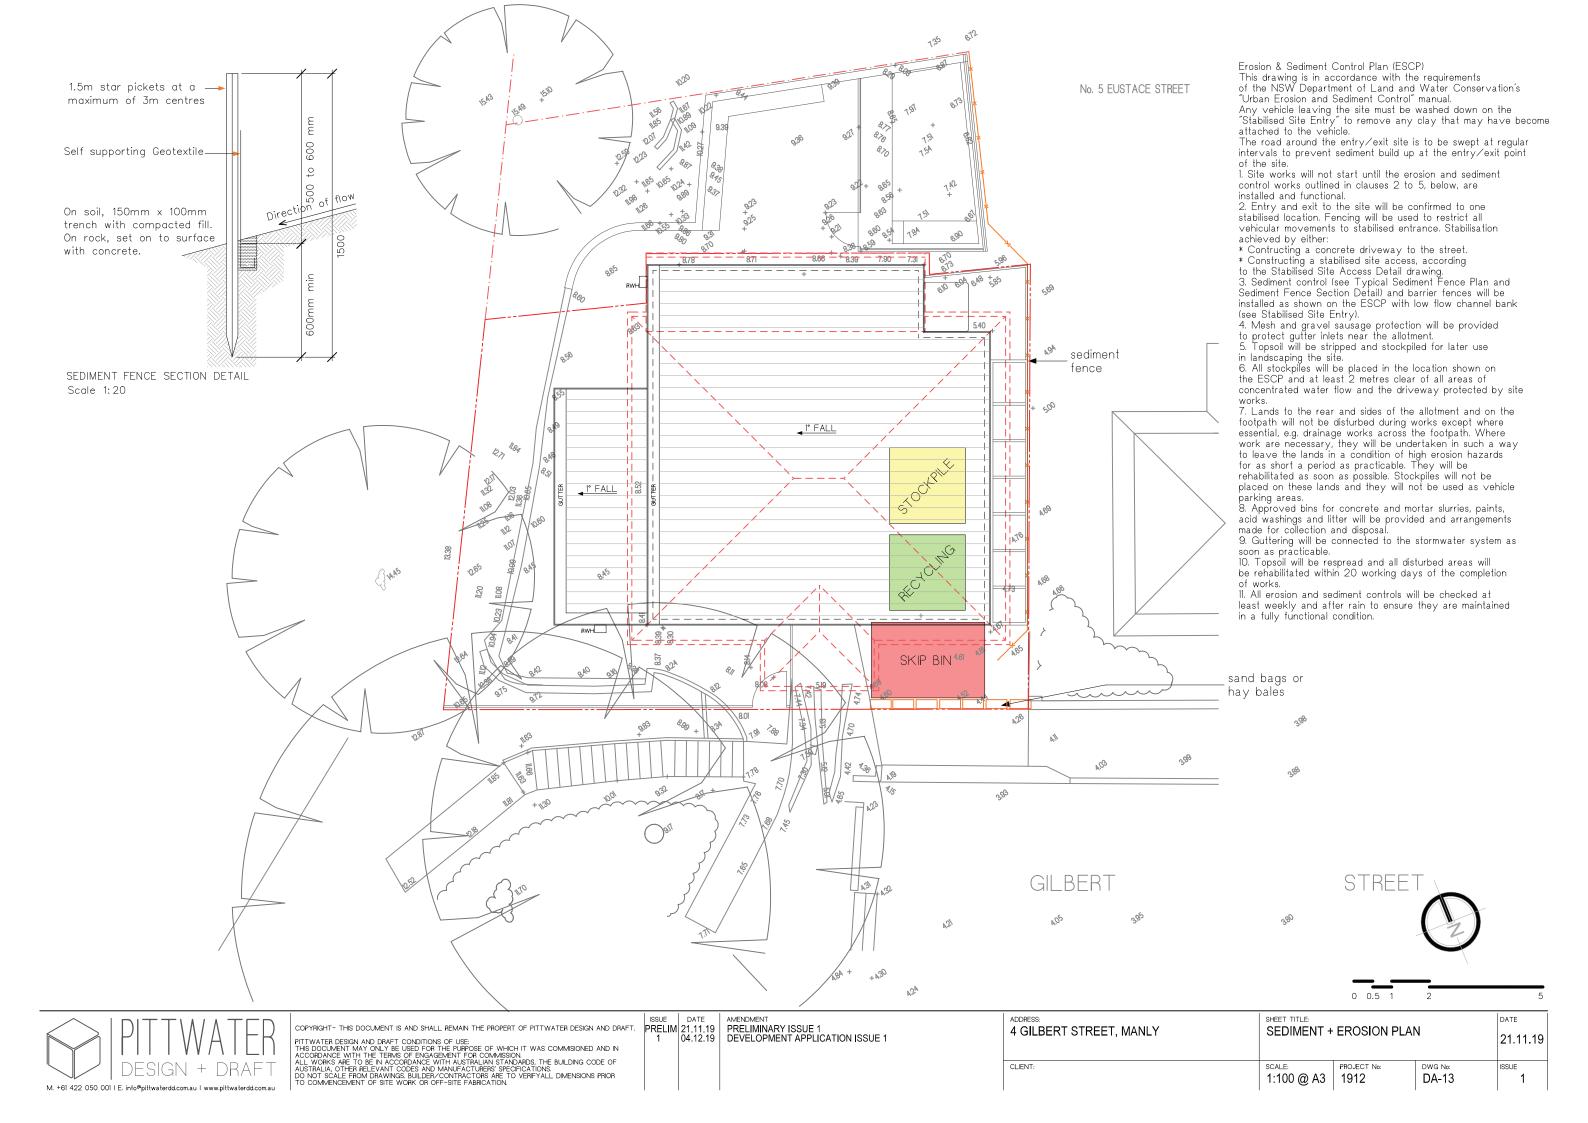


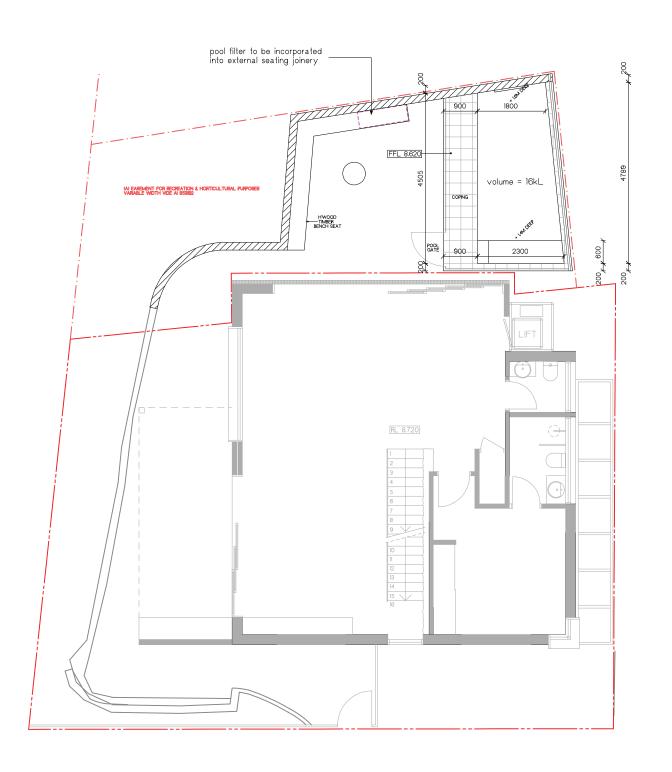

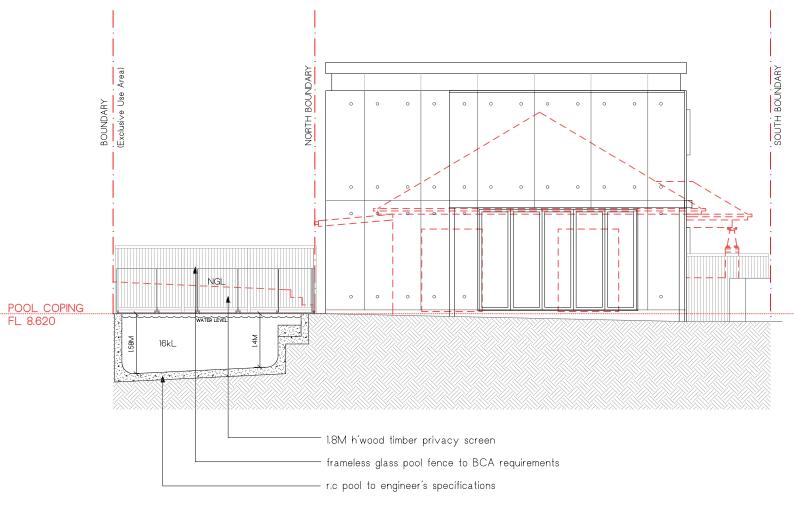

PLUNGE POOL PLAN LONGSECTION

PLUNGE POOL PLAN

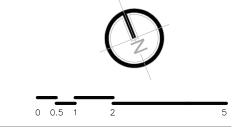

PITTWATER DESIGN + DRAFT	
M. +61 422 050 001 E. info@pittwaterdd.com.au www.pittwaterdd.com.au	

COPYRIGHT - THIS DOCUMENT IS AND SHALL REMAIN THE PROPERT OF PITTWATER DESIGN AND DRAFT.

PITTWATER DESIGN AND DRAFT CONDITIONS OF USE:

THIS DOCUMENT MAY ONLY BE USED FOR THE PURPOSE OF WHICH IT WAS COMMISSIONED AND IN 2 21.01.20

ACCORDANCE WITH THE TERMS OF ENGACEMENT FOR COMMISSION

PITTWATER DESIGN AND DRAFT CONDITIONS OF USE:
THIS DOCUMENT MAY ONLY BE USED FOR THE PURPOSE OF WHICH IT WAS COMMISIONED AND IN
ACCORDANCE WITH THE TERMS OF ENGAGEMENT FOR COMMISSION.
ALL WORKS ARE TO BE IN ACCORDANCE WITH AUSTRALIAN STANDARDS, THE BUILDING CODE OF
AUSTRALIA, OTHER RELEVANT CODES AND MANUFACTURERS' SPECIFICATIONS.
DO NOT SCALE FROM DRAWINGS, BUILDERY CONTRACTORS ARE TO VERIFYALL DIMENSIONS PRIOR
TO COMMENCEMENT OF SITE WORK OR OFF-SITE FABRICATION.

ADDRESS: 4 GILBERT STREET, MANLY	SHEET TITLE: POOL PLAN + LONGSECTION		N	21.11.19
CLIENT:	SCALE: 1:100 @ A3	PROJECT No: 1912	DWG No: DA-15	ISSUE 2

