



PROPOSED CARPORT

1 FAIRLIGHT CRESCENT, FAIRLIGHT

Sheet List		
Sheet Number	Sheet Name	Sheet Issue Date
D01	SITE PLAN	12.05.16
D02	LOCALITY AND SITE ANALYSIS	12.05.16
D10	GROUND FLOOR PLAN	12.05.16
D20	NORTH & SOUTH ELEVATIONS	12.05.16
D21	WEST & EAST ELEVATIONS	12.05.16
D40	SHADOW DIAGRAM 9am	12.05.16
D41	SHADOW DIAGRAM 12pm	12.05.16
D42	SHADOW DIAGRAM 3pm	12.05.16
D60	STREETSCAPE	08/21/15

Project No: 15005

Dwg No: DA00



Date: JULY 2015





ARCHITECTURE INTERIOR DESIGN PROJECT MANAGEMENT



Suite 207 207 Dale Street Brookvale NSW 2100 Tel: (02) 9939 8810 Fax: (02) 9939 8830

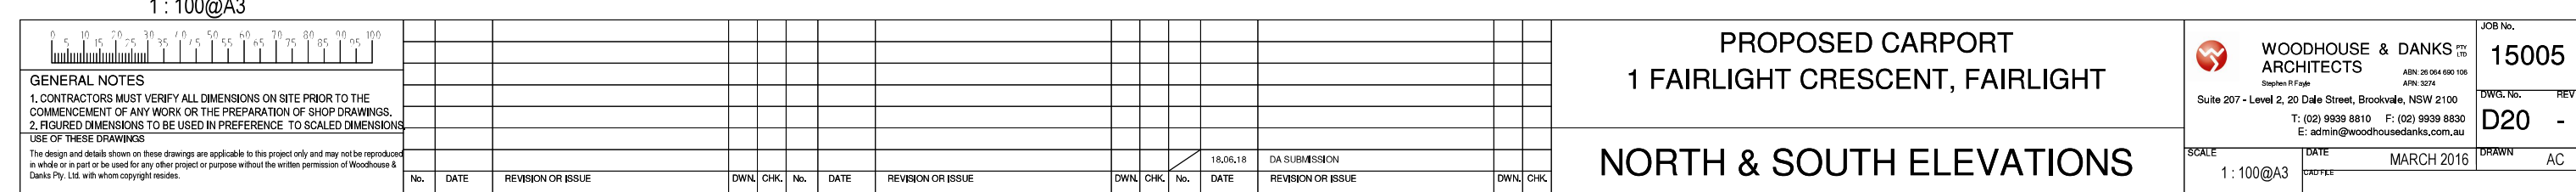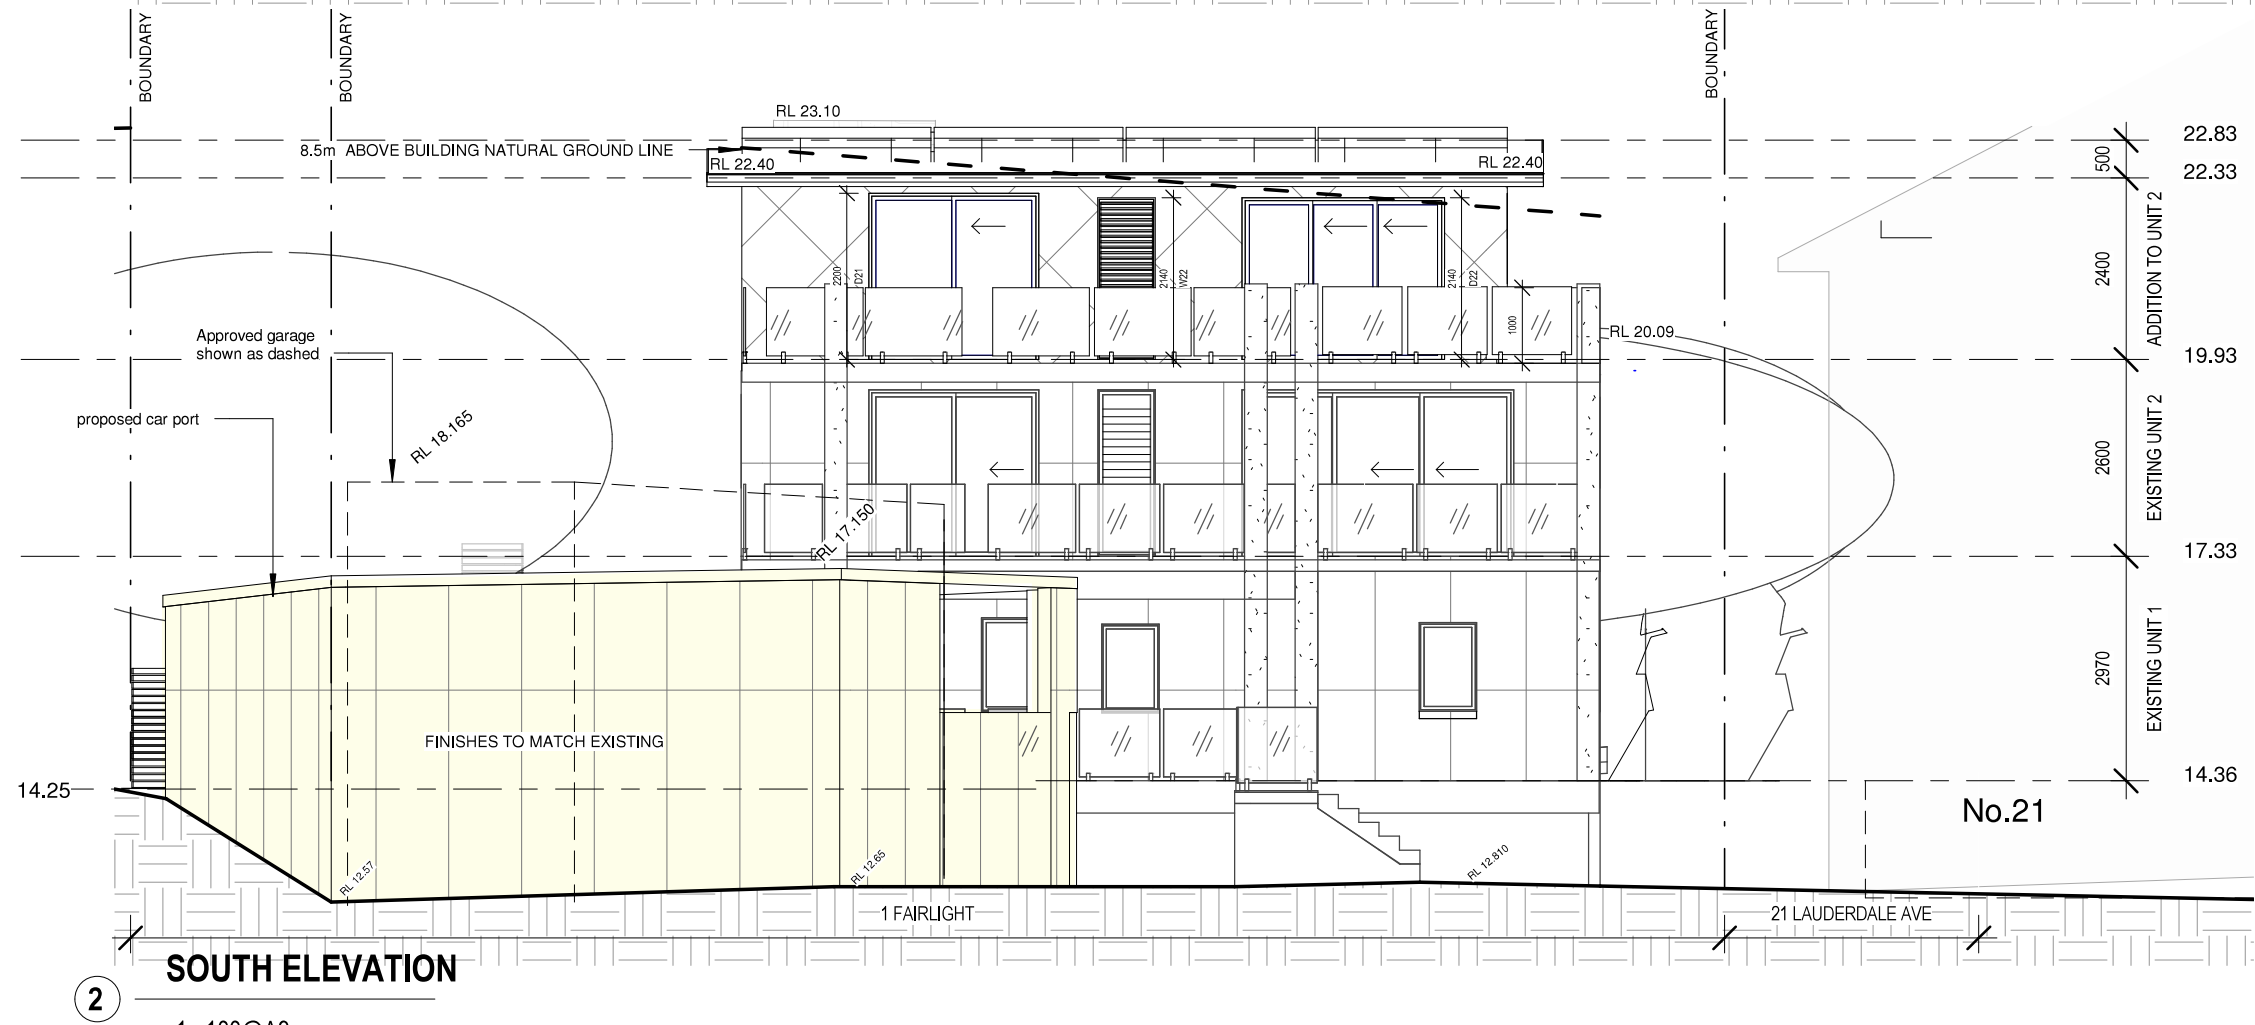

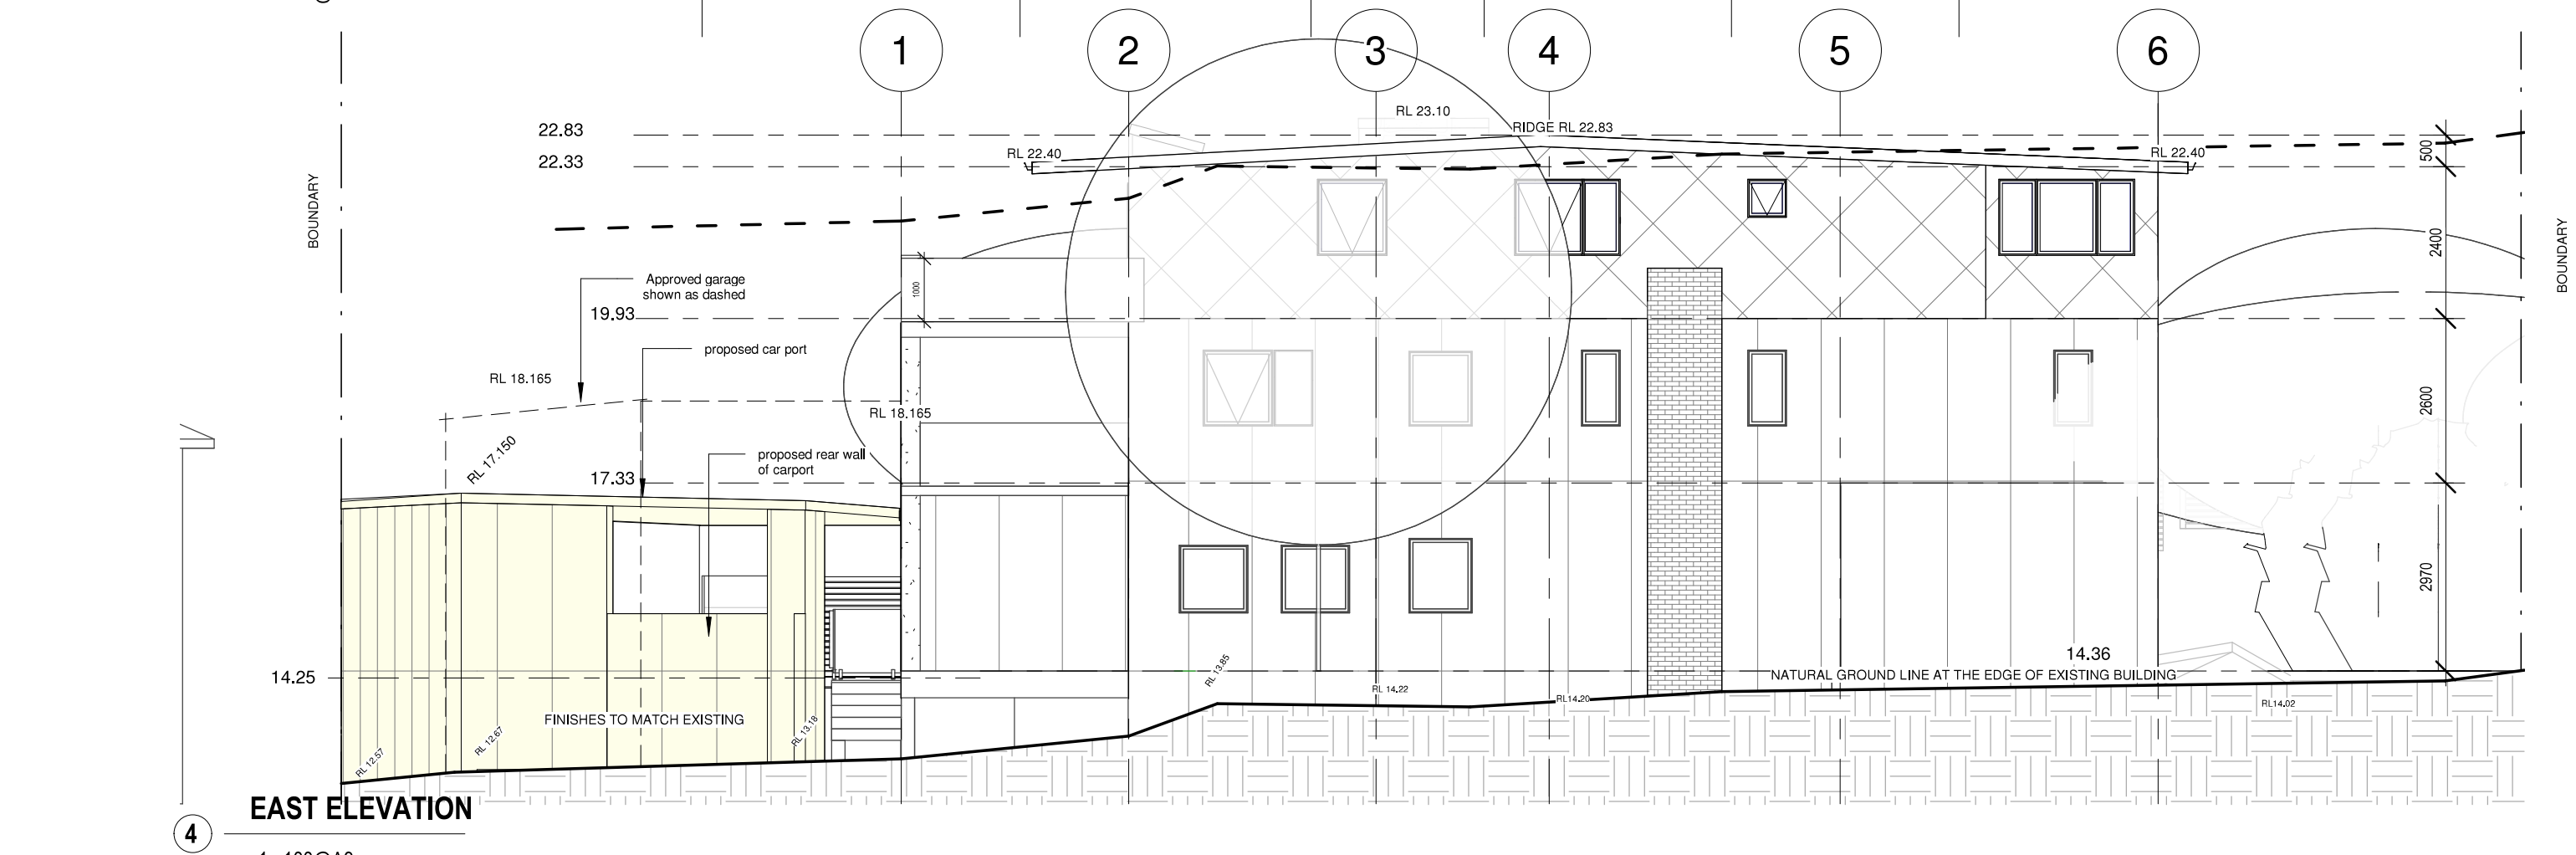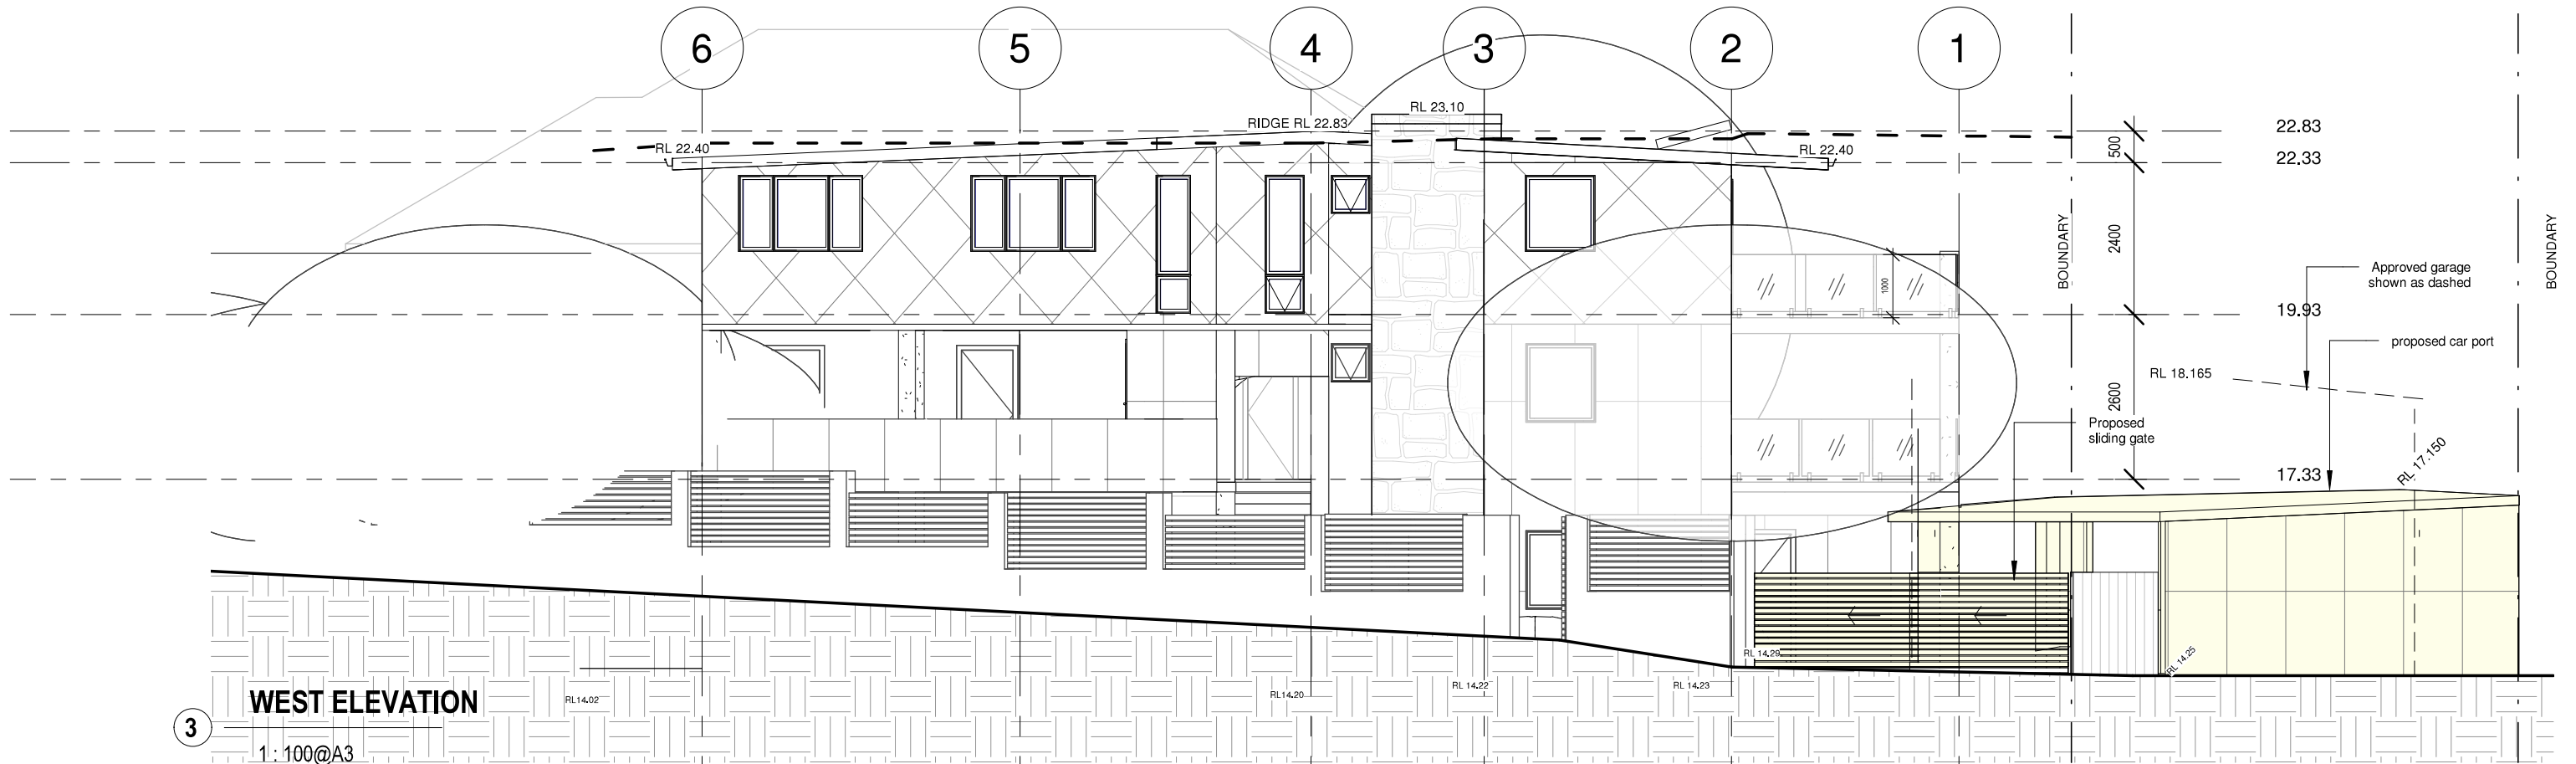

0 5 10 15 20 25 30 35 40 45 50 55 60 65 70 75 80 85 90 95 100

GENERAL NOTES

1. CONTRACTORS MUST VERIFY ALL DIMENSIONS ON SITE PRIOR TO THE COMMENCEMENT OF ANY WORK OR THE PREPARATION OF SHOP DRAWINGS.

2. FIGURED DIMENSIONS TO BE USED IN PREFERENCE TO SCALED DIMENSIONS

USE OF THESE DRAWINGS

This design and details shown on these drawings are applicable to this project only and may not be reproduced in whole or in part or be used for any other project or purpose without the written permission of Woodhouse & Danks Pty. Ltd. with whom copyright resides.

No.	DATE	REVISION OR ISSUE	DWN.	CHK.	No.	DATE	REVISION OR ISSUE	DWN.	CHK.	No.	DATE	REVISION OR ISSUE	DWN.	CHK.

PROPOSED CARPORT

1 FAIRLIGHT CRESCENT, FAIRLIGHT

WEST & EAST ELEVATIONS

WOODHOUSE & DANKS ARCHITECTS

ABN: 26 064 690 106
APN: 3274

Suite 207 - Level 2, 20 Dale Street, Brookvale, NSW 2100

T: (02) 9939 8810 F: (02) 9939 8830
E: admin@woodhousedanks.com.au

JOB No.

15005

DWG. No.

D21

REV

-

DRAWN

AC


SCALE

1:100@A3

DATE

MARCH 2016


CAD FILE

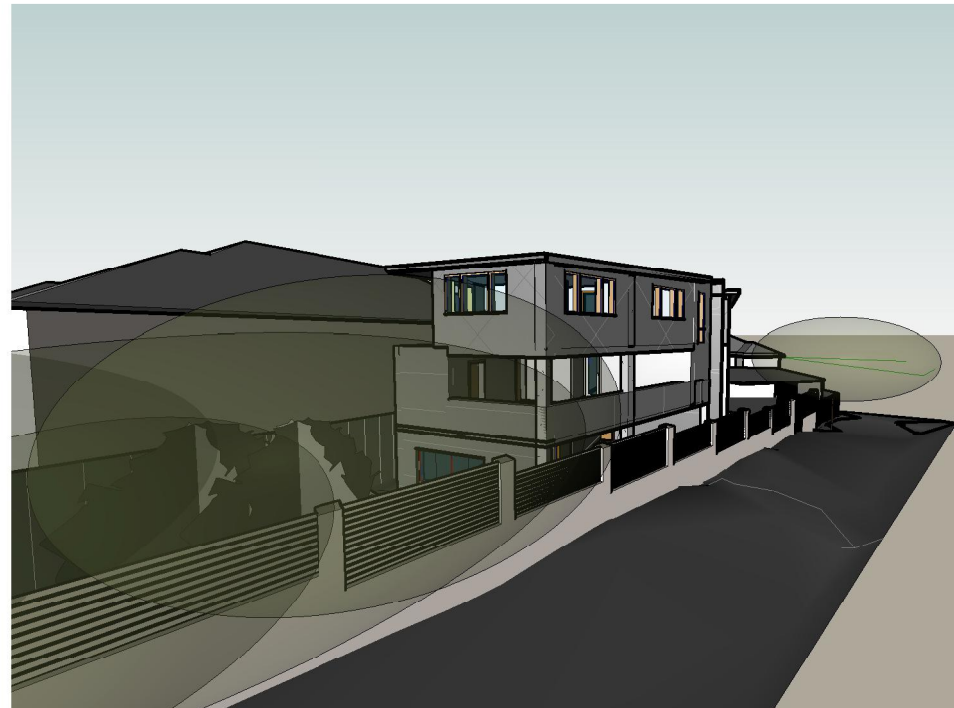

①

PERSPECTIVE 1

@A3

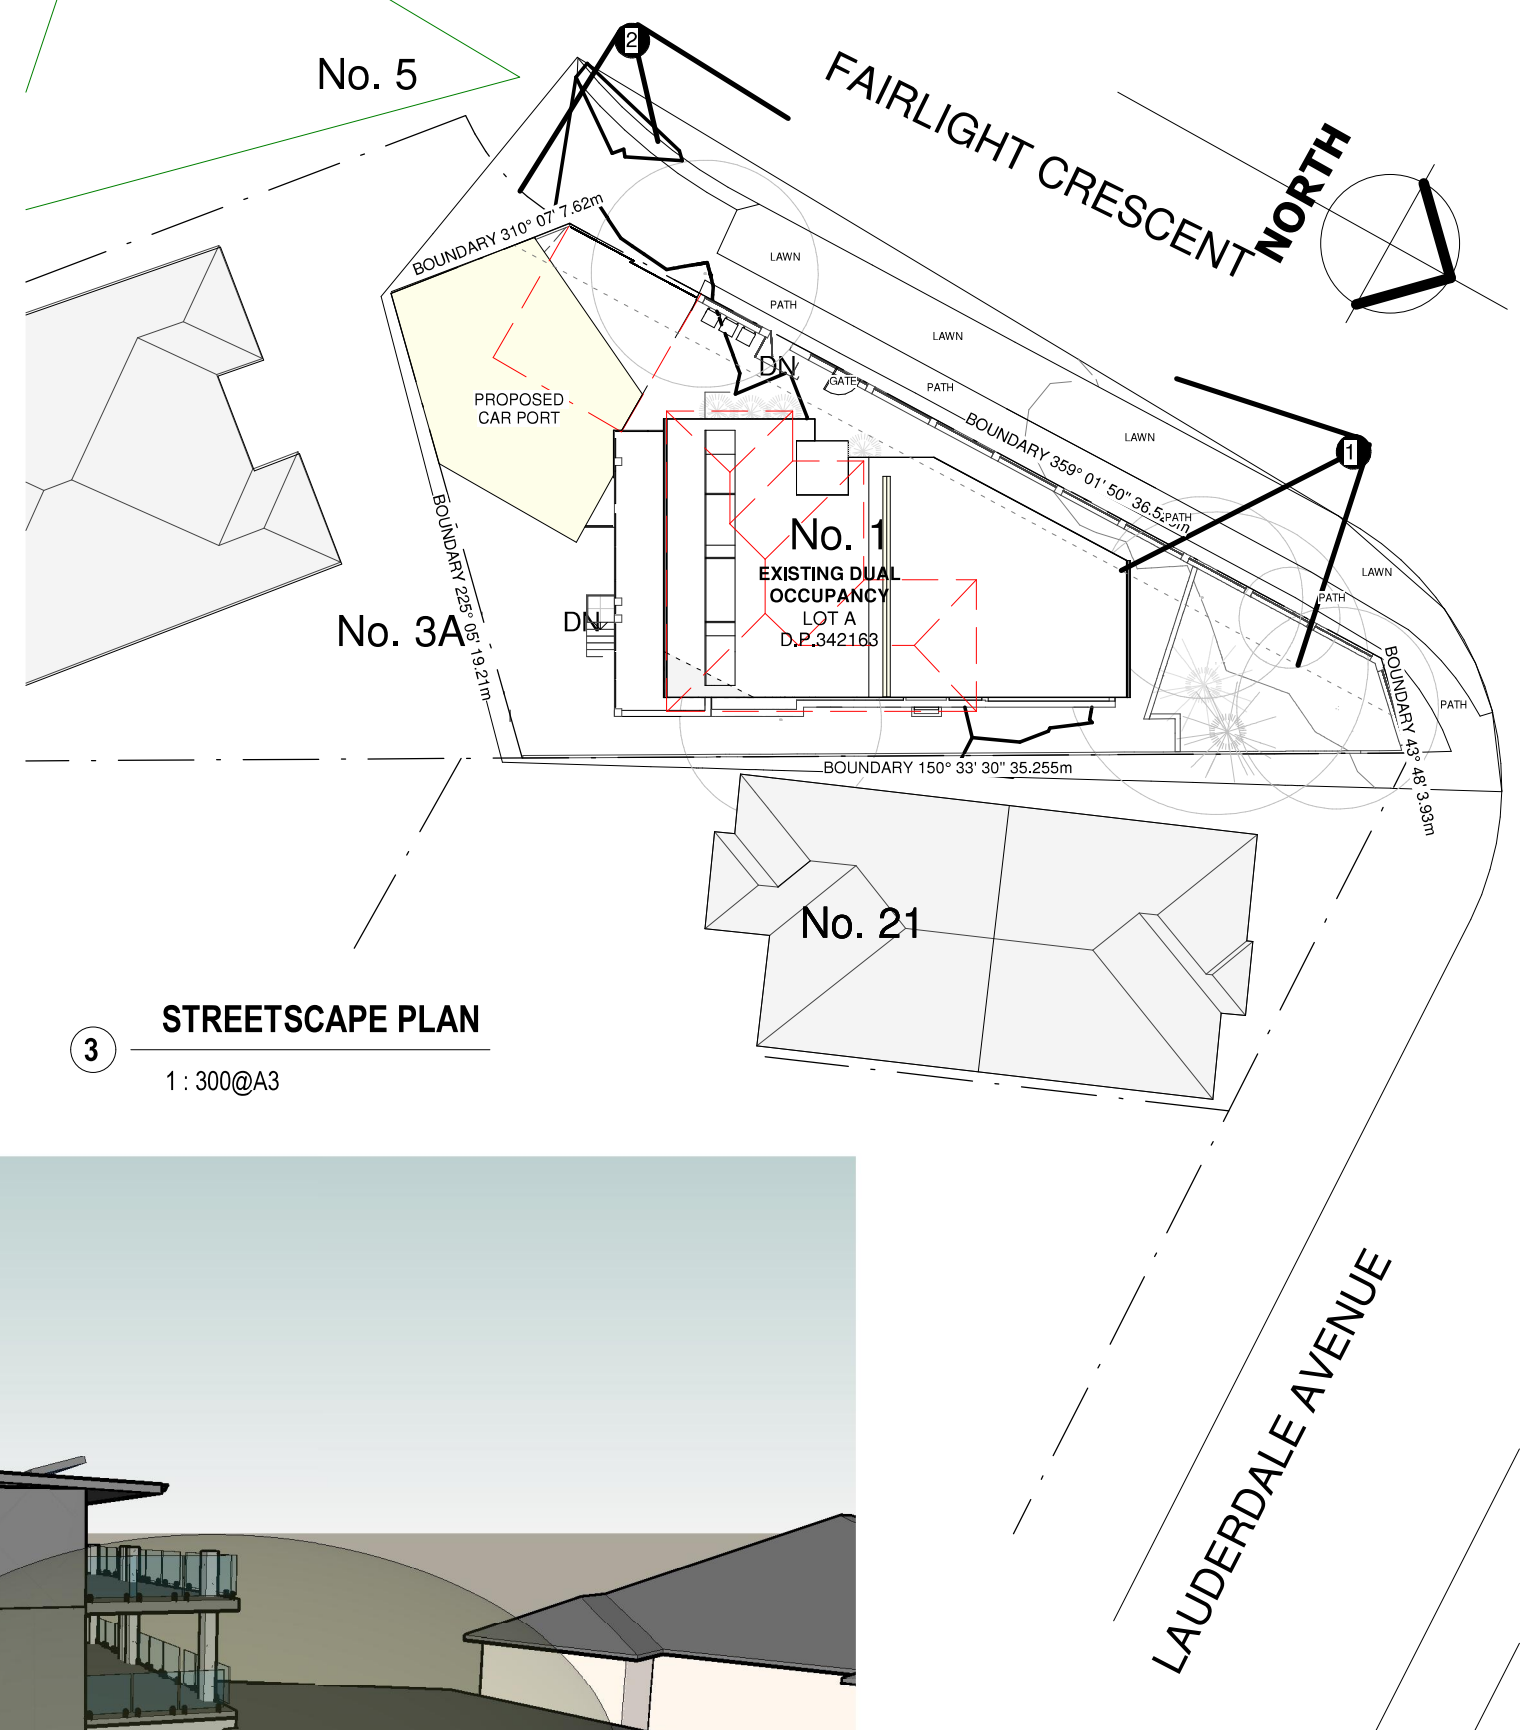

3

STREETSCAPE PLAN

1 : 300@A3



2

PERSPECTIVE 2

@A3

NOTE:

- ALL PROPOSED WORKS ARE SHOWN RENDERED IN COLOUR
- ALL BUILD FORMS ARE DERIVED FROM SITE SURVEY
- ALL PERSPECTIVES ARE TO BE USED AS A GUIDE TO THE STREETScape

[illegible]

