
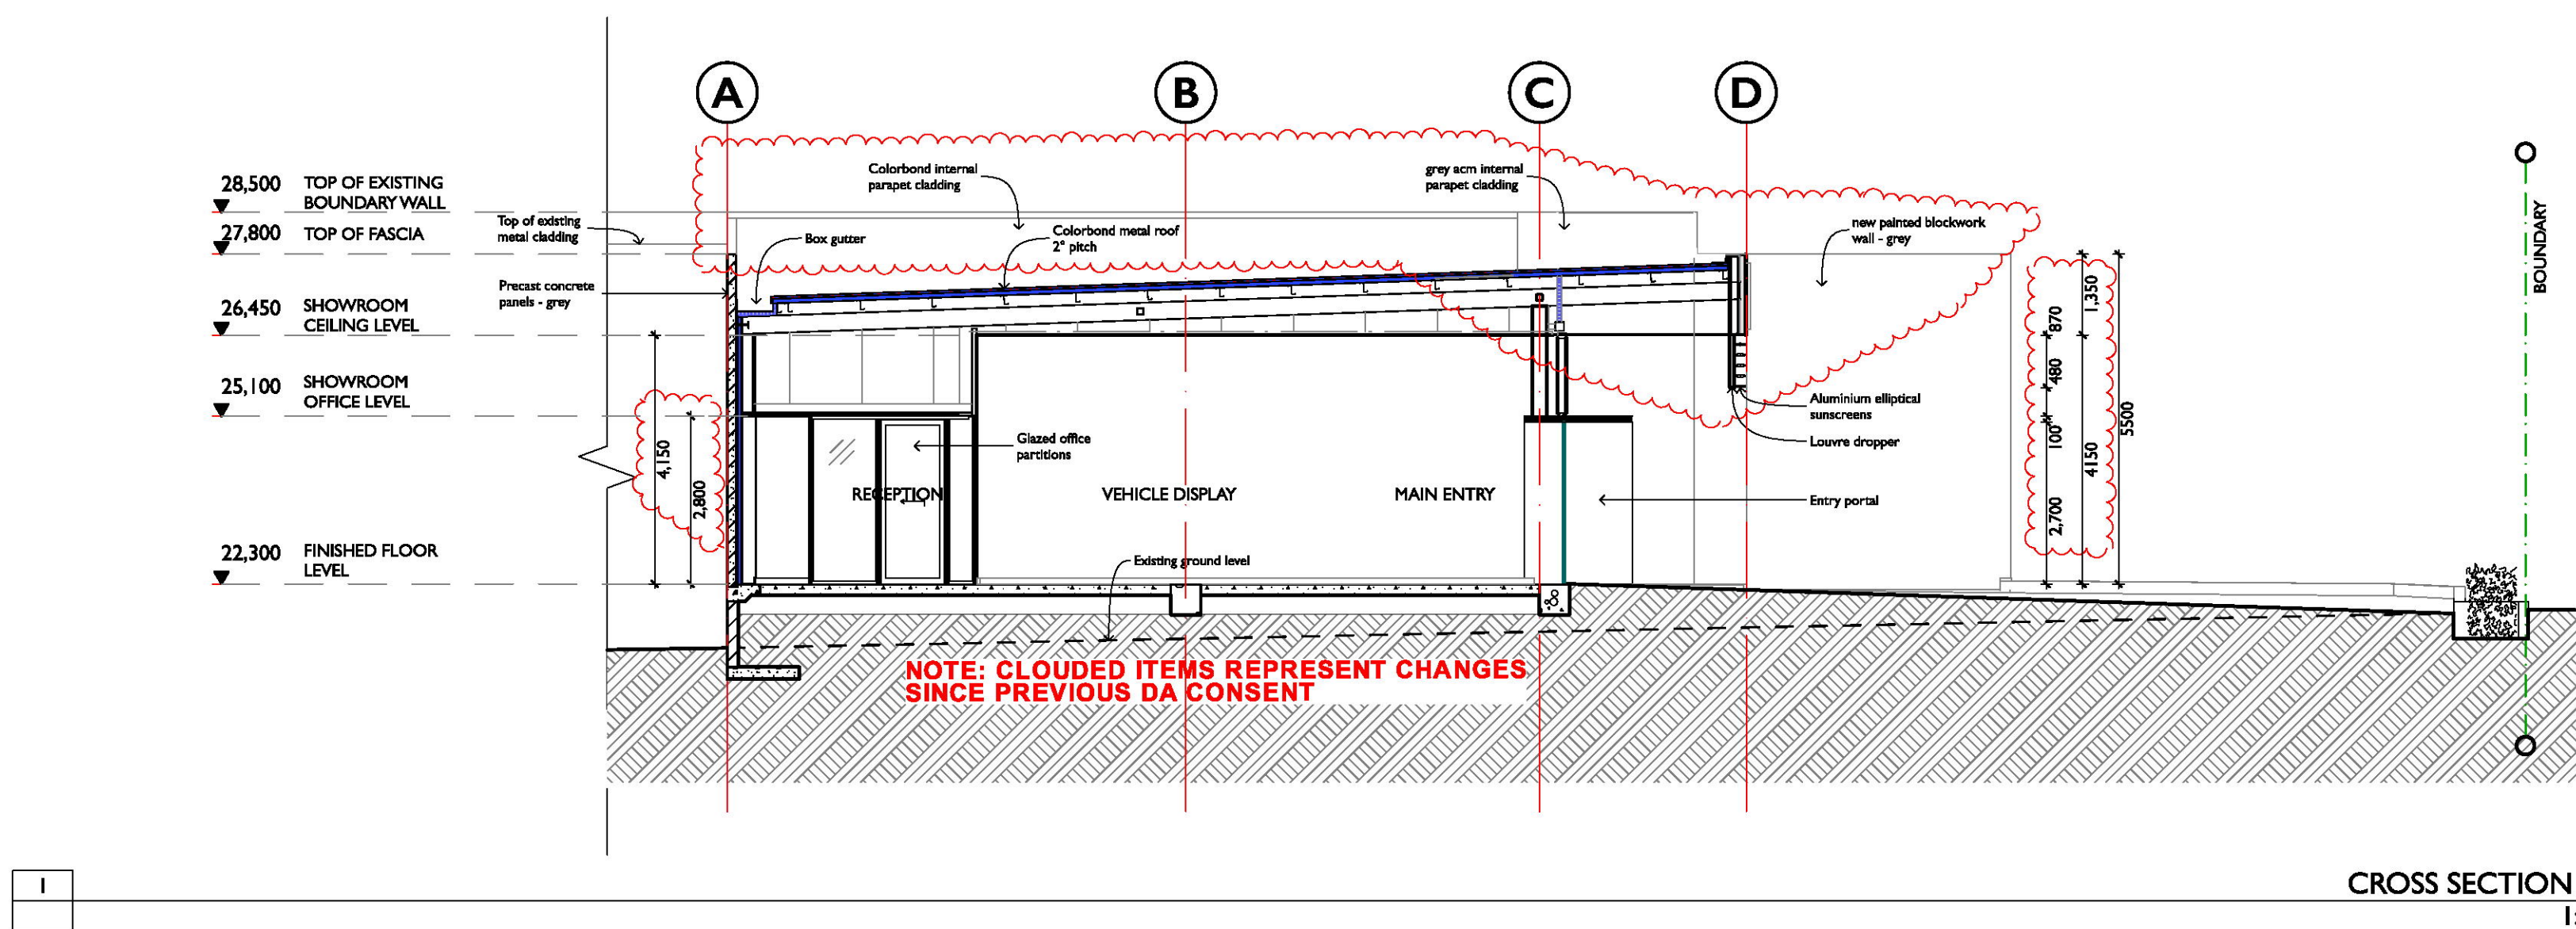
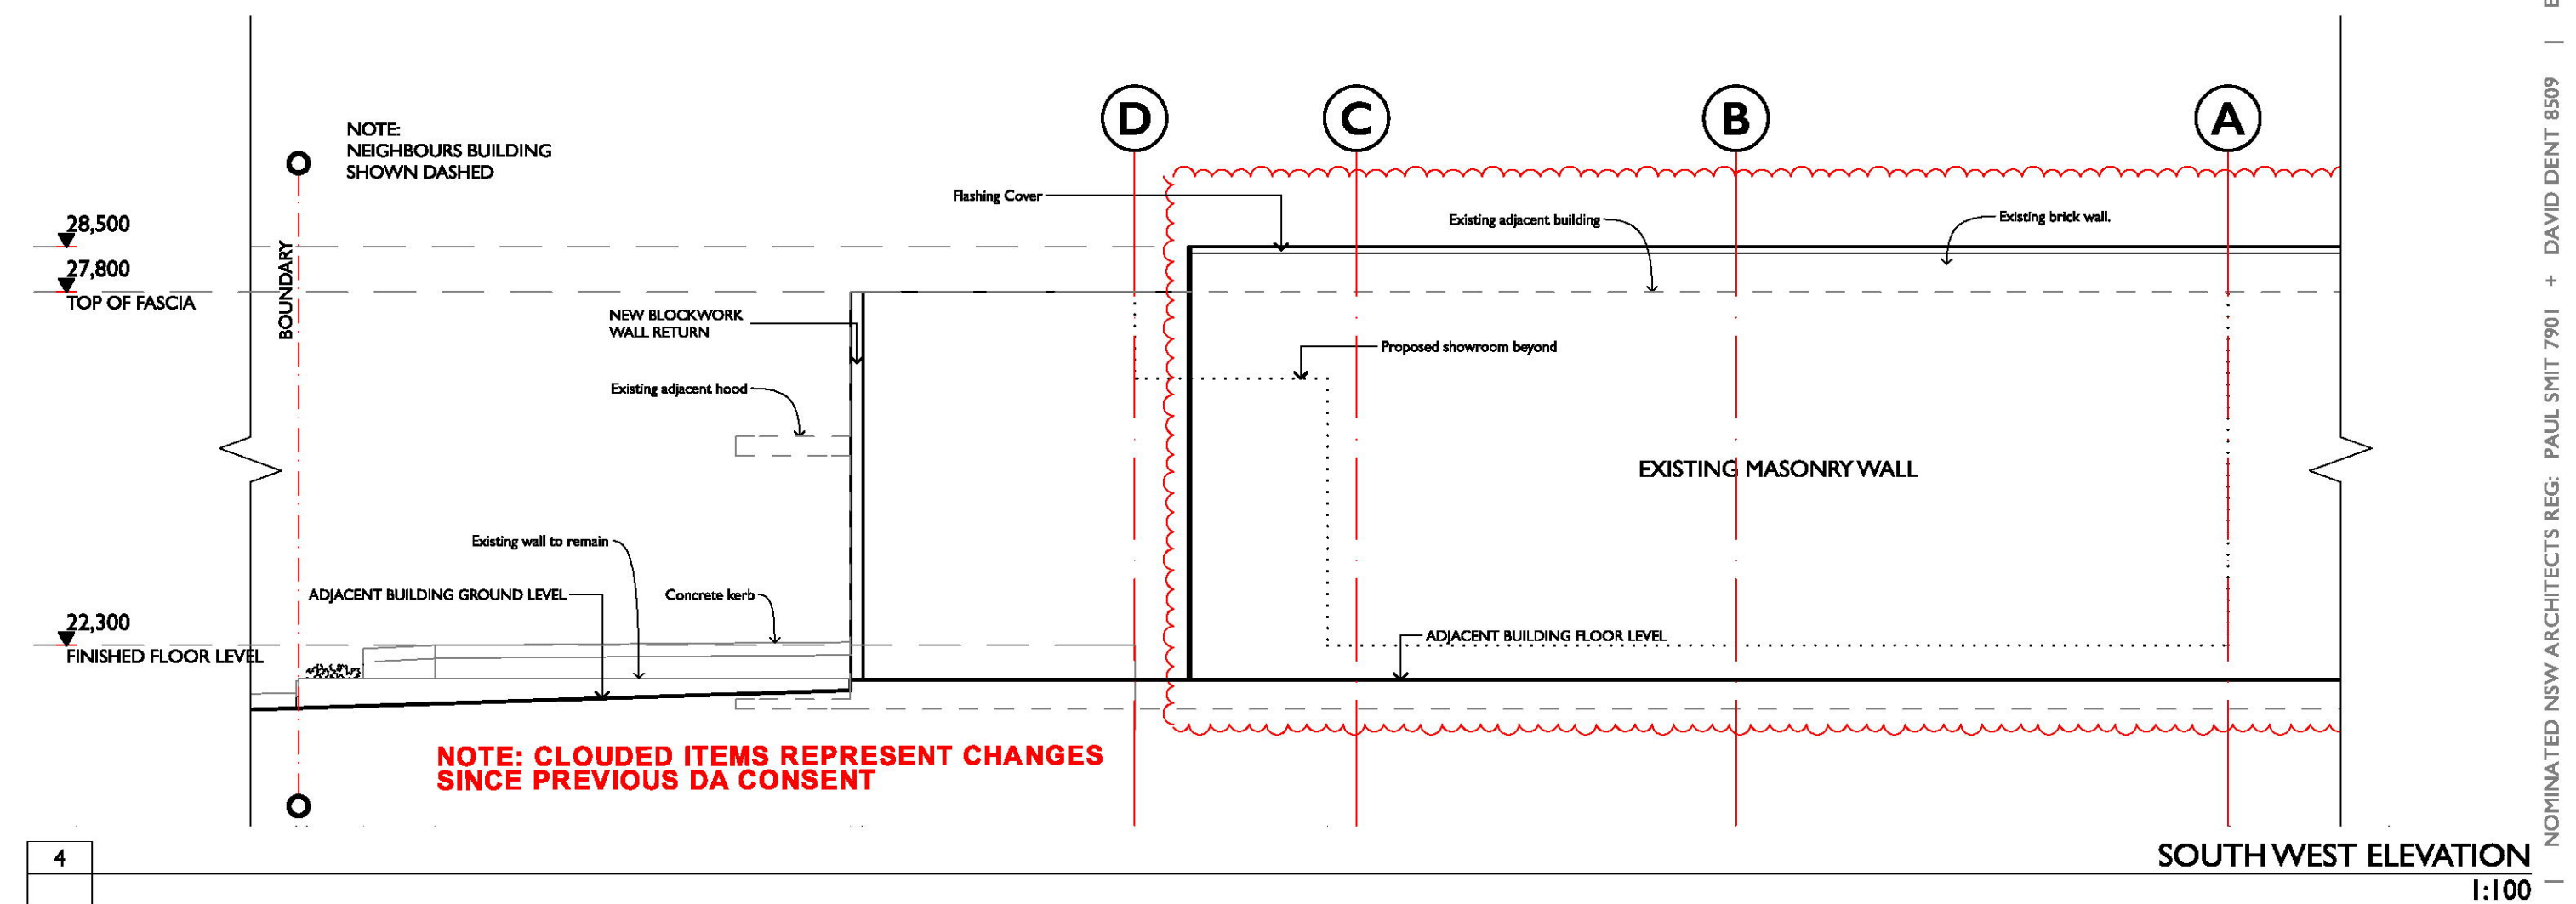
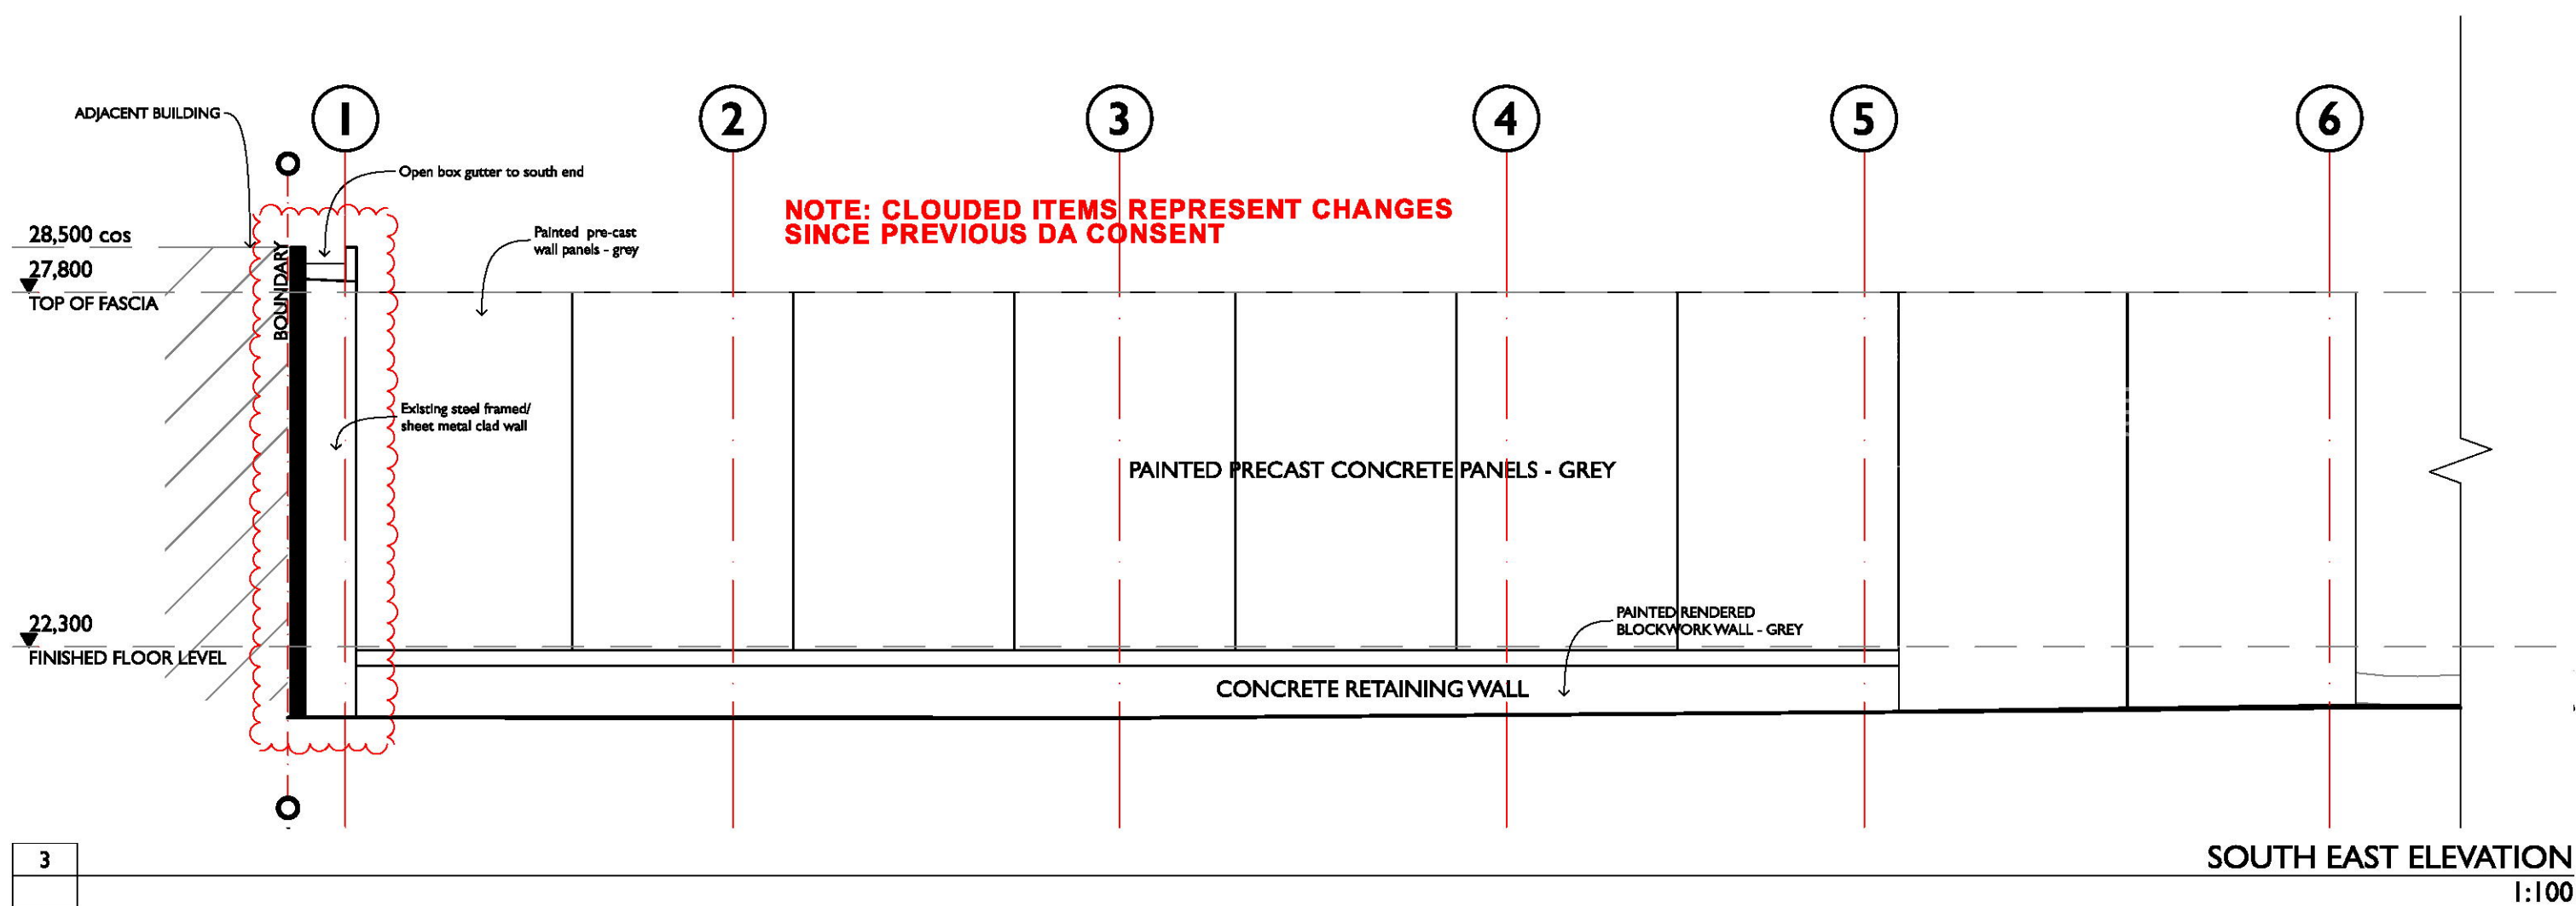
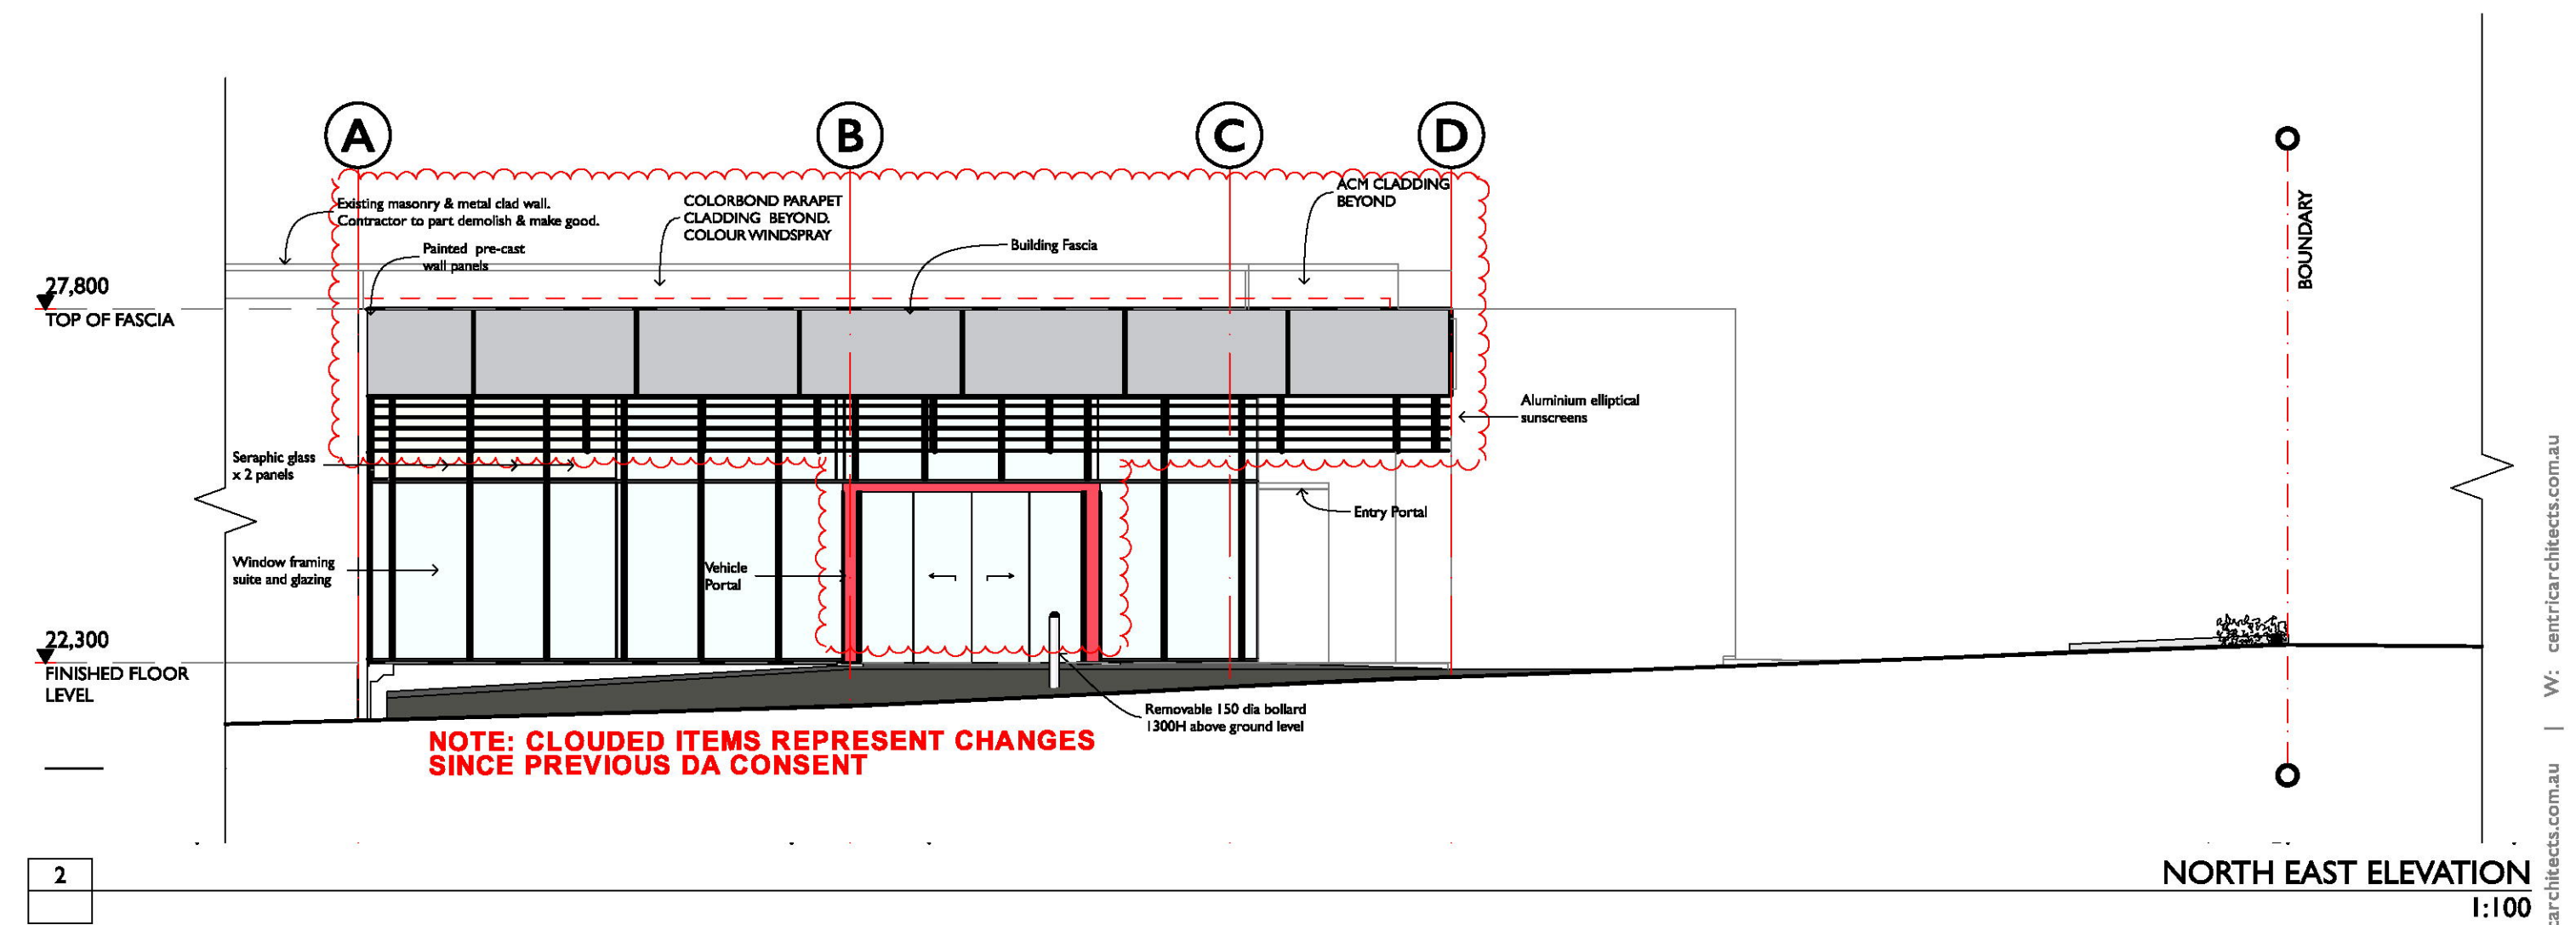


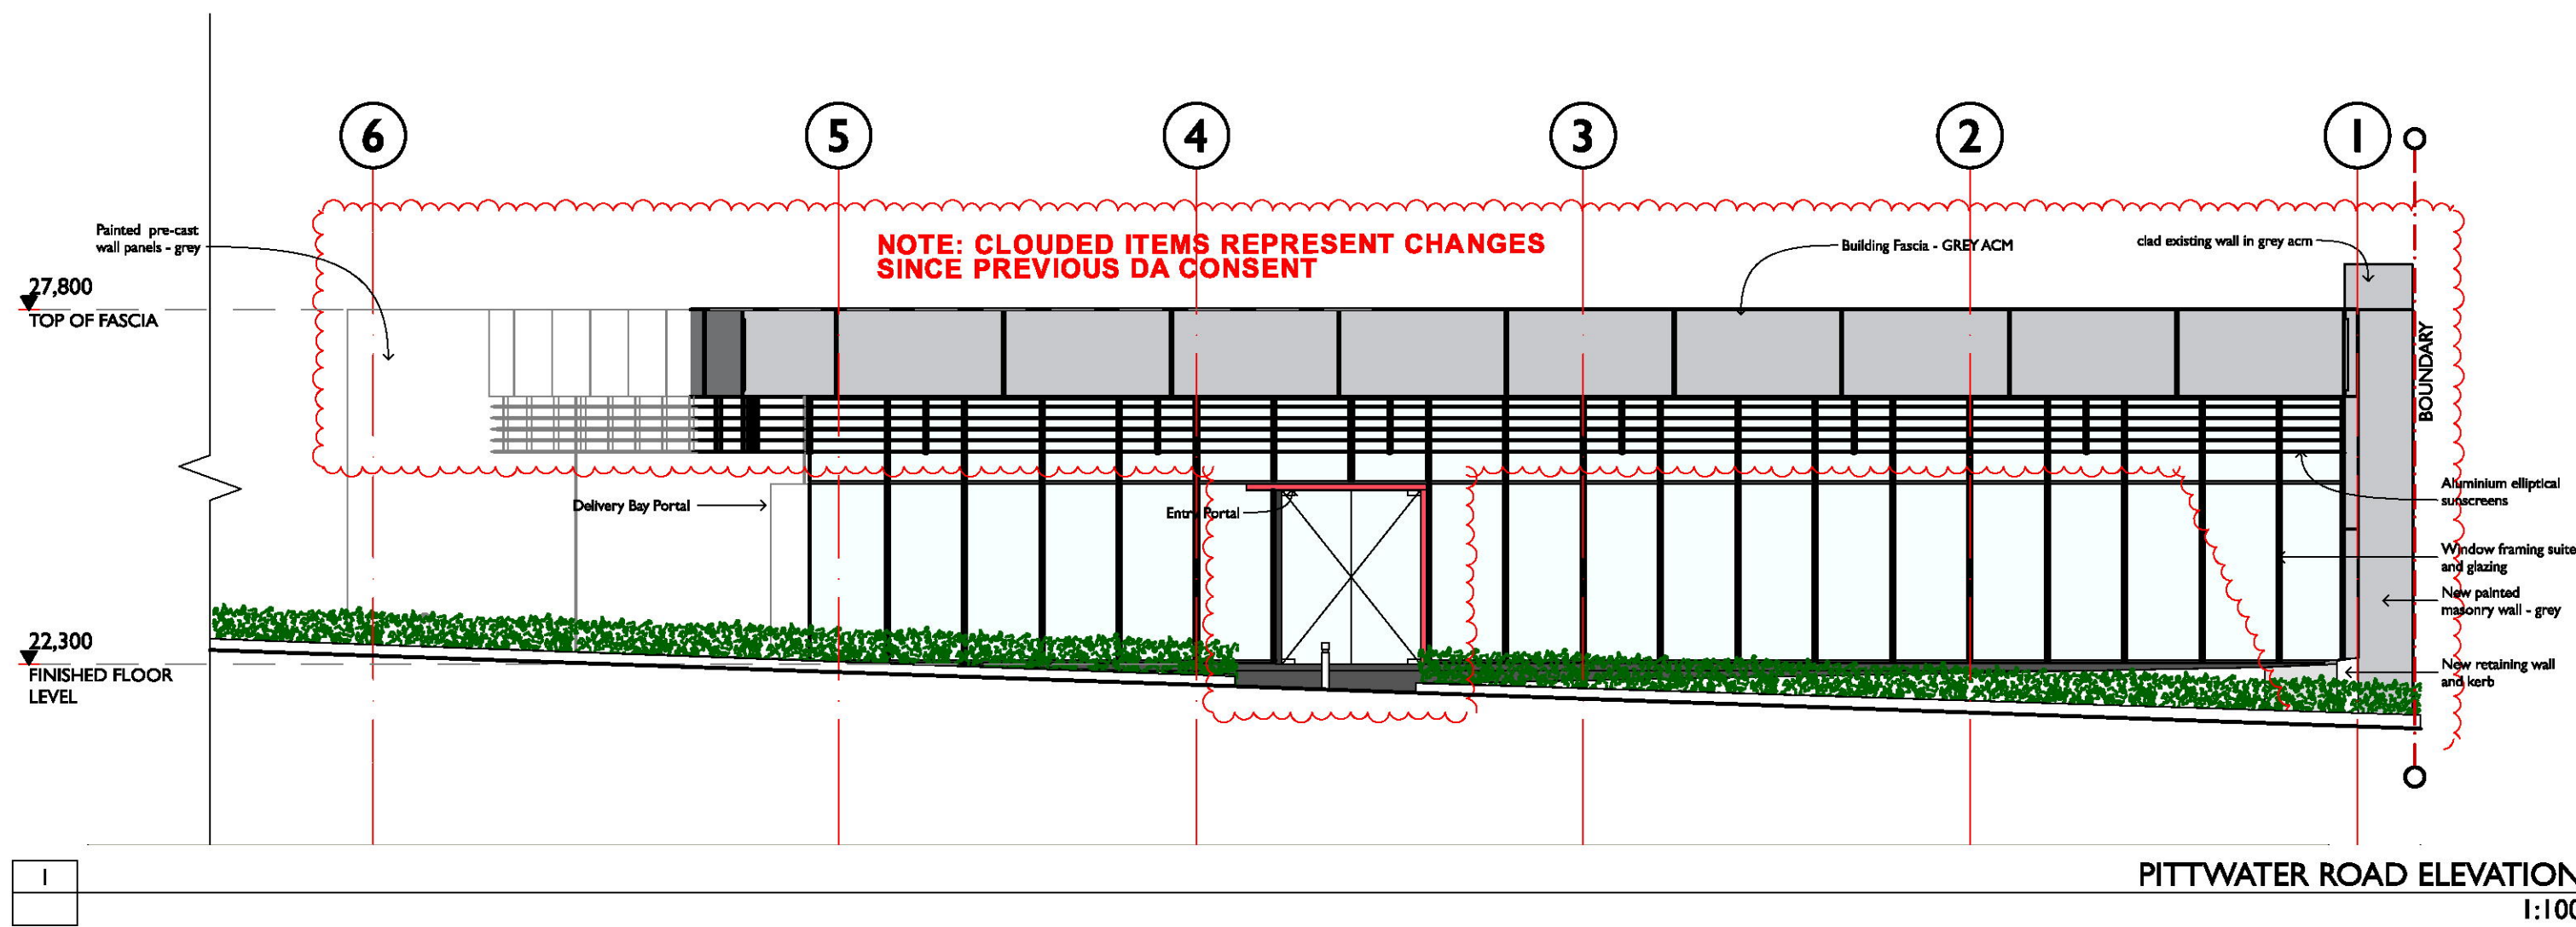

THIS PLAN TO BE READ IN CONJUNCTION WITH
MOD2016/0133
NORTHERN BEACHES COUNCIL

PROJECT NAME:

BROOKVALE MITSUBISHI

SITE ADDRESS:

780 PITTWATERROAD BROOKVALE NSW 2100

CLIENT:

REITSMA CONSTRUCTIONS PTY LTD

ARCHITECT:

P.S.

DRAWN:

L.R.

PROJECT PHASE:

SECTION 96 APPLICATION

DATE LAST PRINTED:

18/05/2016

DRWG TITLE:

EXTERNAL ELEVATIONS & SECTION

DRWG #:

0140 - 5000

ISSUE:


H

SCALE:


0m12345678910

Do not scale this drawing. Use figured dimensions only. Confirm all dimensions and levels on site prior to commencement of any work, preparation of shop drawings or fabrication of components.

This drawing is protected under the Copyright Act 1968 and is the copyright of Centric Architects. Do not reproduce, modify or transmit this drawing without the permission of Centric Architects.

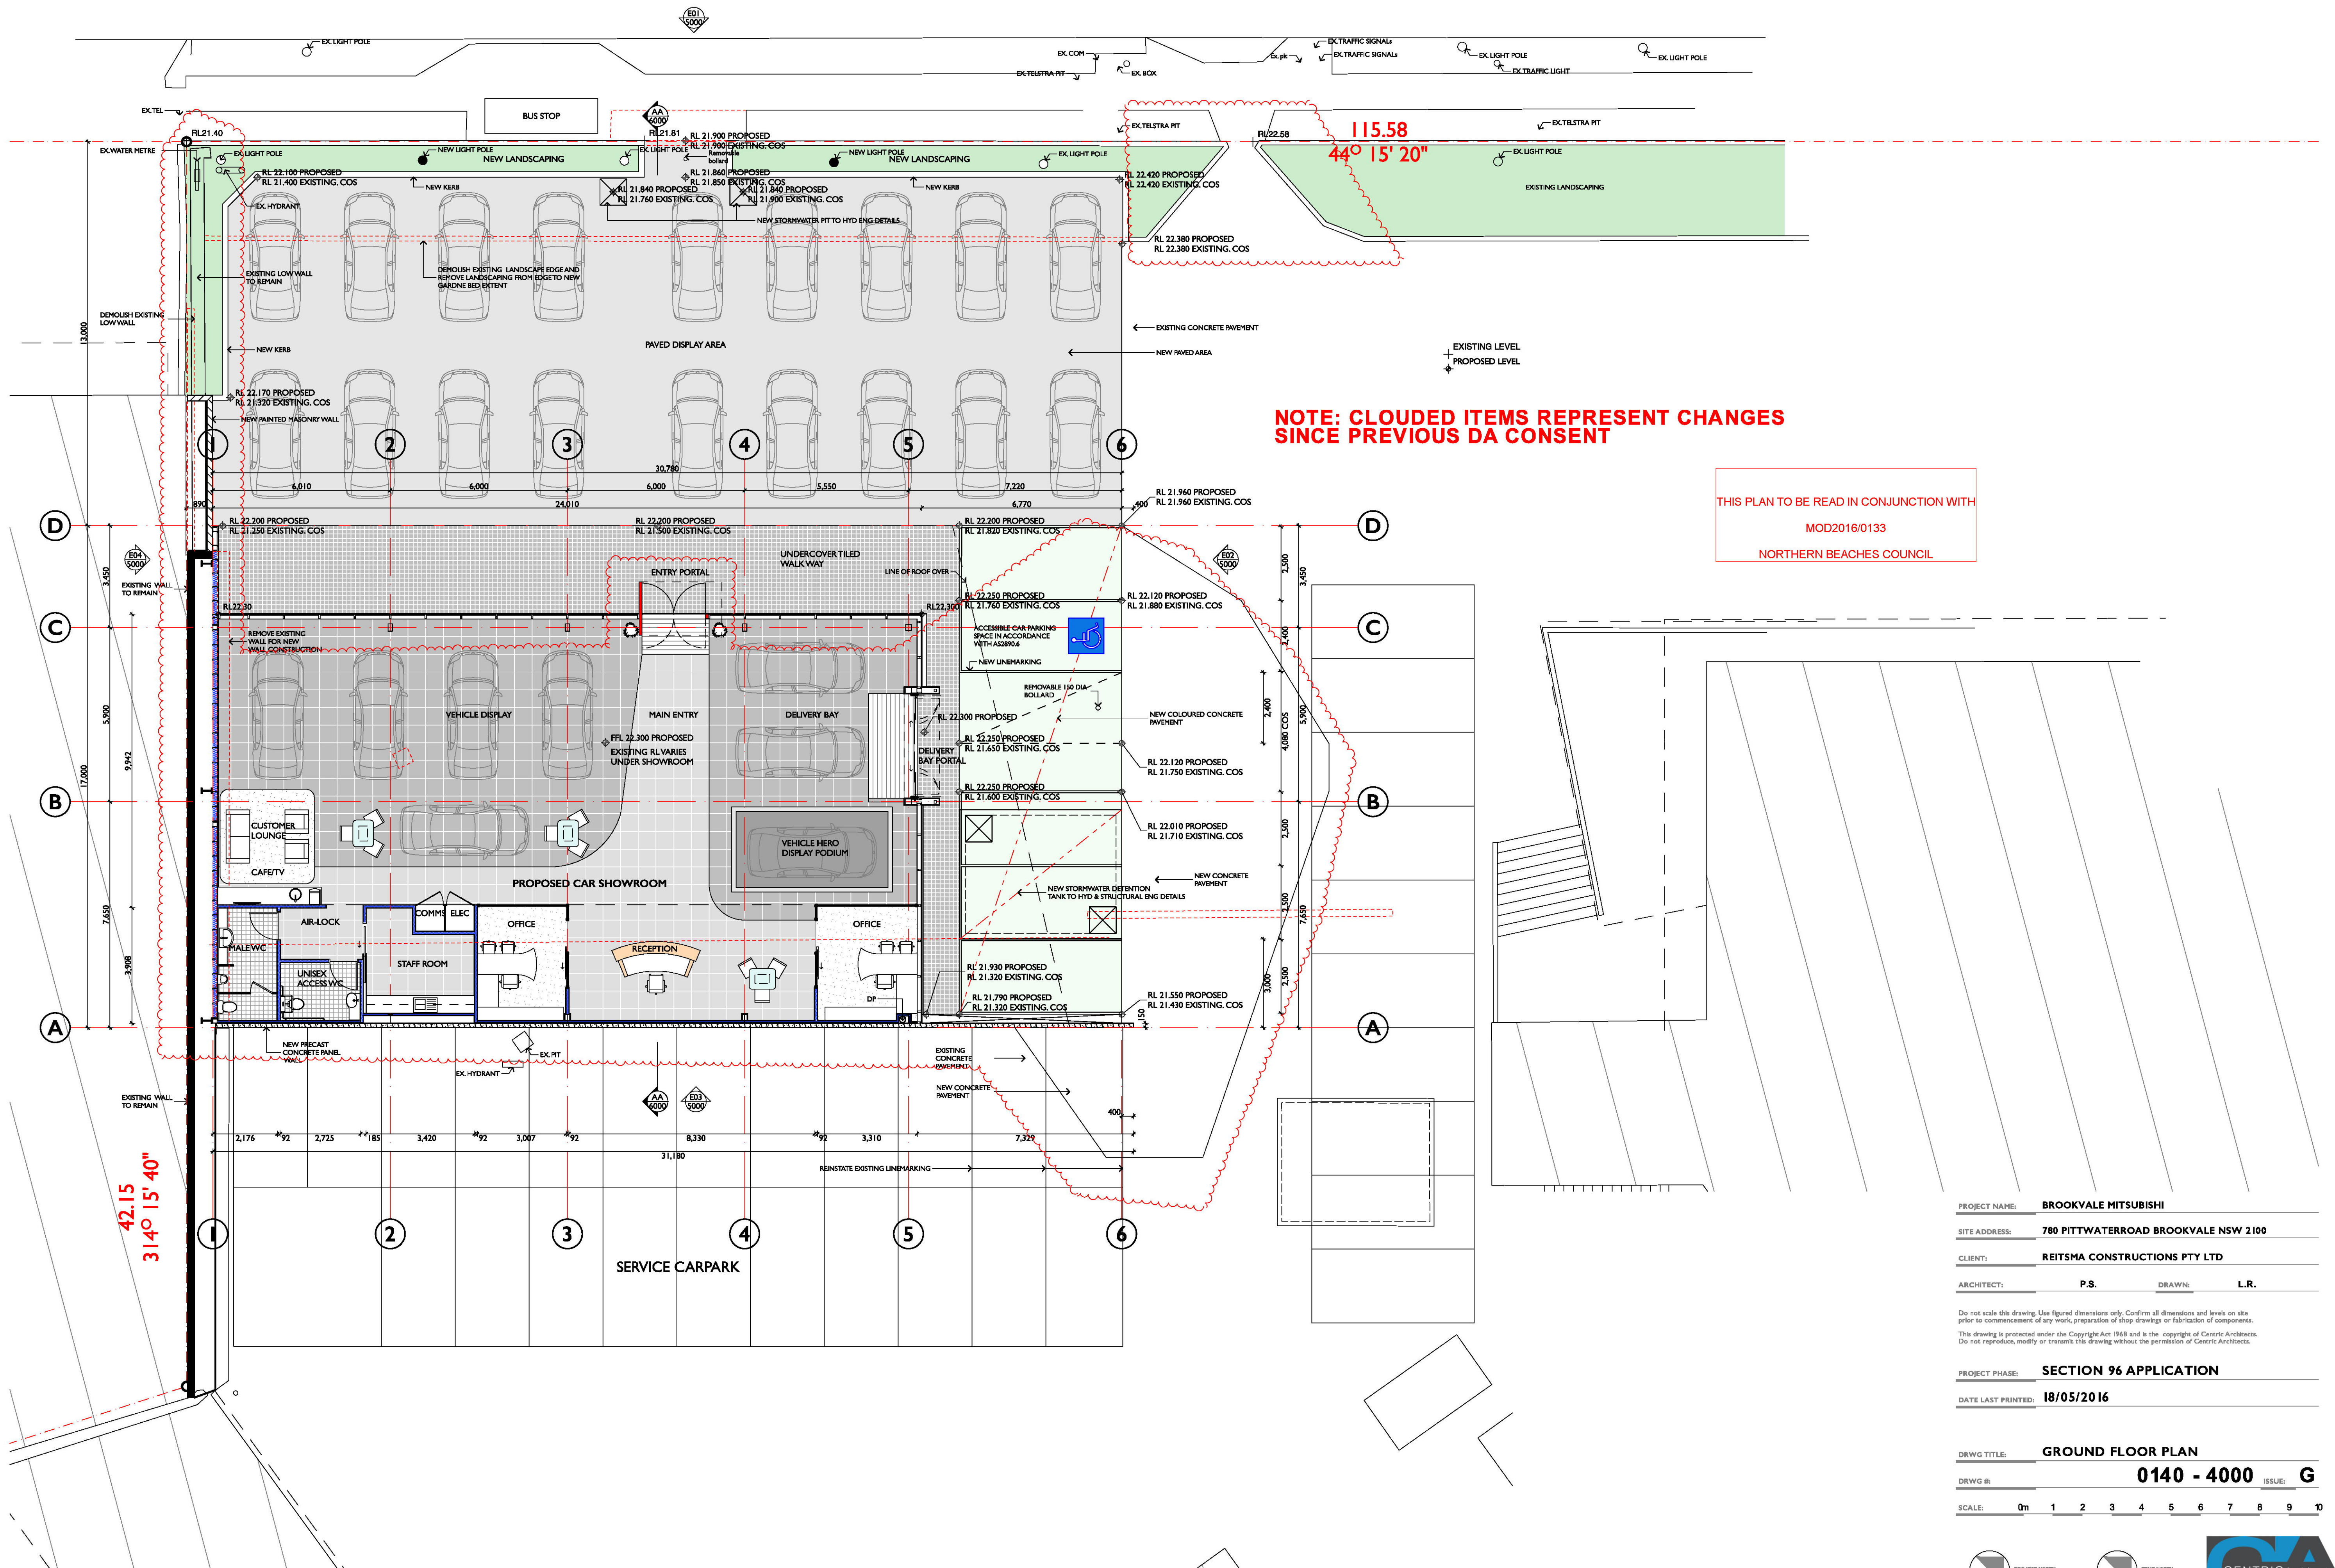

PITT WATER ROAD

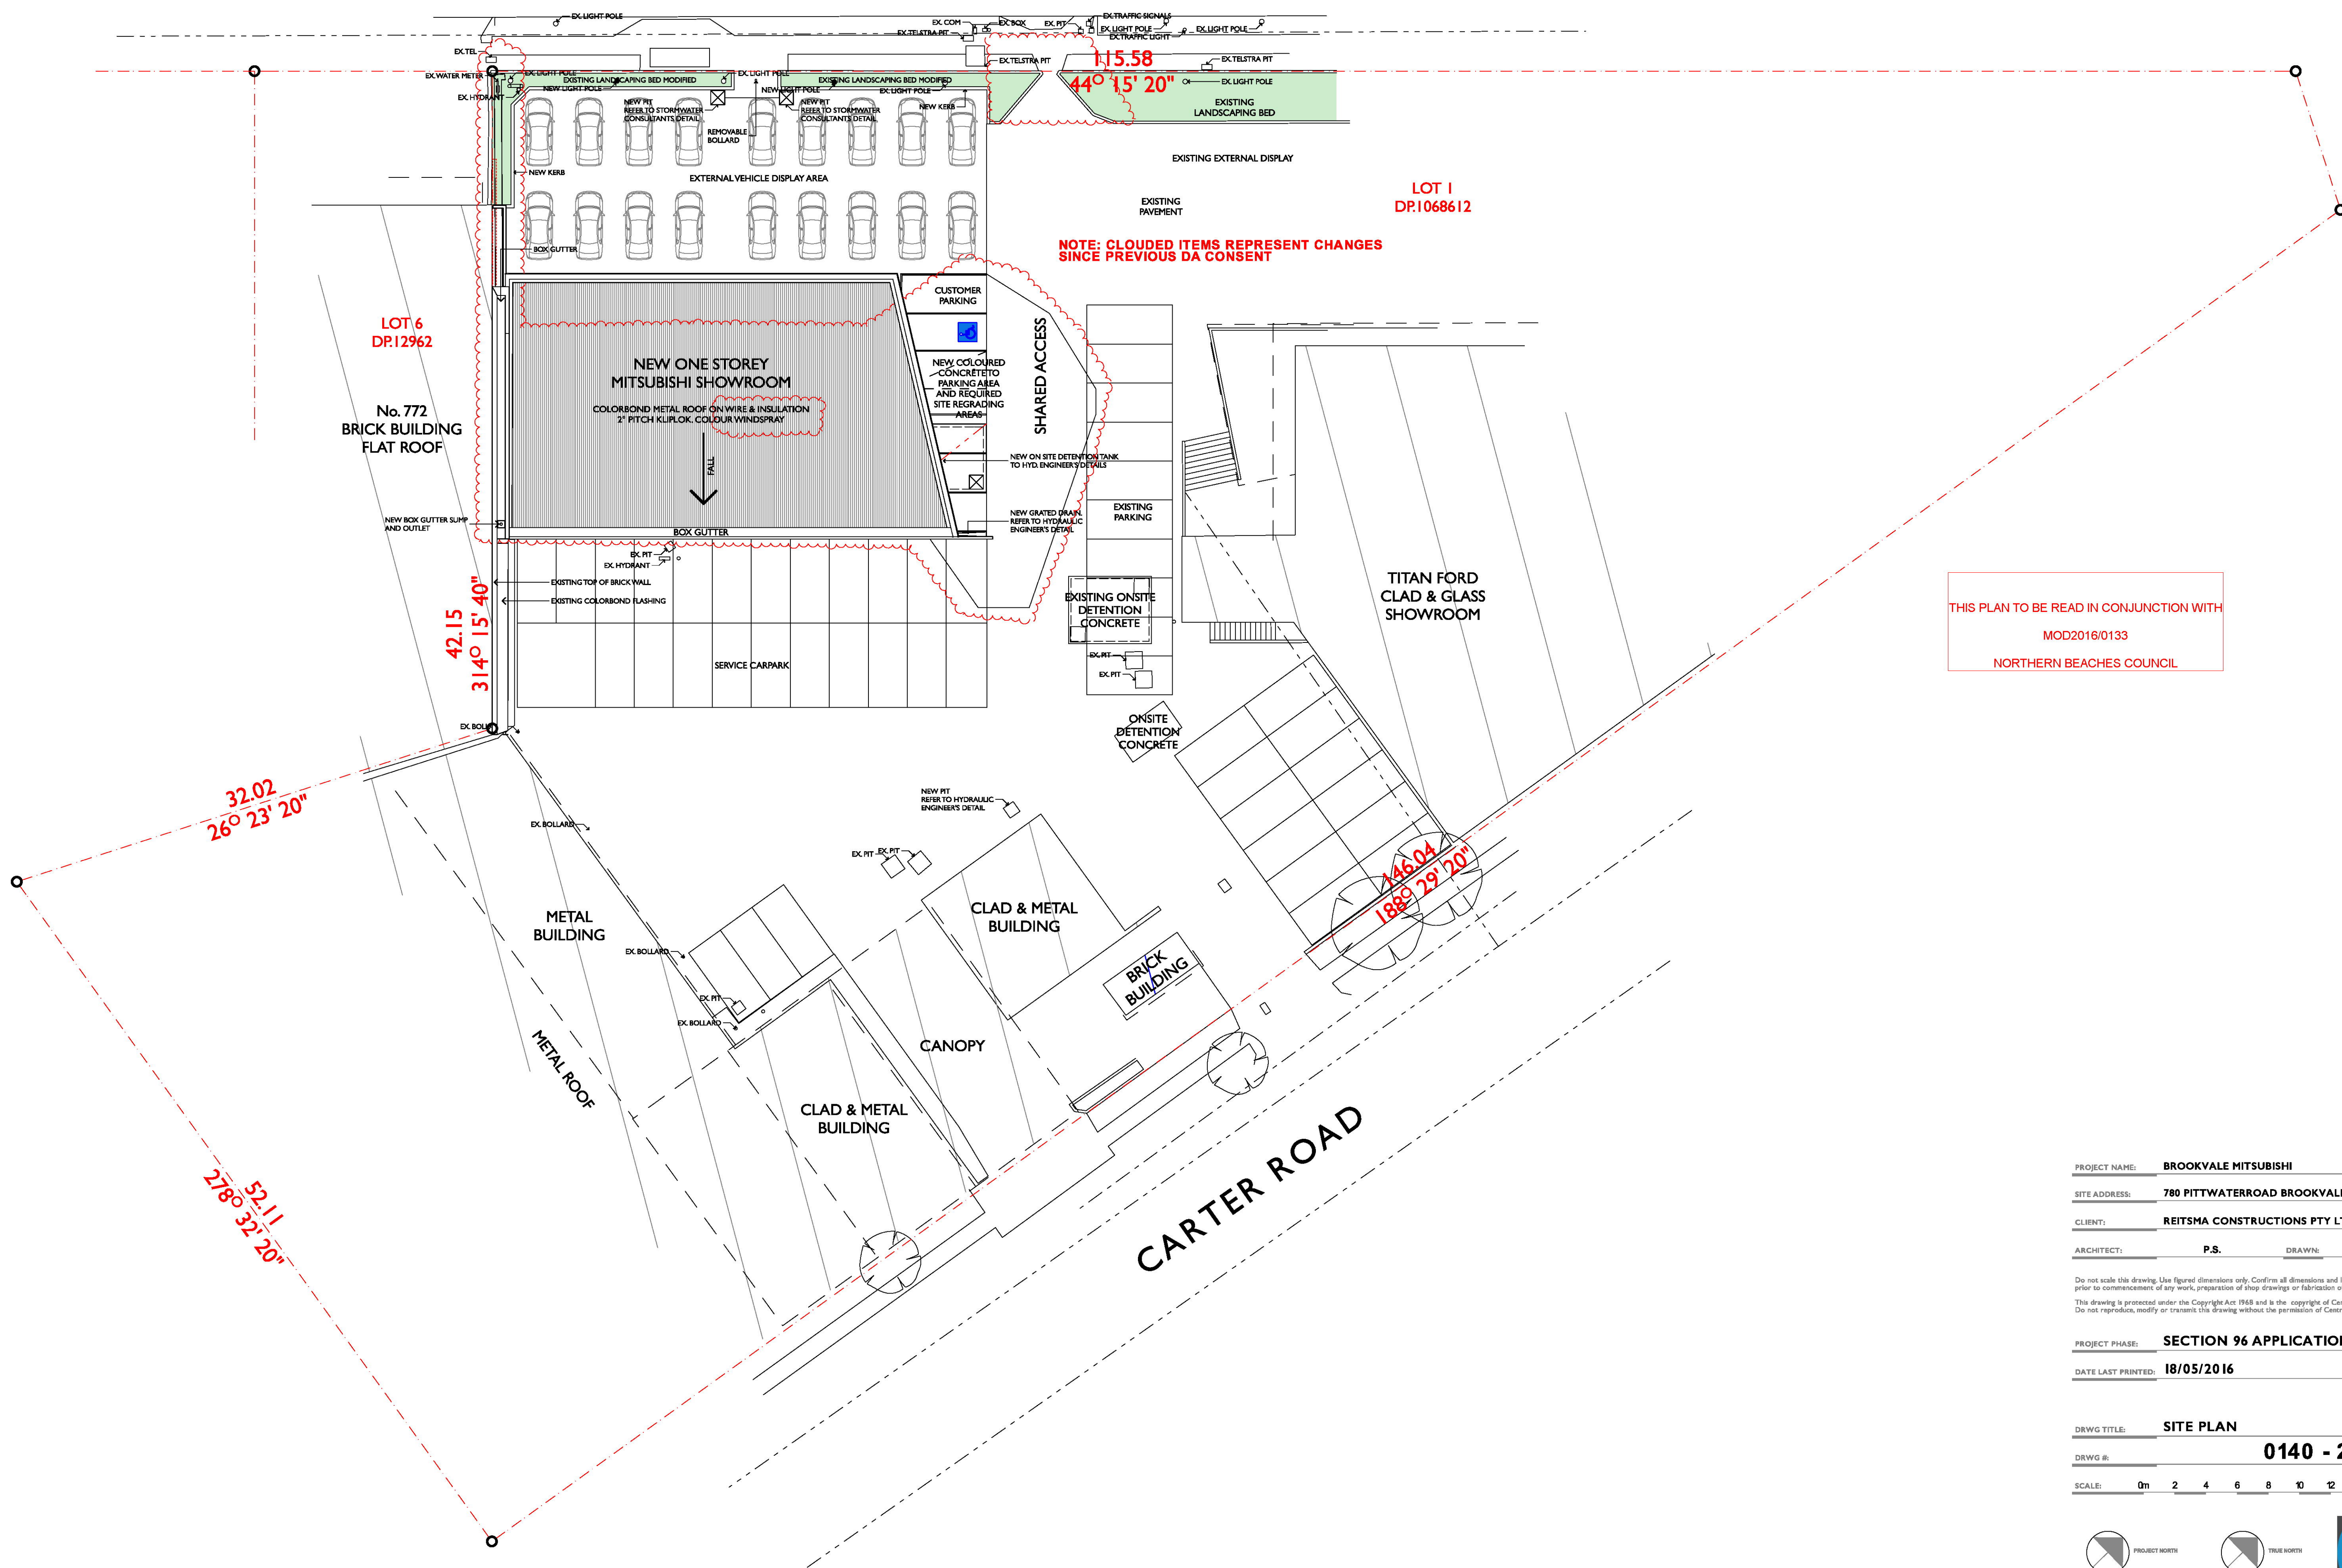

THIS PLAN TO BE READ IN CONJUNCTION WITH
MOD2016/0133
NORTHERN BEACHES COUNCIL

PROJECT NAME:	BROOKVALE LITSUBISHI		
SITE ADDRESS:	780 PITTWATERROAD BROOKVALE NSW 2100		
CLIENT:	REITSMA CONSTRUCTIONS PTY LTD		
ARCHITECT:	P.S.	DRAWN:	L.R.

Do not scale this drawing. Use figured dimensions only. Confirm all dimensions and levels on site prior to commencement of any work, preparation of shop drawings or fabrication of components.

This drawing is protected under the Copyright Act 1968 and is the copyright of Centric Architects. Do not reproduce, modify or transmit this drawing without the permission of Centric Architects.

PROJECT PHASE:	SECTION 96
DATE LAST PRINTED:	18/05/2016

DRWG TITLE: **SITE PLAN**

DRWG #: **0140 - 2000** ISSUE: **F**

SCALE: **0m 2 4 6 8 10 12 14 16 18**

