



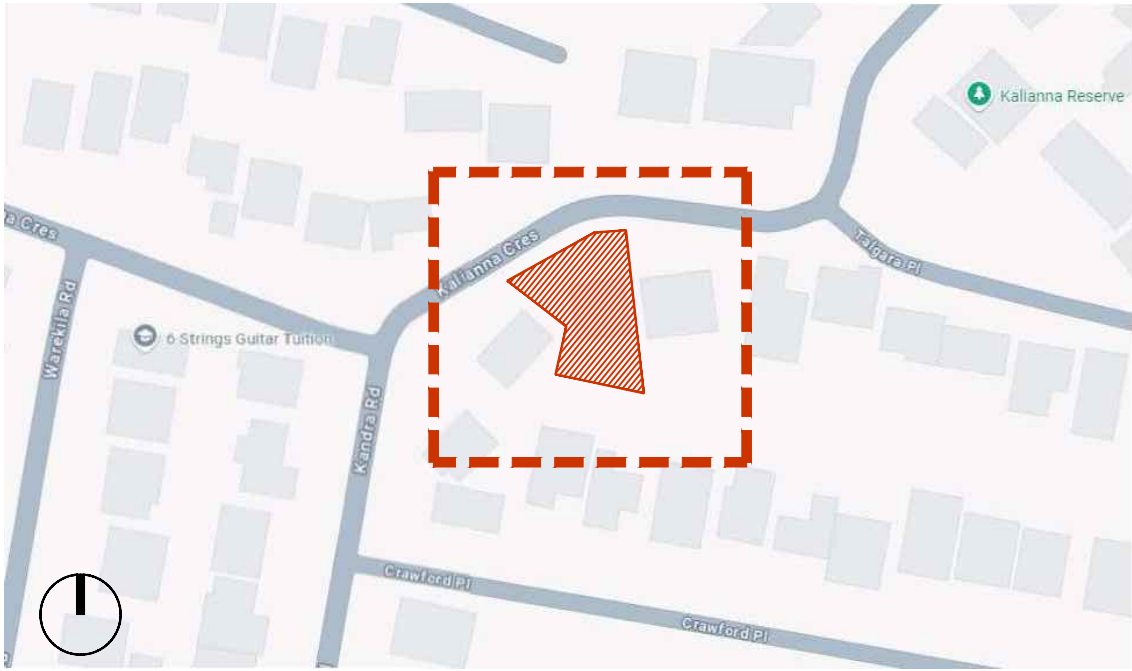

LOCATION PLAN (n.t.s)

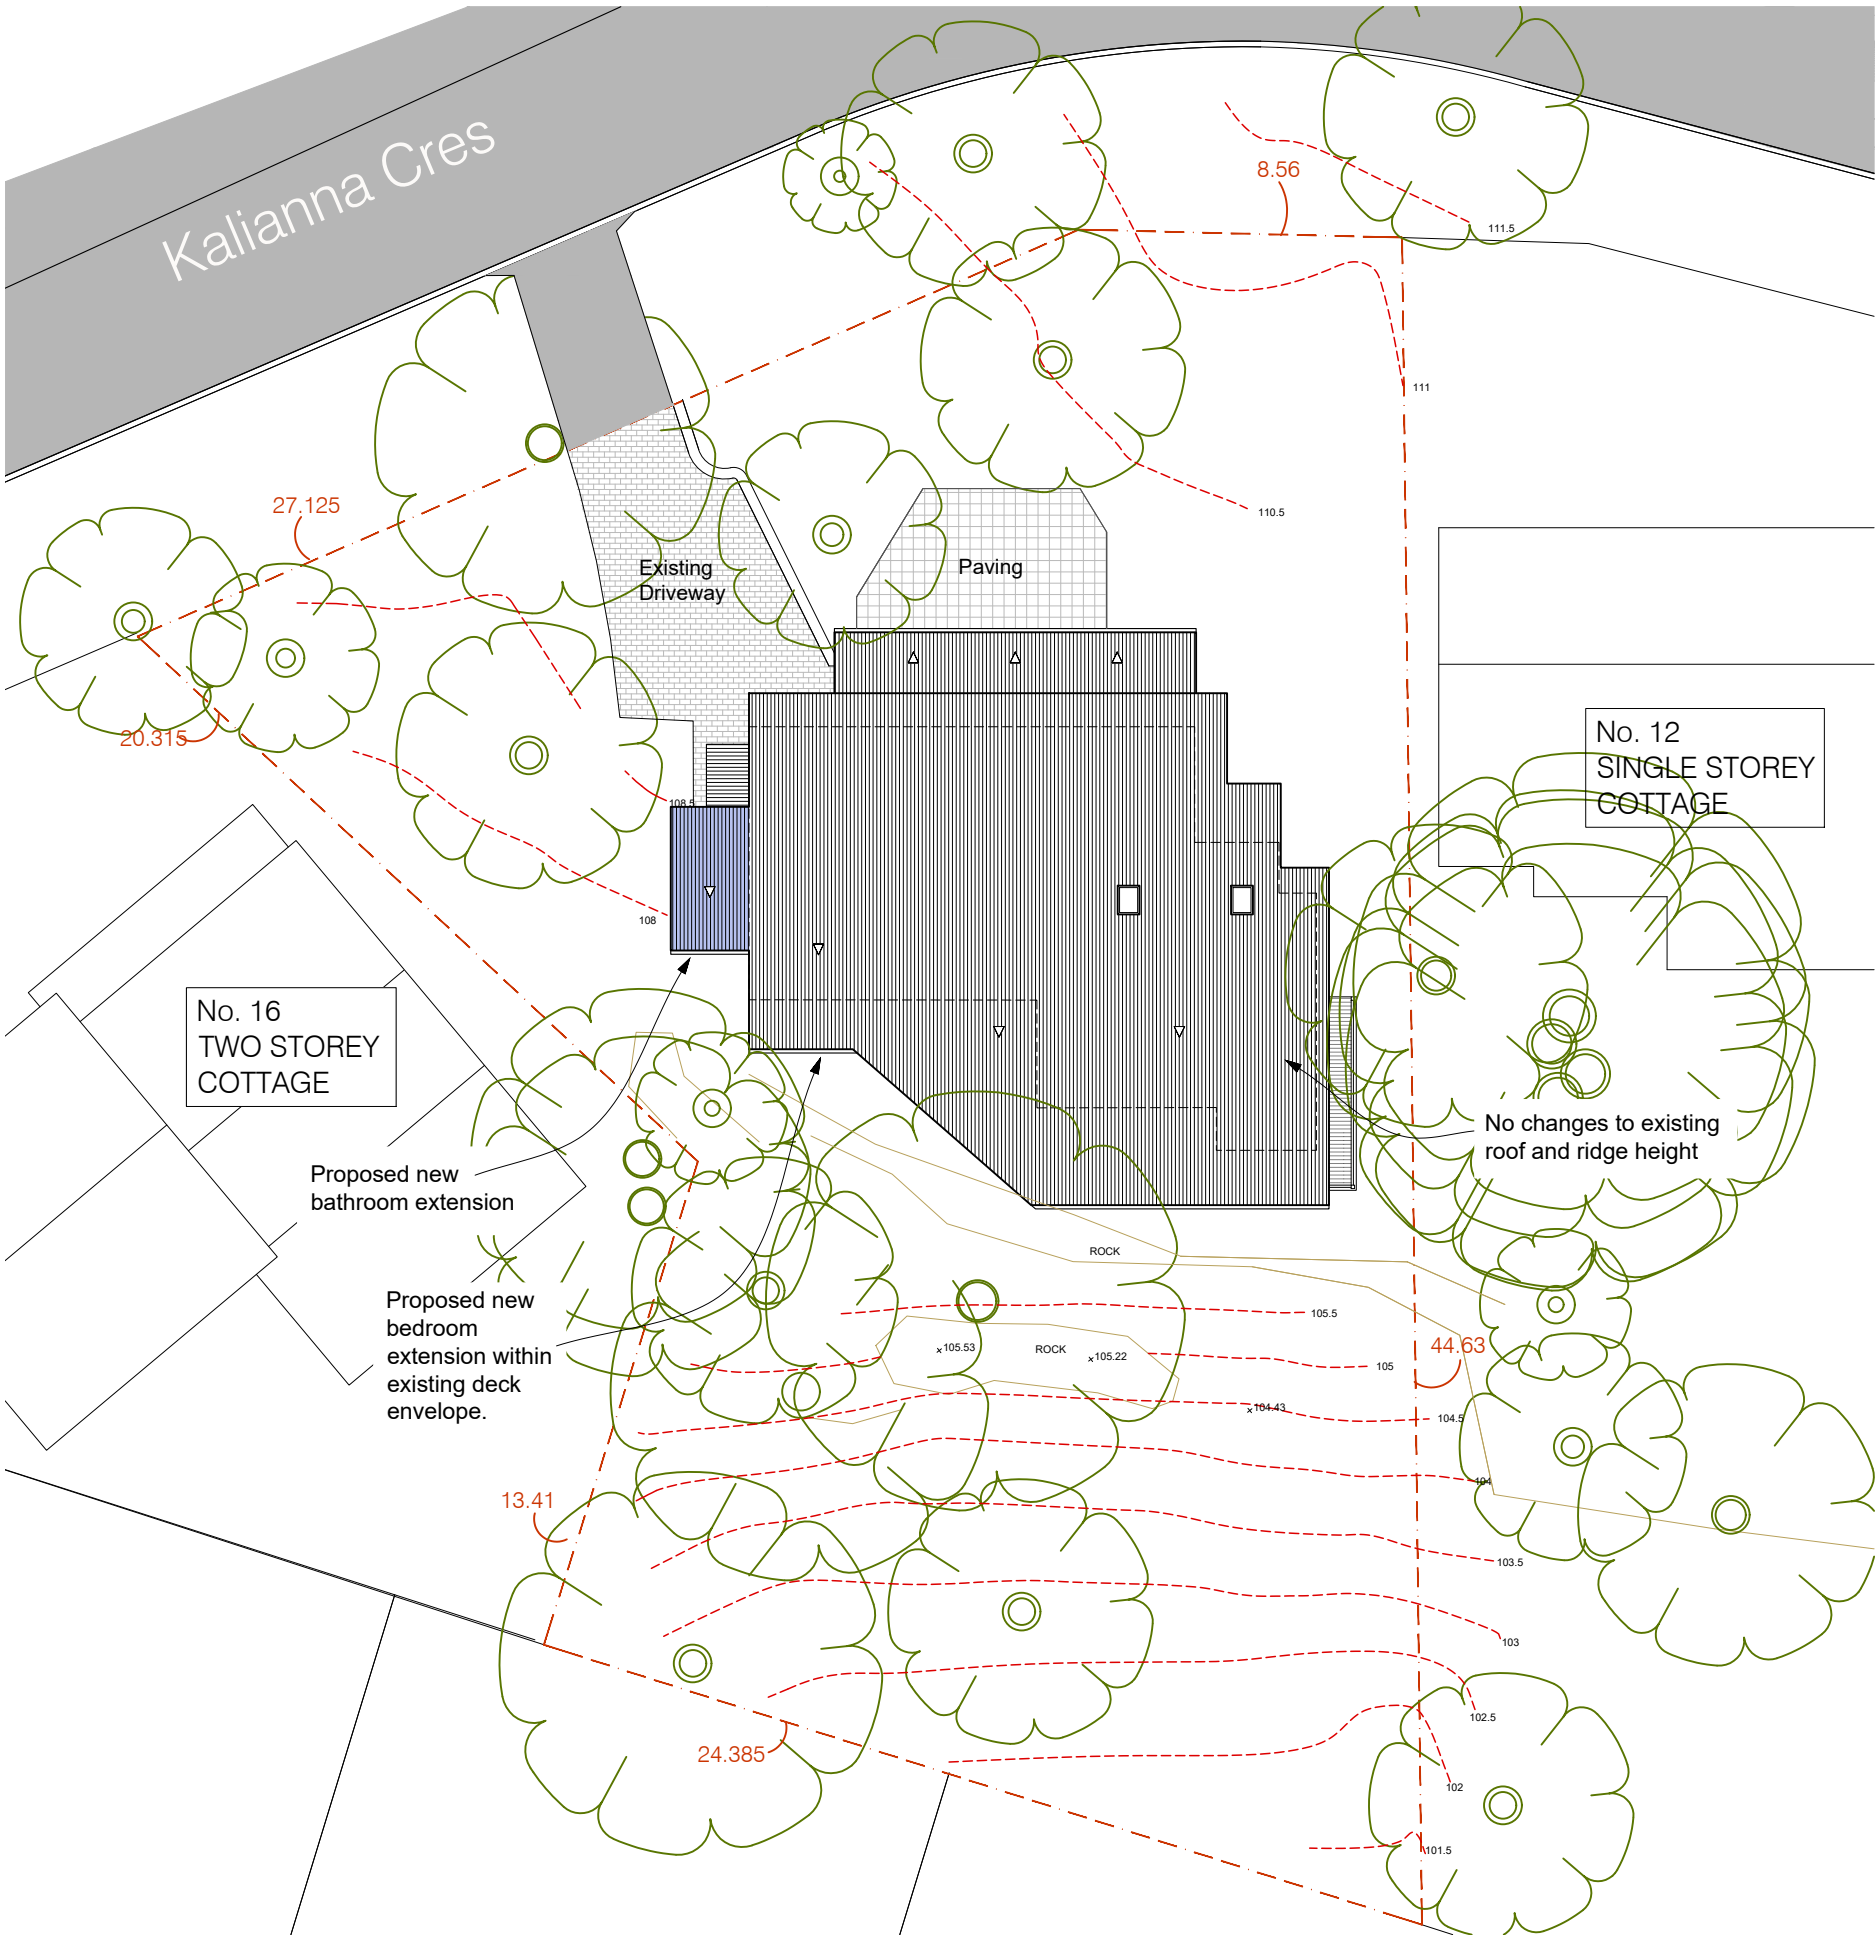

EXISTING FROM OF THE HOUSE


SMALL BEDROOM EXTENSION + NEW ENSUITE BATHROOM LARGELY WITHIN EXISTING ENVELOPE.

NO TREES OR SUBSTANTIAL PLANTING TO BE REMOVED AS A RESULT OF THIS PROPOSAL.

ALL EXISTING TREES TO BE RETAINED AND MAINTAINED DURING CONSTRUCTION

SITE AREA: 944.9m2

PROPOSED ALTERATIONS & ADDITIONS FOR
Jennifer and Ross Keating
14 Kalianna Cres,
BEACON HILL NSW 2100

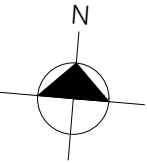

SITE ANALYSIS + SITE PLAN
+ LANDSCAPING
SCALE : 1:200 @ A3
DATE : 28.08.2025
DWG NO. : 01
DRAWN BY : Angel

A	DA	28/08/25	AH
Rev	Amendment	Date	By



Cave Urban Pty Ltd | ABN 99 156 120 393
73A Bulkara Rd, Bellevue Hill NSW 2023
t: +61 02 9327 7064
e: info@caveurban.com
w: www.caveurban.com
Nom Architect: Jed Long NSWARB No. 9871