



GROUND FLOOR PLAN

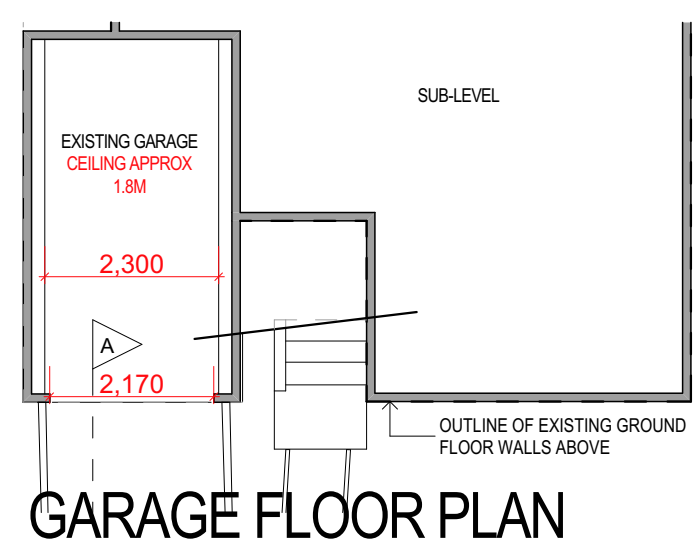

GARAGE FLOOR PLAN


SOUTH ELEVATION

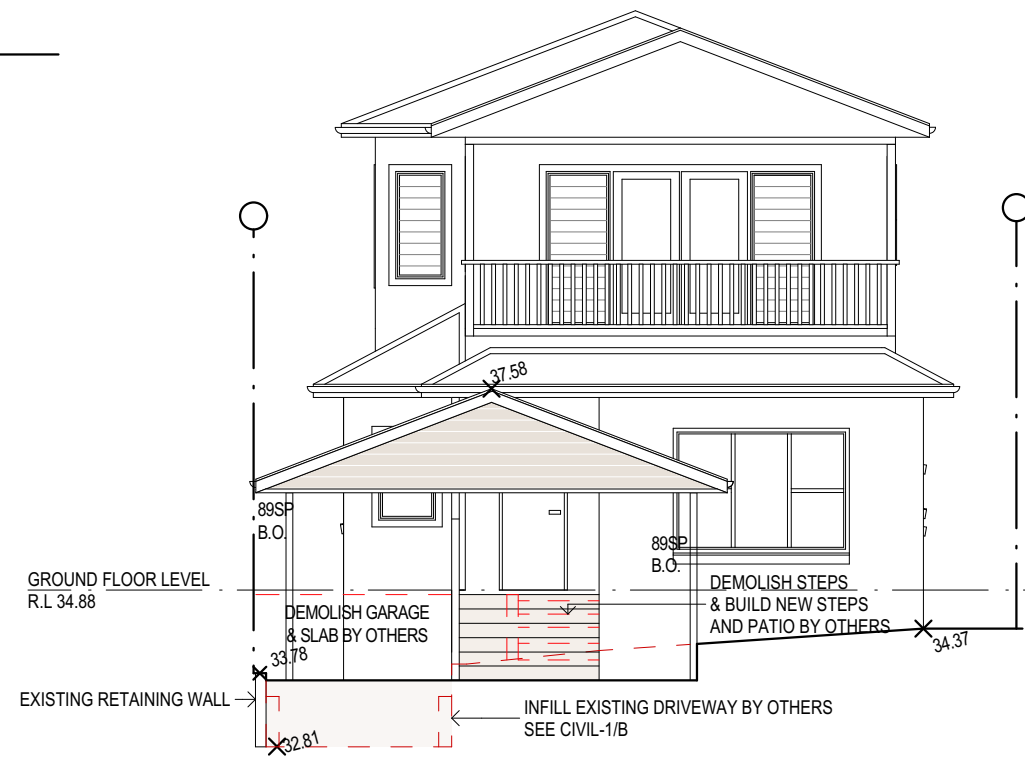


NORTH ELEVATION




EAST ELEVATION

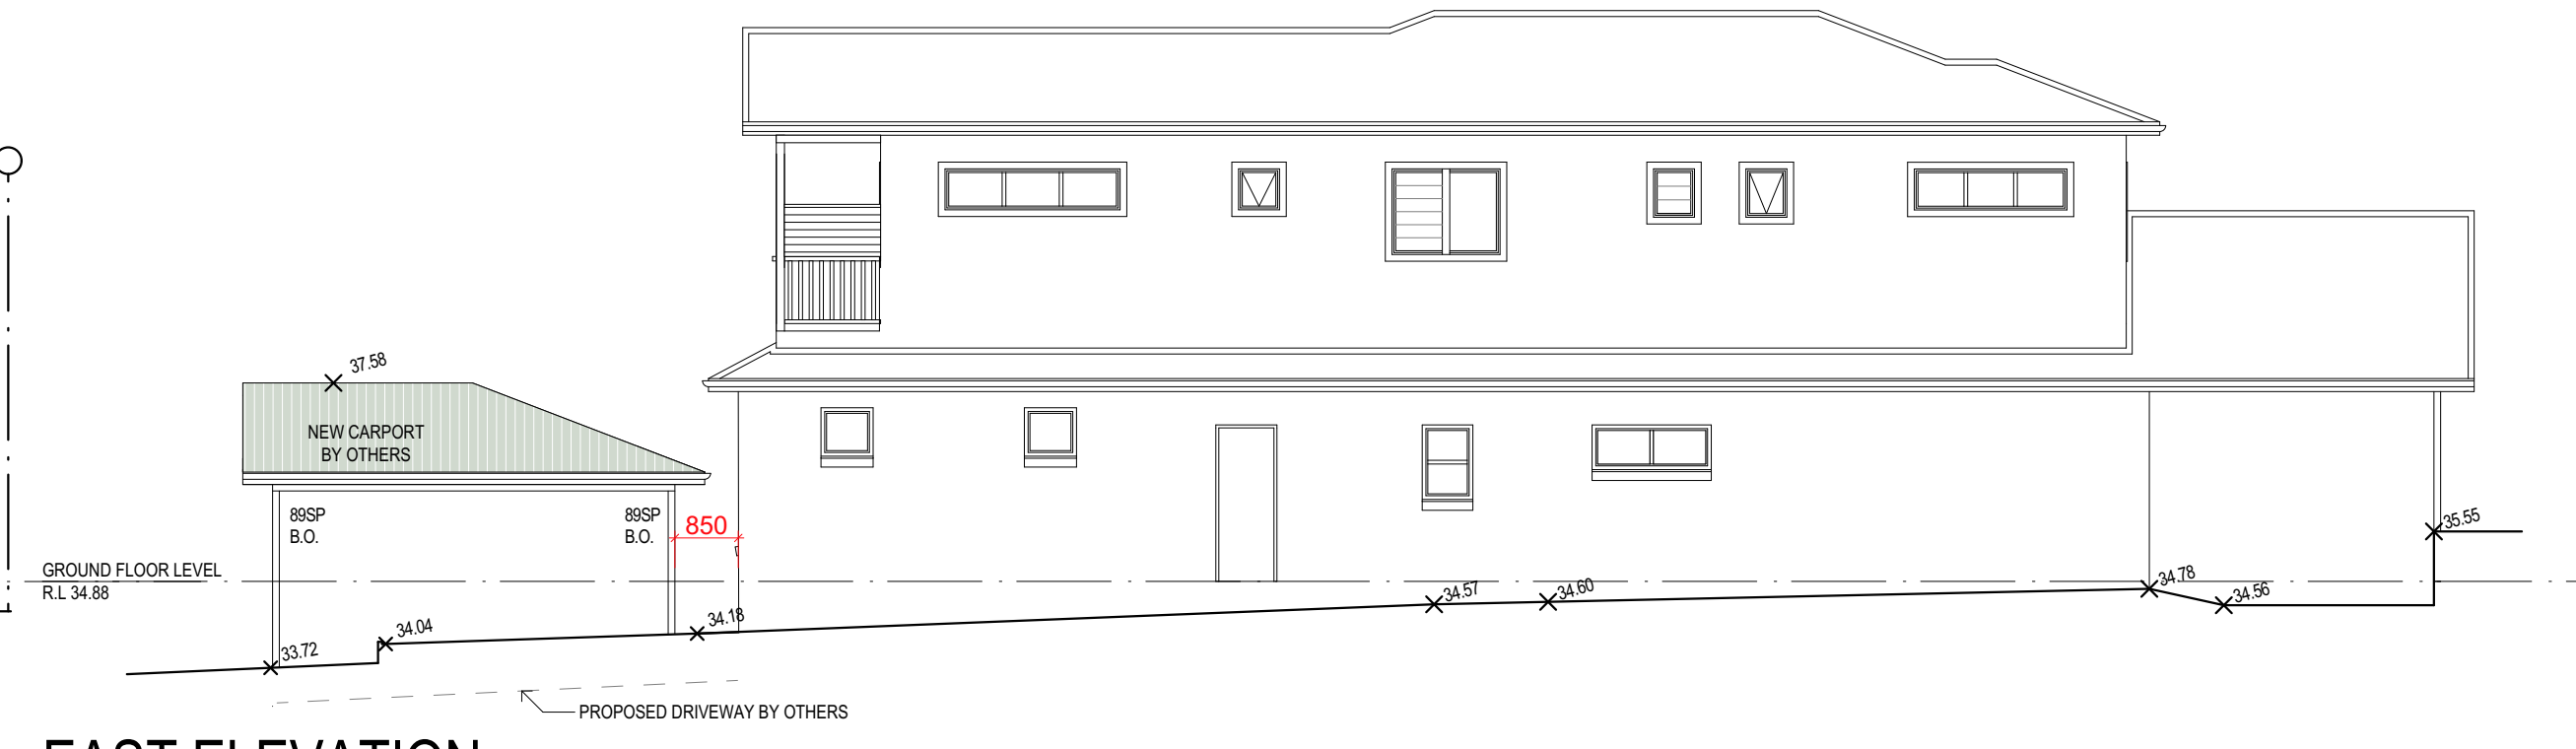


WEST ELEVATION

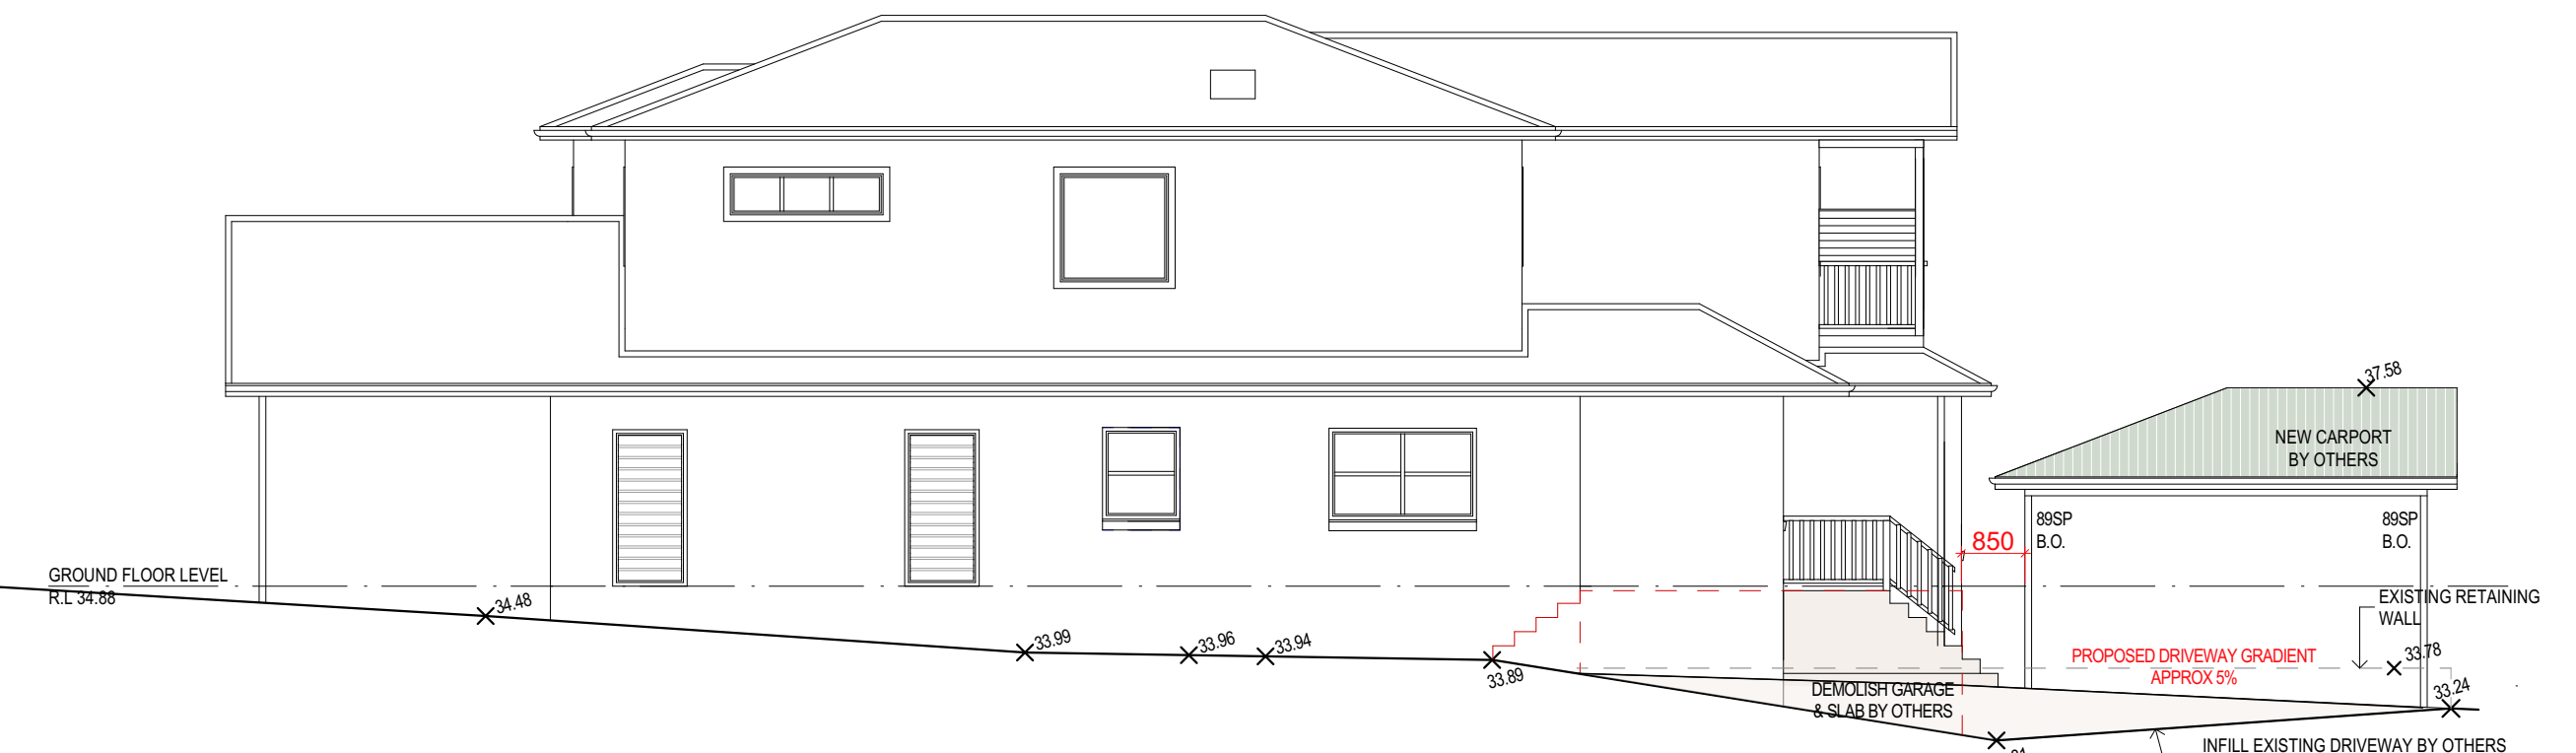

SECTION A-A

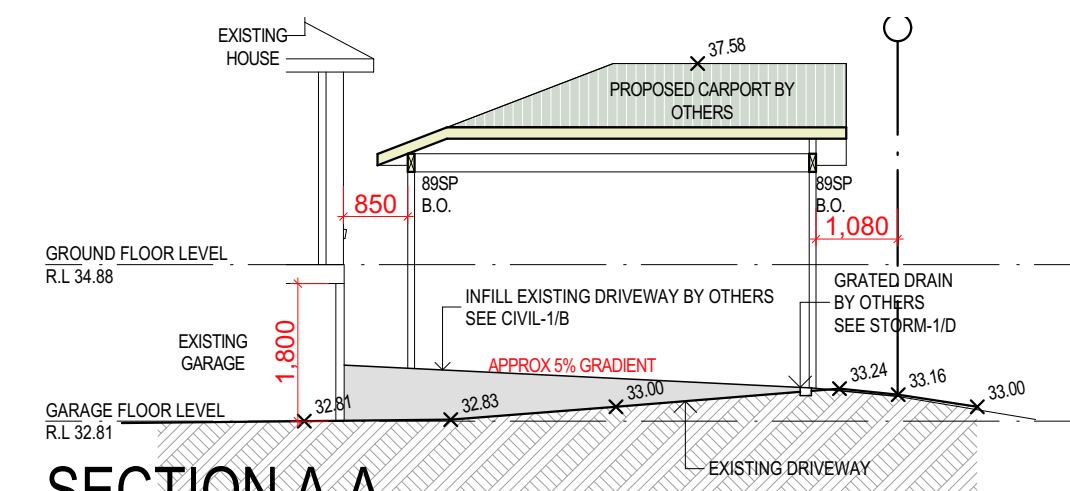


ROOF PLAN

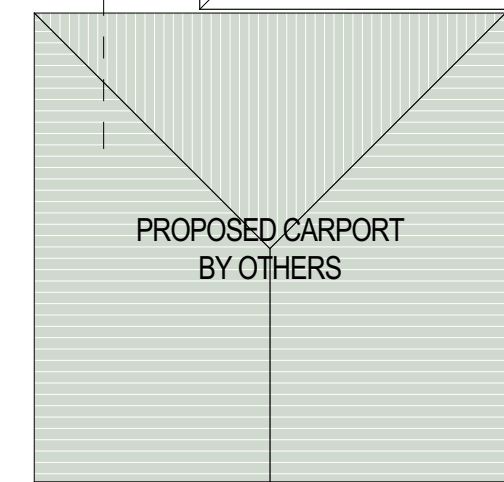


PROPOSED CARPORT COLOUR AND MATERIAL SCHEDULE

ROOF	Gully	Coloured Corrugated Metal
GUTTERS	Gully	Coloured Steel
FASCIA	Cotton Ball	Taubmans Low Sheen
EAVES	Cotton Ball	Taubmans Low Sheen
DOWNPIPES	Dover White	Coloured Steel

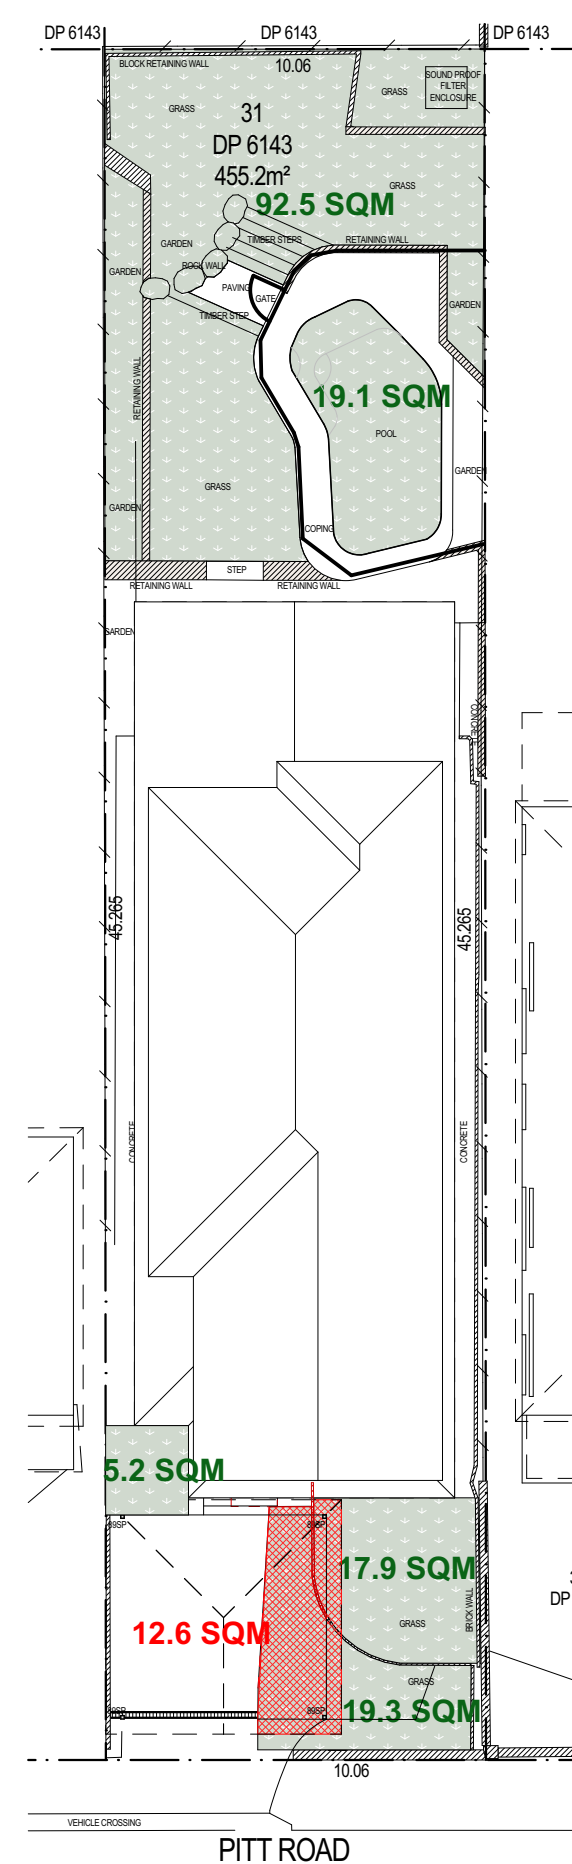

LANDSCAPING CALCULATION 1:200

PITT ROAD
DEMOLITION PLAN

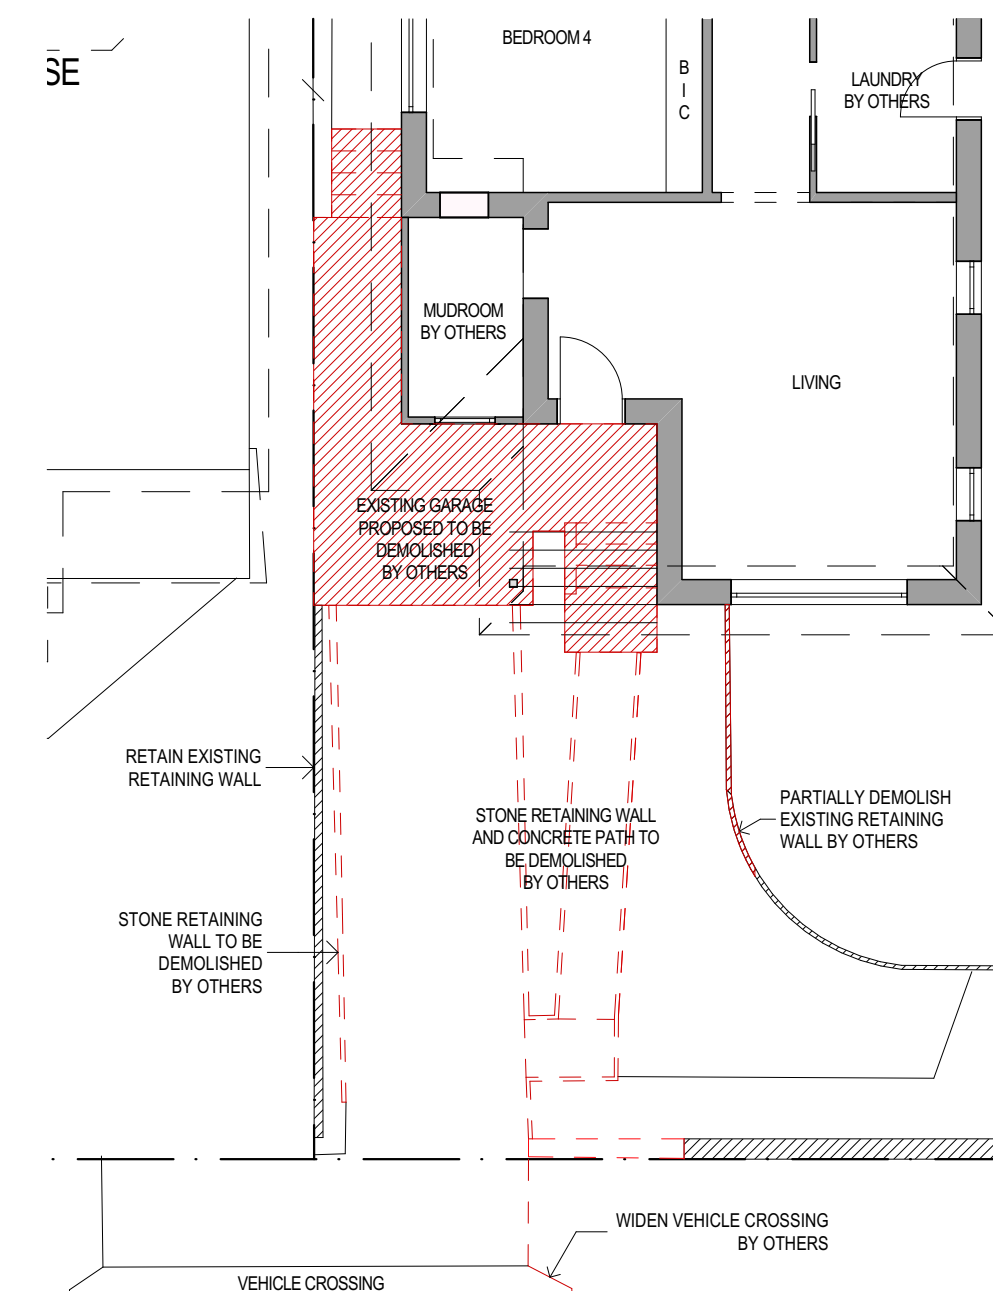

NO.	REVISION	DATE	BY
H	Carport Plan Amended V2	02/07/25	GK
G	Carport Plan Amended	23/06/25	GK
F	Carport Plan	20/06/25	GK
E	For Construction - Stage 2	16/04/25	CS
D	For Construction	19/06/24	JH
C	For Building Certifiers	17/07/24	JH
B	For Building Certifiers	28/06/24	KH
A	For Plan Meeting	23/06/24	JH

PROJECT TITLE:

14 Pitt Road, North Curl Curl NSW 2099

DRAWN BY: JH

CHECKED BY: CW

SCALE: 1:100

TITLE: PLANS, ELEVATIONS AND SECTIONS

DRAWING NO. 3661 DA 1

ISSUE H

ADD-STYLE HOME ADDITIONS

Upstairs Specialists

5019 CONSUMERS ST MANLY VALE 2093
PHONE: (02) 9907 9055
EMAIL: info@addstyle.com.au