


4.55 MODIFICATION APPLICATION

BAY VIEW GARDENS RETIREMENT LIVING

36-42 CABBAGE TREE ROAD BAYVIEW, NSW 2104

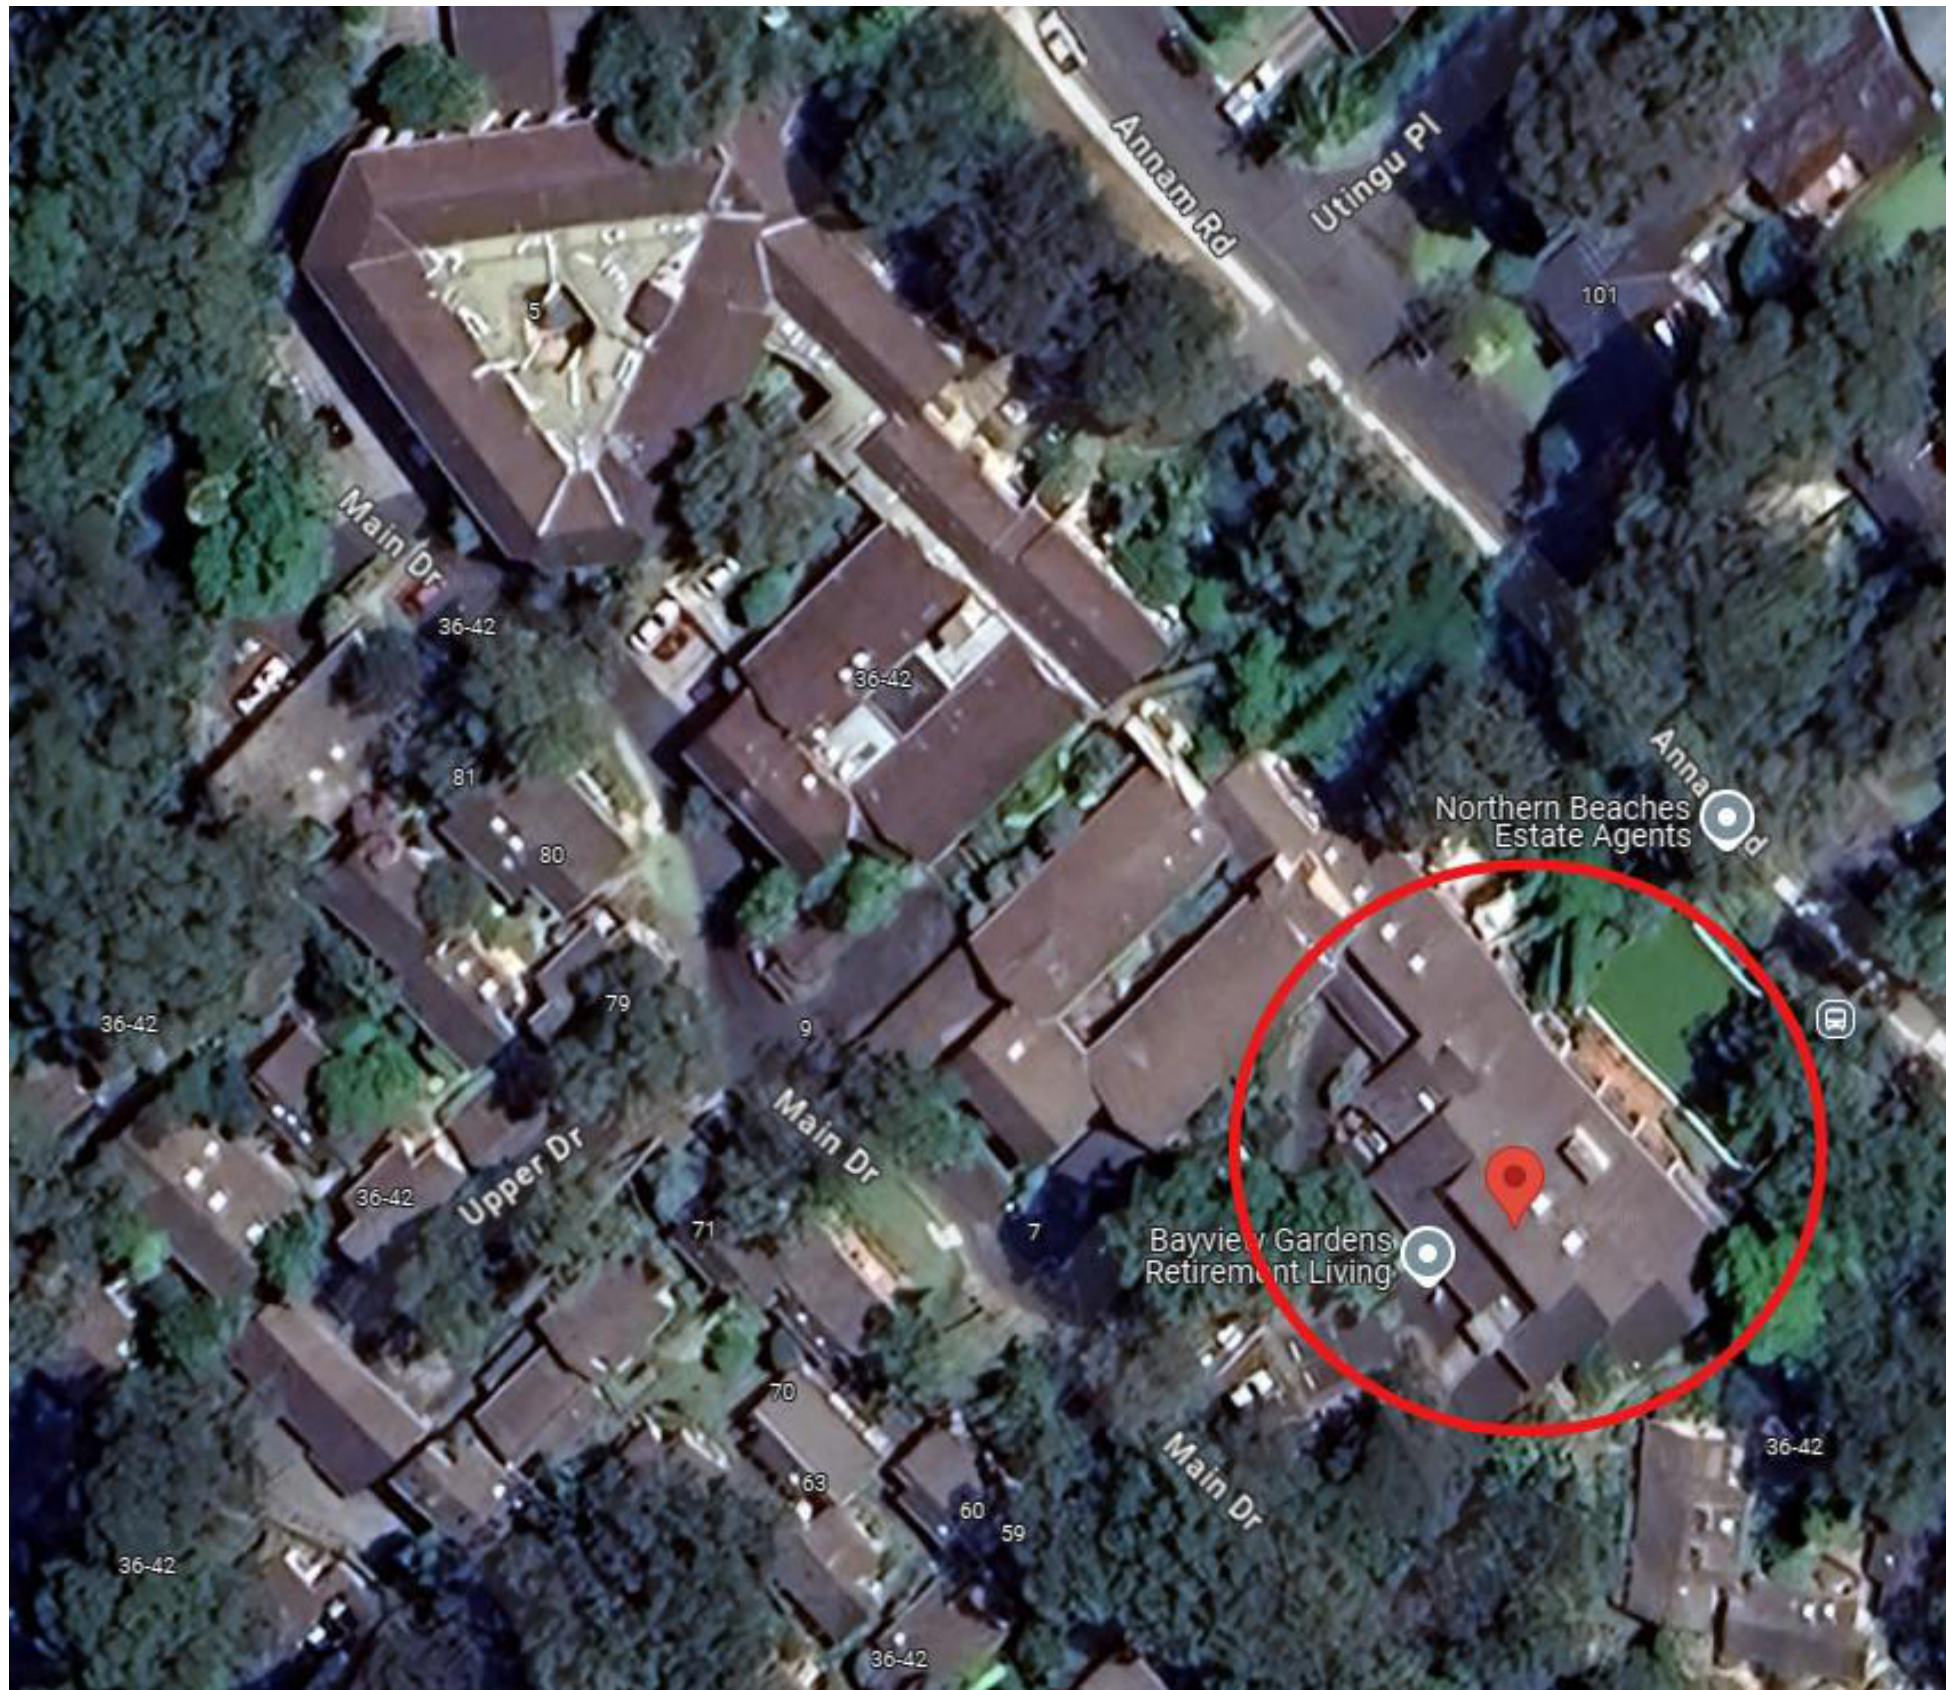


| Sheet No. | Sheet Name                           | Current Rev | Current Revision Description | Sheet Issue Date |
|-----------|--------------------------------------|-------------|------------------------------|------------------|
| A-000     | COVER SHEET - 4.55 MOD               | B           | SECTION 4.55                 | 24/07/2025       |
| A-010     | SURVEY PLAN                          | B           | SECTION 4.55                 | 24/07/2025       |
| A-011     | SITE & ROOF PLAN - 4.55 MOD          | B           | SECTION 4.55                 | 24/07/2025       |
| A-100     | GROUND FLOOR - DEMOLITION PLAN       | B           | SECTION 4.55                 | 24/07/2025       |
| A-101     | GROUND FLOOR - 4.55 MOD              | B           | SECTION 4.55                 | 24/07/2025       |
| A-102     | LOWER GROUND FLOOR - DEMOLITION PLAN | B           | SECTION 4.55                 | 24/07/2025       |
| A-103     | LOWER GROUND FLOOR - 4.55 MOD PLAN   | B           | SECTION 4.55                 | 24/07/2025       |
| A-201     | ELEVATIONS - 4.55 MOD                | B           | SECTION 4.55                 | 24/07/2025       |
| A-300     | SECTIONS - 4.55 MOD                  | B           | SECTION 4.55                 | 24/07/2025       |



|   |          |              |    |
|---|----------|--------------|----|
| B | 25/08/05 | SECTION 4.55 | YA |
| A | 24/07/25 | SECTION 4.55 | YA |

| rev | date | issue | drawn |
|-----|------|-------|-------|
|-----|------|-------|-------|

bokor  
architecture+interiors  
level 1 88 foveaux street  
surry hills nsw 2010 australia  
ph(02) 9212 6606 f(02) 9212 6670  
www.bokor.com.au

 

client

AVEO GROUP

project  
AVEO BAYVIEW GARDENS  
36-42 Cabbage Tree Rd, Bayview NSW  
2104

drawing


COVER SHEET - 4.55 MOD

CONTRACTORS MUST VERIFY ALL DIMENSIONS ON SITE PRIOR TO STARTING ANY  
WORK OR MAKING ANY SHOP DRAWINGS. FIGURED DIMENSIONS ARE TO BE  
TAKEN IN PREFERENCE TO SCALE READINGS. THE DRAWING IS COPYRIGHT AND  
THE PROPERTY OF BOKOR PTY LTD.

| drawn | checked | scale | project  |
|-------|---------|-------|----------|
| YA    | MB      | ⊗ A1  | OCT 2022 |

| project no. | drawing no. | issue |
|-------------|-------------|-------|
| 22043       | A-000       | B     |

4.55 modification application

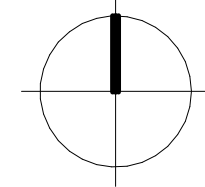

1 Site Survey Plan  
SCALE: 1 : 500 @ A1

|     |          |              |       |
|-----|----------|--------------|-------|
| B   | 25/08/05 | SECTION 4.55 | YA    |
| A   | 24/07/25 | SECTION 4.55 | YA    |
| rev | date     | issue        | drawn |

bokor  
architecture+interiors  
level 1 88 foveaux street  
surry hills nsw 2010 australia  
ph(02) 9212 6606 f(02) 9212 6670  
www.bokor.com.au  
AS/NZS ISO 9001 Certified AS/NZS ISO 4801 Certified AS/NZS ISO 14001 Certified

client  
AVEO GROUP


project  
AVEO BAYVIEW GARDENS  
36-42 Cabbage Tree Rd, Bayview NSW  
2104

drawing


SURVEY PLAN

CONTRACTORS MUST VERIFY ALL DIMENSIONS ON SITE PRIOR TO STARTING ANY  
WORK OR MAKING ANY SHOP DRAWINGS. FIGURED DIMENSIONS ARE TO BE  
TAKEN IN PREFERENCE TO SCALE READINGS. THE DRAWING IS COPYRIGHT AND  
THE PROPERTY OF BOKOR PTY LTD.


|             |             |              |          |
|-------------|-------------|--------------|----------|
| drawn       | checked     | scale        | project  |
| YA          | YA          | 1 : 500 @ A1 | OCT 2022 |
| project no. | drawing no. | issue        |          |
| 22043       | A-010       | B            |          |

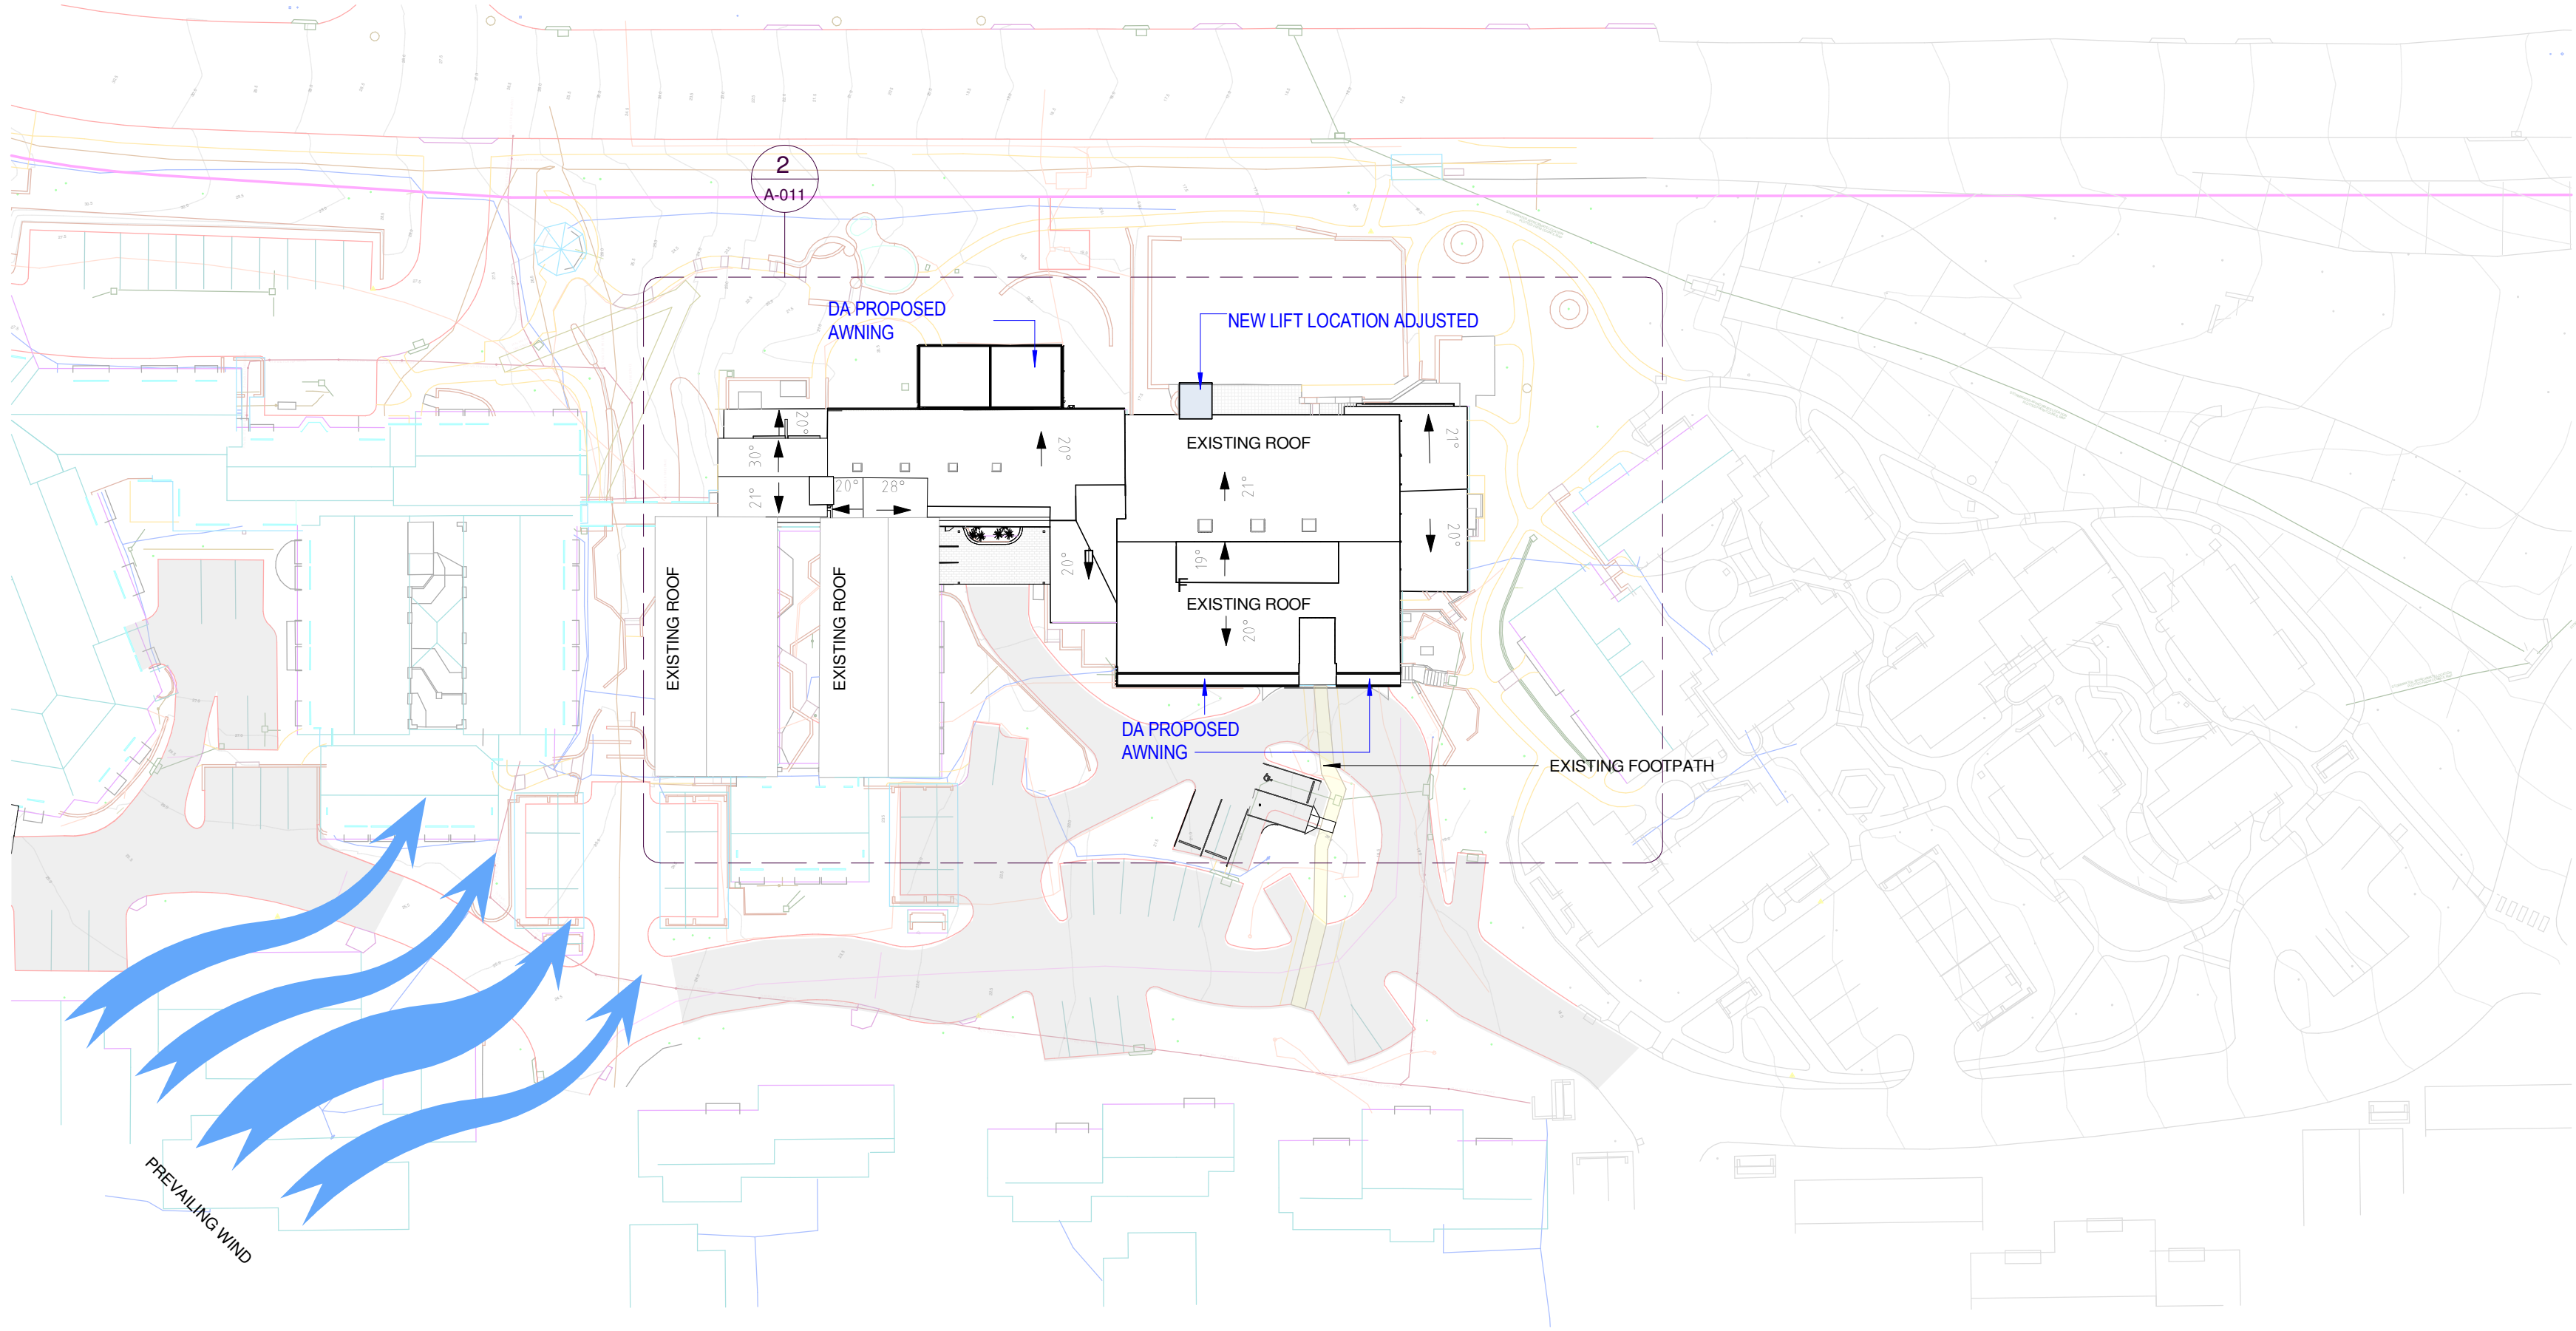

1 Site Analysis  
SCALE: 1 : 500 @ A1

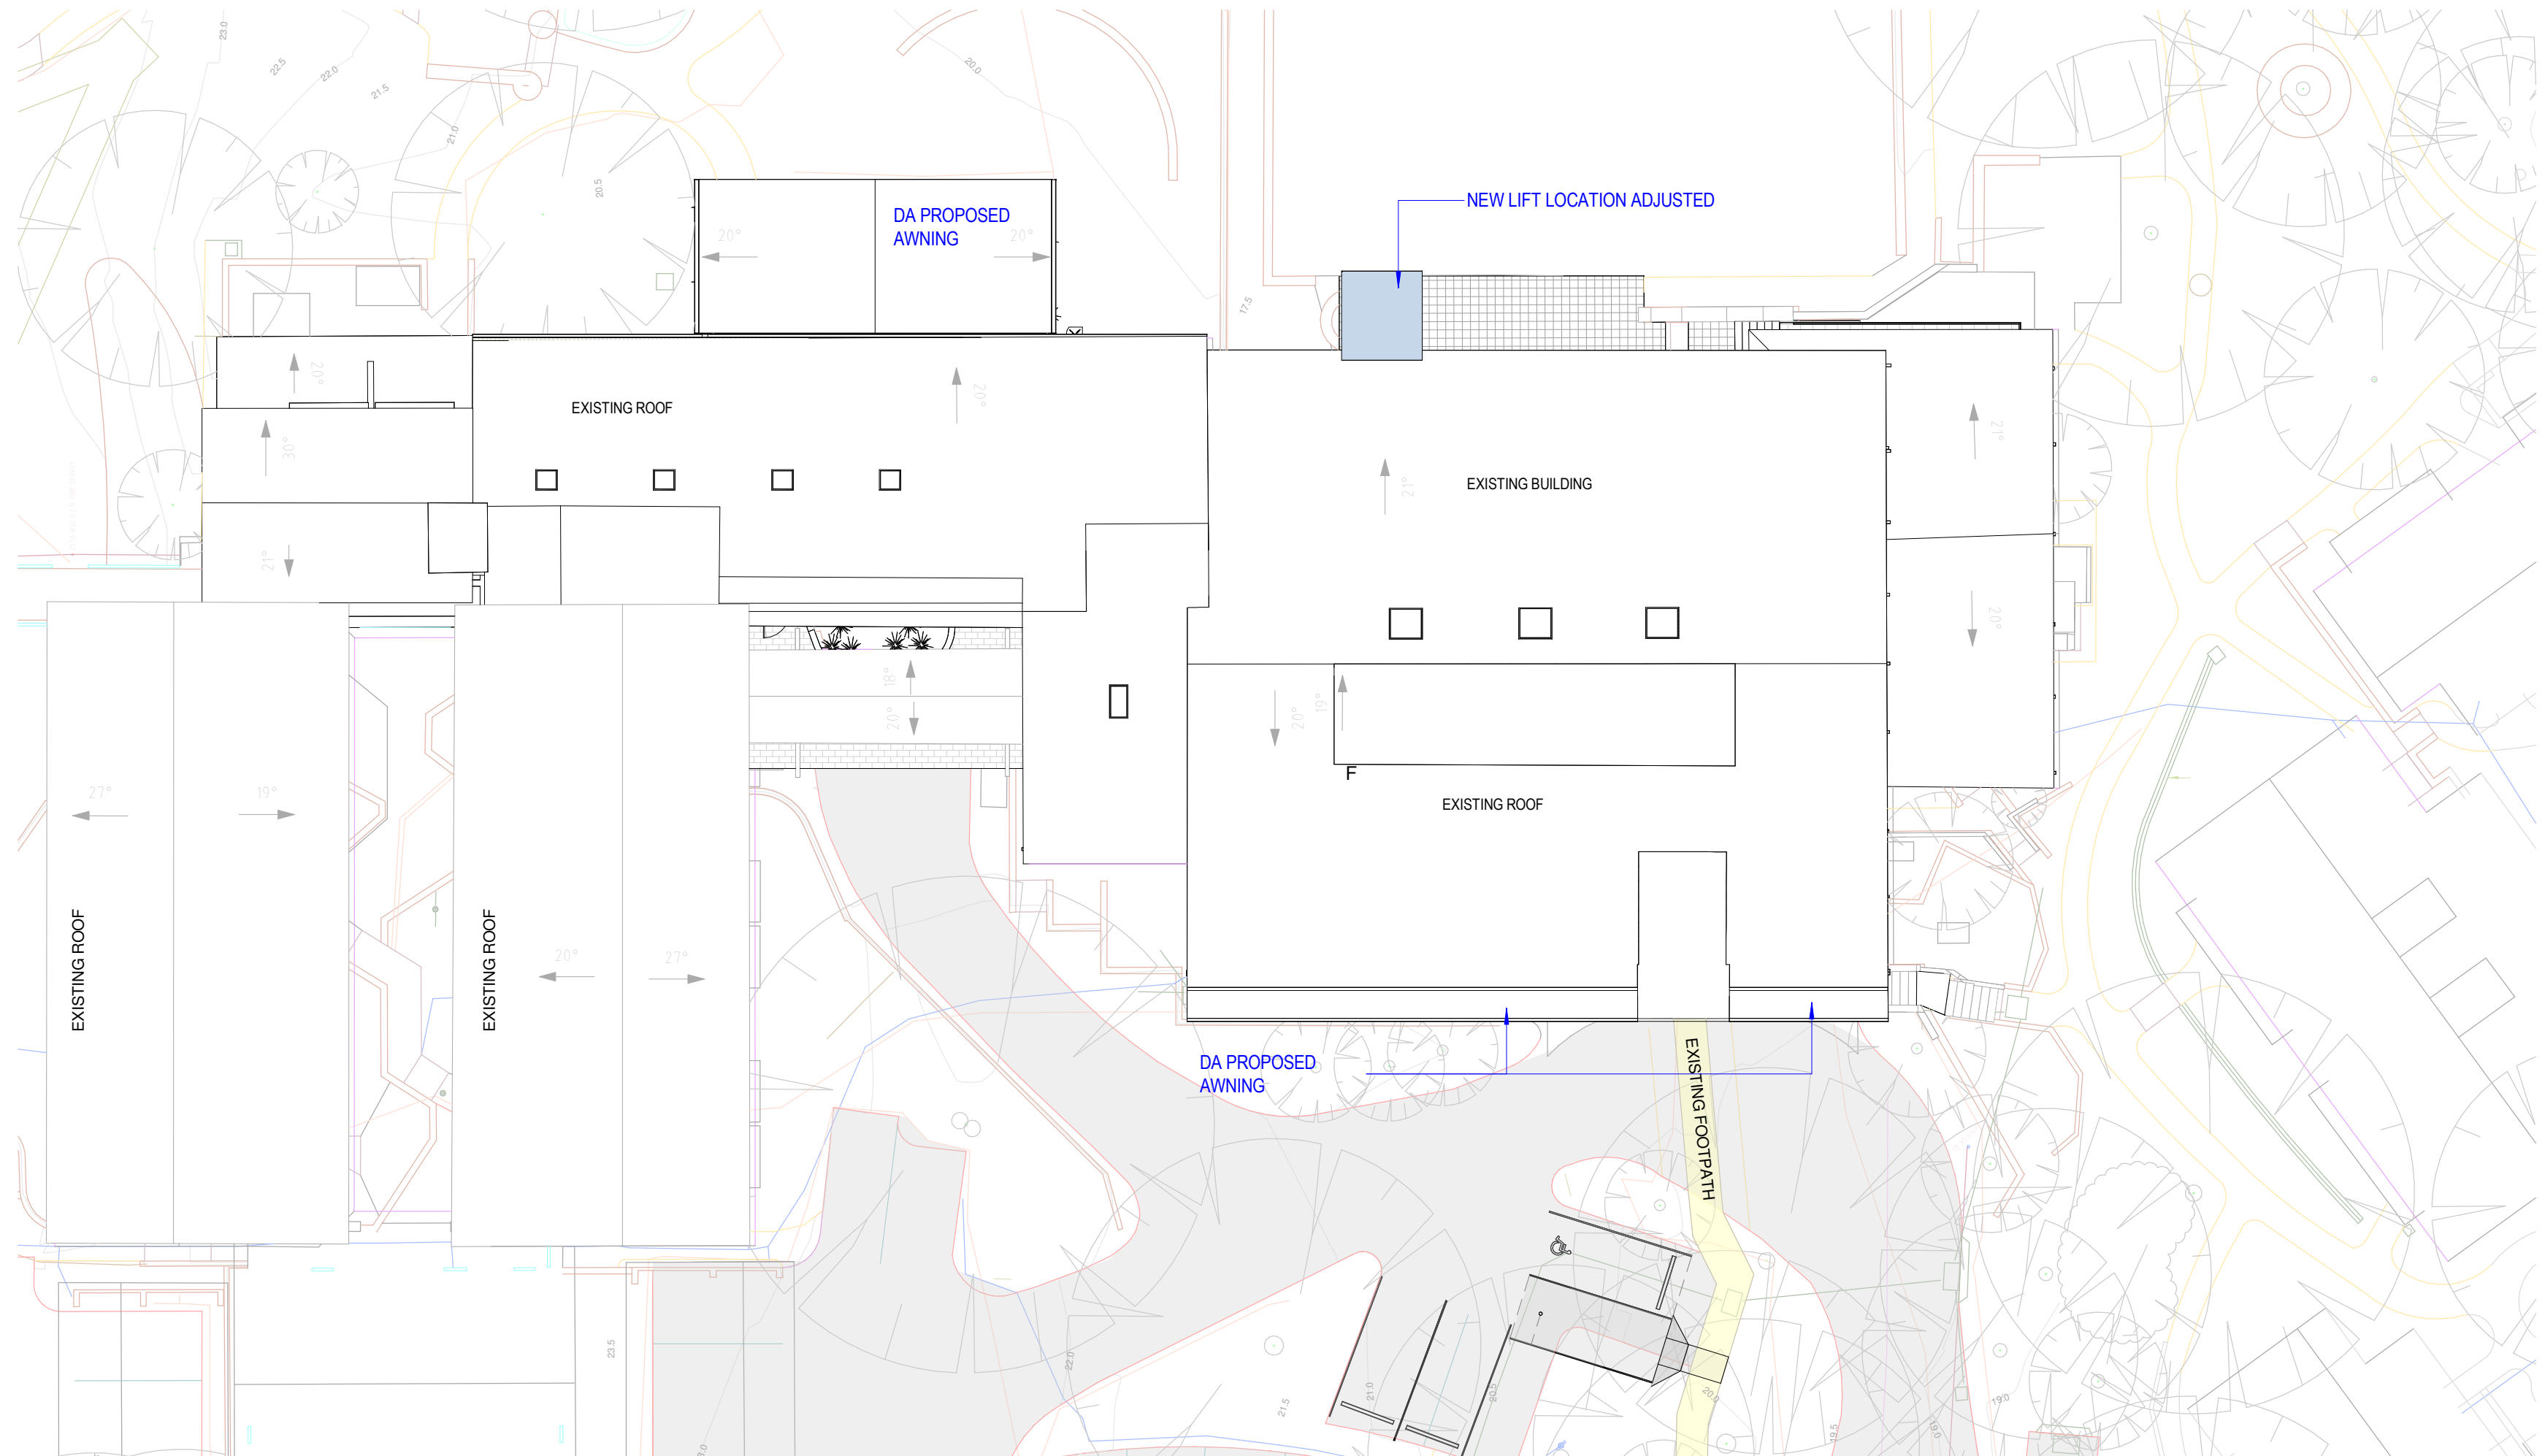

2 Roof Plan - Proposed Outdoor Awnings & Lift  
SCALE: 1 : 200 @ A1

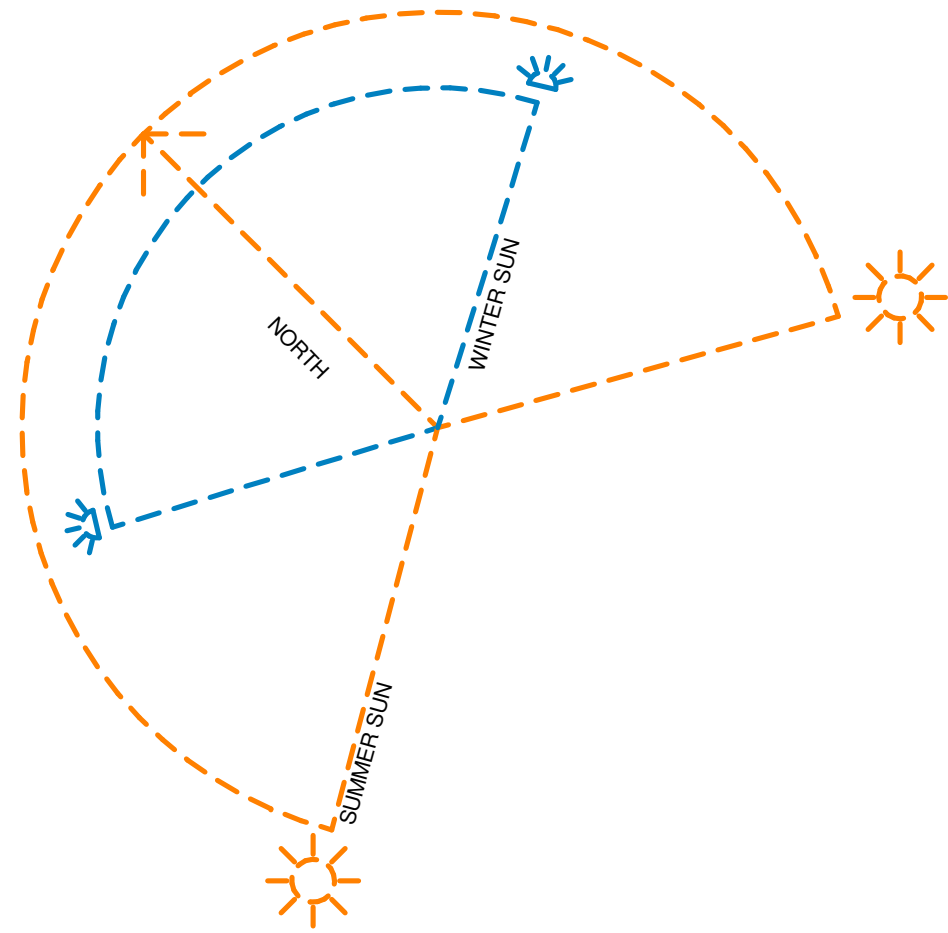

| PARTITION / DEMOLITION LEGEND |                                                                             |
|-------------------------------|-----------------------------------------------------------------------------|
|                               | EXISTING WALL TO REMAIN. ALLOW TO MAKE GOOD IN PREPARTION FOR NEW FINISHES. |
|                               | NEW WALL REFER TO PARTITION LEGEND FOR SPECIFICATIONS.                      |
|                               | NEW GLAZING REFER TO PARTITION LEGEND FOR SPECIFICATION.                    |
|                               | EXISTING WALL TO BE DEMOLISHED.                                             |
|                               | PROPOSED ALTERATION / ADDITION                                              |
|                               | EXCAVATION ZONE                                                             |

- NOTES**
- ALL PROPOSED EXTERNAL ITEMS ARE SUBJECT TO DEVELOPMENT APPLICATION APPROVAL.
  - EXTERANL ITEMS INCLUDING:
    1. PROPOSED EXTERNAL LIFTS.
    2. PROPOSED EXTERNAL WINDOWS & DOORS.
    3. PROPOSED FOOTPATH PAVINGS & AWNING.
    4. PROPOSED EXTERNAL BALUSTRADES.
    5. PROPOSED EXTERANL BBQ.
    6. PROPOSED BALCONY FINISHES.
    7. PROPOSED EXTERNAL STAIRS & BALUSTARDES.

|   |          |              |    |
|---|----------|--------------|----|
| B | 25/08/05 | SECTION 4.55 | YA |
| A | 24/07/25 | SECTION 4.55 | YA |

| rev | date | issue | drawn |
|-----|------|-------|-------|
|-----|------|-------|-------|

**bokor**  
architecture+interiors  
level 1 88 foveaux street  
surry hills nsw 2010 australia  
ph(02) 9212 6606 f(02) 9212 6670  
www.bokor.com.au  
 AS/NZS ISO 9001 Certified AS/NZS ISO 4801 Certified AS/NZS ISO 14001 Certified


client  
**AVEO GROUP**

project  
**AVEO BAYVIEW GARDENS**  
36-42 Cabbage Tree Rd, Bayview NSW  
2104

drawing  
**SITE & ROOF PLAN - 4.55 MOD**

CONTRACTORS MUST VERIFY ALL DIMENSIONS ON SITE PRIOR TO STARTING ANY WORK OR MAKING ANY SHOP DRAWINGS. FIGURED DIMENSIONS ARE TO BE TAKEN IN PREFERENCE TO SCALE READINGS. THE DRAWING IS COPYRIGHT AND THE PROPERTY OF BOKOR PTY LTD.

| drawn       | checked     | scale             | project  |
|-------------|-------------|-------------------|----------|
| YA          | YA          | As indicated @ A1 | OCT 2022 |
| project no. | drawing no. | issue             |          |
| 22043       | A-011       | B                 |          |

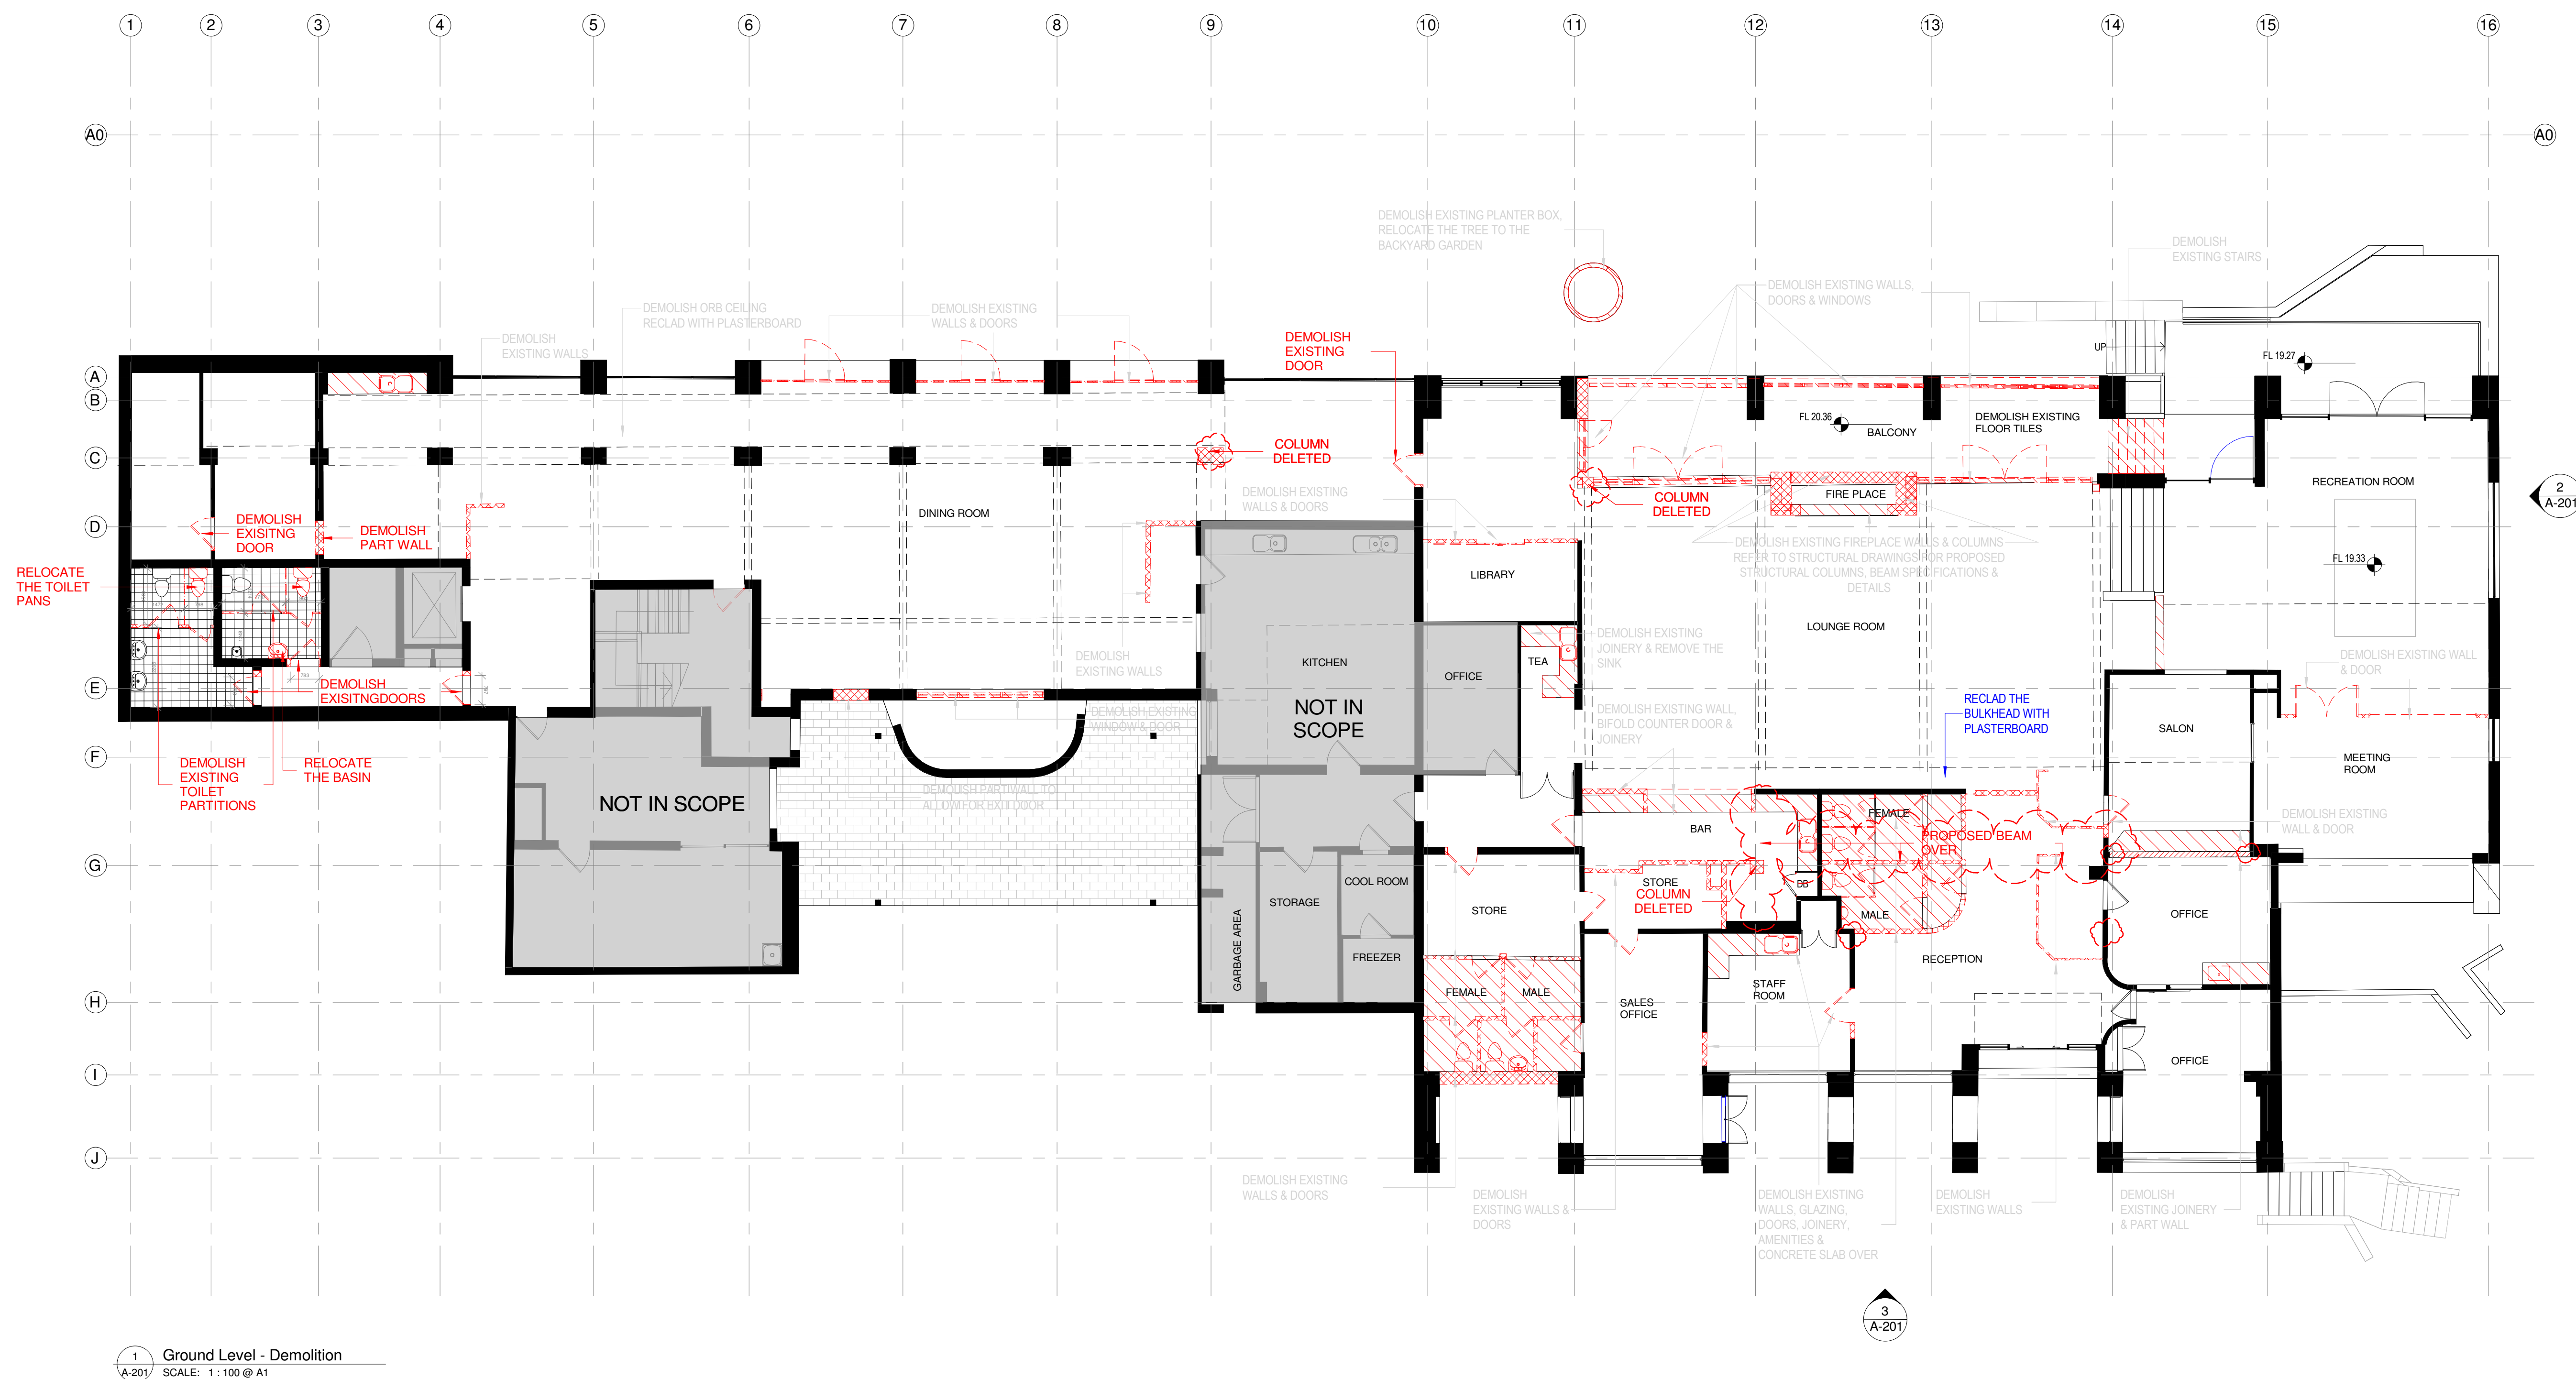

### PARTITION / DEMOLITION LEGEND

|                                                                                       |                                                                              |
|---------------------------------------------------------------------------------------|------------------------------------------------------------------------------|
|    | EXISTING WALL TO REMAIN. ALLOW TO MAKE GOOD IN PREPARATION FOR NEW FINISHES. |
|  | NEW WALL REFER TO PARTITION LEGEND FOR SPECIFICATIONS.                       |
|  | NEW GLAZING REFER TO PARTITION LEGEND FOR SPECIFICATION.                     |
|  | EXISTING WALL TO BE DEMOLISHED.                                              |
|  | PROPOSED ALTERATION / ADDITION                                               |
|  | EXCAVATION ZONE                                                              |

|     |          |              |       |
|-----|----------|--------------|-------|
| B   | 25/08/05 | SECTION 4.55 | YA    |
| A   | 24/07/25 | SECTION 4.55 | YA    |
| rev | date     | issue        | drawn |

## 4.55 modification application

**b o k o r**  
architecture+interiors

level 1 88 foveaux street  
surry hills nsw 2010 australia  
ph(02) 9212 6606 f(02) 9212 6670  
www.bokor.com.au

 AS/NZS ISO 9001 Certified
  AS/NZS ISO 4801 Certified
  AS/NZS ISO 14001 Certified

AVEO GROUP

project  
**AVEO BAYVIEW GARDENS**  
36-42 Cabbage Tree Rd, Bayview NSW  
2104



drawing

GROUND FLOOR - DEMOLITION  
PLAN

CONTRACTORS MUST VERIFY ALL DIMENSIONS ON SITE PRIOR TO STARTING A WORK OR MAKING ANY SHOP DRAWINGS. FIGURED DIMENSIONS ARE TO BE TAKEN IN PREFERENCE TO SCALE READINGS. THE DRAWING IS COPYRIGHT AND THE PROPERTY OF BOKOR PTY LTD.

drawn checked scale project  
 AuthorChecker 1 : 100 @ A1 OCT 2022

|             |             |       |
|-------------|-------------|-------|
| project no. | drawing no. | issue |
| 22043       | A-100       | B     |

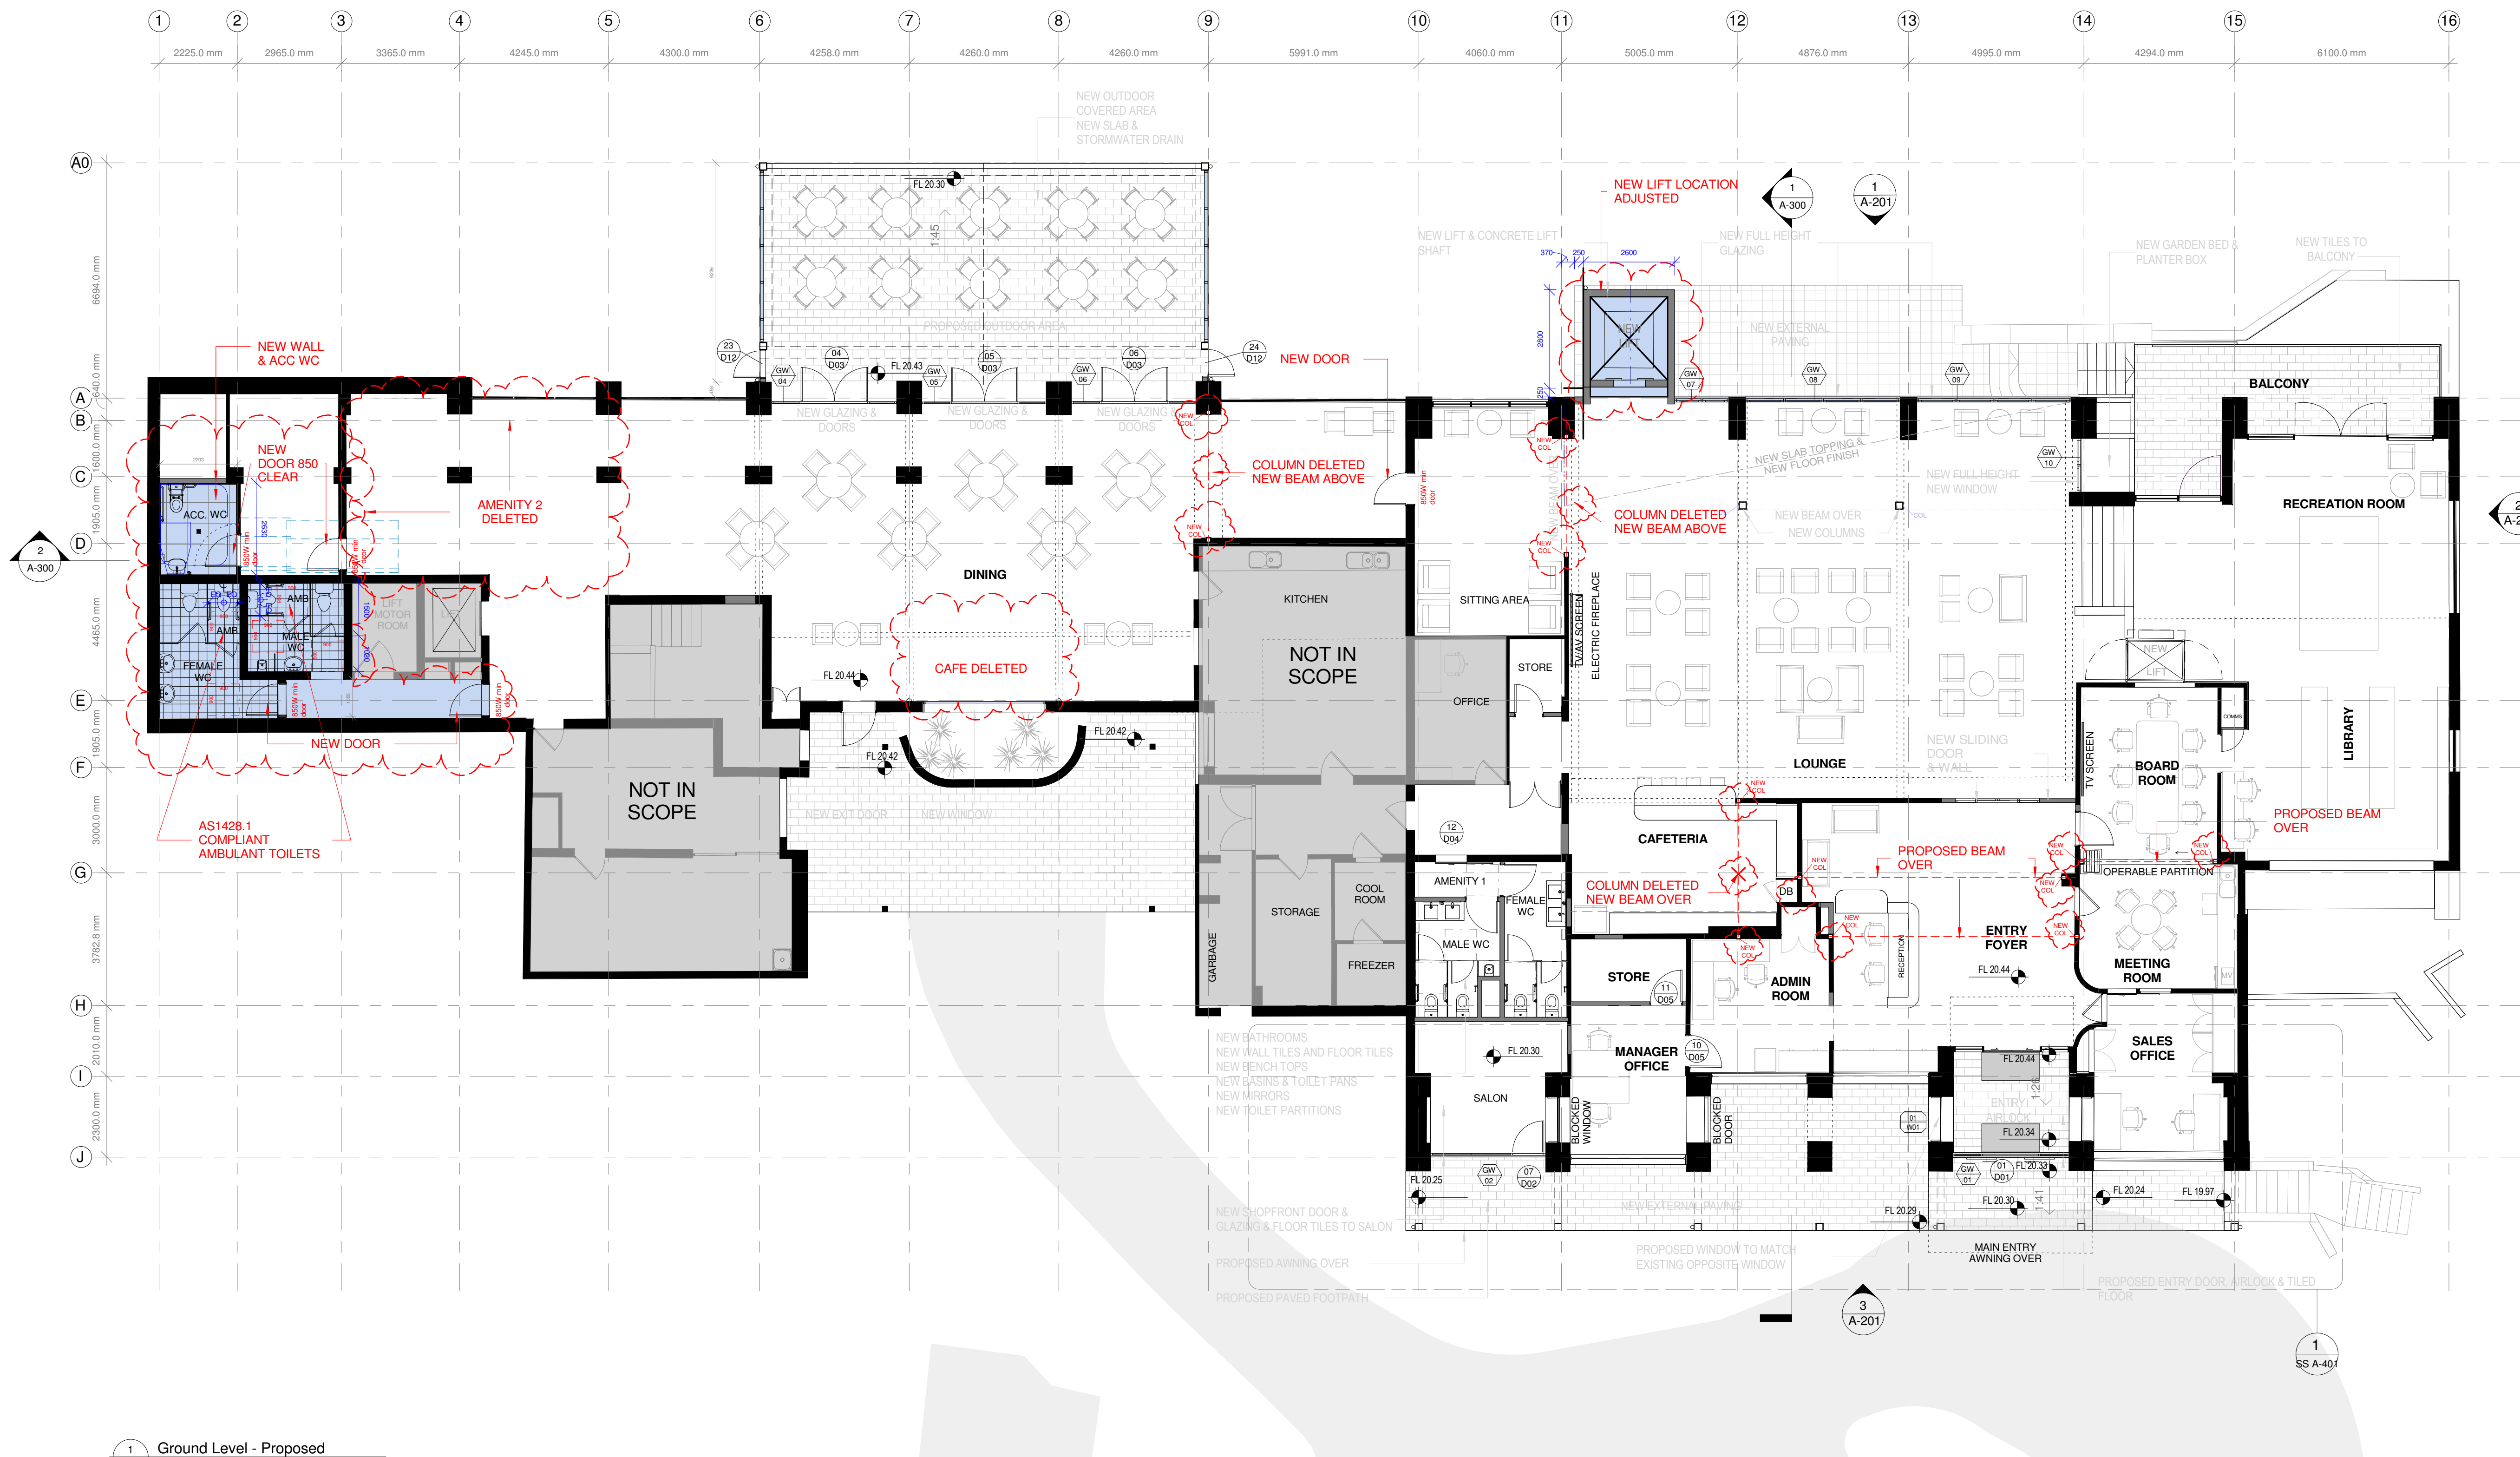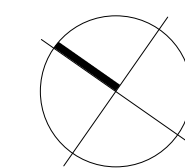

| PARTITION / DEMOLITION LEGEND |                                                                              |
|-------------------------------|------------------------------------------------------------------------------|
|                               | EXISTING WALL TO REMAIN. ALLOW TO MAKE GOOD IN PREPARATION FOR NEW FINISHES. |
|                               | NEW WALL REFER TO PARTITION LEGEND FOR SPECIFICATIONS.                       |
|                               | NEW GLAZING REFER TO PARTITION LEGEND FOR SPECIFICATION.                     |
|                               | EXISTING WALL TO BE DEMOLISHED.                                              |
|                               | PROPOSED ALTERATION / ADDITION                                               |
|                               | EXCAVATION ZONE                                                              |

|     |          |              |       |
|-----|----------|--------------|-------|
| B   | 25/08/05 | SECTION 4.55 | YA    |
| A   | 24/07/25 | SECTION 4.55 | YA    |
| rev | date     | issue        | drawn |

4.55 modification application

**bokor**  
architecture+interiors

level 1 88 foveaux street  
surry hills nsw 2010 australia  
ph(02) 9212 6606 f(02) 9212 6670  
www.bokor.com.au

AS/NZS ISO 9001 Certified AS/NZS ISO 4801 Certified AS/NZS ISO 14001 Certified

client  
**AVEO GROUP**

project  
**AVEO BAYVIEW GARDENS**  
36-42 Cabbage Tree Rd, Bayview NSW  
2104



drawing

**GROUND FLOOR - 4.55 MOD**

CONTRACTORS MUST VERIFY ALL DIMENSIONS ON SITE PRIOR TO STARTING ANY WORK OR MAKING ANY SHOP DRAWINGS. FIGURED DIMENSIONS ARE TO BE TAKEN IN PREFERENCE TO SCALE READINGS. THE DRAWING IS COPYRIGHT AND THE PROPERTY OF BOKOR PTY LTD.

|               |              |          |         |
|---------------|--------------|----------|---------|
| drawn         | checked      | scale    | project |
| AuthorChecker | 1 : 100 @ A1 | OCT 2022 |         |
| project no.   | drawing no.  | issue    |         |
| 22043         | A-101        | B        |         |

1 Ground Level - Proposed  
A-201 SCALE: 1 : 100 @ A1

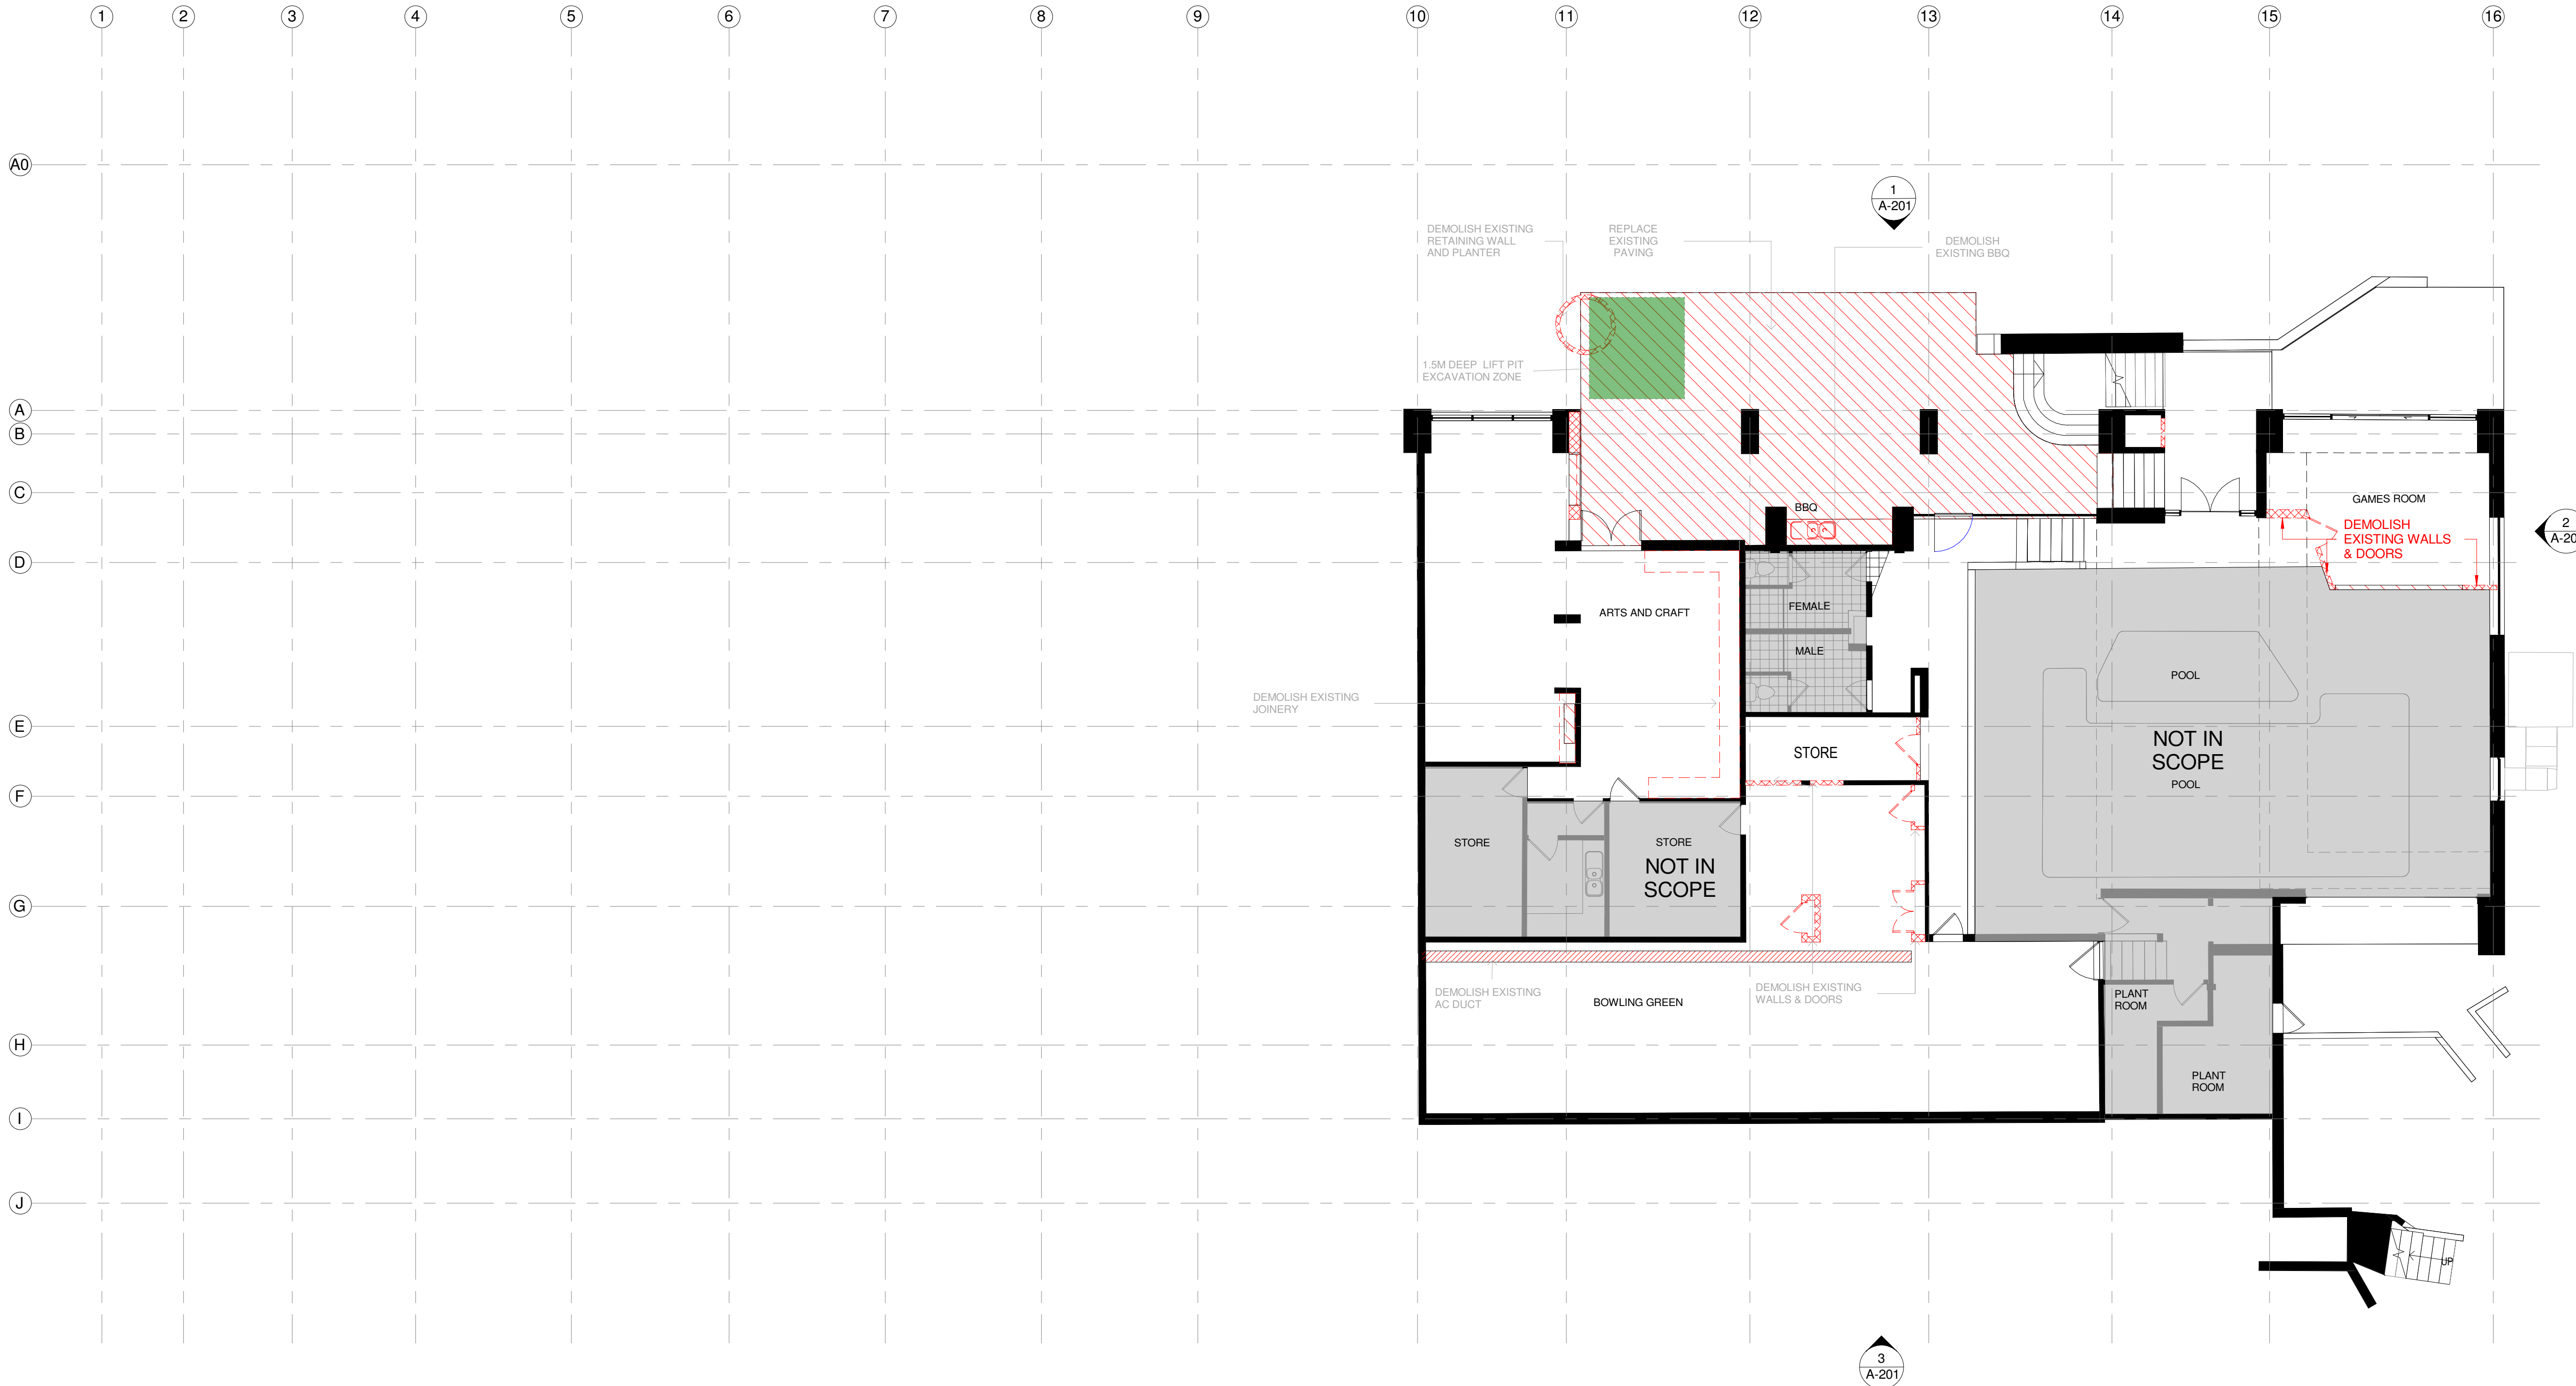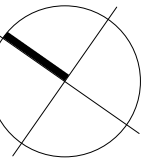

1 Lower Ground Level - Demolition & Excavation Plan  
A-201/ SCALE: 1 : 100 @ A1

| PARTITION / DEMOLITION LEGEND |                                                                              |
|-------------------------------|------------------------------------------------------------------------------|
|                               | EXISTING WALL TO REMAIN. ALLOW TO MAKE GOOD IN PREPARATION FOR NEW FINISHES. |
|                               | NEW WALL REFER TO PARTITION LEGEND FOR SPECIFICATIONS.                       |
|                               | NEW GLAZING REFER TO PARTITION LEGEND FOR SPECIFICATION.                     |
|                               | EXISTING WALL TO BE DEMOLISHED.                                              |
|                               | PROPOSED ALTERATION / ADDITION                                               |
|                               | EXCAVATION ZONE                                                              |

|     |          |              |       |
|-----|----------|--------------|-------|
| B   | 25/08/05 | SECTION 4.55 | YA    |
| A   | 24/07/25 | SECTION 4.55 | YA    |
| rev | date     | issue        | drawn |

bokor  
architecture+interiors  
level 1 88 foveaux street  
surry hills nsw 2010 australia  
ph(02) 9212 6606 f(02) 9212 6670  
www.bokor.com.au  
   
client



AVEO GROUP

project  
AVEO BAYVIEW GARDENS  
36-42 Cabbage Tree Rd, Bayview NSW  
2104

drawing  
LOWER GROUND FLOOR -  
DEMOLITION PLAN

CONTRACTORS MUST VERIFY ALL DIMENSIONS ON SITE PRIOR TO STARTING ANY  
WORK OR MAKING ANY SHOP DRAWINGS. FIGURED DIMENSIONS ARE TO BE  
TAKEN IN PREFERENCE TO SCALE READINGS. THE DRAWING IS COPYRIGHT AND  
THE PROPERTY OF BOKOR PTY LTD.

|               |              |          |         |
|---------------|--------------|----------|---------|
| drawn         | checked      | scale    | project |
| AuthorChecker | 1 : 100 @ A1 | OCT 2022 |         |
| project no.   | drawing no.  | issue    |         |
| 22043         | A-102        | B        |         |

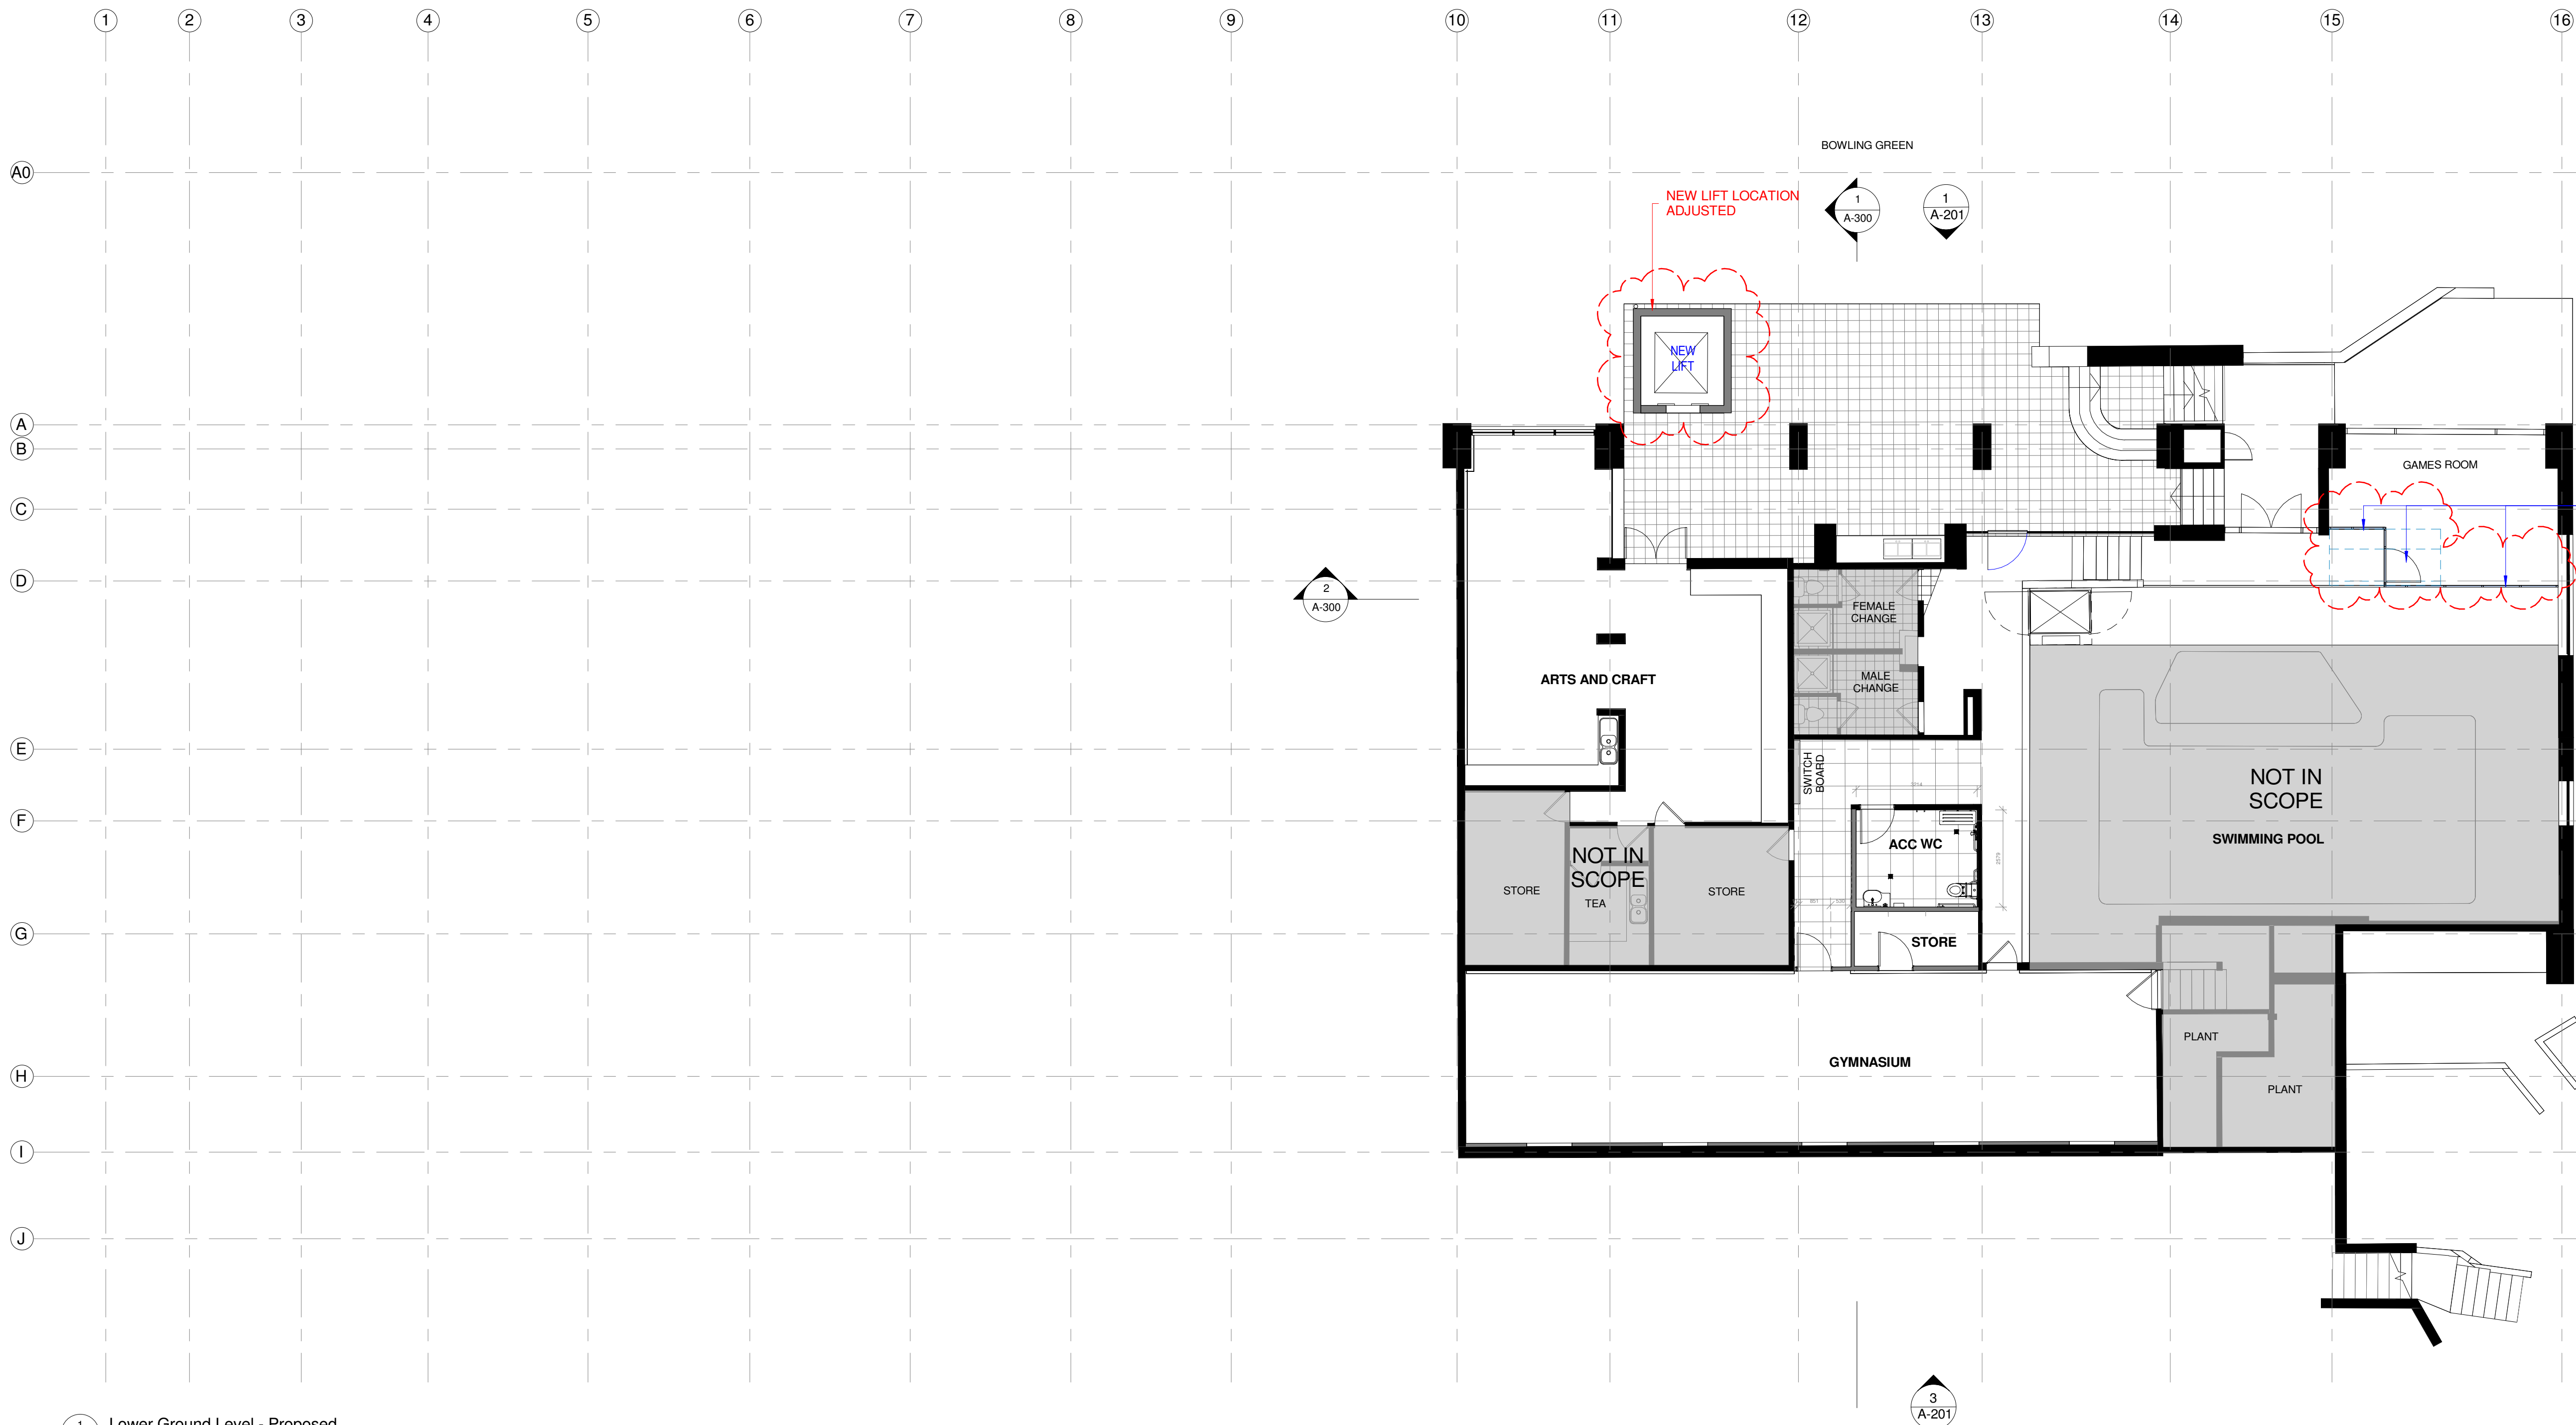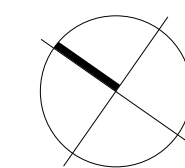

1  
A-201 Lower Ground Level - Proposed  
SCALE: 1 : 100 @ A1

| PARTITION / DEMOLITION LEGEND |                                                                              |
|-------------------------------|------------------------------------------------------------------------------|
|                               | EXISTING WALL TO REMAIN. ALLOW TO MAKE GOOD IN PREPARATION FOR NEW FINISHES. |
|                               | NEW WALL REFER TO PARTITION LEGEND FOR SPECIFICATIONS.                       |
|                               | NEW GLAZING REFER TO PARTITION LEGEND FOR SPECIFICATION.                     |
|                               | EXISTING WALL TO BE DEMOLISHED.                                              |
|                               | PROPOSED ALTERATION / ADDITION                                               |
|                               | EXCAVATION ZONE                                                              |

|     |          |              |       |
|-----|----------|--------------|-------|
| B   | 25/08/05 | SECTION 4.55 | YA    |
| A   | 24/07/25 | SECTION 4.55 | YA    |
| rev | date     | issue        | drawn |

bokor  
architecture+interiors  
level 1 88 foveaux street  
surry hills nsw 2010 australia  
ph(02) 9212 6606 f(02) 9212 6670  
www.bokor.com.au  
AS/NZS ISO 9001 Certified AS/NZS ISO 4801 Certified AS/NZS ISO 14001 Certified

client  
AVEO GROUP



project  
AVEO BAYVIEW GARDENS  
36-42 Cabbage Tree Rd, Bayview NSW  
2104

drawing  
LOWER GROUND FLOOR - 4.55  
MOD PLAN


CONTRACTORS MUST VERIFY ALL DIMENSIONS ON SITE PRIOR TO STARTING ANY WORK OR MAKING ANY SHOP DRAWINGS. FIGURED DIMENSIONS ARE TO BE TAKEN IN PREFERENCE TO SCALE READINGS. THE DRAWING IS COPYRIGHT AND THE PROPERTY OF BOKOR PTY LTD.

|               |              |       |          |
|---------------|--------------|-------|----------|
| drawn         | checked      | scale | project  |
| AuthorChecker | 1 : 100 @ A1 |       | OCT 2022 |
| project no.   | drawing no.  | issue |          |
| 22043         | A-103        | B     |          |

4.55 modification application

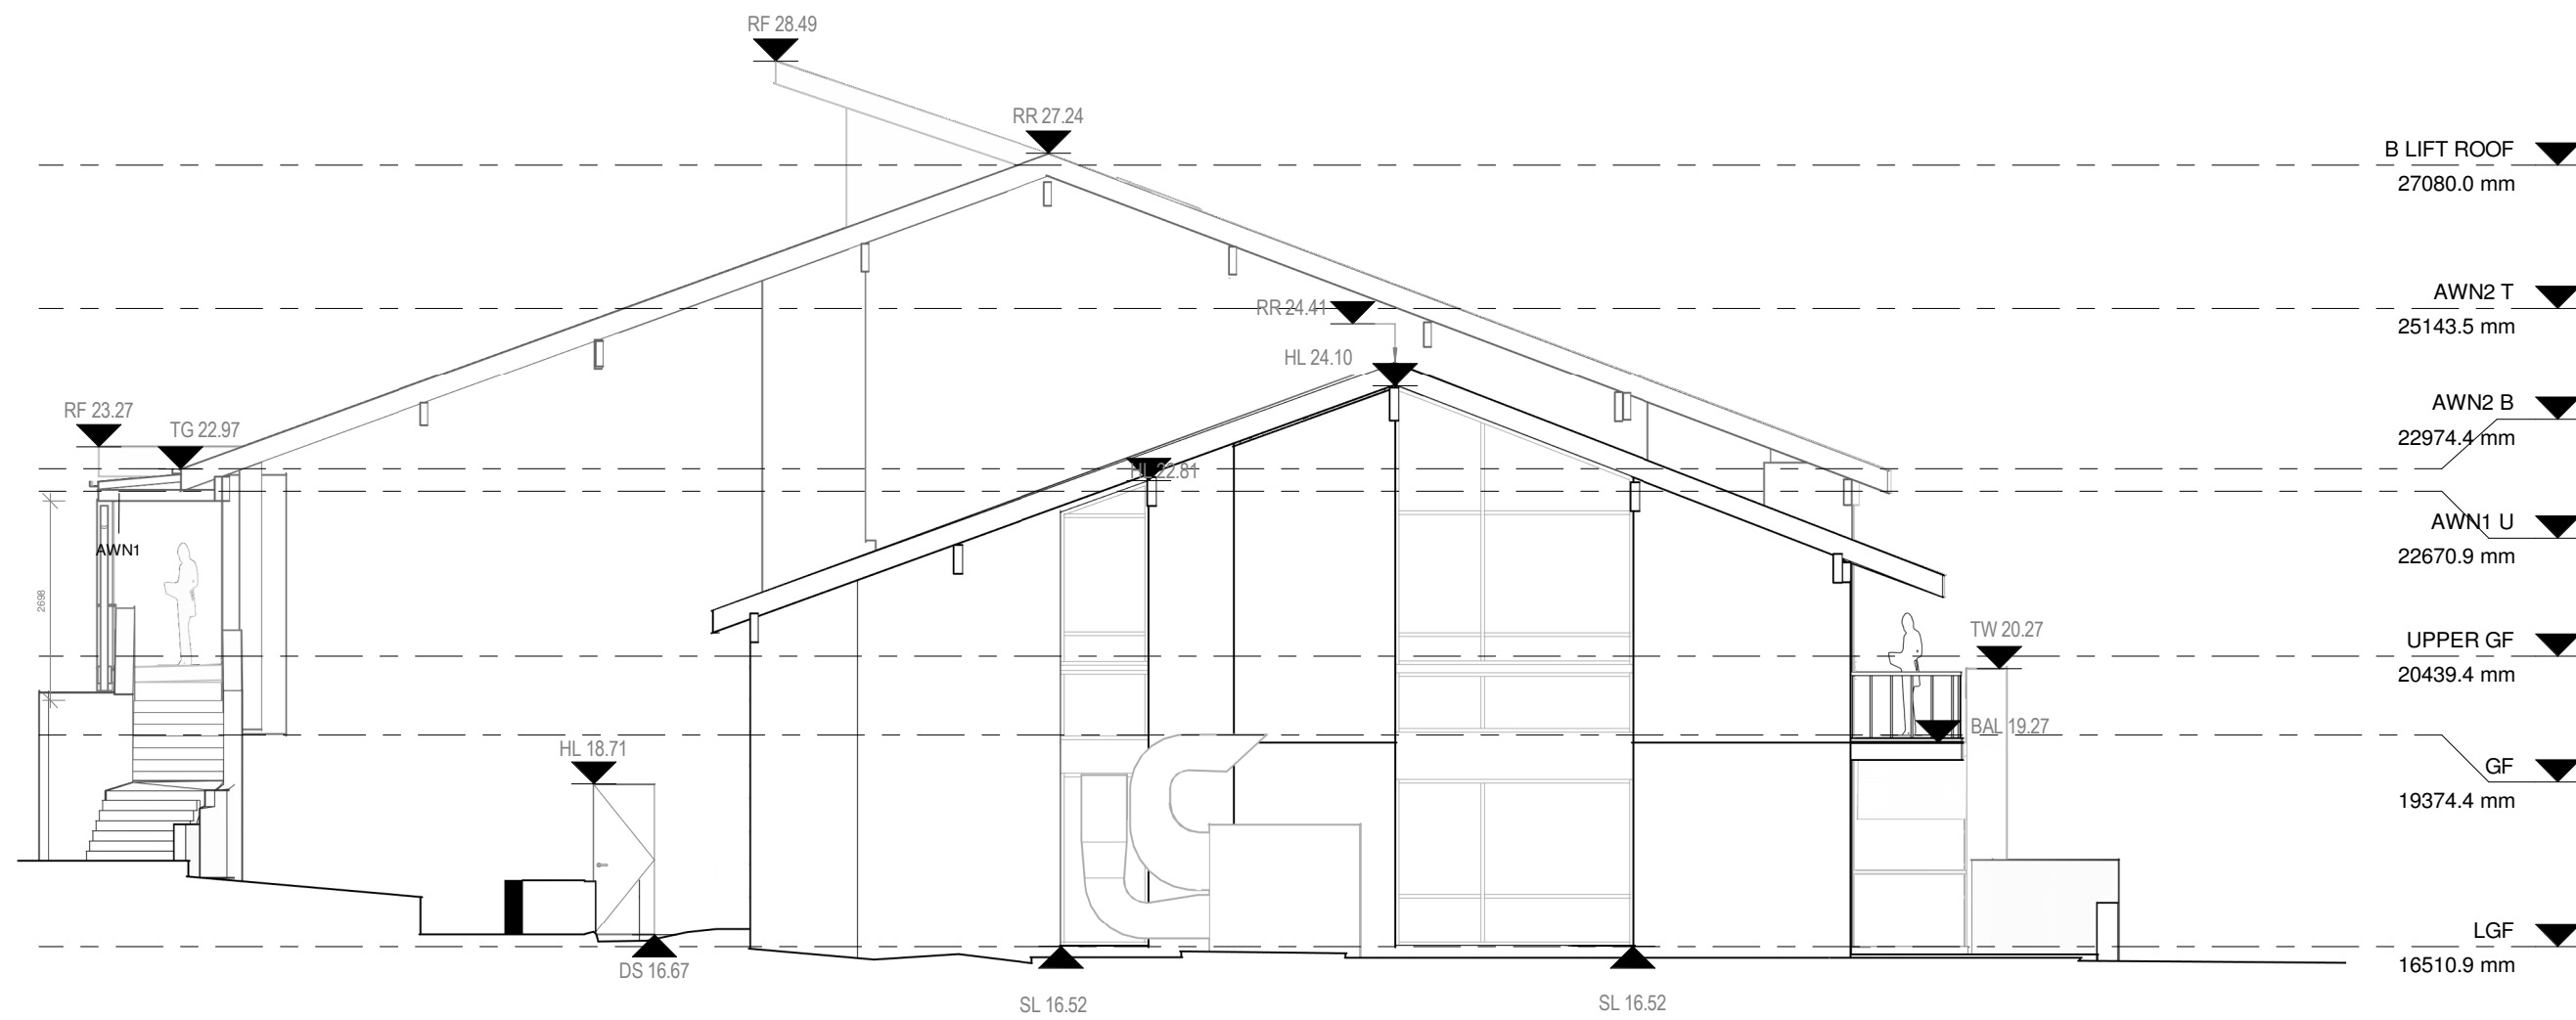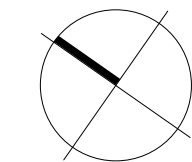

2 South East Elevation - 4.55 MOD  
SCALE: 1 : 100 @ A1

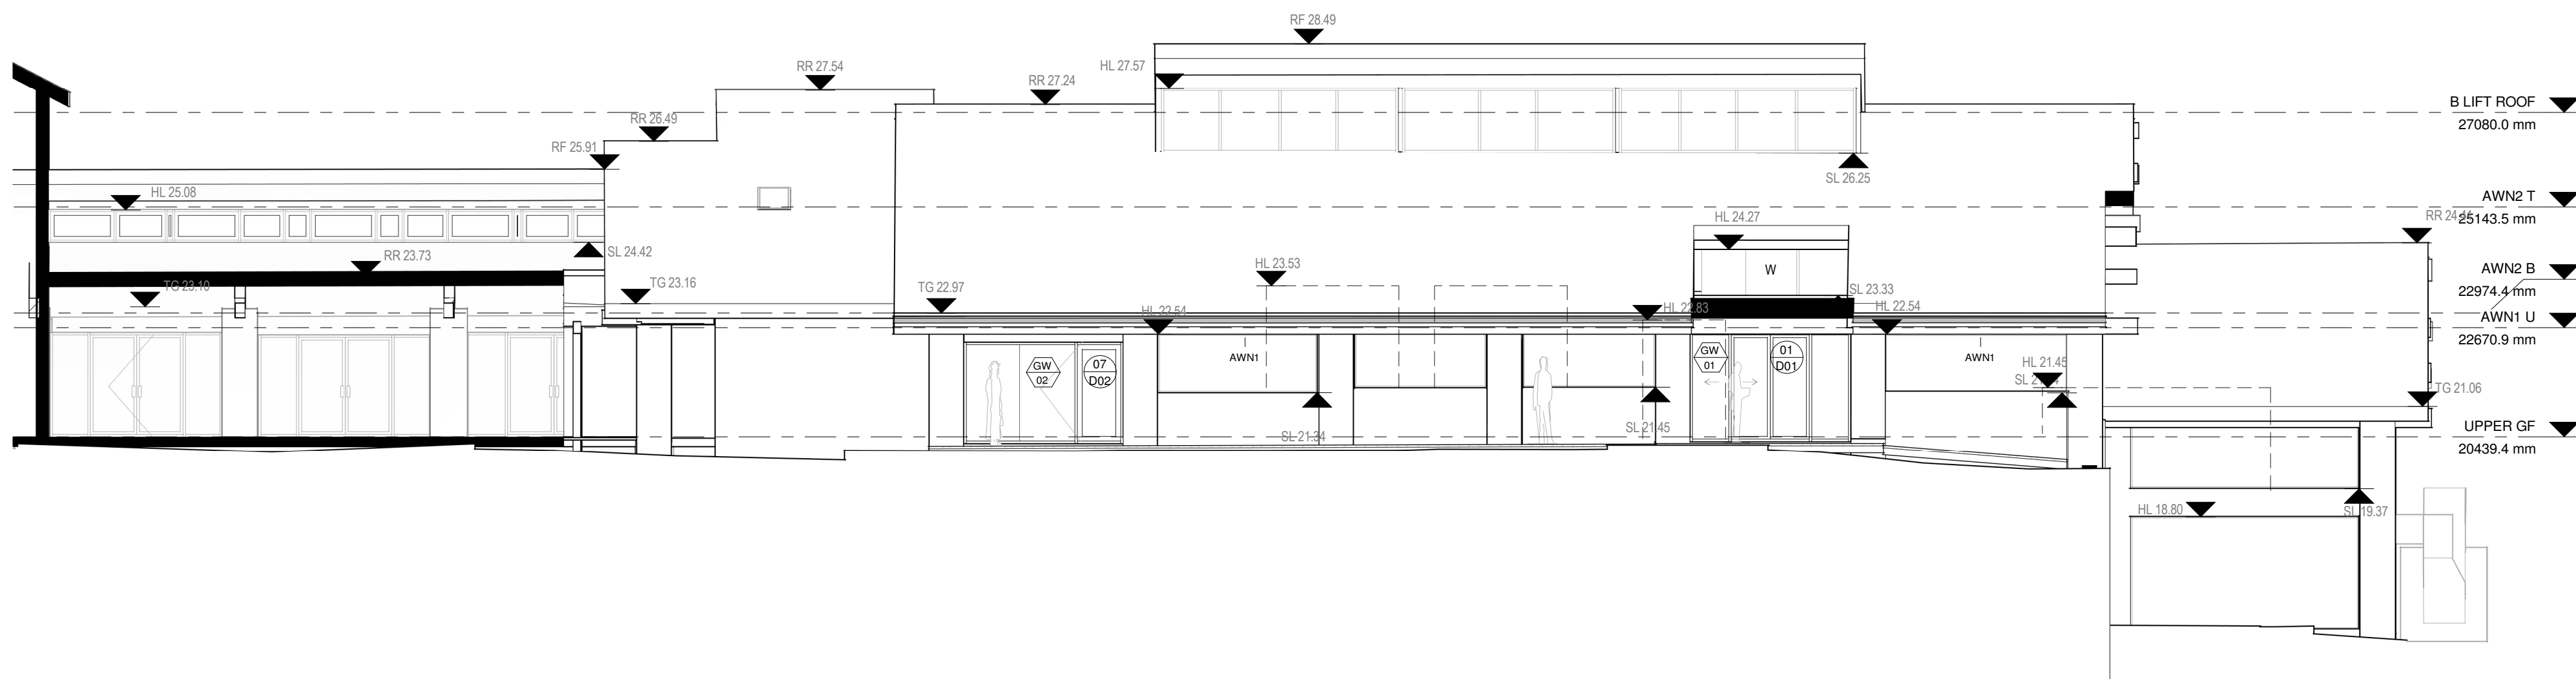


3 South West Elevation - 4.55 MOD  
SCALE: 1 : 100 @ A1

#### Legend

AWN = AWNING  
BAL = BALCONY  
CHI = CHIMNEY  
CON = CONCRETE  
DK = DECK  
DS = DOOR SILL LEVEL  
EB = EDGE OF BITUMEN  
FCE = FENCE  
FL = FLOOR LEVEL  
GL = GROUND LINE  
NS = NATURAL SURFACE  
PAR = PARAPET  
PAT = PATIO  
RF = TOP OF ROOF  
RR = ROOF RIDGE  
SL = WINDOW SILL LEVEL  
TG = TOP OF GUTTER  
TW = TOP OF WALL  
VER = VERANDAH  
W = WINDOW  
D = DOOR  
O = OPENING

#### PARTITION / DEMOLITION LEGEND

- EXISTING WALL TO REMAIN. ALLOW TO MAKE GOOD IN PREPARATION FOR NEW FINISHES.
- NEW WALL REFER TO PARTITION LEGEND FOR SPECIFICATIONS.
- NEW GLAZING REFER TO PARTITION LEGEND FOR SPECIFICATION.
- EXISTING WALL TO BE DEMOLISHED.
- PROPOSED ALTERATION / ADDITION
- EXCAVATION ZONE

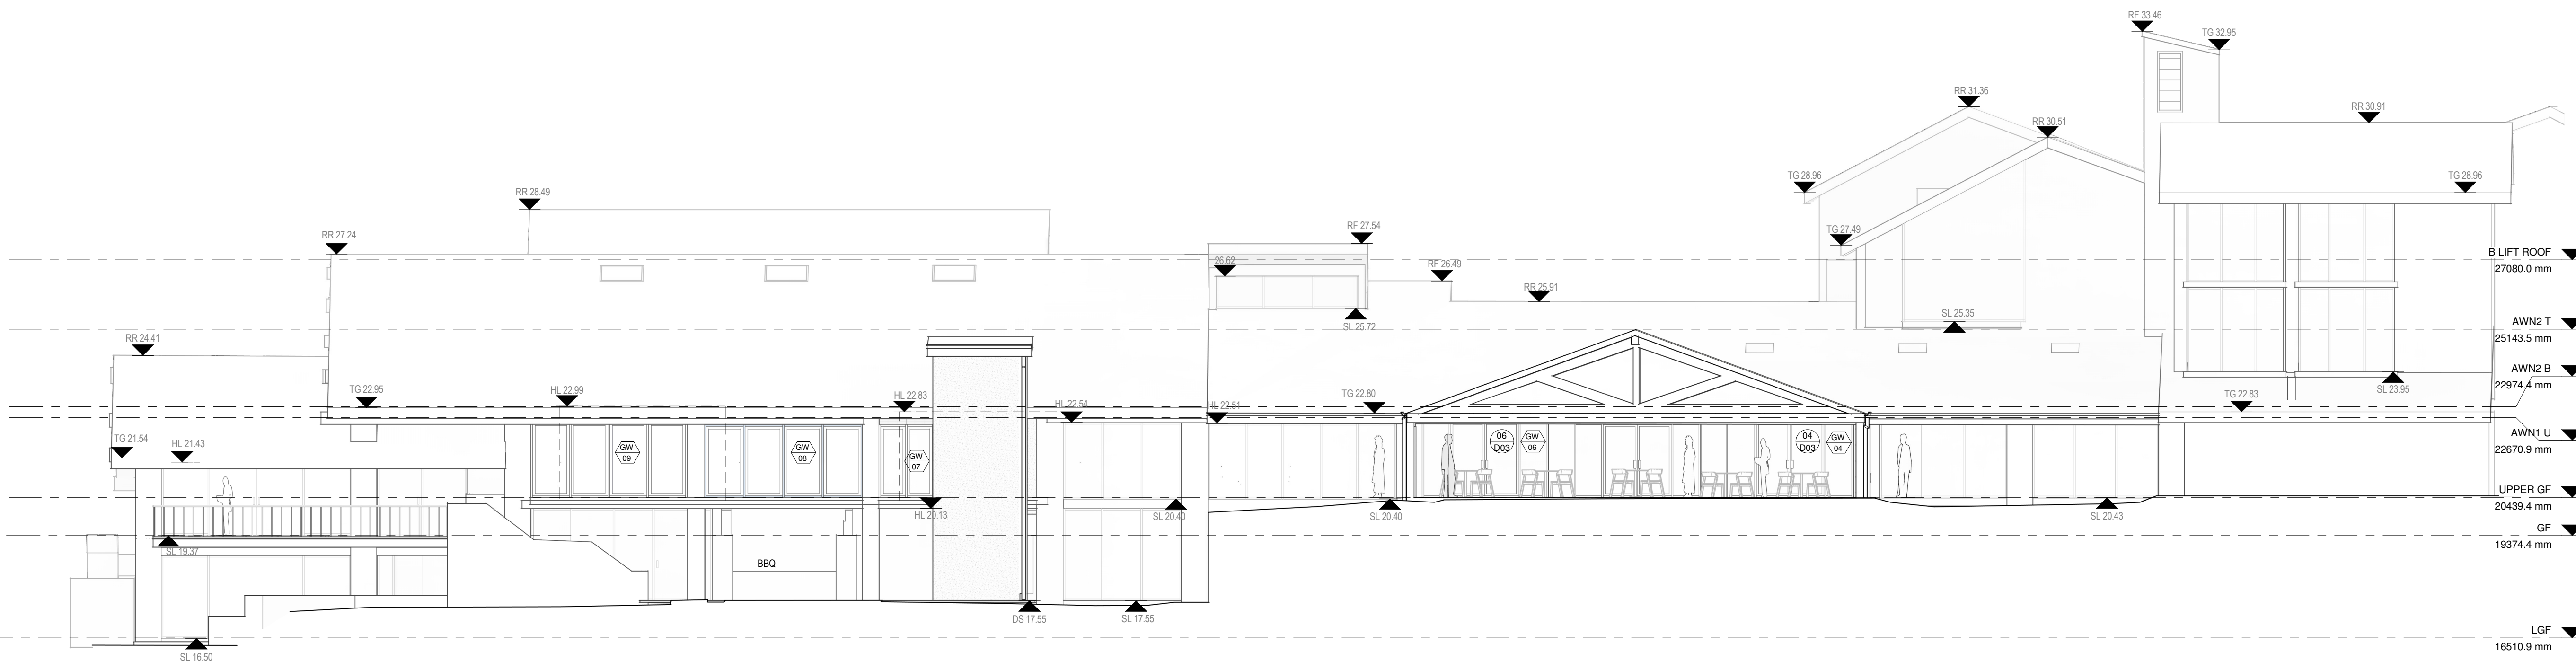

1 North East Elevation - 4.55 MOD  
SCALE: 1 : 100 @ A1

|     |          |              |       |
|-----|----------|--------------|-------|
| B   | 25/08/05 | SECTION 4.55 | YA    |
| A   | 24/07/25 | SECTION 4.55 | YA    |
| rev | date     | issue        | drawn |

bokor  
architecture+interiors

level 1 88 foveaux street  
surry hills nsw 2010 australia  
ph(02) 9212 6606 f(02) 9212 6670  
www.bokor.com.au



client  
AVEO GROUP

project  
AVEO BAYVIEW GARDENS  
36-42 Cabbage Tree Rd, Bayview NSW  
2104

#### ELEVATIONS - 4.55 MOD

CONTRACTORS MUST VERIFY ALL DIMENSIONS ON SITE PRIOR TO STARTING ANY WORK OR MAKING ANY SHOP DRAWINGS. FIGURED DIMENSIONS ARE TO BE TAKEN IN PREFERENCE TO SCALE READINGS. THE DRAWING IS COPYRIGHT AND THE PROPERTY OF BOKOR PTY LTD.


|             |             |              |          |
|-------------|-------------|--------------|----------|
| drawn       | checked     | scale        | project  |
| RZ          | KK          | 1 : 100 @ A1 | OCT 2022 |
| project no. | drawing no. | issue        |          |
| 22043       | A-201       | B            |          |

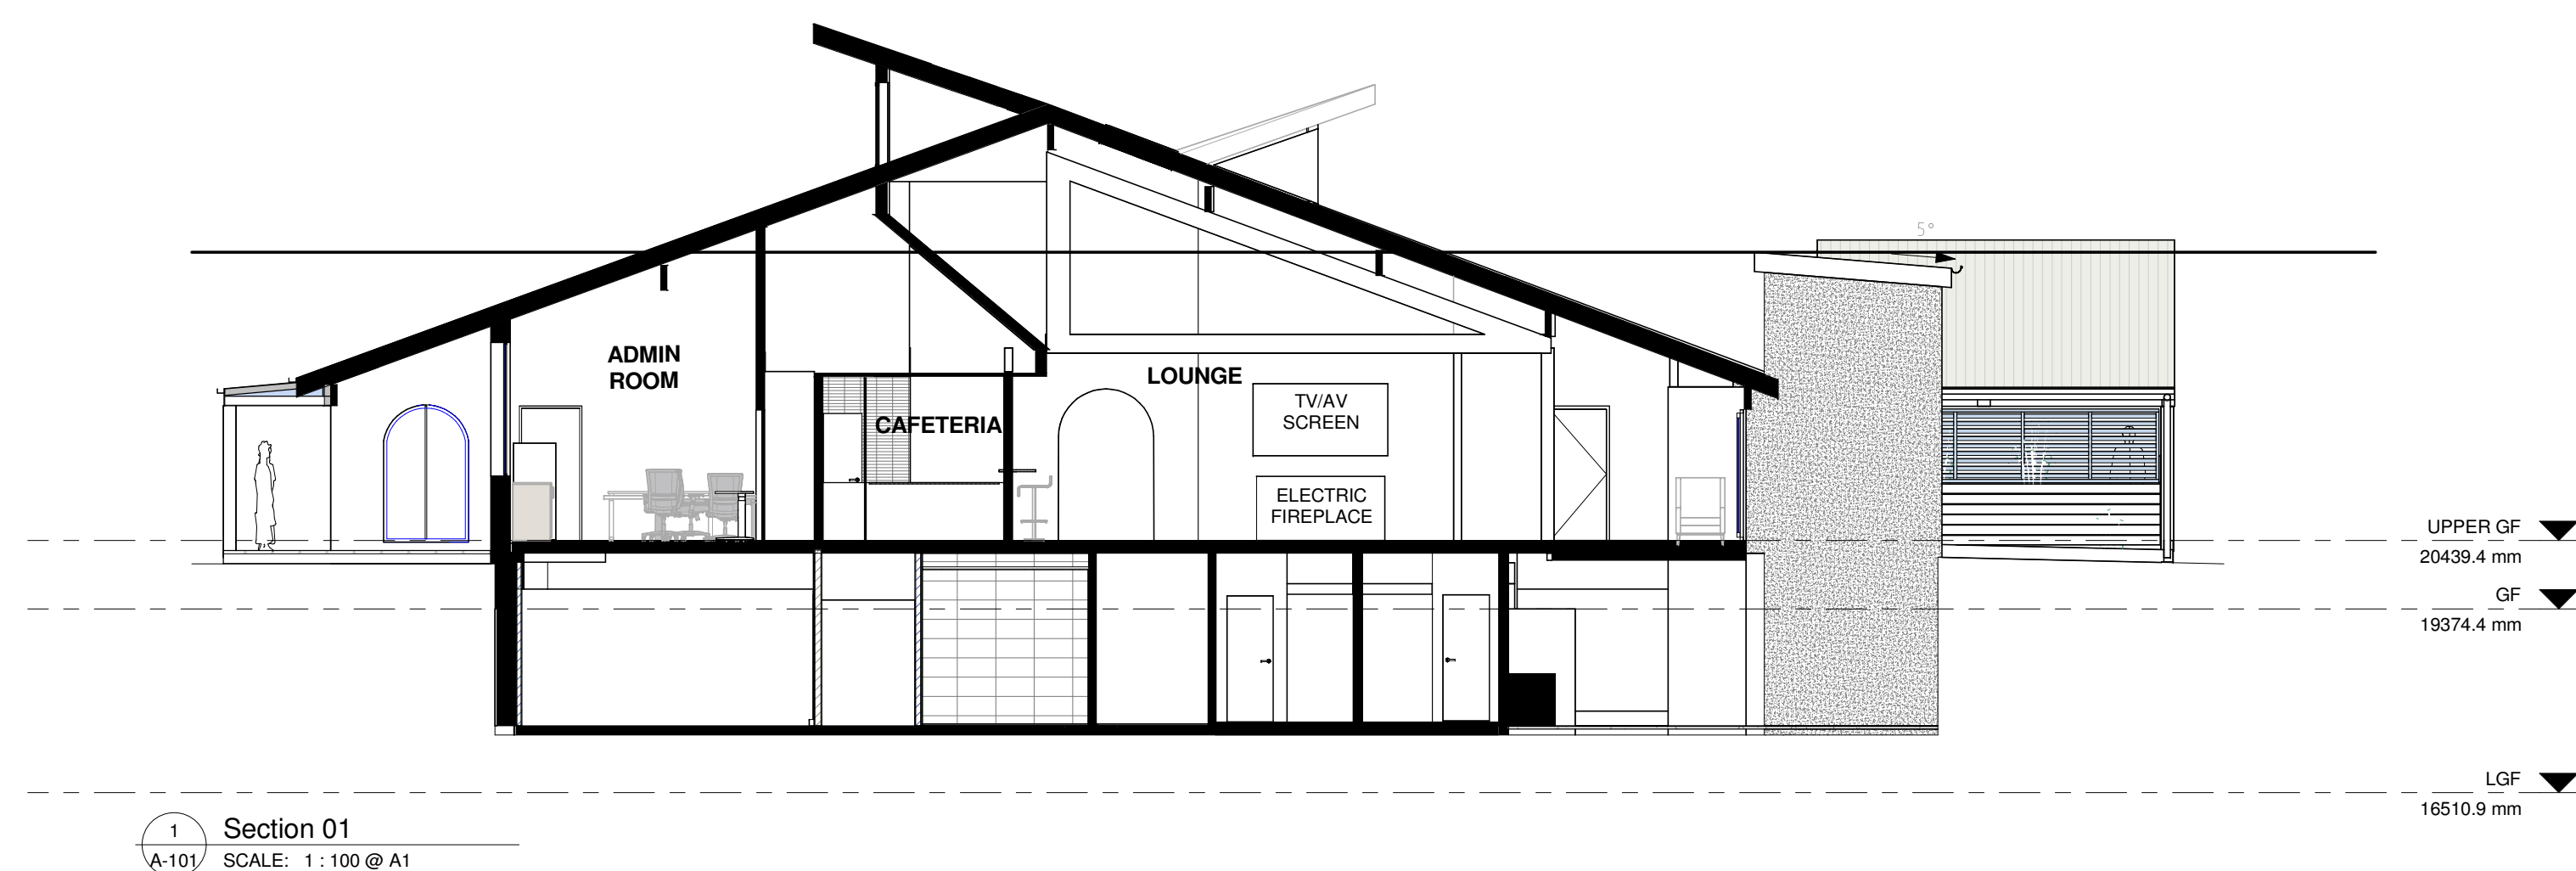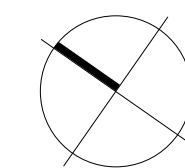

#### Legend

AWN = AWNING  
BAL = BALCONY  
CHI = CHIMNEY  
CON = CONCRETE  
DK = DECK  
DS = DOOR SILL LEVEL  
EB = EDGE OF BITUMEN  
FCE = FENCE  
FL = FLOOR LEVEL  
GL = GROUND LINE  
NS = NATURAL SURFACE  
PAR = PARAPET  
PAT = PATIO  
RF = TOP OF ROOF  
RR = ROOF RIDGE  
SL = WINDOW SILL LEVEL  
TG = TOP OF GUTTER  
TW = TOP OF WALL  
VER = VERANDAH  
W = WINDOW  
D = DOOR  
O = OPENING

| PARTITION / DEMOLITION LEGEND |                                                                              |
|-------------------------------|------------------------------------------------------------------------------|
|                               | EXISTING WALL TO REMAIN. ALLOW TO MAKE GOOD IN PREPARATION FOR NEW FINISHES. |
|                               | NEW WALL REFER TO PARTITION LEGEND FOR SPECIFICATIONS.                       |
|                               | NEW GLAZING REFER TO PARTITION LEGEND FOR SPECIFICATION.                     |
|                               | EXISTING WALL TO BE DEMOLISHED.                                              |
|                               | PROPOSED ALTERATION / ADDITION                                               |
|                               | EXCAVATION ZONE                                                              |

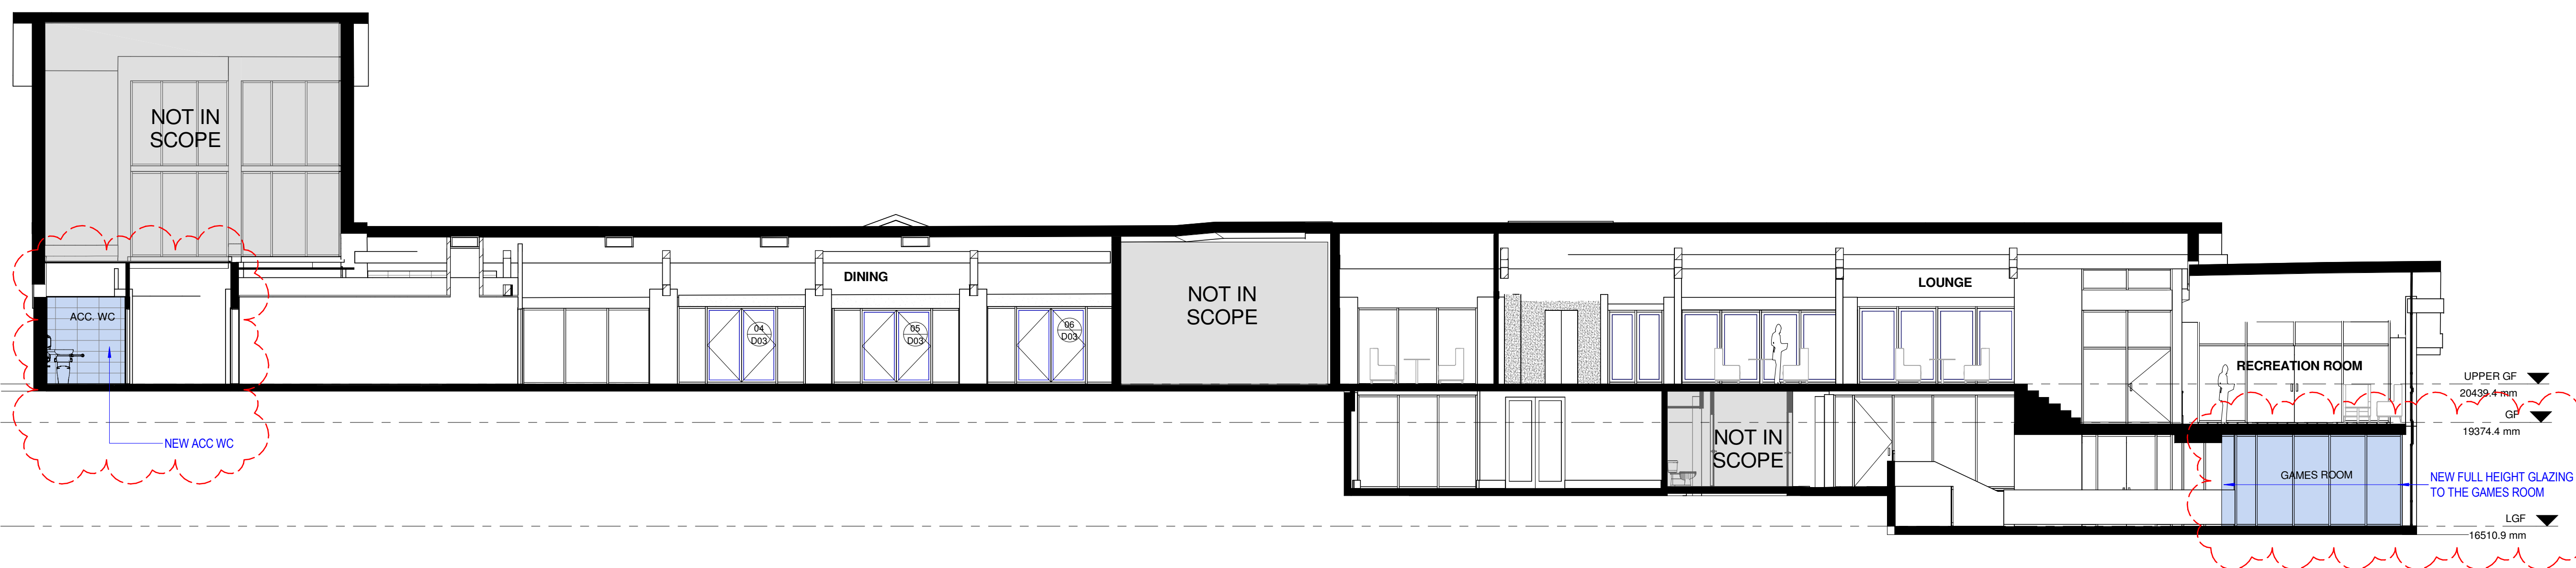

|   |          |              |    |
|---|----------|--------------|----|
| B | 25/08/05 | SECTION 4.55 | YA |
| A | 24/07/25 | SECTION 4.55 | YA |

| rev | date | issue | drawn |
|-----|------|-------|-------|
|-----|------|-------|-------|

**bokor**  
architecture+interiors

level 1 88 foveaux street  
surry hills nsw 2010 australia  
ph(02) 9212 6606 f(02) 9212 6670  
www.bokor.com.au

AS/NZS ISO 9001 Certified AS/NZS ISO 4801 Certified AS/NZS ISO 14001 Certified

client

**AVEO GROUP**

project  
**AVEO BAYVIEW GARDENS**  
36-42 Cabbage Tree Rd, Bayview NSW  
2104

drawing

**SECTIONS - 4.55 MOD**

CONTRACTORS MUST VERIFY ALL DIMENSIONS ON SITE PRIOR TO STARTING ANY WORK OR MAKING ANY SHOP DRAWINGS. FIGURED DIMENSIONS ARE TO BE TAKEN IN PREFERENCE TO SCALE READINGS. THE DRAWING IS COPYRIGHT AND THE PROPERTY OF BOKOR PTY LTD.

| drawn       | checked     | scale        | project  |
|-------------|-------------|--------------|----------|
| RZ          | KK          | 1 : 100 @ A1 | OCT 2022 |
| project no. | drawing no. | issue        |          |
| 22043       | A-300       | B            |          |