

	Site vehicle entry		Prevailing wind
	Waste storage area during construction phase		Materials storage area during construction phase
	Sediment control device during construction phase		Proposed 'hard' works shown blue



Beyond scope of works - Refer to L-01 for details

Note: $\textcircled{+}$
0.00
Denotes difference between design
levels & existing ground levels

New paved slab with pizza oven on custom bench.

Stepping stones set in artificial turf to define pool access.

Self closing, self locking pool gate as per AS1026.1:2013

Sandstone edge to delineate artificial turf area.

1600mm high opaque glass screen
to provide private seating area within
pool enclosure

Planter wall with screen plants
to soften pool concourse.

Pool ladder.

3 x umbrellas mounted on slab.

1200mm (h) face mounted
frameless glass pool fence
as per AS1926.1:2012

Optional diving board.
Re-grade lawn to direct water away from the pool.

Serenescapes Landscape Designs
ABN 91 697 643 476
Suite 54, 14 Narabang Way
Belrose NSW 2085
Tel: 02 9986 2157
info@serenescapes.com.au
www.serenescapes.com.au

Client: **Bill & Juliet Miller**

Site Address: 72 Cooyong Road,
Terrey Hills

Drawing Title:

Detail Plan

Drawn by: B.Danks	Project Number: 231065	Scale: 1:100 @ A
-----------------------------	----------------------------------	----------------------------

Sheet Number:	
1-02 of 13	

Rev:	Date:	Issue:	Check:
B	20/11/2023	Preliminary Issue	BF
C	05/12/2023	Preliminary Issue	BF
D	19/02/2024	DA Issue	BF
E	22/05/2024	CC Issue	BF


Note:

- Contractors to check and verify all dimensions and all levels on site prior to any work.
- Any discrepancies should be immediately referred to Serenescapes Landscape Design.
- All work to comply with B.C.A. Statutory Authorities and relevant Australian Standards.
- Dimensions recognised over scaling. All measurements are in millimetres.

- Sandstone log wall with backfilling behind to Engineer's details to facilitate raised pool coping. (Refer L-03)

- 1200mm (h) open metal fence as per AS1926.1-2012. Colour to match pool walls. Concrete slab beneath for maintenance ease.


- Catchment trough to infinity edge

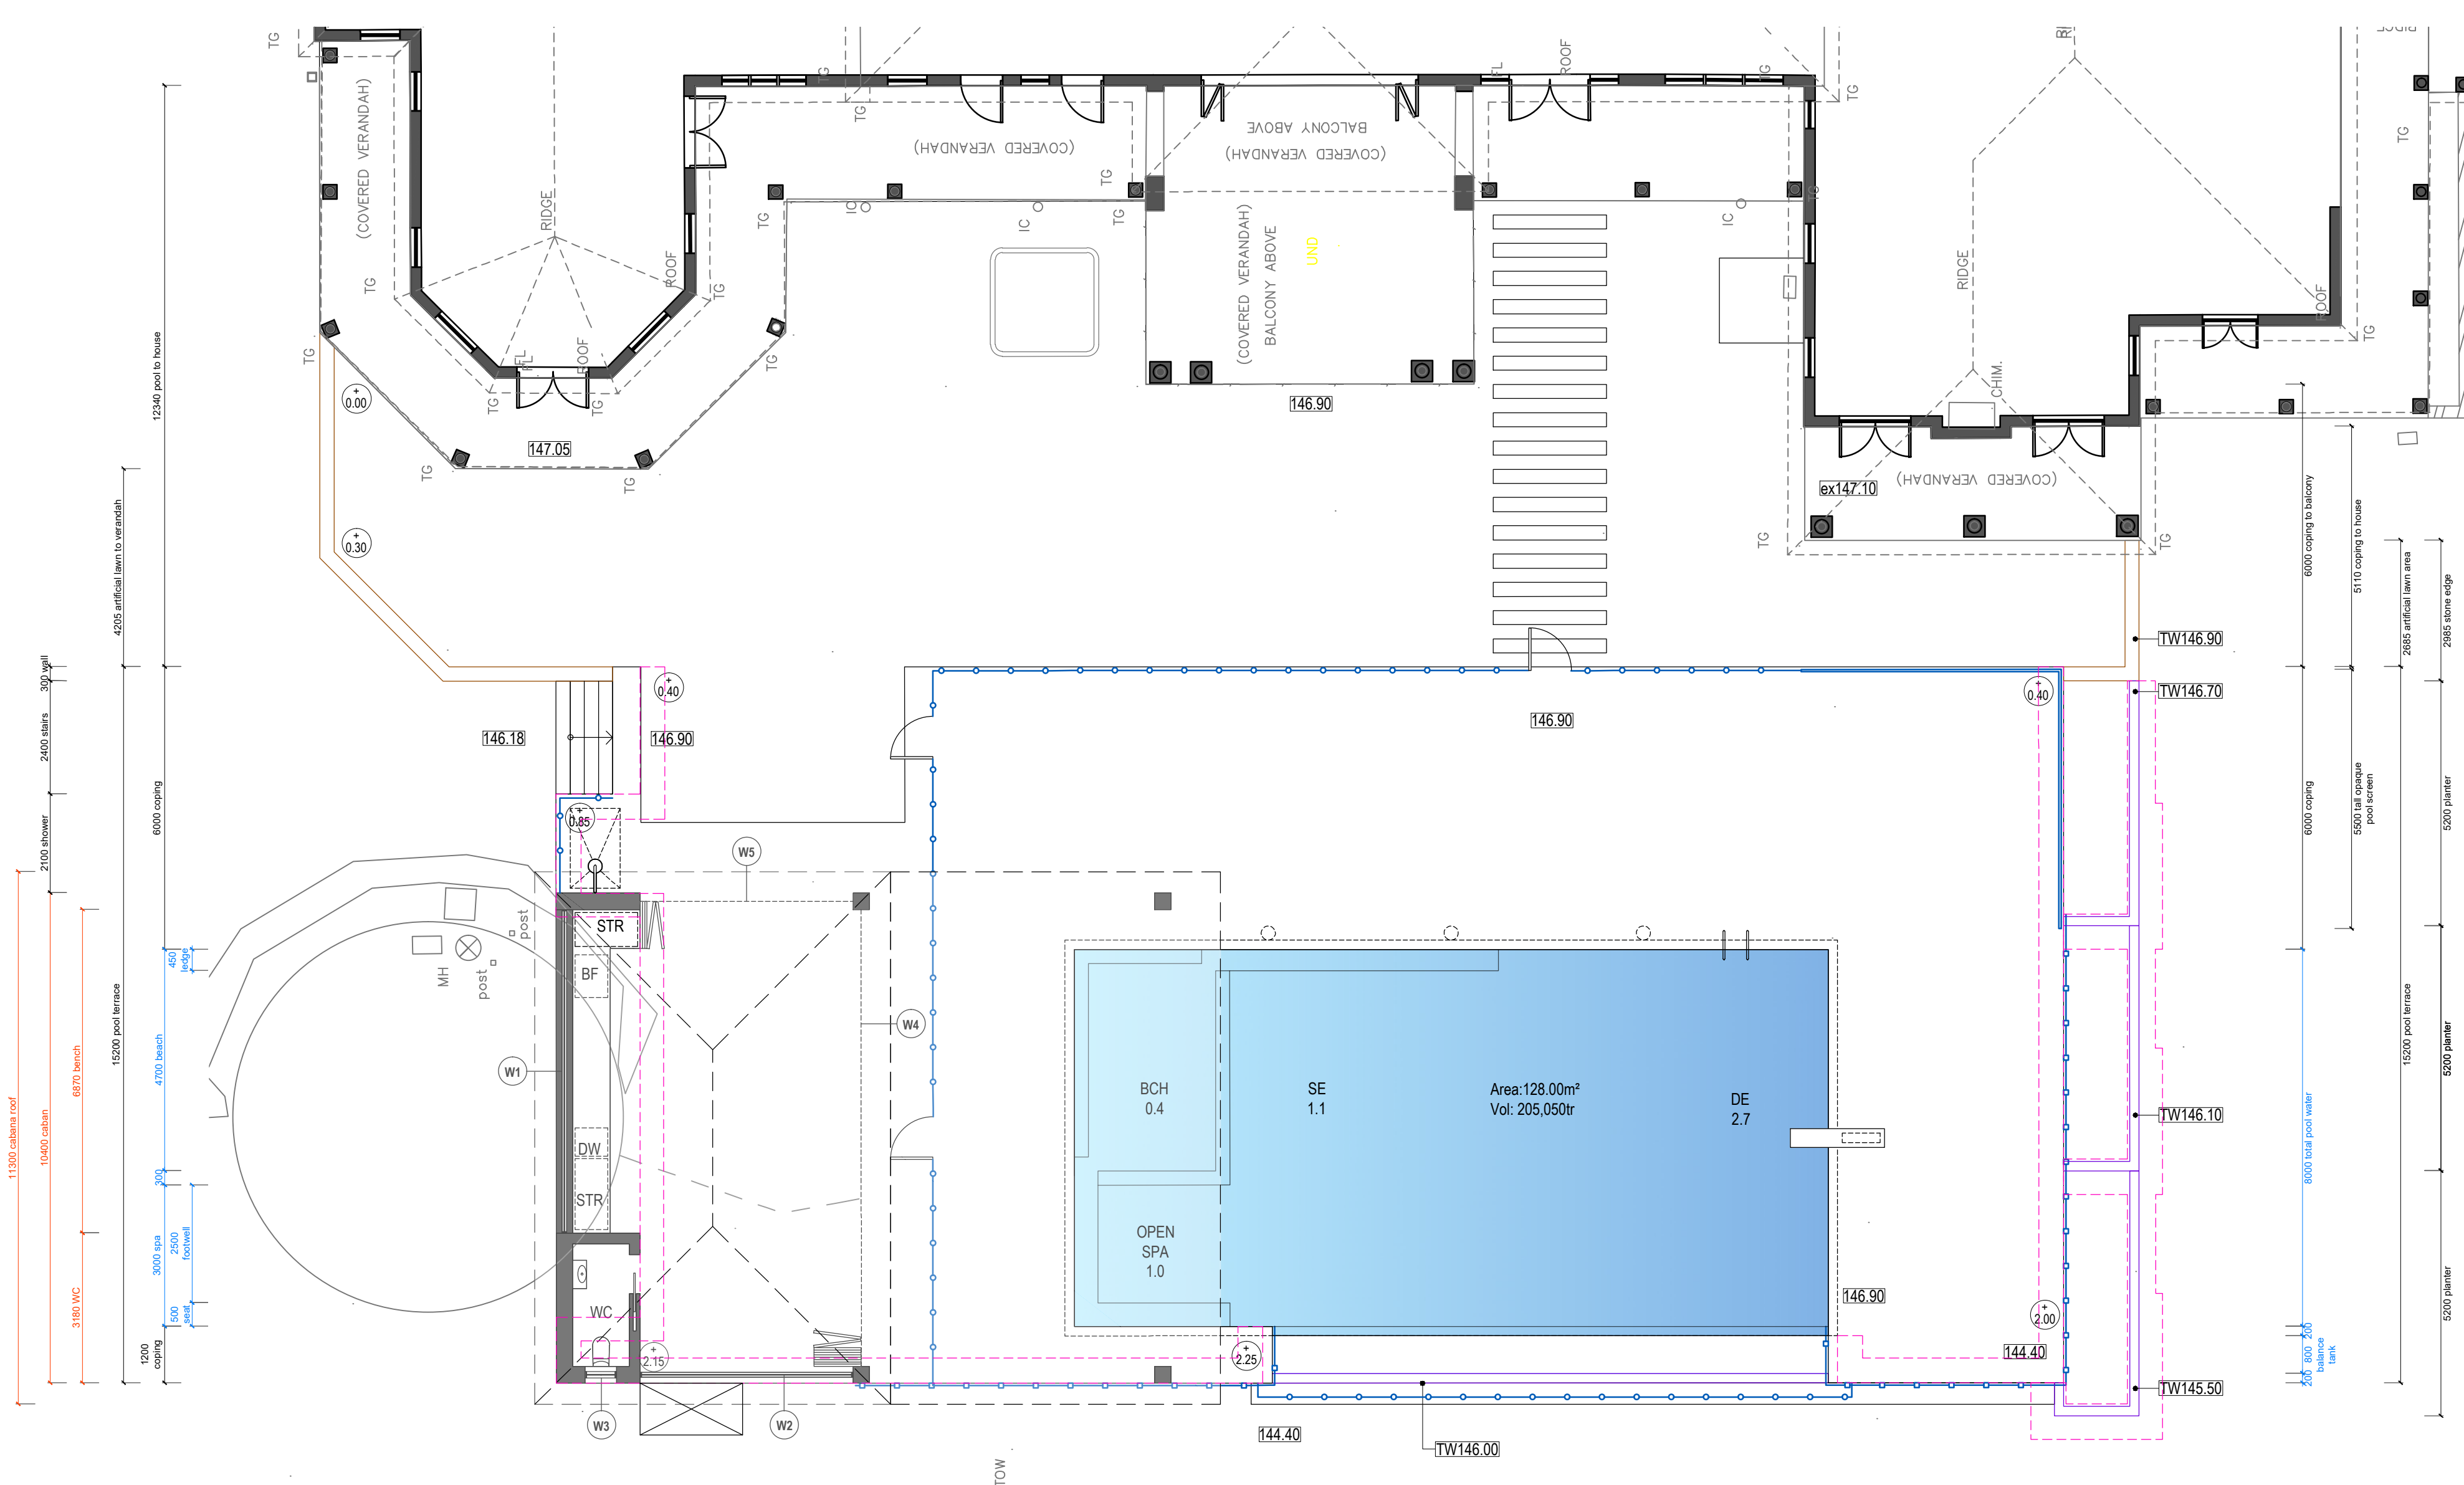

Note: $\textcircled{+0.00}$
Denotes difference between design levels & existing ground levels

Cabana dimensions shown orange
Pool dimensions shown blue

Sandstone log retaining wall and footings below pool coping level shown with pink dash.

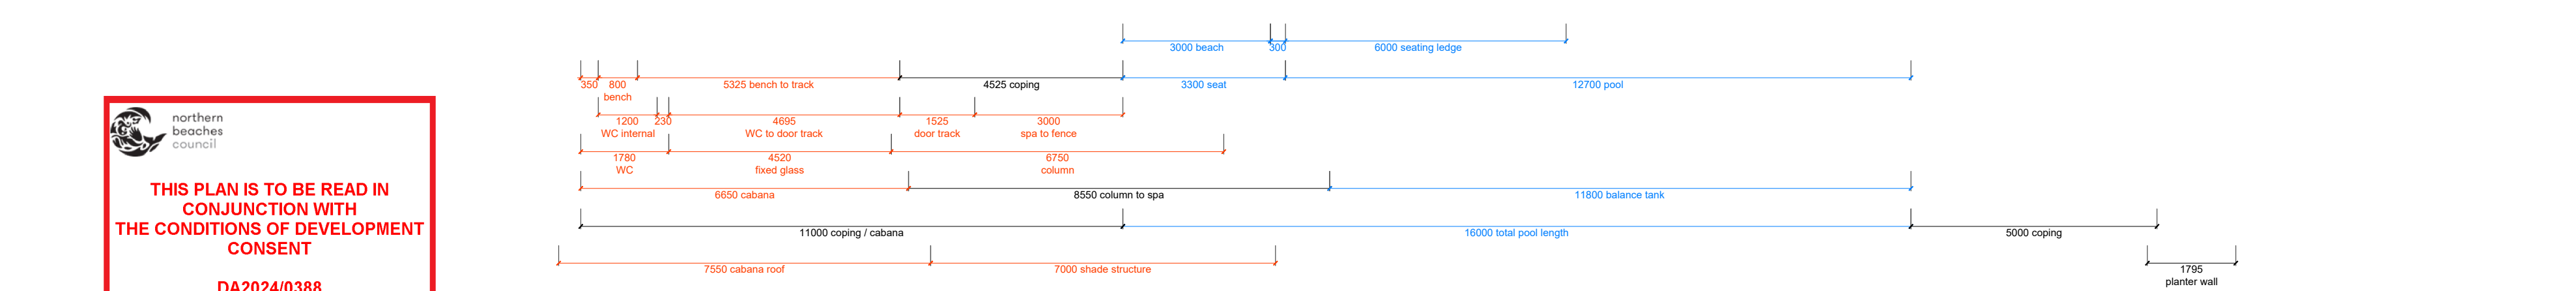

 northern beaches council

THIS PLAN IS TO BE READ IN CONJUNCTION WITH THE CONDITIONS OF DEVELOPMENT CONSENT

DA2024/0388




Serenescapes Landscape Designs
ABN 91 697 643 476
Suite 54, 14 Narabang Way
Belrose NSW 2085
Tel: 02 9986 2157
info@serenesCAPES.com.au
www.serenescapes.com.au



Client: **Bill & Juliet Miller**

Site Address: **72 Cooyong Road, Terrey Hills**


Drawing Title: **Setout Plan**

 Drawn by: B.Danks TLA Member	Project Number: 231065	Scale: 1:100 @ A2	
Sheet Number: L-03 of 13			
Rev:	Date:	Issue:	Checked:
B	20/11/2023	Preliminary Issue	BF
C	05/12/2023	Preliminary Issue	BF
D	19/02/2024	DA Issue	BF
E	22/05/2024	CC Issue	BF

Note:
- Contractors to check and verify all dimensions and all levels on site prior to any works.
- Any discrepancies should be immediately referred to Serenescapes Landscape Designs.
- All work to comply with B.C.A. Statutory Authorities and relevant Australian Standards.
- Dimensions recognised over scaling. All measurements are in millimetres.
- Copyright Serenescapes Landscape Designs 2024.

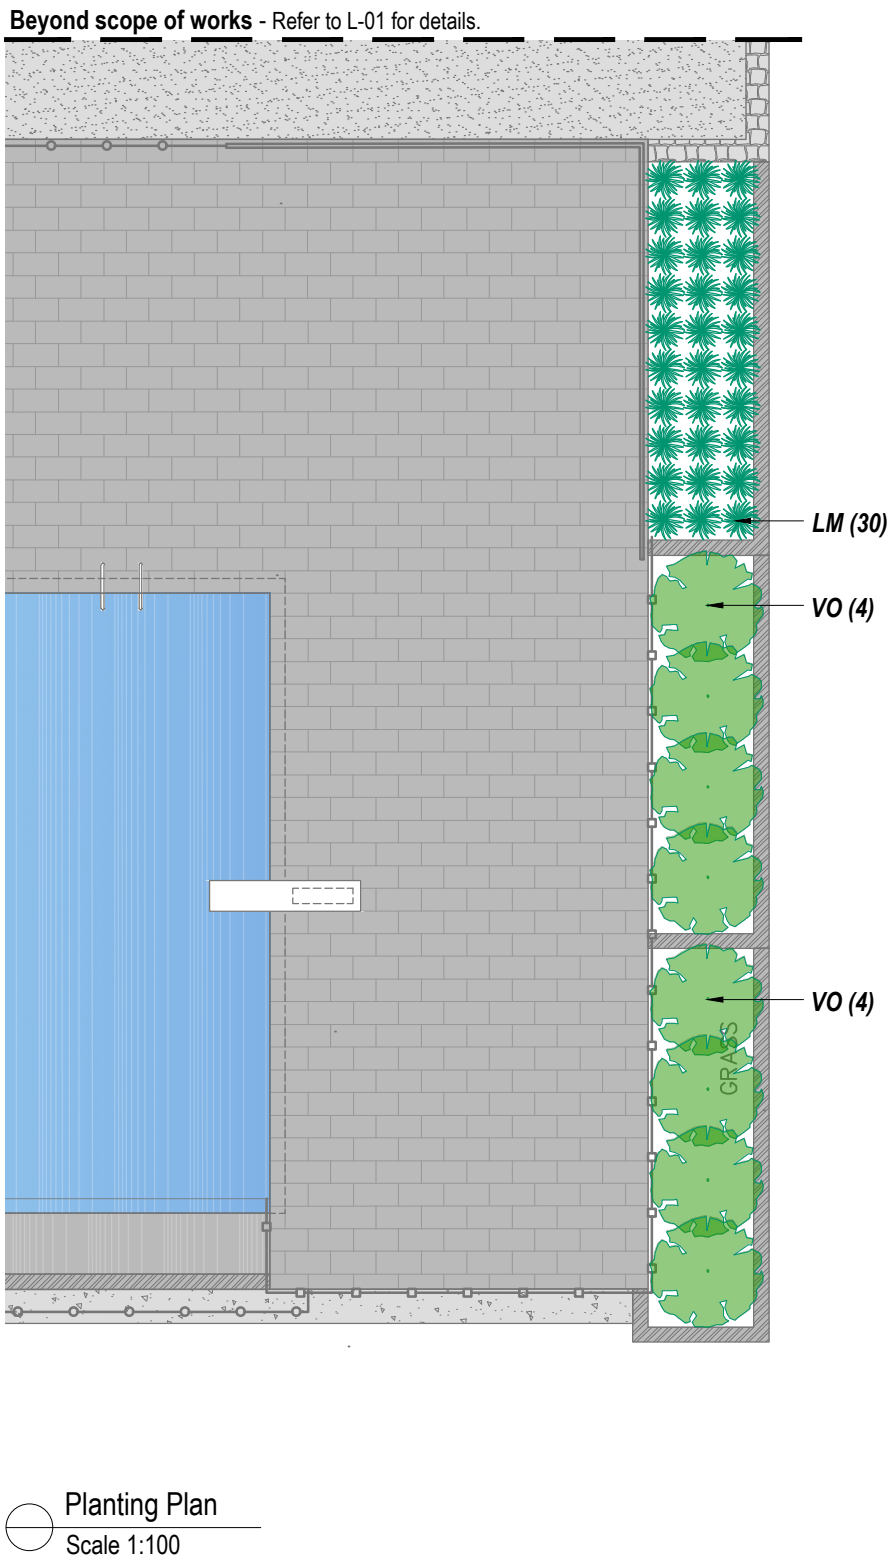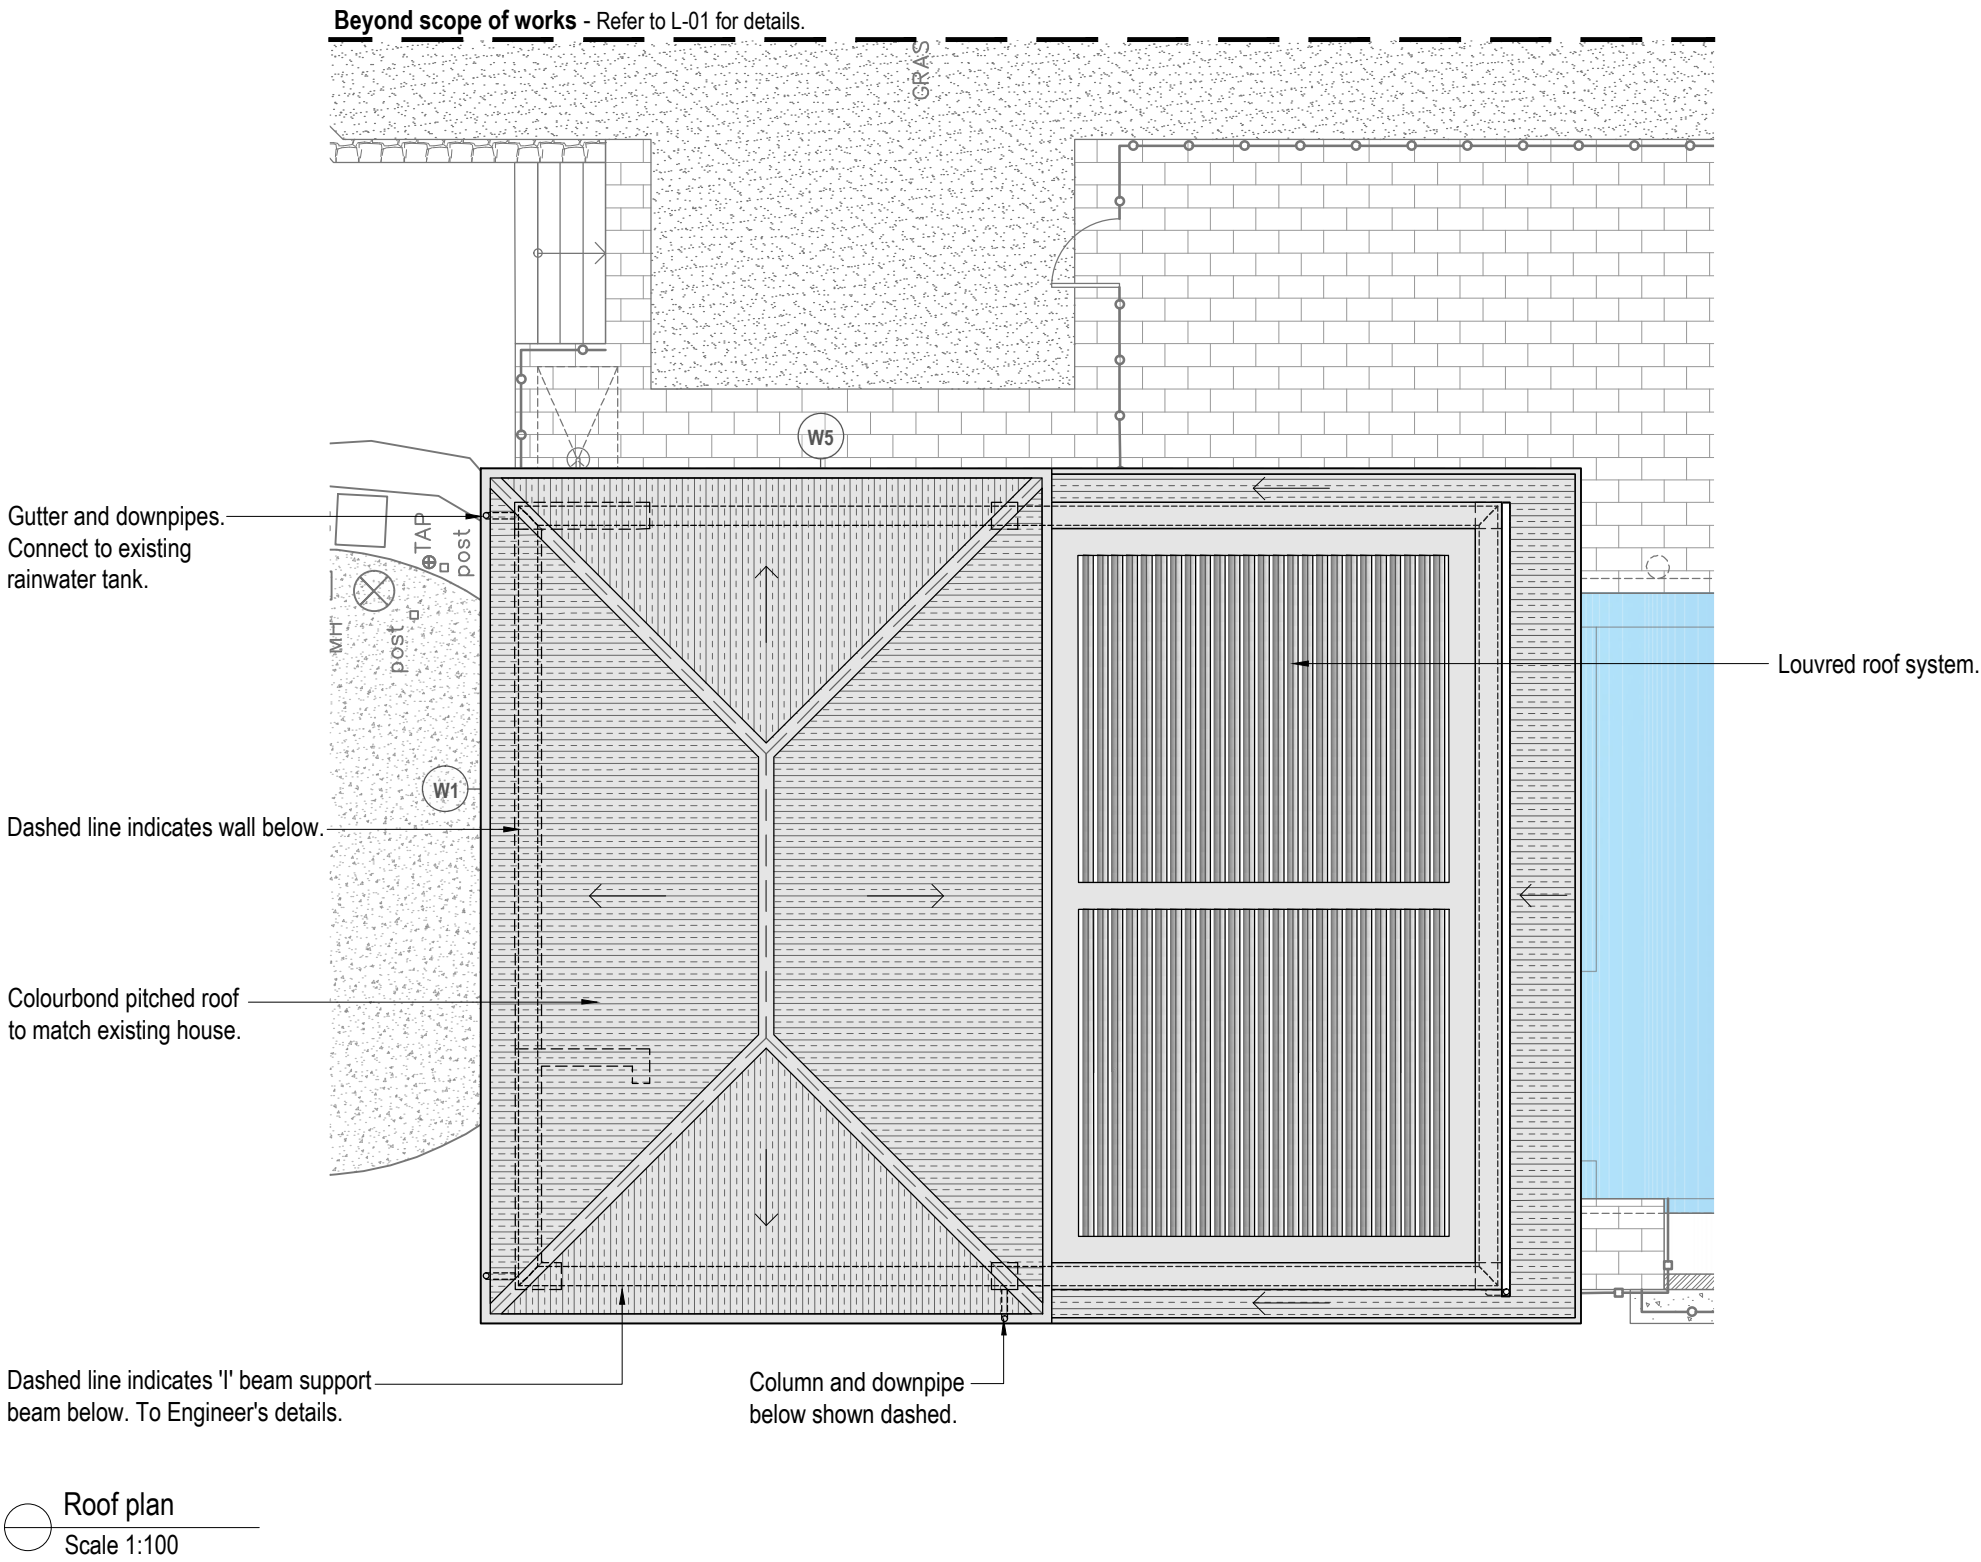

PROPOSED PLANT SCHEDULE					
KEY	BOTANICAL NAME	COMMON NAME	QTY	MATURE HEIGHT	POT SIZE
VO	SHRUBS VIBURNUM 'EMERALD LUSTRE'	EMERALD LUSTRE	8	4m	300mm
LG	GRASSES / GROUND COVERS LIRIOPE MUSCARI 'AMETHYST'	AMETHYST	30	0.5m	140mm

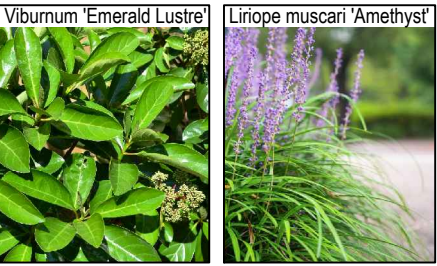

 northern
beaches
council

**THIS PLAN IS TO BE READ IN
CONJUNCTION WITH
THE CONDITIONS OF DEVELOPMENT
CONSENT**

DA2024/0388



Serenescapes Landscape Designs
ABN 91 697 643 476
Suite 54, 14 Narabang Way
Belrose NSW 2085
Tel: 02 9986 2157
info@serenescapes.com.au
www.serenescapes.com.au

Client:

Bill & Juliet Miller

Site Address:

**72 Cooyong Road,
Terrey Hills**

Drawing Title:

**Roof plan | Planting Plan |
Landscape Specification &
Details**

Drawn by:	Project Number:	Scale:
B.Danks TLA Member	231065	As shown @ A2

Sheet Number:

L-04 of 13



Rev:	Date:	Issue:	Checked:
B	20/11/2023	Preliminary Issue	BF
C	05/12/2023	Preliminary Issue	BF
D	19/02/2024	DA Issue	BF
E	22/05/2024	CC Issue	BF


Note:

- Contractors to check and verify all dimensions and all levels on site prior to any works.
- Any discrepancies should be immediately referred to Serenescapes Landscape Designs.
- All work to comply with B.C.A. Statutory Authorities and relevant Australian Standards.
- Dimensions recognised over scaling. All measurements are in millimetres.
- Copyright Serenescapes Landscape Designs 2024.




THIS PLAN IS TO BE READ IN
CONJUNCTION WITH
THE CONDITIONS OF DEVELOPMENT
CONSENT

DA2024/0388

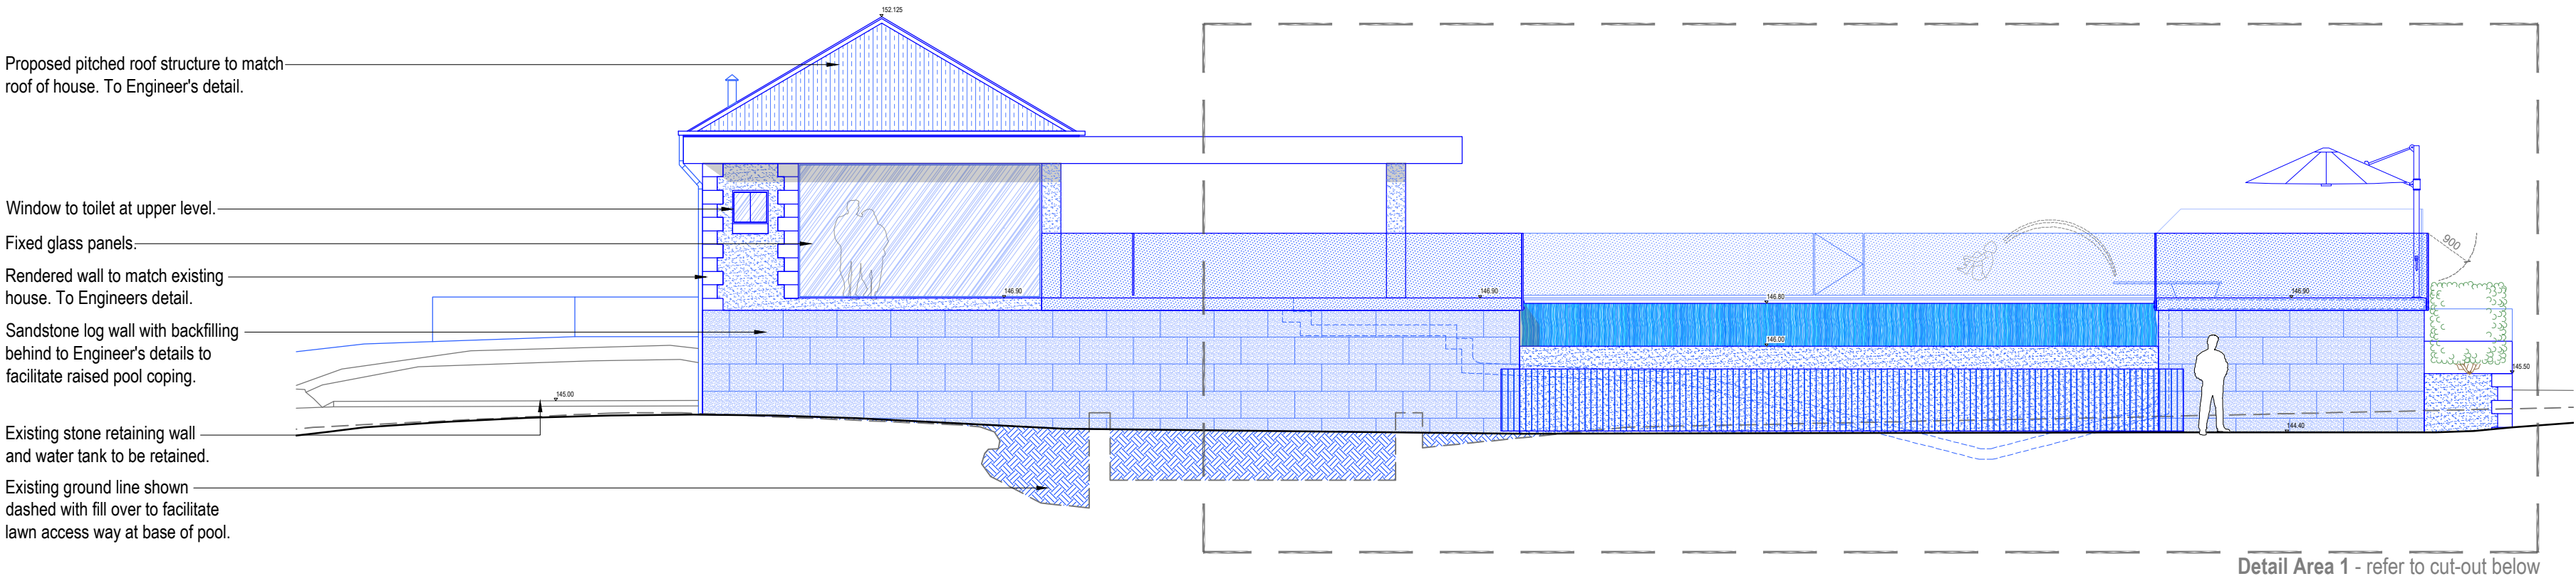

Sectional Elevation AA
Scale 1:100

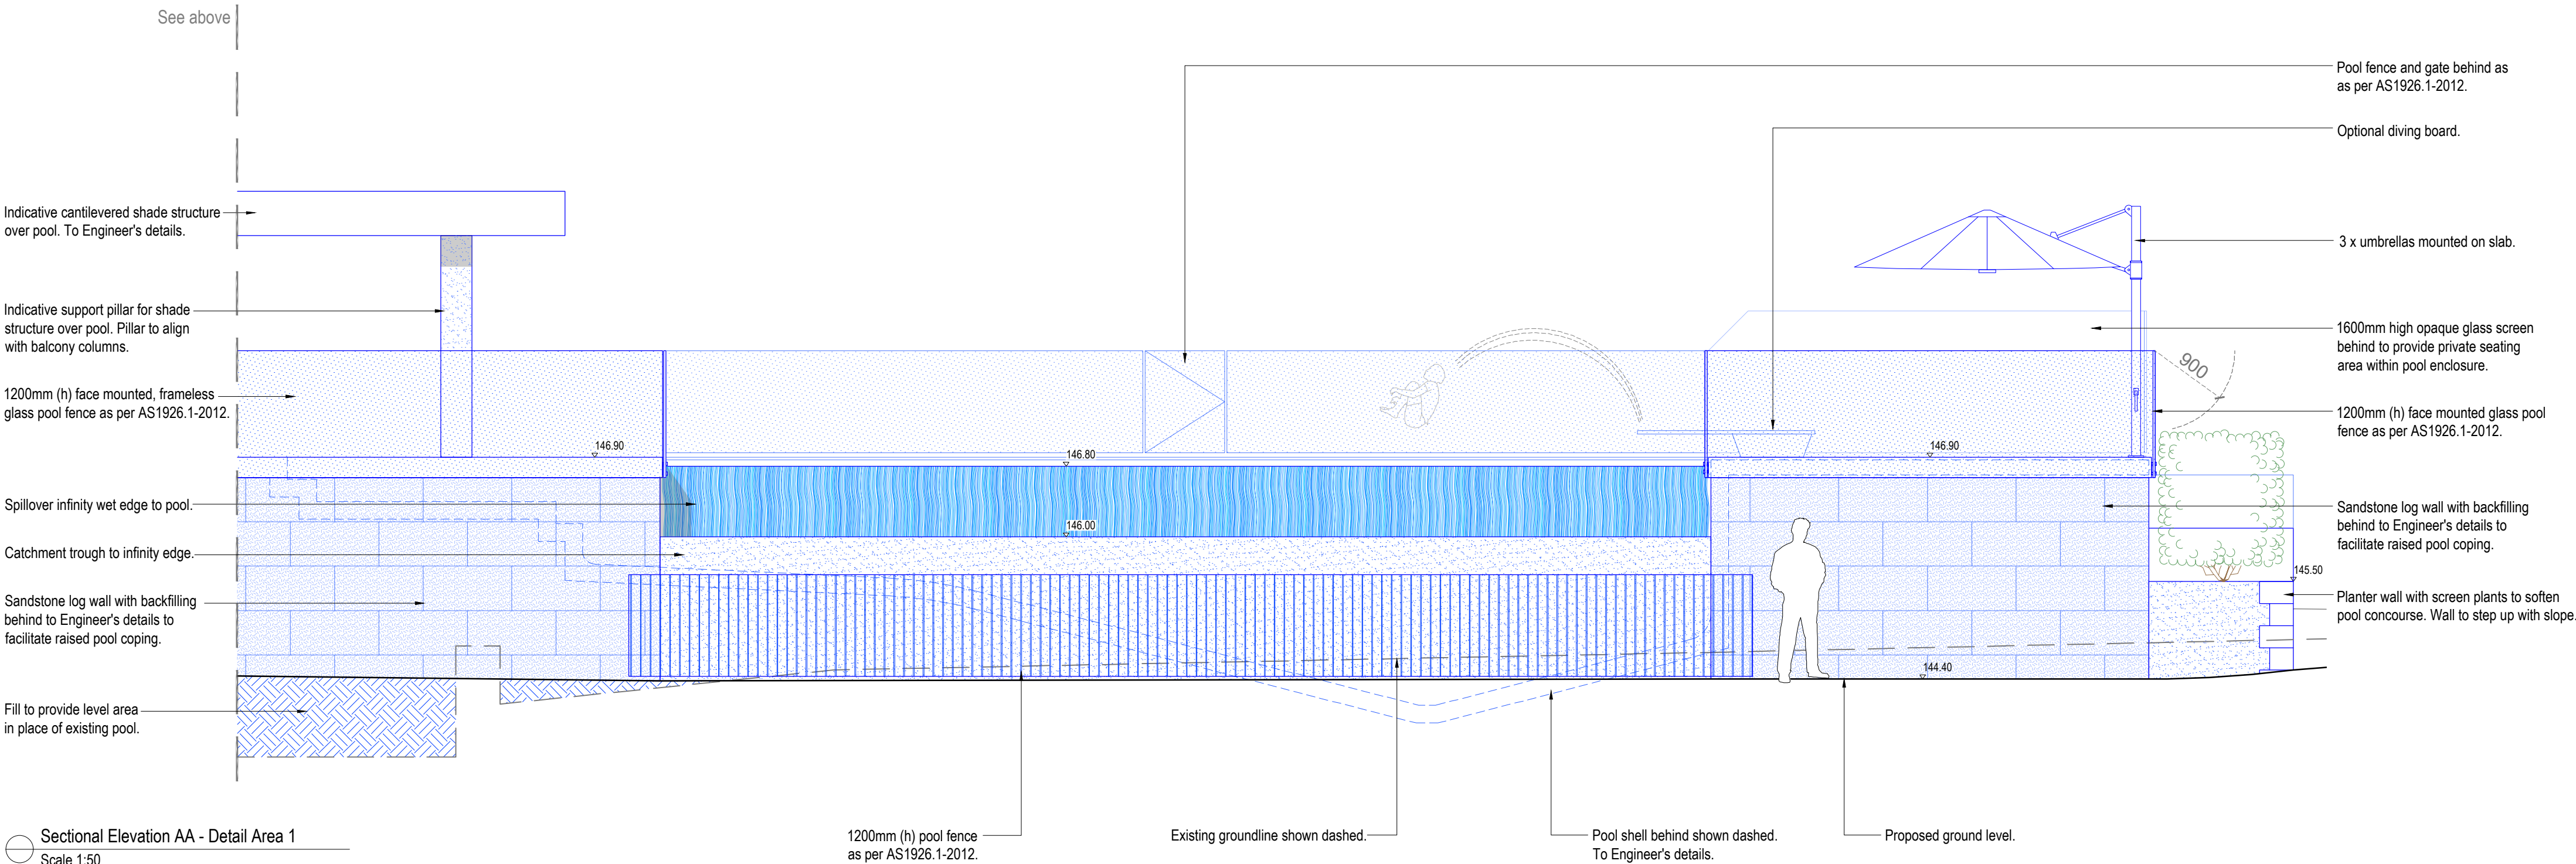

Sectional Elevation AA - Detail Area 1
Scale 1:50

Note:
- Contractors to check and verify all dimensions and all levels on site prior to any works.
- Any discrepancies should be immediately referred to Serenescapes Landscape Designs.
- All work to comply with B.C.A. Statutory Authorities and relevant Australian Standards.
- Dimensions recognised over scaling. All measurements are in millimetres.
- Copyright Serenescapes Landscape Designs 2024.



Serenescapes Landscape Designs
ABN 71 611 726 222

Suite 54, 14 Narabang Way
Belrose NSW 2085
Tel: 02 9986 2157
info@serenescapes.com.au
www.serenescapes.com.au

Client:

Bill & Juliet Miller

Site Address:

72 Cooyong Road
Terrey Hills

Drawing Title:

Sectional elevation

Drawn by:
Ben Danks
TLA Member

Project Number:
231065

Scale:
1:100 @ A2

Sheet Number:
L-05 of 13

Rev:

Date:

Issue:

Checked:

B

20/11/2023

Preliminary Issue

BF

C

05/12/2023

Preliminary Issue

BF

D

19/02/2024

DA Issue


BF

E

22/05/2024

Amended DA Issue

BF

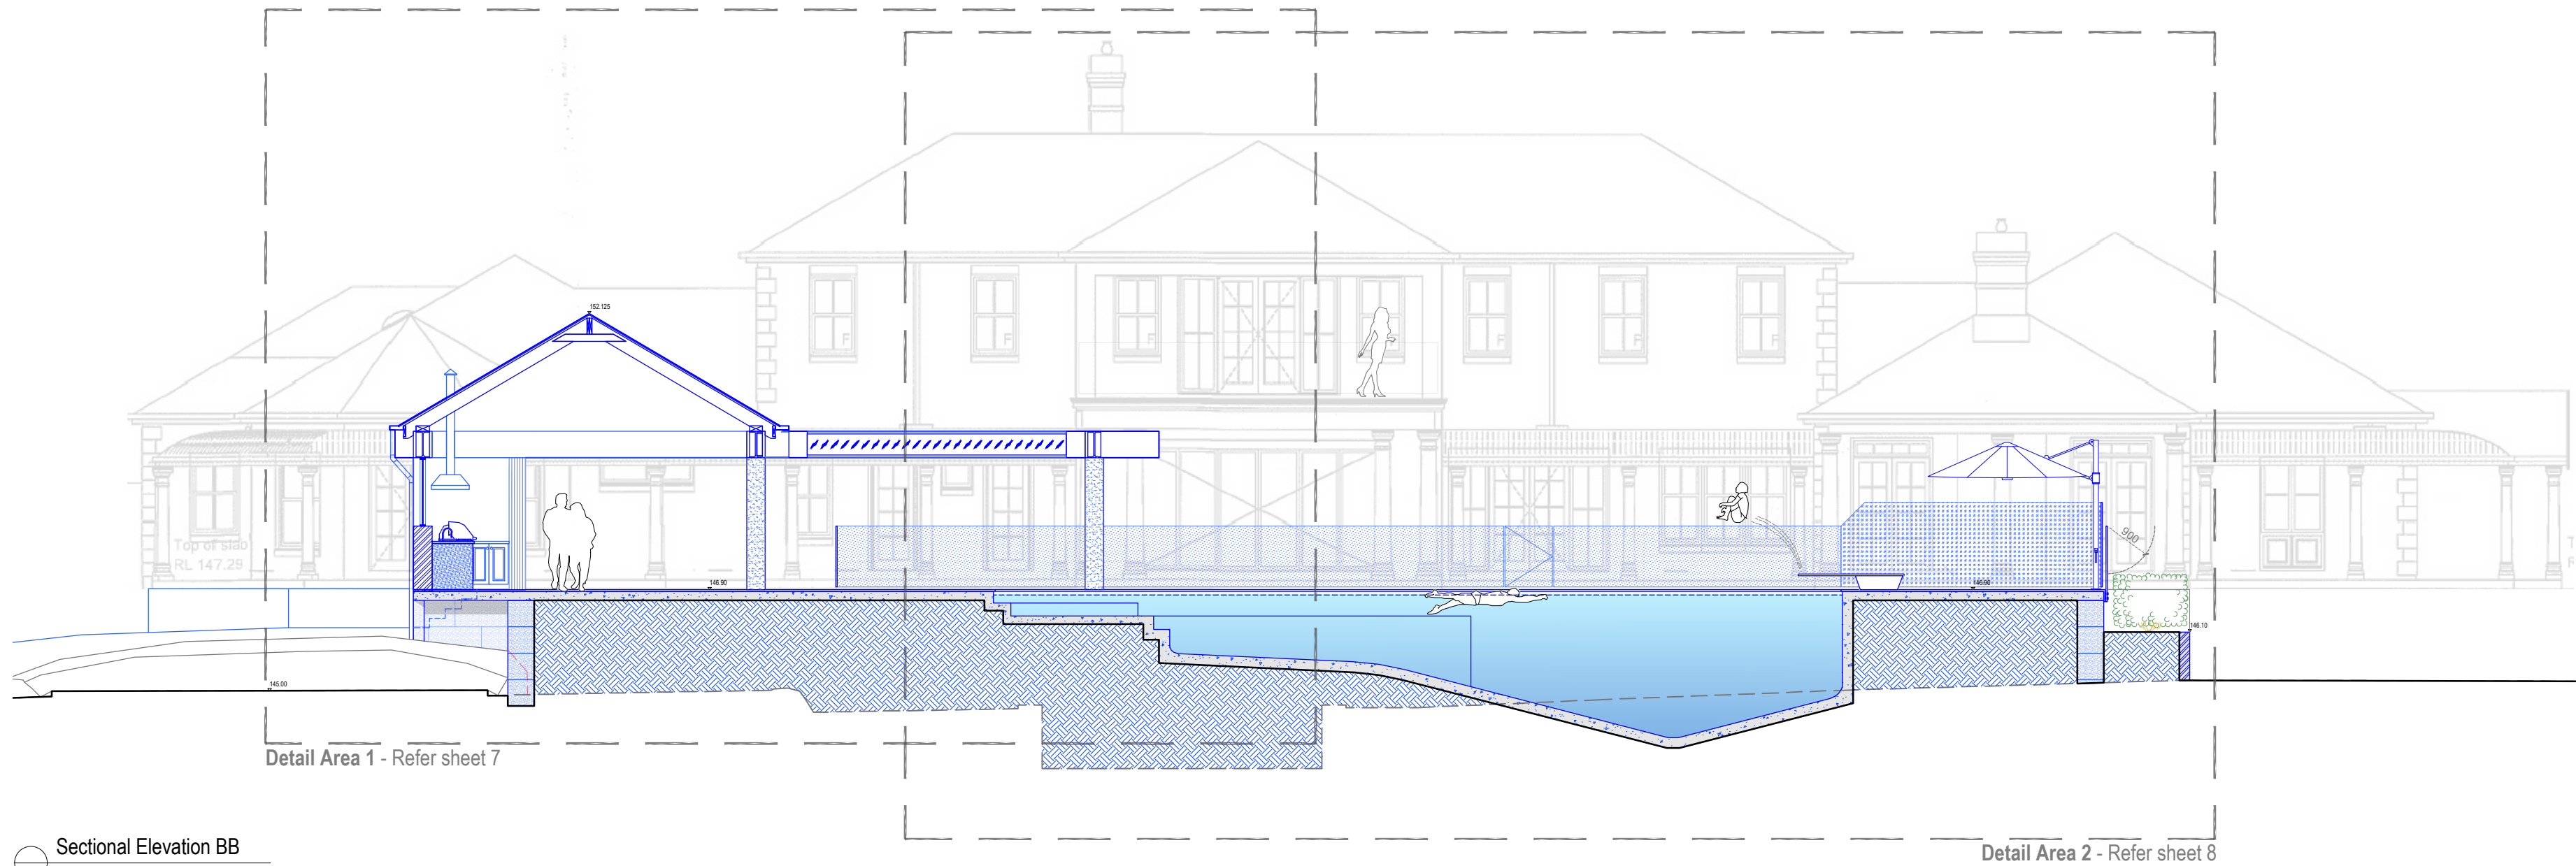

Sectional Elevation BB
Scale 1:100

 northern
beaches
council

**THIS PLAN IS TO BE READ IN
CONJUNCTION WITH
THE CONDITIONS OF DEVELOPMENT
CONSENT**

DA2024/0388

Note:
- Contractors to check and verify all dimensions and all levels on site prior to any works.
- Any discrepancies should be immediately referred to Serenescapes Landscape Designs.
- All work to comply with B.C.A. Statutory Authorities and relevant Australian Standards.
- Dimensions recognised over scaling. All measurements are in millimetres.
- Copyright Serenescapes Landscape Designs 2024.



Serenescapes Landscape Designs
ABN 71 611 726 222

Suite 54, 14 Narabang Way
Belrose NSW 2085
Tel: 02 9986 2157
info@serenescapes.com.au
www.serenescapes.com.au

Client:		Drawing Title:				Rev:	Date:	Issue:	Checked:				
Bill & Juliet Miller		Sectional elevation				B	20/11/2023	Preliminary Issue	BF				
Site Address:		Drawn by:		Project Number:		Scale:		Sheet Number:		C	05/12/2023	Preliminary Issue	BF
										D	19/02/2024	DA Issue	BF
										E	22/05/2024	Amended DA Issue	BF
72 Cooyong Road Terrey Hills		Ben Danks TLA Member		231065		1:100 @ A2		L-06 of 13					



Detail Area 2
Refer sheet 6

 

Note:

- Contractors to check and verify all dimensions and all levels on site prior to any works.
- Any discrepancies should be immediately referred to Serenescapes Landscape Designs.
- All work to comply with B.C.A. Statutory Authorities and relevant Australian Standards.
- Dimensions recognised over scaling. All measurements are in millimetres.
- Copyright Serenescapes Landscape Designs 2024.



Site Address:	72 Cooyong Road Terrey Hills
---------------	---------------------------------

Drawn by:
Ben Danks
TLA Member

Sheet Number:
L-07 of 13

Rev:	Date:	Issue:	Checked:
B	20/11/2023	Preliminary Issue	BF
C	05/12/2023	Preliminary Issue	BF
D	19/02/2024	DA Issue	BF
E	22/05/2024	Amended DA Issue	BF



northern
beaches
council

THIS PLAN IS TO BE READ IN
CONJUNCTION WITH
THE CONDITIONS OF DEVELOPMENT
CONSENT

DA2024/0388



Sectional Elevation BB - Detail Area 2 - Pool
Scale 1:50

Note:
- Contractors to check and verify all dimensions and all levels on site prior to any works.
- Any discrepancies should be immediately referred to Serenescapes Landscape Designs.
- All work to comply with B.C.A. Statutory Authorities and relevant Australian Standards.
- Dimensions recognised over scaling. All measurements are in millimetres.
- Copyright Serenescapes Landscape Designs 2024.



Serenescapes Landscape Designs
ABN 71 611 726 222

Suite 54, 14 Narabang Way
Belrose NSW 2085
Tel: 02 9986 2157
info@serenescapes.com.au
www.serenescapes.com.au

Client:
Bill & Juliet Miller

Site Address:
**72 Cooyong Road
Terrey Hills**

Drawing Title:
Sectional elevation



Drawn by:
Ben Danks
TLA Member

Project Number:
231065

Scale:
1:50 @ A2

Sheet Number:
L-08 of 13

Rev:	Date:	Issue:	Checked:
B	20/11/2023	Preliminary Issue	BF
C	05/12/2023	Preliminary Issue	BF
D	19/02/2024	DA Issue	BF
E	22/05/2024	Amended DA Issue	BF

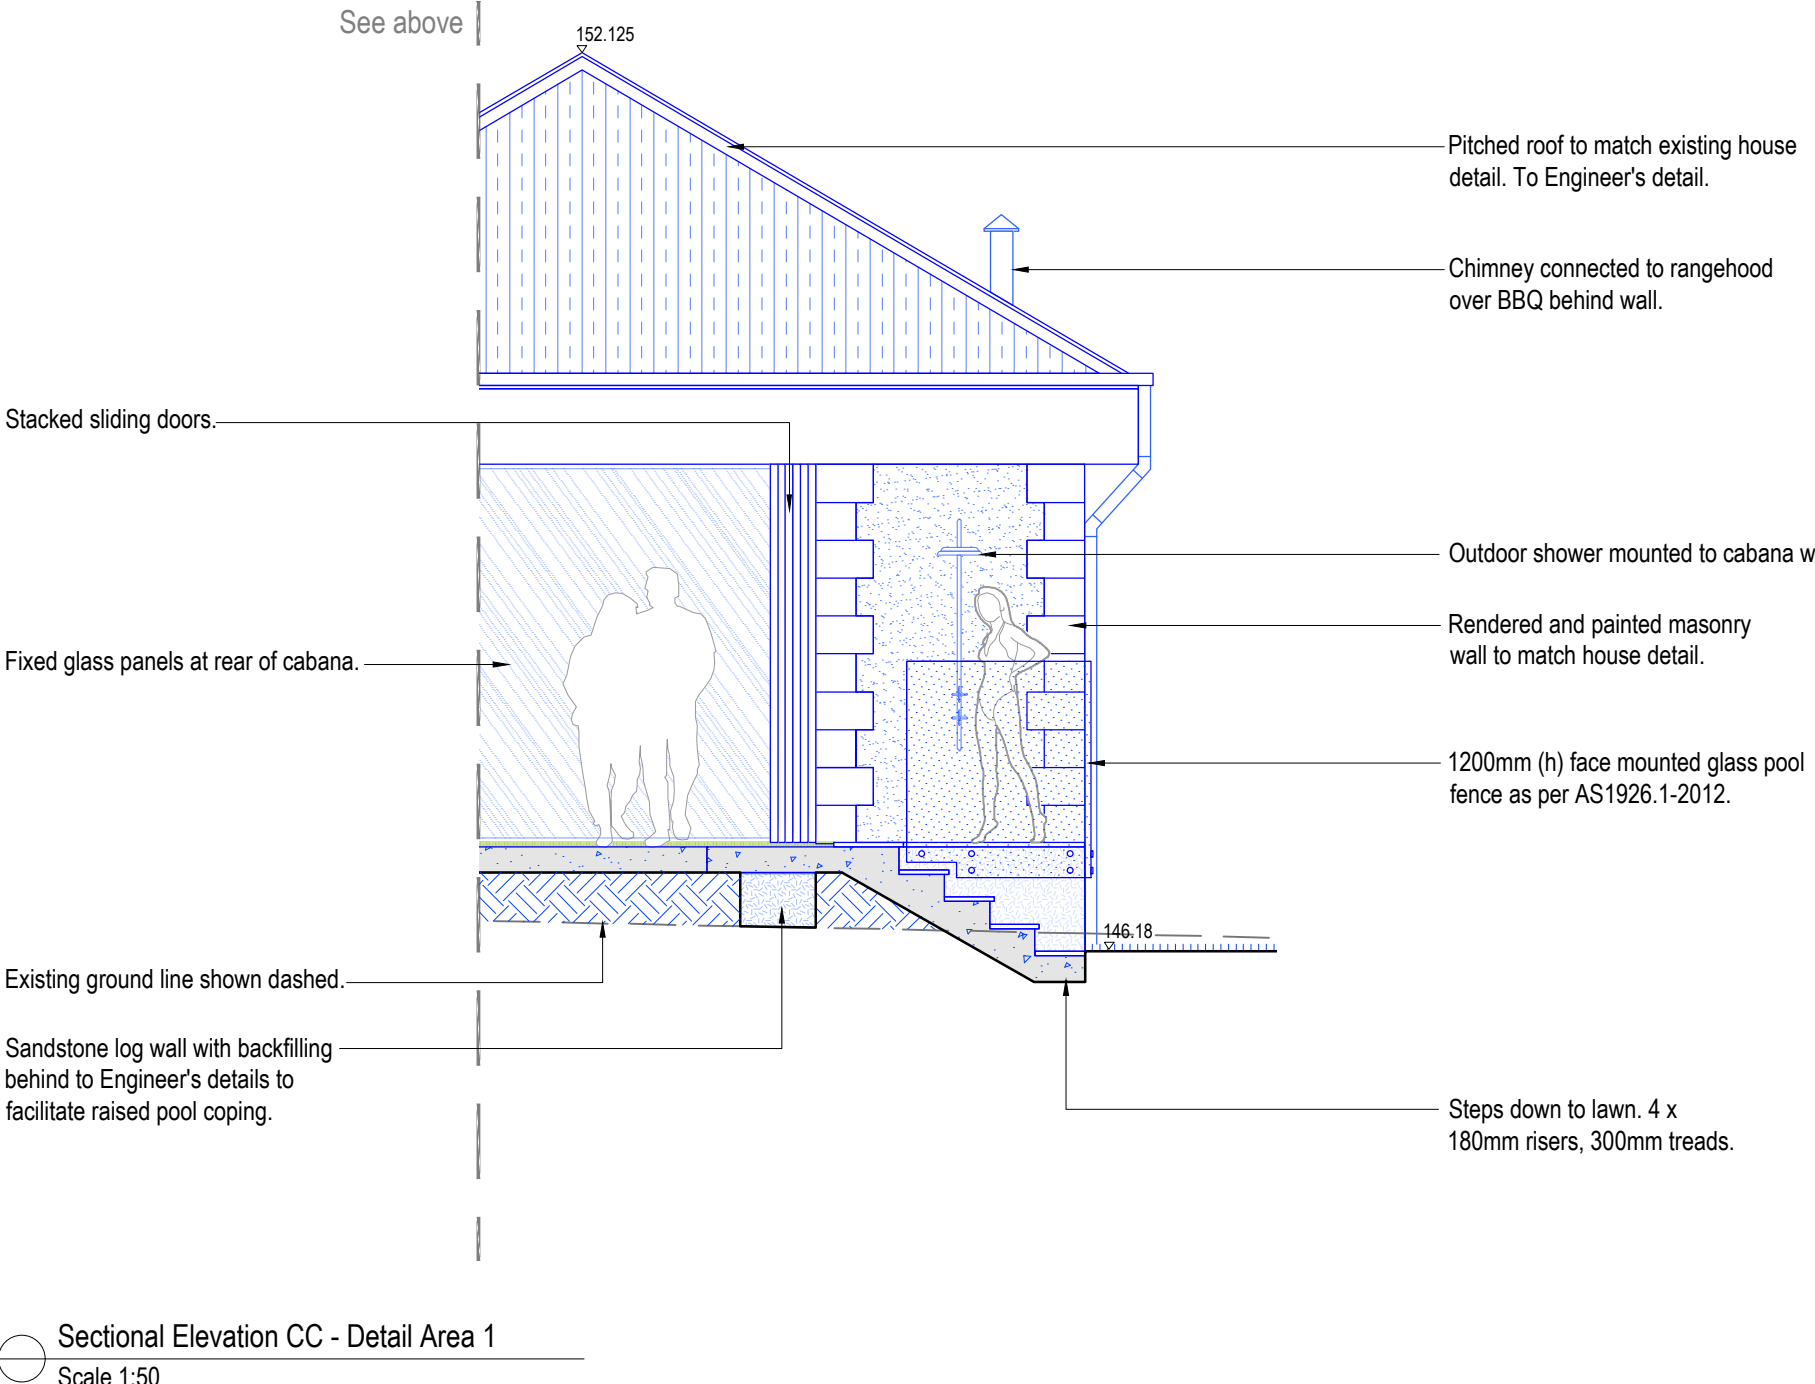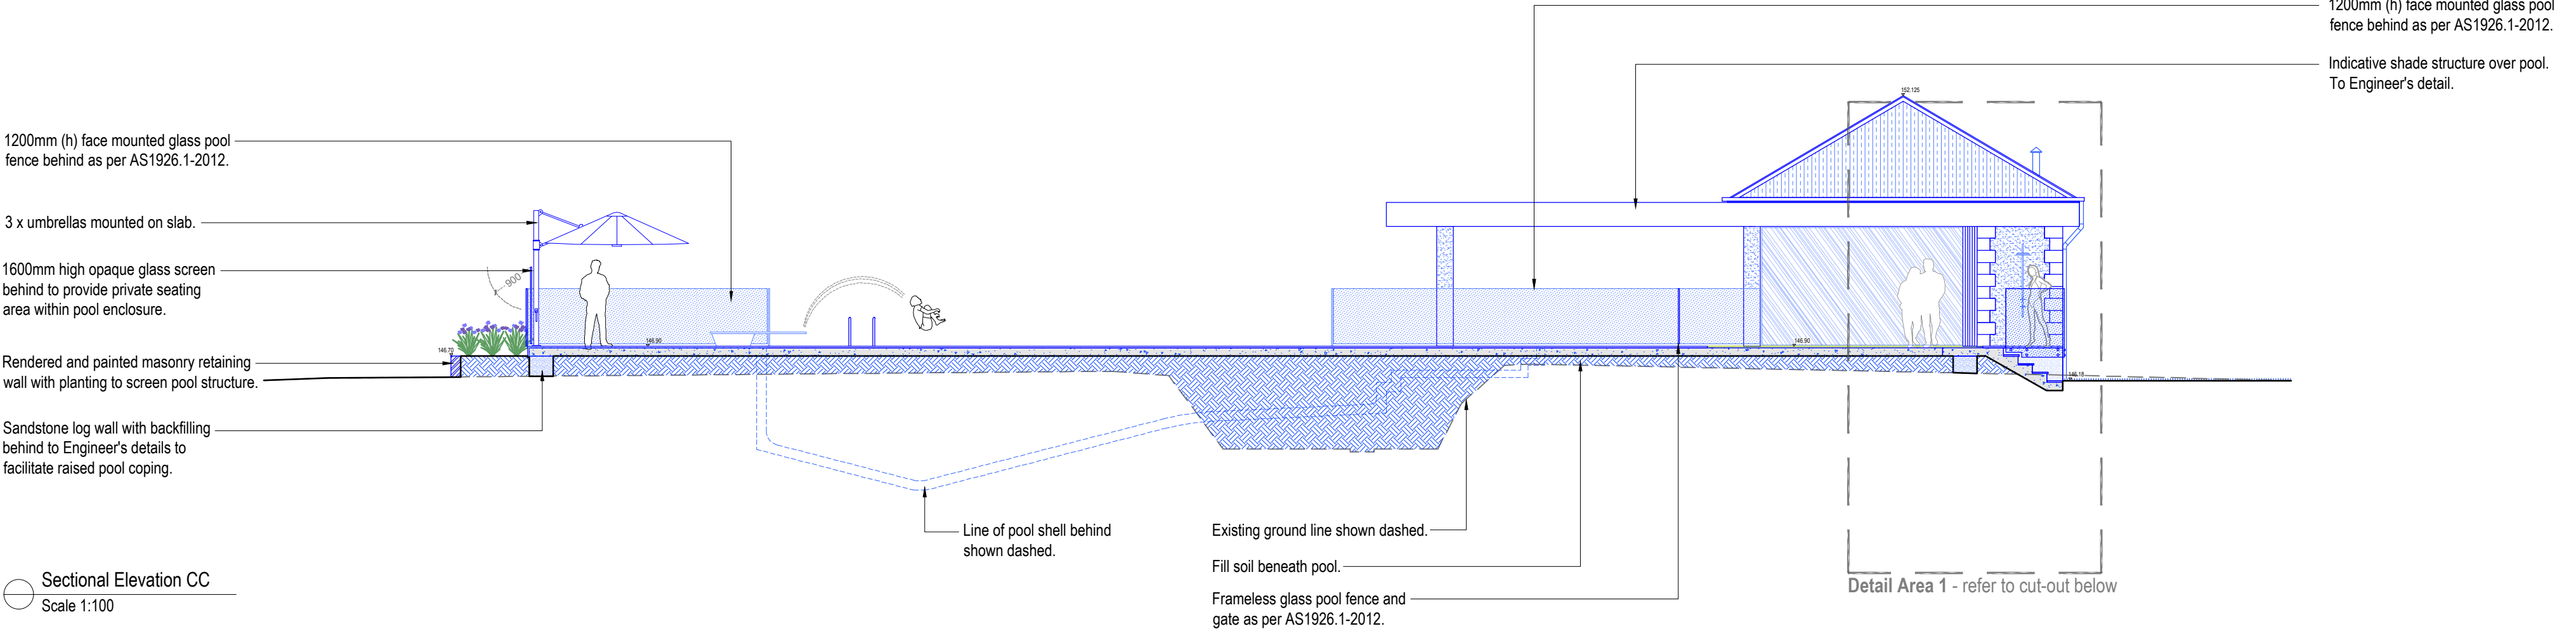


 **northern beaches council**

THIS PLAN IS TO BE READ IN CONJUNCTION WITH THE CONDITIONS OF DEVELOPMENT CONSENT

DA2024/0388

Note:
- Contractors to check and verify all dimensions and all levels on site prior to any works.
- Any discrepancies should be immediately referred to Serenescapes Landscape Designs.
- All work to comply with B.C.A. Statutory Authorities and relevant Australian Standards.
- Dimensions recognised over scaling. All measurements are in millimetres.
- Copyright Serenescapes Landscape Designs 2024.

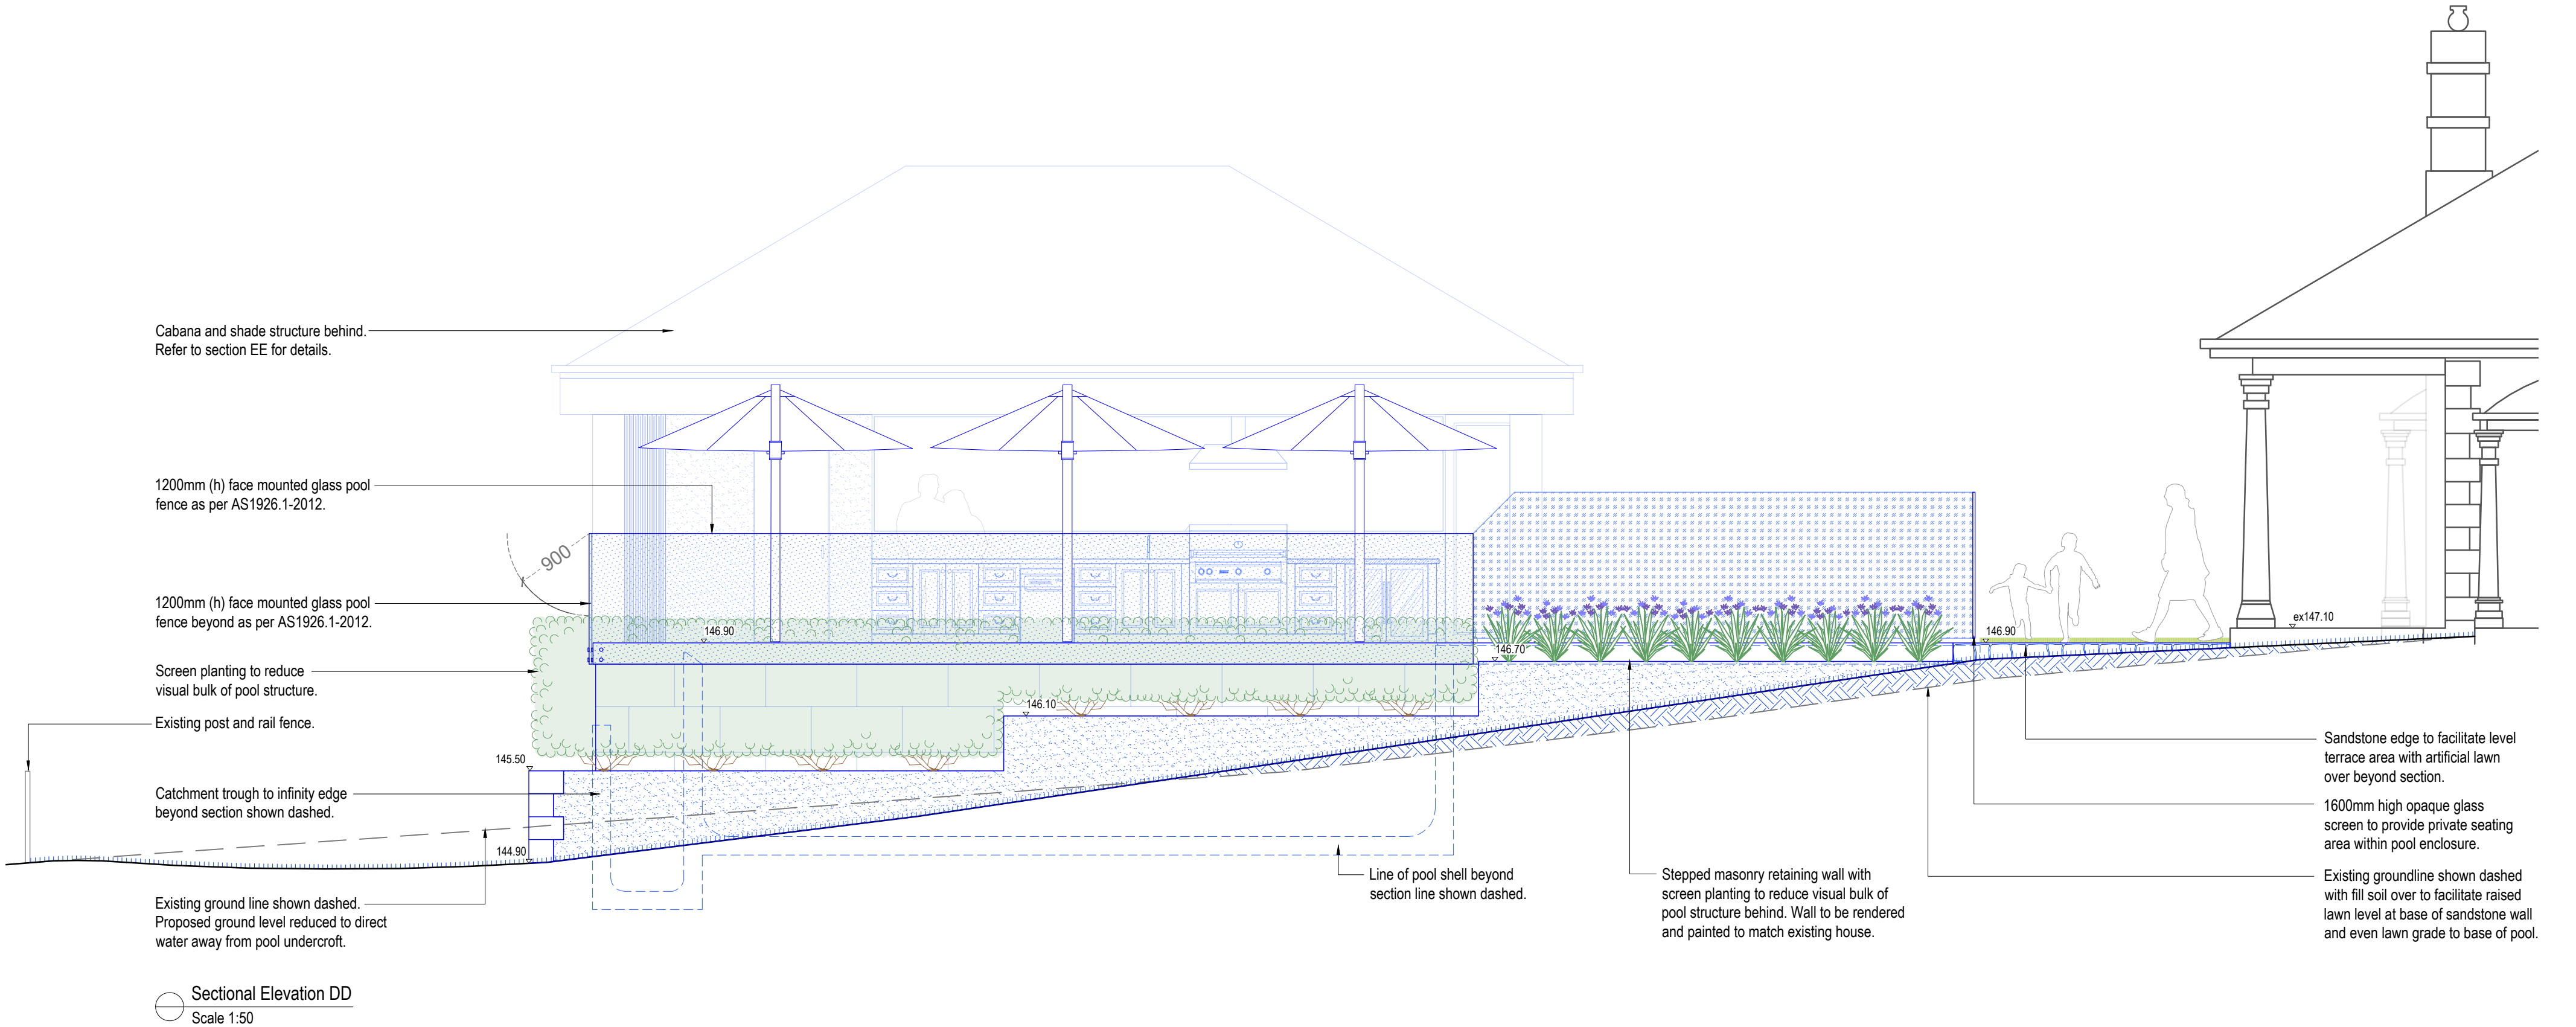

 northern
beaches
council

**THIS PLAN IS TO BE READ IN
CONJUNCTION WITH
THE CONDITIONS OF DEVELOPMENT
CONSENT**

DA2024/0388

Note:
- Contractors to check and verify all dimensions and all levels on site prior to any works.
- Any discrepancies should be immediately referred to Serenescapes Landscape Designs.
- All work to comply with B.C.A. Statutory Authorities and relevant Australian Standards.
- Dimensions recognised over scaling. All measurements are in millimetres.
- Copyright Serenescapes Landscape Designs 2024.


Serenescapes Landscape Designs
ABN 71 611 726 222

Suite 54, 14 Narabang Way
Belrose NSW 2085
Tel: 02 9986 2157
info@serenescapes.com.au
www.serenescapes.com.au

Client:
Bill & Juliet Miller
Site Address:
**72 Cooyong Road
Terrey Hills**


Drawing Title:
Sectional elevation
Drawn by:
Ben Danks
TLA Member
Project Number:
231065
Scale:
1:50 @ A2
Sheet Number:
L-10 of 13

Rev:	Date:	Issue:	Checked:
B	20/11/2023	Preliminary Issue	BF
C	05/12/2023	Preliminary Issue	BF
D	19/02/2024	DA Issue	BF
E	22/05/2024	Amended DA Issue	BF

 **northern
beaches
council**


**THIS PLAN IS TO BE READ IN
CONJUNCTION WITH
THE CONDITIONS OF DEVELOPMENT
CONSENT**

DA2024/0388

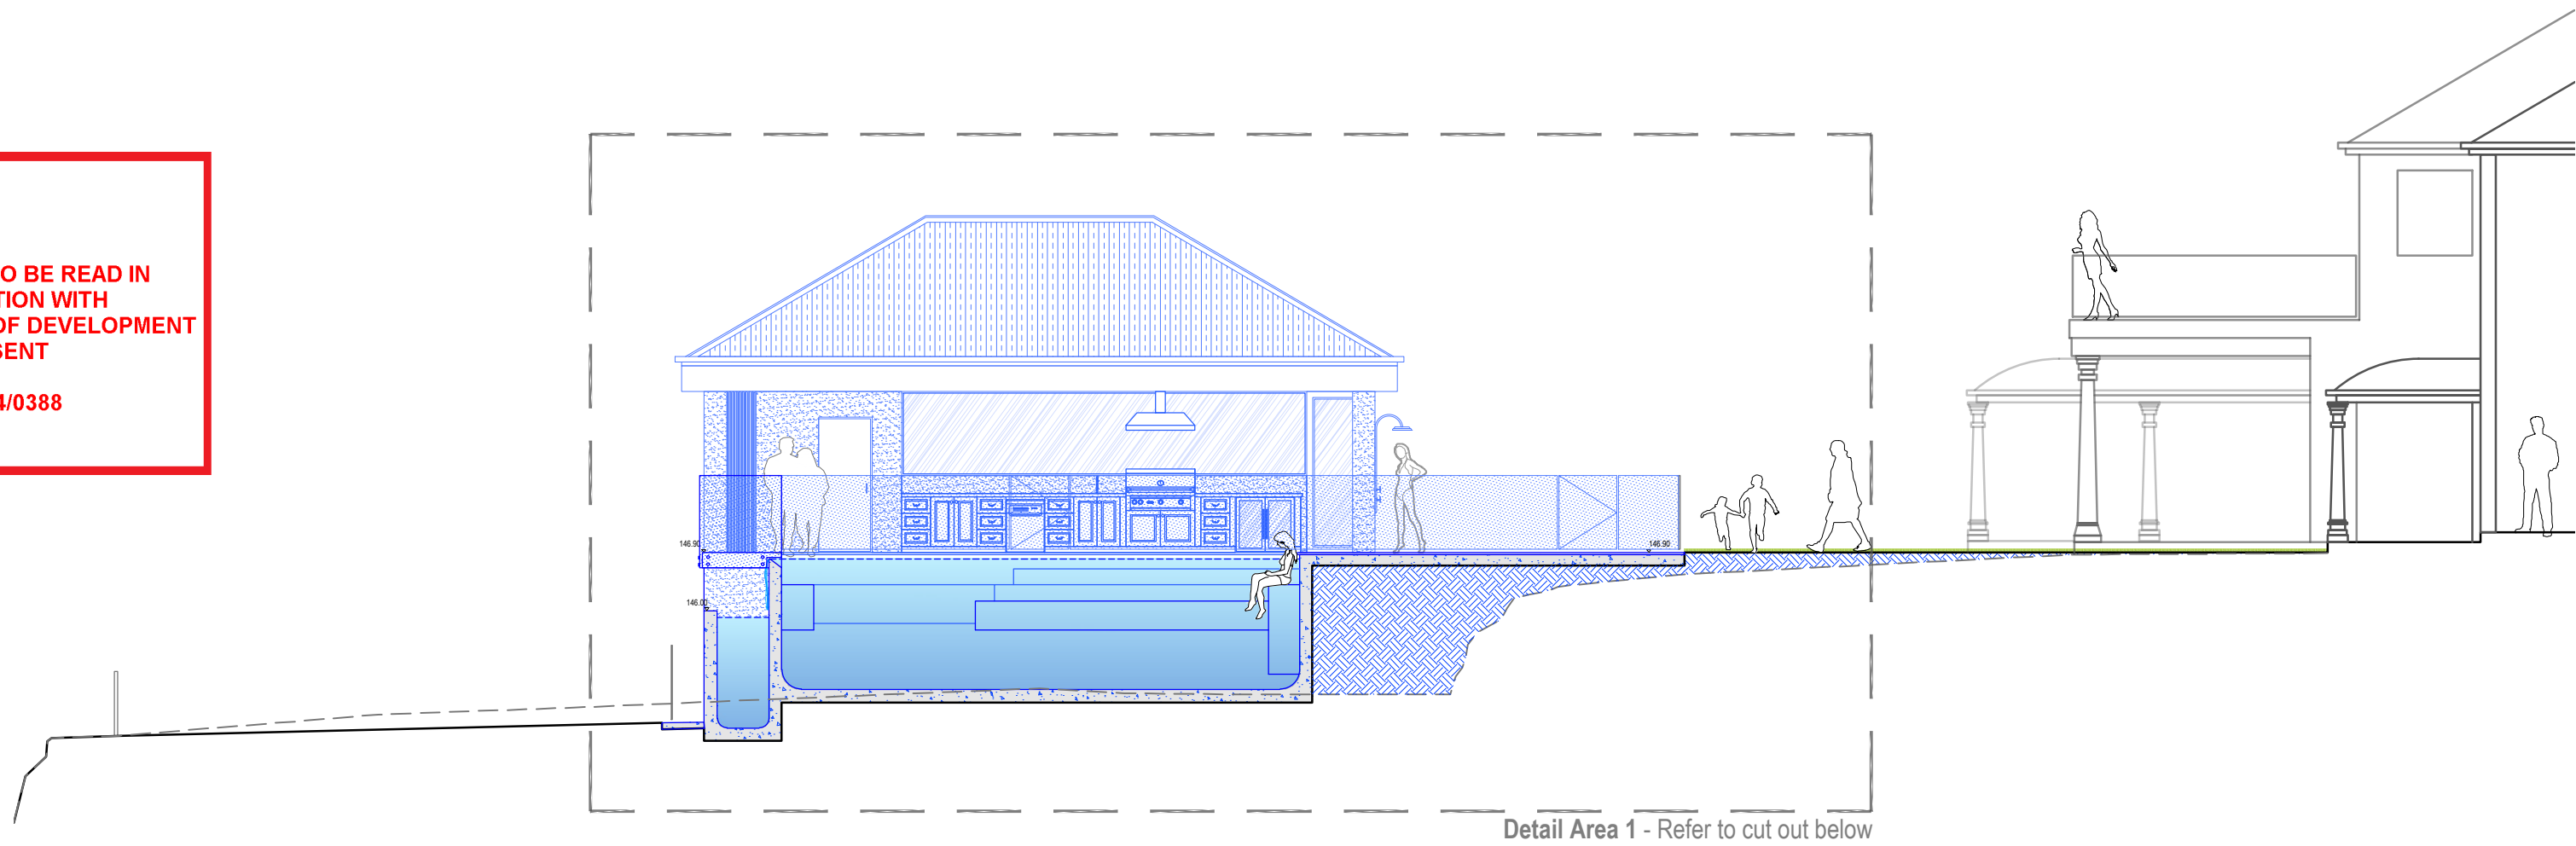

Detail Area 1 - Refer to cut out below

Sectional Elevation EE
Scale 1:100

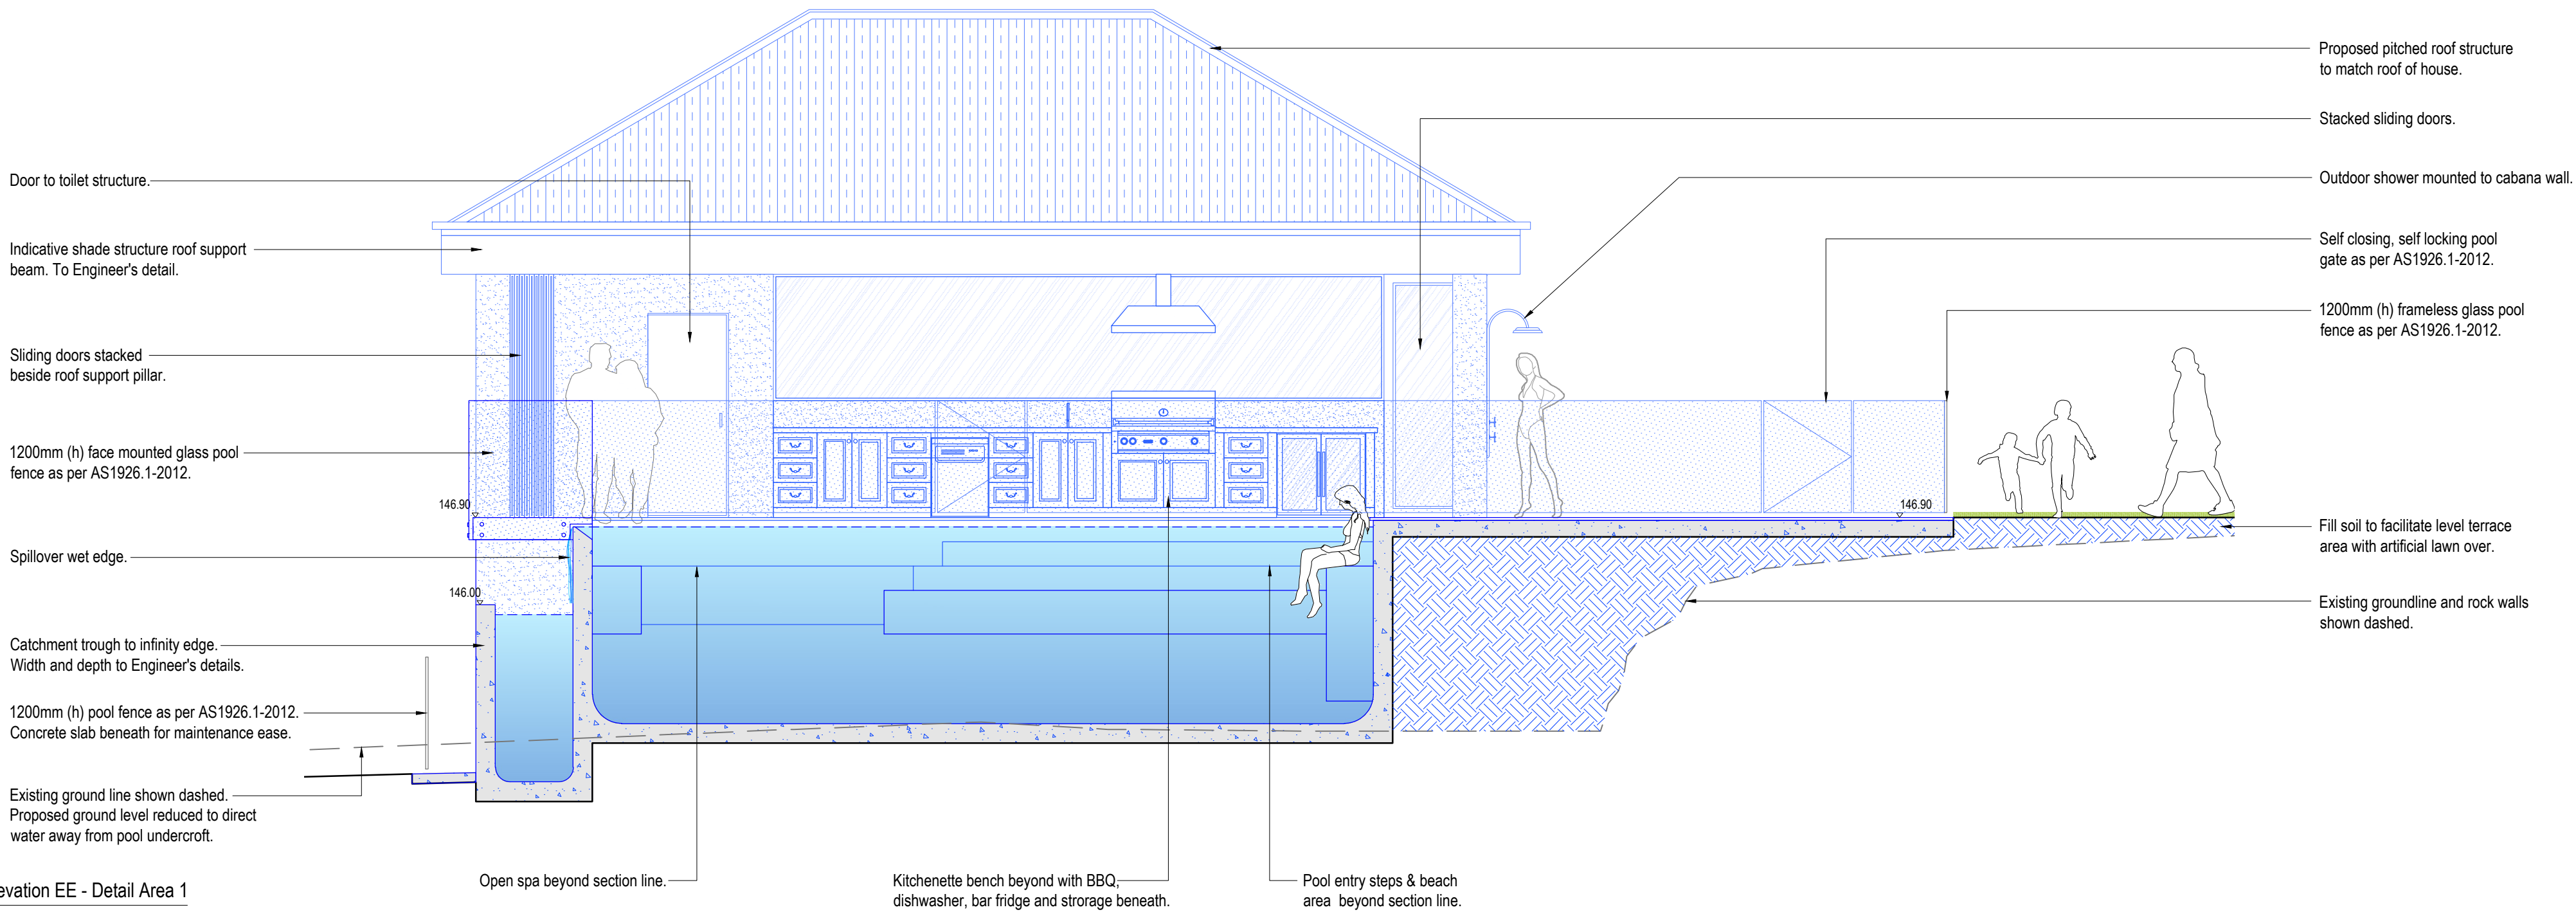

Sectional Elevation EE - Detail Area 1
Scale 1:50

Note:
- Contractors to check and verify all dimensions and all levels on site prior to any works.
- Any discrepancies should be immediately referred to Serenescapes Landscape Designs.
- All work to comply with B.C.A. Statutory Authorities and relevant Australian Standards.
- Dimensions recognised over scaling. All measurements are in millimetres.
- Copyright Serenescapes Landscape Designs 2024.


Serenescapes Landscape Designs
ABN 71 611 726 222

Suite 54, 14 Narabang Way
Belrose NSW 2085
Tel: 02 9986 2157
info@serenescapes.com.au
www.serenescapes.com.au

Client:
Bill & Juliet Miller

Site Address:
**72 Cooyong Road
Terrey Hills**

Drawing Title:
Sectional elevation


Drawn by:
Ben Danks
TLA Member

Project Number:
231065

Scale:
1:50 @ A2

Sheet Number:
L-11 of 13

Rev:	Date:	Issue:	Checked:
B	20/11/2023	Preliminary Issue	BF
C	05/12/2023	Preliminary Issue	BF
D	19/02/2024	DA Issue	BF
E	22/05/2024	Amended DA Issue	BF

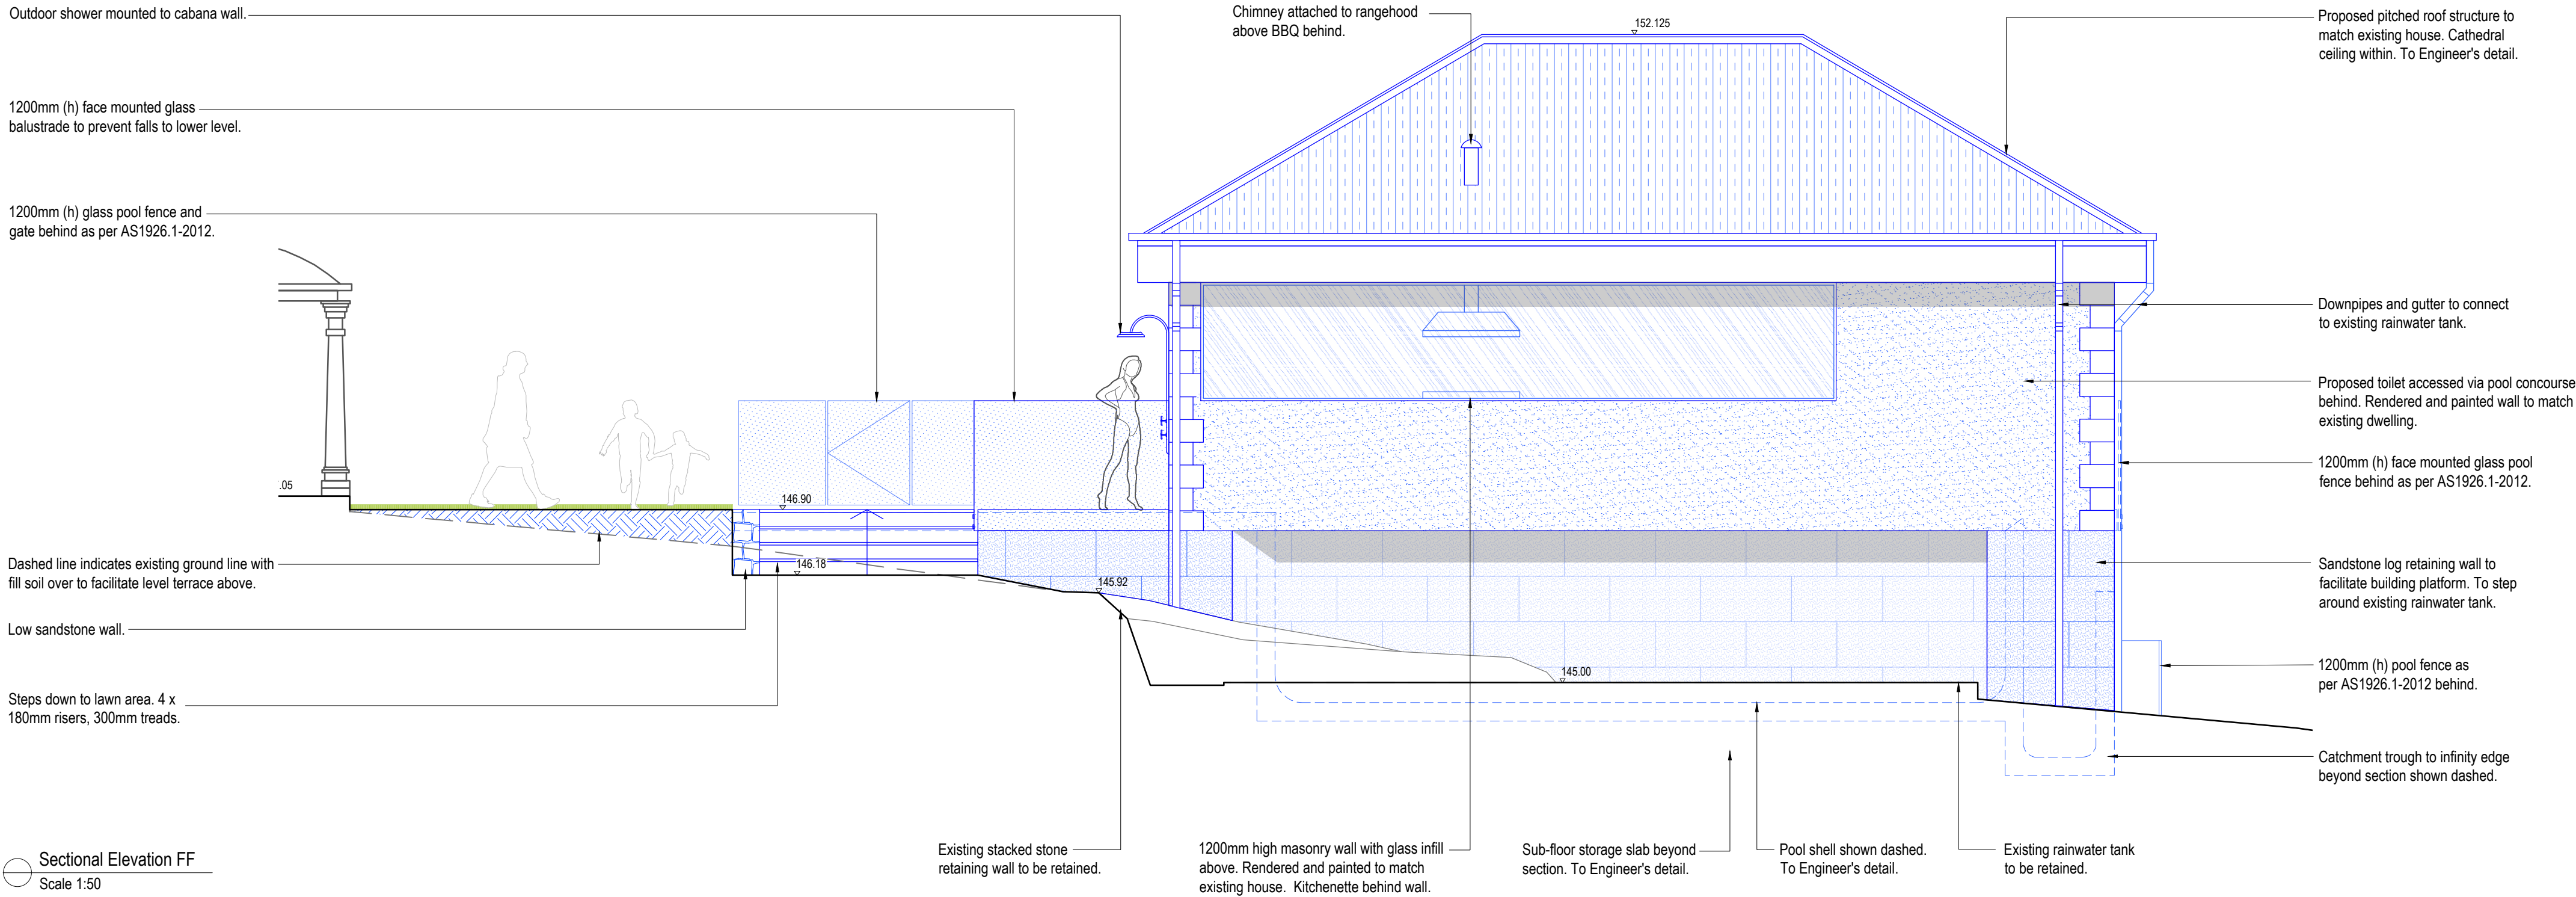

 **THIS PLAN IS TO BE READ IN CONJUNCTION WITH THE CONDITIONS OF DEVELOPMENT CONSENT**
DA2024/0388

Note:
- Contractors to check and verify all dimensions and all levels on site prior to any works.
- Any discrepancies should be immediately referred to Serenescapes Landscape Designs.
- All work to comply with B.C.A. Statutory Authorities and relevant Australian Standards.
- Dimensions recognised over scaling. All measurements are in millimetres.
- Copyright Serenescapes Landscape Designs 2024.


Serenescapes Landscape Designs
ABN 71 611 726 222

Suite 54, 14 Narabang Way
Belrose NSW 2085
Tel: 02 9986 2157
info@serenescapes.com.au
www.serenescapes.com.au

Client:
Bill & Juliet Miller
Site Address:
**72 Cooyong Road
Terrey Hills**

Drawing Title:
Sectional elevation

Drawn by:
Ben Danks
TLA Member
Project Number:
231065
Scale:
1:50 @ A2
Sheet Number:
L-12 of 13

Rev:	Date:	Issue:	Checked:
B	20/11/2023	Preliminary Issue	BF
C	05/12/2023	Preliminary Issue	BF
D	19/02/2024	DA Issue	BF
E	22/05/2024	Amended DA Issue	BF