


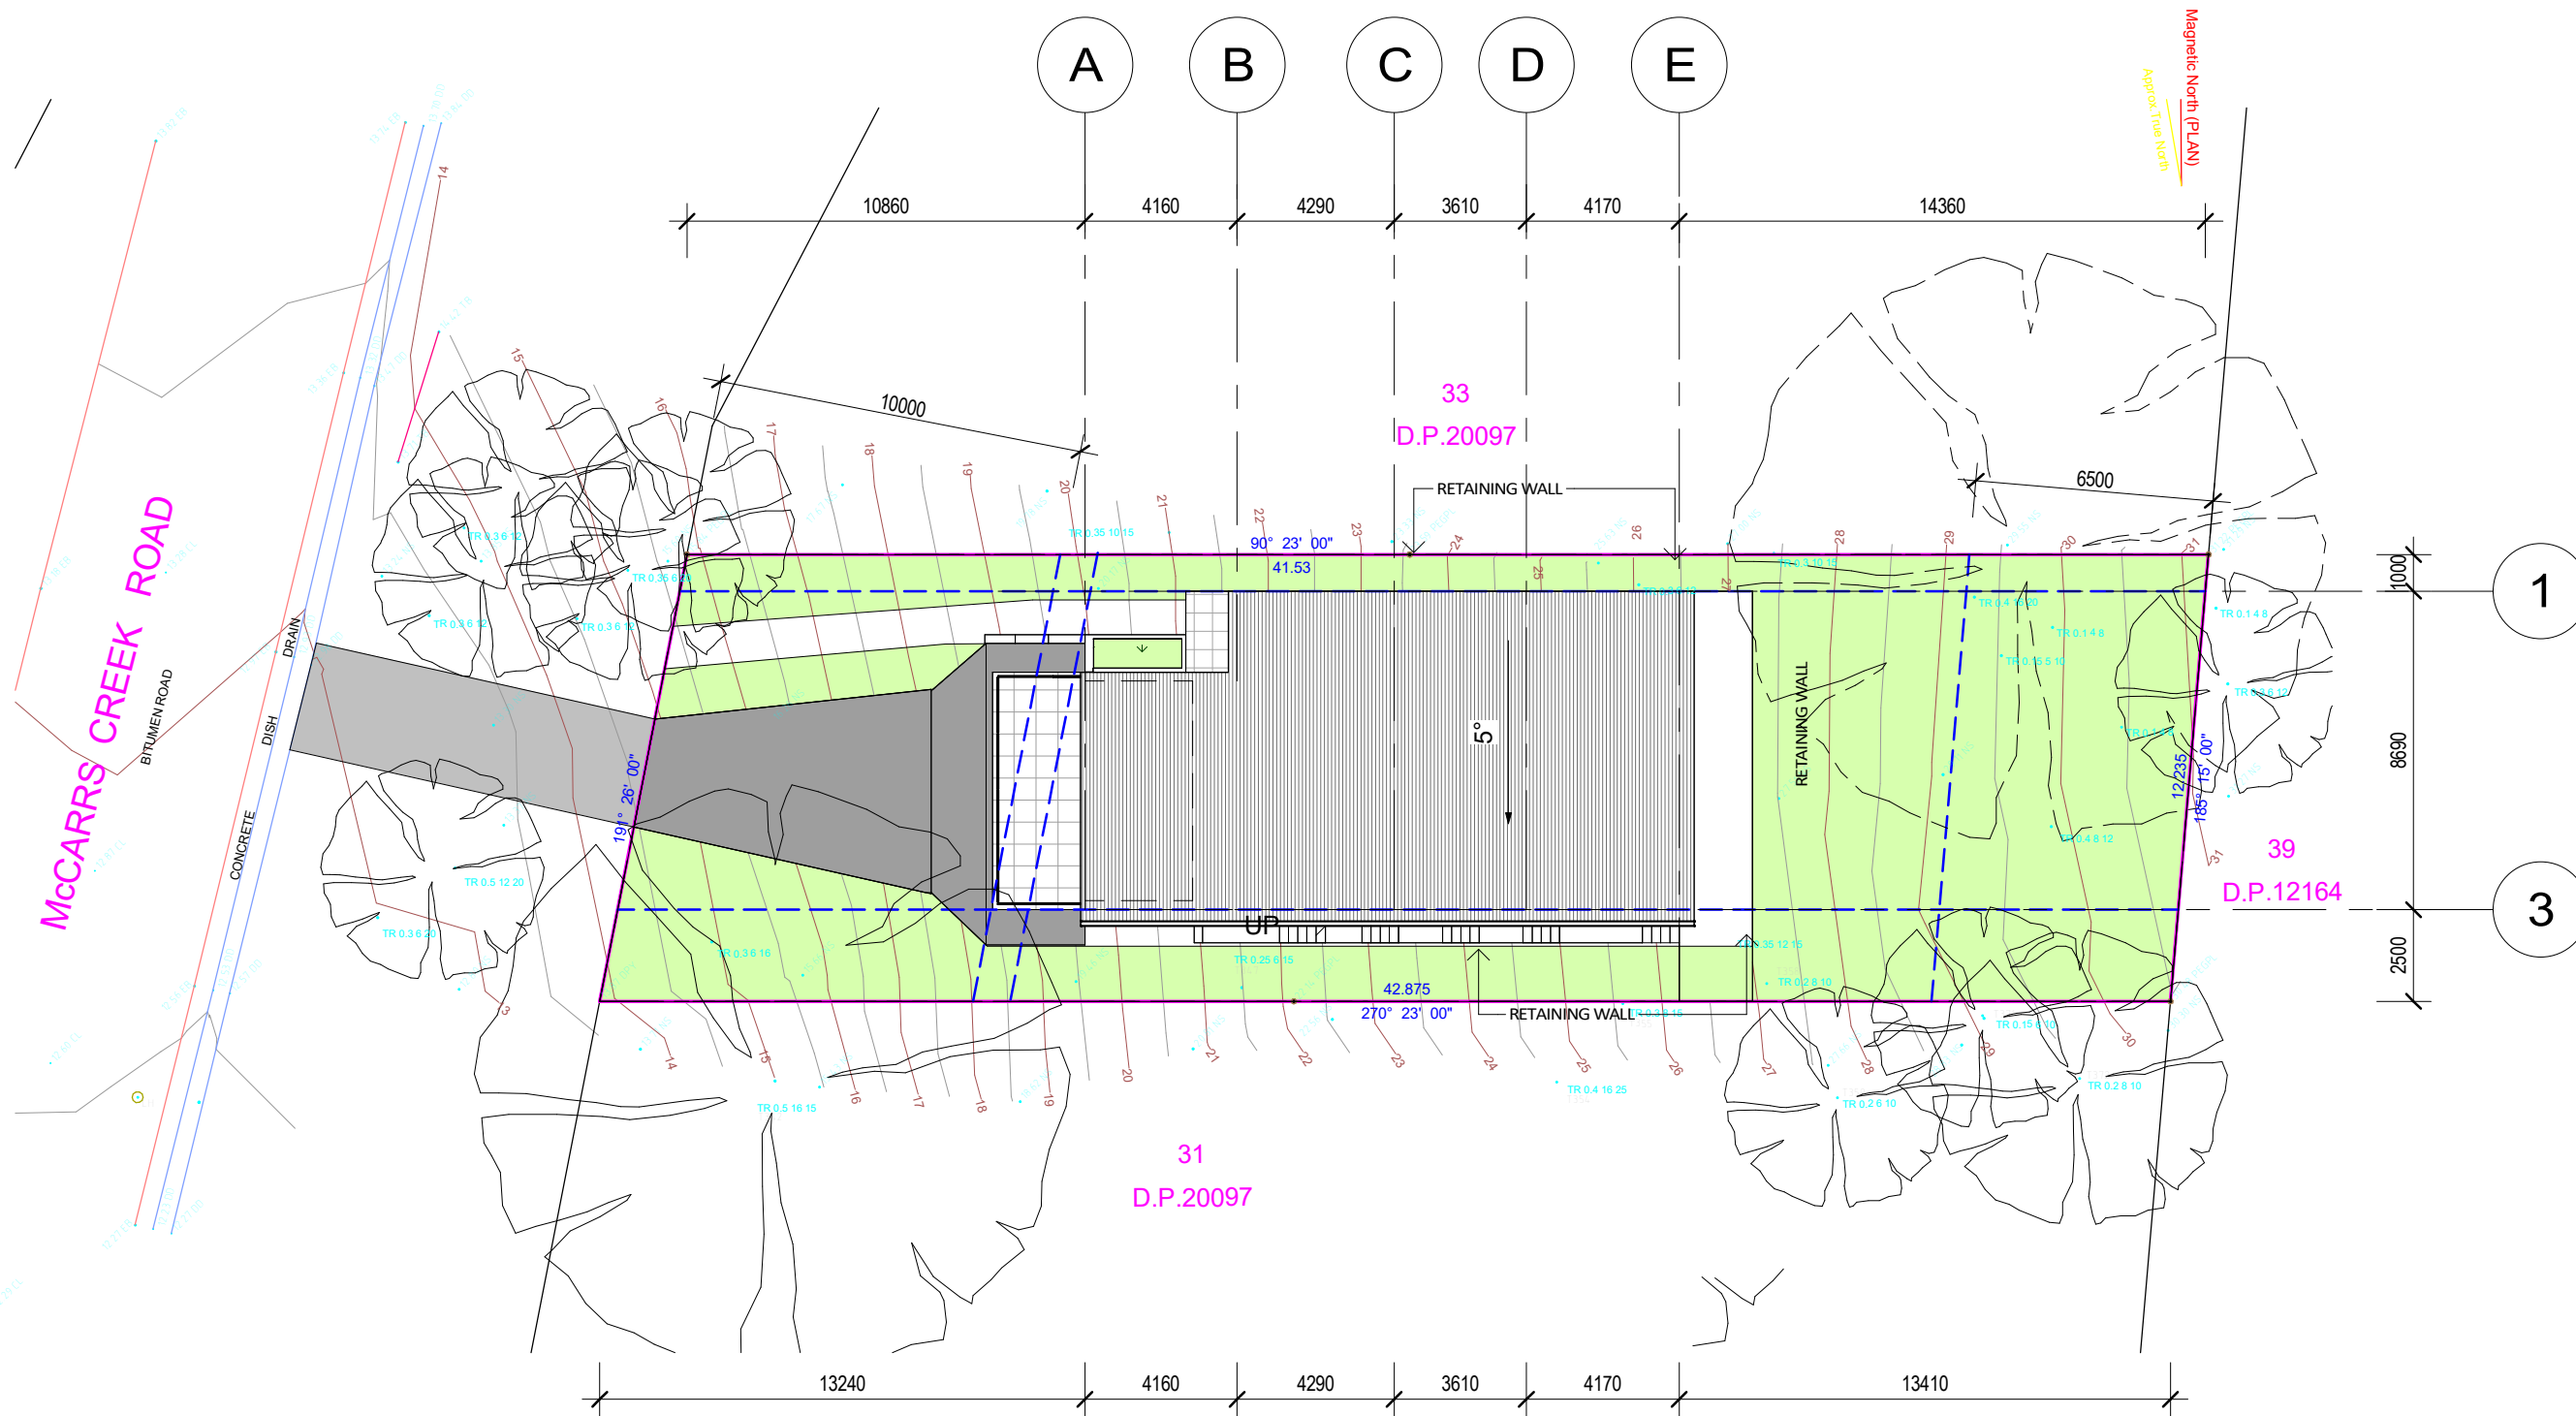

PROPOSED SITE PLAN  
1 : 200

| AMENDMENTS |            |             |
|------------|------------|-------------|
| REV        | DATE       | DESCRIPTION |
| A          | 24/02/2025 | RF11        |
|            |            |             |
|            |            |             |
|            |            |             |
|            |            |             |

**GREEN MEASURES**  
37/5 GOOD STREET, PARRAMATTA, NSW 2151  
PHONE: 0470279597



**GREEN MEASURES**

|           |                          |
|-----------|--------------------------|
| DESIGN:   | MP                       |
| DRAWN:    | MP                       |
| CHECKED:  | MP                       |
| APPROVED: | -                        |
| LGA:      | NORTHERN BEACHES COUNCIL |

|        |            |
|--------|------------|
| SCALE: | 1 : 200    |
| DATE:  | 14/09/2024 |
| STAGE: | DA         |

|                |                                                                                |
|----------------|--------------------------------------------------------------------------------|
| ADDRESS:       | 237 McCarrs Creek Road Church Point 2105<br>Lot/Section /Plan No: 32/-/DP20097 |
| PROJECT:       | PROPOSED SINGLE DWELLING                                                       |
| CLIENT:        | MR NIMA                                                                        |
| DRAWING TITLE: | PROPOSED SITE PLAN                                                             |

|                       |            |
|-----------------------|------------|
| PROJECT NO.           | A002024041 |
| DRAWING NO./TOTAL NO. | A-101 / 15 |
| REV. NO.              | A          |

