

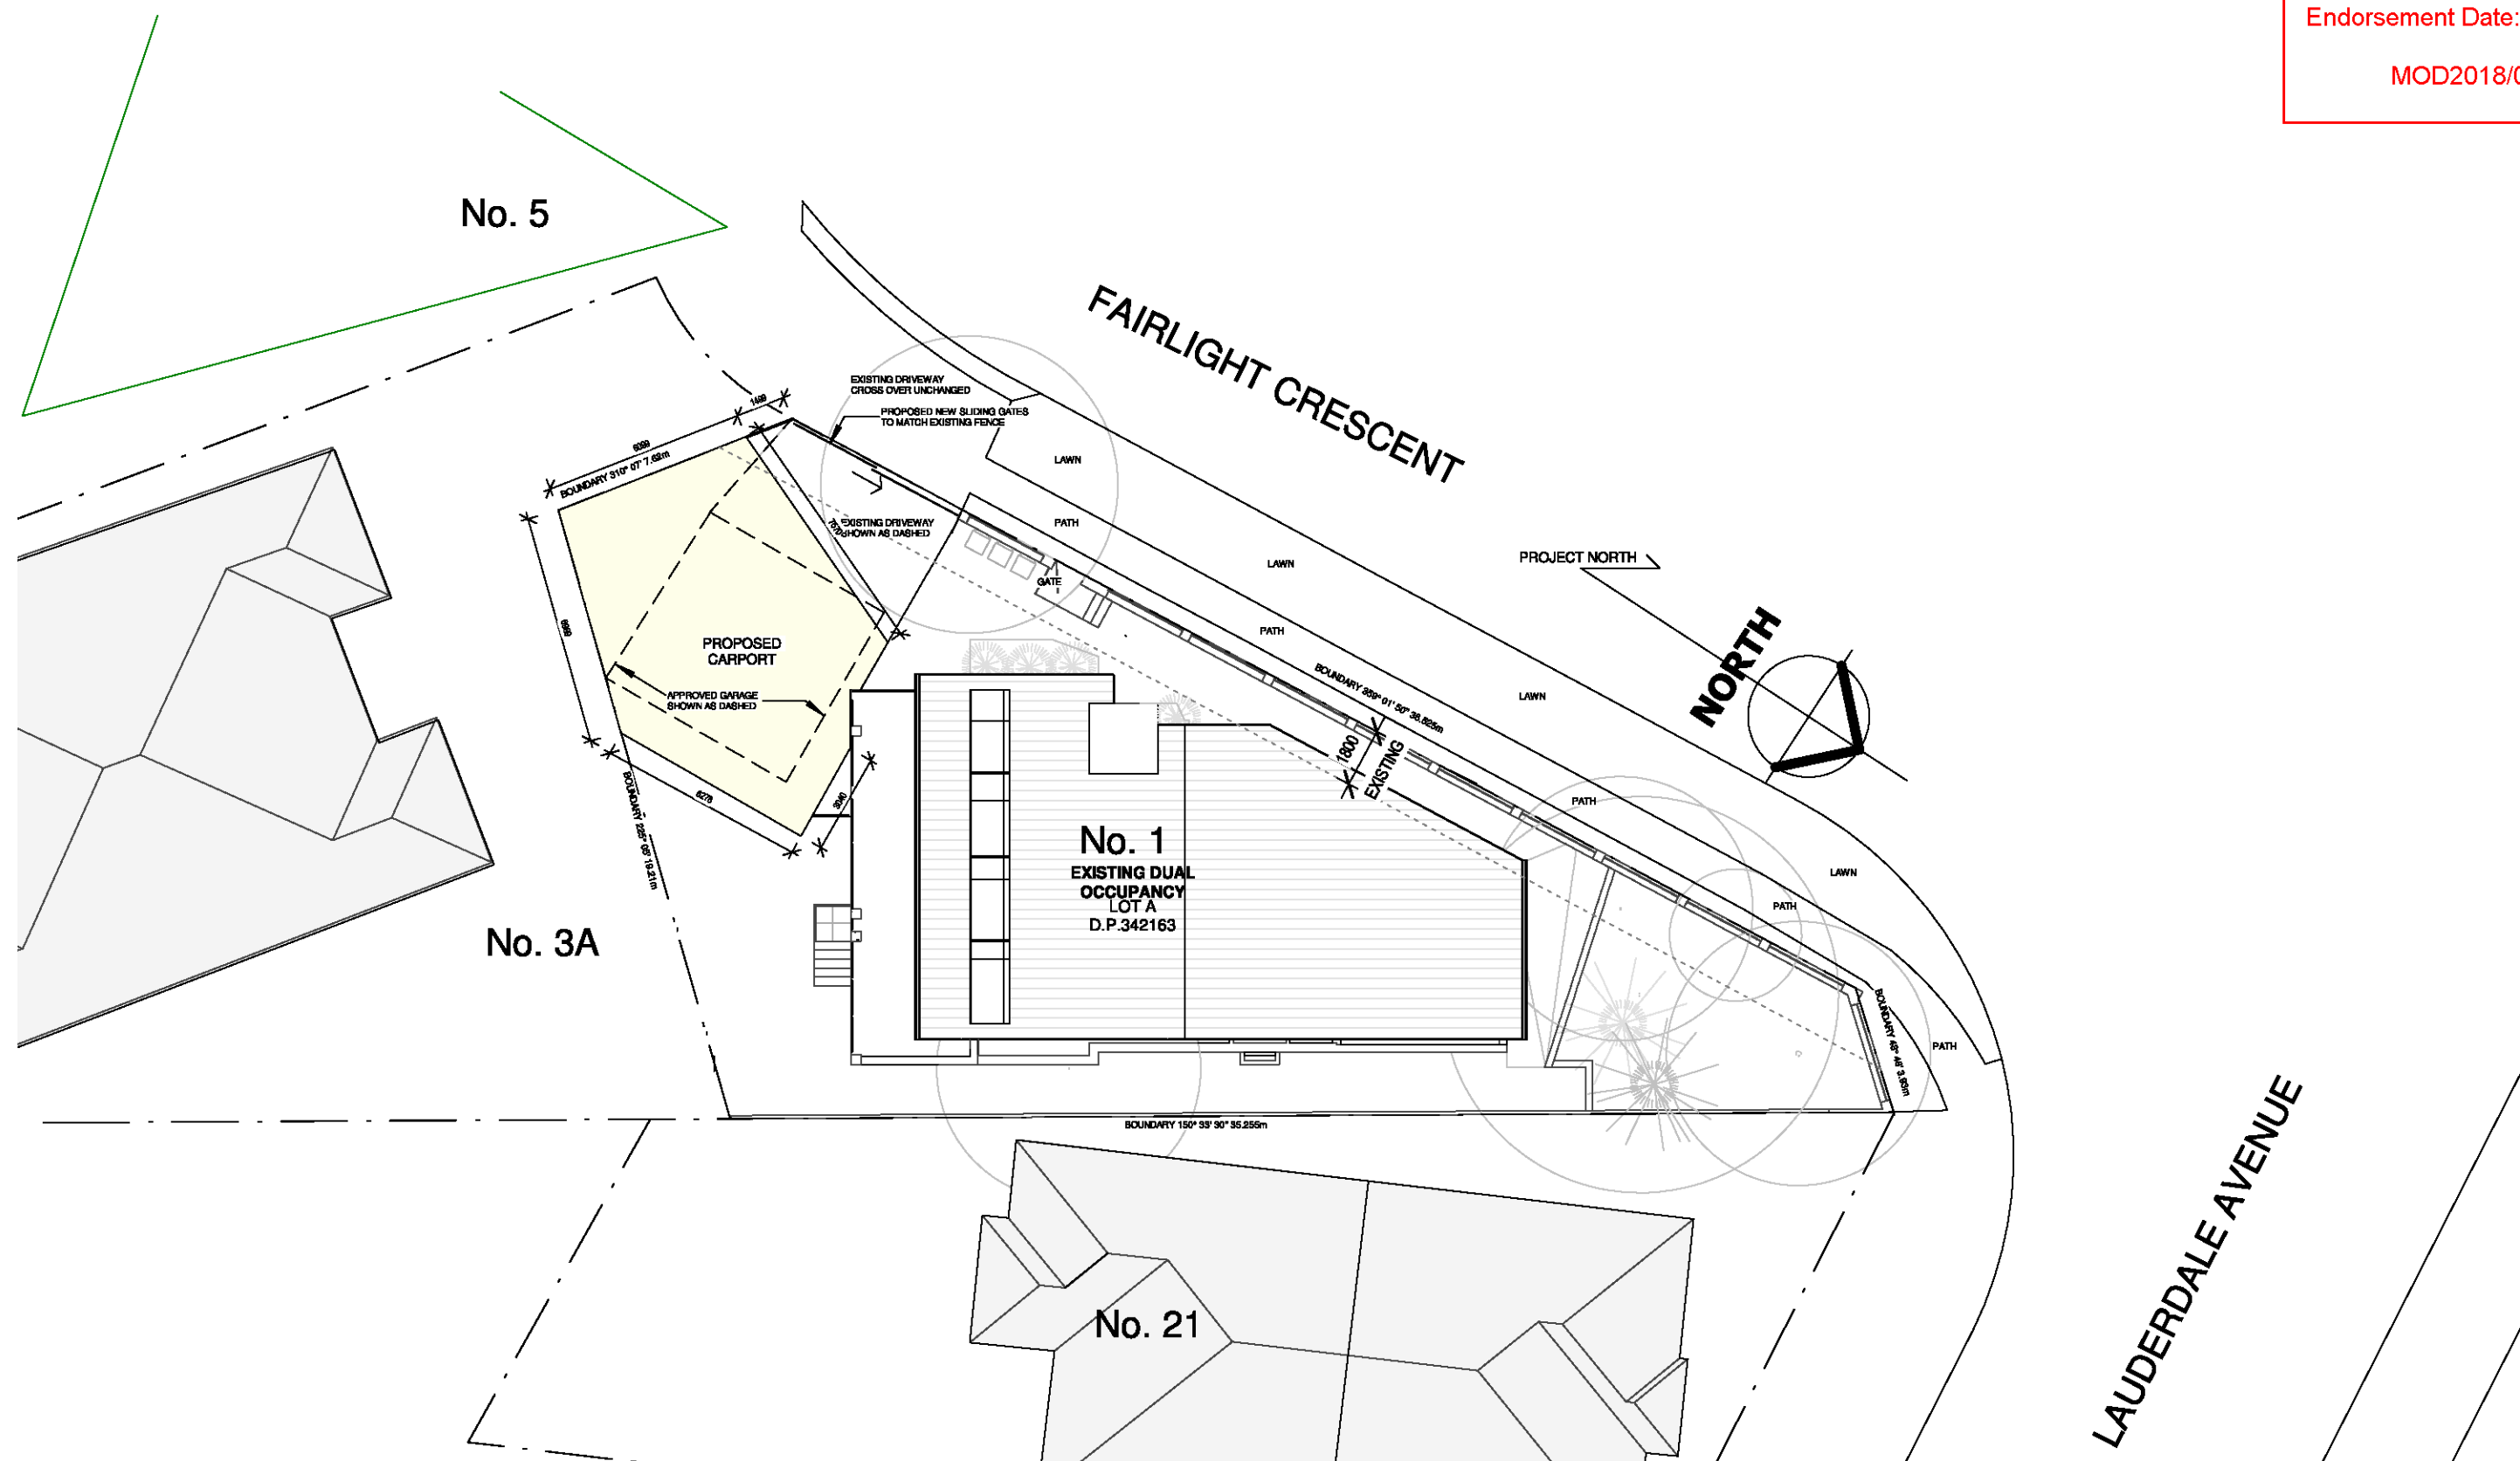
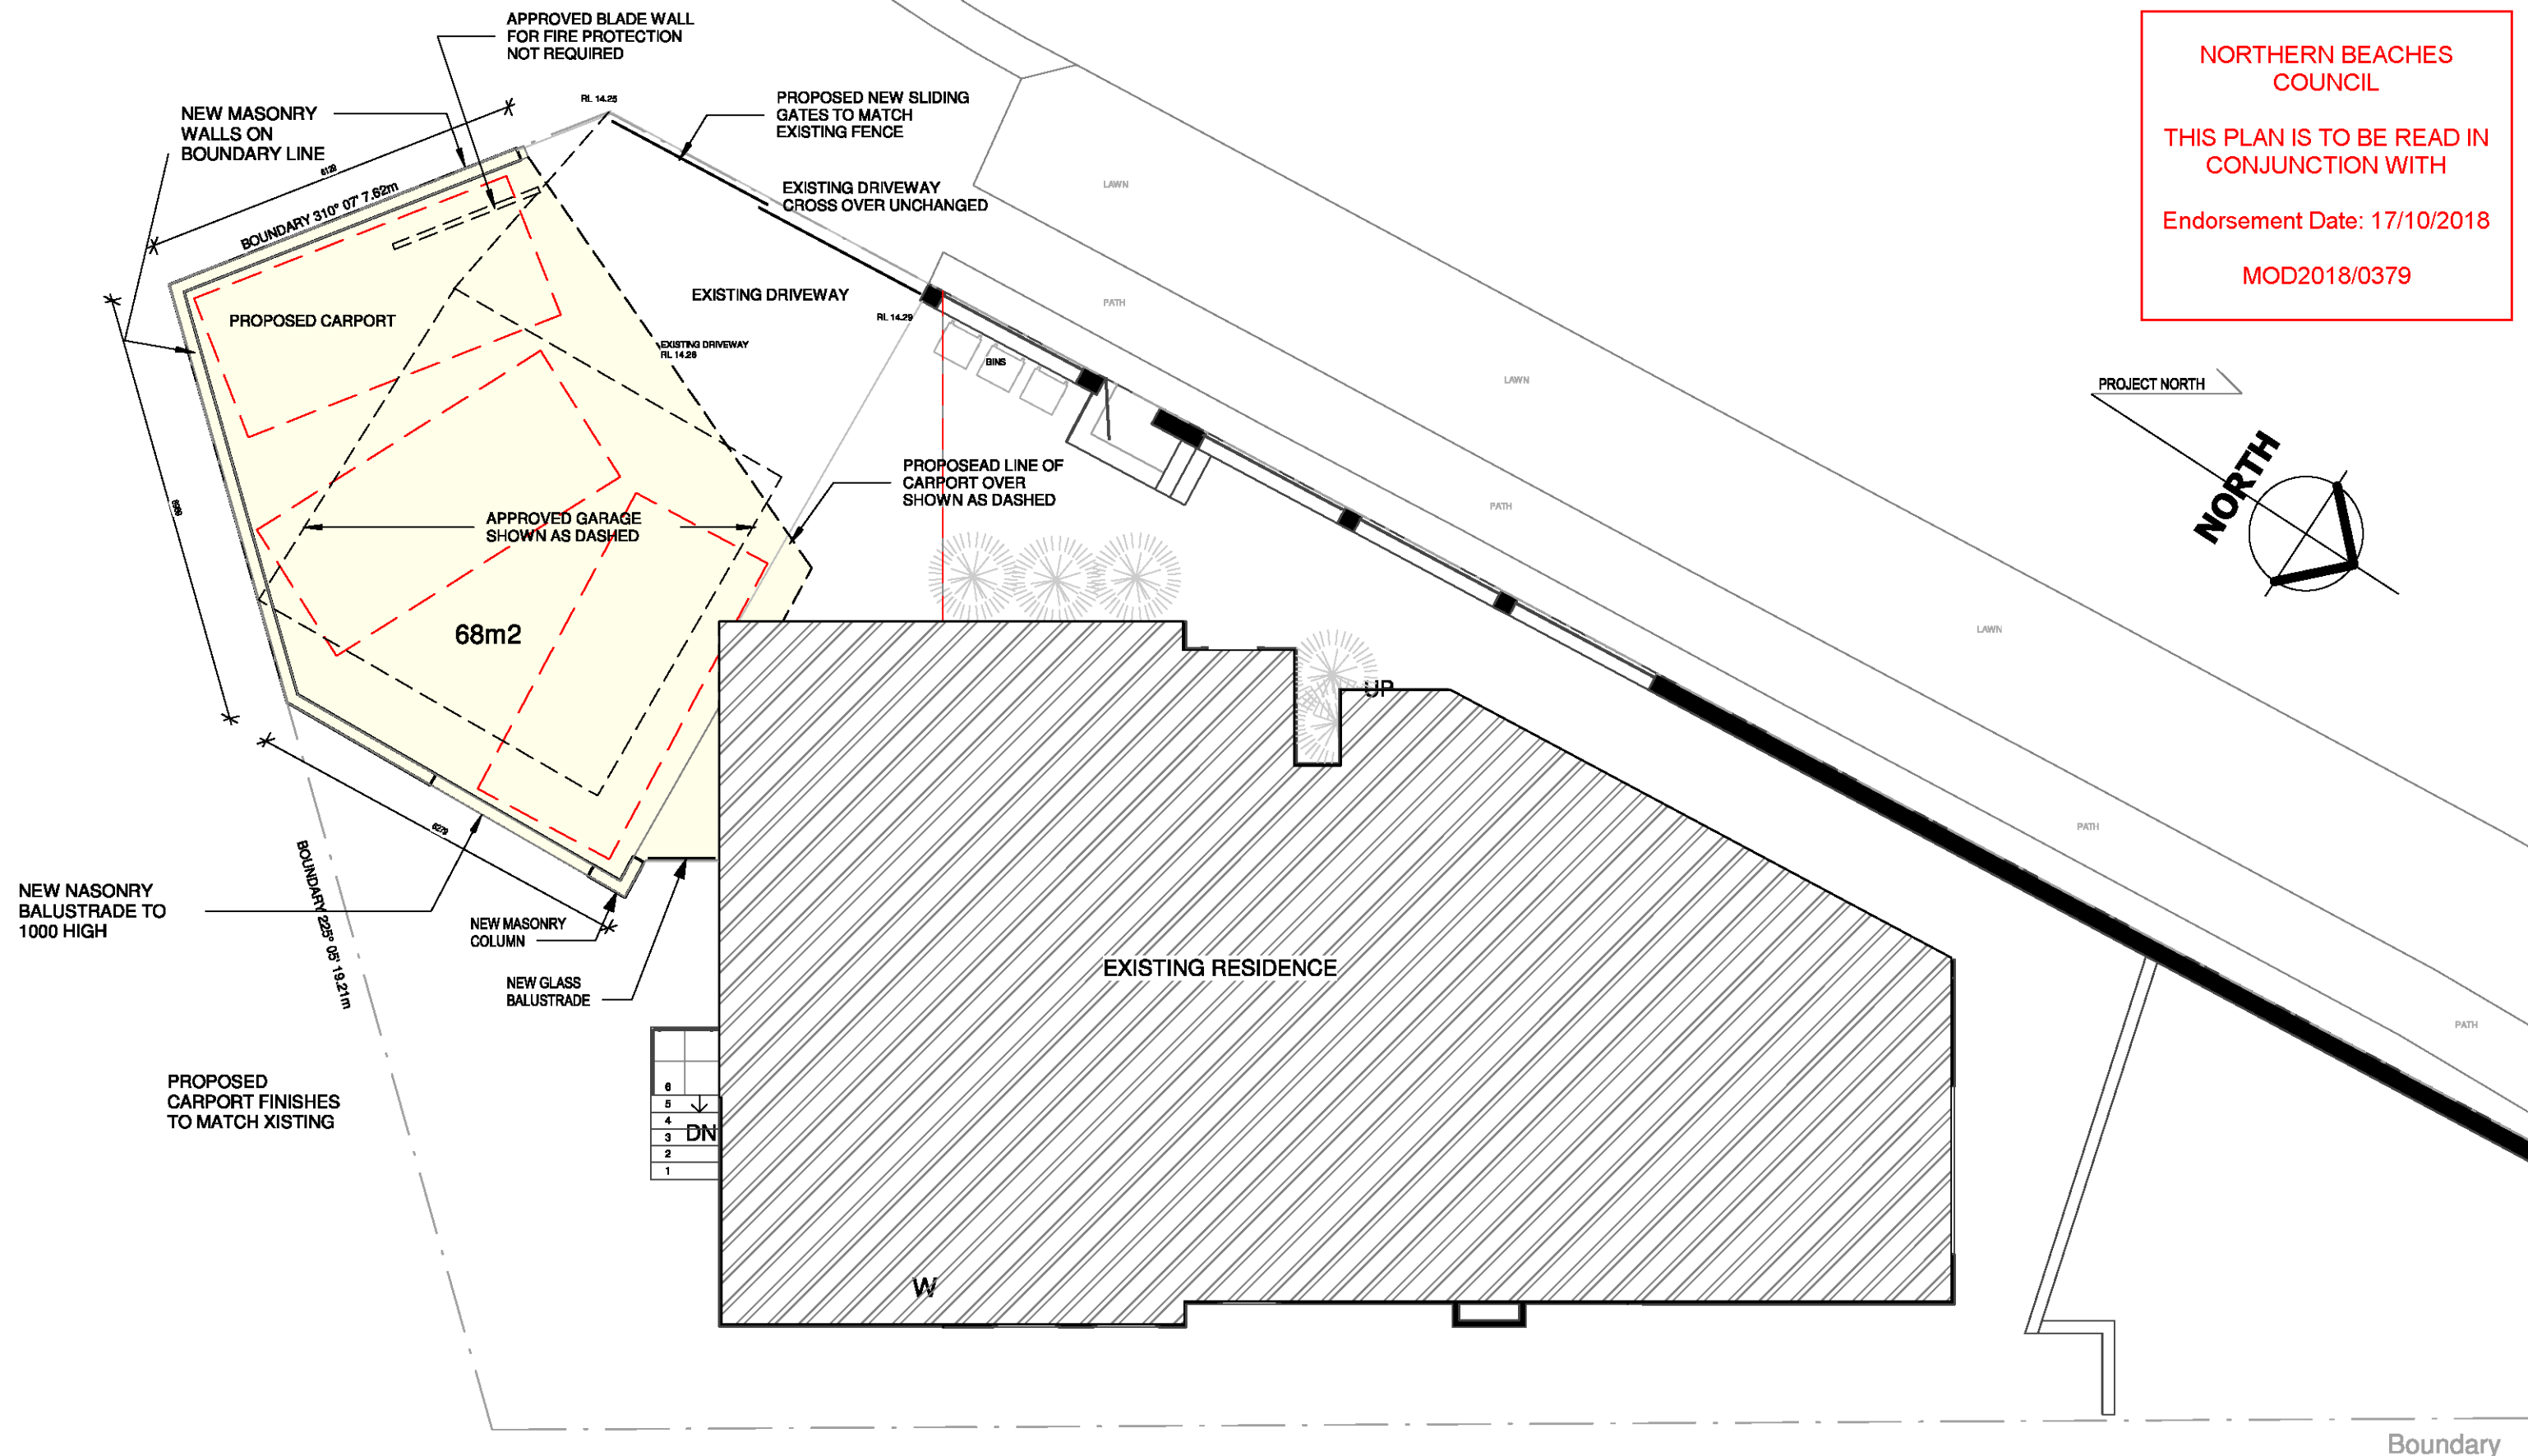


MOD2018/0379

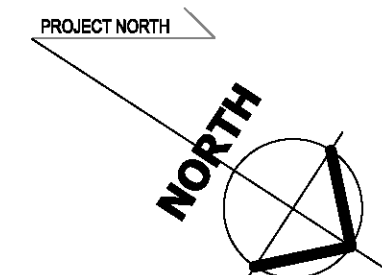

Boundary

 


USE OF THESE DRAWINGS

The design and details shown on these drawings are applicable to this project only and may not be reproduced in whole or in part or be used for any other project or purpose without the written permission of Woodhouse & Dennis Pty. Ltd. with whom copyright resides.



[illegible]

GROUND FLOOR PLAN

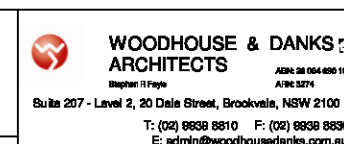

DWG. No.	RE
D10	-

SCALE	DATE
1:100@A3	MARCH 201
	CAD FILE

 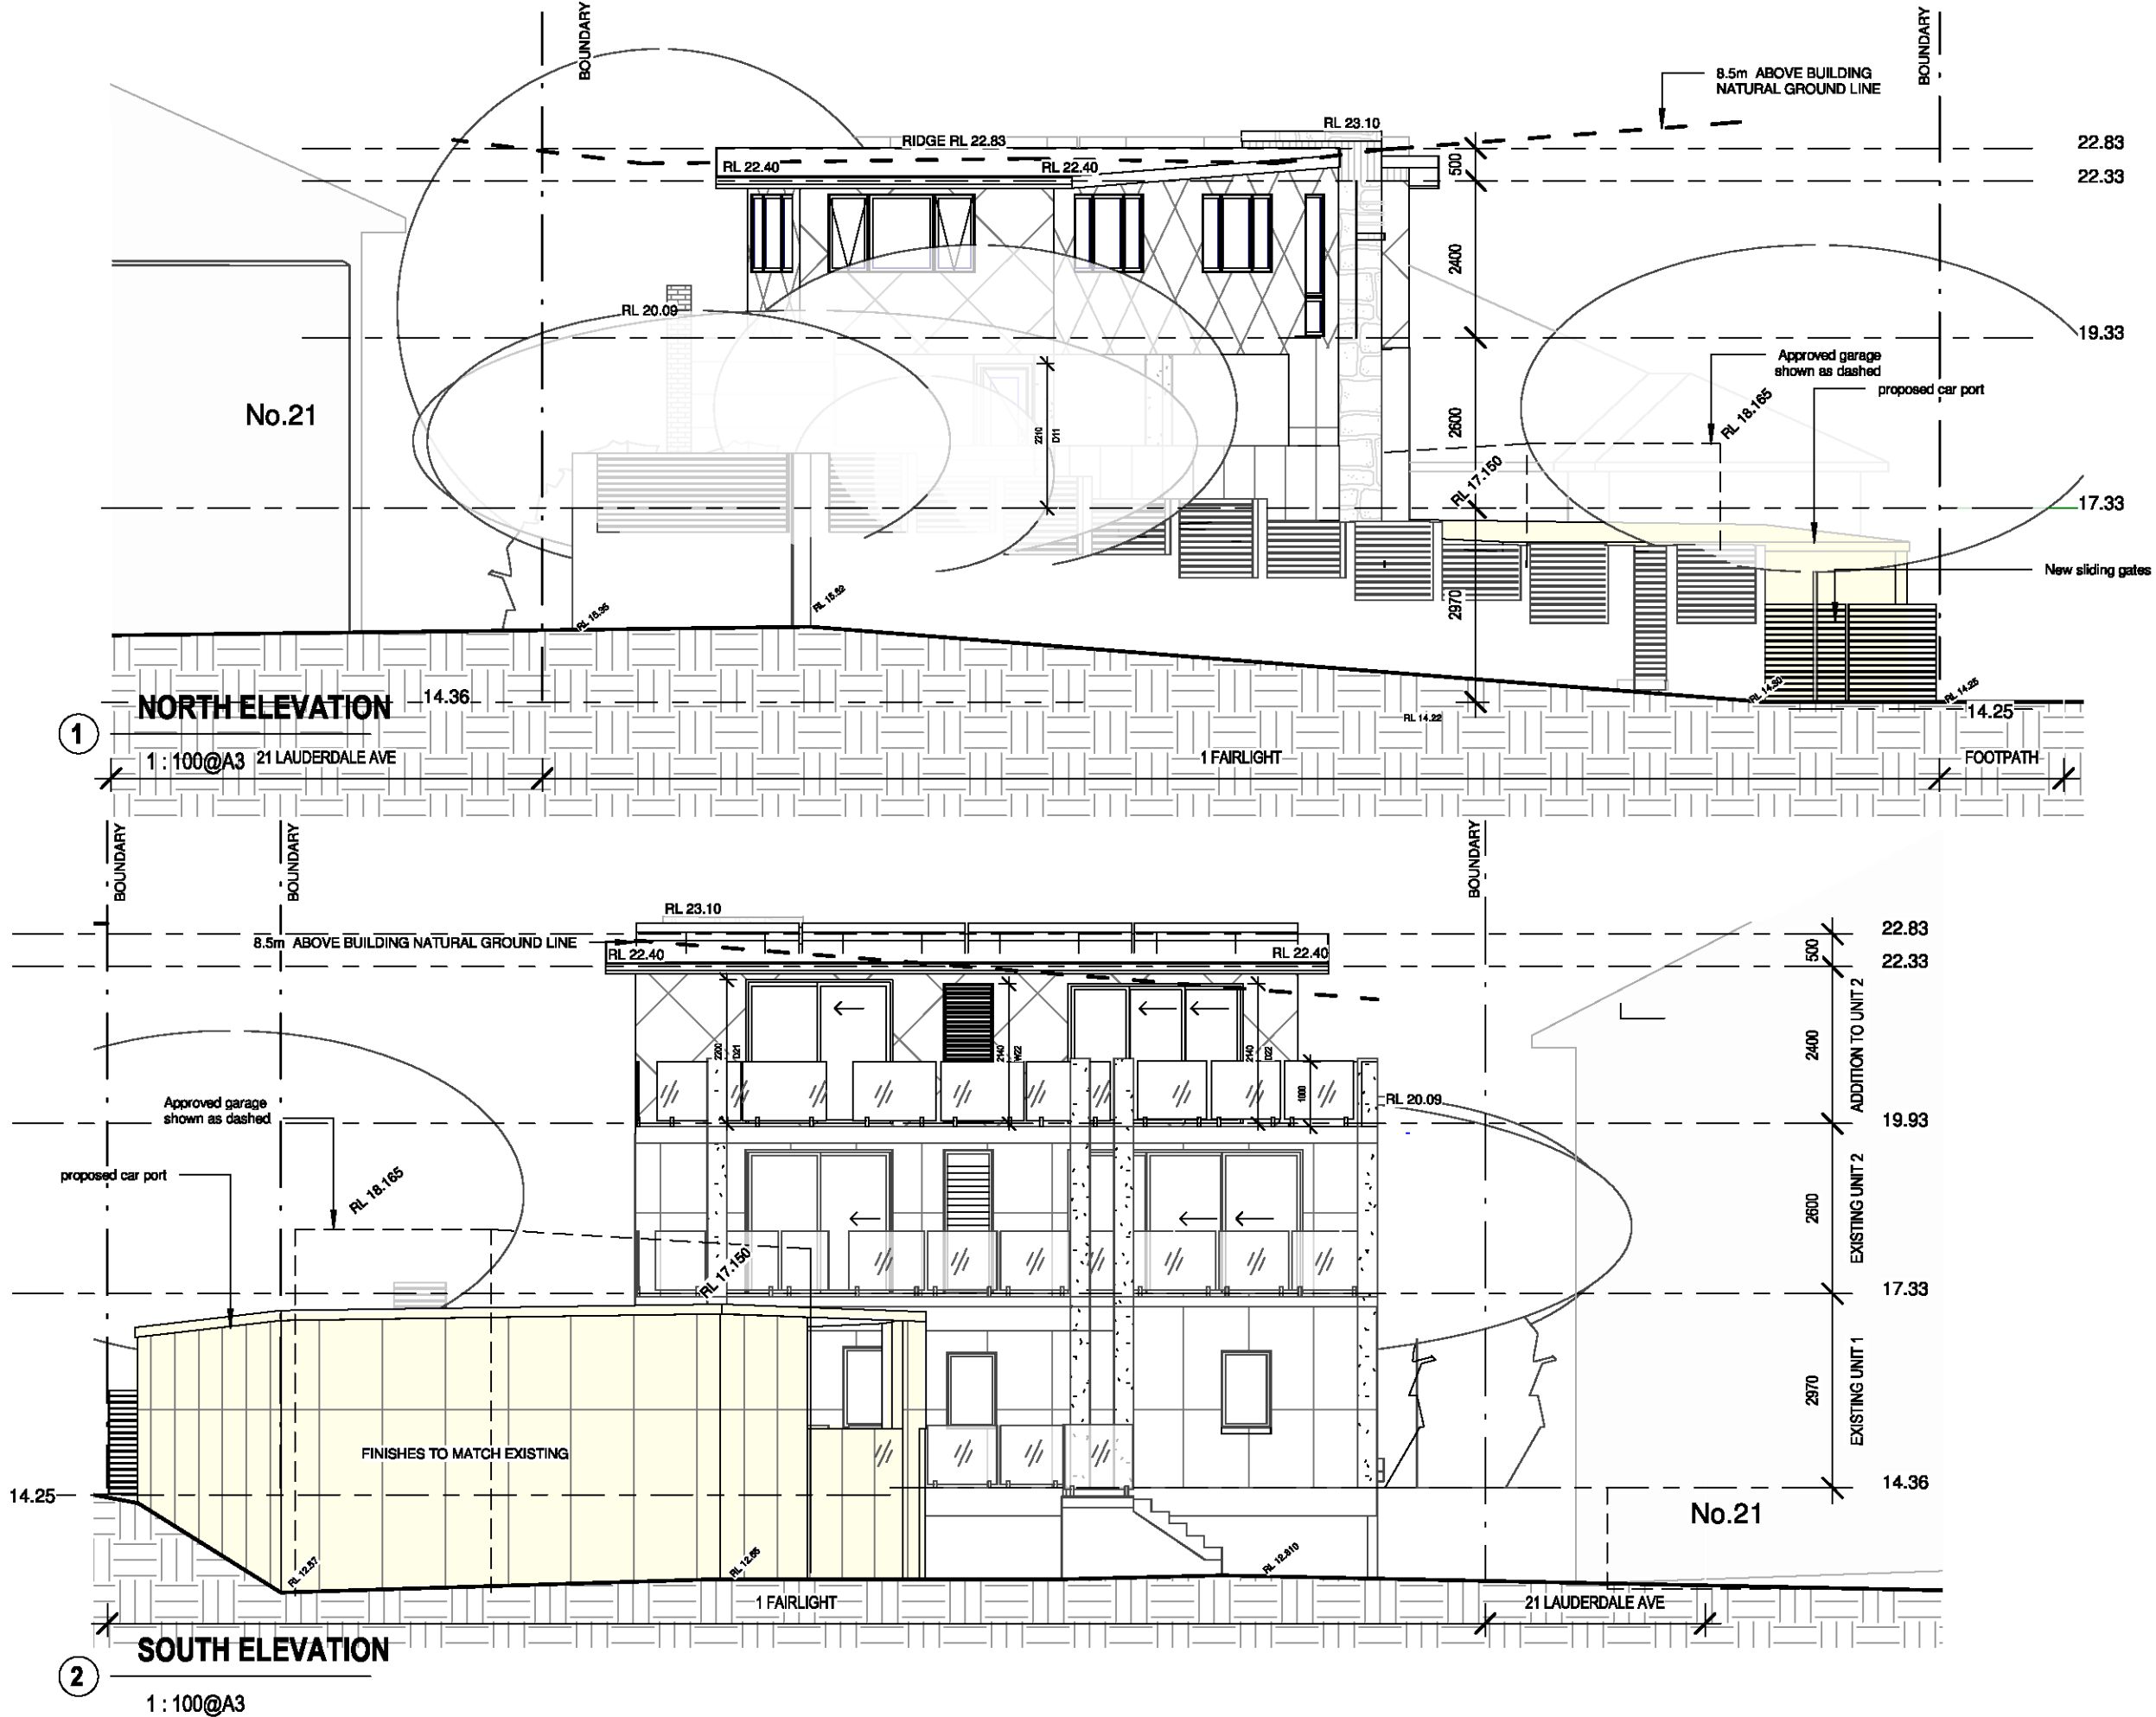

GENERAL NOTES

1. CONTRACTORS MUST VERIFY ALL DIMENSIONS ON SITE PRIOR TO THE COMMENCEMENT OF ANY WORK OR THE PREPARATION OF SHOP DRAWINGS.

2. FIGURED DIMENSIONS TO BE USED IN PREFERENCE TO SCALED DIMENSIONS.

USE OF THESE DRAWINGS

This design and details shown on these drawings are applicable to this project only and may not be reproduced in whole or in part or be used for any other project or purpose without the written permission of Woodhouse & Danks Pty. Ltd. with whom copyright resides.

No.	DATE	REVISION OR ISSUE	DWNL	CHK	No.	DATE	REVISION OR ISSUE	DWNL	CHK	No.	DATE	REVISION OR ISSUE	DWNL	CHK

PROPOSED CARPORT
1 FAIRLIGHT CRESCENT, FAIRLIGHT

NORTH & SOUTH ELEVATIONS

	WOODHOUSE & DANKS ARCHITECTS Suite 207 - Level 2, 20 Dale Street, Brookvale, NSW 2100 T: (02) 8838 8810 F: (02) 8838 8830 E: admin@woodhousedanks.com.au	JOB No. 15005
SCALE 1:100@A3	DATE MARCH 2016	DRAWN AC

