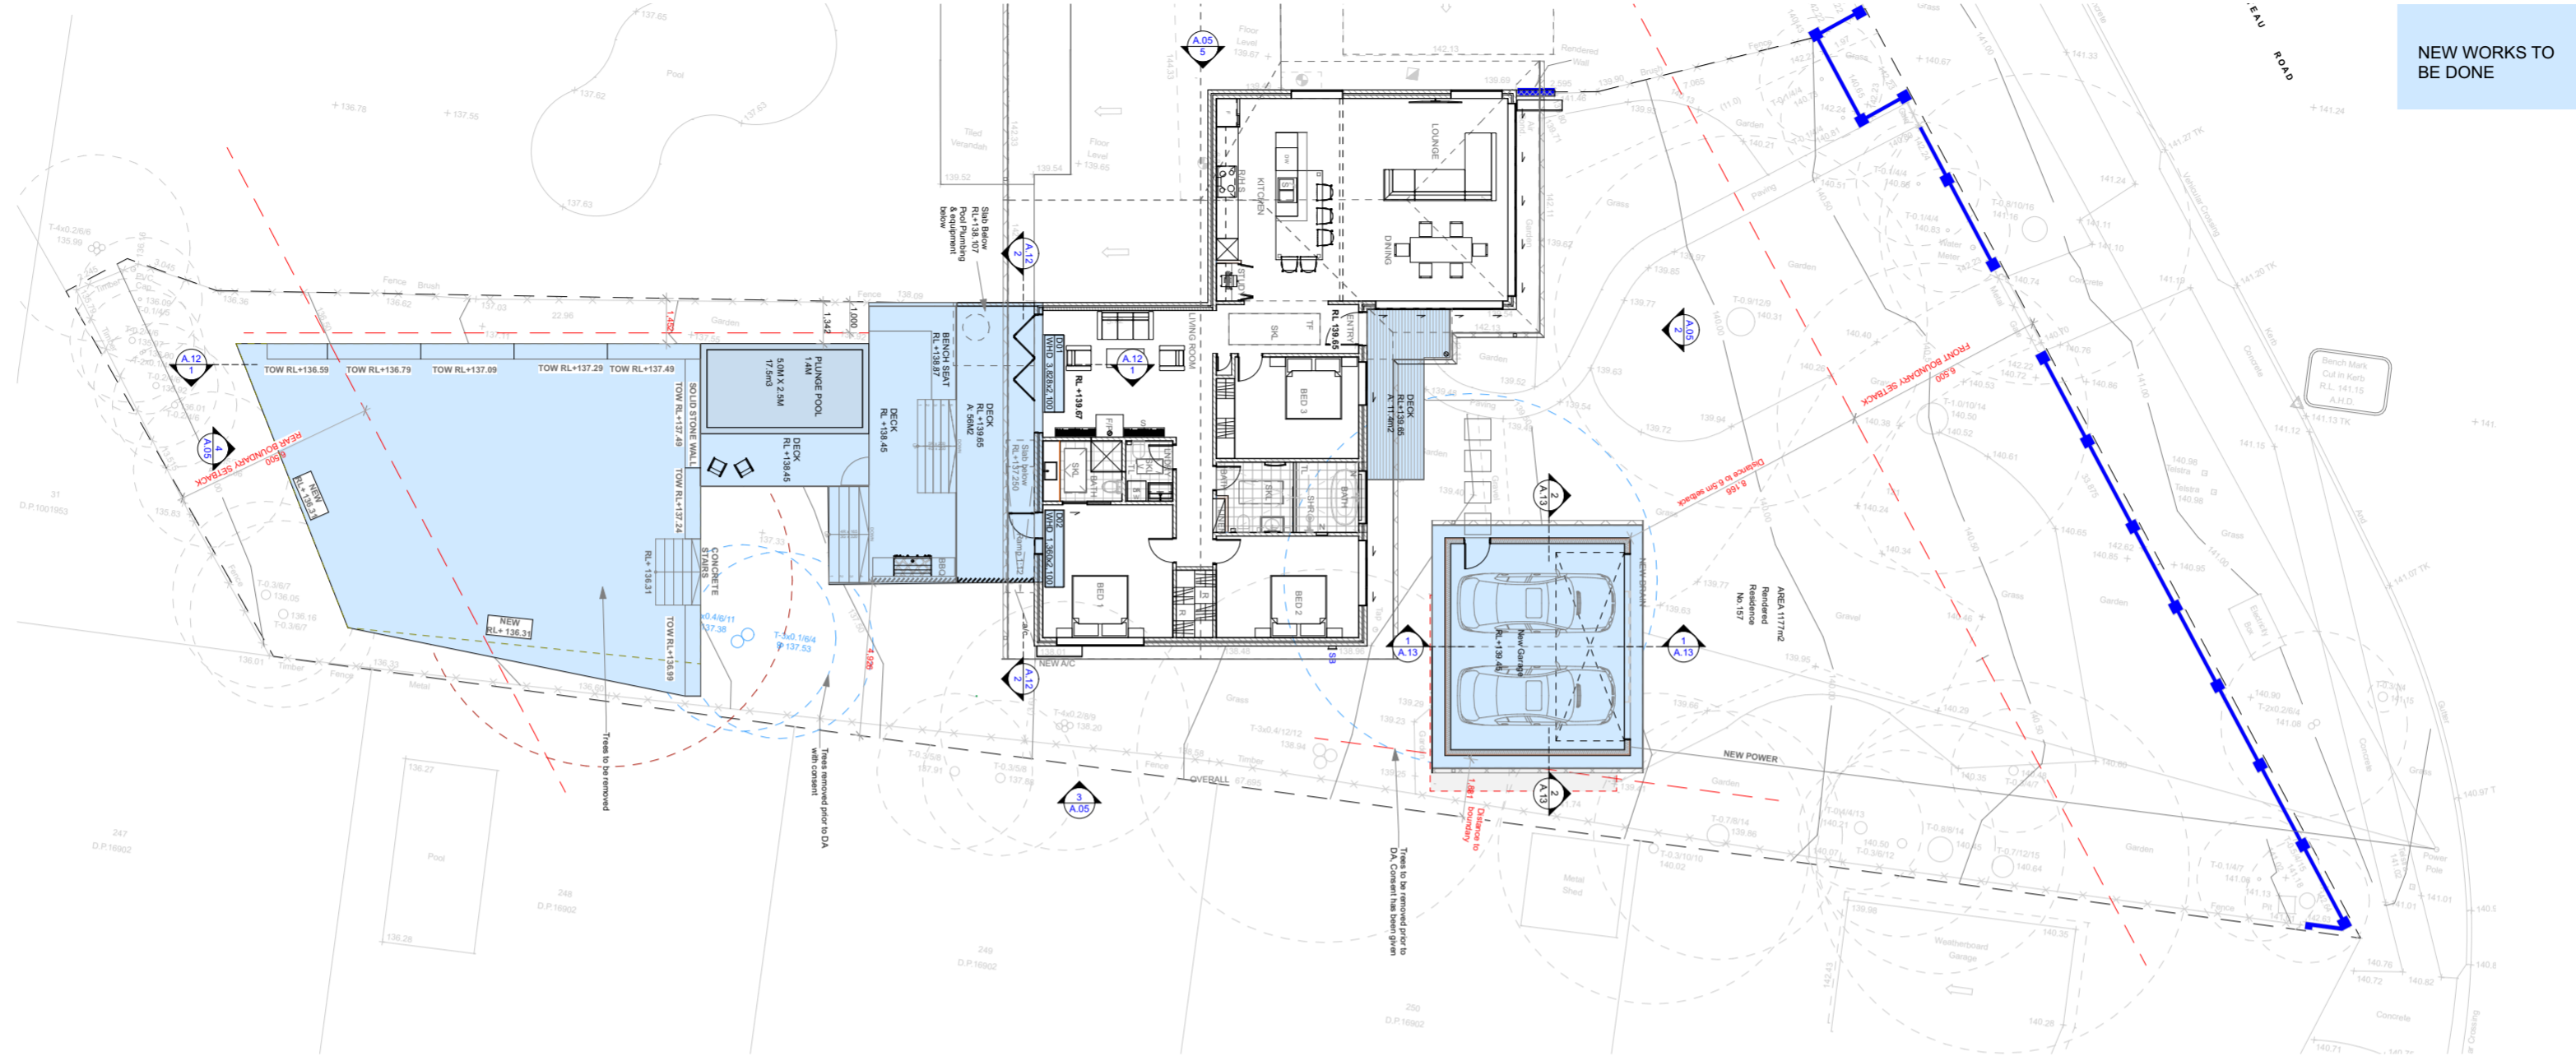


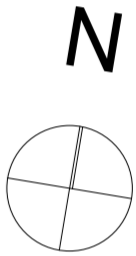
1

SITE PLAN
1:200NEW WORKS TO
BE DONE

NOTES:

DO NOT SCALE DRAWING.
VERIFY ALL
DIMENSIONS ON SITE
REPORT ANY
DISCREPANCIES IN
DOCUMENTATION TO
ARCHITECT
THIS DRAWING IS FOR THE
PURPOSE OF COUNCIL
APPROVAL. SUCH IS NOT
SUITABLE FOR
CONSTRUCTION

ALL DIMENSIONS TO BE
CARRIED OUT IN
ACCORDANCE WITH
AS2601-2001 -
DEMOLITION OF
STRUCTURES



MANGANO RESIDENCE

Nicole & Richard Mangano
157 Plateau Road
Bilgola Plateau, NSW
Tel 0403 799 018

3 cm ACTUAL

IF THE ABOVE DIMENSION DOES
NOT MEASURE THREE
CENTIMETERS (3 cm) EXACTLY, THIS
DRAWING WILL HAVE BEEN
ENLARGED OR REDUCED,
AFFECTING ALL LABELED SCALES.

| BY | REVISIONS | DATE |
|----|-----------|----------|
| CL | A | 26.04.20 |

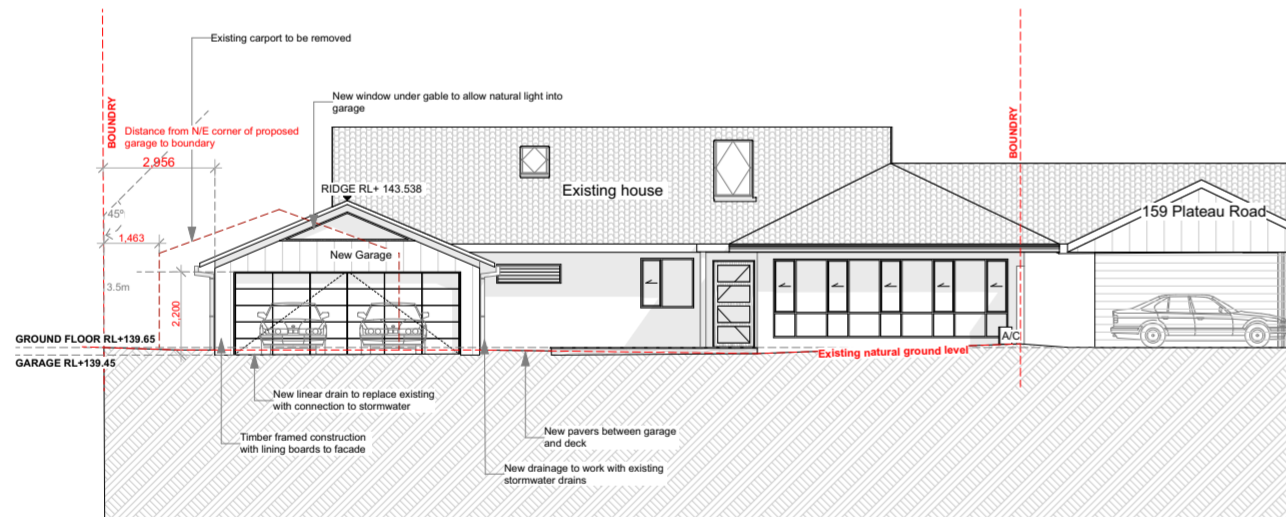
| | |
|--------|---------------|
| Date: | 16/5/20 |
| Scale: | AS NOTED |
| Drawn: | CL - 26/04/20 |
| Job: | MAN01LOV |
| Stage | DA |

A.05

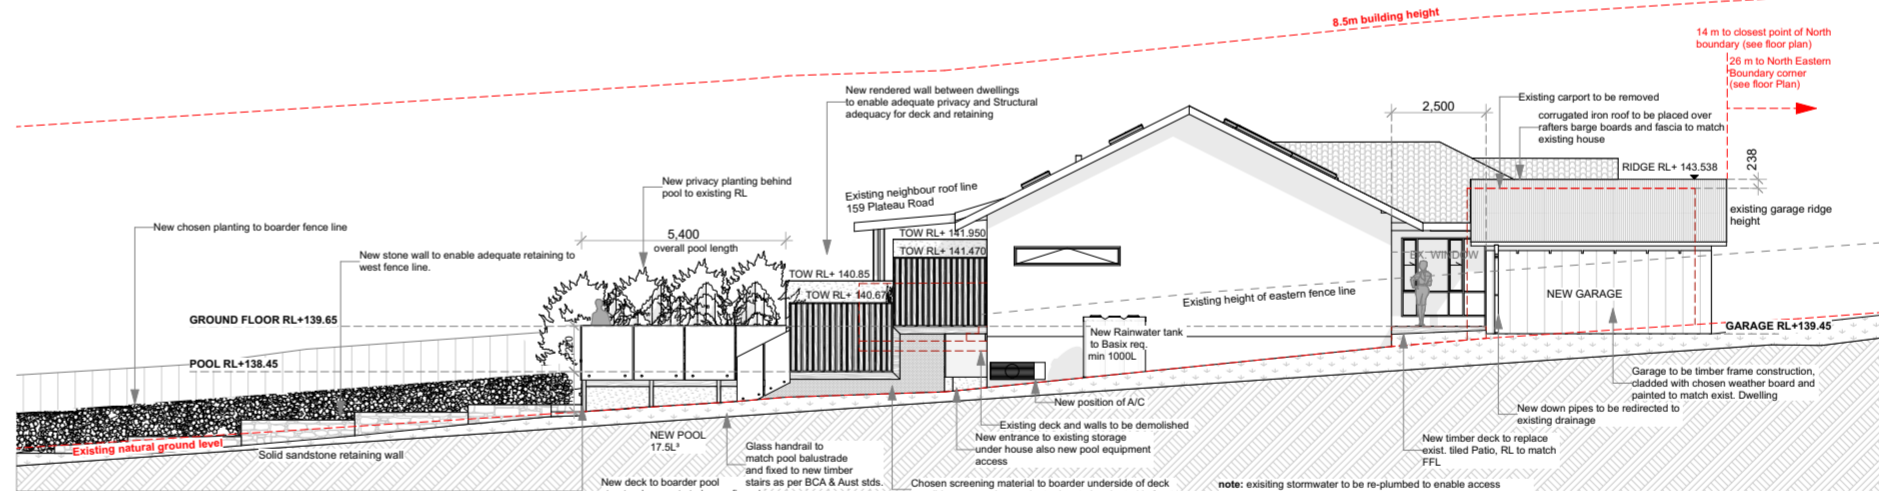
Plotted On: 16/5/20

NOTIFICATION PLAN

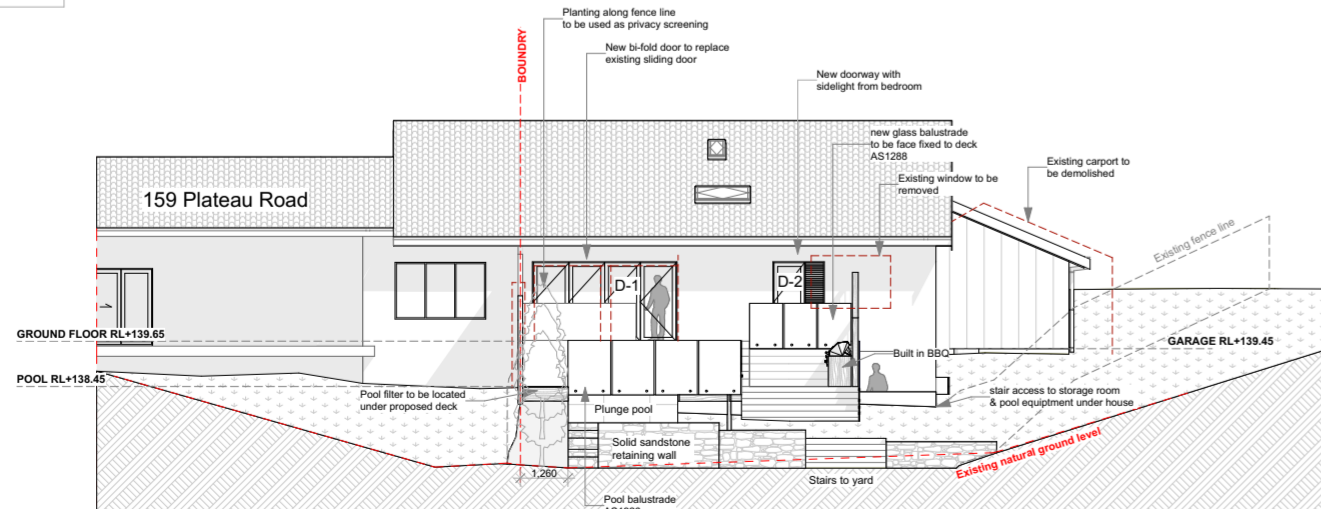
2

NORTH ELEVATION
1:200

3

EAST ELEVATION
1:200

4

SOUTH ELEVATION
1:200

5

WEST ELEVATION
1:200