


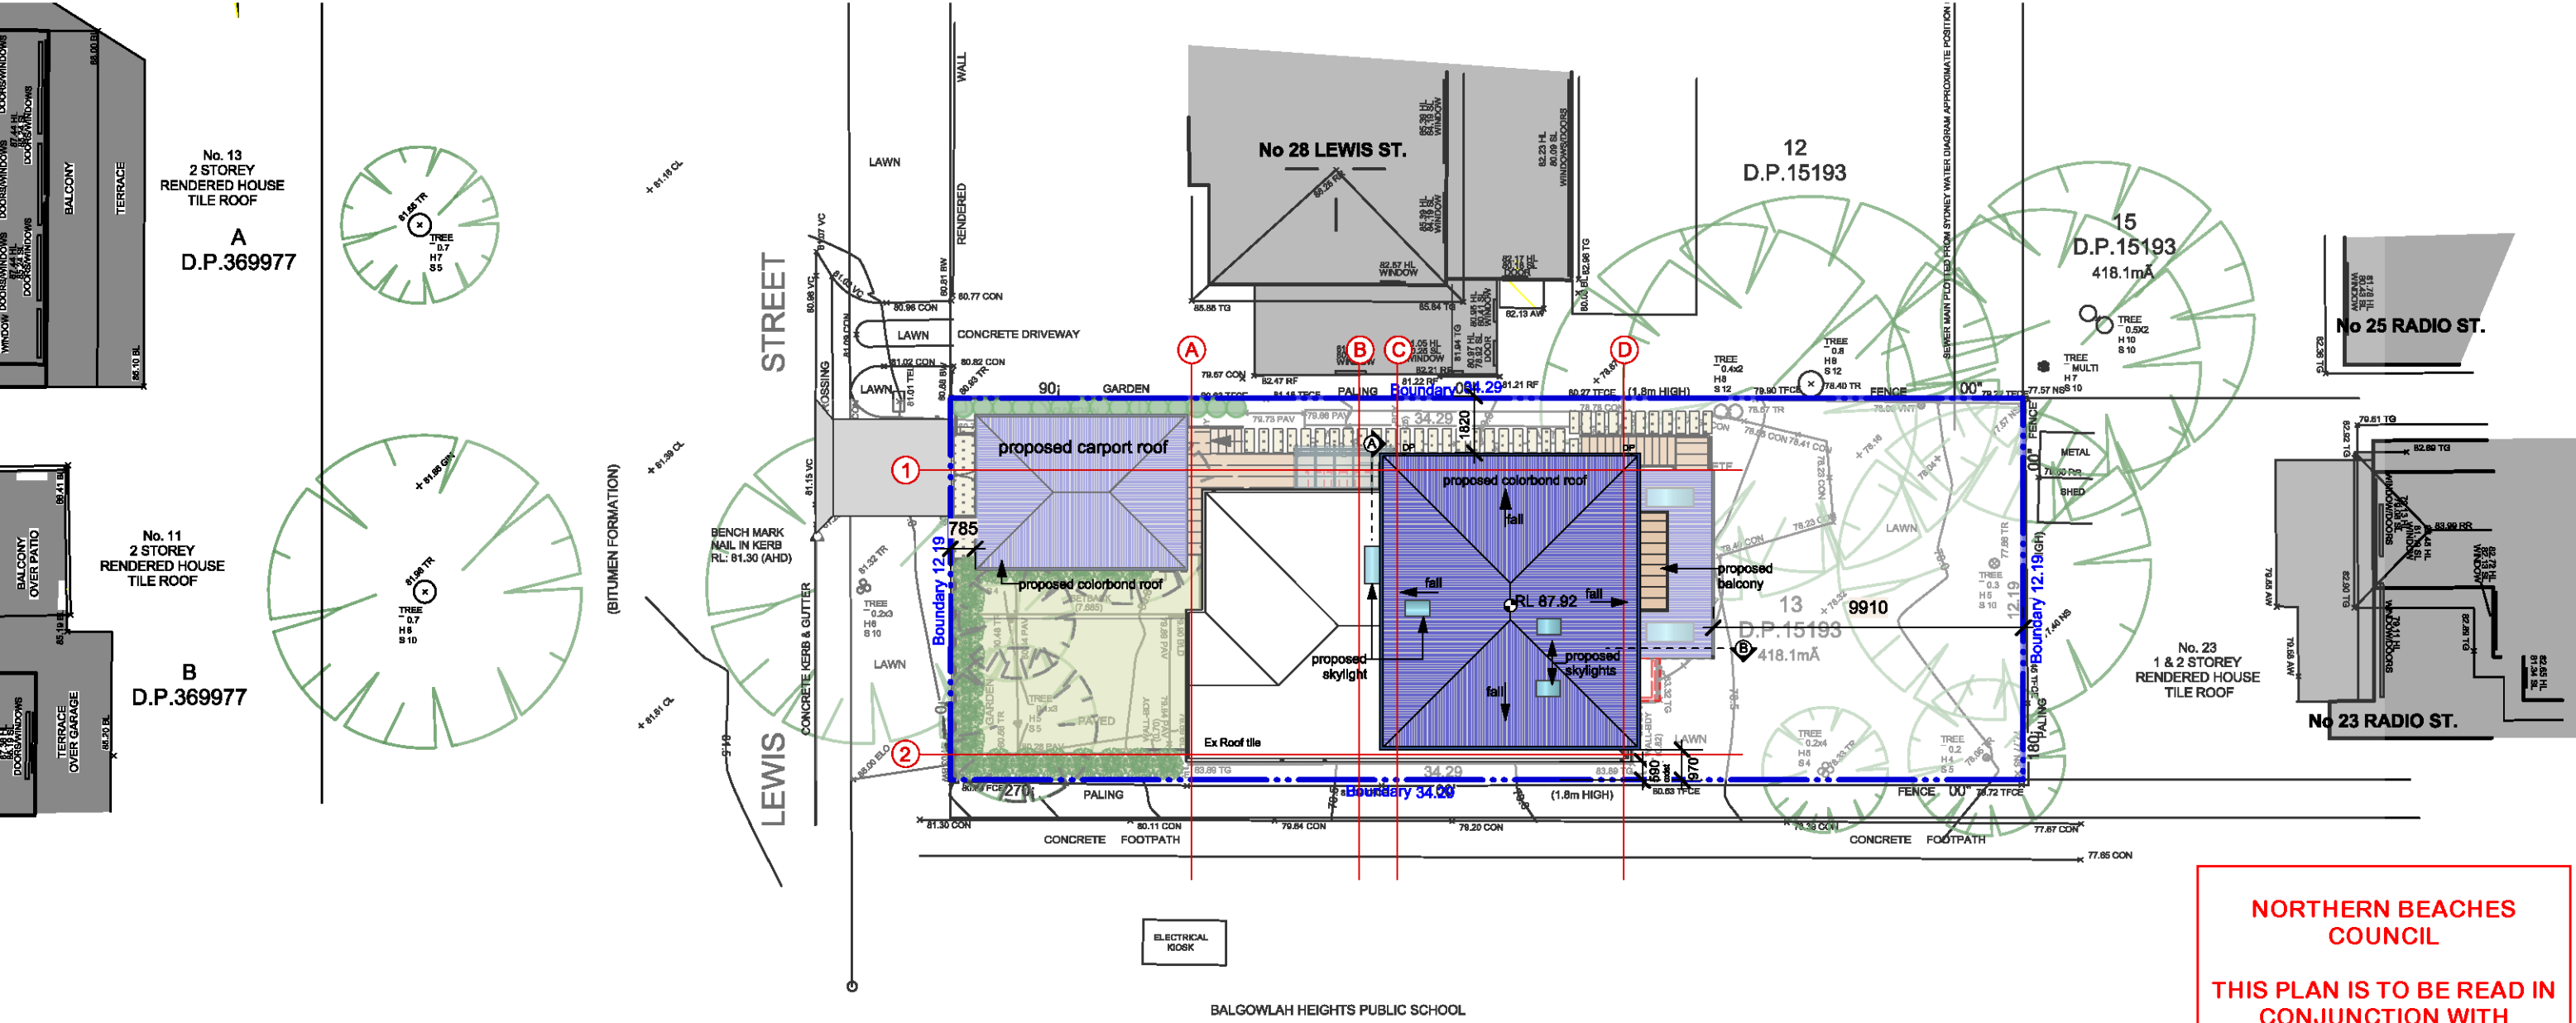

NORTHERN BEACHES
COUNCIL


THIS PLAN IS TO BE READ IN
CONJUNCTION WITH


Endorsement Date: 05/09/2017

DA0163/2017

1 Site Plan
Scale 1:100



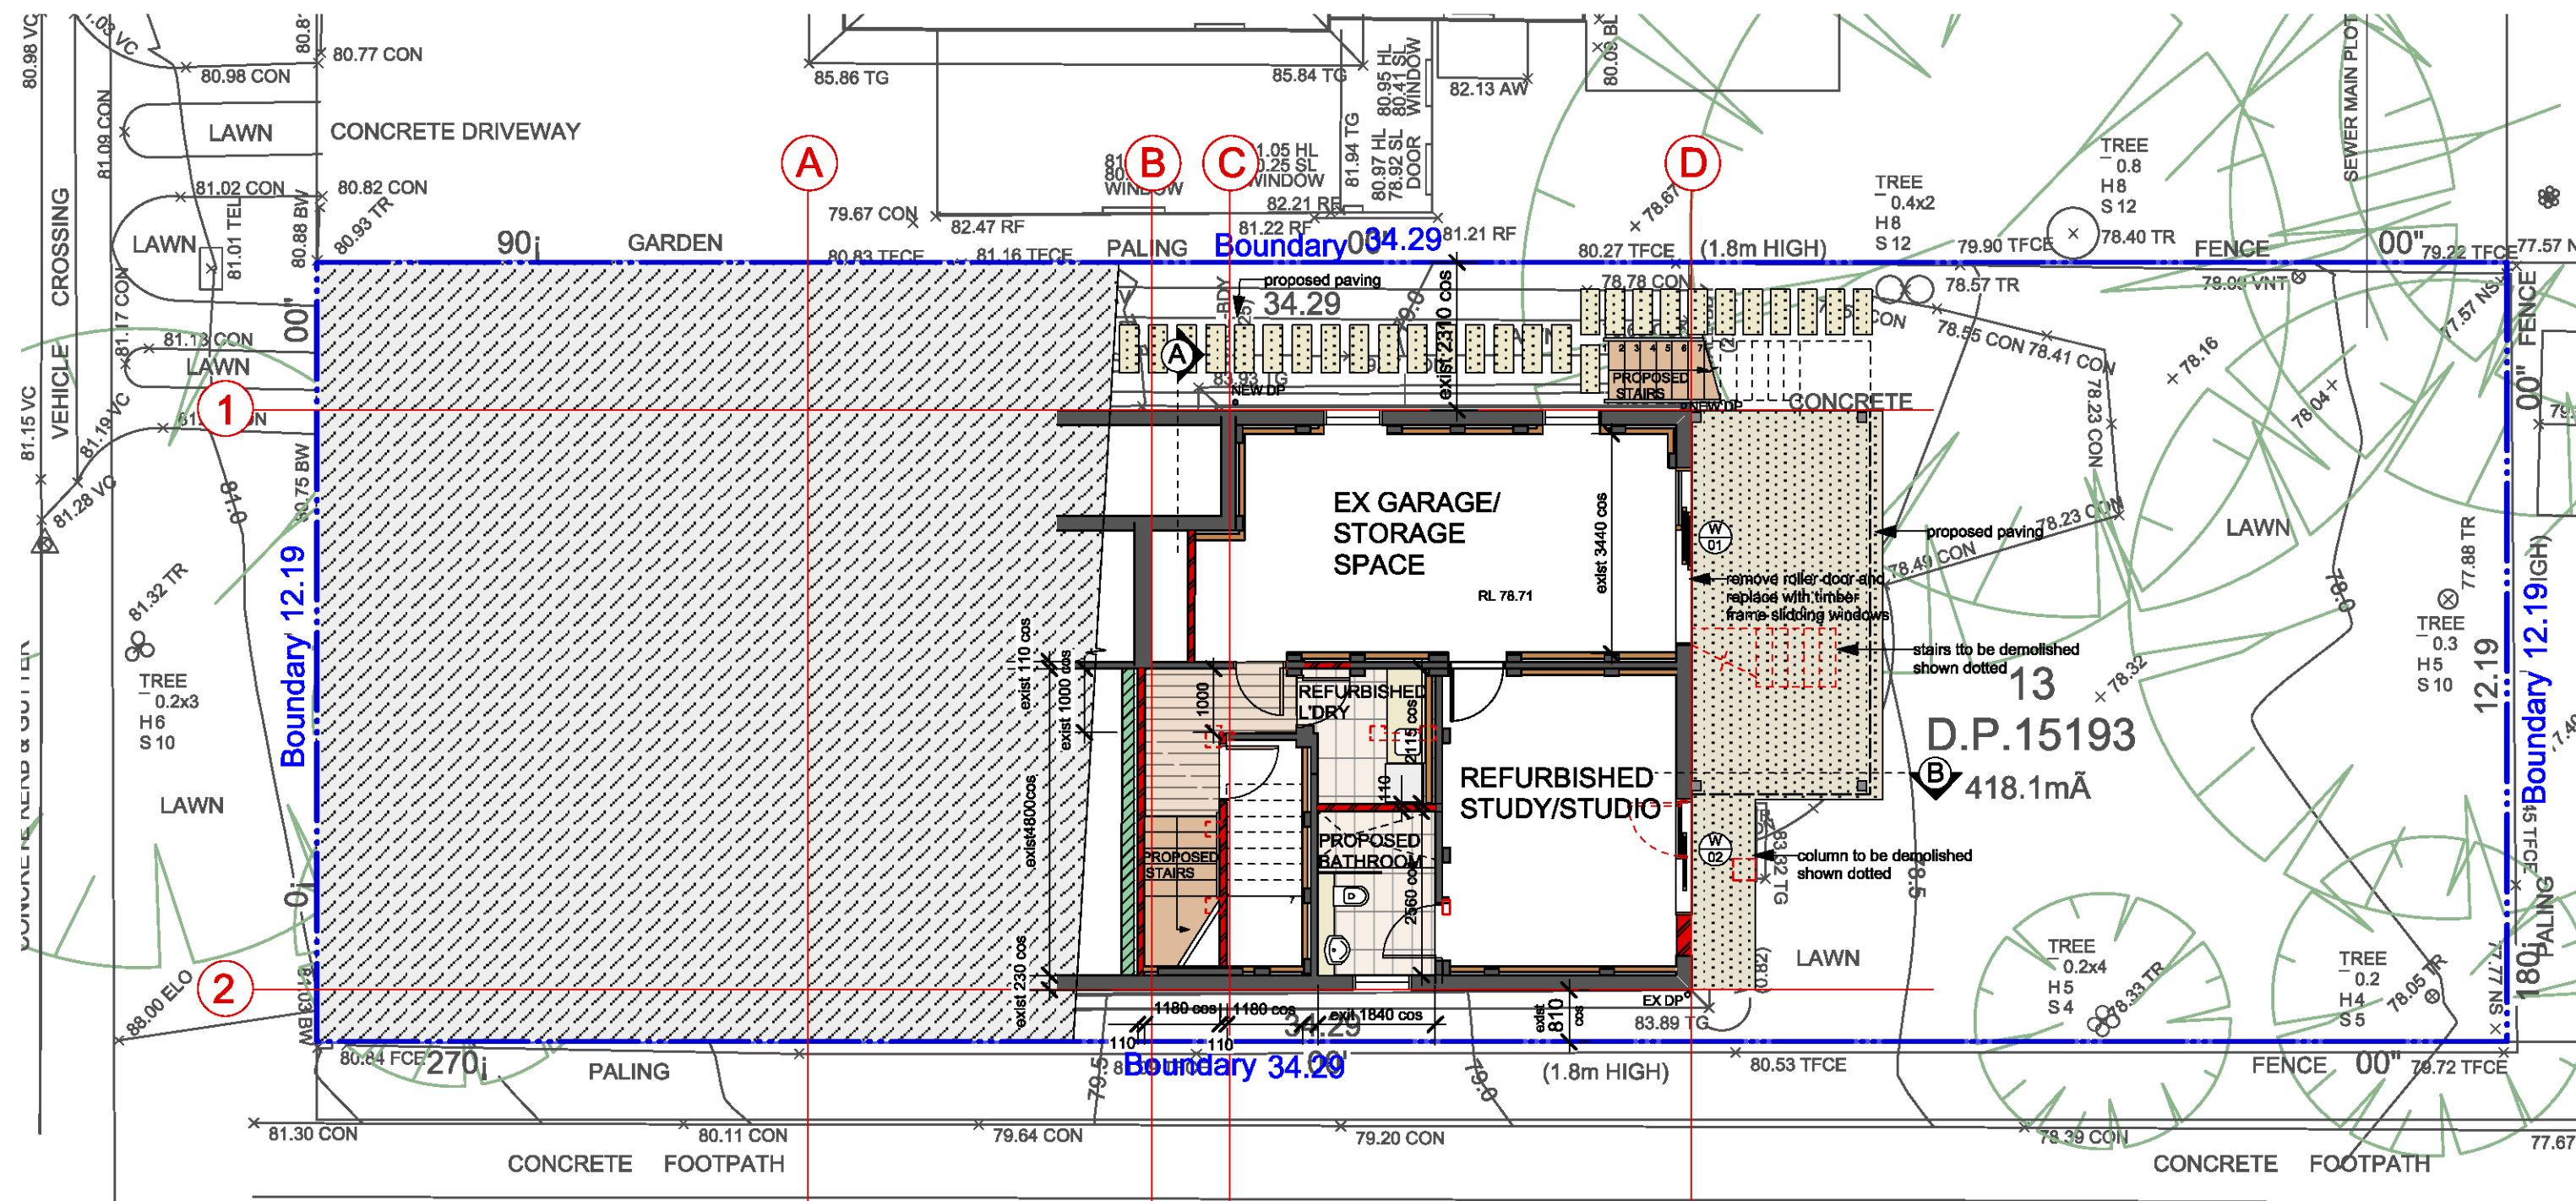

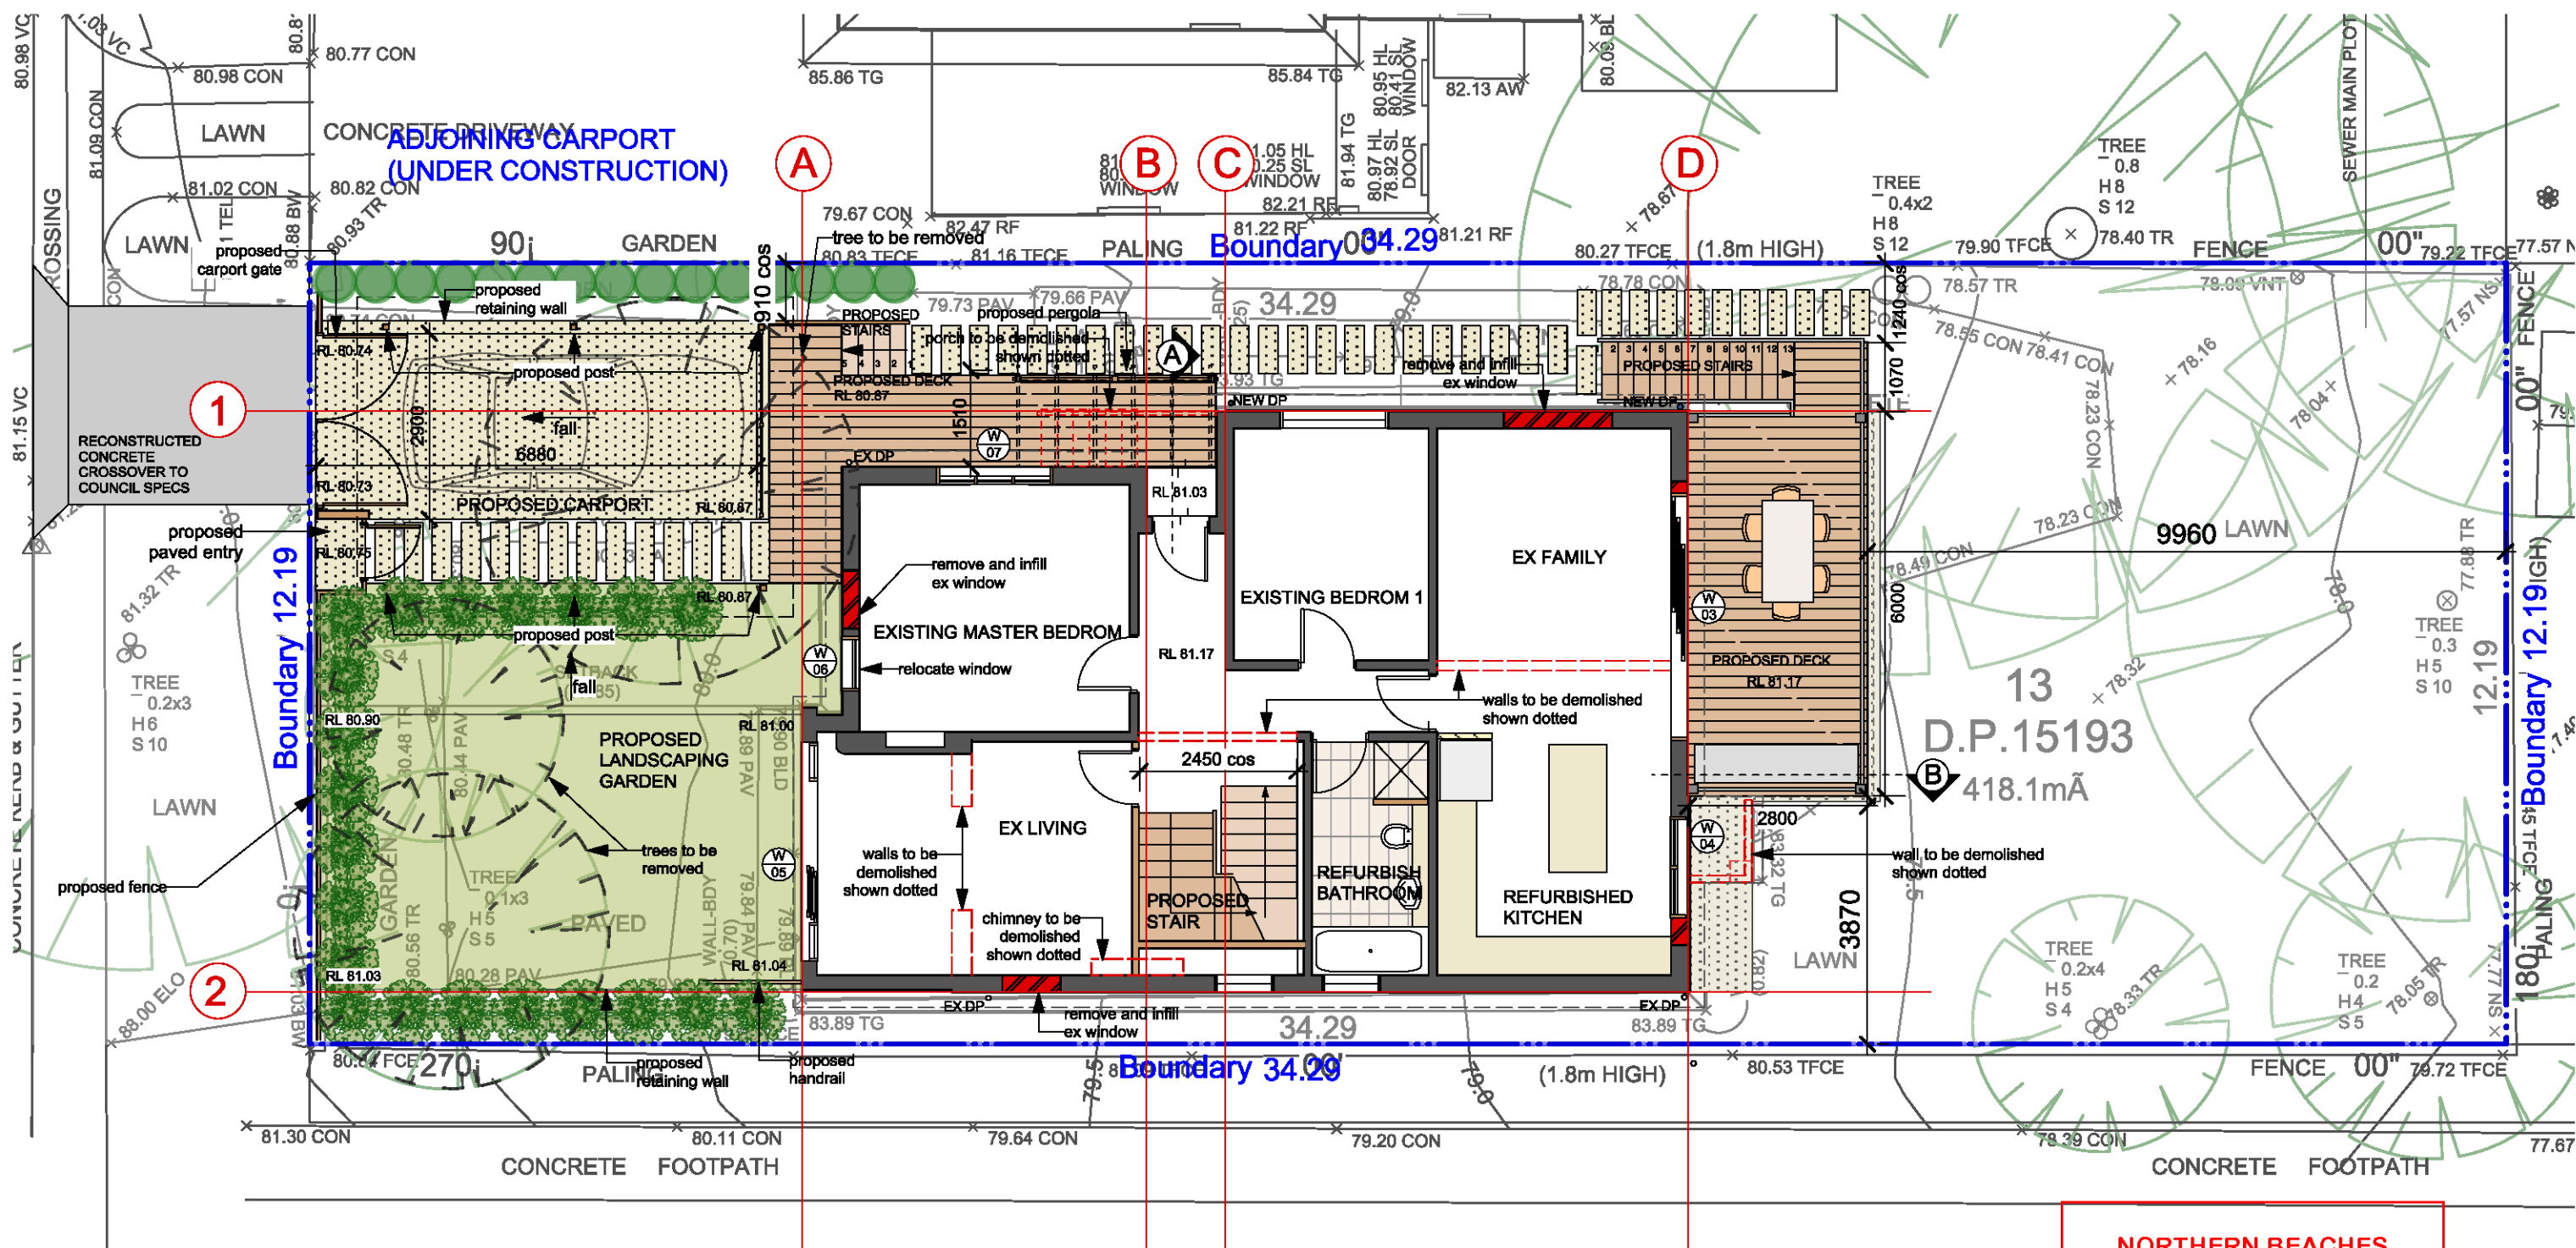

NORTHERN BEACHES COUNCIL

THIS PLAN IS TO BE READ IN CONJUNCTION WITH

Endorsement Date: 05/09/2017

DA0163/2017



Stephen Grech and Associates, Architects

ABN: 96 995 594 563
tel 02 9953 8886 fax 02 9953 8889 email info@grecharchitects.com.au

suite 7, 121 military road, neutral bay nsw
po box 2123 boronia park NSW 2111

Proposed Alterations and Additions at
No 26 Lewis Street, Balgowlah 2093

Builders Contractors shall verify job dimensions before any work commences. All shop drawings shall be submitted to the Architect and manufacture shall not commence prior to the return of amended shop drawings. Figured dimensions shall take precedence over scaled. This drawing is copyright.


LOT 13, DP 15193
Proposed Street Level Plan

For: : Mrs and Mr Rudduck

JULY, 2017 Scale @ A3: 1:100

DWG No:
327/06

Issue: DA

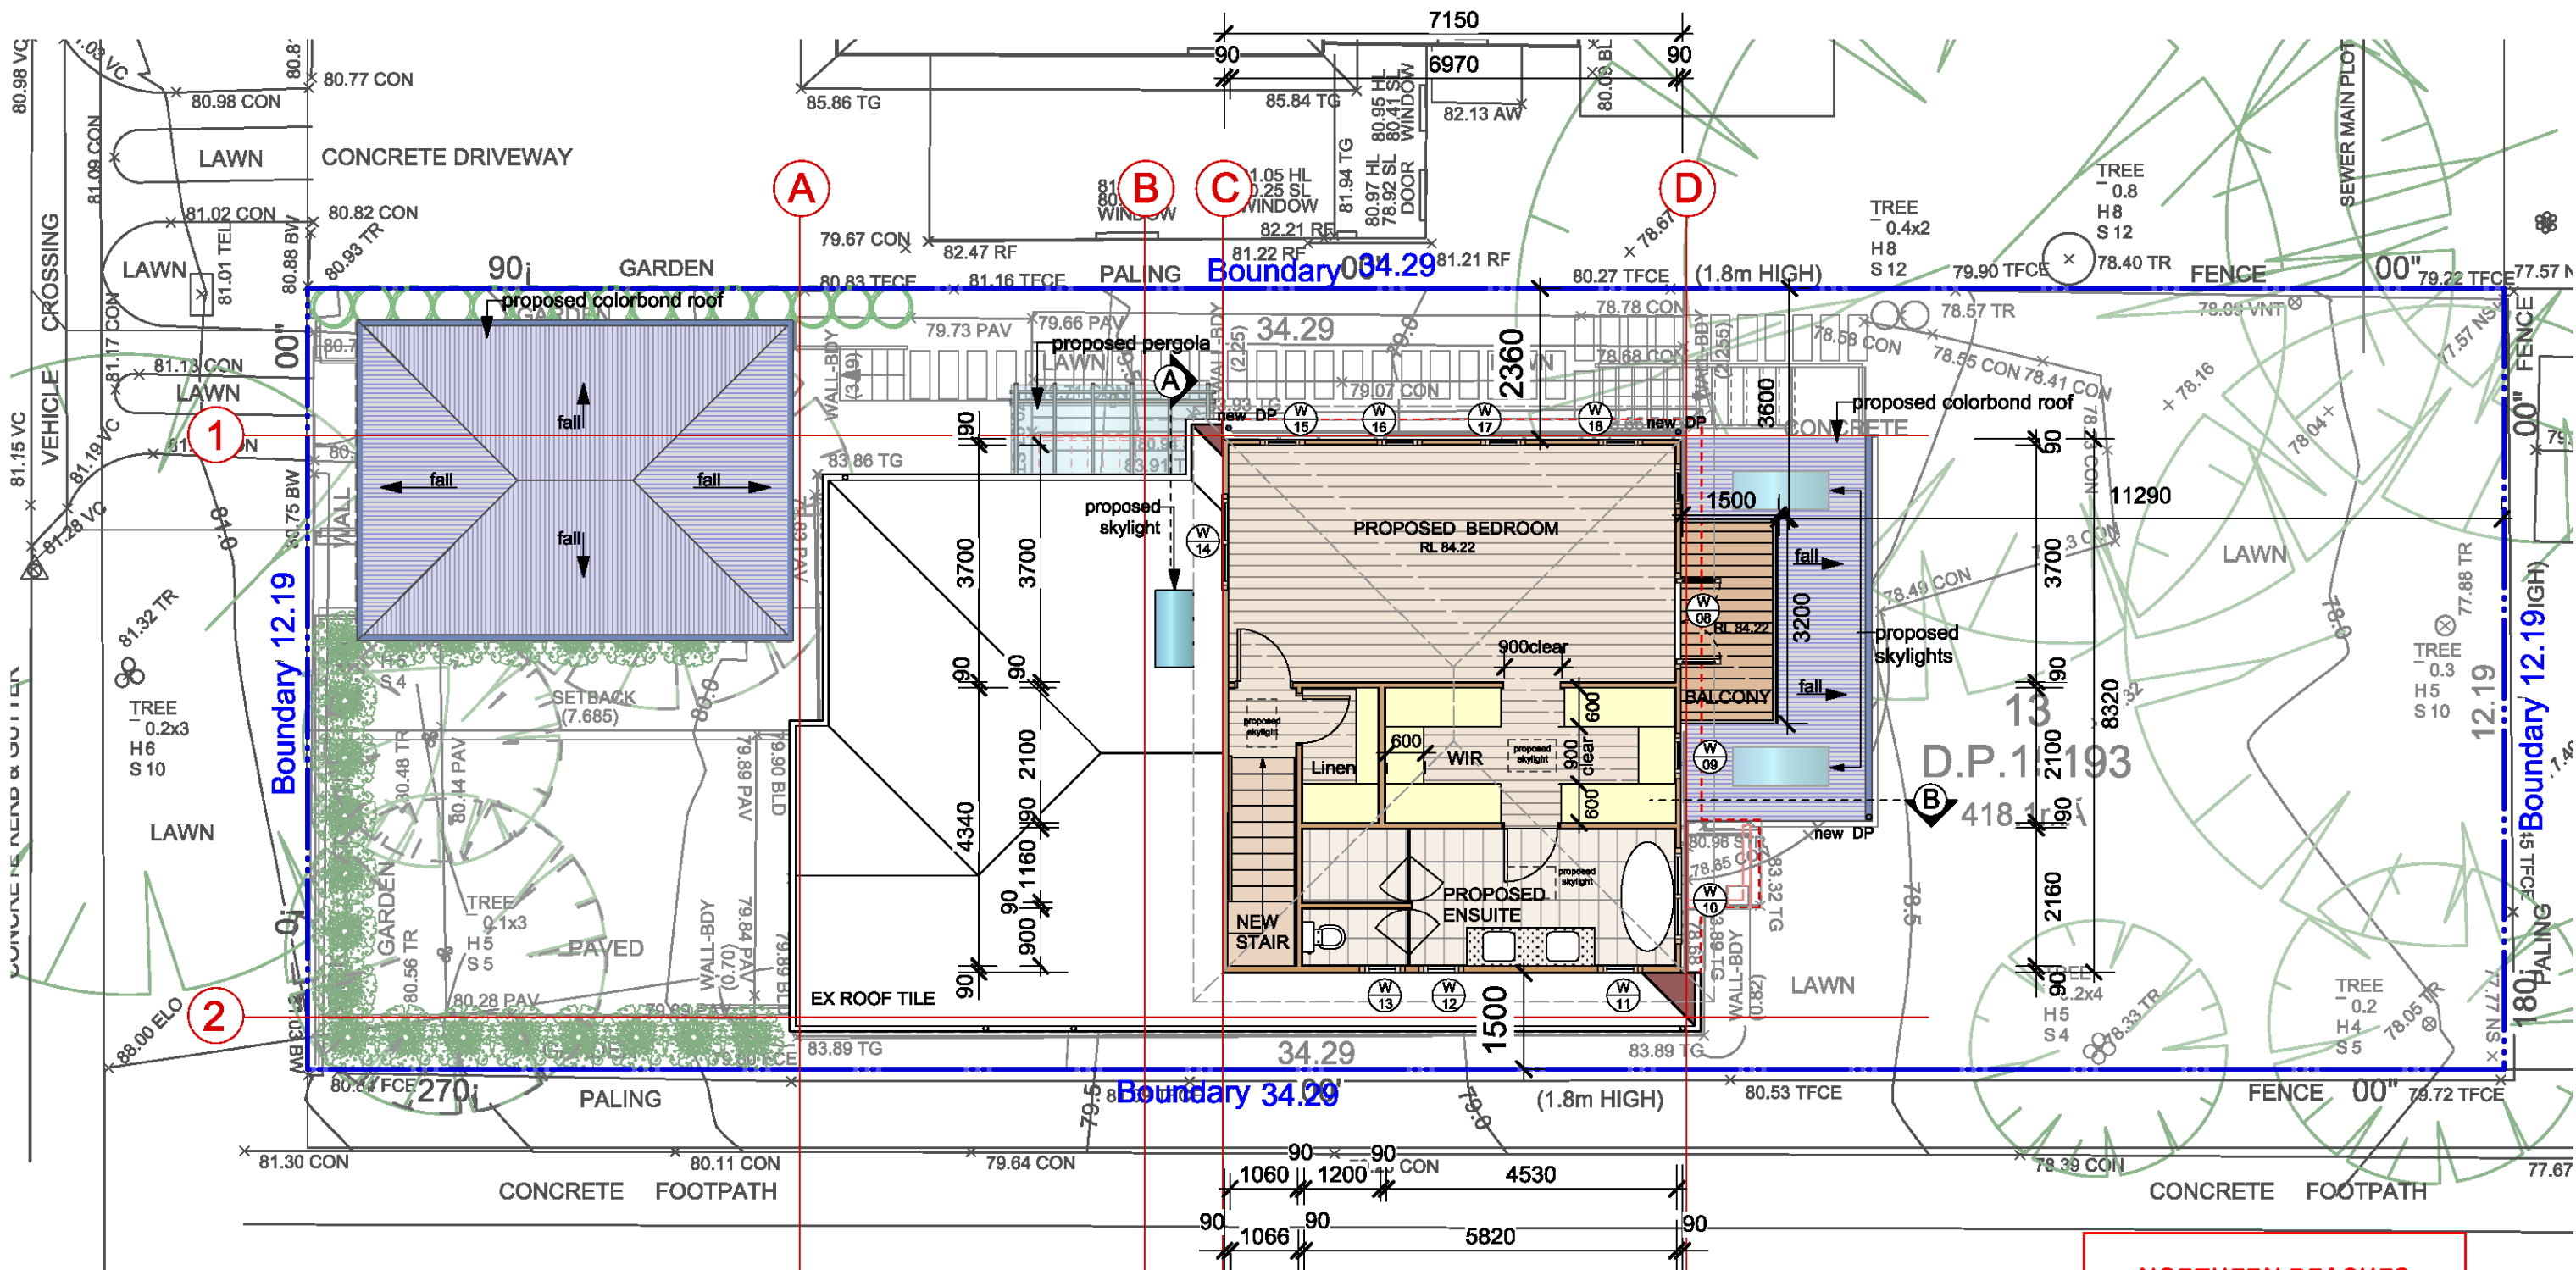

1 Proposed First Plan
Scale 1:100

1:100 AT A3
0 5m

NORTHERN BEACHES
COUNCIL

THIS PLAN IS TO BE READ IN
CONJUNCTION WITH

Endorsement Date: 05/09/2017

DA0163/2017



Stephen Grech and Associates, Architects

ABN: 96 995 594 563
tel 02 9953 8886 fax 02 9953 8889 email info@grecharchitects.com.au
suite 7, 121 military road, neutral bay nsw
po box 2123 boronia park NSW 2111

Proposed Alterations and Additions at
No 26 Lewis Street, Balgowlah 2093

Builders Contractors shall verify job dimensions before any workcommences. All shop drawings shall be submitted to the Architect and manufacture shall not commence prior to the return of amended shop drawings. Figured dimensions shall take precedence over scaled. This drawing is copyright.

LOT 13, DP 15193

Proposed First Plan


For: : Mrs and Mr Rudduck

JULY, 2017 Scale @ A3: 1:100

DWG No:

327/07

Issue: DA

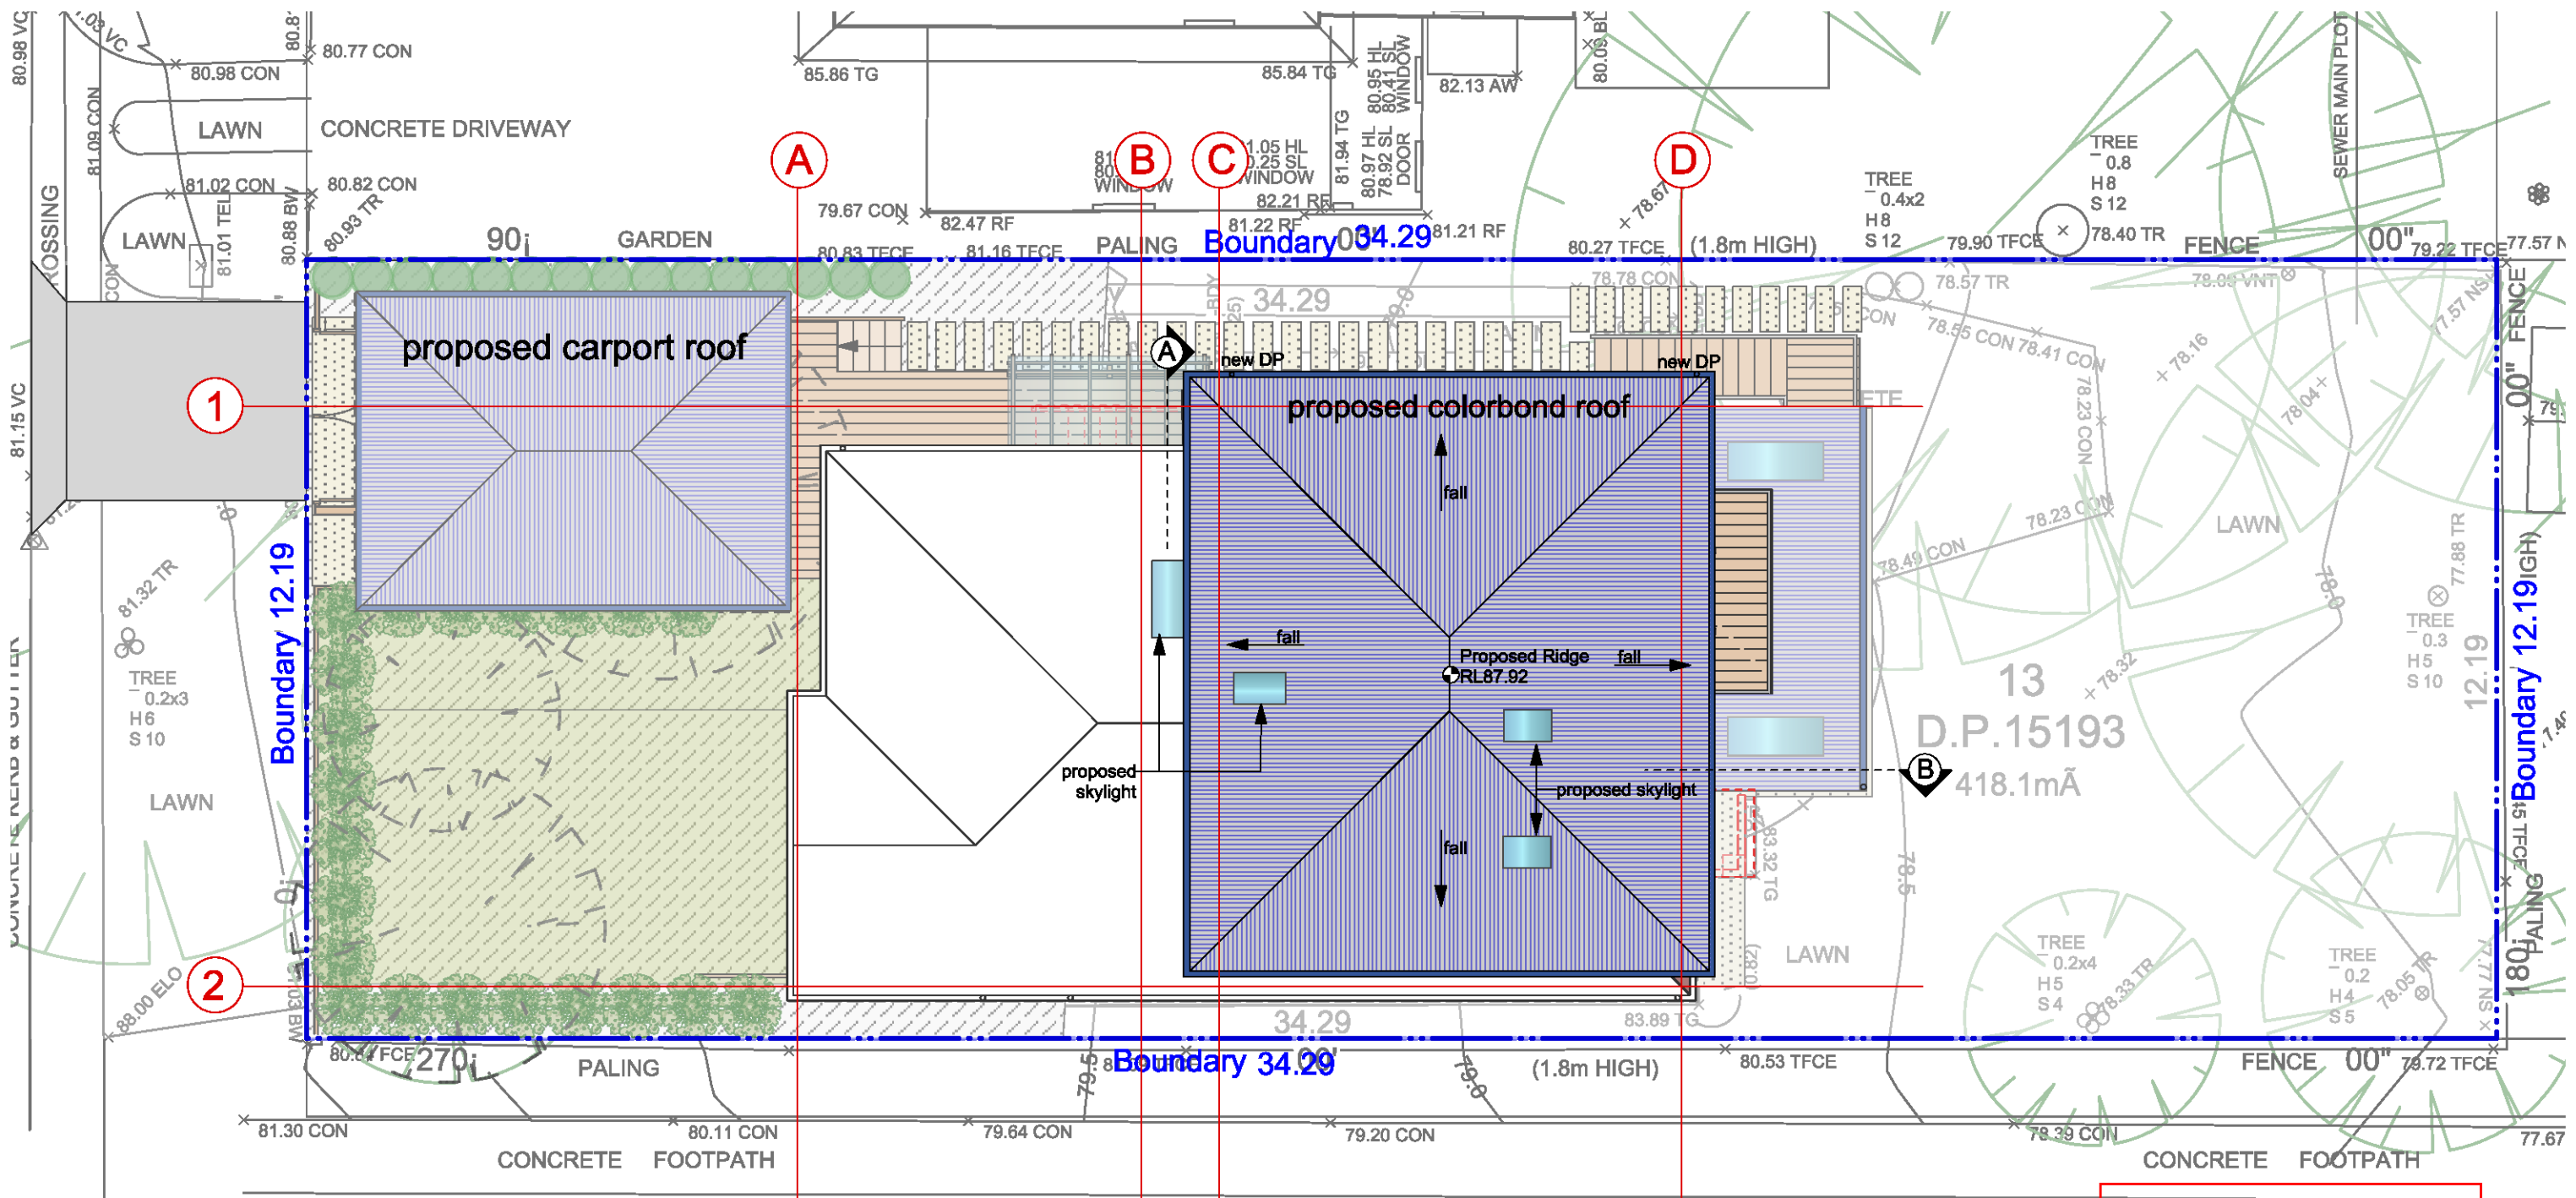

1 Proposed Roof Plan
Scale 1:100

1:100 AT A3



Stephen Grech and Associates, Architects
ABN: 96 995 594 563
tel 02 9953 8886 fax 02 9953 8889 email info@grecharchitects.com.au
suite 7, 121 military road, neutral bay nsw
po box 2123 boronia park NSW 2111

**Proposed Alterations and Additions at
No 26 Lewis Street, Balgowlah 2093**

Builders Contractors shall verify job dimensions before any workcommences. All shop drawings shall be submitted to the Architect and manufacture shall not commence prior to the return of amended shop drawings. Figured dimensions shall take precedence over scaled. This drawing is copyright.

LOT 13, DP 15193
Proposed Roof Plan


For: Mrs and Mr Rudduck

**NORTHERN BEACHES
COUNCIL**
**THIS PLAN IS TO BE READ IN
CONJUNCTION WITH**
Endorsement Date: 05/09/2017
DA0163/2017



DWG No:
327/08

JULY, 2017 Scale @ A3: 1:100 Issue: DA

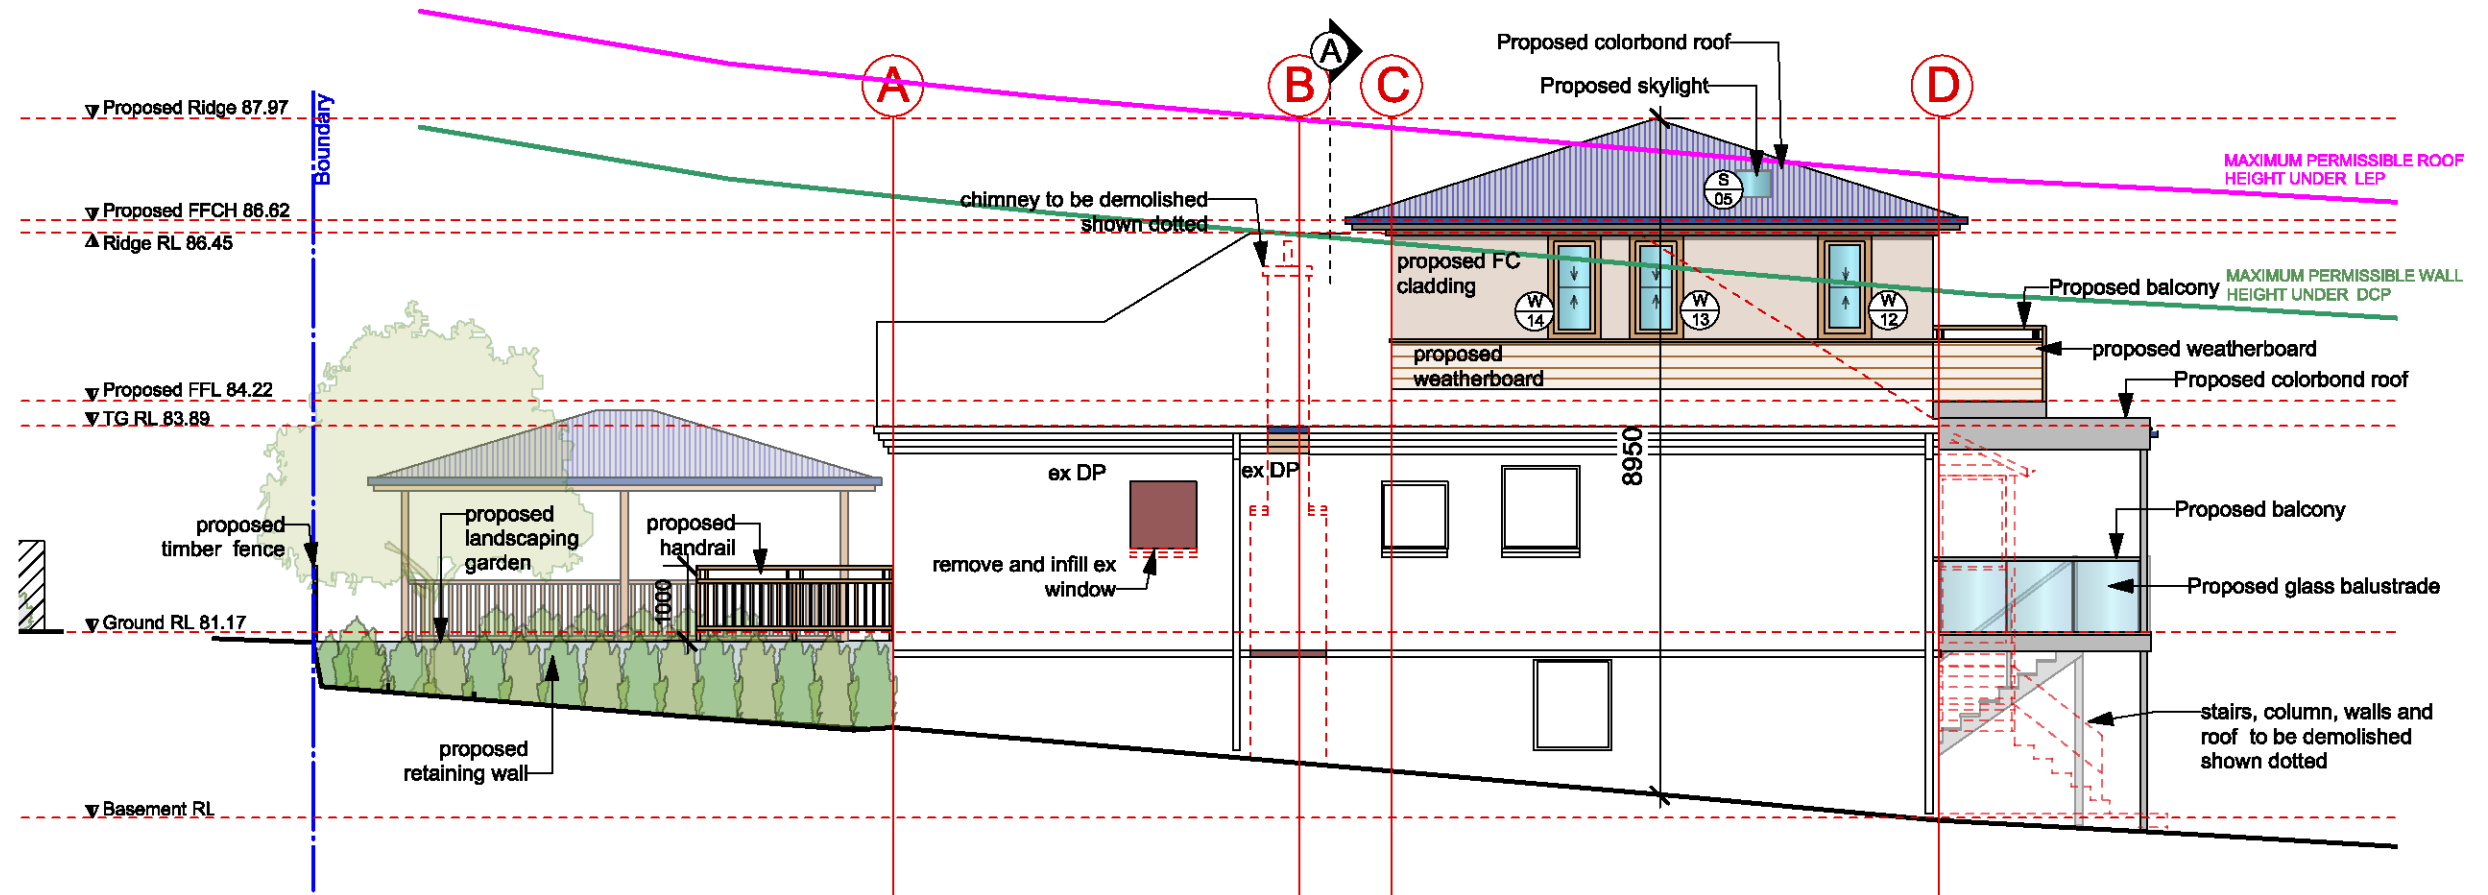

1 South Elevation
Scale 1:100

1:100 AT A3
0 5m

NORTHERN BEACHES
COUNCIL

THIS PLAN IS TO BE READ IN
CONJUNCTION WITH

Endorsement Date: 05/09/2017

DA0163/2017

Stephen Grech and Associates, Architects

ABN: 96 995 594 563
tel 02 9953 8886 fax 02 9953 8889 email info@grecharchitects.com.au
suite 7, 121 military road, neutral bay nsw
po box 2123 boronia park NSW 2111

**Proposed Alterations and Additions at
No 26 Lewis Street, Balgowlah 2093**

Builders Contractors shall verify job dimensions before any workcommences. All shop drawings shall be submitted to the Architect and manufacture shall not commence prior to the return of amended shop drawings. Figured dimensions shall take precedence over scaled. This drawing is copyright.

LOT 13, DP 15193
Proposed South Elevation


For: : Mrs and Mr Rudduck

JULY, 2017 Scale @ A3: 1:100

DWG No:

327 /09

Issue: DA

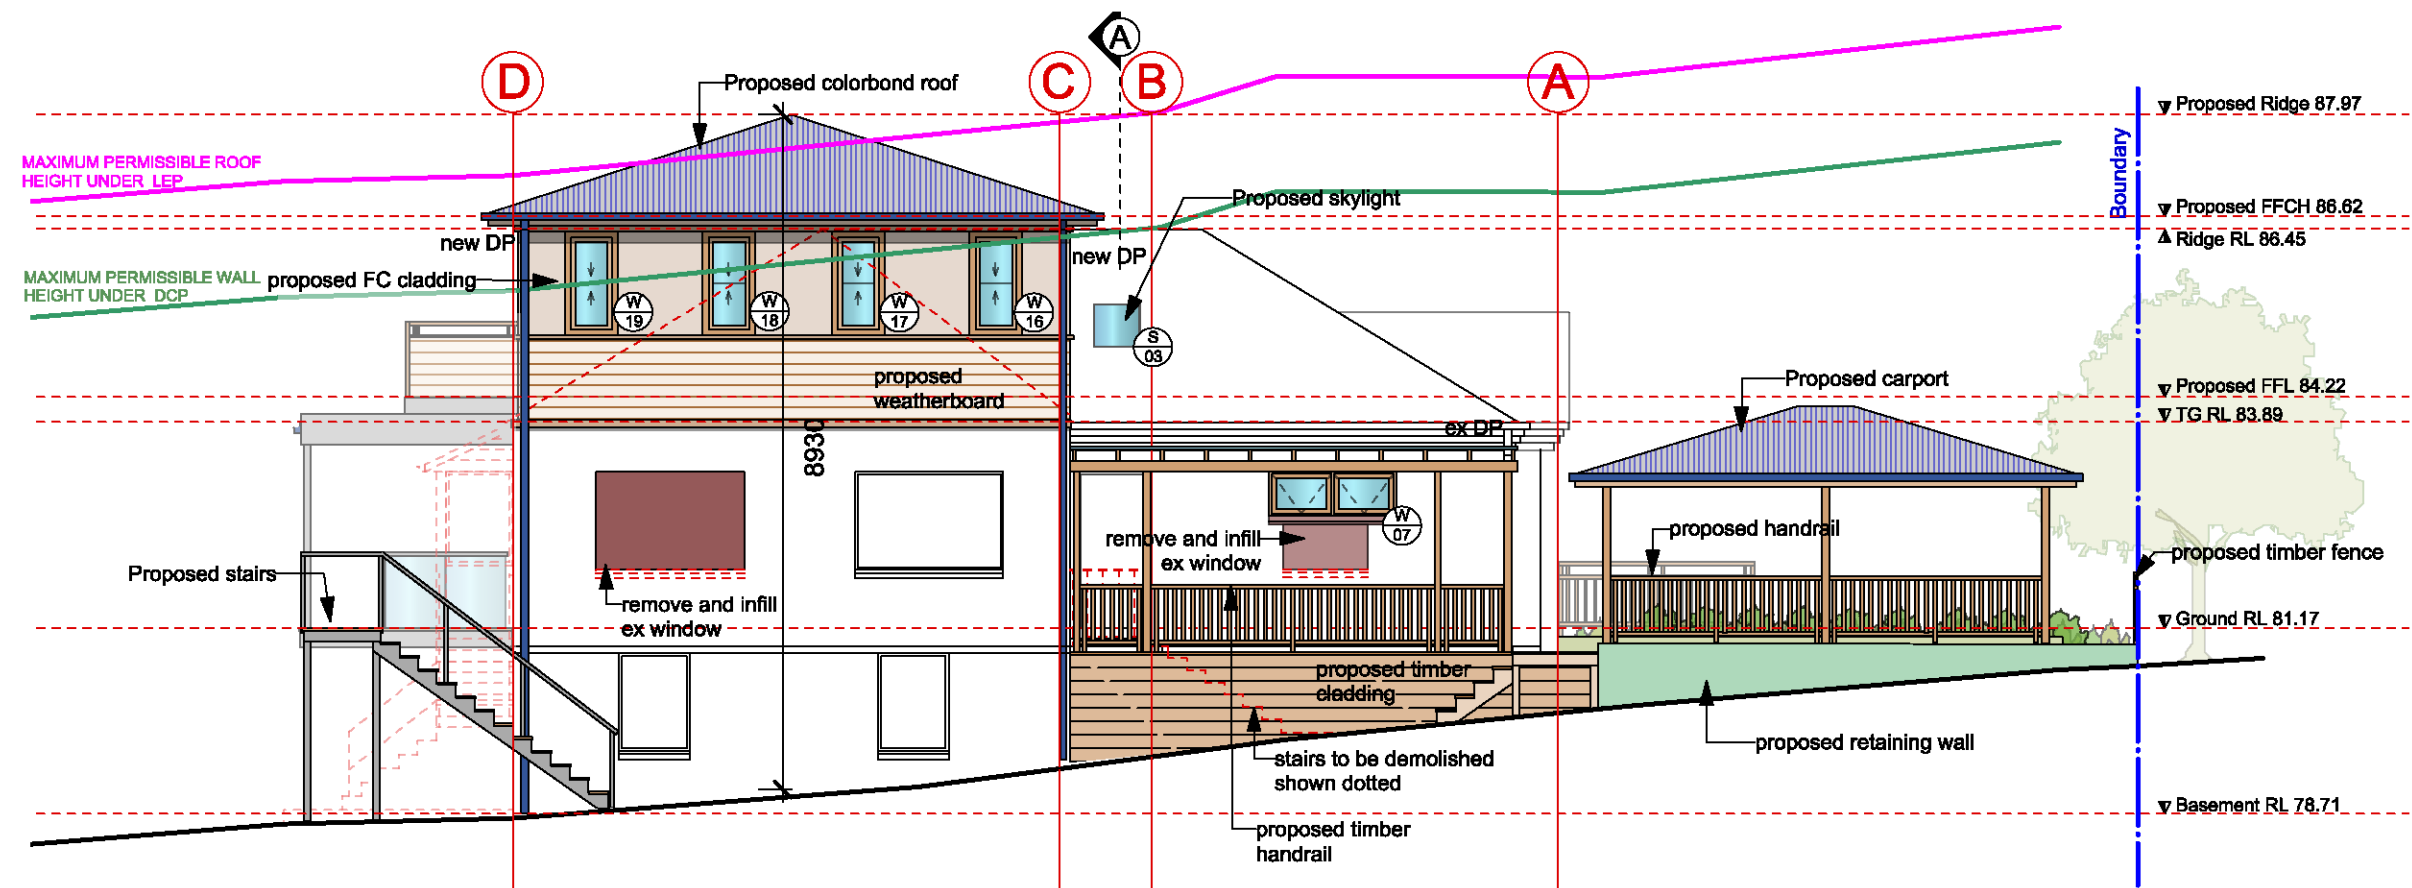

2 North Elevation
Scale 1:100

1:100 AT A3
0 5m

NORTHERN BEACHES
COUNCIL

THIS PLAN IS TO BE READ IN
CONJUNCTION WITH

Endorsement Date: 05/09/2017

DA0163/2017

Stephen Grech and Associates, Architects

ABN: 96 995 594 563
tel 02 9953 8886 fax 02 9953 8889 email info@grecharchitects.com.au
suite 7, 121 military road, neutral bay nsw
po box 2123 boronia park NSW 2111

**Proposed Alterations and Additions at
No 26 Lewis Street, Balgowlah 2093**


Builders Contractors shall verify job dimensions before any workcommences. All shop drawings shall be submitted to the Architect and manufacture shall not commence prior to the return of amended shop drawings. Figured dimensions shall take precedence over scaled. This drawing is copyright.

LOT 13, DP 15193
Proposed North Elevation


For: : Mrs and Mr Rudduck

JULY, 2017 Scale @ A3: 1:100 Issue: 19DA

DWG No:
327/10

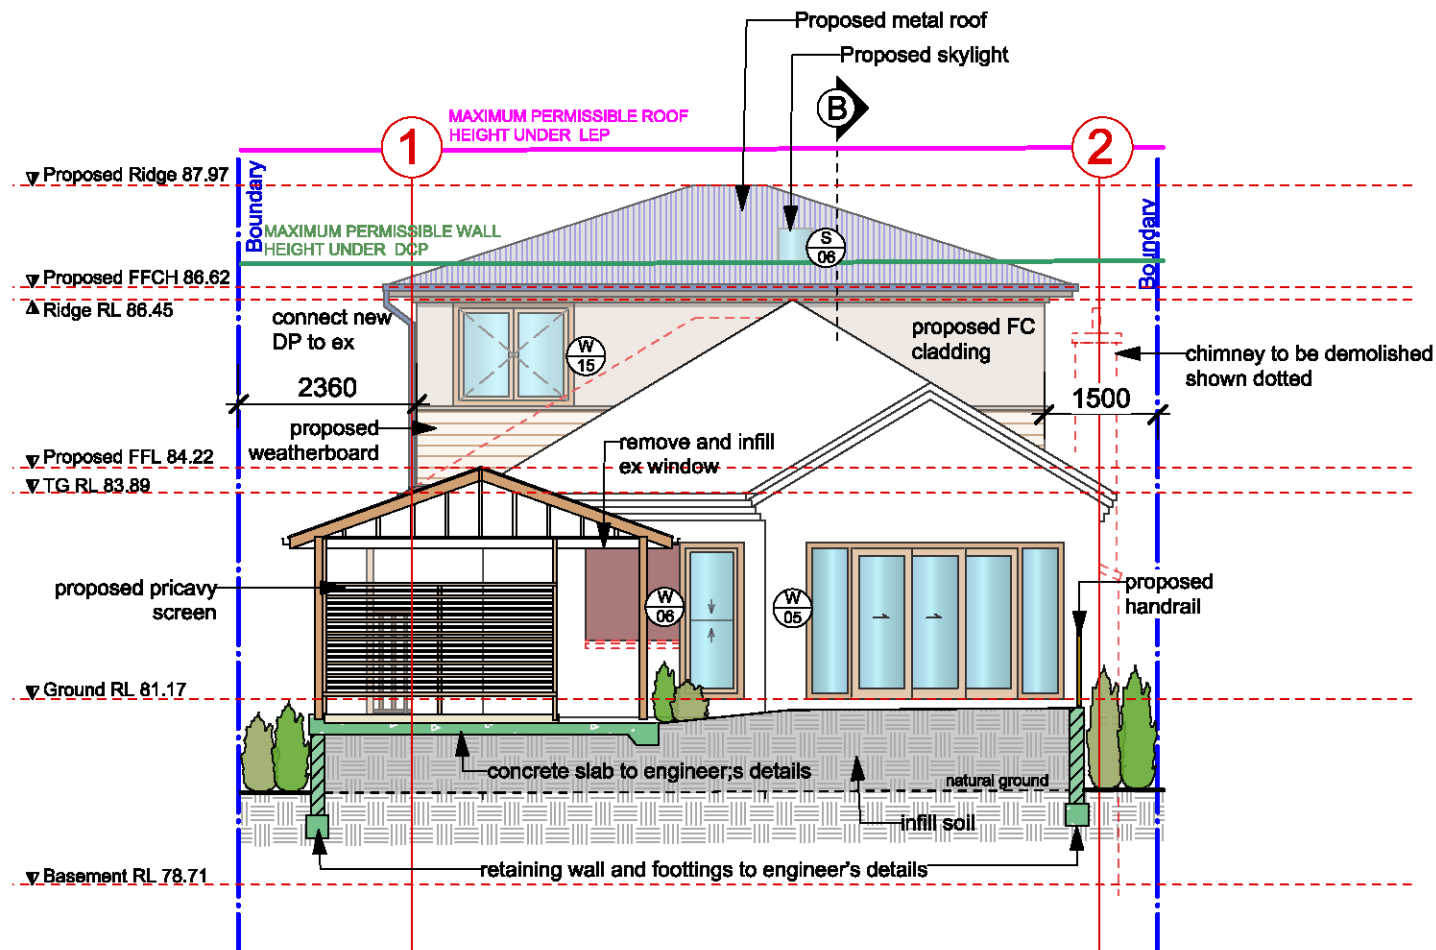

1 West Elevation
Scale 1:100

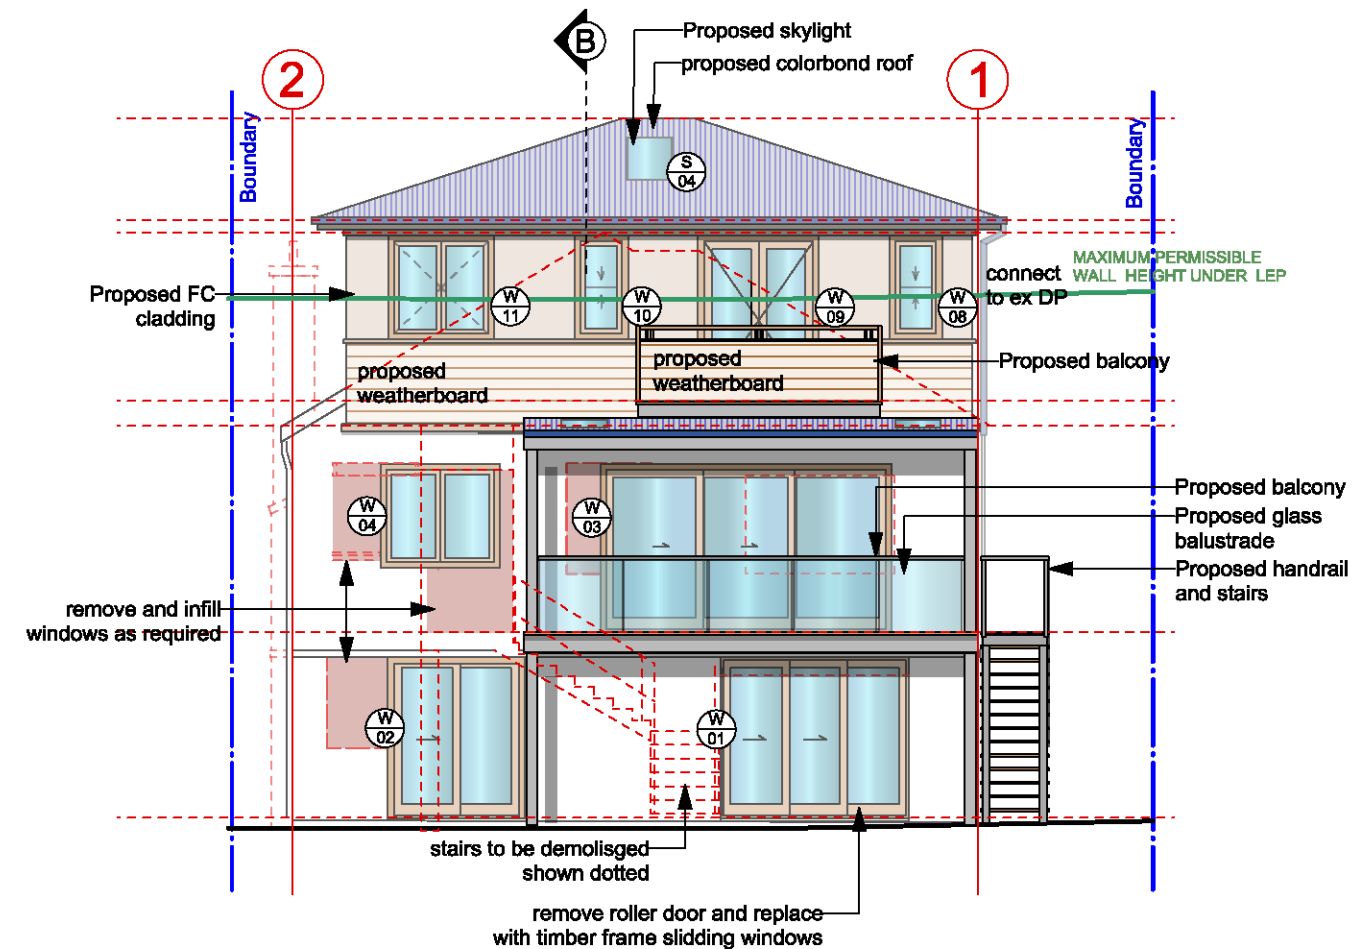

2 East Elevation
Scale 1:100

1:100 AT A3
0 5m

NORTHERN BEACHES
COUNCIL

THIS PLAN IS TO BE READ IN
CONJUNCTION WITH

Endorsement Date: 05/09/2017

DA0163/2017

Stephen Grech and Associates, Architects

ABN: 96 995 594 563
tel 02 9953 8886 fax 02 9953 8889 email info@grecharchitects.com.au

suite 7, 121 military road, neutral bay nsw
po box 2123 boronia park NSW 2111

**Proposed Alterations and Additions at
No 26 Lewis Street, Balgowlah 2093**

Builders Contractors shall verify job dimensions before any work commences. All shop drawings shall be submitted to the Architect and manufacture shall not commence prior to the return of amended shop drawings. Figured dimensions shall take precedence over scaled. This drawing is copyright.

LOT 13, DP 15193

Proposed East and West Elevations


For: Mrs and Mr Rudduck

JULY, 2017 Scale @ A3: 1:100

DWG No:

327/11

Issue: DA

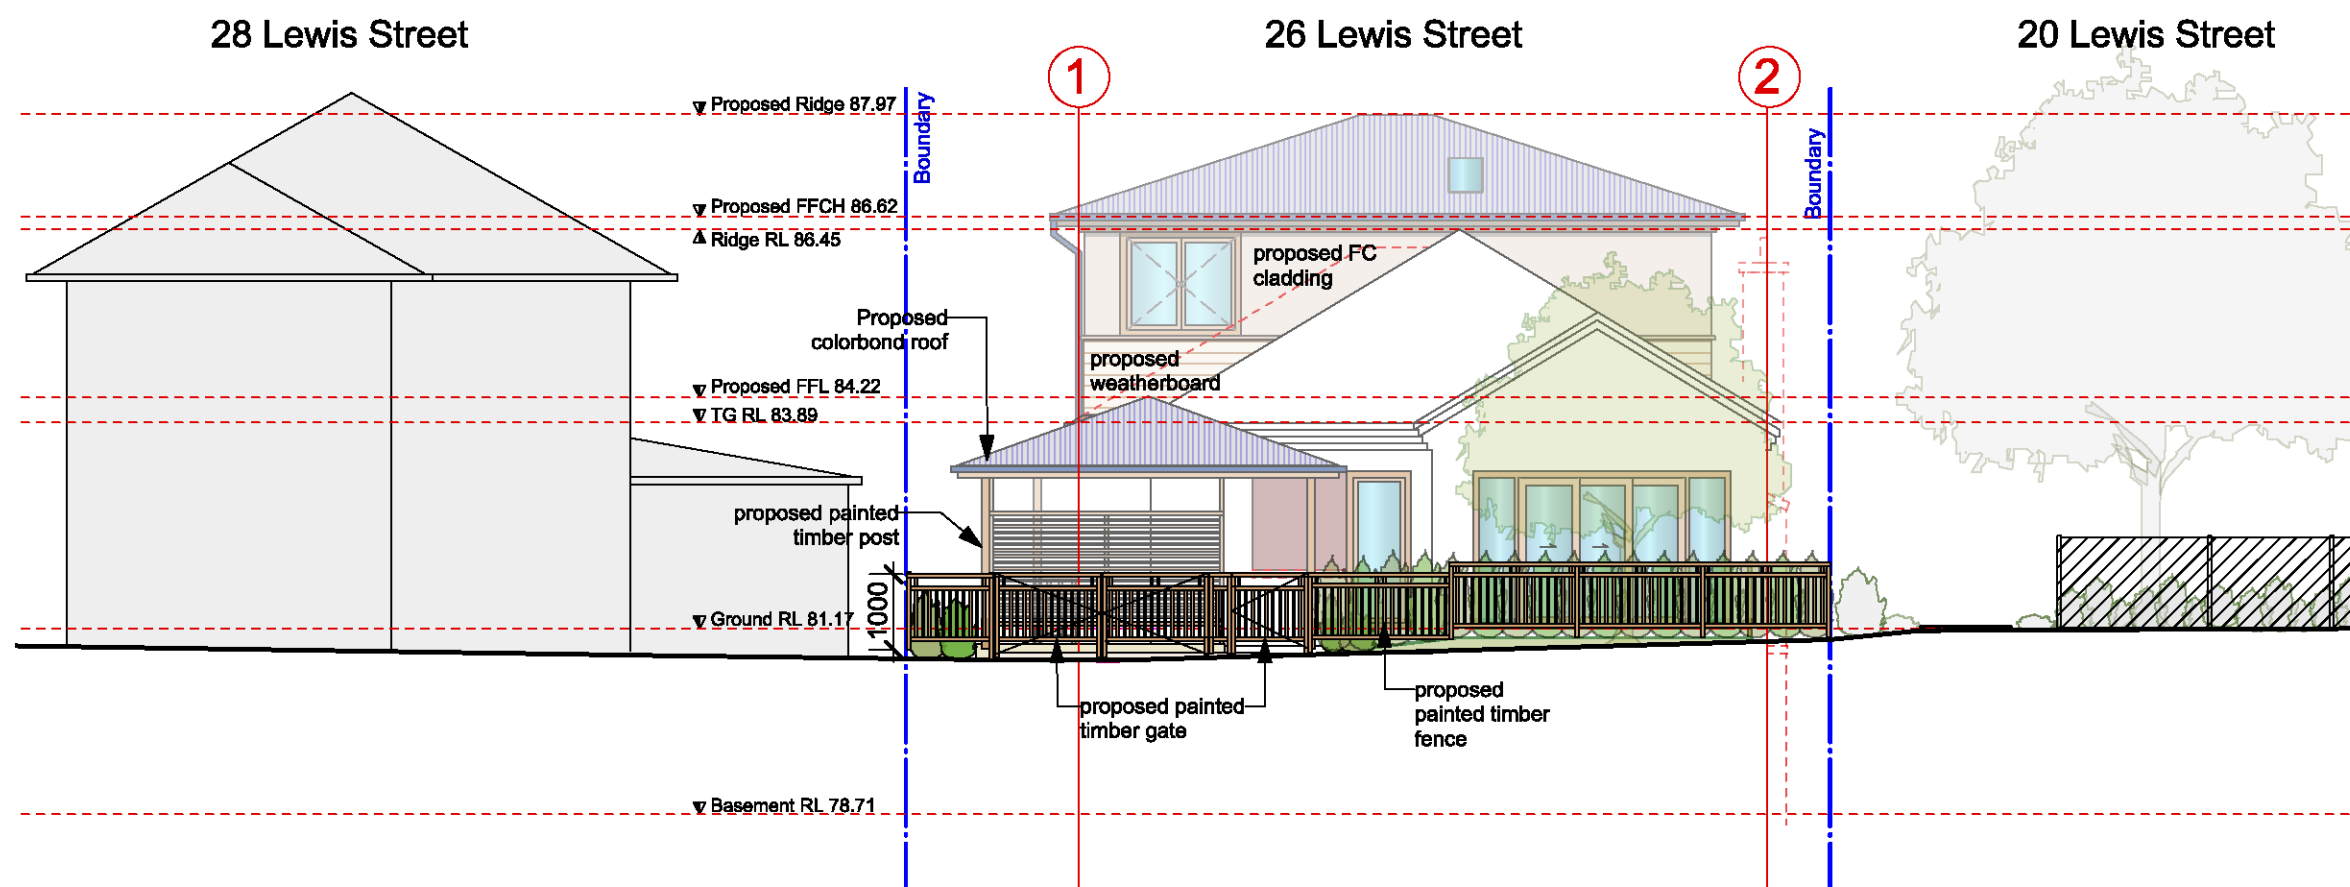

1 Street Elevation
Scale 1:100

1:100 AT A3
0 5m

NORTHERN BEACHES
COUNCIL

THIS PLAN IS TO BE READ IN
CONJUNCTION WITH

Endorsement Date: 05/09/2017

DA0163/2017

Stephen Grech and Associates, Architects
ABN: 96 995 594 563
tel 02 9953 8886 fax 02 9953 8889 email info@grecharchitects.com.au
suite 7, 121 military road, neutral bay nsw
po box 2123 boronia park NSW 2111

**Proposed Alterations and Additions at
No 26 Lewis Street, Balgowlah 2093**

Builders Contractors shall verify job dimensions before any workcommences. All shop drawings shall be submitted to the Architect and manufacture shall not commence prior to the return of amended shop drawings. Figured dimensions shall take precedence over scaled. This drawing is copyright.

LOT 13, DP 15193
Proposed Street View Elevation


For: : Mrs and Mr Rudduck

JULY, 2017 Scale @ A3: 1:100

DWG No:
327/12

Issue: DA

1 Section A
Scale 1:100

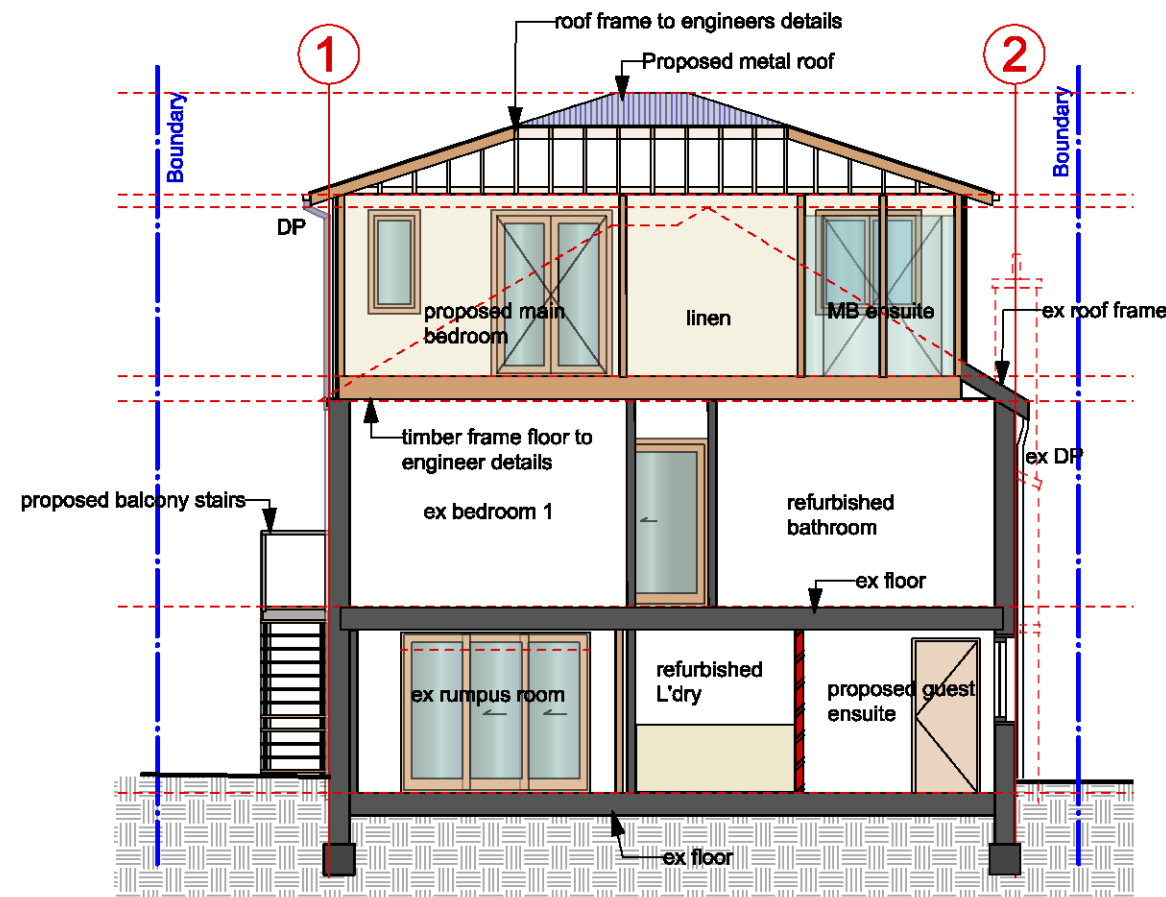


NORTHERN BEACHES
COUNCIL

THIS PLAN IS TO BE READ IN
CONJUNCTION WITH

Endorsement Date: 05/09/2017

DA0163/2017

1 Section B
Scale 1:100

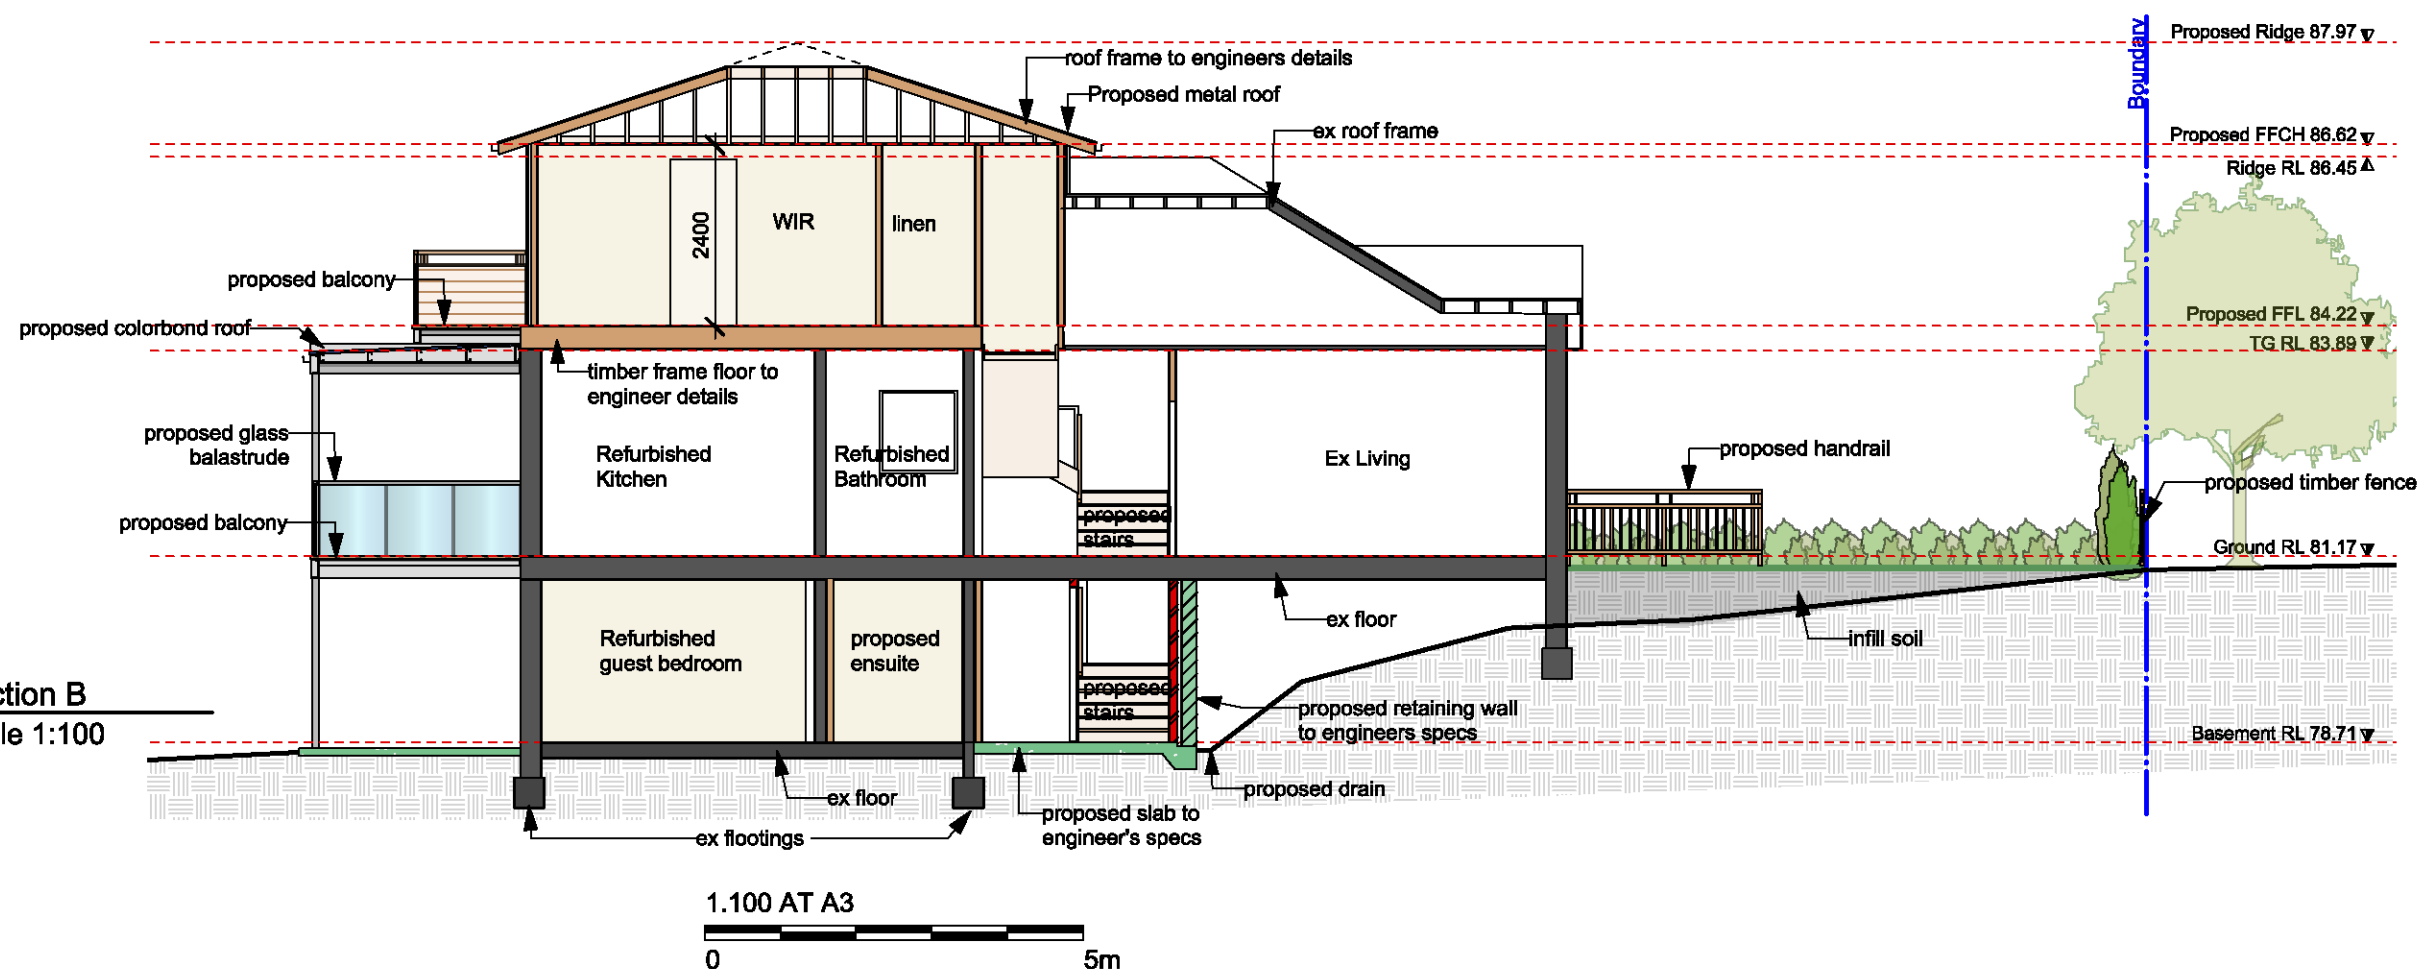

Stephen Grech and Associates, Architects

ABN: 96 995 594 563
tel 02 9953 8886 fax 02 9953 8889 email info@grecharchitects.com.au
suite 7, 121 military road, neutral bay nsw
po box 2123 boronia park NSW 2111

**Proposed Alterations and Additions at
No 26 Lewis Street, Balgowlah 2093**

Builders Contractors shall verify job dimensions before any workcommences. All shop drawings shall be submitted to the Architect and manufacture shall not commence prior to the return of amended shop drawings. Figured dimensions shall take precedence over scaled. This drawing is copyright.

LOT 13, DP 15193
Proposed Sections

For: : Mrs and Mr Rudduck

JULY, 2017 Scale @ A3: 1:100

DWG No:

327/13

Issue: DA

SYMBOL	QTY	BOTANICAL NAME	COMMON NAME
	15	Murraya paniculata	Murraya
	22	Syzygium Resilience	Lilli Pilli


PLANTING TO BE REMOVED:
- Leighton Green Cyprus : A, B & C

NORTHERN BEACHES
COUNCIL

THIS PLAN IS TO BE READ IN
CONJUNCTION WITH

Endorsement Date: 05/09/2017

DA0163/2017

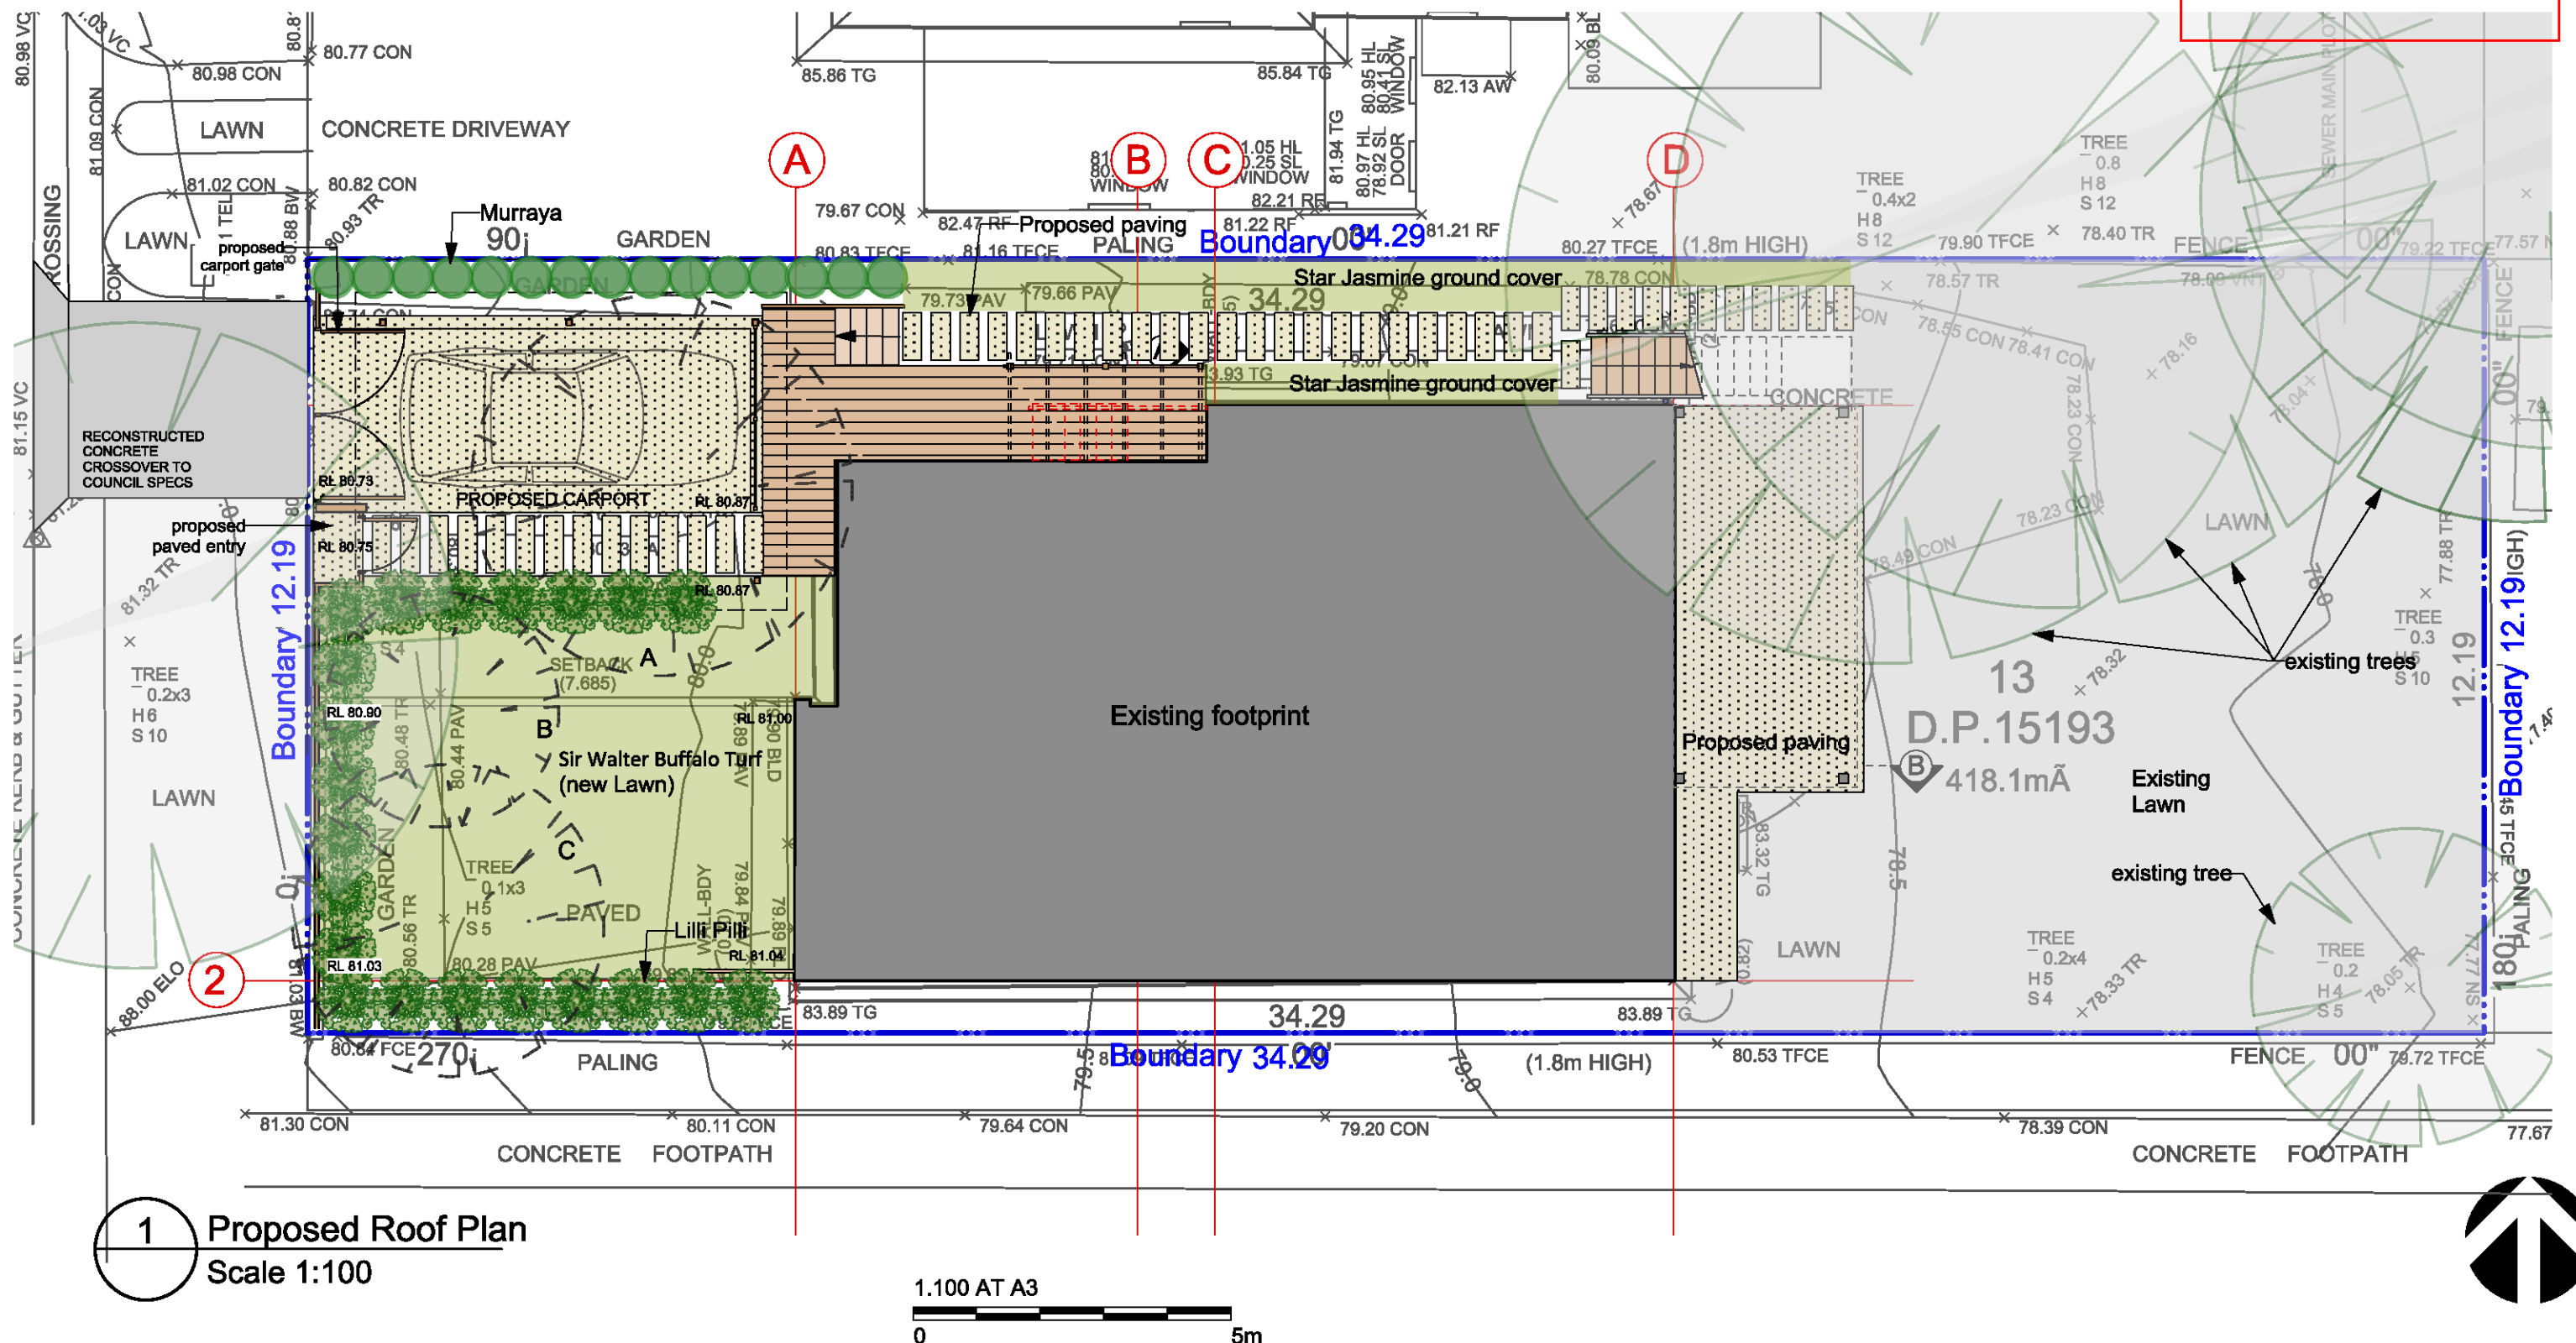

1 Proposed Roof Plan
Scale 1:100

1:100 AT A3
0 5m

Stephen Grech and Associates, Architects

ABN: 96 995 594 563
tel 02 9953 8886 fax 02 9953 8889 email info@grecharchitects.com.au
suite 7, 121 military road, neutral bay nsw
po box 2123 boronia park NSW 2111

Proposed Alterations and Additions at
No 26 Lewis Street, Balgowlah 2093

Builders Contractors shall verify job dimensions before any workcommences. All shop drawings shall be submitted to the Architect and manufacture shall not commence prior to the return of amended shop drawings. Figured dimensions shall take precedence over scaled. This drawing is copyright.

LOT 13, DP 15193

Proposed Landscape Concept Plan

For : Mrs and Mr Rudduck

DWG No:

327/19

JUIY, 2017 Scale @ A3: 1:100

Issue: DA