


NOTE.
PROPOSED WORKS SHOWN IN RED LINEWORK

- Ⓐ PROPOSED DINING
- Ⓑ PROPOSED BALCONY
- Ⓒ NEW HANDRAILS
- Ⓓ REPLACE EXISTING TILED ROOF

SEDIMENT CONTROL FENCE
1 : 10

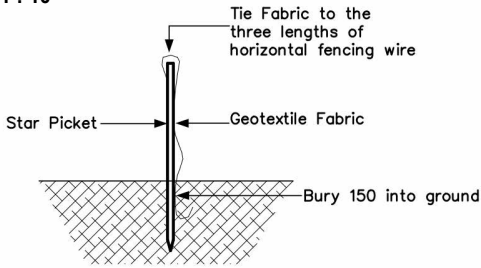

- 1.1. Requirements
- Applicants must demonstrate project management that seeks to:
- a) Incorporate the waste hierarchy principle of avoidance, resource recovery and disposal.
-
- b) Minimise the waste sent for disposal.
 - c) Minimise the impact and disturbance on surrounding amenity, public safety, roadways and natural and built environment.
 - d) Adhere to any relevant legislation not limited to hazardous waste, storage and transportation regulations.
 - e) Send waste materials to a suitably licensed facility.
 - f) Identify suitable locations on the site for sorting and storing of materials for re-use, recycling and disposal. Factors to consider include slopes, drainage and personnel and vehicular access.
 - g) Maintain valid tipping tickets and receipts on site for inspection.
- NORTHERN BEACHES COUNCIL Waste Management Guidelines
Effective Date: 29 October 2016
Page 2 of 4

1.2. Re-use and recycling opportunities

The table below provides guidance on re-use and recycling opportunities:

Material	Re-use and recycling opportunities
Excavated materials	Re-use for filling or levelling
Concrete	Re-use for filling, levelling or road base
Bricks / Pavers	Re-use or crush for landscaping and driveways
Roof Tiles	Re-use or crush for landscaping and driveways
Untreated Timber	Re-use as floorboards, fencing, furniture, mulch or send to second-hand timber suppliers
Treated Timber	Re-use as formwork, bridging, blocking and propping and send to second-hand timber suppliers
Doors / Windows / Fittings	Send to second-hand suppliers, or recycle
Metals	Re-use or recycle
Green Waste	Mulch or compost
Plasterboard	Re-use for landscaping, recycle or return to supplier
Carpet	Recycle or re-use in landscaping
Plastics / Rubber	Re-use or recycle

KEY

- 5 m offset
- EXISTING VEGETATION TO REMAIN
- CAR ENTRY POINT
- BOUNDARY
- S - PREVAILING WINDS (summer)
- W - PREVAILING WINDS (winter)
- W - WINDOW TO LIVING SPACE IN ADJACENT DWELLING
- EXISTING CONTOURS SLOPE OF LAND 500mm INCREMENT
- SEDIMENT FENCE
- IMPERVIOUS AREA
- LANDSCAPED AREA
- RECYCLED MATERIALS
- NEW MATERIAL STOCK PILE
- ADJACENT DWELLINGS

SITE AREA CALCULATIONS

SITE AREA	757.5
EXISTING LANDSCAPE AREA	462 m ² - 60.9%
PROPOSED LANDSCAPE AREA	459 m ² - 60.5%

EXISTING GROSS FLOOR AREA	154.25 m ²
PROPOSED GROSS FLOOR AREA	184.05 m ²

SITE NOTES


- REMOVE EXISTING STRUCTURES ON SITE AS NOTED
- NO KNOW WATERCOURSES OR WATERWAYS ON SITE
- PROVIDE SILTATION BARRIER AS REQUIRED BY COUNCIL
- NO EXISTING TREES TO BE REMOVED
- THE BUILDING SITE IS TO BE SECURED BY A SAFETY FENCE TO PROHIBIT UNAUTHORIZED PUBLIC ACCESS DURING THE COURSE OF CONSTRUCTION
- ALL LEVELS ARE TO AHD

NOTE.
SURVEY INFORMATION DERIVED FROM
ADAM CLERKE SURVEYORS PTY LTD
SURVEY ADDRESS 137 WHALE BEACH ROAD,
AVALON BEACH.
DATE 22.11.24. REF 20987A

northern beaches council

THIS PLAN IS TO BE READ IN CONJUNCTION WITH THE CONDITIONS OF DEVELOPMENT CONSENT

DA2025/0183

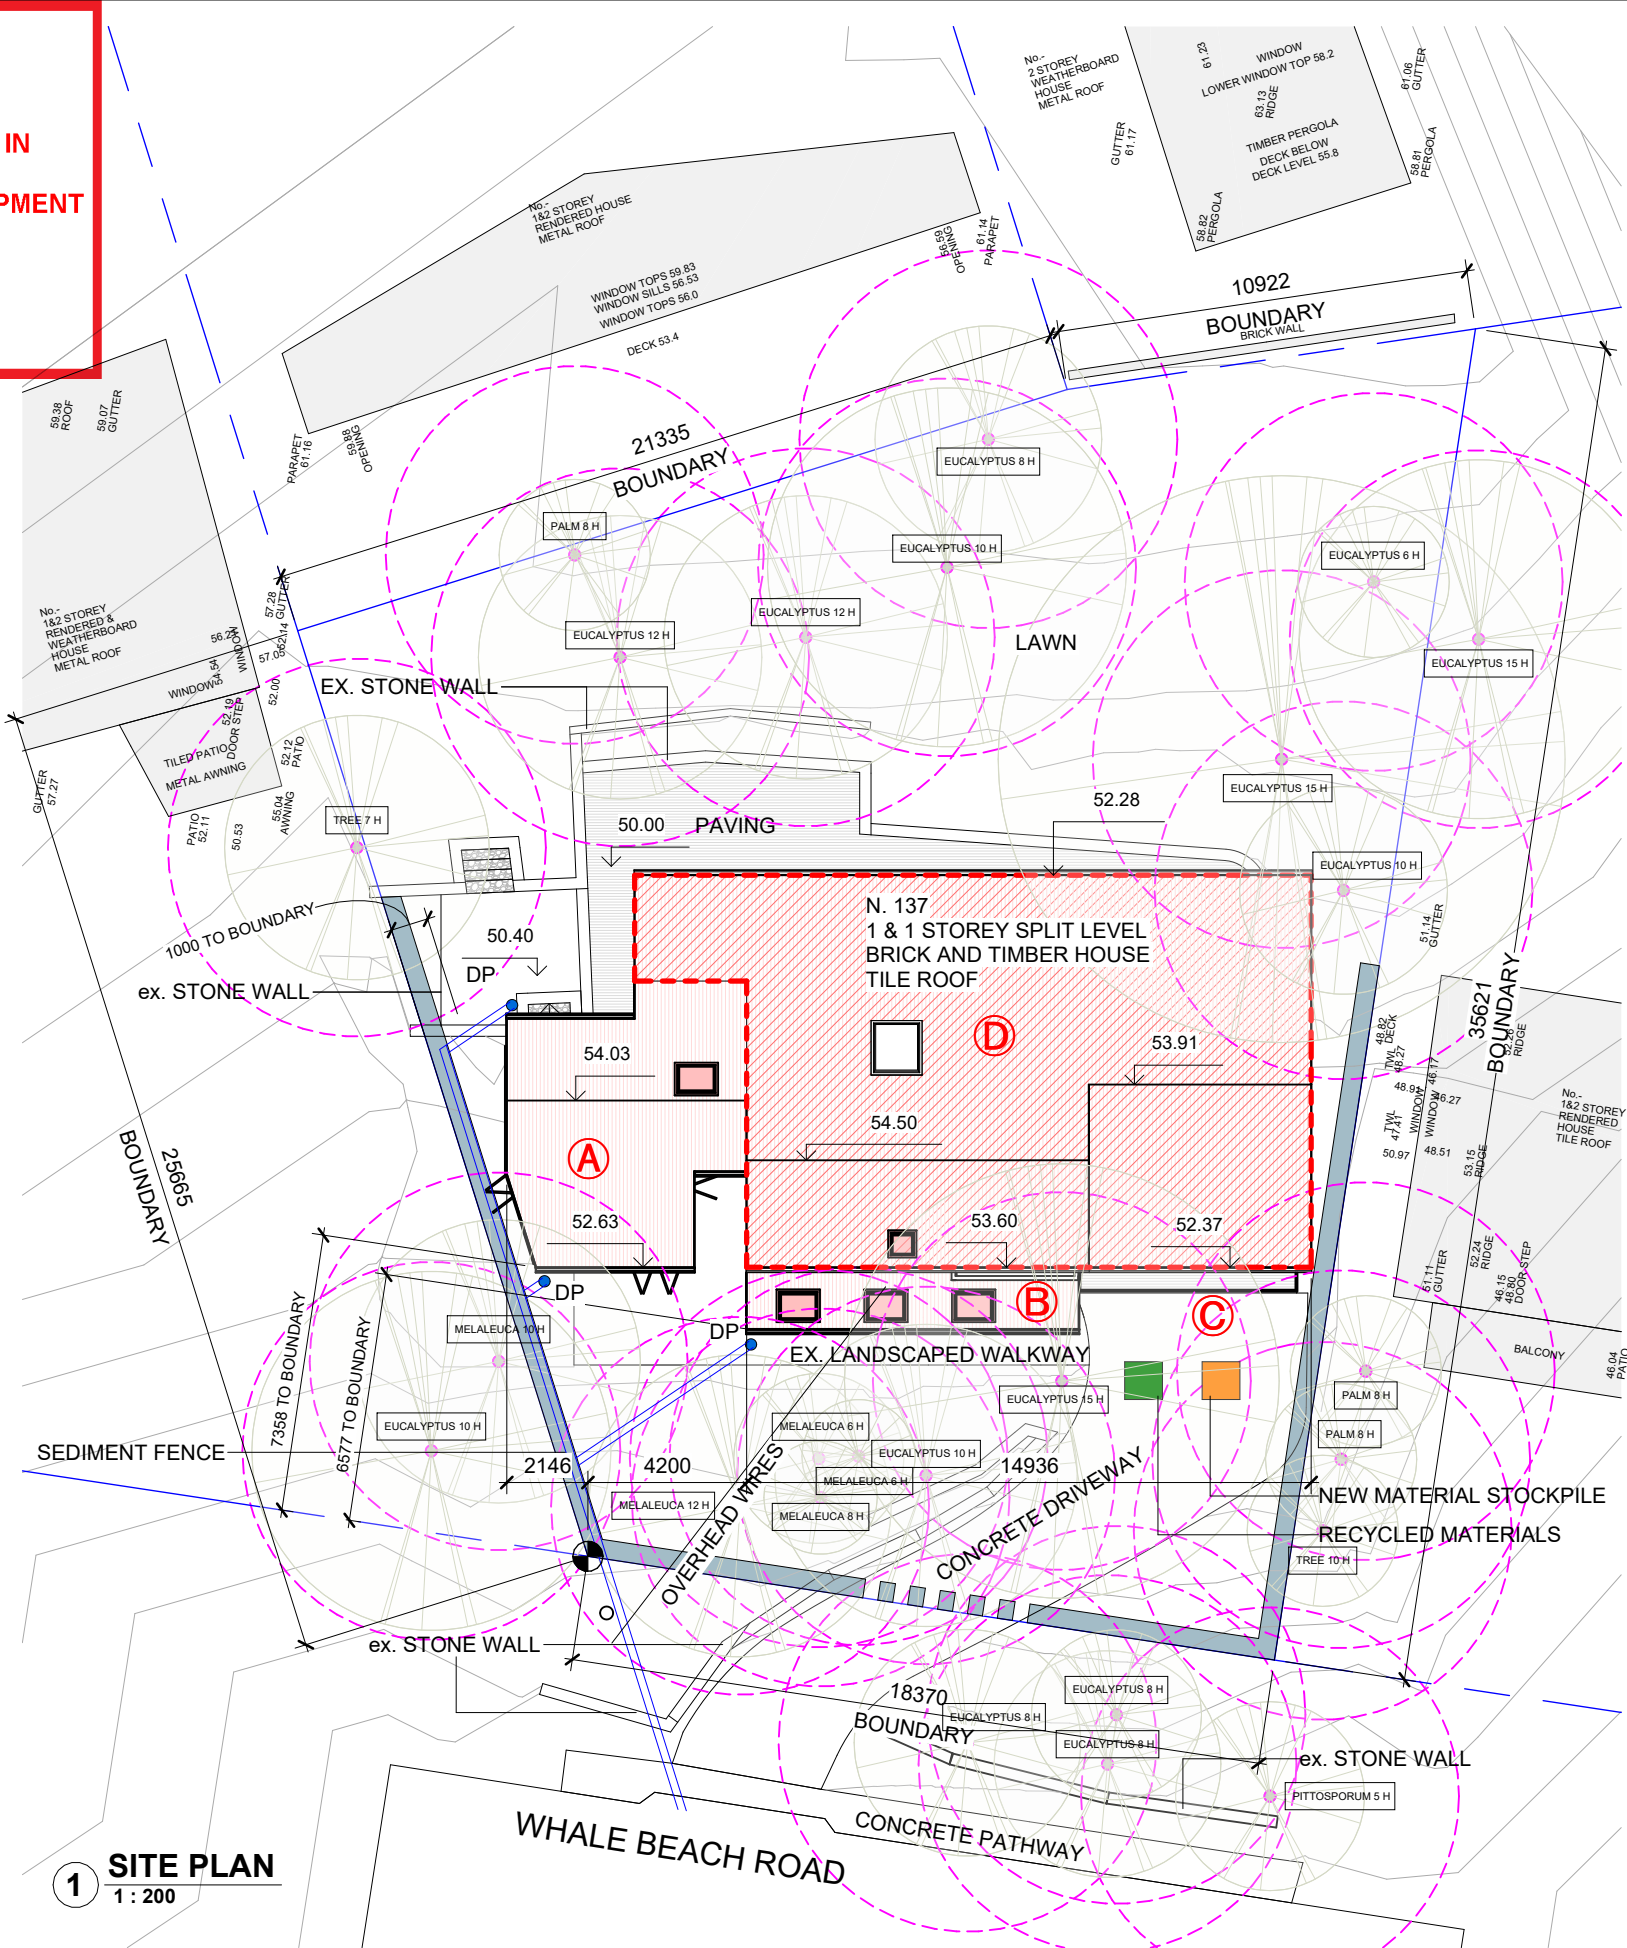

 www.arclab.com.au	ARCLAB PTY LTD A.C.N. 143472762 PO Box 1239 Newport Beach NSW 2106 Australia Telephone +61 416 886 537 email:arc@arclab.com.au www.arclab.com.au	Client	Documentation	© COPYRIGHT All works to be in accordance with Australian Standards, The Building Code of Australia, other relevant codes, and with Manufacturers' recommendations and instructions. Do not scale from drawings. Verify all dimensions on site prior to construction. The drawing is copyright and may not be used without written consent from ARCLAB PTY LTD.	ISSUE/REVISION			Job N°.	Sheet N°	REV. C	
		ATTRILL HOUSE	DEVELOPMENT APPLICATION DOCUMENTATION		N.°	Date	Note	0283	DA 02		
		Project Address 137 WHALE BEACH RD, AVALON BEACH 2107.	Sheet Title SITE ANALYSIS PLAN		A	03.12.24	FOR SUBMISSION	Scale As indicated	Sheet A 3		
					B	14.01.25	FOR COORDINATION				
		C	21.02.25	STORMWATER CONCEPT PLAN ADDED (DA 08). SCHEDULE OF MATERIALS AND EXTERNAL FINISHES ADDED (DA 19. IN RESPONSE TO NBC REQUEST FOR FURTHER INFORMATION)							




northern
beaches
council

THIS PLAN IS TO BE READ IN
CONJUNCTION WITH
THE CONDITIONS OF DEVELOPMENT
CONSENT


DA2025/0183

NOTE


DEMOLITION SHOWN IN BLUE LINEWORK

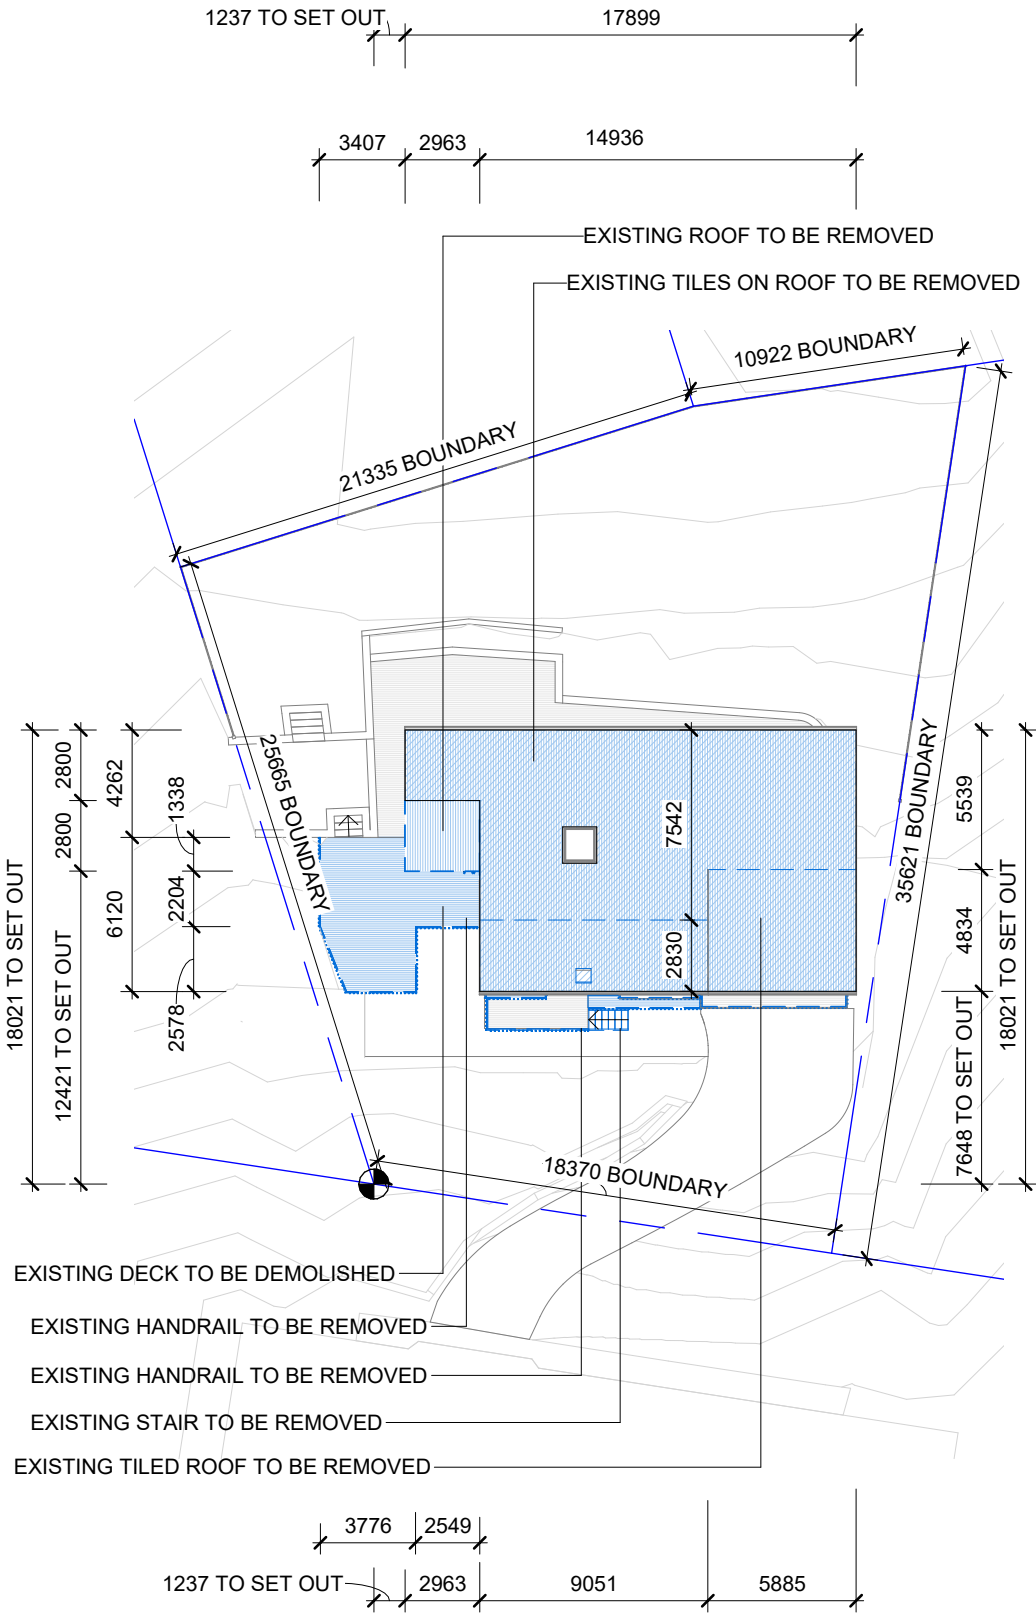

1 EXISTING ROOF PLAN + DEMO
1 : 300

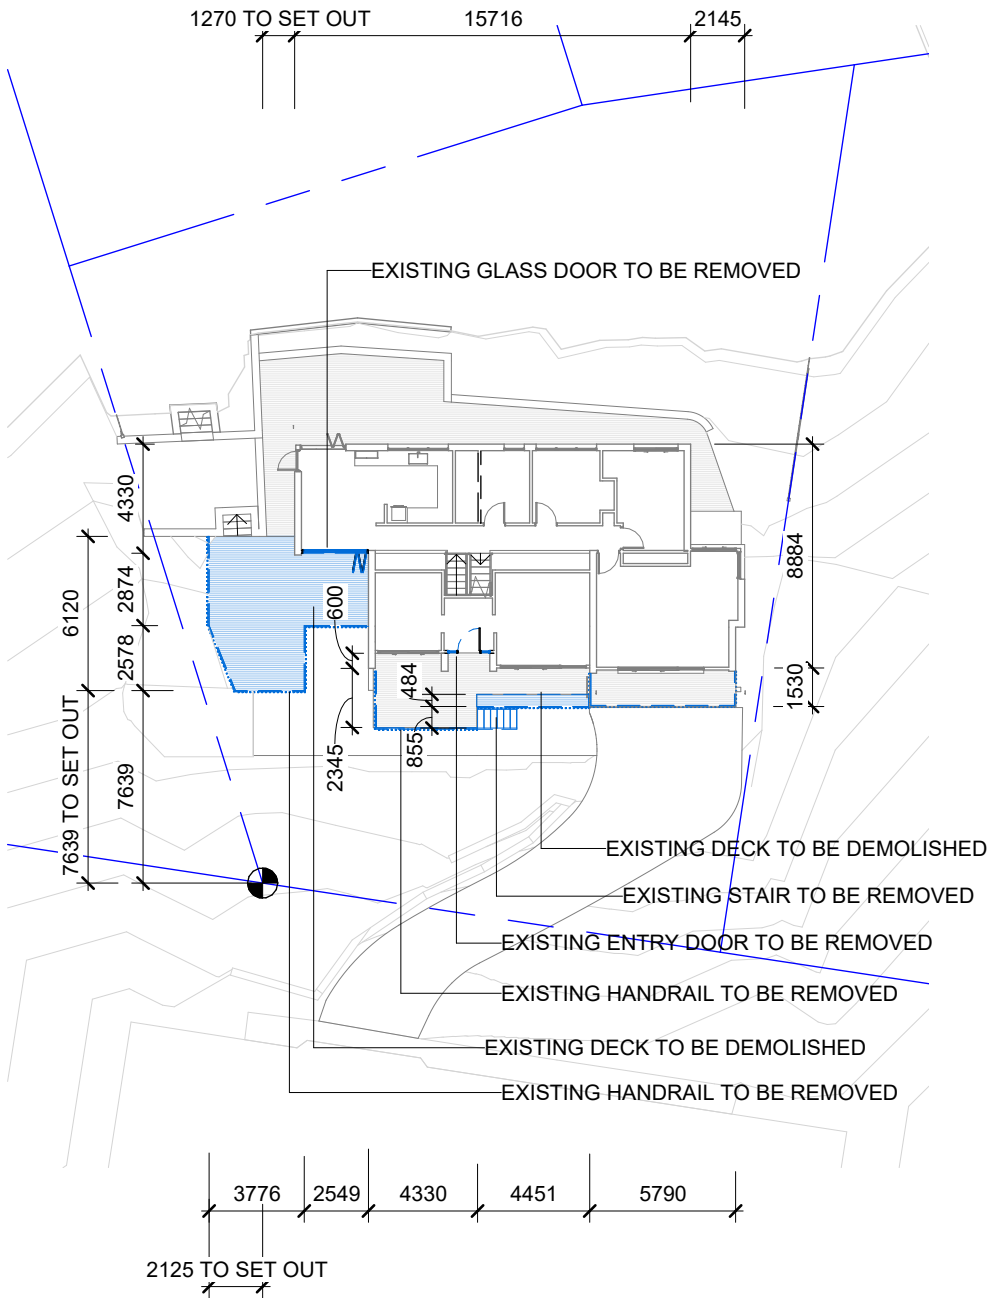

2 EXISTING GROUND FLOOR + DEMO
1 : 300

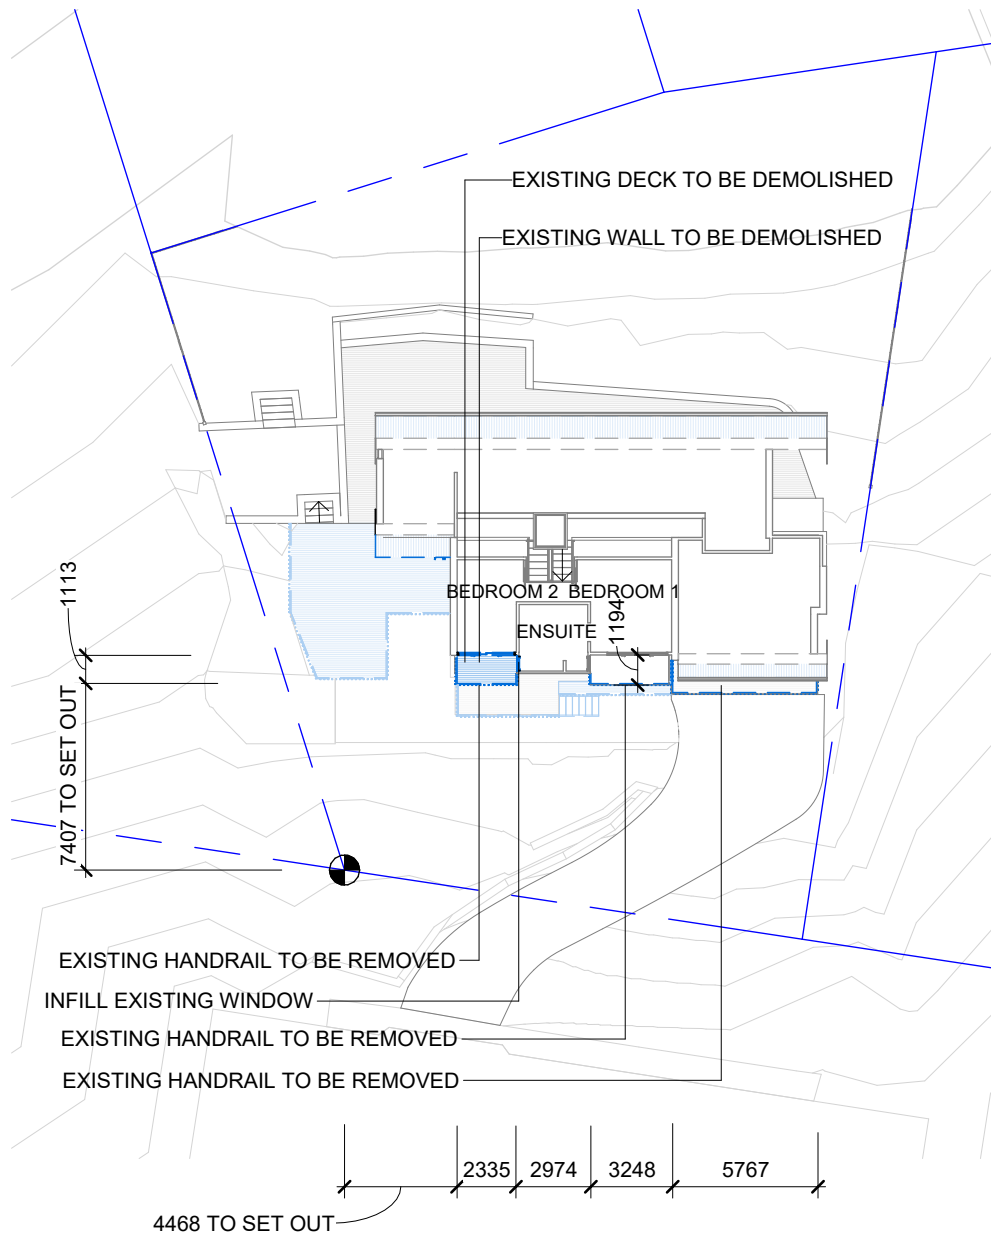

3 UPPER FLOOR EXISTING + DEMO
1 : 300



www.arclab.com.au

ARCLAB PTY LTD

A.C.N. 143472762
PO Box 1239 Newport
Beach
NSW 2106 Australia
Telephone +61 416 886 537
email:arc@arclab.com.au
www.arclab.com.au

Client

ATTRILL HOUSE

Project Address

137 WHALE BEACH RD, AVALON
BEACH 2107.

Documentation

DEVELOPMENT APPLICATION
DOCUMENTATION

Sheet Title

GROUND FLOOR - UPPER FLOOR &
ROOF PLAN - EXISTING + DEMO

© COPYRIGHT

All works to be in accordance with Australian
Standards, The Building Code of Australia,
other relevant codes, and with Manufacturers'
recommendations and instructions. Do not scale
from drawings.
Verify all dimensions on site prior to
construction.
The drawing is copyright and may not be used
without written consent from ARCLAB PTY LTD.

ISSUE/REVISION

N.º

Date

Note

A

03.12.24

FOR SUBMISSION

B

14.01.25

FOR COORDINATION

C

21.02.25

STORMWATER CONCEPT PLAN ADDED (DA 08).
SCHEDULE OF MATERIALS AND EXTERNAL
FINISHES ADDED (DA 19. IN RESPONSE TO NBC
REQUEST FOR FURTHER INFORMATION)

Job N.º

0283

Scale

As indicated

Sheet N.º


DA 03

Sheet

A 3


REV.

C

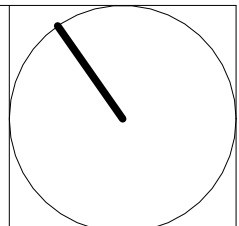

21/02/2025 12:53:56 PM

Author

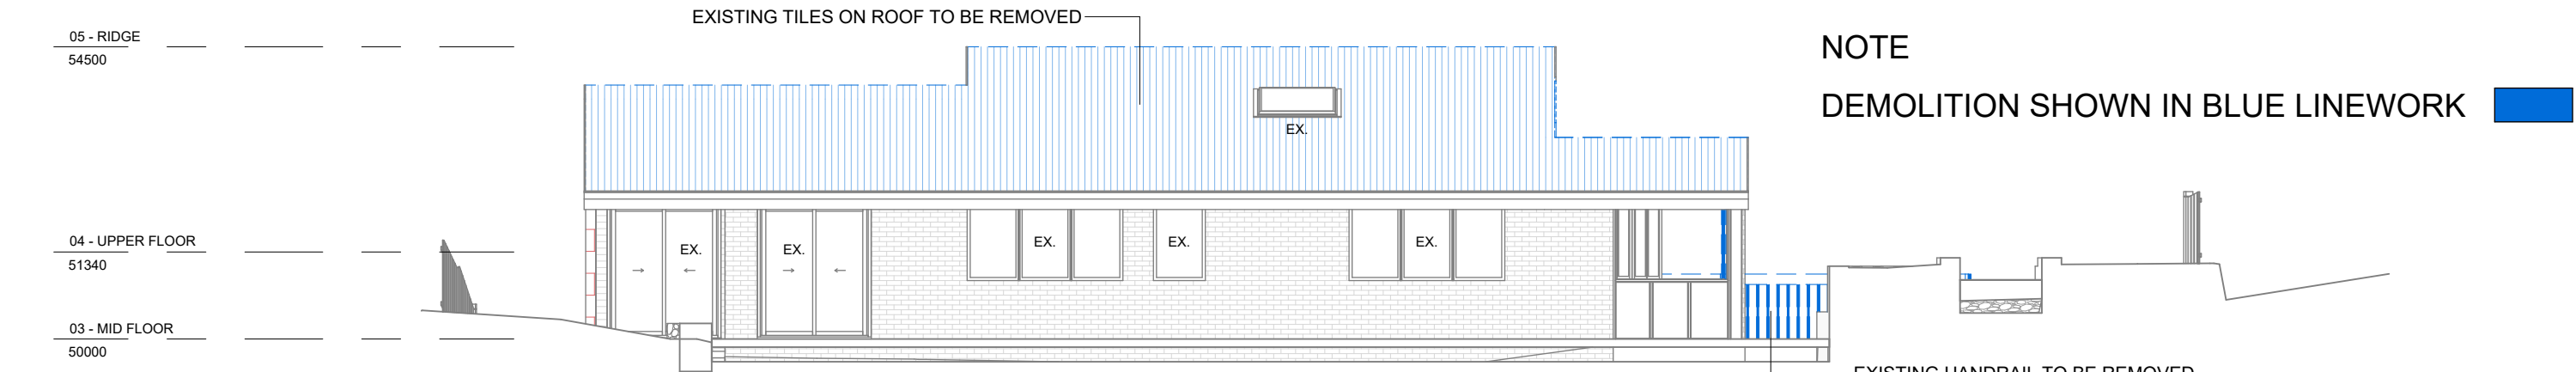


NOTE
DEMOLITION SHOWN IN BLUE LINEWORK


1 NORTH_EAST ELEVATION - EXISTING + DEMO
1 : 100



3 SOUTH_WEAST ELEVATION - EXISTING + DEMO
1 : 100

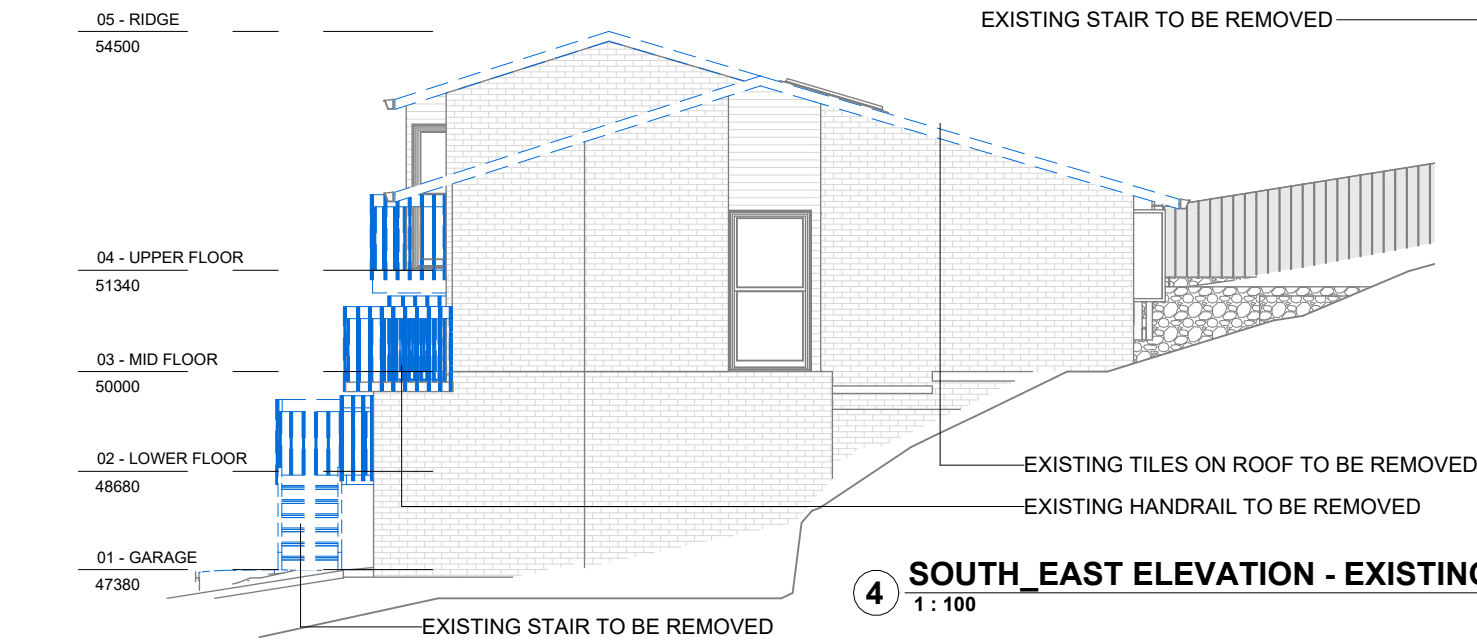

4 SOUTH_EAST ELEVATION - EXISTING + DEMO
1 : 100

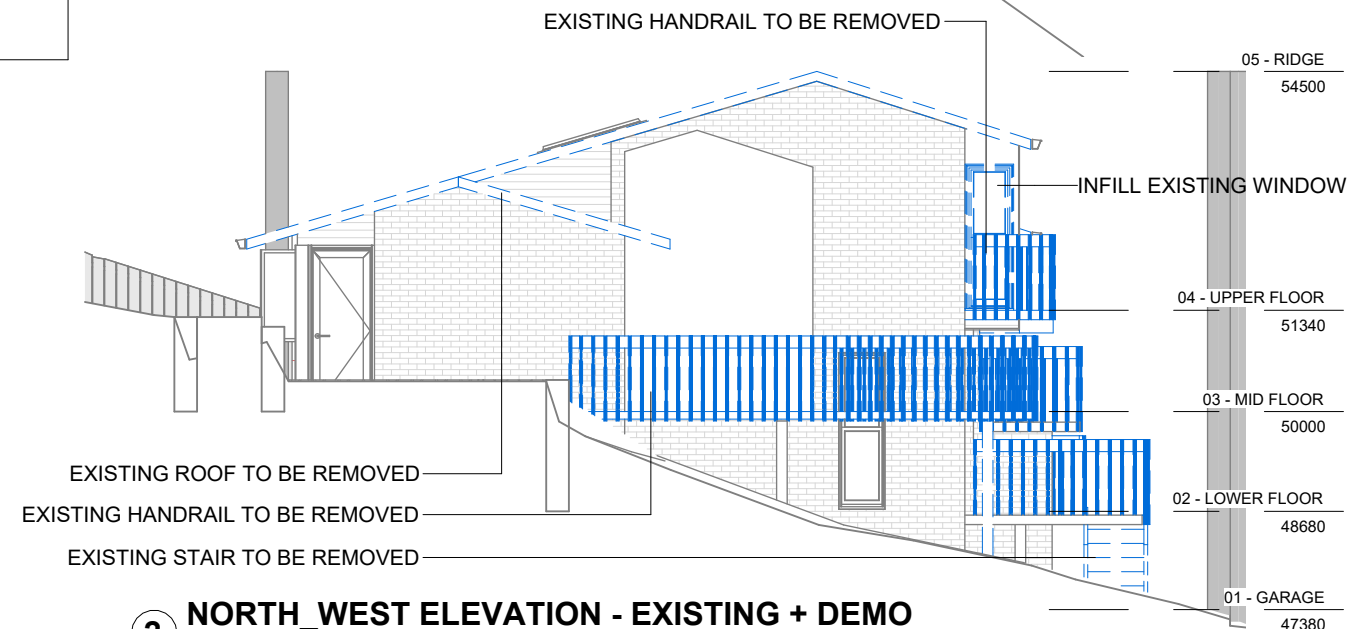


2 NORTH_WEST ELEVATION - EXISTING + DEMO
1 : 100



northern
beaches
council

THIS PLAN IS TO BE READ IN
CONJUNCTION WITH
THE CONDITIONS OF DEVELOPMENT
CONSENT


DA2025/0183

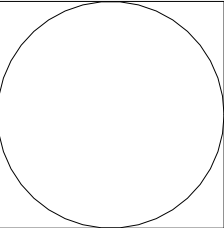 www.arclab.com.au	ARCLAB PTY LTD A.C.N. 143472762 PO Box 1239 Newport Beach NSW 2106 Australia Telephone +61 416 886 537 email:arc@arclab.com.au www.arclab.com.au	Client ATTRILL HOUSE Project Address 137 WHALE BEACH RD, AVALON BEACH 2107.	Documentation DEVELOPMENT APPLICATION DOCUMENTATION Sheet Title EXISTING ELEVATIONS + DEMO	© COPYRIGHT All works to be in accordance with Australian Standards, The Building Code of Australia, other relevant codes, and with Manufacturers' recommendations and instructions. Do not scale from drawings. Verify all dimensions on site prior to construction. The drawing is copyright and may not be used without written consent from ARCLAB PTY LTD.	ISSUE/REVISION			Job N°. 0283	Sheet N° DA 04	REV. C	
					N.°	Date	Note				
					A	03.12.24	FOR SUBMISSION				
					B	14.01.25	FOR COORDINATION		Scale	Sheet	
					C	21.02.25	STORMWATER CONCEPT PLAN ADDED (DA 08). SCHEDULE OF MATERIALS AND EXTERNAL FINISHES ADDED (DA 19. IN RESPONSE TO NBC REQUEST FOR FURTHER INFORMATION)	As indicated	A 3		


NOTE.
PROPOSED WORKS SHOWN IN RED LINEWORK

- Ⓐ PROPOSED DINING
- Ⓑ PROPOSED BALCONY
- Ⓒ NEW HANDRAILS
- Ⓓ REPLACE EXISTING TILED ROOF

EXISTING TREE

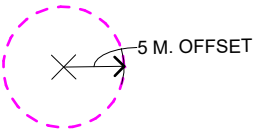

TREE POSITION IN ACCORDANCE WITH SURVEY
INFORMATION DATE 22.11.24. REF 20987A BY
ADAM CLERKE SURVEYORS PTY LTD

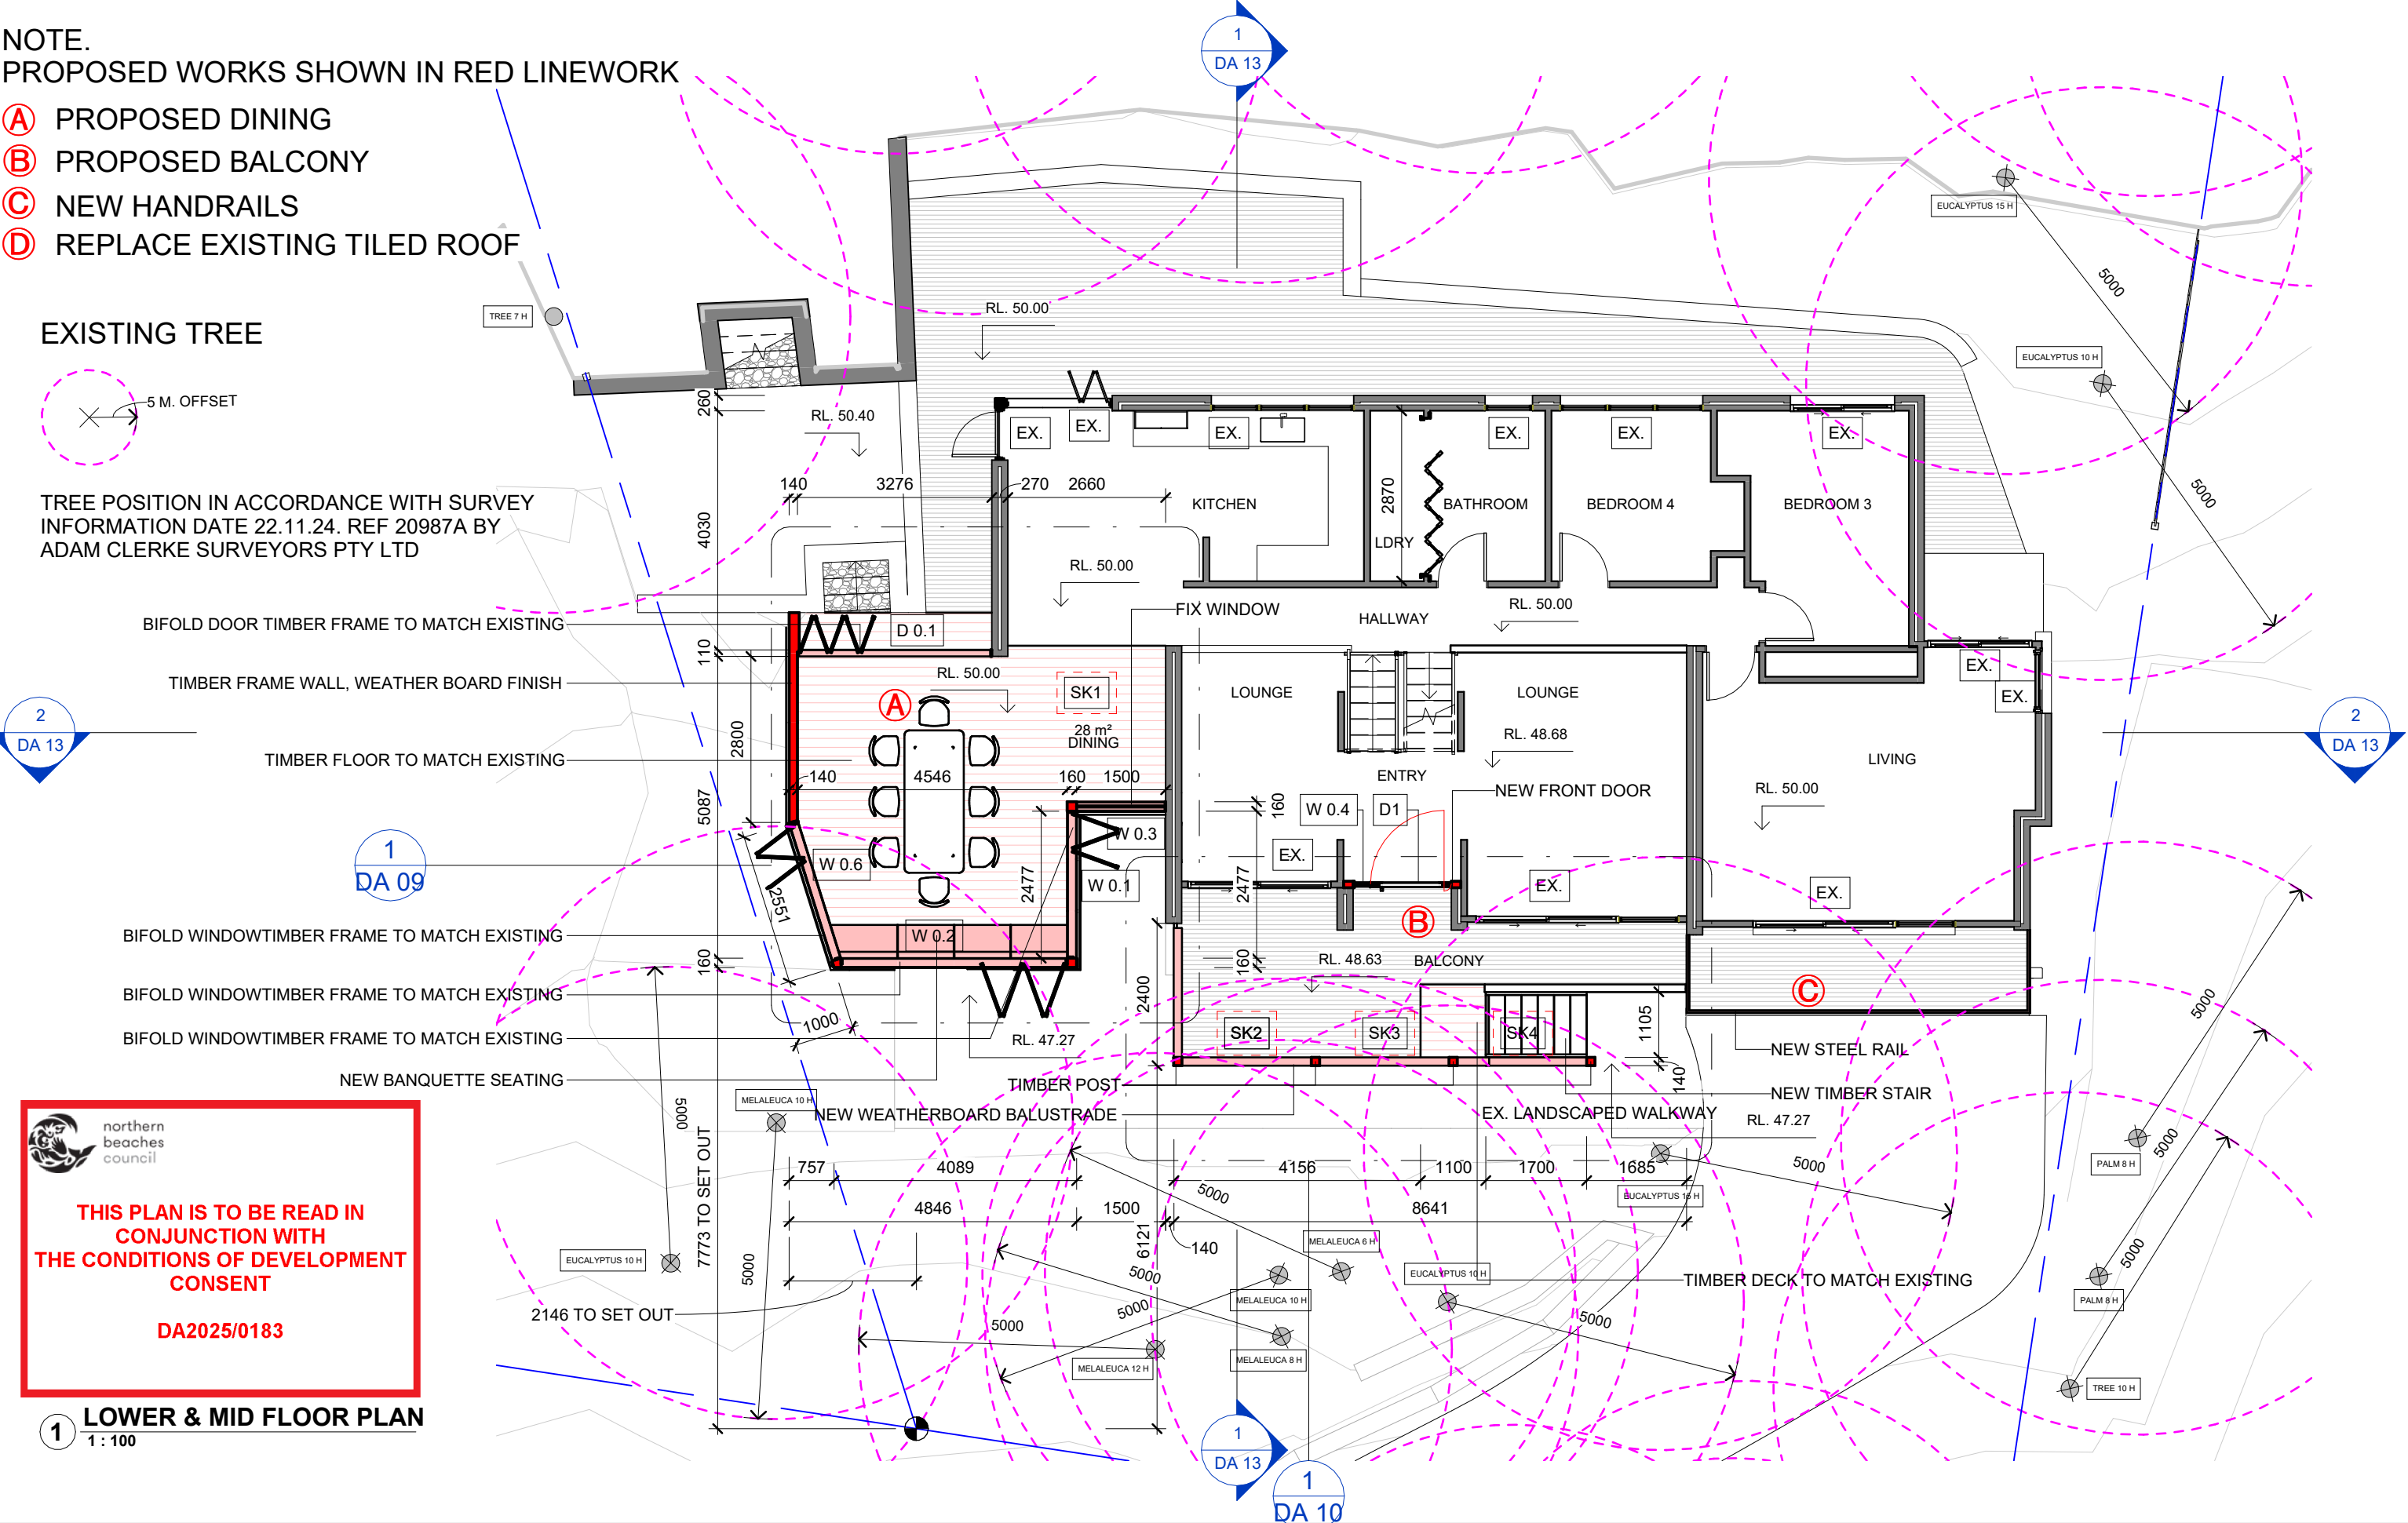

**THIS PLAN IS TO BE READ IN
CONJUNCTION WITH
THE CONDITIONS OF DEVELOPMENT
CONSENT**

DA2025/0183


1 LOWER & MID FLOOR PLAN
1 : 100

 www.arclab.com.au	ARCLAB PTY LTD A.C.N. 143472762 PO Box 1239 Newport Beach NSW 2106 Australia Telephone +61 416 886 537 email:arc@arclab.com.au www.arclab.com.au	Client	Documentation	© COPYRIGHT All works to be in accordance with Australian Standards, The Building Code of Australia, other relevant codes, and with Manufacturers' recommendations and instructions. Do not scale from drawings. Verify all dimensions on site prior to construction. The drawing is copyright and may not be used without written consent from ARCLAB PTY LTD.	ISSUE/REVISION			Job N°.	Sheet N°	REV. C	
		ATTRILL HOUSE	DEVELOPMENT APPLICATION DOCUMENTATION		N.°	Date	Note	0283	DA 05		
		Project Address 137 WHALE BEACH RD, AVALON BEACH 2107.	Sheet Title LOWER & MID FLOOR PLAN		A	03.12.24	FOR SUBMISSION	Scale As indicated	Sheet A 3		
					B	14.01.25	FOR COORDINATION				
					C	21.02.25	STORMWATER CONCEPT PLAN ADDED (DA 08). SCHEDULE OF MATERIALS AND EXTERNAL FINISHES ADDED (DA 19. IN RESPONSE TO NBC REQUEST FOR FURTHER INFORMATION)				

NOTE.
PROPOSED WORKS SHOWN IN RED LINEWORK

- Ⓐ PROPOSED DINING
- Ⓑ PROPOSED BALCONY
- Ⓒ NEW HANDRAILS
- Ⓓ REPLACE EXISTING TILED ROOF

EXISTING TREE

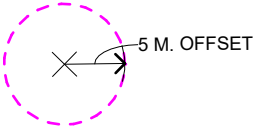

TREE POSITION IN ACCORDANCE WITH SURVEY
INFORMATION DATE 22.11.24. REF 20987A BY
ADAM CLERKE SURVEYORS PTY LTD





northern
beaches
council

THIS PLAN IS TO BE READ IN
CONJUNCTION WITH
THE CONDITIONS OF DEVELOPMENT
CONSENT

DA2025/0183

2 UPPER FLOOR PLAN
1 : 100

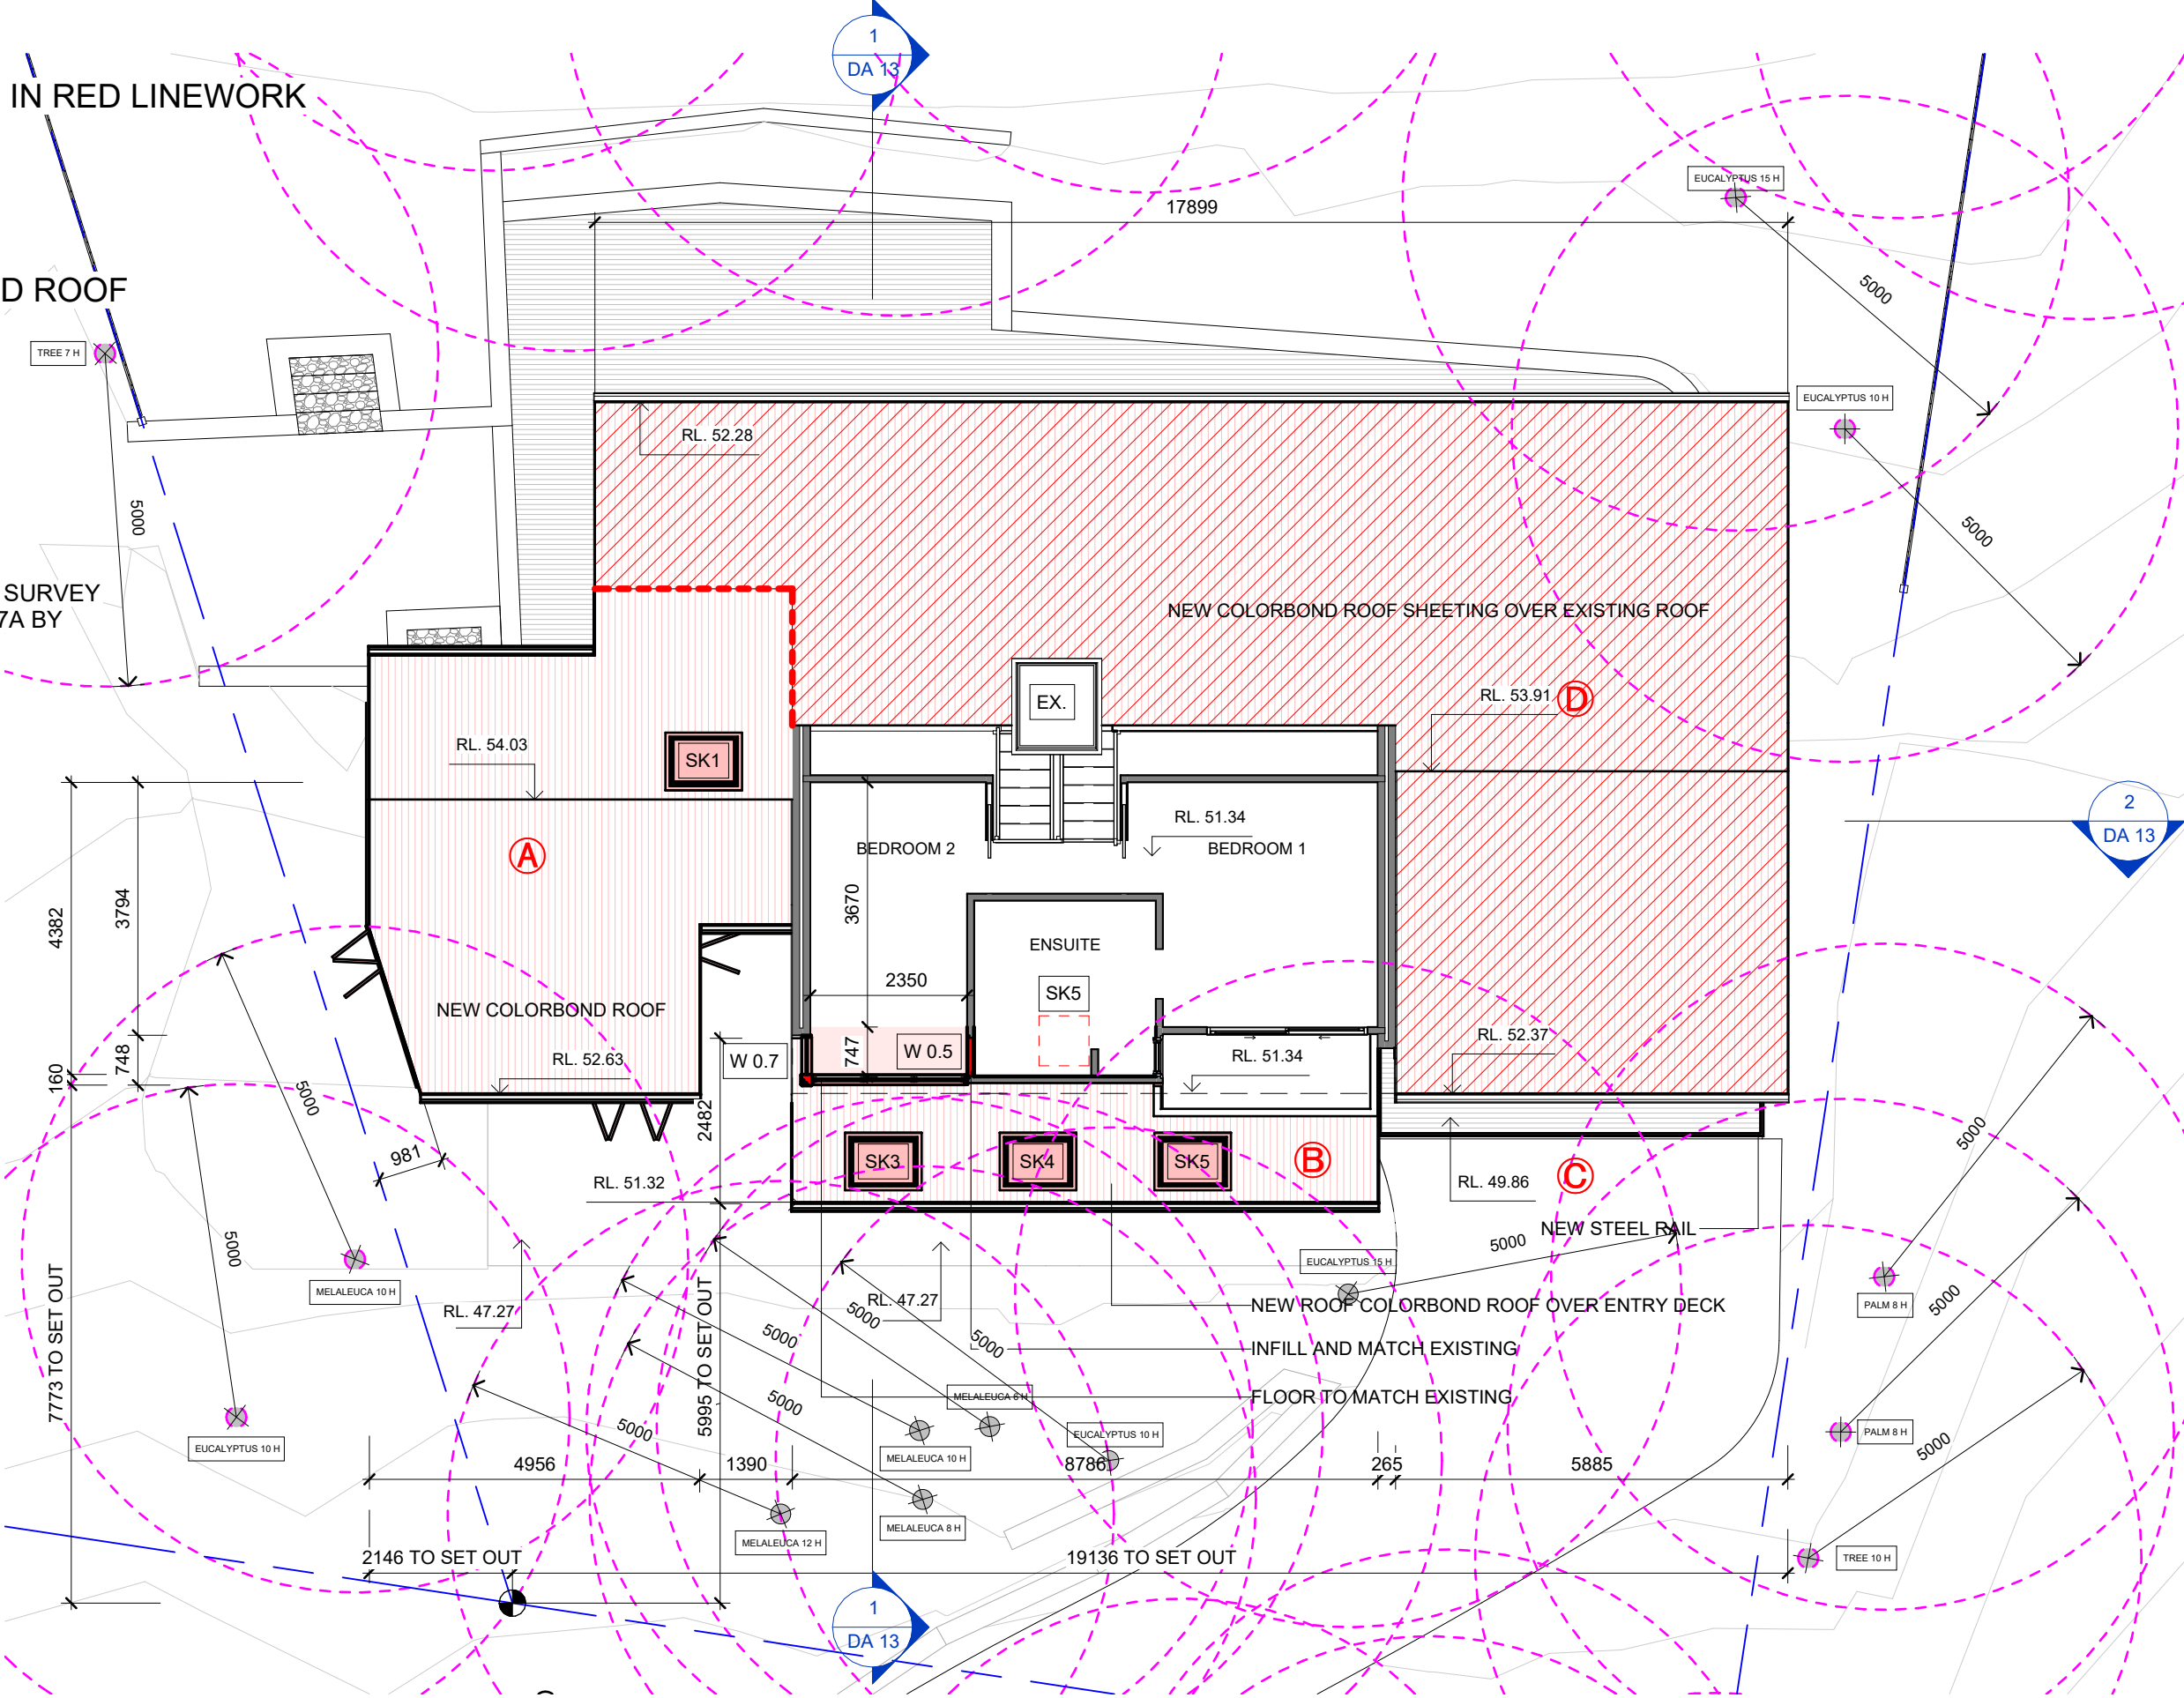


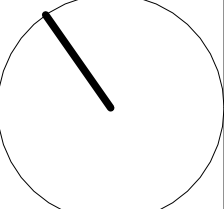 www.arclab.com.au	ARCLAB PTY LTD A.C.N. 143472762 PO Box 1239 Newport Beach NSW 2106 Australia Telephone +61 416 886 537 email: arc@arclab.com.au www.arclab.com.au	Client ATTRILL HOUSE Project Address 137 WHALE BEACH RD, AVALON BEACH 2107.	Documentation DEVELOPMENT APPLICATION DOCUMENTATION Sheet Title UPPER FLOOR PLAN	© COPYRIGHT All works to be in accordance with Australian Standards, The Building Code of Australia, other relevant codes, and with Manufacturers' recommendations and instructions. Do not scale from drawings. Verify all dimensions on site prior to construction. The drawing is copyright and may not be used without written consent from ARCLAB PTY LTD.	ISSUE/REVISION			Job N°. 0283	Sheet N°. DA 06	REV. C	
					N.°	Date	Note				
					A	03.12.24	FOR SUBMISSION				
					B	14.01.25	FOR COORDINATION				
					C	21.02.25	STORMWATER CONCEPT PLAN ADDED (DA 08). SCHEDULE OF MATERIALS AND EXTERNAL FINISHES ADDED (DA 19. IN RESPONSE TO NBC REQUEST FOR FURTHER INFORMATION)	Scale As indicated	Sheet A 3		

NOTE.
PROPOSED WORKS SHOWN IN RED LINEWORK

- Ⓐ PROPOSED DINING
- Ⓑ PROPOSED BALCONY
- Ⓒ NEW HANDRAILS
- Ⓓ REPLACE EXISTING TILED ROOF

EXISTING TREE

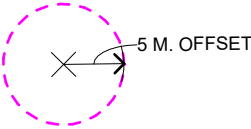


TREE POSITION IN ACCORDANCE WITH SURVEY
INFORMATION DATE 22.11.24. REF 20987A BY
ADAM CLERKE SURVEYORS PTY LTD




northern
beaches
council

THIS PLAN IS TO BE READ IN
CONJUNCTION WITH
THE CONDITIONS OF DEVELOPMENT
CONSENT

DA2025/0183

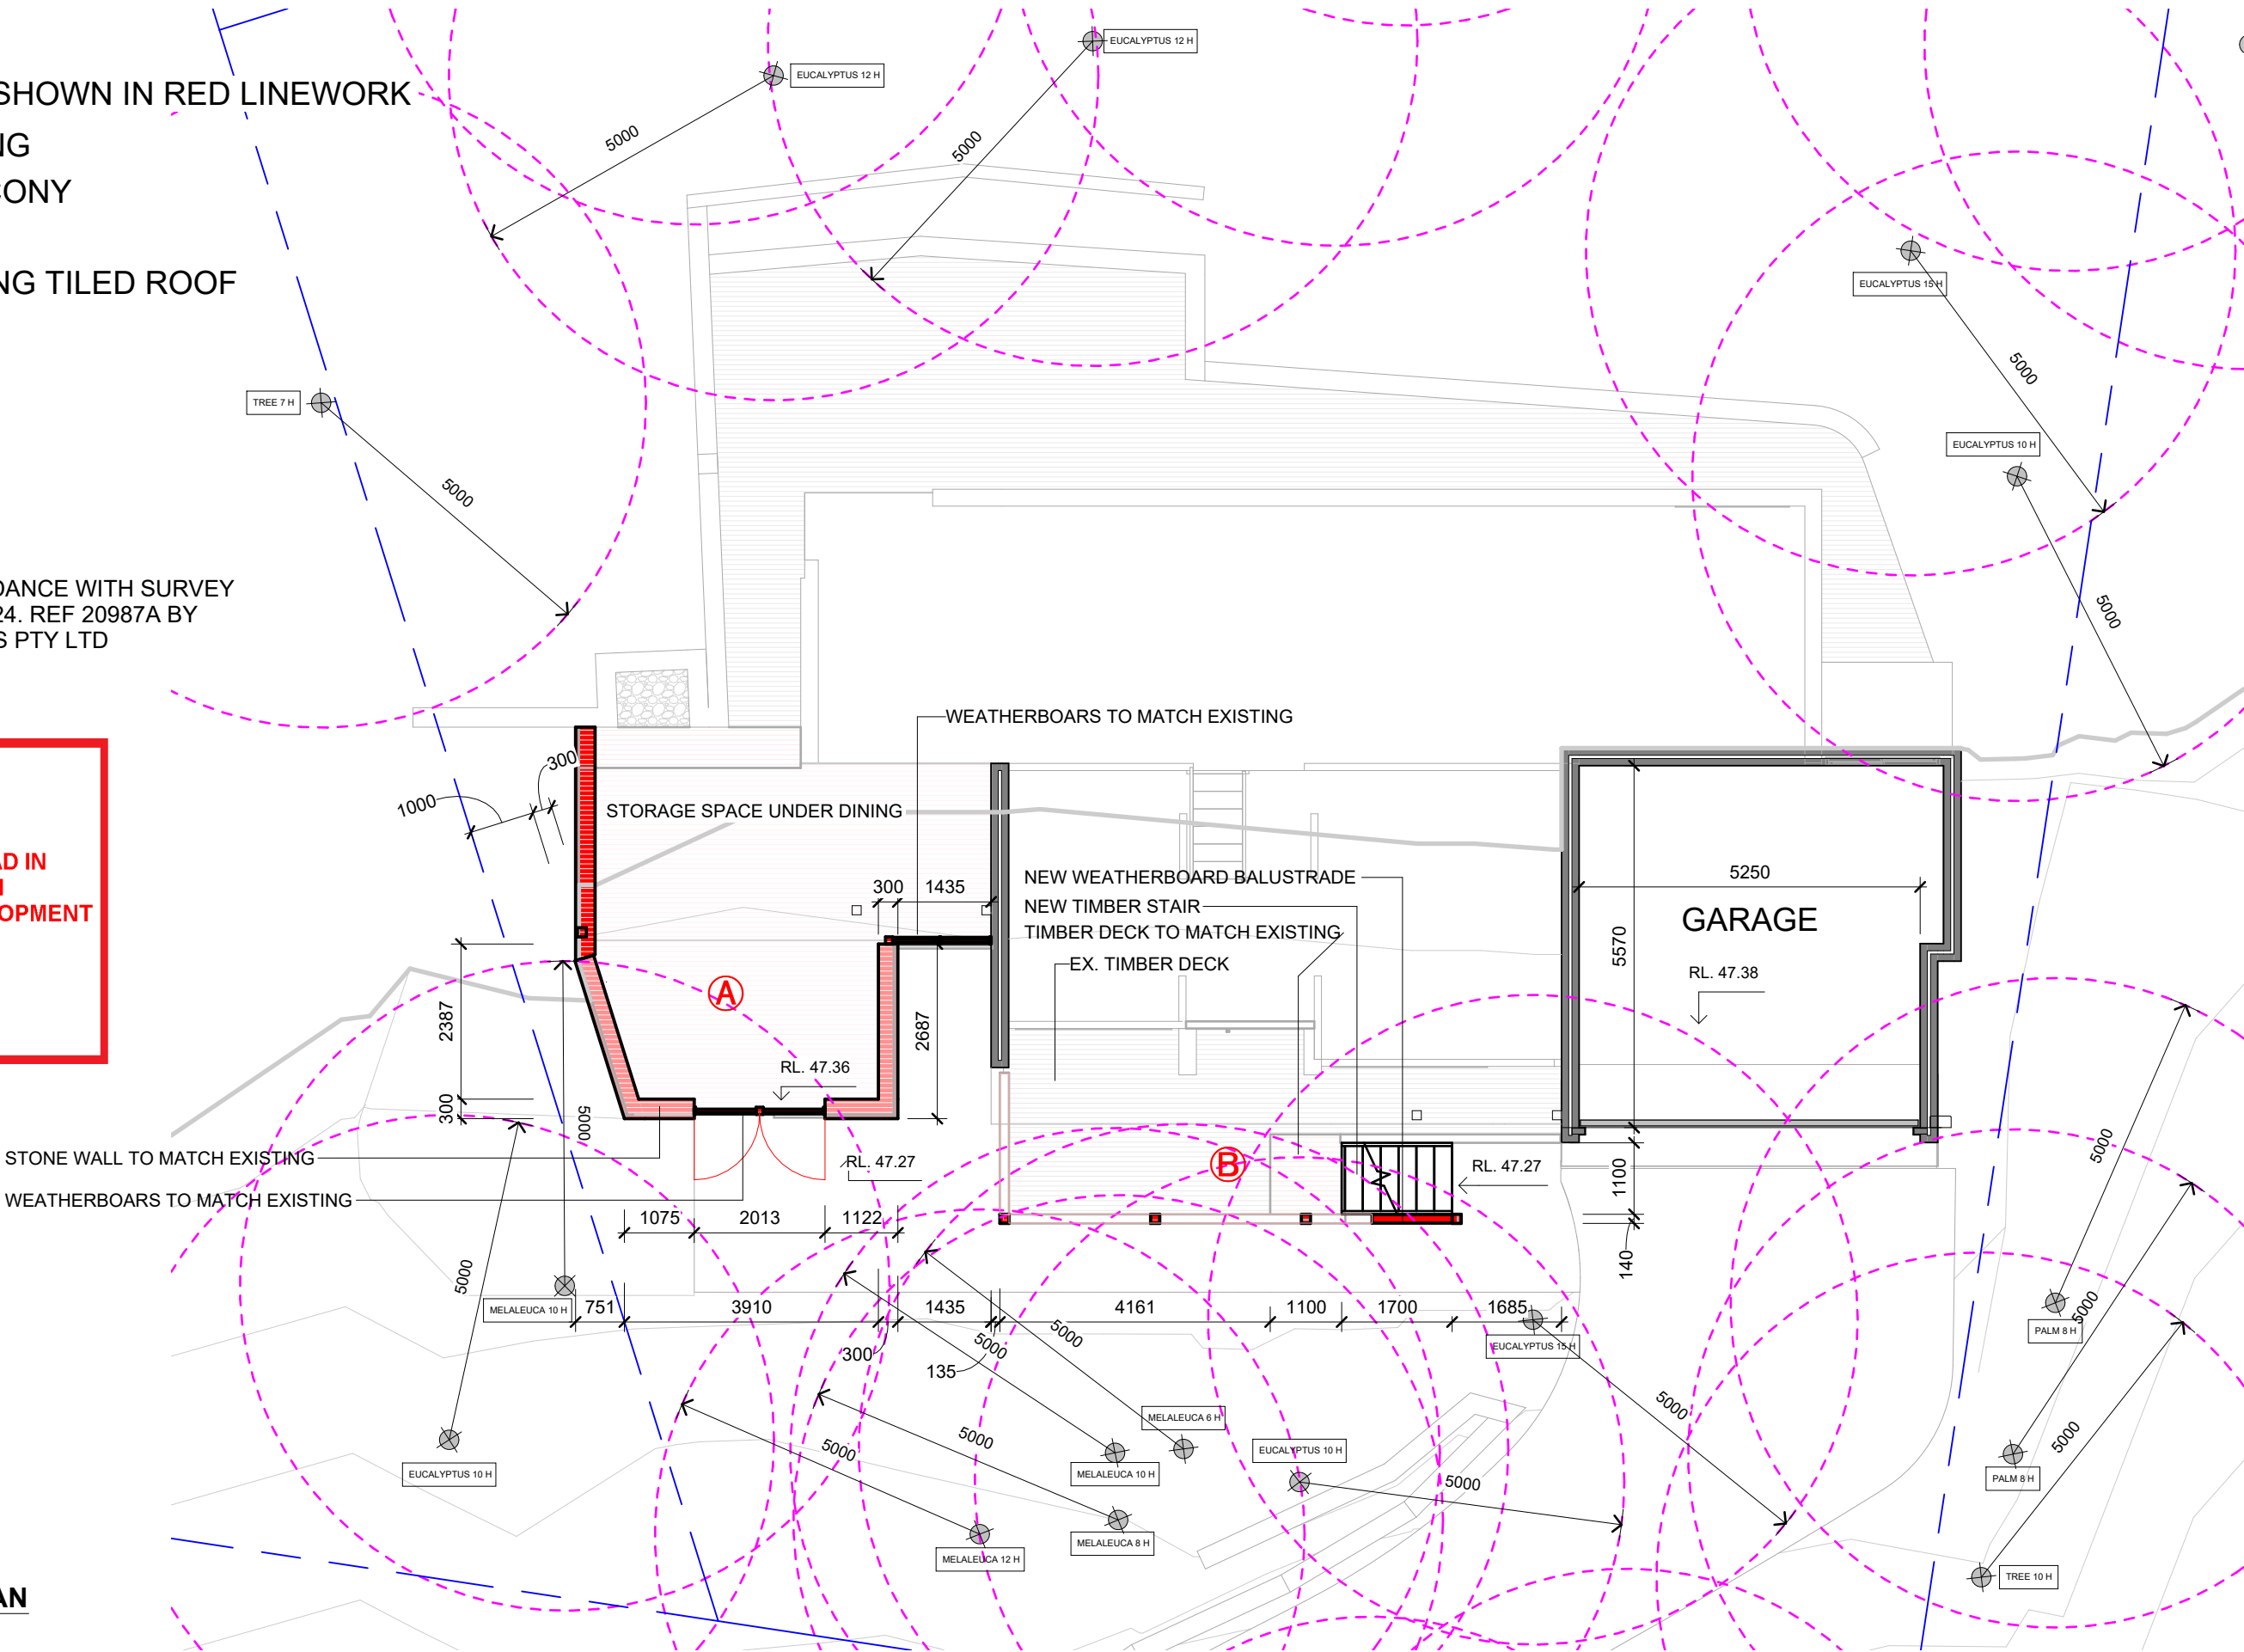


1 GARAGE LEVEL PLAN
1 : 100

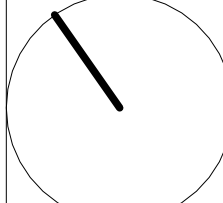 www.arclab.com.au	ARCLAB PTY LTD A.C.N. 143472762 PO Box 1239 Newport Beach NSW 2106 Australia Telephone +61 416 886 537 email: arc@arclab.com.au www.arclab.com.au	Client ATTRILL HOUSE Project Address 137 WHALE BEACH RD, AVALON BEACH 2107.	Documentation DEVELOPMENT APPLICATION DOCUMENTATION Sheet Title GARAGE LEVEL FLOOR PLAN	© COPYRIGHT All works to be in accordance with Australian Standards, The Building Code of Australia, other relevant codes, and with Manufacturers' recommendations and instructions. Do not scale from drawings. Verify all dimensions on site prior to construction. The drawing is copyright and may not be used without written consent from ARCLAB PTY LTD.	ISSUE/REVISION			Job N°. 0283	Sheet N° DA 07	REV. C	
					N.°	Date	Note				
					A	03.12.24	FOR SUBMISSION				
					B	14.01.25	FOR COORDINATION				
					C	21.02.25	STORMWATER CONCEPT PLAN ADDED (DA 08). SCHEDULE OF MATERIALS AND EXTERNAL FINISHES ADDED (DA 19. IN RESPONSE TO NBC REQUEST FOR FURTHER INFORMATION)	Scale As indicated	Sheet A 3		

NOTE.
PROPOSED WORKS SHOWN IN RED LINEWORK

- Ⓐ PROPOSED DINING
- Ⓑ PROPOSED BALCONY
- Ⓒ NEW HANDRAILS
- Ⓓ REPLACE EXISTING TILED ROOF

EXISTING TREE

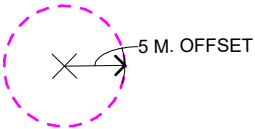

TREE POSITION IN ACCORDANCE WITH SURVEY
INFORMATION DATE 22.11.24. REF 20987A BY
ADAM CLERKE SURVEYORS PTY LTD



northern
beaches
council

THIS PLAN IS TO BE READ IN
CONJUNCTION WITH
THE CONDITIONS OF DEVELOPMENT
CONSENT


DA2025/0183


CONNECT SUB-
SURFACE DRAINAGE
TO EX. NETWORK

EXISTING
STORMWATER
NETWORK

DRAIN TO
WHALEBEACH ROAD

1 ROOF PLAN + STORMWATER CONCEPT PLAN
1 : 100

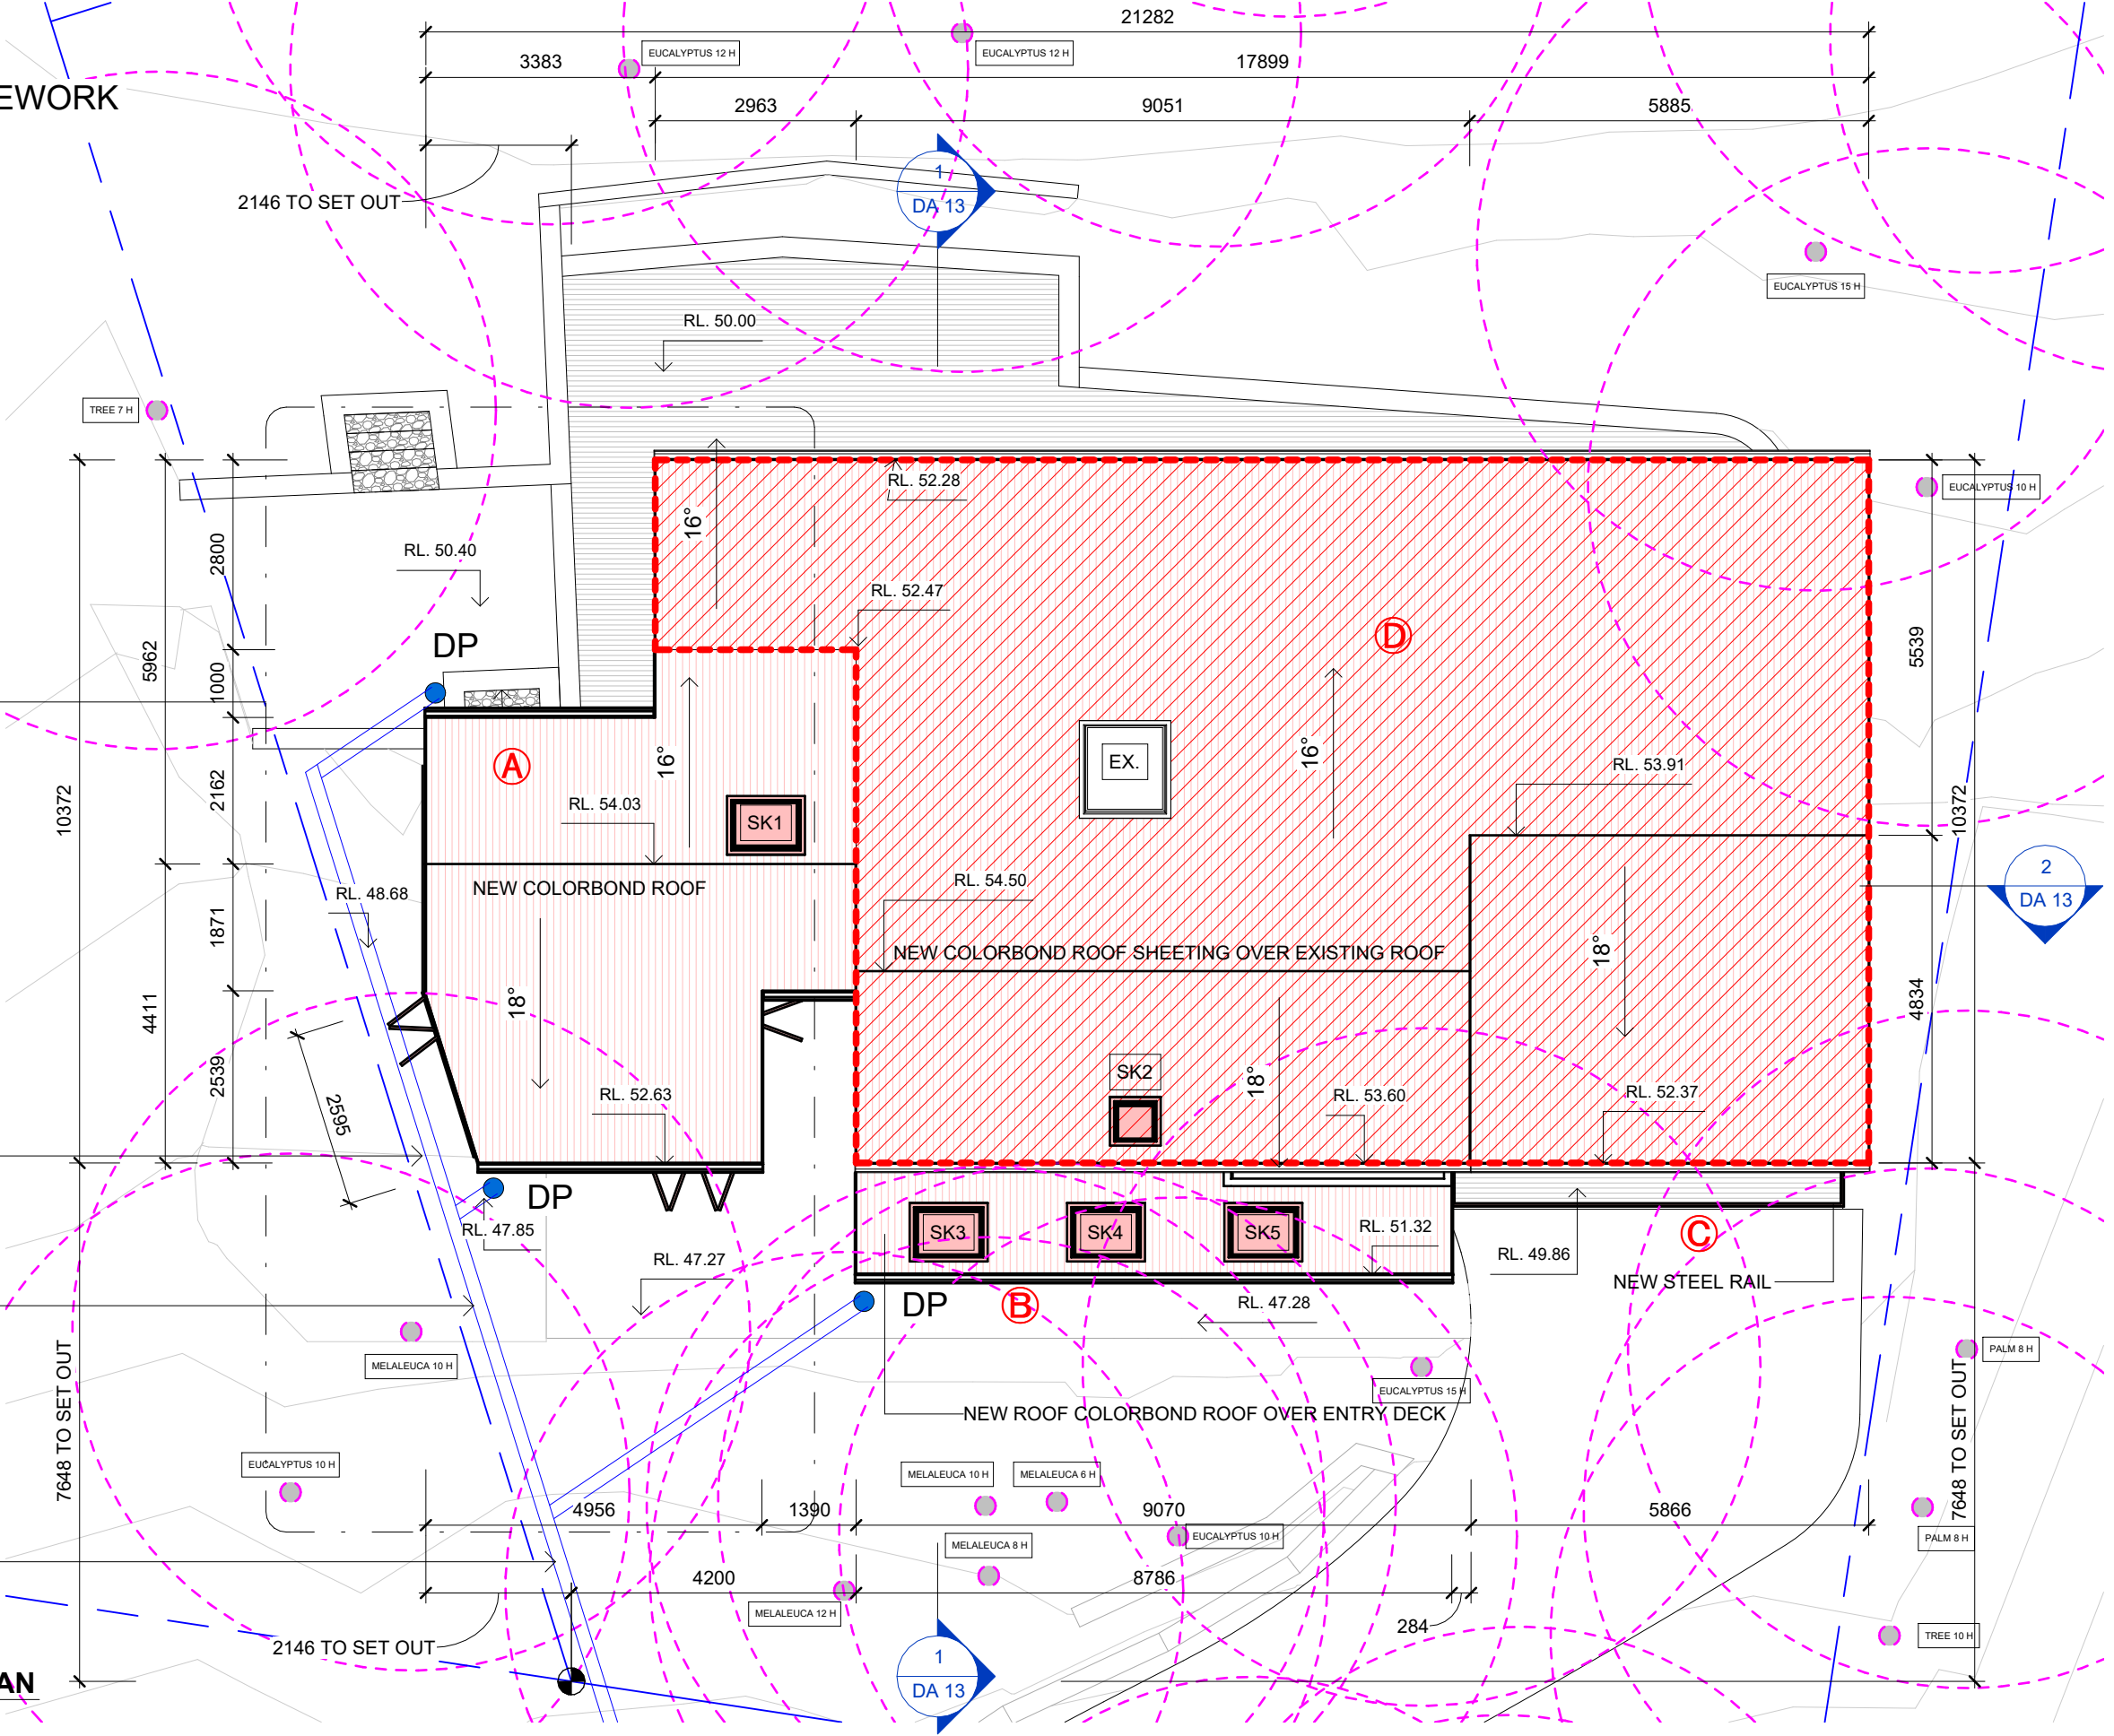

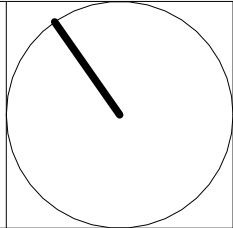 www.arclab.com.au	ARCLAB PTY LTD A.C.N. 143472762 PO Box 1239 Newport Beach NSW 2106 Australia Telephone +61 416 886 537 email: arclab@arclab.com.au www.arclab.com.au	Client ATTRILL HOUSE Project Address 137 WHALE BEACH RD, AVALON BEACH 2107.	Documentation DEVELOPMENT APPLICATION DOCUMENTATION Sheet Title ROOF PLAN + STORMWATER CONCEPT PLAN	© COPYRIGHT All works to be in accordance with Australian Standards, The Building Code of Australia, other relevant codes, and with Manufacturers' recommendations and instructions. Do not scale from drawings. Verify all dimensions on site prior to construction. The drawing is copyright and may not be used without written consent from ARCLAB PTY LTD.	ISSUE/REVISION			Job N°. 0283	Sheet N°. DA 08	REV. C	
					N.°	Date	Note				
					A	03.12.24	FOR SUBMISSION				
					B	14.01.25	FOR COORDINATION		Scale	Sheet	
					C	21.02.25	STORMWATER CONCEPT PLAN ADDED (DA 08). SCHEDULE OF MATERIALS AND EXTERNAL FINISHES ADDED (DA 19). IN RESPONSE TO NBC REQUEST FOR FURTHER INFORMATION)	As indicated	A 3		

NOTE.
PROPOSED WORKS SHOWN IN RED LINEWORK

- (A) PROPOSED DINING
- (B) PROPOSED BALCONY
- (C) NEW HANDRAILS
- (D) REPLACE EXISTING TILED ROOF


2 DINING DETAIL - SECTION 1
1 : 50




northern
beaches
council

THIS PLAN IS TO BE READ IN
CONJUNCTION WITH
THE CONDITIONS OF DEVELOPMENT
CONSENT


DA2025/0183

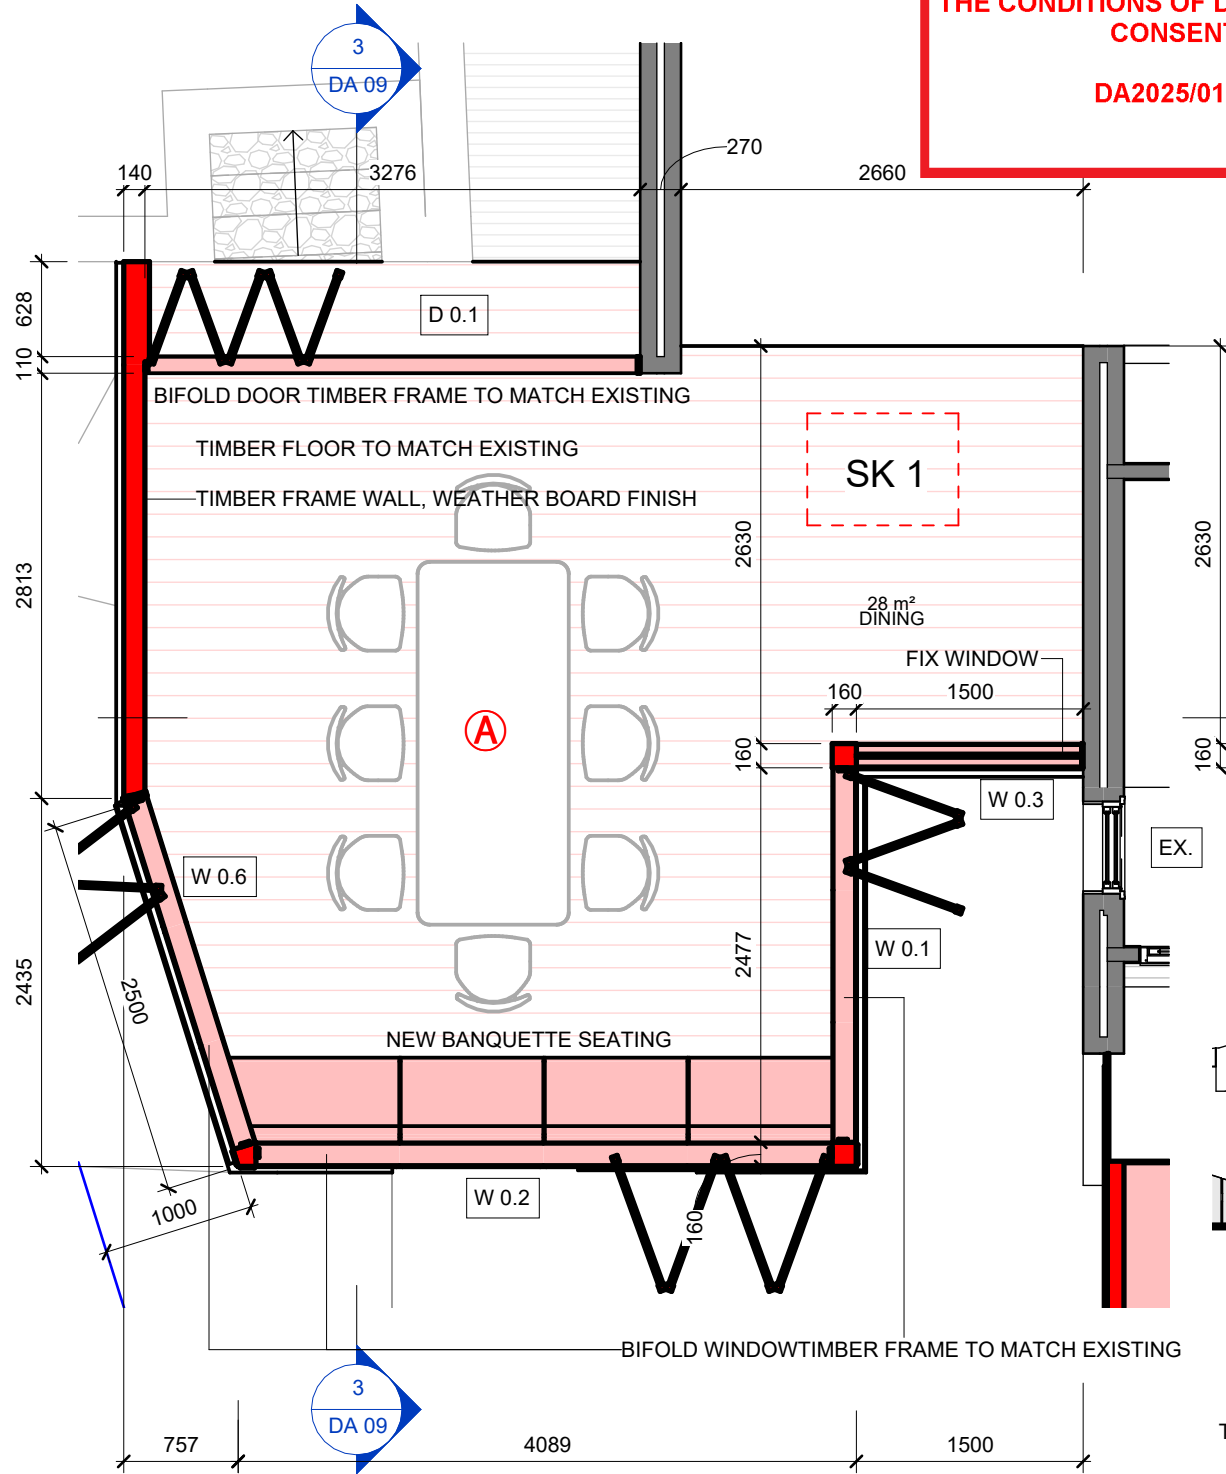



1 FLOOR PLAN - DINING
1 : 50

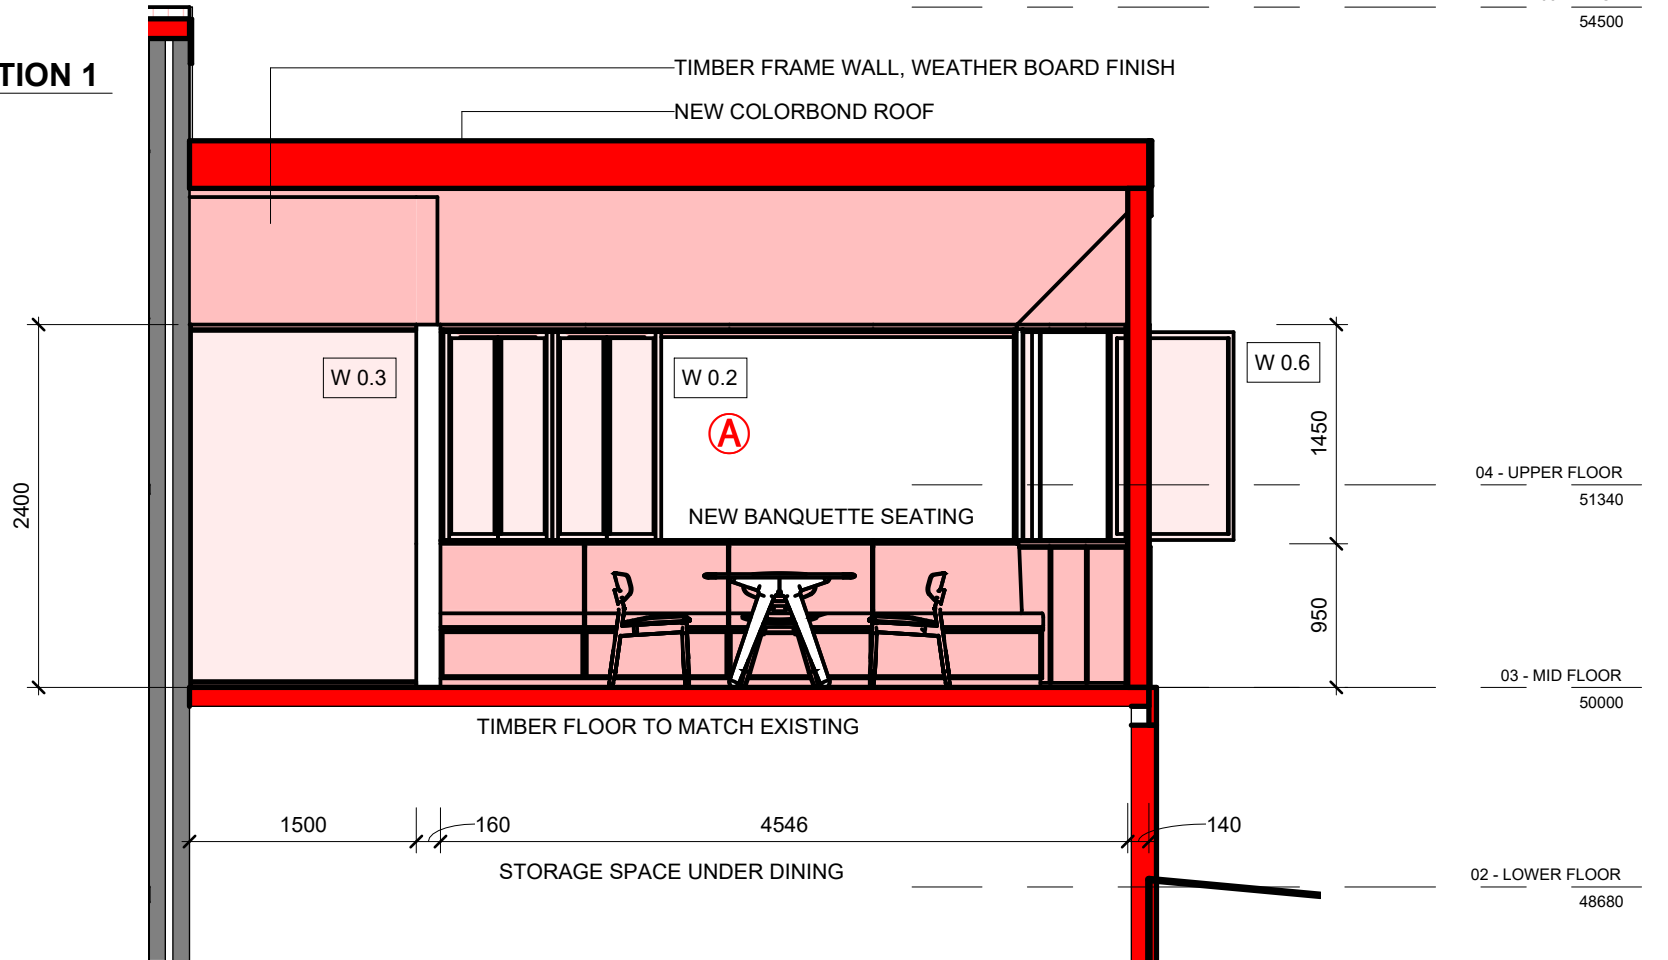

3 DINING DETAIL - SECTION 2
1 : 50

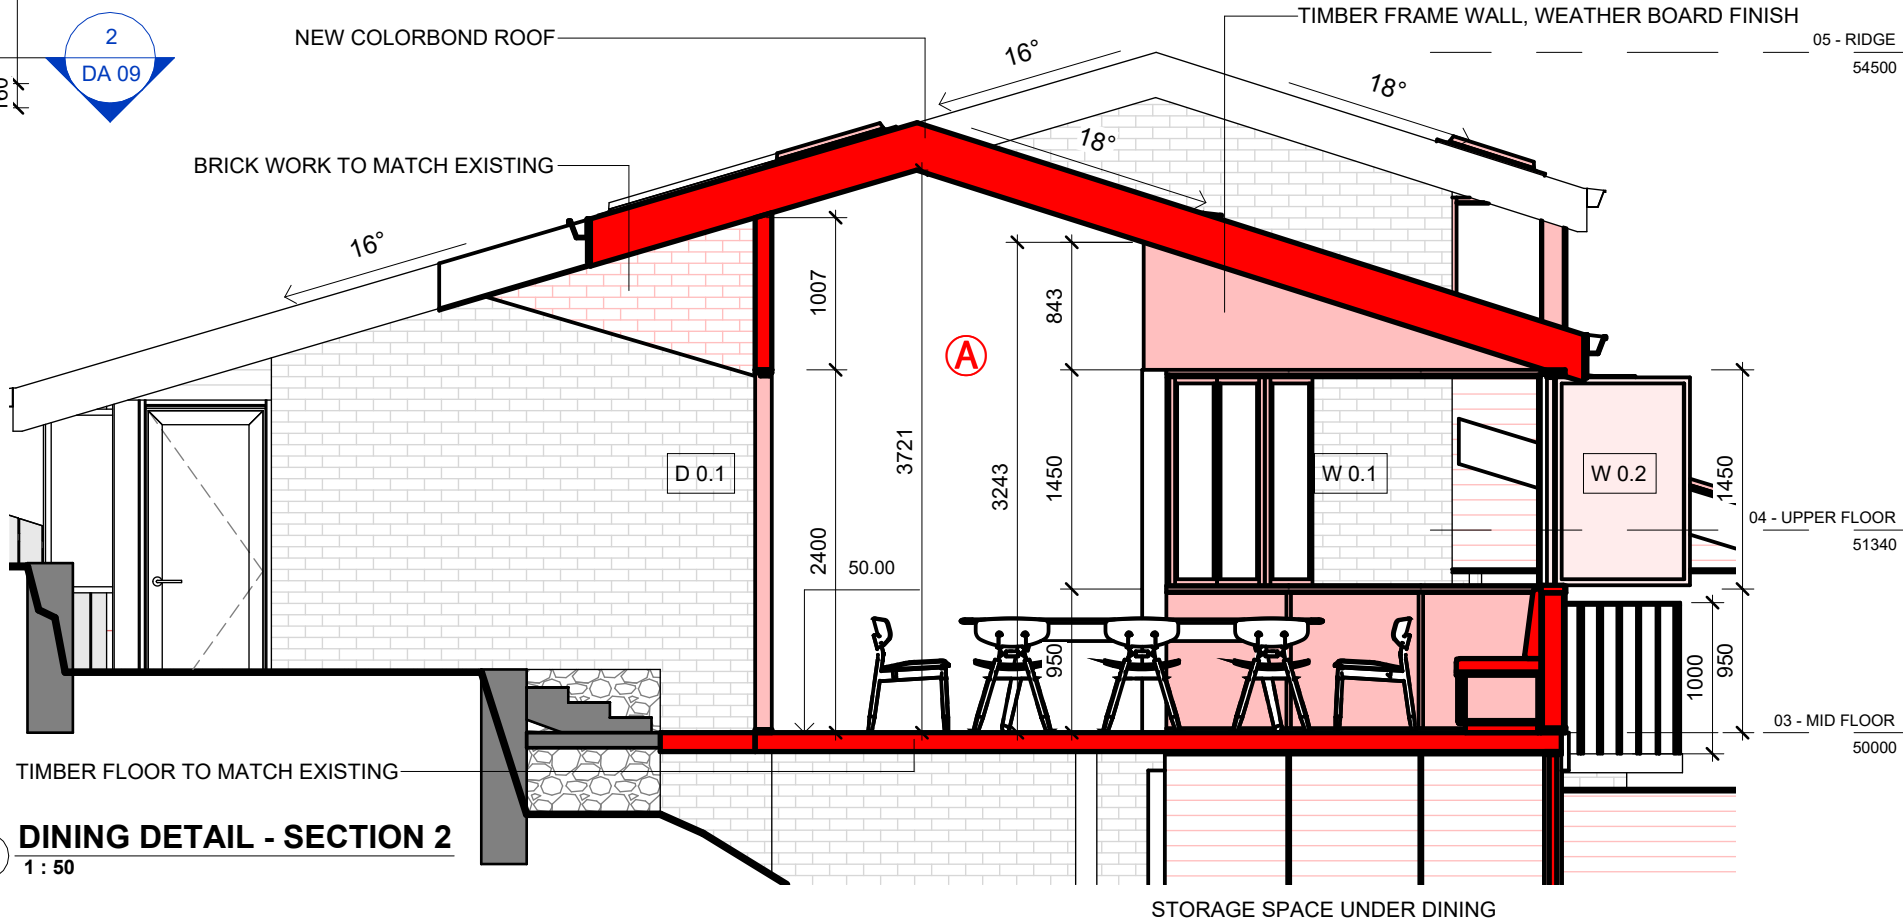

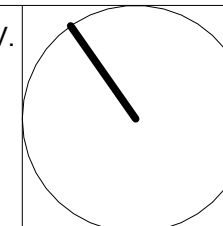 www.arclab.com.au	ARCLAB PTY LTD A.C.N. 143472762 PO Box 1239 Newport Beach NSW 2106 Australia Telephone +61 416 886 537 email:arc@arclab.com.au www.arclab.com.au	Client ATTRILL HOUSE Project Address 137 WHALE BEACH RD, AVALON BEACH 2107.	Documentation DEVELOPMENT APPLICATION DOCUMENTATION Sheet Title DINING DETAIL - PLAN & SECTIONS	© COPYRIGHT All works to be in accordance with Australian Standards, The Building Code of Australia, other relevant codes, and with Manufacturers' recommendations and instructions. Do not scale from drawings. Verify all dimensions on site prior to construction. The drawing is copyright and may not be used without written consent from ARCLAB PTY LTD.	ISSUE/REVISION			Job N°. 0283 Scale 1 : 50	Sheet N° DA 09 Sheet A 3	REV. C	
					N.°	Date	Note				
					A	03.12.24	FOR SUBMISSION				
					B	14.01.25	FOR COORDINATION				
					C	21.02.25	STORMWATER CONCEPT PLAN ADDED (DA 08). SCHEDULE OF MATERIALS AND EXTERNAL FINISHES ADDED (DA 19. IN RESPONSE TO NBC REQUEST FOR FURTHER INFORMATION)				

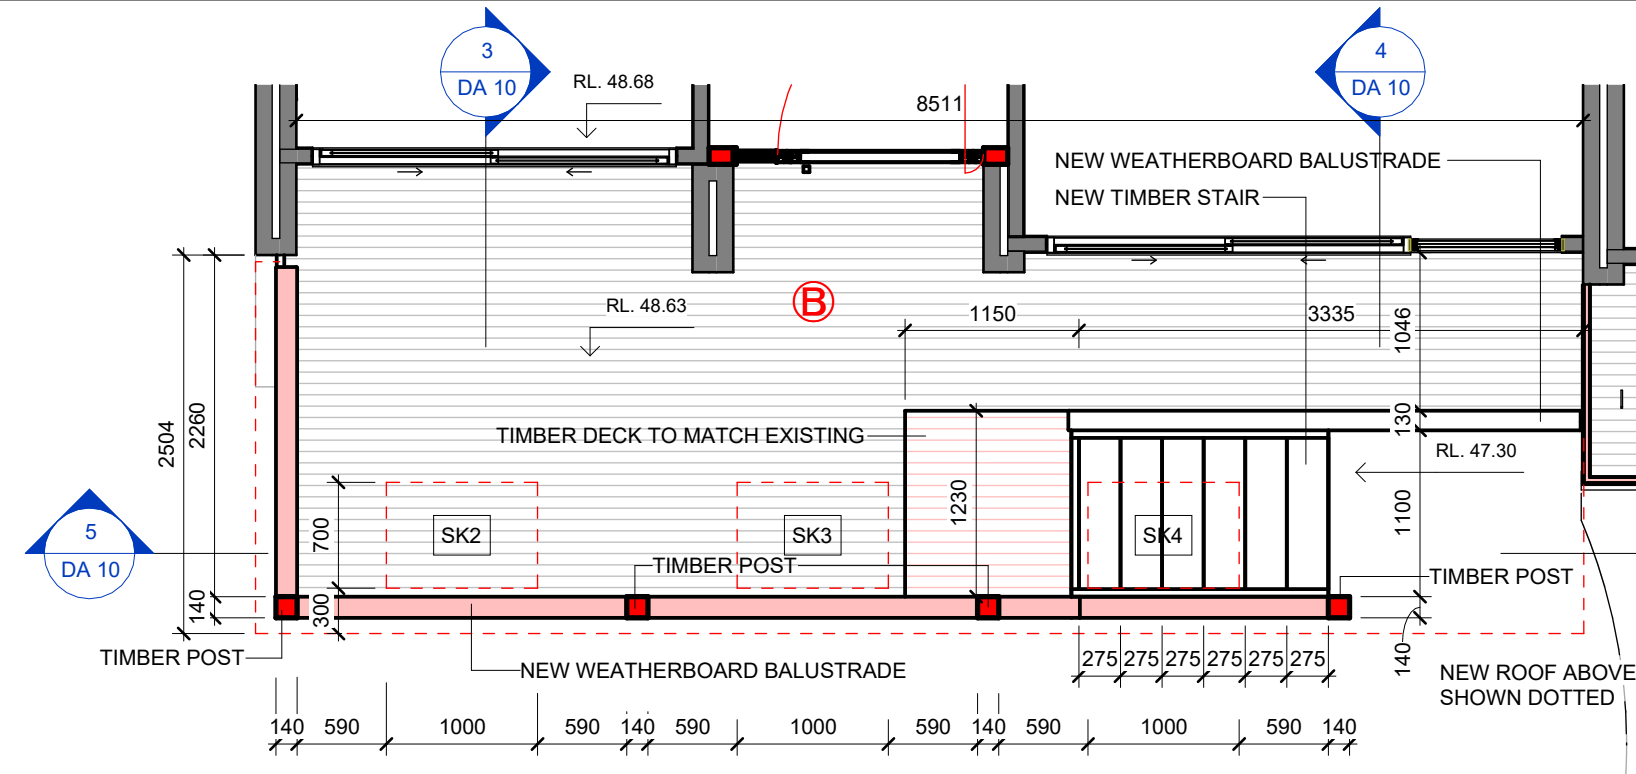

1 FLOOR PLAN - ENTRY
1 : 50


northern beaches council

THIS PLAN IS TO BE READ IN CONJUNCTION WITH THE CONDITIONS OF DEVELOPMENT CONSENT

DA2025/0183

NOTE.
PROPOSED WORKS SHOWN IN RED LINEWORK



- Ⓐ PROPOSED DINING
- Ⓑ PROPOSED BALCONY
- Ⓒ NEW HANDRAILS
- Ⓓ REPLACE EXISTING TILED ROOF

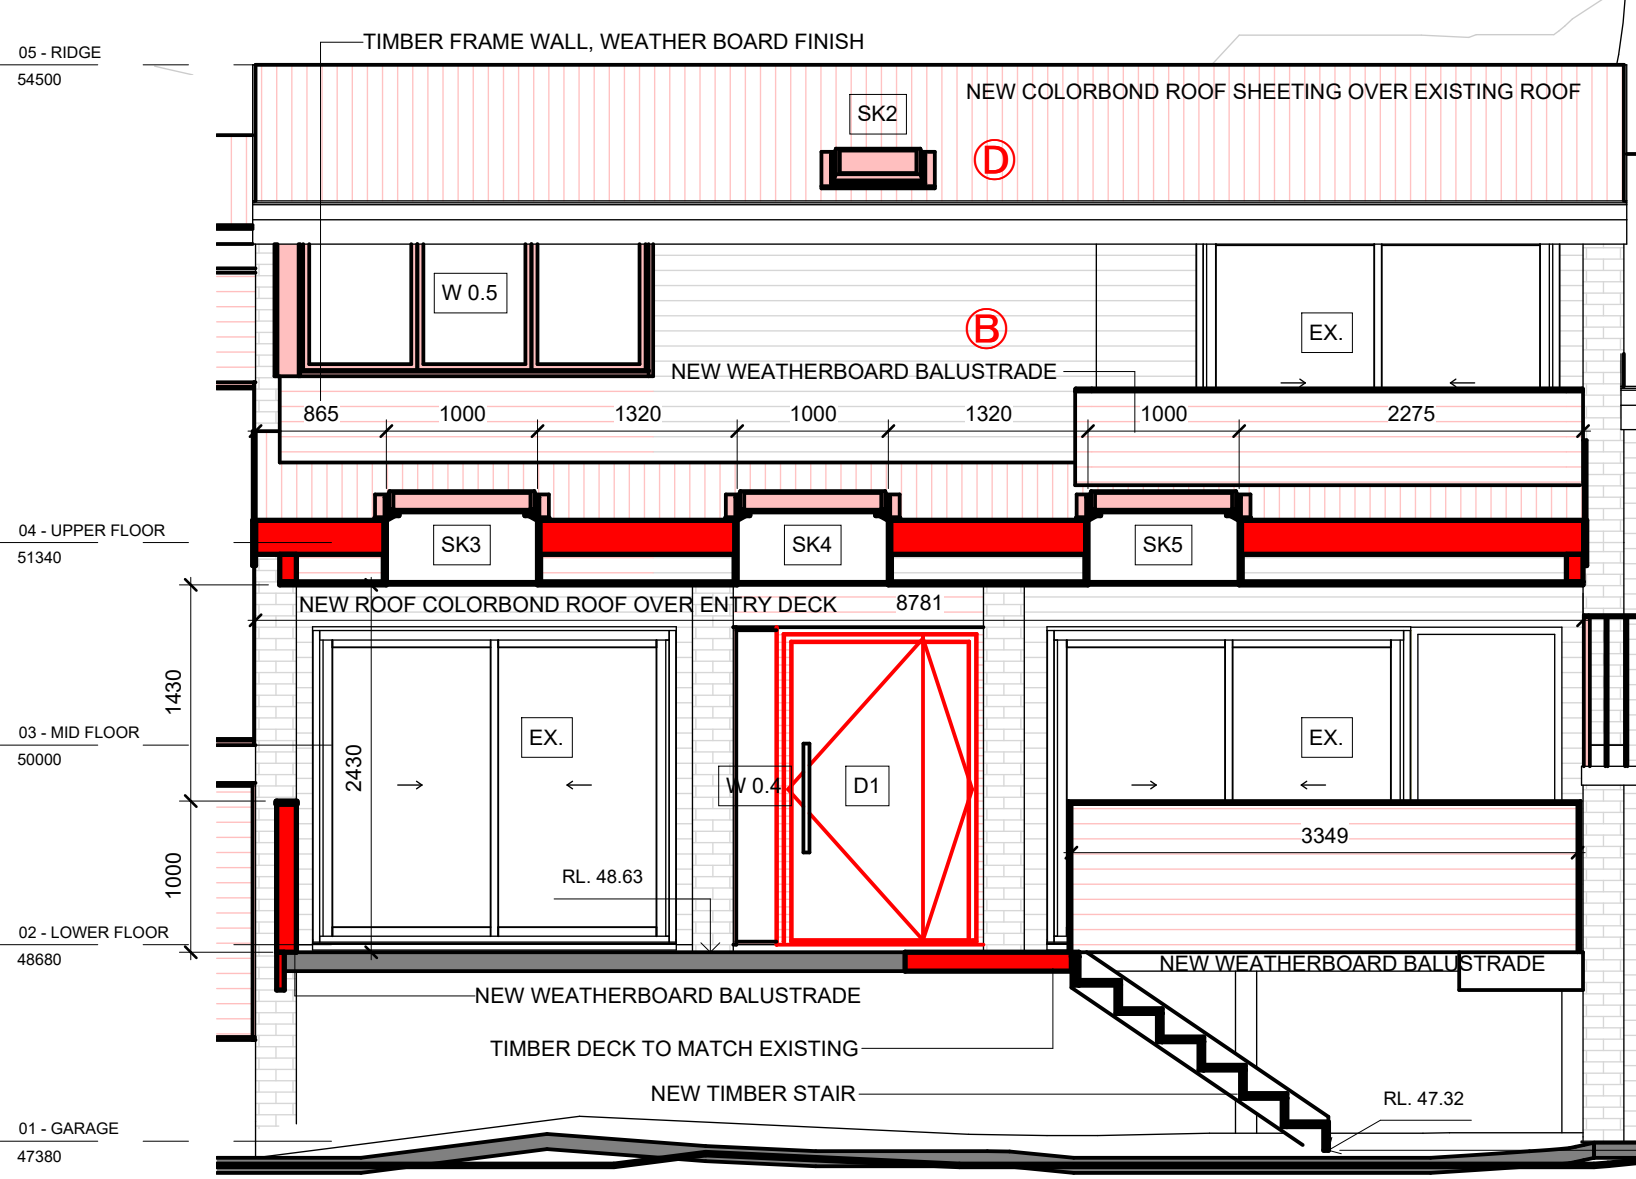

5 Section 5
1 : 50

3 Section 3
1 : 50

4 Section 4
1 : 50

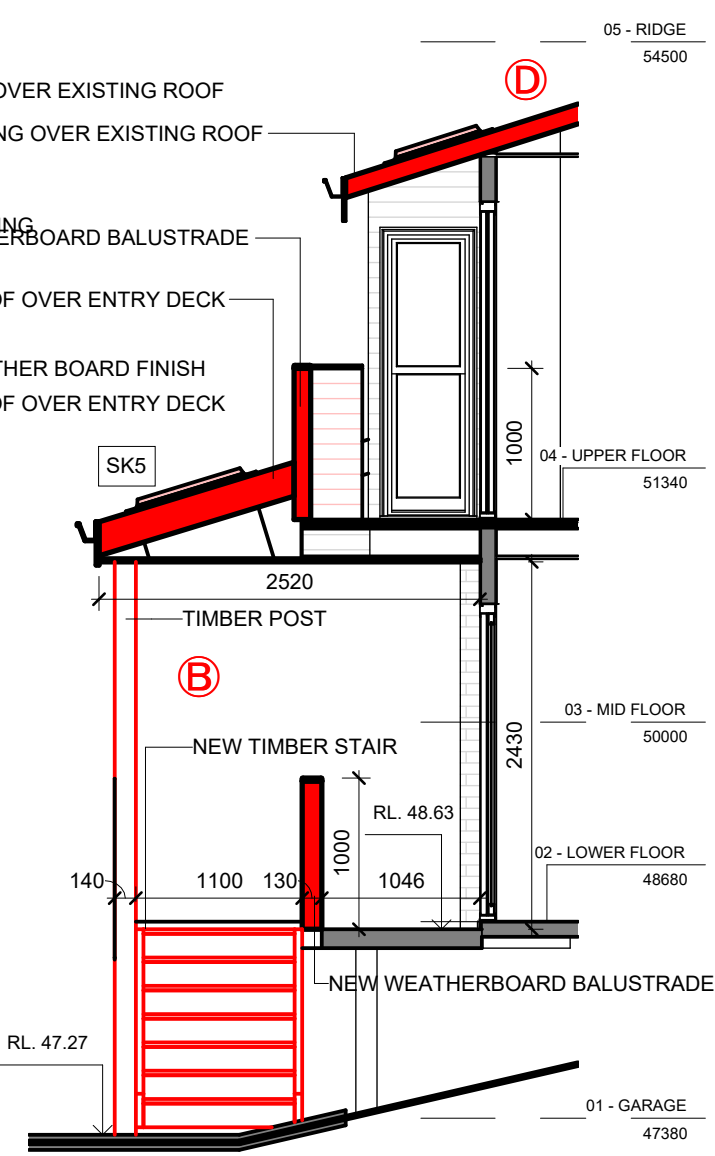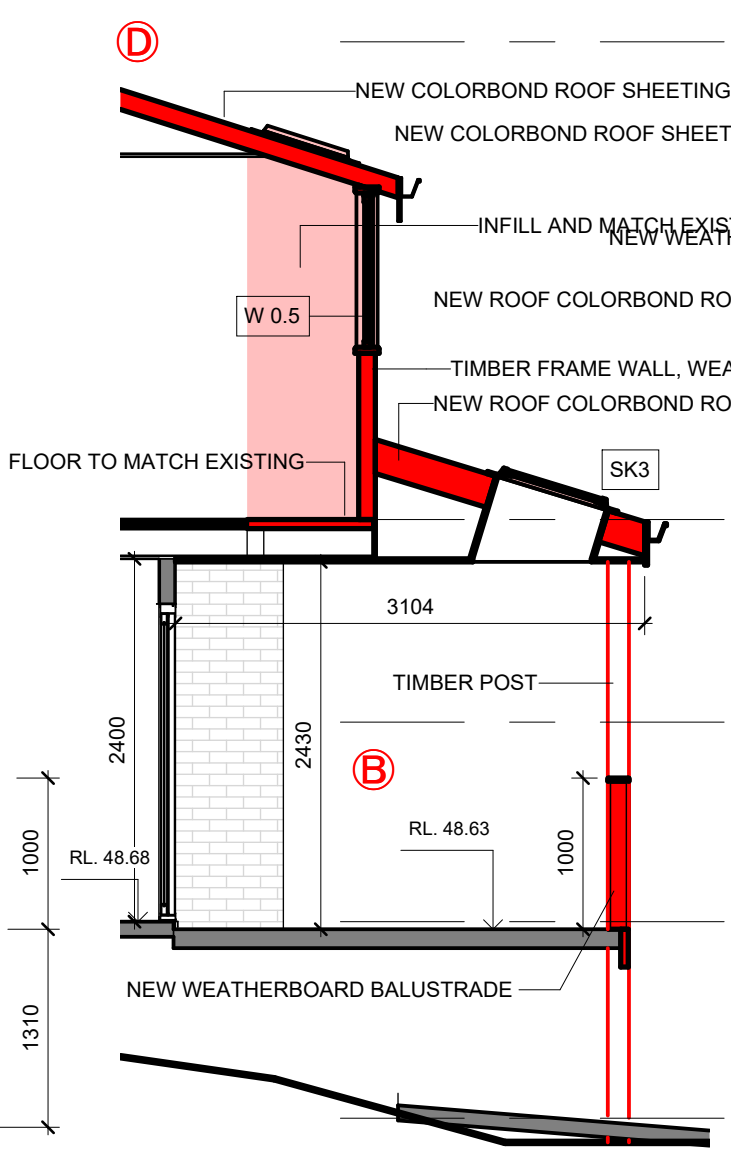

NOTE.
PROPOSED WORKS SHOWN IN RED LINEWORK



- Ⓐ PROPOSED DINING
- Ⓑ PROPOSED BALCONY
- Ⓒ NEW HANDRAILS
- Ⓓ REPLACE EXISTING TILED ROOF




northern
beaches
council

THIS PLAN IS TO BE READ IN
CONJUNCTION WITH
THE CONDITIONS OF DEVELOPMENT
CONSENT


DA2025/0183

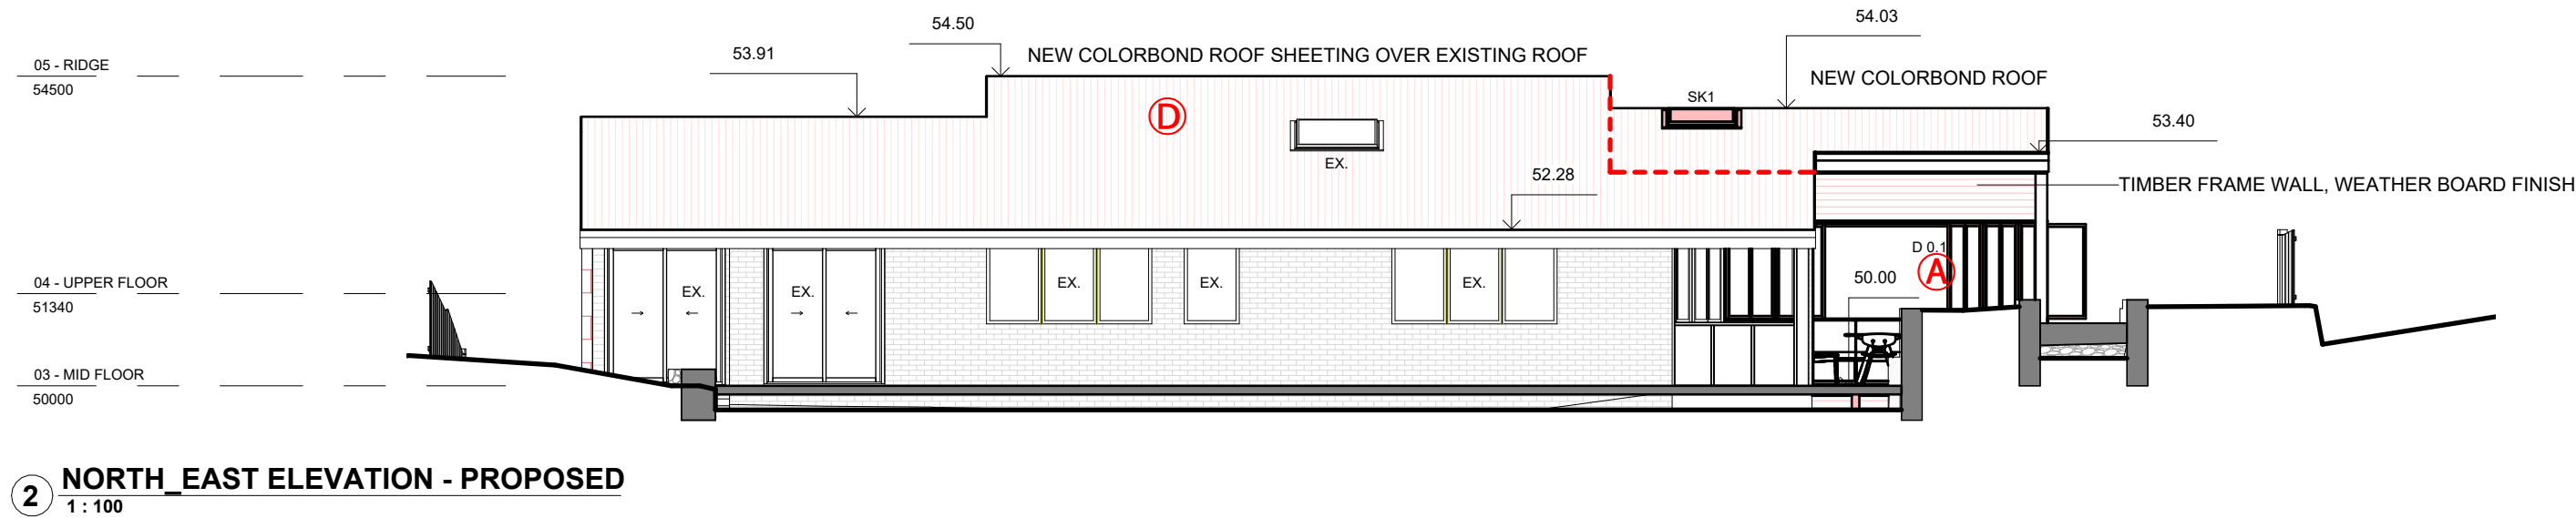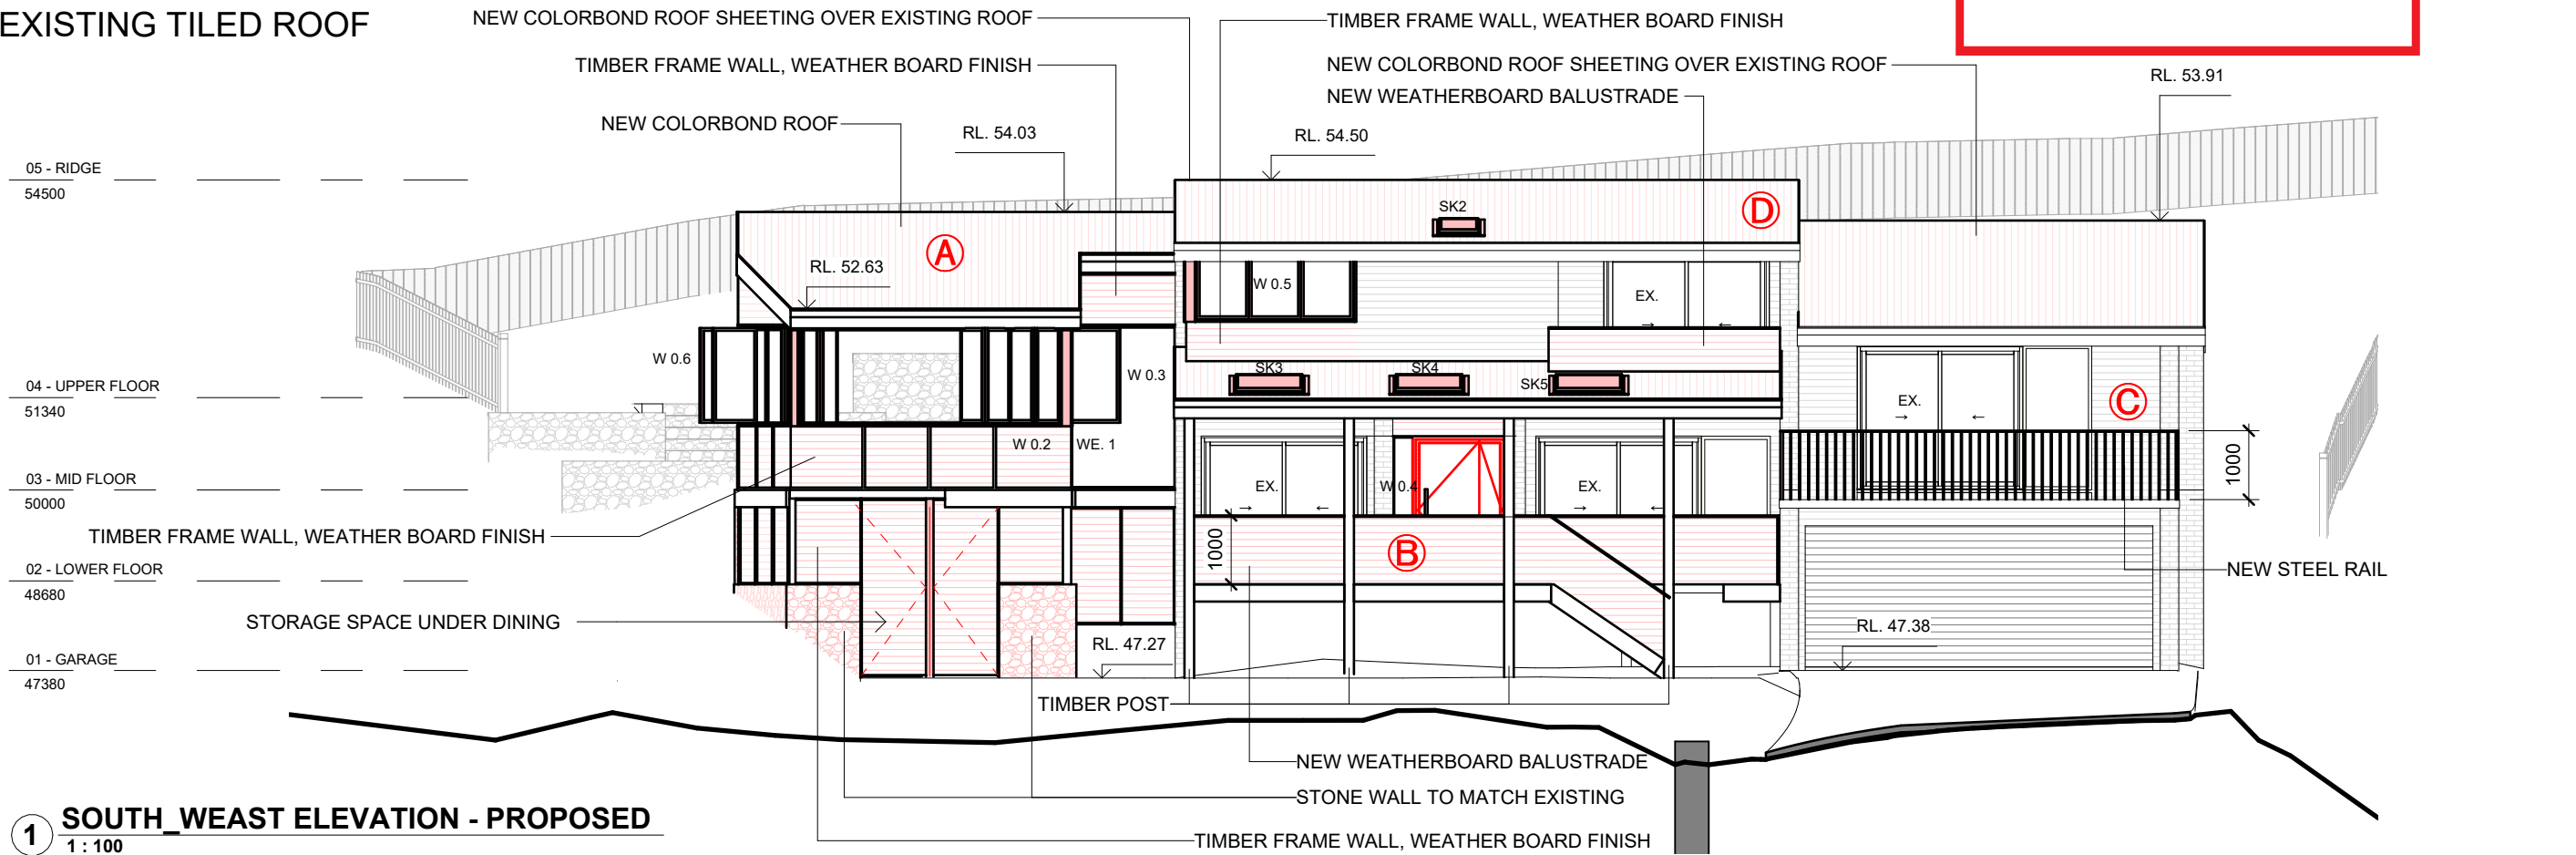

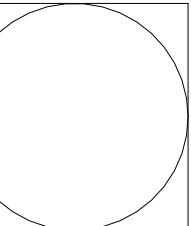 www.arclab.com.au	ARCLAB PTY LTD A.C.N. 143472762 PO Box 1239 Newport Beach NSW 2106 Australia Telephone +61 416 886 537 email:arc@arclab.com.au www.arclab.com.au	Client	Documentation	© COPYRIGHT All works to be in accordance with Australian Standards, The Building Code of Australia, other relevant codes, and with Manufacturers' recommendations and instructions. Do not scale from drawings. Verify all dimensions on site prior to construction. The drawing is copyright and may not be used without written consent from ARCLAB PTY LTD.	ISSUE/REVISION			Job N°.	Sheet N°	REV. C	
		ATTRILL HOUSE	DEVELOPMENT APPLICATION DOCUMENTATION		N.º	Date	Note	0283	DA 11		
		Project Address	Sheet Title		A	03.12.24	FOR SUBMISSION	Scale As indicated	Sheet A 3		
		137 WHALE BEACH RD, AVALON BEACH 2107.	SOUTH WEST & NORTH EAST ELEVATIONS - PROPOSED		B	14.01.25	FOR COORDINATION				
					C	21.02.25	STORMWATER CONCEPT PLAN ADDED (DA 08). SCHEDULE OF MATERIALS AND EXTERNAL FINISHES ADDED (DA 19. IN RESPONSE TO NBC REQUEST FOR FURTHER INFORMATION)				

NOTE.
PROPOSED WORKS SHOWN IN RED LINEWORK

- Ⓐ PROPOSED DINING
- Ⓑ PROPOSED BALCONY
- Ⓒ NEW HANDRAILS
- Ⓓ REPLACE EXISTING TILED ROOF

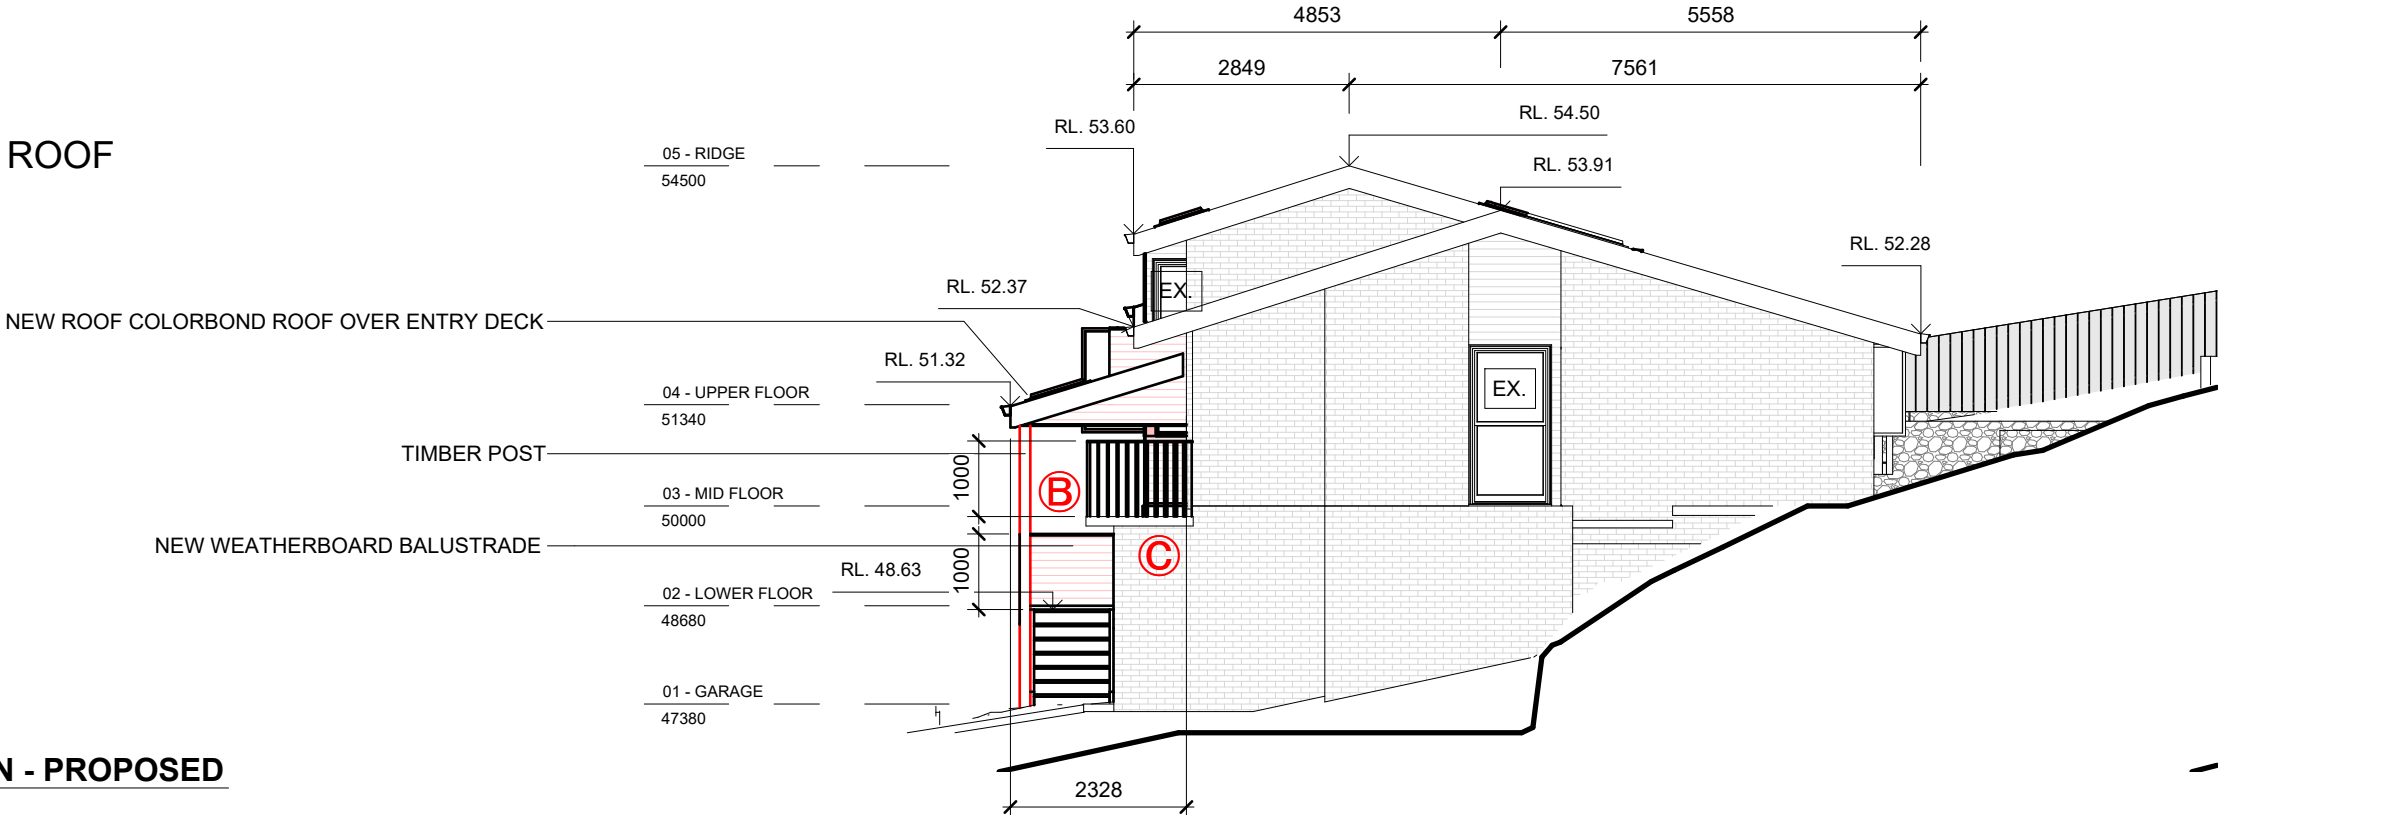


1 SOUTH_EAST ELEVATION - PROPOSED
1 : 100

 northern beaches council

THIS PLAN IS TO BE READ IN CONJUNCTION WITH THE CONDITIONS OF DEVELOPMENT CONSENT

DA2025/0183


2 NORTH_WEST ELEVATION - PROPOSED
1 : 100

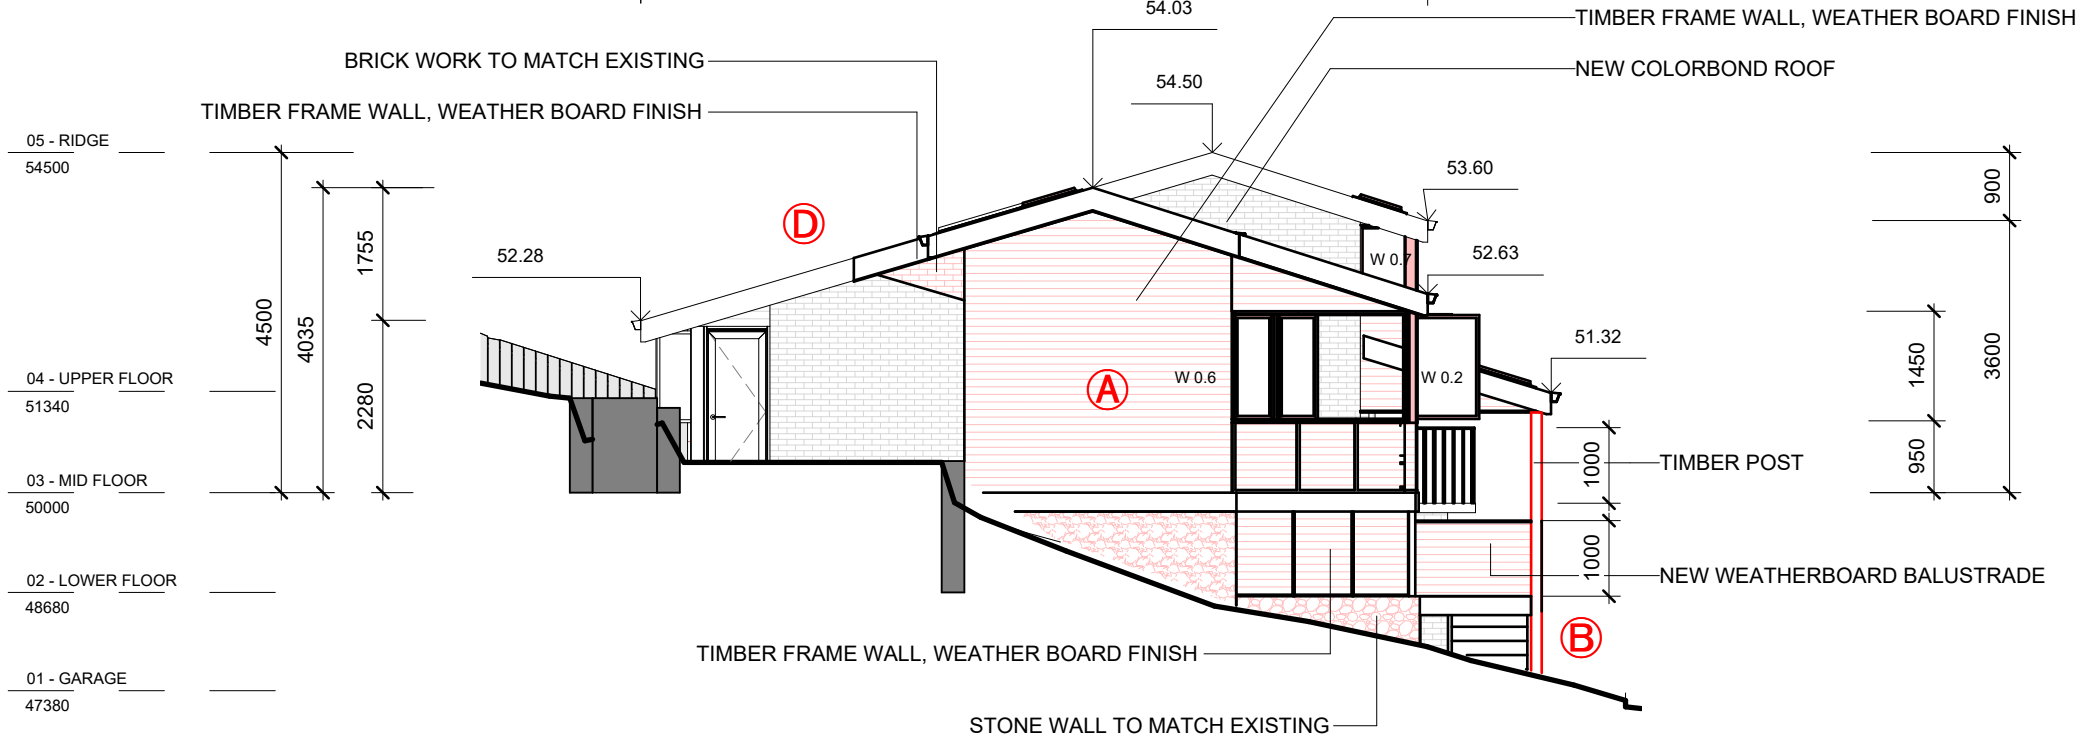

 www.arclab.com.au	ARCLAB PTY LTD A.C.N. 143472762 PO Box 1239 Newport Beach NSW 2106 Australia Telephone +61 416 886 537 email:arc@arclab.com.au www.arclab.com.au	Client	Documentation	© COPYRIGHT All works to be in accordance with Australian Standards, The Building Code of Australia, other relevant codes, and with Manufacturers' recommendations and instructions. Do not scale from drawings. Verify all dimensions on site prior to construction. The drawing is copyright and may not be used without written consent from ARCLAB PTY LTD.	ISSUE/REVISION			Job N°.	Sheet N°	REV. C 
		ATTRILL HOUSE	DEVELOPMENT APPLICATION DOCUMENTATION		N.°	Date	Note	0283	DA 12	
		Project Address 137 WHALE BEACH RD, AVALON BEACH 2107.	Sheet Title SOUTH_EAST & NORTH_WEST ELEVATION - PROPOSED		A	03.12.24	FOR SUBMISSION	Scale As indicated	Sheet A 3	
					B	14.01.25	FOR COORDINATION			
					C	21.02.25	STORMWATER CONCEPT PLAN ADDED (DA 08). SCHEDULE OF MATERIALS AND EXTERNAL FINISHES ADDED (DA 19). IN RESPONSE TO NBC REQUEST FOR FURTHER INFORMATION)			

- ☒ A PROPOSED DINING
- ☒ B PROPOSED BALCONY
- ☒ C NEW HANDRAILS
- ☒ D REPLACE EXISTING TILED ROOF

[illegible]

  www.arclab.com.au	ARCLAB PTY LTD A.C.N. 143472762 PO Box 1239 Newport Beach NSW 2106 Australia Telephone +61 416 886 537 email:arc@arclab.com.au www.arclab.com.au	Client	Documentation	© COPYRIGHT All works to be in accordance with Australian Standards, The Building Code of Australia, other relevant codes, and with Manufacturers' recommendations and instructions. Do not scale from drawings. Verify all dimensions on site prior to construction. The drawing is copyright and may not be used without written consent from ARCLAB PTY LTD.	ISSUE/REVISION			Job N°.	Sheet N°	REV. C	
		ATTRILL HOUSE	DEVELOPMENT APPLICATION DOCUMENTATION		N.º	Date	Note	0283	DA 13		
	Project Address 137 WHALE BEACH RD, AVALON BEACH 2107.	Sheet Title SECTIONS 1 & 2	A		03.12.24	FOR SUBMISSION	Scale As indicated	Sheet A 3			
			B		14.01.25	FOR COORDINATION					
		C	21.02.25	STORMWATER CONCEPT PLAN ADDED (DA 08). SCHEDULE OF MATERIALS AND EXTERNAL FINISHES ADDED (DA 19. IN RESPONSE TO NBC REQUEST FOR FURTHER INFORMATION)							

Author