




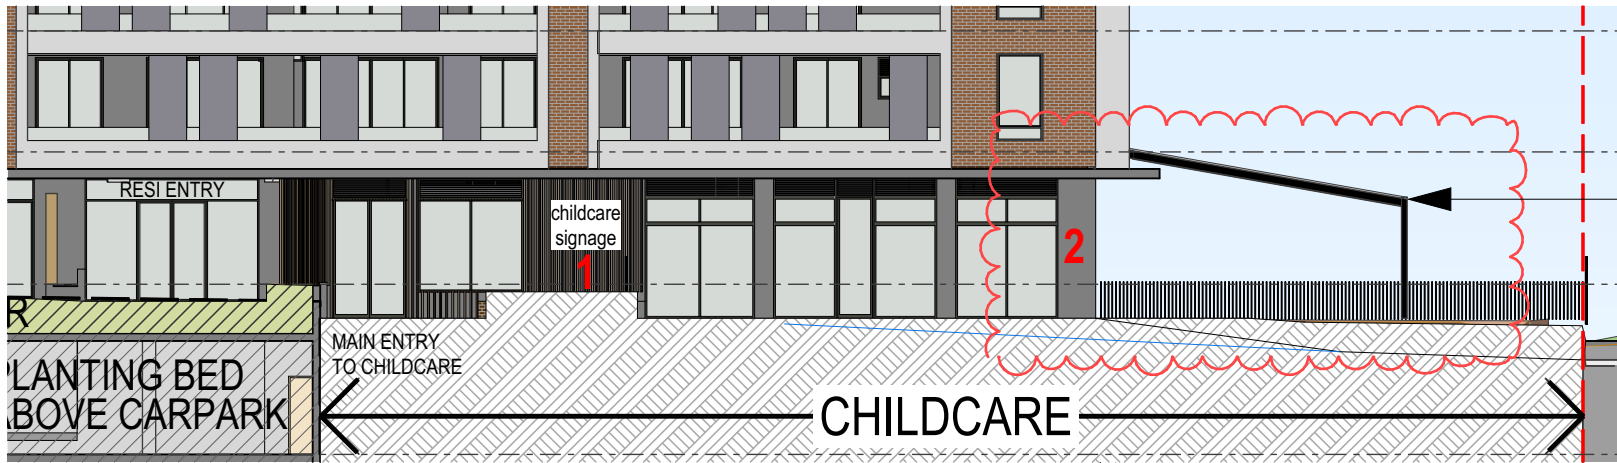


WEST BUILDING - EAST ELEVATION

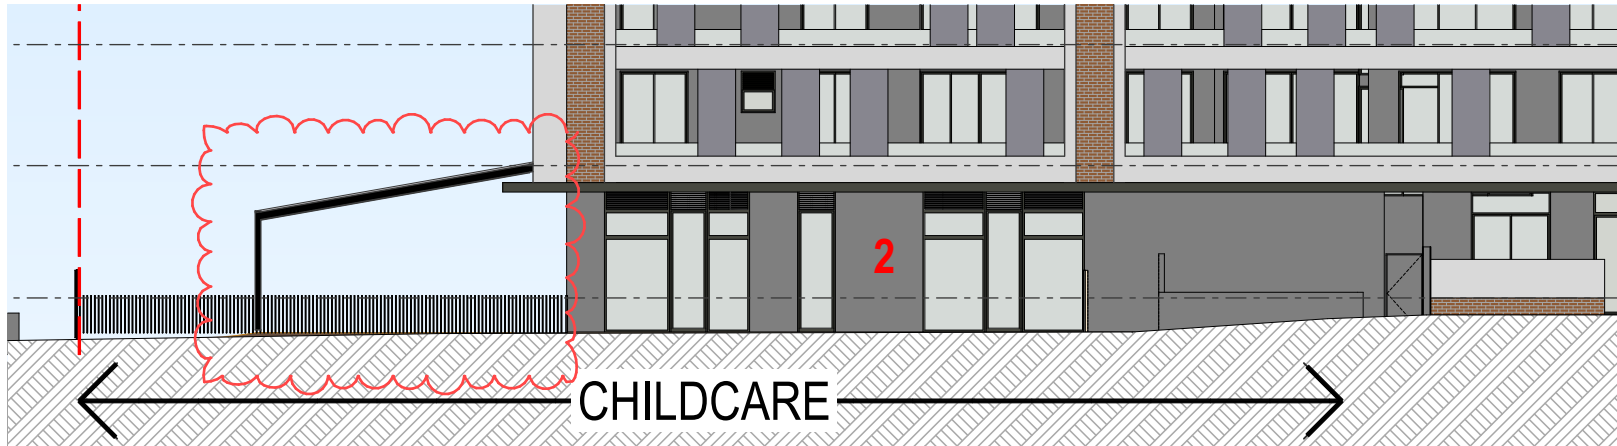

WEST BUILDING - WEST ELEVATION

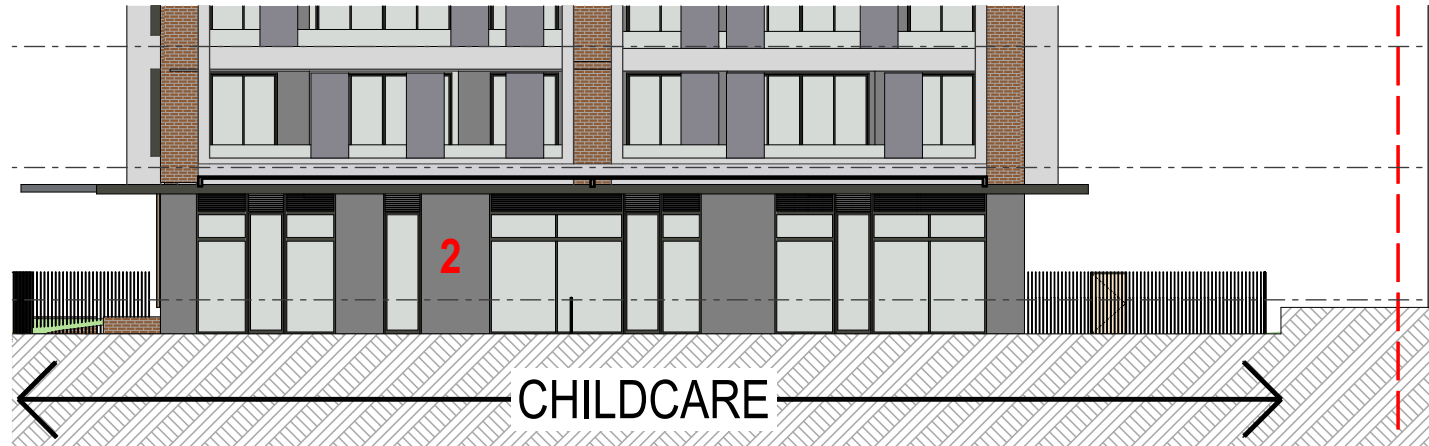

WEST BUILDING - NORTH ELEVATION

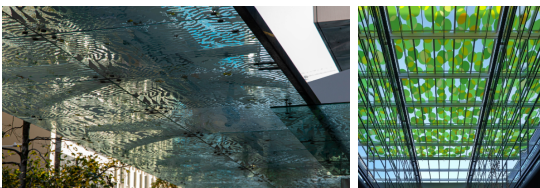


Fritted glass awning

1


Aluminium timber look battens

2

Dulux "Malay Grey" Render Finish

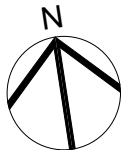

Printed 11/07/2025

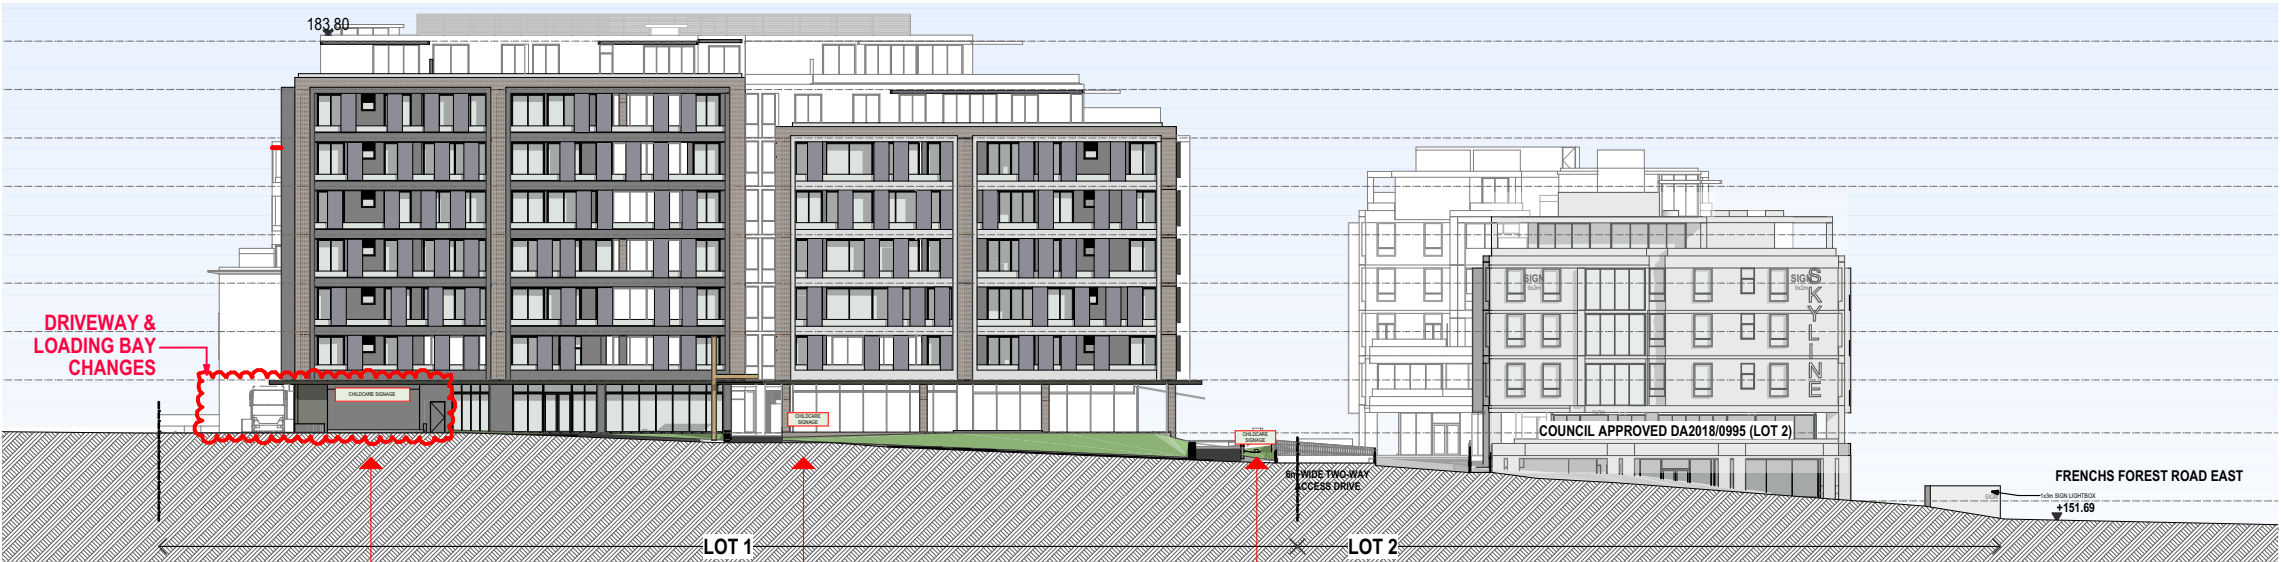

EAST BUILDING - EAST ELEVATION

1:500

| ISSUE | REVISIONS      | DATE     |
|-------|----------------|----------|
| C     | DA             | 10.07.25 |
| B     | DA             | 02.12.24 |
| A     | DA PRELIMINARY | 03.09.24 |

PROJECT:  
**MONTESSORI SKYLINE  
CHILDCARE**  
5 Skyline Place Frenchs Forest NSW 2086  
SP 49558




CHILDCARE ELEVATIONS

**P A STUDIO**  
LEVEL 2, 20 YOUNG ST., NEUTRAL BAY, NSW 2089  
TEL: 8968 1900 FAX: 8968 1999 ACN: 603 389 288


NOMINATED ARCHITECT: GEORGE REVAY-REG#33954

|           |            |                                      |
|-----------|------------|--------------------------------------|
| SCALE:    | AS SHOWN   | DRAWING<br><b>CH.5</b><br>ISSUE<br>C |
| SUBSET:   | MONTESSORI |                                      |
| DRAWN BY: | WH/DO      |                                      |

FILE: BIMcloud: Bimcloud - BIMcloud Basic for ARCHICAD 24/SKY5 (LOT1)\_S456

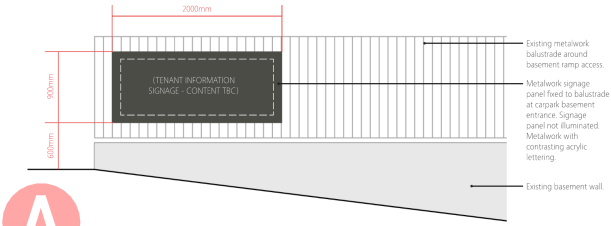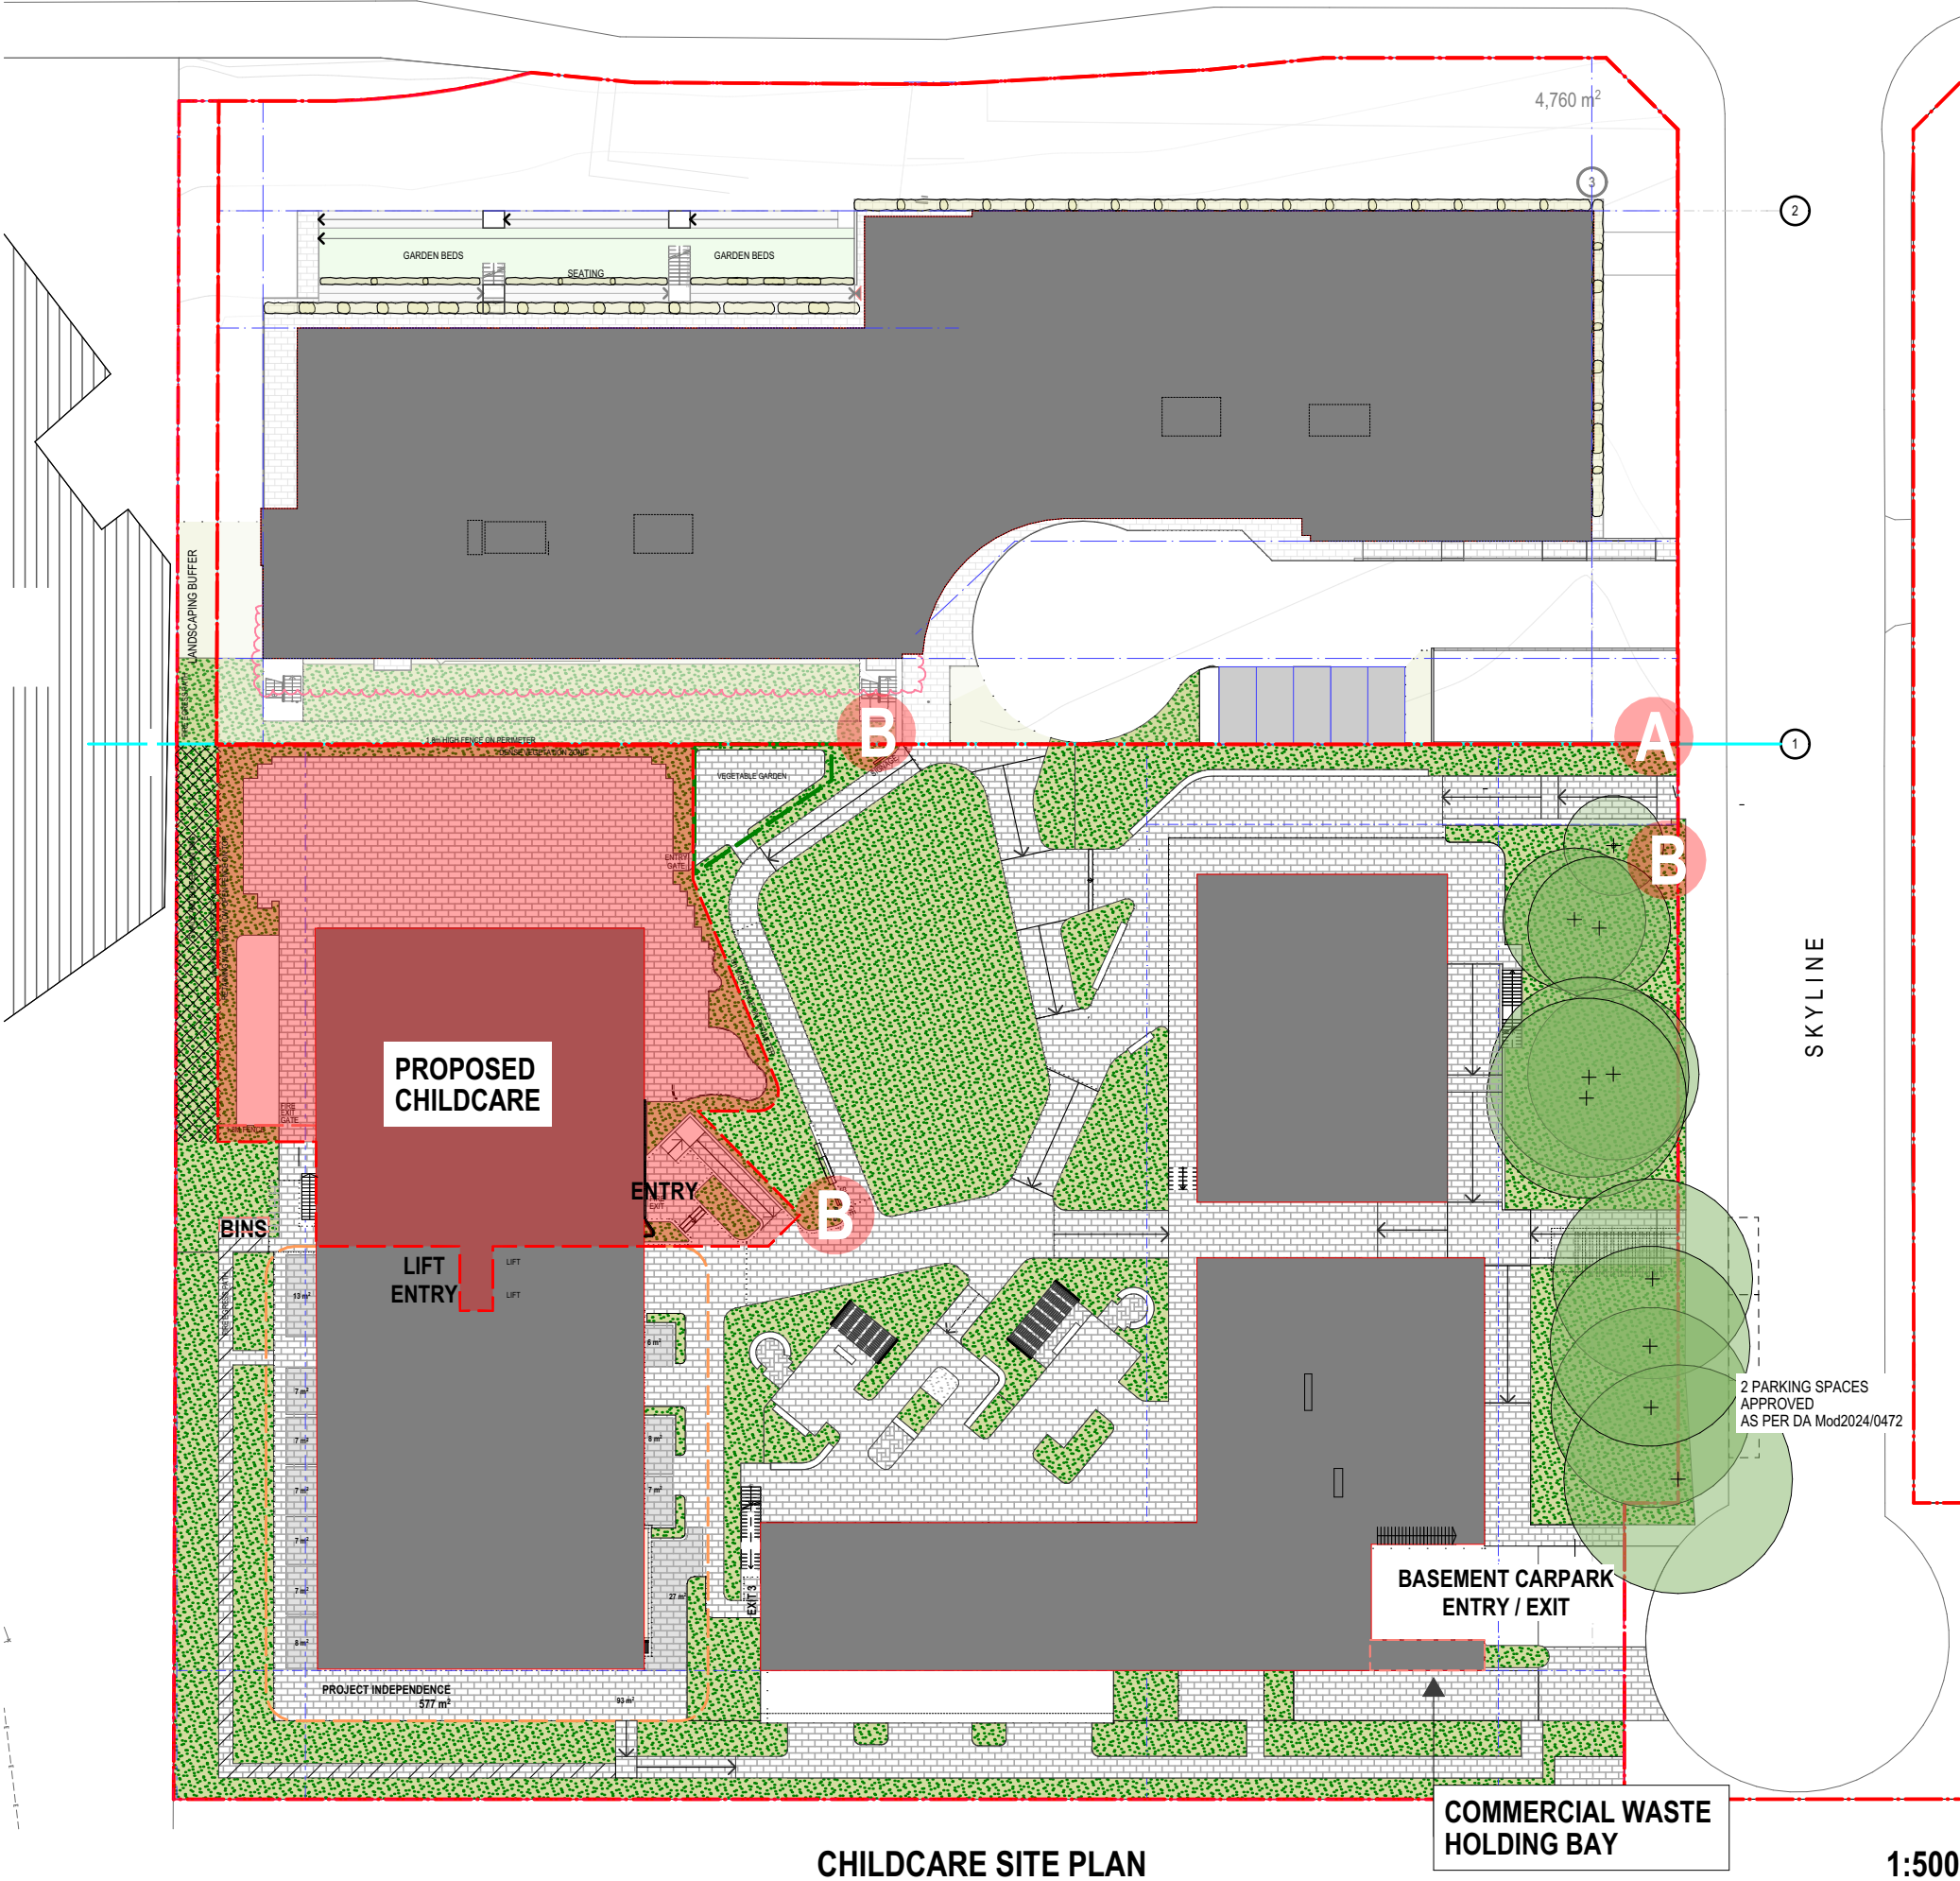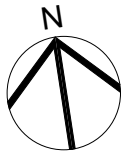

Type A - Directional Signage (vehicular) - Located at the Basement Carpark Entrance

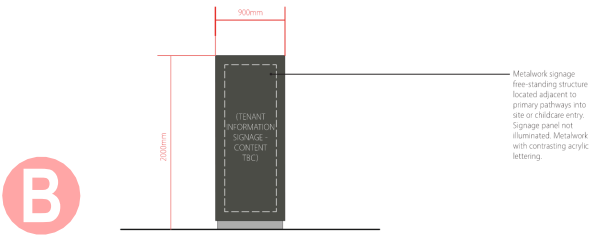

Type B - Directional Signage (pedestrian) - Located at Pedestrian Entrances

| ISSUE | REVISIONS | DATE     |
|-------|-----------|----------|
| C     | DA        | 10.07.25 |
| B     | DA        | 02.12.24 |
| A     | DA        | 25.09.24 |

PROJECT:  
**MONTESSORI SKYLINE  
CHILDCARE**  
5 Skyline Place Frenchs Forest NSW 2086  
SP 49558

## SITE PLAN

**PA STUDIO**


LEVEL 2, 20 YOUNG ST. NEUTRAL BAY, NSW 2089  
TEL: 8968 1900 FAX: 8968 1999 ACN: 603 389 288

NOMINATED ARCHITECT: GEORGE REVAY-REG#3954


|                    |                        |
|--------------------|------------------------|
| SCALE: AS SHOWN    | DRAWING<br><b>CH.6</b> |
| SUBSET: MONTESSORI |                        |
| DRAWN BY: WH/DO    | ISSUE<br><b>C</b>      |

FILE: BIMcloud - BIMcloud Basic for ARCHICAD 24/SKY5 (LOT1)\_S456

|                    |                                   |
|--------------------|-----------------------------------|
| SCALE: AS SHOWN    | DRAWING<br><b>CH.7</b><br>ISSUE C |
| SUBSET: MONTESSORI |                                   |
| DRAWN BY: WH/DO    |                                   |

 

Printed 14/07/2025

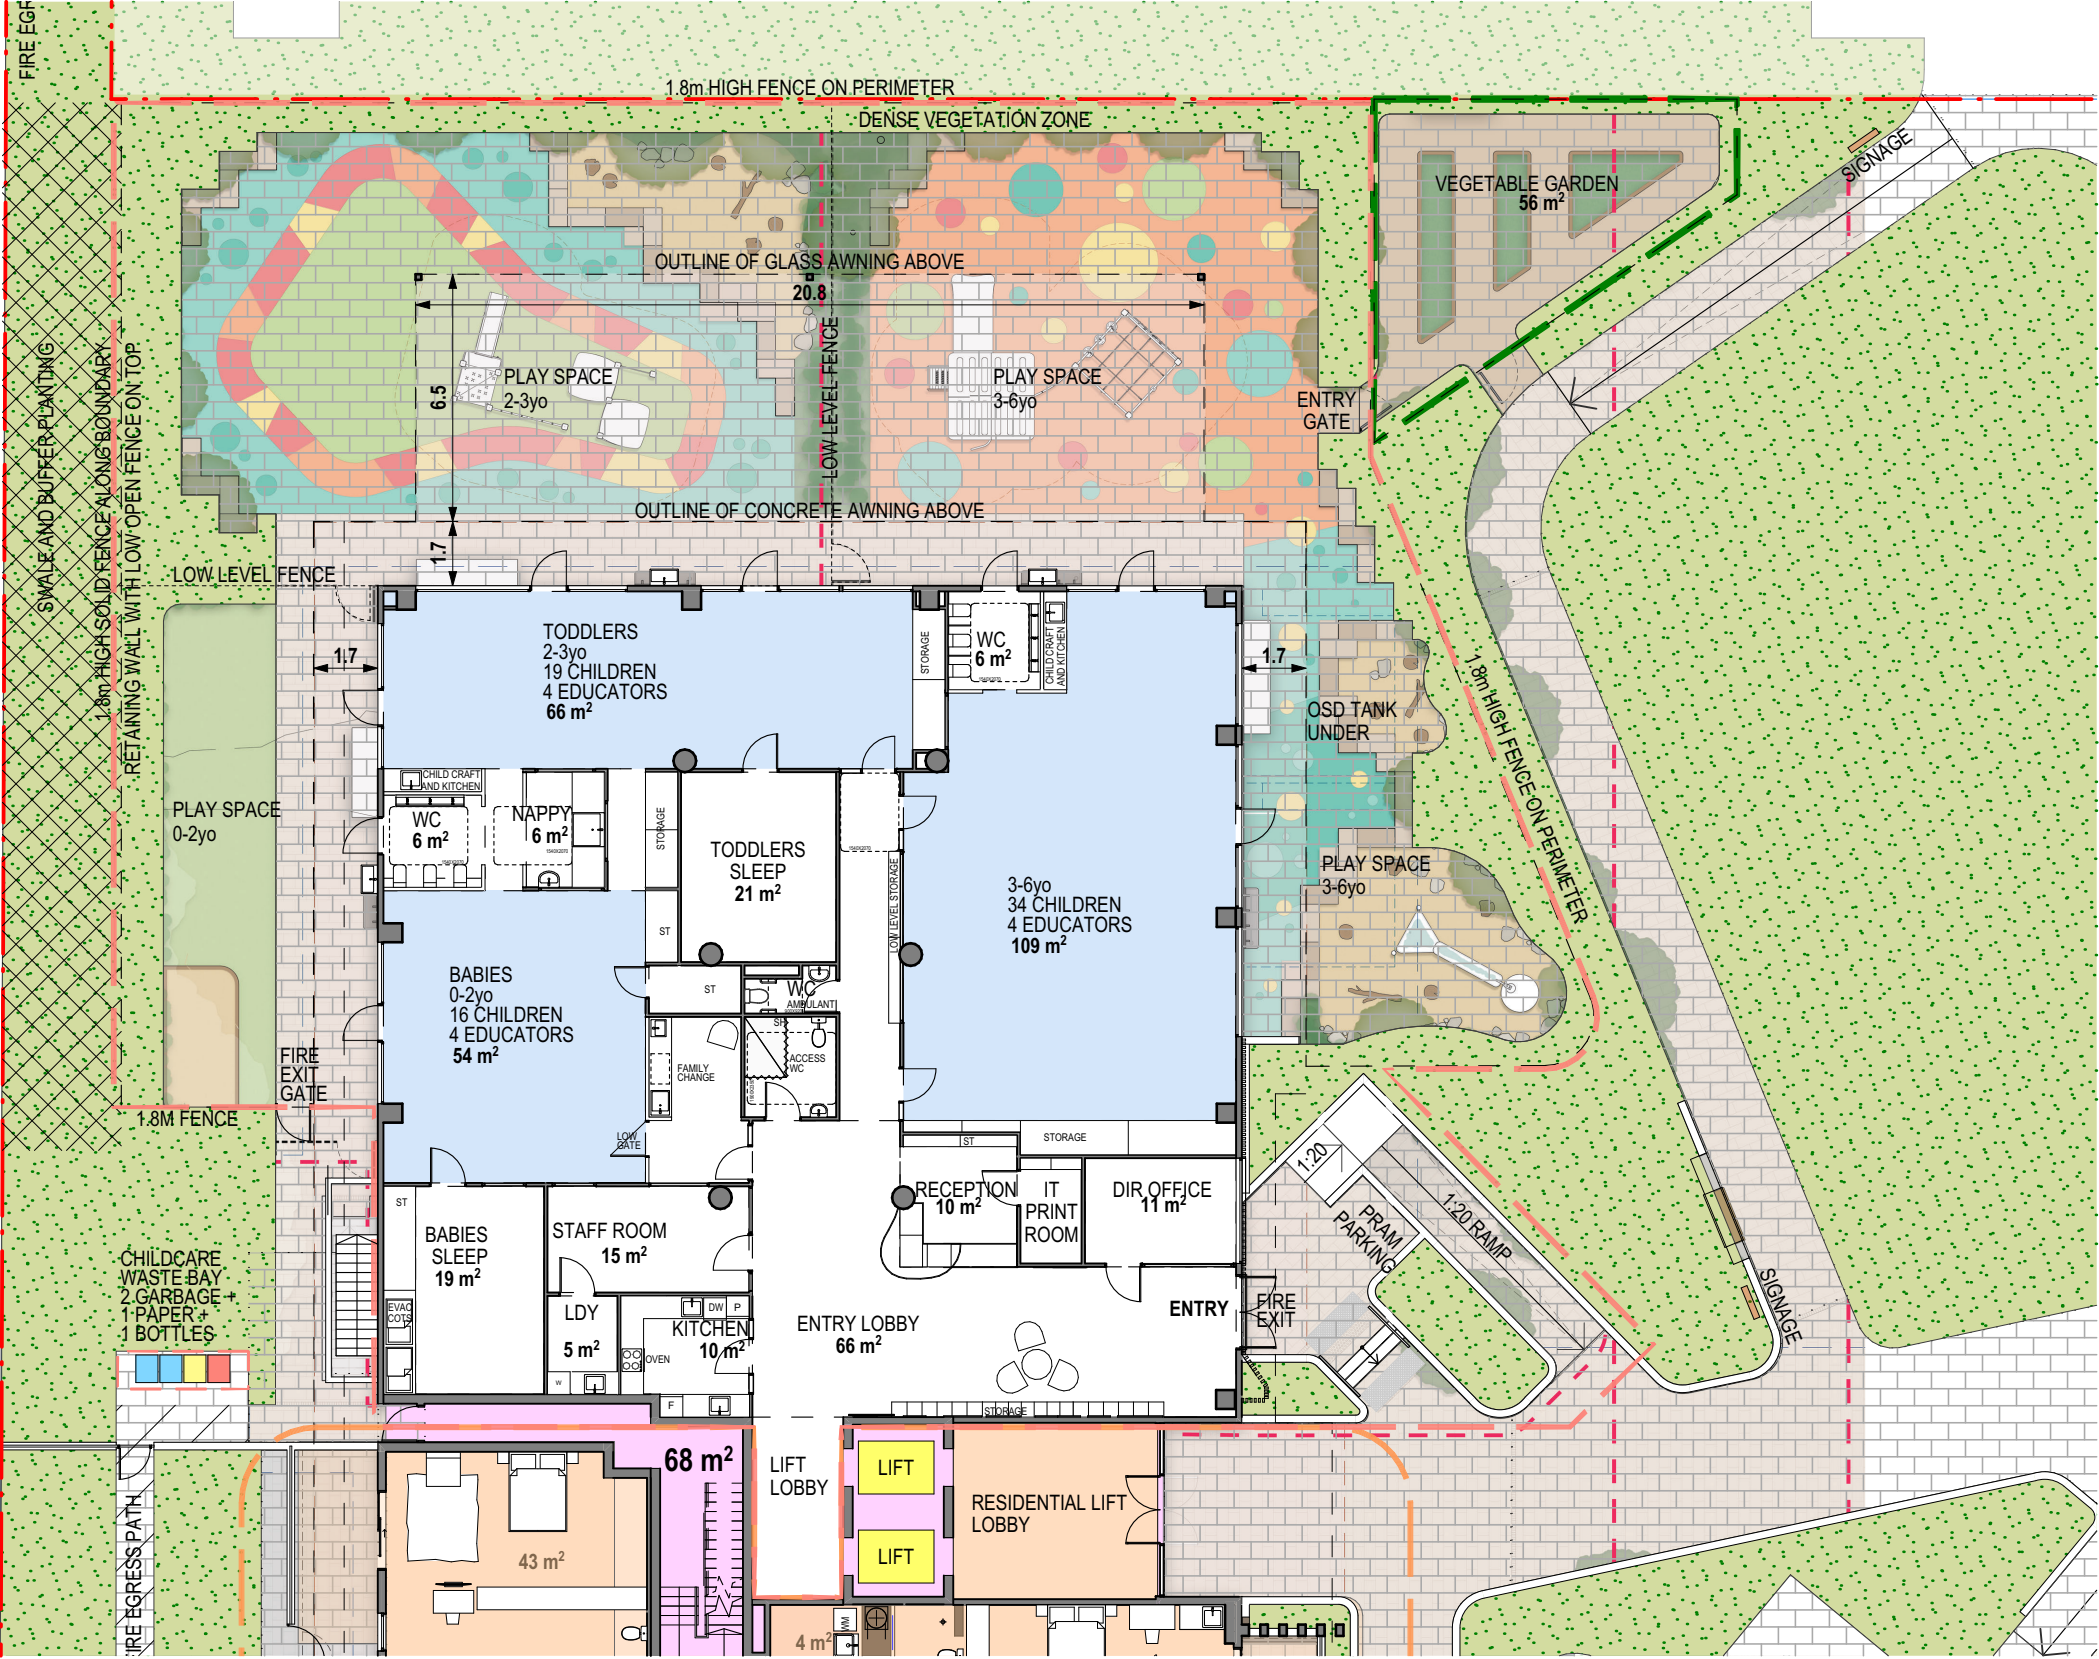

GROUND FLOOR PLAN

|                 |                          |          |
|-----------------|--------------------------|----------|
| J               | DA                       | 10.07.25 |
| I               | DA                       | 21.11.24 |
| H               | DA                       | 09.10.24 |
| G               | DA                       | 04.10.24 |
| F               | DA                       | 01.10.24 |
| E               | DA                       | 23.09.24 |
| D               | ACCESS & BCA REVIEW      | 03.09.24 |
| C               | WEST BOUNDARY ADJUSTMENT | 24.07.24 |
| B               | MONTESSORI REVIEW ISSUE  | 03.04.24 |
| ISSUE REVISIONS |                          | DATE     |

PROJECT:  
**MONTESSORI SKYLINE  
CHILDCARE**  
5 Skyline Place Frenchs Forest NSW 2086  
SP 49558

CHILDCARE FLOOR PLAN

**PA STUDIO**

LEVEL 2, 20 YOUNG ST., NEUTRAL BAY, NSW 2089  
TEL: 8968 1900 FAX: 8968 1999 ACN: 603 389 288

NOMINATED ARCHITECT: GEORGE REVAY-REG#3954

|           |            |                        |
|-----------|------------|------------------------|
| SCALE:    | AS SHOWN   | DRAWING<br><b>CH.3</b> |
| SUBSET:   | MONTESSORI |                        |
| DRAWN BY: | WH/DO      | ISSUE<br>J             |

FILE: BIMcloud - BIMcloud Basic for ARCHICAD 24/SKY5 (LOT1)\_S456