



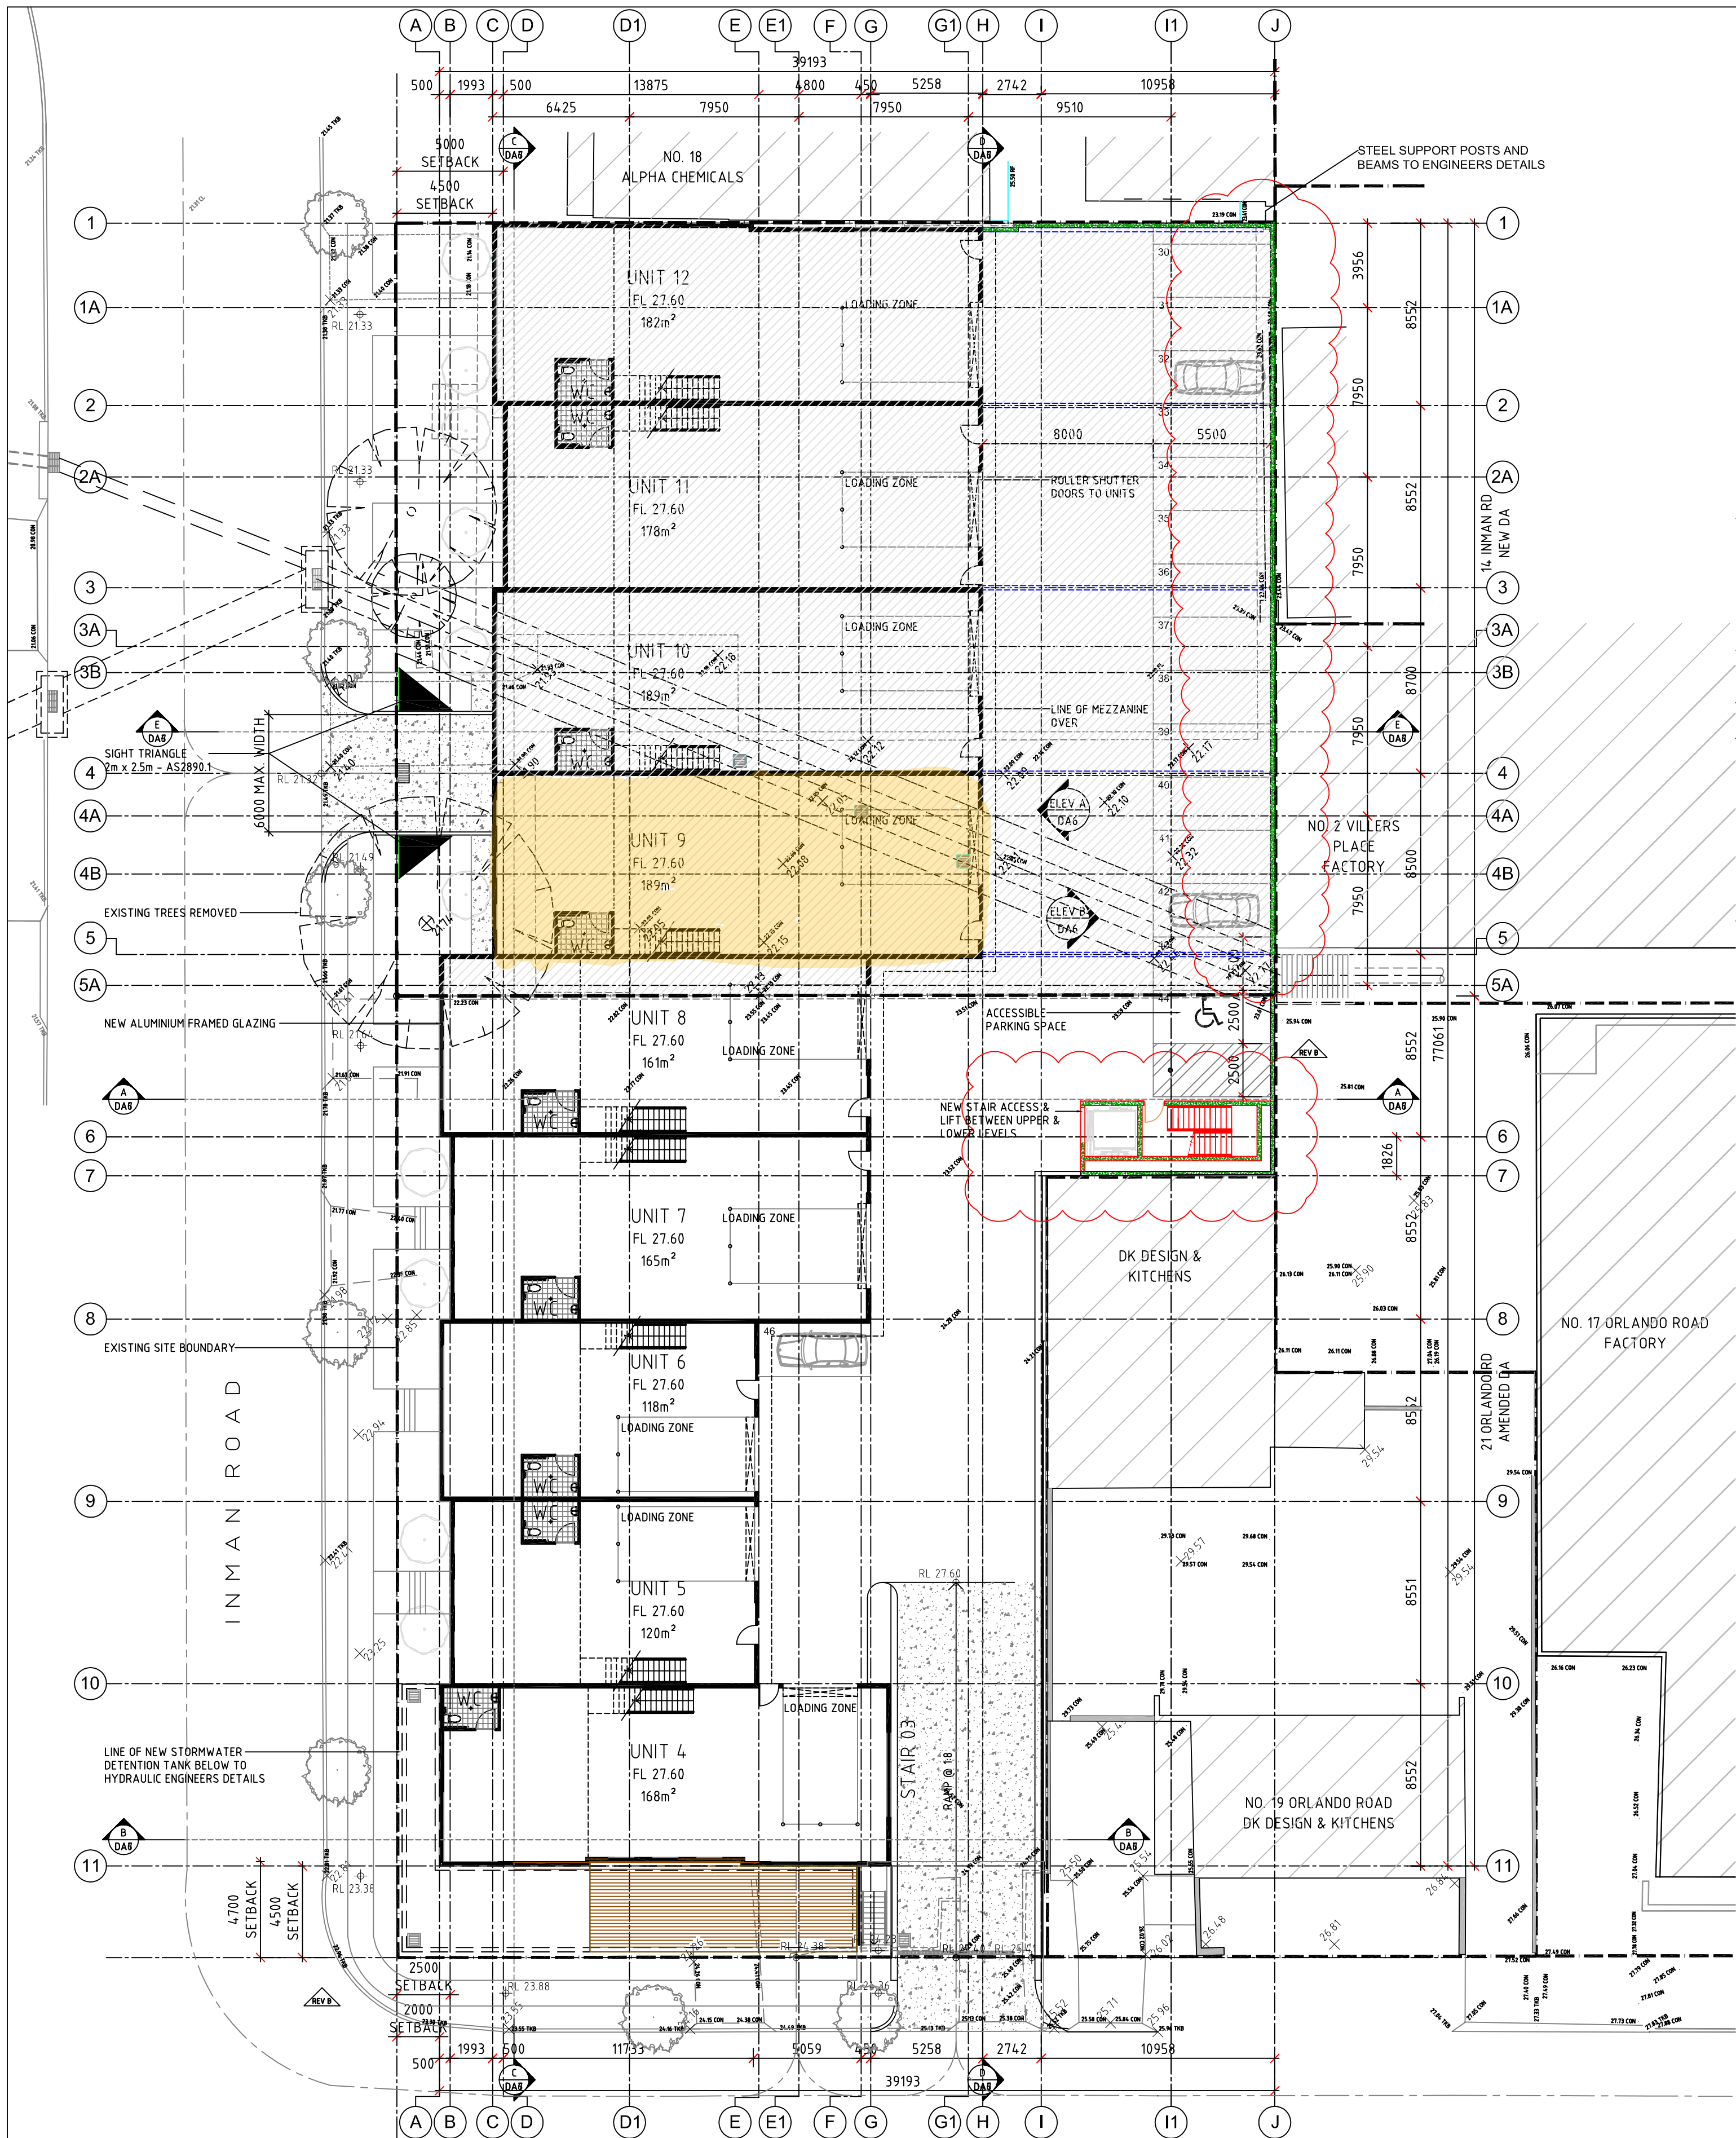

1 UPPER GROUND FLOOR PLAN

ORLANDO ROAD

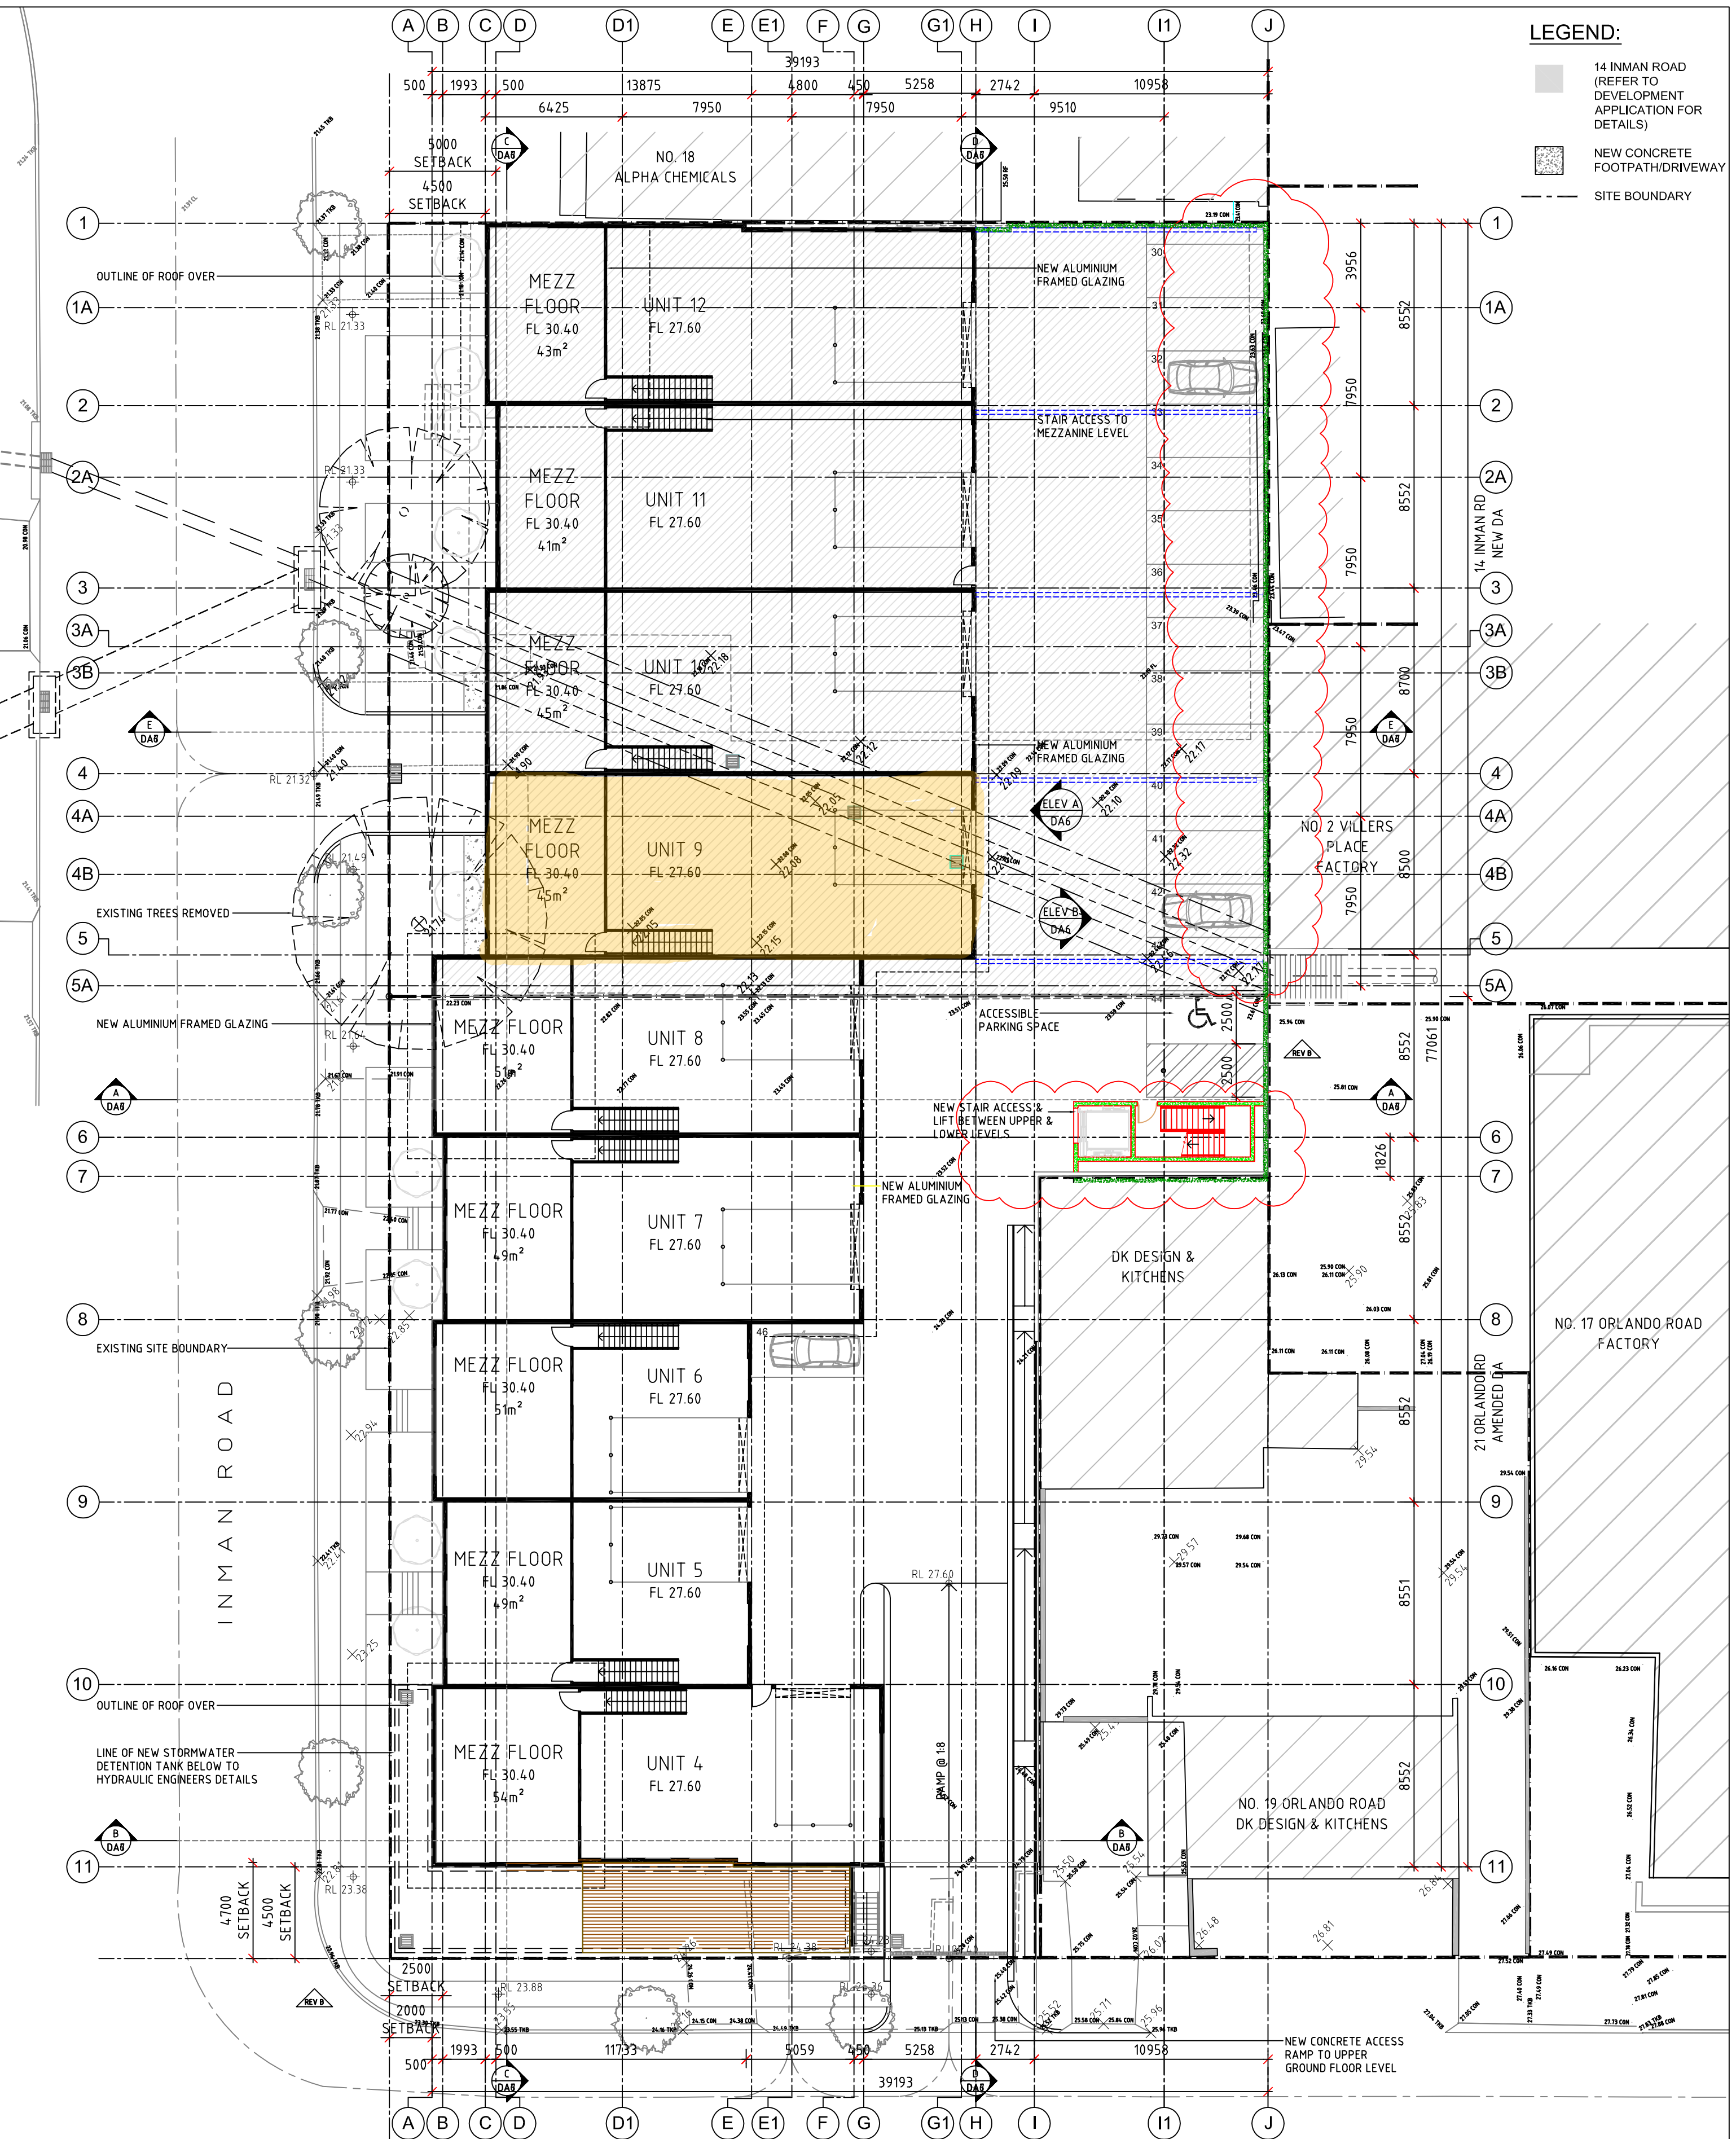


2 UPPER GROUND MEZZANINE FLOOR PLAN

ORLANDO ROAD

UPPER GROUND & MEZZANINE FLOOR PLAN

PLOT DATE: 17-05-2017

THE COPYRIGHT IN THIS DESIGN AND DRAWING REMAINS THE PROPERTY OF HUMEL ARCHITECTS PTY. LTD.

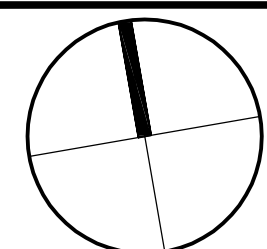

14 INMAN ROAD, CROMER

PEDESTRIAN SITE DISTANCE & DRIVEWAY WIDTH	E	11-08-2015
STREET SETBACKS ADJUSTED & NEW STAIR ADDED	D	23-10-2014
S96 SUBMISSION	C	02-06-2014
STREET SETBACKS ADJUSTED	B	28-08-2013
DEVELOPMENT APPLICATION ISSUE	A	07-06-2013
Amendment/Issue	No.	Date

PROPRIETOR:
Orc Pty Ltd

PROJECT:
NEW INDUSTRIAL BUILDING
21 ORLANDO ROAD
CROMER NSW 2099

SHEET TITLE:
UPPER GROUND FLOOR PLAN &
MEZZANINE FLOOR PLAN
S96 APPLICATION SUBMISSION

HUMEL
architects

PO Box 1666 Dee Why NSW 2099
T 61 2 9981 6511
F 61 2 9981 1913
E info@humel.com.au

SCALE 1:200@A1 DATE MAY 2017
DRAWN DO CHECKED DO

DRAWING NUMBER 2012.140
DA04

REV:
E