


DEE WHY GRAND

30/3/10.

PACIFIC PARADE

THIS PLAN IS TO BE READ
IN CONJUNCTION WITH
DA 2010 / 0510
WARRINGAH COUNCIL


DICK SMITH
SHOP NO.
26 & 27.

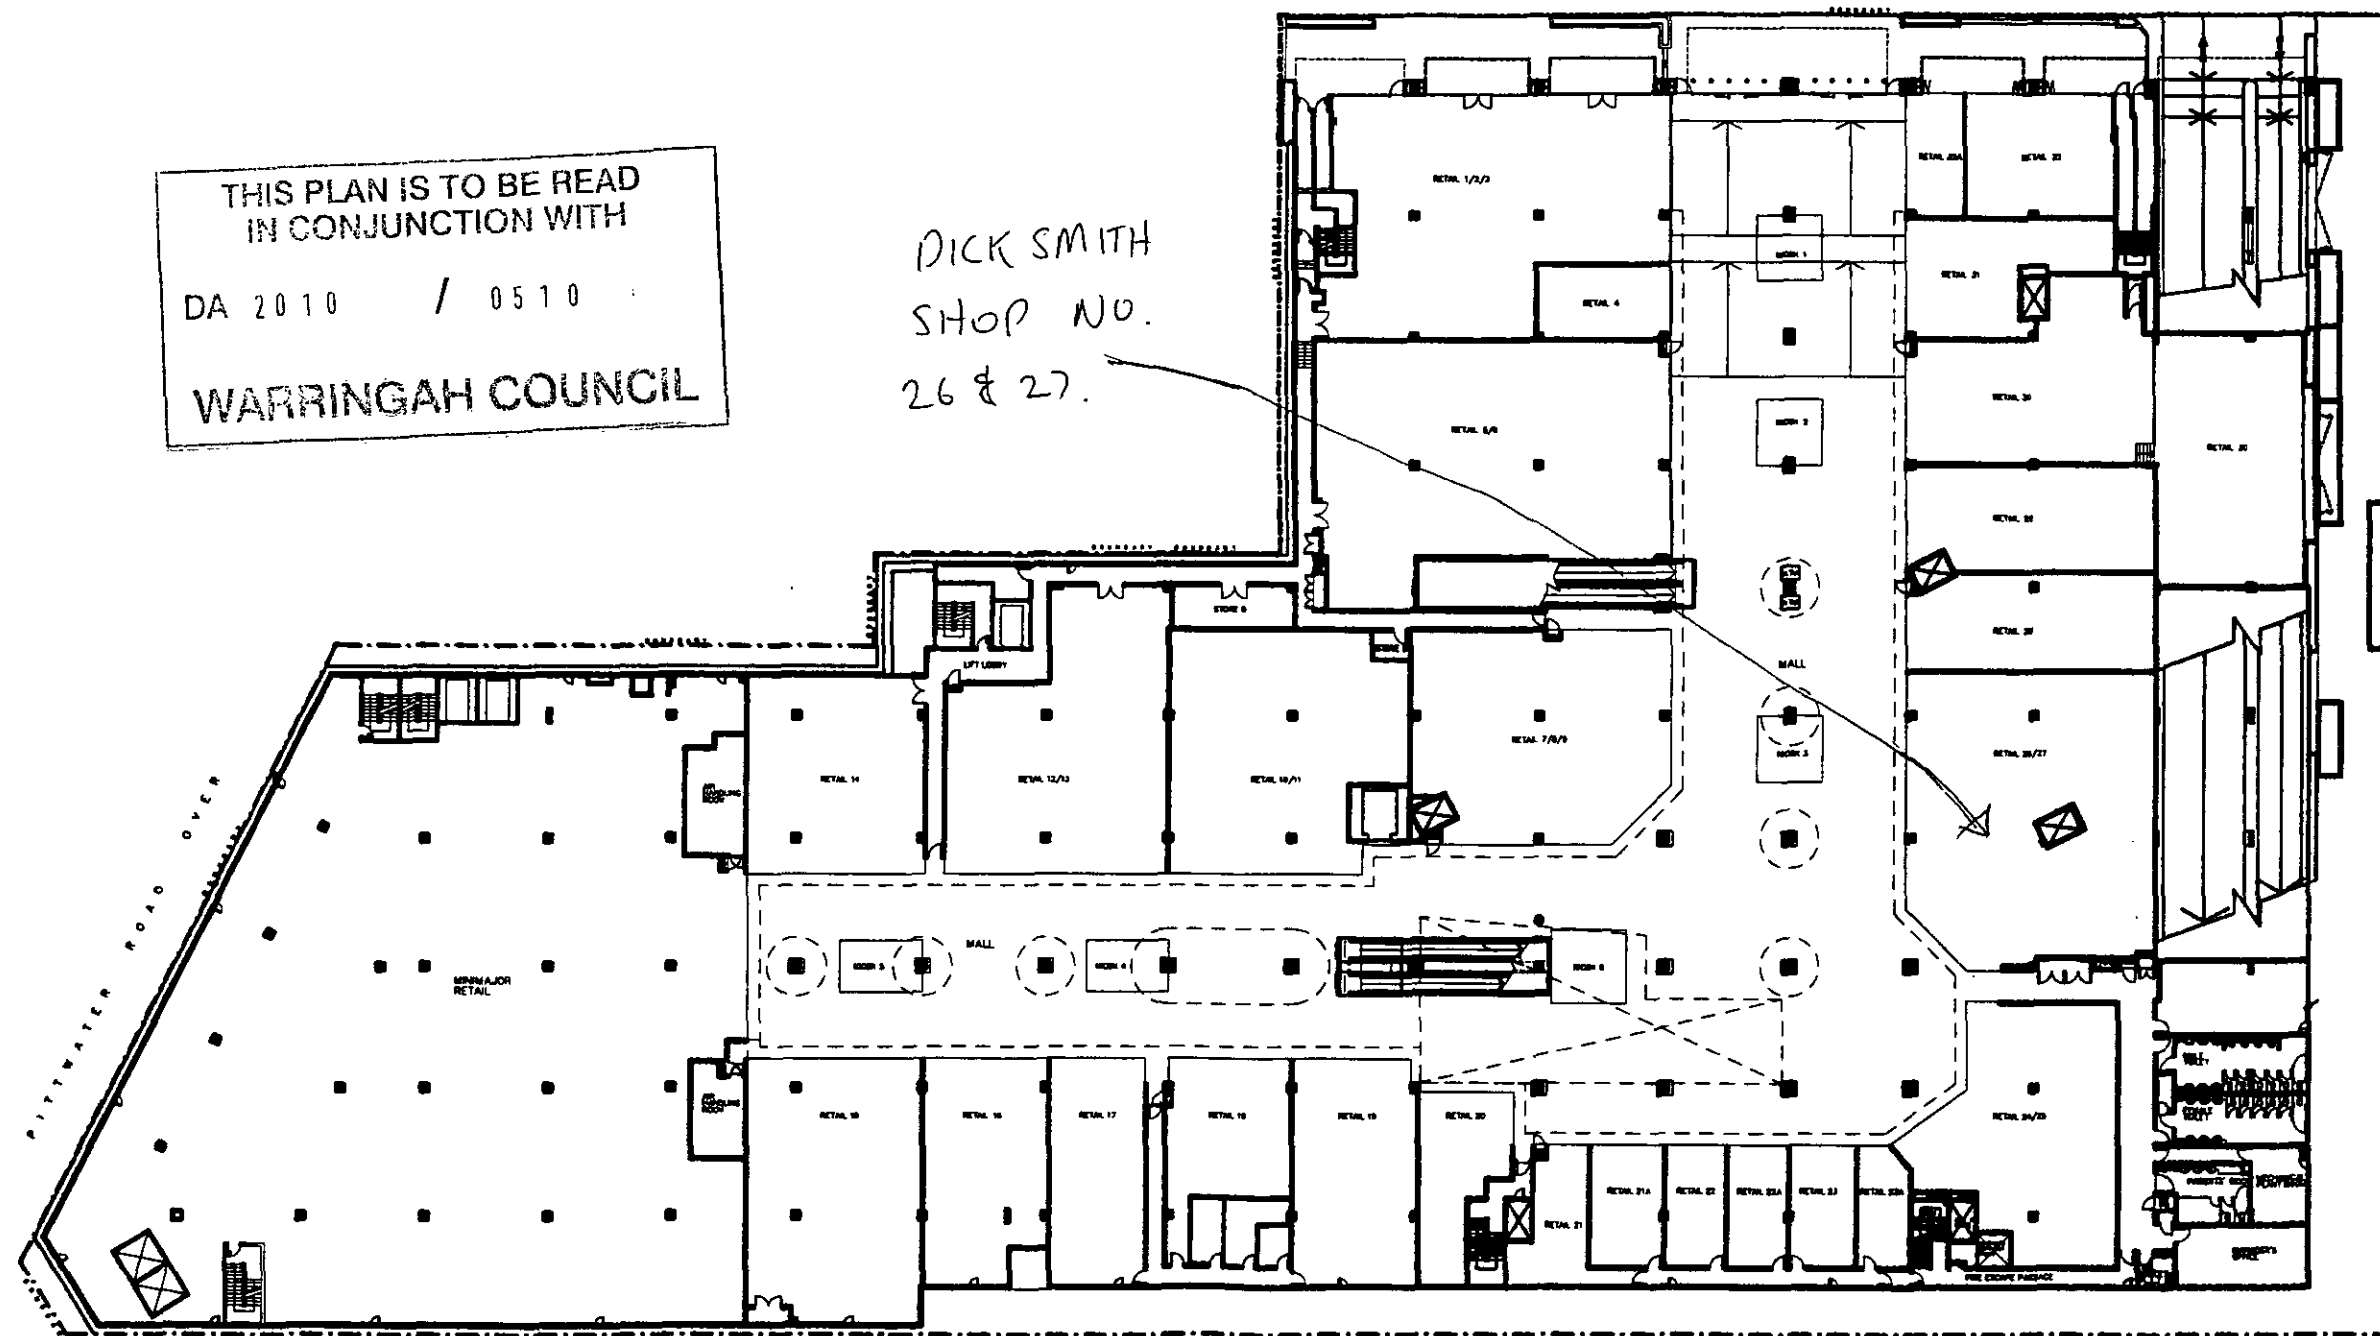

LOWER GROUND FLOOR
SCALE 1:500

SITE PLAN

UNNAMED
UNDATED.

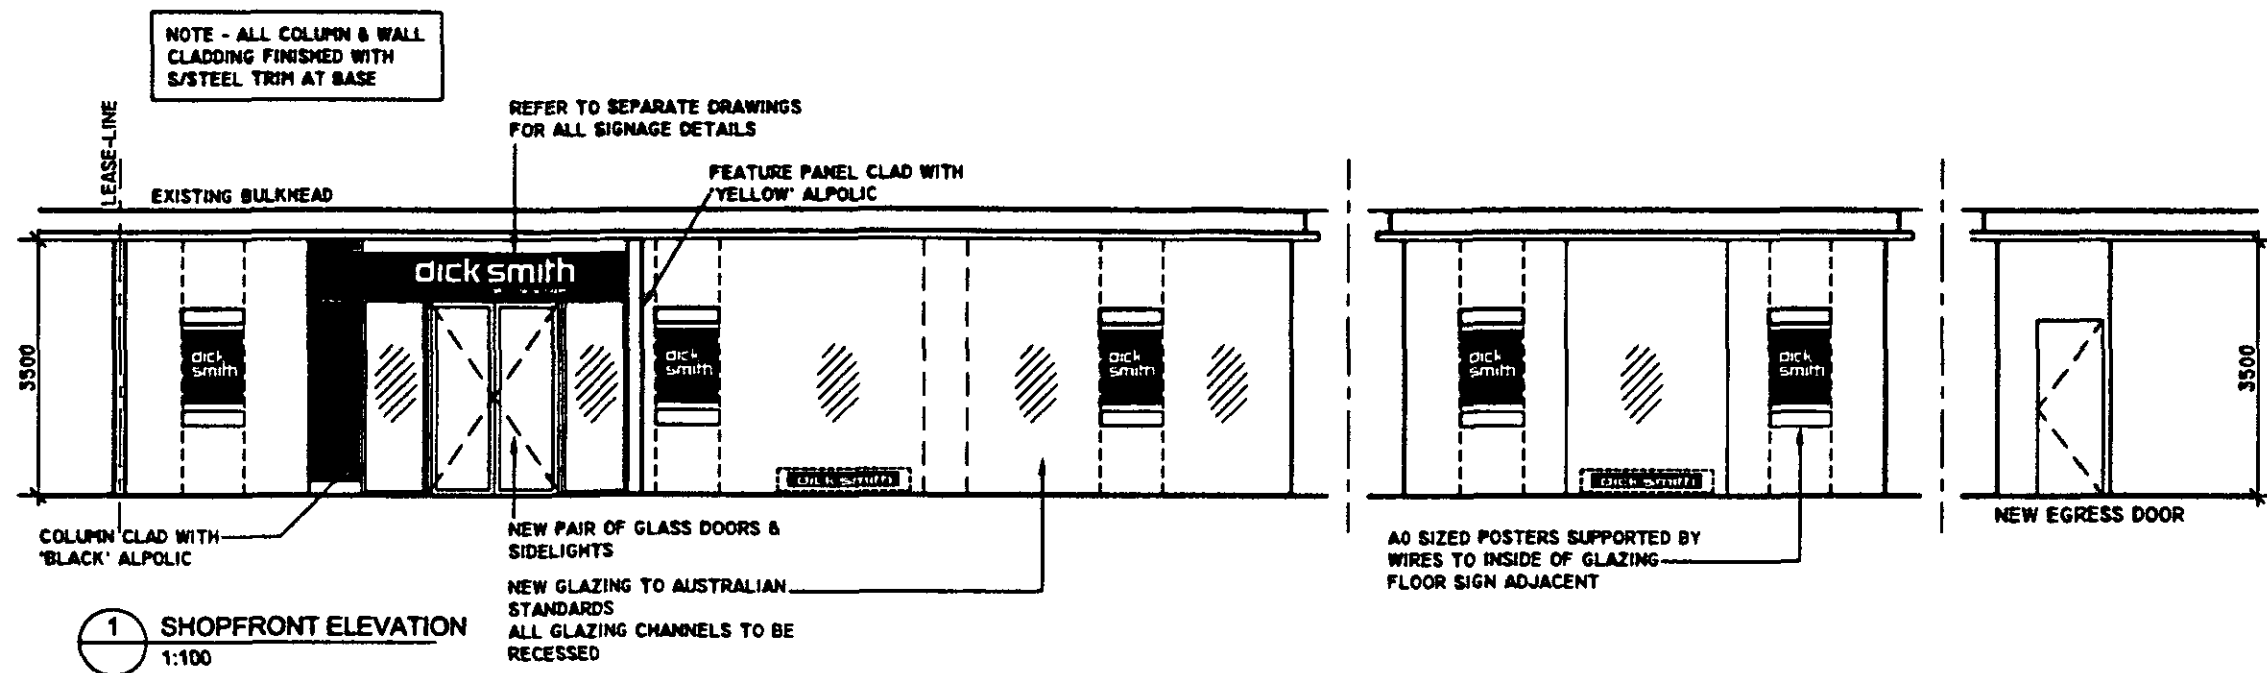

THIS PLAN IS TO BE READ
IN CONJUNCTION WITH
DA 2010 / 0510
WARRINGAH COUNCIL

REV	DESCRIPTION	DATE
A	ISSUED FOR REVIEW	18/03/10
B	ISSUED FOR REVIEW	28/03/10
C	2nd EGRESS ADDED - ISSUED FOR REVIEW	30/03/10

NORDON JAGO

PROPOSED NEW DSE STORE

	NSW Registration No.	Victorian Registration No.
Heather Jago Architects	87857	829
Stephen J. Nordon	4704	8127
Claremont P. Jago	4826	8128

PO BOX 254 APPINDALE NSW 2098 T. 02 9 817 3822 F. 02 9 817 3823

dick smith
Talk to the tech experts

834 Pittwater Road, DEE WHY, NSW, 2099

PATH	TITLE	JOB NUMBER	DATE	DST00310
	ELEVATIONS		32 JAN 2010	
		SCALE	1:100	
		DRAWING	A-03C	